

STATE OF CONNECTICUT

CONNECTICUT SITING COUNCIL

Ten Franklin Square, New Britain, CT 06051

Phone: (860) 827-2935 Fax: (860) 827-2950

E-Mail: siting.council@po.state.ct.us

Web Site: www.state.ct.us/csc/index.htm

January 3, 2002

Richard Greene
Senior Wireless Designer
Edward and Kelcey
One Church Street, 3rd Floor
New Haven, CT 06510

RE: **EM-AT&T-005-018-031-055-068-092-111-125-153-162-168-011121** - Edwards and Kelcey on behalf of AT&T Wireless notice of intent to modify existing telecommunications facilities located at twelve sites throughout the State of Connecticut.

Dear Mr. Greene:

At a public meeting held on January 3, 2002, the Connecticut Siting Council (Council) acknowledged your notice to modify the Litchfield-Kent (L04); Mohawk Mountain (L12); Pine Meadows (L14); and North Kent (L17) sites of the proposed twelve existing telecommunications facilities, eight of which were previously approved on December 17, 2001, pursuant to Section 16-50j-73 of the Regulations of Connecticut State Agencies.

The proposed modifications are to be implemented as specified here and in your notices dated November 20, 2001, December 10, 2001, and December 21, 2001. The modifications are in compliance with the exception criteria in Section 16-50j-72 (b) of the Regulations of Connecticut State Agencies as changes to an existing facility site that would not increase tower height, extend the boundaries of the tower site, increase noise levels at the tower site boundary by six decibels, and increase the total radio frequencies electromagnetic radiation power density measured at the tower site boundary to or above the standard adopted by the State Department of Environmental Protection pursuant to General Statutes § 22a-162. These facilities have also been carefully modeled to ensure that radio frequency emissions are conservatively below State and federal standards applicable to the frequencies now used on this tower.

This decision is under the exclusive jurisdiction of the Council. Any additional change to this facility will require explicit notice to this agency pursuant to Regulations of Connecticut State Agencies Section 16-50j-73. Such notice shall include all relevant information regarding the proposed change with cumulative worst-case modeling of radio frequency exposure at the closest point of uncontrolled access to the tower base, consistent with Federal Communications Commission, Office of Engineering and Technology, Bulletin 65. Any deviation from this format may result in the Council implementing enforcement proceedings pursuant to General Statutes § 16-50u including, without limitation, imposition of expenses resulting from such failure and of civil penalties in an amount not less than one thousand dollars per day for each day of construction or operation in material violation.

Thank you for your attention and cooperation.

Very truly yours,

Mortimer A. Gelston
Chairman

MAG/laf

c: See attached list

List Attachment:

Honorable Dolores R. Schiesel, First Selectman, Town of Kent
Judith Wick, Zoning Enforcement Officer, Town of Kent
Honorable James P. O'Leary, First Selectman, Town of Goshen
Martin Connor, Town Planner, Town of Goshen
Honorable Michael D. Fox, First Selectman, Town of Barkhamsted
Karl Nilsen, Zoning Enforcement Officer, Town of Barkhamsted
Honorable P. Robert Moeller, First Selectman, Town of Sharon
Elizabeth H. Casey, Zoning Enforcement Officer, Town of Sharon
Honorable Gorden M. Ridgway, First Selectman, Town of Cornwall
Ruth Mucahy, Zoning Enforcement Officer, Town of Cornwall



STATE OF CONNECTICUT
CONNECTICUT SITING COUNCIL

Ten Franklin Square
New Britain, Connecticut 06051
Phone: (860) 827-2935
Fax: (860) 827-2950

December 13, 2001

Richard Greene
Senior Wireless Designer
Edward and Kelcey
One Church Street, 3rd Floor
New Haven, CT 06510

RE: **EM-AT&T-005-018-031-055-068-092-111-125-153-162-168-011121** - Edwards and Kelcey on behalf of AT&T Wireless notice of intent to modify existing telecommunications facilities located at twelve sites throughout the State of Connecticut.

Dear Mr. Greene:

At a public meeting held on December 11, 2001, the Connecticut Siting Council (Council) acknowledged your notice to modify eight of the proposed twelve existing telecommunications facility, pursuant to Section 16-50j-73 of the Regulations of Connecticut State Agencies. The Litchfield-Kent (L04); Mohawk Mountain (L12); Pine Meadows (L14); and North Kent (L17) sites will be presented at a future Council meeting after requested information is received.

The proposed modifications are to be implemented as specified here and in your notice dated November 20, 2001. The modifications are in compliance with the exception criteria in Section 16-50j-72 (b) of the Regulations of Connecticut State Agencies as changes to an existing facility site that would not increase tower height, extend the boundaries of the tower site, increase noise levels at the tower site boundary by six decibels, and increase the total radio frequencies electromagnetic radiation power density measured at the tower site boundary to or above the standard adopted by the State Department of Environmental Protection pursuant to General Statutes § 22a-162. These facilities have also been carefully modeled to ensure that radio frequency emissions are conservatively below State and federal standards applicable to the frequencies now used on this tower.

This decision is under the exclusive jurisdiction of the Council. Any additional change to this facility will require explicit notice to this agency pursuant to Regulations of Connecticut State Agencies Section 16-50j-73. Such notice shall include all relevant information regarding the proposed change with cumulative worst-case modeling of radio frequency exposure at the closest point of uncontrolled access to the tower base, consistent with Federal Communications Commission, Office of Engineering and Technology, Bulletin 65. Any deviation from this format may result in the Council implementing enforcement proceedings pursuant to General Statutes § 16-50u including, without limitation, imposition of expenses resulting from such failure and of civil penalties in an amount not less than one thousand dollars per day for each day of construction or operation in material violation.

Thank you for your attention and cooperation.

Very truly yours,

Mortimer A. Gelston
Chairman

MAG/laf

c: See attached list

Honorable John F. Arcelaschi, Mayor, Town of Winchester
Anthony Cannavo, Planning and Zoning Chairman, Town of Winchester
Margaret A. Johnson, Town Manager, Town of Winchester
Honorable Rosalie G. Loughran, Chairman of the Town Council, Town of Watertown
Mary Barton, Zoning Enforcement Officer, Town of Watertown
Charles T. O'Conner, Jr., Town Manager, Town of Watertown
Honorable David C. Mischke, Mayor, Town of Plymouth
William Kuehn, Town Planner, Town of Plymouth
Honorable Richard W. Crane, First Selectman, Town of Woodbury
Christopher S. Wood, Town Planner, Town of Woodbury
Honorable Arthur J. Peitler, Mayor, Town of New Milford
David, N. Hubbard, Planning and Econ. Director, Town of New Milford
Honorable Dolores R. Schiesel, First Selectman, Town of Kent
Judith Wick, Zoning Enforcement Officer, Town of Kent
Honorable James P. O'Leary, First Selectman, Town of Goshen
Martin Connor, Town Planner, Town of Goshen
Honorable Katherine L. Rieger, First Selectman, Town of New Hartford
Karl Nilsen, Zoning Enforcement Officer, Town of New Hartford
Honorable Michael D. Fox, First Selectman, Town of Barkhamsted
Karl Nilsen, Zoning Enforcement Officer, Town of Barkhamsted
Honorable P. Robert Moeller, First Selectman, Town of Sharon
Elizabeth H. Casey, Zoning Enforcement Officer, Town of Sharon
Honorable Martin J. Foncello, Jr., First Selectmen, Town of Brookfield
Clare Ann Walsh, Land Use Enforcement Officer, Town of Brookfield
Heather Paton, Land Use Office, Town of Brookfield

CUDDY & FEDER & WORBY LLP

**90 MAPLE AVENUE
WHITE PLAINS, NEW YORK 10601-5196**

**(914) 761-1300
TELECOPIER (914) 761-5372/6405
www.cfwlaw.com**

**500 FIFTH AVENUE
NEW YORK, NEW YORK 10110
(212) 944-2841
TELECOPIER (212) 944-2843**

**WESTAGE BUSINESS CENTER
300 SOUTH LAKE DRIVE
FISHKILL, NEW YORK 12524
(845) 896-2229
TELECOPIER (845) 896-3672**

**STAMFORD, CONNECTICUT
NORWALK, CONNECTICUT**

**CUDDY & FEDER
1971-1995**

**WILLIAM S. NULL
DAWN M. PORTNEY
ELISABETH N. RADOW
NEIL T. RIMSKY
RUTH E. ROTH
JENNIFER L. VAN TUYL
CHAUNCEY L. WALKER (also CA)
ROBERT L. WOLFE
DAVID E. WORBY**


**Of Counsel
MICHAEL R. EDELMAN
ANDREW A. GLICKSON (also CT)
ROBERT L. OSAR (also TX)
MARYANN M. PALERMO
ROBERT C. SCHNEIDER
LOUIS R. TAFFERA**

NEIL J. ALEXANDER (also CT)
CHARLES T. BAZYDLO (also NJ)
THOMAS R. BEIRNE (also DC)
THOMAS M. BLOOMER
JOSEPH P. CARLUCCI
KENNETH J. DUBROFF
ROBERT FEDER
CHRISTOPHER B. FISHER (also CT)
ANTHONY B. GIOFFRE III (also CT)
SUSAN E.H. GORDON
KAREN G. GRANIK
JOSHUA J. GRAUER
WAYNE E. HELLER (also CT)
KENNETH F. JURIST
MICHAEL L. KATZ (also NJ)
JOSHUA E. KIMERLING (also CT)
DANIEL F. LEARY (also CT)
BARRY E. LONG

December 21, 2001

VIA FEDERAL EXPRESS

Robert Mercier
Siting Analyst
Connecticut Siting Council
10 Franklin Square
New Britain, Connecticut 06051

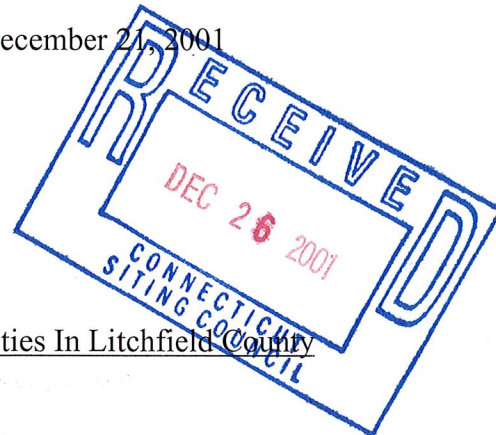

Re: AT&T Exempt Modification Filings For Facilities In Litchfield County

Dear Mr. Mercier:

On behalf of Litchfield Acquisition Corporation d/b/a AT&T Wireless ("AT&T") enclosed please find additional information that you had requested with respect to the Notice of Exempt Modifications that were filed with the Council by Edwards & Kelcey on November 27, 2001:

1. As noted in our December 10, 2001 correspondence with respect to AT&T Site L04, Bulls Bridge Road, Kent, Edwards & Kelcey and AT&T have confirmed that based on their information, AT&T's antennas are at 152' centerline on this existing tower facility with SCLP (Cingular) located at the 170' level (this is consistent with the Council's inventory).
2. AT&T Site L12 Mohawk State Forest, West Goshen - AT&T Wireless believes that this tower is owned by AT&T Long Lines which no longer has a corporate relationship with AT&T Wireless.
3. AT&T Site L14, 127 New Hartford Road, Barkhamsted - Annexed hereto is a revised report by RF Emissions Experts, dated December 19, 2001 with AT&T, Nextel and Cingular included as approved by the Council in 1998. As you may know, Sprint is

CUDDY & FEDER & WORBY LLP

December 21, 2001

Page 2


currently processing an application for an amended certificate and has included calculations in their filing for all carriers should a modified facility be approved by the Council.

4. AT&T Site L17, Herb Road, Sharon – Annexed hereto is a revised report by RF Emissions Experts, dated December 20, 2001 including AT&T, Nextel and Cingular as approved by the Council in 1998. At this time the State Police are not proposing to use the tower and as such have been excluded from the calculations provided by AT&T.

We would appreciate it if these notices were placed on the next available agenda of the Council for acknowledgement.

Thank you for your continued assistance. Please do not hesitate to contact me, should you require any additional information or have any questions.

Very truly yours,

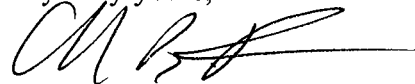

Christopher B. Fisher

cc: Carmen Chapman, AT&T
Richard Greene, E&K
Darryl Hendrickson, Bechtel



Engineering
Consulting
Construction
Value Engineering
Real Estate Services



November 27th, 2001

Mr. Mortimer A. Gelston, Chairman
Connecticut Siting Council
10 Franklin Square
New Britain, CT. 06051

RE: Notice of Intent to modify an existing telecommunication facility at 478 Good Hill Road Woodbury, CT. (Site ID: L07).

Dear Mr. Gelston:

On behalf of AT&T Wireless, Edwards and Kelcey is enclosing 20 copies of an RF study that was recently done on the above site as well as 20 - 1/2 size drawing of our modifications to the site.

The changes we are proposing will have no visual changes to the site. One antenna will be changed out and replaced with a new one, same shape, size and weight. New radio equipment will be installed in an enclosed shelter.

The drawings were stamped by a structural engineer on the cover stating that no changes were required for this site.

In conclusion Edwards and Kelcey on behalf of AT&T Wireless Service Petition for a declaratory ruling that no amendment to the Certificate of Environmental Compatibility and public need is required for modifications to a facility located at 478 Good Hill Road in Woodbury, CT.

Thank you for your consideration of this matter

Very truly yours,

EDWARDS AND KELCEY

Richard Greene
Senior Wireless Designer

EM-AT&T-005-018-031-055-068-092-096-111-125-153-
162-168-011121

Cc: Rob Davis
One Church Street, 3rd Floor
New Haven, Connecticut 06510

Voice 203.772.1710
Fax 203.772.1701
www.ekcorp.com



Engineering
Consulting
Construction
Value Engineering
Real Estate Services

EM-AT&T-005-018-031-055-068-092-096-111-125-153-
162-168-011121

November 20th, 2001

Mr. Mortimer A. Gelston, Chairman
Connecticut Siting Council
10 Franklin Square
New Britain, CT. 06051

RE: Request by Edwards And Kelcey for an order to approve the AT&T Wireless 1900 MHZ System for
cellsites named below

Dear Mr. Gelston:

Enclosed you will find 20 copies of 12 cellsite RF reports and 20 copies of ½ size construction drawings showing the changes we will be making at these sites. As well as a statement on the cover of each drawing set stating that these changes will have no additional structural effect on the tower structure. We will be removing one panel on each sector and replacing it with one the same size, shape and weight.

Cellsites numbers involved in this study are as follows:

L02 Plymouth	L09 Cornwall
L03 Watertown	L12 Mohawk Mountain
L04 Litchfield-Kent	L13 Brookfield
L05 Winstead	L14 Pine Meadows
L06 New Milford	L16 Nepaug
L07 Woodbury	L17 North Kent


In conclusion we are requesting the approval by the siting council for the addition of the AT&T Wireless 1900 MHZ System.

Thank you for your consideration of this matter

Very truly yours,

EDWARDS AND KELCEY

Richard Greene
Senior Wireless Designer

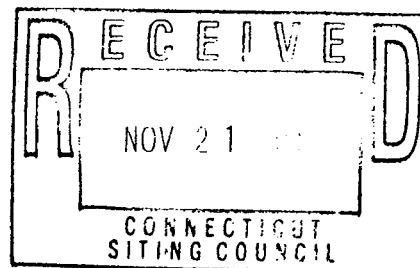

One Church Street, 3rd Floor
New Haven, Connecticut 06510

Voice 203.772.1710
Fax 203.772.1701
www.ekcorp.com



RF Emissions Experts

AN EDWARDS AND KELCEY SERVICE

***Analysis and Report
of RF Exposure Levels
and Compliance with
FCC Regulations***

***Woodbury Site
478 Good Hill Road
Woodbury, CT
Site ID: L07***


Prepared for

AT&T Wireless

November 16, 2001

EDWARDS AND KELCEY
299 Madison Avenue - PO Box 1936
Morristown, NJ 07962-1936

Tel: 973-267-8830 Fax: 973-267-3555
Email: gburylo@ekmail.com
Internet: <http://www.ekcorp.com>

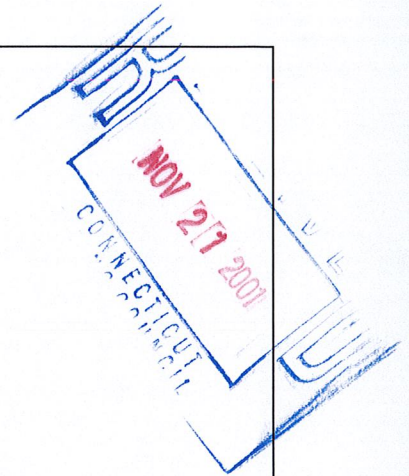

PROPRIETARY – AT&T WIRELESS AND EDWARDS AND KELCEY

This document has been prepared for AT&T Wireless for its use in demonstrating RF compliance, as necessary, to federal, state and/or local authorities, and/or site landlords. Distribution beyond that described is prohibited without the express written consent of Edwards and Kelcey.



FCC RF COMPLIANCE ANALYSIS FOR

AT&T Wireless

Woodbury, CT Monopole

This site compliance report is organized as follows:

- Site Technical Data
- Analysis Method and Assumptions
- The FCC RF Radiation Exposure Regulations
- Applicable Formulas
- Analysis Results
- Conclusion

SITE TECHNICAL DATA (replacing one existing 800 MHz antenna per sector with one 1900 MHz antenna per sector – data reflects additional 1900 MHz system)

Facility type	Existing 150 ft. Monopole
Transmit frequency band (proposed additional band)	1965 - 1975 MHz
Replacement Antenna type	Allgon 7262
Antenna major dimension (length)	4.3 ft.
Maximum antenna gain	14.0 dBd
Antenna centerline height	148 ft. above ground level
Total number of 1900 MHz antennas added	3 (1 per sector)
Number of 1900 MHz channels per antenna	2 channels
Maximum ERP per channel	150 watts
Maximum antenna downtilt	4 degrees (mechanical)
Existing carriers on monopole	See report

ANALYSIS METHOD AND ASSUMPTIONS

Type of analysis	Maximum / ground-level
Area analyzed	0' to 500' from monopole
Classification of area	Uncontrolled (gen. pop.)
FCC Maximum Permissible Exposure (MPE) limit	1.000 mW/ cm ² (1900 MHz)
Mathematical model	Point source, far field
Assumed ground reflection factor	100%
Assumed human height	6'0"
Vertical antenna discrimination included	from Ant. Mfr. data

THE FCC RF RADIATION EXPOSURE REGULATIONS

This RF exposure analysis is based on the current FCC guidelines for human exposure to RF fields, which represent the consensus of federal agencies responsible for RF safety matters. Those agencies include the National Council on Radiation Protection and Measurements (NCRP), the Occupational Health and Safety Administration (OSHA), the National Institute for Occupational Safety and Health (NIOSH), the American National Standards Institute (ANSI), the Environmental Protection Agency (EPA), and the Food and Drug Administration (FDA). In formulating its guidelines, the FCC also considered input from the public and technical community – notably the Institute of Electrical and Electronics Engineers (IEEE).

The FCC's RF exposure guidelines are incorporated in Section 1.1301 *et seq* of its Rules and Regulations. Those guidelines specify maximum permissible exposure (MPE) levels for both occupational and general population exposure on a continuous basis, as well as averaging times for each of those categories when and if exposure exceeds the specified continuous exposure limits. (The concept of averaging time will be ignored in this analysis, as the results show the potential exposure levels are far below those permitted even for continuous exposure.)


The specified continuous exposure MPE limits are based on known variation of human body susceptibility in different frequency ranges, and a Specific Absorption Rate (SAR) of 4 watts per kilogram, which is universally considered to accurately represent human capacity to dissipate incident RF energy (in the form of heat). The occupational MPE guidelines incorporate a safety factor of 10 or greater with respect to RF levels known to represent a health hazard, and an additional safety factor of five is applied to the MPE limits for general population exposure. Thus the general population MPE limit has a built-in safety factor of more than 50. Continuous exposure at levels equal to or below the applicable MPE limits is considered to result in no adverse health effects on humans.

The reason for *two* tiers of MPE limits is based on an understanding and assumption that members of the general public are unlikely to have had appropriate RF safety training and may not be aware of the exposures they receive; occupational exposure in controlled environments, on the other hand, is assumed to involve individuals who have had such training, are aware of the exposures, and know how to maintain a safe personal work environment.

The FCC's RF exposure limits are expressed in two equivalent forms, using alternative units of field strength (expressed in volts per meter, or V/m), and power density (expressed in milliwatts per square centimeter, or mW/cm²). The more popularly used reference unit is power density, as it is more easily understood. One milliwatt per square centimeter is approximately the energy impinging on an area roughly one-fourth the size of a dime from a light bulb emitting ten thousand times less than the energy of a common 100-watt bulb. The table below lists the FCC limits for both occupational and general population exposure to different radio frequencies.

Frequency Range (F) (MHz)	Occupational Exposure (mW/cm ²)	General Public Exposure (mW/cm ²)
0.3 - 1.34	100	100
1.34 - 3.0	100	180 / F ²
3.0 - 30	900 / F ²	180 / F ²
30 - 300	1.0	0.2
300 - 1,500	F / 300	F / 1500
1,500 - 100,000	5.0	1.0

The figure below provides a graphical illustration of both the FCC's occupational and general population MPE limits.

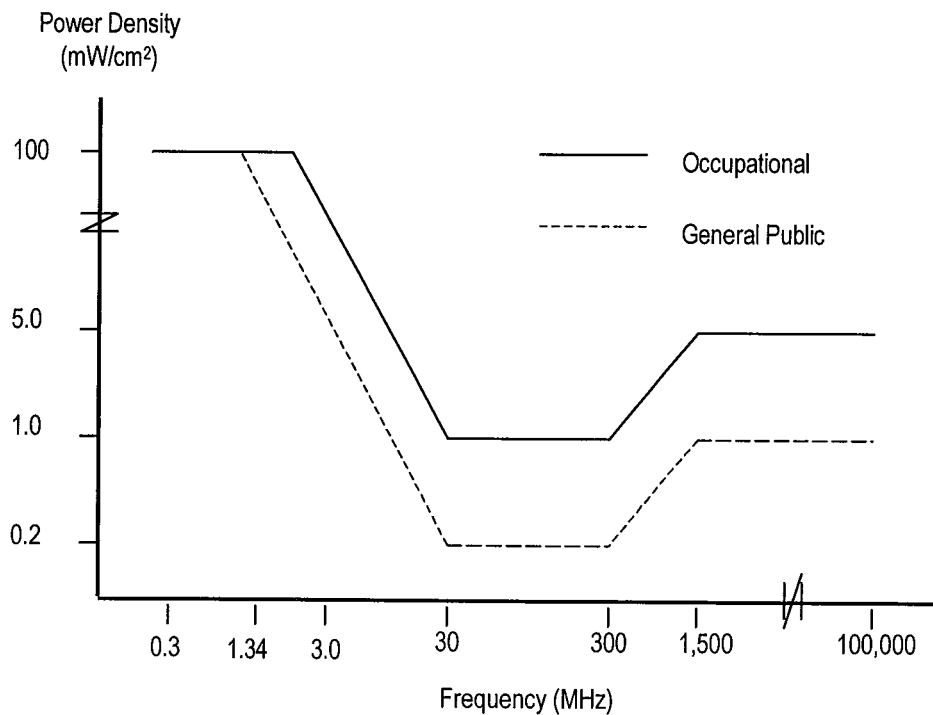

FCC MPE limits – graphical representation

The FCC makes it clear that the MPE limits apply only in accessible areas. Fundamentally, in areas that are considered normally inaccessible, the exposure issue is moot.

APPLICABLE FORMULAS

According to FCC OET Bulletin 65, different mathematical models apply to different distances around an antenna. At the height of the antenna, the breakpoint is the “far-field distance”, calculated as the ratio of the square of the major dimension of the antenna divided by the signal wavelength . Beyond the far-field distance at the height of the antenna, as well as at ground-level underneath the antenna, a “far-field point source” model applies; within that distance, a “near-field cylindrical model applies. The subsections below provide background on the two applicable models in the 1900 MHz band.

Far-Field Point Source Model

$$(1) \quad S \text{ [mW/cm}^2\text{]} = (4 * \text{EIRP}_{\text{max}} * \text{VertAntDisc}(\phi)) / (4 * \pi * R_{\text{cm}}^2)$$

$$(2) \quad \text{FCC MPE limit} = 1.000 \text{ mW/cm}^2$$

$$(3) \quad \text{MPE\%} = 100 * (S / 1.000)$$

where:

S	=	Calculated power density
4 (in numerator)	=	100% field ground reflection effect (has $[1 + 1]^2 = 4$ effect on power density)
EIRP_{max}	=	Maximum effective isotropically radiated power (Note: EIRP is 64% higher than ERP, which is referenced to a half-wave dipole)
$\text{VertAntDisc}(\phi)$	=	Numeric factor for antenna discrimination (EIRP reduction) in the vertical plane, applicable at downward angle ϕ to a 6' human standing on ground, calculated at distances from 0' to 500' away from the antenna
R	=	Straight-line distance from antenna to 6' human
MPE%	=	Calculated exposure level, as a percentage of the FCC MPE limit for continuous exposure of the general population

Near-Field Cylindrical Model

- (1) $S \text{ [mW/cm}^2\text{]} = (P_i * ACF / (2 \pi R h))$
- (2) FCC MPE limit = 1.000 mW/cm²
- (3) MPE% = 100 * (S / 1.000)

where:

S	=	Calculated power density
P _i	=	Total power input to the antenna, in mW
ACF	=	Antenna correction factor (adjustment to near-field power density calculation to compensate for the antenna mounting height above ground level and resulting partial-body exposure; see Richard Tell article listed in the References)
R	=	Straight-line distance from antenna to 6' human
h	=	Subtended height of the antenna, in cm
MPE%	=	Calculated exposure level, as a percentage of the FCC MPE limit for continuous exposure of the general population

ANALYSIS RESULTS – GROUND-LEVEL

AT&T Wireless will replace one existing antenna (in each of three sectors) presently transmitting in the 800 MHz band, with one new antenna that will transmit in the 1900 MHz band. This analysis will reflect the additional RF emissions from the replacement antennas.

The table on the following page summarizes the results of the calculations using the site data, method and far-field point source formula described above. Note that the information on the vertical antenna discrimination has been taken from the antenna manufacturer's specification sheets. In addition, note that while the tabular distances are listed in feet, the calculations translate these units into centimeters, to match the FCC specification of MPE units. Also note that the value for 'G dist' is the distance along the ground in feet, from the base of the monopole.

1900 MHz Antenna Array (AT&T Wireless)					
G dist	R dist	V angle	V disc	mW/cm ²	GPMP%
0	139.0	86.0	0.025	0.0002	0.022
20	140.4	77.8	0.025	0.0002	0.021
40	144.6	69.9	0.025	0.0002	0.020
60	151.4	62.7	0.025	0.0002	0.018
80	160.4	56.1	0.020	0.0001	0.013
100	171.2	50.3	0.020	0.0001	0.011
120	183.6	45.2	0.020	0.0001	0.010
140	197.3	40.8	0.020	0.0001	0.009
160	211.9	37.0	0.020	0.0001	0.007
180	227.4	33.7	0.020	0.0001	0.007
200	243.6	30.8	0.020	0.0001	0.006
220	260.2	28.3	0.020	0.0000	0.005
240	277.3	26.1	0.020	0.0000	0.004
260	294.8	24.1	0.020	0.0000	0.004
280	312.6	22.4	0.020	0.0000	0.003
300	330.6	20.9	0.020	0.0000	0.003
320	348.9	19.5	0.040	0.0001	0.006
340	367.3	18.2	0.040	0.0000	0.005
360	385.9	17.1	0.040	0.0000	0.005
380	404.6	16.1	0.040	0.0000	0.004
400	423.5	15.2	0.040	0.0000	0.004
420	442.4	14.3	0.040	0.0000	0.003
440	461.4	13.5	0.040	0.0000	0.003
460	480.5	12.8	0.040	0.0000	0.003
480	499.7	12.2	0.040	0.0000	0.003
500	519.0	11.5	0.040	0.0000	0.002

Table 1. AT&T Wireless 1900 MHz ground level RF power density & percent-of-MPE calculations

On November 13, 2001 Edwards & Kelcey conducted on-site RF exposure measurements. These measurements were performed using a Narda model 8722 RF probe and Narda model 8718 RF meter. Both the probe and meter are capable of broadband RF measurements, covering a range of 300 kHz to 50 GHz. The measuring equipment is designed to automatically register measured total RF exposure levels and report them as percentages of the FCC's overall occupational MPE limit. The attached site plan shows measured MPE levels for general population.

CONCLUSION

The calculations presented above demonstrate that the maximum potential exposure level around the existing monopole induced by the 1900 MHz AT&T Wireless system is 0.0002 mW/cm^2 , which represents 0.022% of the FCC limits for exposure of the general population.

The worst case ground level measurement around the site was determined to be 8.000% of the FCC limit. (see attached) When added to the additional level expected from the proposed AT&T Wireless 1900 MHz system of 0.022%, the resultant cumulative level of 8.022% is still safe for continuous exposure of the general population based on FCC standards.

Therefore, the addition of the AT&T Wireless 1900 MHz system to the existing facility will not create a significant risk of cumulative exposure to RF emissions to the general population. And, according to the calculations, the AT&T Wireless facility is in compliance with the FCC regulations (FCC OET Bulletin 65) concerning the control of potential RF exposure.

CERTIFICATION

This report was prepared by George Burylo, Director – Engineering Services. The undersigned certifies that the analysis provided herein is consistent with the applicable FCC Rules and Regulations and accepted industry practice.


George Burylo
Director – Engineering Services

November 16, 2001

REFERENCES

47 CFR, FCC Rules and Regulations, Section 1.1301 *et seq.*

FCC Second Memorandum Opinion and Order and Notice of Proposed Rulemaking (FCC 97-303), *In the Matter of Procedures for Reviewing Requests for Relief From State and Local Regulations Pursuant to Section 332(c)(7)(B)(v) of the Communications Act of 1934 (WT Docket 97-192), Guidelines for Evaluating the Environmental Effects of Radiofrequency Radiation (ET Docket 93-62), and Petition for Rulemaking of the Cellular Telecommunications Industry Association Concerning Amendment of the Commission's Rules to Preempt State and Local Regulation of Commercial Mobile Radio Service Transmitting Facilities*, released August 25, 1997.

FCC First Memorandum Opinion and Order, ET Docket 93-62, *In the Matter of Guidelines for Evaluating the Environmental Effects of Radiofrequency Radiation*, released December 24, 1996.


FCC Report and Order, ET Docket 93-62, *In the Matter of Guidelines for Evaluating the Environmental Effects of Radiofrequency Radiation*, released August 1, 1996.

FCC Office of Engineering and Technology (OET) Bulletin 65, "Evaluating Compliance with FCC Guidelines for Human Exposure to Radiofrequency Electromagnetic Fields", Edition 97-01, August 1997.

FCC Office of Engineering and Technology (OET) Bulletin 56, "Questions and Answers About Biological Effects and Potential Hazards of Radiofrequency Electromagnetic Fields", Fourth Edition, August 1999.

Richard Tell, "CTIA's EME Design and Operation Considerations for Wireless Antenna Sites", November 15, 1996.

Site Data

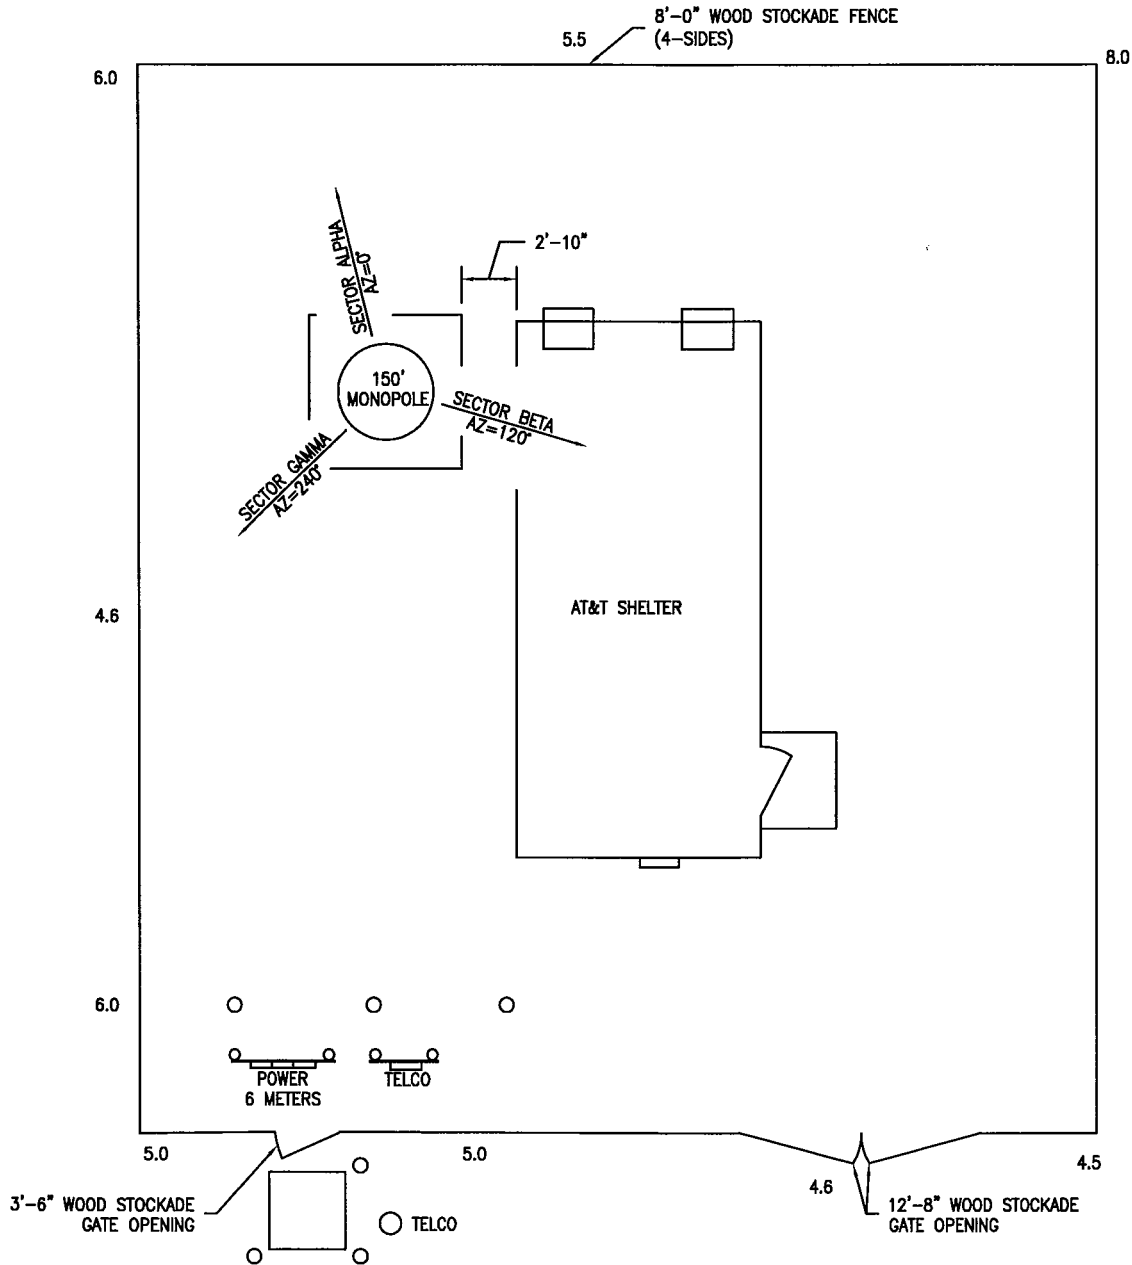

SITE ID NO:
CT-L07
Designed by:
Drawn by:
Checked by:
Approved by:




AT&T
WIRELESS COMMUNICATIONS FACILITY
SITE ADDRESS:
WOODBURY
478 GOOD HILL ROAD
WOODBURY, CT 06798

REV.	DATE	DESCRIPTION

Scale: _____ Date: 11/02/01
Job No. _____ File No. _____

Dwg. No.
SK-1
Dwg. of 1

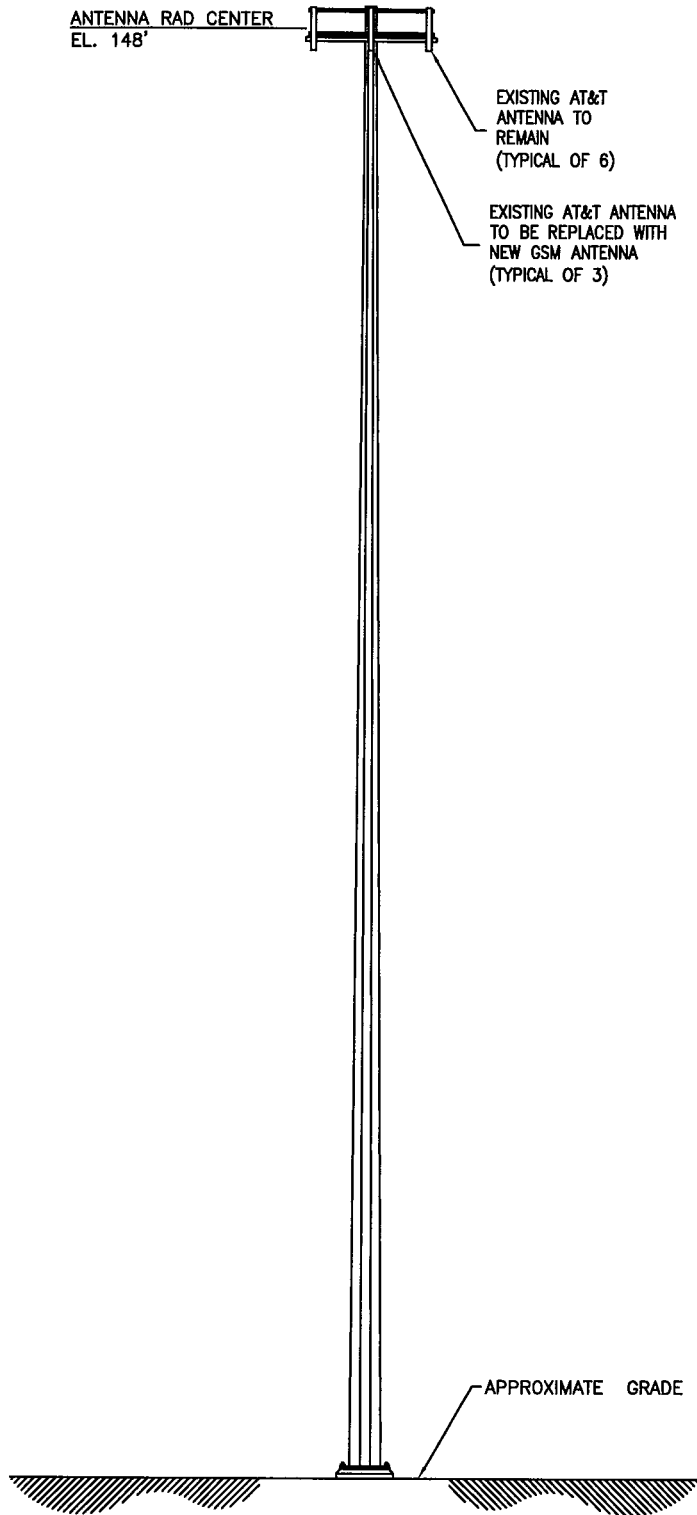

SITE ID NO:
CT-L07
Designed by:
Drawn by:
Checked by:
Approved by:



AT&T
WIRELESS COMMUNICATIONS FACILITY
SITE ADDRESS: **WOODBURY**
478 GOOD HILL ROAD
WOODBURY, CT 06798


REV.	DATE:	DESCRIPTION

Scale: _____ Date: 11/02/01

Job No. _____ File No. _____

Dwg. No.
SK-2
Dwg. of 1




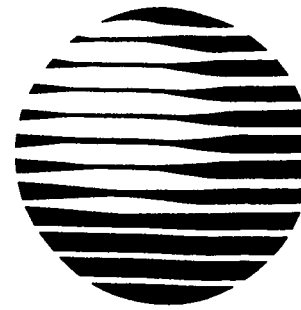


AT&T

AT&T WIRELESS SERVICES, LLC

SITE NUMBER: L-07 SITE NAME: WOODBURY

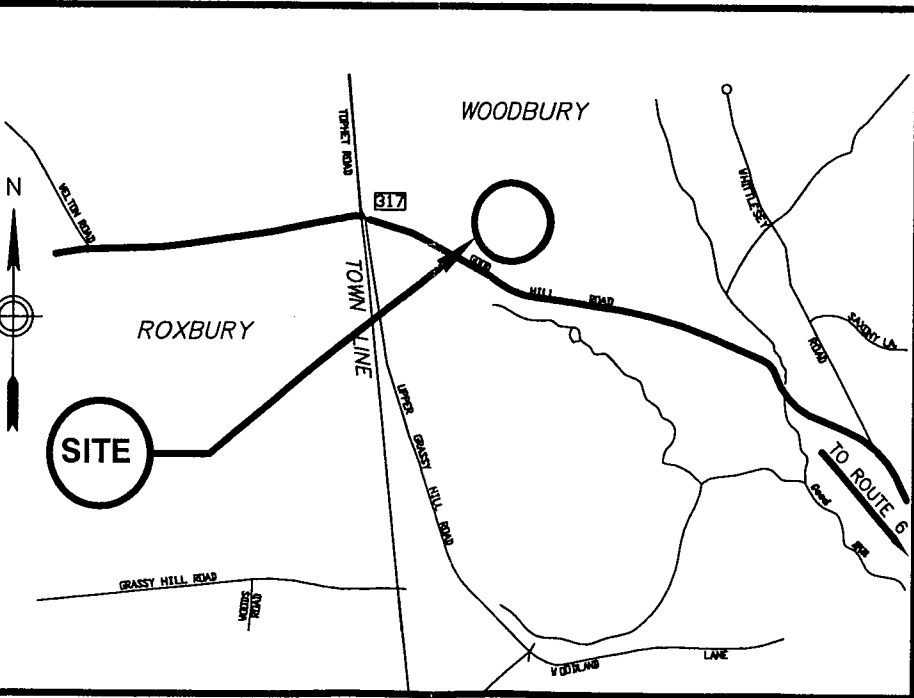DRAWING INDEX	REV.	DIRECTIONS	PROJECT INFORMATION
24623-313-CT-L07-01	0	<p>TAKE THE GARDEN STATE PKWY NORTH WHICH BECOMES NEW YORK STATE TRWT NORTH. TAKE I-87 S/ I-287 E EXIT NUMBER 14-1 TOWARDS NY CITY. KEEP LEFT AT THE FORK IN THE RAMP. MERGE ONTO NEW YORK STATE TRWY S. TAKE -287 E/ CROSS WESTCHESTER XPRY EXIT 8 TOWARDS WHITE PLAINS. MERGE ONTO I-287 E TAKE I-884 EXIT 9A BREWSTER. MERGE I-884 N TO I-84 E EXIT 9E DANBURY. I-84 E TAKE US6/CT87 EXIT 15 SOUTHURBY/SEYMOUR. LEFT TO US6/MAIN ST N, LEFT ONTO JUDSON AVE</p>	<p>SCOPE OF WORK: AN UNMANNED TELECOMMUNICATIONS FACILITY 3G UPGRADE INCLUDING INSTALLATION OF NEW GSM EQUIPMENT</p>
24623-313-CT-L07-02	0	<p>VICINITY MAP</p> 	<p>SITE ADDRESS: 478 GOOD HILL ROAD WOODBURY, CT 06798</p>
24623-313-CT-L07-03	0		<p>PROPERTY OWNER: ESTATE OF THE "POND FAMILY"</p>
24623-313-CT-L07-04	0	<p>NOT TO SCALE</p>	<p>WOODBURY, CONNECTICUT 06798</p>
24623-313-CT-L07-05	0		<p>CONTACT PERSON: LAURENCE POND (203) 263-3943</p>
24623-313-CT-L07-06	0	<p>NOT TO SCALE</p>	<p>APPLICANT: AT&T</p>
24623-313-CT-L07-07	0		<p>333 CROSSWAYS PARK DRIVE WOODBURY, NY 11797 TELEPHONE (215) 604-9015</p>
STRUCTURAL REVIEW		<p>NOT TO SCALE</p>	<p>LATITUDE: 41.55722</p>
<p>EXISTING TOWER/BUILDING AND FOUNDATION (AS APPLICABLE) HAVE BEEN EVALUATED FOR REPLACEMENT/ADDITION OF ANTENNAS, COAX CABLES, & EQUIPMENT AND NO MODIFICATIONS TO THE TOWER/BUILDING AND FOUNDATION ARE REQUIRED.</p>			<p>LONGITUDE: -73.25666</p>
<p>EXISTING TOWER/BUILDING AND FOUNDATION (AS APPLICABLE) HAVE BEEN EVALUATED FOR REPLACEMENT/ADDITION OF ANTENNAS, COAX CABLES, & EQUIPMENT AND NO MODIFICATIONS TO THE TOWER/BUILDING AND FOUNDATION ARE REQUIRED.</p>		<p>NOT TO SCALE</p>	<p>ELEVATION: 900'</p>
<p>EXISTING TOWER/BUILDING AND FOUNDATION (AS APPLICABLE) HAVE BEEN EVALUATED FOR REPLACEMENT/ADDITION OF ANTENNAS, COAX CABLES, & EQUIPMENT AND NO MODIFICATIONS TO THE TOWER/BUILDING AND FOUNDATION ARE REQUIRED.</p>			<p>JURISDICTION: WOODBURY, CT.</p>
<p>EXISTING TOWER/BUILDING AND FOUNDATION (AS APPLICABLE) HAVE BEEN EVALUATED FOR REPLACEMENT/ADDITION OF ANTENNAS, COAX CABLES, & EQUIPMENT AND NO MODIFICATIONS TO THE TOWER/BUILDING AND FOUNDATION ARE REQUIRED.</p>		<p>NOT TO SCALE</p>	<p>TAX I.D. NUMBER: MAP 66, LOT _____, BLOCK _____</p>
<p>EXISTING TOWER/BUILDING AND FOUNDATION (AS APPLICABLE) HAVE BEEN EVALUATED FOR REPLACEMENT/ADDITION OF ANTENNAS, COAX CABLES, & EQUIPMENT AND NO MODIFICATIONS TO THE TOWER/BUILDING AND FOUNDATION ARE REQUIRED.</p>			<p>CURRENT USE: WIRELESS TELECOMMUNICATIONS FACILITY</p>
<p>EXISTING TOWER/BUILDING AND FOUNDATION (AS APPLICABLE) HAVE BEEN EVALUATED FOR REPLACEMENT/ADDITION OF ANTENNAS, COAX CABLES, & EQUIPMENT AND NO MODIFICATIONS TO THE TOWER/BUILDING AND FOUNDATION ARE REQUIRED.</p>		<p>NOT TO SCALE</p>	<p>PROPOSED USE: NO CHANGE</p>
<p>EXISTING TOWER/BUILDING AND FOUNDATION (AS APPLICABLE) HAVE BEEN EVALUATED FOR REPLACEMENT/ADDITION OF ANTENNAS, COAX CABLES, & EQUIPMENT AND NO MODIFICATIONS TO THE TOWER/BUILDING AND FOUNDATION ARE REQUIRED.</p>			<p>ZONING DISTRICT: NAV</p>
<p>EXISTING TOWER/BUILDING AND FOUNDATION (AS APPLICABLE) HAVE BEEN EVALUATED FOR REPLACEMENT/ADDITION OF ANTENNAS, COAX CABLES, & EQUIPMENT AND NO MODIFICATIONS TO THE TOWER/BUILDING AND FOUNDATION ARE REQUIRED.</p>		<p>NOT TO SCALE</p>	<p>STRUCTURE HEIGHT: 150'</p>
<p>EXISTING TOWER/BUILDING AND FOUNDATION (AS APPLICABLE) HAVE BEEN EVALUATED FOR REPLACEMENT/ADDITION OF ANTENNAS, COAX CABLES, & EQUIPMENT AND NO MODIFICATIONS TO THE TOWER/BUILDING AND FOUNDATION ARE REQUIRED.</p>			<p>ANTENNA RAD CENTER: 148'</p>
<p>EXISTING TOWER/BUILDING AND FOUNDATION (AS APPLICABLE) HAVE BEEN EVALUATED FOR REPLACEMENT/ADDITION OF ANTENNAS, COAX CABLES, & EQUIPMENT AND NO MODIFICATIONS TO THE TOWER/BUILDING AND FOUNDATION ARE REQUIRED.</p>		<p>NOT TO SCALE</p>	<p>RF DATASHEET: 06/26/01 (REV. 1)</p>
<p>EXISTING TOWER/BUILDING AND FOUNDATION (AS APPLICABLE) HAVE BEEN EVALUATED FOR REPLACEMENT/ADDITION OF ANTENNAS, COAX CABLES, & EQUIPMENT AND NO MODIFICATIONS TO THE TOWER/BUILDING AND FOUNDATION ARE REQUIRED.</p>			<p>RF ENGINEER: TONY HOUWELING</p>
<p>EXISTING TOWER/BUILDING AND FOUNDATION (AS APPLICABLE) HAVE BEEN EVALUATED FOR REPLACEMENT/ADDITION OF ANTENNAS, COAX CABLES, & EQUIPMENT AND NO MODIFICATIONS TO THE TOWER/BUILDING AND FOUNDATION ARE REQUIRED.</p>		<p>NOT TO SCALE</p>	<p>LUCENT TECHNOLOGIES</p>
<p>EXISTING TOWER/BUILDING AND FOUNDATION (AS APPLICABLE) HAVE BEEN EVALUATED FOR REPLACEMENT/ADDITION OF ANTENNAS, COAX CABLES, & EQUIPMENT AND NO MODIFICATIONS TO THE TOWER/BUILDING AND FOUNDATION ARE REQUIRED.</p>			<p>(973) 386-8621</p>
<p>EXISTING TOWER/BUILDING AND FOUNDATION (AS APPLICABLE) HAVE BEEN EVALUATED FOR REPLACEMENT/ADDITION OF ANTENNAS, COAX CABLES, & EQUIPMENT AND NO MODIFICATIONS TO THE TOWER/BUILDING AND FOUNDATION ARE REQUIRED.</p>		<p>NOT TO SCALE</p>	<p>ANTENNA LOCATION: ON MONOPOLE</p>
<p>EXISTING TOWER/BUILDING AND FOUNDATION (AS APPLICABLE) HAVE BEEN EVALUATED FOR REPLACEMENT/ADDITION OF ANTENNAS, COAX CABLES, & EQUIPMENT AND NO MODIFICATIONS TO THE TOWER/BUILDING AND FOUNDATION ARE REQUIRED.</p>			<p>EQUIPMENT LOCATION: IN SHELTER</p>
<p>EXISTING TOWER/BUILDING AND FOUNDATION (AS APPLICABLE) HAVE BEEN EVALUATED FOR REPLACEMENT/ADDITION OF ANTENNAS, COAX CABLES, & EQUIPMENT AND NO MODIFICATIONS TO THE TOWER/BUILDING AND FOUNDATION ARE REQUIRED.</p>		<p>NOT TO SCALE</p>	<p>GENERAL CONTRACTOR: EK TECHNOLOGY</p>
<p>EXISTING TOWER/BUILDING AND FOUNDATION (AS APPLICABLE) HAVE BEEN EVALUATED FOR REPLACEMENT/ADDITION OF ANTENNAS, COAX CABLES, & EQUIPMENT AND NO MODIFICATIONS TO THE TOWER/BUILDING AND FOUNDATION ARE REQUIRED.</p>			<p>THOMAS E. SMITH</p>
<p>EXISTING TOWER/BUILDING AND FOUNDATION (AS APPLICABLE) HAVE BEEN EVALUATED FOR REPLACEMENT/ADDITION OF ANTENNAS, COAX CABLES, & EQUIPMENT AND NO MODIFICATIONS TO THE TOWER/BUILDING AND FOUNDATION ARE REQUIRED.</p>		<p>NOT TO SCALE</p>	<p>299 MADISON AVENUE</p>
<p>EXISTING TOWER/BUILDING AND FOUNDATION (AS APPLICABLE) HAVE BEEN EVALUATED FOR REPLACEMENT/ADDITION OF ANTENNAS, COAX CABLES, & EQUIPMENT AND NO MODIFICATIONS TO THE TOWER/BUILDING AND FOUNDATION ARE REQUIRED.</p>			<p>MORRISTOWN, NJ 07962</p>
<p>EXISTING TOWER/BUILDING AND FOUNDATION (AS APPLICABLE) HAVE BEEN EVALUATED FOR REPLACEMENT/ADDITION OF ANTENNAS, COAX CABLES, & EQUIPMENT AND NO MODIFICATIONS TO THE TOWER/BUILDING AND FOUNDATION ARE REQUIRED.</p>		<p>NOT TO SCALE</p>	<p>973-267-8830</p>

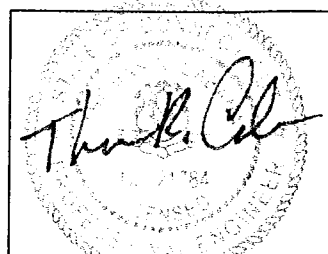

THOMAS R. CABANA
P.E. No. 21784 4/19/01 DATE



Edwards and Kelcey
EDWARDS AND KELCEY, INC.
1247 WARD AVENUE
WEST CHESTER, PA 19380-4259
E & K PROJ.#: 020015.011
CONTACT: ROB DAVIS
PHONE: (401) 272-1969

SITE NAME: WOODBURY
SITE#: L-07
478 GOOD HILL ROAD, ROUTE 317
WOODBURY, CONNECTICUT 06798

AT&T
AT&T
15 EAST MIDLAND AVE.
PARAMUS, NJ 07652


1	10/24/01	ISSUED FOR PERMIT	DPD	PDC	RLD
0	09/06/01	ISSUED FOR CONSTRUCTION	DPD	PDC	RLD
NO.	DATE	REVISIONS	BY	CHK	APP'D
SCALE AS SHOWN			DESIGNED	DRAWN	

L-07 - WOODBURY		
TITLE SHEET		
JOB NO.	DRAWING NUMBER	REV
24623-313	CT-L07-01	1

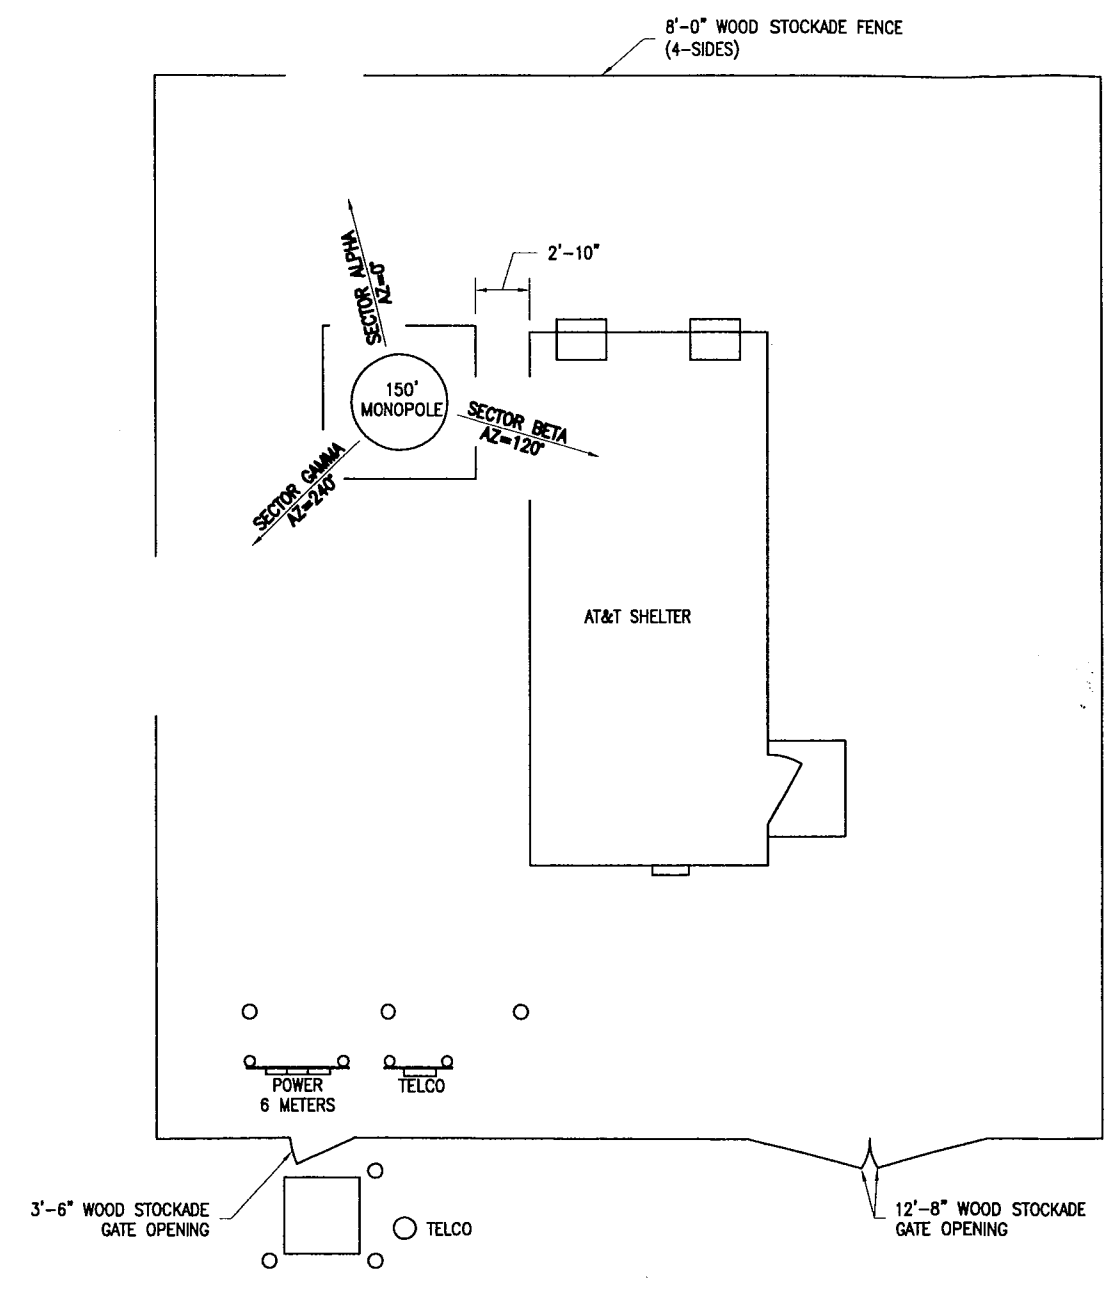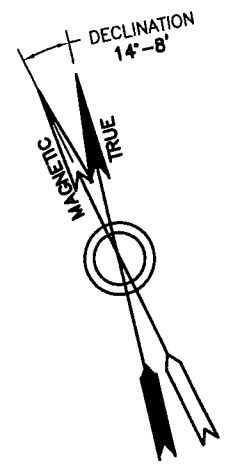

NOTE:
COMPLETENESS AND ACCURACY OF LOCATION AND DEPTH OF UNDERGROUND UTILITIES OR STRUCTURES CANNOT BE GUARANTEED. LOCATION AND DEPTH OF ALL UNDERGROUND UTILITIES AND FACILITIES MUST BE VERIFIED PRIOR TO ANY EARTH MOVING ACTIVITIES.

SITE PLAN 1/02
NOT TO SCALE

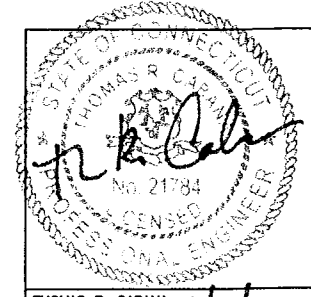

THOMAS R. CABAVA
P.E. No. 21784 11/19/01 DATE

**Edwards
AND Kelcey**
EDWARDS AND KELCEY, INC.
1247 WARD AVENUE
WEST CHESTER, PA 19380-4259
E & K PROJ.#: 020015.011
CONTACT: ROB DAVIS
PHONE: (401) 272-1969



SITE NAME: WOODBURY
SITE#: L07
478 GOOD HILL ROAD, ROUTE 317
WOODBURY, CONNECTICUT 06798

AT&T
AT&T
15 EAST MIDLAND AVE.
PARAMUS, NJ 07652


NO.	DATE	REVISIONS	BY	CHK	APP'D
1	10/24/01	ISSUED FOR PERMIT	DPD	PDC	RLD
0	09/08/01	ISSUED FOR CONSTRUCTION	DPD	PDC	RLD

SCALE AS SHOWN DESIGNED DRAWN

L07 - WOODBURY		
SITE LAYOUT		
JOB NO.	DRAWING NUMBER	REV
24623-313	CT-L07-02	1

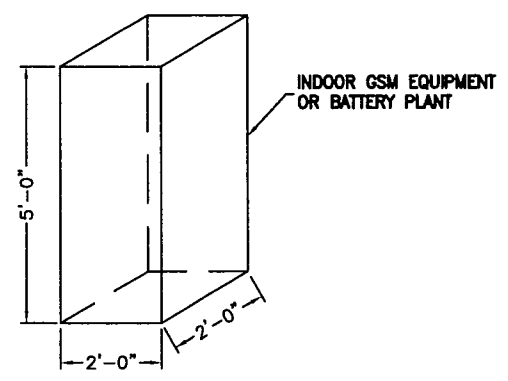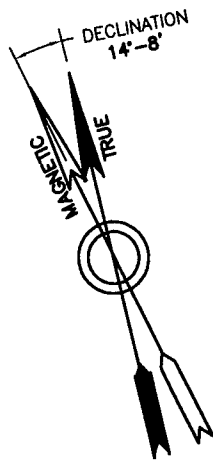

TYPICAL LUCENT GSM EQUIPMENT/BATTERY PLANT
NOT TO SCALE (2/03)

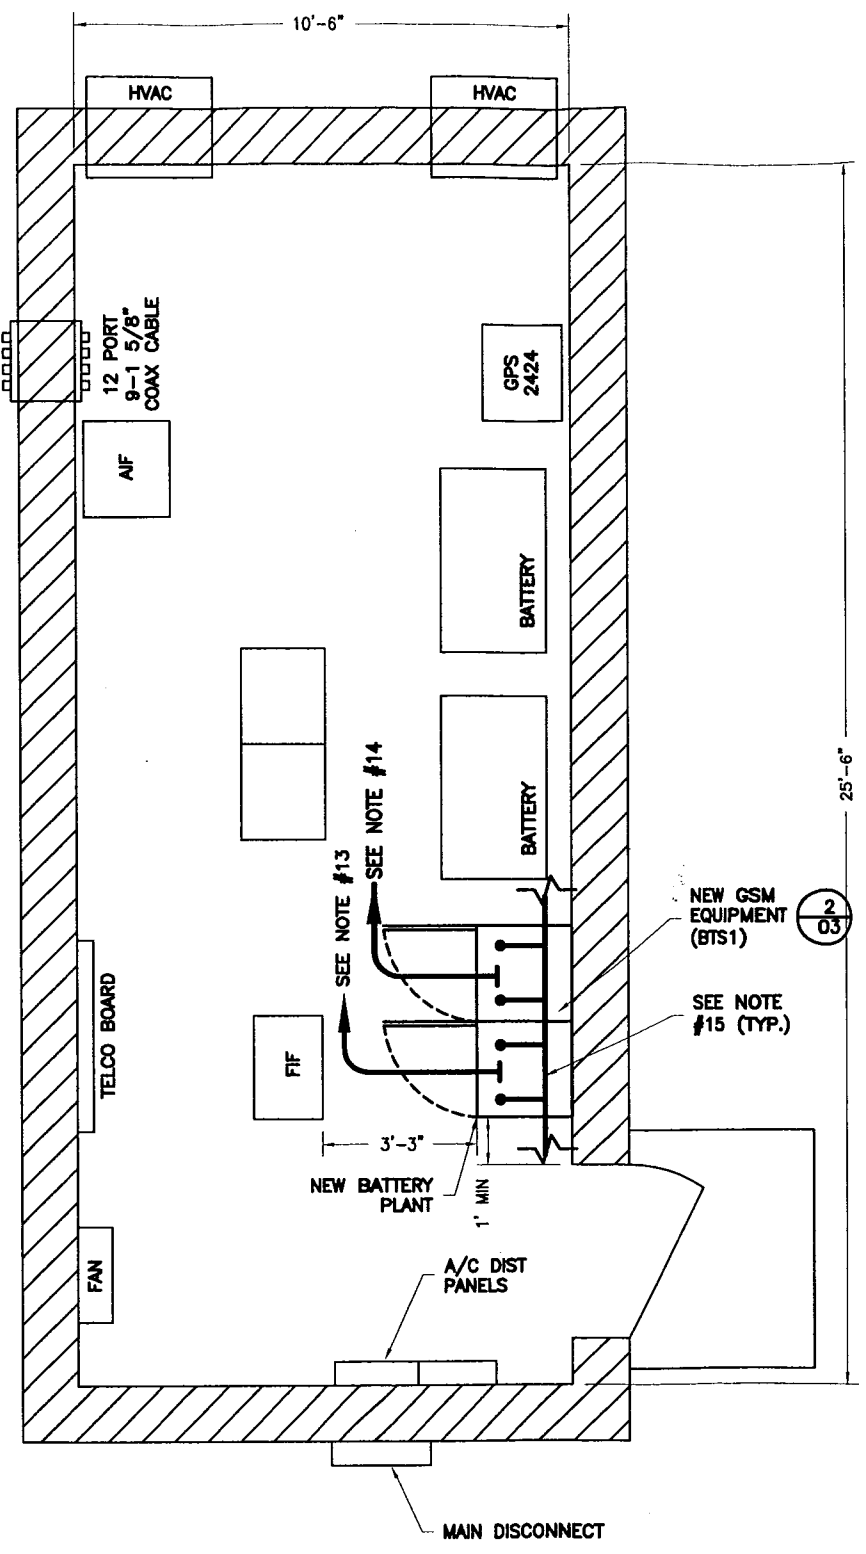


*NOTE: DIMENSION FOR REFERENCE ONLY. 3'-0" MINIMUM CLEARANCE REQUIRED.
EQUIPMENT PLAN (1/03)
NOT TO SCALE

GENERAL NOTES:

- ALL WORK SHALL COMPLY WITH THE APPLICABLE REQUIREMENTS OF NATIONAL STATE, CITY, AND LOCAL CODES, STANDARDS, AND AMENDMENTS.
- INFORMATION SHOWN ON THESE DRAWINGS WAS OBTAINED FROM INFORMATION AND DRAWINGS PROVIDED BY CONTRACTOR. SUBCONTRACTOR SHALL NOTIFY THE CONTRACTOR OF ANY DISCREPANCIES PRIOR TO ORDERING MATERIAL OR PROCEEDING WITH CONSTRUCTION.
- SUBCONTRACTOR SHALL VERIFY ALL EXISTING DIMENSIONS AND CONDITIONS PRIOR TO COMMENCING ANY WORK. ALL DIMENSIONS OF EXISTING CONSTRUCTION SHOWN ON THE DRAWINGS ARE INTENDED AS GUIDELINES ONLY AND MUST BE VERIFIED.
- ALL ITEMS OTHER THAN WHAT IS NOTED IN THE BILL OF MATERIALS FOR ANTENNAS, WILL BE PROVIDED BY THE SUBCONTRACTOR.
- IF THE SPECIFIED EQUIPMENT CAN NOT BE INSTALLED AS SHOWN ON THESE DRAWINGS, THE SUBCONTRACTOR SHALL PROPOSE AN ALTERNATIVE INSTALLATION FOR APPROVAL BY THE CONTRACTOR.
- ALL MATERIAL SHALL BE FURNISHED AND WORK SHALL BE PERFORMED IN ACCORDANCE WITH THE APPLICABLE SECTIONS OF SPECIFICATIONS LISTED BELOW.
- FIELD ROUTE ALL CONDUITS, CABLES, ETC. AS REQUIRED. CONFIRM THE EXACT ROUTING WITH THE ON-SITE CONTRACTOR CONSTRUCTION MANAGER PRIOR TO THE START OF WORK.
- ALL DAMAGE TO THE EXISTING STRUCTURE DURING THE CELL SITE UPGRADE MUST BE MADE GOOD TO THE PRE-CONSTRUCTION CONDITION OR BETTER.
- REMOVE AND CLEAN UP ANY DEBRIS OR MATERIAL FROM THE SITE THROUGHOUT THE DURATION OF THE CONTRACT UPON COMPLETION OF THE WORK AS DIRECTED BY THE CONTRACTOR.
- THIS CELL SITE IS IN FULL COMMERCIAL OPERATION, THE SUBCONTRACTOR IS NOT TO DISRUPT THE EXISTING SITE'S NORMAL OPERATION. ANY WORK ON EXISTING EQUIPMENT MUST BE COORDINATED WITH CONTRACTOR AND SCHEDULED FOR AN APPROPRIATE MAINTENANCE WINDOW USUALLY IN LOW TRAFFIC PERIODS AFTER MIDNIGHT.
- SINCE THIS SITE IS ACTIVE, ALL SAFETY PRECAUTIONS MUST BE TAKEN WHEN WORKING AROUND HIGH LEVELS OF ELECTROMAGNETIC RADIATION. EQUIPMENT SHOULD BE SHUTDOWN PRIOR TO PERFORMING ANY WORK THAT COULD EXPOSE THE WORKERS TO DANGER. PERSONAL RF EXPOSURE MONITORS ARE ADVISED TO BE WORN TO ALERT OF ANY DANGEROUS EXPOSURE LEVELS.
- WHEN OTHER CARRIERS ARE PRESENT ON THE SAME STRUCTURE MAINTAIN 10' HORIZONTAL SEPARATION AND 5' VERTICAL SEPARATION BETWEEN CARRIERS.
- POWER:
SUBCONTRACTOR TO PROVIDE & INSTALL 3 DP 20 AMP BREAKERS. SUBCONTRACTOR TO FIELD ROUTE 6-#10 STRANDED WIRES AND 1-#10 STRANDED GREEN INSULATED GROUND WIRE 1-INCH EMT FROM AC PANEL TO A 8X8X4-INCH JUNCTION BOX NEAR EQUIPMENT LOCATION. SUBCONTRACTOR TO RUN FLEX CONDUIT FROM JUNCTION BOX TO 3- FEET ABOVE GROUND.
- TELCO:
SUBCONTRACTOR TO PROVIDE, INSTALL, & FIELD ROUTE (1.5 MBIT/s) CAT 5E T-1 LINE FROM THE NETWORK INTERFACE UNIT (NIU) TO LUCENT BTS CABINET PER DETAIL 1016A. CONNECTION TO CABINET WILL BE MADE BY LUCENT.
- GROUND:
SUBCONTRACTOR SHALL PROVIDE PIG TAIL WITH 2-HOLE LUG (DETAIL 508) FOR GROUNDING THE LUCENT GSM (BTS AND POWER) CABINET FRAMES TO EXISTING HALO GROUND RING USING #6 AWG STRANDED AND INSULATED GREEN COPPER WIRE WITH COMPRESSION TYPE CONNECTOR. IF CONNECTION TO HALO IS NOT FEASIBLE, PROVIDE #6 AWG STRANDED & INSULATED GREEN COPPER WIRE FROM LUCENT GSM (BTS AND POWER) CABINET FRAMES TO MASTER GROUND BAR (DETAIL 508) AND TERMINATE WITH 2-HOLE LUG PER DETAIL 508. PROVIDE 2 GROUNDS PER CABINET. CONNECTION TO CABINET WILL BE MADE BY LUCENT.
- CLEARANCE:
GSM CABINET SHOULD HAVE A MINIMUM OF 36-INCH FRONT CLEARANCE.

REFERENCE SPECIFICATIONS:

- 24623-033-3PS-A00Z-00002, SCOPE OF WORK (EXHIBIT "D") FOR GENERAL CONSTRUCTION SERVICES.
- 24623-033-3PS-A00Z-00005, (EXHIBIT "E") FOR GENERAL CONSTRUCTION SERVICES.

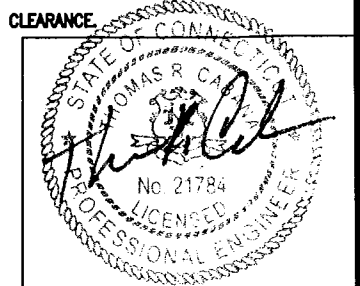

THOMAS R. CABANA
P.E. No. 21784
11/19/01 DATE

L07 - WOODBURY

EQUIPMENT ROOM
LAYOUT AND NOTES

JOB NO.	DRAWING NUMBER	REV
24623-313	CT-L07-03	1

Edwards and Kelcey
EDWARDS AND KELCEY, INC.
1247 WARD AVENUE
WEST CHESTER, PA 19380-4259
E & K PROJ.#: 020015.011
CONTACT: ROB DAVIS
PHONE: (401) 272-1969

SITE NAME: WOODBURY
SITE#: L07
478 GOOD HILL ROAD, ROUTE 317
WOODBURY, CONNECTICUT 06798




AT&T
15 EAST MIDLAND AVE.
PARAMUS, NJ 07652

NO.	DATE	REVISIONS	BY	CHK	APP'D
1	10/24/01	ISSUED FOR PERMIT		DPD	PDC RLD
0	09/06/01	ISSUED FOR CONSTRUCTION		DPD	PDC RLD
SCALE AS SHOWN		DESIGNED	DRAWN		

ANTENNA RAD CENTER
EL. 148'

EXISTING AT&T
ANTENNA TO
REMAIN
(TYPICAL OF 6)



EXISTING AT&T ANTENNA
TO BE REPLACED WITH
NEW GSM ANTENNA
(TYPICAL OF 3)

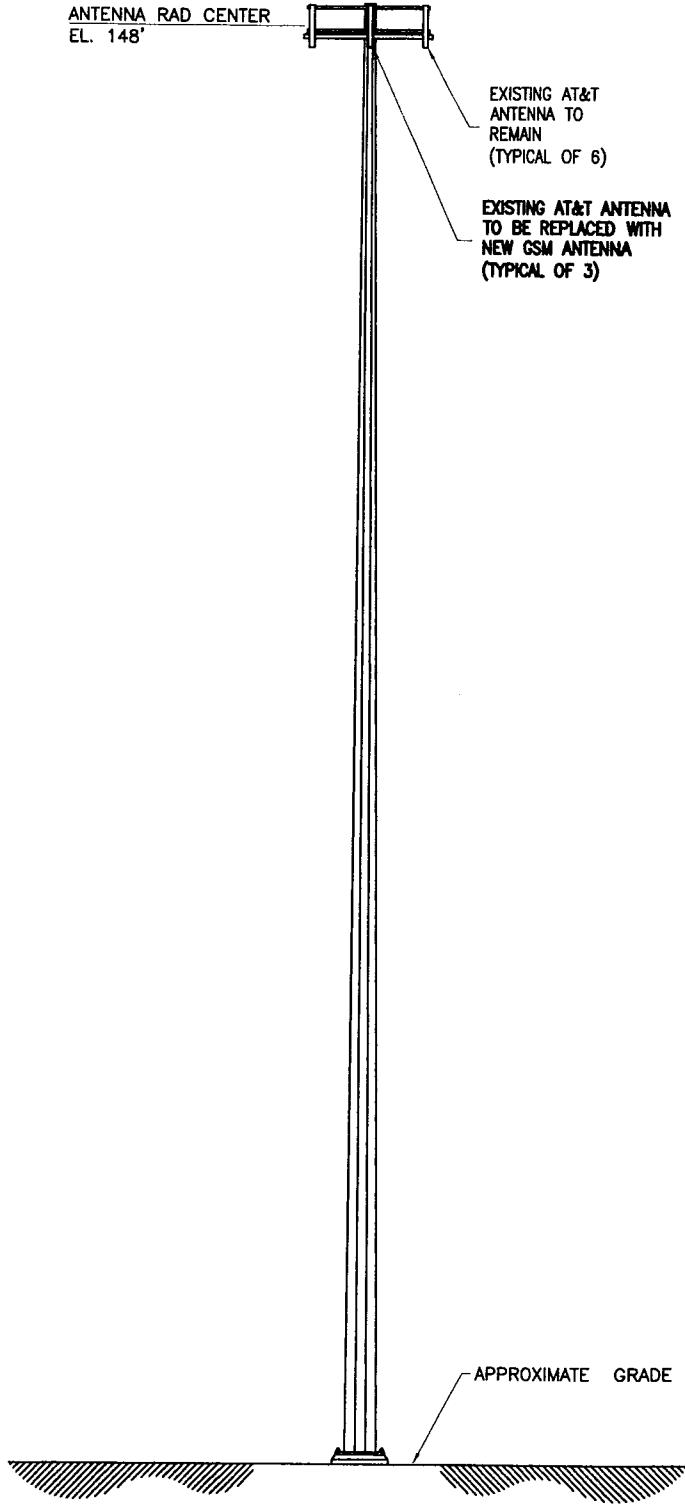

APPROXIMATE GRADE

ELEVATION
NOT TO SCALE


1
04

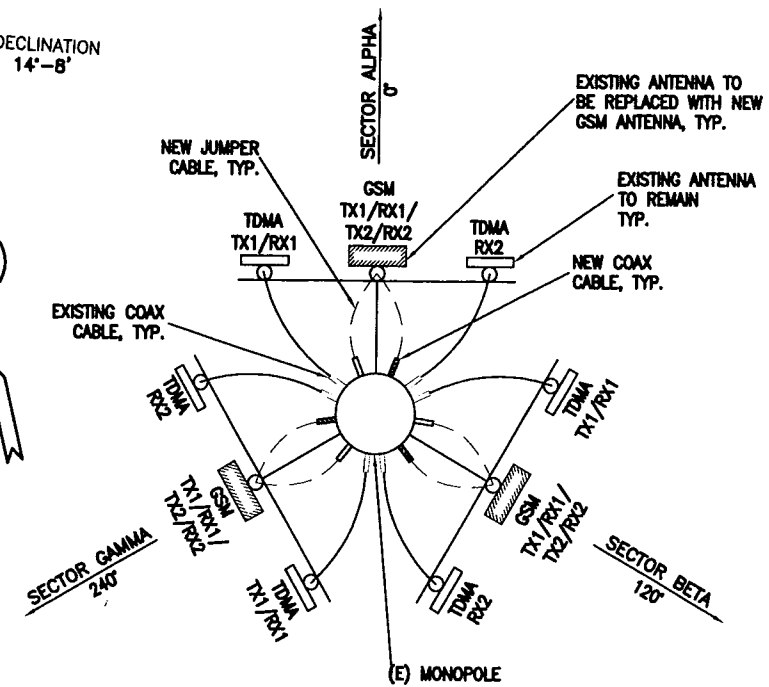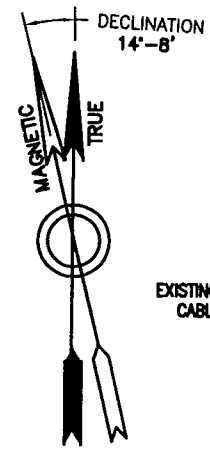

NOTE:
1. SEE SHEET 05 FOR SPECIFIC ANTENNA/COAX CONFIGURATION.
2. ROUTE NEW COAX CABLES ALONGSIDE EXISTING CABLES UNLESS OTHERWISE NOTED ON PLANS.

TYPICAL ANTENNA
ORIENTATION PLAN
NOT TO SCALE

2
04

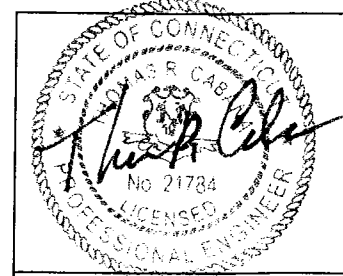

THOMAS R. CABANA
P.E. No. 21784 DATE

L07 - WOODBURY

ELEVATION AND
ANTENNA AZIMUTH

JOB NO.	DRAWING NUMBER	REV
24623-313	CT-L07-04	1

**Edwards
AND Kelcey**
EDWARDS AND KELCEY, INC.
1247 WARD AVENUE
WEST CHESTER, PA 19380-4259

E & K PROJ.#: 020015.011
CONTACT: ROB DAVIS
PHONE: (401) 272-1969

SITE NAME: WOODBURY
SITE#: L07
478 GOOD HILL ROAD, ROUTE 317
WOODBURY, CONNECTICUT 06798



AT&T
15 EAST MIDLAND AVE.
PARAMUS, NJ 07652

NO.	DATE	REVISIONS	BY	CHK	APP'D
1	10/24/01	ISSUED FOR PERMIT		DPD	PDC RLD
0	08/08/01	ISSUED FOR CONSTRUCTION		DPD	PDC RLD
SCALE AS SHOWN		DESIGNED	DRAWN		

6

5


4

3

2


070201

BILL OF MATERIALS

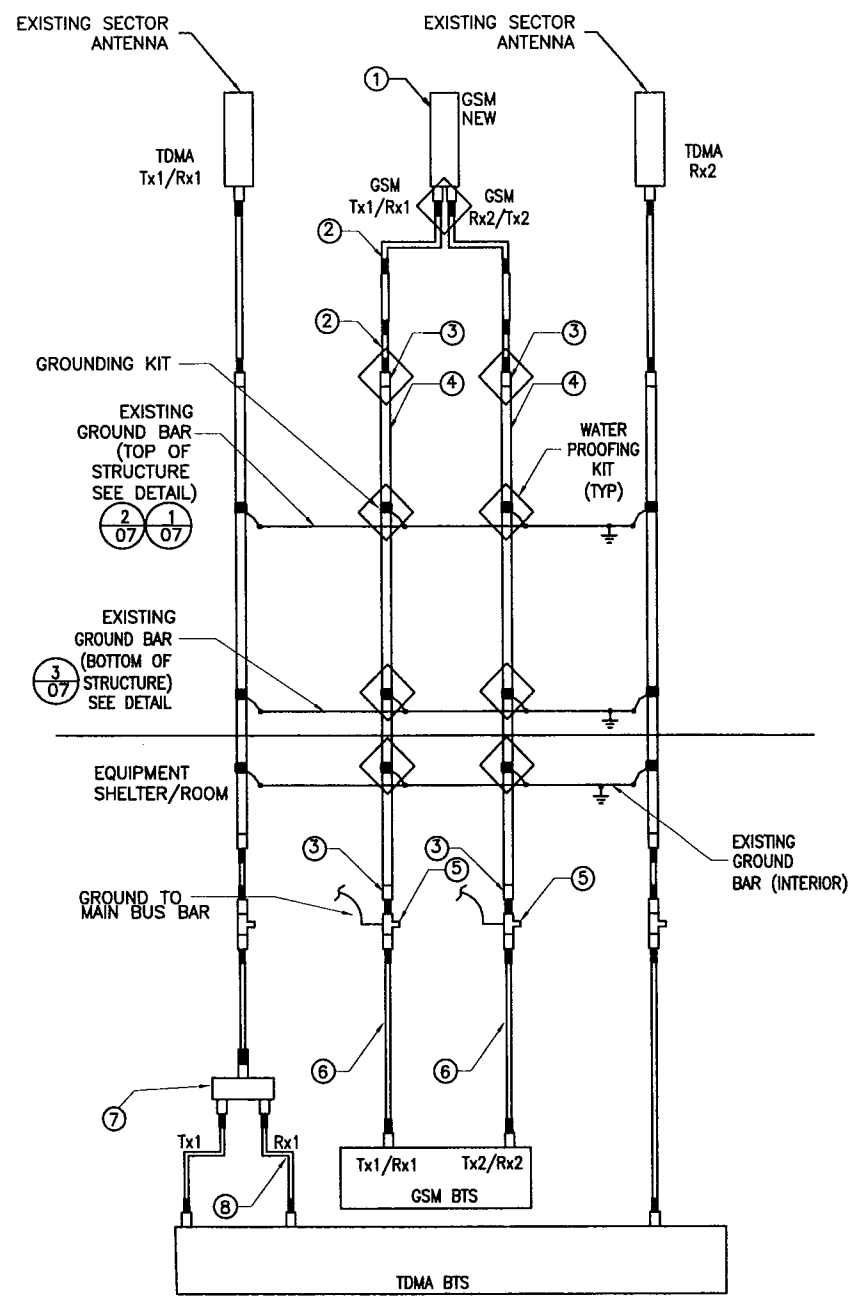

ITEM NO.	ITEM DESCRIPTION	SYS.	SECTOR ALPHA AZIMUTH 0°			SECTOR BETA AZIMUTH 120°			SECTOR GAMMA AZIMUTH 240°			TOTAL QUANTITY	SUPPLIED BY
			TDMA TX1/RX1	TX1/RX1/RX2/TX2 (GSM)	TDMA RX2	EXISTING	TX1/RX1/RX2/TX2 (GSM)	EXISTING	EXISTING	TX1/RX1/RX2/TX2 (GSM)	EXISTING		
1	ANTENNA		7130_16_33_00 EXISTING (52"x11.4"x11.4")	ALLGON 7262.01 NEW (51.2"x5"x3.2")	7130_16_33_00 EXISTING (52"x11.4"x11.4")	7130_16_33_00 EXISTING (52"x11.4"x11.4")	ALLGON 7250.03 NEW (61.3"x6.3"x2.2")	7130_16_33_00 EXISTING (52"x11.4"x11.4")	7130_16_33_00 EXISTING (52"x11.4"x11.4")	ALLGON 7262.01 NEW (51.2"x5"x3.2")	7130_16_33_00 EXISTING (52"x11.4"x11.4")	3	BECTEL
	MECHANICAL DOWNTILT			2 DEG.			4 DEG.			0 DEG.			
2	STANDARD HELIAX JUMPER LDF 1/2" JUMPER, DIN MALE/DIN MALE			L4A-PDMDM-6 NEW			L4A-PDMDM-6 NEW			L4A-PDMDM-6 NEW		6	BECTEL
3	STANDARD HELIAX UNATTACHED CONNECTOR, DIN FEMALE			L5PDF-RPC NEW			L5PDF-RPC NEW			L5PDF-RPC NEW		12	BECTEL
4	MAIN COAXIAL CABLE (LENGTH)			LDF5-50A (170'-7/8") 1-NEW 1-EXISTING			LDF5-50A (170'-7/8") 1-NEW 1-EXISTING			LDF5-50A (170'-7/8") 1-NEW 1-EXISTING		510 LF± (7/8")	BECTEL
5	SURGE ARRESTOR			APTDC-BDFDM-SAT NEW			APTDC-BDFDM-SAT NEW			APTDC-BDFDM-SAT NEW		6	BECTEL
6	1/2" JUMPER, DIN MALE/DIN MALE			L4A-PDMDM-25			L4A-PDMDM-25			L4A-PDMDM-25		6	TBD
7	DUPLEXER											TBD	TBD
8	1/2" JUMPER, DIN MALE/ DIN MALE											TBD	TBD
9	LOW NOISE AMPLIFIER												
	ID TAG			ALPHA A2/A3 ATTWS GSM			BETA B2/B3 ATTWS GSM			GAMMA C2/C3 ATTWS GSM			SUB CONTRACTOR
	COLOR CODE			2/3 RED			2/3 BLUE			2/3 GREEN			SUB CONTRACTOR

- SUBCONTRACTOR SHALL VERIFY THE ACTUAL LENGTH IN THE FIELD BEFORE INSTALLATION
- TAG (SEE DETAIL 5 ON SHEET 06) & COLOR CODE ALL MAIN CABLES AT LOCATIONS PER AWS TOWER/ANTENNA CABLE MARKING STANDARD:
TOP OF TOWER END OF MAIN COAX
BOTTOM OF TOWER SHELTER EXTERIOR AT CABLE ENTRY PORT
WAVE GUIDE PORT SHELTER INTERIOR AT CABLE ENTRY PORT
DIRECTLY BEFORE AND AFTER RF EQUIPMENT (DUPLEXERS, DIPLEXERS, ETC.)
END OF INTERIOR JUMPERS AT BTS EQUIPMENT
- ANTENNAS SHALL BE PROCURED AND INSTALLED WITH DOWN TILT MOUNTING BRACKETS SUPPLIED BY ANTENNA MANUFACTURER
- PRIOR APPROVAL IS REQUIRED BEFORE PERFORMING ANY WORK ON EXISTING CELL SITE EQUIPMENT
- CONTRACTOR SHALL PROVIDE ALL GROUNDING KITS AND WEATHER PROOFING KITS.
- INFORMATION FROM RF DATA SHEETS, REV. 1. (6/26/01)

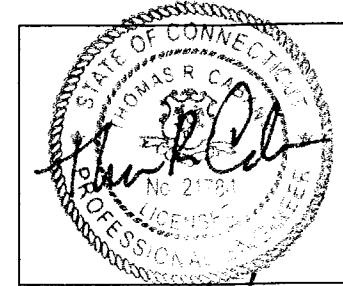

THOMAS R. CABANA
P.E. No. 21784
11/19/01 DATE

L07 - WOODBURY

ANTENNA SCHEMATIC AND BILL OF MATERIALS

JOB NO.	DRAWING NUMBER	REV
24623-313	CT-L07-05	1

Edwards AND Kelcey
EDWARDS AND KELCEY, INC.
1247 WARD AVENUE
WEST CHESTER, PA 19380-4259
E & K PROJ.#: 020015.011
CONTACT: ROB DAVIS
PHONE: (401) 272-1969


SITE NAME: WOODBURY
SITE#: L07
478 GOOD HILL ROAD, ROUTE 317
WOODBURY, CONNECTICUT 06798



AT&T
15 EAST MIDLAND AVE.
PARAMUS, NJ 07652

NO.	DATE	REVISIONS	BY	CHK	APP'D
1	10/24/01	ISSUED FOR PERMIT		DPD	PDC RLD
0	09/08/01	ISSUED FOR CONSTRUCTION		DPD	PDC RLD
SCALE AS SHOWN		DESIGNED	DRAWN		

* VENDOR:
 CDS DATACOM INC.
 214-340-9199
 INDOOR SINGLE ENDED P/N C00411482-XXX
 OUTDOOR SINGLE ENDED P/N C00411492-XXX
 XXX = LENGTH IN FEET

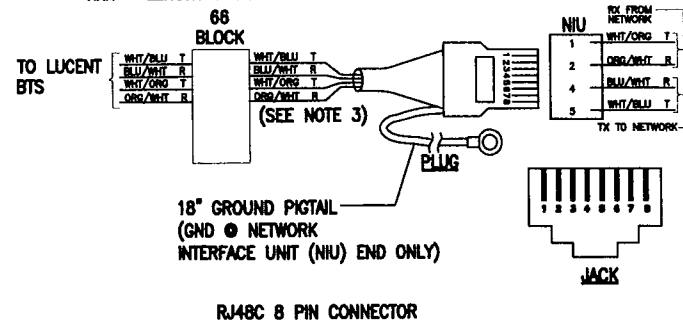


* T1 CABLE MUST BE CDS DATACOM (NO SUBSTITUTION)


NOTES:

1. THE CABLE IS SUITABLE FOR LUCENT FLEXENT SITE GSM BTS.
2. THE CABLE IS A STRAIGHT-THROUGH CABLE WITH IDENTICAL CONNECTOR IF MODULAR PLUG USED AT BOTH ENDS.
3. PAIRS 3&4 NOT SHOWN/ USED FOR RJ48C BUT ARE TERMINATED IN MODULAR PLUG PER ANSI/TIA/EIA (T568B).

T-1/PCM
 CONNECTOR PINOUT (1016A) 1
06
 NOT TO SCALE

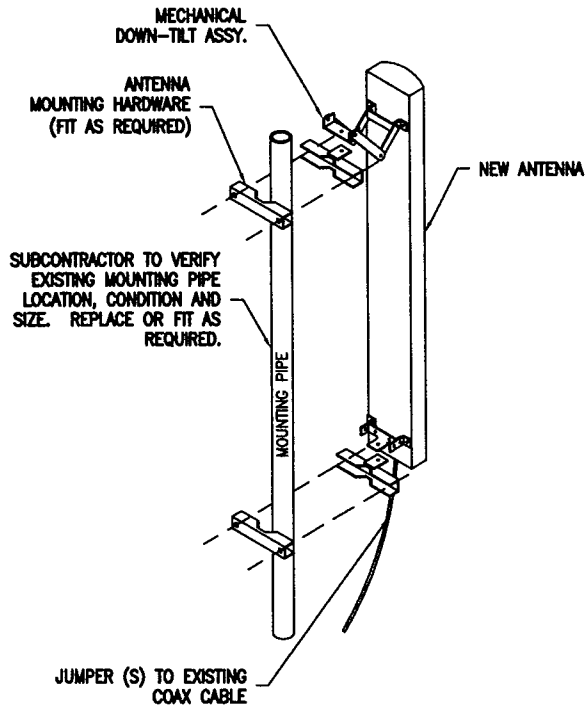

ANTENNA
 MOUNT DETAIL 4
06
 NOT TO SCALE

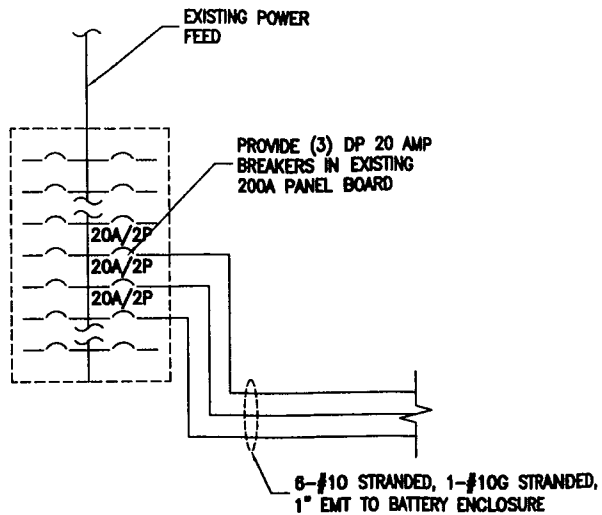


ONE
 LINE DIAGRAM 2
06
 NOT TO SCALE

DESCRIPTION	BREAKER	CIRCUIT	CIRCUIT	BREAKER	DESCRIPTION
HVAC #2	50	1	2		GFCI RECEPTACLE
		3	4		BLANK
NEW GSM	20	5	6	30	SPARES
		7	8		
NEW GSM	20	9	10	30	SPARES
		11	12		
NEW GSM	20	13	14	30	SPARES
		15	16		
SPARES	30	17	18	30	SPARES
		19	20		
SPARES	30	21	22	30	SPARES
		23	24		
SPARES	30	25	26	30	SPARES
		27	28		
		29	30	15	LIGHTS
		31	32		
		33	34		
		35	36		
		37	38		
		39	40		
		41	42		

SURGE ARRESTER


NOTE: TO BE VERIFIED AND ADJUSTED IN FIELD IF NECESSARY

PANEL SCHEDULE 3
06
 NOT TO SCALE

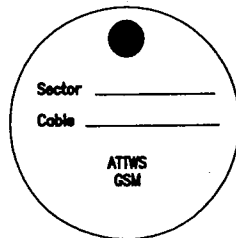

NOTE:
 TAG SHALL BE MADE OF STEEL OR EQUIVALENT AND ATTACHED TO CABLE WITH CORROSION PROOF WIRE.

TAG LABELING 5
06
 NOT TO SCALE

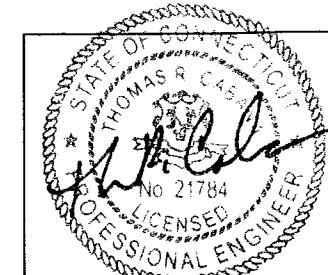

THOMAS R. CABANA
 P.E. No. 21784 11/19/01 DATE

L07 - WOODBURY

STANDARD
 DETAILS

JOB NO.	DRAWING NUMBER	REV
24623-313	CT-L07-06	1



EDWARDS AND KELCEY, INC.
 1247 WARD AVENUE
 WEST CHESTER, PA 19380-4259
 E & K PROJ.#: 020015.011
 CONTACT: ROB DAVIS
 PHONE: (401) 272-1969


SITE NAME: WOODBURY
 SITE#: L07

478 GOOD HILL ROAD, ROUTE 317
 WOODBURY, CONNECTICUT 06798




AT&T
 15 EAST MIDLAND AVE.
 PARAMUS, NJ 07652

NO.	DATE	REVISIONS	BY	CHK	APP'D
1	10/24/01	ISSUED FOR PERMIT	DPD	PDC	RLD
0	09/06/01	ISSUED FOR CONSTRUCTION	DPD	PDC	RLD
SCALE		AS SHOWN	DESIGNED	DRAWN	

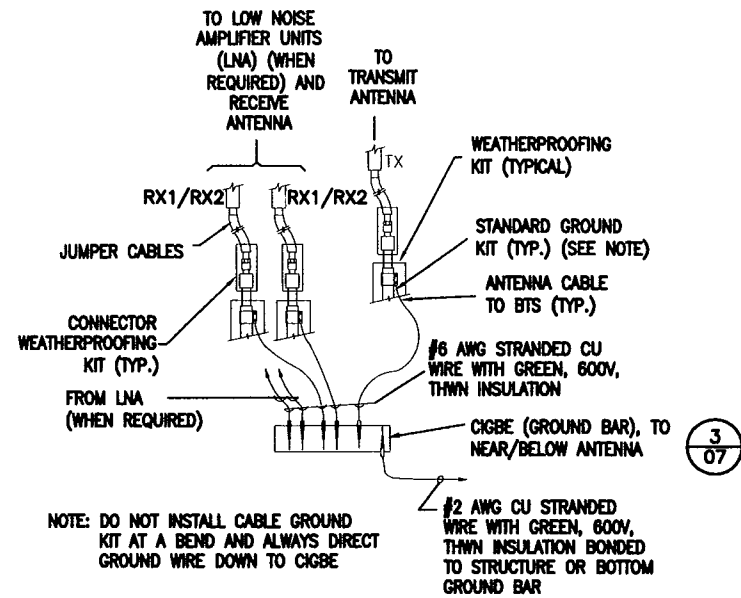


CONNECTION OF GROUND WIRE TO GROUND BAR (522A) 1
07
NOT TO SCALE

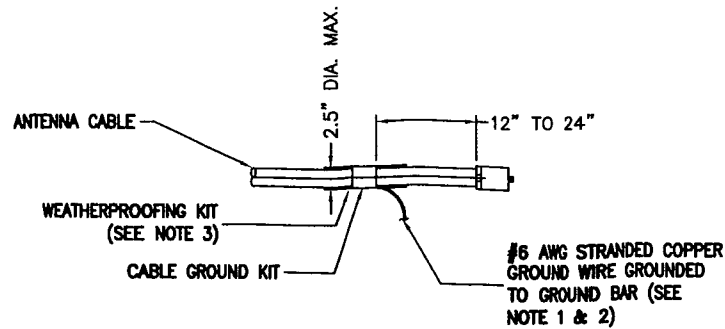


- NOTE:
- DO NOT INSTALL CABLE GROUND KIT AT A BEND AND ALWAYS DIRECT GROUND WIRE DOWN TO GROUND BAR.
 - GROUNDING KIT SHALL BE TYPE AND PART NUMBER AS SUPPLIED OR RECOMMENDED BY CABLE MANUFACTURER.
 - WEATHER PROOFING SHALL BE TYPE AND PART NUMBER AS SUPPLIED OR RECOMMENDED BY CABLE MANUFACTURER.

CONNECTION OF CABLE GROUND KIT TO ANTENNA CABLE (513A) 2
07
NOT TO SCALE

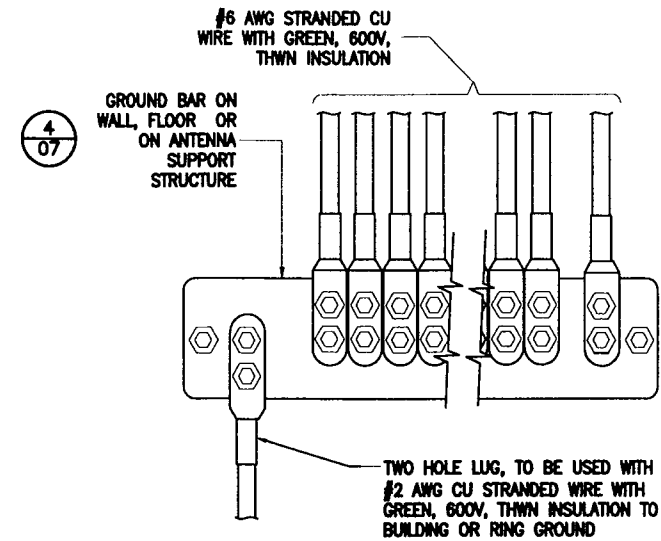


INSTALLATION OF GROUND WIRE TO GROUND BAR (508A) 3
07
NOT TO SCALE

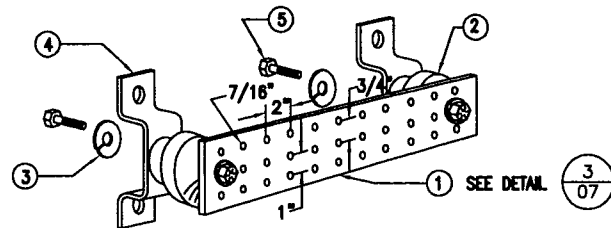

LEGEND


- COPPER GROUND BAR, 1/2" X 4" X 20", NEWTON INSTRUMENT CO. CAT. NO. B-6142 OR EQUAL. HOLE CENTERS TO MATCH NEMA DOUBLE LUG CONFIGURATION.
- INSULATORS, NEWTON INSTRUMENT CAT. NO. 3061-4
- 5/8" LOCKWASHERS, NEWTON INSTRUMENT CO. CAT. NO. 3015-8
- WALL MOUNTING BRACKET, NEWTON INSTRUMENT CO. CAT. NO. A-6056
- 5/8-11 X 1" HHCS BOLTS, NEWTON INSTRUMENT CO. CAT. NO. 3012-1

GROUND BAR DETAIL (509) 4
07
NOT TO SCALE

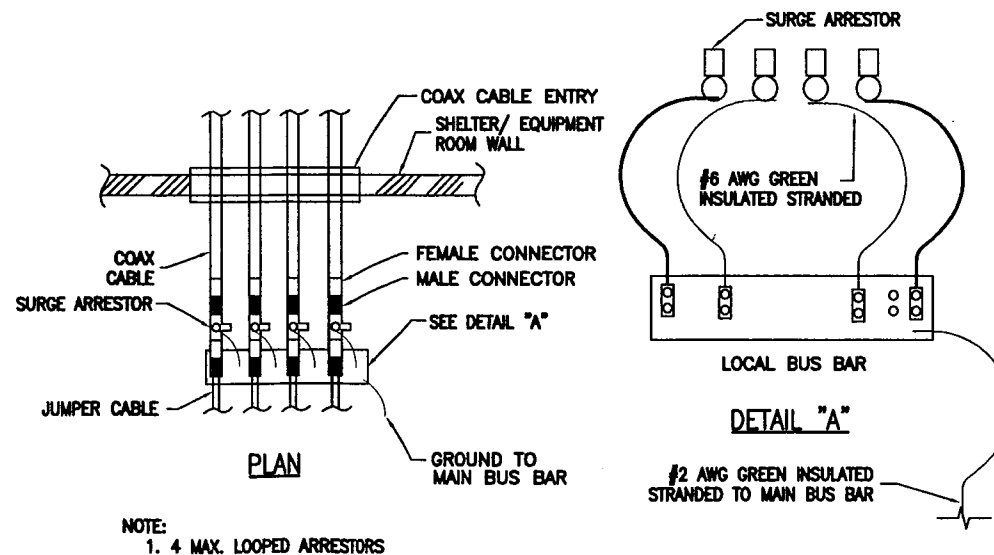

- NOTE:
- 4 MAX. LOOPED ARRESTORS

SURGE ARRESTOR GROUNDING DETAIL (527) 5
07
NOT TO SCALE

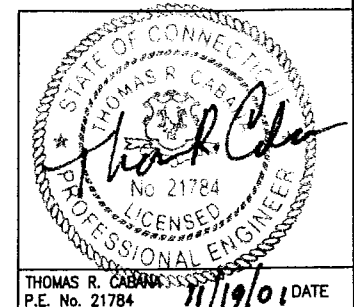

L07 - WOODBURY		
STANDARD DETAILS		
JOB NO.	DRAWING NUMBER	REV
24623-313	CT-L07-07	1

Edwards AND Kelcey

EDWARDS AND KELCEY, INC.
1247 WARD AVENUE
WEST CHESTER, PA 19380-4259

E & K PROJ.#: 020015.011
CONTACT: ROB DAVIS
PHONE: (401) 272-1969

SITE NAME: WOODBURY
SITE#: L07

478 GOOD HILL ROAD, ROUTE 317
WOODBURY, CONNECTICUT 06798



AT&T
15 EAST MIDLAND AVE.
PARAMUS, NJ 07652

NO.	DATE	REVISIONS	BY	CHK	APP'E
1	10/24/01	ISSUED FOR PERMIT	DPD	PDC	RLD
0	09/08/01	ISSUED FOR CONSTRUCTION	DPD	PDC	RLD
SCALE		AS SHOWN	DESIGNED	DRAWN	