



Monday, February 11, 2019

ATTN: Melanie Bachman
Connecticut Siting Council
Executive Director / Staff Attorney
10 Franklin Square
New Britain, CT 06051

Notice of Exempt Modification —100 Sunset Ridge Dr., East Hartford, CT — SITE ID: CT52XC032

To Whom It May Concern:

SAC Wireless, on behalf of Sprint, is requesting the necessary approvals from Connecticut Siting Council (CSC) our scope of work for an existing Sprint facility located at – **100 Sunset Ridge Dr.** Scope of work is as follows:

- Sprint is proposing to install fiber at the telecommunication facility located at the above address.
- *No tower work will be performed; only ground work.* Therefore, no structural analysis or RF analysis required
- Site is located at the coordinates (Lat/Long): 41.77197000, -72.59044000
- The underlying property owner of the site is Town of East Hartford

RF Engineers have determined this minor modification is required to help increase the network for the residents and the workforce within the local jurisdiction by offering faster data transfer speeds, fewer dropped calls and higher capacity.

Connecticut Siting Council, please e-mail me any receipts for application fees and/or fees due after plan review, prior to permit issuance. If any questions or concerns arise, please contact me at 312-858-3641. We greatly appreciate your help with this proposed Sprint facility upgrade.

CC:

Marcia A. Leclerc Mayor of East Hartford 740 Main Street East Hartford, CT 06108	Jeffrey Cormier Town Planner 740 Main Street East Hartford, CT 06108	Milton Gregory Grew, AIA Director of Inspections and Permits 740 Main Street East Hartford, CT 06108
--	--	--

Best Regards,

Luz Guzman

Luzmaria Guzman | Zoning and Permitting Specialist | (312) 858-3641
SAC Wireless, 540 W. Madison, 9th Floor, Chicago, IL 60661
luzmaria.guzman@sacw.com | www.sacw.com

Town of East Hartford Property Summary Report

100 SUNSET RIDGE DR

MAP LOT:	57-134A	CAMA PID:	13740
LOCATION:	100 SUNSET RIDGE DR		
OWNER NAME:	TOWN OF EAST HARTFORD / VETERANS MEMORIAL CLUBHSE		



13740 03/24/2016

OWNER OF RECORD
TOWN OF EAST HARTFORD VETERANS MEMORIAL CLUBHSE 740 MAIN STREET EAST HARTFORD, CT 06108

LIVING AREA:	6169	ZONING:	R2	ACREAGE:	1.64
---------------------	------	----------------	----	-----------------	------

SALES HISTORY

OWNER	BOOK / PAGE	SALE DATE	SALE PRICE
TOWN OF EAST HARTFORD VETERANS MEMORIAL CLUBHSE	159/ 39	01-Jan-1900	\$0.00

CURRENT PARCEL ASSESSMENT

TOTAL:	\$836,930.00	IMPROVEMENTS:	\$738,230.00	LAND:	\$98,700.00
---------------	--------------	----------------------	--------------	--------------	-------------

ASSESSING HISTORY

FISCAL YEAR	TOTAL VALUE	IMPROVEMENT VALUE	LAND VALUE
2018	\$836,930.00	\$738,230.00	\$98,700.00
2017	\$836,930.00	\$738,230.00	\$98,700.00
2016	\$836,930.00	\$738,230.00	\$98,700.00
2015	\$807,050.00	\$708,350.00	\$98,700.00
2014	\$807,050.00	\$708,350.00	\$98,700.00

7018 1830 0001 0676 9809

U.S. Postal Service™
CERTIFIED MAIL® RECEIPT
Domestic Mail Only

For delivery information, visit our website at www.usps.com®.

OFFICIAL USE

Certified Mail Fee	
\$	
Extra Services & Fees (check box, add fee as appropriate)	
<input type="checkbox"/> Return Receipt (hardcopy) \$	
<input type="checkbox"/> Return Receipt (electronic) \$	
<input type="checkbox"/> Certified Mail Restricted Delivery \$	
<input type="checkbox"/> Adult Signature Required \$	
<input type="checkbox"/> Adult Signature Restricted Delivery \$	
Postage	
\$	
Total Postage and Fees	
\$	

Postmark
Here

Sent To Marcia A. Leclerc
 Street and Apt. No., or PO Box No. 740 Main Street,
 City, State, ZIP+4® East Hartford, CT 06108

PS Form 3800, April 2015 PSN 7530-02-000-9047 See Reverse for Instructions

7018 1830 0001 0676 9816

U.S. Postal Service™
CERTIFIED MAIL® RECEIPT
Domestic Mail Only

For delivery information, visit our website at www.usps.com®.

OFFICIAL USE

Certified Mail Fee	
\$	
Extra Services & Fees (check box, add fee as appropriate)	
<input type="checkbox"/> Return Receipt (hardcopy) \$	
<input type="checkbox"/> Return Receipt (electronic) \$	
<input type="checkbox"/> Certified Mail Restricted Delivery \$	
<input type="checkbox"/> Adult Signature Required \$	
<input type="checkbox"/> Adult Signature Restricted Delivery \$	
Postage	
\$	
Total Postage and Fees	
\$	

Postmark
Here

Sent To Jeffrey Cormier
 Street and Apt. No., or PO Box No. 740 Main Street
 City, State, ZIP+4® East Hartford, CT 06108

PS Form 3800, April 2015 PSN 7530-02-000-9047 See Reverse for Instructions

7018 1830 0001 0676 9823

U.S. Postal Service™
CERTIFIED MAIL® RECEIPT
Domestic Mail Only

For delivery information, visit our website at www.usps.com®.

OFFICIAL USE

Certified Mail Fee	
\$	
Extra Services & Fees (check box, add fee as appropriate)	
<input type="checkbox"/> Return Receipt (hardcopy) \$	
<input type="checkbox"/> Return Receipt (electronic) \$	
<input type="checkbox"/> Certified Mail Restricted Delivery \$	
<input type="checkbox"/> Adult Signature Required \$	
<input type="checkbox"/> Adult Signature Restricted Delivery \$	
Postage	
\$	
Total Postage and Fees	
\$	

Postmark
Here

Sent To Milton Gregory Grew
 Street and Apt. No., or PO Box No. 740 Main Street
 City, State, ZIP+4® East Hartford CT 06108

PS Form 3800, April 2015 PSN 7530-02-000-9047 See Reverse for Instructions



SITE NAME: SUNSET RIDGE
SITE NUMBER: CT52XC032
AUGMENT ID: CT-HFD0053F18.1
ADDRESS: 100 SUNSET RIDGE DRIVE
EAST HARTFORD, CT 06014
JURISDICTION: TOWN OF EAST HARTFORD
SITE TYPE: SELF-SUPPORT TOWER
PROGRAM TYPE: MW-TO-LIT FIBER

CARRIER:





PLAN PREPARED FOR:



PLAN PREPARED BY:



PROJECT INFORMATION	
COUNTY:	HARTFORD
JURISDICTION:	TOWN OF EAST HARTFORD
SITE NAME:	SUNSET RIDGE
SITE NUMBER:	CT52XC032
AUGMENT ID:	CT-HFD0053F18.1
SITE ADDRESS:	100 SUNSET RIDGE DRIVE EAST HARTFORD, CT 06014
LATITUDE:	41° 46' 19.1" N (NAD '83)
LONGITUDE:	72° 35' 25.6" W (NAD '83)
GROUND ELEVATION:	213' AMSL (NAVD '88)
CONSTRUCTION TYPE:	II-B
OCCUPANCY:	U
ZONING:	R2
PARCEL #:	13744
TOWER OWNER:	TOWN OF EAST HARTFORD 740 MAIN STREET EAST HARTFORD, CT 06108 PROPERTY #:13744
PROPERTY OWNER:	TOWN OF EAST HARTFORD 740 MAIN STREET EAST HARTFORD, CT 06108 PROPERTY #:13744
CARRIER/APPLICANT:	SAC WIRELESS ON BEHALF OF SPRINT
ELECTRIC PROVIDER:	CONNECTICUT LIGHT AND POWER PHONE: (800) 922-4455
FIBER PROVIDER:	COMCAST
A&E FIRM:	LETS AMERICA, INC. 112 S. KYRENE ROAD, SUITE 1 CHANDLER, AZ 85226 PHONE: (480) 961-9151 EMAIL: INFO@LETSINC.COM

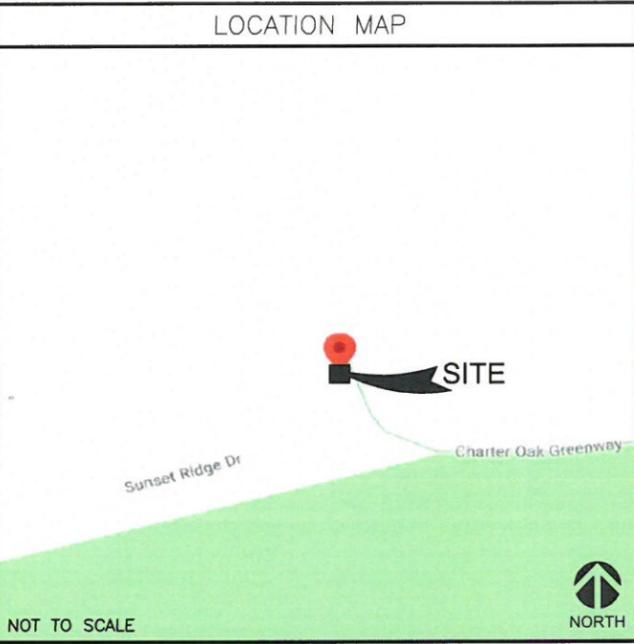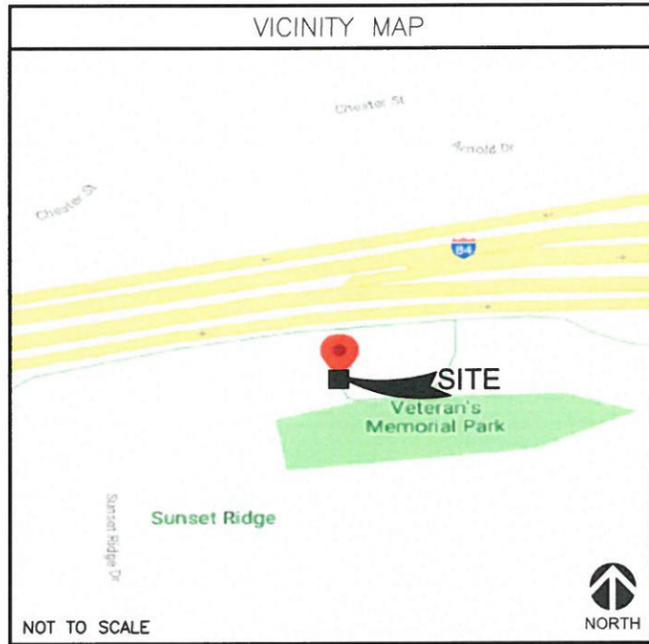

INDEX OF DRAWINGS		
SHEET	DESCRIPTION	REVISION
T-1	TITLE SHEET	0
A-1	CLEARWIRE MW-TO-LIT FIBER SITE PLANS	0
A-2	CLEARWIRE MW-TO-LIT FIBER EQUIPMENT DETAILS	0
A-3	SITE PHOTOS	0

PROJECT CONSULTANTS	
PROJECT MANAGEMENT:	SAC WIRELESS ENGINE ROOM 540 W. MADISON ST., 9TH FLOOR CHICAGO, IL 60661 PHONE: (312) 895-4977 WWW.SACW.COM
PROFESSIONAL ENGINEER:	LETS AMERICA, INC. 112 S. KYRENE ROAD, SUITE 1 CHANDLER, AZ 85226 PHONE: (480) 961-9151 EMAIL: INFO@LETSINC.COM
SPRINT RF ENGINEER:	DEVESH RANGNEKAR
SITE ACQUISITION & ZONING:	SAC WIRELESS ENGINE ROOM 540 W. MADISON ST., 9TH FLOOR CHICAGO, IL 60661 PHONE: (312) 895-4977 WWW.SACW.COM
CONSTRUCTION MANAGER:	JERRY EPPERSON EMAIL: JERRY.EPPERSON@ERICSSON.COM
SPRINT CONTACT:	PATRICK LENOIR PHONE: (913) 315-4265 EMAIL: PATRICK.LENOIR@SPRINT.COM

PROJECT DESCRIPTION
<p>HEAVY SCOPE: SPRINT:</p> <ul style="list-style-type: none"> INSTALL NEW H-FRAME, 3'X6' ON GROUND INSTALL (2) NEW J-BOXES, 12"X12"X8", (1 FOR FIBER, 1 FOR POWER) AND 2" INTERCONNECT CONDUIT BETWEEN THE (2) J-BOXES BELOW NEW NID ON THE NEW H-FRAME INSTALL (3) 1-1/4" AND (1) 1/2" CONDUITS (NON-METALLIC SEAL TIGHT) FROM THE NEW NID TO THE NEW (2) J-BOXES ON THE NEW H-FRAME; (2) OF THE 1-1/4" CONDUITS WILL COME FROM NEW FIBER J-BOX TO NEW NID AND (1) 1-1/4" CONDUIT WILL COME FROM THE NEW POWER J-BOX TO THE NEW NID. THE (1) 1/2" CONDUIT (NON-METALLIC SEAL TIGHT) WILL GO FROM THE NEW NID TO THE GROUND BUSS BAR, CONTINUING TO THE SITE GROUND RING/ROD INSTALL ±6' OF NEW (1) 2" CONDUIT FROM NEW FIBER J-BOX TO EXISTING CLEARWIRE CABINET INSTALL ±6' OF FIBER AND POWER THROUGH NEW (1) 2" CONDUIT FROM THE NEW (2) J-BOXES ON NEW H-FRAME TO THE EXISTING CLEARWIRE CABINET INSTALL ±72' OF NEW 3" CONDUIT WITH (2) 1" INNER-DUCTS WITH MULE TAPE, FROM THE NEW FIBER J-BOX ON NEW H-FRAME TO THE PROPOSED MMP LOCATION INSTALL POWER AND GROUNDING TO THE NEW POWER J-BOX AND GROUNDING FROM THE GROUND BUSS BAR TO THE NEW NID (COILED FOR LATER TERMINATION). (1) 1/2" CONDUIT (NON-METALLIC SEAL TIGHT) FROM THE NEW POWER J-BOX TO THE GROUND BAR ON NEW H-FRAME; UTILIZING #6 AWG INSTALL NEW GROUND BUSS BAR (TINNED); WITH TWO-HOLE LUGS; CONNECTED TO GROUND RING/ROD WITH #2 TINNED SOLID <p>FIBER VENDOR:</p> <ul style="list-style-type: none"> INSTALL NEW NID ON NEW H-FRAME INSTALL ±72' OF NEW FIBER THROUGH NEW 3" CONDUIT WITH (2) 1" INNER-DUCTS FROM THE NEW FIBER J-BOX ON NEW H-FRAME TO THE PROPOSED MMP LOCATION INSTALL FIBER AND POWER FROM RESPECTIVE NEW J-BOXES AND GROUNDING TO THE NEW NID PROPOSED MMP ON UTILITY POLE LOCATED AT (41.771831, -72.590401)

DIRECTIONS
<p>DIRECTIONS FROM: BRADLEY INTERNATIONAL AIRPORT SCHOEPHOESTER RD, WINDSOR LOCKS, CT 06096</p> <ol style="list-style-type: none"> TAKE BRADLEY INTERNATIONAL AIRPORT TO BRADLEY INTERNATIONAL AIRPORT CON TAKE CT-20 E, I-91 S AND I-291 E TO STATE HWY 502/SILVER LN IN MANCHESTER. TAKE THE EXIT FOR I-384 E FROM I-291 E CONTINUE ON STATE HWY 502/SILVER LN. DRIVE TO SUNSET RIDGE DR IN EAST HARTFORD <p>ARRIVE AT: 100 SUNSET RIDGE DRIVE, EAST HARTFORD, CT 06014</p>

SPECIAL NOTES
<ol style="list-style-type: none"> ALL WORK SHALL BE INSTALLED IN CONFORMANCE WITH CURRENT SPRINT CONSTRUCTION INSTALLATION GUIDE. EXISTING CONDITIONS WILL BE CHANGED & VERIFIED IN FIELD. IF SIGNIFICANT DEVIATIONS OR DETERIORATION ARE ENCOUNTERED AT THE TIME OF CONSTRUCTION, A REPAIR PERMIT WILL BE OBTAINED & CONTRACTOR SHALL NOTIFY ENGINEER IMMEDIATELY. CONTRACTOR SHALL VERIFY ALL PLANS & EXISTING DIMENSIONS & CONDITIONS ON THE JOB SITE & SHALL IMMEDIATELY NOTIFY THE ENGINEER IN WRITING OF ANY DISCREPANCIES BEFORE PROCEEDING WITH THE WORK OR BE RESPONSIBLE FOR SAME. THESE DRAWINGS ARE FULL SIZE ON 11"X17" SHEET SIZE. STATEMENT THAT COMPLIANCE WITH THE ENERGY CODE IS NOT REQUIRED. SCOPE OF WORK DOES NOT INVOLVE MODIFICATIONS TO EXTERIOR ENVELOPE OF BUILDING, HVAC SYSTEMS OR ELECTRICAL LIGHTING.

TO OBTAIN LOCATION OF PARTICIPANTS UNDERGROUND FACILITIES BEFORE YOU DIG IN CONNECTICUT, CONTACT CALL BEFORE YOU DIG

TOLL FREE: 1-800-922-4455 OR www.cbyd.com

CONNECTICUT STATUTE REQUIRES MIN OF 2 WORKING DAYS NOTICE BEFORE YOU EXCAVATE

Know what's below. Call before you dig.

CODE COMPLIANCE		
ALL WORK SHALL BE PERFORMED AND MATERIALS INSTALLED IN ACCORDANCE WITH THE CURRENT EDITIONS OF THE FOLLOWING CODES AS ADOPTED BY THE LOCAL GOVERNING AUTHORITIES. NOTHING IN THESE PLANS IS TO BE CONSTRUED TO PERMIT WORK NOT CONFORMING TO THESE CODES.		
1.	2015 INTERNATIONAL BUILDING CODE	
2.	2012 INTERNATIONAL ENERGY CONSERVATION CODE	
3.	2017 NATIONAL ELECTRICAL CODE	
4.	2015 INTERNATIONAL EXISTING BUILDING CODE	
5.	2015 INTERNATIONAL MECHANICAL CODE	
6.	2015 INTERNATIONAL RESIDENTIAL CODE	
7.	2015 INTERNATIONAL PLUMBING CODE	

APPROVALS		
DISCIPLINE:	SIGNATURE:	DATE:
LANDLORD:		

DO NOT SCALE DRAWINGS

CONTRACTOR SHALL VERIFY ALL PLANS & EXISTING DIMENSIONS & CONDITIONS ON THE JOB SITE & SHALL IMMEDIATELY NOTIFY THE ARCHITECT OR ENGINEER IN WRITING OF ANY DISCREPANCIES BEFORE PROCEEDING WITH THE WORK OR BE RESPONSIBLE FOR SAME.

REVISIONS			
REV.	DATE	DESCRIPTION	INITIALS
A	01/03/19	90% CD'S	VSA
0	01/23/19	FOR CONSTRUCTION MPR	

NOT FOR CONSTRUCTION UNLESS LABELED AS CONSTRUCTION SET

DATE: 01/23/19

I HEREBY CERTIFY THAT THESE PLANS WERE PREPARED BY ME OR UNDER MY DIRECT SUPERVISION AND THAT I AM A DULY REGISTERED ENGINEER UNDER THE LAWS OF THE STATE OF CONNECTICUT

CT52XC032
 CT-HFD0053F18.1
 SUNSET RIDGE
 100 SUNSET RIDGE DRIVE
 EAST HARTFORD, CT 06014

SHEET TITLE:
TITLE SHEET

SHEET NUMBER:
T-1

STANDARD LINES


FIBER LINES

CHAIN-LINK FENCE

BUILDING WALL

LEGEND

SCALE
N.T.S. 4

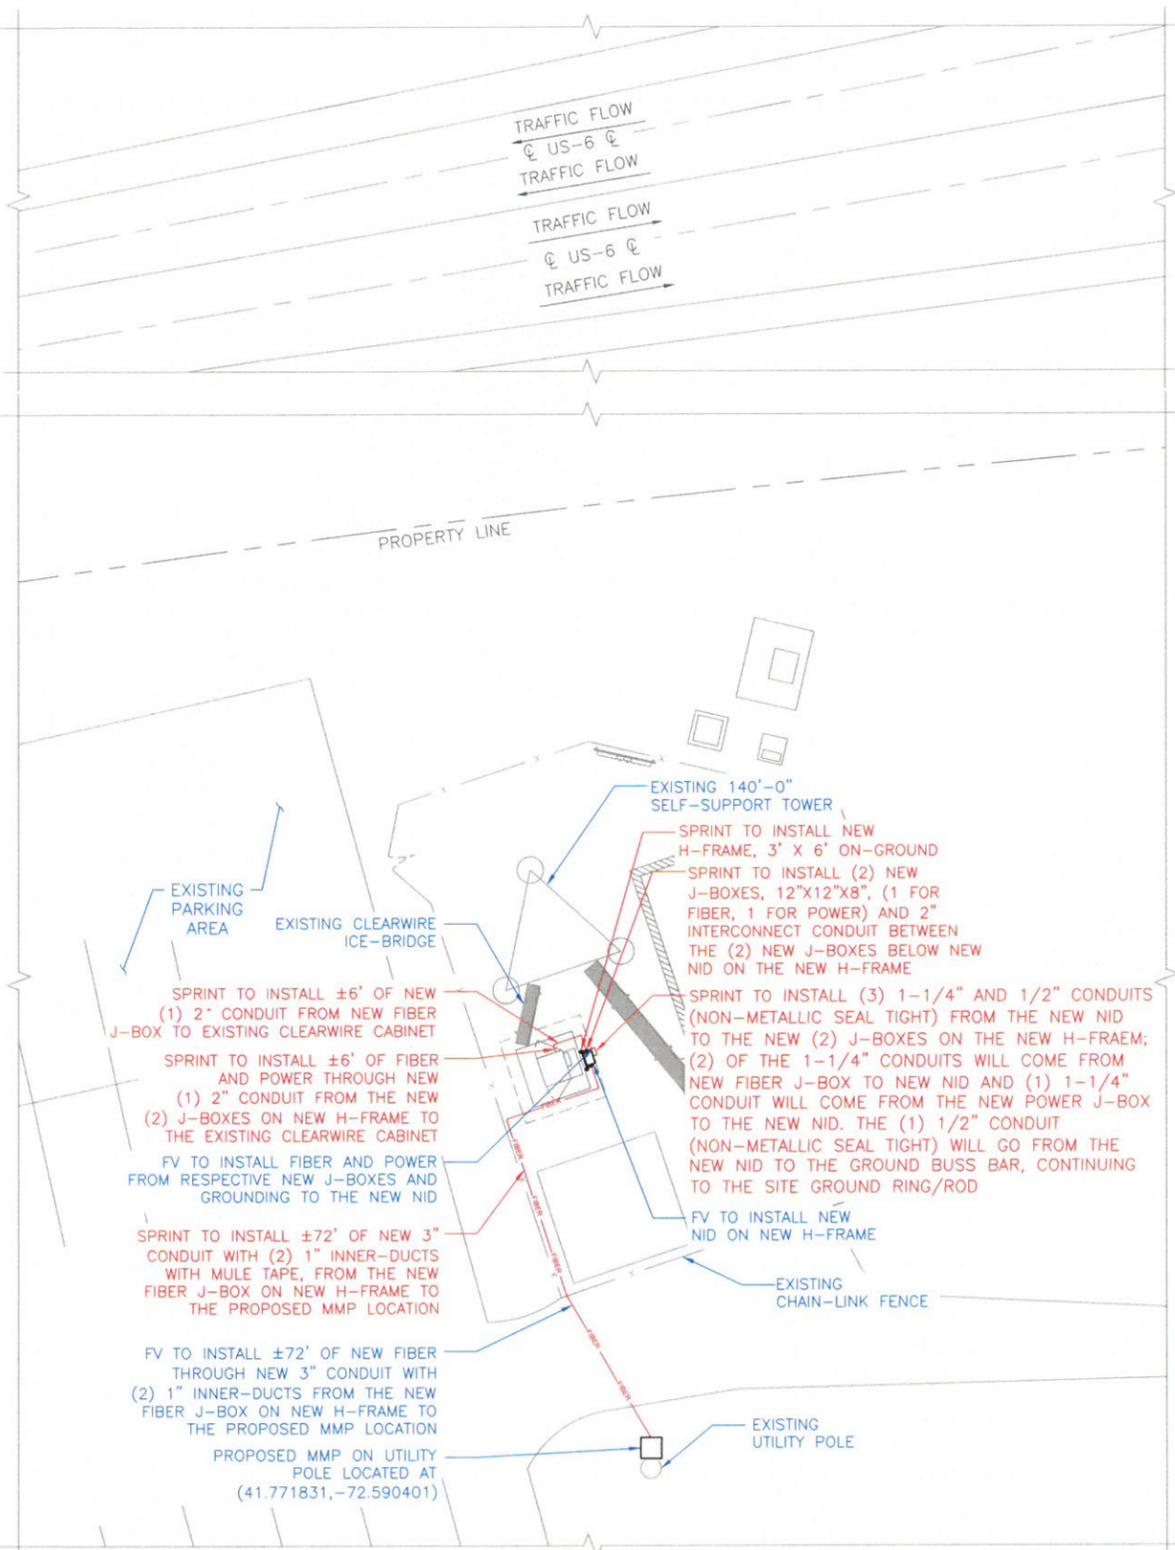

OVERALL SITE PLAN

SCALE: 3/32"=1'-0" (22x34)
(OR) 3/64"=1'-0" (11x17)

3

PROJECT SCOPE:
HEAVY SCOPE:
SPRINT:

- INSTALL NEW H-FRAME, 3'X6' ON GROUND
- INSTALL (2) NEW J-BOXES, 12"x12"x8", (1 FOR FIBER, 1 FOR POWER) AND 2" INTERCONNECT CONDUIT BETWEEN THE (2) J-BOXES BELOW NEW NID ON THE NEW H-FRAME
- INSTALL (3) 1-1/4" AND (1) 1/2" CONDUITS (NON-METALLIC SEAL TIGHT) FROM THE NEW NID TO THE NEW (2) J-BOXES ON THE NEW H-FRAME; (2) OF THE 1-1/4" CONDUITS WILL COME FROM NEW FIBER J-BOX TO NEW NID AND (1) 1-1/4" CONDUIT WILL COME FROM THE NEW POWER J-BOX TO THE NEW NID. THE (1) 1/2" CONDUIT (NON-METALLIC SEAL TIGHT) WILL GO FROM THE NEW NID TO THE GROUND BUSS BAR, CONTINUING TO THE SITE GROUND RING/ROD
- INSTALL ±6' OF NEW (1) 2" CONDUIT FROM NEW FIBER J-BOX TO EXISTING CLEARWIRE CABINET
- INSTALL ±6' OF FIBER AND POWER THROUGH NEW (1) 2" CONDUIT FROM THE NEW (2) J-BOXES ON NEW H-FRAME TO THE EXISTING CLEARWIRE CABINET
- INSTALL ±72' OF NEW 3" CONDUIT WITH (2) 1" INNER-DUCTS WITH MULE TAPE, FROM THE NEW FIBER J-BOX ON NEW H-FRAME TO THE PROPOSED MMP LOCATION
- INSTALL POWER AND GROUNDING TO THE NEW POWER J-BOX AND GROUNDING FROM THE GROUND BUSS BAR TO THE NEW NID (COILED FOR LATER TERMINATION). (1) 1/2" CONDUIT (NON-METALLIC SEAL TIGHT) FROM THE NEW POWER J-BOX TO THE GROUND BAR ON NEW H-FRAME; UTILIZING #6 AWG
- INSTALL NEW GROUND BUSS BAR (TINNED); WITH TWO-HOLE LUGS; CONNECTED TO GROUND RING/ROD WITH #2 TINNED SOLID

FIBER VENDOR:

- INSTALL NEW NID ON NEW H-FRAME
- INSTALL ±72' OF NEW FIBER THROUGH NEW 3" CONDUIT WITH (2) 1" INNER-DUCTS FROM THE NEW FIBER J-BOX ON NEW H-FRAME TO THE PROPOSED MMP LOCATION
- INSTALL FIBER AND POWER FROM RESPECTIVE NEW J-BOXES AND GROUNDING TO THE NEW NID
- PROPOSED MMP ON UTILITY POLE LOCATED AT (41.771831, -72.590401)

CLEARWIRE CABINET:

- -48 POWER DRAW IS AVAILABLE
- PDP HAS (3) OPEN SLOTS FOR EXPANSION
- PDP DOES NOT HAVE ANY DC BREAKERS TURNED OFF

EASEMENT ENTITLEMENT:

- PER SPRINT DIRECTION, WHEN THE LEASE EXHIBIT DOES NOT DEPICT ANY UTILITY EASEMENT OR INSTALLATION, BUT THE NEW CONDUIT PATH FOLLOWS AN EXISTING SPRINT UTILITY INSTALLATION AS SHOWN ON AS-BUILT CDS, THE NEW CONDUIT IS WITHIN SPRINT'S EXISTING ENTITLEMENTS. SEE SHEET A-1 OF AS-BUILT CDS DATED 08/11/2010 AND EXH. B TO SITE LICENSE AGREEMENT DATED 06/30/2010.

FIBER VENDOR: COMCAST

CASCADE ID: CT52XC032


ADDRESS: 112 SUNSET RIDGE DRIVE., EAST HARTFORD, CT 06118

SITE NOTES:

1. SITE INFORMATION WAS PREPARED USING EXISTING DOCUMENTATION AND/OR SITE MEASUREMENTS AND SHOULD NOT BE INTERPRETED AS AN ACCURATE BOUNDARY SURVEY.
2. THIS SITE PLAN WAS PREPARED WITHOUT THE BENEFIT OF A TITLE REPORT AND IS SUBJECT TO ALL THE EASEMENTS AND RESTRICTIONS OF RECORD.
3. CONTRACTOR SHALL MAKE A UTILITY "ONE CALL" TO LOCATE ALL UTILITIES PRIOR TO CONSTRUCTION. CONTRACTOR SHALL BE RESPONSIBLE FOR COORDINATING A PRIVATE UTILITY LOCATE IF NEEDED TO DETERMINE THE UNDERGROUND STRUCTURES ON PRIVATE PROPERTY. THESE DRAWINGS DO NOT DEPICT ALL UNDERGROUND UTILITIES IN THE PROJECT AREA.
4. LATITUDE AND LONGITUDE COORDINATES ASSOCIATED WITH PROPOSED EQUIPMENT/INFRASTRUCTURE WERE BASED UPON GOOGLE EARTH AND WERE NOT FIELD VERIFIED FOR PRECISION. THE EXACT LOCATION OF PROPOSED EQUIPMENT/INFRASTRUCTURE SHALL BE FIELD VERIFIED WITH SPRINT, SAC AND/OR FV

GENERAL NOTES

SCALE
N.T.S. 2

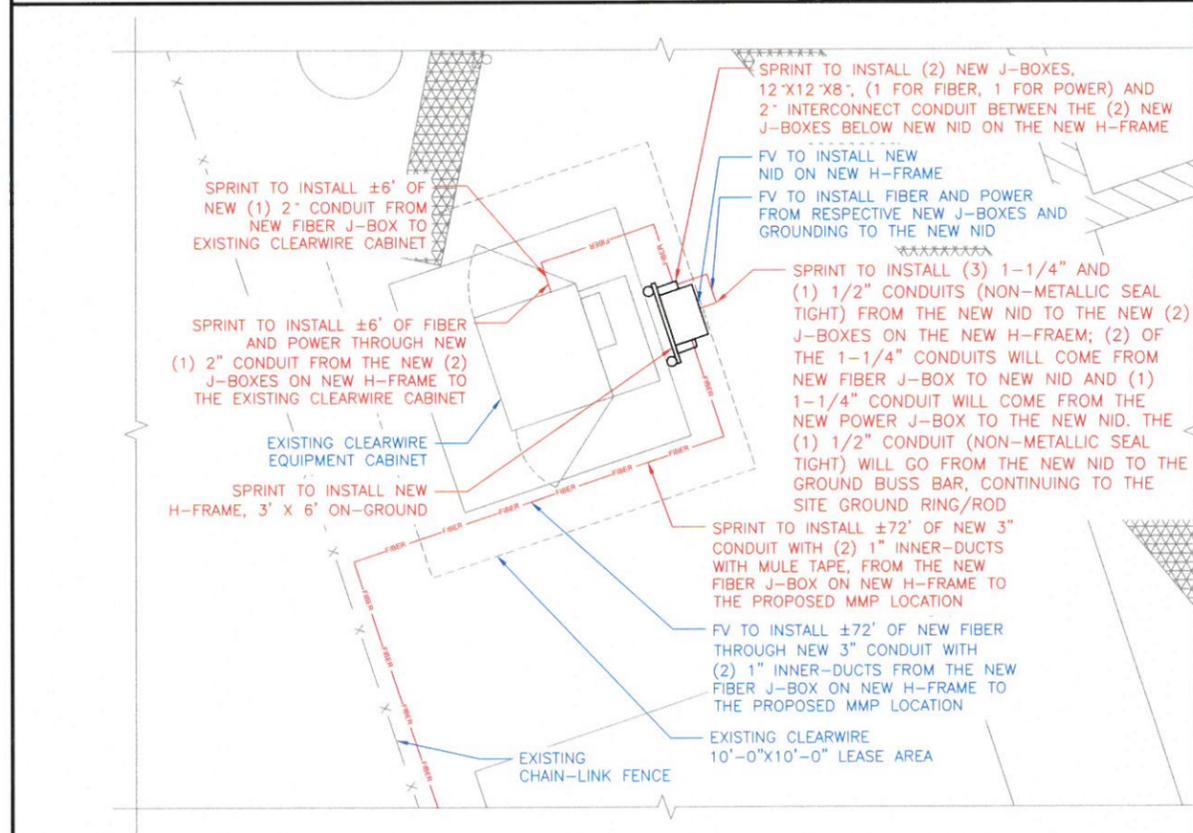

DETAILED SITE PLAN

SCALE: 3/8"=1'-0" (22x34)
(OR) 3/16"=1'-0" (11x17)

1

CARRIER:



PLAN PREPARED FOR:



PLAN PREPARED BY:



REVISIONS

REV.	DATE	DESCRIPTION	INITIALS
A	01/03/19	90% CD'S	VSA
0	01/23/19	FOR CONSTRUCTION MPR	

NOT FOR CONSTRUCTION UNLESS LABELED AS CONSTRUCTION SET



I HEREBY CERTIFY THAT THESE PLANS WERE PREPARED BY ME OR UNDER MY DIRECT SUPERVISION AND THAT I AM A DULY REGISTERED ENGINEER UNDER THE LAWS OF THE STATE OF CONNECTICUT


CT52XC032
CT-HFD0053F18.1
SUNSET RIDGE
100 SUNSET RIDGE DRIVE
EAST HARTFORD, CT 06014

SHEET TITLE:


CLEARWIRE
MW-TO-LIT FIBER
SITE PLANS

SHEET NUMBER:


A-1

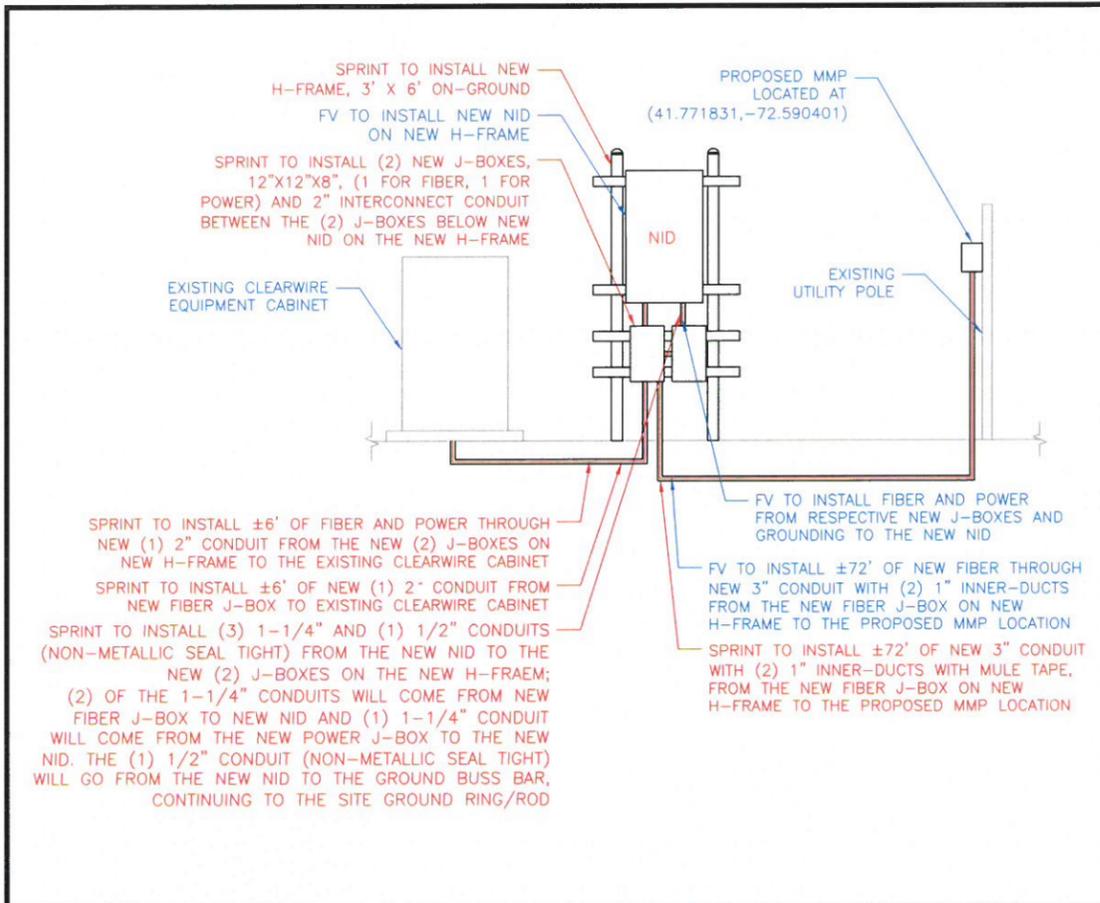


FIBER SCHEMATIC SCALE N.T.S. 5

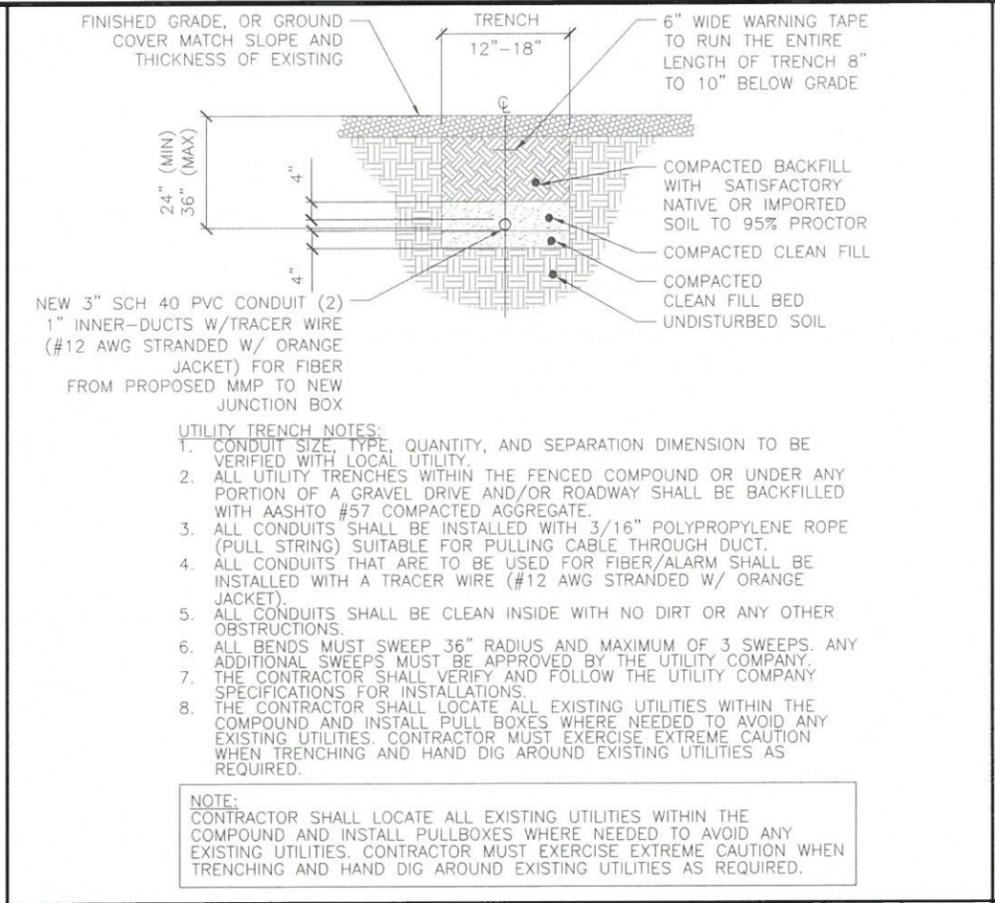


TRENCH DETAIL SCALE N.T.S. 4

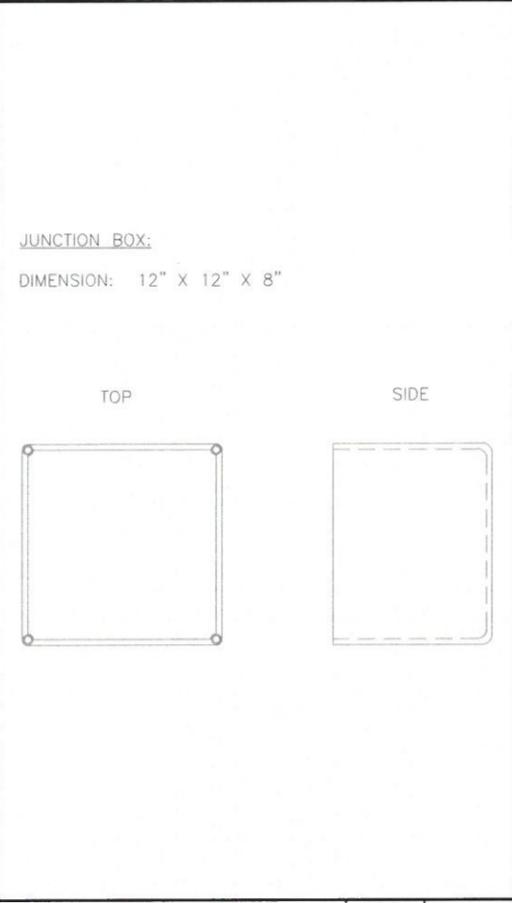

JUNCTION BOX DETAIL SCALE N.T.S. 3

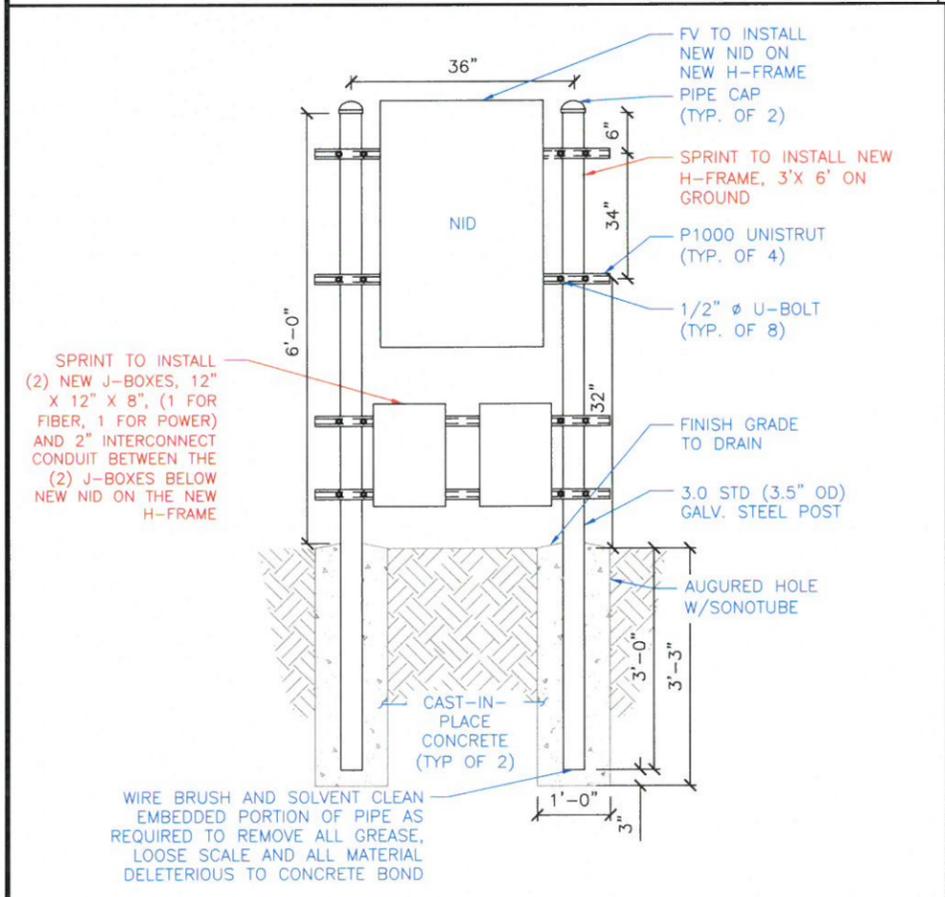

NEW H-FRAME DETAIL SCALE N.T.S. 2

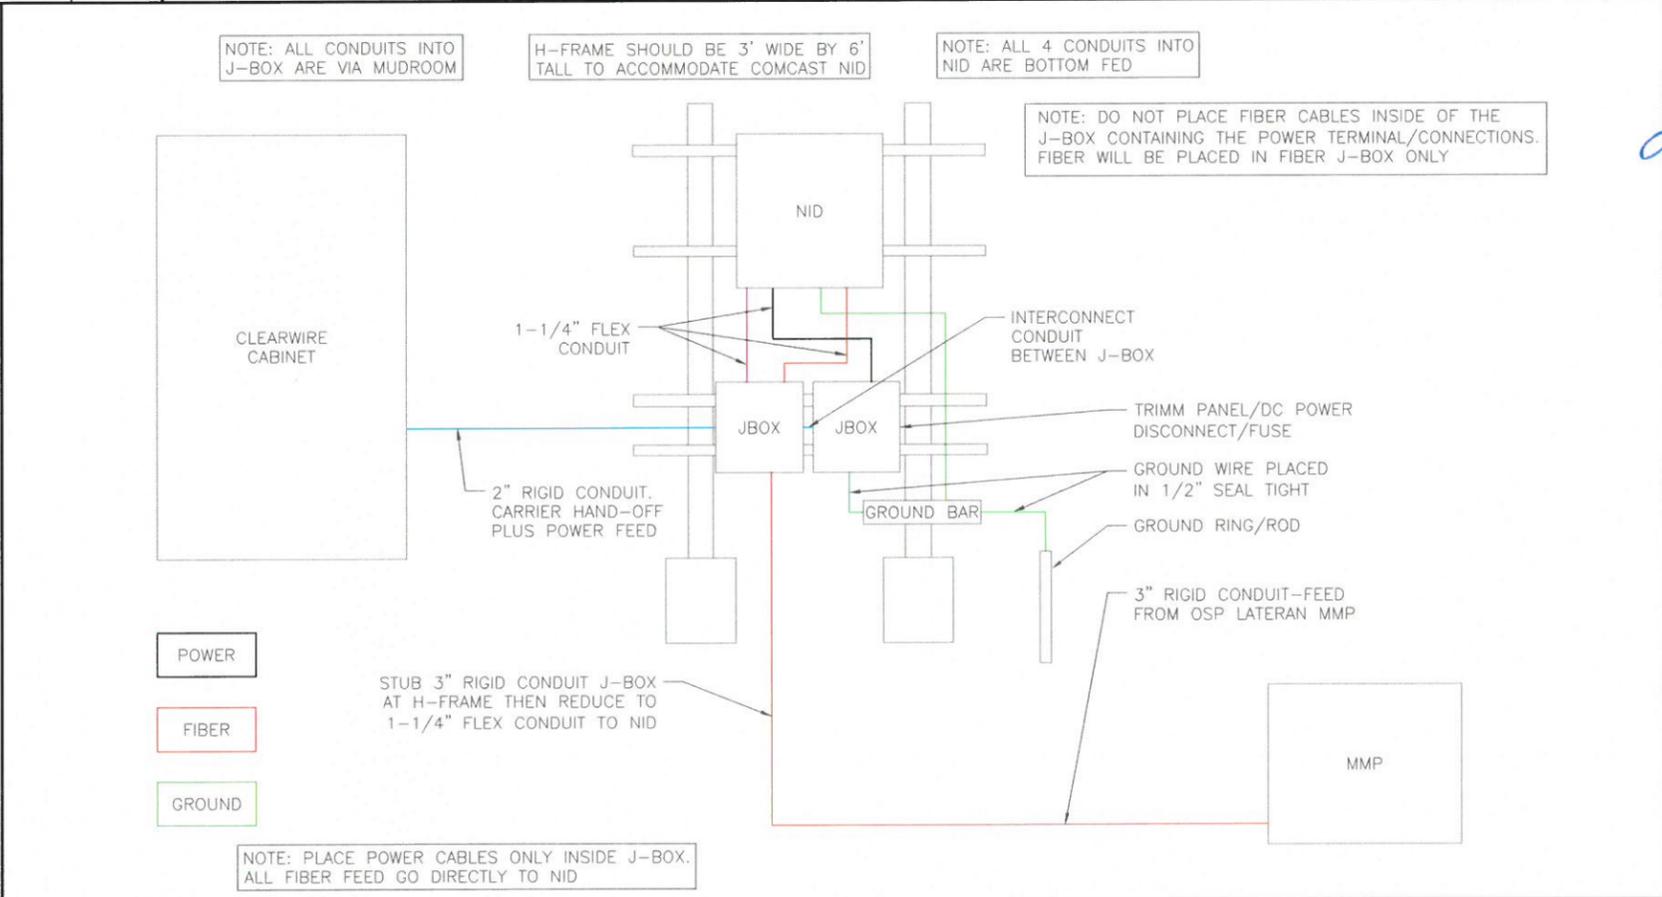

COMCAST CONFIGURATION DIAGRAM SCALE N.T.S. 1




CARRIER:
Sprint
 PLAN PREPARED FOR:
SOC WIRELESS
 A NOKIA COMPANY
 540 W. MADISON ST.
 9TH FLOOR
 CHICAGO, IL 60661
 WWW.SOCW.COM
 312.895.4977

PLAN PREPARED BY:
LETS
LETS America, Inc.
 112 S. KYRENE RD. STE. 1
 CHANDLER, AZ 85226
 ARIZONA: 480-961-9151
 LETS PROJ. #: LETS-735-MW TO LIT FIBER

REVISIONS			
REV.	DATE	DESCRIPTION	INITIALS
A	01/03/19	90% CD'S	VSA
0	01/23/19	FOR CONSTRUCTION MPR	

NOT FOR CONSTRUCTION UNLESS LABELED AS CONSTRUCTION SET

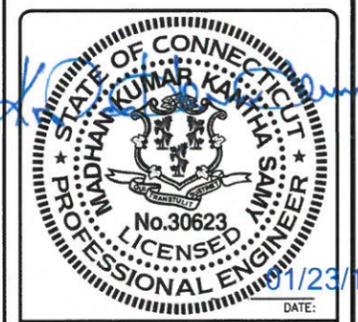


I HEREBY CERTIFY THAT THESE PLANS WERE PREPARED BY ME OR UNDER MY DIRECT SUPERVISION AND THAT I AM A DULY REGISTERED ENGINEER UNDER THE LAWS OF THE STATE OF CONNECTICUT

CT52XC032
 CT-HFD0053F18.1
 SUNSET RIDGE
 100 SUNSET RIDGE DRIVE
 EAST HARTFORD, CT 06014


SHEET TITLE:
CLEARWIRE MW-TO-LIT FIBER EQUIPMENT DETAILS

SHEET NUMBER:
A-2

 

NOT USED

SCALE	9
N.T.S.	

 

NOT USED

SCALE	6
N.T.S.	



PROPOSED MMP LOCATION

SCALE	3
N.T.S.	




NOT USED

SCALE	8
N.T.S.	



NEW NID LOCATION

SCALE	5
N.T.S.	

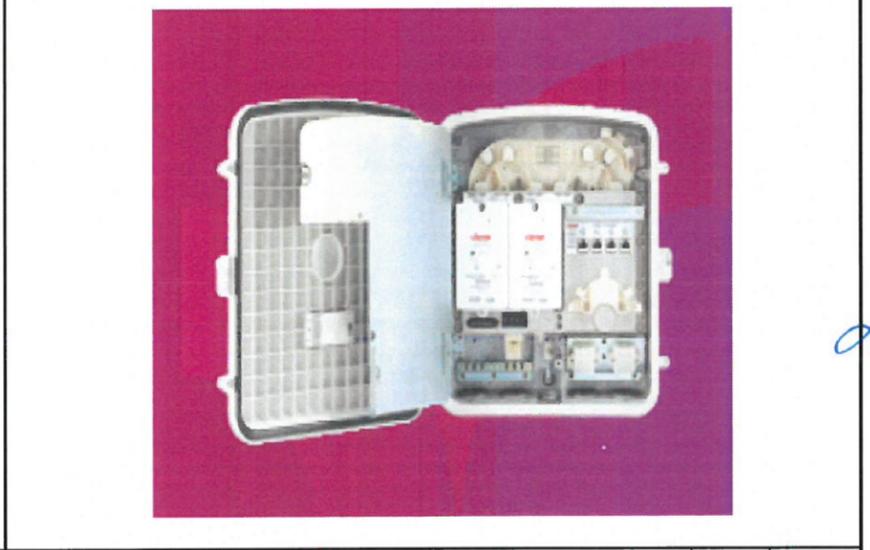

CIENA NID

SCALE	2
N.T.S.	




NOT USED

SCALE	7
N.T.S.	



EXISTING CLEARWIRE CABINET

SCALE	4
N.T.S.	

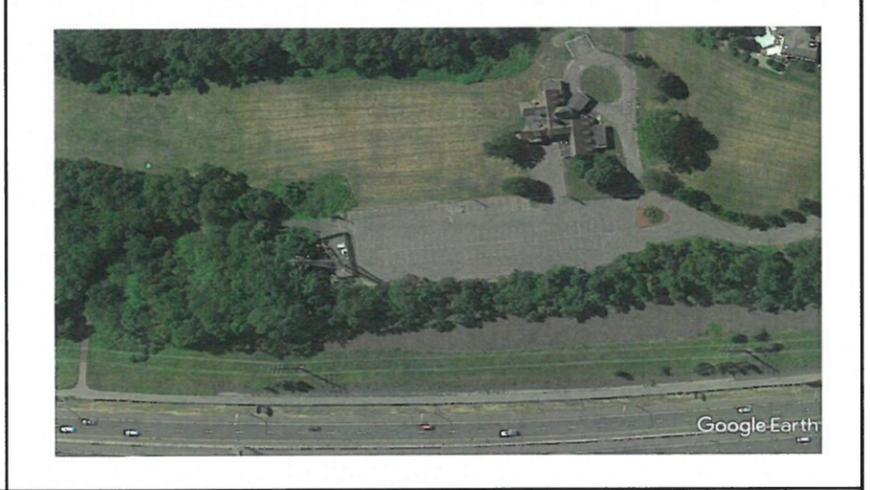

SITE OVERVIEW

SCALE	1
N.T.S.	

CARRIER:

PLAN PREPARED FOR:

540 W. MADISON ST.
9TH FLOOR
CHICAGO, IL 60661
WWW.SACW.COM
312.895.4977
A NOKIA™ COMPANY

PLAN PREPARED BY:

LETS America, Inc.
112 S. KYRENE RD. STE. 1
CHANDLER, AZ 85226
ARIZONA: 480-961-9151
LETS PROJ. #: LETS-735-MW TO LIT FIBER

REVISIONS

REV.	DATE	DESCRIPTION	INITIALS
A	01/03/19	90% CD'S	VSA
0	01/23/19	FOR CONSTRUCTION MPR	

NOT FOR CONSTRUCTION UNLESS LABELED AS CONSTRUCTION SET

DATE: 01/23/19

I HEREBY CERTIFY THAT THESE PLANS WERE PREPARED BY ME OR UNDER MY DIRECT SUPERVISION AND THAT I AM A DULY REGISTERED ENGINEER UNDER THE LAWS OF THE STATE OF CONNECTICUT

CT52XC032
CT-HFD0053F18.1
SUNSET RIDGE
100 SUNSET RIDGE DRIVE
EAST HARTFORD, CT 06014

SHEET TITLE:

SITE PHOTOS

SHEET NUMBER:

A-3

UPS CampusShip: View/Print Label

1. **Ensure there are no other shipping or tracking labels attached to your package.**
2. **Fold the printed label at the solid line below.** Place the label in a UPS Shipping Pouch. If you do not have a pouch, affix the folded label using clear plastic shipping tape over the entire label.
3. **GETTING YOUR SHIPMENT TO UPS**
Customers with a Daily Pickup
 Your driver will pickup your shipment(s) as usual.


Customers without a Daily Pickup

Schedule a same day or future day Pickup to have a UPS driver pickup all your CampusShip packages.

Hand the package to any UPS driver in your area.

Take your package to any location of The UPS Store®, UPS Access Point(TM) location, UPS Drop Box, UPS Customer Center, Staples® or Authorized Shipping Outlet near you. Items sent via UPS Return Services(SM) (including via Ground) are also accepted at Drop Boxes. To find the location nearest you, please visit the Resources area of CampusShip and select UPS Locations.

FOLD HERE
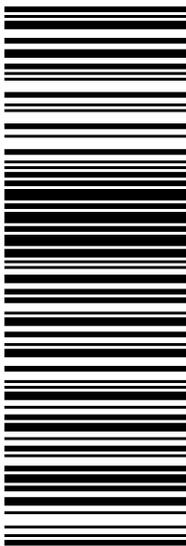
<p>ATTN: MELANIE A. BACHMAN (860) 827-2935 CONNECTICUT SITING COUNCIL 10 FRANKLIN SQUARE NEW BRITAIN CT 060512655</p> <p>SHIP TO: LUZ GUZMAN 3128954977 SAC WIRELESS 540 W MADISON CHICAGO IL 60661-2591</p>	<p>1 OF 1</p> <p>1 LBS</p> <p>RS</p>	<p>IL 606 9-02</p> 	<p>UPS GROUND</p> <p>TRACKING #: 1Z 44A 8W2 90 9163 7272</p> 	<p>BILLING: P/P DESC: documents RETURN SERVICE</p> <p>JOB CARD: ER0506</p>  <p><small>CS 21.0.21. WNTNVS0 09.0A.01/2019</small></p>
--	---	---	---	--