



PENFIELD BEACH ENGINEERED BEACH DESIGN FAIRFIELD BEACH ROAD FAIRFIELD, CT

04/12/2017

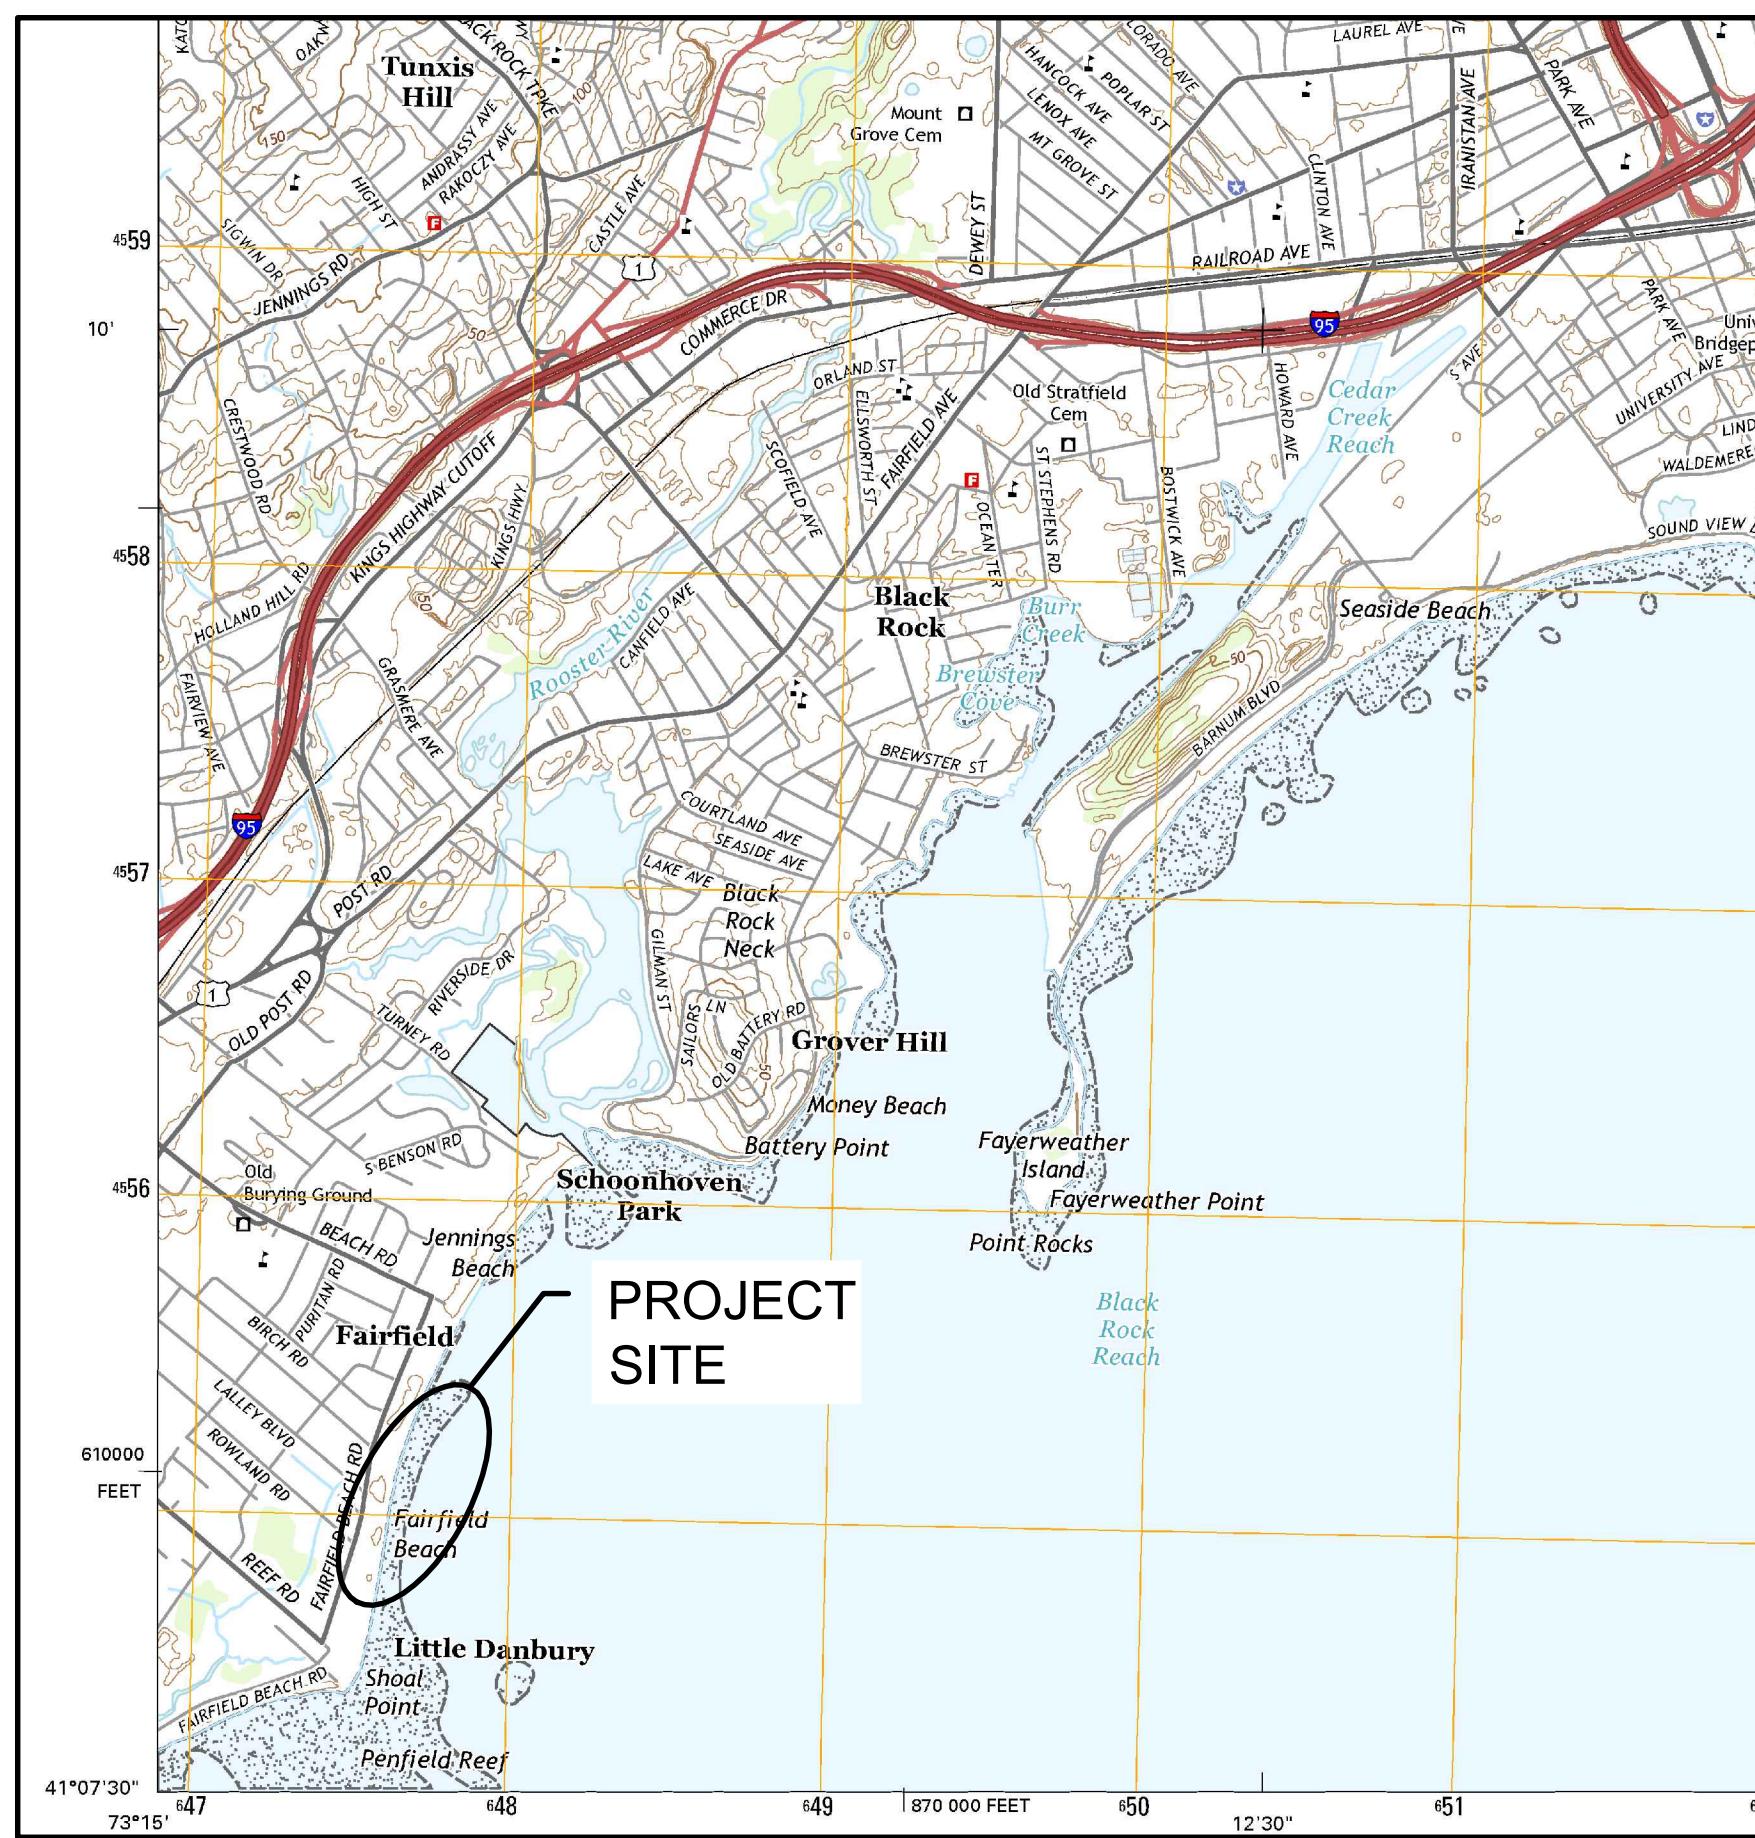

VICINITY MAP

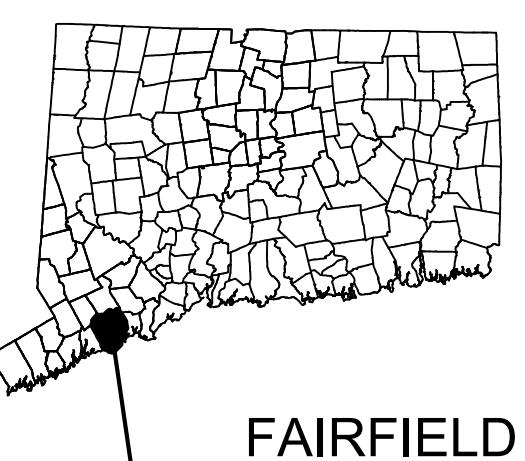

FAIRFIELD

LIST OF DRAWINGS

DRAWING NO.	DRAWING NAME
1	TITLE SHEET, DRAWING LIST & VICINITY MAP
2	PROJECT NOTES
3	SITE PLAN
4	GRADING PLAN
5	SECTIONS

NOT VALID WITHOUT ENGINEER'S SEAL:



AERIAL PHOTO

ISSUED FOR CONSTRUCTION

PREPARED F

CONSERVATION DEPT
TOWN OF FAIRFIELD
725 OLD POST RD
FAIRFIELD, CT 06824

PROJECT:
**PENFIELD BEACH
ENGINEERED BEACH DESIGN
FAIRFIELD BEACH ROAD
FAIRFIELD, CT**

DRAWING:

Designed By: JAP	Date: 04/12/2017
Drawn By: JAP	Scale: As Noted
Checked By: ADS	Project Number: 2016
CAD File: PENFIELD20170407.DWG	Drawing No.: 1 of 0

drawings and Specifications, as instruments of professional service, are and shall remain the property of RACE Coastal Engineering, LLC. Documents are not to be used, in whole or in part, for other projects or purposes or by any other parties than those authorized to contract without the specific written authorization of RACE Coastal Engineering, LLC. The use of this document is contingent upon payment to RACE Coastal Engineering, LLC for services rendered. Non-payment shall give RACE Coastal Engineering, LLC the authority to bar document use by any and all parties.

THIS DRAWING IS COPYRIGHTED

VISIONS:

NOT VALID WITHOUT ENGINEER'S SEAL:

ISSUED FOR CONSTRUCTION

PREPARED BY

CONSERVATION DEPT
TOWN OF FAIRFIELD
725 OLD POST RD
FAIRFIELD, CT 06824

JECT:

**PENFIELD BEACH
ENGINEERED BEACH DESIGN
FAIRFIELD BEACH ROAD
FAIRFIELD, CT**

WINC

SITE PLAN

OTE: UNDERGROUND UTILITY, STRUCTURE AND FACILITY LOCATIONS DEPICTED AND NOTED HEREIN HAVE BEEN COMPILED, IN PART, FROM RECORD MAPPING AND LIMITED FIELD MEASUREMENTS. THESE LOCATIONS MUST BE CONSIDERED AS APPROXIMATE IN NATURE. ADDITIONALLY, OTHER SUCH FEATURES MAY EXIST ON THE SITE. THE SIZE, LOCATION AND EXISTENCE OF ALL SUCH FEATURES MUST BE FIELD DETERMINED AND VERIFIED BY THE APPROPRIATE AUTHORITIES PRIOR TO CONSTRUCTION.
ALL BEFORE YOU DIG 1-800-922-4455

SITE PLAN

SCALE: 1" = 40'-0"

NO.	DESCRIPTION	BY	DATE

CONSERVATION DEPT
TOWN OF FAIRFIELD
725 OLD POST RD
FAIRFIELD, CT 06824

PENFIELD BEACH
ENGINEERED BEACH DESIGN
FAIRFIELD BEACH ROAD
FAIRFIELD, CT

NOTES:

1. BLEND PROPOSED CONTOURS INTO EXISTING CONTOURS BEFORE STA. -0+85 AND AFTER STA. 9+39.
2. PROJECT WORK SHALL NOT EXCEED PROPERTY LINES.
3. TEMPLATE REQUIRES 100 C.Y. ± MATERIAL TO BE IMPORTED.
4. PERMANENT STRUCTURES, INCLUDING BUT NOT LIMITED TO BUILDINGS, SIGNS, GRILLS, PILES AND BOAT STORAGE SHALL REMAIN. PROPOSED GRADING SHALL BLEND AROUND FIXED STRUCTURES.
5. REMOVABLE STRUCTURES, INCLUDING BUT NOT LIMITED TO PICNIC TABLES AND LIFEGUARD STANDS SHALL BE TEMPORARILY REMOVED AND REPLACED AFTER GRADING. CONTRACTOR SHALL COORDINATE WITH TOWN.
6. GRADING SHALL REMAIN ABOVE MLW.
7. BLEND PROPOSED CONTOURS AROUND EXISTING BUILDING.
8. UNDERGROUND UTILITY STRUCTURE AND FACILITY LOCATIONS DEPICTED AND NOTED HEREIN HAVE BEEN COMPILED IN PART FROM RECORD MAPPING AND LIMITED FIELD MEASUREMENTS. THESE LOCATIONS MUST BE CONSIDERED AS APPROXIMATE IN NATURE. ADDITIONALLY, OTHER SUCH FEATURES MAY EXIST ON THE SITE. THE SIZE, LOCATION AND EXISTENCE OF ALL SUCH FEATURES MUST BE FIELD DETERMINED AND VERIFIED BY THE APPROPRIATE AUTHORITIES PRIOR TO CONSTRUCTION. CALL BEFORE YOU DIG 1-800-922-4455.

