

**STATE OF CONNECTICUT  
CONNECTICUT SITING COUNCIL**

IN RE: :  
 : DOCKET NO. 503  
 :  
 ARX WIRELESS INFRASTRUCTURE, LLC :  
 APPLICATION FOR A CERTIFICATE OF :  
 ENVIRONMENTAL COMPATIBILITY AND :  
 PUBLIC NEED FOR THE :  
 CONSTRUCTION, MAINTENANCE AND :  
 OPERATION OF A :  
 TELECOMMUNICATIONS FACILITY :  
 LOCATED AT 43 OSGOOD AVENUE, : July 13, 2021  
 NEW BRITAIN, CONNECTICUT :

**ARX WIRELESS INFRASTRUCTURE LLC'S  
REVISED EXHIBIT G TO THE APPLICATION**

Arx Wireless Infrastructure LLC ("ARX") hereby submits Revised Exhibit G to the Application containing the attached updated site plans revised as of July 12, 2021.

RESPECTFULLY SUBMITTED,

**ARX WIRELESS INFRASTRUCTURE, LLC,**

By: 

David A. Ball, Esq.  
Philip C. Pires, Esq.  
Cohen and Wolf, P.C.  
1115 Broad Street  
Bridgeport, CT 06604  
Tel. No. (203) 368-0211  
E-Mail: dball@cohenandwolf.com  
E-Mail: ppires@cohenandwolf.com  
Juris No. 010032

**CERTIFICATION OF SERVICE**

I hereby certify that a copy of the foregoing was sent via electronic mail on this 13<sup>th</sup> day of July, 2021, to the following:

Thomas J. Regan, Esq.  
Brown Rudnick LLP  
185 Asylum Road  
Hartford, CT 06103  
Tel: (860) 509-6527  
E-mail: [tregan@brownrudnick.com](mailto:tregan@brownrudnick.com)

Joseph E. Skelly, Jr., Esq.  
Office of Corporation Counsel  
City of New Britain  
27 West Main Street  
New Britain, CT 06051  
Tel: (860) 826-3421  
E-mail: [Joseph.Skelly@newbritainct.gov](mailto:Joseph.Skelly@newbritainct.gov)



David A. Ball, Esq.

**PROJECT SUMMARY**

SCOPE OF WORK: ARX WIRELESS IS PROPOSING TO INSTALL THE FOLLOWING IMPROVEMENTS:  
 104 FOOT TOWER AND FOUNDATION  
 50'x50' FENCED COMPOUND  
 POWER AND TELCO UTILITIES  
 AT&T EQUIPMENT CABINETS WITH GENERATOR ON 13'x8' CONCRETE PAD, NINE (9) AT&T ANTENNAS, AND NINE (9) RRHs WITH ASSOCIATED CABLING AND APPURTENANCES.

SITE ADDRESS: 43 OSGOOD AVENUE  
 NEW BRITAIN, CT 06053

LATITUDE: N41° 41' 07.87"  
 LONGITUDE: W72° 47' 25.06"

PROPERTY OWNER: OSGOOD AVENUE PROPERTY LLC.  
 119 LIBERTY STREET  
 NEWINGTON, CT 06111

MAP/LOT/BLOCK: C5B 115

POWER COMPANY: EVERSOURCE  
 TELEPHONE COMPANY: FRONTIER COMMUNICATIONS

TOWER OWNER/APPLICANT: ARX WIRELESS INFRASTRUCTURE, LLC.  
 110 WASHINGTON AVENUE  
 NORTH HAVEN, CT 06473




**CONNECTICUT SITING COUNCIL DOCKET**  
**SITE NUMBER: CT0090**  
**SITE NAME: NEW BRITAIN**

**CONNECTICUT SITING COUNCIL DOCKET**



500 ENTERPRISE DRIVE  
 ROCKY HILL, CONNECTICUT  
 (860)-529-8882

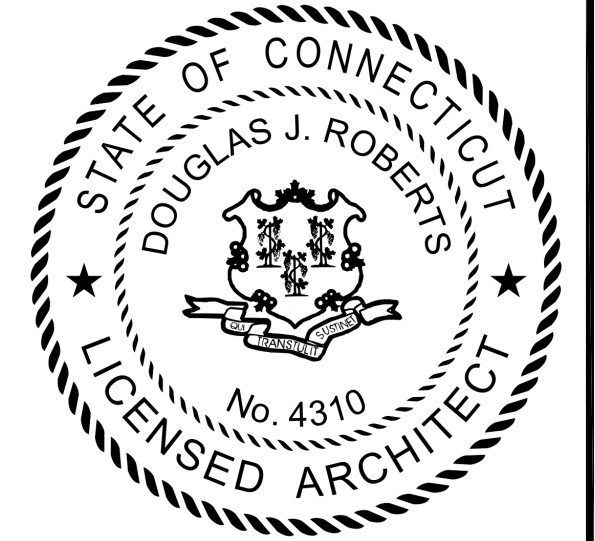

CHECKED BY: DJR

APPROVED BY: DJR

**DRAWING INDEX**


**REV**

**VICINITY MAP**

**GENERAL NOTES**

- T-1 TITLE SHEET**
- SURVEY**
- C-1 SITE PLAN**
- C-2 COMPOUND PLAN AND ELEVATION**
- C-3 SITE DETAILS**

- 2**
- 2**
- 2**
- 2**

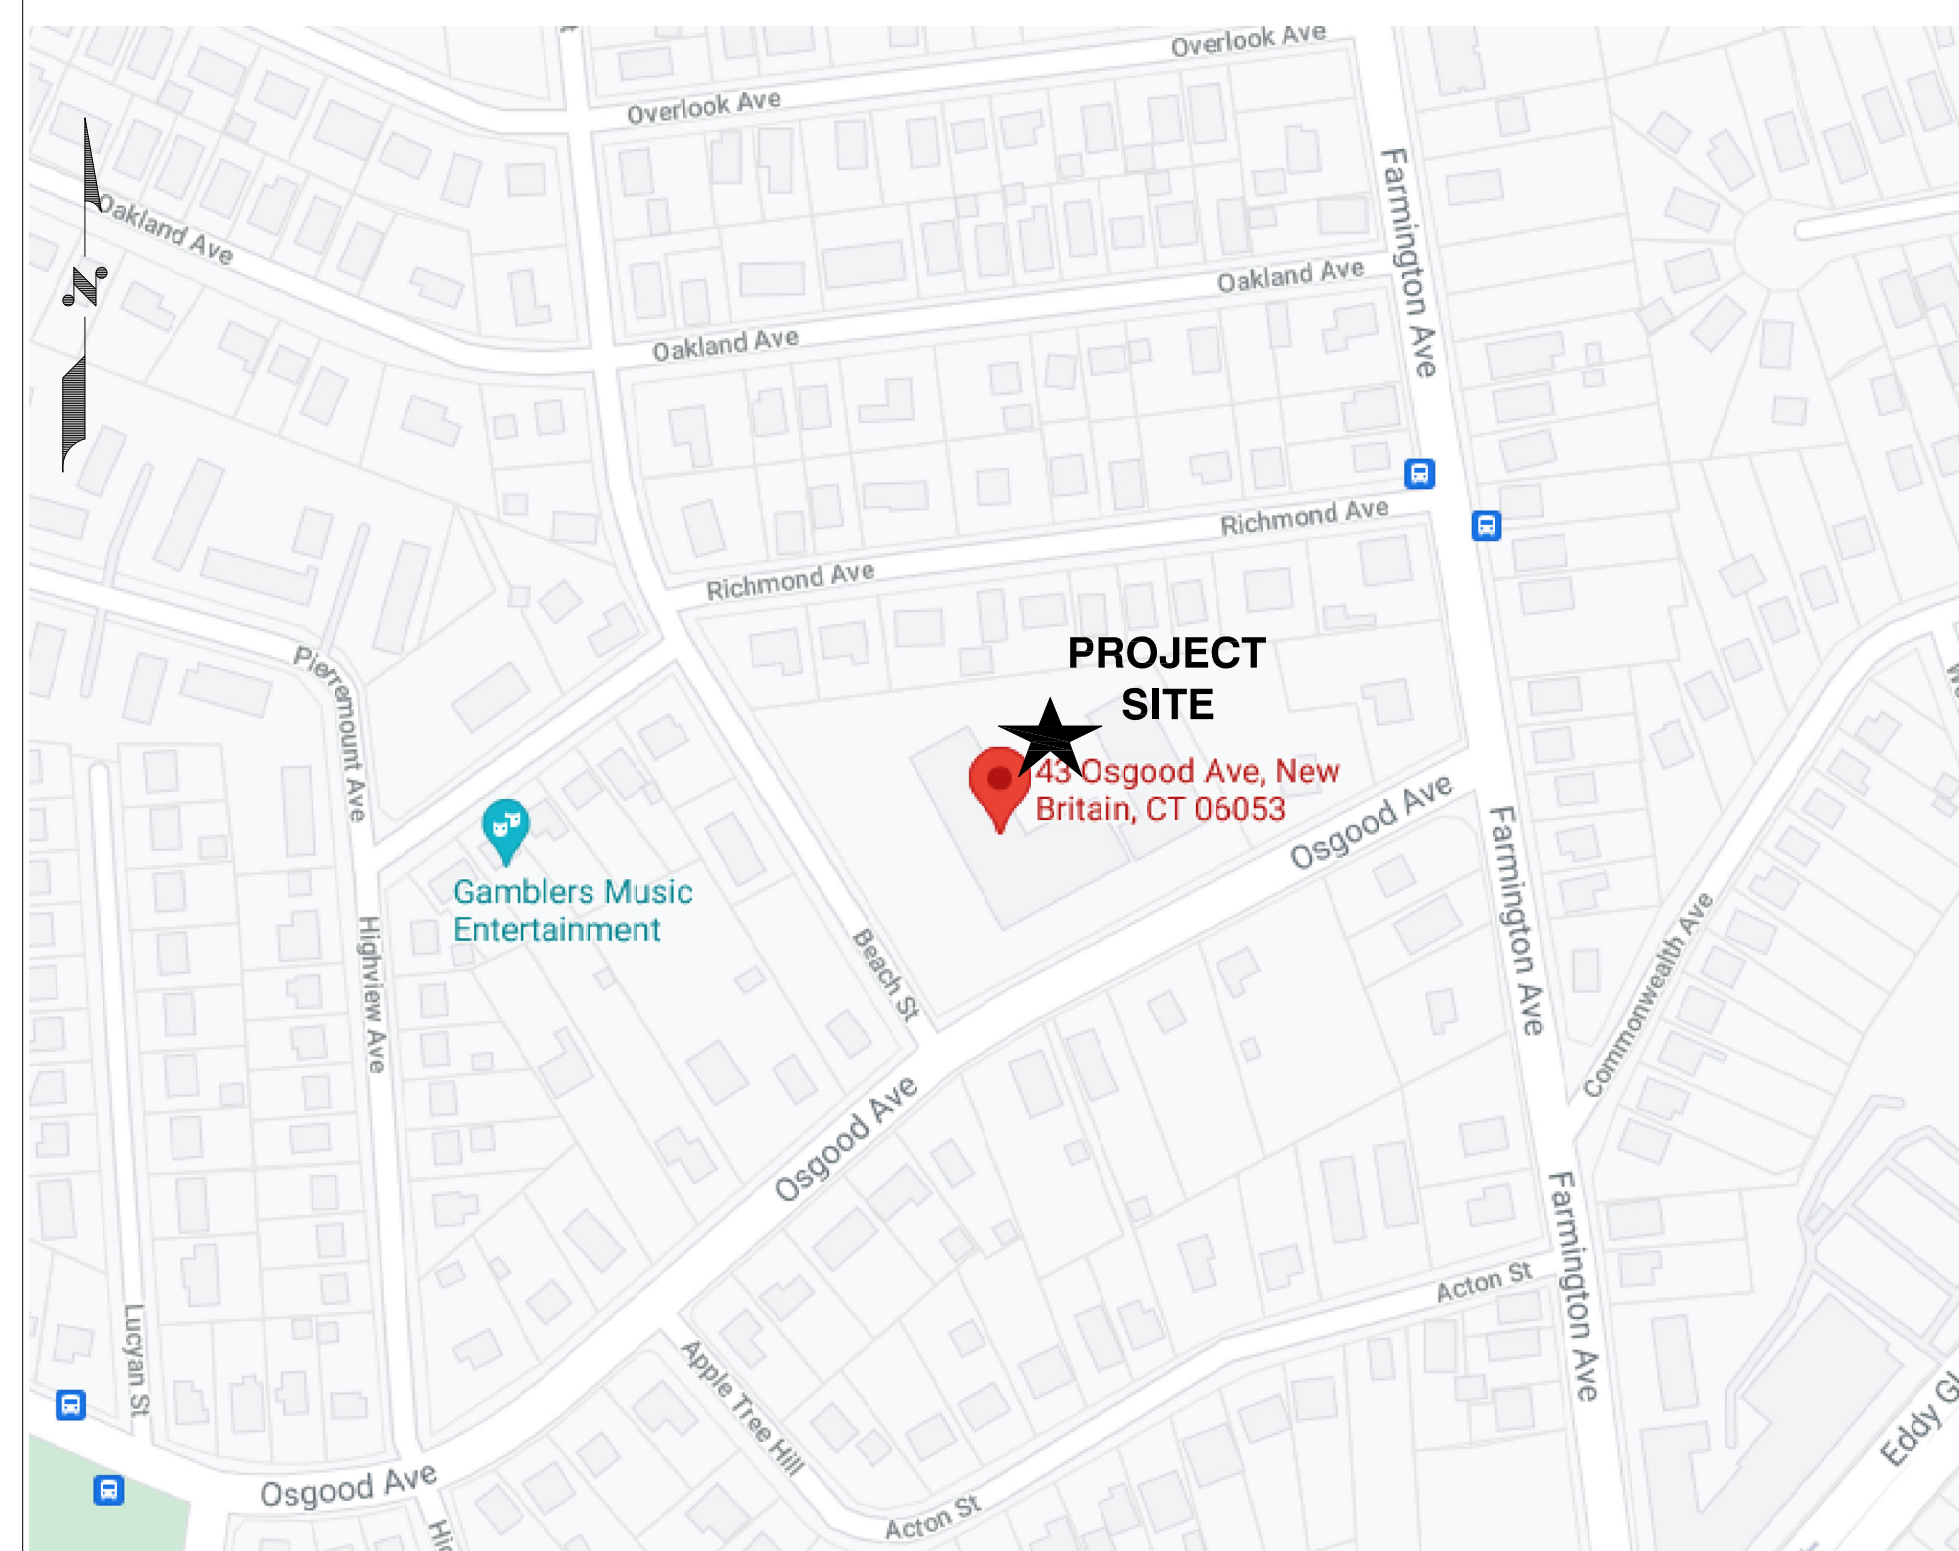

1. THIS DOCUMENT IS THE CREATION, DESIGN, PROPERTY AND COPYRIGHTED WORK OF ARX WIRELESS. ANY DUPLICATION OR USE WITHOUT EXPRESS WRITTEN CONSENT IS STRICTLY PROHIBITED. DUPLICATION AND USE BY GOVERNMENT AGENCIES FOR THE PURPOSES OF CONDUCTING THEIR LAWFULLY AUTHORIZED REGULATORY AND ADMINISTRATIVE FUNCTIONS IS SPECIFICALLY ALLOWED.
2. THE FACILITY IS AN UNMANNED PRIVATE AND SECURED EQUIPMENT INSTALLATION. IT IS ONLY ACCESSED BY TRAINED TECHNICIANS FOR PERIODIC ROUTINE MAINTENANCE AND THEREFORE DOES NOT REQUIRE ANY WATER OR SANITARY SEWER SERVICE. THE FACILITY IS NOT GOVERNED BY REGULATIONS REQUIRING PUBLIC ACCESS PER ADA REQUIREMENTS.

**SUBMITTALS**

REV.	DATE	DESCRIPTION	BY
2	07/12/2021	ISSUED FOR REVIEW	KAM
1	07/01/2021	ISSUED FOR REVIEW	KAM
0	06/24/2021	ISSUED FOR REVIEW	KAM

SITE NAME:

CT0090  
 NEW BRITAIN


SITE ADDRESS:  
 43 OSGOOD AVENUE  
 NEW BRITAIN, CT 06053

SHEET TITLE


SITE PLAN

SHEET NUMBER

**T-1**

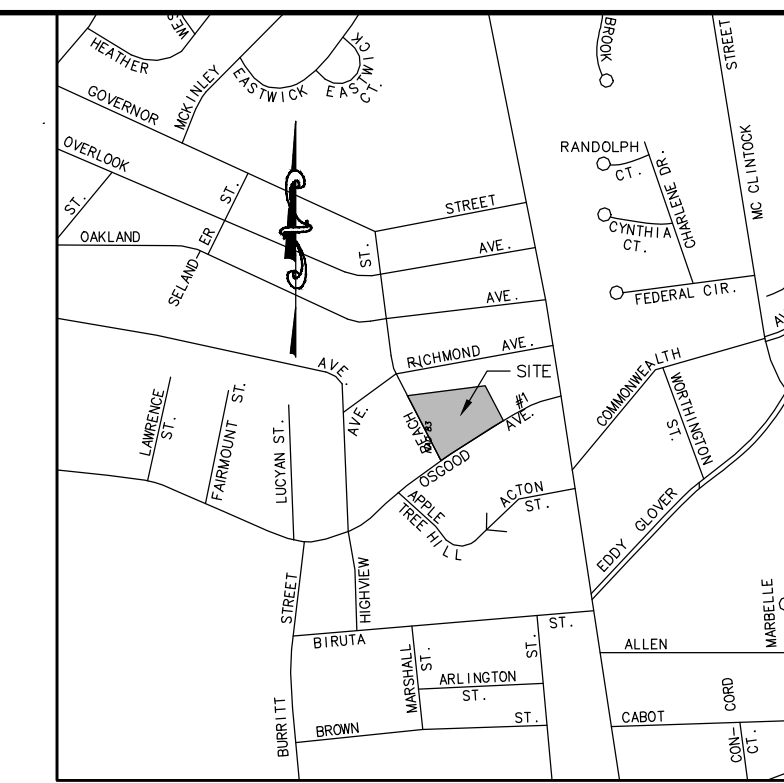

**LOCATION MAP**  
NOT TO SCALE

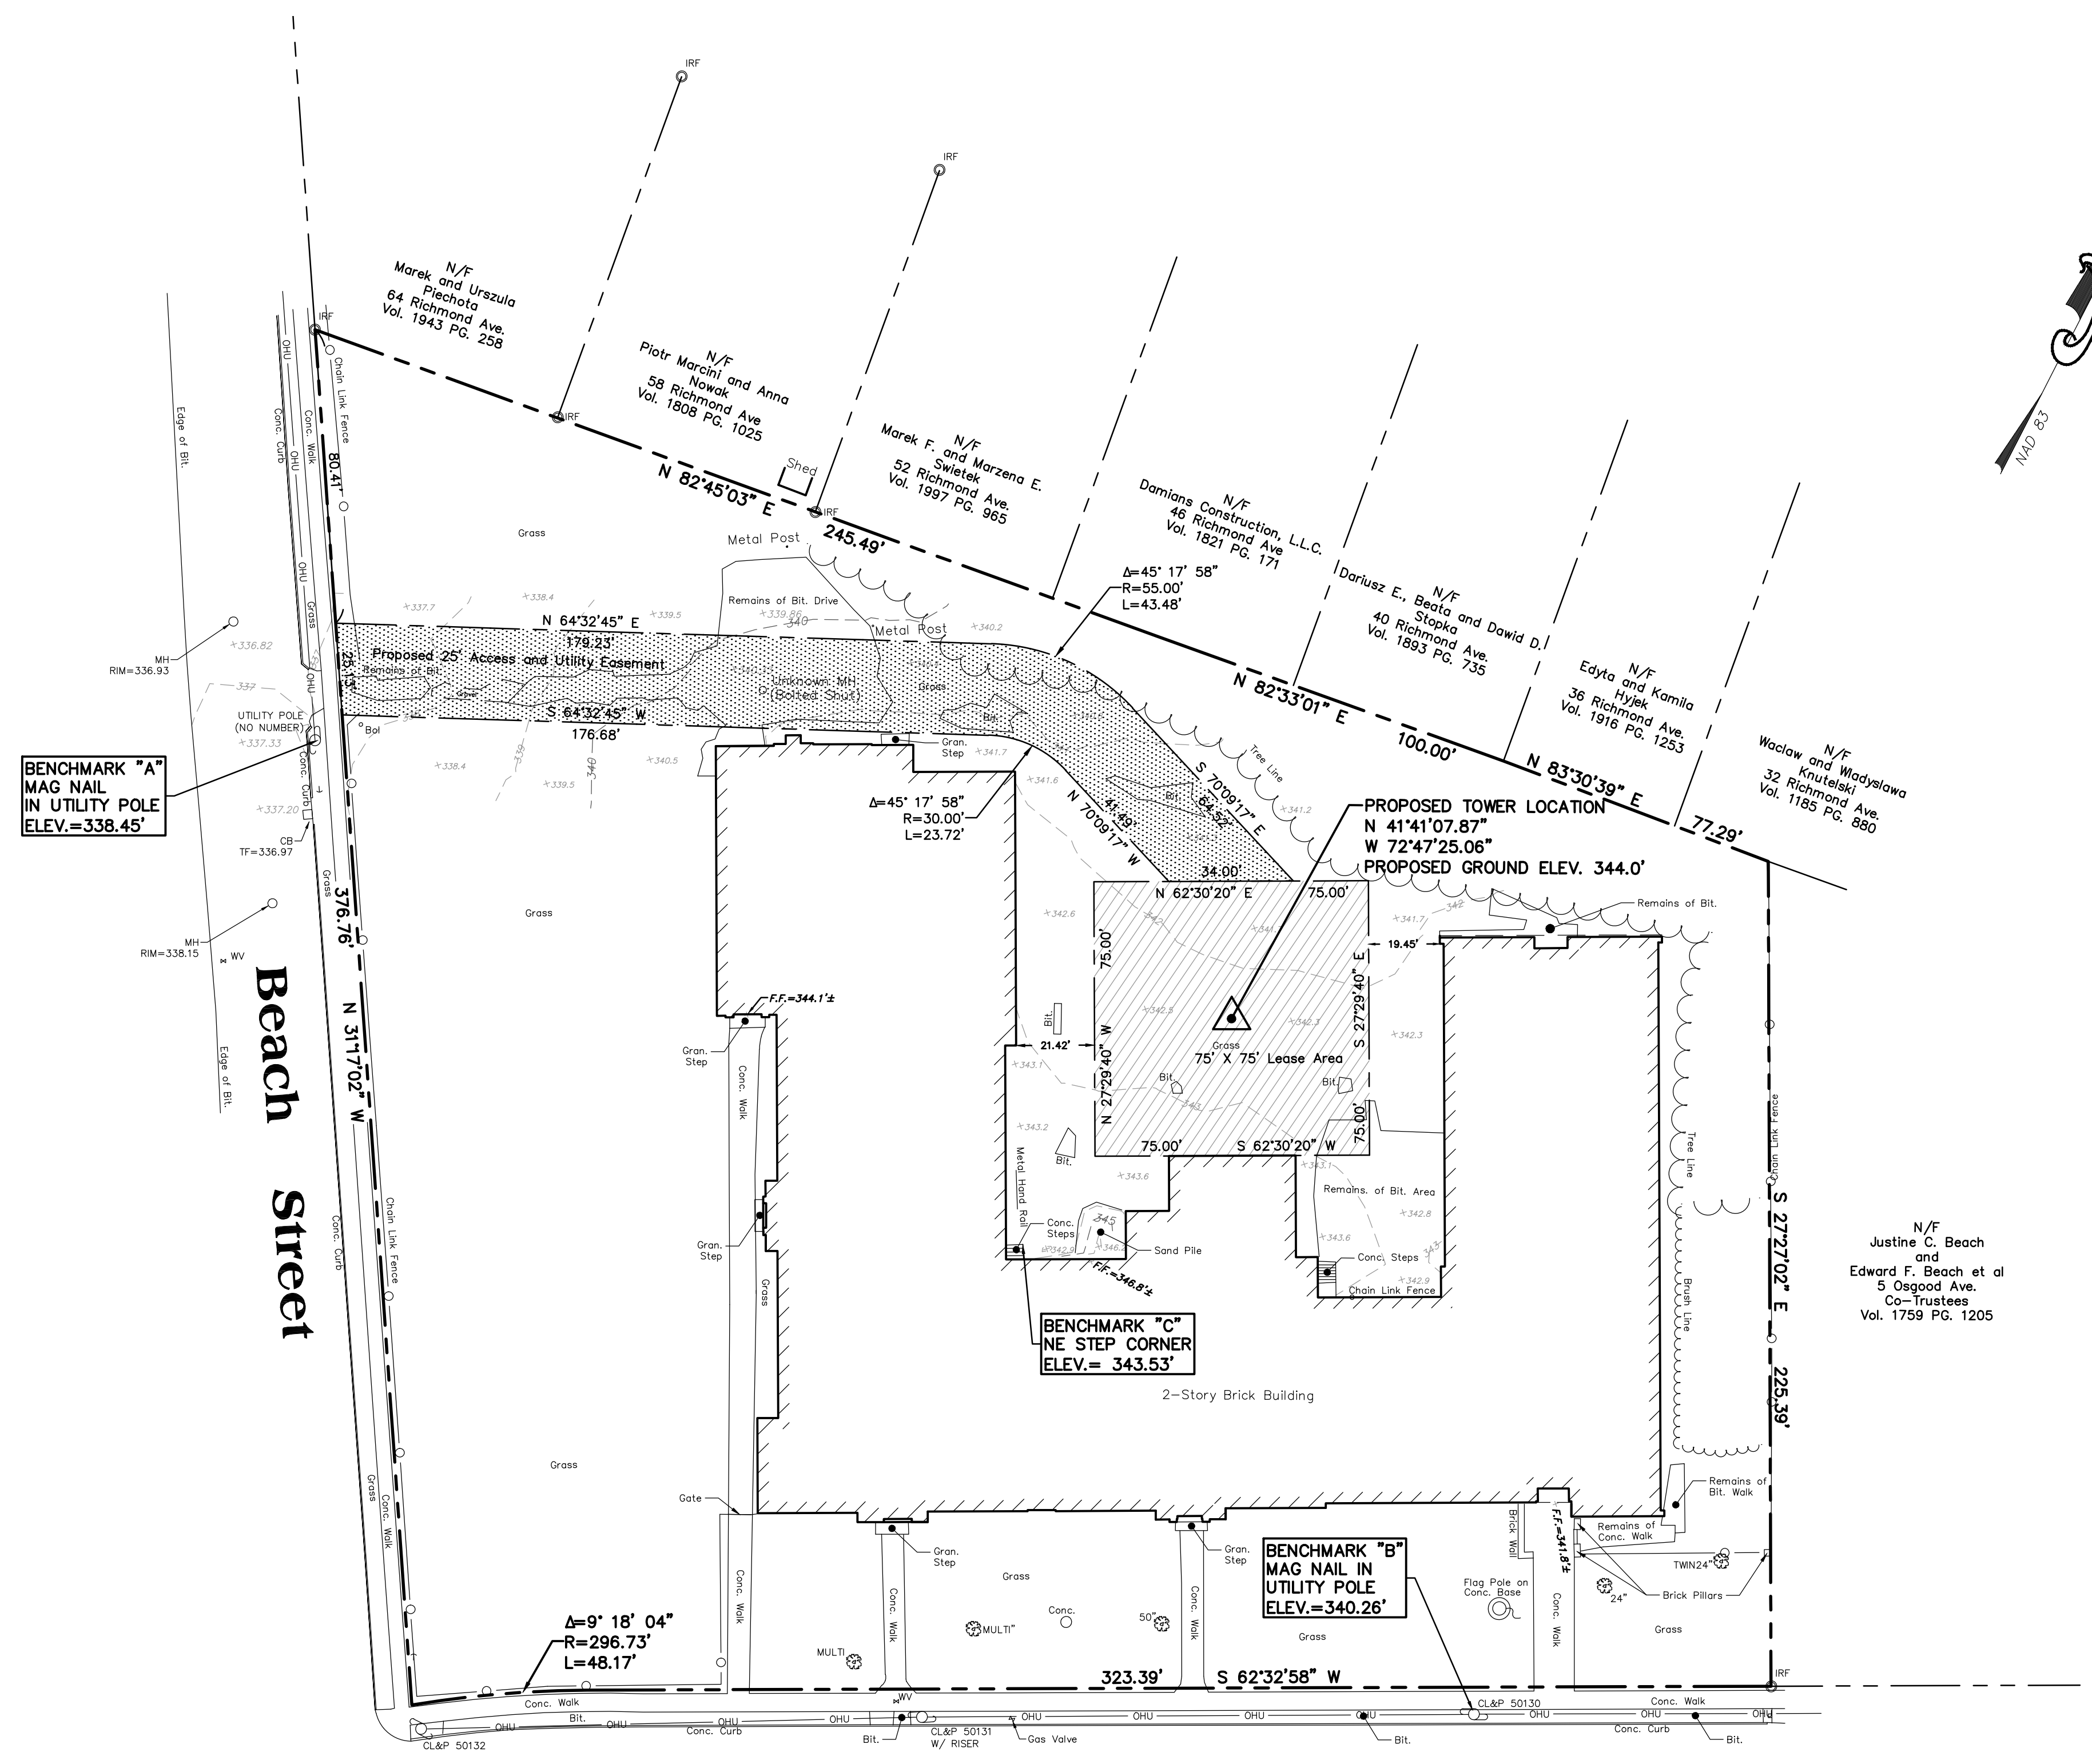


- NOTES:
- THIS SURVEY AND MAP HAS BEEN PREPARED IN ACCORDANCE WITH THE REGULATIONS OF CONNECTICUT STATE AGENCIES, SECTIONS 20-300b-1 THRU 20-300b-20 AS AMENDED, AND THE STANDARDS FOR SURVEYS AND MAPS IN THE STATE OF CONNECTICUT ADOPTED BY THE CONNECTICUT ASSOCIATION OF LAND SURVEYORS, INC. THE TYPE OF SURVEY IS A PROPERTY SURVEY, THE BOUNDARY DETERMINATION CATEGORY IS A RESURVEY. THIS SURVEY CONFORMS TO A HORIZONTAL ACCURACY CLASS A-2, VERTICAL ACCURACY CLASS V-3 AND TOPOGRAPHIC ACCURACY CLASS 1-2.
  - BEARINGS REFER TO THE CONNECTICUT COORDINATE SYSTEM (NAD 83) AS DERIVED USING GLOBAL NAVIGATION SATELLITE SYSTEM (GNSS) SURVEY METHODS IN APRIL, 2020.
  - ELEVATION AS DEPICTED HEREON ARE REFERENCED TO THE NORTH AMERICAN VERTICAL DATUM (NAVD) OF 1988 AS DERIVED USING GLOBAL NAVIGATION SATELLITE SYSTEM (GNSS) SURVEY METHODS.
  - REFERENCE IS MADE TO THE FOLLOWING MAP:
    - "MAP SHOWING PROPERTY OF GAME-A-TRON CORPORATION 45 OSGOOD AVE. NEW BRITAIN, CONN.", SCALE: 1"=20'; DATED: JULY 20, 1983; PREPARED BY: G.S. JARMOLINSKI ASSOCIATES.
    - "MAP OF PROPERTY PREPARED FOR THE JUSTUS S. BEACH TRUST AGREEMENT, 5 OSGOOD AVENUE, NEW BRITAIN, CONNECTICUT", SCALE: 1"=20'; DATED: FEBRUARY 9, 2009; PREPARED BY: DAVID C. HINTZ LAND SURVEYING, L.L.C.
    - "PROPERTY / BOUNDARY SURVEY FINAL SUBDIVISION PLAT, PROPOSED RESIDENTIAL SUBDIVISION, DAMIANS CONSTRUCTION SUBDIVISION, PROPERTY LOCATED AT RICHMOND AVENUE, NEW BRITAIN CONNECTICUT", SCALE: 1"=20'; DATED: AUGUST 5, 2011; PREPARED BY: MBA ENGINEERING, INC.
    - "PROPERTY / BOUNDARY SURVEY MAP SHOWING PROPOSED CONVEYANCE OF PARCEL FROM PROPERTY KNOWN AS #52 RICHMOND AVENUE TO PROPERTY KNOWN AS #46 RICHMOND AVENUE, LOCATED AT RICHMOND AVENUE, NEW BRITAIN CONNECTICUT", SCALE: 1"=20'; DATED: OCTOBER 30, 2012; PREPARED BY: MBA ENGINEERING, INC.
  - UNDERGROUND UTILITY, STRUCTURE AND FACILITY LOCATIONS DEPICTED HEREON HAVE BEEN COMPILED, IN PART, FROM RECORD MAPPING AND OTHER DATA SUPPLIED BY THE RESPECTIVE UTILITY COMPANIES, GOVERNMENTAL AGENCIES AND/OR OTHER SOURCES. THESE LOCATIONS MUST BE CONSIDERED APPROXIMATE IN NATURE. ADDITIONALLY, OTHER SUCH FEATURES MAY EXIST ON THE SITE, THE EXISTENCE OF WHICH ARE UNKNOWN TO WESTON & SAMPSON. THE EXISTENCE, SIZE AND LOCATION OF ALL SUCH FEATURES MUST BE DETERMINED AND VERIFIED IN THE FIELD BY THE APPROPRIATE AUTHORITIES PRIOR TO CONSTRUCTION. CALL BEFORE YOU DIG 1-800-922-4455.

N/F  
Justine C. Beach  
and  
Edward F. Beach et al  
5 Osgood Ave.  
Co-Trustees  
Vol. 1759 Pg. 1205

**EXISTING CONDITIONS LEGEND**

- |  |                     |  |                                     |
|--|---------------------|--|-------------------------------------|
|  | EDGE OF WOODS       |  | ST - STORM SEWER LINE               |
|  | DECIDUOUS TREE      |  | S - SANITARY SEWER LINE             |
|  | CONIFEROUS TREE     |  | W - WATER LINE                      |
|  | SHRUB/BUSH          |  | G - GAS LINE                        |
|  | SIGN                |  | SIG - SIGNAL WIRE LINE              |
|  | UTILITY POLE        |  | C - CABLE LINE                      |
|  | LIGHT POLE          |  | FO - FIBER OPTIC LINE               |
|  | HYDRANT             |  | LPS - LOW PRESSURE SEWER LINE       |
|  | WATER SHUTOFF       |  | E - ELECTRIC LINE                   |
|  | GAS VALVE           |  | OHU - OVERHEAD UTILITIES            |
|  | WATER VALVE         |  | T - TELEPHONE LINE                  |
|  | MONUMENT            |  | SMH - SANITARY MANHOLE (SMH)        |
|  | IRON PIN / IRON ROD |  | DMH - DRAINAGE MANHOLE (DMH)        |
|  | HANDICAP SPACE      |  | CB - CATCHBASIN (CB)                |
|  | HAND HOLE           |  | BOL - METAL POST/BOLLARD (BOL)      |
|  | ELEC. METER         |  | MHE - ELECTRIC MANHOLE (MHE)        |
|  | GAS METER           |  | UNKNOWN MANHOLE                     |
|  | PROPERTY LINE       |  | MHT - TELEPHONE MANHOLE (MHT)       |
|  | EASEMENT            |  | VENT PIPE                           |
|  | MAJOR CONTOUR LINE  |  | COULD NOT OPEN                      |
|  | MINOR CONTOUR LINE  |  | FLOW DIRECTION                      |
|  | WOOD FRAMED         |  | MAG NAIL                            |
|  | CHAIN LINK FENCE    |  | WETLAND FLAG (DELINEATED BY OTHERS) |
|  | WOOD FENCE          |  | WETLAND LINE (DELINEATED BY OTHERS) |
|  | WIRE FENCE          |  | EDGE OF WATER (BY AERIAL IMAGE)     |
|  | CLEANOUT            |  | ELECTRIC PEDESTAL                   |
|  | MONITORING WELL     |  | GUY WIRE                            |
|  | STONEWALL           |  | FINISHED FLOOR ELEVATION            |
|  |                     |  | SPOT ELEVATION                      |
|  |                     |  | MAILBOX                             |

**Osgood Avenue**

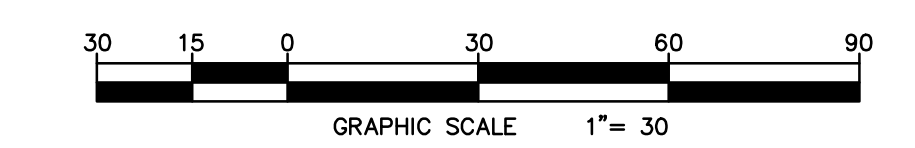


TO MY KNOWLEDGE AND BELIEF THIS MAP IS SUBSTANTIALLY CORRECT AS NOTED HEREON

*Gordon R. Matson* 7-23-20  
GORDON R. MATSON, PLS LICENSE NO. 70445

TRUE AND VALID COPIES OF THIS MAP OR PLAN MUST BEAR THE ORIGINAL SIGNATURE AND EMBOSSED SEAL OF THE ABOVE NAMED LAND SURVEYOR. UNAUTHORIZED REPRODUCTION OR ALTERATION IS FORBIDDEN.

Embossed Seal


REVISIONS	
DATE	DESCRIPTION

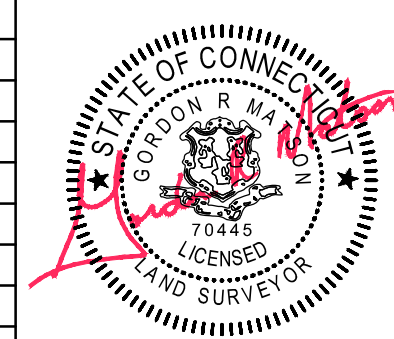


PROPERTY & TOPOGRAPHIC SURVEY  
PREPARED FOR  
**ABCOM**  
**#43 OSGOOD AVENUE**  
TOWN OF NEW BRITAIN  
COUNTY OF HARTFORD STATE OF CONNECTICUT

Weston & Sampson  
70445 LICENSED LAND SURVEYOR  
273 Dividend Road Rocky Hill, CT 06067 (860) 513 1473


CAD FILE: ENG20-0605 43 Osgood Ave 22x34  
DATE: JULY 16, 2020 SHEET 1 OF 1  
SCALE: 1"=30' DRAWING No.

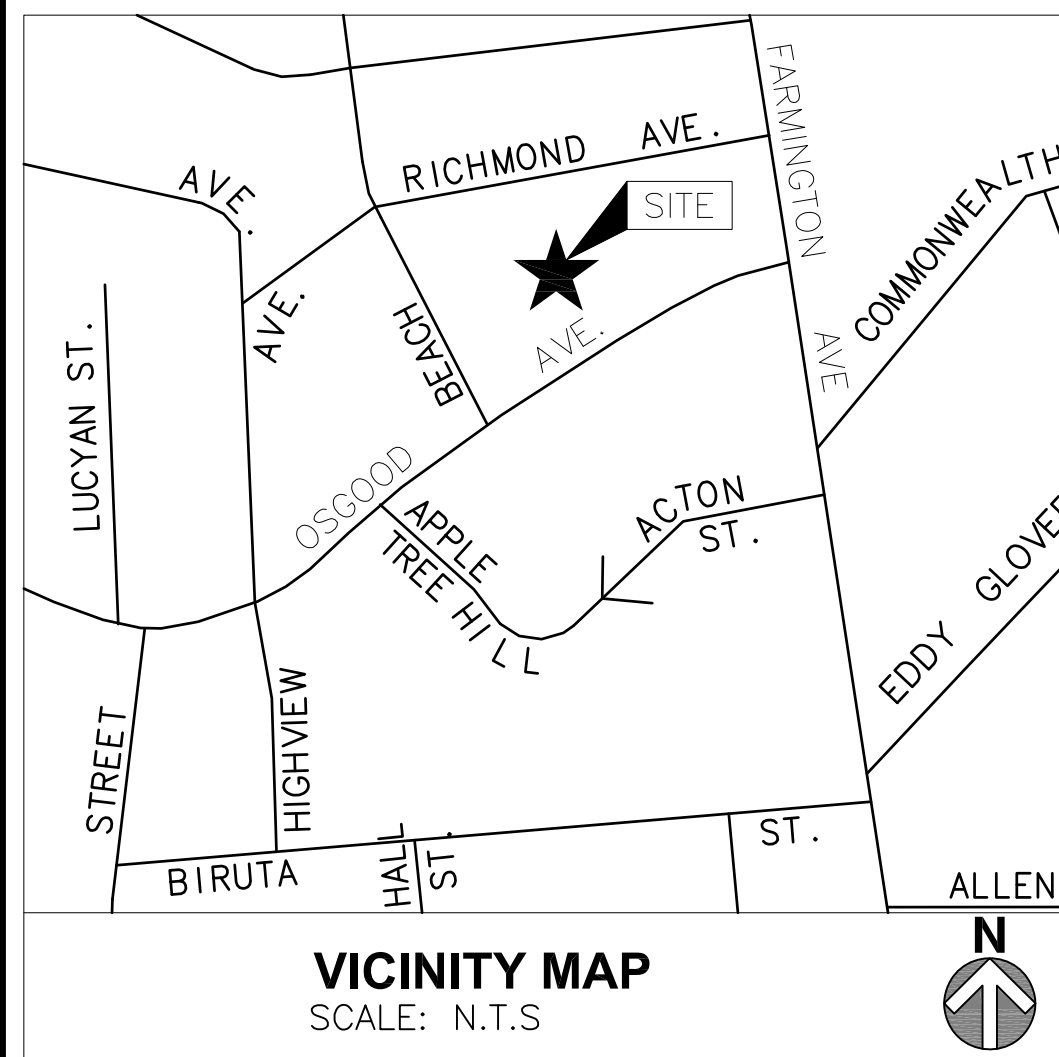

CENTER OF STRUCTURE LAT: N41° 41' 07.87"  
COORDINATES: LONG: W72° 47' 25.06"

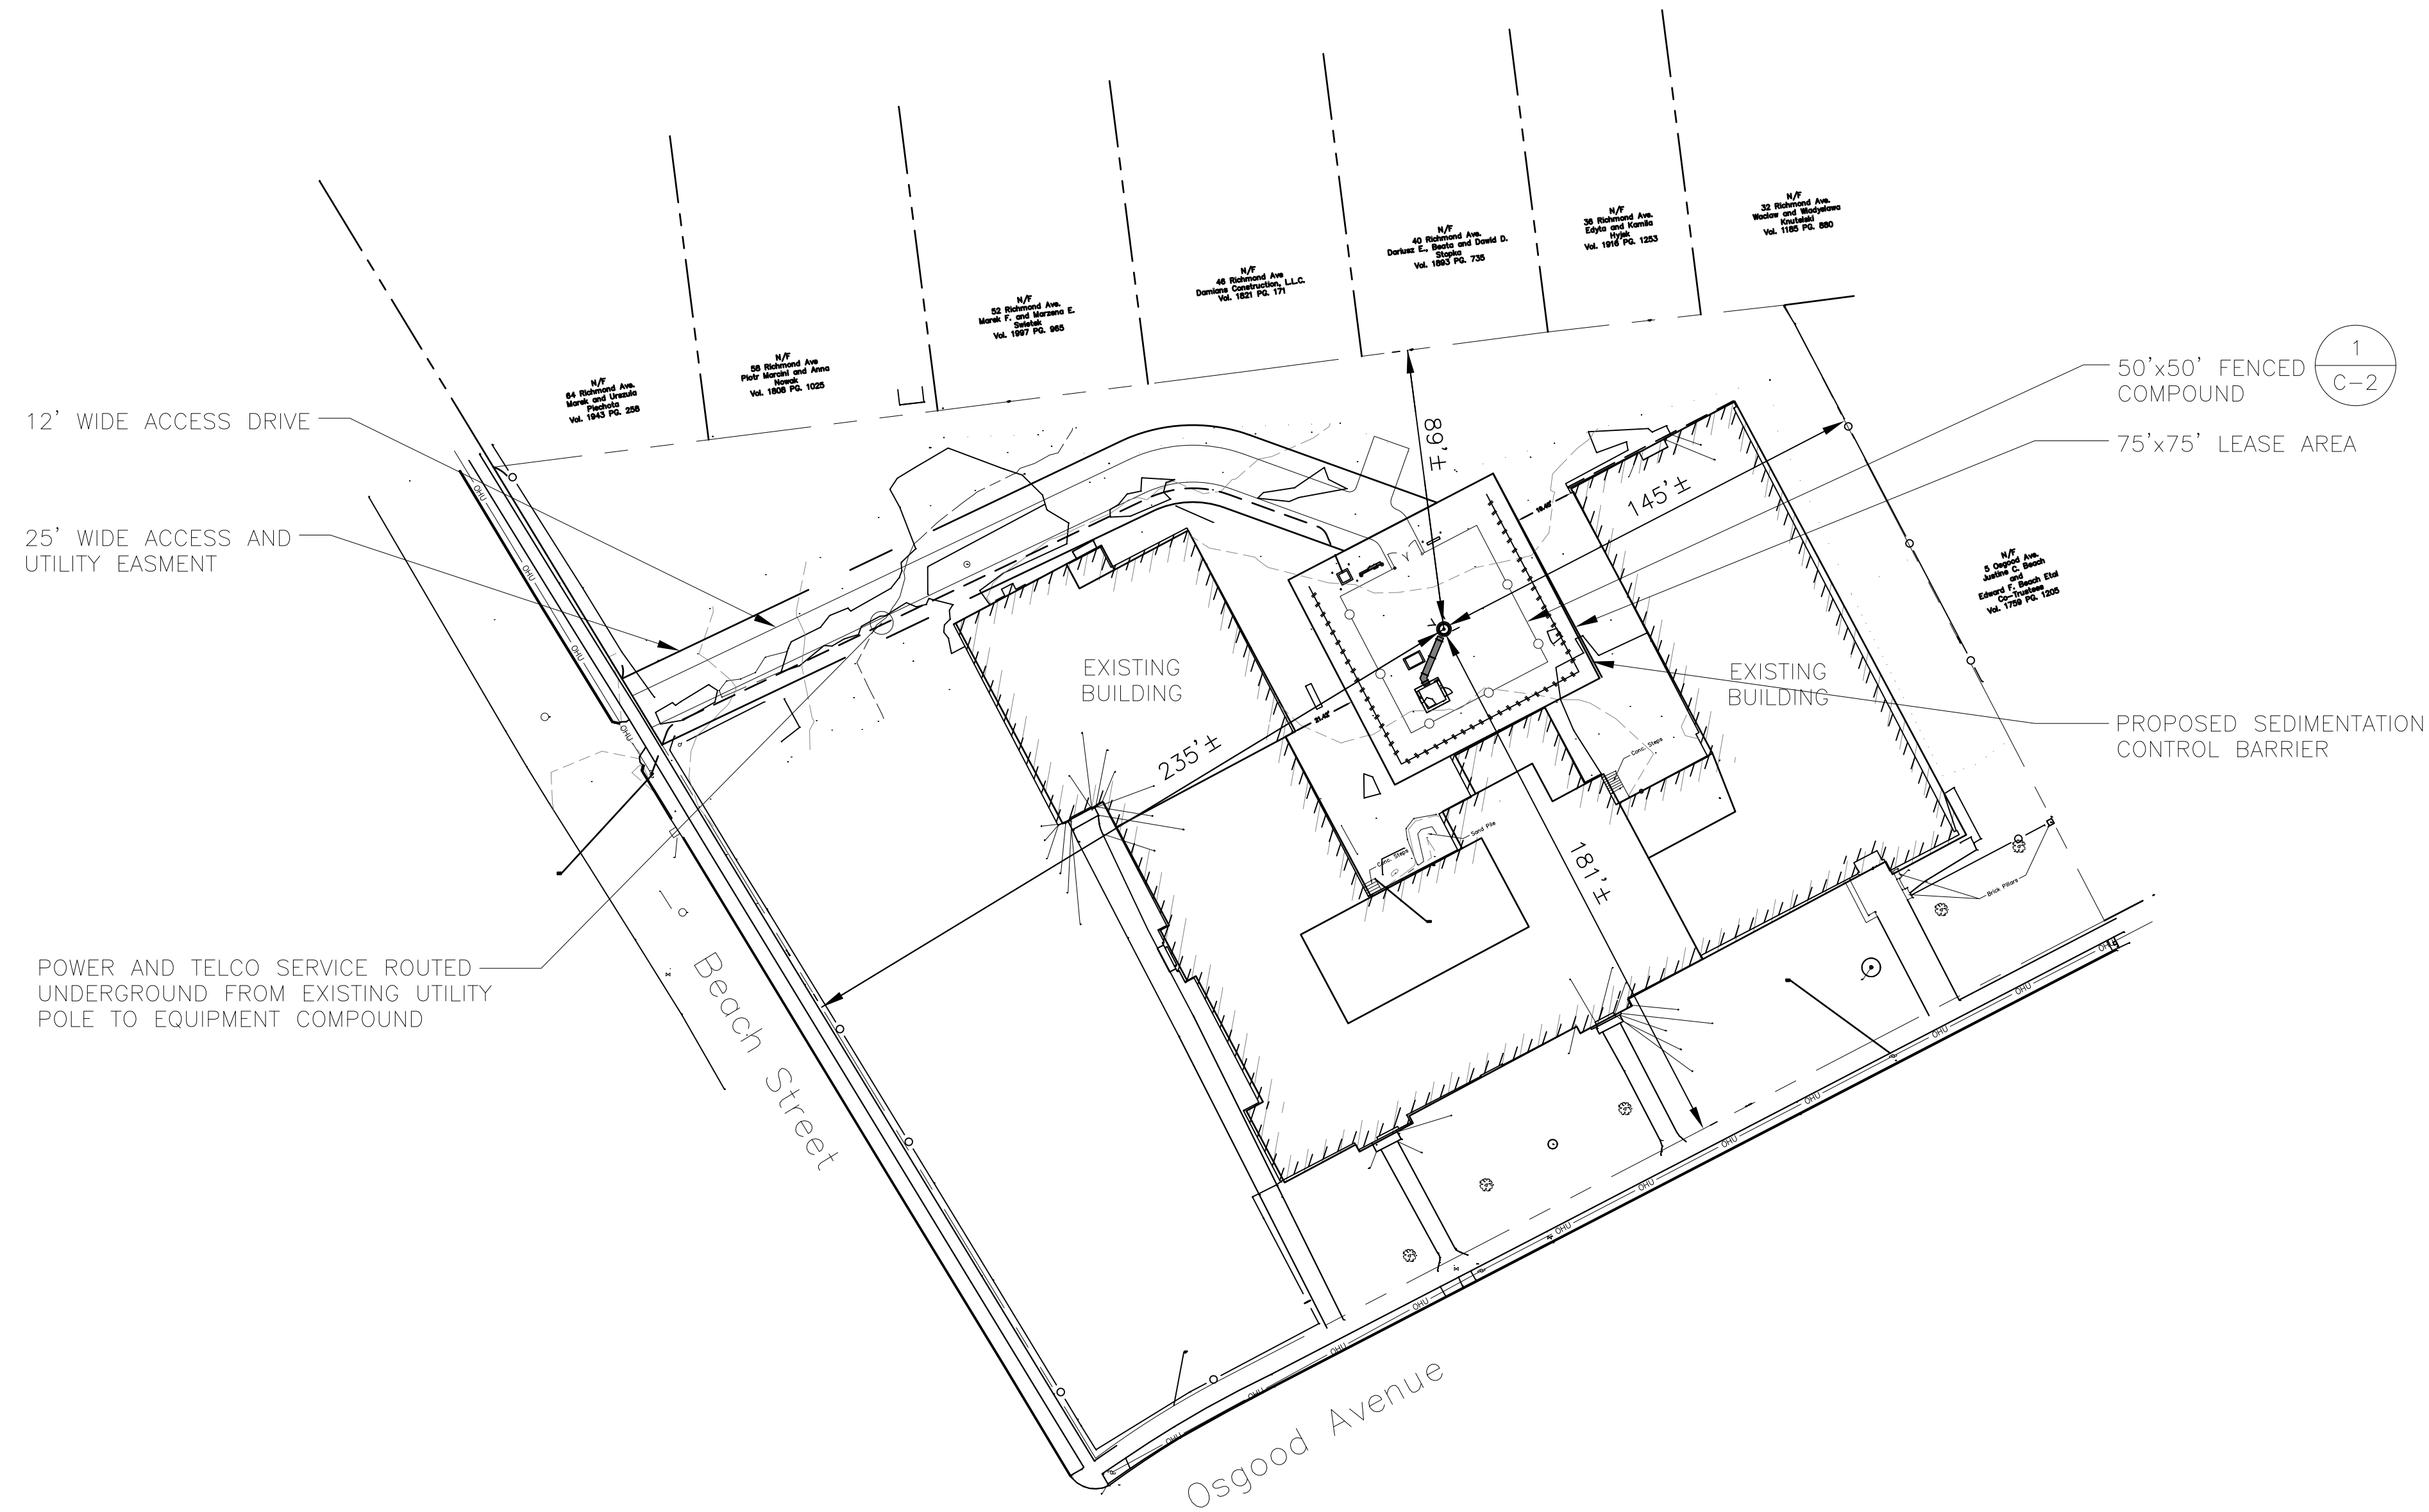

POWER AND TELCO SERVICE ROUTED UNDERGROUND FROM EXISTING UTILITY POLE TO EQUIPMENT COMPOUND

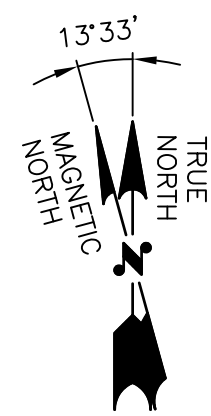

**SITE PLAN**  
22x34 SCALE: 1"=40'-0"  
11x17 SCALE: 1"=80'-0"


1  
C-1



CONNECTICUT SITING COUNCIL DOCKET



500 ENTERPRISE DRIVE  
ROCKY HILL, CONNECTICUT  
(860)-529-8882

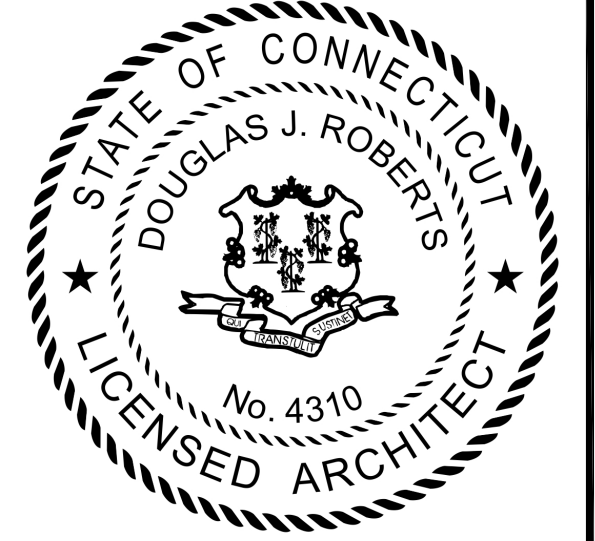

CHECKED BY: DJR

APPROVED BY: DJR

SUBMITTALS

REV.	DATE	DESCRIPTION	BY
2	07/12/2021	ISSUED FOR REVIEW	KAM
1	07/01/2021	ISSUED FOR REVIEW	KAM
0	06/24/2021	ISSUED FOR REVIEW	KAM

SITE NAME:

CT0090  
NEW BRITAIN

SITE ADDRESS:  
43 OSGOOD AVENUE  
NEW BRITAIN, CT 06053

SHEET TITLE

SITE PLAN

SHEET NUMBER

C-1



CHECKED BY: DJR

APPROVED BY: DJR

SUBMITTALS

REV.	DATE	DESCRIPTION	BY
2	07/12/2021	ISSUED FOR REVIEW	KAM
1	07/01/2021	ISSUED FOR REVIEW	KAM
0	06/24/2021	ISSUED FOR REVIEW	KAM

SITE NAME:

CT0090  
NEW BRITAIN

SITE ADDRESS:  
43 OSGOOD AVENUE  
NEW BRITAIN, CT 06053



SHEET TITLE

COMPOUND PLAN  
AND ELEVATION

SHEET NUMBER

**C-2**





CONNECTICUT SITING COUNCIL DOCKET

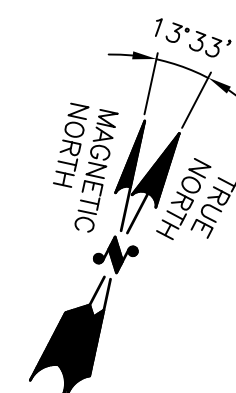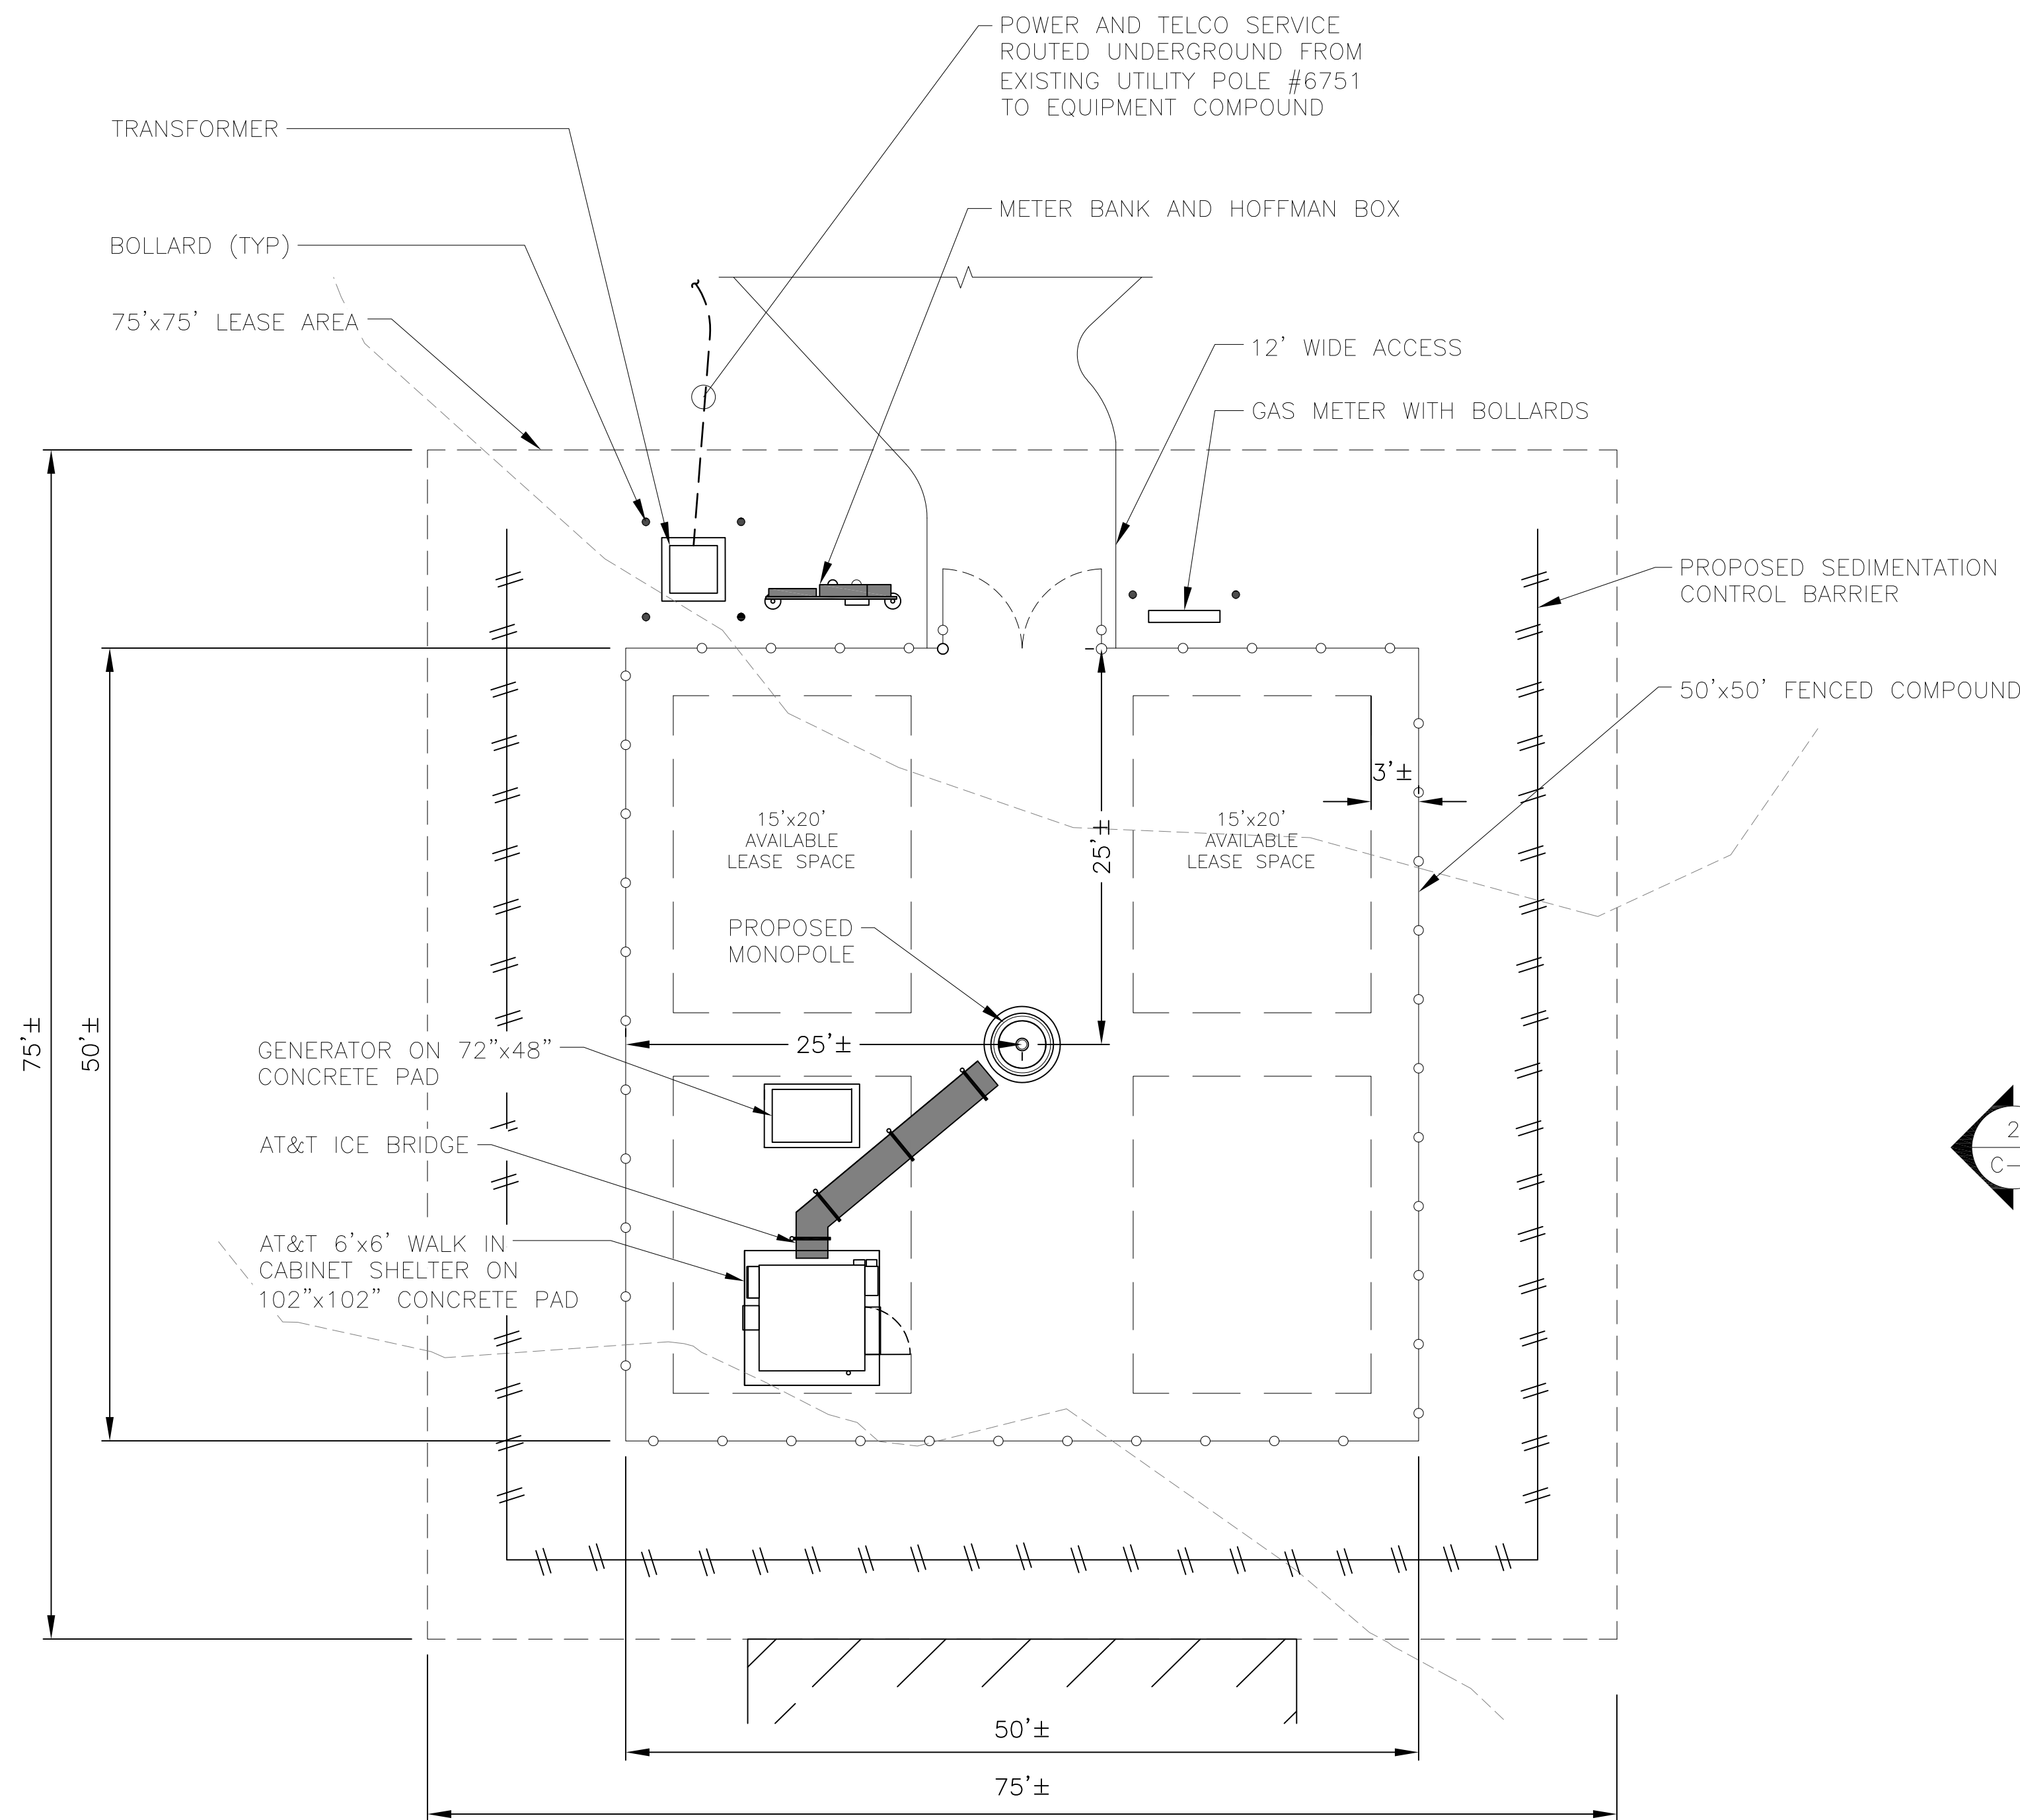

**COMPOUND PLAN**

22x34 SCALE: 1/8"=1'-0"  
11x17 SCALE: 1/16"=1'-0"

1  
C-2

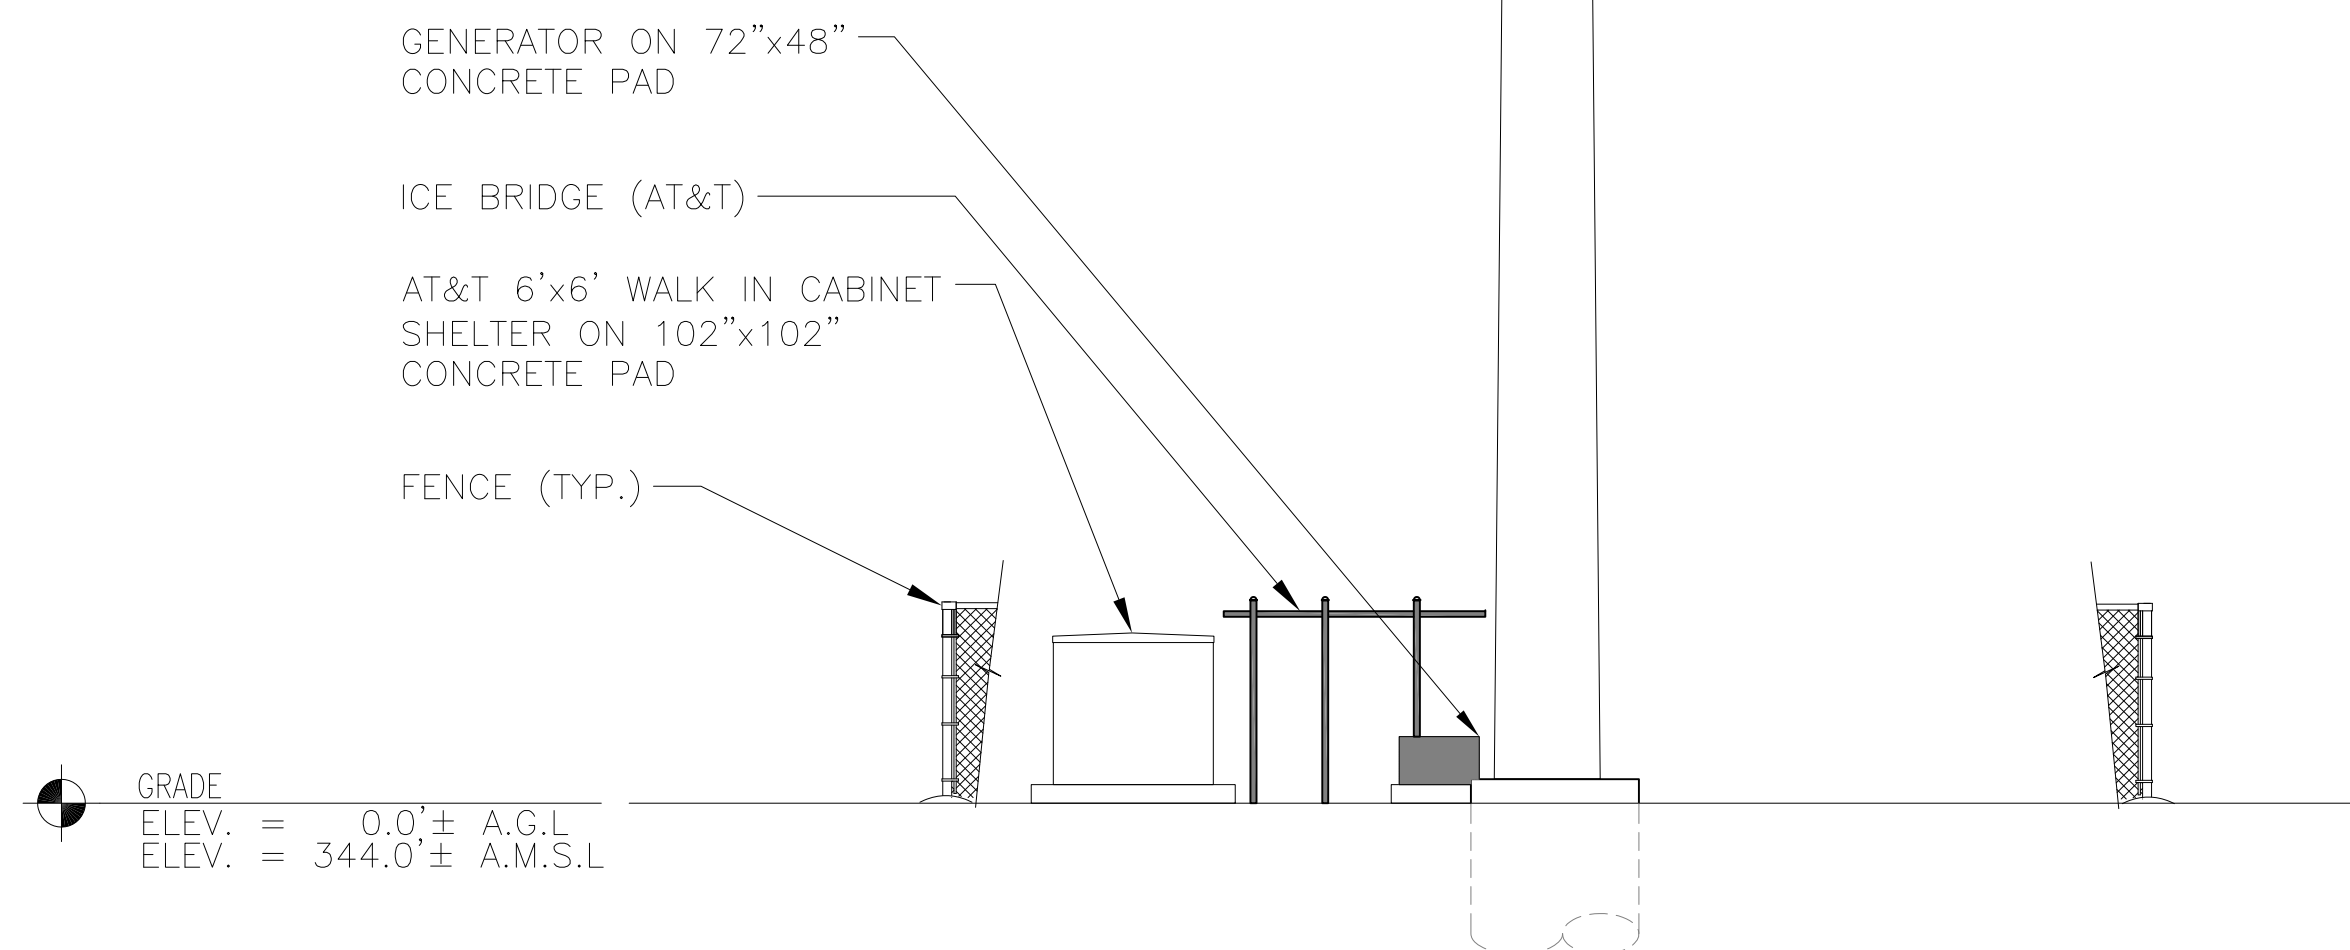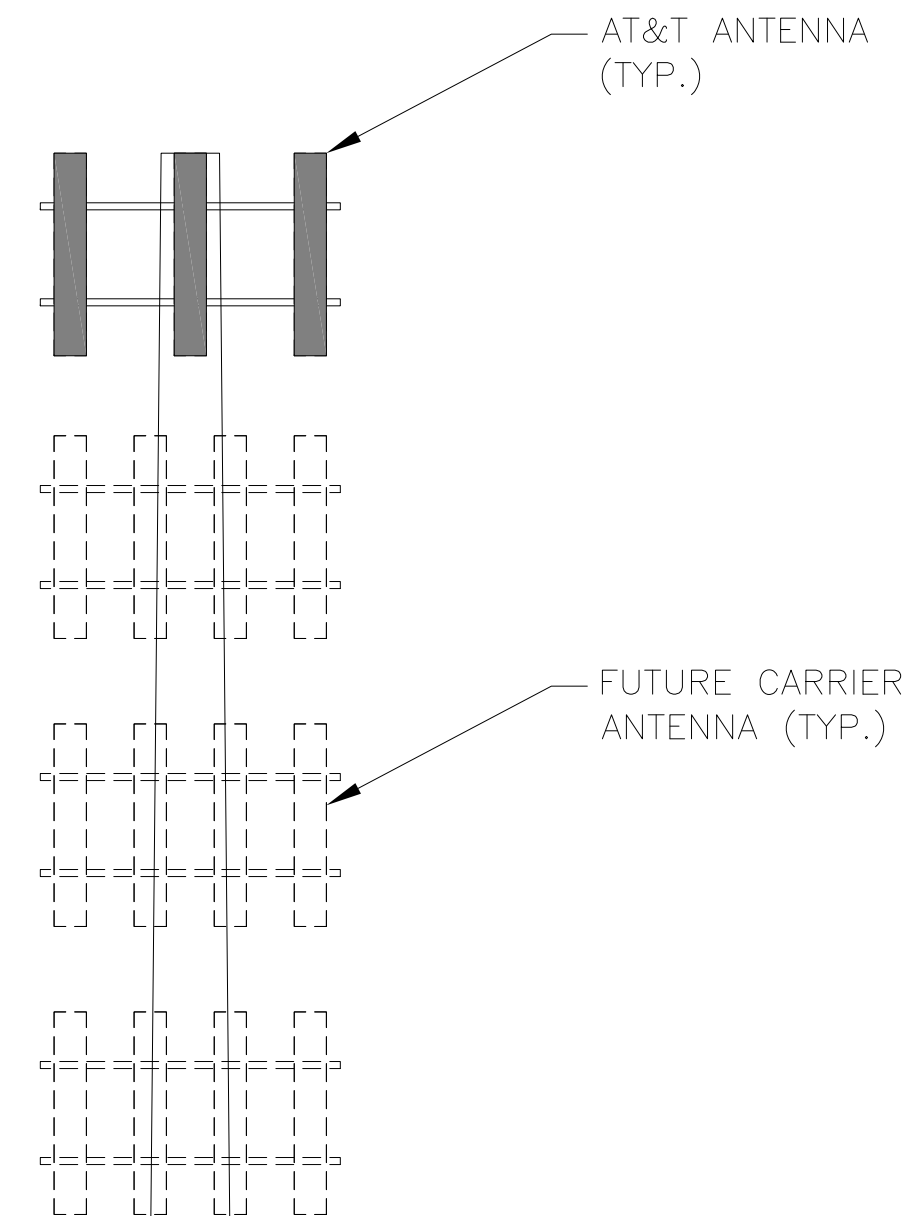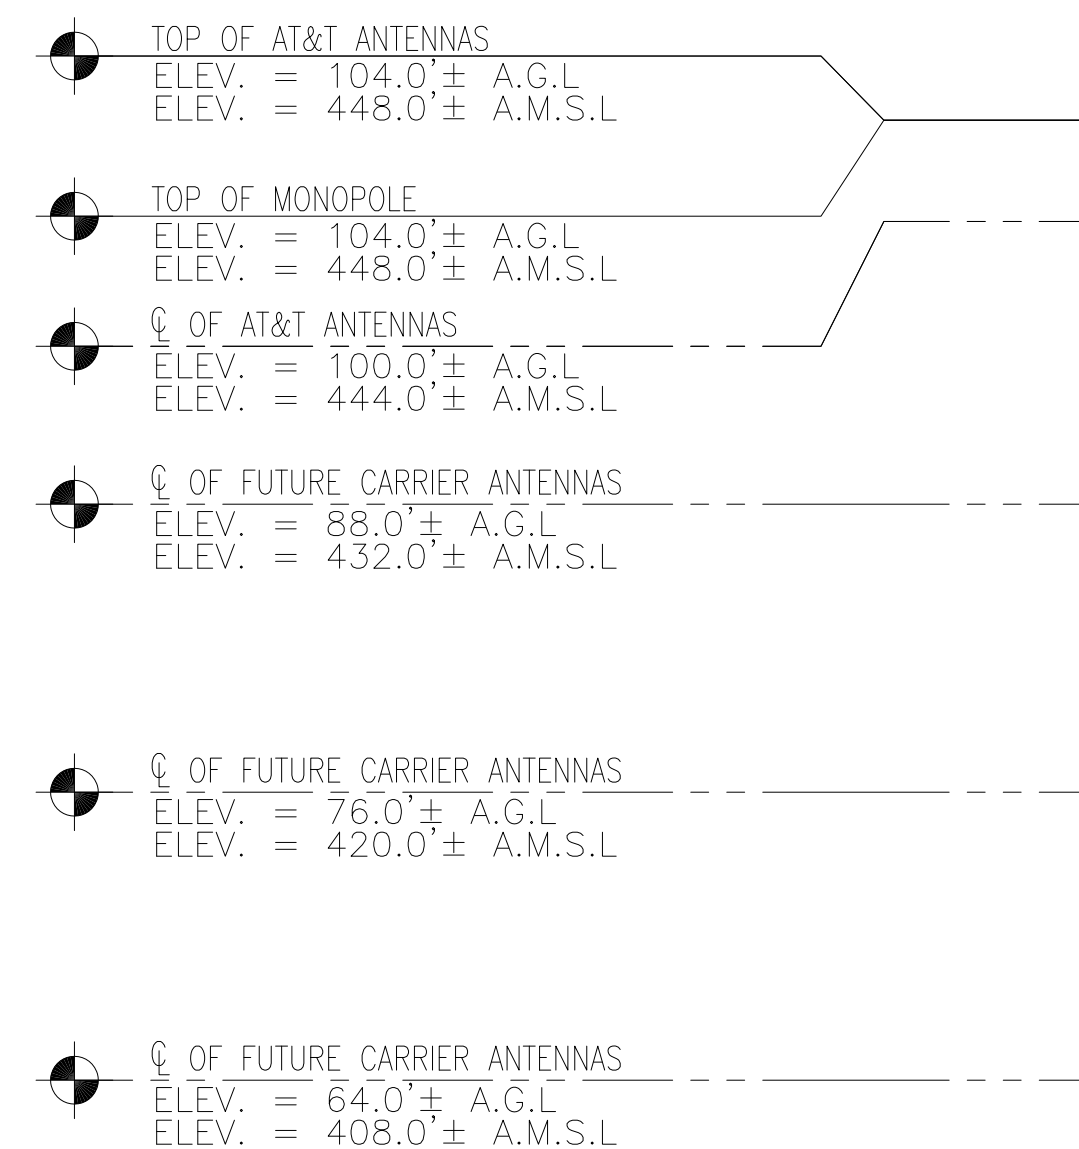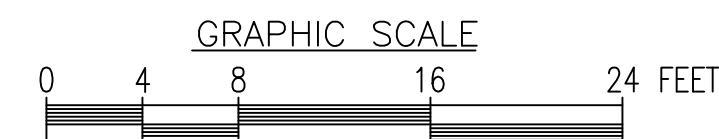

**NORTH ELEVATION**

22x34 SCALE: 1"=10'-0"  
11x17 SCALE: 1"=20'-0"

2  
C-2



SUBMITTALS

REV.	DATE	DESCRIPTION	BY
2	07/12/2021	ISSUED FOR REVIEW	KAM
1	07/01/2021	ISSUED FOR REVIEW	KAM
0	06/24/2021	ISSUED FOR REVIEW	KAM

SITE NAME:

CT0090  
NEW BRITAIN

SITE ADDRESS:  
43 OSGOOD AVENUE  
NEW BRITAIN, CT 06053


SHEET TITLE

SITE DETAILS

SHEET NUMBER

C-3


CONNECTICUT SITING COUNCIL DOCKET

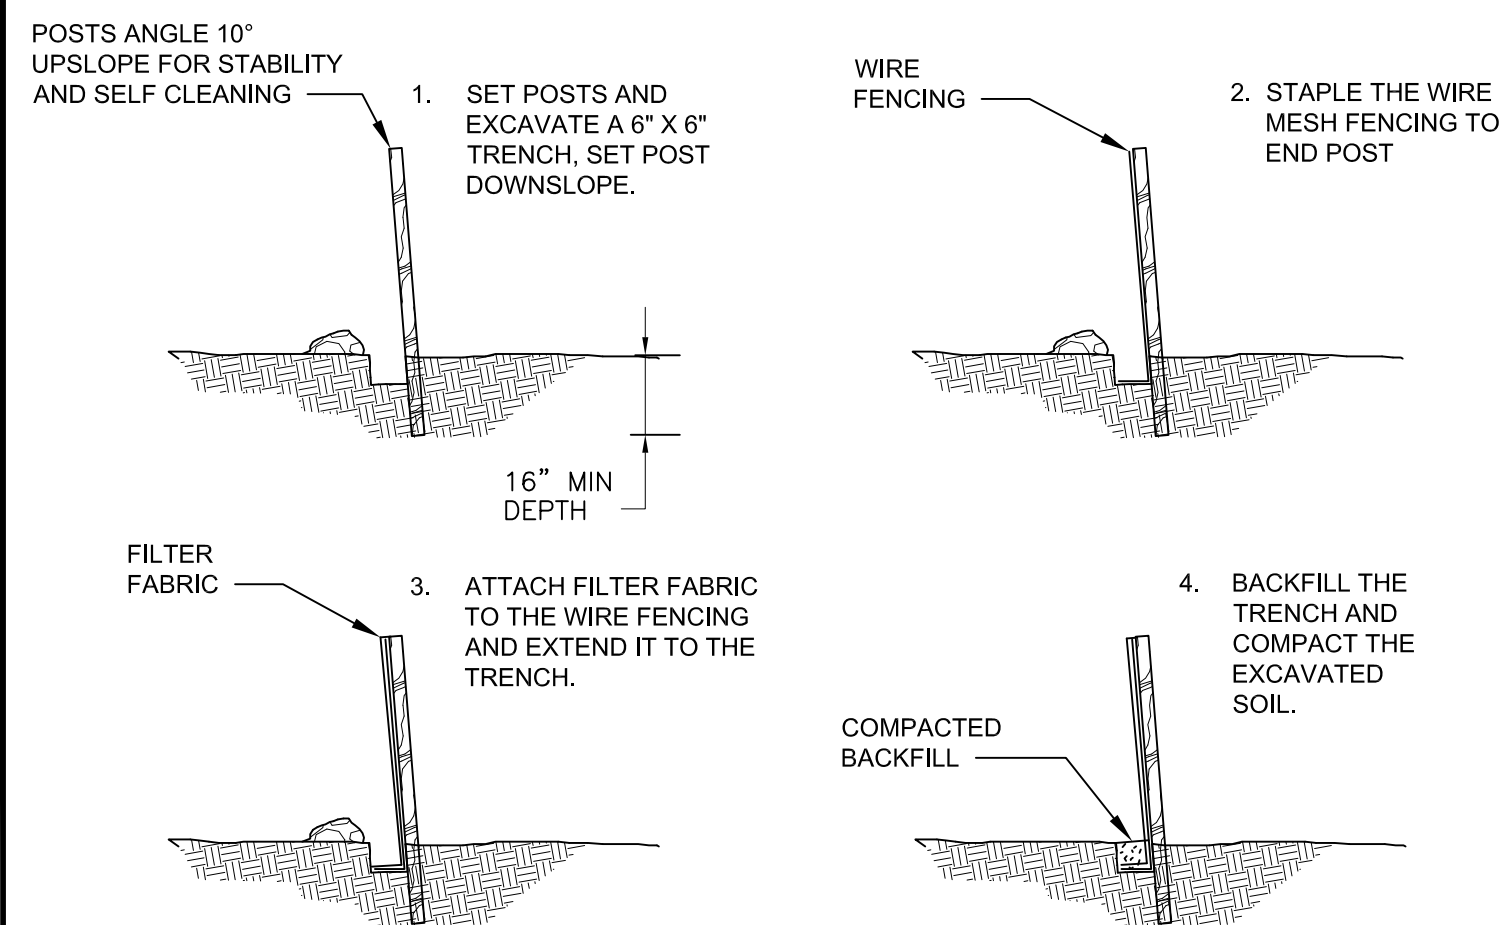

**SEDIMENTATION CONTROL BARRIER**

SCALE: N.T.S

9  
C-3

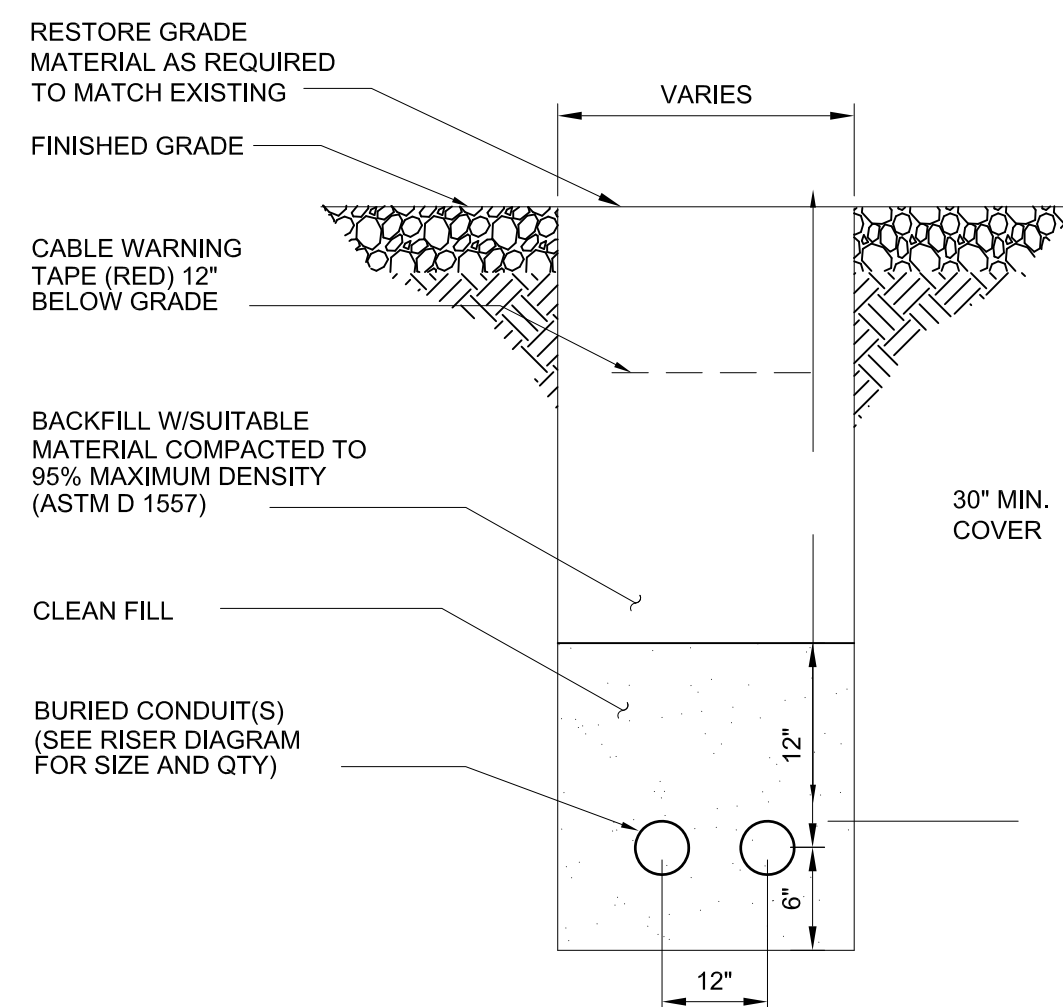


**UTILITY TRENCH**

- NOTES:
1. THE CLEAN FILL SHALL PASS THROUGH A 3/8" MESH SCREEN AND SHALL NOT CONTAIN SHARP STONES. OTHER BACKFILL SHALL NOT CONTAIN ASHES, CINDERS, SHELLS, FROZEN MATERIAL, LOOSE DEBRIS OR STONES LARGER THAN 2" IN MAXIMUM DIMENSION. THE TRENCH SHALL BE BACKFILLED IMMEDIATELY FOLLOWING PLACEMENT OF THE CONDUITS.
  2. WHERE EXISTING UTILITIES ARE LIKELY TO BE ENCOUNTERED, CONTRACTOR SHALL HAND DIG AND PROTECT EXISTING UTILITIES.

**UTILITY TRENCH**

SCALE: N.T.S


8  
C-3

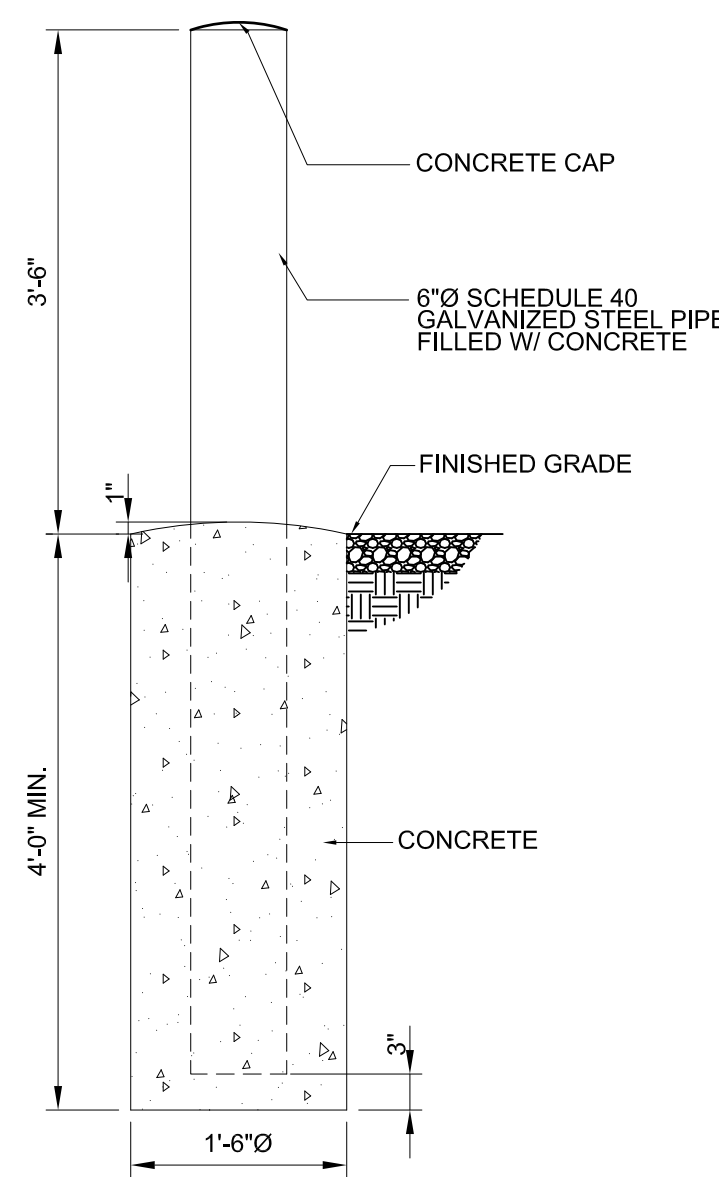

**TYPICAL BOLLARD**

22x34 SCALE: 3/4"=1'-0"  
11x17 SCALE: 3/8"=1'-0"

7  
C-3

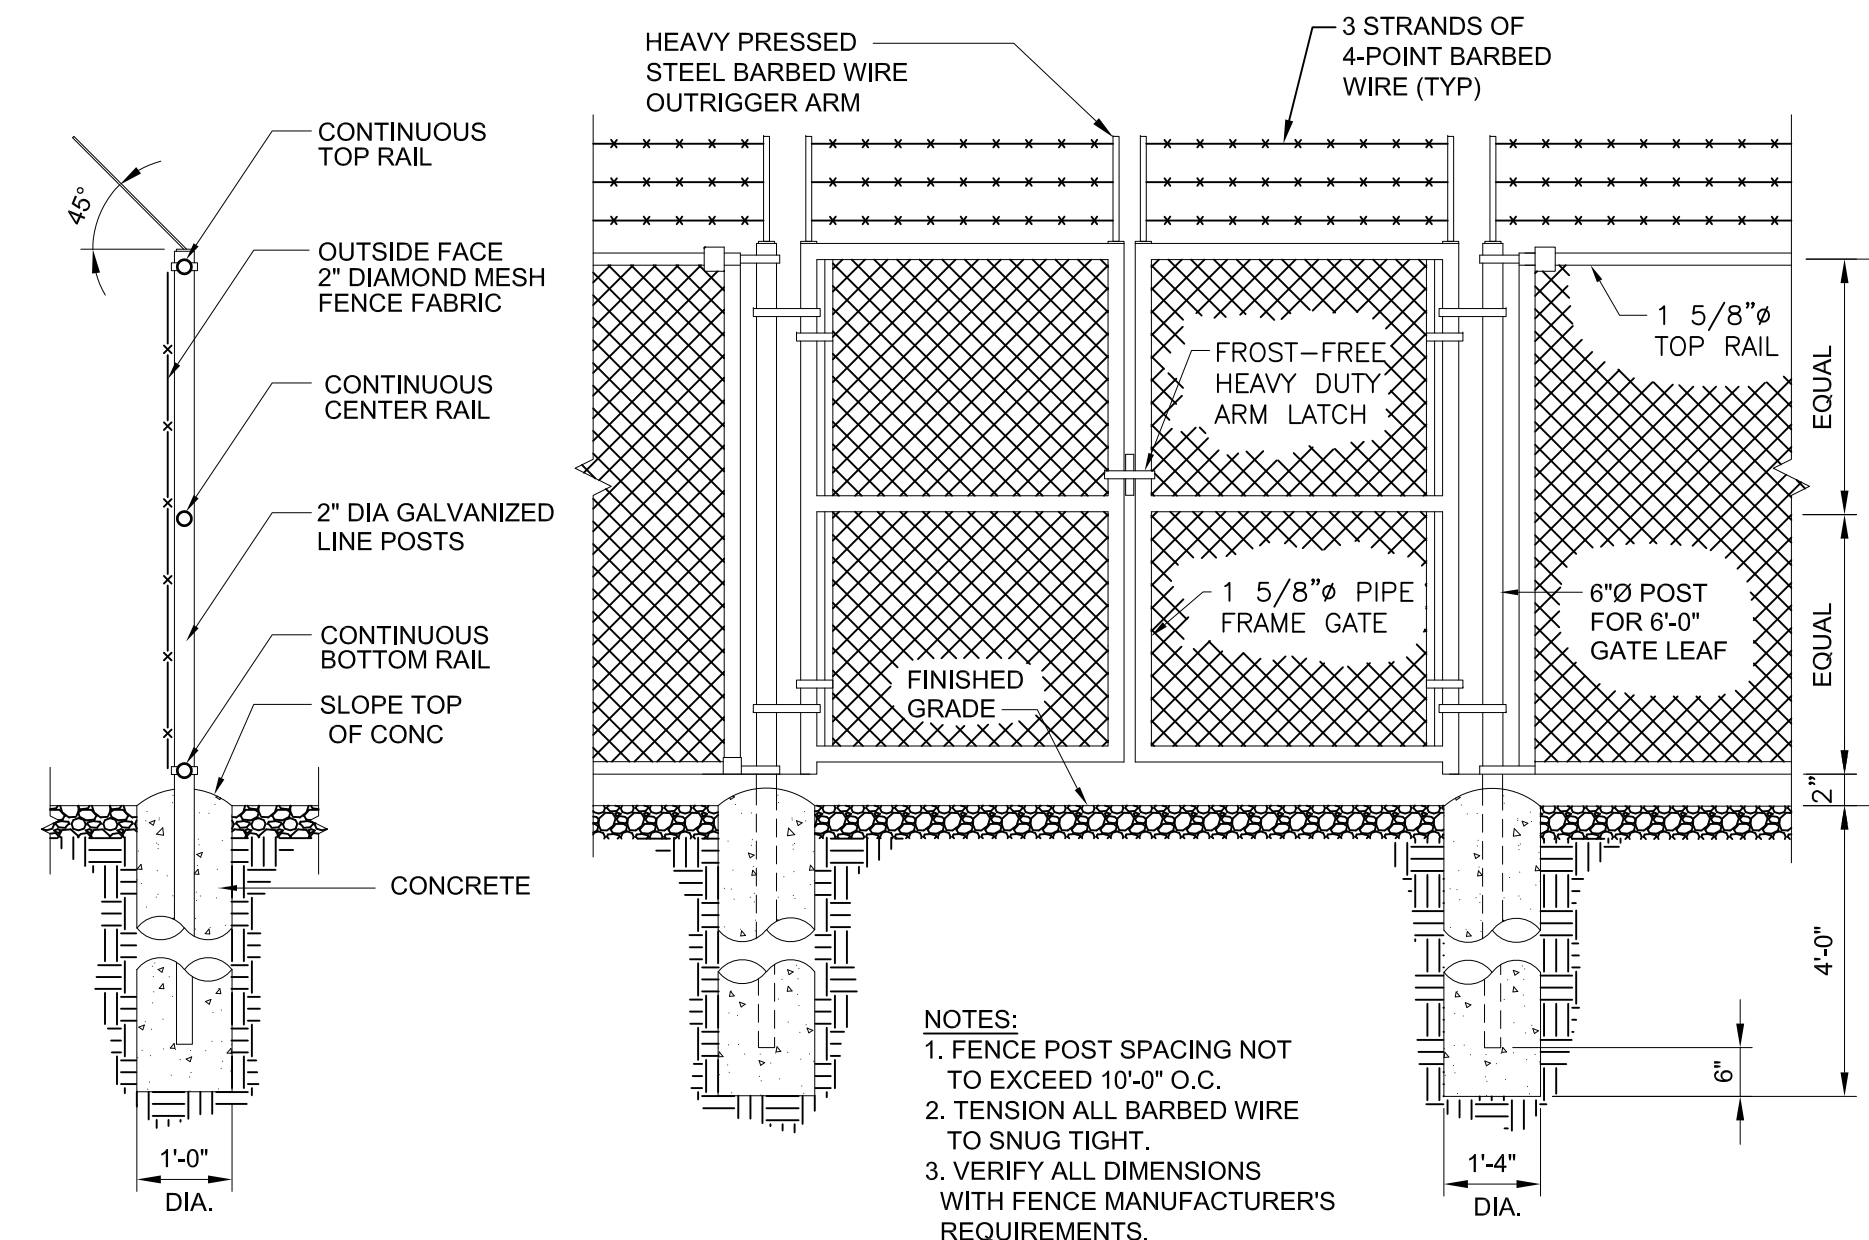

**CHAIN LINK FENCE**

SCALE: N.T.S


6  
A-7

**GEOTEXTILE NOTES:**

GEOTEXTILE SHALL BE USED BENEATH DESIGN HEAVY USE AREA GRAVEL LAYER AS NOTED IN THE DRAWINGS, OR AS SPECIFIED BY THE NRCS PROJECT ENGINEER.

THIS MATERIAL MUST MEET "HIGH SURVIVABILITY CRITERIA"


- GRAB STRENGTH: ASTM D-1682 = 320 LBS, OR BETTER
- PUNCTURE STRENGTH: ASTM D-751-68 = 65 LBS, OR BETTER
- BURST STRENGTH: ASTM D-751-68 = 290 PSI OR BETTER
- TEAR STRENGTH: ASTM D-1117 = 55 LBS. OR BETTER

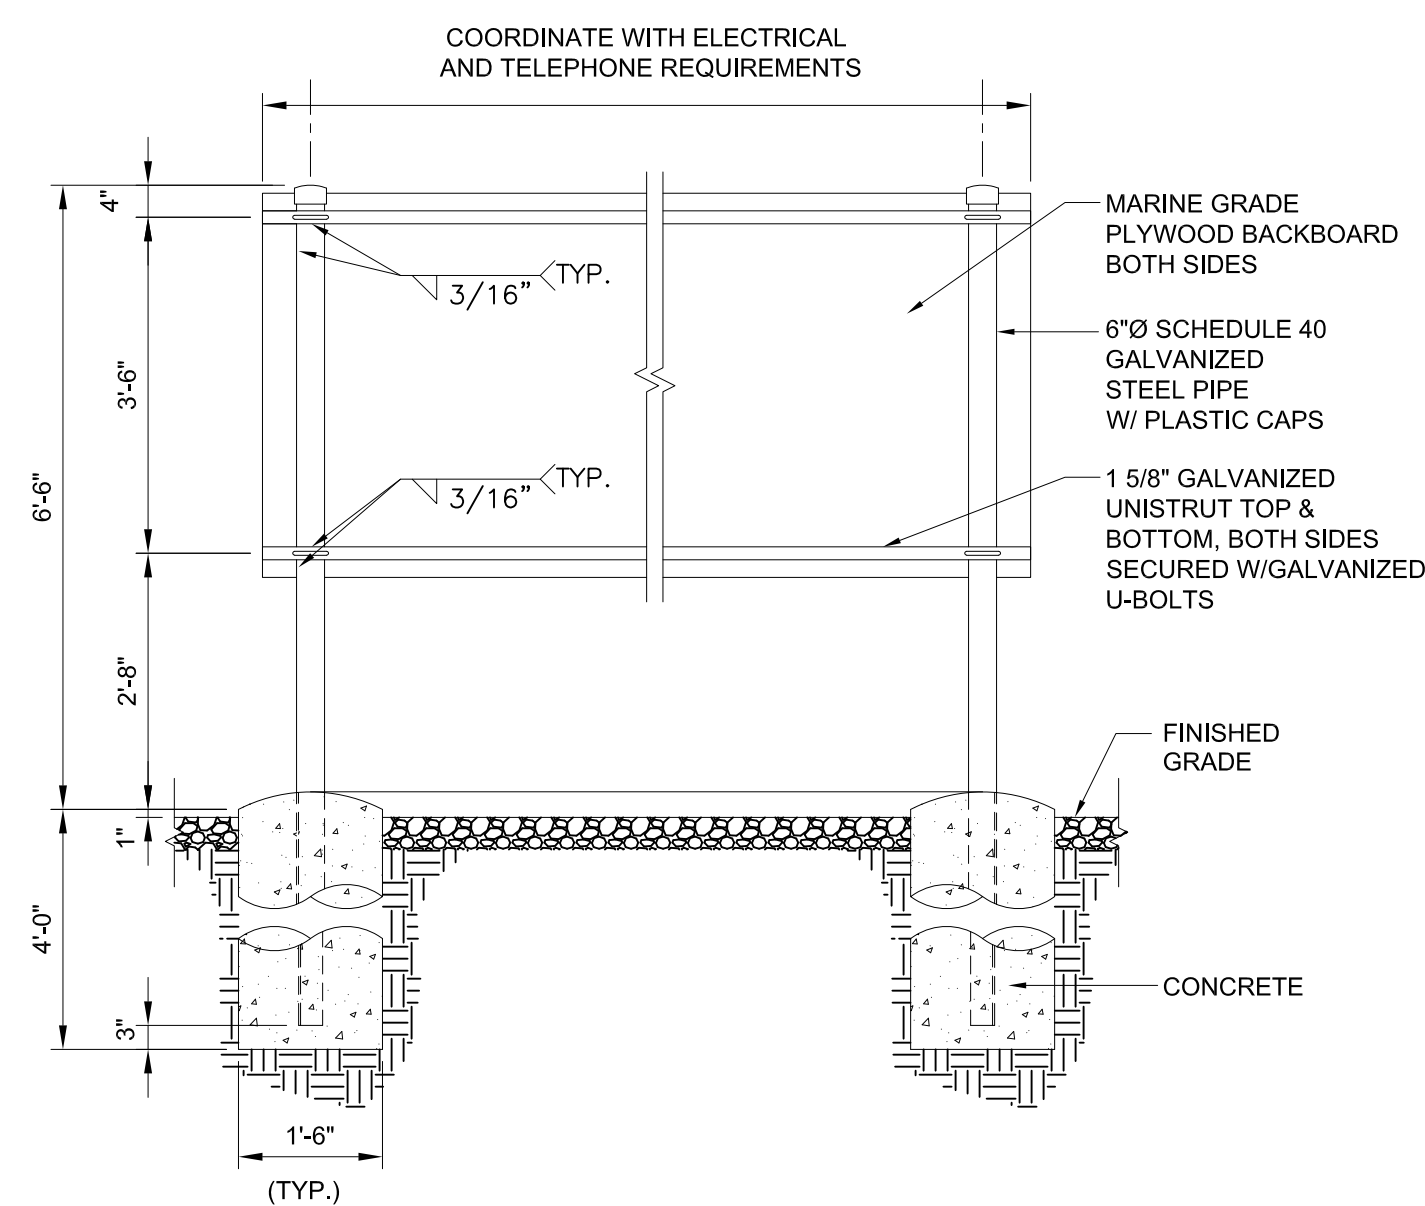

**ELECTRIC-TELCO BACKBOARD**

SCALE: N.T.S


5  
C-3

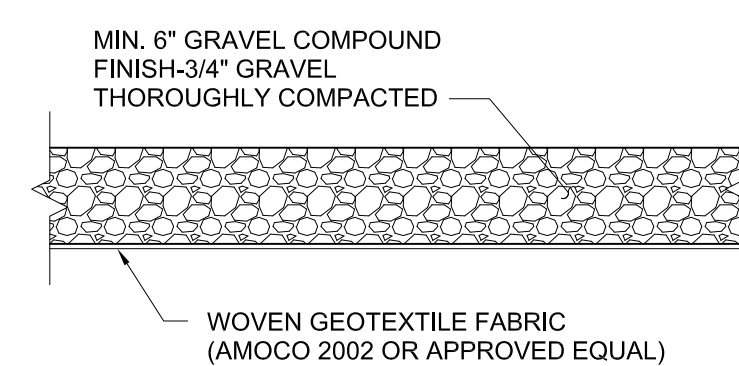

**GRAVEL COMPOUND DETAIL**

22x34 SCALE: 1/2"=1'-0"  
11x17 SCALE: 1/4"=1'-0"


4  
C-3

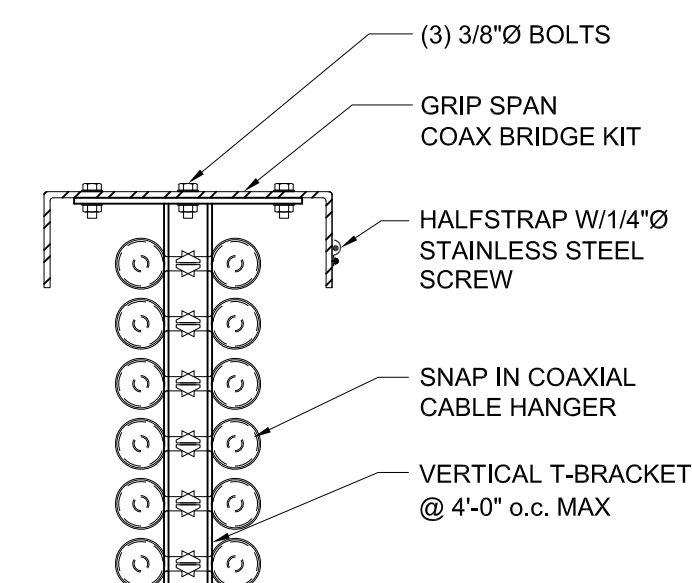

**ICE BRIDGE DETAIL**

22x34 SCALE: 1-1/2"=1'-0"  
11x17 SCALE: 3/4"=1'-0"


3  
C-3

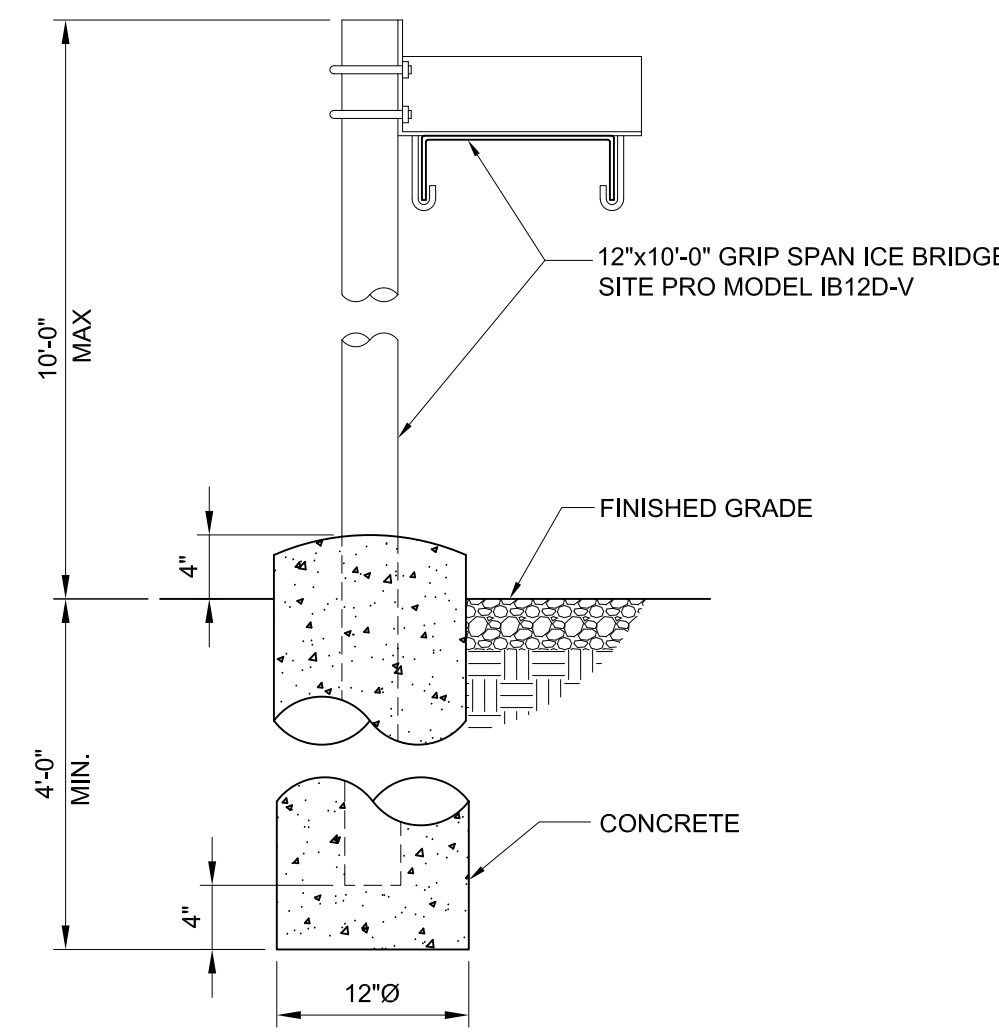

**ICE BRIDGE DETAIL**

22x34 SCALE: 1"=1'-0"  
11x17 SCALE: 1/2"=1'-0"

2  
C-3

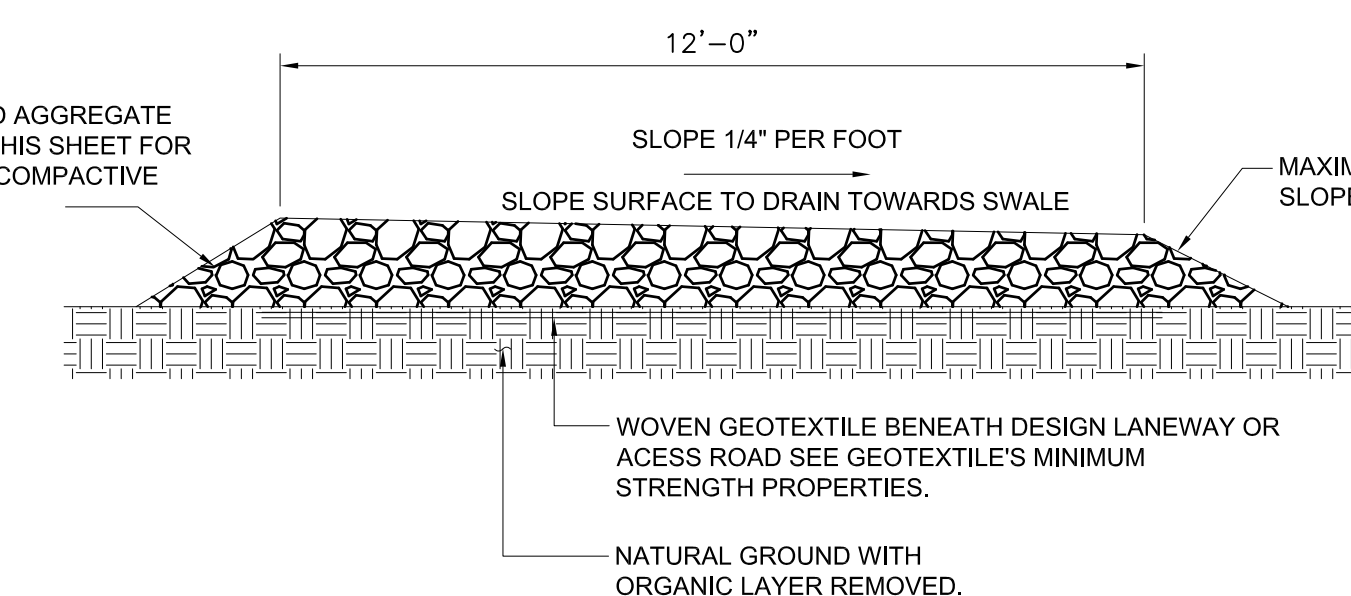

**GRAVEL ACCESS DRIVE TYPICAL SECTION**

SCALE: N.T.S

1  
C-3