

# **EXHIBIT G**



Site Number:  
**CT1207**  
Site Name:  
**SOUTH WINDSOR**  
98 DART HILL ROAD  
SOUTH WINDSOR, CT 06074

Prepared For:  
**TARPON TOWERS III**  
8816 7TH TERRACE EAST  
SUITE 103  
LAKEWOOD RANCH, FL 34202

Project No: 2022.17  
**DOUGLAS J. ROBERTS - ARCHITECT**  
110 Washington Avenue  
North Haven, CT 06473  
Tel: 203.934.8658  
Email: droberts@architect@aol.com



Douglas  
J Roberts  
Key Plan



# WIRELESS COMMUNICATIONS FACILITY

## CT1207 SOUTH WINDSOR


### 99 DART HILL ROAD

### SOUTH WINDSOR, CT 06074

USGS TOPOGRAPHIC MAP



VICINITY MAP

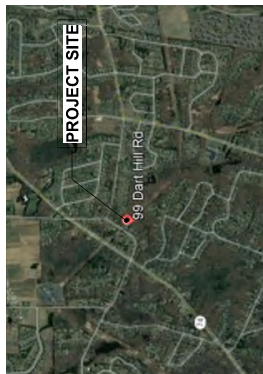

**PROJECT SUMMARY**

PROJECT NAME: CT1207 SOUTH WINDSOR  
 SITE ADDRESS: 99 DART HILL ROAD, SOUTH WINDSOR, CT 06074  
 PARCEL ID: 10424-1  
 ARX WIRELESS CONTACT: KEITH COPPINS, 110 WASHINGTON AVENUE, NORTH HAVEN, CT 06473, 203.933.3287  
 LEGAL/REGULATORY COUNSEL: COHEN AND WOLF, P.C., 115 PERMANENT STREET, BRIDGEPORT, CT 06604, 203.337.4134  
 LANDLORD CONTACT: JUDITH ECKHOUSE  
 ARCHITECT: DOUGLAS J. ROBERTS-ARCHITECT, 110 WASHINGTON AVENUE, NORTH HAVEN, CT 06473

**CODE REFERENCES**

- 2022 Connecticut State Building Code
- 2021 International Building Code
- 2021 International Existing Building Code
- 2021 International Plumbing Code
- 2021 International Mechanical Code
- 2021 International Residential Code
- 2021 International Energy Conservation Code
- 2008 National Electrical Code (NECA 70)
- 2017 ICC A117.1 Accessible and Usable Buildings & Facilities



**SCOPE OF WORK**

- ARX WIRELESS IS PROPOSING TO INSTALL THE FOLLOWING IMPROVEMENTS ON PROPOSED TELECOMMUNICATION SITE:
- 80' x 60' FENCED COMPOUND WITHIN A 17' X 75' LEASE AREA.
  - 165' MONOPOLE FOR FOUR CARRIER PLATFORMS WITH ANTENNAS AND TOWER ANTENNAS.
  - POWER AND TELCO SERVICES WILL BE ROUTED UNDERGROUND FROM EXISTING OVERHEAD UTILITIES ON DART HILL ROAD TO PROPOSED ELECTRICAL METER AND UTILITY BOX ON PROPOSED INFRAME.

SHEET NUMBER	SHEET NAME	CURRENT REVISION	CURRENT REVISION DATE
T - 001	TITLE SHEET	2	August 5, 2023
SURVEY	SURVEY SHEET	2	August 5, 2023
C - 101	ABUTTERS PLAN	2	August 5, 2023
C - 102	SITE PLAN	2	August 5, 2023
C - 103	COMPOUND FENCE AND ELEVATION	2	August 5, 2023
C - 104	SITE DETAILS	2	August 5, 2023

Do not make alterations from drawings. All drawings are the property of Douglas J. Roberts - Architect. This drawing is to be used in connection with the amount of work shown and nothing more.

NO.	DESCRIPTION	DATE
1	ISSUED FOR PERMITS	8/13/2023
2	ISSUED FOR PERMITS	8/13/2023

REVISION SCHEDULE	
NO.	DESCRIPTION
1	ISSUED FOR PERMITS
2	ISSUED FOR PERMITS


Drawing By: Zsuzsanna J. Roberts  
 Drawing Date: 8/13/2023  
 Project No: 2022.17  
 Scale:

Sheet Title:  
**TITLE SHEET**

Original Drawing No. ARX12-01  
 Drawing Title: SOUTH WINDSOR  
 Sheet Number: **T-001** Revision: **2**



CONNECTICUT SITING COUNCIL DOCKET

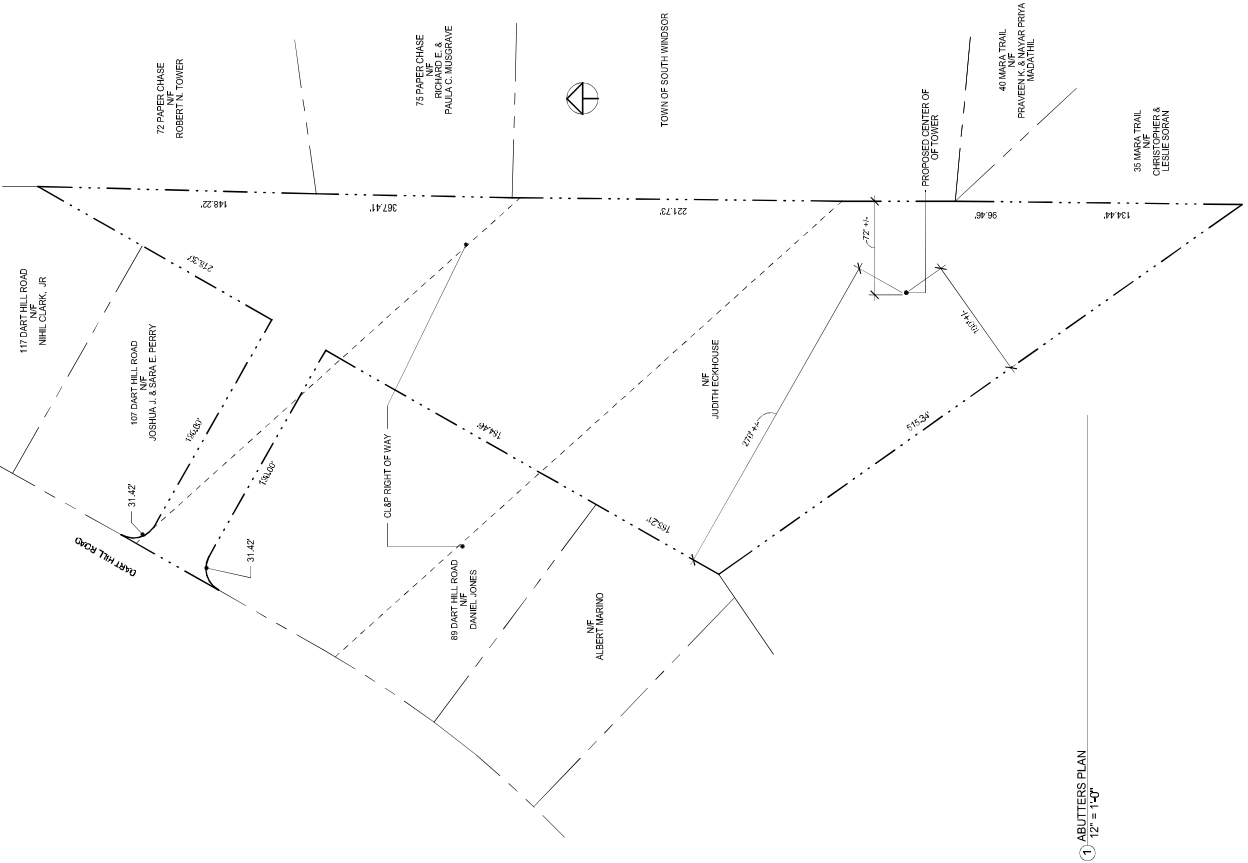

① ABUTTERS PLAN  
1/2" = 1'-0"

Site Number:  
**CT1207**

Site Name:  
**SOUTH WINDSOR**

98 DART HILL ROAD  
SOUTH WINDSOR, CT 06074

Prepared For:  
**TARPON TOWERS III**  
8816 NORTH TERRACE EAST  
SUITE 103  
LAKEWOOD RANCH, FL 34202

Project No.: 2022.17

**DOUGLAS J. ROBERTS - ARCHITECT**  
110 Washington Avenue  
North Haven, CT 06473  
Tel: 203.934.8658  
Email: droberts@architect@aol.com



Douglas  
J Roberts  
Key Plan

Do not scale dimensions from drawings.  
Dimensions are shown on drawings.  
This drawing is to be used in consultation with all other  
documents and drawings.

REVISION SCHEDULE

NO.	DESCRIPTION	DATE
1	ISSUED FOR PERMITS	04/18/2023
2	ISSUED FOR PERMITS	04/18/2023

Drawing By: Zachary J. Roberts  
Drawing Date: May 10, 2023  
Project No.: 2022.17  
Scale: 1/2" = 1'-0"

Sheet Title:  
**ABUTTERS PLAN**

Original Drawing ID: ABUTTERS PLAN  
Sheet Number: C-101

Revision:  
**2**







