




PROJECT SUMMARY TABLE		
DESCRIPTION	DISTANCE	NUMBER
PROPOSED ACCESS DRIVE	250 FT.	
APPROX. # OF HOMES WITHIN 1,000 FT. OF TOWER		32
TREES >10"Ø TO BE REMOVED		40

TOWER SETBACK	
DESCRIPTION	DISTANCE
DISTANCE TO NEAREST OFFSITE RESIDENCE	440'±
DISTANCE TO NORTH PROPERTY LINE	270'±
DISTANCE TO WEST PROPERTY LINE	400'±
DISTANCE TO EAST PROPERTY LINE	657'±
DISTANCE TO SOUTH PROPERTY LINE	270'±

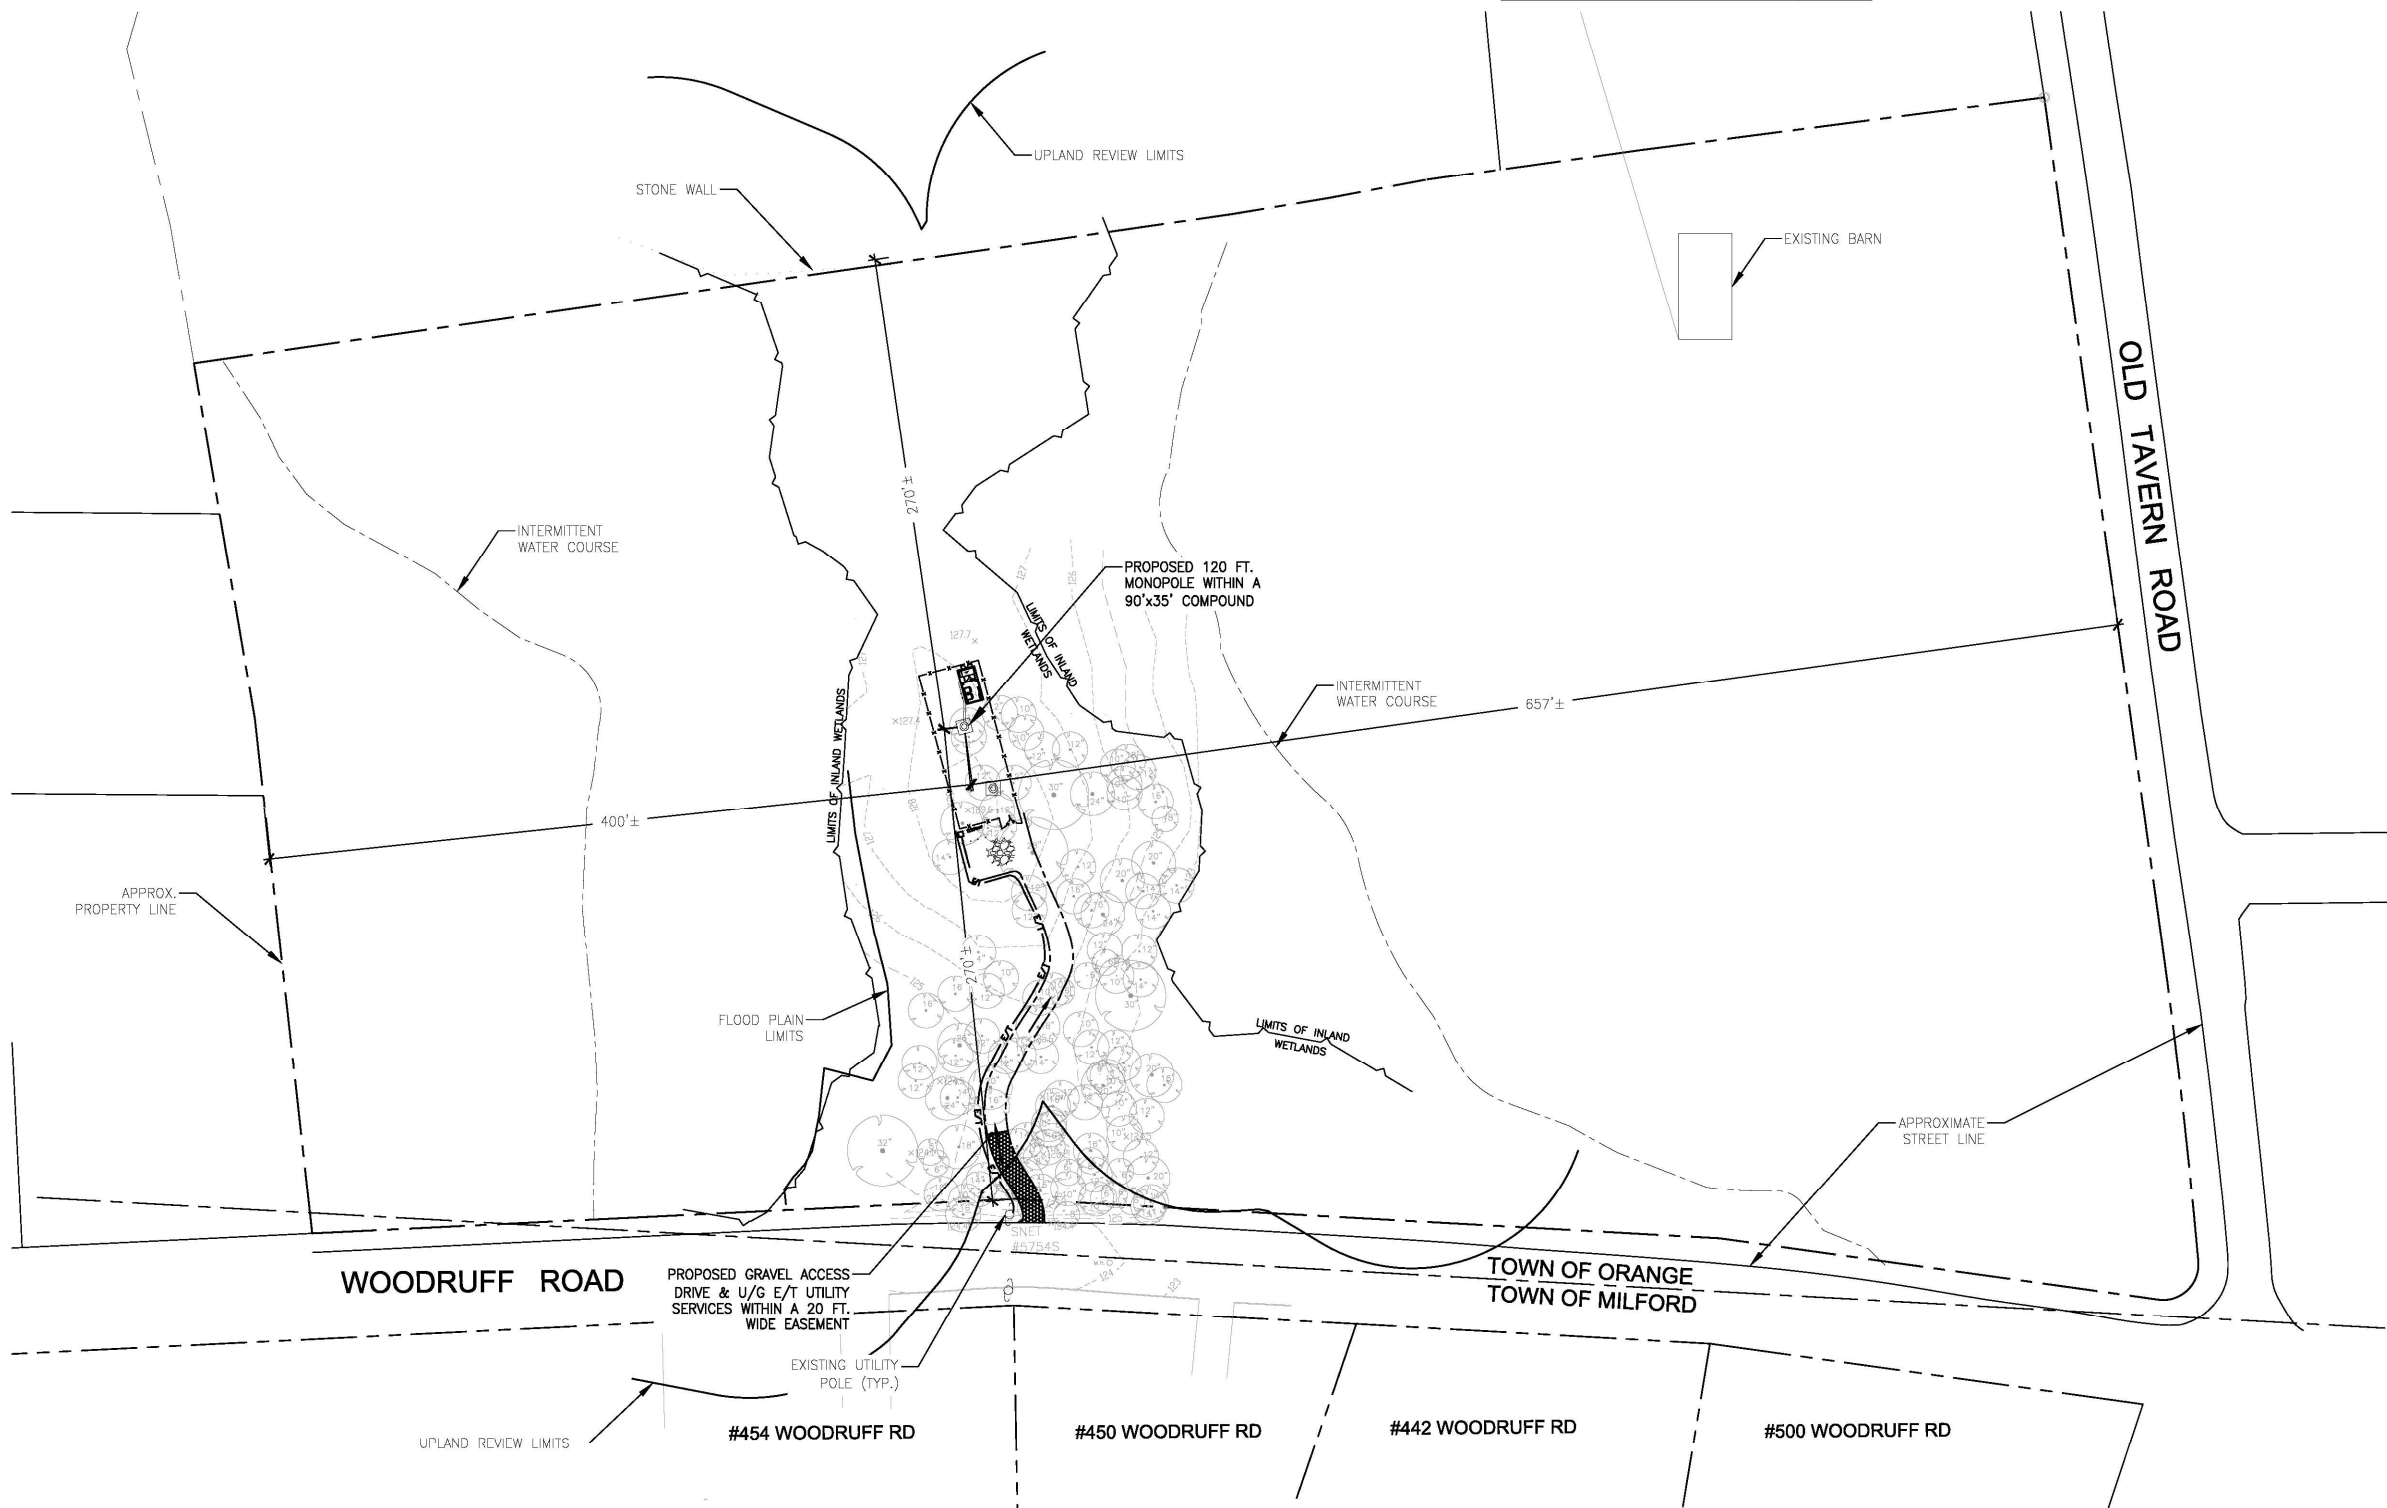

1  
C-1  
Scale: 1"=50'



750 PARK OF COMMERCE DR.  
BOCA RATON, FL. 33487

Cellco Partnership  
d/b/a Verizon Wireless



WIRELESS COMMUNICATIONS FACILITY  
20 ALEXANDER DRIVE  
WALLINGFORD, CT 06492

On Air Engineering, LLC  
88 Foundry Pond Road  
Cold Spring, NY 10516  
onair@optonline.net  
201-456-4624

LICENSURE



DAVID WEINHAHL, P.E.  
CT LIC. NO. 22144

NO.	DATE	SUBMISSIONS
0	01.31.24	REVIEW
1	04.10.24	REVISED PER CLIENT COMMENTS
2	04.18.24	CSC FILING SET
3	06.07.24	REVISED PER ATTORNEY

DRAWN BY:	CHECKED BY:
MF	DW

VERTICAL BRIDGE SITE ID:  
**US-CT-5056**

VERIZON SITE NAME:  
**MILFORD EAST CT**

PROJECT INFORMATION:  
**425 OLD TAVERN RD.  
ORANGE, CT 06477**

DRAWING TITLE:  
**SITE PLAN**

SHEET NUMBER:  
**C-1**

