

# PROJECT NARRATIVE

May 10, 2022

Melanie A. Bachman  
Executive Director  
Connecticut Siting Council  
10 Franklin Square  
New Britain, CT 06051

Re: Request of DISH Wireless LLC for an Order to Approve the Shared Use of an Existing Tower  
355 Route 85, Colchester, CT 06415  
Latitude: 41°32'41.35" / Longitude: -72°18'17.610"

Dear Ms. Bachman:

Pursuant to Connecticut General Statutes ("C.G.S.") §16-50aa, as amended, DISH Wireless LLC ("DISH") hereby requests an order from the Connecticut Siting Council ("Council") to approve the shared use by DISH of an existing telecommunication tower at 355 Route 85 (New London Rd) in Colchester (the "Property"). The existing 180-foot monopole is owned by American Tower Corporation ("ATC"). The underlying property is owned by M+J Auto Recycling Inc. DISH requests that the Council find that the proposed shared use of the ATC tower satisfies the criteria of C.G.S. §16-50aa and issue an order approving the proposed shared use. A copy of this filing is being sent to Andreas Bisbikos, First Selectman for the Town of Colchester, Reed Gustafson, Town of Colchester Building Official and M+J Auto Recycling Inc. as the property owner.

## **Background**

This facility was originally permitted by the Town of Colchester Zoning and Planning Commission on May 6, 1998. A certified letter from the Town of Colchester acknowledging this approval is included in this filing. The existing ATC facility consists of a 180-foot monopole located within an existing leased area. Sprint/Nextel currently maintains antennas at the 180-foot level. Verizon Wireless currently maintains antennas at the 163-foot level. AT&T Mobility currently maintains antennas at the 150-foot level. T-Mobile currently maintains antennas at the 138-foot level. Equipment associated with these antennas are located at various positions within the tower and compound.

DISH is licensed by the Federal Communications Commission ("FCC") to provide wireless services throughout the State of Connecticut. DISH and ATC have agreed to the proposed shared use of the 355 Route 85 tower pursuant to mutually acceptable terms and conditions. Likewise, DISH and ATC have agreed to the proposed installation of equipment cabinets on the ground within the existing compound. ATC has authorized DISH to apply for all necessary permits and approvals that may be required to share the existing tower.  
(See attached Letter of Authorization)

DISH proposes to install three (3) antennas, (1) Tower platform mount, (6) Remote radio units at the 120-foot level along with, (1) over voltage protection device (OVP) and (1) Hybrid cable. DISH will install an equipment cabinet on a 5'x7' equipment platform. DISH's Construction Drawings provide project specifications for all proposed site improvement locations.

The construction drawings also include specifications for DISH's proposed antenna and groundwork.

C.G.S. § 16-50aa(c)(1) provides that, upon written request for approval of a proposed shared use, "if the Council finds that the proposed shared use of the facility is technically, legally, environmentally and economically feasible and meets public safety concerns, the council shall issue an order approving such a shared use." DISH respectfully submits that the shared use of the tower satisfies these criteria.

**A. Technical Feasibility.** The existing ATC tower is structurally capable of supporting DISH's proposed improvements. The proposed shared use of this tower is, therefore, technically feasible. A Feasibility Structural Analysis Report ("Structural Report") prepared for this project confirms that this tower can support DISH's proposed loading. A copy of the Structural Report has been included in this application.

**B. Legal Feasibility.** Under C.G.S. § 16-50aa, the Council has been authorized to issue order approving the shared use of an existing tower such as the ATC tower. This authority complements the Council's prior-existing authority under C.G.S. § 16-50p to issue orders approving the construction of new towers that are subject to the Council's jurisdiction. In addition, § 16-50x(a) directs the Council to "give such consideration to the other state laws and municipal regulations as it shall deem appropriate" in ruling on requests for the shared use of existing tower facilities. Under the statutory authority vested in the Council, an order by the Council approving the requested shared use would permit the Applicant to obtain a building permit for the proposed installations.

**C. Environmental Feasibility.** The proposed shared use of the ATC tower would have a minimal environmental effect for the following reasons:

1. The proposed installation will have no visual impact on the area of the tower. DISH's equipment cabinet would be installed within the existing facility compound. DISH's shared use of this tower therefore will not cause any significant change or alteration in the physical or environmental characteristics of the existing site.
2. Operation of DISH's antennas at this site would not exceed the RF emissions standard adopted by the Federal Communications Commission ("FCC"). Included in the EME report of this filing are the approximation tables that demonstrate that DISH's proposed facility will operate well within the FCC RF emissions safety standards.
3. Under ordinary operating conditions, the proposed installation would not require the use of any water or sanitary facilities and would not generate air emissions or discharges to water bodies or sanitary facilities. After construction is complete the proposed installations would not generate any increased traffic to the ATC facility other than periodic maintenance. The proposed shared use of the ATC tower, would, therefore, have a minimal environmental effect, and is environmentally feasible.

---

D. **Economic Feasibility.** As previously mentioned, DISH has entered into an agreement with ATC for the shared use of the existing facility subject to mutually agreeable terms. The proposed tower sharing is, therefore, economically feasible.

E. **Public Safety Concerns.** As discussed above, the tower is structurally capable of supporting DISH's full array of three (3) antennas, (1) Tower platform mount, (6) Remote radio units, (1) over voltage protection device (OVP) and (1) Hybrid cable and all related equipment. DISH is not aware of any public safety concerns relative to the proposed sharing of the existing ATC tower.

### **Conclusion**

For the reasons discussed above, the proposed shared use of the existing ATC tower at 355 Route 85 satisfies the criteria stated in C.G.S. §16-50aa and advances the Council's goal of preventing the unnecessary proliferation of towers in Connecticut. The Applicant, therefore, respectfully requests that the Council issue an order approving the proposed shared use.

Sincerely,

*David Hoogasian*

**David Hoogasian**

*Project Manager*

# LETTER OF AUTHORIZATION



**AMERICAN TOWER®**  
CORPORATION

**LETTER OF AUTHORIZATION**  
**LICENSEE: DISH WIRELESS L.L.C.**

I, Margaret Robinson, Senior Counsel for American Tower\*, owner/operator of the tower facility located at the address identified above (the "Tower Facility"), do hereby authorize DISH WIRELESS L.L.C., its successors and assigns, and/or its agent, (collectively, the "Licensee") to act as American Tower's non-exclusive agent for the sole purpose of filing and consummating any land-use or building permit application(s) as may be required by the applicable permitting authorities for Licensee's telecommunications' installation.

We understand that this application may be denied, modified or approved with conditions. The above authorization is limited to the acceptance by Licensee only of conditions related to Licensee's installation and any such conditions of approval or modifications will be Licensee's sole responsibility.

\*American Tower includes all affiliates and subsidiaries of American Tower Corporation.

Project #	ATC Site #	ATC Site Name	ATC Site Address
13688133	208450	Enfield	1A Ecology Drive, Enfield CT
13700322	209115	Ridgefield 2	320 Old Stagecoach Road, Ridgefield, CT
13688136	209185	Burlington 2	87 Monce Road, Burlington CT
13700320	209271	Brookfield 2	100 Pocono Road, Brookfield CT
13693702	243036	WEST HAVEN & RT 162 CT	668 Jones Hill Road, West Haven CT
13693677	280501	ROXBURY CT	377 Southbury Road, Roxbury CT
13685406	281416	WILLINGTON CT	196 Tolland Turnpike, Willington CT
13709418	281862	BRIDGEWATER CT	111 SECOND HILL RD, Bridgewater CT
13693659	283418	NORTH HAVEN CT	50 Devine Street, North Haven CT
13694329	283419	PINE ORCHARD BRANFORD CT	123 Pine Orchard Road, Branford CT
13694332	283422	SHORT BEACH BRANFORD CT	171 Short Beach Road, Branford CT
13698427	283423	NAUGATUCK CT	880 Andrew Mountain Road, Naugatuck CT
13685464	283563	MANSFIELD CT	343 Daleville Road, Willington CT
13692735	284983	OLD LYME CT	61-1 Buttonball Road, Old Lyme CT
13693120	284984	PAWCATUCK CT	166 Pawcatuck Ave, Pawcatuck CT
13693144	284988	GUILFORD CT	Moose Hill Road, Guilford CT
13694582	302465	Colchester CT 6	355 Route 85, Colchester CT
13683501	302468	Petro Lock	99 Meadow St, Hartford CT
13685427	302469	Bridgeport CT 2	1069 Connecticut Avenue, Bridgeport CT
13683503	302472	Andover-bunker Hill Road	104 Bunker Hill Road, Andover CT
13683507	302473	E H F R - Prestige Park	310 Prestige Park Road, East Hartford CT



**AMERICAN TOWER®**  
CORPORATION

Project #	ATC Site #	ATC Site Name	ATC Site Address
13683510	302474	South Windsor	391 Niederwerfer Road, South Windsor CT
13683513	302483	Brln - Berlin	286 Beckley Road, Berlin CT
13692185	302488	Cntn - Canton	4 Hoffmann Road, Canton CT
13692173	302495	Tolland CT	56 Ruops Road, Tolland CT
13694579	302496	Clch - Colchester	Chestnut Hill Road, Colchester CT
13701212	302501	Plymouth CT 3	297 North Street, Plymouth CT
13685414	302515	SMFR - North	5 High Ridge Park Road, Stamford CT
13702496	302516	Mlfd - Milford	438 Bridgeport Ave, Milford CT
13688395	302518	Newtown CT 3	25 Meridian Ridge Drive, Newton CT
13692174	302529	Vernon CT 6	777 Talcotville Road, Vernon Rockville CT
13693124	311014	NORWICH CT	202 N Wawecus Hill Rd, Norwich CT
13702522	311305	GLFD-GUILFORD REBUILD CT	10 Tanner Marsh Road, Guilford CT
13693127	370623	MONTVILLE CT	139 Sharp Hill Road, Uncasville CT
13681964	370625	Old Saybrook	77 Springbrook Road, Old Saybrook CT
13702535	383660	North Madison Volunteer FD	864 Opening Hill Road, Madison CT
13702538	411180	Good Hill CT	481 GOOD HILL ROAD, Woodbury CT
13693709	411182	Nepaug CT	20 Antolini Road, New Hartford CT
13693131	411183	WATERFORD CT	53 Dayton Rd., Waterford CT
13693135	411184	SALEM CT SQA	399 West Road, Salem CT
13692177	411186	West Granby, CT CT	207 West Granby Road, Granby CT
13692178	411187	Hartford North 2 CT	811 Blue Hills Avenue, Bloomfield CT
13693705	411188	Southbury CT	111 Upper Fishrock Road, Southbury CT
13692179	411256	CANTON CT	14 CANTON SPRINGS ROAD, Canton CT
13681988	411257	Middle Haddam Road-CROWN CT	191 Middle Haddam Rd, Portland CT
13692180	411258	Farmington North 2 CT	199 Town Farm Road, Farmington CT
13692182	411259	CT Collinsville CAC 802816 CT	650 Albany Turnpike, Collinsville CT
13692184	416862	SUFFIELD SW CT CT	106 South Grand St., West Suffield CT
13694578	6260	NORTH STONINGTON CT	118C Wintechog Hill Rd., off of Rt. 2, North Stonington CT
13681397	88013	Killingworth	131 Little City Road, Killingworth CT

Signature:

Print Name: Margaret Robinson  
Senior Counsel  
American Tower\*



**AMERICAN TOWER®**  
CORPORATION

**LETTER OF AUTHORIZATION  
LICENSEE: DISH WIRELESS L.L.C.**


**NOTARY BLOCK**

Commonwealth of MASSACHUSETTS  
County of Middlesex

This instrument was acknowledged before me by Margaret Robinson, Senior Counsel for American Tower\*, personally known to me (or proved to me on the basis of satisfactory evidence) to be the person whose name is subscribed to the within instrument and acknowledged to me that he executed the same.

WITNESS my hand and official seal, this 10<sup>th</sup> day of September 2021.


**NOTARY SEAL**

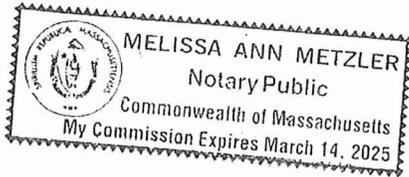

Notary Public   
My Commission Expires: March 14, 2025

# ORIGINAL FACILITY APPROVAL

CT-0877

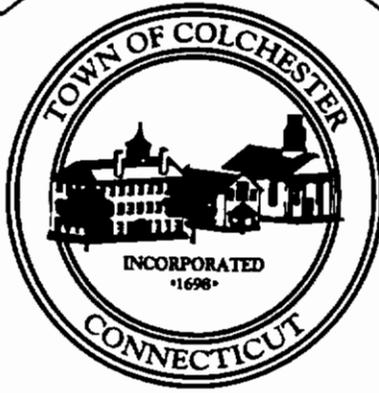

Code Administration

CERTIFIED

May 8, 1998

Seth M. Mandelbam  
Snyder & Snyder  
6 Avery Court  
White Plains, NY 10604

RE: SDP #98-222 Nextel Communication - Site Development Plan prepared by Donald A. Benvie, Project #1170, C877 - Dated: April 23, 1998; revised through April 28, 1998.


Dear Mr. Mandelbam,

The above referenced site development plan was approved by the Zoning and Planning Commission at their regular meeting held May 6, 1998. Also, permission was granted for exception to the height limit pursuant to section 13.5 of the Zoning Regulations.

Per Section 12.10.1 of the Zoning Regulations, a bond in the amount of 25% of the total cost of site improvements must be posted prior to the endorsement of this plan and/or commencement of work. A bond estimate must be submitted to the Town Engineer for his review and approval.

If you have any questions, please call me at 537-7283.

Very truly yours,

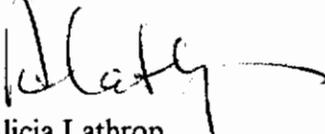  
Alicia Lathrop  
Zoning Enforcement Officer

AL/am

98-222

# ENGINEERING DRAWINGS



DISH WIRELESS, L.L.C. SITE ID:

**BOBOS00890A**

DISH WIRELESS, L.L.C. SITE ADDRESS:

**355 ROUTE 85  
COLCHESTER, CT 06415**

**CONNECTICUT CODE COMPLIANCE**

ALL WORK SHALL BE PERFORMED AND MATERIALS INSTALLED IN ACCORDANCE WITH THE CURRENT EDITIONS OF THE FOLLOWING CODES AS ADOPTED BY THE LOCAL GOVERNING AUTHORITIES. NOTHING IN THESE PLANS IS TO BE CONSTRUED TO PERMIT WORK NOT CONFORMING TO THESE CODES:

CODE TYPE	CODE
BUILDING	2018 CT STATE BUILDING CODE/2015 IBC W/ CT AMENDMENTS
MECHANICAL	2018 CT STATE BUILDING CODE/2015 IMC W/ CT AMENDMENTS
ELECTRICAL	2018 CT STATE BUILDING CODE/2017 NEC W/ CT AMENDMENTS

**SHEET INDEX**

SHEET NO.	SHEET TITLE
T-1	TITLE SHEET
A-1	OVERALL AND ENLARGED SITE PLAN
A-2	ELEVATION, ANTENNA LAYOUT AND SCHEDULE
A-3	EQUIPMENT PLATFORM AND H-FRAME DETAILS
A-4	EQUIPMENT DETAILS
A-5	EQUIPMENT DETAILS
A-6	EQUIPMENT DETAILS
E-1	ELECTRICAL/FIBER ROUTE PLAN AND NOTES
E-2	ELECTRICAL DETAILS
E-3	ELECTRICAL ONE-LINE, FAULT CALCS & PANEL SCHEDULE
G-1	GROUNDING PLANS AND NOTES
G-2	GROUNDING DETAILS
G-3	GROUNDING DETAILS
RF-1	RF CABLE COLOR CODE
GN-1	LEGEND AND ABBREVIATIONS
GN-2	GENERAL NOTES
GN-3	GENERAL NOTES
GN-4	GENERAL NOTES

**SCOPE OF WORK**

THIS IS NOT AN ALL INCLUSIVE LIST. CONTRACTOR SHALL UTILIZE SPECIFIED EQUIPMENT PART OR ENGINEER APPROVED EQUIVALENT. CONTRACTOR SHALL VERIFY ALL NEEDED EQUIPMENT TO PROVIDE A FUNCTIONAL SITE. THE PROJECT GENERALLY CONSISTS OF THE FOLLOWING:

- TOWER SCOPE OF WORK:**
- INSTALL (3) PROPOSED PANEL ANTENNAS (1 PER SECTOR)
  - INSTALL (1) PROPOSED ANTENNA PLATFORM
  - INSTALL PROPOSED JUMPERS
  - INSTALL (6) PROPOSED RRRHs (2 PER SECTOR)
  - INSTALL (1) PROPOSED OVER VOLTAGE PROTECTION DEVICE (OVP)
  - INSTALL (1) PROPOSED HYBRID CABLE

- GROUND SCOPE OF WORK:**
- INSTALL (1) PROPOSED METAL PLATFORM
  - INSTALL (1) PROPOSED ICE BRIDGE
  - INSTALL (1) PROPOSED PPC CABINET
  - INSTALL (1) PROPOSED EQUIPMENT CABINET
  - INSTALL (1) PROPOSED POWER CONDUIT
  - INSTALL (1) PROPOSED TELCO CONDUIT
  - INSTALL (1) PROPOSED TELCO-FIBER BOX
  - INSTALL (1) PROPOSED GPS UNIT
  - INSTALL (1) PROPOSED SAFETY SWITCH (IF REQUIRED)
  - INSTALL (1) PROPOSED CIENA BOX (IF REQUIRED)
  - INSTALL (1) PROPOSED METER SOCKET

**SITE PHOTO**



**UNDERGROUND SERVICE ALERT CBYD 811**  
UTILITY NOTIFICATION CENTER OF CONNECTICUT  
(800) 922-4455  
WWW.CBYD.COM



CALL 2 WORKING DAYS UTILITY NOTIFICATION PRIOR TO CONSTRUCTION

**GENERAL NOTES**

THE FACILITY IS UNMANNED AND NOT FOR HUMAN HABITATION. A TECHNICIAN WILL VISIT THE SITE AS REQUIRED FOR ROUTINE MAINTENANCE. THE PROJECT WILL NOT RESULT IN ANY SIGNIFICANT DISTURBANCE OR EFFECT ON DRAINAGE, NO SANITARY SEWER SERVICE, POTABLE WATER, OR TRASH DISPOSAL IS REQUIRED AND NO COMMERCIAL SIGNAGE IS PROPOSED.

THE PROJECT DEPICTED IN THESE PLANS QUALIFIES AS AN ELIGIBLE FACILITIES REQUEST ENTITLED TO EXPEDITED REVIEW UNDER 47 U.S.C. § 1455(A) AS A MODIFICATION OF AN EXISTING WIRELESS TOWER THAT INVOLVES THE COLLOCATION, REMOVAL, AND/OR REPLACEMENT OF TRANSMISSION EQUIPMENT THAT IS NOT A SUBSTANTIAL CHANGE UNDER CFR § 1.61000 (B)(7).

**11"x17" PLOT WILL BE HALF SCALE UNLESS OTHERWISE NOTED**

CONTRACTOR SHALL VERIFY ALL PLANS, EXISTING DIMENSIONS, AND CONDITIONS ON THE JOB SITE, AND SHALL IMMEDIATELY NOTIFY THE ENGINEER IN WRITING OF ANY DISCREPANCIES BEFORE PROCEEDING WITH THE WORK.

**SITE INFORMATION**

PROPERTY OWNER: M+J AUTO RECYCLING INC  
ADDRESS: PO BOX 908  
COLCHESTER, CT 06415

TOWER TYPE: MONOPOLE

TOWER CO SITE ID: 302465

TOWER APP NUMBER: 13694582

COUNTY: NEW LONDON

LATITUDE (NAD 83): 41° 32' 41.350" N  
41.54481944

LONGITUDE (NAD 83): 72° 18' 17.610" W  
-72.30489167

ZONING JURISDICTION: CONNECTICUT SITING COUNCIL

ZONING DISTRICT: R60

PARCEL NUMBER: 02-08/003-000/TWR

OCCUPANCY GROUP: U

CONSTRUCTION TYPE: V-B

POWER COMPANY: EVER SOURCE

TELEPHONE COMPANY: FRONTIER COMMUNICATIONS

**PROJECT DIRECTORY**

APPLICANT: DISH WIRELESS, L.L.C.  
5701 SOUTH SANTA FE DRIVE  
LITTLETON, CO 80120  
(303) 706-5008

TOWER OWNER: AMERICAN TOWER  
10 PRESIDENTIAL WAY  
WOBURN, MA 01801

ENGINEER: NB+C ENGINEERING SERVICES, LLC.  
8601 SIX FORKS ROAD, SUITE 540  
RALEIGH, NC 27615

SITE ACQUISITION: APRIL PARROTT  
APRIL.PARROTT@DISH.COM


CONSTRUCTION MANAGER: JAVIER SOTO  
JAVIER.SOTO@DISH.COM

RF ENGINEER: ARVIN SEBASTIAN  
ARVIN.SEBASTIAN@DISH.COM

**DIRECTIONS**

FROM NEW LONDON. TAKE I 395 NORTH TO RT 2 WEST. FOLLOW RT WEST TO RT 85 SOUTH. FOLLOW RT 2 SOUTH TO DUTTON RD. TURN ON TO DUTTON RD AND ROAD GATE ON RIGHT.

**VICINITY MAP**

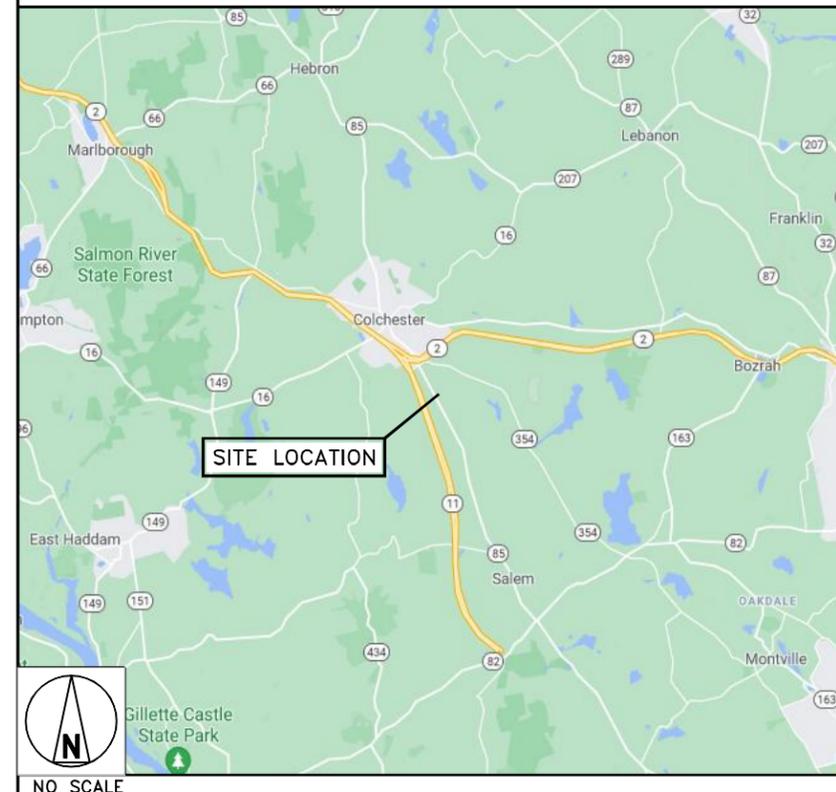

5701 SOUTH SANTA FE DRIVE  
LITTLETON, CO 80120



NB+C ENGINEERING SERVICES, LLC.  
8601 SIX FORKS ROAD, SUITE 540  
RALEIGH, NC 27615  
(919) 657-9131

DRAWN BY:	CHECKED BY:	APPROVED BY:
JIM	BIW	BIW

RFDS REV #: 1

**CONSTRUCTION DOCUMENTS**

SUBMITTALS		
REV	DATE	DESCRIPTION
A	07/30/2021	ISSUED FOR REVIEW
B	09/17/2021	ISSUED FOR REVIEW
0	10/20/2021	ISSUED FOR CONSTRUCTION
1	05/04/2022	ISSUED FOR CONSTRUCTION



05/04/2022

IT IS A VIOLATION OF LAW FOR ANY PERSON, UNLESS THEY ARE ACTING UNDER THE DIRECTION OF A LICENSED PROFESSIONAL ENGINEER, TO ALTER THIS DOCUMENT.

**A&E PROJECT NUMBER**  
**302465-13694582**


**DISH WIRELESS, L.L.C.**  
**PROJECT INFORMATION**  
**BOBOS00890A**  
**355 ROUTE 85**  
**COLCHESTER, CT 06415**

**SHEET TITLE**  
**TITLE SHEET**


**SHEET NUMBER**  
**T-1**

**NOTES**

1. CONTRACTOR SHALL FIELD VERIFY ALL DIMENSIONS.
2. ANTENNAS AND MOUNTS OMITTED FOR CLARITY.

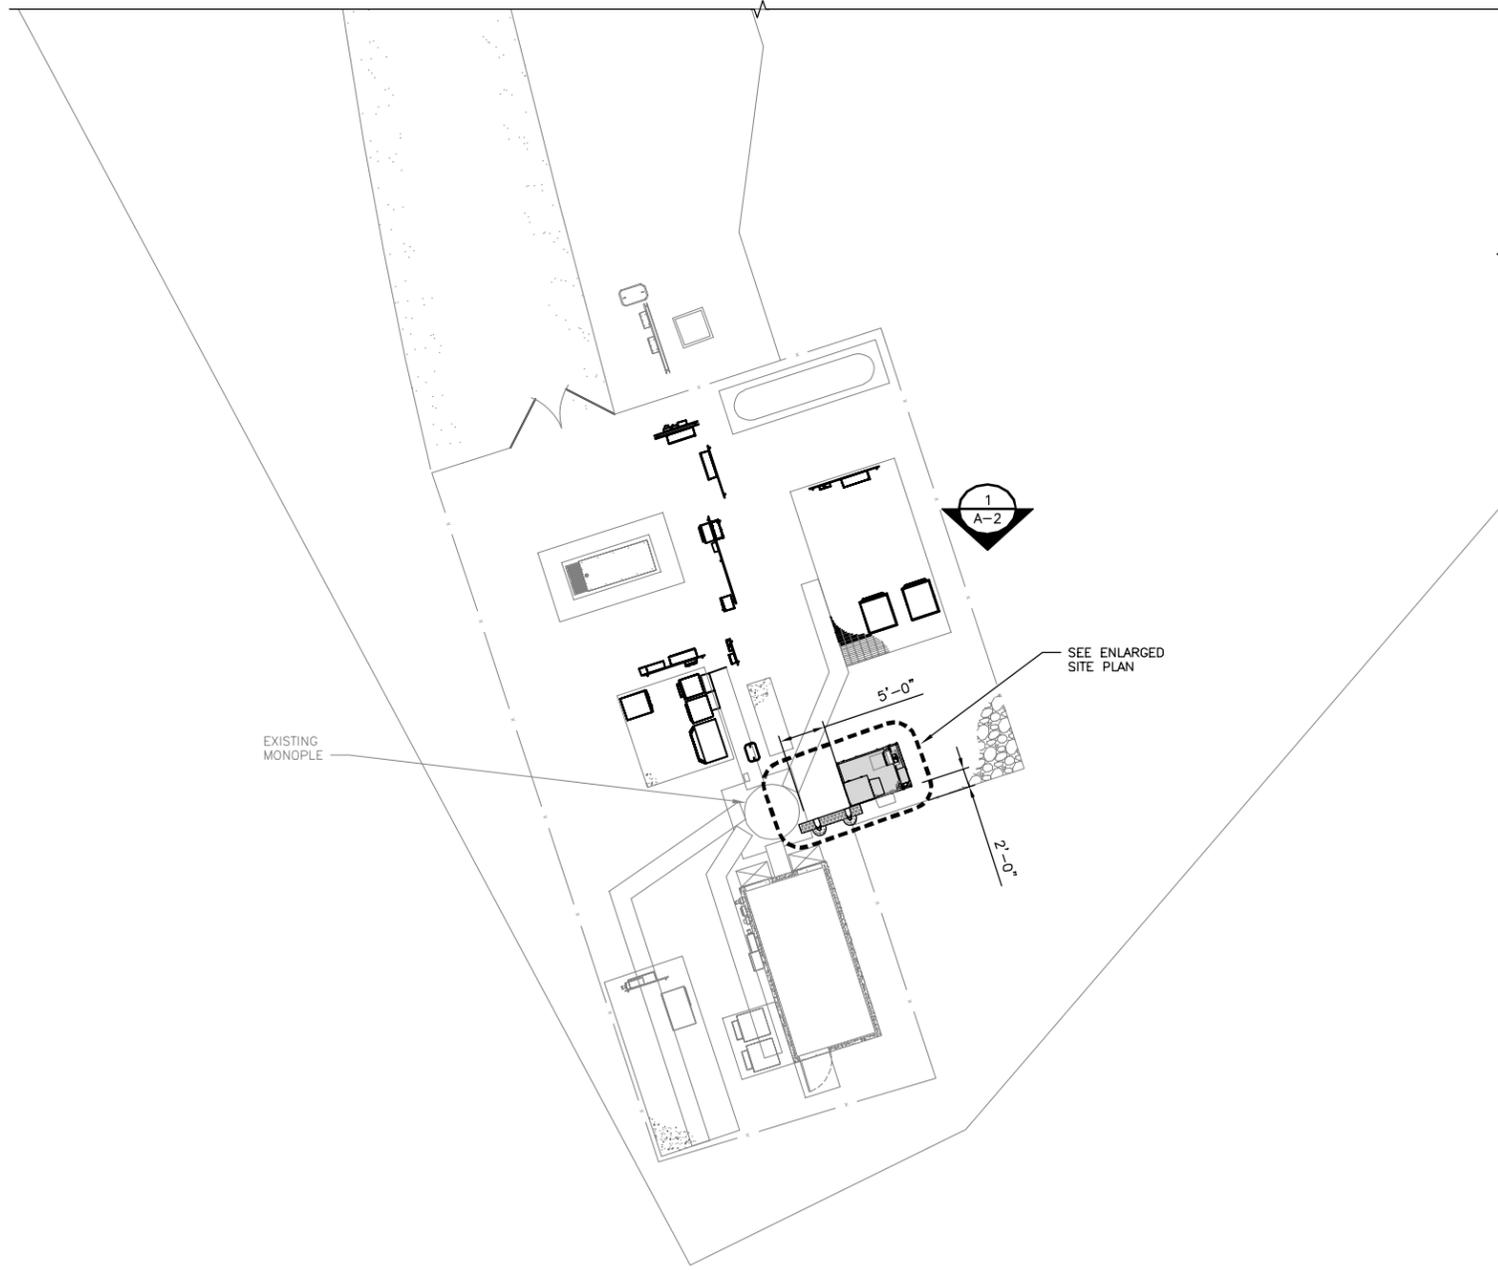


**OVERALL SITE PLAN**

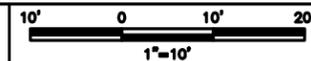


1

**NOTES**

1. CONTRACTOR SHALL FIELD VERIFY ALL DIMENSIONS.
2. CONTRACTOR SHALL MAINTAIN A 10'-0" MINIMUM SEPARATION BETWEEN THE PROPOSED GPS UNIT, TRANSMITTING ANTENNAS AND EXISTING GPS UNITS.
3. ANTENNAS AND MOUNTS OMITTED FOR CLARITY.

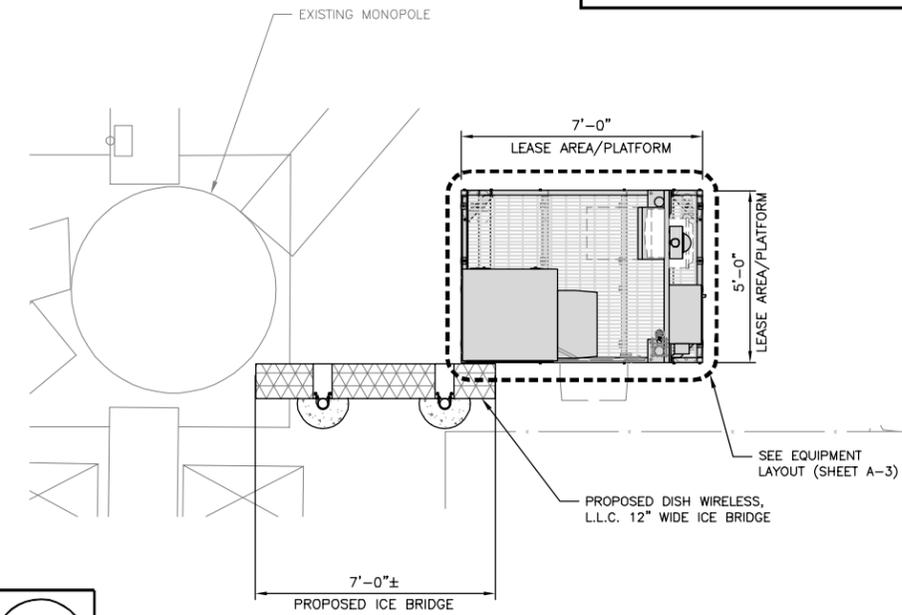


**ENLARGED SITE PLAN**

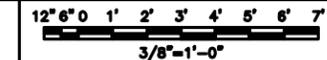

2

**NOTES**

1. THE SURVEY PROVIDED ON THIS SHEET IS PROVIDED FOR REFERENCE ONLY, THE UTILITY ROUTE AND EXISTING EASEMENTS MUST BE VERIFIED PRIOR TO CONSTRUCTION.

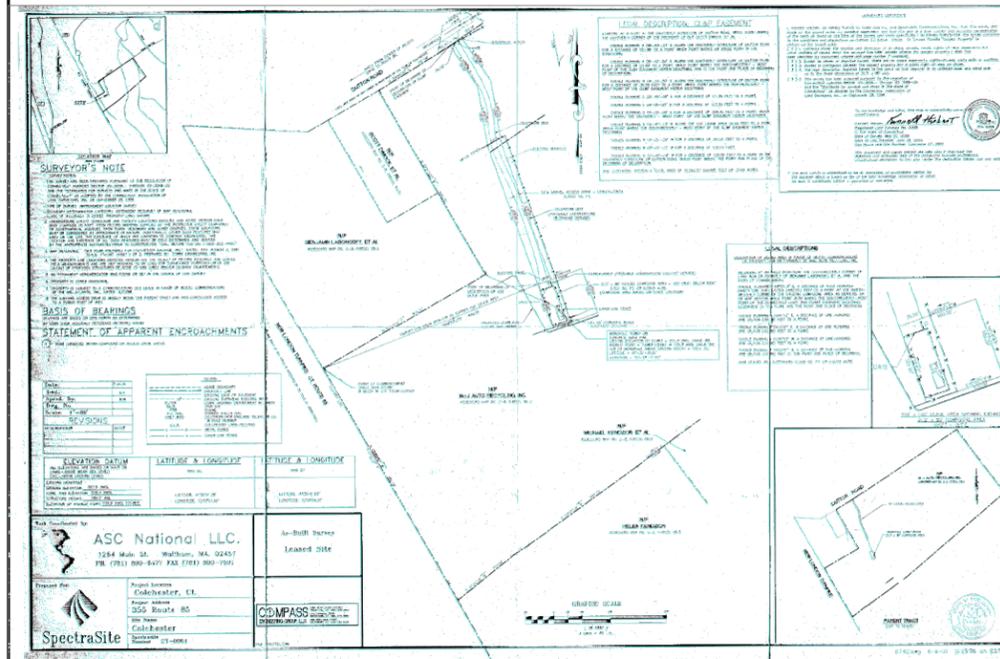

**EXISTING SURVEY (BY OTHERS)**

NO SCALE

3



5701 SOUTH SANTA FE DRIVE  
LITTLETON, CO 80120



**NB+C ENGINEERING SERVICES, L.L.C.**  
8601 SIX FORKS ROAD, SUITE 540  
RALEIGH, NC 27615  
(919) 657-9131

DRAWN BY:	CHECKED BY:	APPROVED BY:
JIM	BIW	BIW

RFDS REV #: 1

**CONSTRUCTION DOCUMENTS**

SUBMITTALS		
REV	DATE	DESCRIPTION
A	07/30/2021	ISSUED FOR REVIEW
B	09/17/2021	ISSUED FOR REVIEW
0	10/20/2021	ISSUED FOR CONSTRUCTION
1	05/04/2022	ISSUED FOR CONSTRUCTION



IT IS A VIOLATION OF LAW FOR ANY PERSON, UNLESS THEY ARE ACTING UNDER THE DIRECTION OF A LICENSED PROFESSIONAL ENGINEER, TO ALTER THIS DOCUMENT.

A&E PROJECT NUMBER  
**302465-13694582**

DISH WIRELESS, L.L.C.  
PROJECT INFORMATION  
**BOBOS00890A**  
355 ROUTE 85  
COLCHESTER, CT 06415


SHEET TITLE  
**OVERALL AND ENLARGED SITE PLAN**

SHEET NUMBER

**A-1**

**NOTES**


1. CONTRACTOR SHALL FIELD VERIFY ALL DIMENSIONS.
2. ANTENNA AND MW DISH SPECIFICATIONS REFER TO ANTENNA SCHEDULE AND TO FINAL CONSTRUCTION RFDS FOR ALL RF DETAILS
3. EXISTING EQUIPMENT AND FENCE OMITTED FOR CLARITY.

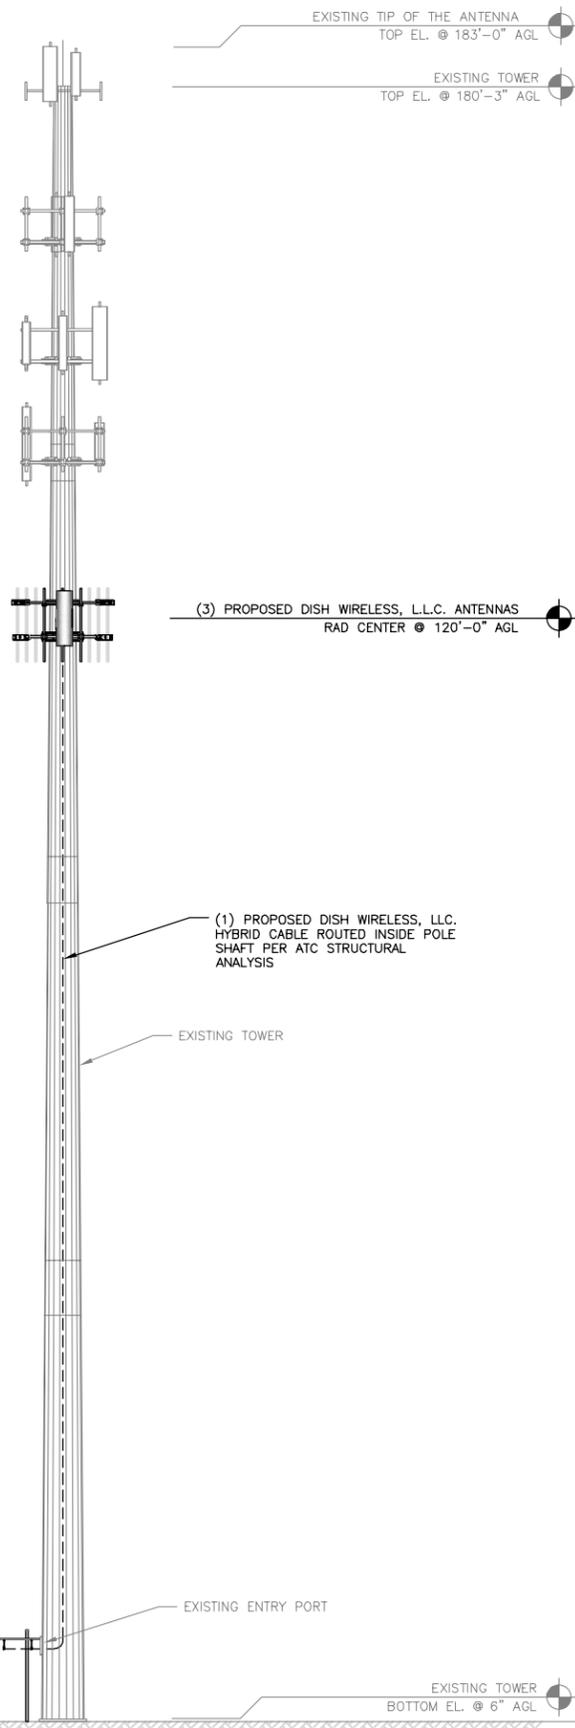


**PROPOSED NORTH ELEVATION**



1

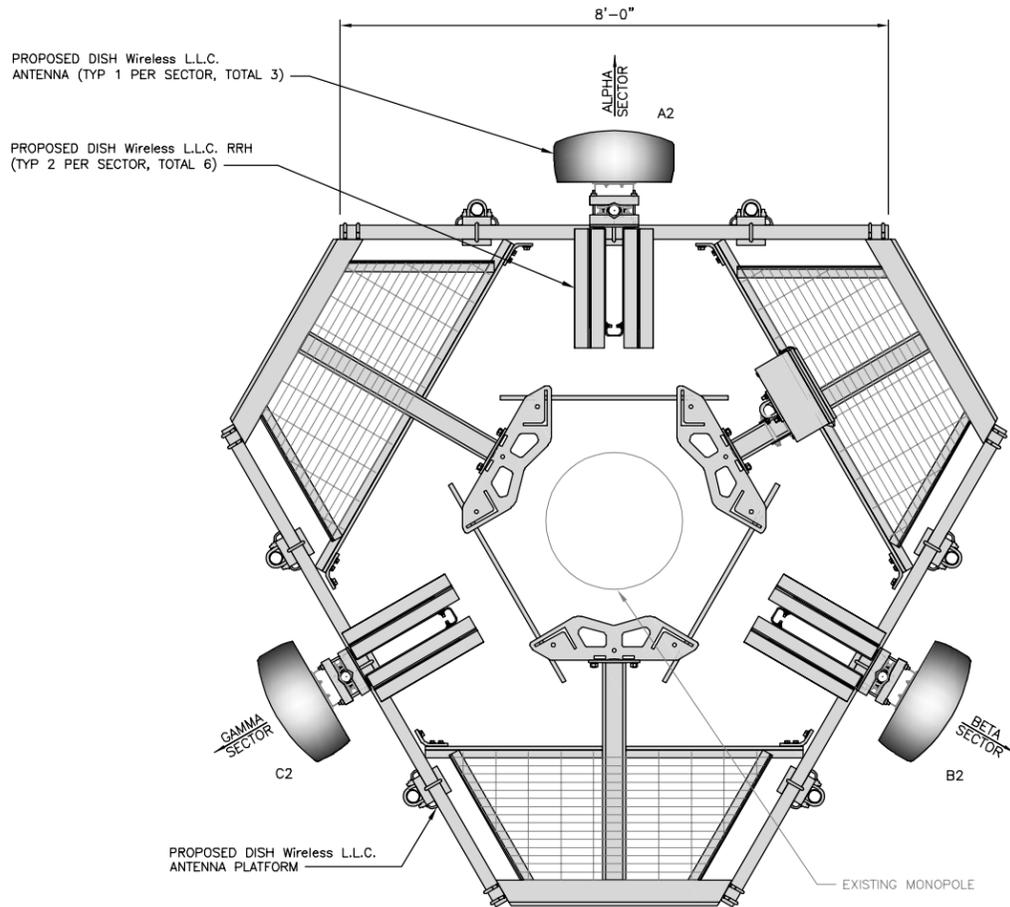

**ANTENNA LAYOUT**

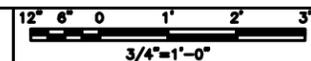

2

SECTOR	POSITION	ANTENNA						TRANSMISSION CABLE
		EXISTING OR PROPOSED	MANUFACTURER - MODEL NUMBER	TECHNOLOGY	SIZE (HxW)	AZIMUTH	RAD CENTER	FEED LINE TYPE AND LENGTH
ALPHA	A2	PROPOSED	JMA - MX08FRO665-21	5G	72.0" x 20.0"	0'	120'-0"	(1) HIGH-CAPACITY HYBRID CABLE (170' LONG)
BETA	B2	PROPOSED	JMA - MX08FRO665-21	5G	72.0" x 20.0"	120'	120'-0"	
GAMMA	C2	PROPOSED	JMA - MX08FRO665-21	5G	72.0" x 20.0"	240'	120'-0"	
SECTOR	POSITION	RRH		NOTES				
		MANUFACTURER - MODEL NUMBER	TECHNOLOGY					
ALPHA	A2	FUJITSU - TA08025-B604	N29, N71	<b>NOTES</b> 1. CONTRACTOR TO REFER TO FINAL CONSTRUCTION RFDS FOR ALL RF DETAILS. 2. ANTENNA AND RRH MODELS MAY CHANGE DUE TO EQUIPMENT AVAILABILITY. ALL EQUIPMENT CHANGES MUST BE APPROVED AND REMAIN IN COMPLIANCE WITH THE PROPOSED DESIGN AND STRUCTURAL ANALYSES.				
	A2	FUJITSU - TA08025-B605	N66, N70					
BETA	B2	FUJITSU - TA08025-B604	N29, N71					
	B2	FUJITSU - TA08025-B605	N66, N70					
GAMMA	C2	FUJITSU - TA08025-B604	N29, N71					
	C2	FUJITSU - TA08025-B605	N66, N70					
SECTOR	POSITION	OVP						
		MANUFACTURER - MODEL NUMBER	TECHNOLOGY					
ALPHA	N/A	RAYCAP - RDIC-9181-PF-48	N/A					

**ANTENNA SCHEDULE**

NO SCALE

3



5701 SOUTH SANTA FE DRIVE  
LITTLETON, CO 80120



**NB+C ENGINEERING SERVICES, L.L.C.**  
8601 SIX FORKS ROAD, SUITE 540  
RALEIGH, NC 27615  
(919) 657-9131

DRAWN BY:	CHECKED BY:	APPROVED BY:
JIM	BIW	BIW

RFDS REV #: 1

**CONSTRUCTION DOCUMENTS**

**SUBMITTALS**

REV	DATE	DESCRIPTION
A	07/30/2021	ISSUED FOR REVIEW
B	09/17/2021	ISSUED FOR REVIEW
0	10/20/2021	ISSUED FOR CONSTRUCTION
1	05/04/2022	ISSUED FOR CONSTRUCTION



05/04/2022

IT IS A VIOLATION OF LAW FOR ANY PERSON, UNLESS THEY ARE ACTING UNDER THE DIRECTION OF A LICENSED PROFESSIONAL ENGINEER, TO ALTER THIS DOCUMENT.


**A&E PROJECT NUMBER**  
302465-13694582

**DISH WIRELESS, L.L.C. PROJECT INFORMATION**  
BOBOS00890A  
355 ROUTE 85  
COLCHESTER, CT 06415

**SHEET TITLE**  
ELEVATION, ANTENNA LAYOUT AND SCHEDULE

**SHEET NUMBER**

**A-2**

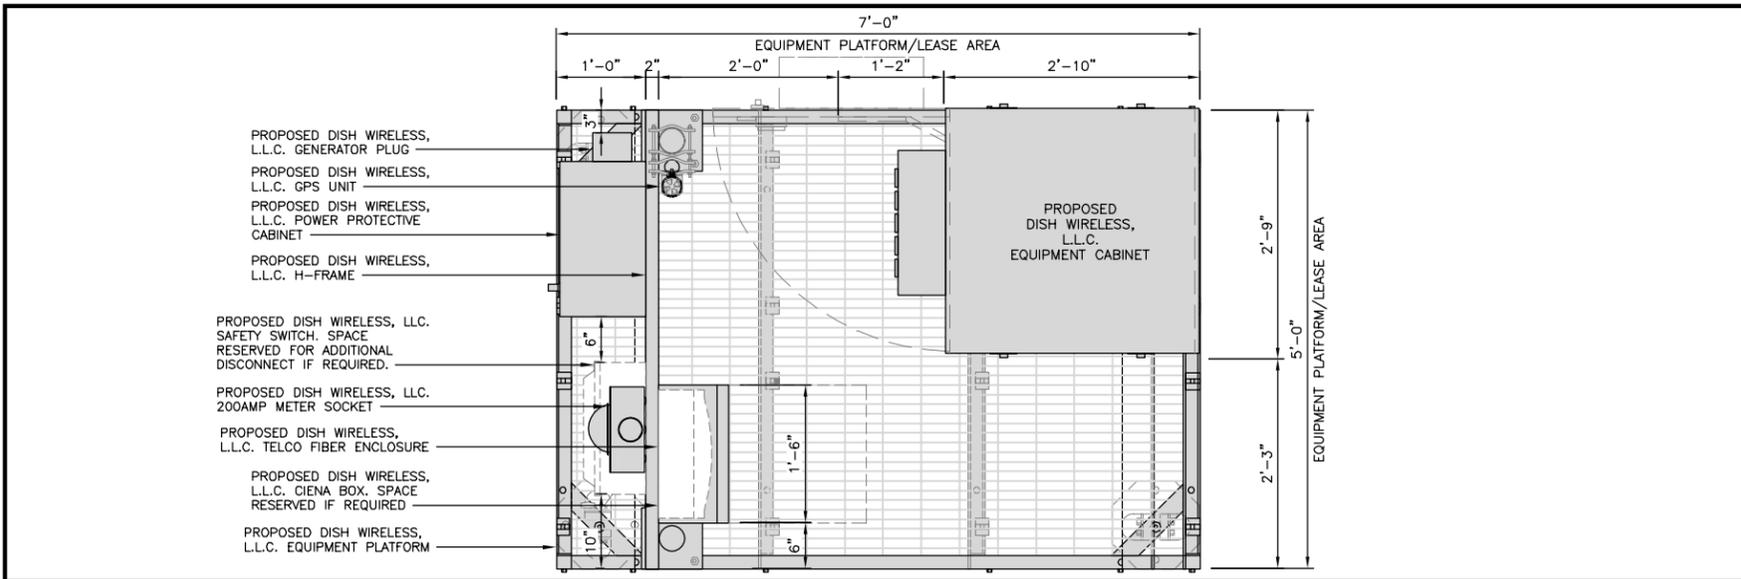


PLATFORM EQUIPMENT PLAN

12' 9" 6" 3" 0 1' 2' 1"=1'-0"

COMMSCOPE MTC4045LP 5X7 PLATFORM	
DIMENSIONS (HxWxD)	16"x84"x60"
TOTAL WEIGHT	423 LBS

NOTE:  
GC TO PROVIDE EXTENDED THREAD FOR PLATFORM IF REQUIRED HEIGHT EXCEEDS 17"


NOTE:  
PLATFORM MUST BE LEVEL WITHIN 1 DEGREE

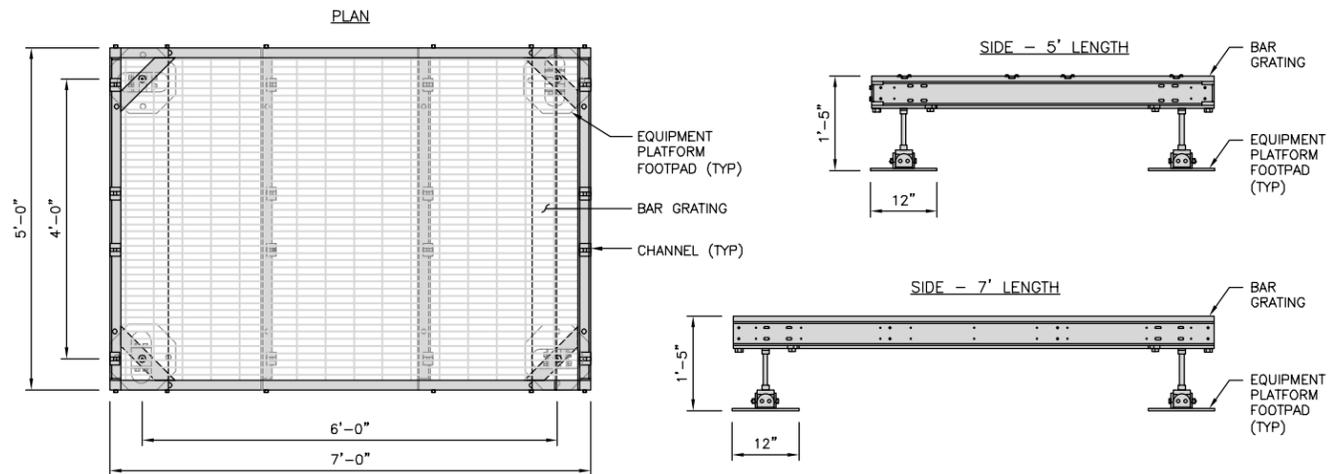

PLATFORM DETAIL

NO SCALE 2

KENWOOD T1701KT5-5S H-FRAME	
UNISTRUT/SUPPORT RAIL	5
WEIGHT/ VOLUME	173.6 LBS

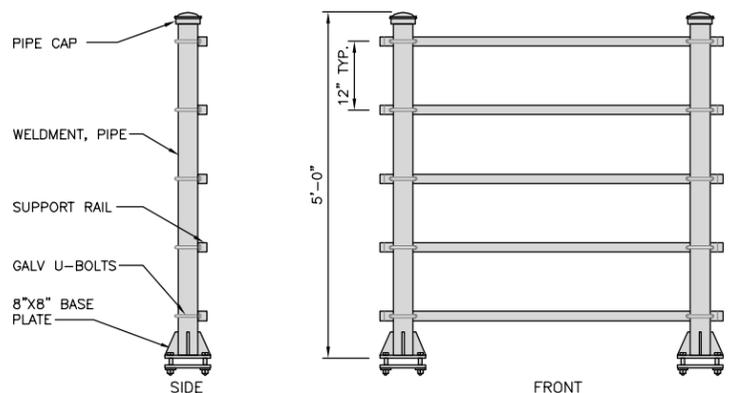


H-FRAME DETAIL

NO SCALE 3

NOT USED

NO SCALE 4

- NOTES**
- CONTRACTOR TO BURY PLATFORM FEET WITH A MINIMUM OF 2" OF FILL PER EXISTING SITE SURFACE
  - WEED BARRIER FABRIC TO BE ADDED AT DISCRETION OF DISH WIRELESS, L.L.C. CONSTRUCTION MANAGER AT TIME OF CONSTRUCTION. ONE SHEET 8'x8' INSTALLED UNDER ALL FOUR FEET OF THE PLATFORM (4 MIL BLACK PLASTIC)
  - EQUIPMENT CABINET OMITTED FOR CLARITY

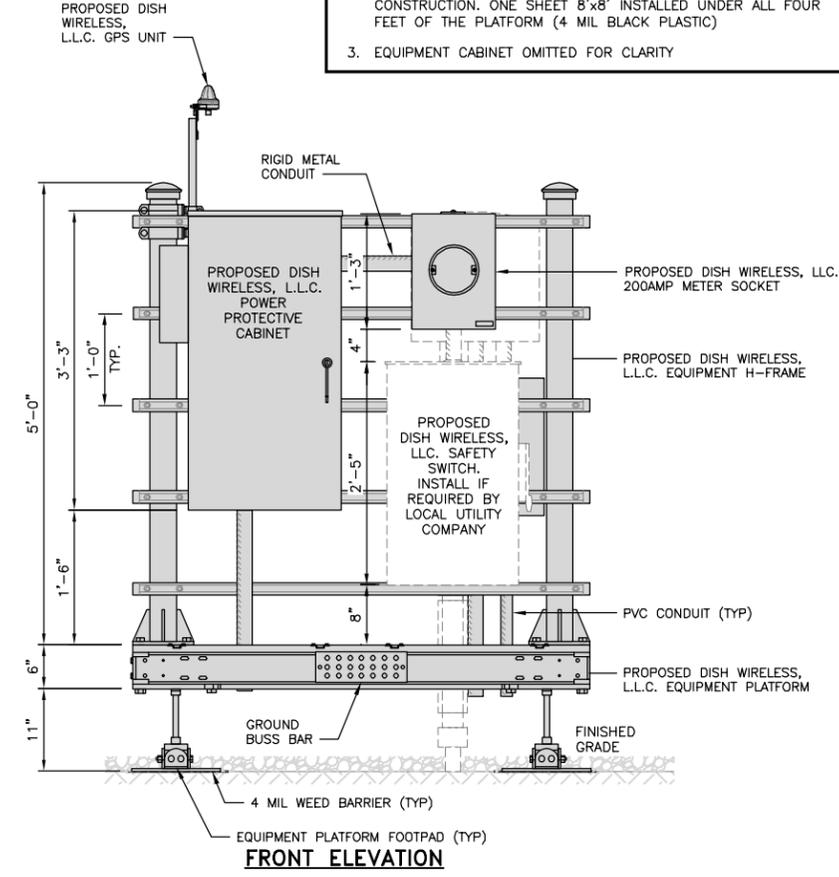

H-FRAME EQUIPMENT ELEVATION

12' 9" 6" 3" 0 1' 2' 1"=1'-0"



5701 SOUTH SANTA FE DRIVE  
LITTLETON, CO 80120



DRAWN BY:	CHECKED BY:	APPROVED BY:
JIM	BIW	BIW

RFDS REV #: 1

CONSTRUCTION DOCUMENTS

SUBMITTALS		
REV	DATE	DESCRIPTION
A	07/30/2021	ISSUED FOR REVIEW
B	09/17/2021	ISSUED FOR REVIEW
0	10/20/2021	ISSUED FOR CONSTRUCTION
1	05/04/2022	ISSUED FOR CONSTRUCTION



05/04/2022

IT IS A VIOLATION OF LAW FOR ANY PERSON, UNLESS THEY ARE ACTING UNDER THE DIRECTION OF A LICENSED PROFESSIONAL ENGINEER, TO ALTER THIS DOCUMENT.

A&E PROJECT NUMBER  
302465-13694582

DISH WIRELESS, L.L.C.  
PROJECT INFORMATION  
BOBOS00890A  
355 ROUTE 85  
COLCHESTER, CT 06415

SHEET TITLE  
EQUIPMENT PLATFORM AND  
H-FRAME DETAILS

SHEET NUMBER  
A-3

CHARLES INDUSTRY HEX CUBE-PM639155N4	
DIMENSIONS (HxWxD):	74"x32"x32"
POWER PLANT:	-48VDC ABB/600W
TOTAL WEIGHT (EMPTY)	408 LBS

**CABINET DETAIL** NO SCALE 1

RAYCAP RDIAC-6512-P-240-MTS POWER & TELCO PROTECTION CABINET	
DIMENSIONS (HxWxD):	40"x20"x10"
WEIGHT/ VOLUME	124 LBS
MANUAL TRANSFER SWITCH	200A
LOAD CENTER	30 POSITION
MAIN BREAKER	200A, 65KA AIC
GENERATOR RECEPTACLE	CAMLOCK
NEMA RATING	3R POWDER COATED ALUMINUM
SURGE PROTECTION DEVICE	UL 1449 4TH EDITION LISTED

**POWER PROTECTION CABINET (PPC) DETAIL** NO SCALE 2

SQUARE D SAFETY SWITCH D324NRB	
ENCLOSURE DIM (HxWxD)	29.25"x17.25"x8.25"
TOTAL WEIGHT (EMPTY)	45.33 LBS
MAX VOLTAGE/AMPS/WATT	240V/200A/48000W
ENCLOSURE RATING	OUTDOOR NEMA 3R

**SAFETY SWITCH** NO SCALE 3

EATON METER SOCKET UNRRS213BEUSE	
METER SOCKET TYPE	RING
ENCLOSURE DIM (HxWxD)	16"x12"x6"
MAIN AMPERE RATING	200A
WEIGHT	18 LBS

**METER SOCKET DETAIL** NO SCALE 4

CIENA 3931 SERVICE DELIVERY SWITCH	
DIMENSIONS (HxWxD)	17.0"x16.8"x7.0" 431x427x178mm
WEIGHT	28.6 LBS/13.0 KG
POWER INPUT	60W MAX

**CIENA DETAIL** NO SCALE 5

CHARLES FIBER TELCO ENCLOSURE CUBE-MP1818WB-A	
ENCLOSURE DIM (HxWxD)	18.0"x18.0"x9.25"
NEMA RATING	4X
THERMAL	SEALED
MOUNTING BACKBOARD	WOOD

**FIBER TELCO ENCLOSURE DETAIL** NO SCALE 6

COMMSCOPE WB-K110-B WAVEGUIDE BRIDGE KIT		<b>INCLUDED PRODUCTS:</b> WB-T12-3 TRAPEZE KIT, 3 RUNGS WB-LB12-3 SUPPORT BRACKET MF-130 DIRECT BURIAL PIPE COLUMN, 13'-4"
DIMENSIONS (HxL)	160"x10'	
WEIGHT/ VOLUME	325.0 LBS	
CABLE RUN (QTY)	12	

**ICE BRIDGE DETAIL** NO SCALE 7

FINISH SLOPE TO DRAIN

PROPOSED 3.5" DIA. SCH 40 PIPE GALVANIZED

PROPOSED 1'-6" DIA. CONCRETE PIER (TYP)

CONCRETE PIER

3" DIA SCH 40 PIPE

18" DIA DRILLED PIER FOUNDATION

A-A SECTION

**TYPICAL ICE BRIDGE CONCRETE PIER DETAIL** NO SCALE 8

PROPOSED ICE BRIDGE

PROPOSED X" DIA HYBRID CABLE (OPTION "A")

PROPOSED X" DIA HYBRID CABLE (OPTION "B")

PROPOSED CABLE CLAMP @ 3'-0" O.C.

HYBRID SUPPORT BRACKET AND BANDING @ 10'-0" O.C.

EXISTING ENTRY PORT

EXISTING MONOPOLE

**HYBRID CABLE RUN** NO SCALE 9

5701 SOUTH SANTA FE DRIVE  
LITTLETON, CO 80120

**TOTALLY COMMITTED.**  
 NB+C ENGINEERING SERVICES, LLC.  
 8601 SIX FORKS ROAD, SUITE 540  
 RALEIGH, NC 27615  
 (919) 657-9131

DRAWN BY:	CHECKED BY:	APPROVED BY:
JIM	BIW	BIW

RFDS REV #:	1
CONSTRUCTION DOCUMENTS	

SUBMITTALS		
REV	DATE	DESCRIPTION
A	07/30/2021	ISSUED FOR REVIEW
B	09/17/2021	ISSUED FOR REVIEW
0	10/20/2021	ISSUED FOR CONSTRUCTION
1	05/04/2022	ISSUED FOR CONSTRUCTION

IT IS A VIOLATION OF LAW FOR ANY PERSON, UNLESS THEY ARE ACTING UNDER THE DIRECTION OF A LICENSED PROFESSIONAL ENGINEER, TO ALTER THIS DOCUMENT.


**A&E PROJECT NUMBER**  
302465-13694582

**DISH WIRELESS, LLC. PROJECT INFORMATION**  
 BOBOS00890A  
 355 ROUTE 85  
 COLCHESTER, CT 06415


**SHEET TITLE**  
EQUIPMENT DETAILS

**SHEET NUMBER**  
A-4


PCTEL GPSGL-TMG-SPI-40NCB	
DIMENSIONS (DIAxH) MM/INCH	81x184mm 3.2"x7.25"
WEIGHT W/ACCESSORIES	075 lbs
CONNECTOR	N-FEMALE
FREQUENCY RANGE	1590 ± 30MHz

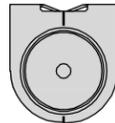



TOP

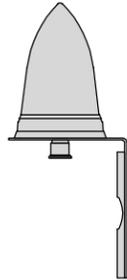

BACK

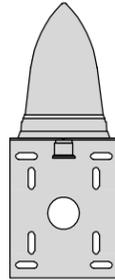

SIDE

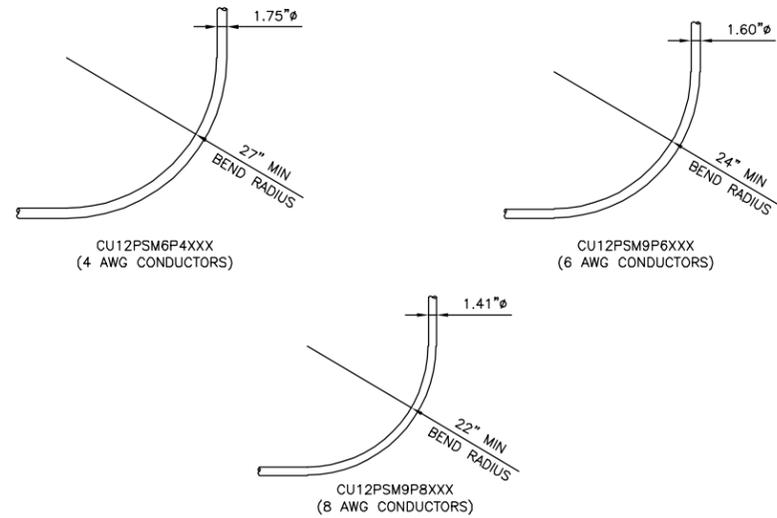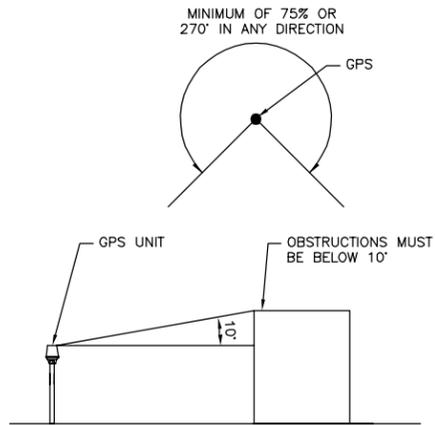

GPS DETAIL

NO SCALE

1

GPS MINIMUM SKY VIEW REQUIREMENTS

NO SCALE

2

CABLES UNLIMITED HYBRID CABLE  
MINIMUM BEND RADIUSES

NO SCALE

3

NOT USED

NO SCALE

4

NOT USED

NO SCALE

5

NOT USED

NO SCALE

6

NOT USED

NO SCALE

7

NOT USED

NO SCALE

8

NOT USED

NO SCALE

9

**dish**  
wireless.

5701 SOUTH SANTA FE DRIVE  
LITTLETON, CO 80120

**NB+C**  
TOTALLY COMMITTED.

NB+C ENGINEERING SERVICES, LLC.  
8601 SIX FORKS ROAD, SUITE 540  
RALEIGH, NC 27615  
(919) 657-9131

DRAWN BY: CHECKED BY: APPROVED BY:

JIM BIW BIW

RFDS REV #: 1

CONSTRUCTION  
DOCUMENTS

SUBMITTALS

REV	DATE	DESCRIPTION
A	07/30/2021	ISSUED FOR REVIEW
B	09/17/2021	ISSUED FOR REVIEW
0	10/20/2021	ISSUED FOR CONSTRUCTION
1	05/04/2022	ISSUED FOR CONSTRUCTION



IT IS A VIOLATION OF LAW FOR ANY PERSON,  
UNLESS THEY ARE ACTING UNDER THE DIRECTION  
OF A LICENSED PROFESSIONAL ENGINEER,  
TO ALTER THIS DOCUMENT.


A&E PROJECT NUMBER  
302465-13694582

DISH WIRELESS, L.L.C.  
PROJECT INFORMATION  
BOBOS00890A  
355 ROUTE 85  
COLCHESTER, CT 06415




SHEET TITLE  
EQUIPMENT DETAILS

SHEET NUMBER




A-5

 

FUJITSU TA08025-B604 RRH	
DIMENSIONS (HxWxD) (KG/IN)	380x400x200/14.9"x15.7"x7.8"
WEIGHT(KG, LB)/ VOLUME	29kg, 63.9lb/ 30L
POWER SUPPLY	DC-58~-36V

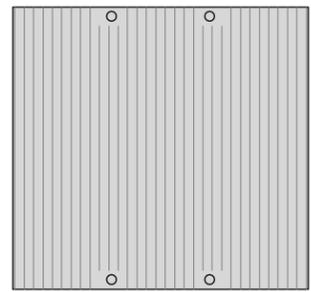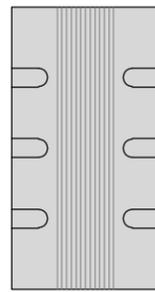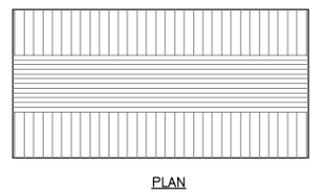

FUJITSU TA08025-B605 RRH	
DIMENSIONS (HxWxD) (KG/IN)	380x400x230/14.9"x15.7"x9.0"
WEIGHT(KG, LB)/ VOLUME	34kg, 74.9lb/ 35L
POWER SUPPLY	DC-58~-36V

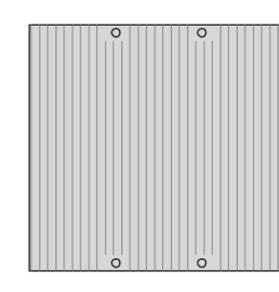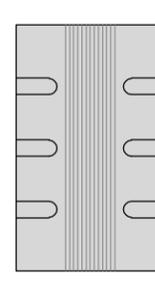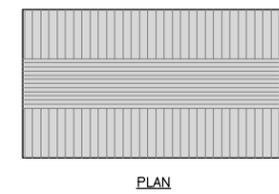

NOT USED

NO SCALE 1





REMOTE RADIO HEAD DETAIL

NO SCALE 2

REMOTE RADIO HEAD DETAIL

NO SCALE 3

JMA WIRELESS MX08FRO665-21 ANTENNA	
DIMENSIONS (HxWxD)	72.0"x20.0"x8.0"
TOTAL WEIGHT	64.5 LB
RF PORTS, CONNECTOR TYPE	8 x 4.3-10 FEMALE

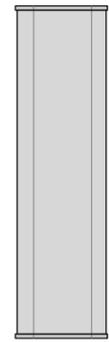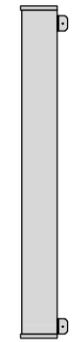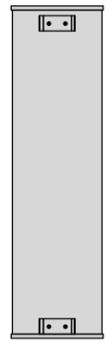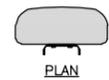


ANTENNA DETAIL


NO SCALE 1

SABRE DOUBLE Z-BRACKET C10123155	
DIMENSIONS (HxWxD) (1 BRACKET)	5"x20"x1-13/16"
WEIGHT (FULL ASSEMBLY)	35.79 lbs
PACKAGE QUANTITY	4

#	DESCRIPTION
1	PLATE, CHANNEL BRACKET
2	RRH Z BRACKET, 3/16"
3	THREADED ROD ASSEMBLY 1/2"x12"

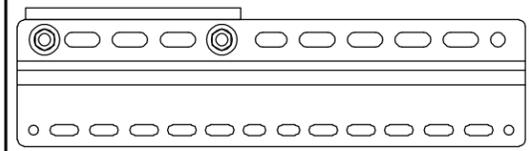

NOTE:  
OR DISH Wireless L.L.C.  
APPROVED EQUIVALENT

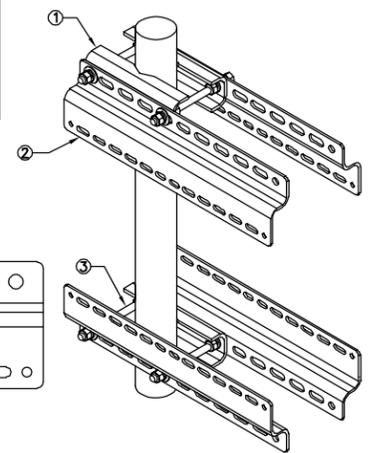


RRH MOUNT DETAIL

NO SCALE 4

JMA ANTENNA MOUNTING BRACKET #91900318	
TOTAL WEIGHT (WITH BRACKETS)	18 lbs (8.18 Kg)
POLE DIAMETER RANGE	2.5 TO 4.5 INCHES

NOTE:  
KIT #91900318: TOP AND BOTTOM BRACKETS  
FOR 4-, 6-, AND 8-FOOT ANTENNAS  
ANTENNA BRACKET NOT PART OF KIT




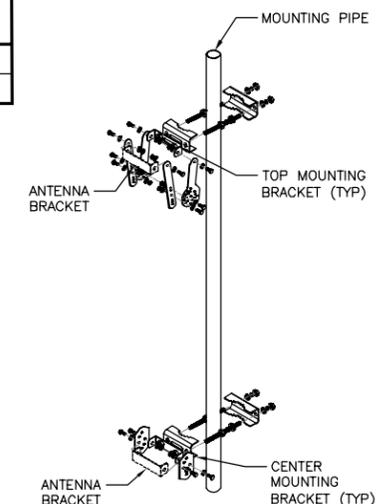


NOTE:  
OR DISH Wireless L.L.C.  
APPROVED EQUIVALENT

ANTENNA BRACKET DETAIL

NO SCALE 5



RAYCAP RDIDC-9181-PF-48 DC SURGE PROTECTION (OVP)	
DIMENSIONS (HxWxD)	18.98"x14.39"x8.15"
WEIGHT	21.82 LBS

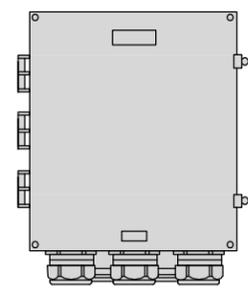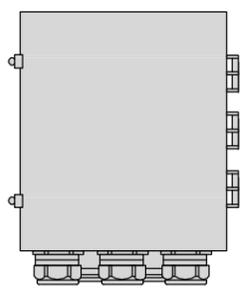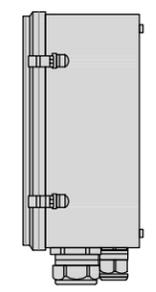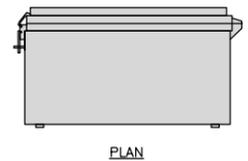

SURGE SUPPRESSION DETAIL (OVP)

NO SCALE 6

COMMSCOPE XP-2040 CROSSOVER PLATE	
DIMENSIONS (HxW)	10"x12"
WEIGHT	11.023 LBS

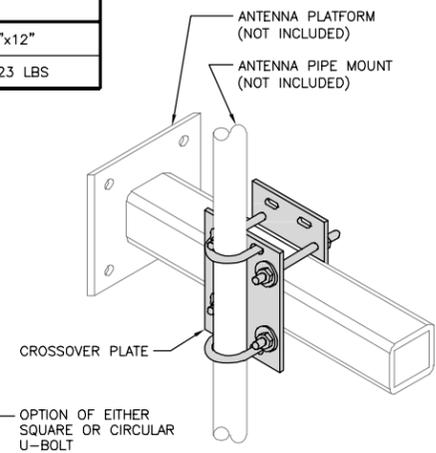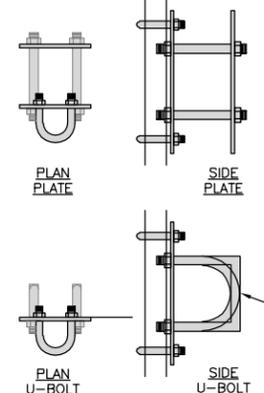



OPTION OF EITHER  
SQUARE OR CIRCULAR  
U-BOLT

RRH/OVP MOUNT DETAIL

NO SCALE 7

COMMSCOPE MC-PK8-DSH	
FACE WIDTH	96"
WEIGHT	1373.08 lbs
NOTE: 15" TO 38" O.D.	

NOTE:  
OR DISH Wireless L.L.C.  
APPROVED EQUIVALENT

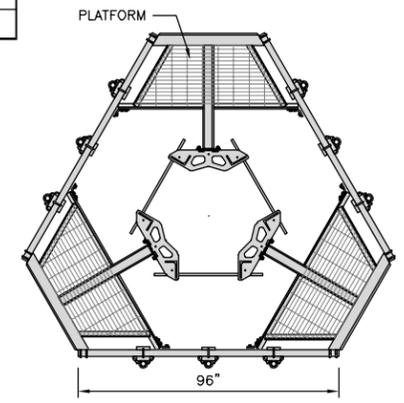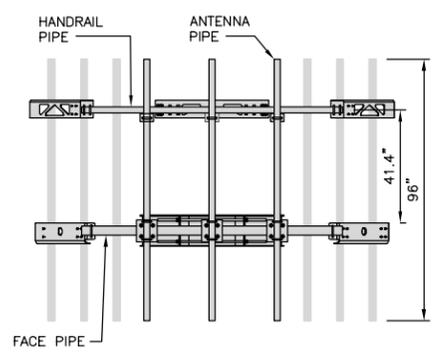

ANTENNA PLATFORM DETAIL

NO SCALE 8



5701 SOUTH SANTA FE DRIVE  
LITTLETON, CO 80120



NB+C ENGINEERING SERVICES, L.L.C.  
8601 SIX FORKS ROAD, SUITE 540  
RALEIGH, NC 27615  
(919) 657-9131

DRAWN BY:	CHECKED BY:	APPROVED BY:
JIM	BIW	BIW

RFDS REV #: 1

CONSTRUCTION  
DOCUMENTS

SUBMITTALS		
REV	DATE	DESCRIPTION
A	07/30/2021	ISSUED FOR REVIEW
B	09/17/2021	ISSUED FOR REVIEW
0	10/20/2021	ISSUED FOR CONSTRUCTION
1	05/04/2022	ISSUED FOR CONSTRUCTION



05/04/2022

IT IS A VIOLATION OF LAW FOR ANY PERSON,  
UNLESS THEY ARE ACTING UNDER THE DIRECTION  
OF A LICENSED PROFESSIONAL ENGINEER,  
TO ALTER THIS DOCUMENT.

A&E PROJECT NUMBER  
302465-13694582

DISH WIRELESS, L.L.C.  
PROJECT INFORMATION  
BOBOS00890A  
355 ROUTE 85  
COLCHESTER, CT 06415

SHEET TITLE  
EQUIPMENT DETAILS

SHEET NUMBER

A-6

**NOTES**

1. CONTRACTOR SHALL FIELD VERIFY ALL PROPOSED UNDERGROUND UTILITY CONDUIT ROUTE.
2. ANTENNAS AND MOUNTS OMITTED FOR CLARITY.

DC POWER WIRING SHALL BE COLOR CODED AT EACH END FOR IDENTIFYING +24V AND -48V CONDUCTORS. RED MARKINGS SHALL IDENTIFY +24V AND BLUE MARKINGS SHALL IDENTIFY -48V.

1. CONTRACTOR SHALL INSPECT THE EXISTING CONDITIONS PRIOR TO SUBMITTING A BID. ANY QUESTIONS ARISING DURING THE BID PERIOD IN REGARDS TO THE CONTRACTOR'S FUNCTIONS, THE SCOPE OF WORK, OR ANY OTHER ISSUE RELATED TO THIS PROJECT SHALL BE BROUGHT UP DURING THE BID PERIOD WITH THE PROJECT MANAGER FOR CLARIFICATION, NOT AFTER THE CONTRACT HAS BEEN AWARDED.
2. ALL ELECTRICAL WORK SHALL BE DONE IN ACCORDANCE WITH CURRENT NATIONAL ELECTRICAL CODES AND ALL STATE AND LOCAL CODES, LAWS, AND ORDINANCES. PROVIDE ALL COMPONENTS AND WIRING SIZES AS REQUIRED TO MEET NEC STANDARDS.
3. LOCATION OF EQUIPMENT, CONDUIT AND DEVICES SHOWN ON THE DRAWINGS ARE APPROXIMATE AND SHALL BE COORDINATED WITH FIELD CONDITIONS PRIOR TO CONSTRUCTION.
4. CONDUIT ROUGH-IN SHALL BE COORDINATED WITH THE MECHANICAL EQUIPMENT TO AVOID LOCATION CONFLICTS. VERIFY WITH THE MECHANICAL EQUIPMENT CONTRACTOR AND COMPLY AS REQUIRED.
5. CONTRACTOR SHALL PROVIDE ALL BREAKERS, CONDUITS AND CIRCUITS AS REQUIRED FOR A COMPLETE SYSTEM.
6. CONTRACTOR SHALL PROVIDE PULL BOXES AND JUNCTION BOXES AS REQUIRED BY THE NEC ARTICLE 314.
7. CONTRACTOR SHALL PROVIDE ALL STRAIN RELIEF AND CABLE SUPPORTS FOR ALL CABLE ASSEMBLIES. INSTALLATION SHALL BE IN ACCORDANCE WITH MANUFACTURER'S SPECIFICATIONS AND RECOMMENDATIONS.
8. ALL DISCONNECTS AND CONTROLLING DEVICES SHALL BE PROVIDED WITH ENGRAVED PHENOLIC NAMEPLATES INDICATING EQUIPMENT CONTROLLED, BRANCH CIRCUITS INSTALLED ON, AND PANEL FIELD LOCATIONS FED FROM.
9. INSTALL AN EQUIPMENT GROUNDING CONDUCTOR IN ALL CONDUITS PER THE SPECIFICATIONS AND NEC 250. THE EQUIPMENT GROUNDING CONDUCTORS SHALL BE BONDED AT ALL JUNCTION BOXES, PULL BOXES, AND ALL DISCONNECT SWITCHES, AND EQUIPMENT CABINETS.
10. ALL NEW MATERIAL SHALL HAVE A U.L. LABEL.
11. PANEL SCHEDULE LOADING AND CIRCUIT ARRANGEMENTS REFLECT POST-CONSTRUCTION EQUIPMENT.
12. CONTRACTOR SHALL BE RESPONSIBLE FOR AS-BUILT PANEL SCHEDULE AND SITE DRAWINGS.
13. ALL TRENCHES IN COMPOUND TO BE HAND DUG



5701 SOUTH SANTA FE DRIVE  
LITTLETON, CO 80120



**NB+C**  
TOTALLY COMMITTED.  
NB+C ENGINEERING SERVICES, LLC.  
8601 SIX FORKS ROAD, SUITE 540  
RALEIGH, NC 27615  
(919) 657-9131

DRAWN BY:	CHECKED BY:	APPROVED BY:
JIM	BIW	BIW

RFDS REV #: 1

**CONSTRUCTION DOCUMENTS**

SUBMITTALS		
REV	DATE	DESCRIPTION
A	07/30/2021	ISSUED FOR REVIEW
B	09/17/2021	ISSUED FOR REVIEW
0	10/20/2021	ISSUED FOR CONSTRUCTION
1	05/04/2022	ISSUED FOR CONSTRUCTION



05/04/2022

IT IS A VIOLATION OF LAW FOR ANY PERSON, UNLESS THEY ARE ACTING UNDER THE DIRECTION OF A LICENSED PROFESSIONAL ENGINEER, TO ALTER THIS DOCUMENT.


A&E PROJECT NUMBER  
302465-13694582

DISH WIRELESS, LLC.  
PROJECT INFORMATION  
BOBOS00890A  
355 ROUTE 85  
COLCHESTER, CT 06415

SHEET TITLE  
ELECTRICAL/FIBER ROUTE  
PLAN AND NOTES

SHEET NUMBER

E-1

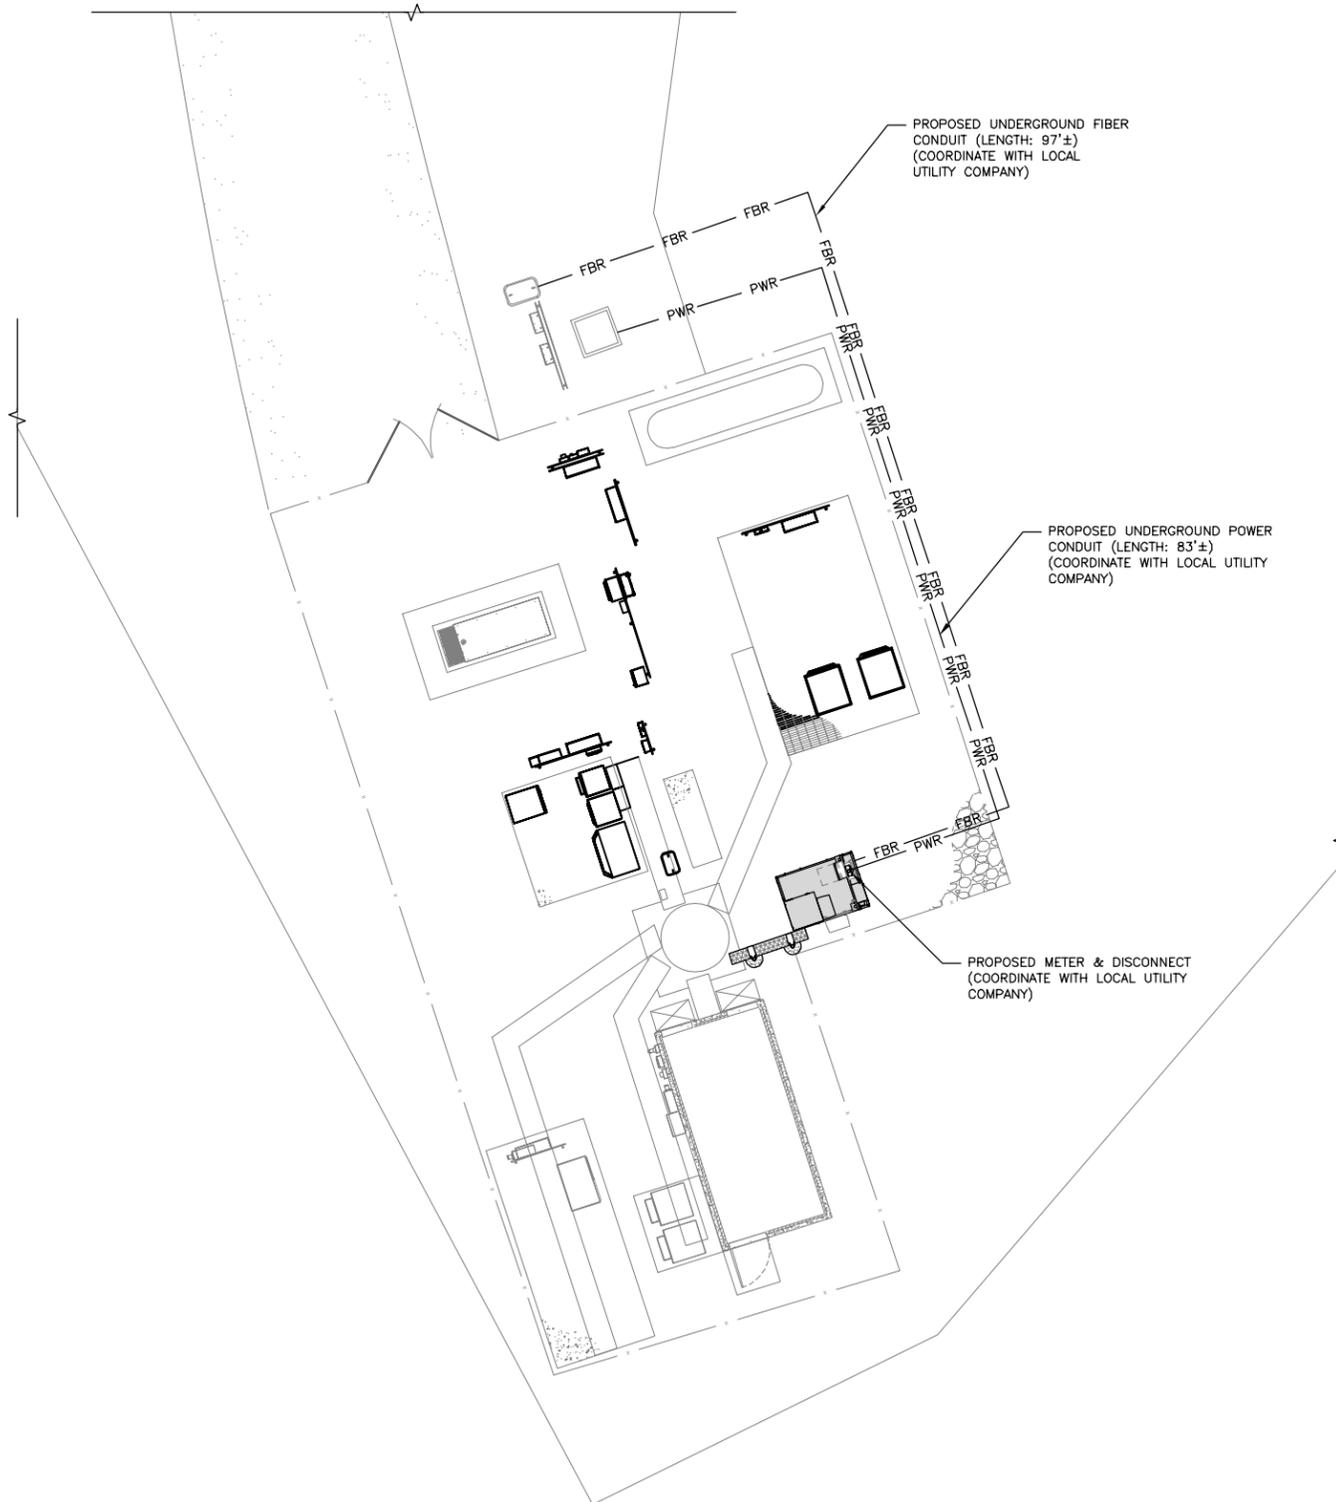


**ELECTRICAL NOTES**

NO SCALE

2

**NOTES**

1. THE SURVEY PROVIDED ON THIS SHEET IS PROVIDED FOR REFERENCE ONLY, THE UTILITY ROUTE AND EXISTING EASEMENTS MUST BE VERIFIED PRIOR TO CONSTRUCTION.

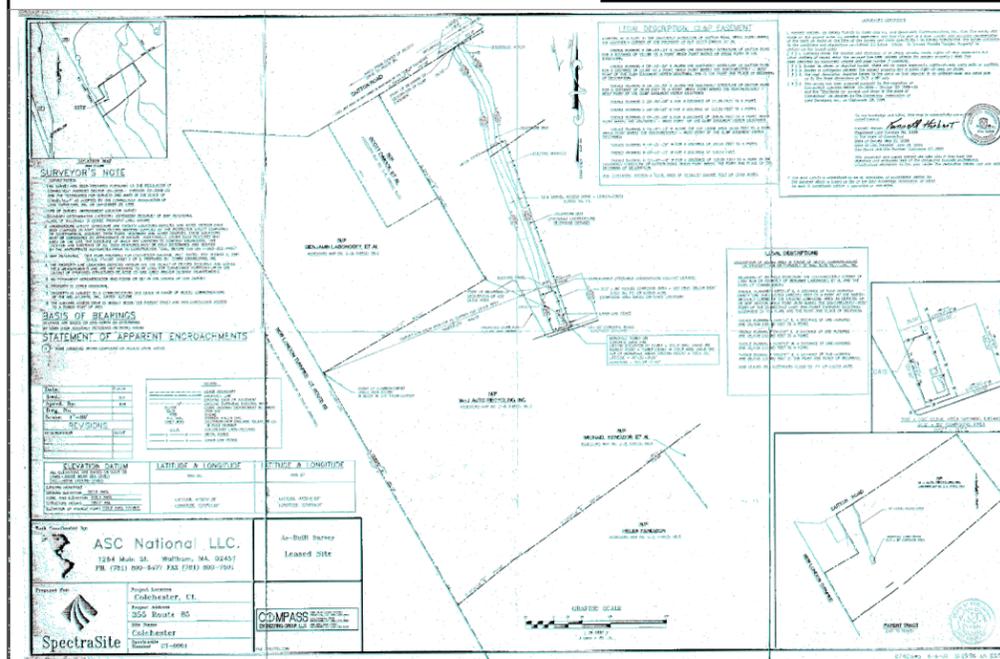


**EXISTING SURVEY (BY OTHERS)**

NO SCALE


3

**UTILITY ROUTE PLAN**

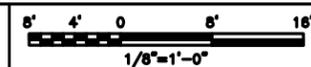

1





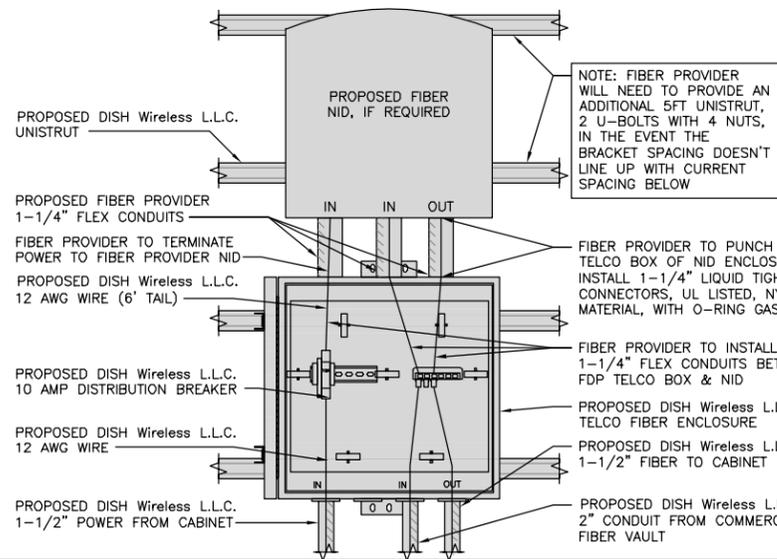

NOTE: FIBER PROVIDER WILL NEED TO PROVIDE AN ADDITIONAL 5FT UNISTRUT, 2 U-BOLTS WITH 4 NUTS, IN THE EVENT THE BRACKET SPACING DOESN'T LINE UP WITH CURRENT SPACING BELOW

**TRENCHING NOTES**

1. CONTRACTOR SHALL RESTORE THE TRENCH TO ITS ORIGINAL CONDITIONS BY EITHER SEEDING OR SODDING GRASS AREAS, OR REPLACING ASPHALT OR CONCRETE AREAS TO ITS ORIGINAL CROSS SECTION.
2. TRENCHING SAFETY; INCLUDING, BUT NOT LIMITED TO SOIL CLASSIFICATION, SLOPING, AND SHORING, SHALL BE GOVERNED BY THE CURRENT OSHA TRENCHING AND EXCAVATION SAFETY STANDARDS.
3. ALL CONDUITS SHALL BE INSTALLED IN COMPLIANCE WITH THE CURRENT NATIONAL ELECTRIC CODE (NEC) OR AS REQUIRED BY THE LOCAL JURISDICTION, WHICHEVER IS THE MOST STRINGENT.

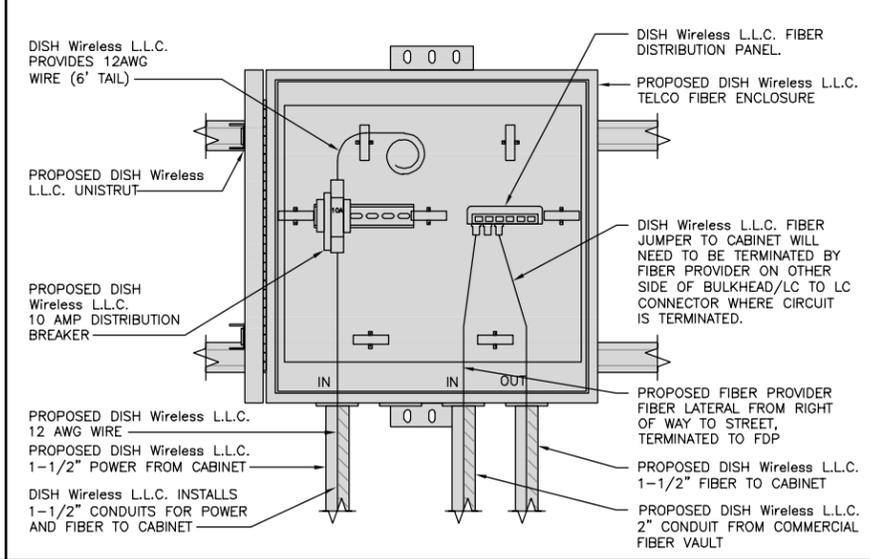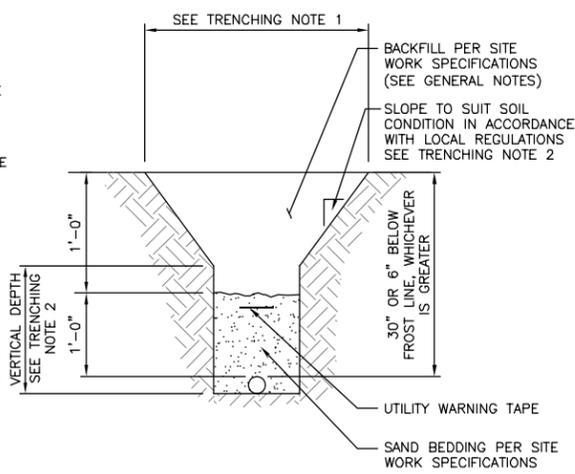

**LIT TELCO BOX – INTERIOR WIRING LAYOUT (OPTIONAL)**

NO SCALE 1

**TYPICAL UNDERGROUND TRENCH DETAIL**

NO SCALE 2

**DARK TELCO BOX – INTERIOR WIRING LAYOUT**

NO SCALE 3

NOT USED

NO SCALE 4

NOT USED

NO SCALE 5

NOT USED

NO SCALE 6

NOT USED

NO SCALE 7

NOT USED

NO SCALE 8

NOT USED

NO SCALE 9



5701 SOUTH SANTA FE DRIVE  
LITTLETON, CO 80120



**TOTALLY COMMITTED.**  
NB+C ENGINEERING SERVICES, L.L.C.  
8601 SIX FORKS ROAD, SUITE 540  
RALEIGH, NC 27615  
(919) 657-9131

DRAWN BY:	CHECKED BY:	APPROVED BY:
JIM	BIW	BIW

RFDS REV #: 1

**CONSTRUCTION DOCUMENTS**

SUBMITTALS		
REV	DATE	DESCRIPTION
A	07/30/2021	ISSUED FOR REVIEW
B	09/17/2021	ISSUED FOR REVIEW
0	10/20/2021	ISSUED FOR CONSTRUCTION
1	05/04/2022	ISSUED FOR CONSTRUCTION



IT IS A VIOLATION OF LAW FOR ANY PERSON, UNLESS THEY ARE ACTING UNDER THE DIRECTION OF A LICENSED PROFESSIONAL ENGINEER, TO ALTER THIS DOCUMENT.

A&E PROJECT NUMBER  
**302465-13694582**

DISH WIRELESS, L.L.C.  
PROJECT INFORMATION  
**BOBOS00890A**  
355 ROUTE 85  
COLCHESTER, CT 06415

SHEET TITLE  
**ELECTRICAL DETAILS**

SHEET NUMBER  
**E-2**

DRAWN BY:	CHECKED BY:	APPROVED BY:
JIM	BIW	BIW

RFDS REV #: 1

### CONSTRUCTION DOCUMENTS

#### SUBMITTALS

REV	DATE	DESCRIPTION
A	07/30/2021	ISSUED FOR REVIEW
B	09/17/2021	ISSUED FOR REVIEW
0	10/20/2021	ISSUED FOR CONSTRUCTION
1	05/04/2022	ISSUED FOR CONSTRUCTION





IT IS A VIOLATION OF LAW FOR ANY PERSON, UNLESS THEY ARE ACTING UNDER THE DIRECTION OF A LICENSED PROFESSIONAL ENGINEER, TO ALTER THIS DOCUMENT.

A&E PROJECT NUMBER  
**302465-13694582**

DISH WIRELESS, LLC.  
PROJECT INFORMATION  
**BOBOS00890A**  
355 ROUTE 85  
COLCHESTER, CT 06415

SHEET TITLE  
**ELECTRICAL ONE-LINE, FAULT CALCS & PANEL SCHEDULE**

SHEET NUMBER  
**E-3**

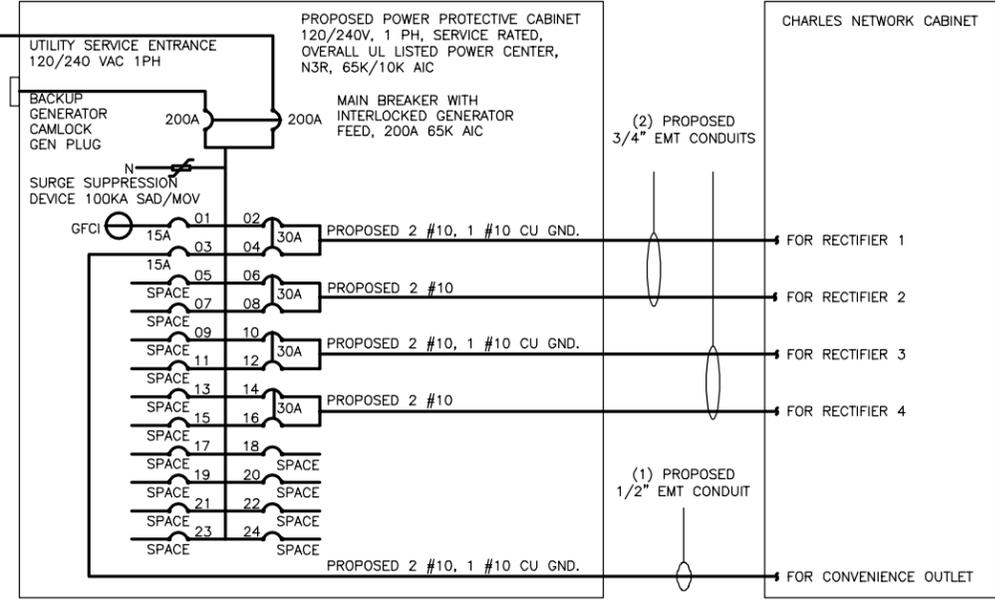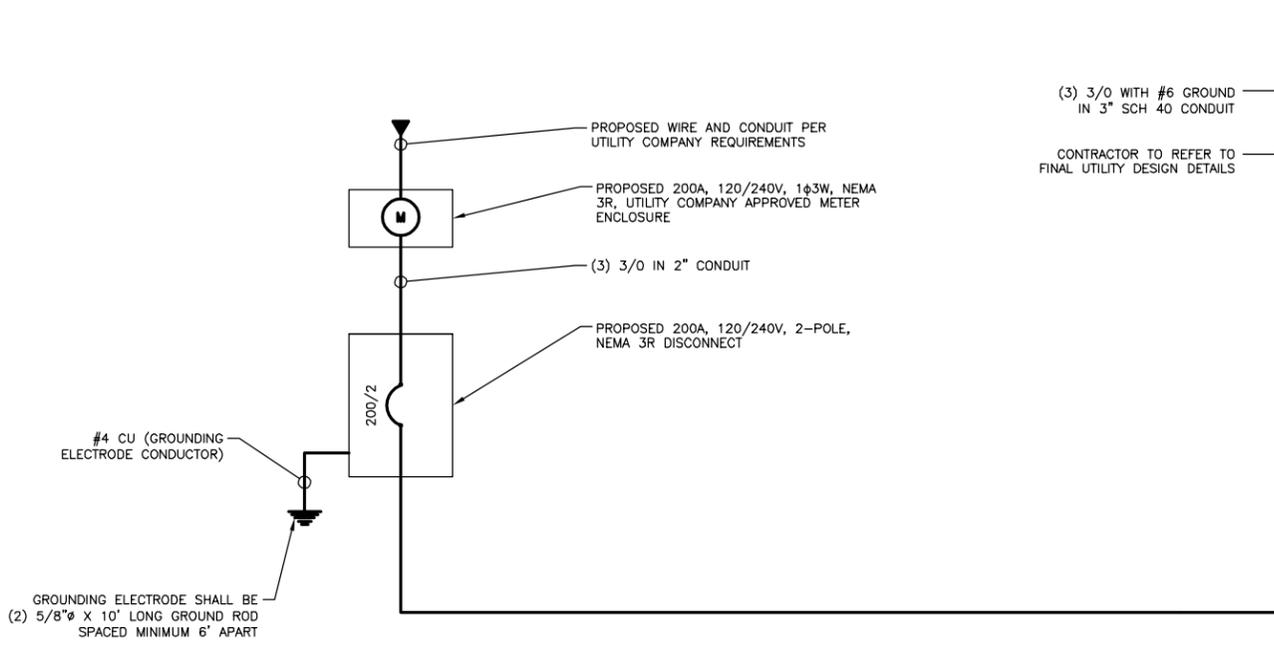

NOTE:  
BRANCH CIRCUIT WIRING SUPPLYING RECTIFIERS ARE TO BE RATED UL1015, 105°C, 600V, AND PVC INSULATED, IN THE SIZES SHOWN IN THE ONE-LINE DIAGRAM. CONTRACTOR MAY SUBSTITUTE UL1015 WIRE FOR THWN-2 FOR CONVENIENCE OUTLET BRANCH CIRCUIT.

BREAKERS REQUIRED:  
(4) 30A, 2P BREAKER - SQUARE D P/N:Q0230  
(2) 15A, 1P BREAKER - SQUARE D P/N:Q0115

PPC ONE-LINE DIAGRAM

NO SCALE 1


PROPOSED CHARLES PANEL SCHEDULE										
LOAD SERVED	VOLT AMPS (WATTS)		TRIP	CKT #	PHASE	CKT #	TRIP	VOLT AMPS (WATTS)		LOAD SERVED
	L1	L2						L1	L2	
PPC GFCI OUTLET	180	180	15A	1	A	2		2880	2880	ABB/GE INFINITY RECTIFIER 1
CHARLES GFCI OUTLET		180	15A	3	B	4	30A	2880	2880	ABB/GE INFINITY RECTIFIER 1
-SPACE-				5	A	6	30A	2880	2880	ABB/GE INFINITY RECTIFIER 2
-SPACE-				7	B	8	30A	2880	2880	ABB/GE INFINITY RECTIFIER 2
-SPACE-				9	A	10	30A	2880	2880	ABB/GE INFINITY RECTIFIER 3
-SPACE-				11	B	12	30A	2880	2880	ABB/GE INFINITY RECTIFIER 3
-SPACE-				13	A	14	30A	2880	2880	ABB/GE INFINITY RECTIFIER 4
-SPACE-				15	B	16	30A	2880	2880	ABB/GE INFINITY RECTIFIER 4
-SPACE-				17	A	18				-SPACE-
-SPACE-				19	B	20				-SPACE-
-SPACE-				21	A	22				-SPACE-
-SPACE-				23	B	24				-SPACE-
VOLTAGE AMPS	180	180						11520	11520	
200A MCB, 1ϕ, 24 SPACE, 120/240V				L1	L2					
MB RATING: 65,000 AIC				11700	11700					
				98	98					
								VOLTAGE AMPS		
								AMPS		
								MAX AMPS		
								MAX 125%		

PANEL SCHEDULE

NO SCALE 2

NOT USED

NO SCALE 3

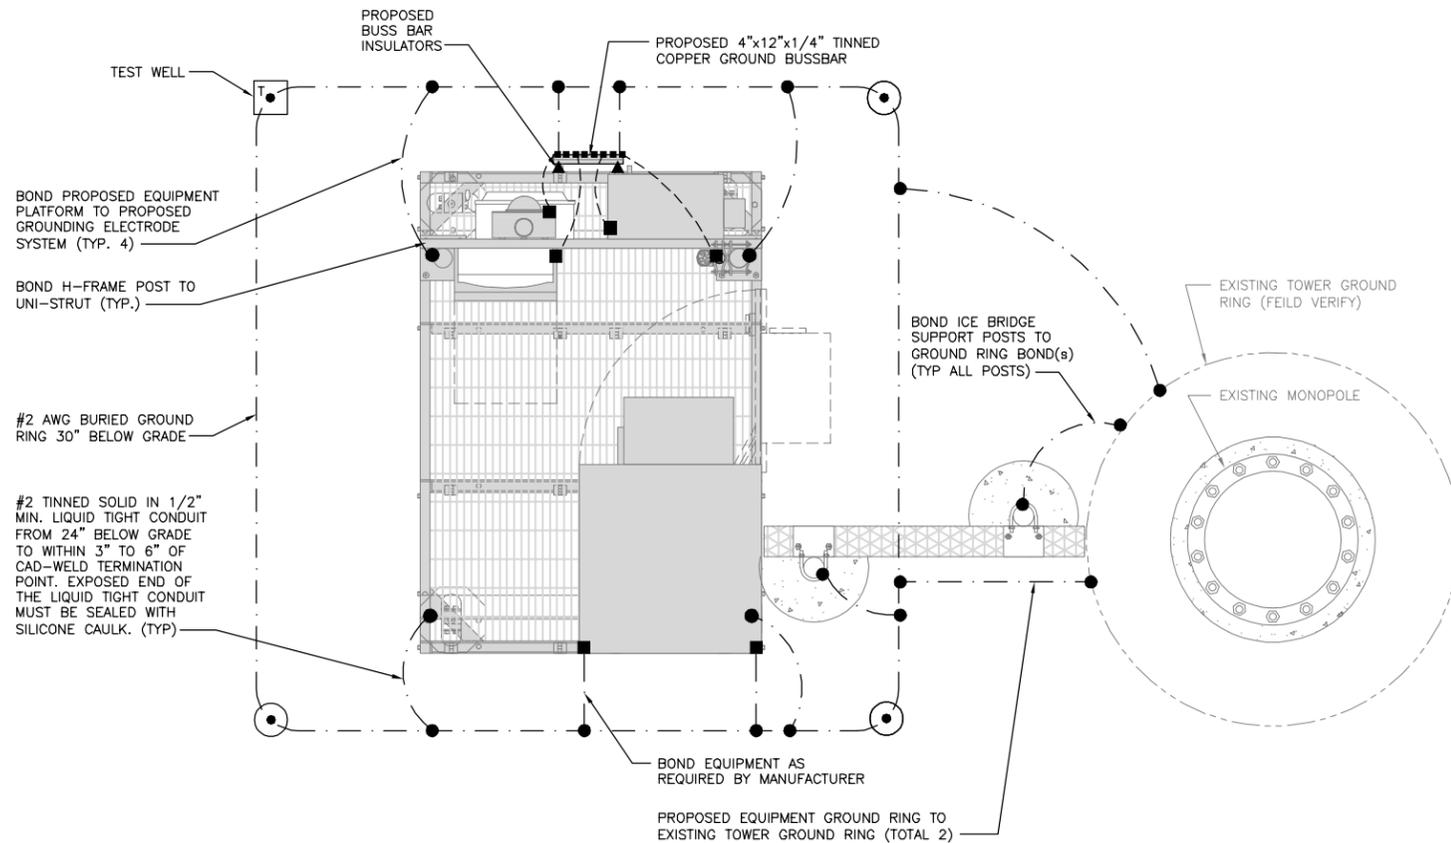


**TYPICAL EQUIPMENT GROUNDING PLAN**

NO SCALE 1


**NOTES**

1. ANTENNAS AND OVP SHOWN ARE GENERIC AND NOT REFERENCING TO A SPECIFIC MANUFACTURER. THIS LAYOUT IS FOR REFERENCE ONLY

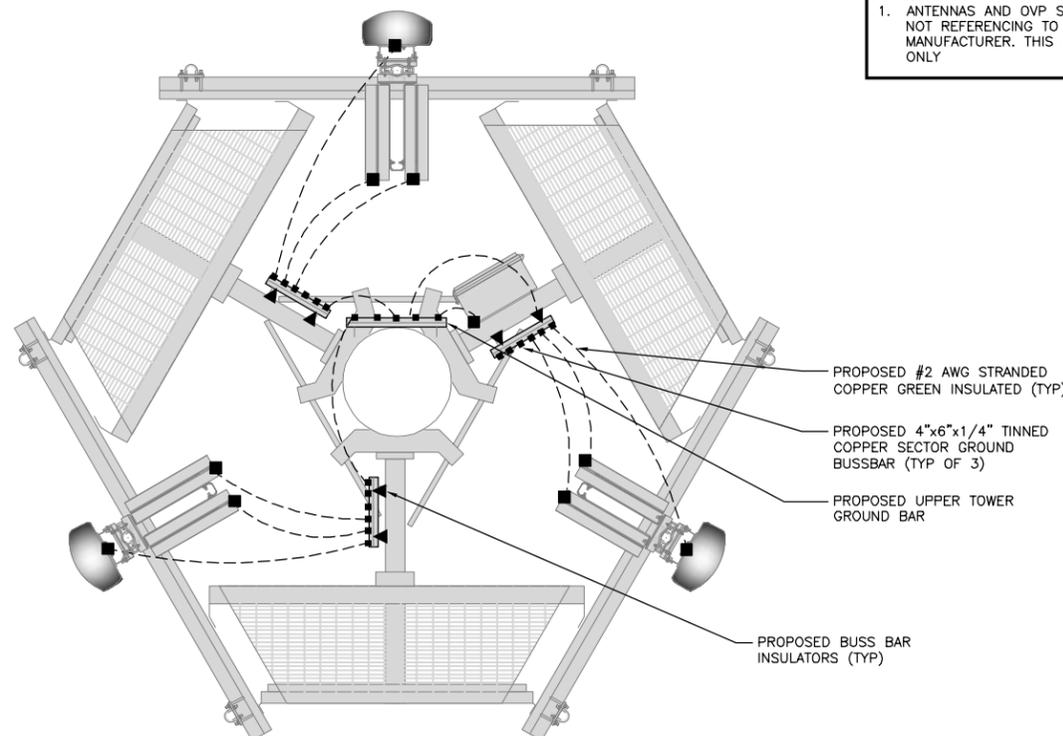

**TYPICAL ANTENNA GROUNDING PLAN**

NO SCALE 2

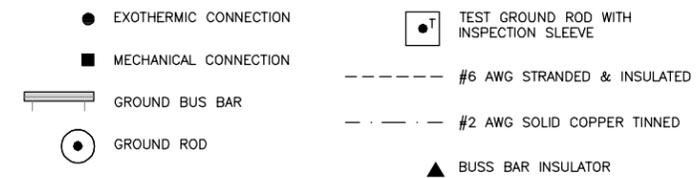

**GROUNDING LEGEND**

1. GROUNDING IS SHOWN DIAGRAMMATICALLY ONLY.
2. CONTRACTOR SHALL GROUND ALL EQUIPMENT AS A COMPLETE SYSTEM. GROUNDING SHALL BE IN COMPLIANCE WITH NEC SECTION 250 AND DISH WIRELESS, L.L.C. GROUNDING AND BONDING REQUIREMENTS AND MANUFACTURER'S SPECIFICATIONS.
3. ALL GROUND CONDUCTORS SHALL BE COPPER; NO ALUMINUM CONDUCTORS SHALL BE USED.

**GROUNDING KEY NOTES**

- EXTERIOR GROUND RING:** #2 AWG SOLID COPPER, BURIED AT A DEPTH OF AT LEAST 30 INCHES BELOW GRADE, OR 6 INCHES BELOW THE FROST LINE AND APPROXIMATELY 24 INCHES FROM THE EXTERIOR WALL OR FOOTING.
- TOWER GROUND RING:** THE GROUND RING SYSTEM SHALL BE INSTALLED AROUND AN ANTENNA TOWER'S LEGS, AND/OR GUY ANCHORS. WHERE SEPARATE SYSTEMS HAVE BEEN PROVIDED FOR THE TOWER AND THE BUILDING, AT LEAST TWO BONDS SHALL BE MADE BETWEEN THE TOWER RING GROUND SYSTEM AND THE BUILDING RING GROUND SYSTEM USING MINIMUM #2 AWG SOLID COPPER CONDUCTORS.
- INTERIOR GROUND RING:** #2 AWG STRANDED GREEN INSULATED COPPER CONDUCTOR EXTENDED AROUND THE PERIMETER OF THE EQUIPMENT AREA. ALL NON-TELECOMMUNICATIONS RELATED METALLIC OBJECTS FOUND WITHIN A SITE SHALL BE GROUNDED TO THE INTERIOR GROUND RING WITH #6 AWG STRANDED GREEN INSULATED CONDUCTOR.
- BOND TO INTERIOR GROUND RING:** #2 AWG SOLID TINNED COPPER WIRE PRIMARY BONDS SHALL BE PROVIDED AT LEAST AT FOUR POINTS ON THE INTERIOR GROUND RING, LOCATED AT THE CORNERS OF THE BUILDING.
- GROUND ROD:** UL LISTED COPPER CLAD STEEL. MINIMUM 5/8" DIAMETER BY EIGHT FEET LONG. GROUND RODS SHALL BE INSTALLED WITH INSPECTION SLEEVES. GROUND RODS SHALL BE DRIVEN TO THE DEPTH OF GROUND RING CONDUCTOR.
- CELL REFERENCE GROUND BAR:** POINT OF GROUND REFERENCE FOR ALL COMMUNICATIONS EQUIPMENT FRAMES. ALL BONDS ARE MADE WITH #2 AWG UNLESS NOTED OTHERWISE STRANDED GREEN INSULATED COPPER CONDUCTORS. BOND TO GROUND RING WITH (2) #2 SOLID TINNED COPPER CONDUCTORS.
- HATCH PLATE GROUND BAR:** BOND TO THE INTERIOR GROUND RING WITH TWO #2 AWG STRANDED GREEN INSULATED COPPER CONDUCTORS. WHEN A HATCH-PLATE AND A CELL REFERENCE GROUND BAR ARE BOTH PRESENT, THE CRGB MUST BE CONNECTED TO THE HATCH-PLATE AND TO THE INTERIOR GROUND RING USING (2) TWO #2 AWG STRANDED GREEN INSULATED COPPER CONDUCTORS EACH.
- EXTERIOR CABLE ENTRY PORT GROUND BARS:** LOCATED AT THE ENTRANCE TO THE CELL SITE BUILDING. BOND TO GROUND RING WITH A #2 AWG SOLID TINNED COPPER CONDUCTORS WITH AN EXOTHERMIC WELD AND INSPECTION SLEEVE.
- TELCO GROUND BAR:** BOND TO BOTH CELL REFERENCE GROUND BAR OR EXTERIOR GROUND RING.
- FRAME BONDING:** THE BONDING POINT FOR TELECOM EQUIPMENT FRAMES SHALL BE THE GROUND BUS THAT IS NOT ISOLATED FROM THE EQUIPMENT'S METAL FRAMEWORK.
- INTERIOR UNIT BONDS:** METAL FRAMES, CABINETS AND INDIVIDUAL METALLIC UNITS LOCATED WITH THE AREA OF THE INTERIOR GROUND RING REQUIRE A #6 AWG STRANDED GREEN INSULATED COPPER BOND TO THE INTERIOR GROUND RING.
- FENCE AND GATE GROUNDING:** METAL FENCES WITHIN 7 FEET OF THE EXTERIOR GROUND RING OR OBJECTS BONDED TO THE EXTERIOR GROUND RING SHALL BE BONDED TO THE GROUND RING WITH A #2 AWG SOLID TINNED COPPER CONDUCTOR AT AN INTERVAL NOT EXCEEDING 25 FEET. BONDS SHALL BE MADE AT EACH GATE POST AND ACROSS GATE OPENINGS.
- EXTERIOR UNIT BONDS:** METALLIC OBJECTS, EXTERNAL TO OR MOUNTED TO THE BUILDING, SHALL BE BONDED TO THE EXTERIOR GROUND RING. USING #2 TINNED SOLID COPPER WIRE.
- ICE BRIDGE SUPPORTS:** EACH ICE BRIDGE LEG SHALL BE BONDED TO THE GROUND RING WITH #2 AWG BARE TINNED COPPER CONDUCTOR. PROVIDE EXOTHERMIC WELDS AT BOTH THE ICE BRIDGE LEG AND BURIED GROUND RING.
- DURING ALL DC POWER SYSTEM CHANGES INCLUDING DC SYSTEM CHANGE OUTS, RECTIFIER REPLACEMENTS OR ADDITIONS, BREAKER DISTRIBUTION CHANGES, BATTERY ADDITIONS, BATTERY REPLACEMENTS AND INSTALLATIONS OR CHANGES TO DC CONVERTER SYSTEMS IT SHALL BE REQUIRED THAT SERVICE CONTRACTORS VERIFY ALL DC POWER SYSTEMS ARE EQUIPPED WITH A MASTER DC SYSTEM RETURN GROUND CONDUCTOR FROM THE DC POWER SYSTEM COMMON RETURN BUS DIRECTLY CONNECTED TO THE CELL SITE REFERENCE GROUND BAR**
- TOWER TOP COLLECTOR BUSS BAR IS TO BE MECHANICALLY BONDED TO PROPOSED ANTENNA MOUNT COLLAR. REFER TO DISH WIRELESS, L.L.C. GROUNDING NOTES.**

**GROUNDING KEY NOTES**

NO SCALE 3



5701 SOUTH SANTA FE DRIVE  
LITTLETON, CO 80120



NB+C ENGINEERING SERVICES, L.L.C.  
8601 SIX FORKS ROAD, SUITE 540  
RALEIGH, NC 27615  
(919) 657-9131

DRAWN BY:	CHECKED BY:	APPROVED BY:
JIM	BIW	BIW

RFDS REV #: 1

**CONSTRUCTION DOCUMENTS**

SUBMITTALS		
REV	DATE	DESCRIPTION
A	07/30/2021	ISSUED FOR REVIEW
B	09/17/2021	ISSUED FOR REVIEW
0	10/20/2021	ISSUED FOR CONSTRUCTION
1	05/04/2022	ISSUED FOR CONSTRUCTION



IT IS A VIOLATION OF LAW FOR ANY PERSON, UNLESS THEY ARE ACTING UNDER THE DIRECTION OF A LICENSED PROFESSIONAL ENGINEER, TO ALTER THIS DOCUMENT.

A&E PROJECT NUMBER  
302465-13694582


DISH WIRELESS, L.L.C.  
PROJECT INFORMATION  
BOBOS00890A  
355 ROUTE 85  
COLCHESTER, CT 06415

SHEET TITLE  
GROUNDING PLANS  
AND NOTES

SHEET NUMBER

G-1


**NOTES**  
EQUIPMENT CABINET OMITTED FOR CLARITY

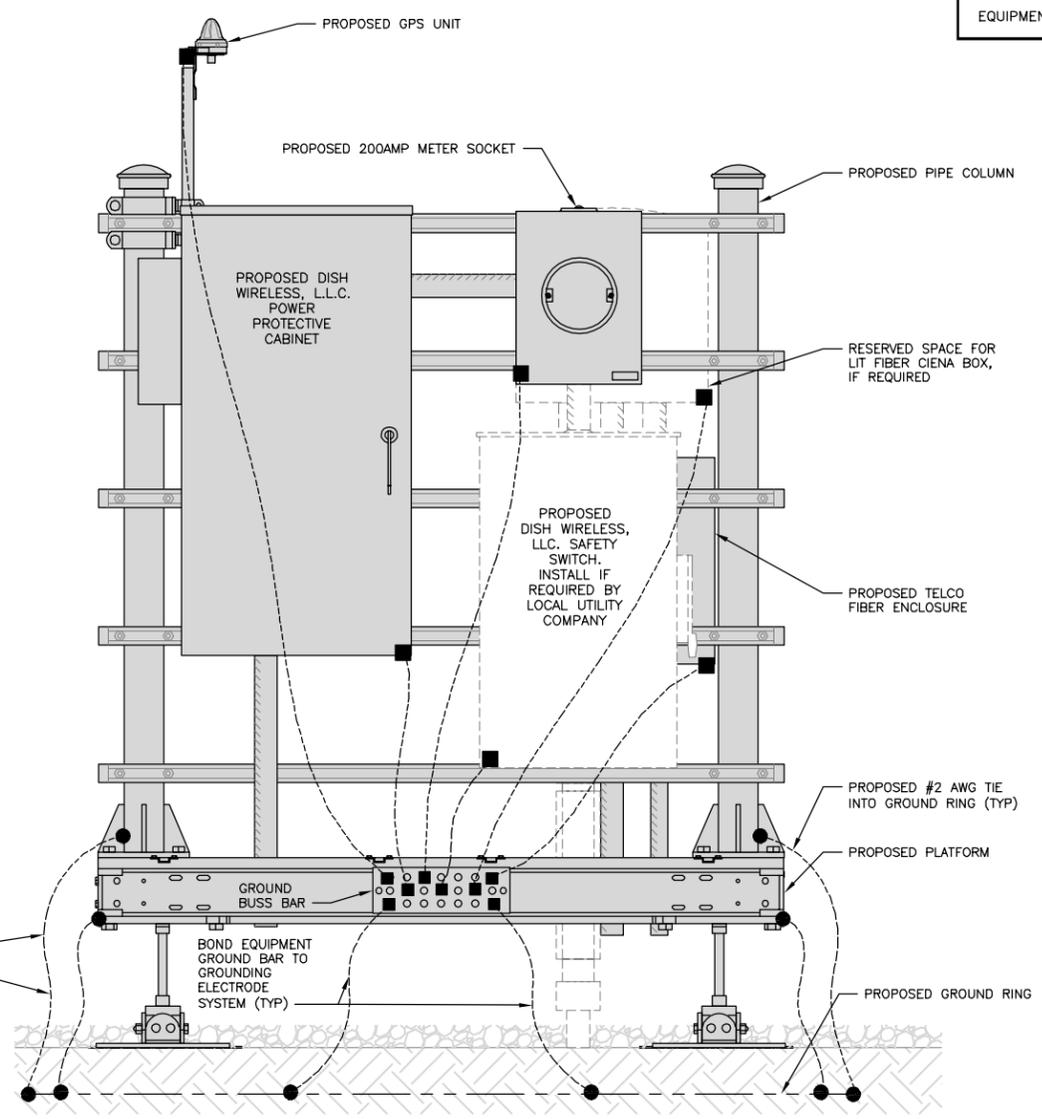

**H-FRAME GROUNDING DETAIL**


NO SCALE 1

**NOTES**  
CABLE GROUNDING NOT REQUIRED WHEN ANTENNA IS LESS THAN 10' FROM CABINET

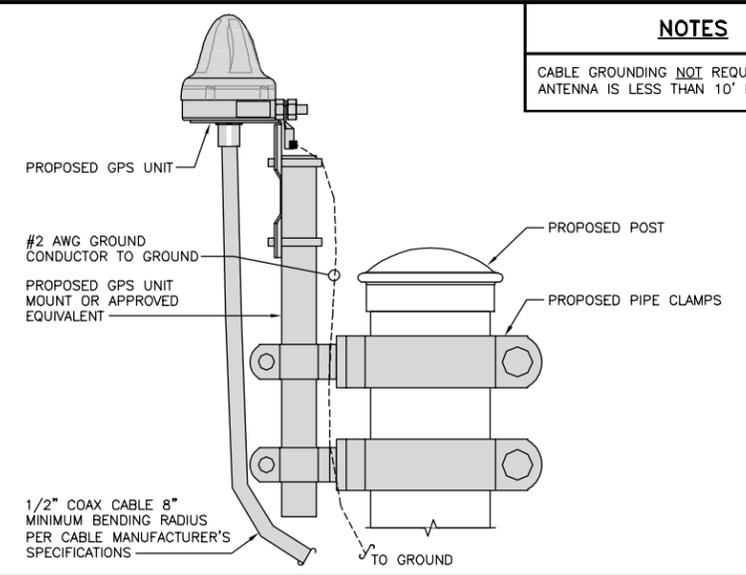


**TYPICAL GPS UNIT GROUNDING**

NO SCALE 2

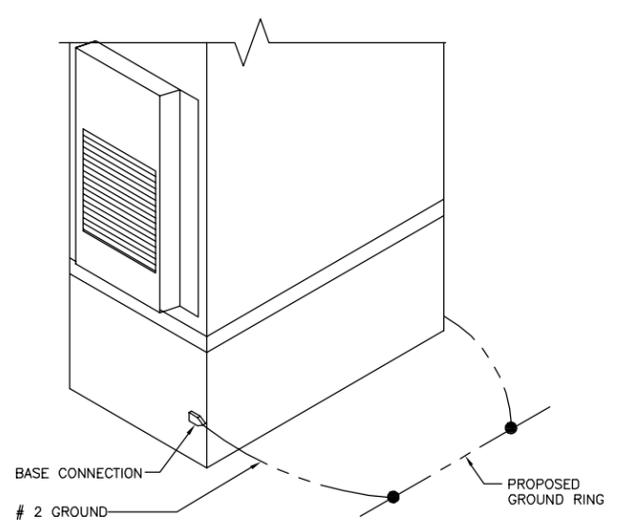


**OUTDOOR CABINET GROUNDING**

NO SCALE 3

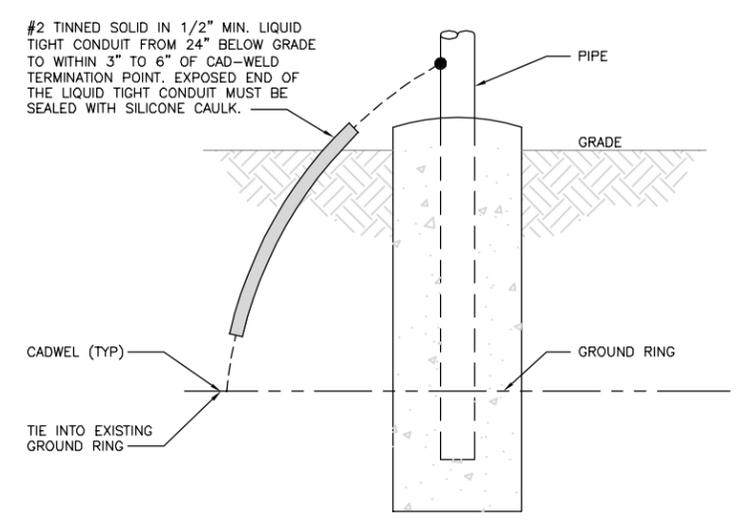


**TRANSITIONING GROUND DETAIL**

NO SCALE 4

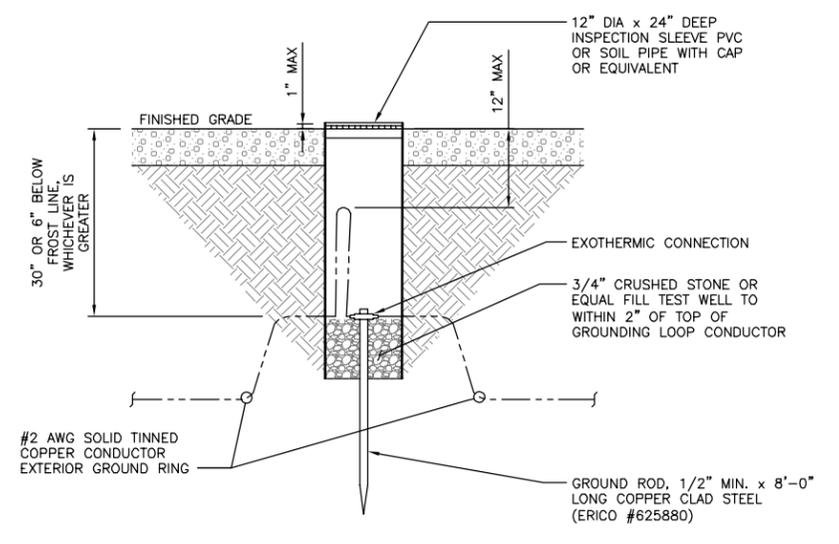

**TYPICAL TEST GROUND ROD WITH INSPECTION SLEEVE**

NO SCALE 5

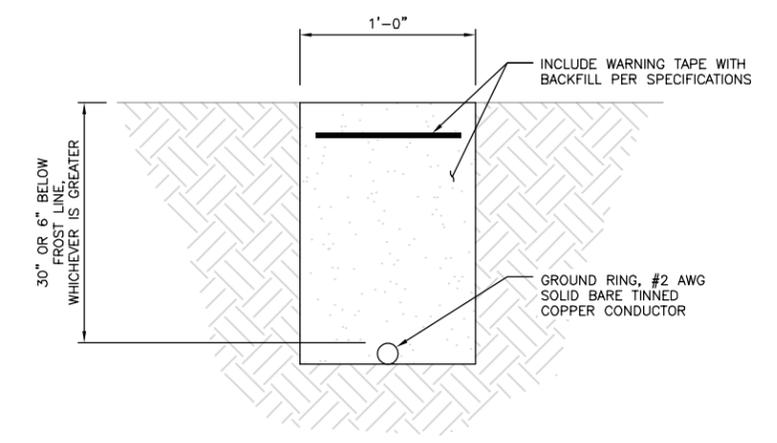

**TYPICAL GROUND RING TRENCH**

NO SCALE 6

**dish wireless.**

5701 SOUTH SANTA FE DRIVE  
LITTLETON, CO 80120

**NB+C**  
TOTALLY COMMITTED.

NB+C ENGINEERING SERVICES, L.L.C.  
8601 SIX FORKS ROAD, SUITE 540  
RALEIGH, NC 27615  
(919) 657-9131

DRAWN BY: JIM  
CHECKED BY: BW  
APPROVED BY: BW

RFDS REV #: 1

**CONSTRUCTION DOCUMENTS**

SUBMITTALS		
REV	DATE	DESCRIPTION
A	07/30/2021	ISSUED FOR REVIEW
B	09/17/2021	ISSUED FOR REVIEW
0	10/20/2021	ISSUED FOR CONSTRUCTION
1	05/04/2022	ISSUED FOR CONSTRUCTION



IT IS A VIOLATION OF LAW FOR ANY PERSON, UNLESS THEY ARE ACTING UNDER THE DIRECTION OF A LICENSED PROFESSIONAL ENGINEER, TO ALTER THIS DOCUMENT.



A&E PROJECT NUMBER  
302465-13694582

DISH WIRELESS, L.L.C.  
PROJECT INFORMATION  
BOBOS00890A  
355 ROUTE 85  
COLCHESTER, CT 06415

SHEET TITLE  
GROUNDING DETAILS

SHEET NUMBER  
G-2

1. EXOTHERMIC WELD (2) TWO, #2 AWG BARE TINNED SOLID COPPER CONDUCTORS TO GROUND BAR. ROUTE CONDUCTORS TO BURIED GROUND RING AND PROVIDE PARALLEL EXOTHERMIC WELD.
2. ALL EXTERIOR GROUNDING HARDWARE SHALL BE STAINLESS STEEL 3/8" DIAMETER OR LARGER. ALL HARDWARE 18-8 STAINLESS STEEL INCLUDING LOCK WASHERS, COAT ALL SURFACES WITH AN ANTI-OXIDANT COMPOUND BEFORE MATING.
3. FOR GROUND BOND TO STEEL ONLY: COAT ALL SURFACES WITH AN ANTI-OXIDANT COMPOUND BEFORE MATING.
4. DO NOT INSTALL CABLE GROUNDING KIT AT A BEND AND ALWAYS DIRECT GROUND CONDUCTOR DOWN TO GROUNDING BUS.
5. NUT & WASHER SHALL BE PLACED ON THE FRONT SIDE OF THE GROUND BAR AND BOLTED ON THE BACK SIDE.
6. ALL GROUNDING PARTS AND EQUIPMENT TO BE SUPPLIED AND INSTALLED BY CONTRACTOR.
7. THE CONTRACTOR SHALL BE RESPONSIBLE FOR INSTALLING ADDITIONAL GROUND BAR AS REQUIRED.
9. ENSURE THE WIRE INSULATION TERMINATION IS WITHIN 1/8" OF THE BARREL (NO SHINERS).

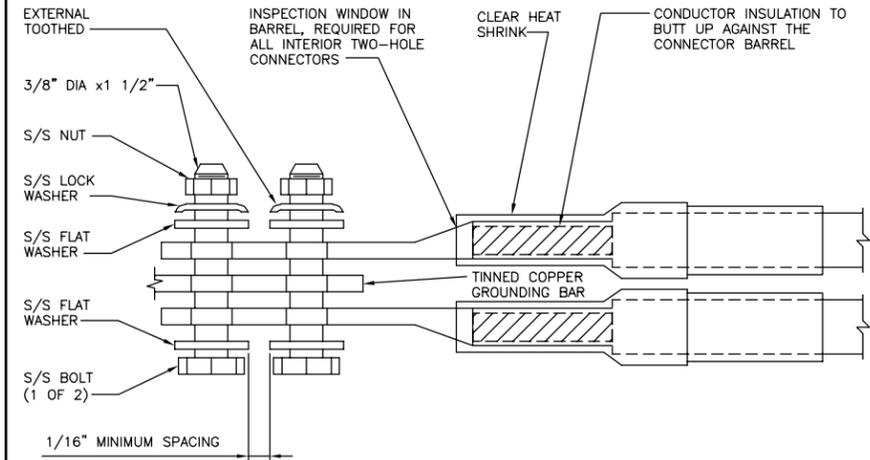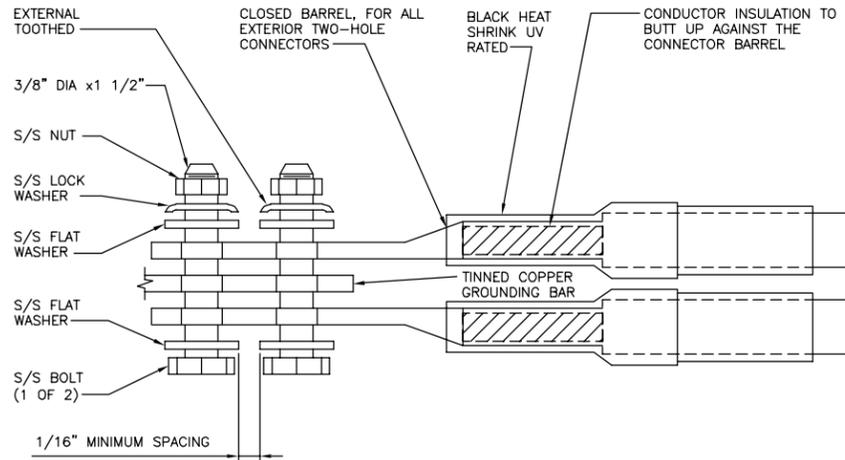

**dish**  
wireless.

5701 SOUTH SANTA FE DRIVE  
LITTLETON, CO 80120

**NB+C**  
TOTALLY COMMITTED.

NB+C ENGINEERING SERVICES, LLC.  
8601 SIX FORKS ROAD, SUITE 540  
RALEIGH, NC 27615  
(919) 657-9131

DRAWN BY:	CHECKED BY:	APPROVED BY:
JIM	BIW	BIW

RFDS REV #: 1

CONSTRUCTION  
DOCUMENTS

SUBMITTALS

REV	DATE	DESCRIPTION
A	07/30/2021	ISSUED FOR REVIEW
B	09/17/2021	ISSUED FOR REVIEW
0	10/20/2021	ISSUED FOR CONSTRUCTION
1	05/04/2022	ISSUED FOR CONSTRUCTION



IT IS A VIOLATION OF LAW FOR ANY PERSON, UNLESS THEY ARE ACTING UNDER THE DIRECTION OF A LICENSED PROFESSIONAL ENGINEER, TO ALTER THIS DOCUMENT.

A&E PROJECT NUMBER  
302465-13694582

DISH WIRELESS, LLC.  
PROJECT INFORMATION  
BOBOS00890A  
355 ROUTE 85  
COLCHESTER, CT 06415

SHEET TITLE  
GROUNDING DETAILS

SHEET NUMBER  
G-3

TYPICAL GROUNDING NOTES

NO SCALE

1

TYPICAL EXTERIOR TWO HOLE LUG


NO SCALE

2

TYPICAL INTERIOR TWO HOLE LUG

NO SCALE

3

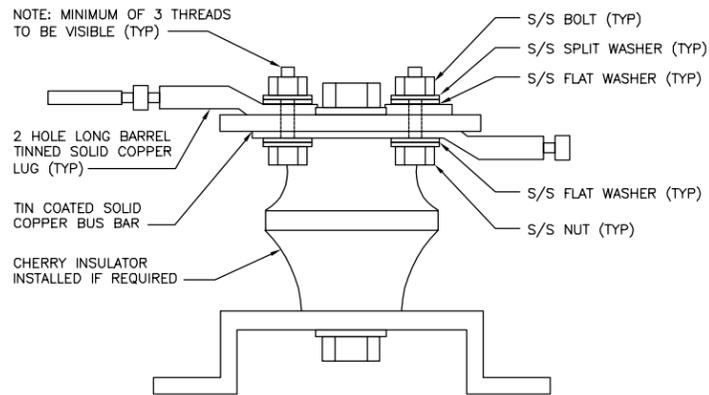

LUG DETAIL

NO SCALE

4

NOT USED

NO SCALE

5

NOT USED

NO SCALE

6

NOT USED

NO SCALE

7

NOT USED

NO SCALE

8

NOT USED

NO SCALE

9

RF JUMPER COLOR CODING

3/4" TAPE WIDTHS WITH 3/4" SPACING

LOW-BAND RRH - (600MHz N71 BASEBAND) + (850MHz N26 BAND) + (700MHz N29 BAND) - OPTIONAL PER MARKET

ADD FREQUENCY COLOR TO SECTOR BAND (CBRS WILL USE YELLOW BANDS)

ALPHA RRH				BETA RRH				GAMMA RRH			
PORT 1 + SLANT	PORT 2 - SLANT	PORT 3 + SLANT	PORT 4 - SLANT	PORT 1 + SLANT	PORT 2 - SLANT	PORT 3 + SLANT	PORT 4 - SLANT	PORT 1 + SLANT	PORT 2 - SLANT	PORT 3 + SLANT	PORT 4 - SLANT
RED	RED	RED	RED	BLUE	BLUE	BLUE	BLUE	GREEN	GREEN	GREEN	GREEN
ORANGE	ORANGE	RED	RED	ORANGE	ORANGE	BLUE	BLUE	ORANGE	ORANGE	GREEN	GREEN
	WHITE (-) PORT	ORANGE	ORANGE		WHITE (-) PORT	ORANGE	ORANGE		WHITE (-) PORT	ORANGE	ORANGE
			WHITE (-) PORT				WHITE (-) PORT				WHITE (-) PORT

MID-BAND RRH - (AWS BANDS N66+N70)

ADD FREQUENCY COLOR TO SECTOR BAND (CBRS WILL USE YELLOW BANDS)

PORT 1 + SLANT	PORT 2 - SLANT	PORT 3 + SLANT	PORT 4 - SLANT	PORT 1 + SLANT	PORT 2 - SLANT	PORT 3 + SLANT	PORT 4 - SLANT	PORT 1 + SLANT	PORT 2 - SLANT	PORT 3 + SLANT	PORT 4 - SLANT
RED	RED	RED	RED	BLUE	BLUE	BLUE	BLUE	GREEN	GREEN	GREEN	GREEN
PURPLE	PURPLE	RED	RED	PURPLE	PURPLE	BLUE	BLUE	PURPLE	PURPLE	GREEN	GREEN
	WHITE (-) PORT	PURPLE	PURPLE		WHITE (-) PORT	PURPLE	PURPLE		WHITE (-) PORT	PURPLE	PURPLE
			WHITE (-) PORT				WHITE (-) PORT				WHITE (-) PORT

HYBRID/DISCREET CABLES

INCLUDE SECTOR BANDS BEING SUPPORTED ALONG WITH FREQUENCY BANDS

EXAMPLE 1 - HYBRID, OR DISCREET, SUPPORTS ALL SECTORS, BOTH LOW-BANDS AND MID-BANDS

EXAMPLE 2 - HYBRID, OR DISCREET, SUPPORTS CBRS ONLY, ALL SECTORS

EXAMPLE 1	EXAMPLE 2	EXAMPLE 3
RED	RED	RED
BLUE	BLUE	
GREEN	GREEN	ORANGE
ORANGE	YELLOW	PURPLE
PURPLE		

FIBER JUMPERS TO RRHs

LOW-BAND RRH FIBER CABLES HAVE SECTOR STRIPE ONLY

LOW BAND RRH	HIGH BAND RRH	LOW BAND RRH	HIGH BAND RRH	LOW BAND RRH	HIGH BAND RRH
RED	RED	BLUE	BLUE	GREEN	GREEN
	PURPLE		PURPLE		PURPLE

POWER CABLES TO RRHs

LOW-BAND RRH POWER CABLES HAVE SECTOR STRIPE ONLY

LOW BAND RRH	HIGH BAND RRH	LOW BAND RRH	HIGH BAND RRH	LOW BAND RRH	HIGH BAND RRH
RED	RED	BLUE	BLUE	GREEN	GREEN
	PURPLE		PURPLE		PURPLE

RET MOTORS AT ANTENNAS

ANTENNA 1 LOW BAND/ "IN"	ANTENNA 1 HIGH BAND/ "IN"	ANTENNA 1 LOW BAND/ "IN"	ANTENNA 1 HIGH BAND/ "IN"	ANTENNA 1 LOW BAND/ "IN"	ANTENNA 1 HIGH BAND/ "IN"
RED	RED	BLUE	BLUE	GREEN	GREEN
	PURPLE		PURPLE		PURPLE

MICROWAVE RADIO LINKS

LINKS WILL HAVE A 1.5-2 INCH WHITE WRAP WITH THE AZIMUTH COLOR OVERLAPPING IN THE MIDDLE. ADD ADDITIONAL SECTOR COLOR BANDS FOR EACH ADDITIONAL MW RADIO.


MICROWAVE CABLES WILL REQUIRE P-TOUCH LABELS INSIDE THE CABINET TO IDENTIFY THE LOCAL AND REMOTE SITE ID'S

FORWARD AZIMUTH OF 0-120 DEGREES		FORWARD AZIMUTH OF 120-240 DEGREES		FORWARD AZIMUTH OF 240-360 DEGREES	
PRIMARY	SECONDARY	PRIMARY	SECONDARY	PRIMARY	SECONDARY
WHITE	WHITE	WHITE	WHITE	WHITE	WHITE
RED	RED	BLUE	BLUE	GREEN	GREEN
WHITE	WHITE	WHITE	WHITE	WHITE	WHITE
	RED		BLUE		GREEN
	WHITE		WHITE		WHITE

RF CABLE COLOR CODES

NO SCALE

1

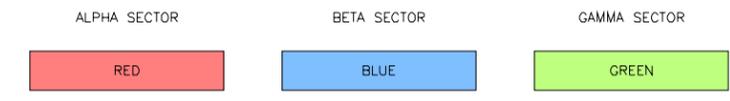

COLOR IDENTIFIER

NO SCALE

2

NOT USED

NO SCALE

3

NOT USED

NO SCALE

4



5701 SOUTH SANTA FE DRIVE  
LITTLETON, CO 80120



DRAWN BY:	CHECKED BY:	APPROVED BY:
JIM	BIW	BIW

RFDS REV #: 1

CONSTRUCTION DOCUMENTS

SUBMITTALS

REV	DATE	DESCRIPTION
A	07/30/2021	ISSUED FOR REVIEW
B	09/17/2021	ISSUED FOR REVIEW
0	10/20/2021	ISSUED FOR CONSTRUCTION
1	05/04/2022	ISSUED FOR CONSTRUCTION



IT IS A VIOLATION OF LAW FOR ANY PERSON, UNLESS THEY ARE ACTING UNDER THE DIRECTION OF A LICENSED PROFESSIONAL ENGINEER, TO ALTER THIS DOCUMENT.


A&E PROJECT NUMBER  
302465-13694582

DISH WIRELESS, L.L.C.  
PROJECT INFORMATION  
BOBOS00890A  
355 ROUTE 85  
COLCHESTER, CT 06415

SHEET TITLE  
RF  
CABLE COLOR CODES

SHEET NUMBER  
RF-1

EXOTHERMIC CONNECTION  
 MECHANICAL CONNECTION  
 BUSS BAR INSULATOR  
 CHEMICAL ELECTROLYTIC GROUNDING SYSTEM  
 TEST CHEMICAL ELECTROLYTIC GROUNDING SYSTEM  
 EXOTHERMIC WITH INSPECTION SLEEVE  
 GROUNDING BAR  
 GROUND ROD  
 TEST GROUND ROD WITH INSPECTION SLEEVE  
 SINGLE POLE SWITCH  
 DUPLEX RECEPTACLE  
 DUPLEX GFCI RECEPTACLE  
 FLUORESCENT LIGHTING FIXTURE  
 (2) TWO LAMPS 48-T8  
 SMOKE DETECTION (DC)  
 EMERGENCY LIGHTING (DC)  
 SECURITY LIGHT W/PHOTOCELL LITHONIA ALXW  
 LED-1-25A400/51K-SR4-120-PE-DEBTD

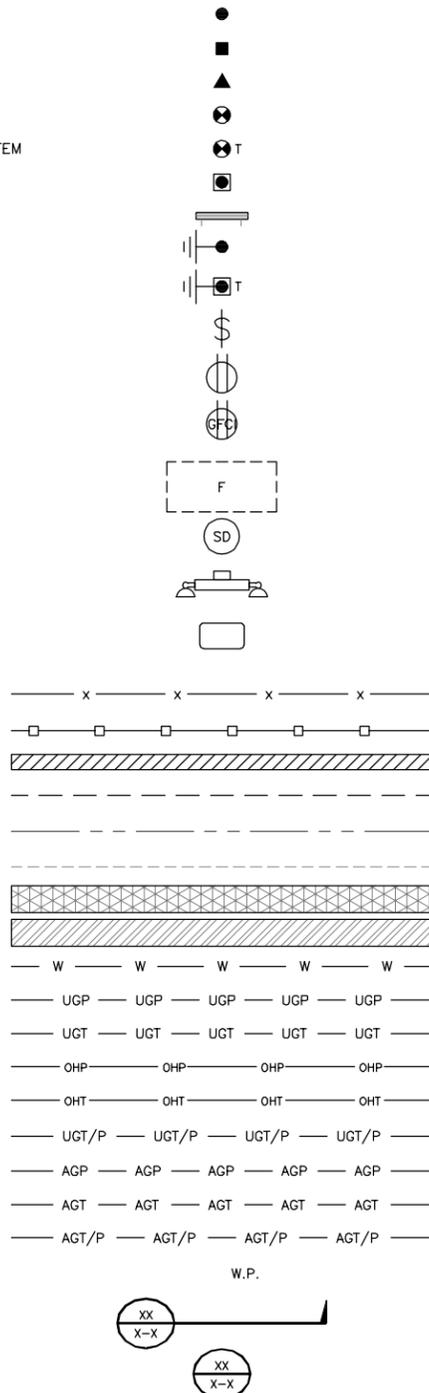

SECTION REFERENCE  
 DETAIL REFERENCE

**LEGEND**

AB	ANCHOR BOLT	IN	INCH
ABV	ABOVE	INT	INTERIOR
AC	ALTERNATING CURRENT	LB(S)	POUND(S)
ADDL	ADDITIONAL	LF	LINEAR FEET
AFF	ABOVE FINISHED FLOOR	LTE	LONG TERM EVOLUTION
AFG	ABOVE FINISHED GRADE	MAS	MASONRY
AGL	ABOVE GROUND LEVEL	MAX	MAXIMUM
AIC	AMPERAGE INTERRUPTION CAPACITY	MB	MACHINE BOLT
ALUM	ALUMINUM	MECH	MECHANICAL
ALT	ALTERNATE	MFR	MANUFACTURER
ANT	ANTENNA	MGB	MASTER GROUND BAR
APPROX	APPROXIMATE	MIN	MINIMUM
ARCH	ARCHITECTURAL	MISC	MISCELLANEOUS
ATS	AUTOMATIC TRANSFER SWITCH	MTL	METAL
AWG	AMERICAN WIRE GAUGE	MTS	MANUAL TRANSFER SWITCH
BATT	BATTERY	MW	MICROWAVE
BLDG	BUILDING	NEC	NATIONAL ELECTRIC CODE
BLK	BLOCK	NM	NEWTON METERS
BLKG	BLOCKING	NO.	NUMBER
BM	BEAM	#	NUMBER
BTC	BARE TINNED COPPER CONDUCTOR	NTS	NOT TO SCALE
BOF	BOTTOM OF FOOTING	OC	ON-CENTER
CAB	CABINET	OSHA	OCCUPATIONAL SAFETY AND HEALTH ADMINISTRATION
CANT	CANTILEVERED	OPNG	OPENING
CHG	CHARGING	P/C	PRECAST CONCRETE
CLG	CEILING	PCS	PERSONAL COMMUNICATION SERVICES
CLR	CLEAR	PCU	PRIMARY CONTROL UNIT
COL	COLUMN	PRC	PRIMARY RADIO CABINET
COMM	COMMON	PP	POLARIZING PRESERVING
CONC	CONCRETE	PSF	POUNDS PER SQUARE FOOT
CONSTR	CONSTRUCTION	PSI	POUNDS PER SQUARE INCH
DBL	DOUBLE	PT	PRESSURE TREATED
DC	DIRECT CURRENT	PWR	POWER CABINET
DEPT	DEPARTMENT	QTY	QUANTITY
DF	DOUGLAS FIR	RAD	RADIUS
DIA	DIAMETER	RECT	RECTIFIER
DIAG	DIAGONAL	REF	REFERENCE
DIM	DIMENSION	REINF	REINFORCEMENT
DWG	DRAWING	REQ'D	REQUIRED
DWL	DOWEL	RET	REMOTE ELECTRIC TILT
EA	EACH	RF	RADIO FREQUENCY
EC	ELECTRICAL CONDUCTOR	RMC	RIGID METALLIC CONDUIT
EL	ELEVATION	RRH	REMOTE RADIO HEAD
ELEC	ELECTRICAL	RRU	REMOTE RADIO UNIT
EMT	ELECTRICAL METALLIC TUBING	RWY	RACEWAY
ENG	ENGINEER	SCH	SCHEDULE
EQ	EQUAL	SHT	SHEET
EXP	EXPANSION	SIAD	SMART INTEGRATED ACCESS DEVICE
EXT	EXTERIOR	SIM	SIMILAR
EW	EACH WAY	SPEC	SPECIFICATION
FAB	FABRICATION	SQ	SQUARE
FF	FINISH FLOOR	SS	STAINLESS STEEL
FG	FINISH GRADE	STD	STANDARD
FIF	FACILITY INTERFACE FRAME	STL	STEEL
FIN	FINISH(ED)	TEMP	TEMPORARY
FLR	FLOOR	THK	THICKNESS
FDN	FOUNDATION	TMA	TOWER MOUNTED AMPLIFIER
FOC	FACE OF CONCRETE	TN	TOE NAIL
FOM	FACE OF MASONRY	TOA	TOP OF ANTENNA
FOS	FACE OF STUD	TOC	TOP OF CURB
FOW	FACE OF WALL	TOF	TOP OF FOUNDATION
FS	FINISH SURFACE	TOP	TOP OF PLATE (PARAPET)
FT	FOOT	TOS	TOP OF STEEL
FTG	FOOTING	TOW	TOP OF WALL
GA	GAUGE	TVSS	TRANSIENT VOLTAGE SURGE SUPPRESSION
GEN	GENERATOR	TYP	TYPICAL
GFCI	GROUND FAULT CIRCUIT INTERRUPTER	UG	UNDERGROUND
GLB	GLUE LAMINATED BEAM	UL	UNDERWRITERS LABORATORY
GLV	GALVANIZED	UNO	UNLESS NOTED OTHERWISE
GPS	GLOBAL POSITIONING SYSTEM	UMTS	UNIVERSAL MOBILE TELECOMMUNICATIONS SYSTEM
GND	GROUND	UPS	UNINTERRUPTIBLE POWER SYSTEM (DC POWER PLANT)
GSM	GLOBAL SYSTEM FOR MOBILE	VIF	VERIFIED IN FIELD
HDG	HOT DIPPED GALVANIZED	W	WIDE
HDR	HEADER	W/	WITH
HGR	HANGER	WD	WOOD
HVAC	HEAT/VENTILATION/AIR CONDITIONING	WP	WEATHERPROOF
HT	HEIGHT	WT	WEIGHT
IGR	INTERIOR GROUND RING		

**ABBREVIATIONS**



5701 SOUTH SANTA FE DRIVE  
 LITTLETON, CO 80120



**TOTALLY COMMITTED.**  
 NB+C ENGINEERING SERVICES, LLC.  
 8601 SIX FORKS ROAD, SUITE 540  
 RALEIGH, NC 27615  
 (919) 657-9131

DRAWN BY:	CHECKED BY:	APPROVED BY:
JIM	BIW	BIW

RFDS REV #: 1

**CONSTRUCTION DOCUMENTS**

SUBMITTALS		
REV	DATE	DESCRIPTION
A	07/30/2021	ISSUED FOR REVIEW
B	09/17/2021	ISSUED FOR REVIEW
0	10/20/2021	ISSUED FOR CONSTRUCTION
1	05/04/2022	ISSUED FOR CONSTRUCTION



IT IS A VIOLATION OF LAW FOR ANY PERSON, UNLESS THEY ARE ACTING UNDER THE DIRECTION OF A LICENSED PROFESSIONAL ENGINEER, TO ALTER THIS DOCUMENT.

A&E PROJECT NUMBER  
**302465-13694582**

DISH WIRELESS, LLC.  
 PROJECT INFORMATION  
**BOBOS00890A**  
**355 ROUTE 85**  
**COLCHESTER, CT 06415**

SHEET TITLE  
**LEGEND AND ABBREVIATIONS**

SHEET NUMBER  
**GN-1**

**SITE ACTIVITY REQUIREMENTS:**

1. NOTICE TO PROCEED – NO WORK SHALL COMMENCE PRIOR TO CONTRACTOR RECEIVING A WRITTEN NOTICE TO PROCEED (NTP) AND THE ISSUANCE OF A PURCHASE ORDER. PRIOR TO ACCESSING/ENTERING THE SITE YOU MUST CONTACT THE DISH WIRELESS, L.L.C. AND TOWER OWNER NOC & THE DISH WIRELESS, L.L.C. AND TOWER OWNER CONSTRUCTION MANAGER.
2. "LOOK UP" – DISH WIRELESS, L.L.C. AND TOWER OWNER SAFETY CLIMB REQUIREMENT:  
THE INTEGRITY OF THE SAFETY CLIMB AND ALL COMPONENTS OF THE CLIMBING FACILITY SHALL BE CONSIDERED DURING ALL STAGES OF DESIGN, INSTALLATION, AND INSPECTION. TOWER MODIFICATION, MOUNT REINFORCEMENTS, AND/OR EQUIPMENT INSTALLATIONS SHALL NOT COMPROMISE THE INTEGRITY OR FUNCTIONAL USE OF THE SAFETY CLIMB OR ANY COMPONENTS OF THE CLIMBING FACILITY ON THE STRUCTURE. THIS SHALL INCLUDE, BUT NOT BE LIMITED TO: PINCHING OF THE WIRE ROPE, BENDING OF THE WIRE ROPE FROM ITS SUPPORTS, DIRECT CONTACT OR CLOSE PROXIMITY TO THE WIRE ROPE WHICH MAY CAUSE FRICTIONAL WEAR, IMPACT TO THE ANCHORAGE POINTS IN ANY WAY, OR TO IMPEDE/BLOCK ITS INTENDED USE. ANY COMPROMISED SAFETY CLIMB, INCLUDING EXISTING CONDITIONS MUST BE TAGGED OUT AND REPORTED TO YOUR DISH WIRELESS, L.L.C. AND DISH WIRELESS, L.L.C. AND TOWER OWNER POC OR CALL THE NOC TO GENERATE A SAFETY CLIMB MAINTENANCE AND CONTRACTOR NOTICE TICKET.
3. PRIOR TO THE START OF CONSTRUCTION, ALL REQUIRED JURISDICTIONAL PERMITS SHALL BE OBTAINED. THIS INCLUDES, BUT IS NOT LIMITED TO, BUILDING, ELECTRICAL, MECHANICAL, FIRE, FLOOD ZONE, ENVIRONMENTAL, AND ZONING. AFTER ONSITE ACTIVITIES AND CONSTRUCTION ARE COMPLETED, ALL REQUIRED PERMITS SHALL BE SATISFIED AND CLOSED OUT ACCORDING TO LOCAL JURISDICTIONAL REQUIREMENTS.
4. ALL CONSTRUCTION MEANS AND METHODS; INCLUDING BUT NOT LIMITED TO, ERECTION PLANS, RIGGING PLANS, CLIMBING PLANS, AND RESCUE PLANS SHALL BE THE RESPONSIBILITY OF THE GENERAL CONTRACTOR RESPONSIBLE FOR THE EXECUTION OF THE WORK CONTAINED HEREIN, AND SHALL MEET ANSI/ASSE A10.48 (LATEST EDITION); FEDERAL, STATE, AND LOCAL REGULATIONS; AND ANY APPLICABLE INDUSTRY CONSENSUS STANDARDS RELATED TO THE CONSTRUCTION ACTIVITIES BEING PERFORMED. ALL RIGGING PLANS SHALL ADHERE TO ANSI/ASSE A10.48 (LATEST EDITION) AND DISH WIRELESS, L.L.C. AND TOWER OWNER STANDARDS, INCLUDING THE REQUIRED INVOLVEMENT OF A QUALIFIED ENGINEER FOR CLASS IV CONSTRUCTION, TO CERTIFY THE SUPPORTING STRUCTURE(S) IN ACCORDANCE WITH ANSI/TIA-322 (LATEST EDITION).
5. ALL SITE WORK TO COMPLY WITH DISH WIRELESS, L.L.C. AND TOWER OWNER INSTALLATION STANDARDS FOR CONSTRUCTION ACTIVITIES ON DISH WIRELESS, L.L.C. AND TOWER OWNER TOWER SITE AND LATEST VERSION OF ANSI/TIA-1019-A-2012 "STANDARD FOR INSTALLATION, ALTERATION, AND MAINTENANCE OF ANTENNA SUPPORTING STRUCTURES AND ANTENNAS."
6. IF THE SPECIFIED EQUIPMENT CAN NOT BE INSTALLED AS SHOWN ON THESE DRAWINGS, THE CONTRACTOR SHALL PROPOSE AN ALTERNATIVE INSTALLATION FOR APPROVAL BY DISH WIRELESS, L.L.C. AND TOWER OWNER PRIOR TO PROCEEDING WITH ANY SUCH CHANGE OF INSTALLATION.
7. ALL MATERIALS FURNISHED AND INSTALLED SHALL BE IN STRICT ACCORDANCE WITH ALL APPLICABLE CODES, REGULATIONS AND ORDINANCES. CONTRACTOR SHALL ISSUE ALL APPROPRIATE NOTICES AND COMPLY WITH ALL LAWS, ORDINANCES, RULES, REGULATIONS AND LAWFUL ORDERS OF ANY PUBLIC AUTHORITY REGARDING THE PERFORMANCE OF THE WORK. ALL WORK CARRIED OUT SHALL COMPLY WITH ALL APPLICABLE MUNICIPAL AND UTILITY COMPANY SPECIFICATIONS AND LOCAL JURISDICTIONAL CODES, ORDINANCES AND APPLICABLE REGULATIONS.
8. THE CONTRACTOR SHALL INSTALL ALL EQUIPMENT AND MATERIALS IN ACCORDANCE WITH MANUFACTURER'S RECOMMENDATIONS UNLESS SPECIFICALLY STATED OTHERWISE.
9. THE CONTRACTOR SHALL CONTACT UTILITY LOCATING SERVICES INCLUDING PRIVATE LOCATES SERVICES PRIOR TO THE START OF CONSTRUCTION.
10. ALL EXISTING ACTIVE SEWER, WATER, GAS, ELECTRIC AND OTHER UTILITIES WHERE ENCOUNTERED IN THE WORK, SHALL BE PROTECTED AT ALL TIMES AND WHERE REQUIRED FOR THE PROPER EXECUTION OF THE WORK, SHALL BE RELOCATED AS DIRECTED BY CONTRACTOR. EXTREME CAUTION SHOULD BE USED BY THE CONTRACTOR WHEN EXCAVATING OR DRILLING PIERS AROUND OR NEAR UTILITIES. CONTRACTOR SHALL PROVIDE SAFETY TRAINING FOR THE WORKING CREW. THIS WILL INCLUDE BUT NOT BE LIMITED TO A) FALL PROTECTION B) CONFINED SPACE C) ELECTRICAL SAFETY D) TRENCHING AND EXCAVATION E) CONSTRUCTION SAFETY PROCEDURES.
11. ALL SITE WORK SHALL BE AS INDICATED ON THE STAMPED CONSTRUCTION DRAWINGS AND DISH PROJECT SPECIFICATIONS, LATEST APPROVED REVISION.
12. CONTRACTOR SHALL KEEP THE SITE FREE FROM ACCUMULATING WASTE MATERIAL, DEBRIS, AND TRASH AT THE COMPLETION OF THE WORK. IF NECESSARY, RUBBISH, STUMPS, DEBRIS, STICKS, STONES AND OTHER REFUSE SHALL BE REMOVED FROM THE SITE AND DISPOSED OF LEGALLY.
13. ALL EXISTING INACTIVE SEWER, WATER, GAS, ELECTRIC AND OTHER UTILITIES, WHICH INTERFERE WITH THE EXECUTION OF THE WORK, SHALL BE REMOVED AND/OR CAPPED, PLUGGED OR OTHERWISE DISCONTINUED AT POINTS WHICH WILL NOT INTERFERE WITH THE EXECUTION OF THE WORK, SUBJECT TO THE APPROVAL OF DISH WIRELESS, L.L.C. AND TOWER OWNER, AND/OR LOCAL UTILITIES.
14. THE CONTRACTOR SHALL PROVIDE SITE SIGNAGE IN ACCORDANCE WITH THE TECHNICAL SPECIFICATION FOR SITE SIGNAGE REQUIRED BY LOCAL JURISDICTION AND SIGNAGE REQUIRED ON INDIVIDUAL PIECES OF EQUIPMENT, ROOMS, AND SHELTERS.
15. THE SITE SHALL BE GRADED TO CAUSE SURFACE WATER TO FLOW AWAY FROM THE CARRIER'S EQUIPMENT AND TOWER AREAS.
16. THE SUB GRADE SHALL BE COMPACTED AND BROUGHT TO A SMOOTH UNIFORM GRADE PRIOR TO FINISHED SURFACE APPLICATION.
17. THE AREAS OF THE OWNERS PROPERTY DISTURBED BY THE WORK AND NOT COVERED BY THE TOWER, EQUIPMENT OR DRIVEWAY, SHALL BE GRADED TO A UNIFORM SLOPE, AND STABILIZED TO PREVENT EROSION AS SPECIFIED ON THE CONSTRUCTION DRAWINGS AND/OR PROJECT SPECIFICATIONS.
18. CONTRACTOR SHALL MINIMIZE DISTURBANCE TO EXISTING SITE DURING CONSTRUCTION. EROSION CONTROL MEASURES, IF REQUIRED DURING CONSTRUCTION, SHALL BE IN CONFORMANCE WITH THE LOCAL GUIDELINES FOR EROSION AND SEDIMENT CONTROL.
19. THE CONTRACTOR SHALL PROTECT EXISTING IMPROVEMENTS, PAVEMENTS, CURBS, LANDSCAPING AND STRUCTURES. ANY DAMAGED PART SHALL BE REPAIRED AT CONTRACTOR'S EXPENSE TO THE SATISFACTION OF OWNER.
20. CONTRACTOR SHALL LEGALLY AND PROPERLY DISPOSE OF ALL SCRAP MATERIALS SUCH AS COAXIAL CABLES AND OTHER ITEMS REMOVED FROM THE EXISTING FACILITY. ANTENNAS AND RADIOS REMOVED SHALL BE RETURNED TO THE OWNER'S DESIGNATED LOCATION.
21. CONTRACTOR SHALL LEAVE PREMISES IN CLEAN CONDITION. TRASH AND DEBRIS SHOULD BE REMOVED FROM SITE ON A DAILY BASIS.
22. NO FILL OR EMBANKMENT MATERIAL SHALL BE PLACED ON FROZEN GROUND. FROZEN MATERIALS, SNOW OR ICE SHALL NOT BE PLACED IN ANY FILL OR EMBANKMENT.

**GENERAL NOTES:**

1. FOR THE PURPOSE OF CONSTRUCTION DRAWING, THE FOLLOWING DEFINITIONS SHALL APPLY:  
CONTRACTOR: GENERAL CONTRACTOR RESPONSIBLE FOR CONSTRUCTION  
CARRIER: DISH WIRELESS, L.L.C.  
TOWER OWNER: TOWER OWNER
2. THESE DRAWINGS HAVE BEEN PREPARED USING STANDARDS OF PROFESSIONAL CARE AND COMPLETENESS NORMALLY EXERCISED UNDER SIMILAR CIRCUMSTANCES BY REPUTABLE ENGINEERS IN THIS OR SIMILAR LOCALITIES. IT IS ASSUMED THAT THE WORK DEPICTED WILL BE PERFORMED BY AN EXPERIENCED CONTRACTOR AND/OR WORKPEOPLE WHO HAVE A WORKING KNOWLEDGE OF THE APPLICABLE CODE STANDARDS AND REQUIREMENTS AND OF INDUSTRY ACCEPTED STANDARD GOOD PRACTICE. AS NOT EVERY CONDITION OR ELEMENT IS (OR CAN BE) EXPLICITLY SHOWN ON THESE DRAWINGS, THE CONTRACTOR SHALL USE INDUSTRY ACCEPTED STANDARD GOOD PRACTICE FOR MISCELLANEOUS WORK NOT EXPLICITLY SHOWN.
3. THESE DRAWINGS REPRESENT THE FINISHED STRUCTURE. THEY DO NOT INDICATE THE MEANS OR METHODS OF CONSTRUCTION. THE CONTRACTOR SHALL BE SOLELY RESPONSIBLE FOR THE CONSTRUCTION MEANS, METHODS, TECHNIQUES, SEQUENCES, AND PROCEDURES. THE CONTRACTOR SHALL PROVIDE ALL MEASURES NECESSARY FOR PROTECTION OF LIFE AND PROPERTY DURING CONSTRUCTION. SUCH MEASURES SHALL INCLUDE, BUT NOT BE LIMITED TO, BRACING, FORMWORK, SHORING, ETC. SITE VISITS BY THE ENGINEER OR HIS REPRESENTATIVE WILL NOT INCLUDE INSPECTION OF THESE ITEMS AND IS FOR STRUCTURAL OBSERVATION OF THE FINISHED STRUCTURE ONLY.
4. NOTES AND DETAILS IN THE CONSTRUCTION DRAWINGS SHALL TAKE PRECEDENCE OVER GENERAL NOTES AND TYPICAL DETAILS. WHERE NO DETAILS ARE SHOWN, CONSTRUCTION SHALL CONFORM TO SIMILAR WORK ON THE PROJECT, AND/OR AS PROVIDED FOR IN THE CONTRACT DOCUMENTS. WHERE DISCREPANCIES OCCUR BETWEEN PLANS, DETAILS, GENERAL NOTES, AND SPECIFICATIONS, THE GREATER, MORE STRICT REQUIREMENTS, SHALL GOVERN. IF FURTHER CLARIFICATION IS REQUIRED CONTACT THE ENGINEER OF RECORD.
5. SUBSTANTIAL EFFORT HAS BEEN MADE TO PROVIDE ACCURATE DIMENSIONS AND MEASUREMENTS ON THE DRAWINGS TO ASSIST IN THE FABRICATION AND/OR PLACEMENT OF CONSTRUCTION ELEMENTS BUT IT IS THE SOLE RESPONSIBILITY OF THE CONTRACTOR TO FIELD VERIFY THE DIMENSIONS, MEASUREMENTS, AND/OR CLEARANCES SHOWN IN THE CONSTRUCTION DRAWINGS PRIOR TO FABRICATION OR CUTTING OF ANY NEW OR EXISTING CONSTRUCTION ELEMENTS. IF IT IS DETERMINED THAT THERE ARE DISCREPANCIES AND/OR CONFLICTS WITH THE CONSTRUCTION DRAWINGS THE ENGINEER OF RECORD IS TO BE NOTIFIED AS SOON AS POSSIBLE.
6. PRIOR TO THE SUBMISSION OF BIDS, THE BIDDING CONTRACTOR SHALL VISIT THE CELL SITE TO FAMILIARIZE WITH THE EXISTING CONDITIONS AND TO CONFIRM THAT THE WORK CAN BE ACCOMPLISHED AS SHOWN ON THE CONSTRUCTION DRAWINGS. ANY DISCREPANCY FOUND SHALL BE BROUGHT TO THE ATTENTION OF CARRIER POC AND TOWER OWNER.
7. ALL MATERIALS FURNISHED AND INSTALLED SHALL BE IN STRICT ACCORDANCE WITH ALL APPLICABLE CODES, REGULATIONS AND ORDINANCES. CONTRACTOR SHALL ISSUE ALL APPROPRIATE NOTICES AND COMPLY WITH ALL LAWS, ORDINANCES, RULES, REGULATIONS AND LAWFUL ORDERS OF ANY PUBLIC AUTHORITY REGARDING THE PERFORMANCE OF THE WORK. ALL WORK CARRIED OUT SHALL COMPLY WITH ALL APPLICABLE MUNICIPAL AND UTILITY COMPANY SPECIFICATIONS AND LOCAL JURISDICTIONAL CODES, ORDINANCES AND APPLICABLE REGULATIONS.
8. UNLESS NOTED OTHERWISE, THE WORK SHALL INCLUDE FURNISHING MATERIALS, EQUIPMENT, APPURTENANCES AND LABOR NECESSARY TO COMPLETE ALL INSTALLATIONS AS INDICATED ON THE DRAWINGS.
9. THE CONTRACTOR SHALL INSTALL ALL EQUIPMENT AND MATERIALS IN ACCORDANCE WITH MANUFACTURER'S RECOMMENDATIONS UNLESS SPECIFICALLY STATED OTHERWISE.
10. IF THE SPECIFIED EQUIPMENT CAN NOT BE INSTALLED AS SHOWN ON THESE DRAWINGS, THE CONTRACTOR SHALL PROPOSE AN ALTERNATIVE INSTALLATION FOR APPROVAL BY THE CARRIER AND TOWER OWNER PRIOR TO PROCEEDING WITH ANY SUCH CHANGE OF INSTALLATION.
11. CONTRACTOR IS TO PERFORM A SITE INVESTIGATION, BEFORE SUBMITTING BIDS, TO DETERMINE THE BEST ROUTING OF ALL CONDUITS FOR POWER, AND TELCO AND FOR GROUNDING CABLES AS SHOWN IN THE POWER, TELCO, AND GROUNDING PLAN DRAWINGS.
12. THE CONTRACTOR SHALL PROTECT EXISTING IMPROVEMENTS, PAVEMENTS, CURBS, LANDSCAPING AND STRUCTURES. ANY DAMAGED PART SHALL BE REPAIRED AT CONTRACTOR'S EXPENSE TO THE SATISFACTION OF DISH WIRELESS, L.L.C. AND TOWER OWNER
13. CONTRACTOR SHALL LEGALLY AND PROPERLY DISPOSE OF ALL SCRAP MATERIALS SUCH AS COAXIAL CABLES AND OTHER ITEMS REMOVED FROM THE EXISTING FACILITY. ANTENNAS REMOVED SHALL BE RETURNED TO THE OWNER'S DESIGNATED LOCATION.
14. CONTRACTOR SHALL LEAVE PREMISES IN CLEAN CONDITION. TRASH AND DEBRIS SHOULD BE REMOVED FROM SITE ON A DAILY BASIS.



5701 SOUTH SANTA FE DRIVE  
LITTLETON, CO 80120



NB+C ENGINEERING SERVICES, LLC.  
8601 SIX FORKS ROAD, SUITE 540  
RALEIGH, NC 27615  
(919) 657-9131

<b>DRAWN BY:</b>	<b>CHECKED BY:</b>	<b>APPROVED BY:</b>
JIM	BIW	BIW

RFDS REV #: 1

**CONSTRUCTION DOCUMENTS**

SUBMITTALS		
REV	DATE	DESCRIPTION
A	07/30/2021	ISSUED FOR REVIEW
B	09/17/2021	ISSUED FOR REVIEW
0	10/20/2021	ISSUED FOR CONSTRUCTION
1	05/04/2022	ISSUED FOR CONSTRUCTION



IT IS A VIOLATION OF LAW FOR ANY PERSON, UNLESS THEY ARE ACTING UNDER THE DIRECTION OF A LICENSED PROFESSIONAL ENGINEER, TO ALTER THIS DOCUMENT.

**A&E PROJECT NUMBER**  
**302465-13694582**

**DISH WIRELESS, L.L.C.**  
**PROJECT INFORMATION**  
**BOBOS00890A**  
**355 ROUTE 85**  
**COLCHESTER, CT 06415**

**SHEET TITLE**  
**GENERAL NOTES**

**SHEET NUMBER**  
**GN-2**

CONCRETE, FOUNDATIONS, AND REINFORCING STEEL:

1. ALL CONCRETE WORK SHALL BE IN ACCORDANCE WITH THE ACI 301, ACI 318, ACI 336, ASTM A184, ASTM A185 AND THE DESIGN AND CONSTRUCTION SPECIFICATION FOR CAST-IN-PLACE CONCRETE.
2. UNLESS NOTED OTHERWISE, SOIL BEARING PRESSURE USED FOR DESIGN OF SLABS AND FOUNDATIONS IS ASSUMED TO BE 1000 psf.
3. ALL CONCRETE SHALL HAVE A MINIMUM COMPRESSIVE STRENGTH (f'c) OF 3000 psi AT 28 DAYS, UNLESS NOTED OTHERWISE. NO MORE THAN 90 MINUTES SHALL ELAPSE FROM BATCH TIME TO TIME OF PLACEMENT UNLESS APPROVED BY THE ENGINEER OF RECORD. TEMPERATURE OF CONCRETE SHALL NOT EXCEED 90°f AT TIME OF PLACEMENT.
4. CONCRETE EXPOSED TO FREEZE-THAW CYCLES SHALL CONTAIN AIR ENTRAINING ADMIXTURES. AMOUNT OF AIR ENTRAINMENT TO BE BASED ON SIZE OF AGGREGATE AND F3 CLASS EXPOSURE (VERY SEVERE). CEMENT USED TO BE TYPE II PORTLAND CEMENT WITH A MAXIMUM WATER-TO-CEMENT RATIO (W/C) OF 0.45.
5. ALL STEEL REINFORCING SHALL CONFORM TO ASTM A615. ALL WELDED WIRE FABRIC (WWF) SHALL CONFORM TO ASTM A185. ALL SPLICES SHALL BE CLASS "B" TENSION SPLICES, UNLESS NOTED OTHERWISE. ALL HOOKS SHALL BE STANDARD 90 DEGREE HOOKS, UNLESS NOTED OTHERWISE. YIELD STRENGTH (Fy) OF STANDARD DEFORMED BARS ARE AS FOLLOWS:  
#4 BARS AND SMALLER 40 ksi  
#5 BARS AND LARGER 60 ksi
6. THE FOLLOWING MINIMUM CONCRETE COVER SHALL BE PROVIDED FOR REINFORCING STEEL UNLESS SHOWN OTHERWISE ON DRAWINGS:
  - CONCRETE CAST AGAINST AND PERMANENTLY EXPOSED TO EARTH 3"
  - CONCRETE EXPOSED TO EARTH OR WEATHER:
    - #6 BARS AND LARGER 2"
    - #5 BARS AND SMALLER 1-1/2"
  - CONCRETE NOT EXPOSED TO EARTH OR WEATHER:
    - SLAB AND WALLS 3/4"
    - BEAMS AND COLUMNS 1-1/2"
7. A TOOLED EDGE OR A 3/4" CHAMFER SHALL BE PROVIDED AT ALL EXPOSED EDGES OF CONCRETE, UNLESS NOTED OTHERWISE, IN ACCORDANCE WITH ACI 301 SECTION 4.2.4.

ELECTRICAL INSTALLATION NOTES:

1. ALL ELECTRICAL WORK SHALL BE PERFORMED IN ACCORDANCE WITH THE PROJECT SPECIFICATIONS, NEC AND ALL APPLICABLE FEDERAL, STATE, AND LOCAL CODES/ORDINANCES.
2. CONDUIT ROUTINGS ARE SCHEMATIC. CONTRACTOR SHALL INSTALL CONDUITS SO THAT ACCESS TO EQUIPMENT IS NOT BLOCKED AND TRIP HAZARDS ARE ELIMINATED.
3. WIRING, RACEWAY AND SUPPORT METHODS AND MATERIALS SHALL COMPLY WITH THE REQUIREMENTS OF THE NEC.
4. ALL CIRCUITS SHALL BE SEGREGATED AND MAINTAIN MINIMUM CABLE SEPARATION AS REQUIRED BY THE NEC.
- 4.1. ALL EQUIPMENT SHALL BEAR THE UNDERWRITERS LABORATORIES LABEL OF APPROVAL, AND SHALL CONFORM TO REQUIREMENT OF THE NATIONAL ELECTRICAL CODE.
- 4.2. ALL OVERCURRENT DEVICES SHALL HAVE AN INTERRUPTING CURRENT RATING THAT SHALL BE GREATER THAN THE SHORT CIRCUIT CURRENT TO WHICH THEY ARE SUBJECTED, 22,000 AIC MINIMUM. VERIFY AVAILABLE SHORT CIRCUIT CURRENT DOES NOT EXCEED THE RATING OF ELECTRICAL EQUIPMENT IN ACCORDANCE WITH ARTICLE 110.24 NEC OR THE MOST CURRENT ADOPTED CODE PRE THE GOVERNING JURISDICTION.
5. EACH END OF EVERY POWER PHASE CONDUCTOR, GROUNDING CONDUCTOR, AND TELCO CONDUCTOR OR CABLE SHALL BE LABELED WITH COLOR-CODED INSULATION OR ELECTRICAL TAPE (3M BRAND, 1/2" PLASTIC ELECTRICAL TAPE WITH UV PROTECTION, OR EQUAL). THE IDENTIFICATION METHOD SHALL CONFORM WITH NEC AND OSHA.
6. ALL ELECTRICAL COMPONENTS SHALL BE CLEARLY LABELED WITH LAMICOID TAGS SHOWING THEIR RATED VOLTAGE, PHASE CONFIGURATION, WIRE CONFIGURATION, POWER OR AMPACITY RATING AND BRANCH CIRCUIT ID NUMBERS (i.e. PANEL BOARD AND CIRCUIT ID'S).
7. PANEL BOARDS (ID NUMBERS) SHALL BE CLEARLY LABELED WITH PLASTIC LABELS.
8. TIE WRAPS ARE NOT ALLOWED.
9. ALL POWER AND EQUIPMENT GROUND WIRING IN TUBING OR CONDUIT SHALL BE SINGLE COPPER CONDUCTOR (#14 OR LARGER) WITH TYPE THHW, THWN, THWN-2, XHHW, XHHW-2, THW, THW-2, RHW, OR RHW-2 INSULATION UNLESS OTHERWISE SPECIFIED.
10. SUPPLEMENTAL EQUIPMENT GROUND WIRING LOCATED INDOORS SHALL BE SINGLE COPPER CONDUCTOR (#6 OR LARGER) WITH TYPE THHW, THWN, THWN-2, XHHW, XHHW-2, THW, THW-2, RHW, OR RHW-2 INSULATION UNLESS OTHERWISE SPECIFIED.
11. POWER AND CONTROL WIRING IN FLEXIBLE CORD SHALL BE MULTI-CONDUCTOR, TYPE SOOW CORD (#14 OR LARGER) UNLESS OTHERWISE SPECIFIED.
12. POWER AND CONTROL WIRING FOR USE IN CABLE TRAY SHALL BE MULTI-CONDUCTOR, TYPE TC CABLE (#14 OR LARGER), WITH TYPE THHW, THWN, THWN-2, XHHW, XHHW-2, THW, THW-2, RHW, OR RHW-2 INSULATION UNLESS OTHERWISE SPECIFIED.
13. ALL POWER AND GROUNDING CONNECTIONS SHALL BE CRIMP-STYLE, COMPRESSION WIRE LUGS AND WIRE NUTS BY THOMAS AND BETTS (OR EQUAL). LUGS AND WIRE NUTS SHALL BE RATED FOR OPERATION NOT LESS THAN 75° C (90° C IF AVAILABLE).
14. RACEWAY AND CABLE TRAY SHALL BE LISTED OR LABELED FOR ELECTRICAL USE IN ACCORDANCE WITH NEMA, UL, ANSI/IEEE AND NEC.
15. ELECTRICAL METALLIC TUBING (EMT), INTERMEDIATE METAL CONDUIT (IMC), OR RIGID METAL CONDUIT (RMC) SHALL BE USED FOR EXPOSED INDOOR LOCATIONS.

16. ELECTRICAL METALLIC TUBING (EMT) OR METAL-CLAD CABLE (MC) SHALL BE USED FOR CONCEALED INDOOR LOCATIONS.
17. SCHEDULE 40 PVC UNDERGROUND ON STRAIGHTS AND SCHEDULE 80 PVC FOR ALL ELBOWS/90s AND ALL APPROVED ABOVE GRADE PVC CONDUIT.
18. LIQUID-TIGHT FLEXIBLE METALLIC CONDUIT (LIQUID-TITE FLEX) SHALL BE USED INDOORS AND OUTDOORS, WHERE VIBRATION OCCURS OR FLEXIBILITY IS NEEDED.
19. CONDUIT AND TUBING FITTINGS SHALL BE THREADED OR COMPRESSION-TYPE AND APPROVED FOR THE LOCATION USED. SET SCREW FITTINGS ARE NOT ACCEPTABLE.
20. CABINETS, BOXES AND WIRE WAYS SHALL BE LABELED FOR ELECTRICAL USE IN ACCORDANCE WITH NEMA, UL, ANSI/IEEE AND THE NEC.
21. WIREWAYS SHALL BE METAL WITH AN ENAMEL FINISH AND INCLUDE A HINGED COVER, DESIGNED TO SWING OPEN DOWNWARDS (WIREMOLD SPECMATE WIREWAY).
22. SLOTTED WIRING DUCT SHALL BE PVC AND INCLUDE COVER (PANDUIT TYPE E OR EQUAL).
23. CONDUITS SHALL BE FASTENED SECURELY IN PLACE WITH APPROVED NON-PERFORATED STRAPS AND HANGERS. EXPLOSIVE DEVICES (i.e. POWDER-ACTUATED) FOR ATTACHING HANGERS TO STRUCTURE WILL NOT BE PERMITTED. CLOSELY FOLLOW THE LINES OF THE STRUCTURE, MAINTAIN CLOSE PROXIMITY TO THE STRUCTURE AND KEEP CONDUITS IN TIGHT ENVELOPES. CHANGES IN DIRECTION TO ROUTE AROUND OBSTACLES SHALL BE MADE WITH CONDUIT OUTLET BODIES. CONDUIT SHALL BE INSTALLED IN A NEAT AND WORKMANLIKE MANNER. PARALLEL AND PERPENDICULAR TO STRUCTURE WALL AND CEILING LINES. ALL CONDUIT SHALL BE FISHED TO CLEAR OBSTRUCTIONS. ENDS OF CONDUITS SHALL BE TEMPORARILY CAPPED FLUSH TO FINISH GRADE TO PREVENT CONCRETE, PLASTER OR DIRT FROM ENTERING. CONDUITS SHALL BE RIGIDLY CLAMPED TO BOXES BY GALVANIZED MALLEABLE IRON BUSHING ON INSIDE AND GALVANIZED MALLEABLE IRON LOCKNUT ON OUTSIDE AND INSIDE.
24. EQUIPMENT CABINETS, TERMINAL BOXES, JUNCTION BOXES AND PULL BOXES SHALL BE GALVANIZED OR EPOXY-COATED SHEET STEEL. SHALL MEET OR EXCEED UL 50 AND BE RATED NEMA 1 (OR BETTER) FOR INTERIOR LOCATIONS AND NEMA 3 (OR BETTER) FOR EXTERIOR LOCATIONS.
25. METAL RECEPTACLE, SWITCH AND DEVICE BOXES SHALL BE GALVANIZED, EPOXY-COATED OR NON-CORRODING; SHALL MEET OR EXCEED UL 514A AND NEMA OS 1 AND BE RATED NEMA 1 (OR BETTER) FOR INTERIOR LOCATIONS AND WEATHER PROTECTED (WP OR BETTER) FOR EXTERIOR LOCATIONS.
26. NONMETALLIC RECEPTACLE, SWITCH AND DEVICE BOXES SHALL MEET OR EXCEED NEMA OS 2 (NEWEST REVISION) AND BE RATED NEMA 1 (OR BETTER) FOR INTERIOR LOCATIONS AND WEATHER PROTECTED (WP OR BETTER) FOR EXTERIOR LOCATIONS.
27. THE CONTRACTOR SHALL NOTIFY AND OBTAIN NECESSARY AUTHORIZATION FROM THE CARRIER AND/OR DISH WIRELESS, L.L.C. AND TOWER OWNER BEFORE COMMENCING WORK ON THE AC POWER DISTRIBUTION PANELS.
28. THE CONTRACTOR SHALL PROVIDE NECESSARY TAGGING ON THE BREAKERS, CABLES AND DISTRIBUTION PANELS IN ACCORDANCE WITH THE APPLICABLE CODES AND STANDARDS TO SAFEGUARD LIFE AND PROPERTY.
29. INSTALL LAMICOID LABEL ON THE METER CENTER TO SHOW "DISH WIRELESS, L.L.C."
30. ALL EMPTY/SPARE CONDUITS THAT ARE INSTALLED ARE TO HAVE A METERED MULE TAPE PULL CORD INSTALLED.



5701 SOUTH SANTA FE DRIVE  
LITTLETON, CO 80120



**TOTALLY COMMITTED.**  
NB+C ENGINEERING SERVICES, L.L.C.  
8601 SIX FORKS ROAD, SUITE 540  
RALEIGH, NC 27615  
(919) 657-9131

DRAWN BY:	CHECKED BY:	APPROVED BY:
JIM	BIW	BIW

RFDS REV #: 1

**CONSTRUCTION DOCUMENTS**

SUBMITTALS		
REV	DATE	DESCRIPTION
A	07/30/2021	ISSUED FOR REVIEW
B	09/17/2021	ISSUED FOR REVIEW
0	10/20/2021	ISSUED FOR CONSTRUCTION
1	05/04/2022	ISSUED FOR CONSTRUCTION



05/04/2022

IT IS A VIOLATION OF LAW FOR ANY PERSON, UNLESS THEY ARE ACTING UNDER THE DIRECTION OF A LICENSED PROFESSIONAL ENGINEER, TO ALTER THIS DOCUMENT.

A&E PROJECT NUMBER  
**302465-13694582**

DISH WIRELESS, L.L.C.  
PROJECT INFORMATION  
**BOBOS00890A**  
**355 ROUTE 85**  
**COLCHESTER, CT 06415**

SHEET TITLE  
**GENERAL NOTES**

SHEET NUMBER  
**GN-3**

GROUNDING NOTES:

1. ALL GROUND ELECTRODE SYSTEMS (INCLUDING TELECOMMUNICATION, RADIO, LIGHTNING PROTECTION AND AC POWER GES'S) SHALL BE BONDED TOGETHER AT OR BELOW GRADE, BY TWO OR MORE COPPER BONDING CONDUCTORS IN ACCORDANCE WITH THE NEC.
2. THE CONTRACTOR SHALL PERFORM IEEE FALL-OF-POTENTIAL RESISTANCE TO EARTH TESTING (PER IEEE 1100 AND 81) FOR GROUND ELECTRODE SYSTEMS, THE CONTRACTOR SHALL FURNISH AND INSTALL SUPPLEMENTAL GROUND ELECTRODES AS NEEDED TO ACHIEVE A TEST RESULT OF 5 OHMS OR LESS.
3. THE CONTRACTOR IS RESPONSIBLE FOR PROPERLY SEQUENCING GROUNDING AND UNDERGROUND CONDUIT INSTALLATION AS TO PREVENT ANY LOSS OF CONTINUITY IN THE GROUNDING SYSTEM OR DAMAGE TO THE CONDUIT AND PROVIDE TESTING RESULTS.
4. METAL CONDUIT AND TRAY SHALL BE GROUNDED AND MADE ELECTRICALLY CONTINUOUS WITH LISTED BONDING FITTINGS OR BY BONDING ACROSS THE DISCONTINUITY WITH #6 COPPER WIRE UL APPROVED GROUNDING TYPE CONDUIT CLAMPS.
5. METAL RACEWAY SHALL NOT BE USED AS THE NEC REQUIRED EQUIPMENT GROUND CONDUCTOR. STRANDED COPPER CONDUCTORS WITH GREEN INSULATION, SIZED IN ACCORDANCE WITH THE NEC, SHALL BE FURNISHED AND INSTALLED WITH THE POWER CIRCUITS TO BTS EQUIPMENT.
6. EACH CABINET FRAME SHALL BE DIRECTLY CONNECTED TO THE MASTER GROUND BAR WITH GREEN INSULATED SUPPLEMENTAL EQUIPMENT GROUND WIRES, #6 STRANDED COPPER OR LARGER FOR INDOOR BTS; #2 BARE SOLID TINNED COPPER FOR OUTDOOR BTS.
7. CONNECTIONS TO THE GROUND BUS SHALL NOT BE DOUBLED UP OR STACKED BACK TO BACK CONNECTIONS ON OPPOSITE SIDE OF THE GROUND BUS ARE PERMITTED.
8. ALL EXTERIOR GROUND CONDUCTORS BETWEEN EQUIPMENT/GROUND BARS AND THE GROUND RING SHALL BE #2 SOLID TINNED COPPER UNLESS OTHERWISE INDICATED.
9. ALUMINUM CONDUCTOR OR COPPER CLAD STEEL CONDUCTOR SHALL NOT BE USED FOR GROUNDING CONNECTIONS.
10. USE OF 90° BENDS IN THE PROTECTION GROUNDING CONDUCTORS SHALL BE AVOIDED WHEN 45° BENDS CAN BE ADEQUATELY SUPPORTED.
11. EXOTHERMIC WELDS SHALL BE USED FOR ALL GROUNDING CONNECTIONS BELOW GRADE.
12. ALL GROUND CONNECTIONS ABOVE GRADE (INTERIOR AND EXTERIOR) SHALL BE FORMED USING HIGH PRESS CRIMPS.
13. COMPRESSION GROUND CONNECTIONS MAY BE REPLACED BY EXOTHERMIC WELD CONNECTIONS.
14. ICE BRIDGE BONDING CONDUCTORS SHALL BE EXOTHERMICALLY BONDED OR BOLTED TO THE BRIDGE AND THE TOWER GROUND BAR.
15. APPROVED ANTIOXIDANT COATINGS (i.e. CONDUCTIVE GEL OR PASTE) SHALL BE USED ON ALL COMPRESSION AND BOLTED GROUND CONNECTIONS.
16. ALL EXTERIOR GROUND CONNECTIONS SHALL BE COATED WITH A CORROSION RESISTANT MATERIAL.
17. MISCELLANEOUS ELECTRICAL AND NON-ELECTRICAL METAL BOXES, FRAMES AND SUPPORTS SHALL BE BONDED TO THE GROUND RING, IN ACCORDANCE WITH THE NEC.
18. BOND ALL METALLIC OBJECTS WITHIN 6 ft OF MAIN GROUND RING WITH (1) #2 BARE SOLID TINNED COPPER GROUND CONDUCTOR.
19. GROUND CONDUCTORS USED FOR THE FACILITY GROUNDING AND LIGHTNING PROTECTION SYSTEMS SHALL NOT BE ROUTED THROUGH METALLIC OBJECTS THAT FORM A RING AROUND THE CONDUCTOR, SUCH AS METALLIC CONDUITS, METAL SUPPORT CLIPS OR SLEEVES THROUGH WALLS OR FLOORS. WHEN IT IS REQUIRED TO BE HOUSED IN CONDUIT TO MEET CODE REQUIREMENTS OR LOCAL CONDITIONS, NON-METALLIC MATERIAL SUCH AS PVC CONDUIT SHALL BE USED. WHERE USE OF METAL CONDUIT IS UNAVOIDABLE (i.e., NONMETALLIC CONDUIT PROHIBITED BY LOCAL CODE) THE GROUND CONDUCTOR SHALL BE BONDED TO EACH END OF THE METAL CONDUIT.
20. ALL GROUNDS THAT TRANSITION FROM BELOW GRADE TO ABOVE GRADE MUST BE #2 BARE SOLID TINNED COPPER IN 3/4" NON-METALLIC, FLEXIBLE CONDUIT FROM 24" BELOW GRADE TO WITHIN 3" TO 6" OF CAD-WELD TERMINATION POINT. THE EXPOSED END OF THE CONDUIT MUST BE SEALED WITH SILICONE CAULK. (ADD TRANSITIONING GROUND STANDARD DETAIL AS WELL).
21. BUILDINGS WHERE THE MAIN GROUNDING CONDUCTORS ARE REQUIRED TO BE ROUTED TO GRADE, THE CONTRACTOR SHALL ROUTE TWO GROUNDING CONDUCTORS FROM THE ROOFTOP, TOWERS, AND WATER TOWERS GROUNDING RING, TO THE EXISTING GROUNDING SYSTEM, THE GROUNDING CONDUCTORS SHALL NOT BE SMALLER THAN 2/0 COPPER. ROOFTOP GROUNDING RING SHALL BE BONDED TO THE EXISTING GROUNDING SYSTEM, THE BUILDING STEEL COLUMNS, LIGHTNING PROTECTION SYSTEM, AND BUILDING MAIN WATER LINE (FERROUS OR NONFERROUS METAL PIPING ONLY). DO NOT ATTACH GROUNDING TO FIRE SPRINKLER SYSTEM PIPES.

STRUCTURAL STEEL NOTES:

1. STRUCTURAL STEEL SHALL CONFORM TO THE LATEST EDITION OF THE AISC "SPECIFICATION FOR THE DESIGN, FABRICATION AND ERECTION OF STRUCTURAL STEEL FOR BUILDINGS."
2. STRUCTURAL STEEL ROLLED SHAPES, PLATES AND BARS SHALL CONFORM TO THE FOLLOWING ASTM DESIGNATIONS:
  - A. ASTM A-572, GRADE 50 – ALL W SHAPES, UNLESS NOTED OR A992 OTHERWISE
  - B. ASTM A-36 – ALL OTHER ROLLED SHAPES, PLATES AND BARS UNLESS NOTED OTHERWISE.
  - C. ASTM A-500, GRADE B – HSS SECTION (SQUARE, RECTANGULAR, AND ROUND)
  - D. ASTM A-325, TYPE SC OR N – ALL BOLTS FOR CONNECTING STRUCTURAL MEMBERS
  - E. ASTM F-1554 07 – ALL ANCHOR BOLTS, UNLESS NOTED OTHERWISE
3. ALL EXPOSED STRUCTURAL STEEL MEMBERS SHALL BE HOT-DIPPED GALVANIZED AFTER FABRICATION PER ASTM A123. EXPOSED STEEL HARDWARE AND ANCHOR BOLTS SHALL BE GALVANIZED PER ASTM A153 OR B695.
4. ALL FIELD CUT SURFACES, FIELD DRILLED HOLES AND GROUND SURFACES WHERE EXISTING PAINT OR GALVANIZATION REMOVAL WAS REQUIRED SHALL BE REPAIRED WITH (2) BRUSHED COATS OF ZRC GALVILITE COLD GALVANIZING COMPOUND PER ASTM A780 AND MANUFACTURER'S RECOMMENDATIONS.
5. DO NOT DRILL HOLES THROUGH STRUCTURAL STEEL MEMBERS EXCEPT AS SHOWN AND DETAILED ON STRUCTURAL DRAWINGS.
6. CONNECTIONS:
  - A. ALL WELDING TO BE PERFORMED BY AWS CERTIFIED WELDERS AND CONDUCTED IN ACCORDANCE WITH THE LATEST EDITION OF THE AWS WELDING CODE D1.1.
  - B. ALL WELDS SHALL BE INSPECTED VISUALLY. 25% OF WELDS SHALL BE INSPECTED WITH DYE PENETRANT OR MAGNETIC PARTICLE TO MEET THE ACCEPTANCE CRITERIA OF AWS D1.1. REPAIR ALL WELDS AS NECESSARY.
  - C. INSPECTION SHALL BE PERFORMED BY AN AWS CERTIFIED WELD INSPECTOR.
  - D. IT IS THE CONTRACTORS RESPONSIBILITY TO PROVIDE BURNING/WELDING PERMITS AS REQUIRED BY LOCAL GOVERNING AUTHORITY AND IF REQUIRED SHALL HAVE FIRE DEPARTMENT DETAIL FOR ANY WELDING ACTIVITY.
  - E. ALL ELECTRODES TO BE LOW HYDROGEN, MATCHING FILLER METAL, PER AWS D1.1, UNLESS NOTED OTHERWISE.
  - F. MINIMUM WELD SIZE TO BE 0.1875 INCH FILLET WELDS, UNLESS NOTED OTHERWISE.
  - G. PRIOR TO FIELD WELDING GALVANIZING MATERIAL, CONTRACTOR SHALL GRIND OFF GALVANIZING 1/2" BEYOND ALL FIELD WELD SURFACES. AFTER WELD AND WELD INSPECTION IS COMPLETE, REPAIR ALL GROUND AND WELDED SURFACES WITH ZRC GALVILITE COLD GALVANIZING COMPOUND PER ASTM A780 AND MANUFACTURERS RECOMMENDATIONS.
  - H. THE CONTRACTOR SHALL PROVIDE ADEQUATE SHORING AND/OR BRACING WHERE REQUIRED DURING CONSTRUCTION UNTIL ALL CONNECTIONS ARE COMPLETE.
  - I. ANY FIELD CHANGES OR SUBSTITUTIONS SHALL HAVE PRIOR APPROVAL FROM THE ENGINEER, AND DISH WIRELESS L.L.C. PROJECT MANAGER IN WRITING



5701 SOUTH SANTA FE DRIVE  
LITTLETON, CO 80120



NB+C ENGINEERING SERVICES, L.L.C.  
8601 SIX FORKS ROAD, SUITE 540  
RALEIGH, NC 27615  
(919) 657-9131

DRAWN BY:	CHECKED BY:	APPROVED BY:
JIM	BIW	BIW

RFDS REV #: 1

CONSTRUCTION DOCUMENTS

SUBMITTALS		
REV	DATE	DESCRIPTION
A	07/30/2021	ISSUED FOR REVIEW
B	09/17/2021	ISSUED FOR REVIEW
0	10/20/2021	ISSUED FOR CONSTRUCTION
1	05/04/2022	ISSUED FOR CONSTRUCTION



IT IS A VIOLATION OF LAW FOR ANY PERSON, UNLESS THEY ARE ACTING UNDER THE DIRECTION OF A LICENSED PROFESSIONAL ENGINEER, TO ALTER THIS DOCUMENT.

A&E PROJECT NUMBER  
302465-13694582

DISH WIRELESS, L.L.C.  
PROJECT INFORMATION  
BOBOS00890A  
355 ROUTE 85  
COLCHESTER, CT 06415

SHEET TITLE  
GENERAL NOTES

SHEET NUMBER  
GN-4

ENGINEERING:  
STRUCTURAL ANALYSIS  
MOUNT ANALYSIS



**AMERICAN TOWER®**  
CORPORATION

---

## Structural Analysis Report

**Structure** : 180 ft Monopole  
**ATC Site Name** : Colchester CT 6, CT  
**ATC Asset Number** : 302465  
**Engineering Number** : 13694582\_C3\_04  
**Proposed Carrier** : DISH WIRELESS L.L.C.  
**Carrier Site Name** : BOBOS00890A  
**Carrier Site Number** : BOBOS00890A  
**Site Location** : 355 Route 85  
Colchester, CT 06415-1825  
41.544800, -72.304900  
**County** : New London  
**Date** : July 7, 2021  
**Max Usage** : 67%  
**Result** : Pass



Prepared By:  
Kyle MacPetrie  
Structural Engineer I

Reviewed By:

**COA: PEC.0001553**



**Table of Contents**

Introduction .....	1
Supporting Documents .....	1
Analysis .....	1
Conclusion.....	1
Existing and Reserved Equipment.....	2
Equipment to be Removed.....	2
Proposed Equipment .....	2
Standard Conditions .....	3
Calculations .....	Attached



## Introduction

The purpose of this report is to summarize results of a structural analysis performed on the 180 ft monopole to reflect the change in loading by DISH WIRELESS L.L.C..

## Supporting Documents

<b>Tower Drawings</b>	Valmont order #17494-98, dated June 8, 1998
<b>Foundation Drawing</b>	Valmont drawing #17494-S-01, dated July 10, 1998
<b>Geotechnical Report</b>	Tectonic Engineering Consultants Project #1170.C877, dated June 5, 1998

## Analysis

The tower was analyzed using American Tower Corporation's tower analysis software. This program considers an elastic three-dimensional model and second-order effects per ANSI/TIA-222.

<b>Basic Wind Speed:</b>	122 mph (3-Second Gust)
<b>Basic Wind Speed w/ Ice:</b>	50 mph (3-Second Gust) w/ 1" radial ice concurrent
<b>Code:</b>	ANSI/TIA-222-H / 2015 IBC / 2018 Connecticut State Building Code
<b>Exposure Category:</b>	B
<b>Risk Category:</b>	II
<b>Topographic Factor Procedure:</b>	Method 1
<b>Topographic Category:</b>	1
<b>Crest Height (H):</b>	0 ft
<b>Spectral Response:</b>	$S_s = 0.20, S_1 = 0.05$
<b>Site Class:</b>	D - Stiff Soil

## Conclusion

Based on the analysis results, the structure meets the requirements per the applicable codes listed above. The tower and foundation can support the equipment as described in this report.

If you have any questions or require additional information, please contact American Tower via email at [Engineering@americantower.com](mailto:Engineering@americantower.com). Please include the American Tower site name, site number, and engineering number in the subject line for any questions.



**Existing and Reserved Equipment**

Elev. <sup>1</sup> (ft)	Qty	Equipment	Mount Type	Lines	Carrier
180.0	6	Alcatel-Lucent RRH2x50-08	T-Arm	(4) 1 1/4" Hybriflex Cable (6) 1 5/8" Coax	SPRINT NEXTEL
	3	Alcatel-Lucent 1900 MHz 4X45 RRH			
	3	Alcatel-Lucent TD-RRH8x20-25 w/ Solar Shield			
	3	RFS APXVTM14-ALU-I20			
	3	Commscope NNVV-65B-R4			
172.0	2	Generic 6' Omni	Side Arm	(2) 0.405" (10.3mm) Coax	OTHER
163.0	3	Commscope CBC78T-DS-43-2X	Triangular Platform with Handrails	(2) 1 5/8" Hybriflex	VERIZON WIRELESS
	3	Samsung B5/B13 RRH-BR04C			
	3	Samsung B2/B66A RRH-BR049			
	2	RFS DB-B1-6C-12AB-0Z			
	3	Samsung MT6407-77A			
	6	Commscope JAHH-65B-R3B			
150.0	6	LGP Allgon LGP21903	Triangular Platform with Handrails	(2) 0.39" (10mm) Fiber Trunk (2) 0.65" (16.4mm) 8 AWG 2C (6) 0.78" (19.7mm) 8 AWG 6 (12) 1 1/4" Coax (1) 2" Carflex Non-Metallic Conduit (1) 3" conduit	AT&T MOBILITY
	6	Powerwave Allgon LGP21401			
	2	Kathrein Scala 80010966			
	1	Kathrein Scala 80010965			
	2	CCI HPA65R-BU8A			
	1	CCI HPA65R-BU6A			
	3	Powerwave Allgon 7770.00			
	2	Raycap DC6-48-60-18-8F (23.5" Height)			
	3	Ericsson Radio 8843 - B2 + B66A			
	3	Ericsson RRUS 4449 B5, B12			
138.0	3	Ericsson RRUS 11 B2	Triangular Platform with Handrails	(1) 1 1/4" Hybriflex Cable (1) 1" (25.4mm) Hybrid (1) 1 5/8" (1.63"-41.3mm) Fiber	T-MOBILE
	3	Ericsson RRUS 11 B4			
	3	Commscope LNX-6515DS-A1M (96.6" Height)			
	3	RFS APX16DWV-16DWVS-E-A20			
	3	Ericsson RRUS 11 B12			

**Equipment to be Removed**

Elev. <sup>1</sup> (ft)	Qty	Equipment	Mount Type	Lines	Carrier
No loading was considered as removed as part of this analysis.					

**Proposed Equipment**

Elev. <sup>1</sup> (ft)	Qty	Equipment	Mount Type	Lines	Carrier
120.0	1	Commscope RDIDC-9181-PF-48	Triangular Platform with Handrails	(1) 1.60" (40.6mm) Hybrid	DISH WIRELESS L.L.C.
	3	Fujitsu TA08025-B605			
	3	Fujitsu TA08025-B604			
	3	JMA Wireless MX08FRO665-21			

<sup>1</sup> Contracted elevations are shown for appurtenances within contracted installation tolerances. Appurtenances outside of contract limits are shown at installed elevations.

Install proposed lines inside the pole shaft.



## **Standard Conditions**

All engineering services performed by A.T. Engineering Service, PLLC are prepared on the basis that the information used is current and correct. This information may consist of, but is not limited to the following:

- Information supplied by the client regarding antenna, mounts and feed line loading
- Information from drawings, design and analysis documents, and field notes in the possession of A.T. Engineering Service, PLLC


It is the responsibility of the client to ensure that the information provided to A.T. Engineering Service, PLLC and used in the performance of our engineering services is correct and complete.

All assets of American Tower Corporation, its affiliates and subsidiaries (collectively "American Tower") are inspected at regular intervals. Based upon these inspections and in the absence of information to the contrary, American Tower assumes that all structures were constructed in accordance with the drawings and specifications.

Unless explicitly agreed by both the client and A.T. Engineering Service, PLLC, all services will be performed in accordance with the current revision of ANSI/TIA-222.

All services are performed, results obtained, and recommendations made in accordance with generally accepted engineering principles and practices. A.T. Engineering Service, PLLC is not responsible for the conclusions, opinions and recommendations made by others based on the information supplied herein.


Job Information	
Client : DISH WIRELESS L.L.C.	
Pole : 302465	Code: ANSI/TIA-222-H
Location : Colchester CT 6, CT	
Description : 180 ft Valmont Monopole	Risk Category : II
Shape : 12 Sides	Exposure : B
Height : 180.00 (ft)	Topo Method : Method 1
Base Elev (ft): 0.00	Topographic Category : 1
Taper: 0.260792in/ft)	

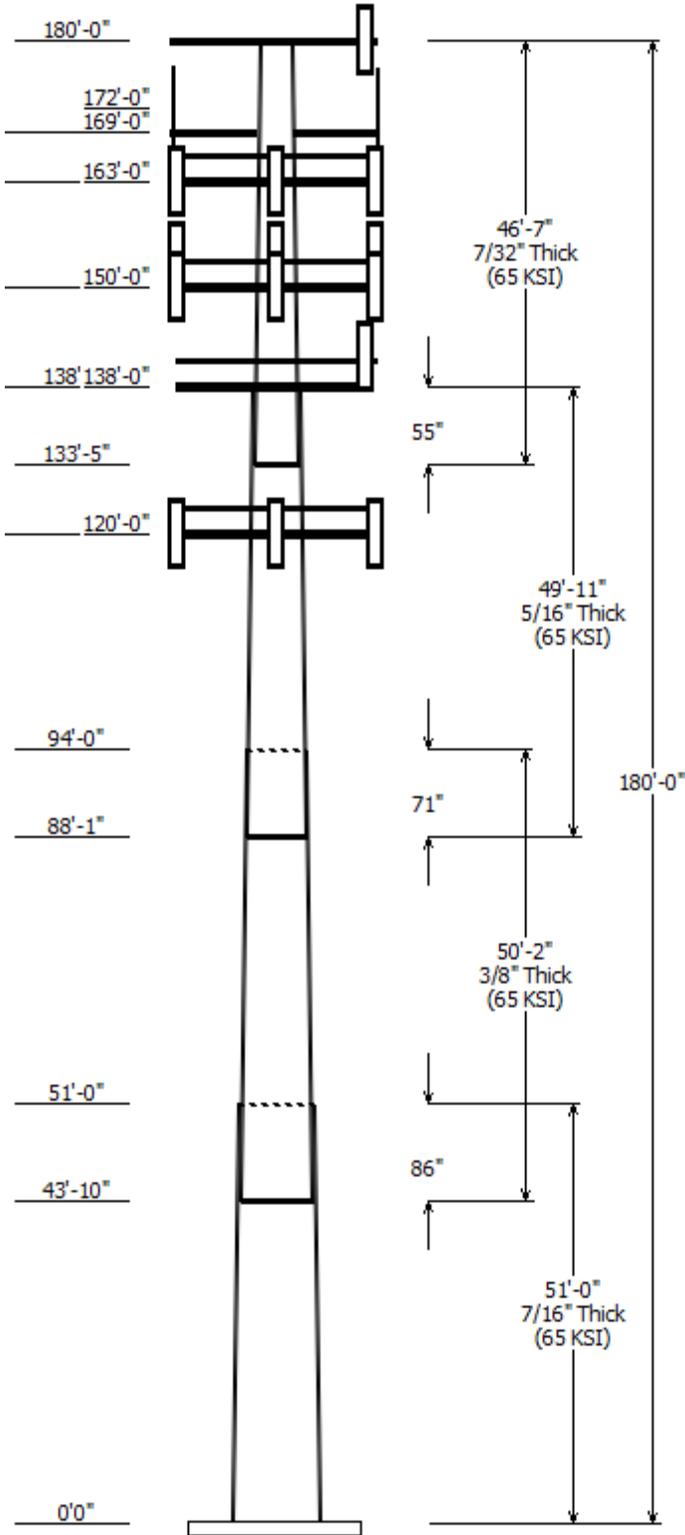

Sections Properties							
Shaft Section	Length (ft)	Diameter (in)		Thick (in)	Joint Type	Overlap Length (in)	Steel Grade
		Top	Bottom				
1	51.000	50.70	64.00	0.438		0.000	12 Sides 65
2	50.167	40.23	53.31	0.375	Slip Joint	86.000	12 Sides 65
3	49.917	29.38	42.40	0.313	Slip Joint	71.000	12 Sides 65
4	46.583	18.87	31.01	0.219	Slip Joint	55.000	12 Sides 65

Discrete Appurtenance			
Attach Elev (ft)	Force Elev (ft)	Qty	Description
180.000	180.000	3	Round T-Arm
180.000	180.000	3	Commscope NNVV-65B-R4
180.000	180.000	3	RFS APXVTM14-ALU-I20
180.000	180.000	3	Alcatel-Lucent TD-RRH8x20-25
180.000	180.000	3	Alcatel-Lucent 1900 MHz 4X45
180.000	180.000	6	Alcatel-Lucent RRH2x50-08
172.000	172.000	2	Generic 6' Omni
169.000	169.000	2	Round Side Arm
163.000	163.000	1	Round Platform w/ Handrails
163.000	163.000	6	Commscope JAHH-65B-R3B
163.000	163.000	3	Samsung MT6407-77A
163.000	163.000	2	RFS DB-B1-6C-12AB-0Z
163.000	163.000	3	Samsung B2/B66A RRH-BR049
163.000	163.000	3	Samsung B5/B13 RRH-BR04C
163.000	163.000	3	Commscope CBC78T-DS-43-2X
150.000	150.000	1	Generic Round Platform with
150.000	150.000	2	Kathrein Scala 80010966
150.000	150.000	1	Kathrein Scala 80010965
150.000	150.000	2	CCI HPA65R-BU8A
150.000	150.000	1	CCI HPA65R-BU6A
150.000	153.000	3	Powerwave Allgon 7770.00
150.000	150.000	3	Ericsson RRUS 4449 B5, B12
150.000	150.000	3	Ericsson Radio 8843 - B2 + B66
150.000	153.000	2	Raycap DC6-48-60-18-8F (23.5"
150.000	153.000	6	Powerwave Allgon LGP21401
150.000	152.000	6	LGP Allgon LGP21903
138.000	138.000	1	Round Platform w/ Handrails
138.000	139.000	3	Commscope LNX-6515DS-A1M
138.000	139.000	3	RFS APX16DWV-16DWV-E-A20
138.000	139.000	3	Ericsson RRUS 11 B12
138.000	139.000	3	Ericsson RRUS 11 B2
138.000	139.000	3	Ericsson RRUS 11 B4
120.000	120.000	1	Generic Flat Platform with Han
120.000	120.000	3	JMA Wireless MX08FRO665-21
120.000	120.000	3	Fujitsu TA08025-B604
120.000	120.000	3	Fujitsu TA08025-B605
120.000	120.000	1	Commscope RDIDC-9181-PF-48

Linear Appurtenance			
From Elev (ft)	To Elev (ft)	Description	Exposed To Wind
0.000	120.0	1.60" (40.6mm)	No

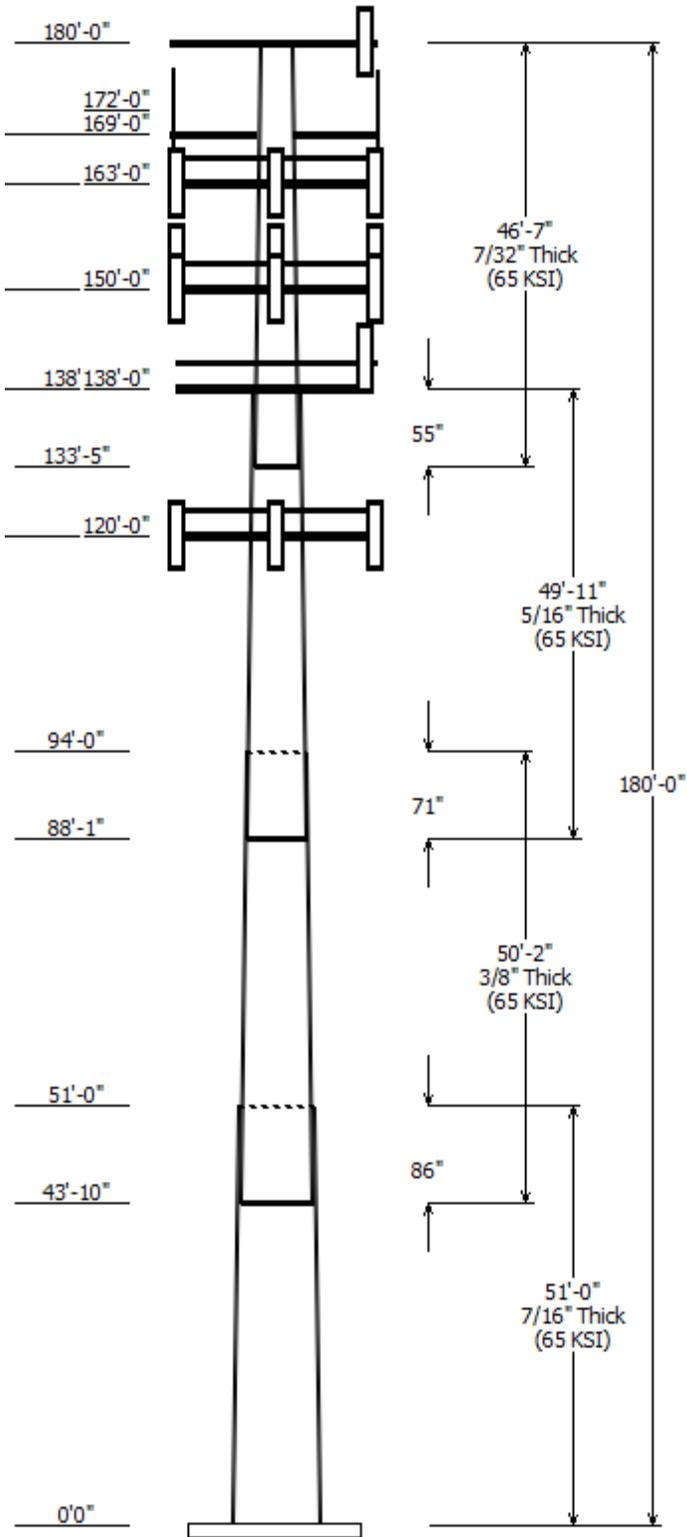


0.000	138.0	1 5/8" (1.63"-	No
0.000	139.0	1 1/4" Hybriflex	No
0.000	139.0	1" (25.4mm)	No
0.000	150.0	0.39" (10mm)	No
0.000	150.0	0.65" (16.4mm) 8	No
0.000	150.0	0.78" (19.7mm) 8	No
0.000	150.0	0.78" (19.7mm) 8	No
0.000	150.0	1 1/4" Coax	No
0.000	150.0	2" Carflex Non-	No
0.000	150.0	3" conduit	No
0.000	163.0	1 5/8" Hybriflex	No
0.000	172.0	0.405" (10.3mm)	No
0.000	180.0	1 1/4" Hybriflex	No
0.000	180.0	1 5/8" Coax	No

Load Cases	
1.2D + 1.0W	122 mph with No Ice
0.9D + 1.0W	122 mph with No Ice (Reduced DL)
1.2D + 1.0Di + 1.0Wi	50 mph with 1.00 in Radial Ice
1.2D + 1.0Ev + 1.0Eh	Seismic
0.9D - 1.0Ev + 1.0Eh	Seismic (Reduced DL)
1.0D + 1.0W	Serviceability 60 mph

Reactions			
Load Case	Moment (kip-ft)	Shear (kip)	Axial (kip)
1.2D + 1.0W	4298.89	36.56	63.59
0.9D + 1.0W	4248.23	36.54	47.69
1.2D + 1.0Di + 1.0Wi	988.20	8.18	82.62
1.2D + 1.0Ev + 1.0Eh	228.15	1.59	63.85
0.9D - 1.0Ev + 1.0Eh	224.59	1.59	43.96
1.0D + 1.0W	923.86	7.91	53.03

Dish Deflections			
Load Case	Attach Elev (ft)	Deflection (in)	Rotation (deg)
	0.00	0.000	0.000

Load Case : 1.2D + 1.0W  
Max Ratio 66.83% at 51.0 ft

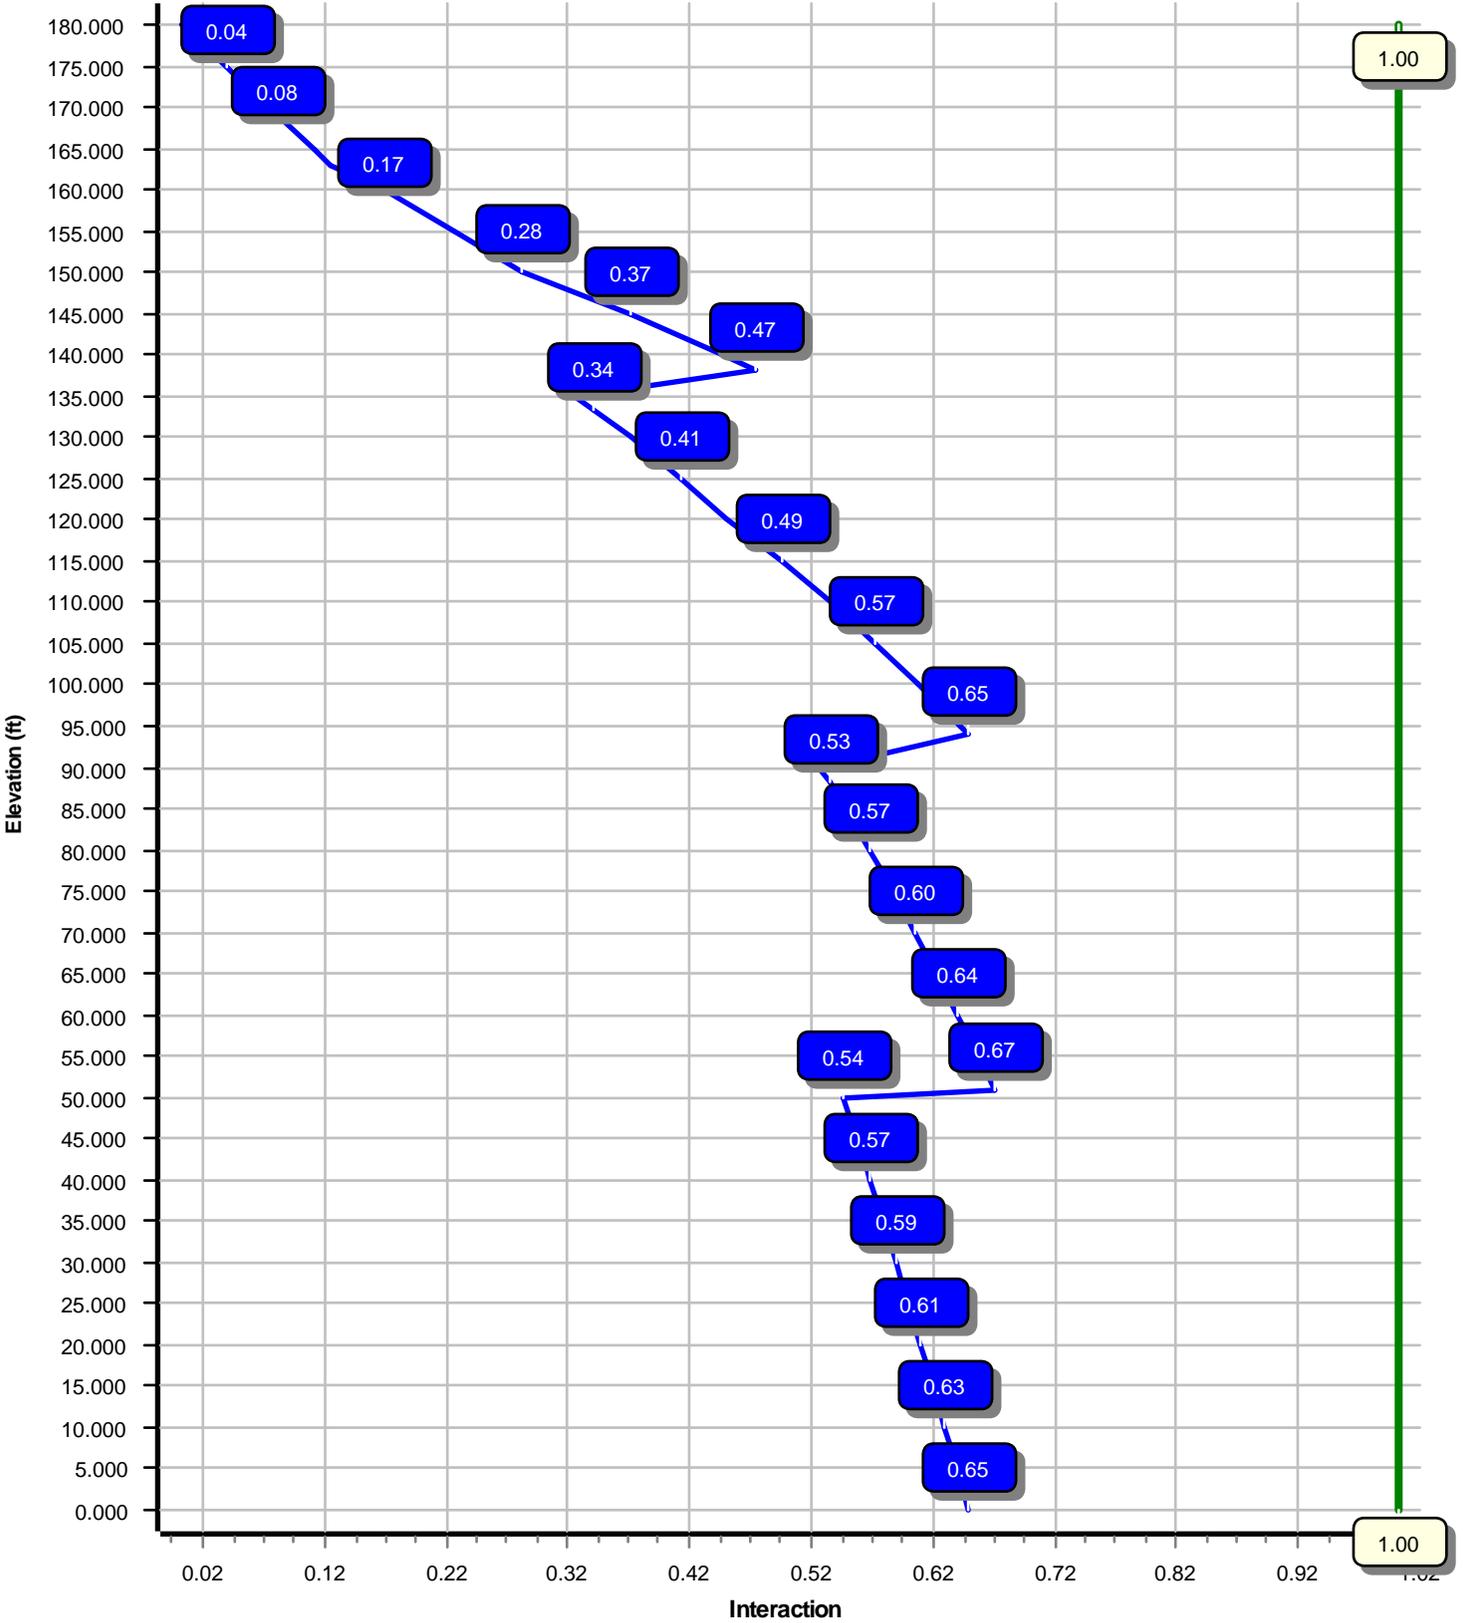

Site Number: 302465

Code: ANSI/TIA-222-H

© 2007 - 2021 by ATC IP LLC. All rights reserved.

Site Name: Colchester CT 6, CT

Engineering Number: 13694582\_C3\_04

7/7/2021 4:53:56 PM

Customer: DISH WIRELESS L.L.C.

Analysis Parameters

Location :	New London County, CT	Height (ft) :	180
Code :	ANSI/TIA-222-H	Base Diameter (in) :	64.00
Shape :	12 Sides	Top Diameter (in) :	18.87
Pole Type :	Taper	Taper (in/ft) :	0.261
Pole Manufacturer :	Valmont	Rotation (deg) :	0.00
Kd (non-service) :	0.95	Ke :	0.98

Ice & Wind Parameters

Exposure Category:	B	Design Wind Speed Without Ice:	122 mph
Risk Category:	II	Design Wind Speed With Ice:	50 mph
Topographic Factor Procedure:	Method 1	Operational Wind Speed:	60 mph
Topographic Category:	1	Design Ice Thickness:	1.00 in
Crest Height:	0 ft	HMSL:	559.00 ft

Seismic Parameters

Analysis Method:	Equivalent Lateral Force Method		
Site Class:	D - Stiff Soil		
Period Based on Rayleigh Method (sec):	2.59		
T <sub>L</sub> (sec):	6	p:	1
S <sub>s</sub> :	0.205	S <sub>1</sub> :	0.055
F <sub>a</sub> :	1.600	F <sub>v</sub> :	2.400
S <sub>ds</sub> :	0.219	S <sub>d1</sub> :	0.088
		C <sub>s</sub> :	0.030
		C <sub>s</sub> Max:	0.030
		C <sub>s</sub> Min:	0.030

Load Cases

1.2D + 1.0W	122 mph with No Ice
0.9D + 1.0W	122 mph with No Ice (Reduced DL)
1.2D + 1.0Di + 1.0Wi	50 mph with 1.00 in Radial Ice
1.2D + 1.0Ev + 1.0Eh	Seismic
0.9D - 1.0Ev + 1.0Eh	Seismic (Reduced DL)
1.0D + 1.0W	Serviceability 60 mph

Site Number: 302465

Code: ANSI/TIA-222-H

© 2007 - 2021 by ATC IP LLC. All rights reserved.

Site Name: Colchester CT 6, CT

Engineering Number: 13694582\_C3\_04

7/7/2021 4:53:56 PM

Customer: DISH WIRELESS L.L.C.

**Shaft Section Properties**

Sect Info	Length (ft)	Thick (in)	Fy (ksi)	Joint Type	Slip Joint Len (in)	Weight (lb)	Bottom						Top						
							Dia (in)	Elev (ft)	Area (in <sup>2</sup> )	Ix (in <sup>4</sup> )	W/t Ratio	D/t Ratio	Dia (in)	Elev (ft)	Area (in <sup>2</sup> )	Ix (in <sup>4</sup> )	W/t Ratio	D/t Ratio	Taper (in/ft)
1-12	51.000	0.4375	65		0.00	13,914	64.00	0.00	89.54	46176.7	36.52	146.29	50.70	51.00	70.81	22831.9	28.37	115.88	0.260792
2-12	50.167	0.3750	65	Slip	86.00	9,565	53.31	43.83	63.93	22872.5	35.42	142.18	40.23	94.00	48.13	9761.2	26.07	107.29	0.260792
3-12	49.917	0.3125	65	Slip	71.00	6,082	42.40	88.08	42.35	9577.7	33.68	135.69	29.38	138.00	29.25	3156.3	22.52	94.03	0.260792
4-12	46.583	0.2188	65	Slip	55.00	2,761	31.01	133.42	21.69	2626.8	35.32	141.80	18.87	180.00	13.14	583.3	20.43	86.26	0.260792
Shaft Weight						32,321													

**Discrete Appurtenance Properties**

Attach Elev (ft)	Description	Qty	Ka	Vert Ecc (ft)	Weight (lb)	No Ice EPAa (sf)	Orientation Factor	Weight (lb)	Ice EPAa (sf)	Orientation Factor
180.00	Alcatel-Lucent RRH2x50-08	6	0.80	0.000	52.90	1.701	0.50	93.16	2.287	0.50
180.00	Alcatel-Lucent 1900 MHz 4X45	3	0.80	0.000	60.00	2.322	0.50	114.75	3.056	0.50
180.00	Alcatel-Lucent TD-RRH8x20-25	3	0.80	0.000	70.00	4.046	0.50	134.21	4.948	0.50
180.00	RFS APXVTM14-ALU-I20	3	0.80	0.000	56.20	6.342	0.66	149.75	7.822	0.66
180.00	Round T-Arm	3	0.75	0.000	250.00	9.700	0.67	391.99	15.301	0.67
180.00	Commscope NNVV-65B-R4	3	0.80	0.000	77.40	12.271	0.64	248.11	14.176	0.64
172.00	Generic 6' Omni	2	1.00	0.000	25.00	1.760	1.00	56.20	2.611	1.00
169.00	Round Side Arm	2	1.00	0.000	150.00	5.200	1.00	199.39	7.035	1.00
163.00	Commscope CBC78T-DS-43-2X	3	0.75	0.000	20.70	0.552	0.50	35.57	0.894	0.50
163.00	Samsung B5/B13 RRH-BR04C	3	0.75	0.000	70.30	1.875	0.50	108.80	2.482	0.50
163.00	Samsung B2/B66A RRH-BR049	3	0.75	0.000	84.40	1.875	0.50	127.33	2.482	0.50
163.00	RFS DB-B1-6C-12AB-0Z	2	0.75	0.000	21.40	2.512	0.67	75.12	3.213	0.67
163.00	Samsung MT6407-77A	3	0.75	0.000	81.60	4.709	0.61	150.20	5.731	0.61
163.00	Commscope JAHH-65B-R3B	6	0.75	0.000	60.60	9.113	0.69	196.75	10.980	0.69
163.00	Round Platform w/ Handrails	1	1.00	0.000	2,000.00	27.200	1.00	2,872.04	43.651	1.00
150.00	LGP Allgon LGP21903	6	0.75	2.000	5.50	0.231	0.50	11.11	0.457	0.50
150.00	Powerwave Allgon LGP21401	6	0.75	3.000	14.10	1.104	0.50	30.74	1.580	0.50
150.00	Raycap DC6-48-60-18-8F (23.5"	2	0.75	3.000	20.00	1.260	1.00	55.12	1.699	1.00
150.00	Ericsson Radio 8843 - B2 + B66A	3	0.75	0.000	71.90	1.650	0.50	112.99	2.215	0.50
150.00	Ericsson RRUS 4449 B5, B12	3	0.75	0.000	71.00	1.969	0.50	113.98	2.591	0.50
150.00	Powerwave Allgon 7770.00	3	0.75	3.000	35.00	5.508	0.65	118.21	6.194	0.65
150.00	CCI HPA65R-BU6A	1	0.75	0.000	41.90	7.864	1.00	158.78	9.705	1.00
150.00	CCI HPA65R-BU8A	2	0.75	0.000	54.00	11.230	0.78	208.92	13.380	0.78
150.00	Kathrein Scala 80010965	1	0.75	0.000	97.60	13.814	1.00	275.40	15.849	1.00
150.00	Kathrein Scala 80010966	2	0.75	0.000	114.60	17.363	0.72	328.75	19.823	0.72
150.00	Generic Round Platform with	1	1.00	0.000	2,500.00	27.200	1.00	3,580.22	43.502	1.00
138.00	Ericsson RRUS 11 B4	3	0.75	1.000	50.70	2.791	0.50	98.62	3.517	0.50
138.00	Ericsson RRUS 11 B2	3	0.75	1.000	50.70	2.791	0.50	98.62	3.517	0.50
138.00	Ericsson RRUS 11 B12	3	0.75	1.000	50.70	2.791	0.67	98.62	3.517	0.67
138.00	RFS APX16DWV-16DWVS-E-A20	3	0.75	1.000	40.70	6.586	0.60	118.01	8.019	0.60
138.00	Commscope LNX-6515DS-A1M	3	0.75	1.000	43.70	11.470	0.70	195.83	13.617	0.70
138.00	Round Platform w/ Handrails	1	1.00	0.000	2,000.00	27.200	1.00	2,857.50	43.376	1.00
120.00	Commscope RDIDC-9181-PF-48	1	0.75	0.000	21.90	1.867	1.00	59.00	2.454	1.00
120.00	Fujitsu TA08025-B605	3	0.75	0.000	75.00	1.962	0.50	115.84	2.562	0.50
120.00	Fujitsu TA08025-B604	3	0.75	0.000	63.90	1.962	0.50	101.92	2.562	0.50
120.00	JMA Wireless MX08FRO665-21	3	0.75	0.000	64.50	12.489	0.64	232.06	14.321	0.64
120.00	Generic Flat Platform with	1	1.00	0.000	2,500.00	42.400	1.00	3,658.12	56.072	1.00
Totals	Num Loadings:37	103			14,895.20			25,894.75		

**Linear Appurtenance Properties**

Load Case Azimuth (deg) : 0

Elev From (ft)	Elev To (ft)	Qty	Coax Dia (in)	Coax Wt (lb/ft)	Max Coax / Flat Row	Dist Between Rows (in)	Dist Between Cols (in)	Dist Azimuth (deg)	Dist Exposed From Face (in)	Dist Exposed To Wind Carrier			
0.00	180.00	4	1 1/4"	Hybriflex Cable	1.54	1.00	N	0	0.00	0.00	0	N	SPRINT NEXTEL

Site Number: 302465

Code: ANSI/TIA-222-H

© 2007 - 2021 by ATC IP LLC. All rights reserved.

Site Name: Colchester CT 6, CT

Engineering Number: 13694582\_C3\_04

7/7/2021 4:53:56 PM

Customer: DISH WIRELESS L.L.C.

---

0.00	180.00	6	1 5/8" Coax	1.98	0.82	N	0	0.00	0.00	0	0.00	N	SPRINT NEXTEL
0.00	172.00	2	0.405" (10.3mm) Coax	0.41	0.11	N	0	0.00	0.00	0	0.00	N	OTHER
0.00	163.00	2	1 5/8" Hybriflex	1.98	1.30	N	0	0.00	0.00	0	0.00	N	VERIZON WIRELESS
0.00	150.00	2	0.39" (10mm) Fiber	0.39	0.06	N	0	0.00	0.00	0	0.00	N	AT&T MOBILITY
0.00	150.00	2	0.65" (16.4mm) 8 AWG	0.65	0.31	N	0	0.00	0.00	0	0.00	N	AT&T MOBILITY
0.00	150.00	2	0.78" (19.7mm) 8 AWG	0.78	0.59	N	0	0.00	0.00	0	0.00	N	AT&T MOBILITY
0.00	150.00	4	0.78" (19.7mm) 8 AWG	0.78	0.59	N	0	0.00	0.00	0	0.00	N	AT&T MOBILITY
0.00	150.00	12	1 1/4" Coax	1.55	0.63	N	0	0.00	0.00	0	0.00	N	AT&T MOBILITY
0.00	150.00	1	2" Carflex Non-	2.36	0.68	N	0	0.00	0.00	0	0.00	N	AT&T MOBILITY
0.00	150.00	1	3" conduit	3.50	7.58	N	0	0.00	0.00	0	0.00	N	AT&T MOBILITY
0.00	139.00	1	1 1/4" Hybriflex Cable	1.54	1.00	N	0	0.00	0.00	0	0.00	N	T-MOBILE
0.00	139.00	1	1" (25.4mm) Hybrid	1.00	0.65	N	0	0.00	0.00	0	0.00	N	T-MOBILE
0.00	138.00	1	1 5/8" (1.63"-41.3mm)	1.63	1.61	N	0	0.00	0.00	0	0.00	N	T-MOBILE
0.00	120.00	1	1.60" (40.6mm) Hybrid	1.60	2.34	N	0	0.00	0.00	0	0.00	N	DISH WIRELESS

Segment Properties (Max Len : 5. ft)

Seg Top Elev (ft)	Description	Thick (in)	Flat Dia (in)	Area (in <sup>2</sup> )	Ix (in <sup>4</sup> )	W/t Ratio	D/t Ratio	F'y (ksi)	S (in <sup>3</sup> )	Z (in <sup>3</sup> )	Weight (lb)
0.00		0.4375	64.000	89.544	46,176.7	36.52	146.29	64.9	1393.	0.0	0.0
5.00		0.4375	62.696	87.707	43,392.7	35.72	143.31	65.8	1337.	0.0	1,507.9
10.00		0.4375	61.392	85.870	40,722.9	34.92	140.32	66.6	1281.	0.0	1,476.6
15.00		0.4375	60.088	84.033	38,165.0	34.12	137.34	67.5	1227.	0.0	1,445.4
20.00		0.4375	58.784	82.196	35,716.4	33.32	134.36	68.4	1173.	0.0	1,414.1
25.00		0.4375	57.480	80.359	33,374.9	32.52	131.38	69.2	1121.	0.0	1,382.8
30.00		0.4375	56.176	78.522	31,138.1	31.73	128.40	70.1	1070.	0.0	1,351.6
35.00		0.4375	54.872	76.685	29,003.4	30.93	125.42	71.0	1021.	0.0	1,320.3
40.00		0.4375	53.568	74.848	26,968.7	30.13	122.44	71.9	972.6	0.0	1,289.1
43.83	Bot - Section 2	0.4375	52.569	73.440	25,474.8	29.52	120.16	72.5	936.2	0.0	967.1
45.00		0.4375	52.264	73.011	25,031.4	29.33	119.46	72.7	925.2	0.0	543.8
50.00		0.4375	50.960	71.174	23,189.2	28.53	116.48	73.6	879.1	0.0	2,294.6
51.00	Top - Section 1	0.3750	51.450	61.673	20,534.7	34.08	137.20	67.5	771.0	0.0	452.0
55.00		0.3750	50.406	60.413	19,302.0	33.34	134.42	68.4	739.8	0.0	830.9
60.00		0.3750	49.103	58.838	17,831.8	32.41	130.94	69.4	701.6	0.0	1,014.5
65.00		0.3750	47.799	57.264	16,438.2	31.47	127.46	70.4	664.4	0.0	987.7
70.00		0.3750	46.495	55.689	15,119.2	30.54	123.99	71.4	628.2	0.0	960.9
75.00		0.3750	45.191	54.115	13,872.7	29.61	120.51	72.4	593.0	0.0	934.1
80.00		0.3750	43.887	52.540	12,696.7	28.68	117.03	73.4	558.9	0.0	907.3
85.00		0.3750	42.583	50.966	11,589.1	27.75	113.55	74.5	525.8	0.0	880.5
88.08	Bot - Section 3	0.3750	41.779	49.995	10,939.2	27.17	111.41	75.1	505.8	0.0	529.6
90.00		0.3750	41.279	49.391	10,547.8	26.82	110.08	75.5	493.6	0.0	598.7
94.00	Top - Section 2	0.3125	40.861	40.802	8,562.5	32.36	130.75	69.4	404.8	0.0	1,226.2
95.00		0.3125	40.600	40.539	8,398.4	32.13	129.92	69.7	399.6	0.0	138.4
100.0		0.3125	39.296	39.227	7,609.0	31.01	125.75	70.9	374.1	0.0	678.6
105.0		0.3125	37.992	37.915	6,870.7	29.90	121.57	72.1	349.4	0.0	656.2
110.0		0.3125	36.688	36.603	6,181.8	28.78	117.40	73.3	325.5	0.0	633.9
115.0		0.3125	35.384	35.291	5,540.6	27.66	113.23	74.5	302.5	0.0	611.6
120.0		0.3125	34.080	33.979	4,945.3	26.54	109.06	75.8	280.3	0.0	589.3
125.0		0.3125	32.776	32.666	4,394.2	25.42	104.88	77.0	259.0	0.0	566.9
130.0		0.3125	31.472	31.354	3,885.7	24.31	100.71	78.2	238.5	0.0	544.6
133.4	Bot - Section 4	0.3125	30.581	30.458	3,561.8	23.54	97.86	79.0	225.0	0.0	359.3
135.0		0.3125	30.168	30.042	3,418.0	23.19	96.54	79.4	218.9	0.0	279.1
138.0	Top - Section 3	0.2188	29.823	20.853	2,332.7	33.85	136.33	67.8	151.1	0.0	518.3
140.0		0.2188	29.302	20.485	2,211.6	33.21	133.95	68.5	145.8	0.0	140.7
145.0		0.2188	27.998	19.567	1,927.3	31.62	127.99	70.2	133.0	0.0	340.7
150.0		0.2188	26.694	18.648	1,668.4	30.02	122.03	72.0	120.7	0.0	325.1
155.0		0.2188	25.390	17.730	1,433.8	28.42	116.07	73.7	109.1	0.0	309.5
160.0		0.2188	24.086	16.811	1,222.3	26.82	110.11	75.5	98.0	0.0	293.8
163.0		0.2188	23.303	16.260	1,106.0	25.87	106.53	76.5	91.7	0.0	168.8
165.0		0.2188	22.782	15.893	1,032.7	25.23	104.15	77.2	87.6	0.0	109.4
169.0		0.2188	21.739	15.158	896.0	23.95	99.38	78.6	79.6	0.0	211.3
170.0		0.2188	21.478	14.974	863.8	23.63	98.18	78.9	77.7	0.0	51.3
172.0		0.2188	20.956	14.607	801.8	22.99	95.80	79.6	73.9	0.0	100.7
175.0		0.2188	20.174	14.056	714.4	22.03	92.22	80.7	68.4	0.0	146.3
180.0		0.2188	18.870	13.137	583.3	20.43	86.26	81.9	59.7	0.0	231.3
											32,320.8

<b>Load Case:</b> 1.2D + 1.0W	122 mph with No Ice	25 Iterations
Gust Response Factor :1.10		
Dead Load Factor :1.20		
Wind Load Factor :1.00		

**Applied Segment Forces Summary**

Seg Elev (ft)	Description	Shaft Forces		Discrete Forces			Linear Forces		Sum of Forces				
		Wind FX (lb)	Dead Load (lb)	Wind FX (lb)	Torsion MY (lb-ft)	Moment MZ (lb-ft)	Dead Load (lb)	Wind FX (lb)	Dead Load (lb)	Wind FX (lb)	Dead Load (lb)	Torsion MY (lb-ft)	Moment MZ (lb)
0.00		354.5	0.0					0.0	0.0	354.5	0.0	0.0	0.0
5.00		701.8	1,809.4					0.0	224.6	701.8	2,034.1	0.0	0.0
10.00		687.2	1,771.9					0.0	224.6	687.2	1,996.6	0.0	0.0
15.00		672.6	1,734.4					0.0	224.6	672.6	1,959.1	0.0	0.0
20.00		658.0	1,696.9					0.0	224.6	658.0	1,921.6	0.0	0.0
25.00		643.4	1,659.4					0.0	224.6	643.4	1,884.1	0.0	0.0
30.00		636.2	1,621.9					0.0	224.6	636.2	1,846.5	0.0	0.0
35.00		641.9	1,584.4					0.0	224.6	641.9	1,809.0	0.0	0.0
40.00		574.4	1,546.9					0.0	224.6	574.4	1,771.5	0.0	0.0
43.83	Bot - Section 2	328.5	1,160.6					0.0	172.2	328.5	1,332.8	0.0	0.0
45.00		412.2	652.5					0.0	52.4	412.2	704.9	0.0	0.0
50.00		401.5	2,753.5					0.0	224.6	401.5	2,978.2	0.0	0.0
51.00	Top - Section 1	335.6	542.4					0.0	44.9	335.6	587.3	0.0	0.0
55.00		604.1	997.0					0.0	179.7	604.1	1,176.7	0.0	0.0
60.00		670.3	1,217.4					0.0	224.6	670.3	1,442.0	0.0	0.0
65.00		667.6	1,185.2					0.0	224.6	667.6	1,409.9	0.0	0.0
70.00		663.3	1,153.1					0.0	224.6	663.3	1,377.7	0.0	0.0
75.00		657.6	1,120.9					0.0	224.6	657.6	1,345.6	0.0	0.0
80.00		650.5	1,088.8					0.0	224.6	650.5	1,313.4	0.0	0.0
85.00		520.5	1,056.6					0.0	224.6	520.5	1,281.3	0.0	0.0
88.08	Bot - Section 3	320.7	635.6					0.0	138.5	320.7	774.1	0.0	0.0
90.00		378.9	718.4					0.0	86.1	378.9	804.5	0.0	0.0
94.00	Top - Section 2	318.7	1,471.4					0.0	179.7	318.7	1,651.1	0.0	0.0
95.00		376.7	166.1					0.0	44.9	376.7	211.0	0.0	0.0
100.00		620.8	814.3					0.0	224.6	620.8	1,038.9	0.0	0.0
105.00		608.7	787.5					0.0	224.6	608.7	1,012.1	0.0	0.0
110.00		595.7	760.7					0.0	224.6	595.7	985.3	0.0	0.0
115.00		581.8	733.9					0.0	224.6	581.8	958.6	0.0	0.0
120.00	Appurtenance(s)	567.2	707.1	2,689.2	0.0	0.0	3,758.5	0.0	224.6	3,256.4	4,690.3	0.0	0.0
125.00		551.9	680.3					0.0	210.6	551.9	890.9	0.0	0.0
130.00		453.3	653.5					0.0	210.6	453.3	864.1	0.0	0.0
133.42	Bot - Section 4	265.1	431.2					0.0	143.9	265.1	575.1	0.0	0.0
135.00		240.4	334.9					0.0	66.7	240.4	401.6	0.0	0.0
138.00	Top - Section 3	259.2	622.0					0.0	126.4	259.2	748.4	0.0	0.0
140.00		353.1	168.8					0.0	78.4	353.1	247.2	0.0	0.0
145.00		491.9	408.9					0.0	191.0	491.9	599.9	0.0	0.0
150.00	Appurtenance(s)	473.6	390.1	4,002.5	0.0	1,668.8	4,401.6	0.0	191.0	4,476.1	4,982.8	0.0	0.0
155.00		454.7	371.4					0.0	70.4	454.7	441.8	0.0	0.0
160.00		351.4	352.6					0.0	70.4	351.4	423.0	0.0	0.0
163.00	Appurtenance(s)	212.7	202.6	3,073.6	0.0	0.0	3,812.9	0.0	42.3	3,286.3	4,057.7	0.0	0.0
165.00		246.8	131.3					0.0	21.9	246.8	153.2	0.0	0.0
169.00	Appurtenance(s)	202.6	253.6	465.9	0.0	0.0	360.0	0.0	43.9	668.5	657.5	0.0	0.0
170.00		117.9	61.5					0.0	11.0	117.9	72.5	0.0	0.0
172.00	Appurtenance(s)	192.3	120.8	158.5	0.0	0.0	60.0	0.0	21.9	350.8	202.7	0.0	0.0
175.00		295.8	175.6					0.0	32.1	295.8	207.7	0.0	0.0
180.00	Appurtenance(s)	181.7	277.6	2,519.7	0.0	0.0	2,229.8	0.0	53.5	2,701.4	2,561.0	0.0	0.0

Site Number: 302465

Code: ANSI/TIA-222-H

© 2007 - 2021 by ATC IP LLC. All rights reserved.

Site Name: Colchester CT 6, CT

Engineering Number: 13694582\_C3\_04

7/7/2021 4:54:00 PM

Customer: DISH WIRELESS L.L.C.

Load Case: 1.2D + 1.0W

122 mph with No Ice

25 Iterations

Gust Response Factor :1.10

Dead Load Factor :1.20

Wind Load Factor :1.00

Totals: 34,104.7 60,385.2 0.00 0.00

**Load Case: 1.2D + 1.0W**

122 mph with No Ice

25 Iterations

Gust Response Factor :1.10  
 Dead Load Factor :1.20  
 Wind Load Factor :1.00

**Calculated Forces**

Seg Elev (ft)	Pu FY (-) (kips)	Vu FX (-) (kips)	Tu MY (ft-kips)	Mu MZ (ft-kips)	Mu MX (ft-kips)	Resultant Moment (ft-kips)	phi Pn (kips)	phi Vn (kips)	phi Tn (ft-kips)	phi Mn (ft-kips)	Total Deflect (in)	Rotation (deg)	Ratio
0.00	-63.59	-36.56	0.00	-4,298.89	0.00	4,298.89	5,229.17	1,571.49	9,421.69	6,783.18	0.00	0.00	0.646
5.00	-61.48	-36.00	0.00	-4,116.10	0.00	4,116.10	5,190.65	1,539.25	9,039.18	6,594.14	0.07	-0.13	0.637
10.00	-59.40	-35.44	0.00	-3,936.13	0.00	3,936.13	5,149.25	1,507.01	8,664.60	6,403.58	0.28	-0.26	0.627
15.00	-57.36	-34.89	0.00	-3,758.93	0.00	3,758.93	5,104.97	1,474.78	8,297.94	6,211.74	0.62	-0.40	0.617
20.00	-55.37	-34.35	0.00	-3,584.47	0.00	3,584.47	5,057.81	1,442.54	7,939.21	6,018.84	1.11	-0.53	0.607
25.00	-53.41	-33.82	0.00	-3,412.72	0.00	3,412.72	5,007.77	1,410.30	7,588.41	5,825.12	1.75	-0.67	0.597
30.00	-51.48	-33.29	0.00	-3,243.62	0.00	3,243.62	4,954.85	1,378.06	7,245.53	5,630.81	2.53	-0.81	0.587
35.00	-49.60	-32.74	0.00	-3,077.18	0.00	3,077.18	4,899.05	1,345.82	6,910.58	5,436.14	3.46	-0.96	0.577
40.00	-47.77	-32.25	0.00	-2,913.46	0.00	2,913.46	4,840.37	1,313.58	6,583.55	5,241.34	4.54	-1.11	0.566
43.83	-46.40	-31.95	0.00	-2,789.85	0.00	2,789.85	4,793.44	1,288.87	6,338.20	5,092.05	5.47	-1.22	0.558
45.00	-45.65	-31.60	0.00	-2,752.57	0.00	2,752.57	4,778.81	1,281.34	6,264.45	5,046.65	5.78	-1.26	0.556
50.00	-42.63	-31.20	0.00	-2,594.57	0.00	2,594.57	4,714.38	1,249.11	5,953.28	4,852.29	7.18	-1.41	0.544
51.00	-42.01	-30.91	0.00	-2,563.37	0.00	2,563.37	3,748.95	1,082.35	5,214.40	3,905.86	7.47	-1.44	0.668
55.00	-40.77	-30.38	0.00	-2,439.75	0.00	2,439.75	3,716.58	1,060.25	5,003.62	3,792.47	8.74	-1.57	0.655
60.00	-39.26	-29.79	0.00	-2,287.86	0.00	2,287.86	3,673.53	1,032.61	4,746.27	3,650.12	10.47	-1.74	0.638
65.00	-37.78	-29.19	0.00	-2,138.93	0.00	2,138.93	3,627.60	1,004.98	4,495.71	3,507.29	12.38	-1.92	0.621
70.00	-36.34	-28.60	0.00	-1,992.97	0.00	1,992.97	3,578.79	977.35	4,251.95	3,364.21	14.49	-2.09	0.603
75.00	-34.93	-28.00	0.00	-1,850.00	0.00	1,850.00	3,527.09	949.72	4,014.98	3,221.11	16.78	-2.28	0.585
80.00	-33.56	-27.40	0.00	-1,710.01	0.00	1,710.01	3,472.52	922.08	3,784.80	3,078.24	19.26	-2.46	0.566
85.00	-32.23	-26.91	0.00	-1,573.01	0.00	1,573.01	3,415.07	894.45	3,561.42	2,935.81	21.93	-2.64	0.546
88.08	-31.43	-26.60	0.00	-1,490.05	0.00	1,490.05	3,378.20	877.41	3,427.05	2,848.31	23.68	-2.76	0.533
90.00	-30.59	-26.24	0.00	-1,439.06	0.00	1,439.06	3,354.74	866.82	3,344.83	2,794.06	24.80	-2.83	0.525
94.00	-28.92	-25.89	0.00	-1,334.09	0.00	1,334.09	2,549.41	716.07	2,738.82	2,107.92	27.23	-2.98	0.646
95.00	-28.67	-25.57	0.00	-1,308.20	0.00	1,308.20	2,541.91	711.46	2,703.72	2,088.10	27.86	-3.02	0.639
100.00	-27.58	-24.99	0.00	-1,180.37	0.00	1,180.37	2,502.69	688.43	2,531.57	1,988.82	31.14	-3.23	0.606
105.00	-26.51	-24.42	0.00	-1,055.42	0.00	1,055.42	2,460.58	665.41	2,365.09	1,889.44	34.63	-3.44	0.571
110.00	-25.48	-23.86	0.00	-933.32	0.00	933.32	2,415.60	642.38	2,204.27	1,790.18	38.34	-3.64	0.533
115.00	-24.48	-23.30	0.00	-814.05	0.00	814.05	2,367.74	619.35	2,049.12	1,691.27	42.27	-3.85	0.493
120.00	-19.96	-19.79	0.00	-697.57	0.00	697.57	2,317.00	596.32	1,899.62	1,592.95	46.40	-4.04	0.448
125.00	-19.05	-19.24	0.00	-598.61	0.00	598.61	2,263.38	573.30	1,755.79	1,495.45	50.73	-4.23	0.410
130.00	-18.18	-18.77	0.00	-502.42	0.00	502.42	2,206.88	550.27	1,617.62	1,398.99	55.24	-4.40	0.369
133.42	-17.60	-18.48	0.00	-438.30	0.00	438.30	2,166.61	534.53	1,526.45	1,333.80	58.44	-4.52	0.338
135.00	-17.19	-18.24	0.00	-409.04	0.00	409.04	2,147.49	527.24	1,485.11	1,303.81	59.95	-4.58	0.323
138.00	-13.43	-14.95	0.00	-352.74	0.00	352.74	1,272.33	365.96	1,021.95	768.31	62.85	-4.67	0.471
140.00	-13.18	-14.60	0.00	-322.86	0.00	322.86	1,262.76	359.52	986.26	749.00	64.82	-4.73	0.443
145.00	-12.58	-14.10	0.00	-249.85	0.00	249.85	1,236.82	343.40	899.83	700.48	69.87	-4.92	0.369
150.00	-7.98	-9.23	0.00	-177.68	0.00	177.68	1,208.00	327.28	817.35	651.79	75.10	-5.07	0.280
155.00	-7.56	-8.75	0.00	-131.55	0.00	131.55	1,176.30	311.16	738.84	603.17	80.48	-5.21	0.225
160.00	-7.16	-8.37	0.00	-87.81	0.00	87.81	1,141.72	295.04	664.30	554.85	85.99	-5.31	0.165
163.00	-3.43	-4.72	0.00	-62.69	0.00	62.69	1,119.59	285.37	621.47	526.10	89.34	-5.37	0.123
165.00	-3.29	-4.47	0.00	-53.25	0.00	53.25	1,104.26	278.92	593.72	507.06	91.59	-5.40	0.108
169.00	-2.70	-3.74	0.00	-35.39	0.00	35.39	1,072.22	266.03	540.10	469.37	96.13	-5.45	0.078
170.00	-2.64	-3.62	0.00	-31.65	0.00	31.65	1,063.92	262.80	527.10	460.03	97.27	-5.46	0.071

Site Number: 302465

Code: ANSI/TIA-222-H

© 2007 - 2021 by ATC IP LLC. All rights reserved.

Site Name: Colchester CT 6, CT

Engineering Number: 13694582\_C3\_04

7/7/2021 4:54:00 PM

Customer: DISH WIRELESS L.L.C.

Load Case: 1.2D + 1.0W

122 mph with No Ice

25 Iterations

Gust Response Factor :1.10

Dead Load Factor :1.20

Wind Load Factor :1.00

172.00	-2.47	-3.25	0.00	-24.42	0.00	24.42	1,046.98	256.35	501.56	441.49	99.56	-5.48	0.058
175.00	-2.29	-2.93	0.00	-14.67	0.00	14.67	1,020.70	246.68	464.44	414.00	103.00	-5.50	0.038
180.00	0.00	-2.70	0.00	0.00	0.00	0.00	968.36	230.56	405.75	366.83	108.76	-5.51	0.000

<b>Load Case:</b> 0.9D + 1.0W	122 mph with No Ice (Reduced DL)	25 Iterations
Gust Response Factor :1.10		
Dead Load Factor :0.90		
Wind Load Factor :1.00		

**Applied Segment Forces Summary**

Seg Elev (ft)	Description	Shaft Forces		Discrete Forces			Linear Forces		Sum of Forces				
		Wind FX (lb)	Dead Load (lb)	Wind FX (lb)	Torsion MY (lb-ft)	Moment MZ (lb-ft)	Dead Load (lb)	Wind FX (lb)	Dead Load (lb)	Wind FX (lb)	Dead Load (lb)	Torsion MY (lb-ft)	Moment MZ (lb)
0.00		354.5	0.0					0.0	0.0	354.5	0.0	0.0	0.0
5.00		701.8	1,357.1					0.0	168.5	701.8	1,525.6	0.0	0.0
10.00		687.2	1,328.9					0.0	168.5	687.2	1,497.4	0.0	0.0
15.00		672.6	1,300.8					0.0	168.5	672.6	1,469.3	0.0	0.0
20.00		658.0	1,272.7					0.0	168.5	658.0	1,441.2	0.0	0.0
25.00		643.4	1,244.6					0.0	168.5	643.4	1,413.0	0.0	0.0
30.00		636.2	1,216.4					0.0	168.5	636.2	1,384.9	0.0	0.0
35.00		641.9	1,188.3					0.0	168.5	641.9	1,356.8	0.0	0.0
40.00		574.4	1,160.2					0.0	168.5	574.4	1,328.7	0.0	0.0
43.83	Bot - Section 2	328.5	870.4					0.0	129.2	328.5	999.6	0.0	0.0
45.00		412.2	489.4					0.0	39.3	412.2	528.7	0.0	0.0
50.00		401.5	2,065.2					0.0	168.5	401.5	2,233.6	0.0	0.0
51.00	Top - Section 1	335.6	406.8					0.0	33.7	335.6	440.5	0.0	0.0
55.00		604.1	747.8					0.0	134.8	604.1	882.6	0.0	0.0
60.00		670.3	913.0					0.0	168.5	670.3	1,081.5	0.0	0.0
65.00		667.6	888.9					0.0	168.5	667.6	1,057.4	0.0	0.0
70.00		663.3	864.8					0.0	168.5	663.3	1,033.3	0.0	0.0
75.00		657.6	840.7					0.0	168.5	657.6	1,009.2	0.0	0.0
80.00		650.5	816.6					0.0	168.5	650.5	985.1	0.0	0.0
85.00		520.5	792.5					0.0	168.5	520.5	960.9	0.0	0.0
88.08	Bot - Section 3	320.7	476.7					0.0	103.9	320.7	580.6	0.0	0.0
90.00		378.9	538.8					0.0	64.6	378.9	603.4	0.0	0.0
94.00	Top - Section 2	318.7	1,103.6					0.0	134.8	318.7	1,238.4	0.0	0.0
95.00		376.7	124.6					0.0	33.7	376.7	158.2	0.0	0.0
100.00		620.8	610.7					0.0	168.5	620.8	779.2	0.0	0.0
105.00		608.7	590.6					0.0	168.5	608.7	759.1	0.0	0.0
110.00		595.7	570.5					0.0	168.5	595.7	739.0	0.0	0.0
115.00		581.8	550.4					0.0	168.5	581.8	718.9	0.0	0.0
120.00	Appurtenance(s)	567.2	530.3	2,689.2	0.0	0.0	2,818.9	0.0	168.5	3,256.4	3,517.7	0.0	0.0
125.00		551.9	510.3					0.0	157.9	551.9	668.2	0.0	0.0
130.00		453.3	490.2					0.0	157.9	453.3	648.1	0.0	0.0
133.42	Bot - Section 4	265.1	323.4					0.0	107.9	265.1	431.3	0.0	0.0
135.00		240.4	251.2					0.0	50.0	240.4	301.2	0.0	0.0
138.00	Top - Section 3	259.2	466.5					0.0	94.8	259.2	561.3	0.0	0.0
140.00		353.1	126.6					0.0	58.8	353.1	185.4	0.0	0.0
145.00		491.9	306.6					0.0	143.3	491.9	449.9	0.0	0.0
150.00	Appurtenance(s)	473.6	292.6	4,002.5	0.0	1,668.8	3,301.2	0.0	143.3	4,476.1	3,737.1	0.0	0.0
155.00		454.7	278.5					0.0	52.8	454.7	331.4	0.0	0.0
160.00		351.4	264.5					0.0	52.8	351.4	317.3	0.0	0.0
163.00	Appurtenance(s)	212.7	151.9	3,073.6	0.0	0.0	2,859.7	0.0	31.7	3,286.3	3,043.3	0.0	0.0
165.00		246.8	98.5					0.0	16.5	246.8	114.9	0.0	0.0
169.00	Appurtenance(s)	202.6	190.2	465.9	0.0	0.0	270.0	0.0	32.9	668.5	493.1	0.0	0.0
170.00		117.9	46.1					0.0	8.2	117.9	54.4	0.0	0.0
172.00	Appurtenance(s)	192.3	90.6	158.5	0.0	0.0	45.0	0.0	16.5	350.8	152.0	0.0	0.0
175.00		295.8	131.7					0.0	24.1	295.8	155.8	0.0	0.0
180.00	Appurtenance(s)	181.7	208.2	2,519.7	0.0	0.0	1,672.4	0.0	40.1	2,701.4	1,920.7	0.0	0.0

Site Number: 302465

Code: ANSI/TIA-222-H

© 2007 - 2021 by ATC IP LLC. All rights reserved.

Site Name: Colchester CT 6, CT

Engineering Number: 13694582\_C3\_04

7/7/2021 4:54:04 PM

Customer: DISH WIRELESS L.L.C.

Load Case: 0.9D + 1.0W

122 mph with No Ice (Reduced DL)

25 Iterations

Gust Response Factor :1.10

Dead Load Factor :0.90

Wind Load Factor :1.00

Totals: 34,104.7 45,288.9 0.00 0.00

**Load Case:** 0.9D + 1.0W

122 mph with No Ice (Reduced DL)

25 Iterations

Gust Response Factor :1.10

Dead Load Factor :0.90

Wind Load Factor :1.00

**Calculated Forces**

Seg Elev (ft)	Pu FY (-) (kips)	Vu FX (-) (kips)	Tu MY (ft-kips)	Mu MZ (ft-kips)	Mu MX (ft-kips)	Resultant Moment (ft-kips)	phi Pn (kips)	phi Vn (kips)	phi Tn (ft-kips)	phi Mn (ft-kips)	Total Deflect (in)	Rotation (deg)	Ratio
0.00	-47.69	-36.54	0.00	-4,248.23	0.00	4,248.23	5,229.17	1,571.49	9,421.69	6,783.18	0.00	0.00	0.636
5.00	-46.08	-35.94	0.00	-4,065.53	0.00	4,065.53	5,190.65	1,539.25	9,039.18	6,594.14	0.07	-0.13	0.626
10.00	-44.50	-35.35	0.00	-3,885.83	0.00	3,885.83	5,149.25	1,507.01	8,664.60	6,403.58	0.27	-0.26	0.616
15.00	-42.96	-34.77	0.00	-3,709.08	0.00	3,709.08	5,104.97	1,474.78	8,297.94	6,211.74	0.62	-0.39	0.606
20.00	-41.44	-34.20	0.00	-3,535.23	0.00	3,535.23	5,057.81	1,442.54	7,939.21	6,018.84	1.10	-0.53	0.596
25.00	-39.95	-33.64	0.00	-3,364.24	0.00	3,364.24	5,007.77	1,410.30	7,588.41	5,825.12	1.72	-0.66	0.586
30.00	-38.49	-33.08	0.00	-3,196.05	0.00	3,196.05	4,954.85	1,378.06	7,245.53	5,630.81	2.49	-0.80	0.576
35.00	-37.07	-32.51	0.00	-3,030.66	0.00	3,030.66	4,899.05	1,345.82	6,910.58	5,436.14	3.41	-0.95	0.566
40.00	-35.68	-31.99	0.00	-2,868.11	0.00	2,868.11	4,840.37	1,313.58	6,583.55	5,241.34	4.48	-1.09	0.555
43.83	-34.64	-31.69	0.00	-2,745.48	0.00	2,745.48	4,793.44	1,288.87	6,338.20	5,092.05	5.40	-1.20	0.547
45.00	-34.07	-31.32	0.00	-2,708.51	0.00	2,708.51	4,778.81	1,281.34	6,264.45	5,046.65	5.70	-1.24	0.544
50.00	-31.80	-30.92	0.00	-2,551.91	0.00	2,551.91	4,714.38	1,249.11	5,953.28	4,852.29	7.08	-1.39	0.533
51.00	-31.33	-30.61	0.00	-2,520.99	0.00	2,520.99	3,748.95	1,082.35	5,214.40	3,905.86	7.37	-1.42	0.655
55.00	-30.38	-30.06	0.00	-2,398.54	0.00	2,398.54	3,716.58	1,060.25	5,003.62	3,792.47	8.62	-1.54	0.641
60.00	-29.23	-29.45	0.00	-2,248.22	0.00	2,248.22	3,673.53	1,032.61	4,746.27	3,650.12	10.32	-1.71	0.625
65.00	-28.11	-28.84	0.00	-2,100.96	0.00	2,100.96	3,627.60	1,004.98	4,495.71	3,507.29	12.21	-1.89	0.608
70.00	-27.01	-28.22	0.00	-1,956.78	0.00	1,956.78	3,578.79	977.35	4,251.95	3,364.21	14.28	-2.06	0.590
75.00	-25.94	-27.61	0.00	-1,815.67	0.00	1,815.67	3,527.09	949.72	4,014.98	3,221.11	16.54	-2.24	0.572
80.00	-24.90	-27.00	0.00	-1,677.63	0.00	1,677.63	3,472.52	922.08	3,784.80	3,078.24	18.98	-2.42	0.553
85.00	-23.89	-26.50	0.00	-1,542.65	0.00	1,542.65	3,415.07	894.45	3,561.42	2,935.81	21.61	-2.60	0.533
88.08	-23.29	-26.19	0.00	-1,460.96	0.00	1,460.96	3,378.20	877.41	3,427.05	2,848.31	23.33	-2.71	0.521
90.00	-22.65	-25.82	0.00	-1,410.77	0.00	1,410.77	3,354.74	866.82	3,344.83	2,794.06	24.43	-2.78	0.513
94.00	-21.39	-25.48	0.00	-1,307.49	0.00	1,307.49	2,549.41	716.07	2,738.82	2,107.92	26.83	-2.93	0.630
95.00	-21.20	-25.14	0.00	-1,282.01	0.00	1,282.01	2,541.91	711.46	2,703.72	2,088.10	27.45	-2.97	0.624
100.00	-20.37	-24.55	0.00	-1,156.33	0.00	1,156.33	2,502.69	688.43	2,531.57	1,988.82	30.67	-3.18	0.591
105.00	-19.56	-23.97	0.00	-1,033.59	0.00	1,033.59	2,460.58	665.41	2,365.09	1,889.44	34.10	-3.38	0.556
110.00	-18.78	-23.39	0.00	-913.75	0.00	913.75	2,415.60	642.38	2,204.27	1,790.18	37.75	-3.58	0.520
115.00	-18.02	-22.83	0.00	-796.79	0.00	796.79	2,367.74	619.35	2,049.12	1,691.27	41.61	-3.78	0.480
120.00	-14.67	-19.39	0.00	-682.65	0.00	682.65	2,317.00	596.32	1,899.62	1,592.95	45.66	-3.97	0.436
125.00	-13.98	-18.83	0.00	-585.71	0.00	585.71	2,263.38	573.30	1,755.79	1,495.45	49.92	-4.15	0.399
130.00	-13.32	-18.37	0.00	-491.54	0.00	491.54	2,206.88	550.27	1,617.62	1,398.99	54.36	-4.33	0.359
133.42	-12.89	-18.09	0.00	-428.79	0.00	428.79	2,166.61	534.53	1,526.45	1,333.80	57.49	-4.44	0.329
135.00	-12.58	-17.84	0.00	-400.15	0.00	400.15	2,147.49	527.24	1,485.11	1,303.81	58.97	-4.49	0.314
138.00	-9.81	-14.63	0.00	-345.04	0.00	345.04	1,272.33	365.96	1,021.95	768.31	61.82	-4.59	0.458
140.00	-9.62	-14.29	0.00	-315.78	0.00	315.78	1,262.76	359.52	986.26	749.00	63.76	-4.65	0.431
145.00	-9.17	-13.78	0.00	-244.35	0.00	244.35	1,236.82	343.40	899.83	700.48	68.72	-4.83	0.358
150.00	-5.81	-9.02	0.00	-173.76	0.00	173.76	1,208.00	327.28	817.35	651.79	73.85	-4.98	0.272
155.00	-5.50	-8.55	0.00	-128.66	0.00	128.66	1,176.30	311.16	738.84	603.17	79.14	-5.11	0.219
160.00	-5.21	-8.18	0.00	-85.92	0.00	85.92	1,141.72	295.04	664.30	554.85	84.54	-5.22	0.160
163.00	-2.48	-4.63	0.00	-61.38	0.00	61.38	1,119.59	285.37	621.47	526.10	87.83	-5.27	0.119
165.00	-2.38	-4.37	0.00	-52.13	0.00	52.13	1,104.26	278.92	593.72	507.06	90.04	-5.30	0.105
169.00	-1.95	-3.66	0.00	-34.63	0.00	34.63	1,072.22	266.03	540.10	469.37	94.50	-5.34	0.076
170.00	-1.91	-3.54	0.00	-30.97	0.00	30.97	1,063.92	262.80	527.10	460.03	95.61	-5.36	0.069

Site Number: 302465

Code: ANSI/TIA-222-H

© 2007 - 2021 by ATC IP LLC. All rights reserved.

Site Name: Colchester CT 6, CT

Engineering Number: 13694582\_C3\_04

7/7/2021 4:54:04 PM

Customer: DISH WIRELESS L.L.C.

Load Case: 0.9D + 1.0W

122 mph with No Ice (Reduced DL)

25 Iterations

Gust Response Factor :1.10

Dead Load Factor :0.90

Wind Load Factor :1.00

172.00	-1.79	-3.18	0.00	-23.89	0.00	23.89	1,046.98	256.35	501.56	441.49	97.86	-5.37	0.056
175.00	-1.66	-2.87	0.00	-14.35	0.00	14.35	1,020.70	246.68	464.44	414.00	101.24	-5.39	0.036
180.00	0.00	-2.70	0.00	0.00	0.00	0.00	968.36	230.56	405.75	366.83	106.89	-5.41	0.000

<b>Load Case:</b> 1.2D + 1.0Di + 1.0Wi	50 mph with 1.00 in Radial Ice	24 Iterations
Gust Response Factor :1.10	Ice Dead Load Factor :1.00	
Dead Load Factor :1.20		Ice Importance Factor :1.00
Wind Load Factor :1.00		

**Applied Segment Forces Summary**

Seg Elev (ft)	Description	Shaft Forces		Discrete Forces			Linear Forces		Sum of Forces				
		Wind FX (lb)	Dead Load (lb)	Wind FX (lb)	Torsion MY (lb-ft)	Moment MZ (lb-ft)	Dead Load (lb)	Wind FX (lb)	Dead Load (lb)	Wind FX (lb)	Dead Load (lb)	Torsion MY (lb-ft)	Moment MZ (lb)
0.00		77.0	0.0					0.0	0.0	77.0	0.0	0.0	0.0
5.00		152.6	2,127.1					0.0	224.6	152.6	2,351.8	0.0	0.0
10.00		149.9	2,119.7					0.0	224.6	149.9	2,344.4	0.0	0.0
15.00		146.9	2,093.0					0.0	224.6	146.9	2,317.7	0.0	0.0
20.00		144.0	2,060.1					0.0	224.6	144.0	2,284.7	0.0	0.0
25.00		141.0	2,023.8					0.0	224.6	141.0	2,248.4	0.0	0.0
30.00		139.6	1,985.5					0.0	224.6	139.6	2,210.1	0.0	0.0
35.00		141.0	1,945.8					0.0	224.6	141.0	2,170.4	0.0	0.0
40.00		126.3	1,905.0					0.0	224.6	126.3	2,129.7	0.0	0.0
43.83	Bot - Section 2	72.3	1,433.2					0.0	172.2	72.3	1,605.4	0.0	0.0
45.00		90.8	736.7					0.0	52.4	90.8	789.1	0.0	0.0
50.00		88.5	3,107.9					0.0	224.6	88.5	3,332.5	0.0	0.0
51.00	Top - Section 1	74.0	613.3					0.0	44.9	74.0	658.2	0.0	0.0
55.00		133.4	1,276.6					0.0	179.7	133.4	1,456.3	0.0	0.0
60.00		148.2	1,560.8					0.0	224.6	148.2	1,785.4	0.0	0.0
65.00		147.8	1,522.6					0.0	224.6	147.8	1,747.2	0.0	0.0
70.00		147.0	1,484.0					0.0	224.6	147.0	1,708.7	0.0	0.0
75.00		146.0	1,445.2					0.0	224.6	146.0	1,669.8	0.0	0.0
80.00		144.7	1,406.0					0.0	224.6	144.7	1,630.7	0.0	0.0
85.00		115.9	1,366.7					0.0	224.6	115.9	1,591.3	0.0	0.0
88.08	Bot - Section 3	71.5	824.1					0.0	138.5	71.5	962.7	0.0	0.0
90.00		84.5	836.3					0.0	86.1	84.5	922.4	0.0	0.0
94.00	Top - Section 2	71.1	1,712.3					0.0	179.7	71.1	1,892.1	0.0	0.0
95.00		84.2	226.1					0.0	44.9	84.2	271.0	0.0	0.0
100.00		139.0	1,105.9					0.0	224.6	139.0	1,330.6	0.0	0.0
105.00		136.5	1,071.2					0.0	224.6	136.5	1,295.8	0.0	0.0
110.00		133.9	1,036.3					0.0	224.6	133.9	1,260.9	0.0	0.0
115.00		131.1	1,001.2					0.0	224.6	131.1	1,225.8	0.0	0.0
120.00	Appurtenance(s)	128.1	966.0	575.2	0.0	0.0	5,267.0	0.0	224.6	703.3	6,457.7	0.0	0.0
125.00		125.0	930.7					0.0	210.6	125.0	1,141.3	0.0	0.0
130.00		102.9	895.3					0.0	210.6	102.9	1,105.9	0.0	0.0
133.42	Bot - Section 4	60.3	592.4					0.0	143.9	60.3	736.3	0.0	0.0
135.00		54.7	409.8					0.0	66.7	54.7	476.5	0.0	0.0
138.00	Top - Section 3	59.1	760.7					0.0	126.4	59.1	887.1	0.0	0.0
140.00		80.7	259.9					0.0	78.4	80.7	338.3	0.0	0.0
145.00		112.7	627.3					0.0	191.0	112.7	818.4	0.0	0.0
150.00	Appurtenance(s)	108.9	599.5	883.0	0.0	347.7	6,667.3	0.0	191.0	991.9	7,457.9	0.0	0.0
155.00		105.0	571.7					0.0	70.4	105.0	642.1	0.0	0.0
160.00		81.5	543.7					0.0	70.4	81.5	614.1	0.0	0.0
163.00	Appurtenance(s)	49.5	314.0	710.7	0.0	0.0	5,615.3	0.0	42.3	760.2	5,971.5	0.0	0.0
165.00		57.6	204.1					0.0	21.9	57.6	226.0	0.0	0.0
169.00	Appurtenance(s)	47.4	393.1	105.9	0.0	0.0	437.8	0.0	43.9	153.3	874.7	0.0	0.0
170.00		27.7	96.1					0.0	11.0	27.7	107.0	0.0	0.0
172.00	Appurtenance(s)	45.3	188.3	39.5	0.0	0.0	109.2	0.0	21.9	84.8	319.4	0.0	0.0
175.00		70.0	273.4					0.0	32.1	70.0	305.5	0.0	0.0
180.00	Appurtenance(s)	43.1	431.1	554.1	0.0	0.0	3,663.1	0.0	53.5	597.2	4,147.7	0.0	0.0

Site Number: 302465

Code: ANSI/TIA-222-H

© 2007 - 2021 by ATC IP LLC. All rights reserved.

Site Name: Colchester CT 6, CT

Engineering Number: 13694582\_C3\_04

7/7/2021 4:54:08 PM

Customer: DISH WIRELESS L.L.C.

Load Case: 1.2D + 1.0Di + 1.0Wi

50 mph with 1.00 in Radial Ice

24 Iterations

Gust Response Factor :1.10

Ice Dead Load Factor :1.00

Dead Load Factor :1.20

Ice Importance Factor :1.00

Wind Load Factor :1.00

Totals: 7,606.35 77,820.4 0.00 0.00

Site Number: 302465

Code: ANSI/TIA-222-H

© 2007 - 2021 by ATC IP LLC. All rights reserved.

Site Name: Colchester CT 6, CT

Engineering Number: 13694582\_C3\_04

7/7/2021 4:54:08 PM

Customer: DISH WIRELESS L.L.C.

Load Case: 1.2D + 1.0Di + 1.0Wi

50 mph with 1.00 in Radial Ice

24 Iterations

Gust Response Factor :1.10

Ice Dead Load Factor :1.00

Dead Load Factor :1.20

Ice Importance Factor :1.00

Wind Load Factor :1.00

Calculated Forces

Seg Elev (ft)	Pu FY (-) (kips)	Vu FX (-) (kips)	Tu MY (ft-kips)	Mu MZ (ft-kips)	Mu MX (ft-kips)	Resultant Moment (ft-kips)	phi Pn (kips)	phi Vn (kips)	phi Tn (ft-kips)	phi Mn (ft-kips)	Total Deflect (in)	Rotation (deg)	Ratio
0.00	-82.62	-8.18	0.00	-988.20	0.00	988.20	5,229.17	1,571.49	9,421.69	6,783.18	0.00	0.00	0.162
5.00	-80.26	-8.07	0.00	-947.29	0.00	947.29	5,190.65	1,539.25	9,039.18	6,594.14	0.02	-0.03	0.159
10.00	-77.91	-7.96	0.00	-906.93	0.00	906.93	5,149.25	1,507.01	8,664.60	6,403.58	0.06	-0.06	0.157
15.00	-75.59	-7.85	0.00	-867.13	0.00	867.13	5,104.97	1,474.78	8,297.94	6,211.74	0.14	-0.09	0.154
20.00	-73.30	-7.74	0.00	-827.87	0.00	827.87	5,057.81	1,442.54	7,939.21	6,018.84	0.26	-0.12	0.152
25.00	-71.05	-7.64	0.00	-789.14	0.00	789.14	5,007.77	1,410.30	7,588.41	5,825.12	0.40	-0.15	0.150
30.00	-68.84	-7.53	0.00	-750.95	0.00	750.95	4,954.85	1,378.06	7,245.53	5,630.81	0.58	-0.19	0.147
35.00	-66.66	-7.42	0.00	-713.29	0.00	713.29	4,899.05	1,345.82	6,910.58	5,436.14	0.80	-0.22	0.145
40.00	-64.53	-7.32	0.00	-676.18	0.00	676.18	4,840.37	1,313.58	6,583.55	5,241.34	1.05	-0.26	0.142
43.83	-62.92	-7.26	0.00	-648.11	0.00	648.11	4,793.44	1,288.87	6,338.20	5,092.05	1.26	-0.28	0.140
45.00	-62.13	-7.19	0.00	-639.64	0.00	639.64	4,778.81	1,281.34	6,264.45	5,046.65	1.33	-0.29	0.140
50.00	-58.80	-7.11	0.00	-603.69	0.00	603.69	4,714.38	1,249.11	5,953.28	4,852.29	1.66	-0.33	0.137
51.00	-58.14	-7.05	0.00	-596.58	0.00	596.58	3,748.95	1,082.35	5,214.40	3,905.86	1.73	-0.33	0.168
55.00	-56.68	-6.94	0.00	-568.40	0.00	568.40	3,716.58	1,060.25	5,003.62	3,792.47	2.02	-0.36	0.165
60.00	-54.89	-6.82	0.00	-533.70	0.00	533.70	3,673.53	1,032.61	4,746.27	3,650.12	2.42	-0.40	0.161
65.00	-53.14	-6.70	0.00	-499.61	0.00	499.61	3,627.60	1,004.98	4,495.71	3,507.29	2.86	-0.44	0.157
70.00	-51.42	-6.57	0.00	-466.13	0.00	466.13	3,578.79	977.35	4,251.95	3,364.21	3.35	-0.49	0.153
75.00	-49.75	-6.45	0.00	-433.27	0.00	433.27	3,527.09	949.72	4,014.98	3,221.11	3.88	-0.53	0.149
80.00	-48.12	-6.32	0.00	-401.03	0.00	401.03	3,472.52	922.08	3,784.80	3,078.24	4.46	-0.57	0.144
85.00	-46.52	-6.22	0.00	-369.40	0.00	369.40	3,415.07	894.45	3,561.42	2,935.81	5.08	-0.61	0.139
88.08	-45.56	-6.16	0.00	-350.22	0.00	350.22	3,378.20	877.41	3,427.05	2,848.31	5.48	-0.64	0.136
90.00	-44.63	-6.08	0.00	-338.42	0.00	338.42	3,354.74	866.82	3,344.83	2,794.06	5.75	-0.66	0.134
94.00	-42.74	-6.00	0.00	-314.10	0.00	314.10	2,549.41	716.07	2,738.82	2,107.92	6.31	-0.69	0.166
95.00	-42.47	-5.94	0.00	-308.09	0.00	308.09	2,541.91	711.46	2,703.72	2,088.10	6.46	-0.70	0.164
100.00	-41.13	-5.82	0.00	-278.40	0.00	278.40	2,502.69	688.43	2,531.57	1,988.82	7.22	-0.75	0.156
105.00	-39.84	-5.70	0.00	-249.30	0.00	249.30	2,460.58	665.41	2,365.09	1,889.44	8.04	-0.80	0.148
110.00	-38.57	-5.58	0.00	-220.81	0.00	220.81	2,415.60	642.38	2,204.27	1,790.18	8.90	-0.85	0.139
115.00	-37.34	-5.46	0.00	-192.91	0.00	192.91	2,367.74	619.35	2,049.12	1,691.27	9.82	-0.90	0.130
120.00	-30.89	-4.68	0.00	-165.61	0.00	165.61	2,317.00	596.32	1,899.62	1,592.95	10.79	-0.94	0.117
125.00	-29.75	-4.56	0.00	-142.22	0.00	142.22	2,263.38	573.30	1,755.79	1,495.45	11.80	-0.99	0.108
130.00	-28.65	-4.45	0.00	-119.44	0.00	119.44	2,206.88	550.27	1,617.62	1,398.99	12.86	-1.03	0.098
133.42	-27.91	-4.39	0.00	-104.23	0.00	104.23	2,166.61	534.53	1,526.45	1,333.80	13.60	-1.06	0.091
135.00	-27.43	-4.33	0.00	-97.29	0.00	97.29	2,147.49	527.24	1,485.11	1,303.81	13.96	-1.07	0.087
138.00	-21.76	-3.54	0.00	-83.97	0.00	83.97	1,272.33	365.96	1,021.95	768.31	14.64	-1.09	0.126
140.00	-21.42	-3.47	0.00	-76.89	0.00	76.89	1,262.76	359.52	986.26	749.00	15.10	-1.11	0.120
145.00	-20.60	-3.35	0.00	-59.56	0.00	59.56	1,236.82	343.40	899.83	700.48	16.29	-1.15	0.102
150.00	-13.16	-2.21	0.00	-42.46	0.00	42.46	1,208.00	327.28	817.35	651.79	17.51	-1.19	0.076
155.00	-12.52	-2.10	0.00	-31.39	0.00	31.39	1,176.30	311.16	738.84	603.17	18.78	-1.22	0.063
160.00	-11.91	-2.01	0.00	-20.88	0.00	20.88	1,141.72	295.04	664.30	554.85	20.07	-1.25	0.048
163.00	-5.96	-1.12	0.00	-14.84	0.00	14.84	1,119.59	285.37	621.47	526.10	20.86	-1.26	0.034
165.00	-5.73	-1.06	0.00	-12.60	0.00	12.60	1,104.26	278.92	593.72	507.06	21.39	-1.27	0.030
169.00	-4.86	-0.89	0.00	-8.36	0.00	8.36	1,072.22	266.03	540.10	469.37	22.46	-1.28	0.022
170.00	-4.75	-0.86	0.00	-7.47	0.00	7.47	1,063.92	262.80	527.10	460.03	22.72	-1.28	0.021

Site Number: 302465

Code: ANSI/TIA-222-H

© 2007 - 2021 by ATC IP LLC. All rights reserved.

Site Name: Colchester CT 6, CT

Engineering Number: 13694582\_C3\_04

7/7/2021 4:54:08 PM

Customer: DISH WIRELESS L.L.C.

Load Case: 1.2D + 1.0Di + 1.0Wi

50 mph with 1.00 in Radial Ice

24 Iterations

Gust Response Factor :1.10

Ice Dead Load Factor :1.00

Dead Load Factor :1.20

Ice Importance Factor :1.00

Wind Load Factor :1.00

172.00	-4.44	-0.77	0.00	-5.75	0.00	5.75	1,046.98	256.35	501.56	441.49	23.26	-1.29	0.017
175.00	-4.13	-0.69	0.00	-3.45	0.00	3.45	1,020.70	246.68	464.44	414.00	24.07	-1.29	0.012
180.00	0.00	-0.60	0.00	0.00	0.00	0.00	968.36	230.56	405.75	366.83	25.43	-1.29	0.000

<b>Load Case: 1.0D + 1.0W</b>	<b>Serviceability 60 mph</b>	<b>24 Iterations</b>
Gust Response Factor :1.10		
Dead Load Factor :1.00		
Wind Load Factor :1.00		

Applied Segment Forces Summary

Seg Elev (ft)	Description	Shaft Forces		Discrete Forces			Linear Forces		Sum of Forces				
		Wind FX (lb)	Dead Load (lb)	Wind FX (lb)	Torsion MY (lb-ft)	Moment MZ (lb-ft)	Dead Load (lb)	Wind FX (lb)	Dead Load (lb)	Wind FX (lb)	Dead Load (lb)	Torsion MY (lb-ft)	Moment MZ (lb)
0.00		76.7	0.0					0.0	0.0	76.7	0.0	0.0	0.0
5.00		151.9	1,507.9					0.0	187.2	151.9	1,695.1	0.0	0.0
10.00		148.7	1,476.6					0.0	187.2	148.7	1,663.8	0.0	0.0
15.00		145.6	1,445.4					0.0	187.2	145.6	1,632.6	0.0	0.0
20.00		142.4	1,414.1					0.0	187.2	142.4	1,601.3	0.0	0.0
25.00		139.2	1,382.8					0.0	187.2	139.2	1,570.0	0.0	0.0
30.00		137.7	1,351.6					0.0	187.2	137.7	1,538.8	0.0	0.0
35.00		138.9	1,320.3					0.0	187.2	138.9	1,507.5	0.0	0.0
40.00		124.3	1,289.1					0.0	187.2	124.3	1,476.3	0.0	0.0
43.83	Bot - Section 2	71.1	967.1					0.0	143.5	71.1	1,110.7	0.0	0.0
45.00		89.2	543.8					0.0	43.7	89.2	587.4	0.0	0.0
50.00		86.9	2,294.6					0.0	187.2	86.9	2,481.8	0.0	0.0
51.00	Top - Section 1	72.6	452.0					0.0	37.4	72.6	489.4	0.0	0.0
55.00		130.7	830.9					0.0	149.8	130.7	980.6	0.0	0.0
60.00		145.1	1,014.5					0.0	187.2	145.1	1,201.7	0.0	0.0
65.00		144.5	987.7					0.0	187.2	144.5	1,174.9	0.0	0.0
70.00		143.6	960.9					0.0	187.2	143.6	1,148.1	0.0	0.0
75.00		142.3	934.1					0.0	187.2	142.3	1,121.3	0.0	0.0
80.00		140.8	907.3					0.0	187.2	140.8	1,094.5	0.0	0.0
85.00		112.6	880.5					0.0	187.2	112.6	1,067.7	0.0	0.0
88.08	Bot - Section 3	69.4	529.6					0.0	115.4	69.4	645.1	0.0	0.0
90.00		82.0	598.7					0.0	71.8	82.0	670.4	0.0	0.0
94.00	Top - Section 2	69.0	1,226.2					0.0	149.8	69.0	1,376.0	0.0	0.0
95.00		81.5	138.4					0.0	37.4	81.5	175.8	0.0	0.0
100.00		134.4	678.6					0.0	187.2	134.4	865.8	0.0	0.0
105.00		131.7	656.2					0.0	187.2	131.7	843.4	0.0	0.0
110.00		128.9	633.9					0.0	187.2	128.9	821.1	0.0	0.0
115.00		125.9	611.6					0.0	187.2	125.9	798.8	0.0	0.0
120.00	Appurtenance(s)	122.8	589.3	582.0	0.0	0.0	3,132.1	0.0	187.2	704.7	3,908.6	0.0	0.0
125.00		119.4	566.9					0.0	175.5	119.4	742.4	0.0	0.0
130.00		98.1	544.6					0.0	175.5	98.1	720.1	0.0	0.0
133.42	Bot - Section 4	57.4	359.3					0.0	119.9	57.4	479.2	0.0	0.0
135.00		52.0	279.1					0.0	55.6	52.0	334.7	0.0	0.0
138.00	Top - Section 3	56.1	518.3					0.0	105.3	56.1	623.6	0.0	0.0
140.00		76.4	140.7					0.0	65.3	76.4	206.0	0.0	0.0
145.00		106.5	340.7					0.0	159.2	106.5	499.9	0.0	0.0
150.00	Appurtenance(s)	102.5	325.1	866.2	0.0	361.1	3,668.0	0.0	159.2	968.7	4,152.3	0.0	0.0
155.00		98.4	309.5					0.0	58.7	98.4	368.2	0.0	0.0
160.00		76.0	293.8					0.0	58.7	76.0	352.5	0.0	0.0
163.00	Appurtenance(s)	46.0	168.8	665.2	0.0	0.0	3,177.4	0.0	35.2	711.2	3,381.4	0.0	0.0
165.00		53.4	109.4					0.0	18.3	53.4	127.7	0.0	0.0
169.00	Appurtenance(s)	43.8	211.3	100.8	0.0	0.0	300.0	0.0	36.6	144.7	547.9	0.0	0.0
170.00		25.5	51.3					0.0	9.1	25.5	60.4	0.0	0.0
172.00	Appurtenance(s)	41.6	100.7	34.3	0.0	0.0	50.0	0.0	18.3	75.9	168.9	0.0	0.0
175.00		64.0	146.3					0.0	26.8	64.0	173.1	0.0	0.0
180.00	Appurtenance(s)	39.3	231.3	545.3	0.0	0.0	1,858.2	0.0	44.6	584.6	2,134.1	0.0	0.0

Site Number: 302465

Code: ANSI/TIA-222-H

© 2007 - 2021 by ATC IP LLC. All rights reserved.

Site Name: Colchester CT 6, CT

Engineering Number: 13694582\_C3\_04

7/7/2021 4:54:12 PM

Customer: DISH WIRELESS L.L.C.

Load Case: 1.0D + 1.0W

Serviceability 60 mph

24 Iterations

Gust Response Factor :1.10

Dead Load Factor :1.00

Wind Load Factor :1.00

Totals: 7,380.63 50,321.0 0.00 0.00

Load Case: 1.0D + 1.0W

Serviceability 60 mph

24 Iterations

Gust Response Factor :1.10

Dead Load Factor :1.00

Wind Load Factor :1.00

Calculated Forces

Seg Elev (ft)	Pu FY (-) (kips)	Vu FX (-) (kips)	Tu MY (ft-kips)	Mu MZ (ft-kips)	Mu MX (ft-kips)	Resultant Moment (ft-kips)	phi Pn (kips)	phi Vn (kips)	phi Tn (ft-kips)	phi Mn (ft-kips)	Total Deflect (in)	Rotation (deg)	Ratio
0.00	-53.03	-7.91	0.00	-923.86	0.00	923.86	5,229.17	1,571.49	9,421.69	6,783.18	0.00	0.00	0.146
5.00	-51.33	-7.78	0.00	-884.31	0.00	884.31	5,190.65	1,539.25	9,039.18	6,594.14	0.02	-0.03	0.144
10.00	-49.66	-7.66	0.00	-845.41	0.00	845.41	5,149.25	1,507.01	8,664.60	6,403.58	0.06	-0.06	0.142
15.00	-48.03	-7.53	0.00	-807.13	0.00	807.13	5,104.97	1,474.78	8,297.94	6,211.74	0.13	-0.09	0.139
20.00	-46.42	-7.41	0.00	-769.46	0.00	769.46	5,057.81	1,442.54	7,939.21	6,018.84	0.24	-0.11	0.137
25.00	-44.85	-7.29	0.00	-732.40	0.00	732.40	5,007.77	1,410.30	7,588.41	5,825.12	0.37	-0.14	0.135
30.00	-43.31	-7.17	0.00	-695.94	0.00	695.94	4,954.85	1,378.06	7,245.53	5,630.81	0.54	-0.17	0.132
35.00	-41.79	-7.05	0.00	-660.07	0.00	660.07	4,899.05	1,345.82	6,910.58	5,436.14	0.74	-0.21	0.130
40.00	-40.32	-6.94	0.00	-624.80	0.00	624.80	4,840.37	1,313.58	6,583.55	5,241.34	0.97	-0.24	0.128
43.83	-39.20	-6.88	0.00	-598.19	0.00	598.19	4,793.44	1,288.87	6,338.20	5,092.05	1.18	-0.26	0.126
45.00	-38.61	-6.80	0.00	-590.17	0.00	590.17	4,778.81	1,281.34	6,264.45	5,046.65	1.24	-0.27	0.125
50.00	-36.13	-6.71	0.00	-556.17	0.00	556.17	4,714.38	1,249.11	5,953.28	4,852.29	1.54	-0.30	0.122
51.00	-35.64	-6.65	0.00	-549.46	0.00	549.46	3,748.95	1,082.35	5,214.40	3,905.86	1.60	-0.31	0.150
55.00	-34.66	-6.53	0.00	-522.87	0.00	522.87	3,716.58	1,060.25	5,003.62	3,792.47	1.88	-0.34	0.147
60.00	-33.45	-6.40	0.00	-490.21	0.00	490.21	3,673.53	1,032.61	4,746.27	3,650.12	2.25	-0.37	0.143
65.00	-32.27	-6.27	0.00	-458.21	0.00	458.21	3,627.60	1,004.98	4,495.71	3,507.29	2.66	-0.41	0.140
70.00	-31.12	-6.14	0.00	-426.86	0.00	426.86	3,578.79	977.35	4,251.95	3,364.21	3.11	-0.45	0.136
75.00	-30.00	-6.01	0.00	-396.17	0.00	396.17	3,527.09	949.72	4,014.98	3,221.11	3.60	-0.49	0.132
80.00	-28.90	-5.88	0.00	-366.14	0.00	366.14	3,472.52	922.08	3,784.80	3,078.24	4.13	-0.53	0.127
85.00	-27.83	-5.77	0.00	-336.76	0.00	336.76	3,415.07	894.45	3,561.42	2,935.81	4.71	-0.57	0.123
88.08	-27.18	-5.70	0.00	-318.97	0.00	318.97	3,378.20	877.41	3,427.05	2,848.31	5.08	-0.59	0.120
90.00	-26.51	-5.62	0.00	-308.04	0.00	308.04	3,354.74	866.82	3,344.83	2,794.06	5.32	-0.61	0.118
94.00	-25.13	-5.55	0.00	-285.54	0.00	285.54	2,549.41	716.07	2,738.82	2,107.92	5.84	-0.64	0.145
95.00	-24.96	-5.48	0.00	-279.99	0.00	279.99	2,541.91	711.46	2,703.72	2,088.10	5.98	-0.65	0.144
100.00	-24.09	-5.35	0.00	-252.60	0.00	252.60	2,502.69	688.43	2,531.57	1,988.82	6.68	-0.69	0.137
105.00	-23.24	-5.23	0.00	-225.84	0.00	225.84	2,460.58	665.41	2,365.09	1,889.44	7.43	-0.74	0.129
110.00	-22.42	-5.11	0.00	-199.70	0.00	199.70	2,415.60	642.38	2,204.27	1,790.18	8.23	-0.78	0.121
115.00	-21.62	-4.98	0.00	-174.18	0.00	174.18	2,367.74	619.35	2,049.12	1,691.27	9.07	-0.82	0.112
120.00	-17.72	-4.23	0.00	-149.26	0.00	149.26	2,317.00	596.32	1,899.62	1,592.95	9.95	-0.87	0.101
125.00	-16.98	-4.12	0.00	-128.08	0.00	128.08	2,263.38	573.30	1,755.79	1,495.45	10.88	-0.91	0.093
130.00	-16.25	-4.01	0.00	-107.51	0.00	107.51	2,206.88	550.27	1,617.62	1,398.99	11.85	-0.94	0.084
133.42	-15.78	-3.95	0.00	-93.79	0.00	93.79	2,166.61	534.53	1,526.45	1,333.80	12.54	-0.97	0.078
135.00	-15.44	-3.90	0.00	-87.53	0.00	87.53	2,147.49	527.24	1,485.11	1,303.81	12.86	-0.98	0.074
138.00	-12.12	-3.20	0.00	-75.49	0.00	75.49	1,272.33	365.96	1,021.95	768.31	13.48	-1.00	0.108
140.00	-11.91	-3.12	0.00	-69.09	0.00	69.09	1,262.76	359.52	986.26	749.00	13.90	-1.01	0.102
145.00	-11.41	-3.02	0.00	-53.47	0.00	53.47	1,236.82	343.40	899.83	700.48	14.99	-1.05	0.086
150.00	-7.28	-1.97	0.00	-38.03	0.00	38.03	1,208.00	327.28	817.35	651.79	16.11	-1.09	0.064
155.00	-6.91	-1.87	0.00	-28.16	0.00	28.16	1,176.30	311.16	738.84	603.17	17.26	-1.12	0.053
160.00	-6.56	-1.79	0.00	-18.80	0.00	18.80	1,141.72	295.04	664.30	554.85	18.44	-1.14	0.040
163.00	-3.19	-1.01	0.00	-13.43	0.00	13.43	1,119.59	285.37	621.47	526.10	19.16	-1.15	0.028
165.00	-3.07	-0.96	0.00	-11.41	0.00	11.41	1,104.26	278.92	593.72	507.06	19.65	-1.16	0.025
169.00	-2.52	-0.80	0.00	-7.58	0.00	7.58	1,072.22	266.03	540.10	469.37	20.62	-1.17	0.019
170.00	-2.46	-0.77	0.00	-6.78	0.00	6.78	1,063.92	262.80	527.10	460.03	20.87	-1.17	0.017

Site Number: 302465

Code: ANSI/TIA-222-H

© 2007 - 2021 by ATC IP LLC. All rights reserved.

Site Name: Colchester CT 6, CT

Engineering Number: 13694582\_C3\_04

7/7/2021 4:54:12 PM

Customer: DISH WIRELESS L.L.C.

Load Case: 1.0D + 1.0W

Serviceability 60 mph

24 Iterations

Gust Response Factor :1.10

Dead Load Factor :1.00

Wind Load Factor :1.00

172.00	-2.29	-0.70	0.00	-5.23	0.00	5.23	1,046.98	256.35	501.56	441.49	21.36	-1.17	0.014
175.00	-2.12	-0.63	0.00	-3.14	0.00	3.14	1,020.70	246.68	464.44	414.00	22.09	-1.18	0.010
180.00	0.00	-0.58	0.00	0.00	0.00	0.00	968.36	230.56	405.75	366.83	23.33	-1.18	0.000

Equivalent Lateral Forces Method Analysis

Spectral Response Acceleration for Short Period ( $S_s$ ):	0.20
Spectral Response Acceleration at 1.0 Second Period ( $S_{d1}$ ):	0.05
Long-Period Transition Period ( $T_L$ ):	6
Importance Factor ( $I_E$ ):	1.00
Site Coefficient $F_a$ :	1.60
Site Coefficient $F_v$ :	2.40
Response Modification Coefficient (R):	1.50
Design Spectral Response Acceleration at Short Period ( $S_{ds}$ ):	0.22
Design Spectral Response Acceleration at 1.0 Second Period ( $S_{d1}$ ):	0.09
Seismic Response Coefficient ( $C_s$ ):	0.03
Upper Limit $C_s$	0.03
Lower Limit $C_s$	0.03
Period based on Rayleigh Method (sec):	2.59
Redundancy Factor (p):	1.00
Seismic Force Distribution Exponent (k):	2.00
Total Unfactored Dead Load:	53.03 k
Seismic Base Shear (E):	1.59 k

Load Case 1.2D + 1.0Ev + 1.0Eh

Seismic

Segment	Height Above Base (ft)	Weight (lb)	$W_z$ (lb-ft)	$C_{vx}$	Horizontal Force (lb)	Vertical Force (lb)
45	177.50	276	8,694	0.015	24	343
44	173.50	173	5,210	0.009	14	215
43	171.00	119	3,478	0.006	9	148
42	169.50	60	1,736	0.003	5	75
41	167.00	248	6,913	0.012	19	308
40	164.00	128	3,434	0.006	9	159
39	161.50	204	5,321	0.009	15	254
38	157.50	353	8,745	0.015	24	438
37	152.50	368	8,562	0.015	23	458
36	147.50	484	10,536	0.018	29	602
35	142.50	500	10,152	0.017	28	622
34	139.00	206	3,980	0.007	11	256
33	136.50	624	11,620	0.020	32	776
32	134.21	335	6,028	0.010	16	416
31	131.71	479	8,314	0.014	23	596
30	127.50	720	11,706	0.020	32	896
29	122.50	742	11,141	0.019	30	923
28	117.50	776	10,720	0.018	29	966
27	112.50	799	10,110	0.017	28	993
26	107.50	821	9,489	0.016	26	1,021
25	102.50	843	8,861	0.015	24	1,049
24	97.50	866	8,230	0.014	22	1,077
23	94.50	176	1,570	0.003	4	219
22	92.00	1,376	11,646	0.020	32	1,711
21	89.04	670	5,316	0.009	15	834

20	86.54	645	4,831	0.008	13	802
19	82.50	1,068	7,267	0.012	20	1,328
18	77.50	1,095	6,574	0.011	18	1,361
17	72.50	1,121	5,894	0.010	16	1,395
16	67.50	1,148	5,231	0.009	14	1,428
15	62.50	1,175	4,589	0.008	13	1,461
14	57.50	1,202	3,973	0.007	11	1,495
13	53.00	981	2,755	0.005	8	1,220
12	50.50	489	1,248	0.002	3	609
11	47.50	2,482	5,600	0.010	15	3,087
10	44.42	587	1,159	0.002	3	731
9	41.92	1,111	1,951	0.003	5	1,381
8	37.50	1,476	2,076	0.004	6	1,836
7	32.50	1,508	1,592	0.003	4	1,875
6	27.50	1,539	1,164	0.002	3	1,914
5	22.50	1,570	795	0.001	2	1,953
4	17.50	1,601	490	0.001	1	1,992
3	12.50	1,633	255	0.000	1	2,030
2	7.50	1,664	94	0.000	0	2,069
1	2.50	1,695	11	0.000	0	2,108
Alcatel-Lucent RRH2x	180.00	317	10,284	0.018	28	395
Alcatel-Lucent 1900	180.00	180	5,832	0.010	16	224
Alcatel-Lucent TD-RR	180.00	210	6,804	0.012	19	261
RFS APXVTM14-ALU-I20	180.00	169	5,463	0.009	15	210
Round T-Arm	180.00	750	24,300	0.042	66	933
Commscope NNVV-65B-R	180.00	232	7,523	0.013	21	289
Generic 6' Omni	172.00	50	1,479	0.003	4	62
Round Side Arm	169.00	300	8,568	0.015	23	373
Commscope CBC78T-DS-	163.00	62	1,650	0.003	5	77
Samsung B5/B13 RRH-B	163.00	211	5,603	0.010	15	262
Samsung B2/B66A RRH-	163.00	253	6,727	0.012	18	315
RFS DB-B1-6C-12AB-0Z	163.00	43	1,137	0.002	3	53
Samsung MT6407-77A	163.00	245	6,504	0.011	18	304
Commscope JAHH-65B-R	163.00	364	9,660	0.017	26	452
Round Platform w/ Ha	163.00	2,000	53,138	0.091	145	2,487
LGP Allgon LGP21903	150.00	33	743	0.001	2	41
Powerwave Allgon LGP	150.00	85	1,904	0.003	5	105
Raycap DC6-48-60-18-	150.00	40	900	0.002	2	50
Ericsson Radio 8843	150.00	216	4,853	0.008	13	268
Ericsson RRUS 4449 B	150.00	213	4,793	0.008	13	265
Powerwave Allgon 777	150.00	105	2,363	0.004	6	131
CCI HPA65R-BU6A	150.00	42	943	0.002	3	52
CCI HPA65R-BU8A	150.00	108	2,430	0.004	7	134
Kathrein Scala 80010	150.00	98	2,196	0.004	6	121
Kathrein Scala 80010	150.00	229	5,157	0.009	14	285
Generic Round Platfo	150.00	2,500	56,250	0.096	154	3,109
Ericsson RRUS 11 B4	138.00	152	2,897	0.005	8	189
Ericsson RRUS 11 B2	138.00	152	2,897	0.005	8	189
Ericsson RRUS 11 B12	138.00	152	2,897	0.005	8	189
RFS APX16DWV-16DWVS-	138.00	122	2,325	0.004	6	152
Commscope LNX-6515DS	138.00	131	2,497	0.004	7	163
Round Platform w/ Ha	138.00	2,000	38,088	0.065	104	2,487
Commscope RDIDC-9181	120.00	22	315	0.001	1	27
Fujitsu TA08025-B605	120.00	225	3,240	0.006	9	280
Fujitsu TA08025-B604	120.00	192	2,760	0.005	8	238
JMA Wireless MX08FRO	120.00	193	2,786	0.005	8	241
Generic Flat Platfor	120.00	2,500	36,000	0.062	98	3,109
		53,031	582,966	1.000	1,591	65,956

Load Case 0.9D - 1.0Ev + 1.0Eh

## Seismic (Reduced DL)

Segment	Height Above Base (ft)	Weight (lb)	$W_z$ (lb-ft)	$C_{vx}$	Horizontal Force (lb)	Vertical Force (lb)
45	177.50	276	8,694	0.015	24	236
44	173.50	173	5,210	0.009	14	148
43	171.00	119	3,478	0.006	9	102
42	169.50	60	1,736	0.003	5	52
41	167.00	248	6,913	0.012	19	212
40	164.00	128	3,434	0.006	9	109
39	161.50	204	5,321	0.009	15	175
38	157.50	353	8,745	0.015	24	302
37	152.50	368	8,562	0.015	23	315
36	147.50	484	10,536	0.018	29	415
35	142.50	500	10,152	0.017	28	428
34	139.00	206	3,980	0.007	11	176
33	136.50	624	11,620	0.020	32	534
32	134.21	335	6,028	0.010	16	287
31	131.71	479	8,314	0.014	23	410
30	127.50	720	11,706	0.020	32	617
29	122.50	742	11,141	0.019	30	636
28	117.50	776	10,720	0.018	29	665
27	112.50	799	10,110	0.017	28	684
26	107.50	821	9,489	0.016	26	703
25	102.50	843	8,861	0.015	24	722
24	97.50	866	8,230	0.014	22	741
23	94.50	176	1,570	0.003	4	151
22	92.00	1,376	11,646	0.020	32	1,178
21	89.04	670	5,316	0.009	15	574
20	86.54	645	4,831	0.008	13	552
19	82.50	1,068	7,267	0.012	20	914
18	77.50	1,095	6,574	0.011	18	937
17	72.50	1,121	5,894	0.010	16	960
16	67.50	1,148	5,231	0.009	14	983
15	62.50	1,175	4,589	0.008	13	1,006
14	57.50	1,202	3,973	0.007	11	1,029
13	53.00	981	2,755	0.005	8	840
12	50.50	489	1,248	0.002	3	419
11	47.50	2,482	5,600	0.010	15	2,125
10	44.42	587	1,159	0.002	3	503
9	41.92	1,111	1,951	0.003	5	951
8	37.50	1,476	2,076	0.004	6	1,264
7	32.50	1,508	1,592	0.003	4	1,291
6	27.50	1,539	1,164	0.002	3	1,318
5	22.50	1,570	795	0.001	2	1,344
4	17.50	1,601	490	0.001	1	1,371
3	12.50	1,633	255	0.000	1	1,398
2	7.50	1,664	94	0.000	0	1,425
1	2.50	1,695	11	0.000	0	1,451
Alcatel-Lucent RRH2x	180.00	317	10,284	0.018	28	272
Alcatel-Lucent 1900	180.00	180	5,832	0.010	16	154
Alcatel-Lucent TD-RR	180.00	210	6,804	0.012	19	180
RFS APXVTM14-ALU-I20	180.00	169	5,463	0.009	15	144
Round T-Arm	180.00	750	24,300	0.042	66	642
Commscope NNVV-65B-R	180.00	232	7,523	0.013	21	199
Generic 6' Omni	172.00	50	1,479	0.003	4	43
Round Side Arm	169.00	300	8,568	0.015	23	257
Commscope CBC78T-DS-	163.00	62	1,650	0.003	5	53
Samsung B5/B13 RRH-B	163.00	211	5,603	0.010	15	181
Samsung B2/B66A RRH-	163.00	253	6,727	0.012	18	217
RFS DB-B1-6C-12AB-0Z	163.00	43	1,137	0.002	3	37

Site Number: 302465

Code: ANSI/TIA-222-H

© 2007 - 2021 by ATC IP LLC. All rights reserved.

Site Name: Colchester CT 6, CT

Engineering Number: 13694582\_C3\_04

7/7/2021 4:54:12 PM

Customer: DISH WIRELESS L.L.C.

Samsung MT6407-77A	163.00	245	6,504	0.011	18	210
Commscope JAHH-65B-R	163.00	364	9,660	0.017	26	311
Round Platform w/ Ha	163.00	2,000	53,138	0.091	145	1,713
LGP Allgon LGP21903	150.00	33	743	0.001	2	28
Powerwave Allgon LGP	150.00	85	1,904	0.003	5	72
Raycap DC6-48-60-18-	150.00	40	900	0.002	2	34
Ericsson Radio 8843	150.00	216	4,853	0.008	13	185
Ericsson RRUS 4449 B	150.00	213	4,793	0.008	13	182
Powerwave Allgon 777	150.00	105	2,363	0.004	6	90
CCI HPA65R-BU6A	150.00	42	943	0.002	3	36
CCI HPA65R-BU8A	150.00	108	2,430	0.004	7	92
Kathrein Scala 80010	150.00	98	2,196	0.004	6	84
Kathrein Scala 80010	150.00	229	5,157	0.009	14	196
Generic Round Platfo	150.00	2,500	56,250	0.096	154	2,141
Ericsson RRUS 11 B4	138.00	152	2,897	0.005	8	130
Ericsson RRUS 11 B2	138.00	152	2,897	0.005	8	130
Ericsson RRUS 11 B12	138.00	152	2,897	0.005	8	130
RFS APX16DWV-16DWVS-	138.00	122	2,325	0.004	6	105
Commscope LNX-6515DS	138.00	131	2,497	0.004	7	112
Round Platform w/ Ha	138.00	2,000	38,088	0.065	104	1,713
Commscope RDIDC-9181	120.00	22	315	0.001	1	19
Fujitsu TA08025-B605	120.00	225	3,240	0.006	9	193
Fujitsu TA08025-B604	120.00	192	2,760	0.005	8	164
JMA Wireless MX08FRO	120.00	193	2,786	0.005	8	166
Generic Flat Platfor	120.00	2,500	36,000	0.062	98	2,141
		53,031	582,966	1.000	1,591	45,408

Load Case 1.2D + 1.0Ev + 1.0Eh

Seismic

Calculated Forces

Seg Elev (ft)	Pu FY (-) (kips)	Vu FX (-) (kips)	Tu MY (ft-kips)	Mu MZ (ft-kips)	Mu MX (ft-kips)	Resultant Moment (ft-kips)	phi Pn (kips)	phi Vn (kips)	phi Tn (ft-kips)	phi Mn (ft-kips)	Total Deflect (in)	Rotation (deg)	Ratio
0.00	-63.85	-1.59	0.00	-228.15	0.00	228.15	5,229.17	1,571.49	9,421.69	6,783.18	0.00	0.00	0.046
5.00	-61.78	-1.60	0.00	-220.18	0.00	220.18	5,190.65	1,539.25	9,039.18	6,594.14	0.00	-0.01	0.045
10.00	-59.75	-1.61	0.00	-212.17	0.00	212.17	5,149.25	1,507.01	8,664.60	6,403.58	0.01	-0.01	0.045
15.00	-57.76	-1.61	0.00	-204.13	0.00	204.13	5,104.97	1,474.78	8,297.94	6,211.74	0.03	-0.02	0.044
20.00	-55.80	-1.62	0.00	-196.07	0.00	196.07	5,057.81	1,442.54	7,939.21	6,018.84	0.06	-0.03	0.044
25.00	-53.89	-1.62	0.00	-187.98	0.00	187.98	5,007.77	1,410.30	7,588.41	5,825.12	0.09	-0.04	0.043
30.00	-52.01	-1.62	0.00	-179.88	0.00	179.88	4,954.85	1,378.06	7,245.53	5,630.81	0.14	-0.04	0.042
35.00	-50.18	-1.62	0.00	-171.77	0.00	171.77	4,899.05	1,345.82	6,910.58	5,436.14	0.19	-0.05	0.042
40.00	-48.80	-1.62	0.00	-163.66	0.00	163.66	4,840.37	1,313.58	6,583.55	5,241.34	0.25	-0.06	0.041
43.83	-48.06	-1.62	0.00	-157.44	0.00	157.44	4,793.44	1,288.87	6,338.20	5,092.05	0.30	-0.07	0.041
45.00	-44.98	-1.61	0.00	-155.55	0.00	155.55	4,778.81	1,281.34	6,264.45	5,046.65	0.31	-0.07	0.040
50.00	-44.37	-1.61	0.00	-147.52	0.00	147.52	4,714.38	1,249.11	5,953.28	4,852.29	0.39	-0.08	0.040
51.00	-43.15	-1.60	0.00	-145.91	0.00	145.91	3,748.95	1,082.35	5,214.40	3,905.86	0.41	-0.08	0.049
55.00	-41.65	-1.59	0.00	-139.51	0.00	139.51	3,716.58	1,060.25	5,003.62	3,792.47	0.48	-0.09	0.048
60.00	-40.19	-1.59	0.00	-131.54	0.00	131.54	3,673.53	1,032.61	4,746.27	3,650.12	0.57	-0.10	0.047
65.00	-38.76	-1.58	0.00	-123.61	0.00	123.61	3,627.60	1,004.98	4,495.71	3,507.29	0.68	-0.11	0.046
70.00	-37.37	-1.56	0.00	-115.73	0.00	115.73	3,578.79	977.35	4,251.95	3,364.21	0.80	-0.12	0.045
75.00	-36.01	-1.55	0.00	-107.91	0.00	107.91	3,527.09	949.72	4,014.98	3,221.11	0.92	-0.13	0.044
80.00	-34.68	-1.53	0.00	-100.16	0.00	100.16	3,472.52	922.08	3,784.80	3,078.24	1.06	-0.14	0.043
85.00	-33.88	-1.52	0.00	-92.49	0.00	92.49	3,415.07	894.45	3,561.42	2,935.81	1.21	-0.15	0.041
88.08	-33.04	-1.51	0.00	-87.80	0.00	87.80	3,378.20	877.41	3,427.05	2,848.31	1.31	-0.16	0.041
90.00	-31.33	-1.48	0.00	-84.90	0.00	84.90	3,354.74	866.82	3,344.83	2,794.06	1.38	-0.16	0.040
94.00	-31.11	-1.48	0.00	-78.99	0.00	78.99	2,549.41	716.07	2,738.82	2,107.92	1.51	-0.17	0.050
95.00	-30.04	-1.45	0.00	-77.52	0.00	77.52	2,541.91	711.46	2,703.72	2,088.10	1.55	-0.17	0.049
100.00	-28.99	-1.43	0.00	-70.25	0.00	70.25	2,502.69	688.43	2,531.57	1,988.82	1.74	-0.18	0.047
105.00	-27.97	-1.41	0.00	-63.09	0.00	63.09	2,460.58	665.41	2,365.09	1,889.44	1.94	-0.20	0.045
110.00	-26.97	-1.38	0.00	-56.04	0.00	56.04	2,415.60	642.38	2,204.27	1,790.18	2.15	-0.21	0.042
115.00	-26.01	-1.36	0.00	-49.13	0.00	49.13	2,367.74	619.35	2,049.12	1,691.27	2.37	-0.22	0.040
120.00	-21.19	-1.19	0.00	-42.34	0.00	42.34	2,317.00	596.32	1,899.62	1,592.95	2.61	-0.23	0.036
125.00	-20.29	-1.16	0.00	-36.40	0.00	36.40	2,263.38	573.30	1,755.79	1,495.45	2.86	-0.24	0.033
130.00	-19.70	-1.13	0.00	-30.62	0.00	30.62	2,206.88	550.27	1,617.62	1,398.99	3.12	-0.25	0.031
133.42	-19.28	-1.12	0.00	-26.75	0.00	26.75	2,166.61	534.53	1,526.45	1,333.80	3.31	-0.26	0.029
135.00	-18.50	-1.08	0.00	-24.98	0.00	24.98	2,147.49	527.24	1,485.11	1,303.81	3.39	-0.27	0.028
138.00	-14.88	-0.92	0.00	-21.73	0.00	21.73	1,272.33	365.96	1,021.95	768.31	3.56	-0.27	0.040
140.00	-14.26	-0.89	0.00	-19.89	0.00	19.89	1,262.76	359.52	986.26	749.00	3.68	-0.27	0.038
145.00	-13.65	-0.86	0.00	-15.46	0.00	15.46	1,236.82	343.40	899.83	700.48	3.97	-0.29	0.033
150.00	-8.64	-0.59	0.00	-11.16	0.00	11.16	1,208.00	327.28	817.35	651.79	4.28	-0.30	0.024
155.00	-8.20	-0.56	0.00	-8.23	0.00	8.23	1,176.30	311.16	738.84	603.17	4.59	-0.30	0.021
160.00	-7.94	-0.55	0.00	-5.43	0.00	5.43	1,141.72	295.04	664.30	554.85	4.91	-0.31	0.017
163.00	-3.83	-0.28	0.00	-3.79	0.00	3.79	1,119.59	285.37	621.47	526.10	5.11	-0.31	0.011
165.00	-3.53	-0.26	0.00	-3.23	0.00	3.23	1,104.26	278.92	593.72	507.06	5.24	-0.32	0.010
169.00	-3.08	-0.23	0.00	-2.17	0.00	2.17	1,072.22	266.03	540.10	469.37	5.51	-0.32	0.008
170.00	-2.93	-0.22	0.00	-1.94	0.00	1.94	1,063.92	262.80	527.10	460.03	5.57	-0.32	0.007
172.00	-2.65	-0.20	0.00	-1.49	0.00	1.49	1,046.98	256.35	501.56	441.49	5.71	-0.32	0.006
175.00	-2.31	-0.18	0.00	-0.89	0.00	0.89	1,020.70	246.68	464.44	414.00	5.91	-0.32	0.004
180.00	0.00	-0.16	0.00	0.00	0.00	0.00	968.36	230.56	405.75	366.83	6.25	-0.32	0.000

---

---

Site Number: 302465

Code: ANSI/TIA-222-H

© 2007 - 2021 by ATC IP LLC. All rights reserved.

Site Name: Colchester CT 6, CT

Engineering Number: 13694582\_C3\_04

7/7/2021 4:54:12 PM

Customer: DISH WIRELESS L.L.C.

---

---

Load Case 0.9D - 1.0Ev + 1.0Eh

Seismic (Reduced DL)

Calculated Forces

Seg Elev (ft)	Pu FY (-) (kips)	Vu FX (-) (kips)	Tu MY (ft-kips)	Mu MZ (ft-kips)	Mu MX (ft-kips)	Resultant Moment (ft-kips)	phi Pn (kips)	phi Vn (kips)	phi Tn (ft-kips)	phi Mn (ft-kips)	Total Deflect (in)	Rotation (deg)	Ratio
0.00	-43.96	-1.59	0.00	-224.59	0.00	224.59	5,229.17	1,571.49	9,421.69	6,783.18	0.00	0.00	0.042
5.00	-42.53	-1.60	0.00	-216.63	0.00	216.63	5,190.65	1,539.25	9,039.18	6,594.14	0.00	-0.01	0.041
10.00	-41.13	-1.60	0.00	-208.64	0.00	208.64	5,149.25	1,507.01	8,664.60	6,403.58	0.01	-0.01	0.041
15.00	-39.76	-1.61	0.00	-200.63	0.00	200.63	5,104.97	1,474.78	8,297.94	6,211.74	0.03	-0.02	0.040
20.00	-38.42	-1.61	0.00	-192.60	0.00	192.60	5,057.81	1,442.54	7,939.21	6,018.84	0.06	-0.03	0.040
25.00	-37.10	-1.61	0.00	-184.57	0.00	184.57	5,007.77	1,410.30	7,588.41	5,825.12	0.09	-0.04	0.039
30.00	-35.81	-1.61	0.00	-176.53	0.00	176.53	4,954.85	1,378.06	7,245.53	5,630.81	0.13	-0.04	0.039
35.00	-34.54	-1.61	0.00	-168.49	0.00	168.49	4,899.05	1,345.82	6,910.58	5,436.14	0.18	-0.05	0.038
40.00	-33.59	-1.60	0.00	-160.46	0.00	160.46	4,840.37	1,313.58	6,583.55	5,241.34	0.24	-0.06	0.038
43.83	-33.09	-1.60	0.00	-154.31	0.00	154.31	4,793.44	1,288.87	6,338.20	5,092.05	0.29	-0.07	0.037
45.00	-30.97	-1.59	0.00	-152.44	0.00	152.44	4,778.81	1,281.34	6,264.45	5,046.65	0.31	-0.07	0.037
50.00	-30.55	-1.59	0.00	-144.50	0.00	144.50	4,714.38	1,249.11	5,953.28	4,852.29	0.38	-0.08	0.036
51.00	-29.71	-1.58	0.00	-142.91	0.00	142.91	3,748.95	1,082.35	5,214.40	3,905.86	0.40	-0.08	0.045
55.00	-28.68	-1.57	0.00	-136.59	0.00	136.59	3,716.58	1,060.25	5,003.62	3,792.47	0.47	-0.08	0.044
60.00	-27.67	-1.56	0.00	-128.73	0.00	128.73	3,673.53	1,032.61	4,746.27	3,650.12	0.56	-0.09	0.043
65.00	-26.69	-1.55	0.00	-120.92	0.00	120.92	3,627.60	1,004.98	4,495.71	3,507.29	0.67	-0.10	0.042
70.00	-25.73	-1.54	0.00	-113.16	0.00	113.16	3,578.79	977.35	4,251.95	3,364.21	0.78	-0.11	0.041
75.00	-24.79	-1.52	0.00	-105.47	0.00	105.47	3,527.09	949.72	4,014.98	3,221.11	0.91	-0.13	0.040
80.00	-23.88	-1.51	0.00	-97.85	0.00	97.85	3,472.52	922.08	3,784.80	3,078.24	1.04	-0.14	0.039
85.00	-23.32	-1.49	0.00	-90.33	0.00	90.33	3,415.07	894.45	3,561.42	2,935.81	1.19	-0.15	0.038
88.08	-22.75	-1.48	0.00	-85.72	0.00	85.72	3,378.20	877.41	3,427.05	2,848.31	1.29	-0.15	0.037
90.00	-21.57	-1.45	0.00	-82.88	0.00	82.88	3,354.74	866.82	3,344.83	2,794.06	1.35	-0.16	0.036
94.00	-21.42	-1.45	0.00	-77.09	0.00	77.09	2,549.41	716.07	2,738.82	2,107.92	1.49	-0.17	0.045
95.00	-20.68	-1.42	0.00	-75.65	0.00	75.65	2,541.91	711.46	2,703.72	2,088.10	1.52	-0.17	0.044
100.00	-19.96	-1.40	0.00	-68.53	0.00	68.53	2,502.69	688.43	2,531.57	1,988.82	1.70	-0.18	0.042
105.00	-19.25	-1.38	0.00	-61.53	0.00	61.53	2,460.58	665.41	2,365.09	1,889.44	1.90	-0.19	0.040
110.00	-18.57	-1.35	0.00	-54.64	0.00	54.64	2,415.60	642.38	2,204.27	1,790.18	2.11	-0.20	0.038
115.00	-17.90	-1.32	0.00	-47.89	0.00	47.89	2,367.74	619.35	2,049.12	1,691.27	2.33	-0.22	0.036
120.00	-14.59	-1.16	0.00	-41.27	0.00	41.27	2,317.00	596.32	1,899.62	1,592.95	2.56	-0.23	0.032
125.00	-13.97	-1.13	0.00	-35.48	0.00	35.48	2,263.38	573.30	1,755.79	1,495.45	2.80	-0.24	0.030
130.00	-13.56	-1.11	0.00	-29.84	0.00	29.84	2,206.88	550.27	1,617.62	1,398.99	3.06	-0.25	0.027
133.42	-13.27	-1.09	0.00	-26.06	0.00	26.06	2,166.61	534.53	1,526.45	1,333.80	3.24	-0.26	0.026
135.00	-12.74	-1.06	0.00	-24.34	0.00	24.34	2,147.49	527.24	1,485.11	1,303.81	3.32	-0.26	0.025
138.00	-10.24	-0.89	0.00	-21.17	0.00	21.17	1,272.33	365.96	1,021.95	768.31	3.49	-0.26	0.036
140.00	-9.81	-0.86	0.00	-19.39	0.00	19.39	1,262.76	359.52	986.26	749.00	3.60	-0.27	0.034
145.00	-9.40	-0.84	0.00	-15.06	0.00	15.06	1,236.82	343.40	899.83	700.48	3.89	-0.28	0.029
150.00	-5.94	-0.57	0.00	-10.88	0.00	10.88	1,208.00	327.28	817.35	651.79	4.19	-0.29	0.022
155.00	-5.64	-0.55	0.00	-8.03	0.00	8.03	1,176.30	311.16	738.84	603.17	4.49	-0.30	0.018
160.00	-5.47	-0.53	0.00	-5.30	0.00	5.30	1,141.72	295.04	664.30	554.85	4.81	-0.30	0.014
163.00	-2.64	-0.28	0.00	-3.70	0.00	3.70	1,119.59	285.37	621.47	526.10	5.00	-0.31	0.009
165.00	-2.43	-0.26	0.00	-3.15	0.00	3.15	1,104.26	278.92	593.72	507.06	5.13	-0.31	0.008
169.00	-2.12	-0.23	0.00	-2.12	0.00	2.12	1,072.22	266.03	540.10	469.37	5.39	-0.31	0.006
170.00	-2.02	-0.22	0.00	-1.89	0.00	1.89	1,063.92	262.80	527.10	460.03	5.46	-0.31	0.006
172.00	-1.83	-0.20	0.00	-1.46	0.00	1.46	1,046.98	256.35	501.56	441.49	5.59	-0.31	0.005
175.00	-1.59	-0.17	0.00	-0.87	0.00	0.87	1,020.70	246.68	464.44	414.00	5.78	-0.31	0.004
180.00	0.00	-0.16	0.00	0.00	0.00	0.00	968.36	230.56	405.75	366.83	6.11	-0.32	0.000

Site Number: 302465

Code: ANSI/TIA-222-H

© 2007 - 2021 by ATC IP LLC. All rights reserved.

Site Name: Colchester CT 6, CT

Engineering Number: 13694582\_C3\_04

7/7/2021 4:54:12 PM

Customer: DISH WIRELESS L.L.C.

## Analysis Summary

Load Case	Reactions						Max Usage	
	Shear FX (kips)	Shear FZ (kips)	Axial FY (kips)	Moment MX (ft-kips)	Moment MY (ft-kips)	Moment MZ (ft-kips)	Elev (ft)	Interaction Ratio
1.2D + 1.0W	36.56	0.00	63.59	0.00	0.00	4298.89	51.00	0.67
0.9D + 1.0W	36.54	0.00	47.69	0.00	0.00	4248.23	51.00	0.65
1.2D + 1.0Di + 1.0Wi	8.18	0.00	82.62	0.00	0.00	988.20	51.00	0.17
1.2D + 1.0Ev + 1.0Eh	1.59	0.00	63.85	0.00	0.00	228.15	94.00	0.05
0.9D - 1.0Ev + 1.0Eh	1.59	0.00	43.96	0.00	0.00	224.59	94.00	0.04
1.0D + 1.0W	7.91	0.00	53.03	0.00	0.00	923.86	51.00	0.15

# INFINIGY


---

## MOUNT ANALYSIS REPORT

August 12, 2021

Dish Wireless Site Name	BOBOS00890A
Dish Wireless Site Number	BOBOS00890A
ATC Site Name	Colchester CT6, CT
ATC Site Number	302465
Infinigy Job Number	1197-F0001-C
Client	ATC
Carrier	Dish Wireless
Site Location	355 Route 85 Colchester, CT 06415 New London County 41.544800 N NAD83 72.304900 W NAD83
Mount Type	8.0 ft Platform
Mount Elevation	120.0 ft AGL
Structural Usage Ratio	<b>37.8</b>
<b>Overall Result</b>	<b>Pass</b>

The enclosed mount structural analysis has been performed in accordance with the 2018 Connecticut State Building Code (2015 IBC) based on an ultimate 3-second gust wind speed of 130 mph. The evaluation criteria and applicable codes are presented in the next section of this report.

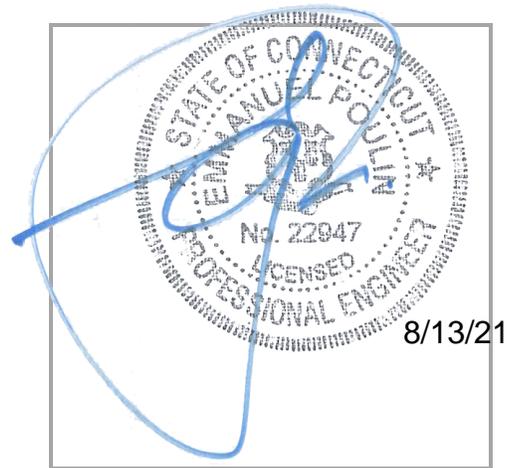

**CONTENTS**

1. Introduction
2. Design/Analysis Parameters
3. Proposed Loading Configuration
4. Supporting Documentation
5. Results
6. Recommendations
7. Assumptions
8. Liability Waiver and Limitations
9. Calculations

**1. INTRODUCTION**

Infinigy performed a structural analysis on the Dish Wireless proposed telecommunication equipment supporting Platform mounted to the existing structure located at the aforementioned address. All referenced supporting documents have been obtained from the client and are assumed to be accurate and applicable to this site. The mount was analyzed using Risa-3D version 17.0.4 analysis software.

**2. DESIGN/ANALYSIS PARAMETERS**

Wind Speed	130 mph (3-Second Gust)
Wind Speed w/ ice	50 mph (3-Second Gust) w/ 1.5" ice
Code / Standard	TIA-222-H
Adopted Code	2018 Connecticut State Building Code (2015 IBC)
Risk Category	II
Exposure Category	C
Topographic Category	1
Calculated Crest Height	0 ft.
Seismic Spectral Response	$S_s = 0.174 \text{ g} / S_1 = 0.061 \text{ g}$
Live Load Wind Speed	60 mph
Man Live Load at Mid/End Points	250 lbs
Man Live Load at Mount Pipes	500 lbs

**3. PROPOSED LOADING CONFIGURATION - 120.0 ft. AGL Platform**

Antenna Centerline (ft)	Qty.	Appurtenance Manufacturers	Appurtenance Models
120.0	3	JMA WIRELESS	MX08FRO665-21
	3	FUJITSU	TA08025-B605
	3	FUJITSU	TA08025-B604
	1	RAYCAP	RDIDC-9181-PF-48

**4. SUPPORTING DOCUMENTATION**

Proposed Loading	Dish Wireless Asset ID CT-ATC-T-302465 Rev 0, Site #BOBOS00890A, dated June 14, 2021
Mount Manufacturer Drawings	Commscope Document # MC-PK8-DSH, dated March 08, 2021

## 5. RESULTS

Components	Capacity	Pass/Fail
Mount Pipes	26.1%	Pass
Horizontals	16.1%	Pass
Standoffs	37.8%	Pass
Handrails	32.1%	Pass
Connections	37.7%	Pass
<b>MOUNT RATING =</b>	<b>37.8 %</b>	<b>Pass</b>

Notes:

1. See additional documentation in Appendix for calculations supporting the capacity consumed and detailed mount connection calculations.

## 6. RECOMMENDATIONS

Infinigy recommends installing Dish Wireless's proposed equipment loading configuration on the mount at 120.0 ft. The installation shall be performed in accordance with the construction documents issued for this site.

Pradin Suinyal Magar  
Project Engineer II | **INFINIGY**

**7. ASSUMPTIONS**



The antenna mounting system was properly fabricated, installed and maintained in accordance with its original design and manufacturer's specifications.	
The configuration of antennas, mounts, and other appurtenances are as specified in the proposed loading configuration table.	
All member connections are assumed to have been designed to meet or exceed the load carrying capacity of the connected member unless otherwise specified in this report.	
The analysis will require revisions if the existing conditions in the field differ from those shown in the above-referenced documents or assumed in this analysis. No allowance was made for any damaged, missing, or rusted members.	
Steel grades have been assumed as follows, unless noted otherwise:	
Channel, Solid Round, Plate, Built-up Angle	ASTM A1011 36 KSI
Structural Angle	ASTM A529 Gr. 50
HSS (Rectangular)	ASTM A500-B GR 46
HSS (Circular)	ASTM A500-B GR 42
Pipe	ASTM A500 Gr C
Connection Bolts	ASTM A325
U-Bolts	ASTM A307
All bolted connections are pretensioned in accordance with Table 8.2 of the RCSC 2014 Standard	

**8. LIABILITY WAIVER AND LIMITATIONS**

Our structural calculations are completed assuming all information provided to Infinigy is accurate and applicable to this site. For the purposes of calculations, we assume an overall structure condition as erected and all members and connections to be free of corrosion and/or structural defects. The structure owner and/or contractor shall verify the structure's condition prior to installation of any proposed equipment. If actual conditions differ from those described in this report, Infinigy should be notified immediately to assess the impact on the results of this report.

Our evaluation is completed using industry standard methods and procedures. The structural results, conclusions and recommendations contained in this report are proprietary and should not be used by others as their own. Infinigy is not responsible for decisions made by others that are or are not based on the stated assumptions and conclusions in this report.

This report is an evaluation of the mount structure only and does not determine the adequacy of the supporting structure, other carrier mounts or cable mounting attachments. The analysis of these elements is outside the scope of this analysis, are assumed to be adequate for the purpose of this report and to have been installed per their manufacturer requirements. This document is not for construction purposes.

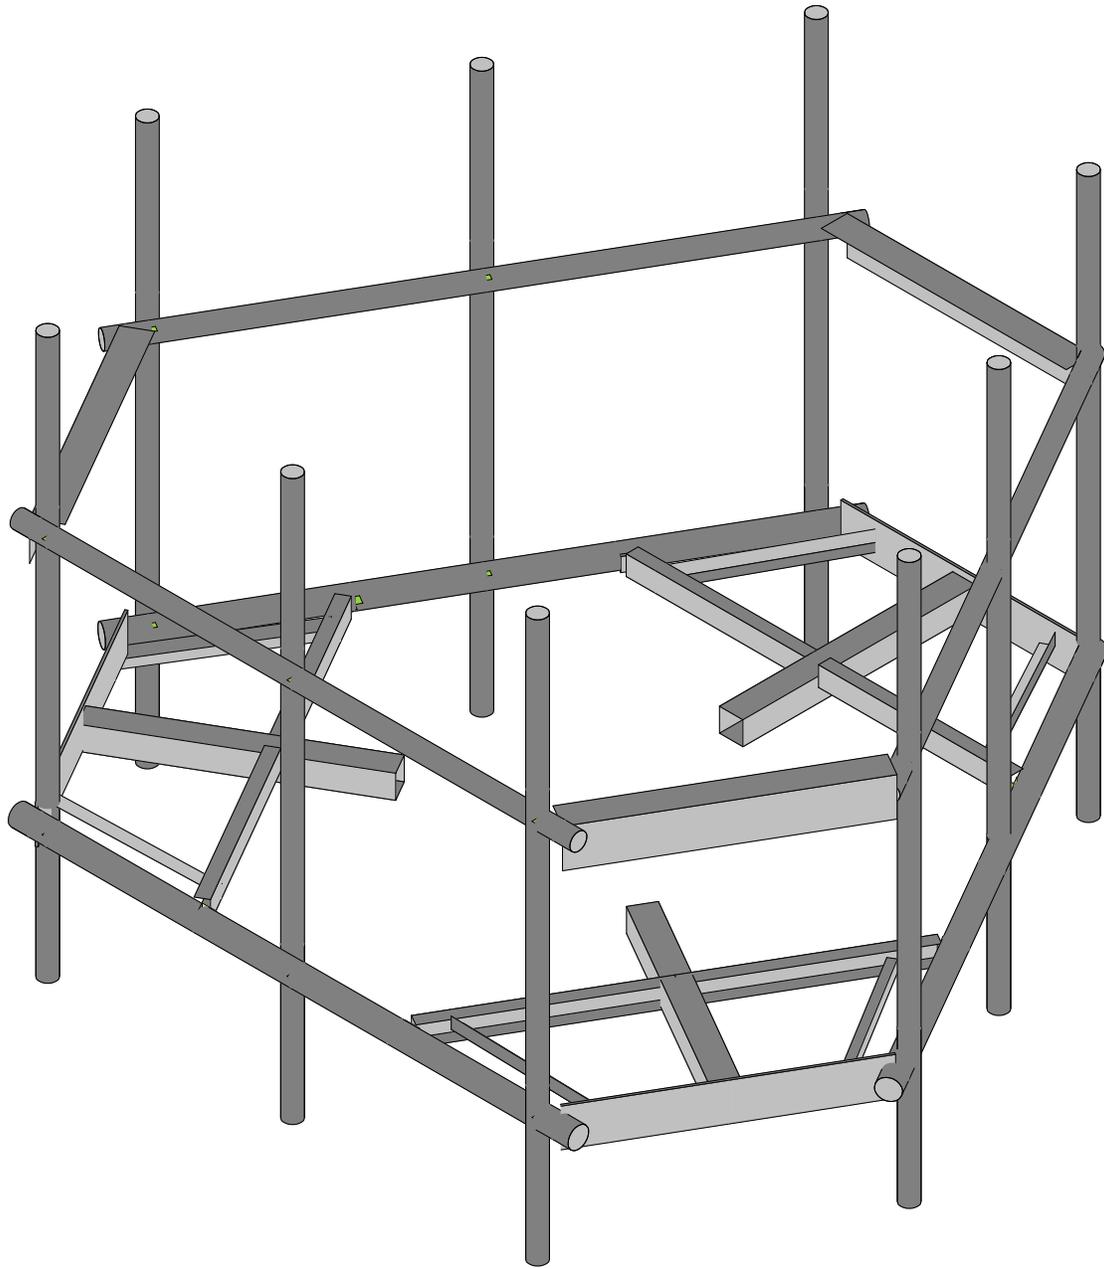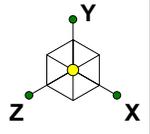

Envelope Only Solution

Infinigy Engineering, PLLC

PSM



1197-F0001-C

BOBOS00890A

Rendered

Aug 12, 2021 at 1:42 PM

BOBOS00890A\_loaded.r3d

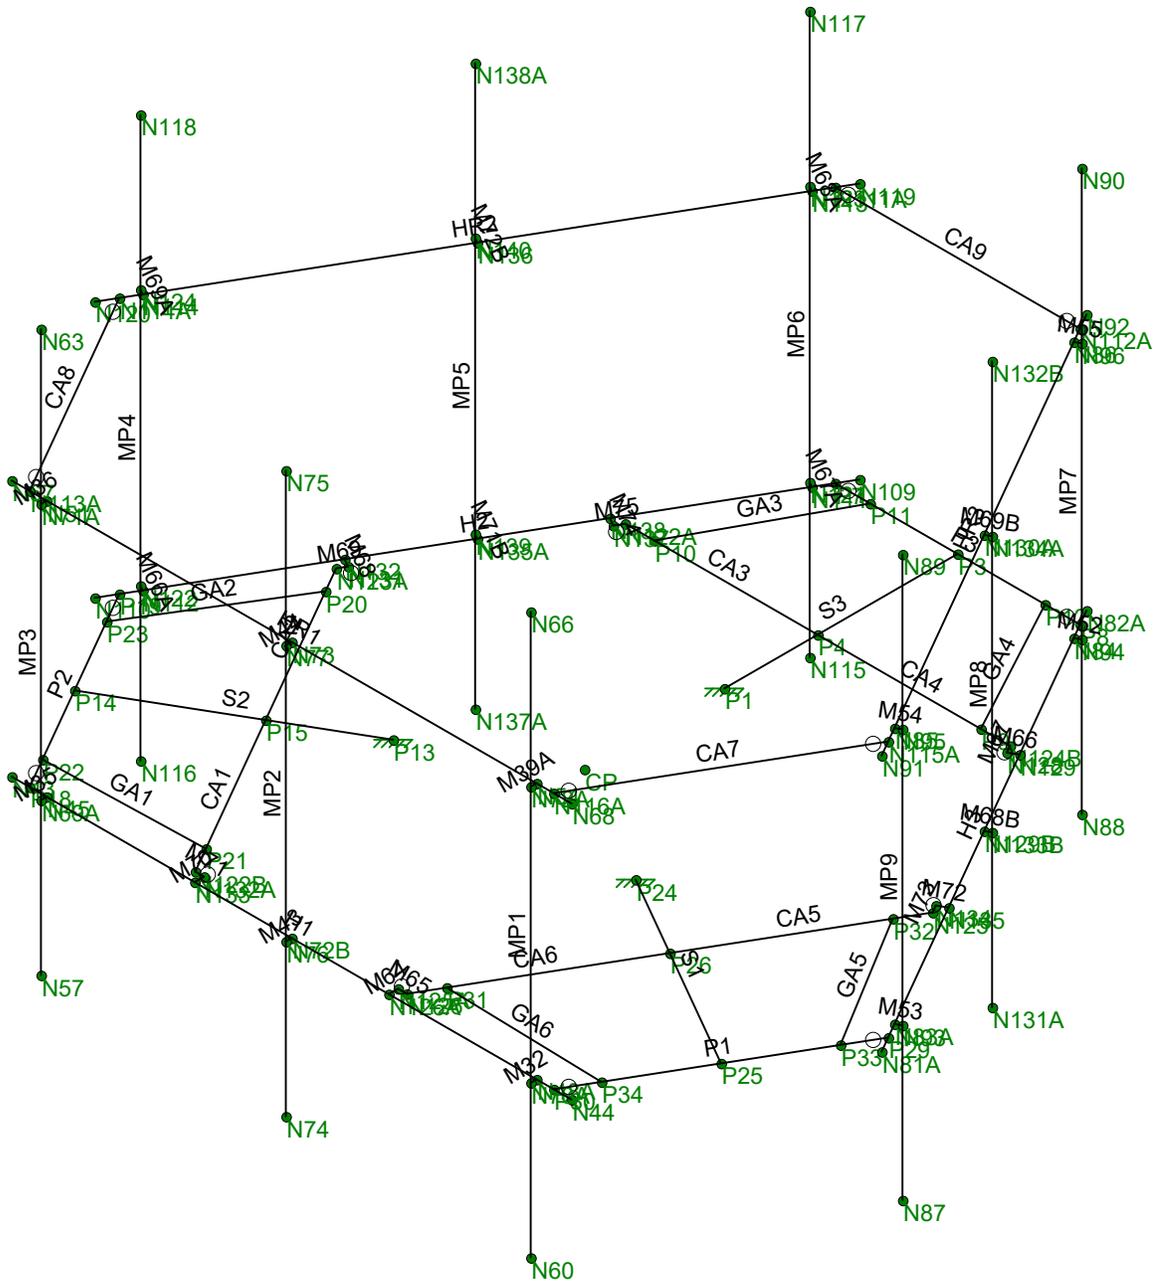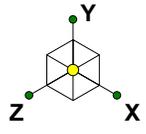

Envelope Only Solution

Infinigy Engineering, PLLC

PSM



1197-F0001-C

BOBOS00890A

WireFrame

Aug 12, 2021 at 1:42 PM

BOBOS00890A\_loaded.r3d

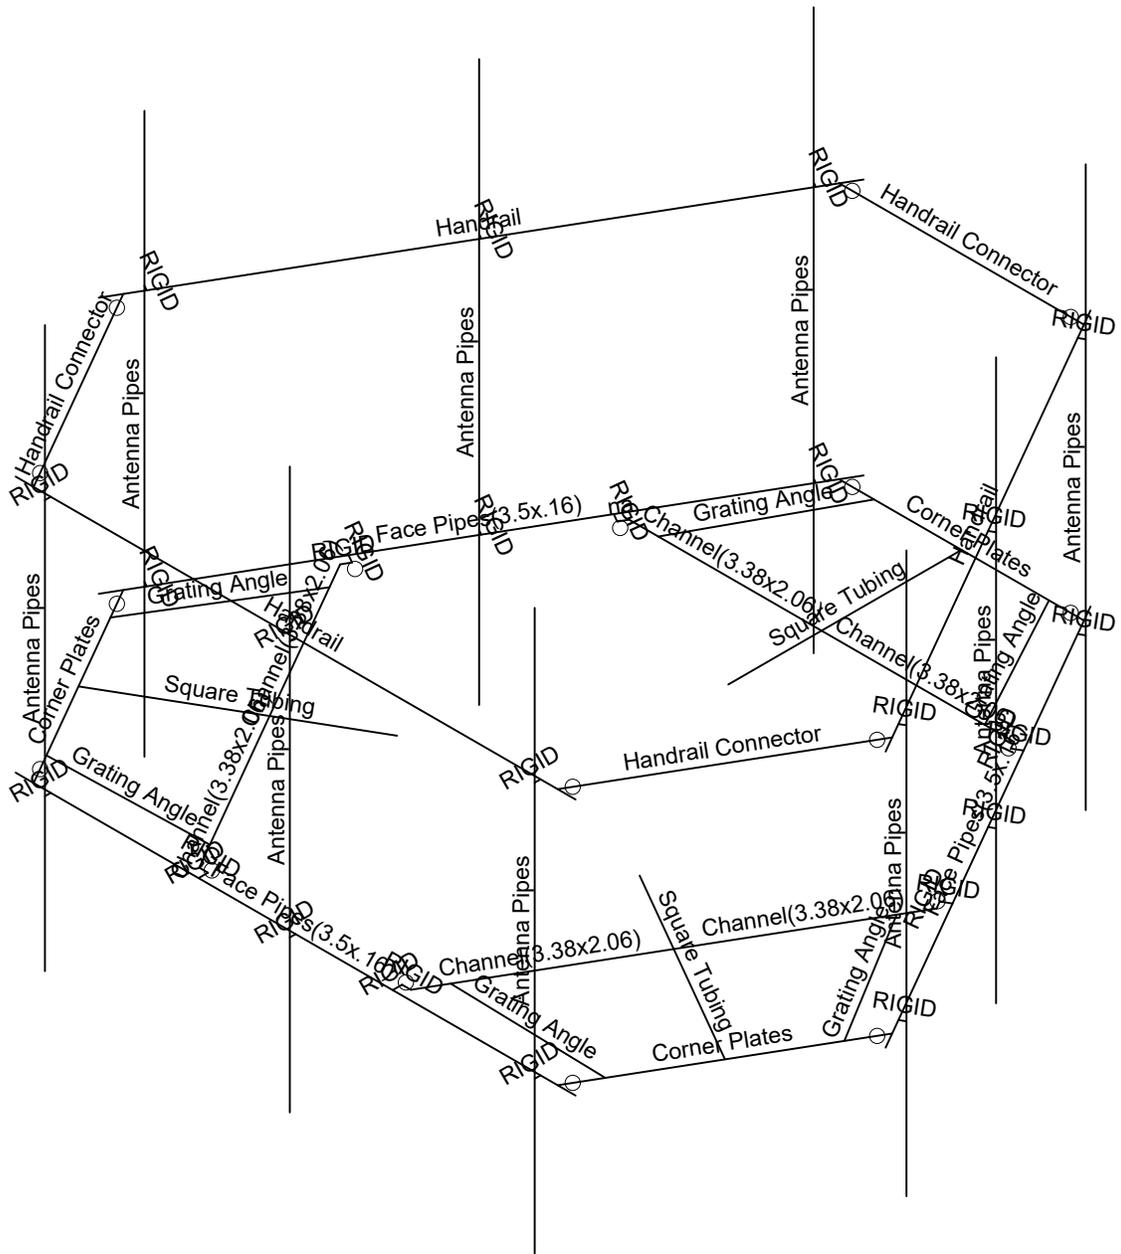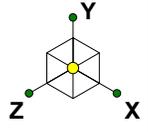

Envelope Only Solution

Infinigy Engineering, PLLC

PSM

1197-F0001-C



BOBOS00890A

Section Sets

Aug 12, 2021 at 1:42 PM

BOBOS00890A\_loaded.r3d



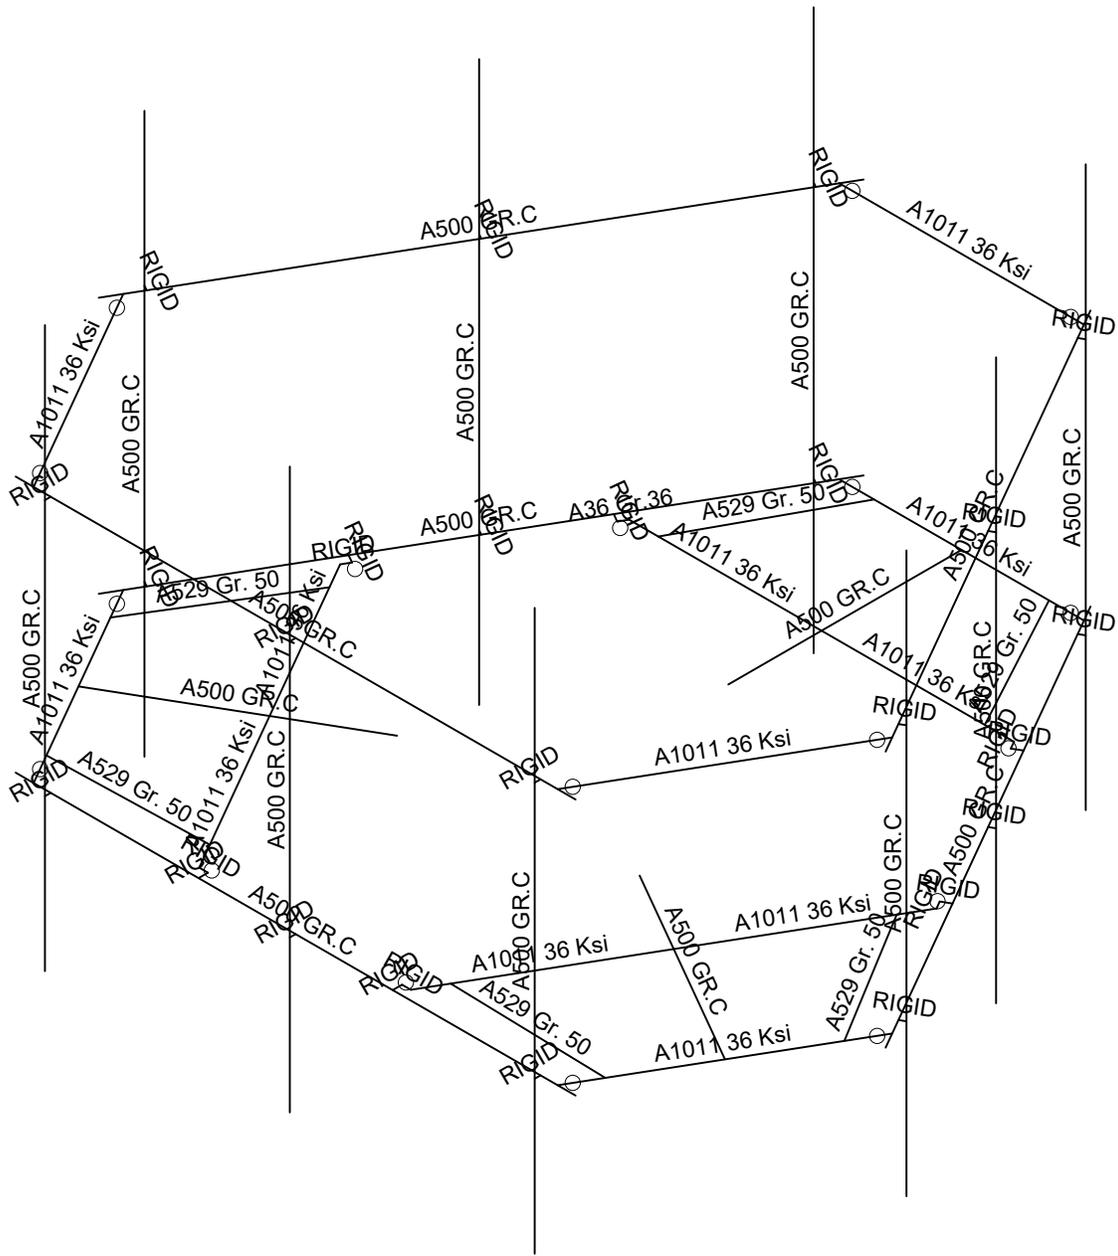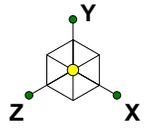

Envelope Only Solution

Infinigy Engineering, PLLC

PSM



1197-F0001-C

BOBOS00890A

Material Sets



Aug 12, 2021 at 1:43 PM

BOBOS00890A\_loaded.r3d

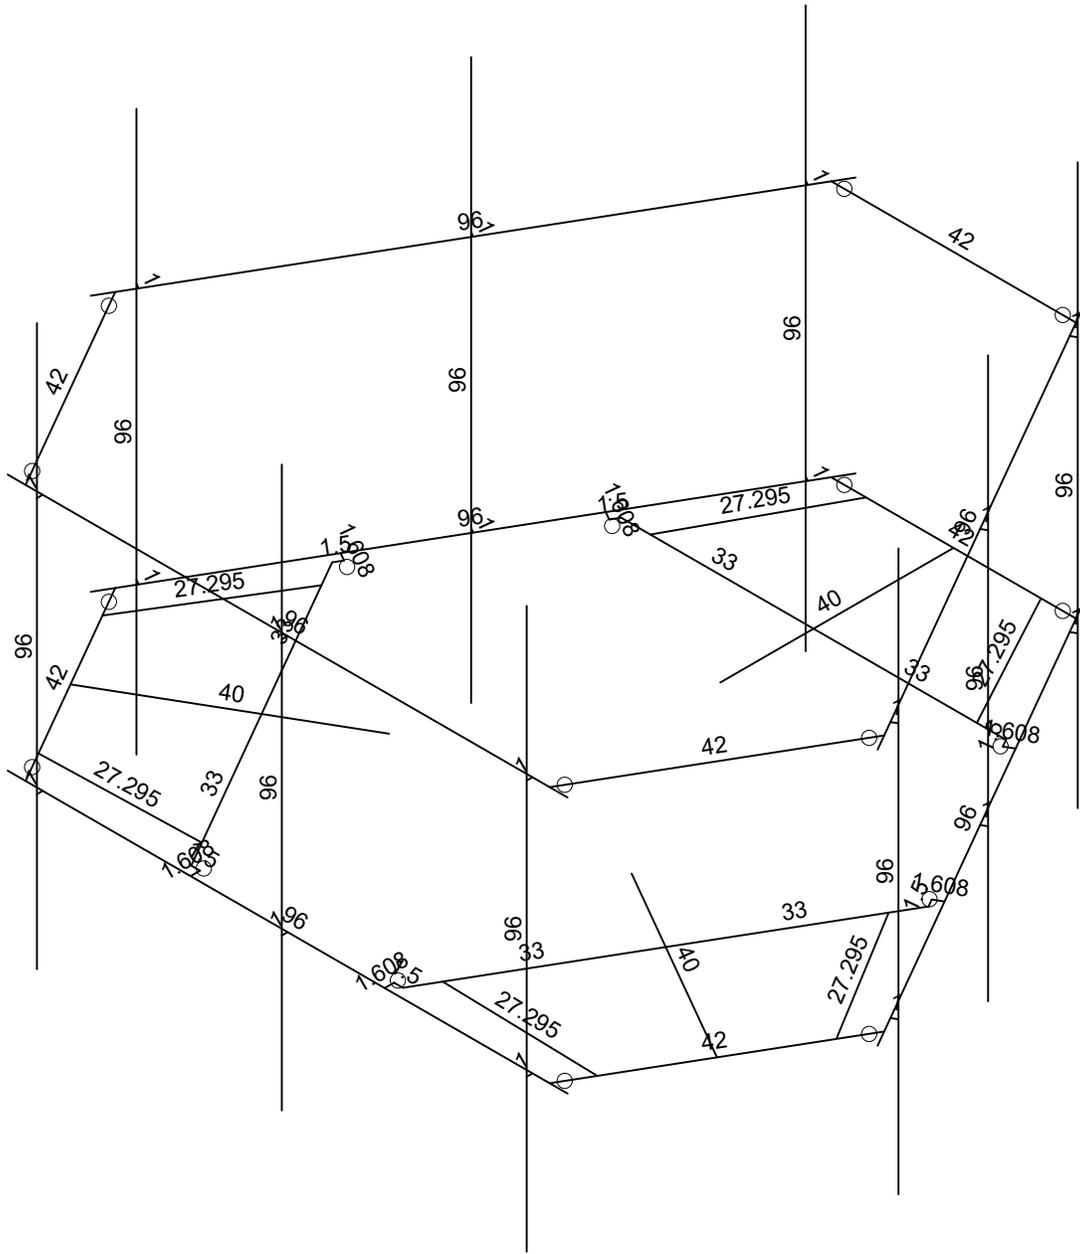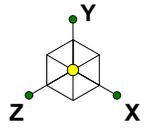

Member Length (in) Displayed  
Envelope Only Solution

Infinigy Engineering, PLLC	BOBOS00890A	Member Lengths
PSM		Aug 12, 2021 at 1:43 PM
1197-F0001-C		BOBOS00890A_loaded.r3d

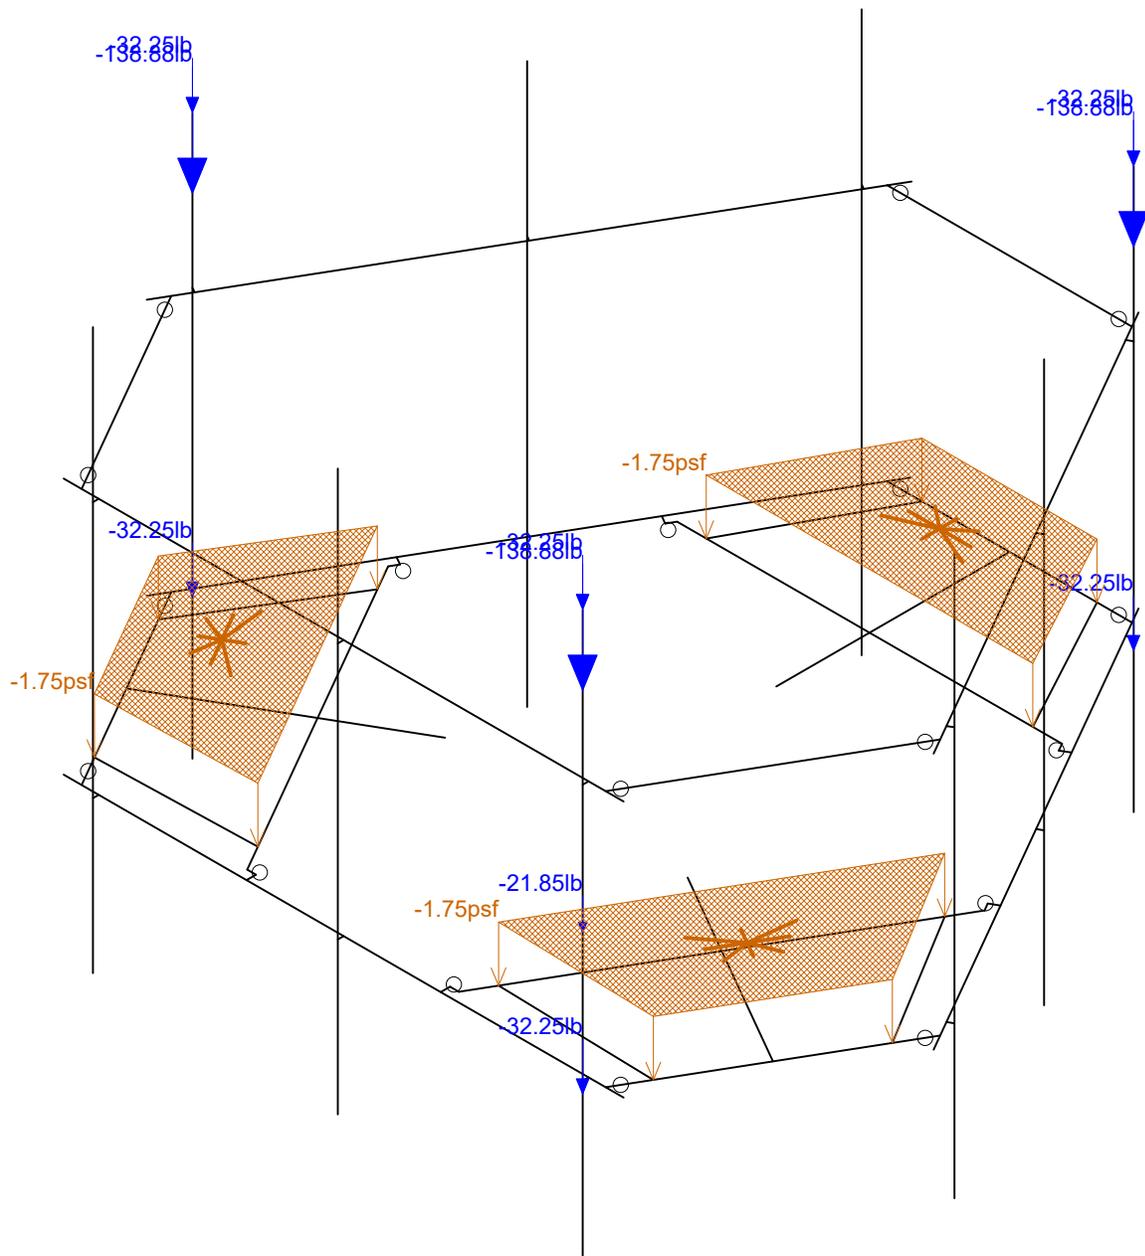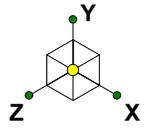

Loads: BLC 1, Self Weight  
Envelope Only Solution



Infinigy Engineering, PLLC  
PSM  
1197-F0001-C

BOBOS00890A

Self Weight

Aug 12, 2021 at 1:43 PM

BOBOS00890A\_loaded.r3d

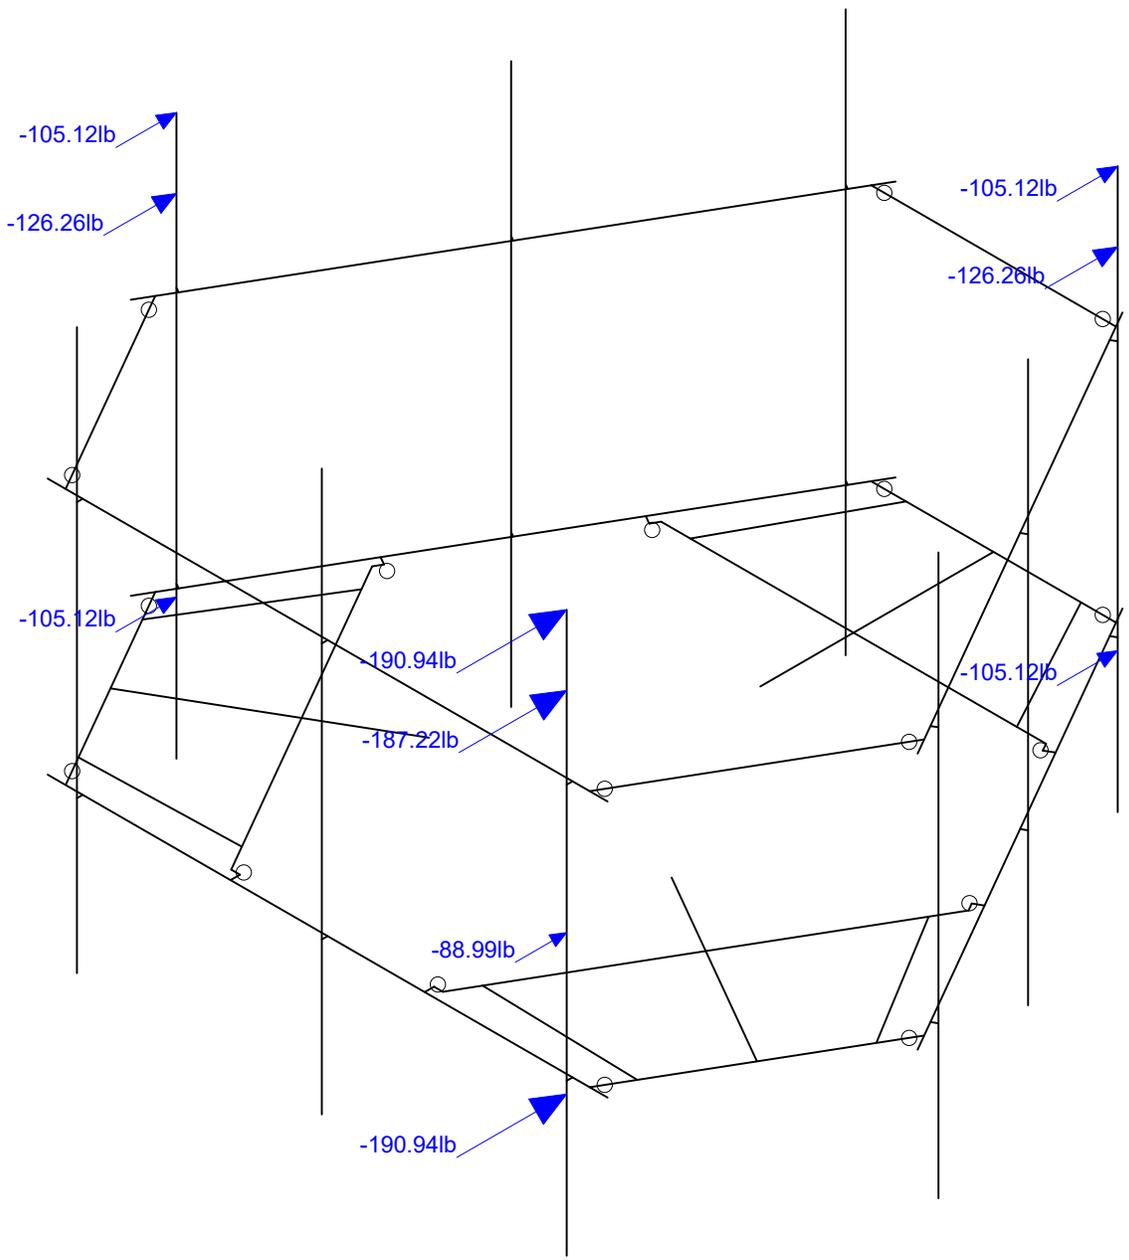
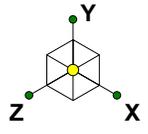


Loads: BLC 2, Wind Load AZI 0  
Envelope Only Solution

Infinigy Engineering, PLLC  
PSM  
1197-F0001-C



BOBOS00890A

Wind Load AZI 000  
Aug 12, 2021 at 1:44 PM  
BOBOS00890A\_loaded.r3d

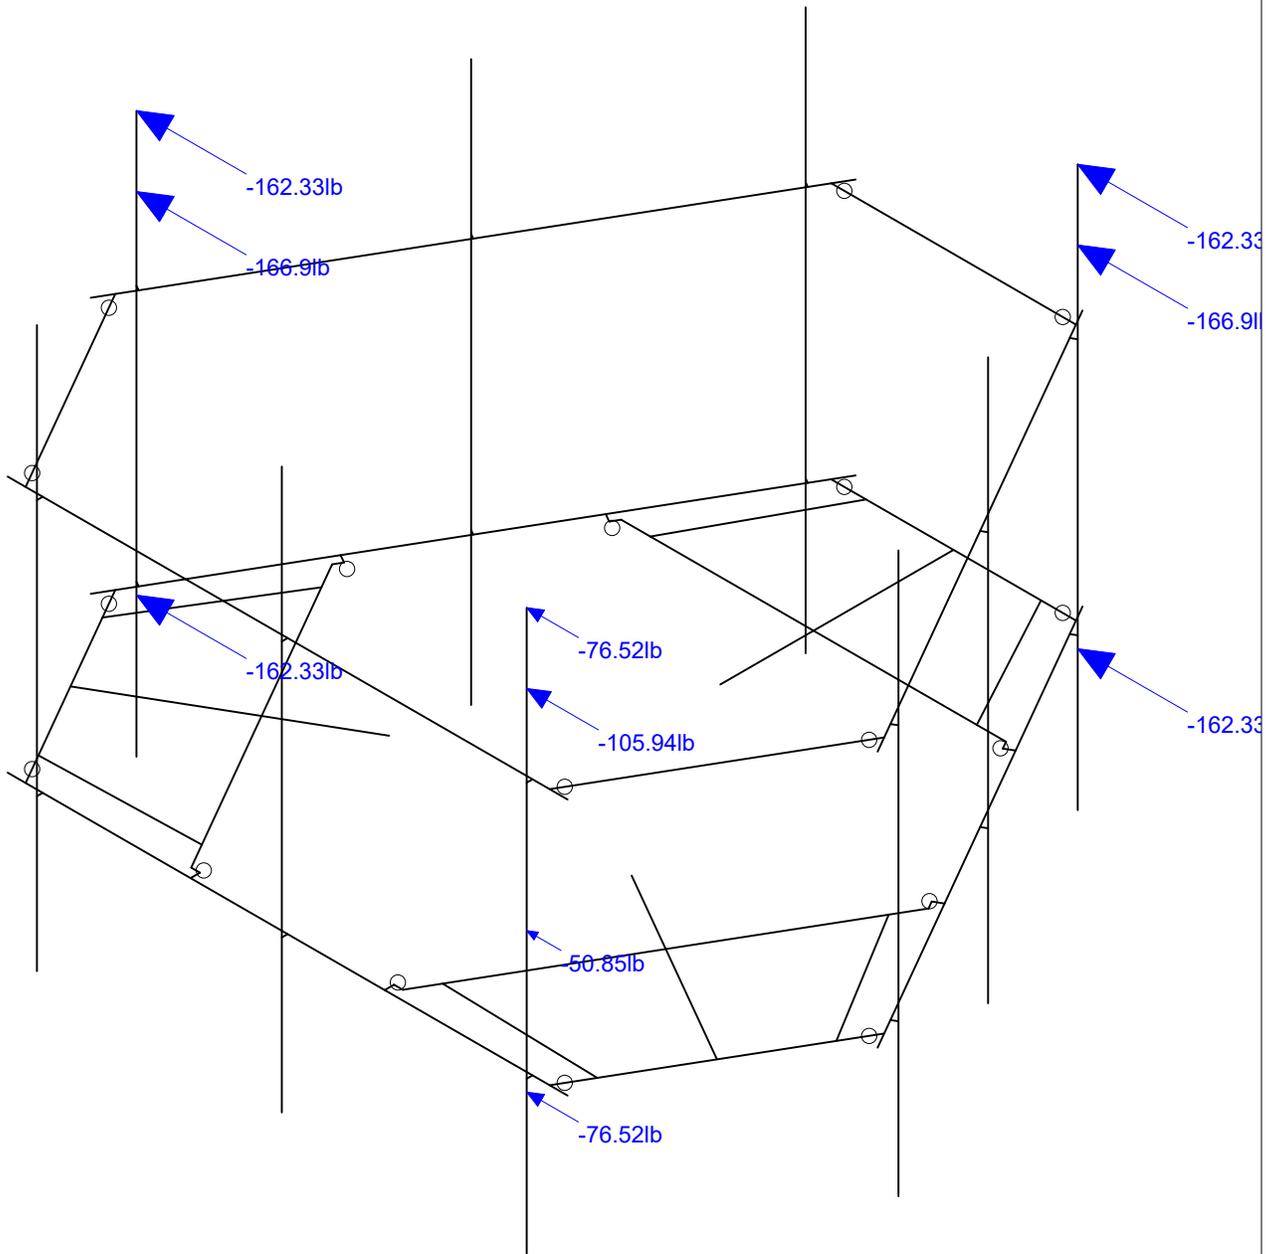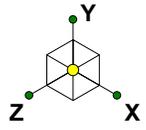



Loads: BLC 5, Wind Load AZI 90  
Envelope Only Solution

Infinigy Engineering, PLLC	BOBOS00890A	Wind Load AZI 090
PSM		Aug 12, 2021 at 1:44 PM
1197-F0001-C		BOBOS00890A_loaded.r3d

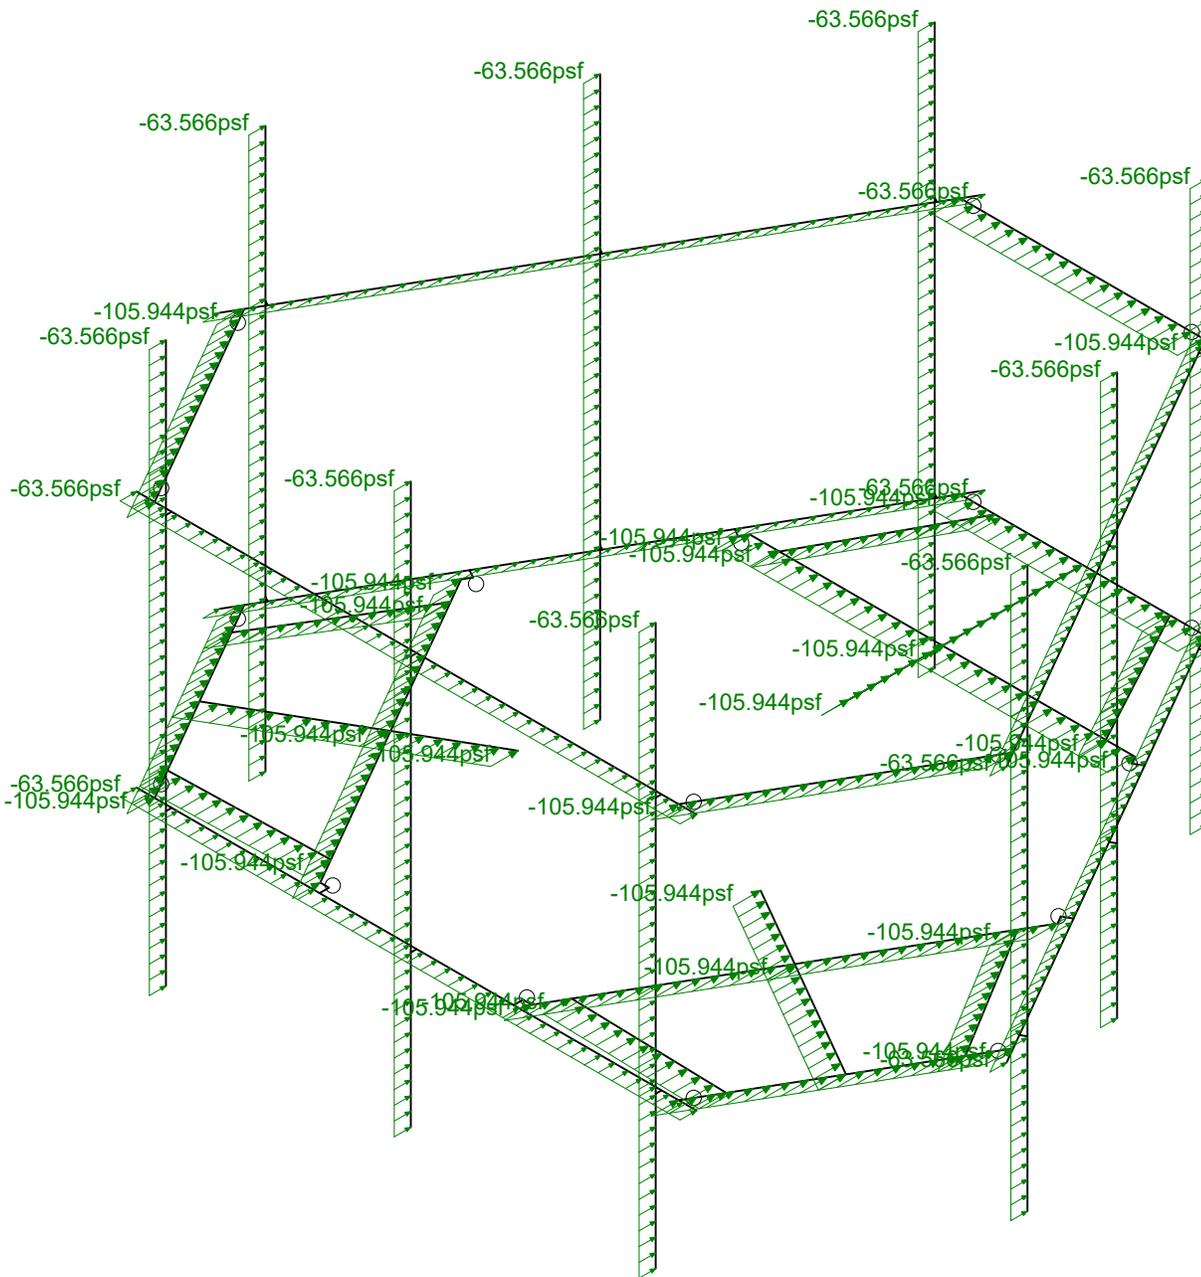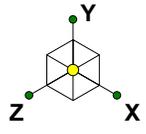



Loads: BLC 14, Distr. Wind Load Z  
Envelope Only Solution

Infinigy Engineering, PLLC	BOBOS00890A	Distr Wind Load AZI 000
PSM		Aug 12, 2021 at 1:45 PM
1197-F0001-C		BOBOS00890A_loaded.r3d

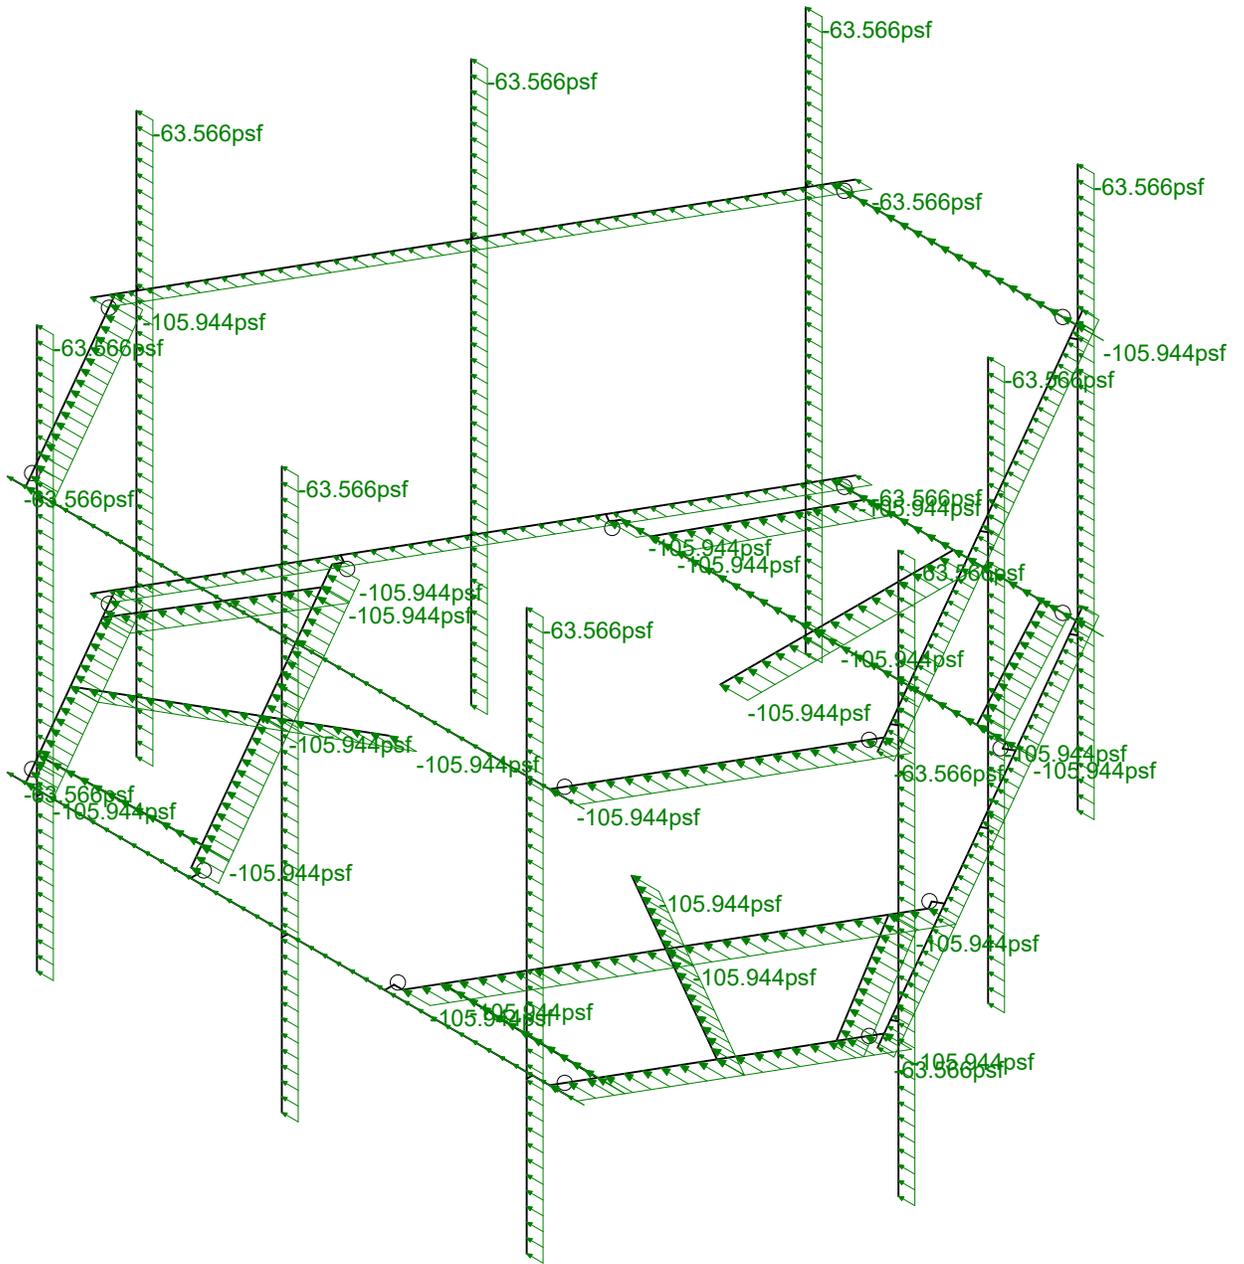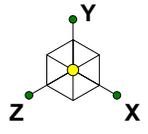



Loads: BLC 15, Distr. Wind Load X  
Envelope Only Solution

Infinigy Engineering, PLLC	BOBOS00890A	Distr Wind Load AZI 090
PSM		Aug 12, 2021 at 1:45 PM
1197-F0001-C		BOBOS00890A_loaded.r3d

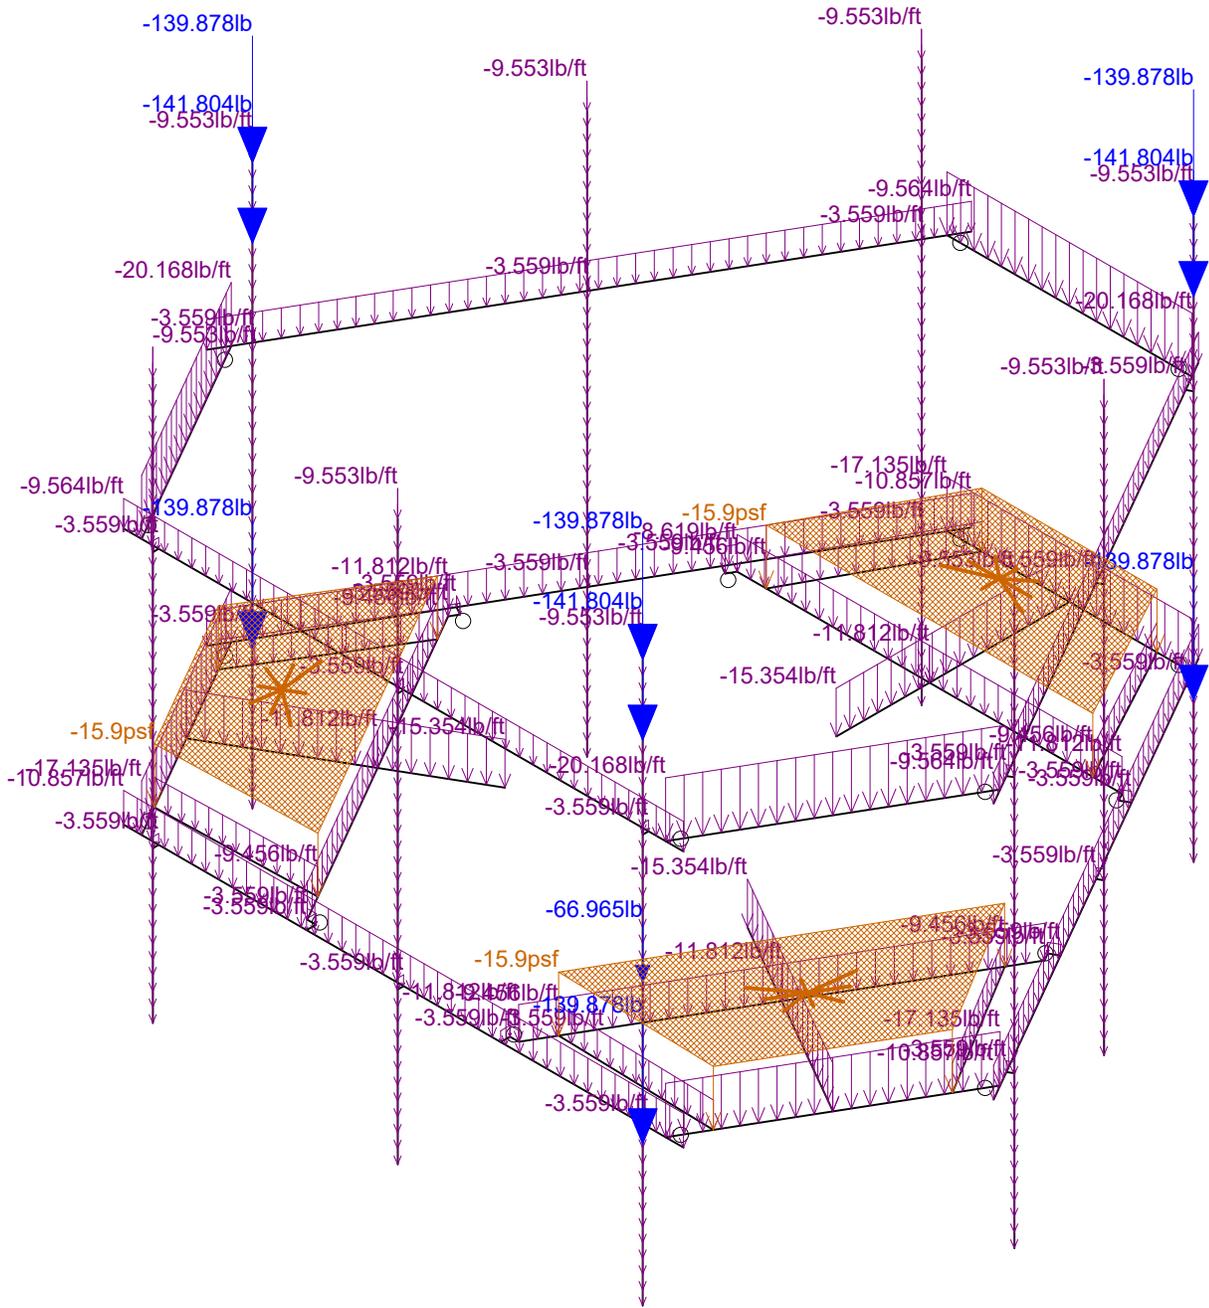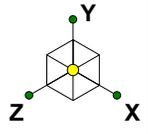

Loads: BLC 16, Ice Weight  
Envelope Only Solution

Infinigy Engineering, PLLC	BOBOS00890A	Ice Weight
PSM		Aug 12, 2021 at 1:45 PM
1197-F0001-C		BOBOS00890A_loaded.r3d

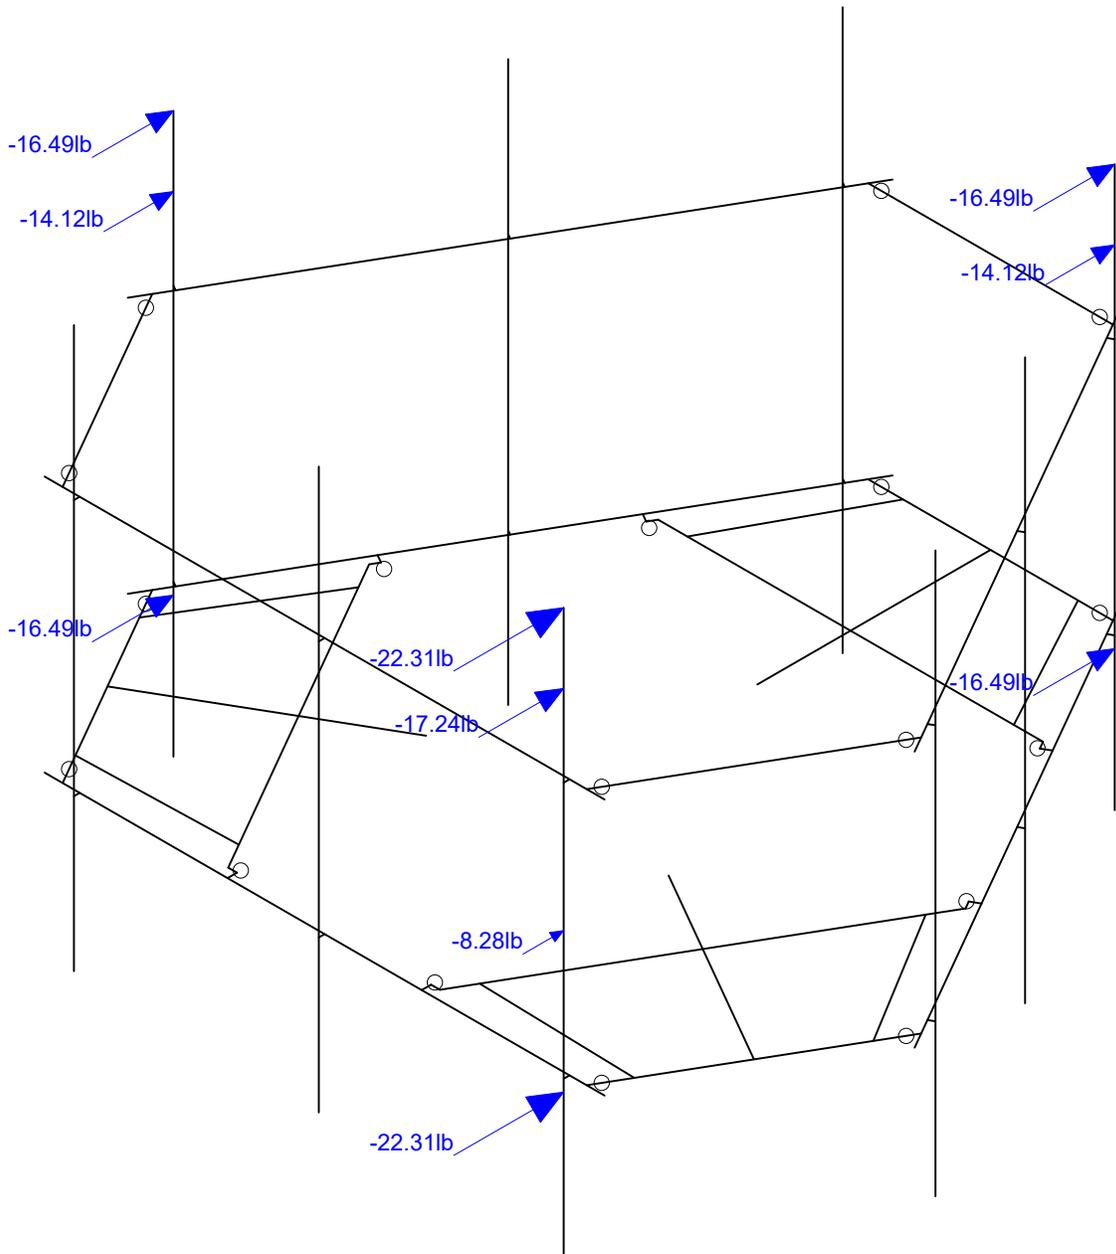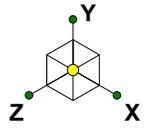

Loads: BLC 17, Ice Wind Load AZI 0  
Envelope Only Solution

Infinigy Engineering, PLLC

PSM



1197-F0001-C

BOBOS00890A

Wind + Ice Load AZI 000

Aug 12, 2021 at 1:45 PM

BOBOS00890A\_loaded.r3d

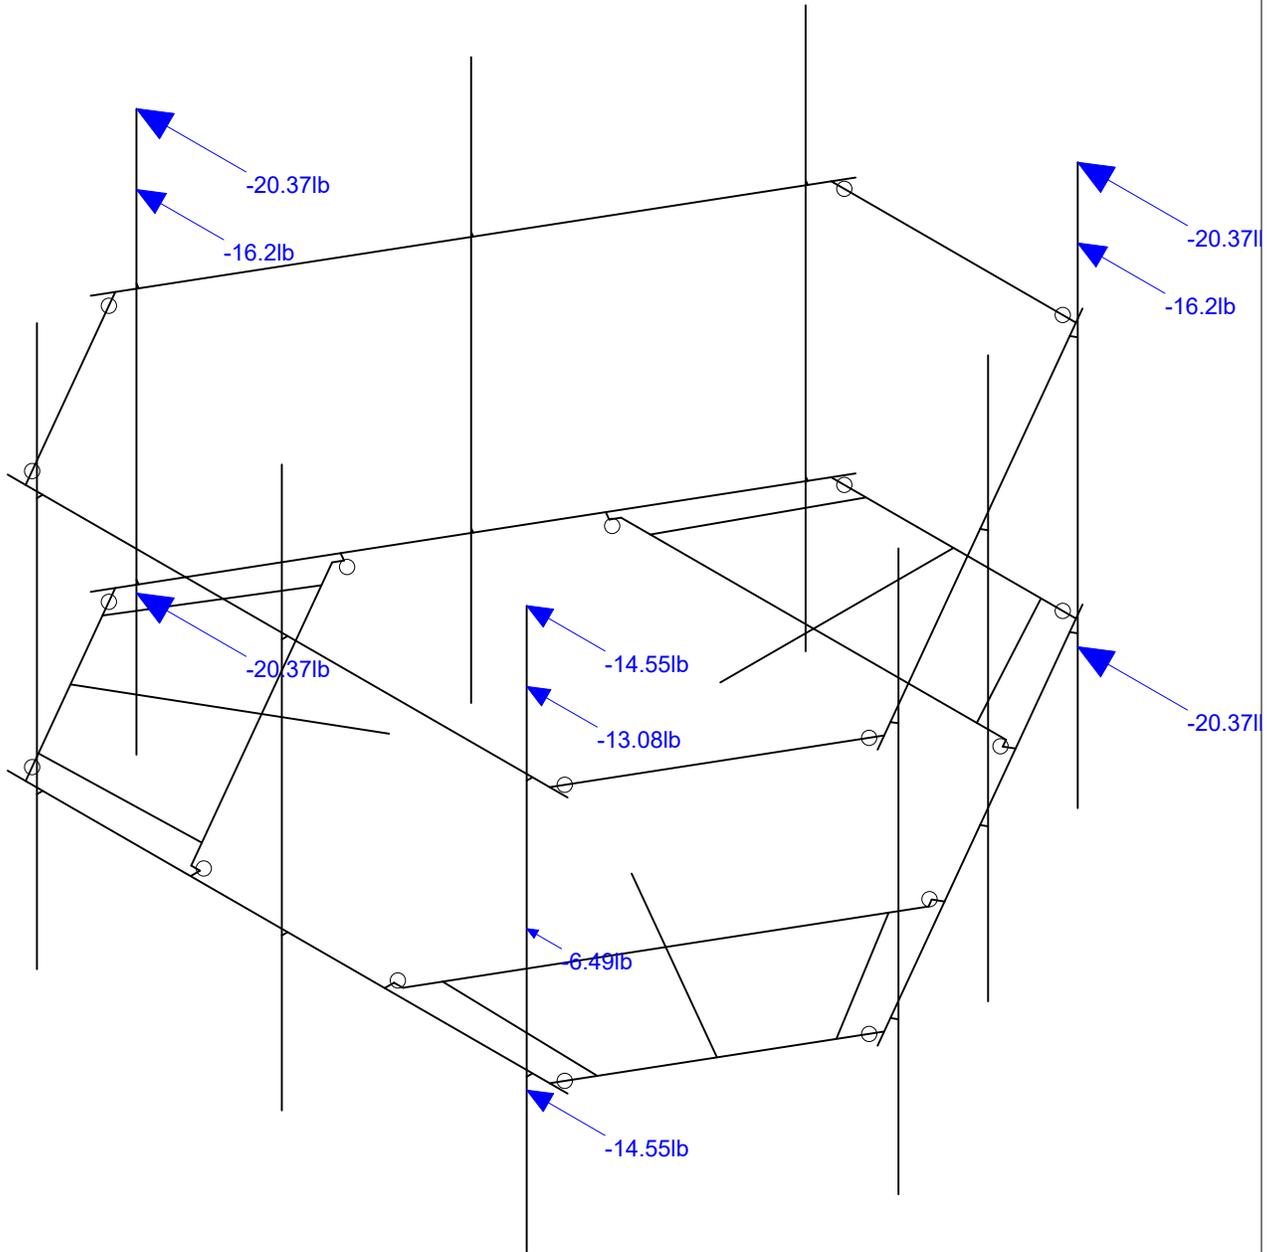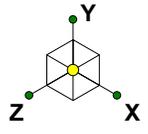

Loads: BLC 20, Ice Wind Load AZI 90  
Envelope Only Solution

Infinigy Engineering, PLLC

PSM

1197-F0001-C



BOBOS00890A

Wind + Ice Load AZI 090

Aug 12, 2021 at 1:46 PM

BOBOS00890A\_loaded.r3d



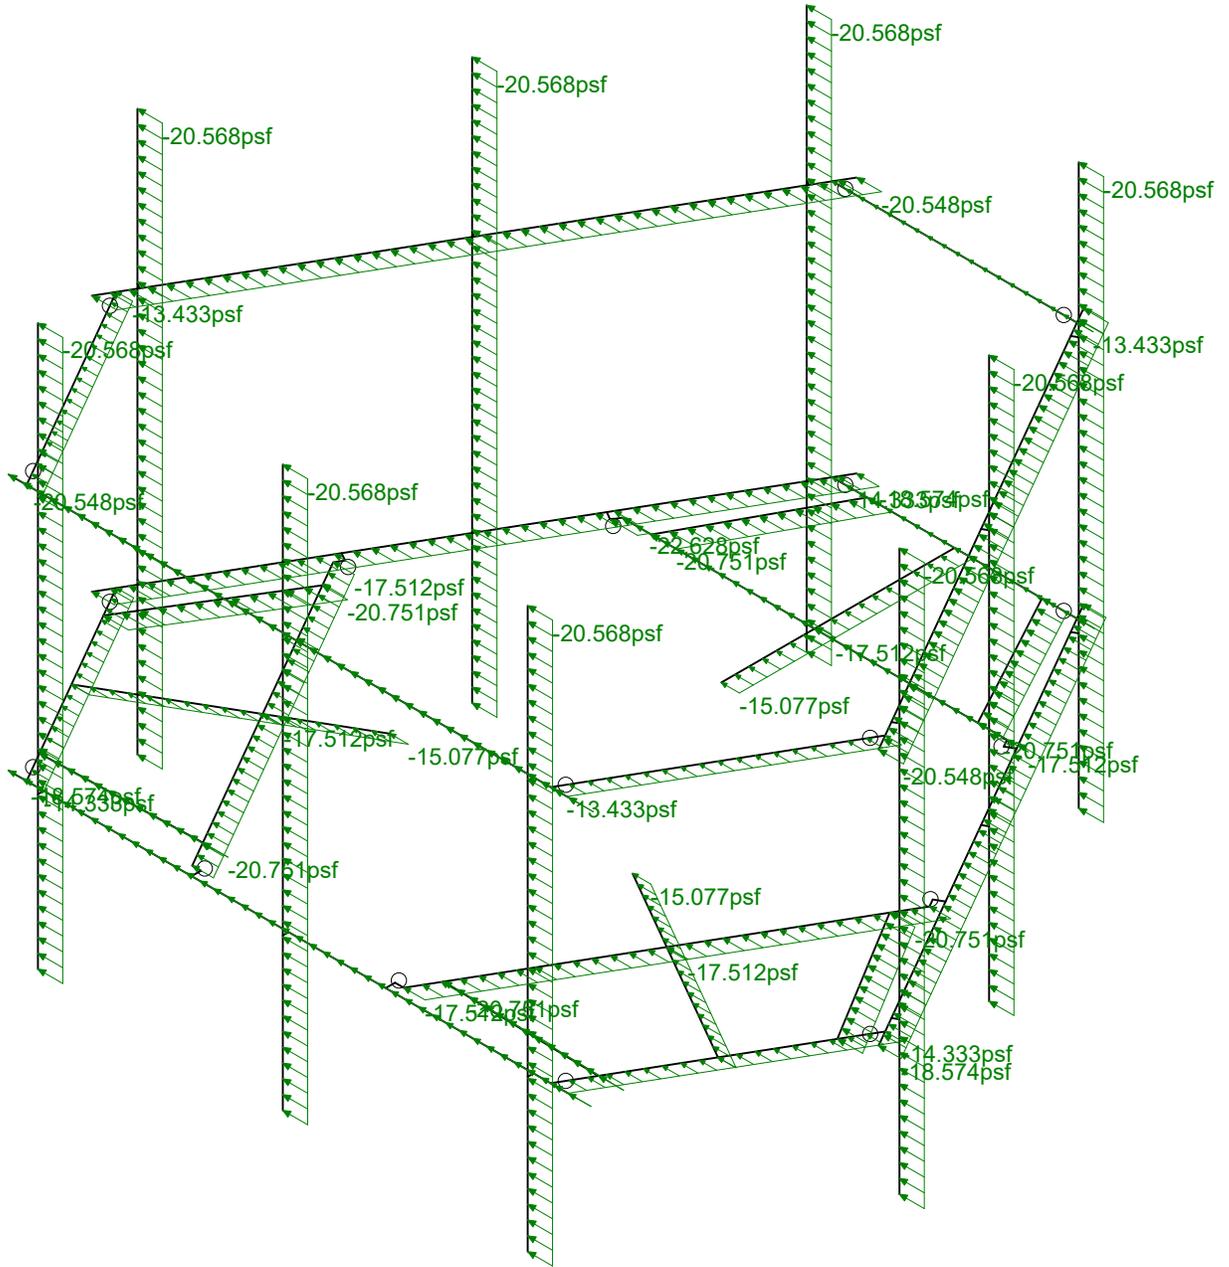
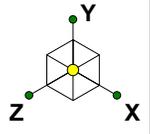


Loads: BLC 30, Distr. Ice Wind Load X  
Envelope Only Solution

Infinigy Engineering, PLLC  
PSM  
1197-F0001-C



BOBOS00890A

Distr Wind + Ice Load AZI 090  
Aug 12, 2021 at 1:46 PM  
BOBOS00890A\_loaded.r3d

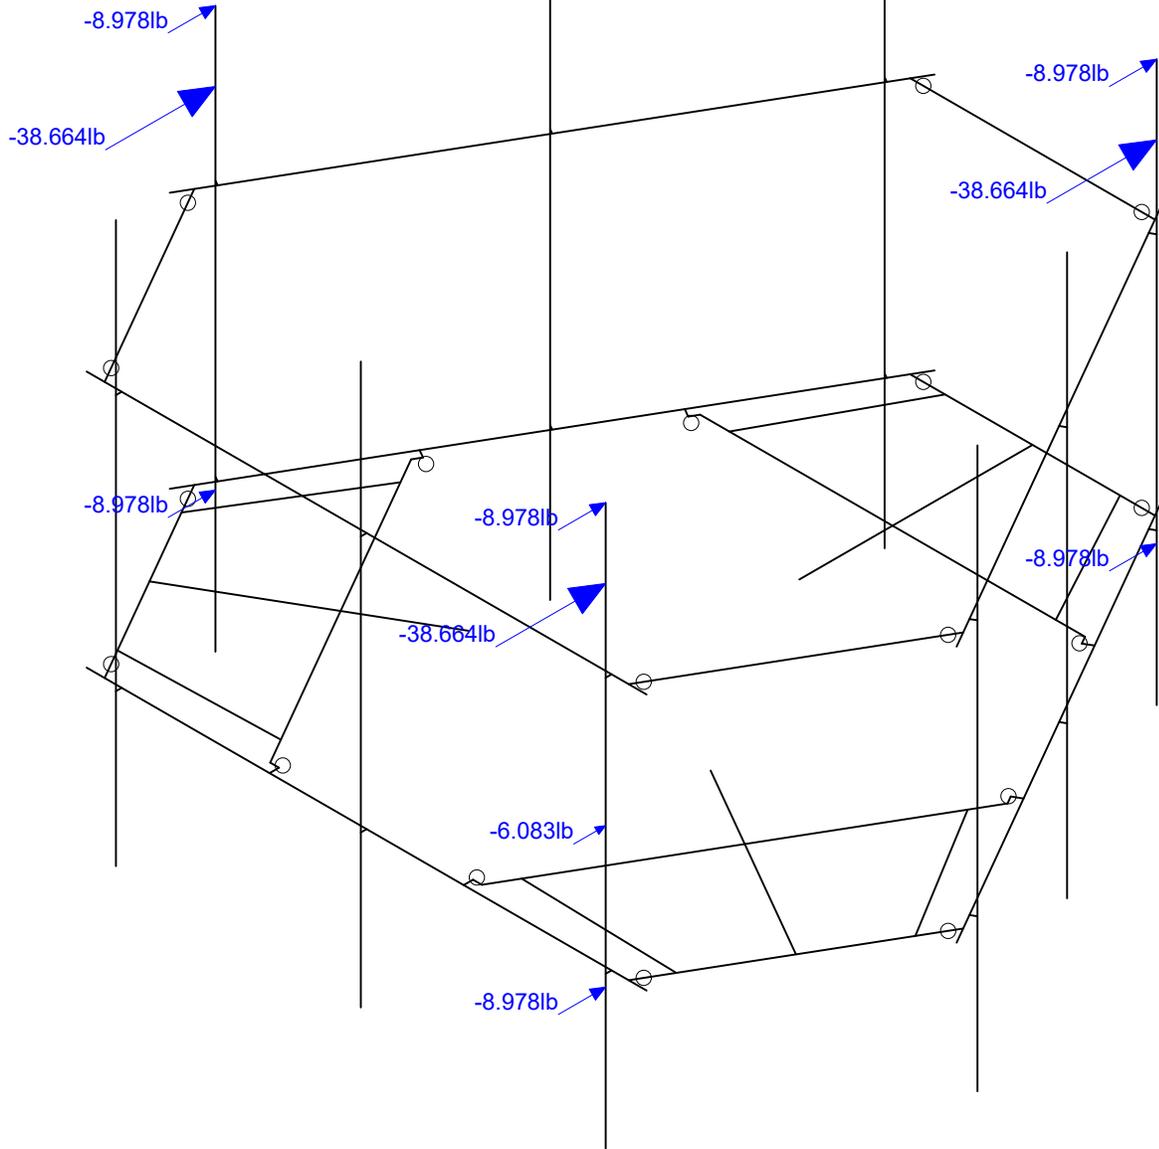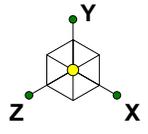



Loads: BLC 31, Seismic Load Z  
Envelope Only Solution

Infinigy Engineering, PLLC	BOBOS00890A	Seismic Load AZI 000
PSM		Aug 12, 2021 at 1:46 PM
1197-F0001-C		BOBOS00890A_loaded.r3d

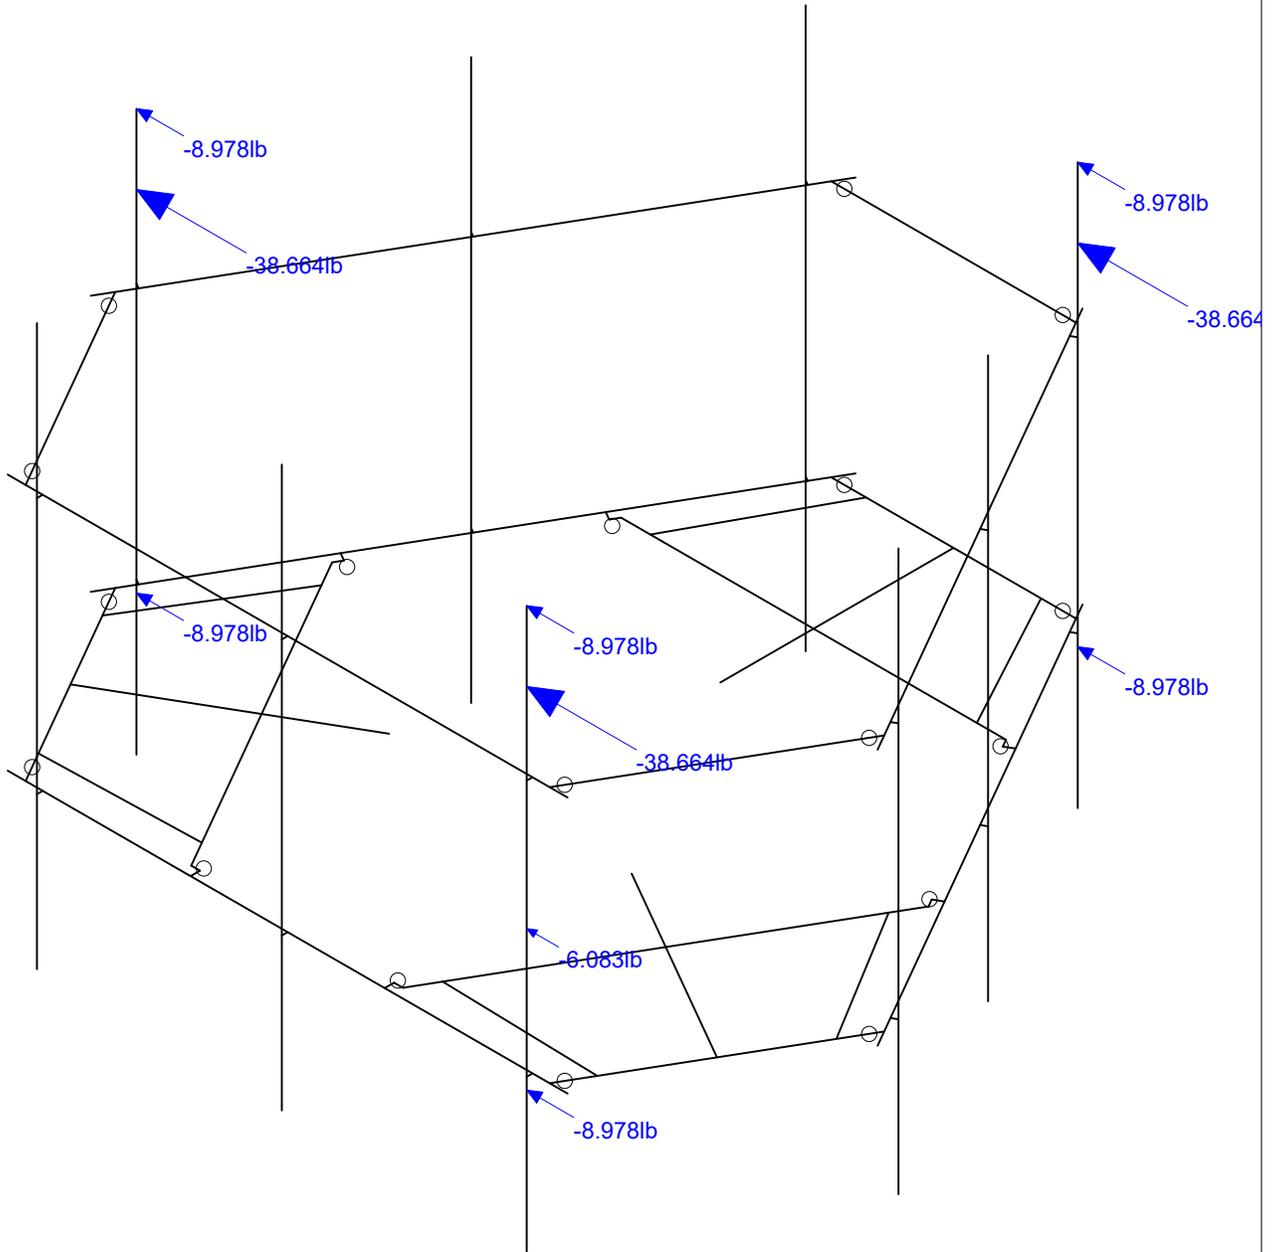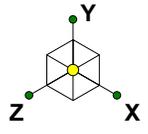


Loads: BLC 32, Seismic Load X  
Envelope Only Solution

Infinigy Engineering, PLLC	BOBOS00890A	Seismic Load AZI 090
PSM		Aug 12, 2021 at 1:47 PM
1197-F0001-C		BOBOS00890A_loaded.r3d

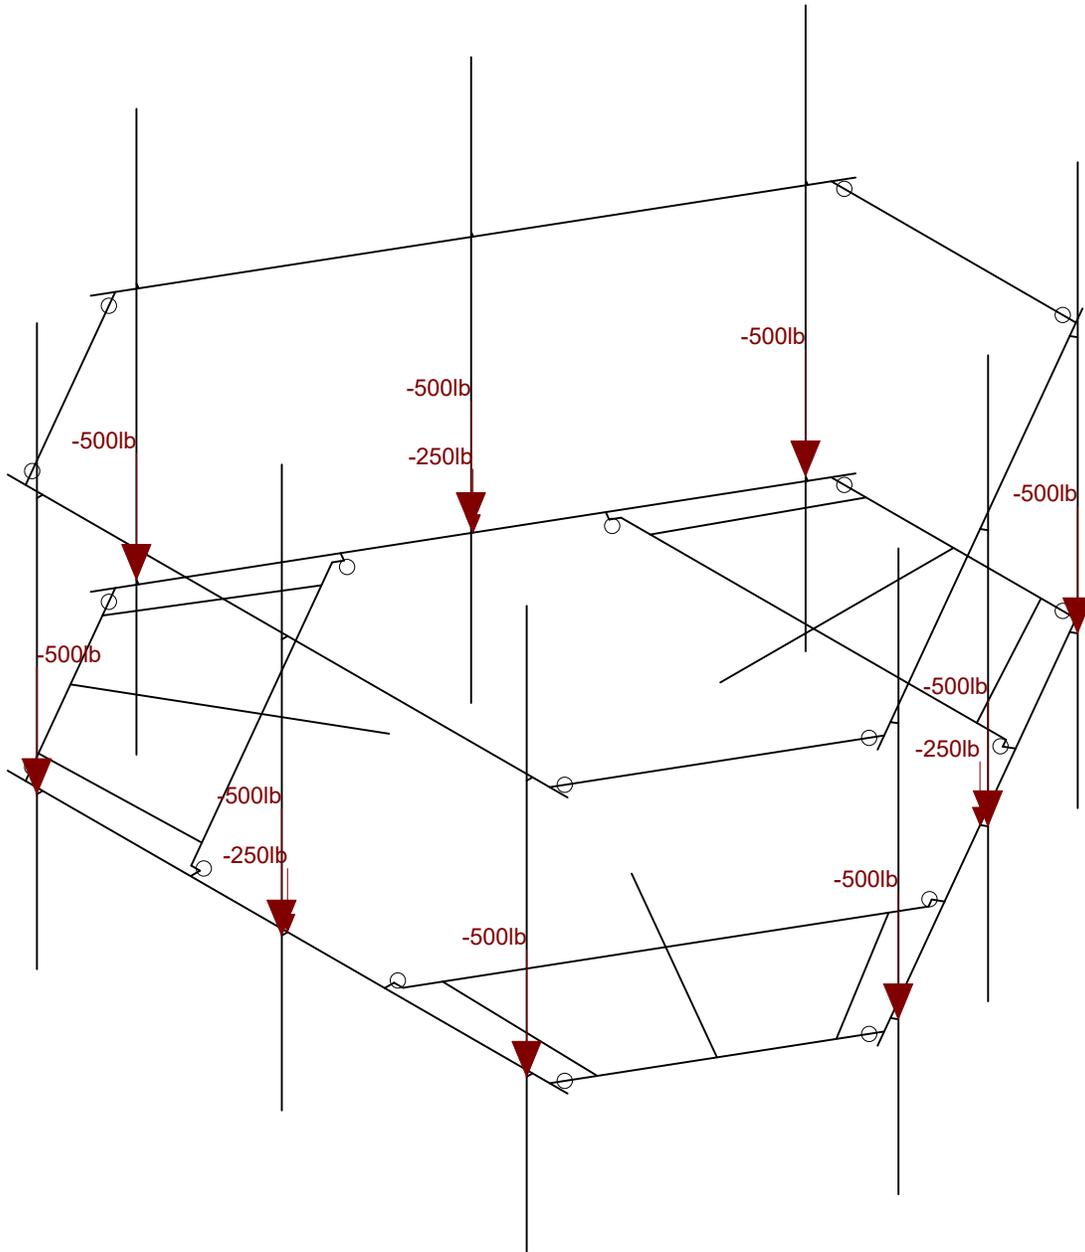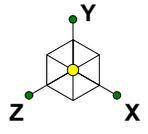


Loads: LL - Live Load  
Envelope Only Solution

Infinigy Engineering, PLLC	BOBOS00890A	Non-concurrent Live Loads
PSM		Aug 12, 2021 at 1:47 PM
1197-F0001-C		BOBOS00890A_loaded.r3d



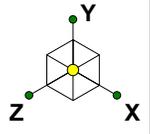


Code Check (Env)	
Black	No Calc
Red	> 1.0
Magenta	.90-1.0
Green	.75-.90
Cyan	.50-.75
Blue	0-.50

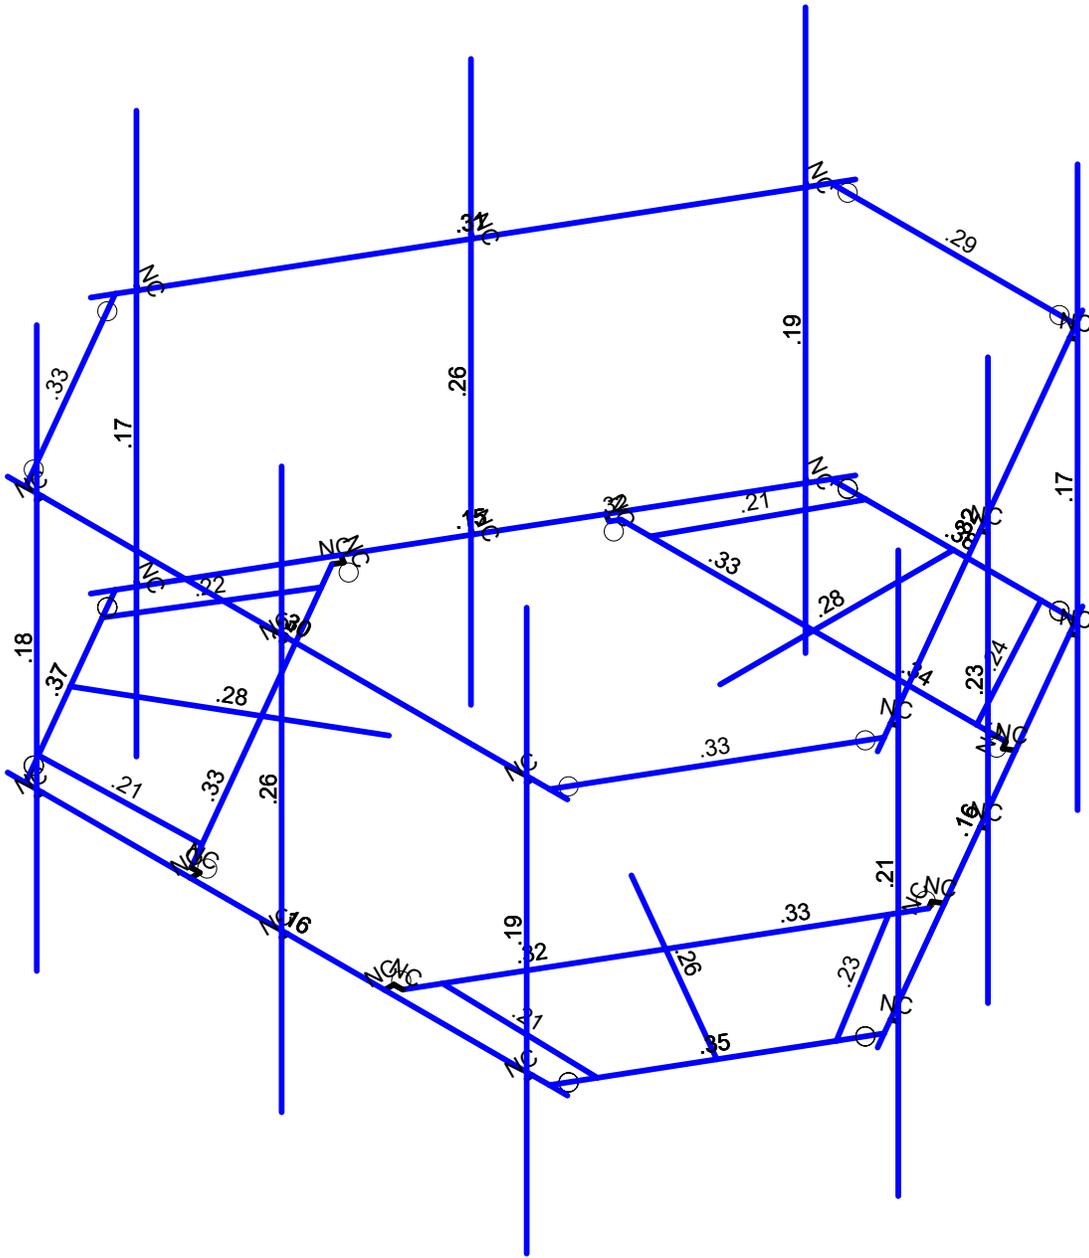

Member Code Checks Displayed (Enveloped)  
Envelope Only Solution

Infinigy Engineering, PLLC	BOBOS00890A	Bending Check
PSM		Aug 12, 2021 at 1:47 PM
1197-F0001-C		BOBOS00890A_loaded.r3d

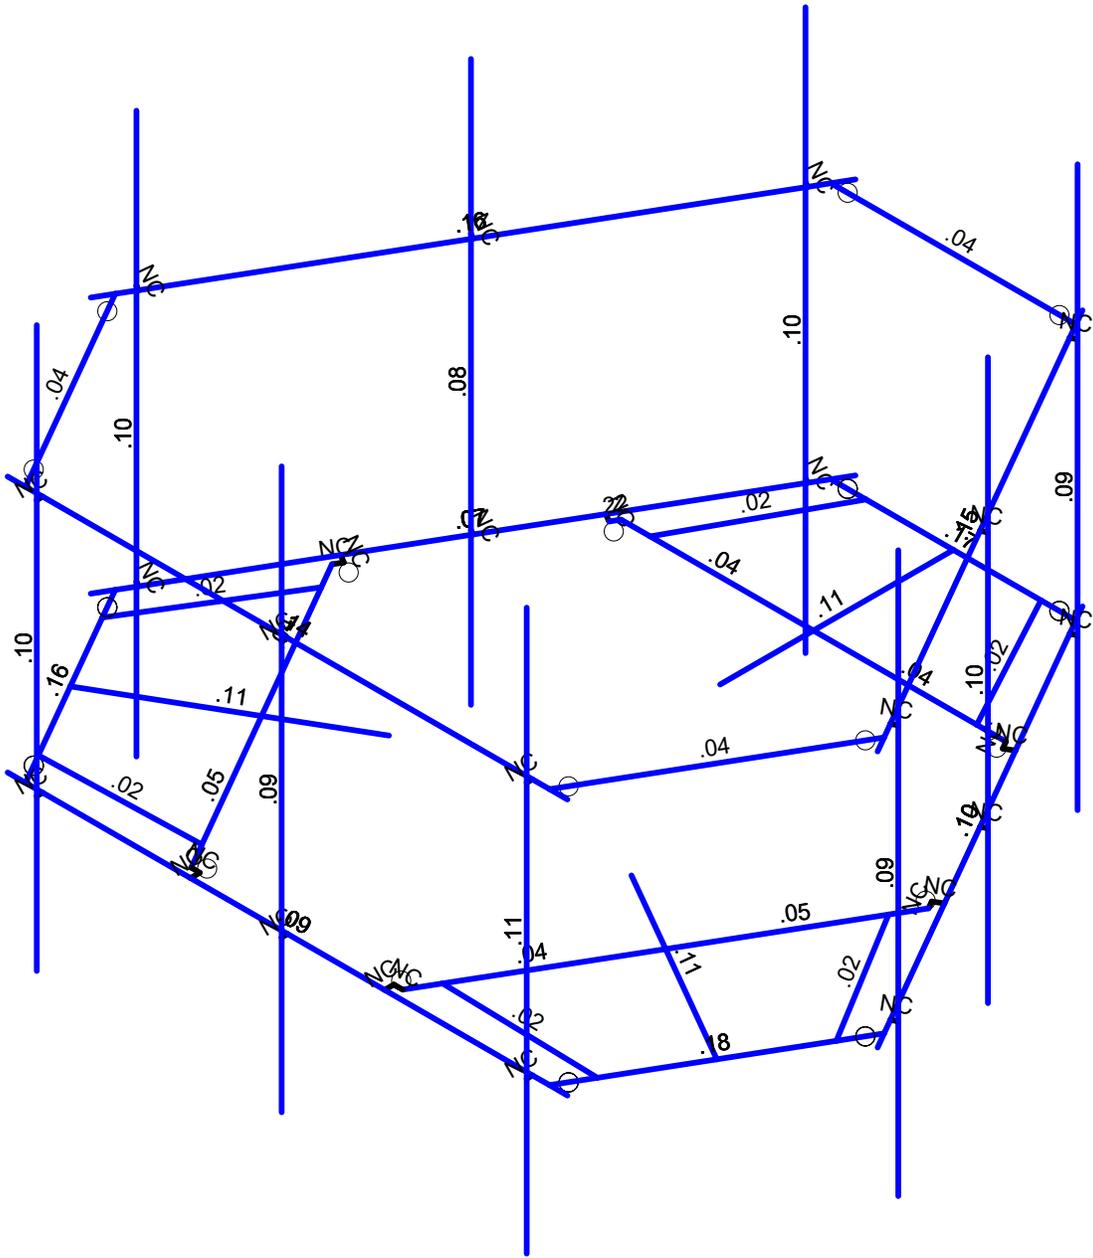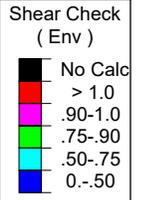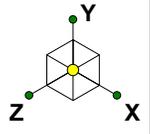

Member Shear Checks Displayed (Enveloped)  
Envelope Only Solution

Infinigy Engineering, PLLC	BOBOS00890A	Shear Check
PSM		Aug 12, 2021 at 1:48 PM
1197-F0001-C		BOBOS00890A_loaded.r3d

## Program Inputs

PROJECT INFORMATION		
Client:	ATC	
Carrier:	Dish Wireless	
Engineer:	Pradin Suinyal Magar, M.S	

SITE INFORMATION		
Risk Category:	II	
Exposure Category:	C	
Topo Factor Procedure:	Method 1, Category 1	
Site Class:	D - Stiff Soil (Assumed)	
Ground Elevation:	558.27	ft *Rev H

MOUNT INFORMATION		
Mount Type:	Platform	
Num Sectors:	3	
Centerline AGL:	120.00	ft
Tower Height AGL:	180.30	ft

TOPOGRAPHIC DATA		
Topo Feature:	N/A	
Slope Distance:	N/A	ft
Crest Distance:	N/A	ft
Crest Height:	N/A	ft

FACTORS		
Directionality Fact. ( $K_d$ ):	0.950	
Ground Ele. Factor ( $K_e$ ):	0.980	*Rev H Only
Rooftop Speed-Up ( $K_s$ ):	1.000	*Rev H Only
Topographic Factor ( $K_{zt}$ ):	1.000	
Gust Effect Factor ( $G_h$ ):	1.000	

CODE STANDARDS		
Building Code:	2015 IBC	
TIA Standard:	TIA-222-H	
ASCE Standard:	ASCE 7-10	



WIND AND ICE DATA		
Ultimate Wind ( $V_{ult}$ ):	130	mph
Design Wind ( $V$ ):	N/A	mph
Ice Wind ( $V_{ice}$ ):	50	mph
Base Ice Thickness ( $t_i$ ):	1.5	in
Flat Pressure:	105.944	psf
Round Pressure:	63.566	psf
Ice Wind Pressure:	9.403	psf

SEISMIC DATA		
Short-Period Accel. ( $S_s$ ):	0.174	g
1-Second Accel. ( $S_1$ ):	0.061	g
Short-Period Design ( $S_{DS}$ ):	0.186	
1-Second Design ( $S_{D1}$ ):	0.098	
Short-Period Coeff. ( $F_a$ ):	1.600	
1-Second Coeff. ( $F_v$ ):	2.400	
Amplification Factor ( $A_s$ ):	3.000	
Response Mod. Coeff. ( $R$ ):	2.000	



Infinigy Load Calculator V2.1.7

# Program Inputs

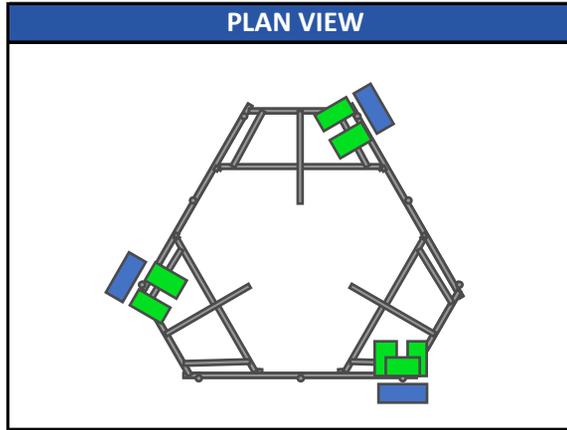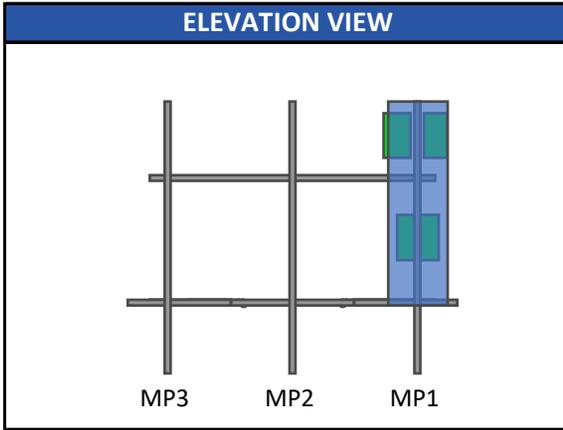

Infinigy Load Calculator V2.1.7



APPURTENANCE INFORMATION											
Appurtenance Name	Elevation	Qty.	$K_a$	$q_z$ (psf)	$EPA_N$ (ft <sup>2</sup> )	$EPA_T$ (ft <sup>2</sup> )	Wind $F_z$ (lbs)	Wind $F_x$ (lbs)	Weight (lbs)	Seismic F (lbs)	Member ( $\alpha$ sector)
JMA WIRELESS MX08FRO665-21	120.0	3	0.90	52.97	8.01	3.21	381.87	153.04	64.50	17.96	MP1
FUJITSU TA08025-B605	120.0	3	0.90	52.97	1.96	1.19	93.61	56.69	74.95	20.87	MP1
FUJITSU TA08025-B604	120.0	3	0.90	52.97	1.96	1.03	93.61	49.25	63.93	17.80	MP1
RAYCAP RDIDC-9181-PF-48	120.0	1	0.90	52.97	1.87	1.07	88.99	50.85	21.85	6.08	MP1

# ASCE 7 Hazards Report

**Address:**  
No Address at This Location

**Standard:** ASCE/SEI 7-10  
**Risk Category:** II  
**Soil Class:** D - Stiff Soil

**Elevation:** 558.27 ft (NAVD 88)  
**Latitude:** 41.5448  
**Longitude:** -72.3049

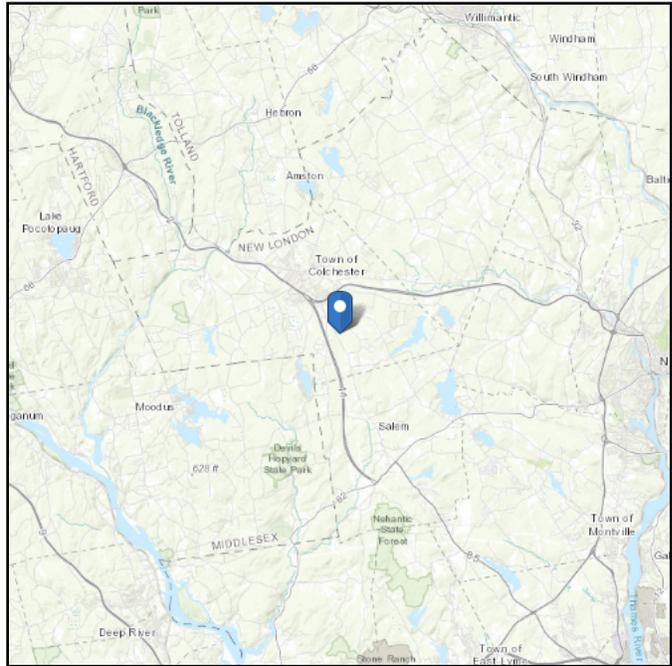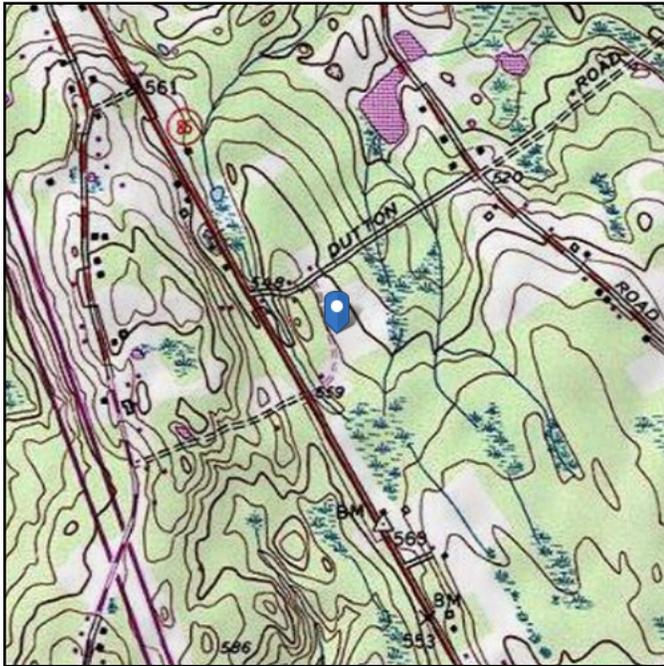

## Wind

### Results:

Wind Speed:	130 mph per Colchester City Requirements in WSEL
10-year MRI	78 Vmph
25-year MRI	88 Vmph
50-year MRI	96 Vmph
100-year MRI	105 Vmph

**Date Accessed:** 11/22/2021  
**ASCE/SEI 7-10** Fig. 26.5-1A and Figs. CC-1–CC-4, and Section 26.5.2, incorporating errata of March 12, 2014

Value provided is 3-second gust wind speeds at 33 ft above ground for Exposure C Category, based on linear interpolation between contours. Wind speeds are interpolated in accordance with the 7-10 Standard. Wind speeds correspond to approximately a 7% probability of exceedance in 50 years (annual exceedance probability = 0.00143, MRI = 700 years).



Site is in a hurricane-prone region as defined in ASCE/SEI 7-10 Section 26.2. Glazed openings need not be protected against wind-borne debris.

**Site Soil Class:** D - Stiff Soil

**Results:**

$S_S$ :	0.174	$S_{DS}$ :	0.184
$S_1$ :	0.061	$S_{D1}$ :	0.098
$F_a$ :	1.6	$T_L$ :	6
$F_v$ :	2.4	PGA :	0.087
$S_{MS}$ :	0.276	PGA <sub>M</sub> :	0.139
$S_{M1}$ :	0.147	F <sub>PGA</sub> :	1.6
		$I_e$ :	1

**Seismic Design Category** B

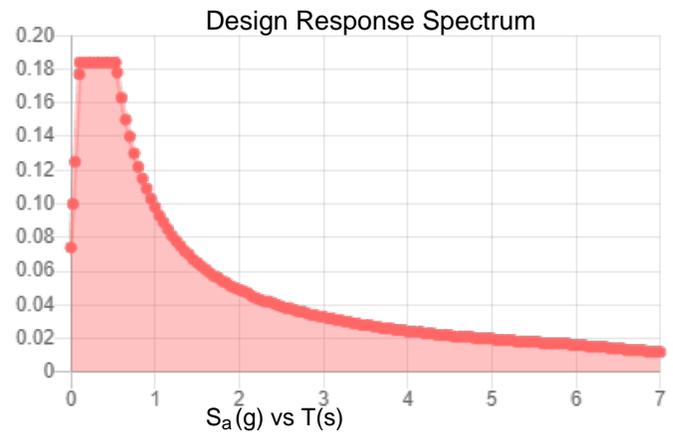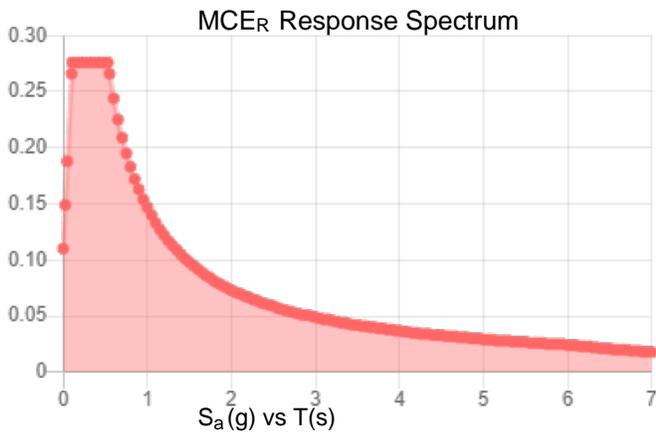

**Data Accessed:**

Thu Aug 12 2021

**Date Source:**

USGS Seismic Design Maps based on ASCE/SEI 7-10, incorporating Supplement 1 and errata of March 31, 2013, and ASCE/SEI 7-10 Table 1.5-2. Additional data for site-specific ground motion procedures in accordance with ASCE/SEI 7-10 Ch. 21 are available from USGS.

## Ice

---

**Results:**

Ice Thickness: 0.75 in.

Concurrent Temperature: 15 F

Gust Speed: 50 mph

**Data Source:** Standard ASCE/SEI 7-10, Figs. 10-2 through 10-8

**Date Accessed:** Thu Aug 12 2021

Ice thicknesses on structures in exposed locations at elevations higher than the surrounding terrain and in valleys and gorges may exceed the mapped values.

Values provided are equivalent radial ice thicknesses due to freezing rain with concurrent 3-second gust speeds, for a 50-year mean recurrence interval, and temperatures concurrent with ice thicknesses due to freezing rain. Thicknesses for ice accretions caused by other sources shall be obtained from local meteorological studies. Ice thicknesses in exposed locations at elevations higher than the surrounding terrain and in valleys and gorges may exceed the mapped values.

---

The ASCE 7 Hazard Tool is provided for your convenience, for informational purposes only, and is provided “as is” and without warranties of any kind. The location data included herein has been obtained from information developed, produced, and maintained by third party providers; or has been extrapolated from maps incorporated in the ASCE 7 standard. While ASCE has made every effort to use data obtained from reliable sources or methodologies, ASCE does not make any representations or warranties as to the accuracy, completeness, reliability, currency, or quality of any data provided herein. Any third-party links provided by this Tool should not be construed as an endorsement, affiliation, relationship, or sponsorship of such third-party content by or from ASCE.

ASCE does not intend, nor should anyone interpret, the results provided by this Tool to replace the sound judgment of a competent professional, having knowledge and experience in the appropriate field(s) of practice, nor to substitute for the standard of care required of such professionals in interpreting and applying the contents of this Tool or the ASCE 7 standard.

In using this Tool, you expressly assume all risks associated with your use. Under no circumstances shall ASCE or its officers, directors, employees, members, affiliates, or agents be liable to you or any other person for any direct, indirect, special, incidental, or consequential damages arising from or related to your use of, or reliance on, the Tool or any information obtained therein. To the fullest extent permitted by law, you agree to release and hold harmless ASCE from any and all liability of any nature arising out of or resulting from any use of data provided by the ASCE 7 Hazard Tool.

**Member Primary Data**

	Label	I Joint	J Joint	K Joint	Rotate(...)	Section/Shape	Type	Design List	Material	Design Rules
1	S3	P1	P3			Square Tubing	Beam	None	A500 GR.C	Typical
2	GA4	P9	P12		270	Grating Angle	Beam	None	A529 Gr. 50	Typical
3	GA3	P10	P11			Grating Angle	Beam	None	A529 Gr. 50	Typical
4	P3	P7	P8			Corner Plates	Beam	None	A1011 36 Ksi	Typical
5	S2	P13	P14			Square Tubing	Beam	None	A500 GR.C	Typical
6	GA2	P20	P23		270	Grating Angle	Beam	None	A529 Gr. 50	Typical
7	GA1	P21	P22			Grating Angle	Beam	None	A529 Gr. 50	Typical
8	P2	P18	P19			Corner Plates	Beam	None	A1011 36 Ksi	Typical
9	S1	P24	P25			Square Tubing	Beam	None	A500 GR.C	Typical
10	GA6	P31	P34		270	Grating Angle	Beam	None	A529 Gr. 50	Typical
11	GA5	P32	P33			Grating Angle	Beam	None	A529 Gr. 50	Typical
12	P1	P29	P30			Corner Plates	Beam	None	A1011 36 Ksi	Typical
13	H1	N43	N44			Face Pipes(3.5x.16)	Beam	None	A500 GR.C	Typical
14	MP1	N66	N60			Antenna Pipes	Beam	None	A500 GR.C	Typical
15	MP3	N63	N57			Antenna Pipes	Beam	None	A500 GR.C	Typical
16	HR1	N67	N68			Handrail	Beam	None	A500 GR.C	Typical
17	CA8	N114A	N113A		180	Handrail Connector	Beam	None	A1011 36 Ksi	Typical
18	CA9	N112A	N111A		180	Handrail Connector	Beam	None	A1011 36 Ksi	Typical
19	CA7	N116A	N115A		180	Handrail Connector	Beam	None	A1011 36 Ksi	Typical
20	M32	N48A	N70A			RIGID	None	None	RIGID	Typical
21	M35	N45	N69A			RIGID	None	None	RIGID	Typical
22	M36	N51	N71A			RIGID	None	None	RIGID	Typical
23	M39A	N54	N72A			RIGID	None	None	RIGID	Typical
24	CA3	P4	N122A			Channel(3.38x2.06)	Beam	None	A1011 36 Ksi	Typical
25	CA4	N124B	P4			Channel(3.38x2.06)	Beam	None	A1011 36 Ksi	Typical
26	CA1	P15	N122B			Channel(3.38x2.06)	Beam	None	A1011 36 Ksi	Typical
27	CA2	N123A	P15			Channel(3.38x2.06)	Beam	None	A1011 36 Ksi	Typical
28	CA5	P26	N125			Channel(3.38x2.06)	Beam	None	A1011 36 Ksi	Typical
29	CA6	N126	P26			Channel(3.38x2.06)	Beam	None	A1011 36 Ksi	Typical
30	M64	N126A	N125A			RIGID	None	None	RIGID	Typical
31	M65	N126	N125A			RIGID	None	None	RIGID	Typical
32	M66	N129	N128			RIGID	None	None	RIGID	Typical
33	M67	N124B	N128			RIGID	None	None	RIGID	Typical
34	M68	N132	N131			RIGID	None	None	RIGID	Typical
35	M69	N123A	N131			RIGID	None	None	RIGID	Typical
36	M70	N133	N132A			RIGID	None	None	RIGID	Typical
37	M71	N122B	N132A			RIGID	None	None	RIGID	Typical
38	M72	N135	N134			RIGID	None	None	RIGID	Typical
39	M73	N125	N134			RIGID	None	None	RIGID	Typical
40	M74	N138	N137			RIGID	None	None	RIGID	Typical
41	M75	N122A	N137			PL 2.375x0.5	None	None	A36 Gr.36	Typical

**Member Primary Data (Continued)**

	Label	I Joint	J Joint	K Joint	Rotate(...)	Section/Shape	Type	Design List	Material	Design Rules
42	MP2	N75	N74			Antenna Pipes	Beam	None	A500 GR.C	Typical
43	M43	N72B	N76			RIGID	None	None	RIGID	Typical
44	M44	N73	N77			RIGID	None	None	RIGID	Typical
45	H3	N81A	N82A			Face Pipes(3.5x.16)	Beam	None	A500 GR.C	Typical
46	MP7	N90	N88			Antenna Pipes	Beam	None	A500 GR.C	Typical
47	MP9	N89	N87			Antenna Pipes	Beam	None	A500 GR.C	Typical
48	HR3	N91	N92			Handrail	Beam	None	A500 GR.C	Typical
49	M52	N84	N94			RIGID	None	None	RIGID	Typical
50	M53	N83A	N93			RIGID	None	None	RIGID	Typical
51	M54	N85	N95			RIGID	None	None	RIGID	Typical
52	M55	N86	N96			RIGID	None	None	RIGID	Typical
53	H2	N109	N110			Face Pipes(3.5x.16)	Beam	None	A500 GR.C	Typical
54	MP4	N118	N116			Antenna Pipes	Beam	None	A500 GR.C	Typical
55	MP6	N117	N115			Antenna Pipes	Beam	None	A500 GR.C	Typical
56	HR2	N119	N120			Handrail	Beam	None	A500 GR.C	Typical
57	M66A	N112	N122			RIGID	None	None	RIGID	Typical
58	M67A	N111	N121			RIGID	None	None	RIGID	Typical
59	M68A	N113	N123			RIGID	None	None	RIGID	Typical
60	M69A	N114	N124			RIGID	None	None	RIGID	Typical
61	MP8	N132B	N131A			Antenna Pipes	Beam	None	A500 GR.C	Typical
62	M68B	N129B	N133B			RIGID	None	None	RIGID	Typical
63	M69B	N130A	N134A			RIGID	None	None	RIGID	Typical
64	MP5	N138A	N137A			Antenna Pipes	Beam	None	A500 GR.C	Typical
65	M71B	N135A	N139			RIGID	None	None	RIGID	Typical
66	M72B	N136	N140			RIGID	None	None	RIGID	Typical

**Hot Rolled Steel Design Parameters**

	Label	Shape	Lengt...	Lbby[in]	Lbzz[in]	Lcomp t...	Lcomp b...	L-tor...	Kyy	Kzz	Cb	Func...
1	S3	Square Tubing	40			Lbby						Late...
2	GA4	Grating Angle	27.295			Lbby						Late...
3	GA3	Grating Angle	27.295			Lbby						Late...
4	P3	Corner Plates	42			Lbby						Late...
5	S2	Square Tubing	40			Lbby						Late...
6	GA2	Grating Angle	27.295			Lbby						Late...
7	GA1	Grating Angle	27.295			Lbby						Late...
8	P2	Corner Plates	42			Lbby						Late...
9	S1	Square Tubing	40			Lbby						Late...
10	GA6	Grating Angle	27.295			Lbby						Late...
11	GA5	Grating Angle	27.295			Lbby						Late...
12	P1	Corner Plates	42			Lbby						Late...
13	H1	Face Pipes(3.5x.16)	96			Lbby						Late...



**Hot Rolled Steel Design Parameters (Continued)**

	Label	Shape	Lengt...	Lbyy[in]	Lbzz[in]	Lcomp t...	Lcomp b...	L-tor...	Kyy	Kzz	Cb	Func...
14	MP1	Antenna Pipes	96			Lbyy						Late...
15	MP3	Antenna Pipes	96			Lbyy						Late...
16	HR1	Handrail	96			Lbyy						Late...
17	CA8	Handrail Connector	42			Lbyy						Late...
18	CA9	Handrail Connector	42			Lbyy						Late...
19	CA7	Handrail Connector	42			Lbyy						Late...
20	CA3	Channel(3.38x2.06)	33			Lbyy						Late...
21	CA4	Channel(3.38x2.06)	33			Lbyy						Late...
22	CA1	Channel(3.38x2.06)	33			Lbyy						Late...
23	CA2	Channel(3.38x2.06)	33			Lbyy						Late...
24	CA5	Channel(3.38x2.06)	33			Lbyy						Late...
25	CA6	Channel(3.38x2.06)	33			Lbyy						Late...
26	M75	PL 2.375x0.5	1.5			Lbyy						Late...
27	MP2	Antenna Pipes	96			Lbyy						Late...
28	H3	Face Pipes(3.5x.16)	96			Lbyy						Late...
29	MP7	Antenna Pipes	96			Lbyy						Late...
30	MP9	Antenna Pipes	96			Lbyy						Late...
31	HR3	Handrail	96			Lbyy						Late...
32	H2	Face Pipes(3.5x.16)	96			Lbyy						Late...
33	MP4	Antenna Pipes	96			Lbyy						Late...
34	MP6	Antenna Pipes	96			Lbyy						Late...
35	HR2	Handrail	96			Lbyy						Late...
36	MP8	Antenna Pipes	96			Lbyy						Late...
37	MP5	Antenna Pipes	96			Lbyy						Late...

**Member Advanced Data**

	Label	I Release	J Release	I Offset[in]	J Offset[in]	T/C Only	Physical Defl Ra..	Analysis ...	Inactive	Seismi...
1	S3						Yes			None
2	GA4						Yes			None
3	GA3						Yes			None
4	P3	BenPIN	BenPIN				Yes	Default		None
5	S2						Yes			None
6	GA2						Yes			None
7	GA1						Yes			None
8	P2	BenPIN	BenPIN				Yes	Default		None
9	S1						Yes	Default		None
10	GA6						Yes			None
11	GA5						Yes			None
12	P1	BenPIN	BenPIN				Yes	Default		None
13	H1						Yes			None
14	MP1						Yes	+y+3		None



**Member Advanced Data (Continued)**

	Label	I Release	J Release	I Offset[in]	J Offset[in]	T/C Only	Physical	Defl Ra..	Analysis ...	Inactive	Seismi...
15	MP3						Yes		+y+3		None
16	HR1						Yes				None
17	CA8	00000X	00000X				Yes				None
18	CA9	00000X	00000X				Yes				None
19	CA7	00000X	00000X				Yes	Default			None
20	M32						Yes	** NA **			None
21	M35						Yes	** NA **			None
22	M36						Yes	** NA **			None
23	M39A						Yes	** NA **			None
24	CA3						Yes	Default			None
25	CA4						Yes	Default			None
26	CA1						Yes	Default			None
27	CA2						Yes	Default			None
28	CA5						Yes	Default			None
29	CA6						Yes	Default			None
30	M64	BenPIN					Yes	** NA **			None
31	M65						Yes	** NA **			None
32	M66	BenPIN					Yes	** NA **			None
33	M67						Yes	** NA **			None
34	M68	BenPIN					Yes	** NA **			None
35	M69						Yes	** NA **			None
36	M70	BenPIN					Yes	** NA **			None
37	M71						Yes	** NA **			None
38	M72	BenPIN					Yes	** NA **			None
39	M73						Yes	** NA **			None
40	M74	BenPIN					Yes	** NA **			None
41	M75						Yes	** NA **			None
42	MP2						Yes		+y+3		None
43	M43						Yes	** NA **			None
44	M44						Yes	** NA **			None
45	H3						Yes				None
46	MP7						Yes		+y+3		None
47	MP9						Yes		+y+3		None
48	HR3						Yes				None
49	M52						Yes	** NA **			None
50	M53						Yes	** NA **			None
51	M54						Yes	** NA **			None
52	M55						Yes	** NA **			None
53	H2						Yes				None
54	MP4						Yes		+y+3		None
55	MP6						Yes		+y+3		None
56	HR2						Yes				None

**Member Advanced Data (Continued)**

	Label	I Release	J Release	I Offset[in]	J Offset[in]	T/C Only	Physical Defl Ra..	Analysis ...	Inactive	Seismi...
57	M66A						Yes ** NA **			None
58	M67A						Yes ** NA **			None
59	M68A						Yes ** NA **			None
60	M69A						Yes ** NA **			None
61	MP8						Yes	+y+3		None
62	M68B						Yes ** NA **			None
63	M69B						Yes ** NA **			None
64	MP5						Yes	+y+3		None
65	M71B						Yes ** NA **			None
66	M72B						Yes ** NA **			None

**Material Takeoff**

	Material	Size	Pieces	Length[in]	Weight[LB]
1	General				
2	RIGID		29	35.1	0
3	Total General		29	35.1	0
4					
5	Hot Rolled Steel				
6	A1011 36 Ksi	C3.38x2.06x0.25	6	198	98.255
7	A1011 36 Ksi	PL6.5x0.375	3	126	87.09
8	A1011 36 Ksi	L6.6x4.46x0.25	3	126	96.558
9	A36 Gr.36	PL 2.375x0.5	1	1.5	.505
10	A500 GR.C	2.88x0.120	3	288	84.974
11	A500 GR.C	HSS4X4X6	3	120	162.653
12	A500 GR.C	Pipe3.5x0.165	3	288	141.202
13	A500 GR.C	PIPE 2.5	9	864	394.45
14	A529 Gr. 50	L2x2x4	6	163.8	43.838
15	Total HR Steel		37	2175.3	1109.525

**Hot Rolled Steel Section Sets**

	Label	Shape	Type	Design List	Material	Design... A [in2]	Iyy [in...lzz [in... J [in4]
1	Corner Plates	PL6.5x0.375	Beam	None	A1011 ...	Typical 2.438	.029 8.582 .11
2	6"x0.37" Plate	Plate 6x.37	Beam	None	A1011 ...	Typical 2.22	.025 6.66 .097
3	Grating Angle	L2x2x4	Beam	None	A529 G...	Typical .944	.346 .346 .021
4	Face Pipes(3.5x.1...	Pipe3.5x0.165	Beam	None	A500 G...	Typical 1.729	2.409 2.409 4.819
5	Antenna Pipes	PIPE 2.5	Beam	None	A500 G...	Typical 1.61	1.45 1.45 2.89
6	Channel(3.38x2.06)	C3.38x2.06x0.25	Beam	None	A1011 ...	Typical 1.75	.715 3.026 .034
7	Square Tubing	HSS4X4X6	Beam	None	A500 G...	Typical 4.78	10.3 10.3 17.5
8	Handrail Connector	L6.6x4.46x0.25	Beam	None	A1011 ...	Typical 2.703	4.759 12.473 .055



**Hot Rolled Steel Section Sets (Continued)**

	Label	Shape	Type	Design List	Material	Design... A [in2]	Iyy [in...lzz [in... J [in4]
9	Handrail	2.88x0.120	Beam	None	A500 G...	Typical 1.04	.993 .993 1.985

**Basic Load Cases**

	BLC Description	Category	X Gr...	Y Gr...	Z Gr...	Joint	Point	Distributed	Area(Memb...	Surface(Plate/Wall)
1	Self Weight	DL		-1			13		3	
2	Wind Load AZI 0	WLZ					26			
3	Wind Load AZI 30	None					26			
4	Wind Load AZI 60	None					26			
5	Wind Load AZI 90	WLX					26			
6	Wind Load AZI 1...	None					26			
7	Wind Load AZI 1...	None					26			
8	Wind Load AZI 1...	None					26			
9	Wind Load AZI 2...	None					26			
10	Wind Load AZI 2...	None					26			
11	Wind Load AZI 2...	None					26			
12	Wind Load AZI 3...	None					26			
13	Wind Load AZI 3...	None					26			
14	Distr. Wind Load Z	WLZ						66		
15	Distr. Wind Load X	WLX						66		
16	Ice Weight	OL1					13	66	3	
17	Ice Wind Load A...	OL2					26			
18	Ice Wind Load A...	None					26			
19	Ice Wind Load A...	None					26			
20	Ice Wind Load A...	OL3					26			
21	Ice Wind Load A...	None					26			
22	Ice Wind Load A...	None					26			
23	Ice Wind Load A...	None					26			
24	Ice Wind Load A...	None					26			
25	Ice Wind Load A...	None					26			
26	Ice Wind Load A...	None					26			
27	Ice Wind Load A...	None					26			
28	Ice Wind Load A...	None					26			
29	Distr. Ice Wind L...	OL2						66		
30	Distr. Ice Wind L...	OL3						66		
31	Seismic Load Z	ELZ			-.278		13			
32	Seismic Load X	ELX	-.278				13			
33	Service Live Loa...	LL					3			
34	Maintenance Loa...	LL					1			
35	Maintenance Loa...	LL					1			
36	Maintenance Loa...	LL					1			
37	Maintenance Loa...	LL					1			





**Load Combinations (Continued)**

	Description	S...	P...	S...B...	Fa...B...														
32	1.2D + 1.0Di + 1.0Wi AZI 150	Y...	Y	1	1.2	16	1	22	1	29	-8...	30	.5						
33	1.2D + 1.0Di + 1.0Wi AZI 180	Y...	Y	1	1.2	16	1	23	1	29	-1	30							
34	1.2D + 1.0Di + 1.0Wi AZI 210	Y...	Y	1	1.2	16	1	24	1	29	-8...	30	-.5						
35	1.2D + 1.0Di + 1.0Wi AZI 240	Y...	Y	1	1.2	16	1	25	1	29	-.5	30	-8...						
36	1.2D + 1.0Di + 1.0Wi AZI 270	Y...	Y	1	1.2	16	1	26	1	29		30	-1						
37	1.2D + 1.0Di + 1.0Wi AZI 300	Y...	Y	1	1.2	16	1	27	1	29	.5	30	-8...						
38	1.2D + 1.0Di + 1.0Wi AZI 330	Y...	Y	1	1.2	16	1	28	1	29	.866	30	-.5						
39	(1.2 + 0.2Sds)DL + 1.0E AZI 0	Y...	Y	1	1.2	.31	1	32											
40	(1.2 + 0.2Sds)DL + 1.0E AZI 30	Y...	Y	1	1.2	.31	.866	32	.5										
41	(1.2 + 0.2Sds)DL + 1.0E AZI 60	Y...	Y	1	1.2	.31	.5	32	.866										
42	(1.2 + 0.2Sds)DL + 1.0E AZI 90	Y...	Y	1	1.2	.31		32	1										
43	(1.2 + 0.2Sds)DL + 1.0E AZI 1..	Y...	Y	1	1.2	.31	-.5	32	.866										
44	(1.2 + 0.2Sds)DL + 1.0E AZI 1..	Y...	Y	1	1.2	.31	-8...	32	.5										
45	(1.2 + 0.2Sds)DL + 1.0E AZI 1..	Y...	Y	1	1.2	.31	-1	32											
46	(1.2 + 0.2Sds)DL + 1.0E AZI 2..	Y...	Y	1	1.2	.31	-8...	32	-.5										
47	(1.2 + 0.2Sds)DL + 1.0E AZI 2..	Y...	Y	1	1.2	.31	-.5	32	-8...										
48	(1.2 + 0.2Sds)DL + 1.0E AZI 2..	Y...	Y	1	1.2	.31		32	-1										
49	(1.2 + 0.2Sds)DL + 1.0E AZI 3..	Y...	Y	1	1.2	.31	.5	32	-8...										
50	(1.2 + 0.2Sds)DL + 1.0E AZI 3..	Y...	Y	1	1.2	.31	.866	32	-.5										
51	(0.9 - 0.2Sds)DL + 1.0E AZI 0	Y...	Y	1	.863	.31	1	32											
52	(0.9 - 0.2Sds)DL + 1.0E AZI 30	Y...	Y	1	.863	.31	.866	32	.5										
53	(0.9 - 0.2Sds)DL + 1.0E AZI 60	Y...	Y	1	.863	.31	.5	32	.866										
54	(0.9 - 0.2Sds)DL + 1.0E AZI 90	Y...	Y	1	.863	.31		32	1										
55	(0.9 - 0.2Sds)DL + 1.0E AZI 1..	Y...	Y	1	.863	.31	-.5	32	.866										
56	(0.9 - 0.2Sds)DL + 1.0E AZI 1..	Y...	Y	1	.863	.31	-8...	32	.5										
57	(0.9 - 0.2Sds)DL + 1.0E AZI 1..	Y...	Y	1	.863	.31	-1	32											
58	(0.9 - 0.2Sds)DL + 1.0E AZI 2..	Y...	Y	1	.863	.31	-8...	32	-.5										
59	(0.9 - 0.2Sds)DL + 1.0E AZI 2..	Y...	Y	1	.863	.31	-.5	32	-8...										
60	(0.9 - 0.2Sds)DL + 1.0E AZI 2..	Y...	Y	1	.863	.31		32	-1										
61	(0.9 - 0.2Sds)DL + 1.0E AZI 3..	Y...	Y	1	.863	.31	.5	32	-8...										
62	(0.9 - 0.2Sds)DL + 1.0E AZI 3..	Y...	Y	1	.863	.31	.866	32	-.5										
63	1.0DL + 1.5LL + 1.0SWL (60 ...	Y...	Y	1	1	2	.213	14	.213	15		33	1.5						
64	1.0DL + 1.5LL + 1.0SWL (60 ...	Y...	Y	1	1	3	.213	14	.184	15	.107	33	1.5						
65	1.0DL + 1.5LL + 1.0SWL (60 ...	Y...	Y	1	1	4	.213	14	.107	15	.184	33	1.5						
66	1.0DL + 1.5LL + 1.0SWL (60 ...	Y...	Y	1	1	5	.213	14		15	.213	33	1.5						
67	1.0DL + 1.5LL + 1.0SWL (60 ...	Y...	Y	1	1	6	.213	14	-.1...	15	.184	33	1.5						
68	1.0DL + 1.5LL + 1.0SWL (60 ...	Y...	Y	1	1	7	.213	14	-.1...	15	.107	33	1.5						
69	1.0DL + 1.5LL + 1.0SWL (60 ...	Y...	Y	1	1	8	.213	14	-.2...	15		33	1.5						
70	1.0DL + 1.5LL + 1.0SWL (60 ...	Y...	Y	1	1	9	.213	14	-.1...	15	-.1...	33	1.5						
71	1.0DL + 1.5LL + 1.0SWL (60 ...	Y...	Y	1	1	10	.213	14	-.1...	15	-.1...	33	1.5						
72	1.0DL + 1.5LL + 1.0SWL (60 ...	Y...	Y	1	1	11	.213	14		15	-.2...	33	1.5						
73	1.0DL + 1.5LL + 1.0SWL (60 ...	Y...	Y	1	1	12	.213	14	.107	15	-.1...	33	1.5						



**Load Combinations (Continued)**

Description	S...	P...	S...B...	Fa...B...															
74	1.0DL + 1.5LL + 1.0SWL (60 ...	Y...	Y	1	1	13	.213	14	.184	15	-1...	33	1.5						
75	1.2DL + 1.5LL	Y...	Y	1	1.2	33	1.5												
76	1.2DL + 1.5LM-MP1 + 1SWL (...	Y...	Y	1	1.2	34	1.5	2	.053	14	.053	15							
77	1.2DL + 1.5LM-MP1 + 1SWL (...	Y...	Y	1	1.2	34	1.5	3	.053	14	.046	15	.027						
78	1.2DL + 1.5LM-MP1 + 1SWL (...	Y...	Y	1	1.2	34	1.5	4	.053	14	.027	15	.046						
79	1.2DL + 1.5LM-MP1 + 1SWL (...	Y...	Y	1	1.2	34	1.5	5	.053	14		15	.053						
80	1.2DL + 1.5LM-MP1 + 1SWL (...	Y...	Y	1	1.2	34	1.5	6	.053	14	-0...	15	.046						
81	1.2DL + 1.5LM-MP1 + 1SWL (...	Y...	Y	1	1.2	34	1.5	7	.053	14	-0...	15	.027						
82	1.2DL + 1.5LM-MP1 + 1SWL (...	Y...	Y	1	1.2	34	1.5	8	.053	14	-0...	15							
83	1.2DL + 1.5LM-MP1 + 1SWL (...	Y...	Y	1	1.2	34	1.5	9	.053	14	-0...	15	-0...						
84	1.2DL + 1.5LM-MP1 + 1SWL (...	Y...	Y	1	1.2	34	1.5	10	.053	14	-0...	15	-0...						
85	1.2DL + 1.5LM-MP1 + 1SWL (...	Y...	Y	1	1.2	34	1.5	11	.053	14		15	-0...						
86	1.2DL + 1.5LM-MP1 + 1SWL (...	Y...	Y	1	1.2	34	1.5	12	.053	14	.027	15	-0...						
87	1.2DL + 1.5LM-MP1 + 1SWL (...	Y...	Y	1	1.2	34	1.5	13	.053	14	.046	15	-0...						
88	1.2DL + 1.5LM-MP2 + 1SWL (...	Y...	Y	1	1.2	35	1.5	2	.053	14	.053	15							
89	1.2DL + 1.5LM-MP2 + 1SWL (...	Y...	Y	1	1.2	35	1.5	3	.053	14	.046	15	.027						
90	1.2DL + 1.5LM-MP2 + 1SWL (...	Y...	Y	1	1.2	35	1.5	4	.053	14	.027	15	.046						
91	1.2DL + 1.5LM-MP2 + 1SWL (...	Y...	Y	1	1.2	35	1.5	5	.053	14		15	.053						
92	1.2DL + 1.5LM-MP2 + 1SWL (...	Y...	Y	1	1.2	35	1.5	6	.053	14	-0...	15	.046						
93	1.2DL + 1.5LM-MP2 + 1SWL (...	Y...	Y	1	1.2	35	1.5	7	.053	14	-0...	15	.027						
94	1.2DL + 1.5LM-MP2 + 1SWL (...	Y...	Y	1	1.2	35	1.5	8	.053	14	-0...	15							
95	1.2DL + 1.5LM-MP2 + 1SWL (...	Y...	Y	1	1.2	35	1.5	9	.053	14	-0...	15	-0...						
96	1.2DL + 1.5LM-MP2 + 1SWL (...	Y...	Y	1	1.2	35	1.5	10	.053	14	-0...	15	-0...						
97	1.2DL + 1.5LM-MP2 + 1SWL (...	Y...	Y	1	1.2	35	1.5	11	.053	14		15	-0...						
98	1.2DL + 1.5LM-MP2 + 1SWL (...	Y...	Y	1	1.2	35	1.5	12	.053	14	.027	15	-0...						
99	1.2DL + 1.5LM-MP2 + 1SWL (...	Y...	Y	1	1.2	35	1.5	13	.053	14	.046	15	-0...						
100	1.2DL + 1.5LM-MP3 + 1SWL (...	Y...	Y	1	1.2	36	1.5	2	.053	14	.053	15							
101	1.2DL + 1.5LM-MP3 + 1SWL (...	Y...	Y	1	1.2	36	1.5	3	.053	14	.046	15	.027						
102	1.2DL + 1.5LM-MP3 + 1SWL (...	Y...	Y	1	1.2	36	1.5	4	.053	14	.027	15	.046						
103	1.2DL + 1.5LM-MP3 + 1SWL (...	Y...	Y	1	1.2	36	1.5	5	.053	14		15	.053						
104	1.2DL + 1.5LM-MP3 + 1SWL (...	Y...	Y	1	1.2	36	1.5	6	.053	14	-0...	15	.046						
105	1.2DL + 1.5LM-MP3 + 1SWL (...	Y...	Y	1	1.2	36	1.5	7	.053	14	-0...	15	.027						
106	1.2DL + 1.5LM-MP3 + 1SWL (...	Y...	Y	1	1.2	36	1.5	8	.053	14	-0...	15							
107	1.2DL + 1.5LM-MP3 + 1SWL (...	Y...	Y	1	1.2	36	1.5	9	.053	14	-0...	15	-0...						
108	1.2DL + 1.5LM-MP3 + 1SWL (...	Y...	Y	1	1.2	36	1.5	10	.053	14	-0...	15	-0...						
109	1.2DL + 1.5LM-MP3 + 1SWL (...	Y...	Y	1	1.2	36	1.5	11	.053	14		15	-0...						
110	1.2DL + 1.5LM-MP3 + 1SWL (...	Y...	Y	1	1.2	36	1.5	12	.053	14	.027	15	-0...						
111	1.2DL + 1.5LM-MP3 + 1SWL (...	Y...	Y	1	1.2	36	1.5	13	.053	14	.046	15	-0...						
112	1.2DL + 1.5LM-MP4 + 1SWL (...	Y...	Y	1	1.2	37	1.5	2	.053	14	.053	15							
113	1.2DL + 1.5LM-MP4 + 1SWL (...	Y...	Y	1	1.2	37	1.5	3	.053	14	.046	15	.027						
114	1.2DL + 1.5LM-MP4 + 1SWL (...	Y...	Y	1	1.2	37	1.5	4	.053	14	.027	15	.046						
115	1.2DL + 1.5LM-MP4 + 1SWL (...	Y...	Y	1	1.2	37	1.5	5	.053	14		15	.053						



**Load Combinations (Continued)**

	Description	S...	P...	S...B...	Fa...B...														
116	1.2DL + 1.5LM-MP4 + 1SWL (...Y...)	Y		1	1.2	37	1.5	6	.053	14	-0...	15	.046						
117	1.2DL + 1.5LM-MP4 + 1SWL (...Y...)	Y		1	1.2	37	1.5	7	.053	14	-0...	15	.027						
118	1.2DL + 1.5LM-MP4 + 1SWL (...Y...)	Y		1	1.2	37	1.5	8	.053	14	-0...	15							
119	1.2DL + 1.5LM-MP4 + 1SWL (...Y...)	Y		1	1.2	37	1.5	9	.053	14	-0...	15	-0...						
120	1.2DL + 1.5LM-MP4 + 1SWL (...Y...)	Y		1	1.2	37	1.5	10	.053	14	-0...	15	-0...						
121	1.2DL + 1.5LM-MP4 + 1SWL (...Y...)	Y		1	1.2	37	1.5	11	.053	14		15	-0...						
122	1.2DL + 1.5LM-MP4 + 1SWL (...Y...)	Y		1	1.2	37	1.5	12	.053	14	.027	15	-0...						
123	1.2DL + 1.5LM-MP4 + 1SWL (...Y...)	Y		1	1.2	37	1.5	13	.053	14	.046	15	-0...						
124	1.2DL + 1.5LM-MP5 + 1SWL (...Y...)	Y		1	1.2	38	1.5	2	.053	14	.053	15							
125	1.2DL + 1.5LM-MP5 + 1SWL (...Y...)	Y		1	1.2	38	1.5	3	.053	14	.046	15	.027						
126	1.2DL + 1.5LM-MP5 + 1SWL (...Y...)	Y		1	1.2	38	1.5	4	.053	14	.027	15	.046						
127	1.2DL + 1.5LM-MP5 + 1SWL (...Y...)	Y		1	1.2	38	1.5	5	.053	14		15	.053						
128	1.2DL + 1.5LM-MP5 + 1SWL (...Y...)	Y		1	1.2	38	1.5	6	.053	14	-0...	15	.046						
129	1.2DL + 1.5LM-MP5 + 1SWL (...Y...)	Y		1	1.2	38	1.5	7	.053	14	-0...	15	.027						
130	1.2DL + 1.5LM-MP5 + 1SWL (...Y...)	Y		1	1.2	38	1.5	8	.053	14	-0...	15							
131	1.2DL + 1.5LM-MP5 + 1SWL (...Y...)	Y		1	1.2	38	1.5	9	.053	14	-0...	15	-0...						
132	1.2DL + 1.5LM-MP5 + 1SWL (...Y...)	Y		1	1.2	38	1.5	10	.053	14	-0...	15	-0...						
133	1.2DL + 1.5LM-MP5 + 1SWL (...Y...)	Y		1	1.2	38	1.5	11	.053	14		15	-0...						
134	1.2DL + 1.5LM-MP5 + 1SWL (...Y...)	Y		1	1.2	38	1.5	12	.053	14	.027	15	-0...						
135	1.2DL + 1.5LM-MP5 + 1SWL (...Y...)	Y		1	1.2	38	1.5	13	.053	14	.046	15	-0...						
136	1.2DL + 1.5LM-MP6 + 1SWL (...Y...)	Y		1	1.2	39	1.5	2	.053	14	.053	15							
137	1.2DL + 1.5LM-MP6 + 1SWL (...Y...)	Y		1	1.2	39	1.5	3	.053	14	.046	15	.027						
138	1.2DL + 1.5LM-MP6 + 1SWL (...Y...)	Y		1	1.2	39	1.5	4	.053	14	.027	15	.046						
139	1.2DL + 1.5LM-MP6 + 1SWL (...Y...)	Y		1	1.2	39	1.5	5	.053	14		15	.053						
140	1.2DL + 1.5LM-MP6 + 1SWL (...Y...)	Y		1	1.2	39	1.5	6	.053	14	-0...	15	.046						
141	1.2DL + 1.5LM-MP6 + 1SWL (...Y...)	Y		1	1.2	39	1.5	7	.053	14	-0...	15	.027						
142	1.2DL + 1.5LM-MP6 + 1SWL (...Y...)	Y		1	1.2	39	1.5	8	.053	14	-0...	15							
143	1.2DL + 1.5LM-MP6 + 1SWL (...Y...)	Y		1	1.2	39	1.5	9	.053	14	-0...	15	-0...						
144	1.2DL + 1.5LM-MP6 + 1SWL (...Y...)	Y		1	1.2	39	1.5	10	.053	14	-0...	15	-0...						
145	1.2DL + 1.5LM-MP6 + 1SWL (...Y...)	Y		1	1.2	39	1.5	11	.053	14		15	-0...						
146	1.2DL + 1.5LM-MP6 + 1SWL (...Y...)	Y		1	1.2	39	1.5	12	.053	14	.027	15	-0...						
147	1.2DL + 1.5LM-MP6 + 1SWL (...Y...)	Y		1	1.2	39	1.5	13	.053	14	.046	15	-0...						
148	1.2DL + 1.5LM-MP7 + 1SWL (...Y...)	Y		1	1.2	40	1.5	2	.053	14	.053	15							
149	1.2DL + 1.5LM-MP7 + 1SWL (...Y...)	Y		1	1.2	40	1.5	3	.053	14	.046	15	.027						
150	1.2DL + 1.5LM-MP7 + 1SWL (...Y...)	Y		1	1.2	40	1.5	4	.053	14	.027	15	.046						
151	1.2DL + 1.5LM-MP7 + 1SWL (...Y...)	Y		1	1.2	40	1.5	5	.053	14		15	.053						
152	1.2DL + 1.5LM-MP7 + 1SWL (...Y...)	Y		1	1.2	40	1.5	6	.053	14	-0...	15	.046						
153	1.2DL + 1.5LM-MP7 + 1SWL (...Y...)	Y		1	1.2	40	1.5	7	.053	14	-0...	15	.027						
154	1.2DL + 1.5LM-MP7 + 1SWL (...Y...)	Y		1	1.2	40	1.5	8	.053	14	-0...	15							
155	1.2DL + 1.5LM-MP7 + 1SWL (...Y...)	Y		1	1.2	40	1.5	9	.053	14	-0...	15	-0...						
156	1.2DL + 1.5LM-MP7 + 1SWL (...Y...)	Y		1	1.2	40	1.5	10	.053	14	-0...	15	-0...						
157	1.2DL + 1.5LM-MP7 + 1SWL (...Y...)	Y		1	1.2	40	1.5	11	.053	14		15	-0...						

**Load Combinations (Continued)**

Description	S...	P...	S...B...	Fa...B...														
158	1.2DL + 1.5LM-MP7 + 1SWL (...Y...)	Y	1	1.2	40	1.5	12	.053	14	.027	15	-0...						
159	1.2DL + 1.5LM-MP7 + 1SWL (...Y...)	Y	1	1.2	40	1.5	13	.053	14	.046	15	-0...						
160	1.2DL + 1.5LM-MP8 + 1SWL (...Y...)	Y	1	1.2	41	1.5	2	.053	14	.053	15							
161	1.2DL + 1.5LM-MP8 + 1SWL (...Y...)	Y	1	1.2	41	1.5	3	.053	14	.046	15	.027						
162	1.2DL + 1.5LM-MP8 + 1SWL (...Y...)	Y	1	1.2	41	1.5	4	.053	14	.027	15	.046						
163	1.2DL + 1.5LM-MP8 + 1SWL (...Y...)	Y	1	1.2	41	1.5	5	.053	14		15	.053						
164	1.2DL + 1.5LM-MP8 + 1SWL (...Y...)	Y	1	1.2	41	1.5	6	.053	14	-0...	15	.046						
165	1.2DL + 1.5LM-MP8 + 1SWL (...Y...)	Y	1	1.2	41	1.5	7	.053	14	-0...	15	.027						
166	1.2DL + 1.5LM-MP8 + 1SWL (...Y...)	Y	1	1.2	41	1.5	8	.053	14	-0...	15							
167	1.2DL + 1.5LM-MP8 + 1SWL (...Y...)	Y	1	1.2	41	1.5	9	.053	14	-0...	15	-0...						
168	1.2DL + 1.5LM-MP8 + 1SWL (...Y...)	Y	1	1.2	41	1.5	10	.053	14	-0...	15	-0...						
169	1.2DL + 1.5LM-MP8 + 1SWL (...Y...)	Y	1	1.2	41	1.5	11	.053	14		15	-0...						
170	1.2DL + 1.5LM-MP8 + 1SWL (...Y...)	Y	1	1.2	41	1.5	12	.053	14	.027	15	-0...						
171	1.2DL + 1.5LM-MP8 + 1SWL (...Y...)	Y	1	1.2	41	1.5	13	.053	14	.046	15	-0...						
172	1.2DL + 1.5LM-MP9 + 1SWL (...Y...)	Y	1	1.2	42	1.5	2	.053	14	.053	15							
173	1.2DL + 1.5LM-MP9 + 1SWL (...Y...)	Y	1	1.2	42	1.5	3	.053	14	.046	15	.027						
174	1.2DL + 1.5LM-MP9 + 1SWL (...Y...)	Y	1	1.2	42	1.5	4	.053	14	.027	15	.046						
175	1.2DL + 1.5LM-MP9 + 1SWL (...Y...)	Y	1	1.2	42	1.5	5	.053	14		15	.053						
176	1.2DL + 1.5LM-MP9 + 1SWL (...Y...)	Y	1	1.2	42	1.5	6	.053	14	-0...	15	.046						
177	1.2DL + 1.5LM-MP9 + 1SWL (...Y...)	Y	1	1.2	42	1.5	7	.053	14	-0...	15	.027						
178	1.2DL + 1.5LM-MP9 + 1SWL (...Y...)	Y	1	1.2	42	1.5	8	.053	14	-0...	15							
179	1.2DL + 1.5LM-MP9 + 1SWL (...Y...)	Y	1	1.2	42	1.5	9	.053	14	-0...	15	-0...						
180	1.2DL + 1.5LM-MP9 + 1SWL (...Y...)	Y	1	1.2	42	1.5	10	.053	14	-0...	15	-0...						
181	1.2DL + 1.5LM-MP9 + 1SWL (...Y...)	Y	1	1.2	42	1.5	11	.053	14		15	-0...						
182	1.2DL + 1.5LM-MP9 + 1SWL (...Y...)	Y	1	1.2	42	1.5	12	.053	14	.027	15	-0...						

**Joint Boundary Conditions**

Joint Label	X [k/in]	Y [k/in]	Z [k/in]	X Rot.[k-ft/rad]	Y Rot.[k-ft/rad]	Z Rot.[k-ft/rad]
1	P24	Reaction	Reaction	Reaction	Reaction	Reaction
2	P13	Reaction	Reaction	Reaction	Reaction	Reaction
3	P1	Reaction	Reaction	Reaction	Reaction	Reaction

**Envelope Joint Reactions**

Joint	X [lb]	LC	Y [lb]	LC	Z [lb]	LC	MX [lb-ft]	LC	MY [lb-ft]	LC	MZ [lb-ft]	LC
1	P24	6	1204.102	35	2112.2...	2	1334.6...	16	2367.458	19	4252.567	10
2		24	-1184.646	16	-744.0...	19	-3367.6...	35	-2382.562	13	-2267.658	16
3	P13	4	1405.167	31	2319.3...	15	1262.6...	24	2508.397	15	2178.07	24
4		22	-1405.264	24	-688.2...	9	-2821.9...	92	-2552.596	9	-5332.973	31
5	P1	17	1836.928	27	2154.27	2	5537.5...	2	2077.099	11	1584.029	115

**Envelope Joint Reactions (Continued)**

Joint	X [lb]	LC	Y [lb]	LC	Z [lb]	LC	MX [lb-ft]	LC	MY [lb-ft]	LC	MZ [lb-ft]	LC
6	-1856.497	11	-767.9...	20	-965.435	8	-2708.1...	20	-2024.875	17	-865.815	157
7	Totals: 4222.223	5	5866.9...	34	4472.0...	14						
8	-4222.215	23	1535.14	53	-4472.0...	8						

**Member Point Loads (BLC 1 : Self Weight)**

	Member Label	Direction	Magnitude[lb,lb-ft]	Location[in, %]
1	MP1	Y	-32.25	0
2	MP1	Y	-32.25	72
3	MP1	Y	-74.95	12
4	MP1	Y	-63.93	12
5	MP1	Y	-21.85	48
6	MP4	Y	-32.25	0
7	MP4	Y	-32.25	72
8	MP4	Y	-74.95	12
9	MP4	Y	-63.93	12
10	MP7	Y	-32.25	0
11	MP7	Y	-32.25	72
12	MP7	Y	-74.95	12
13	MP7	Y	-63.93	12

**Member Point Loads (BLC 2 : Wind Load AZI 0)**

	Member Label	Direction	Magnitude[lb,lb-ft]	Location[in, %]
1	MP1	X	0	0
2	MP1	Z	-190.94	0
3	MP1	X	0	72
4	MP1	Z	-190.94	72
5	MP1	X	0	12
6	MP1	Z	-93.61	12
7	MP1	X	0	12
8	MP1	Z	-93.61	12
9	MP1	X	0	48
10	MP1	Z	-88.99	48
11	MP4	X	0	0
12	MP4	Z	-105.12	0
13	MP4	X	0	72
14	MP4	Z	-105.12	72
15	MP4	X	0	12
16	MP4	Z	-65.92	12
17	MP4	X	0	12
18	MP4	Z	-60.34	12



**Member Point Loads (BLC 2 : Wind Load AZI 0) (Continued)**

	Member Label	Direction	Magnitude[lb,lb-ft]	Location[in,%]
19	MP7	X	0	0
20	MP7	Z	-105.12	0
21	MP7	X	0	72
22	MP7	Z	-105.12	72
23	MP7	X	0	12
24	MP7	Z	-65.92	12
25	MP7	X	0	12
26	MP7	Z	-60.34	12

**Member Point Loads (BLC 3 : Wind Load AZI 30)**

	Member Label	Direction	Magnitude[lb,lb-ft]	Location[in,%]
1	MP1	X	-81.17	0
2	MP1	Z	-140.58	0
3	MP1	X	-81.17	72
4	MP1	Z	-140.58	72
5	MP1	X	-42.19	12
6	MP1	Z	-73.08	12
7	MP1	X	-41.26	12
8	MP1	Z	-71.46	12
9	MP1	X	-39.73	48
10	MP1	Z	-68.81	48
11	MP4	X	-81.17	0
12	MP4	Z	-140.58	0
13	MP4	X	-81.17	72
14	MP4	Z	-140.58	72
15	MP4	X	-42.19	12
16	MP4	Z	-73.08	12
17	MP4	X	-41.26	12
18	MP4	Z	-71.46	12
19	MP7	X	-38.26	0
20	MP7	Z	-66.27	0
21	MP7	X	-38.26	72
22	MP7	Z	-66.27	72
23	MP7	X	-28.35	12
24	MP7	Z	-49.1	12
25	MP7	X	-24.62	12
26	MP7	Z	-42.65	12

**Member Point Loads (BLC 4 : Wind Load AZI 60)**

	Member Label	Direction	Magnitude[lb,lb-ft]	Location[in,%]
1	MP1	X	-91.04	0



**Member Point Loads (BLC 4 : Wind Load AZI 60) (Continued)**

	Member Label	Direction	Magnitude[lb,lb-ft]	Location[in,%]
2	MP1	Z	-52.56	0
3	MP1	X	-91.04	72
4	MP1	Z	-52.56	72
5	MP1	X	-57.09	12
6	MP1	Z	-32.96	12
7	MP1	X	-52.25	12
8	MP1	Z	-30.17	12
9	MP1	X	-52.3	48
10	MP1	Z	-30.19	48
11	MP4	X	-165.36	0
12	MP4	Z	-95.47	0
13	MP4	X	-165.36	72
14	MP4	Z	-95.47	72
15	MP4	X	-81.07	12
16	MP4	Z	-46.8	12
17	MP4	X	-81.07	12
18	MP4	Z	-46.8	12
19	MP7	X	-91.04	0
20	MP7	Z	-52.56	0
21	MP7	X	-91.04	72
22	MP7	Z	-52.56	72
23	MP7	X	-57.09	12
24	MP7	Z	-32.96	12
25	MP7	X	-52.25	12
26	MP7	Z	-30.17	12

**Member Point Loads (BLC 5 : Wind Load AZI 90)**

	Member Label	Direction	Magnitude[lb,lb-ft]	Location[in,%]
1	MP1	X	-76.52	0
2	MP1	Z	0	0
3	MP1	X	-76.52	72
4	MP1	Z	0	72
5	MP1	X	-56.69	12
6	MP1	Z	0	12
7	MP1	X	-49.25	12
8	MP1	Z	0	12
9	MP1	X	-50.85	48
10	MP1	Z	0	48
11	MP4	X	-162.33	0
12	MP4	Z	0	0
13	MP4	X	-162.33	72
14	MP4	Z	0	72



**Member Point Loads (BLC 5 : Wind Load AZI 90) (Continued)**

	Member Label	Direction	Magnitude[lb,lb-ft]	Location[in,%]
15	MP4	X	-84.38	12
16	MP4	Z	0	12
17	MP4	X	-82.52	12
18	MP4	Z	0	12
19	MP7	X	-162.33	0
20	MP7	Z	0	0
21	MP7	X	-162.33	72
22	MP7	Z	0	72
23	MP7	X	-84.38	12
24	MP7	Z	0	12
25	MP7	X	-82.52	12
26	MP7	Z	0	12

**Member Point Loads (BLC 6 : Wind Load AZI 120)**

	Member Label	Direction	Magnitude[lb,lb-ft]	Location[in,%]
1	MP1	X	-91.04	0
2	MP1	Z	52.56	0
3	MP1	X	-91.04	72
4	MP1	Z	52.56	72
5	MP1	X	-57.09	12
6	MP1	Z	32.96	12
7	MP1	X	-52.25	12
8	MP1	Z	30.17	12
9	MP1	X	-52.3	48
10	MP1	Z	30.19	48
11	MP4	X	-91.04	0
12	MP4	Z	52.56	0
13	MP4	X	-91.04	72
14	MP4	Z	52.56	72
15	MP4	X	-57.09	12
16	MP4	Z	32.96	12
17	MP4	X	-52.25	12
18	MP4	Z	30.17	12
19	MP7	X	-165.36	0
20	MP7	Z	95.47	0
21	MP7	X	-165.36	72
22	MP7	Z	95.47	72
23	MP7	X	-81.07	12
24	MP7	Z	46.8	12
25	MP7	X	-81.07	12
26	MP7	Z	46.8	12

**Member Point Loads (BLC 7 : Wind Load AZI 150)**

	Member Label	Direction	Magnitude[lb,lb-ft]	Location[in,%]
1	MP1	X	-81.17	0
2	MP1	Z	140.58	0
3	MP1	X	-81.17	72
4	MP1	Z	140.58	72
5	MP1	X	-42.19	12
6	MP1	Z	73.08	12
7	MP1	X	-41.26	12
8	MP1	Z	71.46	12
9	MP1	X	-39.73	48
10	MP1	Z	68.81	48
11	MP4	X	-38.26	0
12	MP4	Z	66.27	0
13	MP4	X	-38.26	72
14	MP4	Z	66.27	72
15	MP4	X	-28.35	12
16	MP4	Z	49.1	12
17	MP4	X	-24.62	12
18	MP4	Z	42.65	12
19	MP7	X	-81.17	0
20	MP7	Z	140.58	0
21	MP7	X	-81.17	72
22	MP7	Z	140.58	72
23	MP7	X	-42.19	12
24	MP7	Z	73.08	12
25	MP7	X	-41.26	12
26	MP7	Z	71.46	12

**Member Point Loads (BLC 8 : Wind Load AZI 180)**

	Member Label	Direction	Magnitude[lb,lb-ft]	Location[in,%]
1	MP1	X	0	0
2	MP1	Z	190.94	0
3	MP1	X	0	72
4	MP1	Z	190.94	72
5	MP1	X	0	12
6	MP1	Z	93.61	12
7	MP1	X	0	12
8	MP1	Z	93.61	12
9	MP1	X	0	48
10	MP1	Z	88.99	48
11	MP4	X	0	0
12	MP4	Z	105.12	0
13	MP4	X	0	72



**Member Point Loads (BLC 8 : Wind Load AZI 180) (Continued)**

	Member Label	Direction	Magnitude[lb,lb-ft]	Location[in, %]
14	MP4	Z	105.12	72
15	MP4	X	0	12
16	MP4	Z	65.92	12
17	MP4	X	0	12
18	MP4	Z	60.34	12
19	MP7	X	0	0
20	MP7	Z	105.12	0
21	MP7	X	0	72
22	MP7	Z	105.12	72
23	MP7	X	0	12
24	MP7	Z	65.92	12
25	MP7	X	0	12
26	MP7	Z	60.34	12

**Member Point Loads (BLC 9 : Wind Load AZI 210)**

	Member Label	Direction	Magnitude[lb,lb-ft]	Location[in, %]
1	MP1	X	81.17	0
2	MP1	Z	140.58	0
3	MP1	X	81.17	72
4	MP1	Z	140.58	72
5	MP1	X	42.19	12
6	MP1	Z	73.08	12
7	MP1	X	41.26	12
8	MP1	Z	71.46	12
9	MP1	X	39.73	48
10	MP1	Z	68.81	48
11	MP4	X	81.17	0
12	MP4	Z	140.58	0
13	MP4	X	81.17	72
14	MP4	Z	140.58	72
15	MP4	X	42.19	12
16	MP4	Z	73.08	12
17	MP4	X	41.26	12
18	MP4	Z	71.46	12
19	MP7	X	38.26	0
20	MP7	Z	66.27	0
21	MP7	X	38.26	72
22	MP7	Z	66.27	72
23	MP7	X	28.35	12
24	MP7	Z	49.1	12
25	MP7	X	24.62	12
26	MP7	Z	42.65	12



**Member Point Loads (BLC 10 : Wind Load AZI 240)**

	Member Label	Direction	Magnitude[lb,lb-ft]	Location[in,%]
1	MP1	X	91.04	0
2	MP1	Z	52.56	0
3	MP1	X	91.04	72
4	MP1	Z	52.56	72
5	MP1	X	57.09	12
6	MP1	Z	32.96	12
7	MP1	X	52.25	12
8	MP1	Z	30.17	12
9	MP1	X	52.3	48
10	MP1	Z	30.19	48
11	MP4	X	165.36	0
12	MP4	Z	95.47	0
13	MP4	X	165.36	72
14	MP4	Z	95.47	72
15	MP4	X	81.07	12
16	MP4	Z	46.8	12
17	MP4	X	81.07	12
18	MP4	Z	46.8	12
19	MP7	X	91.04	0
20	MP7	Z	52.56	0
21	MP7	X	91.04	72
22	MP7	Z	52.56	72
23	MP7	X	57.09	12
24	MP7	Z	32.96	12
25	MP7	X	52.25	12
26	MP7	Z	30.17	12

**Member Point Loads (BLC 11 : Wind Load AZI 270)**

	Member Label	Direction	Magnitude[lb,lb-ft]	Location[in,%]
1	MP1	X	76.52	0
2	MP1	Z	0	0
3	MP1	X	76.52	72
4	MP1	Z	0	72
5	MP1	X	56.69	12
6	MP1	Z	0	12
7	MP1	X	49.25	12
8	MP1	Z	0	12
9	MP1	X	50.85	48
10	MP1	Z	0	48
11	MP4	X	162.33	0
12	MP4	Z	0	0
13	MP4	X	162.33	72



**Member Point Loads (BLC 11 : Wind Load AZI 270) (Continued)**

	Member Label	Direction	Magnitude[lb,lb-ft]	Location[in, %]
14	MP4	Z	0	72
15	MP4	X	84.38	12
16	MP4	Z	0	12
17	MP4	X	82.52	12
18	MP4	Z	0	12
19	MP7	X	162.33	0
20	MP7	Z	0	0
21	MP7	X	162.33	72
22	MP7	Z	0	72
23	MP7	X	84.38	12
24	MP7	Z	0	12
25	MP7	X	82.52	12
26	MP7	Z	0	12

**Member Point Loads (BLC 12 : Wind Load AZI 300)**

	Member Label	Direction	Magnitude[lb,lb-ft]	Location[in, %]
1	MP1	X	91.04	0
2	MP1	Z	-52.56	0
3	MP1	X	91.04	72
4	MP1	Z	-52.56	72
5	MP1	X	57.09	12
6	MP1	Z	-32.96	12
7	MP1	X	52.25	12
8	MP1	Z	-30.17	12
9	MP1	X	52.3	48
10	MP1	Z	-30.19	48
11	MP4	X	91.04	0
12	MP4	Z	-52.56	0
13	MP4	X	91.04	72
14	MP4	Z	-52.56	72
15	MP4	X	57.09	12
16	MP4	Z	-32.96	12
17	MP4	X	52.25	12
18	MP4	Z	-30.17	12
19	MP7	X	165.36	0
20	MP7	Z	-95.47	0
21	MP7	X	165.36	72
22	MP7	Z	-95.47	72
23	MP7	X	81.07	12
24	MP7	Z	-46.8	12
25	MP7	X	81.07	12
26	MP7	Z	-46.8	12

**Member Point Loads (BLC 13 : Wind Load AZI 330)**

	Member Label	Direction	Magnitude[lb,lb-ft]	Location[in,%]
1	MP1	X	81.17	0
2	MP1	Z	-140.58	0
3	MP1	X	81.17	72
4	MP1	Z	-140.58	72
5	MP1	X	42.19	12
6	MP1	Z	-73.08	12
7	MP1	X	41.26	12
8	MP1	Z	-71.46	12
9	MP1	X	39.73	48
10	MP1	Z	-68.81	48
11	MP4	X	38.26	0
12	MP4	Z	-66.27	0
13	MP4	X	38.26	72
14	MP4	Z	-66.27	72
15	MP4	X	28.35	12
16	MP4	Z	-49.1	12
17	MP4	X	24.62	12
18	MP4	Z	-42.65	12
19	MP7	X	81.17	0
20	MP7	Z	-140.58	0
21	MP7	X	81.17	72
22	MP7	Z	-140.58	72
23	MP7	X	42.19	12
24	MP7	Z	-73.08	12
25	MP7	X	41.26	12
26	MP7	Z	-71.46	12

**Member Point Loads (BLC 16 : Ice Weight)**

	Member Label	Direction	Magnitude[lb,lb-ft]	Location[in,%]
1	MP1	Y	-139.878	0
2	MP1	Y	-139.878	72
3	MP1	Y	-73.148	12
4	MP1	Y	-68.656	12
5	MP1	Y	-66.965	48
6	MP4	Y	-139.878	0
7	MP4	Y	-139.878	72
8	MP4	Y	-73.148	12
9	MP4	Y	-68.656	12
10	MP7	Y	-139.878	0
11	MP7	Y	-139.878	72
12	MP7	Y	-73.148	12
13	MP7	Y	-68.656	12

**Member Point Loads (BLC 17 : Ice Wind Load AZI 0)**

	Member Label	Direction	Magnitude[lb,lb-ft]	Location[in,%]
1	MP1	X	0	0
2	MP1	Z	-22.31	0
3	MP1	X	0	72
4	MP1	Z	-22.31	72
5	MP1	X	0	12
6	MP1	Z	-8.62	12
7	MP1	X	0	12
8	MP1	Z	-8.62	12
9	MP1	X	0	48
10	MP1	Z	-8.28	48
11	MP4	X	0	0
12	MP4	Z	-16.49	0
13	MP4	X	0	72
14	MP4	Z	-16.49	72
15	MP4	X	0	12
16	MP4	Z	-7.19	12
17	MP4	X	0	12
18	MP4	Z	-6.93	12
19	MP7	X	0	0
20	MP7	Z	-16.49	0
21	MP7	X	0	72
22	MP7	Z	-16.49	72
23	MP7	X	0	12
24	MP7	Z	-7.19	12
25	MP7	X	0	12
26	MP7	Z	-6.93	12

**Member Point Loads (BLC 18 : Ice Wind Load AZI 30)**

	Member Label	Direction	Magnitude[lb,lb-ft]	Location[in,%]
1	MP1	X	-10.19	0
2	MP1	Z	-17.64	0
3	MP1	X	-10.19	72
4	MP1	Z	-17.64	72
5	MP1	X	-4.07	12
6	MP1	Z	-7.05	12
7	MP1	X	-4.03	12
8	MP1	Z	-6.98	12
9	MP1	X	-3.92	48
10	MP1	Z	-6.78	48
11	MP4	X	-10.19	0
12	MP4	Z	-17.64	0
13	MP4	X	-10.19	72



**Member Point Loads (BLC 18 : Ice Wind Load AZI 30) (Continued)**

	Member Label	Direction	Magnitude[lb,lb-ft]	Location[in,%]
14	MP4	Z	-17.64	72
15	MP4	X	-4.07	12
16	MP4	Z	-7.05	12
17	MP4	X	-4.03	12
18	MP4	Z	-6.98	12
19	MP7	X	-7.28	0
20	MP7	Z	-12.6	0
21	MP7	X	-7.28	72
22	MP7	Z	-12.6	72
23	MP7	X	-3.35	12
24	MP7	Z	-5.81	12
25	MP7	X	-3.18	12
26	MP7	Z	-5.52	12

**Member Point Loads (BLC 19 : Ice Wind Load AZI 60)**

	Member Label	Direction	Magnitude[lb,lb-ft]	Location[in,%]
1	MP1	X	-14.28	0
2	MP1	Z	-8.25	0
3	MP1	X	-14.28	72
4	MP1	Z	-8.25	72
5	MP1	X	-6.22	12
6	MP1	Z	-3.59	12
7	MP1	X	-6	12
8	MP1	Z	-3.47	12
9	MP1	X	-6.01	48
10	MP1	Z	-3.47	48
11	MP4	X	-19.32	0
12	MP4	Z	-11.16	0
13	MP4	X	-19.32	72
14	MP4	Z	-11.16	72
15	MP4	X	-7.47	12
16	MP4	Z	-4.31	12
17	MP4	X	-7.47	12
18	MP4	Z	-4.31	12
19	MP7	X	-14.28	0
20	MP7	Z	-8.25	0
21	MP7	X	-14.28	72
22	MP7	Z	-8.25	72
23	MP7	X	-6.22	12
24	MP7	Z	-3.59	12
25	MP7	X	-6	12
26	MP7	Z	-3.47	12



**Member Point Loads (BLC 20 : Ice Wind Load AZI 90)**

	Member Label	Direction	Magnitude[lb,lb-ft]	Location[in,%]
1	MP1	X	-14.55	0
2	MP1	Z	0	0
3	MP1	X	-14.55	72
4	MP1	Z	0	72
5	MP1	X	-6.71	12
6	MP1	Z	0	12
7	MP1	X	-6.37	12
8	MP1	Z	0	12
9	MP1	X	-6.49	48
10	MP1	Z	0	48
11	MP4	X	-20.37	0
12	MP4	Z	0	0
13	MP4	X	-20.37	72
14	MP4	Z	0	72
15	MP4	X	-8.14	12
16	MP4	Z	0	12
17	MP4	X	-8.06	12
18	MP4	Z	0	12
19	MP7	X	-20.37	0
20	MP7	Z	0	0
21	MP7	X	-20.37	72
22	MP7	Z	0	72
23	MP7	X	-8.14	12
24	MP7	Z	0	12
25	MP7	X	-8.06	12
26	MP7	Z	0	12

**Member Point Loads (BLC 21 : Ice Wind Load AZI 120)**

	Member Label	Direction	Magnitude[lb,lb-ft]	Location[in,%]
1	MP1	X	-14.28	0
2	MP1	Z	8.25	0
3	MP1	X	-14.28	72
4	MP1	Z	8.25	72
5	MP1	X	-6.22	12
6	MP1	Z	3.59	12
7	MP1	X	-6	12
8	MP1	Z	3.47	12
9	MP1	X	-6.01	48
10	MP1	Z	3.47	48
11	MP4	X	-14.28	0
12	MP4	Z	8.25	0
13	MP4	X	-14.28	72



**Member Point Loads (BLC 21 : Ice Wind Load AZI 120) (Continued)**

	Member Label	Direction	Magnitude[lb,lb-ft]	Location[in,%]
14	MP4	Z	8.25	72
15	MP4	X	-6.22	12
16	MP4	Z	3.59	12
17	MP4	X	-6	12
18	MP4	Z	3.47	12
19	MP7	X	-19.32	0
20	MP7	Z	11.16	0
21	MP7	X	-19.32	72
22	MP7	Z	11.16	72
23	MP7	X	-7.47	12
24	MP7	Z	4.31	12
25	MP7	X	-7.47	12
26	MP7	Z	4.31	12

**Member Point Loads (BLC 22 : Ice Wind Load AZI 150)**

	Member Label	Direction	Magnitude[lb,lb-ft]	Location[in,%]
1	MP1	X	-10.19	0
2	MP1	Z	17.64	0
3	MP1	X	-10.19	72
4	MP1	Z	17.64	72
5	MP1	X	-4.07	12
6	MP1	Z	7.05	12
7	MP1	X	-4.03	12
8	MP1	Z	6.98	12
9	MP1	X	-3.92	48
10	MP1	Z	6.78	48
11	MP4	X	-7.28	0
12	MP4	Z	12.6	0
13	MP4	X	-7.28	72
14	MP4	Z	12.6	72
15	MP4	X	-3.35	12
16	MP4	Z	5.81	12
17	MP4	X	-3.18	12
18	MP4	Z	5.52	12
19	MP7	X	-10.19	0
20	MP7	Z	17.64	0
21	MP7	X	-10.19	72
22	MP7	Z	17.64	72
23	MP7	X	-4.07	12
24	MP7	Z	7.05	12
25	MP7	X	-4.03	12
26	MP7	Z	6.98	12



**Member Point Loads (BLC 23 : Ice Wind Load AZI 180)**

	Member Label	Direction	Magnitude[lb,lb-ft]	Location[in,%]
1	MP1	X	0	0
2	MP1	Z	22.31	0
3	MP1	X	0	72
4	MP1	Z	22.31	72
5	MP1	X	0	12
6	MP1	Z	8.62	12
7	MP1	X	0	12
8	MP1	Z	8.62	12
9	MP1	X	0	48
10	MP1	Z	8.28	48
11	MP4	X	0	0
12	MP4	Z	16.49	0
13	MP4	X	0	72
14	MP4	Z	16.49	72
15	MP4	X	0	12
16	MP4	Z	7.19	12
17	MP4	X	0	12
18	MP4	Z	6.93	12
19	MP7	X	0	0
20	MP7	Z	16.49	0
21	MP7	X	0	72
22	MP7	Z	16.49	72
23	MP7	X	0	12
24	MP7	Z	7.19	12
25	MP7	X	0	12
26	MP7	Z	6.93	12

**Member Point Loads (BLC 24 : Ice Wind Load AZI 210)**

	Member Label	Direction	Magnitude[lb,lb-ft]	Location[in,%]
1	MP1	X	10.19	0
2	MP1	Z	17.64	0
3	MP1	X	10.19	72
4	MP1	Z	17.64	72
5	MP1	X	4.07	12
6	MP1	Z	7.05	12
7	MP1	X	4.03	12
8	MP1	Z	6.98	12
9	MP1	X	3.92	48
10	MP1	Z	6.78	48
11	MP4	X	10.19	0
12	MP4	Z	17.64	0
13	MP4	X	10.19	72



**Member Point Loads (BLC 24 : Ice Wind Load AZI 210) (Continued)**

	Member Label	Direction	Magnitude[lb,lb-ft]	Location[in,%]
14	MP4	Z	17.64	72
15	MP4	X	4.07	12
16	MP4	Z	7.05	12
17	MP4	X	4.03	12
18	MP4	Z	6.98	12
19	MP7	X	7.28	0
20	MP7	Z	12.6	0
21	MP7	X	7.28	72
22	MP7	Z	12.6	72
23	MP7	X	3.35	12
24	MP7	Z	5.81	12
25	MP7	X	3.18	12
26	MP7	Z	5.52	12

**Member Point Loads (BLC 25 : Ice Wind Load AZI 240)**

	Member Label	Direction	Magnitude[lb,lb-ft]	Location[in,%]
1	MP1	X	14.28	0
2	MP1	Z	8.25	0
3	MP1	X	14.28	72
4	MP1	Z	8.25	72
5	MP1	X	6.22	12
6	MP1	Z	3.59	12
7	MP1	X	6	12
8	MP1	Z	3.47	12
9	MP1	X	6.01	48
10	MP1	Z	3.47	48
11	MP4	X	19.32	0
12	MP4	Z	11.16	0
13	MP4	X	19.32	72
14	MP4	Z	11.16	72
15	MP4	X	7.47	12
16	MP4	Z	4.31	12
17	MP4	X	7.47	12
18	MP4	Z	4.31	12
19	MP7	X	14.28	0
20	MP7	Z	8.25	0
21	MP7	X	14.28	72
22	MP7	Z	8.25	72
23	MP7	X	6.22	12
24	MP7	Z	3.59	12
25	MP7	X	6	12
26	MP7	Z	3.47	12



**Member Point Loads (BLC 26 : Ice Wind Load AZI 270)**

	Member Label	Direction	Magnitude[lb,lb-ft]	Location[in,%]
1	MP1	X	14.55	0
2	MP1	Z	0	0
3	MP1	X	14.55	72
4	MP1	Z	0	72
5	MP1	X	6.71	12
6	MP1	Z	0	12
7	MP1	X	6.37	12
8	MP1	Z	0	12
9	MP1	X	6.49	48
10	MP1	Z	0	48
11	MP4	X	20.37	0
12	MP4	Z	0	0
13	MP4	X	20.37	72
14	MP4	Z	0	72
15	MP4	X	8.14	12
16	MP4	Z	0	12
17	MP4	X	8.06	12
18	MP4	Z	0	12
19	MP7	X	20.37	0
20	MP7	Z	0	0
21	MP7	X	20.37	72
22	MP7	Z	0	72
23	MP7	X	8.14	12
24	MP7	Z	0	12
25	MP7	X	8.06	12
26	MP7	Z	0	12

**Member Point Loads (BLC 27 : Ice Wind Load AZI 300)**

	Member Label	Direction	Magnitude[lb,lb-ft]	Location[in,%]
1	MP1	X	14.28	0
2	MP1	Z	-8.25	0
3	MP1	X	14.28	72
4	MP1	Z	-8.25	72
5	MP1	X	6.22	12
6	MP1	Z	-3.59	12
7	MP1	X	6	12
8	MP1	Z	-3.47	12
9	MP1	X	6.01	48
10	MP1	Z	-3.47	48
11	MP4	X	14.28	0
12	MP4	Z	-8.25	0
13	MP4	X	14.28	72



**Member Point Loads (BLC 27 : Ice Wind Load AZI 300) (Continued)**

	Member Label	Direction	Magnitude[lb,lb-ft]	Location[in,%]
14	MP4	Z	-8.25	72
15	MP4	X	6.22	12
16	MP4	Z	-3.59	12
17	MP4	X	6	12
18	MP4	Z	-3.47	12
19	MP7	X	19.32	0
20	MP7	Z	-11.16	0
21	MP7	X	19.32	72
22	MP7	Z	-11.16	72
23	MP7	X	7.47	12
24	MP7	Z	-4.31	12
25	MP7	X	7.47	12
26	MP7	Z	-4.31	12

**Member Point Loads (BLC 28 : Ice Wind Load AZI 330)**

	Member Label	Direction	Magnitude[lb,lb-ft]	Location[in,%]
1	MP1	X	10.19	0
2	MP1	Z	-17.64	0
3	MP1	X	10.19	72
4	MP1	Z	-17.64	72
5	MP1	X	4.07	12
6	MP1	Z	-7.05	12
7	MP1	X	4.03	12
8	MP1	Z	-6.98	12
9	MP1	X	3.92	48
10	MP1	Z	-6.78	48
11	MP4	X	7.28	0
12	MP4	Z	-12.6	0
13	MP4	X	7.28	72
14	MP4	Z	-12.6	72
15	MP4	X	3.35	12
16	MP4	Z	-5.81	12
17	MP4	X	3.18	12
18	MP4	Z	-5.52	12
19	MP7	X	10.19	0
20	MP7	Z	-17.64	0
21	MP7	X	10.19	72
22	MP7	Z	-17.64	72
23	MP7	X	4.07	12
24	MP7	Z	-7.05	12
25	MP7	X	4.03	12
26	MP7	Z	-6.98	12

**Member Point Loads (BLC 31 : Seismic Load Z)**

	Member Label	Direction	Magnitude[lb,lb-ft]	Location[in,%]
1	MP1	Z	-8.978	0
2	MP1	Z	-8.978	72
3	MP1	Z	-20.866	12
4	MP1	Z	-17.798	12
5	MP1	Z	-6.083	48
6	MP4	Z	-8.978	0
7	MP4	Z	-8.978	72
8	MP4	Z	-20.866	12
9	MP4	Z	-17.798	12
10	MP7	Z	-8.978	0
11	MP7	Z	-8.978	72
12	MP7	Z	-20.866	12
13	MP7	Z	-17.798	12

**Member Point Loads (BLC 32 : Seismic Load X)**

	Member Label	Direction	Magnitude[lb,lb-ft]	Location[in,%]
1	MP1	X	-8.978	0
2	MP1	X	-8.978	72
3	MP1	X	-20.866	12
4	MP1	X	-17.798	12
5	MP1	X	-6.083	48
6	MP4	X	-8.978	0
7	MP4	X	-8.978	72
8	MP4	X	-20.866	12
9	MP4	X	-17.798	12
10	MP7	X	-8.978	0
11	MP7	X	-8.978	72
12	MP7	X	-20.866	12
13	MP7	X	-17.798	12

**Joint Loads and Enforced Displacements (BLC 33 : Service Live Loads)**

	Joint Label	L,D,M	Direction	Magnitude[(lb,lb-ft), (in,rad), (lb*s^2/in, lb*s^2*in)]
1	N72B	L	Y	-250
2	N135A	L	Y	-250
3	N129B	L	Y	-250

**Joint Loads and Enforced Displacements (BLC 34 : Maintenance Load 1)**

	Joint Label	L,D,M	Direction	Magnitude[(lb,lb-ft), (in,rad), (lb*s^2/in, lb*s^2*in)]
1	N70A	L	Y	-500



**Joint Loads and Enforced Displacements (BLC 35 : Maintenance Load 2)**

	Joint Label	L,D,M	Direction	Magnitude[(lb,lb-ft), (in,rad), (lb*s^2/in, lb*s^2*in)]
1	N69A	L	Y	-500

**Joint Loads and Enforced Displacements (BLC 36 : Maintenance Load 3)**

	Joint Label	L,D,M	Direction	Magnitude[(lb,lb-ft), (in,rad), (lb*s^2/in, lb*s^2*in)]
1	N76	L	Y	-500

**Joint Loads and Enforced Displacements (BLC 37 : Maintenance Load 4)**

	Joint Label	L,D,M	Direction	Magnitude[(lb,lb-ft), (in,rad), (lb*s^2/in, lb*s^2*in)]
1	N94	L	Y	-500

**Joint Loads and Enforced Displacements (BLC 38 : Maintenance Load 5)**

	Joint Label	L,D,M	Direction	Magnitude[(lb,lb-ft), (in,rad), (lb*s^2/in, lb*s^2*in)]
1	N93	L	Y	-500

**Joint Loads and Enforced Displacements (BLC 39 : Maintenance Load 6)**

	Joint Label	L,D,M	Direction	Magnitude[(lb,lb-ft), (in,rad), (lb*s^2/in, lb*s^2*in)]
1	N122	L	Y	-500

**Joint Loads and Enforced Displacements (BLC 40 : Maintenance Load 7)**

	Joint Label	L,D,M	Direction	Magnitude[(lb,lb-ft), (in,rad), (lb*s^2/in, lb*s^2*in)]
1	N121	L	Y	-500

**Joint Loads and Enforced Displacements (BLC 41 : Maintenance Load 8)**

	Joint Label	L,D,M	Direction	Magnitude[(lb,lb-ft), (in,rad), (lb*s^2/in, lb*s^2*in)]
1	N133B	L	Y	-500

**Joint Loads and Enforced Displacements (BLC 42 : Maintenance Load 9)**

	Joint Label	L,D,M	Direction	Magnitude[(lb,lb-ft), (in,rad), (lb*s^2/in, lb*s^2*in)]
1	N139	L	Y	-500

**Member Distributed Loads (BLC 14 : Distr. Wind Load Z)**

	Member Label	Direction	Start Magnitude[lb/ft,...	End Magn...	Start Location..	End Location[in,%]
1	S3	SZ	-105.944	-105.944	0	%100
2	GA4	SZ	-105.944	-105.944	0	%100
3	GA3	SZ	-105.944	-105.944	0	%100
4	P3	SZ	-105.944	-105.944	0	%100
5	S2	SZ	-105.944	-105.944	0	%100
6	GA2	SZ	-105.944	-105.944	0	%100



**Member Distributed Loads (BLC 14 : Distr. Wind Load Z) (Continued)**

	Member Label	Direction	Start Magnitude[lb/ft,...	End Magn...	Start Location...	End Location[in,%]
7	GA1	SZ	-105.944	-105.944	0	%100
8	P2	SZ	-105.944	-105.944	0	%100
9	S1	SZ	-105.944	-105.944	0	%100
10	GA6	SZ	-105.944	-105.944	0	%100
11	GA5	SZ	-105.944	-105.944	0	%100
12	P1	SZ	-105.944	-105.944	0	%100
13	H1	SZ	-63.566	-63.566	0	%100
14	MP1	SZ	-63.566	-63.566	0	%100
15	MP3	SZ	-63.566	-63.566	0	%100
16	HR1	SZ	-63.566	-63.566	0	%100
17	CA8	SZ	-105.944	-105.944	0	%100
18	CA9	SZ	-105.944	-105.944	0	%100
19	CA7	SZ	-105.944	-105.944	0	%100
20	M32	SZ	0	0	0	%100
21	M35	SZ	0	0	0	%100
22	M36	SZ	0	0	0	%100
23	M39A	SZ	0	0	0	%100
24	CA3	SZ	-105.944	-105.944	0	%100
25	CA4	SZ	-105.944	-105.944	0	%100
26	CA1	SZ	-105.944	-105.944	0	%100
27	CA2	SZ	-105.944	-105.944	0	%100
28	CA5	SZ	-105.944	-105.944	0	%100
29	CA6	SZ	-105.944	-105.944	0	%100
30	M64	SZ	0	0	0	%100
31	M65	SZ	0	0	0	%100
32	M66	SZ	0	0	0	%100
33	M67	SZ	0	0	0	%100
34	M68	SZ	0	0	0	%100
35	M69	SZ	0	0	0	%100
36	M70	SZ	0	0	0	%100
37	M71	SZ	0	0	0	%100
38	M72	SZ	0	0	0	%100
39	M73	SZ	0	0	0	%100
40	M74	SZ	0	0	0	%100
41	M75	SZ	-105.944	-105.944	0	%100
42	MP2	SZ	-63.566	-63.566	0	%100
43	M43	SZ	0	0	0	%100
44	M44	SZ	0	0	0	%100
45	H3	SZ	-63.566	-63.566	0	%100
46	MP7	SZ	-63.566	-63.566	0	%100
47	MP9	SZ	-63.566	-63.566	0	%100
48	HR3	SZ	-63.566	-63.566	0	%100



**Member Distributed Loads (BLC 14 : Distr. Wind Load Z) (Continued)**

	Member Label	Direction	Start Magnitude[lb/ft,...	End Magn...	Start Location...	End Location[in,%]
49	M52	SZ	0	0	0	%100
50	M53	SZ	0	0	0	%100
51	M54	SZ	0	0	0	%100
52	M55	SZ	0	0	0	%100
53	H2	SZ	-63.566	-63.566	0	%100
54	MP4	SZ	-63.566	-63.566	0	%100
55	MP6	SZ	-63.566	-63.566	0	%100
56	HR2	SZ	-63.566	-63.566	0	%100
57	M66A	SZ	0	0	0	%100
58	M67A	SZ	0	0	0	%100
59	M68A	SZ	0	0	0	%100
60	M69A	SZ	0	0	0	%100
61	MP8	SZ	-63.566	-63.566	0	%100
62	M68B	SZ	0	0	0	%100
63	M69B	SZ	0	0	0	%100
64	MP5	SZ	-63.566	-63.566	0	%100
65	M71B	SZ	0	0	0	%100
66	M72B	SZ	0	0	0	%100

**Member Distributed Loads (BLC 15 : Distr. Wind Load X)**

	Member Label	Direction	Start Magnitude[lb/ft,...	End Magn...	Start Location...	End Location[in,%]
1	S3	SX	-105.944	-105.944	0	%100
2	GA4	SX	-105.944	-105.944	0	%100
3	GA3	SX	-105.944	-105.944	0	%100
4	P3	SX	-105.944	-105.944	0	%100
5	S2	SX	-105.944	-105.944	0	%100
6	GA2	SX	-105.944	-105.944	0	%100
7	GA1	SX	-105.944	-105.944	0	%100
8	P2	SX	-105.944	-105.944	0	%100
9	S1	SX	-105.944	-105.944	0	%100
10	GA6	SX	-105.944	-105.944	0	%100
11	GA5	SX	-105.944	-105.944	0	%100
12	P1	SX	-105.944	-105.944	0	%100
13	H1	SX	-63.566	-63.566	0	%100
14	MP1	SX	-63.566	-63.566	0	%100
15	MP3	SX	-63.566	-63.566	0	%100
16	HR1	SX	-63.566	-63.566	0	%100
17	CA8	SX	-105.944	-105.944	0	%100
18	CA9	SX	-105.944	-105.944	0	%100
19	CA7	SX	-105.944	-105.944	0	%100
20	M32	SX	0	0	0	%100
21	M35	SX	0	0	0	%100



**Member Distributed Loads (BLC 15 : Distr. Wind Load X) (Continued)**

	Member Label	Direction	Start Magnitude[lb/ft,...	End Magn...	Start Location...	End Location[in,%]
22	M36	SX	0	0	0	%100
23	M39A	SX	0	0	0	%100
24	CA3	SX	-105.944	-105.944	0	%100
25	CA4	SX	-105.944	-105.944	0	%100
26	CA1	SX	-105.944	-105.944	0	%100
27	CA2	SX	-105.944	-105.944	0	%100
28	CA5	SX	-105.944	-105.944	0	%100
29	CA6	SX	-105.944	-105.944	0	%100
30	M64	SX	0	0	0	%100
31	M65	SX	0	0	0	%100
32	M66	SX	0	0	0	%100
33	M67	SX	0	0	0	%100
34	M68	SX	0	0	0	%100
35	M69	SX	0	0	0	%100
36	M70	SX	0	0	0	%100
37	M71	SX	0	0	0	%100
38	M72	SX	0	0	0	%100
39	M73	SX	0	0	0	%100
40	M74	SX	0	0	0	%100
41	M75	SX	-105.944	-105.944	0	%100
42	MP2	SX	-63.566	-63.566	0	%100
43	M43	SX	0	0	0	%100
44	M44	SX	0	0	0	%100
45	H3	SX	-63.566	-63.566	0	%100
46	MP7	SX	-63.566	-63.566	0	%100
47	MP9	SX	-63.566	-63.566	0	%100
48	HR3	SX	-63.566	-63.566	0	%100
49	M52	SX	0	0	0	%100
50	M53	SX	0	0	0	%100
51	M54	SX	0	0	0	%100
52	M55	SX	0	0	0	%100
53	H2	SX	-63.566	-63.566	0	%100
54	MP4	SX	-63.566	-63.566	0	%100
55	MP6	SX	-63.566	-63.566	0	%100
56	HR2	SX	-63.566	-63.566	0	%100
57	M66A	SX	0	0	0	%100
58	M67A	SX	0	0	0	%100
59	M68A	SX	0	0	0	%100
60	M69A	SX	0	0	0	%100
61	MP8	SX	-63.566	-63.566	0	%100
62	M68B	SX	0	0	0	%100
63	M69B	SX	0	0	0	%100



**Member Distributed Loads (BLC 15 : Distr. Wind Load X) (Continued)**

	Member Label	Direction	Start Magnitude[lb/ft,...	End Magn...	Start Location...	End Location[in,%]
64	MP5	SX	-63.566	-63.566	0	%100
65	M71B	SX	0	0	0	%100
66	M72B	SX	0	0	0	%100

**Member Distributed Loads (BLC 16 : Ice Weight)**

	Member Label	Direction	Start Magnitude[lb/ft,...	End Magn...	Start Location...	End Location[in,%]
1	S3	Y	-15.354	-15.354	0	%100
2	GA4	Y	-9.456	-9.456	0	%100
3	GA3	Y	-9.456	-9.456	0	%100
4	P3	Y	-17.135	-17.135	0	%100
5	S2	Y	-15.354	-15.354	0	%100
6	GA2	Y	-9.456	-9.456	0	%100
7	GA1	Y	-9.456	-9.456	0	%100
8	P2	Y	-17.135	-17.135	0	%100
9	S1	Y	-15.354	-15.354	0	%100
10	GA6	Y	-9.456	-9.456	0	%100
11	GA5	Y	-9.456	-9.456	0	%100
12	P1	Y	-17.135	-17.135	0	%100
13	H1	Y	-10.857	-10.857	0	%100
14	MP1	Y	-9.553	-9.553	0	%100
15	MP3	Y	-9.553	-9.553	0	%100
16	HR1	Y	-9.564	-9.564	0	%100
17	CA8	Y	-20.168	-20.168	0	%100
18	CA9	Y	-20.168	-20.168	0	%100
19	CA7	Y	-20.168	-20.168	0	%100
20	M32	Y	-3.559	-3.559	0	%100
21	M35	Y	-3.559	-3.559	0	%100
22	M36	Y	-3.559	-3.559	0	%100
23	M39A	Y	-3.559	-3.559	0	%100
24	CA3	Y	-11.812	-11.812	0	%100
25	CA4	Y	-11.812	-11.812	0	%100
26	CA1	Y	-11.812	-11.812	0	%100
27	CA2	Y	-11.812	-11.812	0	%100
28	CA5	Y	-11.812	-11.812	0	%100
29	CA6	Y	-11.812	-11.812	0	%100
30	M64	Y	-3.559	-3.559	0	%100
31	M65	Y	-3.559	-3.559	0	%100
32	M66	Y	-3.559	-3.559	0	%100
33	M67	Y	-3.559	-3.559	0	%100
34	M68	Y	-3.559	-3.559	0	%100
35	M69	Y	-3.559	-3.559	0	%100
36	M70	Y	-3.559	-3.559	0	%100



**Member Distributed Loads (BLC 16 : Ice Weight) (Continued)**

	Member Label	Direction	Start Magnitude[lb/ft,...	End Magn...	Start Location...	End Location[in,%]
37	M71	Y	-3.559	-3.559	0	%100
38	M72	Y	-3.559	-3.559	0	%100
39	M73	Y	-3.559	-3.559	0	%100
40	M74	Y	-3.559	-3.559	0	%100
41	M75	Y	-8.619	-8.619	0	%100
42	MP2	Y	-9.553	-9.553	0	%100
43	M43	Y	-3.559	-3.559	0	%100
44	M44	Y	-3.559	-3.559	0	%100
45	H3	Y	-10.857	-10.857	0	%100
46	MP7	Y	-9.553	-9.553	0	%100
47	MP9	Y	-9.553	-9.553	0	%100
48	HR3	Y	-9.564	-9.564	0	%100
49	M52	Y	-3.559	-3.559	0	%100
50	M53	Y	-3.559	-3.559	0	%100
51	M54	Y	-3.559	-3.559	0	%100
52	M55	Y	-3.559	-3.559	0	%100
53	H2	Y	-10.857	-10.857	0	%100
54	MP4	Y	-9.553	-9.553	0	%100
55	MP6	Y	-9.553	-9.553	0	%100
56	HR2	Y	-9.564	-9.564	0	%100
57	M66A	Y	-3.559	-3.559	0	%100
58	M67A	Y	-3.559	-3.559	0	%100
59	M68A	Y	-3.559	-3.559	0	%100
60	M69A	Y	-3.559	-3.559	0	%100
61	MP8	Y	-9.553	-9.553	0	%100
62	M68B	Y	-3.559	-3.559	0	%100
63	M69B	Y	-3.559	-3.559	0	%100
64	MP5	Y	-9.553	-9.553	0	%100
65	M71B	Y	-3.559	-3.559	0	%100
66	M72B	Y	-3.559	-3.559	0	%100

**Member Distributed Loads (BLC 29 : Distr. Ice Wind Load Z)**

	Member Label	Direction	Start Magnitude[lb/ft,...	End Magn...	Start Location...	End Location[in,%]
1	S3	SZ	-15.077	-15.077	0	%100
2	GA4	SZ	-20.751	-20.751	0	%100
3	GA3	SZ	-20.751	-20.751	0	%100
4	P3	SZ	-14.333	-14.333	0	%100
5	S2	SZ	-15.077	-15.077	0	%100
6	GA2	SZ	-20.751	-20.751	0	%100
7	GA1	SZ	-20.751	-20.751	0	%100
8	P2	SZ	-14.333	-14.333	0	%100
9	S1	SZ	-15.077	-15.077	0	%100



**Member Distributed Loads (BLC 29 : Distr. Ice Wind Load Z) (Continued)**

	Member Label	Direction	Start Magnitude[lb/ft,...	End Magn...	Start Location...	End Location[in,%]
10	GA6	SZ	-20.751	-20.751	0	%100
11	GA5	SZ	-20.751	-20.751	0	%100
12	P1	SZ	-14.333	-14.333	0	%100
13	H1	SZ	-18.574	-18.574	0	%100
14	MP1	SZ	-20.568	-20.568	0	%100
15	MP3	SZ	-20.568	-20.568	0	%100
16	HR1	SZ	-20.548	-20.548	0	%100
17	CA8	SZ	-13.433	-13.433	0	%100
18	CA9	SZ	-13.433	-13.433	0	%100
19	CA7	SZ	-13.433	-13.433	0	%100
20	M32	SZ	0	0	0	%100
21	M35	SZ	0	0	0	%100
22	M36	SZ	0	0	0	%100
23	M39A	SZ	0	0	0	%100
24	CA3	SZ	-17.512	-17.512	0	%100
25	CA4	SZ	-17.512	-17.512	0	%100
26	CA1	SZ	-17.512	-17.512	0	%100
27	CA2	SZ	-17.512	-17.512	0	%100
28	CA5	SZ	-17.512	-17.512	0	%100
29	CA6	SZ	-17.512	-17.512	0	%100
30	M64	SZ	0	0	0	%100
31	M65	SZ	0	0	0	%100
32	M66	SZ	0	0	0	%100
33	M67	SZ	0	0	0	%100
34	M68	SZ	0	0	0	%100
35	M69	SZ	0	0	0	%100
36	M70	SZ	0	0	0	%100
37	M71	SZ	0	0	0	%100
38	M72	SZ	0	0	0	%100
39	M73	SZ	0	0	0	%100
40	M74	SZ	0	0	0	%100
41	M75	SZ	-22.628	-22.628	0	%100
42	MP2	SZ	-20.568	-20.568	0	%100
43	M43	SZ	0	0	0	%100
44	M44	SZ	0	0	0	%100
45	H3	SZ	-18.574	-18.574	0	%100
46	MP7	SZ	-20.568	-20.568	0	%100
47	MP9	SZ	-20.568	-20.568	0	%100
48	HR3	SZ	-20.548	-20.548	0	%100
49	M52	SZ	0	0	0	%100
50	M53	SZ	0	0	0	%100
51	M54	SZ	0	0	0	%100



**Member Distributed Loads (BLC 29 : Distr. Ice Wind Load Z) (Continued)**

	Member Label	Direction	Start Magnitude[lb/ft,...	End Magn...	Start Location...	End Location[in,%]
52	M55	SZ	0	0	0	%100
53	H2	SZ	-18.574	-18.574	0	%100
54	MP4	SZ	-20.568	-20.568	0	%100
55	MP6	SZ	-20.568	-20.568	0	%100
56	HR2	SZ	-20.548	-20.548	0	%100
57	M66A	SZ	0	0	0	%100
58	M67A	SZ	0	0	0	%100
59	M68A	SZ	0	0	0	%100
60	M69A	SZ	0	0	0	%100
61	MP8	SZ	-20.568	-20.568	0	%100
62	M68B	SZ	0	0	0	%100
63	M69B	SZ	0	0	0	%100
64	MP5	SZ	-20.568	-20.568	0	%100
65	M71B	SZ	0	0	0	%100
66	M72B	SZ	0	0	0	%100

**Member Distributed Loads (BLC 30 : Distr. Ice Wind Load X)**

	Member Label	Direction	Start Magnitude[lb/ft,...	End Magn...	Start Location...	End Location[in,%]
1	S3	SX	-15.077	-15.077	0	%100
2	GA4	SX	-20.751	-20.751	0	%100
3	GA3	SX	-20.751	-20.751	0	%100
4	P3	SX	-14.333	-14.333	0	%100
5	S2	SX	-15.077	-15.077	0	%100
6	GA2	SX	-20.751	-20.751	0	%100
7	GA1	SX	-20.751	-20.751	0	%100
8	P2	SX	-14.333	-14.333	0	%100
9	S1	SX	-15.077	-15.077	0	%100
10	GA6	SX	-20.751	-20.751	0	%100
11	GA5	SX	-20.751	-20.751	0	%100
12	P1	SX	-14.333	-14.333	0	%100
13	H1	SX	-18.574	-18.574	0	%100
14	MP1	SX	-20.568	-20.568	0	%100
15	MP3	SX	-20.568	-20.568	0	%100
16	HR1	SX	-20.548	-20.548	0	%100
17	CA8	SX	-13.433	-13.433	0	%100
18	CA9	SX	-13.433	-13.433	0	%100
19	CA7	SX	-13.433	-13.433	0	%100
20	M32	SX	0	0	0	%100
21	M35	SX	0	0	0	%100
22	M36	SX	0	0	0	%100
23	M39A	SX	0	0	0	%100
24	CA3	SX	-17.512	-17.512	0	%100

**Member Distributed Loads (BLC 30 : Distr. Ice Wind Load X) (Continued)**

	Member Label	Direction	Start Magnitude[lb/ft,...	End Magn...	Start Location...	End Location[in, %]
25	CA4	SX	-17.512	-17.512	0	%100
26	CA1	SX	-17.512	-17.512	0	%100
27	CA2	SX	-17.512	-17.512	0	%100
28	CA5	SX	-17.512	-17.512	0	%100
29	CA6	SX	-17.512	-17.512	0	%100
30	M64	SX	0	0	0	%100
31	M65	SX	0	0	0	%100
32	M66	SX	0	0	0	%100
33	M67	SX	0	0	0	%100
34	M68	SX	0	0	0	%100
35	M69	SX	0	0	0	%100
36	M70	SX	0	0	0	%100
37	M71	SX	0	0	0	%100
38	M72	SX	0	0	0	%100
39	M73	SX	0	0	0	%100
40	M74	SX	0	0	0	%100
41	M75	SX	-22.628	-22.628	0	%100
42	MP2	SX	-20.568	-20.568	0	%100
43	M43	SX	0	0	0	%100
44	M44	SX	0	0	0	%100
45	H3	SX	-18.574	-18.574	0	%100
46	MP7	SX	-20.568	-20.568	0	%100
47	MP9	SX	-20.568	-20.568	0	%100
48	HR3	SX	-20.548	-20.548	0	%100
49	M52	SX	0	0	0	%100
50	M53	SX	0	0	0	%100
51	M54	SX	0	0	0	%100
52	M55	SX	0	0	0	%100
53	H2	SX	-18.574	-18.574	0	%100
54	MP4	SX	-20.568	-20.568	0	%100
55	MP6	SX	-20.568	-20.568	0	%100
56	HR2	SX	-20.548	-20.548	0	%100
57	M66A	SX	0	0	0	%100
58	M67A	SX	0	0	0	%100
59	M68A	SX	0	0	0	%100
60	M69A	SX	0	0	0	%100
61	MP8	SX	-20.568	-20.568	0	%100
62	M68B	SX	0	0	0	%100
63	M69B	SX	0	0	0	%100
64	MP5	SX	-20.568	-20.568	0	%100
65	M71B	SX	0	0	0	%100
66	M72B	SX	0	0	0	%100



**Member Distributed Loads (BLC 43 : BLC 1 Transient Area Loads)**

	Member Label	Direction	Start Magnitude[lb/ft,...	End Magn...	Start Location...	End Location[in, %]
1	S2	Y	-3.185	-3.185	16.404	40
2	GA2	Y	-1.605	-1.605	3.828	27.295
3	GA1	Y	-1.605	-1.605	3.828	27.295
4	S3	Y	-3.185	-3.185	16.404	40
5	GA4	Y	-1.605	-1.605	3.828	27.295
6	GA3	Y	-1.605	-1.605	3.828	27.295
7	S1	Y	-3.185	-3.185	16.404	40
8	GA6	Y	-1.605	-1.605	3.828	27.295
9	GA5	Y	-1.605	-1.605	3.828	27.295

**Member Distributed Loads (BLC 44 : BLC 16 Transient Area Loads)**

	Member Label	Direction	Start Magnitude[lb/ft,...	End Magn...	Start Location...	End Location[in, %]
1	S2	Y	-28.941	-28.941	16.404	40
2	GA2	Y	-14.585	-14.585	3.828	27.295
3	GA1	Y	-14.585	-14.585	3.828	27.295
4	S3	Y	-28.941	-28.941	16.404	40
5	GA4	Y	-14.585	-14.585	3.828	27.295
6	GA3	Y	-14.585	-14.585	3.828	27.295
7	S1	Y	-28.941	-28.941	16.404	40
8	GA6	Y	-14.585	-14.585	3.828	27.295
9	GA5	Y	-14.585	-14.585	3.828	27.295

**Member Area Loads (BLC 1 : Self Weight)**

	Joint A	Joint B	Joint C	Joint D	Direction	Distribution	Magnitude[psf]
1	P22	P21	P20	P23	Y	Two Way	-1.75
2	P10	P11	P12	P9	Y	Two Way	-1.75
3	P31	P34	P33	P32	Y	Two Way	-1.75

**Member Area Loads (BLC 16 : Ice Weight)**

	Joint A	Joint B	Joint C	Joint D	Direction	Distribution	Magnitude[psf]
1	P22	P21	P20	P23	Y	Two Way	-15.9
2	P10	P11	P12	P9	Y	Two Way	-15.9
3	P31	P34	P33	P32	Y	Two Way	-15.9

**Envelope AISC 15th(360-16): LRFD Steel Code Checks**

Member	Shape	Code Check	Loc[in]	LC	She...Loc[in]	Dir	LC	phi*P...	phi*P...	phi*M...	phi*Mn z-z [lb...Cb	Eqn			
1	P3	PL6.5x0.375	.378	21	2	.167	36.312	y	5	3658...	78975	616.9...	7910.305	1....	H1-1b
2	P2	PL6.5x0.375	.366	21	6	.162	36.312	y	10	3658...	78975	616.9...	7889.3	1....	H1-1b
3	P1	PL6.5x0.375	.352	21	10	.180	36.312	y	2	3658...	78975	616.9...	7946.515	1....	H1-1b

**Envelope AISC 15th(360-16): LRFD Steel Code Checks (Continued)**

Member	Shape	Code Check	Loc[in]	LC	She...	Loc[in]	Dir	LC	phi*P...	phi*P...	phi*M...	phi*Mn z-z	lb...	Cb	Eqn
4	CA4	C3.38x2.06...	.343	33	2	.037	33	y	31	4776...	56700	2202...	5751.945	1...	H1-1b
5	CA5	C3.38x2.06...	.334	0	10	.045	28.187	y	28	4776...	56700	2202...	5751.945	1...	H1-1b
6	CA7	L6.6x4.46x0...	.328	41.562	3	.043	42	z	8	5117...	87561	2464...	7125.374	1...	H2-1
7	CA1	C3.38x2.06...	.326	0	6	.047	28.188	y	36	4776...	56700	2202...	5751.945	1...	H1-1b
8	CA8	L6.6x4.46x0...	.326	41.562	22	.045	42	z	4	5117...	87561	2464...	7125.374	1...	H2-1
9	CA3	C3.38x2.06...	.326	0	2	.045	28.188	y	32	4776...	56700	2202...	5751.945	1...	H1-1b
10	CA6	C3.38x2.06...	.325	33	10	.039	33	y	38	4776...	56700	2202...	5751.945	1.62	H1-1b
11	CA2	C3.38x2.06...	.322	33	6	.038	33	y	34	4776...	56700	2202...	5751.945	1...	H1-1b
12	HR3	2.88x0.120	.321	6	2	.145	92		6	2249...	4307...	3155...	3155.674	1...	H1-1b
13	M75	PL 2.375x0.5	.321	1.5	12	.215	0	y	28	3825...	38475	400.7...	1903.711	2...	H1-1b
14	HR2	2.88x0.120	.314	90	3	.155	92		4	2249...	4307...	3155...	3155.674	1...	H1-1b
15	HR1	2.88x0.120	.299	6	4	.135	6		4	2249...	4307...	3155...	3155.674	1...	H1-1b
16	CA9	L6.6x4.46x0...	.288	41.562	6	.040	42	z	12	5117...	87561	2464...	7125.374	1...	H2-1
17	S2	HSS4X4X6	.284	0	5	.110	0	y	142	1882...	1978...	2204...	22045.5	1...	H1-1b
18	S3	HSS4X4X6	.277	0	13	.111	0	y	114	1882...	1978...	2204...	22045.5	1...	H1-1b
19	S1	HSS4X4X6	.264	0	9	.111	0	y	86	1882...	1978...	2204...	22045.5	1...	H1-1b
20	MP2	PIPE 2.5	.261	70	5	.094	70		5	3348...	66654	4726.5	4726.5	4...	H1-1b
21	MP5	PIPE 2.5	.257	70	7	.080	70		7	3348...	66654	4726.5	4726.5	4...	H1-1b
22	GA4	L2x2x4	.242	0	2	.017	27.295	y	9	2952...	42480	959.63	2190.068	2...	H2-1
23	MP8	PIPE 2.5	.233	70	9	.100	70		3	3348...	66654	4726.5	4726.5	4...	H1-1b
24	GA5	L2x2x4	.229	0	9	.021	27.295	y	38	2952...	42480	959.63	2190.068	2...	H2-1
25	GA2	L2x2x4	.223	0	12	.018	0	y	12	2952...	42480	959.63	2190.068	2...	H2-1
26	GA6	L2x2x4	.214	0	4	.017	0	y	4	2952...	42480	959.63	2190.068	2...	H2-1
27	GA1	L2x2x4	.211	0	5	.021	27.295	y	34	2952...	42480	959.63	2190.068	2...	H2-1
28	MP9	PIPE 2.5	.206	70	2	.094	70		7	3348...	66654	4726.5	4726.5	3...	H1-1b
29	GA3	L2x2x4	.206	0	7	.021	27.295	y	30	2952...	42480	959.63	2190.068	2...	H2-1
30	MP1	PIPE 2.5	.189	70	11	.115	26		8	3348...	66654	4726.5	4726.5	2...	H1-1b
31	MP6	PIPE 2.5	.185	70	7	.100	70		6	3348...	66654	4726.5	4726.5	4...	H1-1b
32	MP3	PIPE 2.5	.182	70	5	.103	70		3	3348...	66654	4726.5	4726.5	4.39	H1-1b
33	MP4	PIPE 2.5	.175	70	7	.101	26		4	3348...	66654	4726.5	4726.5	1...	H1-1b
34	MP7	PIPE 2.5	.173	70	9	.092	26		6	3348...	66654	4726.5	4726.5	3...	H1-1b
35	H3	Pipe3.5x0.1...	.161	31	2	.096	90		2	4587...	7158...	6337...	6337.65	1...	H1-1b
36	H1	Pipe3.5x0.1...	.156	31	10	.086	48		4	4587...	7158...	6337...	6337.65	1...	H1-1b
37	H2	Pipe3.5x0.1...	.149	31	6	.069	48		12	4587...	7158...	6337...	6337.65	1...	H1-1b

## Bolt Calculation Tool, V1.5.1

PROJECT DATA	
Site Name:	BOBOS00890A
Site Number:	BOBOS00890A
Connection Description:	Platform to Monopole

MAXIMUM BOLT LOADS		
Bolt Tension:	7670.74	lbs
Bolt Shear:	1636.55	lbs


WORST CASE BOLT LOADS <sup>1</sup>		
Bolt Tension:	7670.74	lbs
Bolt Shear:	513.15	lbs

BOLT PROPERTIES		
Bolt Type:	Bolt	-
Bolt Diameter:	0.625	in
Bolt Grade:	A325	-
# of Bolts:	4	-
Threads Excluded?	No	-

<sup>1</sup> Worst case bolt loads correspond to Load combination #5 on member S2 in RISA-3D, which causes the maximum demand on the bolts.

Member Information
I nodes of S3, S2, S1

BOLT CHECK		
Tensile Strength	20340.15	
Shear Strength	13805.83	
Max Tensile Usage	37.7%	
Max Shear Usage	11.9%	
Interaction Check (Worst Case)	0.14	≤1.05
Result	Pass	

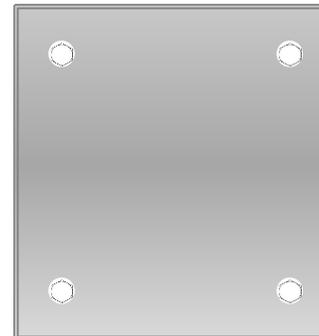

# POWER DENSITY STUDY

RADIO FREQUENCY EMISSIONS ANALYSIS REPORT  
EVALUATION OF HUMAN EXPOSURE POTENTIAL  
TO NON-IONIZING EMISSIONS

Dish Wireless Existing Facility

Site ID: BOBOS00890A

BOBOS00890A  
355 Route 85  
Colchester, Connecticut 06415

**October 27, 2021**

**EBI Project Number: 6221003995**

Site Compliance Summary	
Compliance Status:	<b>COMPLIANT</b>
Site total MPE% of FCC general population allowable limit:	<b>12.46%</b>

October 27, 2021

Dish Wireless

Emissions Analysis for Site: BOBOS00890A - BOBOS00890A

EBI Consulting was directed to analyze the proposed Dish Wireless facility located at **355 Route 85** in **Colchester, Connecticut** for the purpose of determining whether the emissions from the Proposed Dish Wireless Antenna Installation located on this property are within specified federal limits.

All information used in this report was analyzed as a percentage of current Maximum Permissible Exposure (% MPE) as listed in the FCC OET Bulletin 65 Edition 97-01 and ANSI/IEEE Std C95.1. The FCC regulates Maximum Permissible Exposure in units of microwatts per square centimeter ( $\mu\text{W}/\text{cm}^2$ ). The number of  $\mu\text{W}/\text{cm}^2$  calculated at each sample point is called the power density. The exposure limit for power density varies depending upon the frequencies being utilized. Wireless Carriers and Paging Services use different frequency bands each with different exposure limits; therefore, it is necessary to report results and limits in terms of percent MPE rather than power density.

All results were compared to the FCC (Federal Communications Commission) radio frequency exposure rules, 47 CFR 1.1307(b)(1) – (b)(3), to determine compliance with the Maximum Permissible Exposure (MPE) limits for General Population/Uncontrolled environments as defined below.

General population/uncontrolled exposure limits apply to situations in which the general population may be exposed or in which persons who are exposed as a consequence of their employment may not be made fully aware of the potential for exposure or cannot exercise control over their exposure. Therefore, members of the general population would always be considered under this category when exposure is not employment related, for example, in the case of a telecommunications tower that exposes persons in a nearby residential area.

Public exposure to radio frequencies is regulated and enforced in units of microwatts per square centimeter ( $\mu\text{W}/\text{cm}^2$ ). The general population exposure limits for the 600 MHz and 700 MHz frequency bands are approximately  $400 \mu\text{W}/\text{cm}^2$  and  $467 \mu\text{W}/\text{cm}^2$ , respectively. The general population exposure limit for the 1900 MHz (PCS), 2100 MHz (AWS) and 11 GHz frequency bands is  $1000 \mu\text{W}/\text{cm}^2$ . Because each carrier will be using different frequency bands, and each frequency band has different exposure limits, it is necessary to report percent of MPE rather than power density.

Occupational/controlled exposure limits apply to situations in which persons are exposed as a consequence of their employment and in which those persons who are exposed have been made fully aware of the potential for exposure and can exercise control over their exposure.

Occupational/controlled exposure limits also apply where exposure is of a transient nature as a result of incidental passage through a location where exposure levels may be above general population/uncontrolled limits (see below), as long as the exposed person has been made fully aware of the potential for exposure and can exercise control over his or her exposure by leaving the area or by some other appropriate means.

Additional details can be found in FCC OET 65.

## **CALCULATIONS**

Calculations were done for the proposed Dish Wireless antenna facility located at 355 Route 85 in Colchester, Connecticut using the equipment information listed below. All calculations were performed per the specifications under FCC OET 65. Since Dish Wireless is proposing highly focused directional panel antennas, which project most of the emitted energy out toward the horizon, all calculations were performed assuming a lobe representing the maximum gain of the antenna per the antenna manufacturer's supplied specifications, minus 20 dB for directional panel antennas and 20 dB for highly focused parabolic microwave dishes, was focused at the base of the tower. For this report, the sample point is the top of a 6-foot person standing at the base of the tower.

For all calculations, all equipment was calculated using the following assumptions:

- 1) 4 n71 channels (600 MHz Band) were considered for each sector of the proposed installation. These Channels have a transmit power of 30 Watts per Channel.
- 2) 4 n70 channels (PCS Band - 1900 MHz) were considered for each sector of the proposed installation. These Channels have a transmit power of 40 Watts per Channel.
- 3) 4 n66 channels (AWS Band - 2190 MHz) were considered for each sector of the proposed installation. These Channels have a transmit power of 40 Watts per Channel.
- 4) All radios at the proposed installation were considered to be running at full power and were uncombined in their RF transmissions paths per carrier prescribed configuration. Per FCC OET Bulletin No. 65 - Edition 97-01 recommendations to achieve the maximum anticipated value at each sample point, all power levels emitting from the proposed antenna installation are increased by a factor of 2.56 to account for possible in-phase reflections from the surrounding environment. This is rarely the case, and if so, is never continuous.
- 5) For the following calculations, the sample point was the top of a 6-foot person standing at the base of the tower. The maximum gain of the antenna per the antenna manufacturer's supplied specifications, minus 20 dB for directional panel antennas and 20 dB for highly focused parabolic microwave dishes, was used in this direction. This value is a very conservative

estimate as gain reductions for these particular antennas are typically much higher in this direction.

- 6) The antennas used in this modeling are the JMA MX08FRO665-21 for the 600 MHz / 1900 MHz / 2190 MHz channel(s) in Sector A, the JMA MX08FRO665-21 for the 600 MHz / 1900 MHz / 2190 MHz channel(s) in Sector B, the JMA MX08FRO665-21 for the 600 MHz / 1900 MHz / 2190 MHz channel(s) in Sector C. This is based on feedback from the carrier with regard to anticipated antenna selection. All Antenna gain values and associated transmit power levels are shown in the Site Inventory and Power Data table below. The maximum gain of the antenna per the antenna manufacturer's supplied specifications, minus 20 dB for directional panel antennas and 20 dB for highly focused parabolic microwave dishes, was used for all calculations. This value is a very conservative estimate as gain reductions for these particular antennas are typically much higher in this direction.
- 7) The antenna mounting height centerline of the proposed antennas is 120 feet above ground level (AGL).
- 8) Emissions values for additional carriers were taken from the Connecticut Siting Council active database. Values in this database are provided by the individual carriers themselves.
- 9) All calculations were done with respect to uncontrolled / general population threshold limits.

## Dish Wireless Site Inventory and Power Data

Sector:	A	Sector:	B	Sector:	C
Antenna #:	1	Antenna #:	1	Antenna #:	1
Make / Model:	JMA MX08FRO665-21	Make / Model:	JMA MX08FRO665-21	Make / Model:	JMA MX08FRO665-21
Frequency Bands:	600 MHz / 1900 MHz / 2190 MHz	Frequency Bands:	600 MHz / 1900 MHz / 2190 MHz	Frequency Bands:	600 MHz / 1900 MHz / 2190 MHz
Gain:	17.45 dBd / 22.65 dBd / 22.65 dBd	Gain:	17.45 dBd / 22.65 dBd / 22.65 dBd	Gain:	17.45 dBd / 22.65 dBd / 22.65 dBd
Height (AGL):	120 feet	Height (AGL):	120 feet	Height (AGL):	120 feet
Channel Count:	12	Channel Count:	12	Channel Count:	12
Total TX Power (W):	440 Watts	Total TX Power (W):	440 Watts	Total TX Power (W):	440 Watts
ERP (W):	5,236.31	ERP (W):	5,236.31	ERP (W):	5,236.31
Antenna AI MPE %:	<b>1.82%</b>	Antenna BI MPE %:	<b>1.82%</b>	Antenna CI MPE %:	<b>1.82%</b>

Site Composite MPE %	
Carrier	MPE %
Dish Wireless (Max at Sector A):	1.82%
T-Mobile	1.97%
Verizon	3.35%
AT&T	3.5%
Sprint	1.82%
<b>Site Total MPE % :</b>	<b>12.46%</b>

Dish Wireless MPE % Per Sector	
Dish Wireless Sector A Total:	1.82%
Dish Wireless Sector B Total:	1.82%
Dish Wireless Sector C Total:	1.82%
<b>Site Total MPE % :</b>	<b>12.46%</b>

Dish Wireless Maximum MPE Power Values (Sector A)							
Dish Wireless Frequency Band / Technology (Sector A)	# Channels	Watts ERP (Per Channel)	Height (feet)	Total Power Density ( $\mu\text{W}/\text{cm}^2$ )	Frequency (MHz)	Allowable MPE ( $\mu\text{W}/\text{cm}^2$ )	Calculated % MPE
Dish Wireless 600 MHz n71	4	223.68	120.0	2.48	600 MHz n71	400	0.62%
Dish Wireless 1900 MHz n70	4	542.70	120.0	6.01	1900 MHz n70	1000	0.60%
Dish Wireless 2190 MHz n66	4	542.70	120.0	6.01	2190 MHz n66	1000	0.60%
						<b>Total:</b>	<b>1.82%</b>

• NOTE: Totals may vary by approximately 0.01% due to summation of remainders in calculations.

## Summary

All calculations performed for this analysis yielded results that were **within** the allowable limits for general population exposure to RF Emissions.

The anticipated maximum composite contributions from the Dish Wireless facility as well as the site composite emissions value with regards to compliance with FCC's allowable limits for general population exposure to RF Emissions are shown here:

Dish Wireless Sector	Power Density Value (%)
Sector A:	1.82%
Sector B:	1.82%
Sector C:	1.82%
Dish Wireless Maximum MPE % (Sector A):	1.82%
Site Total:	12.46%
Site Compliance Status:	<b>COMPLIANT</b>

The anticipated composite MPE value for this site assuming all carriers present is **12.46%** of the allowable FCC established general population limit sampled at the ground level. This is based upon values listed in the Connecticut Siting Council database for existing carrier emissions.

FCC guidelines state that if a site is found to be out of compliance (over allowable thresholds), that carriers over a 5% contribution to the composite value will require measures to bring the site into compliance. For this facility, the composite values calculated were well within the allowable 100% threshold standard per the federal government.

## UNDERLYING PROPERTY INFORMATION



# Town of Colchester, CT

Property Report

Map Block Lot

02-08/003-000

PID 3051

Building # 1

Section # 1

Account

M0062200

## Property Information


Property Location	355 NEW LONDON RD
Owner	M+J AUTO RECYCLING INC
Co-Owner	na
Mailing Address	PO BOX 908 COLCHESTER CT 06415
Land Use	3320 Auto Repr
Land Class	C
Zoning Code	R60
Census Tract	

Neighborhood	
Acreage	36.1
Utilities	UNKNOWN
Lot Setting/Desc	UNKNOWN UNKNOWN
Additional Info	

## Photo



## Sketch

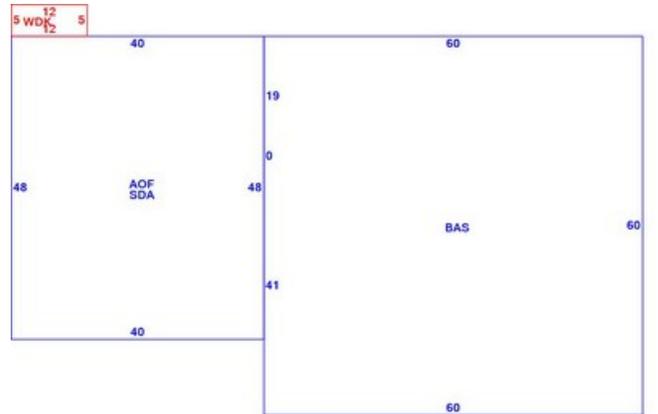

## Primary Construction Details

Year Built	1981
Stories	2
Building Style	Service Shop
Building Use	Serv Station
Building Condition	
Interior Floors 1	Linoleum
Interior Floors 2	Concrete Slab
Total Rooms	
Basement Garages	
Occupancy	1.00
Building Grade	

Bedrooms	0
Full Bathrooms	0
Half Bathrooms	0
Extra Fixtures	0
Bath Style	
Kitchen Style	
Roof Style	Gable
Roof Cover	Metal/Tin
AC Type	Central

Exterior Walls	Pre-finish Metl
Exterior Walls 2	NA
Interior Walls	Wall Brd/Wood
Interior Walls 2	NA
Heating Type	Forced Air-Duc
Heating Fuel	Gas





# Town of Colchester, CT

Property Report

Map Block Lot

02-08/003-000

PID

3051


Building # 2

Section #

1

Account

M0062200

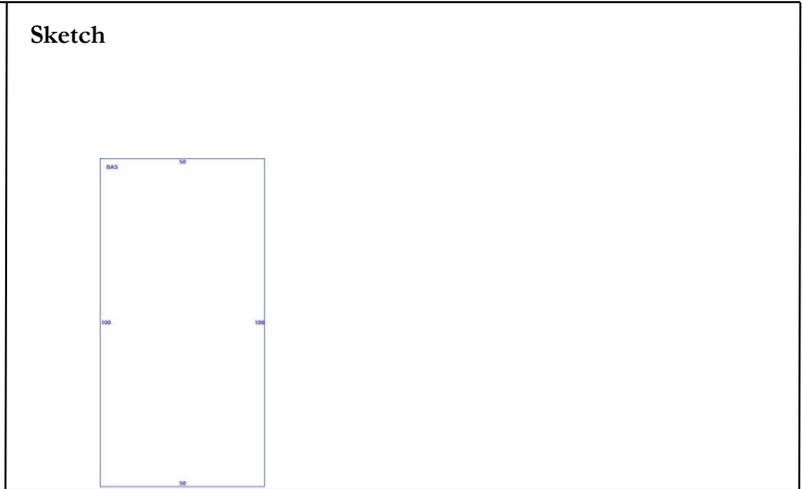

## Primary Construction Details

Year Built	2009
Stories	1
Building Style	Warehouse
Building Use	Commercial
Building Condition	
Interior Floors 1	Concrete Slab
Interior Floors 2	NA
Total Rooms	1
Basement Garages	
Occupancy	1.00
Building Grade	

Bedrooms	0
Full Bathrooms	0
Half Bathrooms	0
Extra Fixtures	0
Bath Style	
Kitchen Style	
Roof Style	Gable
Roof Cover	Asphalt
AC Type	None
	0

Exterior Walls	Pre-finsh Metl
Exterior Walls 2	NA
Interior Walls	Minimum
Interior Walls 2	NA
Heating Type	None
Heating Fuel	Coal or Wood

## Sub Areas

Subarea Type	Gross Area (sq ft)	Living Area (sq ft)
First Floor	5000	5000

Subarea Type	Gross Area (sq ft)	Living Area (sq ft)
Total Area		5000

# NOTIFICATIONS



May 17, 2022

Dear Customer,

The following is the proof-of-delivery for tracking number: 776821166662

---

**Delivery Information:**

---

<b>Status:</b>	Delivered	<b>Delivered To:</b>	Shipping/Receiving
<b>Signed for by:</b>	M.SLADE	<b>Delivery Location:</b>	127 Norwich Avenue
<b>Service type:</b>	FedEx 2Day		
<b>Special Handling:</b>	Deliver Weekday		COLCHESTER, CT, 06415
		<b>Delivery date:</b>	May 11, 2022 11:16

---

**Shipping Information:**

---

<b>Tracking number:</b>	776821166662	<b>Ship Date:</b>	May 10, 2022
		<b>Weight:</b>	0.5 LB/0.23 KG

**Recipient:**  
Andreas Bisbikos, First Selectman  
127 Norwich Avenue  
COLCHESTER, CT, US, 06415

**Shipper:**  
Corey Milan, NB+C  
100 Apollo Dr.  
Suite 303  
CHELMSFORD, MA, US, 01824

**Reference** 100814

Thank you for choosing FedEx



May 17, 2022

Dear Customer,

The following is the proof-of-delivery for tracking number: 776821202057

---

**Delivery Information:**

---

<b>Status:</b>	Delivered	<b>Delivered To:</b>	Shipping/Receiving
<b>Signed for by:</b>	M.SLADE	<b>Delivery Location:</b>	127 Norwich Avenue
<b>Service type:</b>	FedEx 2Day		
<b>Special Handling:</b>	Deliver Weekday		COLCHESTER, CT, 06415
		<b>Delivery date:</b>	May 11, 2022 11:16

---

**Shipping Information:**

---

<b>Tracking number:</b>	776821202057	<b>Ship Date:</b>	May 10, 2022
		<b>Weight:</b>	0.5 LB/0.23 KG

**Recipient:**  
Reed Gustafson, Building Official  
127 Norwich Avenue  
COLCHESTER, CT, US, 06415

**Shipper:**  
Corey Milan, NB+C  
100 Apollo Dr.  
Suite 303  
CHELMSFORD, MA, US, 01824

**Reference** 100814

Thank you for choosing FedEx

## Track Another Package +

**Tracking Number:** 9505512322612130763160

Remove X

Your item has been delivered and is available at a PO Box at 7:54 am on May 13, 2022 in COLCHESTER, CT 06415.

**USPS Tracking Plus<sup>®</sup> Available** ∨

### **Delivered, PO Box**

May 13, 2022 at 7:54 am  
COLCHESTER, CT 06415

Feedback

**Get Updates** ∨

---

**Text & Email Updates**



---

**Tracking History**



---

**USPS Tracking Plus<sup>®</sup>**



---

**Product Information**



---

**See Less** ^