


April 30, 2015

BY EMAIL AND FEDEX

Melanie Bachman, Esq.
Executive Director
Connecticut Siting Council
10 Franklin Square
New Britain, Connecticut 06051

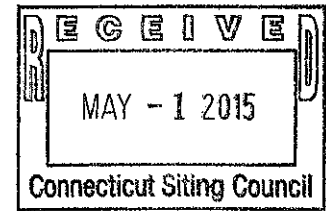

Re: TS-CING-034-140220
New Cingular Wireless PCS, LLC ("AT&T")

ORIGINAL

Dear Executive Director Bachman:

I am writing on behalf of New Cingular Wireless PCS, LLC ("AT&T"), and in furtherance of the Council's March 6, 2014 order approving AT&T's shared use of the tower facility located at 52 Stadley Rough Road, Danbury, CT.

We were recently advised that AT&T has reduced the size of its equipment shelter from 11'-5" x 24' in size to 11'-5" x 16' in size and has eliminated its backup generator for the time being. AT&T and SBA have agreed on the revised smaller shelter size and the removal of AT&T's generator from the plan for construction. Enclosed is a revised Drawing Sheet C-1 prepared by Dewberry for your records.

Since the changes to the AT&T facility are to install a smaller shelter and not to install the generator, an amended tower sharing approval from the Council does not appear to be required. We did, nevertheless, want to file an updated plan with the Council and confirm our interpretation of the tower sharing approval issued for this project. Additionally, we respectfully request an extension of time for the construction of AT&T's Facility.

Should any further Council filing or approval be required, please let us know and we will further coordinate with your agency, AT&T and SBA. Thank you for your continued assistance and understanding in this matter.

Very truly yours,


Christopher B. Fisher
Enclosures

cc: Honorable Mark D. Boughton, City Mayor
Robin L. Edwards, Esq., Assistant Corporation Counsel
Jose & Christina Carvalheiro
Tim Burks, SAI
Eric Dahl, for AT&T
Michele Briggs, AT&T

CERTIFICATION OF SERVICE


I hereby certify that on the 30th day of April, 2015, a copy of the foregoing letter and attachment were mailed by first class mail to each of the following parties:

City of Danbury
Robin L. Edwards Esq., Assistant Corporation Counsel
155 Deer Hill Avenue
Danbury, CT 06810


City of Danbury
Mark D. Boughton, City Mayor
155 Deer Hill Avenue
Danbury, CT 06810

Jose and Christina Carvalheiro
14 Indian Springs Road
Danbury, CT 06810

April 30, 2015
Date


Daniel M. Laub
Cuddy & Feder LLP
445 Hamilton Avenue, 14th Floor
White Plains, New York 10601

Attorneys for:
New Cingular Wireless PCS, LLC ("AT&T")

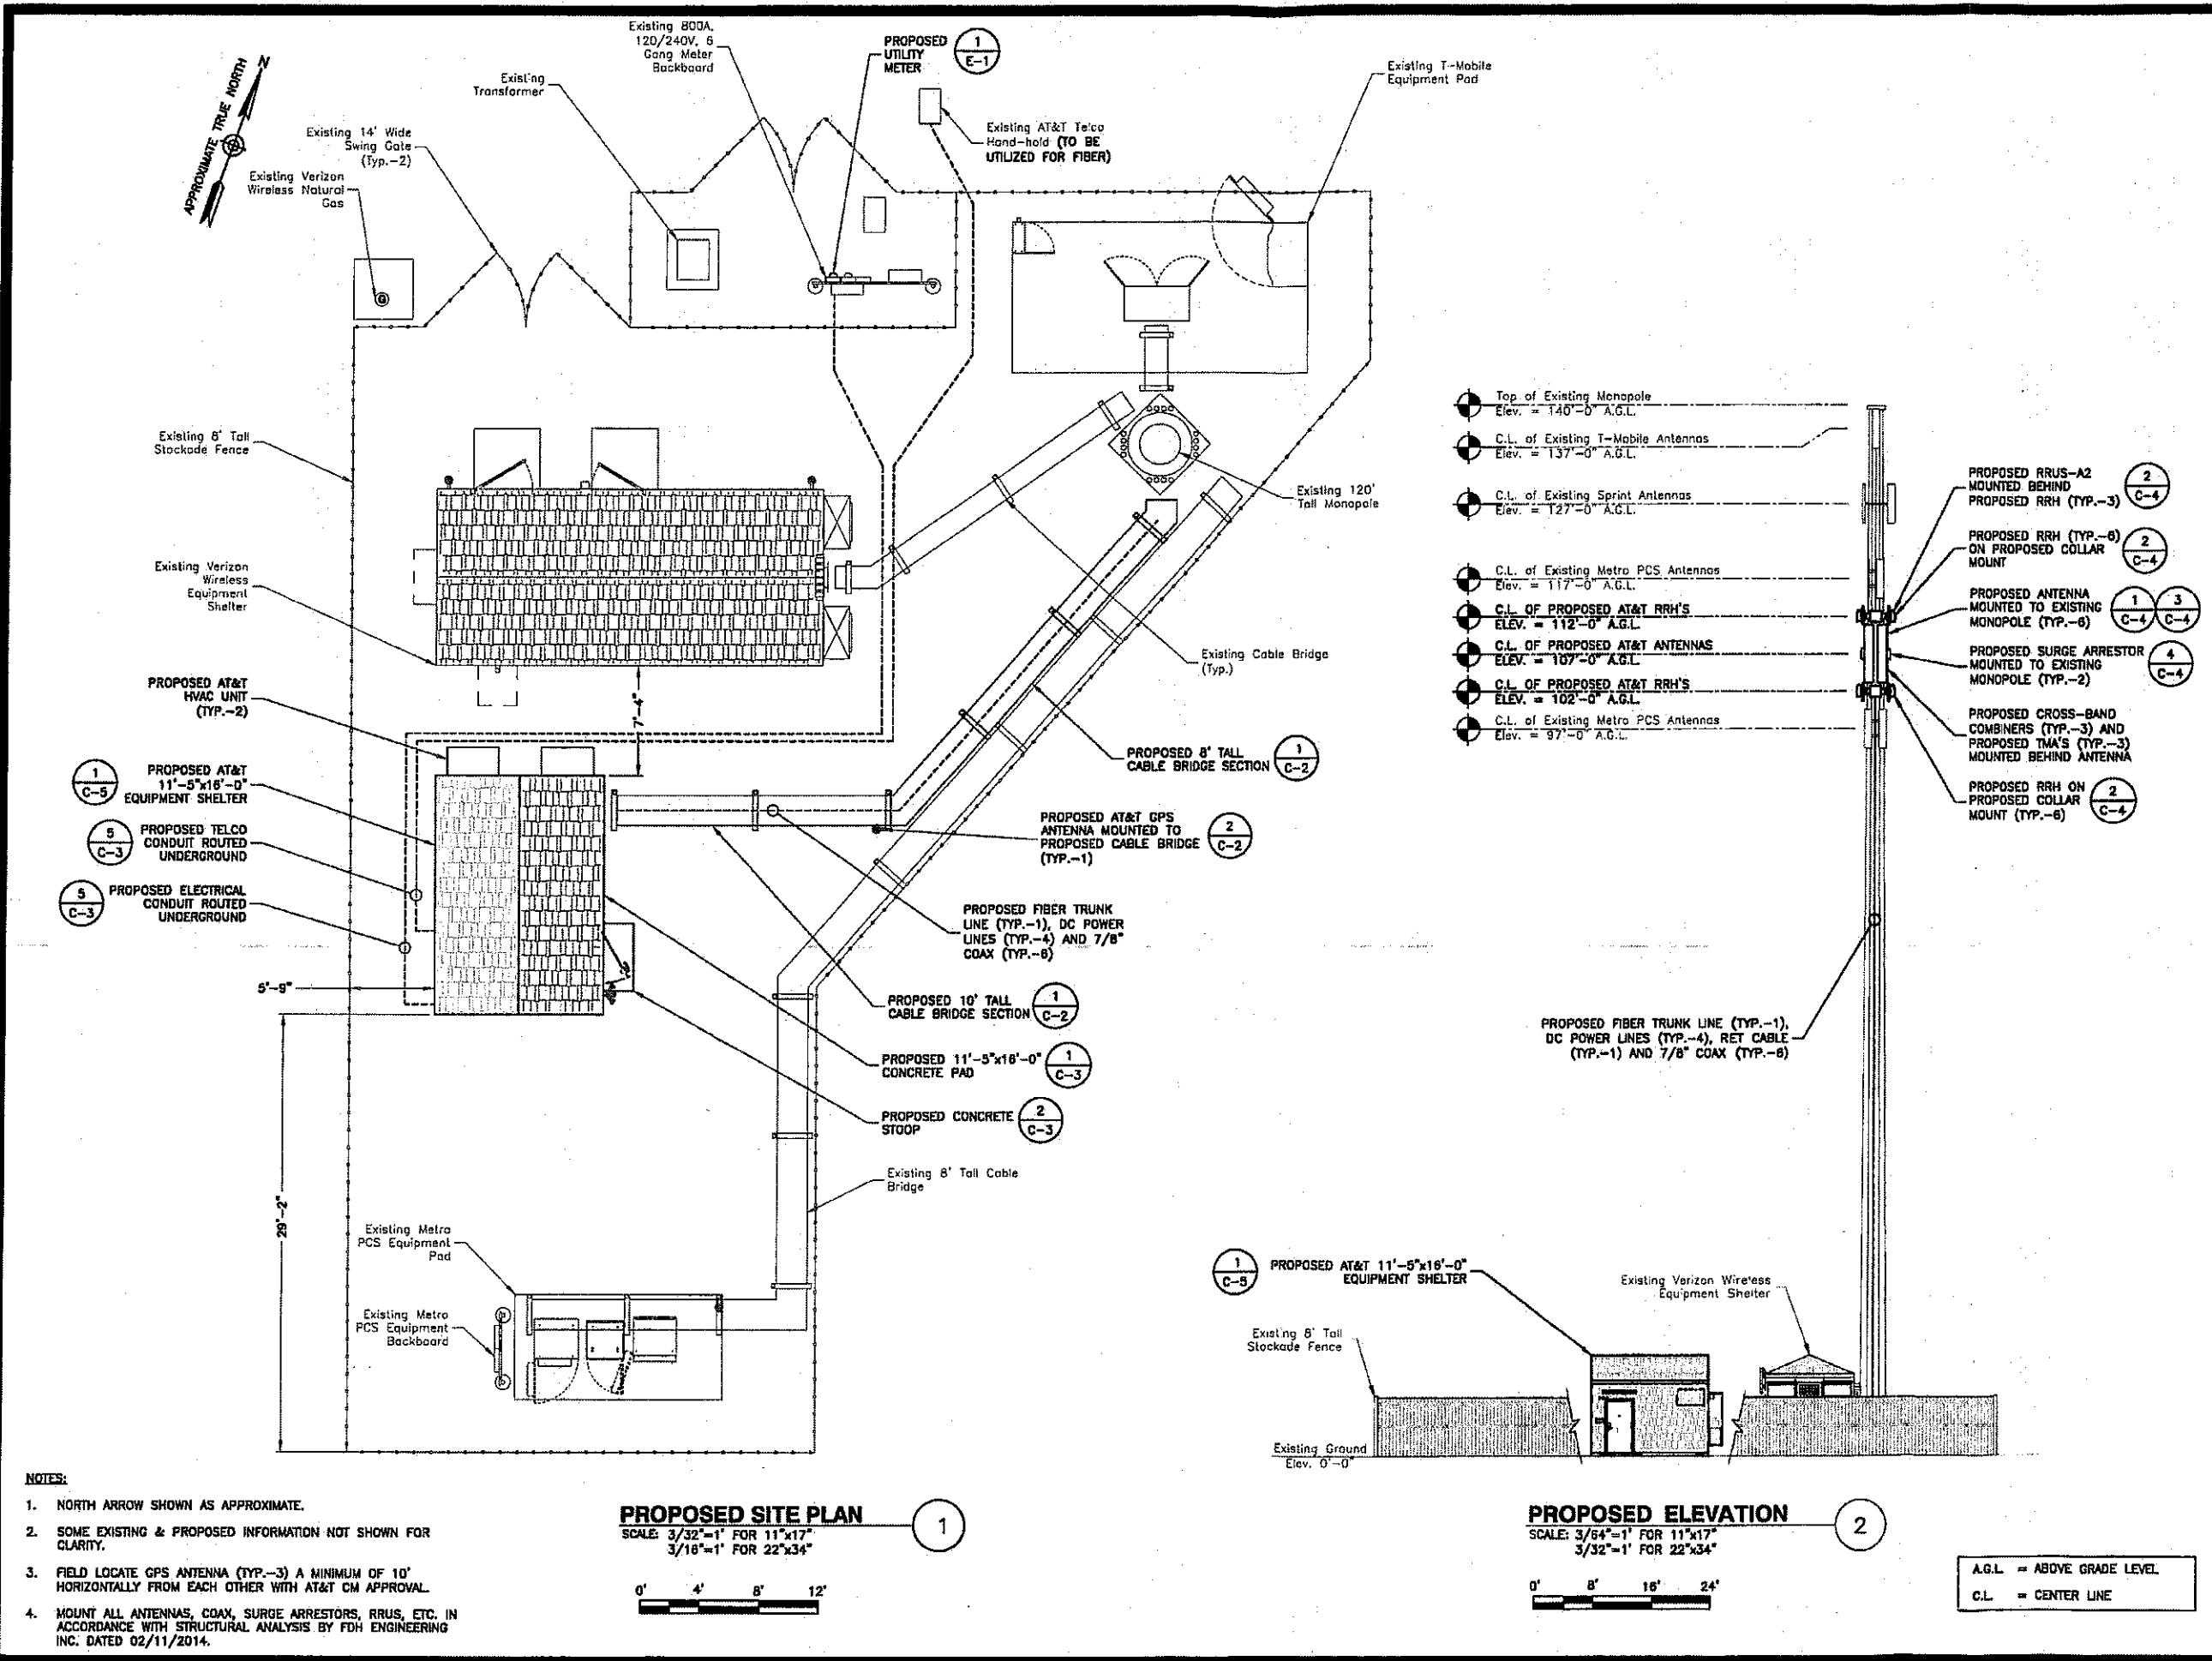

- NOTES:**
- NORTH ARROW SHOWN AS APPROXIMATE.
 - SOME EXISTING & PROPOSED INFORMATION NOT SHOWN FOR CLARITY.
 - FIELD LOCATE GPS ANTENNA (TYP.-3) A MINIMUM OF 10' HORIZONTALLY FROM EACH OTHER WITH AT&T CM APPROVAL.
 - MOUNT ALL ANTENNAS, COAX, SURGE ARRESTORS, RRUS, ETC. IN ACCORDANCE WITH STRUCTURAL ANALYSIS BY FDH ENGINEERING INC. DATED 02/11/2014.

PROPOSED SITE PLAN
 SCALE: 3/32"=1' FOR 11"x17"
 3/16"=1' FOR 22"x34"
 0' 4' 8' 12'

PROPOSED ELEVATION
 SCALE: 3/64"=1' FOR 11"x17"
 3/32"=1' FOR 22"x34"
 0' 8' 16' 24'

A.G.L. = ABOVE GRADE LEVEL
 C.L. = CENTER LINE

at&t
 500 ENTERPRISE DRIVE SUITE 3A
 ROCKY HILL, CT 06067

SAI
 27 NORTHWESTERN DRIVE
 SALEM, NH 03079

**CT2312D
 SBA TOWER
 DANBURY**

CONSTRUCTION DRAWINGS

3	04/24/15	REVISED PER COMMENTS
2	04/20/15	REVISED PER COMMENTS
1	02/04/15	REVISED PER RFDS
0	04/25/14	ISSUED AS RFWL
A	03/24/14	PRELIMINARY SUBMISSION

Dewberry
 Dewberry Engineers Inc.
 500 PARSIPPANY ROAD
 SUITE 303
 PARSIPPANY, NJ 07054
 PHONE: 973.739.9400
 FAX: 973.739.9710



JIANG YU, P.E.
 CT LICENSE No. PEN.0023222
 IT IS A VIOLATION OF LAW FOR ANY PERSON, UNLESS THEY ARE ACTING UNDER THE DIRECTION OF A LICENSED PROFESSIONAL ENGINEER TO ALTER THIS DOCUMENT.

DRAWN BY:	FG
REVIEWED BY:	PD
CHECKED BY:	GHN
PROJECT NUMBER:	50055108
JOB NUMBER:	50085657
SITE ADDRESS:	

52 STADLEY ROUGH ROAD
 DANBURY, CT 06811

SHEET TITLE
PROPOSED SITE PLAN & ELEVATION
 SHEET NUMBER

C-1