

STATE OF CONNECTICUT

CONNECTICUT SITING COUNCIL

Ten Franklin Square, New Britain, CT 06051

Phone: (860) 827-2935 Fax: (860) 827-2950

E-Mail: siting.council@ct.gov

www.ct.gov/csc

January 21, 2014

Salvatore D. Ianiero
TRM, Inc.
16 Chestnut Street
Foxborough, MA 02035

RE: **EM-AT&T-054-131230** - American Telephone and Telegraph Company notice of intent to modify an existing telecommunications facility located at 2577 Main Street, Glastonbury, Connecticut.

Dear Mr. Ianiero:

The Connecticut Siting Council (Council) hereby acknowledges your notice to modify this existing telecommunications facility, pursuant to Section 16-50j-73 of the Regulations of Connecticut State Agencies with the following conditions:

- Any deviation from the proposed modification as specified in this notice and supporting materials with the Council shall render this acknowledgement invalid;
- Any material changes to this modification as proposed shall require the filing of a new notice with the Council;
- Within 45 days after completion of construction, the Council shall be notified in writing that construction has been completed;
- The validity of this action shall expire one year from the date of this letter; and
- The applicant may file a request for an extension of time beyond the one year deadline provided that such request is submitted to the Council not less than 60 days prior to the expiration.

The proposed modifications including the placement of all necessary equipment and shelters within the tower compound are to be implemented as specified here and in your notice dated December 30, 2013. The modifications are in compliance with the exception criteria in Section 16-50j-72 (b) of the Regulations of Connecticut State Agencies as changes to an existing facility site that would not increase tower height, extend the boundaries of the tower site, increase noise levels at the tower site boundary by six decibels, and increase the total radio frequencies electromagnetic radiation power density measured at the tower site boundary to or above the standard adopted by the State Department of Environmental Protection pursuant to General Statutes § 22a-162. This facility has also been carefully modeled to ensure that radio frequency emissions are conservatively below State and federal standards applicable to the frequencies now used on this tower.

This decision is under the exclusive jurisdiction of the Council. Please be advised that the validity of this action shall expire one year from the date of this letter. Any additional change to this facility will require explicit notice to this agency pursuant to Regulations of Connecticut State Agencies Section 16-50j-73. Such notice shall include all relevant information regarding the proposed change with cumulative worst-case modeling of radio frequency exposure at the closest point of uncontrolled access to the tower base, consistent with Federal Communications Commission, Office of Engineering and Technology, Bulletin 65. Thank you for your attention and cooperation.



Very truly yours,

A handwritten signature in cursive script, appearing to read "Melanie A. Bachman".

Melanie A. Bachman
Acting Executive Director

MAB/RM/cm

c: The Honorable Stewart Beckett III, Chairman, Town of Glastonbury
Kenith Leslie, Community Development Director, Town of Glastonbury
SBA



STATE OF CONNECTICUT

CONNECTICUT SITING COUNCIL

Ten Franklin Square, New Britain, CT 06051

Phone: (860) 827-2935 Fax: (860) 827-2950

E-Mail: siting.council@ct.gov

www.ct.gov/csc

November 3, 2015

Daniel M. Laub, Esq.
Cuddy & Feder LLP
445 Hamilton Avenue, 14th Floor
White Plains, NY 10601

RE: Request for Extension of Time for Construction for Previously Approved Exempt Modifications. Fixed Generator Deployments.

Dear Attorney Laub:

The Connecticut Siting Council (Council) is in receipt of the request from New Cingular Wireless, PCS, LLC (AT&T) for an extension of construction time for the attached exempt modifications requesting fixed generator deployments, dated October 29, 2015. Pursuant to the Council's decision letters for the attached list of previously approved exempt modifications, I have considered your request for an extension of construction time for these exempt modifications and grant an extension of time until June 30, 2016, to complete the construction of these projects.

This extension is granted with the understanding that the Council will be notified should New Cingular Wireless PCS, LLC (AT&T) decide not to proceed with construction of any of the exempt modifications on the attached list.

Sincerely,

Melanie A. Bachman
Acting Executive Director

MAB/cm

EM-AT&T-001-140131	104 Bunker Hill	Andover
EM-AT&T-003-131209B	142 Fitts Road	Ashford
EM-AT&T-003-131209A	99 Knowlton Hill Road	Ashford
EM-AT&T-003-140127	36 Janoski Road	Ashford
EM-AT&T-004-131230	277 Huckleberry Hill Road	Avon
EM-AT&T-005-140131	127 New Hartford Road	Barkhamsted
EM-AT&T-006-140117	10 Terese Road (aka Rice Lane)	Beacon Falls
EM-AT&T-008-140131	179 Amity Road	Bethany
EM-AT&T-011-140227	28 Brewer Drive	Bloomfield
EM-AT&T-012-140131	49 South Road	Bolton
EM-AT&T-012-131223	130 Vernon Road	Bolton
EM-AT&T-020-140114	719 George Washington Turnpike	Burlington
EM-AT&T-020-140203	12 Nepaug Road	Burlington
EM-AT&T-027-131213	46 Meadow Road	Clinton
EM-AT&T-028-140127	Chestnut Hill Road	Colchester
EM-AT&T-028-140303	856 (812) Middletown Road	Colchester
EM-AT&T-029-140121	382 Colebrook River Road	Colebrook
EM-AT&T-032-140102	400 Riley Mountain Road	Coventry
EM-AT&T-069-140127	43 Connecticut Mills Road	Danielson
EM-AT&T-069-140114	79 Putnam Pike	Dayville
EM-AT&T-036-140127	15 Pent Road	Deep River
EM-AT&T-042-140207	94/96 East High Street	East Hampton
EM-AT&T-065-140303	350 Hartland Boulevard	East Hartland
EM-AT&T-039-140203	35 Old Route 44	Eastford
EM-AT&T-049-140114	188 Moody Road	Enfield
EM-AT&T-050-140203	10 Main Street	Essex
EM-AT&T-052-131209	130 Birdseye Road	Farmington
EM-AT&T-054-131230	2577 Main Street	Glastonbury
EM-AT&T-054-140127	577 Bell Street	Glastonbury
EM-AT&T-057-140130	36 Ritch Avenue West	Greenwich
EM-AT&T-060-140127	360 Rockland Road	Guilford
EM-AT&T-060-140303	145 Manor Road	Guilford
EM-AT&T-061-131209	285 Chamberlain Hill Road	Haddam
EM-AT&T-061-140131	525 Plains Road	Haddam
EM-AT&T-067-131230	107 Buck Road	Hebron
EM-AT&T-067-140106	66 Wall Street	Hebron
EM-AT&T-058-140224	181 A Norman Road	Jewett City
EM-AT&T-077-140117	60 Adams Street	Manchester
EM-AT&T-079-131209	175 South Main Street	Marlborough
EM-AT&T-080-140210	478 West Main Street	Meriden
EM-AT&T-081-140127	1021 Straits Turnpike	Middlebury
EM-AT&T-082-131213	484 Meriden Road	Middlefield
EM-AT&T-082-140102	393 Jackson Hill Road	Middlefield
EM-AT&T-083-131216	1825 South Street	Middletown
EM-AT&T-083-140114	290 Preston Avenue	Middletown
EM-AT&T-083-140203	90 Industrial Park Road	Middletown
EM-AT&T-083-140207	1967 Saybrook Road	Middletown

EM-AT&T-085-140121	1428 Monroe Turnpike	Monroe
EM-AT&T-089-131205A	200 Stanley Street	New Britain
EM-AT&T-089-140121	One Hartford Square	New Britain
EM-AT&T-089-131205B	178 Lester Street	New Britain
EM-AT&T-094-131216	123 Costello Road	Newington
EM-AT&T-094-140127	99 Cedarwood Lane	Newington
EM-AT&T-097-140121	3 Edmond Road	Newtown
EM-AT&T-099-140127	108 Foxon Road	North Branford
EM-AT&T-104-140303	300 Plain Hill Road	Norwich
EM-AT&T-107-140303	525 Orange Center Road	Orange
EM-AT&T-108-140206	338 Oxford Road	Oxford
EM-AT&T-112-140114	62 Babbitt Hill Road	Pomfret
EM-AT&T-113-131209	213 High Street	Portland
EM-AT&T-116-131209	152 Sayle Avenue	Putnam
EM-AT&T-117-140303	22 Wayside Lane	Redding
EM-AT&T-119-131230	47 Inwood Road	Rocky Hill
EM-AT&T-119-140210	699 Old Main Street	Rocky Hill
EM-AT&T-124-140203	6 Progress Avenue	Seymour
EM-AT&T-128-131213	Grist Mill Road	Simsbury
EM-AT&T-132-131230	151 Sand Hill Road	South Windsor
EM-AT&T-134-140110	157 Chestnut Mountain Road	Stafford Springs
EM-AT&T-139-131230	44 Ff Tyler Place	Suffield
EM-AT&T-146-140203	47 Main Street	Talcottville (Vernon)
EM-AT&T-142-140127	130 Bald Hill Road	Tolland
EM-AT&T-143-140117	350 Burr Mountain Road	Torrington
EM-AT&T-143-140130	1925 East Main Street	Torrington
EM-AT&T-144-140210	307 Indian Park Ledge Road	Trumbull
EM-AT&T-086-140210	57 Cook Drive	Uncasville
EM-AT&T-146-140114	60 Industrial Park Road	Vernon Rockville
EM-AT&T-155-140131	491 South Quaker Lane	West Hartford
EM-AT&T-163-131209	10 North Ridge Drive	Windham
EM-AT&T-164-131213	482 Pigeon Hill Road	Windsor
EM-AT&T-164-131216	50 Pine Lane	Windsor
EM-AT&T-167-140227	1116 Johnson Road	Woodbridge
EM-AT&T-168-140127	103 Great Hollow Road	Woodbury
EM-AT&T-168-140203	478 Good Hill Road	Woodbury
EM-AT&T-169-140109	215 Coatney Hill Road	Woodstock

October 29, 2015

VIA EMAIL & FIRST CLASS MAIL

Melanie Bachman, Esq.
Executive Director
Connecticut Siting Council
10 Franklin Square
New Britain, CT 06051


Re: New Cingular Wireless PCS, LLC (AT&T)
Exempt Modification Approvals
Extension Request

Dear Executive Director Bachman:

We are writing on behalf of our client, New Cingular Wireless PCS, LLC ("AT&T"), to request another one-year extension of various exempt modification acknowledgements (EM's) issued by the Siting Council in response to AT&T filings during the period of December 2013 through March 2014, which were previously extended to December 31, 2015. These filings all relate to fixed generator deployments by AT&T at tower sites in Connecticut which have largely been deferred until 2016. The list of EM sites is the attachment to your letter dated November 20, 2014. Accordingly, we respectfully request that all of the EM's listed be extended for one-year to the end of 2016.

Thank you in advance for your consideration of this request.


Very truly yours,

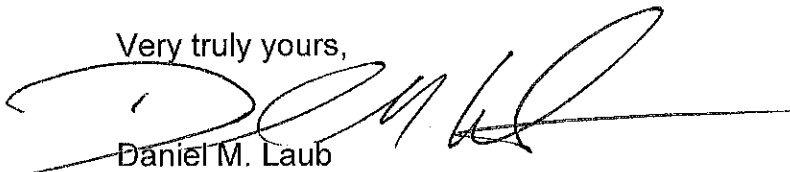

Daniel M. Laub

Enclosures

cc: Michele Briggs, AT&T
Richard Detch, AT&T

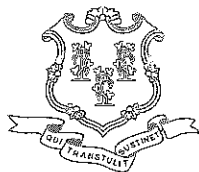

STATE OF CONNECTICUT
CONNECTICUT SITING COUNCIL

Ten Franklin Square, New Britain, CT 06051

Phone: (860) 827-2935 Fax: (860) 827-2950

E-Mail: siting.council@ct.gov

www.ct.gov/csc

November 20, 2014

Christopher B. Fisher, Esq.
Cuddy & Feder LLP
445 Hamilton Avenue, 14th Floor
White Plains, NY 10601

RE: Request for Extension of Time for Construction for Previously Approved Exempt Modifications. Fixed Generator Deployments.

Dear Attorney Fisher:

The Connecticut Siting Council (Council) is in receipt of the request from New Cingular Wireless, PCS, LLC (AT&T) for an extension of construction time for the attached exempt modifications requesting fixed generator deployments, dated November 18, 2014. Pursuant to the Council's decision letters for the attached list of previously approved exempt modifications, I have considered your request for an extension of construction time for these exempt modifications and grant an extension of time until December 31, 2015, to complete the construction of these projects.

This extension is granted with the understanding that the Council will be notified should New Cingular Wireless PCS, LLC (AT&T) decide not to proceed with construction of any of the exempt modifications on the attached list.

Sincerely,


A handwritten signature in cursive script, appearing to read "Melanie A. Bachman".

Melanie A. Bachman
Acting Executive Director

MAB/CDM/cm

EM-AT&T-001-140131	104 Bunker Hill	Andover
EM-AT&T-003-131209B	142 Fitts Road	Ashford
EM-AT&T-003-131209A	99 Knowlton Hill Road	Ashford
EM-AT&T-003-140127	36 Janoski Road	Ashford
EM-AT&T-004-131230	277 Huckleberry Hill Road	Avon
EM-AT&T-005-140131	127 New Hartford Road	Barkhamsted
EM-AT&T-006-140117	10 Terese Road (aka Rice Lane)	Beacon Falls
EM-AT&T-008-140131	179 Amity Road	Bethany
EM-AT&T-011-140227	28 Brewer Drive	Bloomfield
EM-AT&T-012-140131	49 South Road	Bolton
EM-AT&T-012-131223	130 Vernon Road	Bolton
EM-AT&T-020-140114	719 George Washington Turnpike	Burlington
EM-AT&T-020-140203	12 Nepaug Road	Burlington
EM-AT&T-027-131213	46 Meadow Road	Clinton
EM-AT&T-028-140127	Chestnut Hill Road	Colchester
EM-AT&T-028-140303	856 (812) Middletown Road	Colchester
EM-AT&T-029-140121	382 Colebrook River Road	Colebrook
EM-AT&T-032-140102	400 Riley Mountain Road	Coventry
EM-AT&T-069-140127	43 Connecticut Mills Road	Danielson
EM-AT&T-069-140114	79 Putnam Pike	Dayville
EM-AT&T-036-140127	15 Pent Road	Deep River
EM-AT&T-042-140207	94/96 East High Street	East Hampton
EM-AT&T-065-140303	350 Hartland Boulevard	East Hartland
EM-AT&T-039-140203	35 Old Route 44	Eastford
EM-AT&T-049-140114	188 Moody Road	Enfield
EM-AT&T-050-140203	10 Main Street	Essex
EM-AT&T-052-131209	130 Birdseye Road	Farmington
EM-AT&T-054-131230	2577 Main Street	Glastonbury
EM-AT&T-054-140127	577 Bell Street	Glastonbury
EM-AT&T-057-140130	36 Ritch Avenue West	Greenwich
EM-AT&T-060-140127	360 Rockland Road	Guilford
EM-AT&T-060-140303	145 Manor Road	Guilford
EM-AT&T-061-131209	285 Chamberlain Hill Road	Haddam
EM-AT&T-061-140131	525 Plains Road	Haddam
EM-AT&T-067-131230	107 Buck Road	Hebron
EM-AT&T-067-140106	66 Wall Street	Hebron
EM-AT&T-058-140224	181 A Norman Road	Jewett City
EM-AT&T-077-140117	60 Adams Street	Manchester
EM-AT&T-079-131209	175 South Main Street	Marlborough
EM-AT&T-080-140210	478 West Main Street	Meriden
EM-AT&T-081-140127	1021 Straits Turnpike	Middlebury
EM-AT&T-082-131213	484 Meriden Road	Middlefield
EM-AT&T-082-140102	393 Jackson Hill Road	Middlefield
EM-AT&T-083-131216	1825 South Street	Middletown
EM-AT&T-083-140114	290 Preston Avenue	Middletown
EM-AT&T-083-140203	90 Industrial Park Road	Middletown
EM-AT&T-083-140207	1967 Saybrook Road	Middletown

EM-AT&T-085-140121	1428 Monroe Turnpike	Monroe
EM-AT&T-089-131205A	200 Stanley Street	New Britain
EM-AT&T-089-140121	One Hartford Square	New Britain
EM-AT&T-089-131205B	178 Lester Street	New Britain
EM-AT&T-094-131216	123 Costello Road	Newington
EM-AT&T-094-140127	99 Cedarwood Lane	Newington
EM-AT&T-097-140121	3 Edmond Road	Newtown
EM-AT&T-099-140127	108 Foxon Road	North Branford
EM-AT&T-104-140303	300 Plain Hill Road	Norwich
EM-AT&T-107-140303	525 Orange Center Road	Orange
EM-AT&T-108-140206	338 Oxford Road	Oxford
EM-AT&T-112-140114	62 Babbitt Hill Road	Pomfret
EM-AT&T-113-131209	213 High Street	Portland
EM-AT&T-116-131209	152 Sayle Avenue	Putnam
EM-AT&T-117-140303	22 Wayside Lane	Redding
EM-AT&T-119-131230	47 Inwood Road	Rocky Hill
EM-AT&T-119-140210	699 Old Main Street	Rocky Hill
EM-AT&T-124-140203	6 Progress Avenue	Seymour
EM-AT&T-128-131213	Grist Mill Road	Simsbury
EM-AT&T-132-131230	151 Sand Hill Road	South Windsor
EM-AT&T-134-140110	157 Chestnut Mountain Road	Stafford Springs
EM-AT&T-139-131230	44 Ffyley Place	Suffield
EM-AT&T-146-140203	47 Main Street	Talcottville (Vernon)
EM-AT&T-142-140127	130 Bald Hill Road	Tolland
EM-AT&T-143-140117	350 Burr Mountain Road	Torrington
EM-AT&T-143-140130	1925 East Main Street	Torrington
EM-AT&T-144-140210	307 Indian Park Ledge Road	Trumbull
EM-AT&T-086-140210	57 Cook Drive	Uncasville
EM-AT&T-146-140114	60 Industrial Park Road	Vernon Rockville
EM-AT&T-155-140131	491 South Quaker Lane	West Hartford
EM-AT&T-163-131209	10 North Ridge Drive	Windham
EM-AT&T-164-131213	482 Pigeon Hill Road	Windsor
EM-AT&T-164-131216	50 Pine Lane	Windsor
EM-AT&T-167-140227	1116 Johnson Road	Woodbridge
EM-AT&T-168-140127	103 Great Hollow Road	Woodbury
EM-AT&T-168-140203	478 Good Hill Road	Woodbury
EM-AT&T-169-140109	215 Coatney Hill Road	Woodstock

 

November 18, 2014

VIA EMAIL & FIRST CLASS MAIL

Melanie Bachman, Esq.
Executive Director
Connecticut Siting Council
10 Franklin Square
New Britain, CT 06051

RECEIVED
NOV 21 2014

**CONNECTICUT
SITING COUNCIL**

Re: New Cingular Wireless PCS, LLC (AT&T)
Exempt Modification Approvals
Extension Request


ORIGINAL

Dear Executive Director Bachman:


On behalf of our client, New Cingular Wireless PCS, LLC ("AT&T"), we are writing to request a one-year extension of various exempt modification acknowledgements (EM's) issued by the Siting Council in response to AT&T filings during the period of December 2013 through March 2014. These filings all relate to fixed generator deployments by AT&T at tower sites in Connecticut. Attached is a list of the EM sites with their respective acknowledgement dates. We respectfully request that all of the EM's listed be extended for one-year to the end of 2015.

Thank you in advance for your consideration of this request.

Very truly yours,

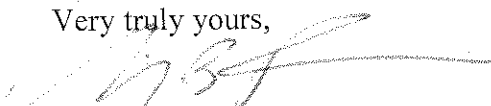

Christopher B. Fisher
Enclosures

cc: Michele Briggs, AT&T
Richard Detch, AT&T

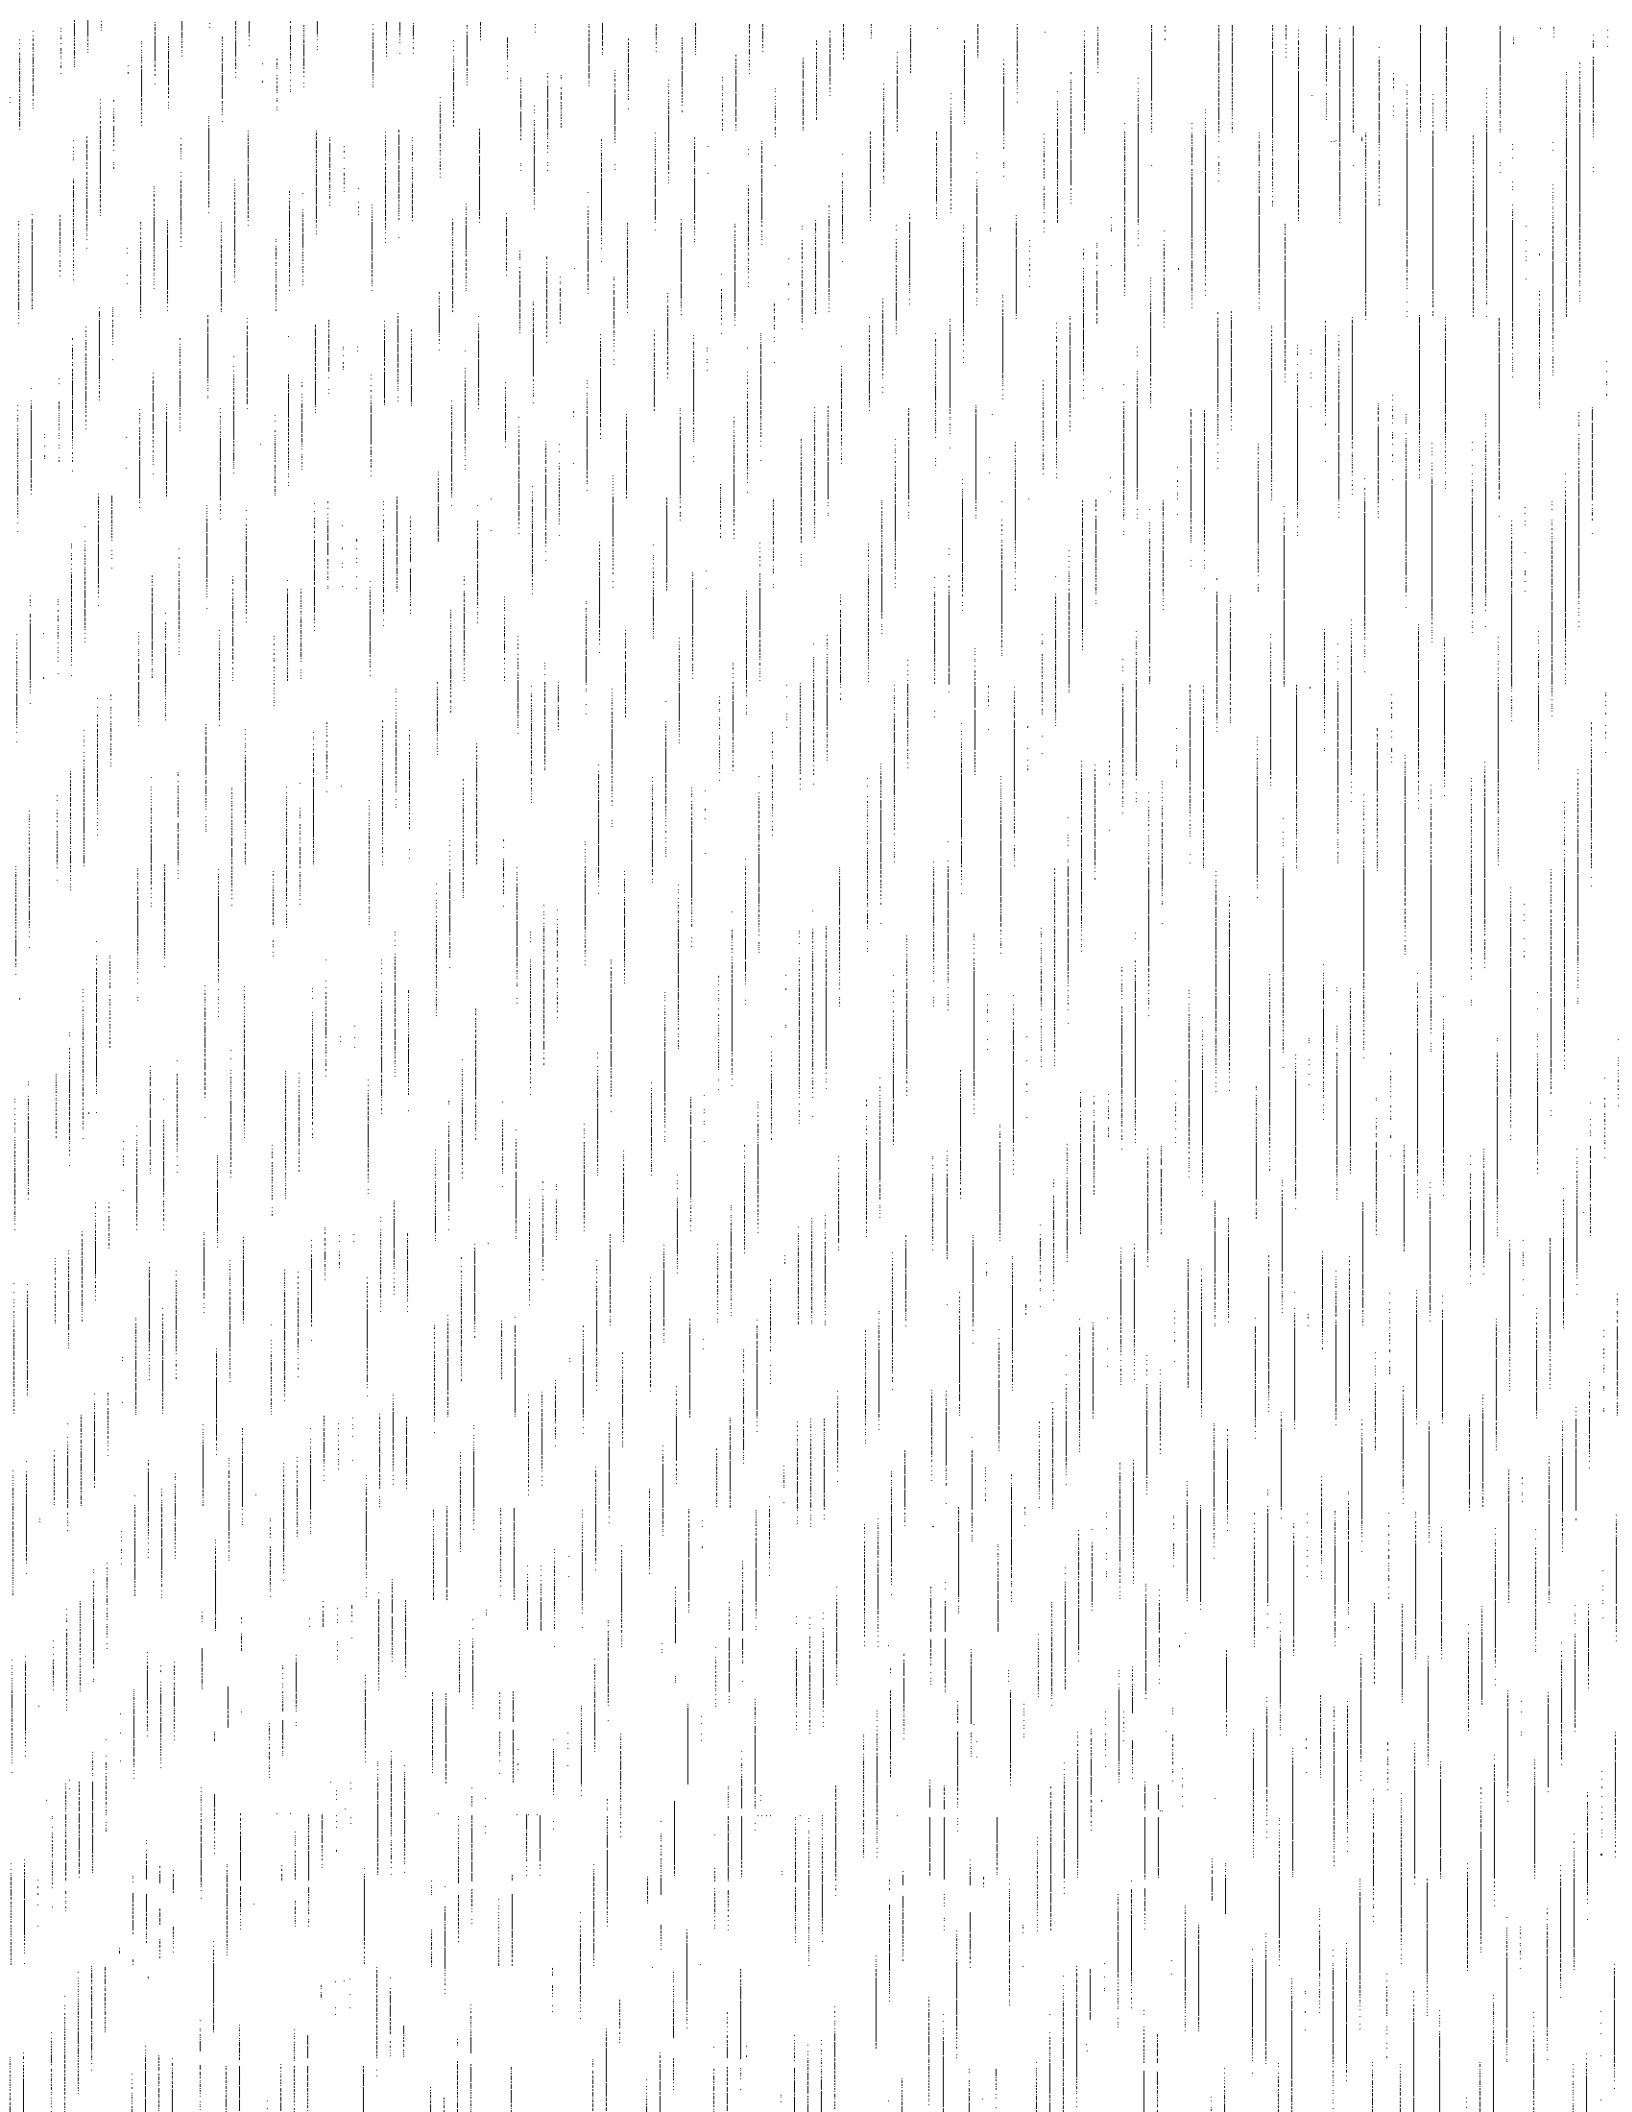

<u>Address</u>	<u>City</u>	<u>CSC Zoning Submit</u>	<u>CSC Zoning Approved</u>	<u>EM#</u>
CHESTNUT HILL ROAD	COLCHESTER	1/23/2014	2/18/2014	028-140127
213 HIGH STREET	PORTLAND	12/6/2013	12/27/2013	113-131209
130 VERNON ROAD	BOLTON	12/17/2013	1/10/2014	012-131223
145 MANOR ROAD	GUILFORD	2/26/2014	3/24/2014	060-140303
525 PLAINS ROAD	HADDAM	1/28/2014	2/18/2014	061-140131
719 AMITY ROAD	BETHANY	1/28/2014	2/19/2014	008-140131
10 MAIN STREET	ESSEX	1/31/2014	2/21/2014	050-140203
290 PRESTON AVENUE	MIDDLETOWN	1/8/2014	2/6/2014	083-140114
47 MAIN STREET	TALCOTTVILLE	1/31/2014	2/21/2014	146-140203
99 CEDARWOOD LANE	NEWINGTON	1/23/2014	2/19/2014	094-140127
57 COOK DRIVE	UNCASVILLE	2/6/2014	3/4/2014	086-140210
28 BREWER DRIVE (CEMETARY)	BLOOMFIELD	2/24/2014	3/19/2014	011-140227
525 ORANGE CENTER ROAD	ORANGE	2/27/2014	3/21/2014	107-140303
90 INDUSTRIAL PARK ROAD	MIDDLETOWN	1/29/2014	2/24/2014	083-140203
60 ADAMS STREET	MANCHESTER	1/14/2014	2/7/2014	077-140117
1021 STRAITS TURNPIKE	MIDDLEBURY	1/23/2014	2/18/2014	081-140127
FFYLER ROAD	SUFFIELD	12/27/2013	1/22/2014	139-131230
482 PIGEON HILL ROAD	WINDSOR	12/19/2013	1/2/2014	164-131213
GRIST MILL ROAD	SIMSBURY	12/11/2013	1/2/2014	128-131213
36 JANOSKI ROAD	ASHFORD	1/23/2014	2/18/2014	003-140127
1967 SAYBROOK ROAD	MIDDLETOWN	2/4/2014	2/24/2014	083-140207
300 PLAIN HILL ROAD	NORWICH	2/25/2014	3/21/2014	104-140303
127 NEW HARTFORD ROAD	BARKHAMSTED	1/28/2014	2/18/2014	005-140131
338 OXFORD ROAD	OXFORD	2/3/2014	2/24/2014	108-140206
104 BUNKER HILL ROAD	ANDOVER	1/28/2014	2/18/2014	001-140131
151 SAND HILL ROAD DUP 1	SOUTH WINDSOR	12/27/2013	1/23/2014	132-131230
BURR MOUNTAIN ROAD	TORRINGTON	1/14/2014	2/7/2014	143-140117
154 SAYLE AVENUE	PUTNAM	12/6/2013	12/27/2013	116-131209
307 INDIAN PARK LEDGE ROAD	TRUMBULL	2/6/2014	3/4/2014	144-140210
1116 JOHNSON ROAD	WOODBIDGE	2/24/2014	3/19/2014	167-140227
94 EAST HIGH STREET	EAST HAMPTON	2/4/2014	2/21/2014	042-140207
400 RILEY MOUNTAIN ROAD	COVENTRY	12/30/2013	1/23/2014	032-140102
103 GREAT HOLLOW ROAD	WOODBURY	1/23/2014	2/18/2014	168-140127
719 GEORGE WASHINGTON TUR	BURLINGTON	1/8/2014	2/6/2014	020-140114
175 SOUTH MAIN STREET	MARLBOROUGH	12/6/2013	12/27/2013	079-131209
1825 SOUTH MAIN STREET	MIDDLETOWN	12/13/2013	1/6/2014	083-131216
123 COSTELLO ROAD	NEWINGTON	12/13/2013	1/6/2014	094-131216
1925 EAST MAIN STREET	TORRINGTON	1/27/2014	2/18/2014	143-140130
50 PINE LANE	WINDSOR	12/13/2013	1/6/2014	164-131216
46 MEADOW ROAD	CLINTON	12/9/2013	2/24/2014	027-131213
856 MIDDLETOWN ROAD	COLCHESTER	2/27/2014	3/21/2014	028-140303
62 BABBITT HILL ROAD	POMFRET	1/8/2014	2/7/2014	112-140114
577 BELL STREET	GLASTONBURY	1/23/2014	2/18/2014	054-140127
215 COATNEY HILL ROAD	WOODSTOCK	1/6/2014	2/7/2014	169-140109
10 NORTH RIDGE DRIVE	WINDHAM	12/6/2013	12/27/2013	163-131209
142 FITTS ROAD	ASHFORD	12/6/2013	12/27/2013	003-131209B
60 RICE LANE	BEACON FALLS	1/14/2014	2/7/2014	006-140117
49 SOUTH ROAD	BOLTON	1/28/2014	2/19/2014	012-140131
47 INWOOD ROAD	ROCKY HILL	12/27/2013	1/22/2014	119-131230
10 PENT ROAD	DEEP RIVER	1/23/2014	2/19/2014	036-140127
130 BIRDSEYE ROAD	FARMINGTON	12/6/2013	12/27/2013	052-131209
2577 MAIN STREET	GLASTONBURY	12/27/2013	1/22/2014	054-131230
36 RITCH AVENUE WEST	GREENWICH	1/27/2014	2/18/2014	057-140130

181 A NORMAN ROAD	JEWETT CITY	2/19/2014	3/19/2014	058-140224
107 BUCK ROAD	HEBRON	12/27/2013	1/23/2014	067-131230
79 PUTnam PIKE	DAYVILLE	1/9/2014	2/6/2014	069-140114
43 CONNECTICUT MILLS ROAD	DANIELSON	1/24/2014	2/19/2014	069-140127
450-478 WEST MAIN STREET	MERIDEN	2/7/2014	3/4/2014	080-140210
393 JACKSON HILL ROAD	MIDDLEFIELD	12/30/2013	1/23/2014	082-140102
484 MERIDEN ROAD	MIDDLEFIELD	12/9/2013	1/2/2014	082-131213
1428 MONROE TURNPIKE	MONROE	1/16/2014	2/7/2014	085-140121
108 FOXON ROAD	NORTH BRANFORD	1/23/2014	2/19/2014	099-140127
ONE HARTFORD SQUARE	NEW BRITAIN	1/16/2014	1/22/2014	089-140121
130 BALD HILL ROAD	TOLLAND	1/23/2014	2/19/2014	142-140127
60 INDUSTRIAL PARK ROAD	VERNON ROCKVILLE	1/8/2014	2/10/2014	146-140114
478 GOOD HILL ROAD	WOODBURY	1/29/2014	2/21/2014	168-140203
491 SOUTH QUAKER LANE	WEST HARTFORD	1/28/2014	2/18/2014	155-140131
99 KNOWLTON HILL ROAD	ASHFORD	12/6/2013	12/27/2013	003-131209A
12 NEPAUG ROAD	BURLINGTON	1/29/2014	2/24/2014	020-140203
66 WALL STREET	HEBRON	1/2/2014	1/28/2014	067-140106
188 MOODY ROAD	ENFIELD	1/9/2014	2/7/2014	049-140114
3 EDMOND ROAD	NEWTOWN	1/16/2014	2/7/2014	097-140121
200 STANLEY STREET	NEW BRITAIN	12/5/2013	12/20/2013	089-131205A
178 LESTER STREET	NEW BRITAIN	12/5/2013	12/27/2013	089-131205B
370 ROCKLAND ROAD	GUILFORD	1/23/2014	2/19/2014	060-140127
6 PROGRESS AVENUE	SEYMOUR	1/29/2014	2/24/2014	124-140203
277 HUCKLEBERRY HILL ROAD	AVON	12/27/2013	1/23/2014	004-131230
350 HARTLAND BOULEVARD	EAST HARTLAND	2/26/2014	3/24/2014	065-140303
22 WAYSIDE LANE	REDDING	2/26/2014	3/24/2014	117-140303
285 CHAMBERLAIN HILL ROAD	HADDAM	12/6/2013	2/24/2014	061-131209
382 COLEBROOK RIVER ROAD	COLEBROOK	1/16/2014	2/7/2014	029-140121
157 CHESTNUT MOUNTAIN ROA	STAFFORD SPRINGS	1/7/2014	2/7/2014	134-140110
35 OLD ROUTE 44	EASTFORD	1/29/2014	2/24/2014	039-140203
699 OLD MAIN STREET	ROCKY HILL	2/6/2014	2/28/2014	119-140210

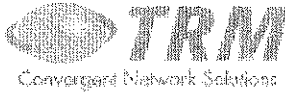

Salvatore D. Ianiero

16 Chestnut Street, Suite 220
Foxboro, MA 02035
Tel (781) 831-1281
Fax (774) 215-5423

RECEIVED
DEC 30 2013

**CONNECTICUT
SITING COUNCIL**

Melanie Bachman
Acting Executive Director
Connecticut Siting Council
10 Franklin Square
New Britain, CT 06051

Re: **Notice of Exempt Modification - Emergency Backup Generator**
FA#: 10071041/ 2577 Main Street, Glastonbury, CT 06033/ Project Code: 205691746

Dear Ms. Bachman:

American Telephone and Telegraph Company ("AT&T") currently maintains a wireless telecommunications facility at the above referenced address. AT&T's facility consists of antennas at the 110' mark of the existing 130' tower and an existing AT&T equipment shelter. The tower and AT&T's shelter are located within an existing lease area. The shelter houses AT&T's equipment and space for a back-up generator. AT&T does not currently maintain a generator at this cell site.

In an effort to further enhance multiple tenants' network reliability, AT&T intends to modify its facility by installing a new diesel generator outside in a designated 4' x 8' ground space. The generator incorporates a built-in fuel tank as part of the unit. The diesel fuel tanks are double walled for added safety and will be filled by a licensed fuel filling company. The proposed modification will remain within the existing fenced compound within the limits of the existing lease area. The new generator and tank will be surrounded by a security fence and gate. (See Facility Compound Plan attached).

Please accept this letter as notification pursuant to R.C.S.A Section 16-50j-73, for construction that constitutes modification pursuant to R.C.S.A Section 16-50j-72(b)(2). In accordance with R.C.S.A Section 16-50j-73, a copy of this submission is being sent to the Town of Glastonbury. A copy of this submission is also being sent to St. Pauls Roman Catholic Church, the property owner on which the tower is located.


ATCs' Proposed Wireless Modifications Constitutes An "Exempt Modification"

The proposed modification to the above mentioned Facility constitutes an exempt modification of an existing facility provided for in R.C.S.A Section 16-50j-72(b)(2) and Council regulations promulgated pursuant thereto.

- 1) The proposed modification will not result in an increase in the height of the existing tower.
- 2) The generator and attached fuel tank will remain entirely within the limits of the leased area. The modifications therefor, will not require the extension of the boundary.
- 3) The proposed modification does not increase the noise levels at the boundary by six(6) decibels or more under normal conditions. Proposed modification is only used during emergency power failure.
- 4) The installation of a new generator and attached fuel tank will not change, in any way, radio frequency (RF) emissions at the facility.
- 5) The facility has received all municipal zoning approvals and building permits. (Regs., Conn. State Agencies Section 16-50j-72))

For all the foregoing reasons, American Telephone and Telegraph Company respectfully submits that the proposed modifications to the above-referenced telecommunications facility constitutes an exempt modification under R.C.S.A Section 16-50j-72(b)(2)

Respectfully submitted,

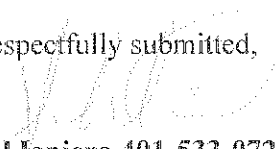

Sal Ianiero 401-533-0728

On behalf of American Tower Corporation
c/o Tower Resource Management, Inc.
16 Chestnut Street, Suite 220
Foxboro, MA 02035

cc: **Town of Glastonbury, CT**
St. Pauls Roman Catholic Church

Exhibit I

Site Plan

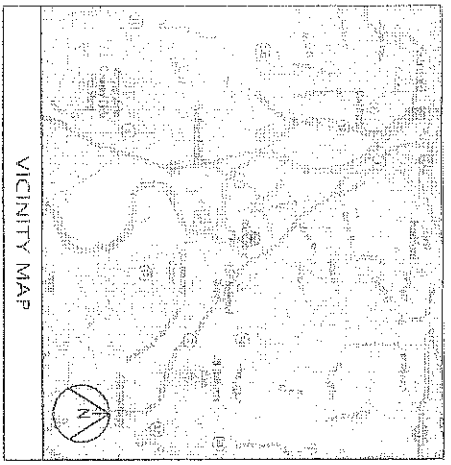


BACKUP POWER PROJECT



SITE IDENTIFICATION:
 SITE NUMBER: 10071041
 SITE NAME: GLASTONBURY NW
 SITE ADDRESS: 2577 MAIN STREET
 GLASTONBURY, CT 06033

PROJECT DESCRIPTION:
 THE PROPOSED PROJECT INCLUDES PLACING A 50 KW GENERATOR IN AN EXISTING CELLULAR TOWER COMPOUND.

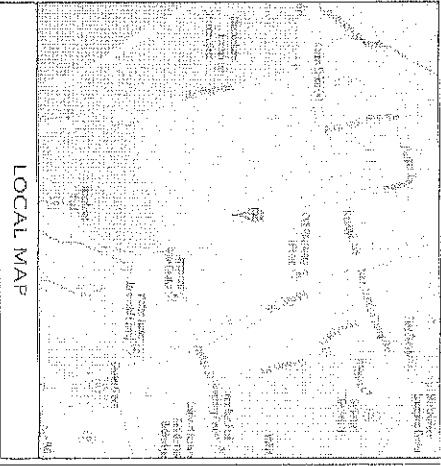

NOTE:
 CONTRACTOR TO VERIFY EXISTING MUX LOCATION. IF MUX LOCATION IS OUTSIDE OF AT&T EQUIPMENT AREA, CONTRACTOR IS TO FIELD VERIFY THE PRESENCE OF EMERGENCY BACK-UP SERVICE TO THE MUX. IF EMERGENCY BACK-UP SERVICE IS NOT PRESENT, CONTRACTOR IS TO ROUTE NEW SERVICE FROM AT&T EQUIPMENT AREA



View sheet below
 Call before you dig

CUSTOMER REPRESENTATIVE:
 PEGGY POOR
 S&B INDUSTRIES
 MARKET LEAD - AT&T NE GENERATOR PROGRAM
 13610 MORRIS ROAD, 6TH FLOOR, BLDG 1
 ALPHARETTA, GA 30004
 CELL: 770-990-0137
 ppoor@sabrefinstruments.com

PROJECT TEAM

LANDLORD:
 S&A TOWERS II
 5900 BROKEN SOUND PARKWAY NW, 2ND FLOOR
 BOCA RATON, FL 33487
 330041494@BUNTSCH
 781-727-8544

GROUND OWNER:
 S&A TOWERS II
 5900 BROKEN SOUND PARKWAY NW, 2ND FLOOR
 BOCA RATON, FL 33487
 330041494@BUNTSCH
 781-727-8544

UTILITIES:
 POWER COMPANY:
 NAME: NORTH-EAST UTILITIES

GEOGRAPHIC COORDINATES:
 LATITUDE: 41° 42' 31.12" N (41.7042 N)
 LONGITUDE: -72° 36' 47.88" W (-72.6133 W)
 GROUND ELEVATION: N/A

CODE BLOCK:
 BUILDING CODE: 2009 INTERNATIONAL BUILDING CODE

AT&T OPS FOR POWER CUT OVER:
 NEED 24 HOUR NOTICE
 TO OPEN A TAP TICKET
 DIAL: 1-800-634-2822
 SELECT OPTION 1, THEN OPTION 2

PROJECT NOTES

1. THE FACILITY IS UNMANNED.
2. A TECHNICIAN WILL VISIT THE SITE APPROXIMATELY ONCE A MONTH FOR ROUTINE INSPECTION AND MAINTENANCE.
3. THE PROJECT WILL NOT RESULT IN ANY SIGNIFICANT LAND DISTURBANCE OR EFFECT OF STORM WATER DRAINAGE.
4. NO SANITARY SEWER, POTABLE WATER OR TRASH DISPOSAL IS REQUIRED.
5. HANDICAP ACCESS IS NOT REQUIRED.

PROJECT LOCATION DIRECTIONS:
 HEAD EAST ON ENTERPRISE OR TOWARD CAPITOL BLDG - GO 0.4 MI. TURN LEFT AT WEST ST - GO 0.3 MI. TURN LEFT TO MERGE ONTO I-91 N TOWARD HARTFORD - GO 4.4 MI. TAKE EXIT 25 MERGE ONTO CT 3 N TOWARDS GLASTONBURY - GO 1.8 MI. TAKE EXIT TOWARD MAIN ST/GLASTONBURY TURN LEFT ONTO GLASTONBURY BLDG GO 0.5 MI. TURN RIGHT ONTO MAIN ST. GO 0.5 MI. ARRIVE AT 2577 MAIN STREET GLASTONBURY.

SHT NO:	DESCRIPTION:	REV:	DATE:	BY:
T-1	TITLE SHEET, VICINITY MAP AND GENERAL INFORMATION	0	12-20-13	TS
A-1	SITE PLAN	0	12-20-13	TS
A-2	CONCRETE PAD DETAILS	0	12-20-13	TS
E-1	WIRING DIAGRAM & H-FRAME LAYOUT	0	12-20-13	TS
E-2	ELECTRICAL DETAILS	0	12-20-13	TS
G-1	COMPOUND GROUNDING	0	12-20-13	TS
	GENERATOR ASSEMBLY AND INSTALLATION SUPPLEMENT			

at&t

500 PLATEAU DRIVE, SUITE 300
 ROCKY HILL, CT 06067

S&B INDUSTRIES

2220 SQUADRE STREET
 BOSTON, MA 02116
 TEL: (617) 552-4152
 FAX: (617) 552-4152

SITE NUMBER:
10071041

SITE NAME:
GLASTONBURY NW

SITE ADDRESS:
 2577 MAIN STREET
 GLASTONBURY, CT 06033

STAMP: *[Signature]*

STAMP NUMBER: 1111111111

DRAWN BY: TS

CHECKED BY: SB

DATE DRAWN: 12-20-13

JOB NO.: 1273.01

SHEET TITLE:
 TITLE SHEET
 VICINITY MAP
 AND GENERAL
 INFORMATION

SHEET NUMBER:
T-1

REV: **0**

at&t

500 PLATEAU DRIVE, SUITE 300
 ROCKY HILL, CT 06067

S&B INDUSTRIES

2220 SQUADRE STREET
 BOSTON, MA 02116
 TEL: (617) 552-4152
 FAX: (617) 552-4152

SITE NUMBER:
10071041

SITE NAME:
GLASTONBURY NW

SITE ADDRESS:
 2577 MAIN STREET
 GLASTONBURY, CT 06033

STAMP: *[Signature]*

STAMP NUMBER: 1111111111

DRAWN BY: TS

CHECKED BY: SB

DATE DRAWN: 12-20-13


JOB NO.: 1273.01

SHEET TITLE:
 TITLE SHEET
 VICINITY MAP
 AND GENERAL
 INFORMATION


SHEET NUMBER:
T-1

REV: **0**

NOTE:
 CONTRACTOR TO VERIFY EXISTING MUX LOCATION. IF MUX LOCATION IS
 CONTRADICTORY TO AT&T EQUIPMENT AREA, CONTRACTOR IS TO FIELD VERIFY THE
 PRESENCE OF EMERGENCY BACK-UP SERVICE TO THE MUX. IF EMERGENCY
 BACK-UP SERVICE IS NOT PRESENT, CONTRACTOR IS TO ROUTE NEW SERVICE
 FROM AT&T EQUIPMENT AREA

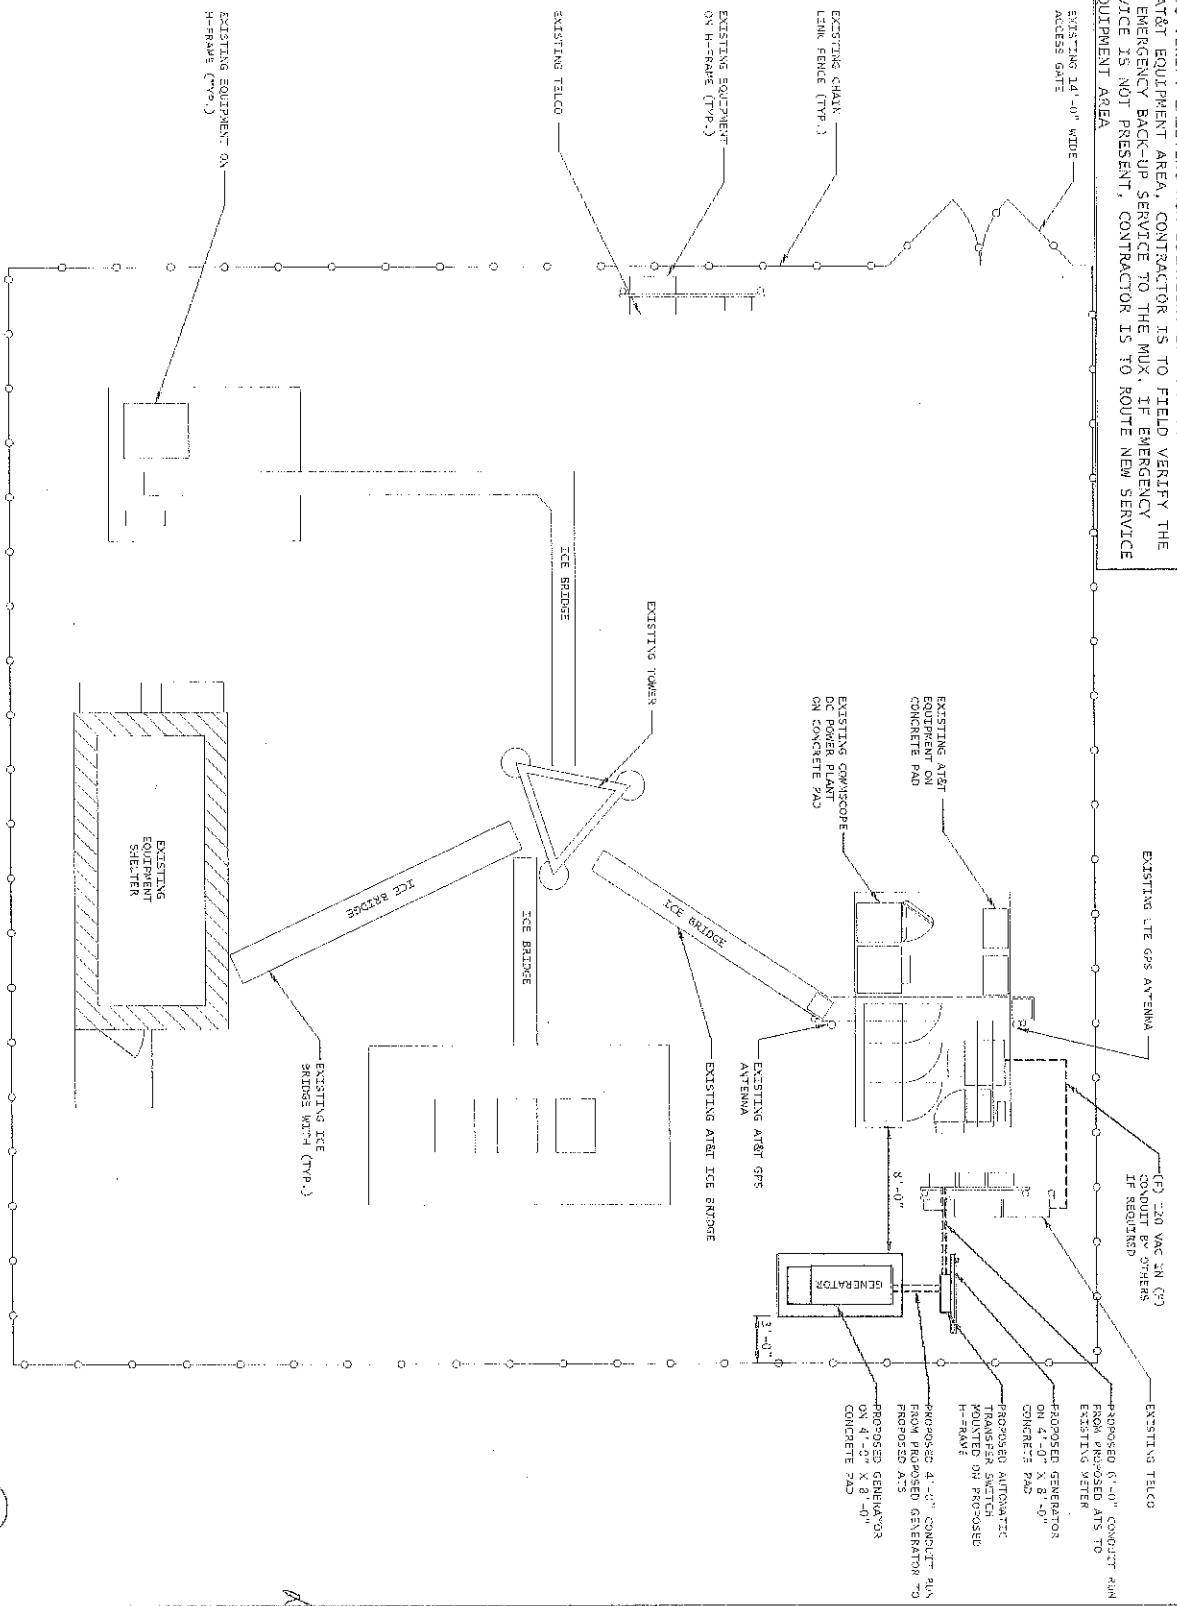

1 SITE PLAN
 SCALE: 1/8" = 1'-0" (CONTRACTOR)
 1/4" = 1'-0" (22/1/3/67)

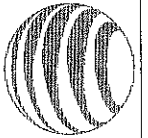

SONNET ENGINEERING SITE SA
 ROCKY HILL, CT 06067

SAFE INDUSTRIES
 1200 GREGORY STREET
 SUITE 20 NORTH, SUITE 100
 W. BOSTON, MA 02111
 TEL: 617-552-1722
 FAX: 617-552-1722

SITE NUMBER:
10071041

SITE NAME:
GLASTONBURY NW



SITE ADDRESS:
 2577 MAIN STREET
 GLASTONBURY, CT 06033

David P. Ataman
 PROJECT ENGINEER

STAMP HERE	DATE
DRAWN BY: TS	12-20-12
CHECKED BY: SB	12-20-12
DATE DRAWN: 12-20-12	
JOB NO.: 13273.01	
SHEET TITLE:	

SITE PLAN

SHEET NUMBER:	REV. #
A-1	0

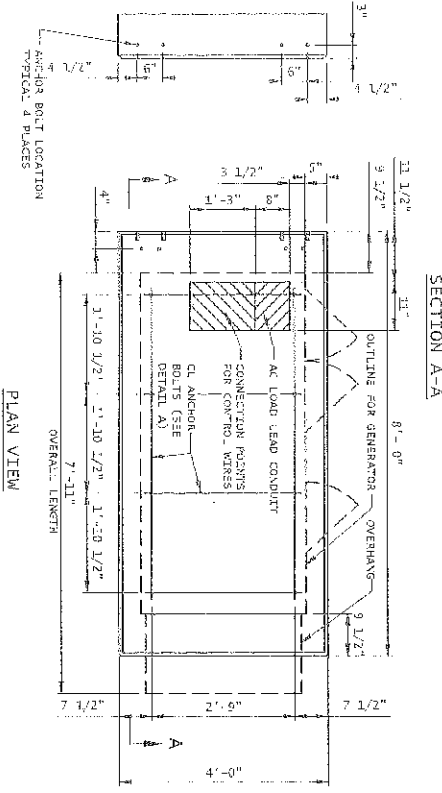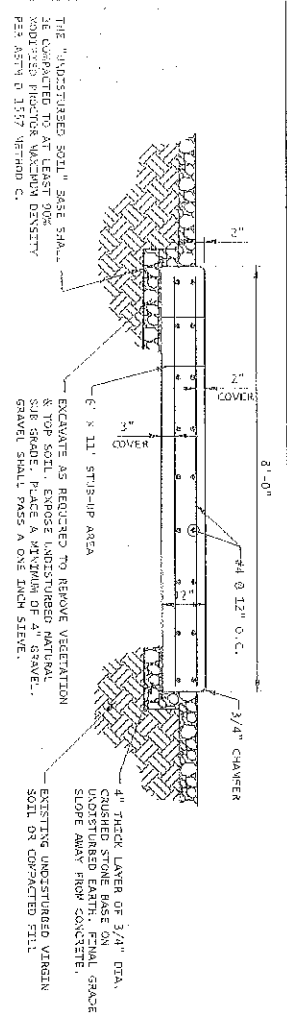

CONCRETE SLAB (GENERATOR FOUNDATION)


- CONCRETE AND REINFORCING STEEL NOTES:
- ALL CONCRETE CONSTRUCTION SHALL MEET THE REQUIREMENTS OF THE AMERICAN CONCRETE INSTITUTE (ACI 318-95) BUILDING CODE REQUIREMENTS FOR REINFORCED CONCRETE AND (ACI 308) STANDARD SPECIFICATION FOR STRUCTURAL CONCRETE. ALL CONCRETE WORK SHALL BE IN ACCORDANCE WITH THE ACI/ASTM/ACI 308.1, ASTM A639 AND ASTM A639.
 - MINIMUM ALLOWABLE CONCRETE COMPRESSIVE STRENGTH SHALL BE 4000 PSI AT 28 DAYS WHEN TESTED IN ACCORDANCE WITH THE AMERICAN SOCIETY FOR TESTING AND MATERIALS METHOD STANDARD TEST METHOD ASTM C39 AND ASTM C109 UNLESS NOTED OTHERWISE.
 - REINFORCING STEEL SHALL CONFORM TO ASTM A615, GRADE 60, BENDING UNLESS NOTED OTHERWISE. ALL REINFORCING STEEL SHALL BE EPOXY COATED UNLESS NOTED OTHERWISE. ALL REINFORCING SPICES SHALL BE CLASS "B" AND ALL HOOKS SHALL BE STANDARD UNLESS NOTED OTHERWISE.
 - DETAILING SHALL BE ACCORDANCE WITH THE MANUAL OF STANDARD PRACTICE OF DETAILING REINFORCED CONCRETE STRUCTURES (ACI SP-10-92).
 - COVERED ALL EXPOSED EDGES OF CONCRETE 3/4" IN ACCORDANCE WITH ACI 308 SECTION 4.2.2 UNLESS OTHERWISE NOTED.
 - REINFORCING STEEL SHALL BE IN ACCIDENTALLY PLACED AND APPROPRIATELY SECURED IN POSITION. LOCATION OF REINFORCEMENT SHALL BE INDICATED ON THE DRAWINGS. CONCRETE COVER SHALL BE 3" MINIMUM.
 - TOP OF FOUNDATION TO HAVE A "BRUSH FINISH".
 - EXPOSED FINISHED SURFACE IS NOT TO HOLD WATER.
 - ALL SURFACES ARE TO BE CLEANED OF ANY RESIDUAL CONCRETE FROM SPLASHING OR SPILLS.

- SOIL COMPACTION NOTES FOR SLAB ON GRADE:
- EXCAVATE AS REQUIRED TO REMOVE VEGETATION & TOPSOIL, EXPOSE UNDISTURBED NATURAL SUB GRADE AND PLACE CRUSHED STONE AS REQUIRED.
 - COMPACTION CERTIFICATION: AN INSPECTION AND WRITTEN ACCEPTANCE.
 - AS AN ALTERNATIVE TO INSPECTION AND WRITTEN CERTIFICATION, THE "UNDISTURBED SOIL" BASE SHALL BE COMPACTED WITH "COMPACTION EQUIPMENT", LISTED BELOW, TO AT LEAST 90% MOISTURE PROCTOR MAXIMUM DENSITY PER ASTM D 1557 METHOD C.
 - COMPACTED SUB GRADE SHALL BE UNIFORM & LEVELLED, PRODUCE 6" MINIMUM CRUSHED STONE OR GRAVEL COMPACTED IN 3" LIFTS ABOVE COMPACTED SOIL. GRAVEL SHALL BE NATURAL OR CRUSHED WITH 100% PASSING 1" SIEVE.
 - AS AN ALTERNATIVE TO ITEMS 2 AND 3 PRODUCE ROLL THE SUB GRADE WITH 3 PASSES OF A 3600/3000/2500 VIBRATORY PLATE VIBRATORY DRUM VIBRATORY ROLLER (SUCH AS SORBS 200 315) ANY SOFT AREAS THAT ARE ENCOUNTERED SHOULD BE REMOVED AND REPLACED WITH A WELL-GRADED GRANULAR FILL AND COMPACTED AS STATED ABOVE.

- COMPACTOR EQUIPMENT:
- HAND OPERATED DOUBLE DRUM VIBRATORY ROLLER, VIBRATORY PLATE COMPACTOR OR TAMPING ROLLER.
- DESIGN
1. MAXIMUM DESIGN BASIC WIND SPEED (3-SECOND GUST): 135 MPH FOR GENERATOR MODELS SD050 AND SD080. 115 MPH FOR GENERATOR MODELS SD130 AND SD150.

WELLS: LIST (FOR ONE CONCRETE PAD)

QTY	REINFORCING	SIZE	TOTAL LENGTH	TOTAL WEIGHT (LBS)	TYPE	EXPANSION	BENDING DIAGRAM
20	1/2"	4 1/2" LONG WITH 2 7/8" THREAD	-	-	"PLITE" 1/2" DIA. 3/4" DIA. ANCHOR	As 4 1/2"	
12	#4	9'-9 1/2"	78	94	As 9'-9 1/2"	As 7'-9 1/2"	
4	#4	7'-9 3/8"	214	11	As 7'-9 3/8" A	As 2'-7 1/2"	
4	#4	0'-5 5/8"	2	2	As 0'-5 5/8"	As 0'-5 5/8"	
STANDARD REBAR SIZES & WEIGHTS							
BAR NO.	LESS PER FT.	DIA. INCHES	GRADE				
4	6.676	800	60				

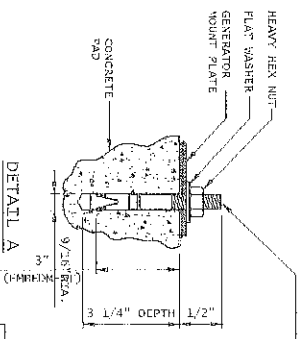

"PLITE" WORK BOLT 3 EXPANSION ANCHOR

NOTE:
1. BOLTS CAN BE INSTALLED 2 DAYS AFTER POURING CONCRETE PROVIDED THE WALK BOLTS ARE ONLY TIGHTENED TO A SNUG TIGHT CONDITION.
2. APPLY "PLITE" EP-42 500-SD EPOXY TO ALL GAPS TO PREVENT WATER/MOISTURE BUILD-UP.

* FOR REFERENCE. TO BE USED FOR INSTALLATION OF KWIK BOLT EXPANSION ANCHORS FOR 50KW GENERATORS.

NOTE:
CONTRACTOR TO VERIFY EXISTING MUX LOCATION. IF MUX LOCATION IS OUTSIDE OF A/R/T EQUIPMENT AREA, CONTRACTOR IS TO FIELD VERIFY THE PRESENCE OF EMERGENCY BACK-UP SERVICE TO THE MUX. IF EMERGENCY BACK-UP SERVICE IS NOT PRESENT, CONTRACTOR IS TO ROUTE NEW SERVICE FROM A/R/T EQUIPMENT AREA

2100 B. TERRY ST. SUITE 101
ROCKY HILL, CT 06067

860-888-8888

SALES: (860) 259-2585

1600 GERRARD STREET
SUITE 20 (DOWN) 2ND FLOOR
R. WILSONS, ONTARIO
TEL: (905) 881-9180

SITE NUMBER:
10071041

SITE NAME:
GLASTONBURY NW

SITE ADDRESS:
2277 MAIN STREET
GLASTONBURY, CT 06033

DATE: 08/11/2013


CHECKED BY: JB

DATE: 08/11/2013

SHEET TITLE:
CONCRETE PAD DETAIL

SHEET NUMBER:
A-2

REV: 0

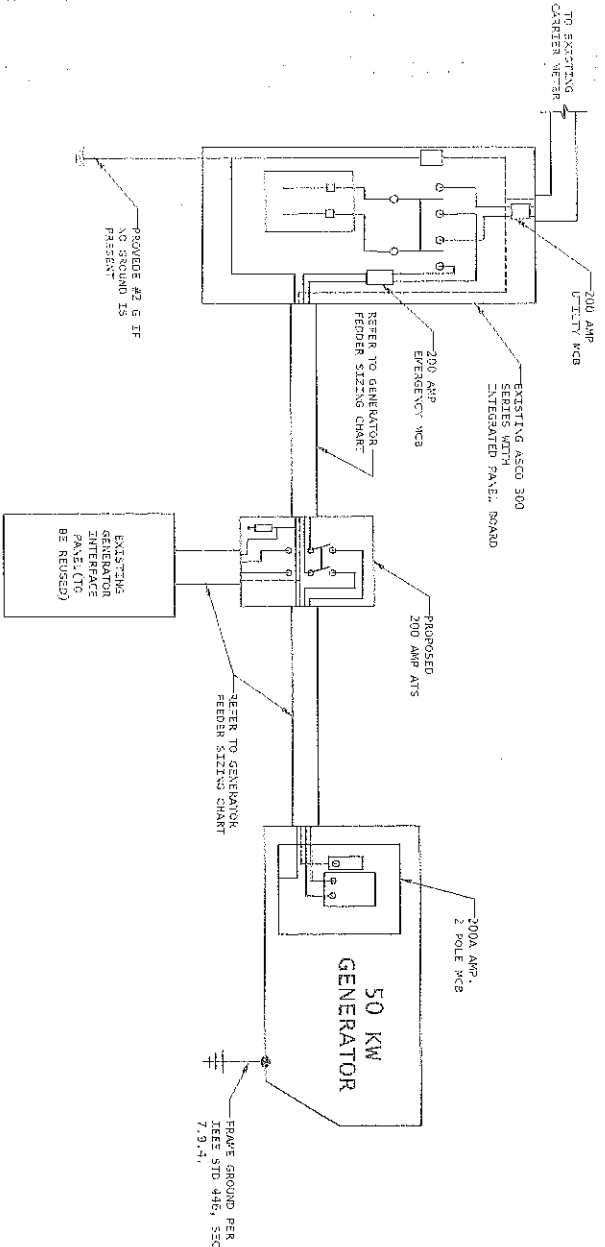

1 SINGLE CARRIER WIRING DIAGRAM
SCALE: NBS

FEEDER SIZING CHART FOR GENERATOR


GEN SET SIZE	VOLTS-PHASE	PRIME RATING KW-AMPS	SIZE OF IN-LINE BREAKER (BY GENERATOR)	MAIN BREAKER SIZE SERVING ANCHOR TENANT	FEEDER SIZES FROM GEN SET BREAKER TO ATS.
50 KW	220/240V - 3-PH	48KW - 230A	200A	200A 2-P C/S INTEGRAL TO GEN SET.	383/0, 196G, 5N 3°C

- NOTES:**
- SERVICE VOLTAGE IS 120/240 1-PHASE, AND SERVICE SIZES ARE TYPICAL 220A.
 - AUTOMATIC TRANSFER SWITCH (ATS) ARE 200A, 2-POLE, 120/240V 1-PHASE WITH SOLID NEUTRAL.
 - ALL GENERATOR ELECTRICAL EQUIPMENT IS VERA 38 RATED.
 - THE GENERATOR ELECTRICAL LOADS ARE ADEQUATE FOR THE CONNECTED LOADS.
 - ALL EQUIPMENT PROVIDED SHALL BE PROVIDED WITH EQUIPPED BREAKERS WITH STAND FULT CURRENT AVAILABLE AT PROJECT SITE.
 - ALL WIRING SHALL BE IN ACCORD WITH THE CURRENT EDITION OF THE NEC AND ALL OTHER APPLICABLE CODES.
 - FIRST OVER-CURRENT PROTECTION DEVICE IS INTEGRAL TO GENERATOR. FEEDER SIZES INDICATED IN TABLE ABOVE ARE DOWNSTREAM OF.
 - THE FIRST OVER-CURRENT PROTECTION DEVICE IS INTEGRAL TO GENERATOR. FEEDER SIZES INDICATED IN TABLE ABOVE ARE DOWNSTREAM OF.
 - INCLUDING BREAKER AT GENERATOR IS FACTORY INSTALLED, AND IS THE MANUFACTURERS RECOMMENDED SIZE.


2 GENERATOR SET SIZING CHART
SCALE: NBS

- NOTES:**
- ALL UNDERGROUND CABLE TO BE BURIED AT 36" MIN. SHIELD TAPED AT 12" AND STUBBED OUT OF GROUND IN SCH 40 PVC CONDUIT.
 - LOW VOLTAGE CONTROL WIRE PROVIDED BY MOUNTING PROVIDER IN SEPARATE 1/2" CONDUIT FROM ATS TO GENERATOR. RITS SITES, THE TENDRY CONTRACTOR TO COMPLETE CUSTOMER ELECTRICAL CONDUIT TO CUSTOMER METER PER STANDARD COLLOCATION INSTALL.
 - TENDRY CONTRACTOR HAS NOTHING TO INSTALL OR COMPLETE FOR GEN DURING OUR OTHER COLLOCATION ZEN ON TOWER.
 - GEN INSTALL IS COMPLETE AFTER CUSTOMER TOWER COLLOCATION IS COMPLETE WITH LOAD ON CUSTOMER METER.
 - ALL CONDUCTORS ARE SIZED FOR COPPER, BUT ALUMINUM CONDUCTORS ARE ALLOWED IF FEEDERS PROVIDED THEY ARE UP-SIZED PER NEC TABLE 310.15.
 - ALL ELECTRICAL WORK SHALL BE PER THE NATIONAL ELECTRICAL CODE (NECA 70) AND ALL APPLICABLE LOCAL CODES.
 - MAINTAIN 36" CLEAR WORKSPACE IN FRONT OF METER, TRANSFER SWITCH, GENERATOR, PANELS ETC.
 - 800A PANEL HAS A COMMON NEUTRAL BUS. NEUTRALS BACK TO THE METER ARE SIZED ACCORDING TO THE DISTRIBUTION PANEL. SERVICE BREAKER RATING, NEUTRAL IS SIZED AT THE PRIMARY SERVICE MAIN BONDING JUNCTION ONLY.
 - GENERATOR CONTROLS AND SENSORS SHALL HAVE CIRCULAR SENSING CAPABILITY PER NEC 700-6(C).

NOTE:
CONTRACTOR TO VERIFY EXISTING MIX LOCATION. IF MIX LOCATION IS OUTSIDE OF AT&T EQUIPMENT AREA, CONTRACTOR IS TO FIELD VERIFY THE PRESENCE OF EMERGENCY BACK-UP SERVICE TO THE MIX. IF EMERGENCY BACK-UP SERVICE IS NOT PRESENT, CONTRACTOR IS TO ROUTE NEW SERVICE FROM AT&T EQUIPMENT AREA

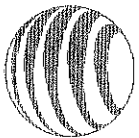

5000 ENTERPRISE DRIVE, SUITE 100
ROCKY HILL, CT 06865
TEL: (860) 514-1000



1800 SHELTON STREET
DUBLIN, OH 43017
TEL: (614) 512-4433
FAX: (614) 512-5580

SITE NUMBER:
10071041

SITE NAME:
GLASTONBURY NW

SITE ADDRESS:
2277 MAIN STREET
GLASTONBURY, CT 06033

STAMP HERE (11/11/11)

DESIGNED BY: [Signature]

CHECKED BY: [Signature]

DATE DRAWN: 12-28-13


JOB NO.: 1273-01

SHEET TITLE:
WIRING DIAGRAM & LAYOUT

SHEET NUMBER: **E-1**

REV. # **0**


NOTE: UTILITY POWER FEEDS SHALL BE CONNECTED TO THE TRANSFER SWITCH FROM THE SAME SIDE OF SAME SERVICE AS THE TRANSFER SWITCH. THE EXISTING SERVICE DISCONNECT ON THE LINE SIDE OF THE EXISTING SERVICE DISCONNECT.

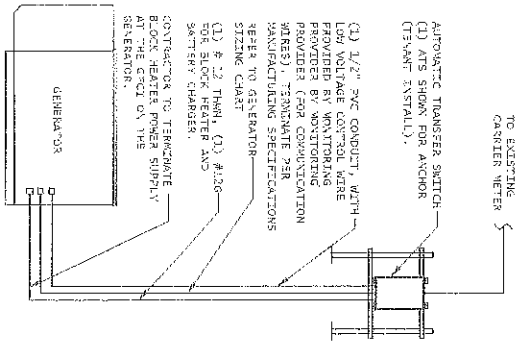


DISCONNECT FROM FEED FROM EXISTING METER TO EXISTING SHELTER, ROUTE NEW FEEDERS FROM METER TO NEW TRANSFER SWITCH AND BACK. RECONNECT NEW FEED FROM TRANSFER SWITCH TO SUPPLY POWER (UTILITY AND BACK-UP POWER) TO EXISTING SHELTER.

1 METER CONFIGURATION
SCALE: N/A


NOTE: CONTRACTOR TO VERIFY EXISTING MUX LOCATION. IF MUX LOCATION IS OUTSIDE OF AT&T EQUIPMENT AREA, CONTRACTOR IS TO FIELD VERIFY THE PRESENCE OF EMERGENCY BACK-UP SERVICE TO THE MUX. IF EMERGENCY BACK-UP SERVICE IS NOT PRESENT, CONTRACTOR IS TO ROUTE NEW SERVICE FROM AT&T EQUIPMENT AREA

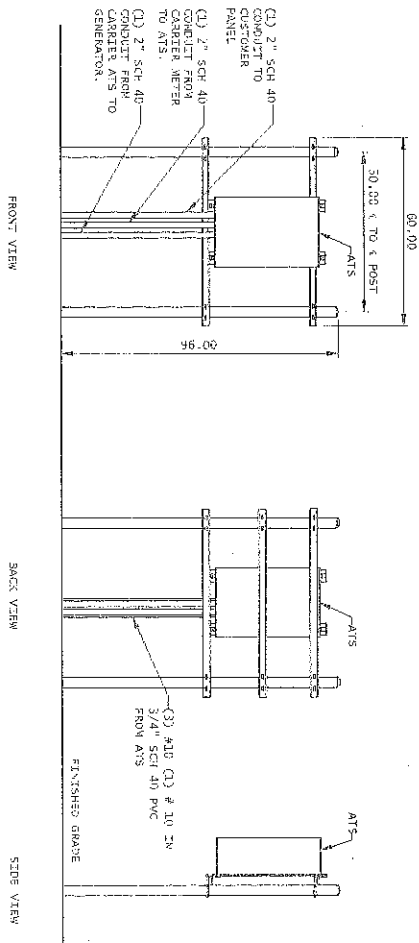


2 H-FRAME LAYOUT
SCALE: N/A



at&t
500 ENTERPRISE DRIVE, SUITE 201
ROCKY HILL, CT 06154



S&P Industries



Fiberson
EXCISE CONTRACTOR

1600 OSBORN STREET
BOLTON, MA 01830
TEL: (978) 327-5255
FAX: (978) 327-5388

SITE NUMBER:
10071041

SITE NAME:
GLASTONBURY NW


SITE ADDRESS:
2577 MAIN STREET
GLASTONBURY, CT 06033

STAMP HERE: _____


DRAWN BY:	ITS
CHECKED BY:	SB
DATE DRAWN:	12-20-13
JOB NO.:	1373.01

SHEET TITLE:
ELECTRICAL DETAILS


SHEET NUMBER: **E-2** REV. # **0**

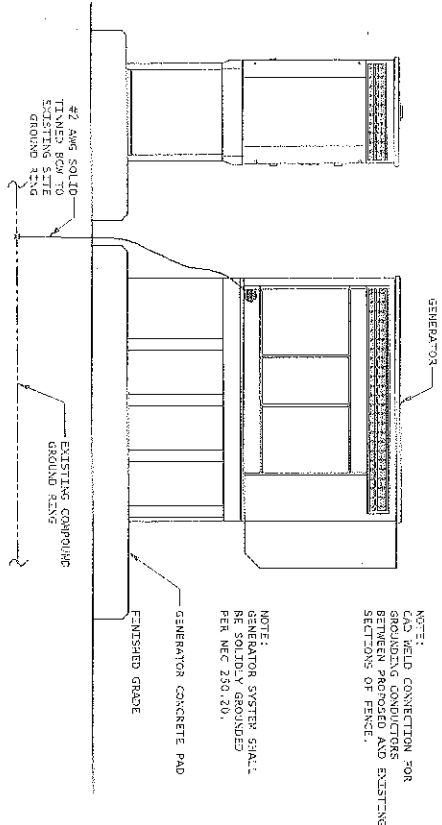

1 GENERATOR ELEVATION
SCALE: 1/8" = 1'-0"

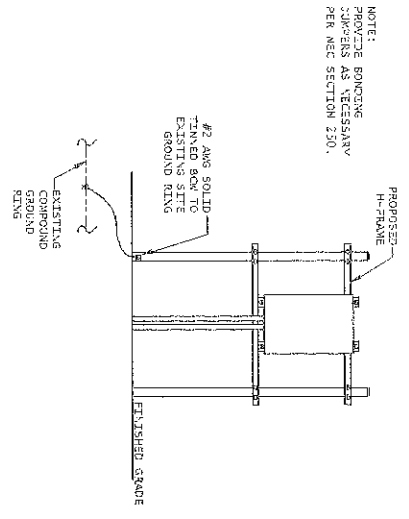


3 H-FRAME ELEVATION
SCALE: 1/8" = 1'-0"

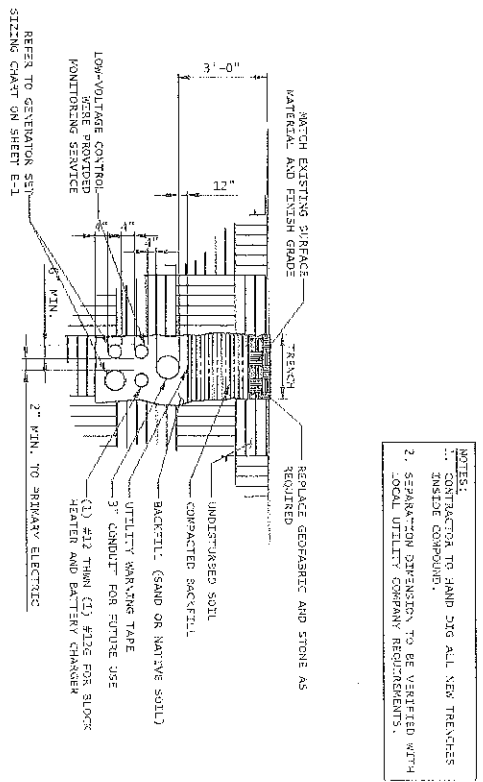

2 TRENCH DETAIL
SCALE: 1/8" = 1'-0"

NOTE:
CONTRACTOR TO VERIFY EXISTING MUX LOCATION, IF MUX LOCATION IS OUTSIDE OF AT&T EQUIPMENT AREA, CONTRACTOR IS TO FIELD VERIFY THE PRESENCE OF EMERGENCY BACK-UP SERVICE TO THE MUX. IF EMERGENCY BACK-UP SERVICE IS NOT PRESENT, CONTRACTOR IS TO ROUTE NEW SERVICE FROM AT&T EQUIPMENT AREA

- NOTES:
- ELECTRICIAN SHALL VERIFY THAT GENERATOR IS INSTALLED SO THAT ELECTRICAL BACK-FEEDS ARE NOT POSSIBLE.
 - ELECTRICIAN SHALL VERIFY THAT GROUNDING IS INSTALLED SO THAT NO COORDINATED GROUNDING IS REQUIRED AT THIS LOCATION.
 - ALL LIGHTNING GROUNDING SHALL BE FREE OF KINKS AND SHALL HAVE LONG RADIUS BENDS (MINIMUM 8").
 - ALL GROUNDING SHOULD BE INSTALLED PER CURRENT NEC, SECTION 250.
 - USE #2 AWG SOLID TINNED COPPER WIRE TO CONNECT TO EXISTING GROUND RING.
 - FENCE POSTS AND CORNERED FROM GENERATOR GROUND RING

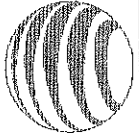

500 E. GYMER DRIVE SUITE 1A
ROCKY HILL, CT 06867

Safe Industries

1800 GROUND STREET
SHELTON, CT 06484
TEL: (203) 348-1122
FAX: (203) 348-1122

10071041

SITE NAME:
GLASTONBURY NW

SITE ADDRESS:
2577 MAIN STREET
GLASTONBURY, CT 06033

STAMP: [Professional Engineer Seal]

DATE DRAWN: 12-20-13

DATE: 12/23/13

SHEET TITLE:
COMPOUND GROUNDING

SHEET NUMBER: **G-1**

REV: **0**