



Tuesday, August 28, 2018

Connecticut Siting Council
Fred Cunliffe
10 Franklin Square
New Britain, CT 06051

RE: Notice of Exempt Modification- 150 Foxon Rd. North Branford, CT 06471- SITE ID: CT03XC033

To Whom It May Concern:

- SAC Wireless, on behalf of Sprint, is requesting the necessary approvals from Connecticut Siting Council (CSC) our scope of work for an existing Sprint facility located at 150 Foxon Rd. North Branford, CT 06471. Scope of work is as follows:
 - Sprint is proposing to install fiber at the telecommunication facility located at the above address.
 - *No tower work will be performed; only ground work.* Therefore, no structural analysis or RF analysis required
 - Site is located at the coordinates 41.32820833 / -72.81906388
 - The underlying property owner of the site is North Branford
- RF Engineers have determined this minor modification is required to help increase the network for the residents and the workforce within the local jurisdiction by offering faster data transfer speeds, fewer dropped calls and higher capacity.
- CSC, please e-mail me any receipts for application fees and/or fees due after plan review, prior to permit issuance. If any questions or concerns arise, please contact me at 312-858-6544.
- We greatly appreciate your help with this proposed Sprint facility upgrade.

CC:

**First
Selectman:**
Michael J. Doody

**Local Zoning
Officer:**
Tom Hogarty

**Local Permitting
Officer:**
Thomas Cowell

**Underlying
Property Owner:**
The Town of North
Branford

Sincerely,

Samantha Young | Zoning and Permitting Specialist | Phone: (312) 858-6544
SAC Wireless, LLC- 540 W. Madison, 9th Floor, Chicago, IL 60661
samantha.young@sacw.com | www.sacw.com



August 11, 2015

Members of the Siting Council
Connecticut Siting Council
Ten Franklin Square
New Britain, CT 06051

RE: Notice of Work Complete
150 Foxon Rd.
North Branford, CT
Sprint Site #: NV2.5_CT03XC033
EM-SPRINT-099-140611

Members of the Siting Council:

On behalf of Sprint Spectrum, SBA Communications is hereby notifying the Connecticut Siting Council that work has been completed at the aforementioned telecommunications facility.

Pursuant to the Council's letter of acknowledgement dated June 30, 2014, please find the enclosed Statement of Special Inspections confirming that the installation meets with the recommendations made in the structural analysis report.

Thank you,

Kri Pelletier
Property Specialist
SBA Communications Corporation
33 Boston Post Road West, Suite 320
Marlborough, MA 01752
508-251-0720 x 3804 + T
508-251-1755 + F
kpelletier@sbsite.com



First selectman
909 Foxon Road
North Branford, CT 06471-1290

Local zoning officer
Tom Hogarty, Zoning Enforcement Officer
Town of North Branford
909 Foxon Road
North Branford CT 06471

Local permitting officer
Thomas Cowell, Building Official



Final Report of Special Inspections

Project: CT03XC033 Foxon/SBA - SPRINT (NV2.5 PROJECT)

Location: 150 Foxon Road, North Branford, CT

Owner: SBA Towers, LLC

Owner's Address: 5900 Broken Sound Parkway
Boca Raton, FL 33487

Engineer of Record: Derek J. Creaser, P.E.
Hudson Design Group, LLC.

To the best of my information, knowledge and belief, the Special Inspections required for this project, and itemized in the *Statement of Special Inspections* submitted for permit, have been performed and all discovered discrepancies have been reported and resolved.

Comments: Based on my knowledge, information and belief the completed construction substantially conforms to the approved plans, Connecticut State Building Code, Structural Standards for Steel Antenna Towers and Antenna Supporting Structures (ANSI/TIA/EIA-222-F), the equipment manufacturer's installation guidelines, and the following:

1. Final Construction Drawings dated 06-09-2014, prepared by Hudson Design Group, LLC.
2. Passing Structural Analysis dated 05-07-2014, prepared by FDH Engineering, Inc.

All deviations from the approved plans do not endanger the intended occupancy of the facility and equipment substitutions are approved as equivalent to the original specifications. Construction has been satisfactorily completed. Specifically, as required by the Acknowledgment Letter, the work complied with the following structural conditions imposed by the CT Siting Council: The coax lines and accessory equipment was installed in accordance with the recommendations made in the above reference structural analysis report, and the structure and foundation do not exceed 100 percent of the post-construction structural rating.

Interim reports submitted prior to this final report form a basis for and are to be considered an integral part of this final report.

Respectfully submitted,
Special Inspector

Derek J. Creaser, P.E.
(Type or print name)

Signature

8-7-15
Date





STATE OF CONNECTICUT
CONNECTICUT SITING COUNCIL

Ten Franklin Square, New Britain, CT 06051
Phone: (860) 827-2935 Fax: (860) 827-2950
E-Mail: siting.council@ct.gov

www.ct.gov/csc

Kri Pelletier
SBA Communications Corporation
33 Boston Post Road West Suite 320
Marlborough, MA 01752

RE: EM-SPRINT-099-140611 -- Sprint Spectrum notice of intent to modify an existing telecommunications facility located at 150 Foxon Road, North Branford, Connecticut.

Dear Ms. Pelletier:

The Connecticut Siting Council (Council) hereby acknowledges your notice to modify this existing telecommunications facility, pursuant to Section 16-50j-73 of the Regulations of Connecticut State Agencies with the following conditions:

- The proposed coax shall be installed in accordance with the recommendations made in the Structural Analysis Report prepared by FDH Engineering dated May 7, 2014 and stamped by Bradley Newman;
- Not more than 45 days following completion of the antenna installation, Sprint shall provide documentation certifying that its installation complied with the engineer's recommendation;
- Any deviation from the proposed modification as specified in this notice and supporting materials with the Council shall render this acknowledgement invalid;
- Any material changes to this modification as proposed shall require the filing of a new notice with the Council;
- Within 45 days after completion of construction, the Council shall be notified in writing that construction has been completed;
- Any nonfunctioning antenna and associated antenna mounting equipment on this facility owned and operated by Sprint Spectrum shall be removed within 60 days of the date the antenna ceased to function.
- The validity of this action shall expire one year from the date of this letter; and
- The applicant may file a request for an extension of time beyond the one year deadline provided that such request is submitted to the Council not less than 60 days prior to the expiration.

The proposed modifications including the placement of all necessary equipment and shelters within the tower compound are to be implemented as specified here and in your notice dated June 3, 2014. The modifications are in compliance with the exception criteria in Section 16-50j-72 (b) of the Regulations of Connecticut State Agencies as changes to an existing facility site that would not increase tower height, extend the boundaries of the tower site by any dimension, increase noise levels at the tower site boundary by six decibels or more, and increase the total radio frequencies electromagnetic radiation power density measured at the tower site boundary to or above the standards adopted by the Federal Communications Commission pursuant to Section 704 of the Telecommunications Act of 1996 and by the state Department of Energy and Environmental Protection pursuant to Connecticut General Statutes § 22a-162. This facility has also been

carefully modeled to ensure that radio frequency emissions are conservatively below state and federal standards applicable to the frequencies now used on this tower.

This decision is under the exclusive jurisdiction of the Council. Please be advised that the validity of this action shall expire one year from the date of this letter. Any additional change to this facility will require explicit notice to this agency pursuant to Regulations of Connecticut State Agencies Section 16-50j-73. Such notice shall include all relevant information regarding the proposed change with cumulative worst-case modeling of radio frequency exposure at the closest point of uncontrolled access to the tower base, consistent with Federal Communications Commission, Office of Engineering and Technology, Bulletin 65. Thank you for your attention and cooperation.

Very truly yours,



Melanie A. Bachman
Acting Executive Director

MAB/RDM/cm

c: The Honorable Anthony Candelora, Mayor, Town of North Branford
Michael T. Paulhus, Town Manager, Town of North Branford
Carol Zebb, Town Planner, Town of North Branford



SITE NAME: FOXON/SBA
SITE NUMBER: CT03XC033
AUGMENT ID: CT03XC033F17.1
ADDRESS: 150 FOXON ROAD
NORTH BRANFORD, CT 06471
JURISDICTION: TOWN OF NORTH BRANFORD
SITE TYPE: MONOPOLE
PROGRAM TYPE: DARK FIBER PROJECT

CARRIER:




PLAN PREPARED FOR:



PLAN PREPARED BY:




PROJECT INFORMATION	
COUNTY:	NEW HAVEN COUNTY
JURISDICTION:	TOWN OF NORTH BRANFORD
SITE NAME:	FOXON/SBA
SITE NUMBER:	CT03XC033
AUGMENT ID:	CT03XC033F17.1
SITE ADDRESS:	150 FOXON ROAD NORTH BRANFORD, CT 06471
LATITUDE:	41° 19' 41.8" N (NAD '83)
LONGITUDE:	72° 49' 08.6" W (NAD '83)
GROUND ELEVATION:	168' AMSL (NAVD '88)
CONSTRUCTION TYPE:	N/A
OCCUPANCY:	N/A
PARCEL #:	14-14-2
ZONING DISTRICT:	I-3
PROPERTY OWNER:	108 FOXON ROAD LLC 250 TOTOKET ROAD NORTH BRANFORD, CT 06471
TOWER OWNER:	SBA PROPERTIES, INC. 3900 BROKEN SOUND PKWY BOCA RATON, FL 33487
CARRIER/APPLICANT:	SAC WIRELESS ON BEHALF OF SPRINT
ELECTRIC PROVIDER:	WALLINGFORD ELECTRIC
FIBER PROVIDER:	NB&C FOR LIGHTOWER
SPRINT PROJECT MANAGER:	LIZ PETERSON
A&E FIRM:	LETS AMERICA INC. 112 S. KYRENE ROAD, SUITE 1 CHANDLER, AZ 85226 PHONE: (480) 981-9151 EMAIL: INFO@LETSINC.COM

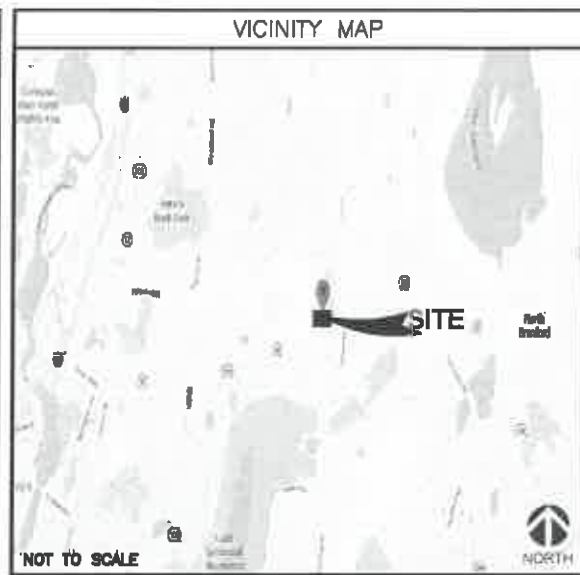

INDEX OF DRAWINGS		
SHEET	DESCRIPTION	REVISION
T-1	TITLE SHEET	0
A-1	DARK FIBER SITE PLANS	0
A-2	DARK FIBER EQUIPMENT DETAIL	0
A-3	SITE PHOTOS	0

REVISIONS			
REV.	DATE	DESCRIPTION	INITIALS
A	06/08/18	90% CD'S RRA	
0	07/13/18	FIBER CONSTRUCTION SGP	

NOT FOR CONSTRUCTION UNLESS LABELED AS CONSTRUCTION SET

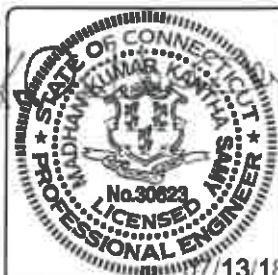

I HEREBY CERTIFY THAT THESE PLANS WERE PREPARED BY ME OR UNDER MY DIRECT SUPERVISION AND THAT I AM A DULY REGISTERED ENGINEER UNDER THE LAWS OF THE STATE OF CONNECTICUT

PROJECT CONSULTANTS	
PROJECT MANAGEMENT:	SAC WIRELESS: ENGINE ROOM 540 W. MADISON ST. 9TH FLR CHICAGO, IL 60681 PHONE: (312) 895-4977 WWW.SACW.COM
PROFESSIONAL ENGINEER:	LETS AMERICA INC. 112 S. KYRENE ROAD, SUITE 1 CHANDLER, AZ 85226 PHONE: (480) 981-9151 EMAIL: INFO@LETSINC.COM
SPRINT RF ENGINEER:	DEVESH RANGNEKAR
SITE ACQUISITION & ZONING:	SAC WIRELESS: ENGINE ROOM 540 W. MADISON ST. 9TH FLR CHICAGO, IL 60681 PHONE: (312) 895-4977 WWW.SACW.COM
CONSTRUCTION MANAGER:	LAURA PAPPENFORTH EMAIL: LAURA.PAPPENFORTH@SPRINT.COM

PROJECT DESCRIPTION: HEAVY
<ul style="list-style-type: none"> SPRINT TO INSTALL NEW 3" CONDUIT WITH (2) 1" INNER-DUCTS FROM MIMETS TO CLEARWIRE CABINET (#28) SPRINT TO INSTALL NEW 3" CONDUIT WITH (2) 1" INNER-DUCTS FROM CLEARWIRE CABINET TO H-BOX (#70) SPRINT TO INSTALL NEW DEMARC INSIDE CLEARWIRE CABINET FIELD SERVICES TO INSTALL NEW FIBER THROUGH NEW 3" CONDUIT WITH (2) 1" INNER-DUCTS FROM MIMETS TO CLEARWIRE CABINET (#25) DPV TO INSTALL NEW FIBER THROUGH NEW 3" CONDUIT WITH (2) 1" INNER-DUCTS FROM CLEARWIRE CABINET TO H-BOX (#70) DPV TO INSTALL NEW FIBER THROUGH EXISTING 4" UNDERGROUND CONDUIT FROM H-BOX PUMP (#30)

DIRECTIONS
<p>DIRECTIONS FROM: BRADLEY INTERNATIONAL AIRPORT SCHOEPEKSTER RD, WINDSOR LOCKS, CT 06096</p> <ol style="list-style-type: none"> TAKE I-91 S TO E CENTER ST IN WALLINGFORD. TAKE EXIT 14 FROM I-91 S TAKE NORTHFORD RD, CT-17 S, CT-22 E AND CT-80 W TO YOUR DESTINATION IN NORTH BRANFORD <p>ARRIVE AT: 150 FOXON ROAD, NORTH BRANFORD, CT 06471</p>

SPECIAL NOTES
<ol style="list-style-type: none"> ALL WORK SHALL BE INSTALLED IN CONFORMANCE WITH CURRENT SPRINT CONSTRUCTION INSTALLATION GUIDE. EXISTING CONDITIONS WILL BE CHANGED & VERIFIED IN FIELD. IF SIGNIFICANT DEVIATIONS OR DETERIORATION ARE ENCOUNTERED AT THE TIME OF CONSTRUCTION, A REPAIR PERMIT WILL BE OBTAINED & CONTRACTOR SHALL NOTIFY ENGINEER IMMEDIATELY. CONTRACTOR SHALL VERIFY ALL PLANS & EXISTING DIMENSIONS & CONDITIONS ON THE JOB SITE & SHALL IMMEDIATELY NOTIFY THE ENGINEER IN WRITING OF ANY DISCREPANCIES BEFORE PROCEEDING WITH THE WORK OR BE RESPONSIBLE FOR SAME. THESE DRAWINGS ARE FULL SIZE ON 11"x17" SHEET SIZE. STATEMENT THAT COMPLIANCE WITH THE ENERGY CODE IS NOT REQUIRED. SCOPE OF WORK DOES NOT INVOLVE MODIFICATIONS TO EXTERIOR ENVELOPE OF BUILDING, HVAC SYSTEMS OR ELECTRICAL LIGHTNING.


DO NOT SCALE DRAWINGS

CONTRACTOR SHALL VERIFY ALL PLANS & EXISTING DIMENSIONS & CONDITIONS ON THE JOB SITE & SHALL IMMEDIATELY NOTIFY THE ARCHITECT OR ENGINEER IN WRITING OF ANY DISCREPANCIES BEFORE PROCEEDING WITH THE WORK OR BE RESPONSIBLE FOR SAME.



CODE COMPLIANCE		
ALL WORK SHALL BE PERFORMED AND MATERIALS INSTALLED IN ACCORDANCE WITH THE CURRENT EDITIONS OF THE FOLLOWING CODES AS ADOPTED BY THE LOCAL GOVERNING AUTHORITIES. NOTHING IN THESE PLANS IS TO BE CONSTRUED TO PERMIT WORK NOT CONFORMING TO THESE CODES.		
1.	2012 INTERNATIONAL BUILDING CODE	
2.	2012 INTERNATIONAL ENERGY CONSERVATION CODE	
3.	2012 INTERNATIONAL EXISTING BUILDING CODE	
4.	2012 INTERNATIONAL FIRE CODE	
5.	2012 INTERNATIONAL MECHANICAL CODE	
6.	2012 INTERNATIONAL PLUMBING CODE	
7.	2012 INTERNATIONAL RESIDENTIAL CODE	
8.	2014 NATIONAL ELECTRIC CODE	
ACCESSIBILITY REQUIREMENTS: FACILITY IS UNMANNED AND NOT FOR HUMAN HABITATION. HANDICAPPED ACCESS REQUIREMENTS ARE NOT REQUIRED IN ACCORDANCE WITH THE 2012 INTERNATIONAL BUILDING CODE.		
APPROVALS		
DISCIPLINE:	SIGNATURE	DATE
LANDLORD:		

CT03XC033 CT03XC033F17.1 FOXON/SBA 150 FOXON ROAD NORTH BRANFORD, CT 06471
SHEET TITLE: TITLE SHEET
SHEET NUMBER: T-1

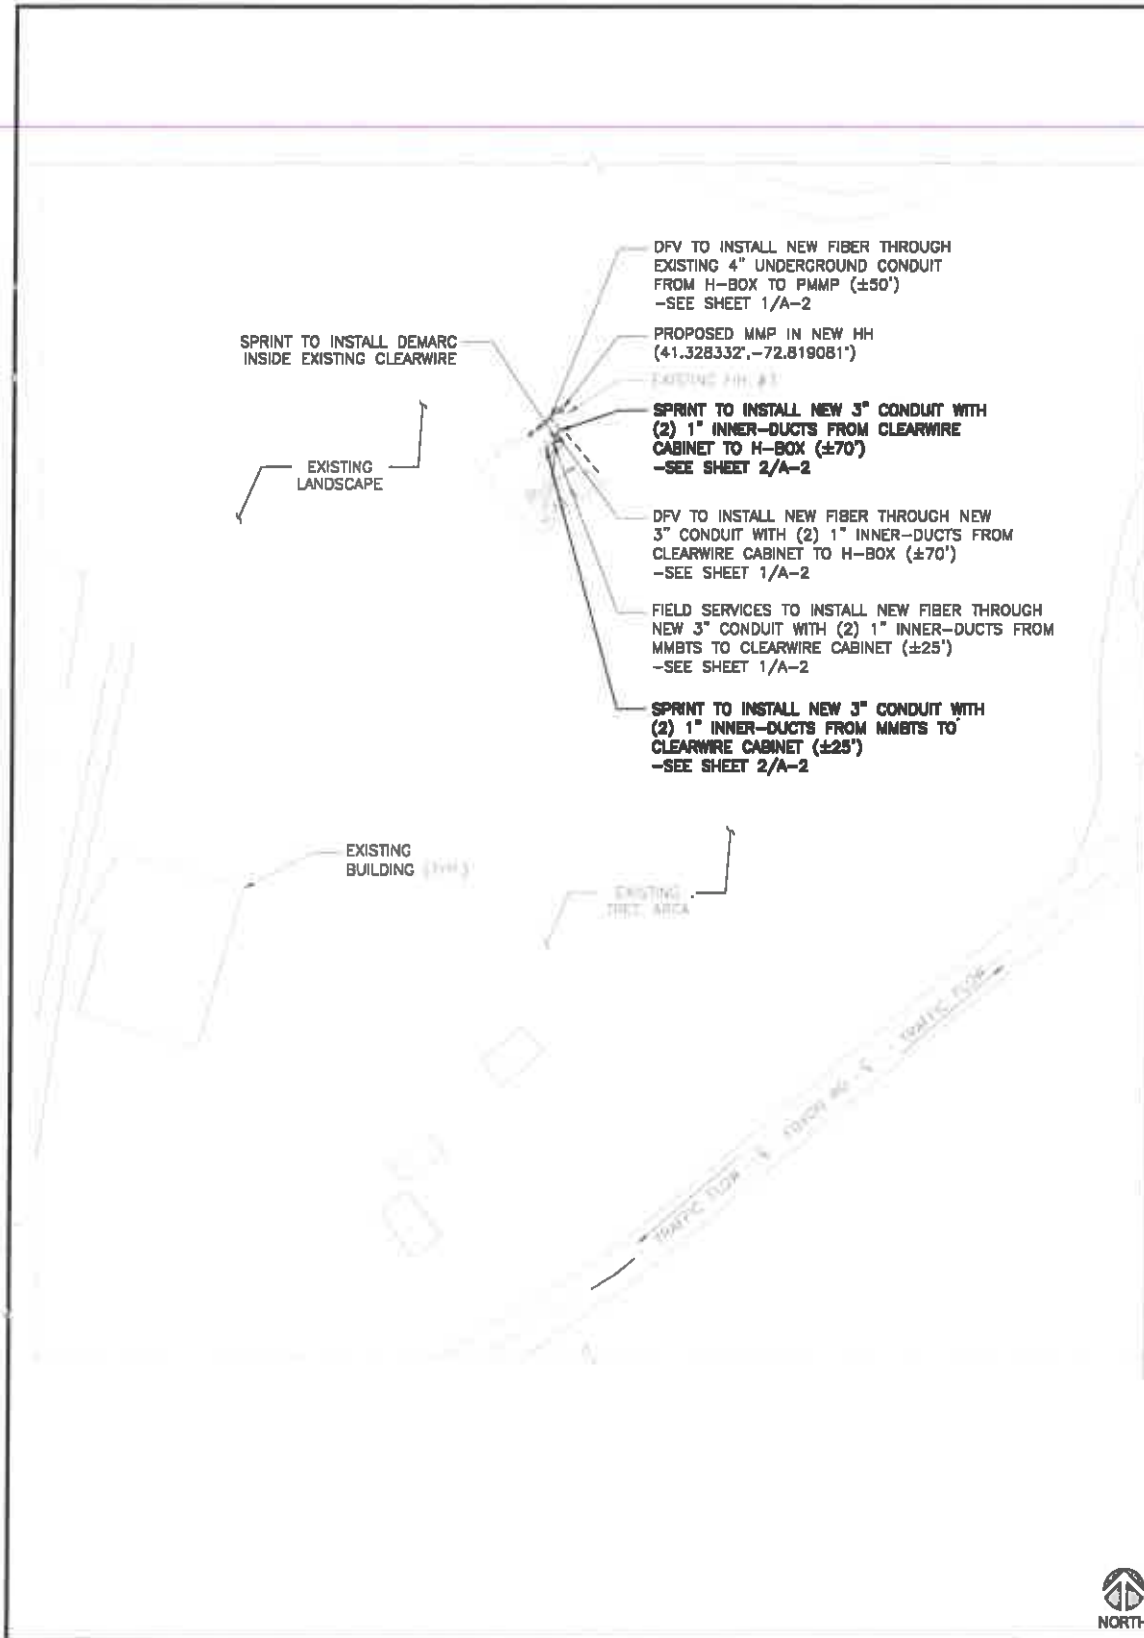

PROJECT SCOPE:
HEAVY SCOPE:

- SPRINT TO INSTALL NEW 3" CONDUIT WITH (2) 1" INNER-DUCTS FROM MMBS TO CLEARWIRE CABINET (±25')
- SPRINT TO INSTALL NEW 3" CONDUIT WITH (2) 1" INNER-DUCTS FROM CLEARWIRE CABINET TO H-BOX (±70')
- SPRINT TO INSTALL NEW DEMARC INSIDE CLEARWIRE CABINET
- FIELD SERVICES TO INSTALL NEW FIBER THROUGH NEW 3" CONDUIT WITH (2) 1" INNER-DUCTS FROM MMBS TO CLEARWIRE CABINET (±25')
- DFV TO INSTALL NEW FIBER THROUGH NEW 3" CONDUIT WITH (2) 1" INNER-DUCTS FROM CLEARWIRE CABINET TO H-BOX (±70')
- DFV TO INSTALL NEW FIBER THROUGH EXISTING 4" UNDERGROUND CONDUIT FROM H-BOX TO PMMP (±50')
- PMMP WILL BE A NEW HH NEXT TO EXISTING HH #3 OUTSIDE COMPOUND AT COORDINATES (41.328332', -72.819081')
- CONSTRUCTION IS REQUIRED
- THERE ARE NO POWER/SPACE CONSTRAINTS.

SITE NOTES:

1. SITE INFORMATION WAS PREPARED USING EXISTING DOCUMENTATION AND/OR SITE MEASUREMENTS AND SHOULD NOT BE INTERPRETED AS AN ACCURATE BOUNDARY SURVEY.
2. THIS SITE PLAN WAS PREPARED WITHOUT THE BENEFIT OF A TITLE REPORT AND IS SUBJECT TO ALL THE EASEMENTS AND RESTRICTIONS OF RECORD.
3. CONTRACTOR SHALL MAKE A UTILITY "ONE CALL" TO LOCATE ALL UTILITIES PRIOR TO CONSTRUCTION.

ROLES AND RESPONSIBILITIES:
SPRINT R&R:


1. SPRINT TO PERFORM ALL NEW CONDUIT INSTALLATIONS FROM THE MMP TO THE PPC AND FROM PPC TO MMBS.
2. IF NEW CONDUIT IS REQUIRED - SPRINT TO ASSUME RESPONSIBILITY FOR INSTALLATION OF FDP. FDP TO BE INSTALLED IN TELCO BOX UNLESS OTHERWISE NOTED.

FIELD SERVICES R&R:

1. FIELD SERVICES TO PULL FIBER FROM FDP TO MMBS.
2. WHEN USING ALL EXISTING CONDUIT - FIELD SERVICES TO INSTALL FDP. FDP ASSUMED TO BE INSTALLED IN TELCO BOX UNLESS NOTED OTHERWISE.

GENERAL NOTES

SCALE	2
N.T.S.	

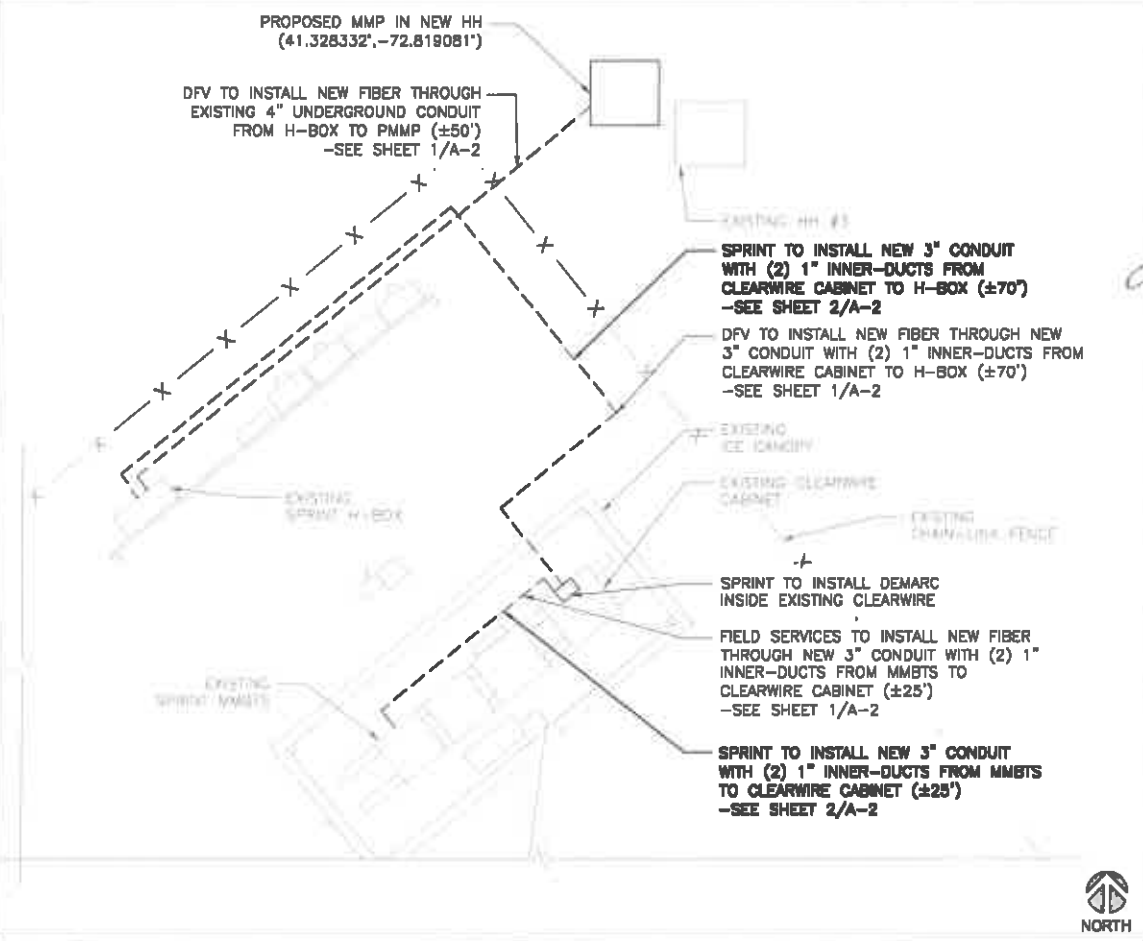

PLAN PREPARED FOR:

SOC WIRELESS
 840 W. MADISON ST.
 8TH FLOOR
 CHICAGO, IL 60607
 WIRELESS
 A NOKIA COMPANY

PLAN PREPARED BY:

LETS
 LETS America, Inc.
 112 S. KYRENE RD. STE. 1
 CHANDLER, AZ 85226
 ARIZONA: 480-961-8151
 LETS PROJ. # LETS-229-DARK FIBER

REV.	DATE	DESCRIPTION	INITIALS
A	08/08/18	90% CD'S	RRA
O	07/13/18	FOR CONSTRUCTION	SGP

NOT FOR CONSTRUCTION UNLESS LABELED AS CONSTRUCTION SET



I HEREBY CERTIFY THAT THESE PLANS WERE PREPARED BY ME OR UNDER MY DIRECT SUPERVISION AND THAT I AM A DULY REGISTERED ENGINEER UNDER THE LAWS OF THE STATE OF CONNECTICUT




GT03XC033
 CT03XC033F17.1
 FOXON/SBA
 160 FOXON ROAD
 NORTH BRANFORD, CT 06471

SHEET TITLE:

DARK FIBER SITE PLANS

SHEET NUMBER:

A-1

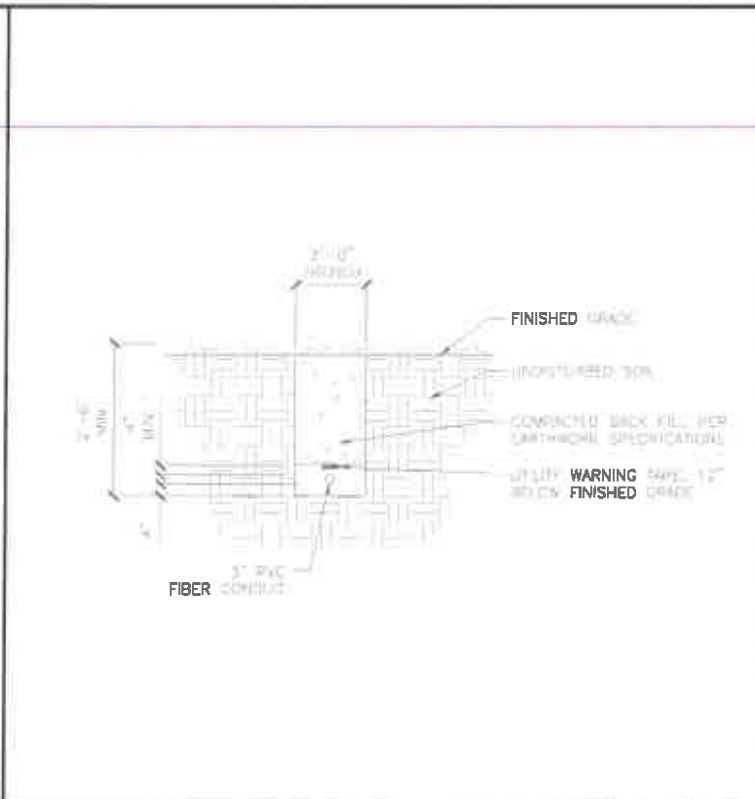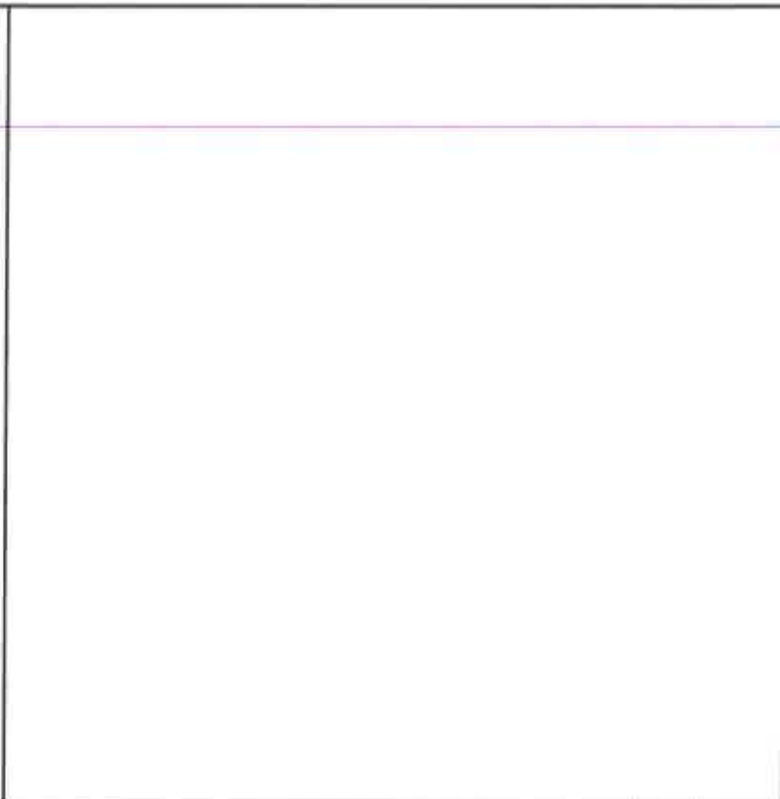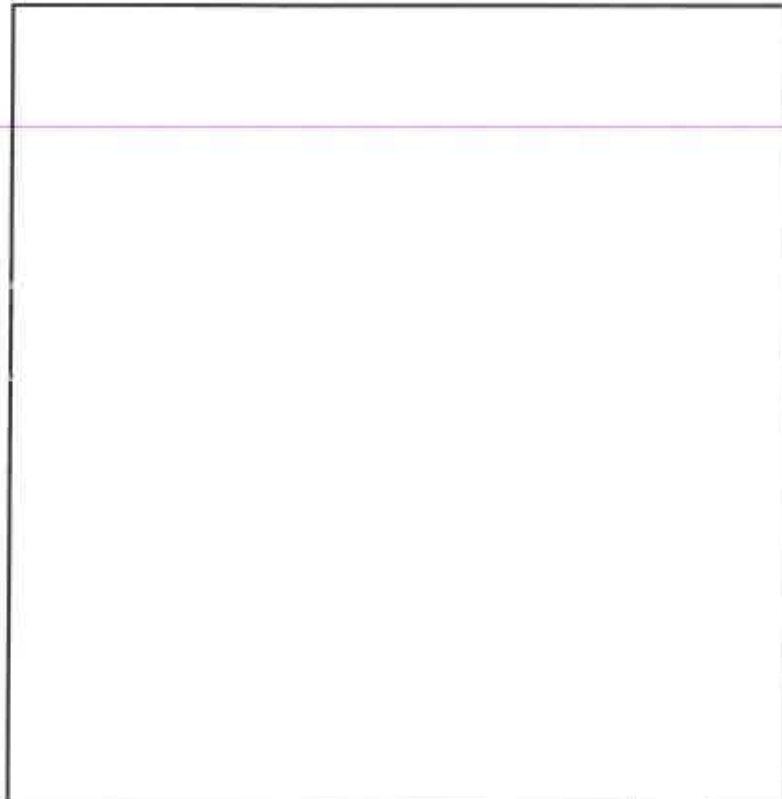

CARRIER:
Sprint

PLAN PREPARED FOR:
SOC
WIRELESS
A NOKIA COMPANY
240 W. MADISON ST.
8TH FLOOR
CHICAGO, IL 60601
WWW.SOC.COM
312.261.4077

PLAN PREPARED BY:
LETS
LETS America, Inc.
112 S. KYRENE RD. STE. 1
CHANDLER, AZ 85226
ARIZONA: 480-851-8151
LETS PROJ. / LETS-228-DARK FIBER



REVISIONS			
REV.	DATE	DESCRIPTION	INITIALS
A	06/09/18	90% CD'S	RRA
0	07/13/18	FOR CONSTRUCTION	SGP

NOT USED

NOT USED

TRENCH DETAIL

NOT FOR CONSTRUCTION UNLESS
LABELED AS CONSTRUCTION SET

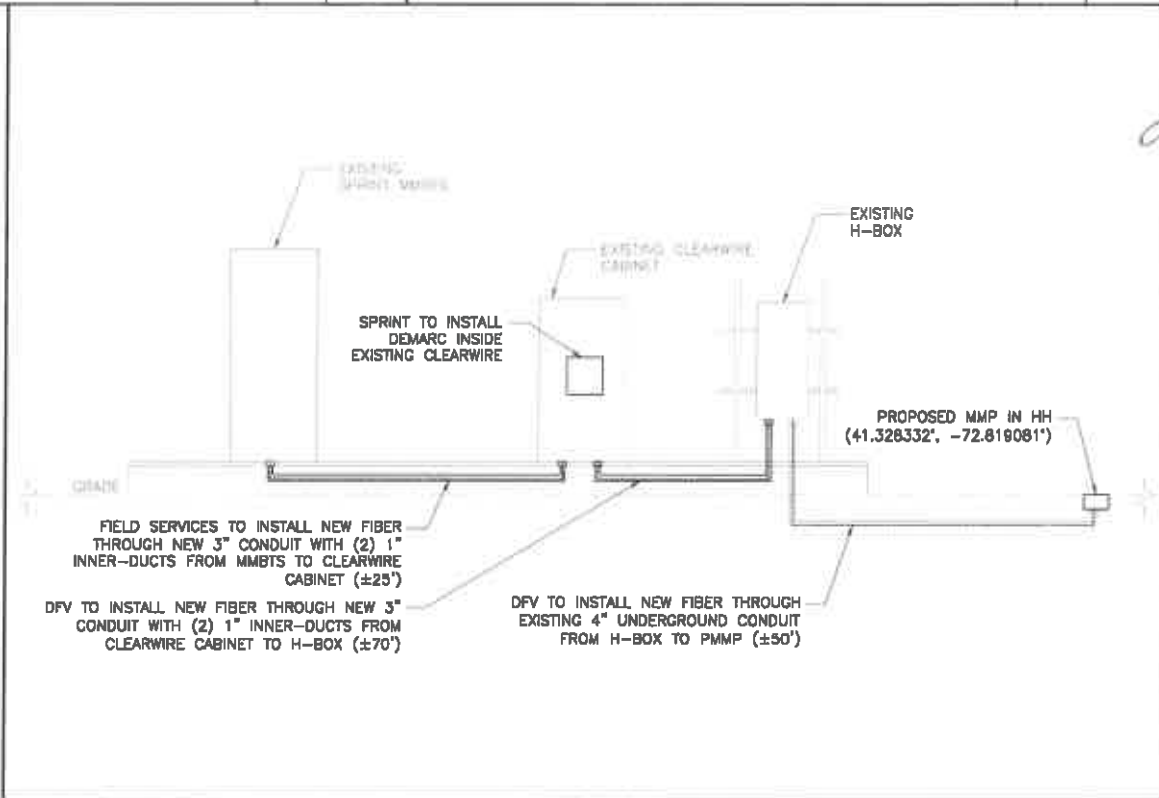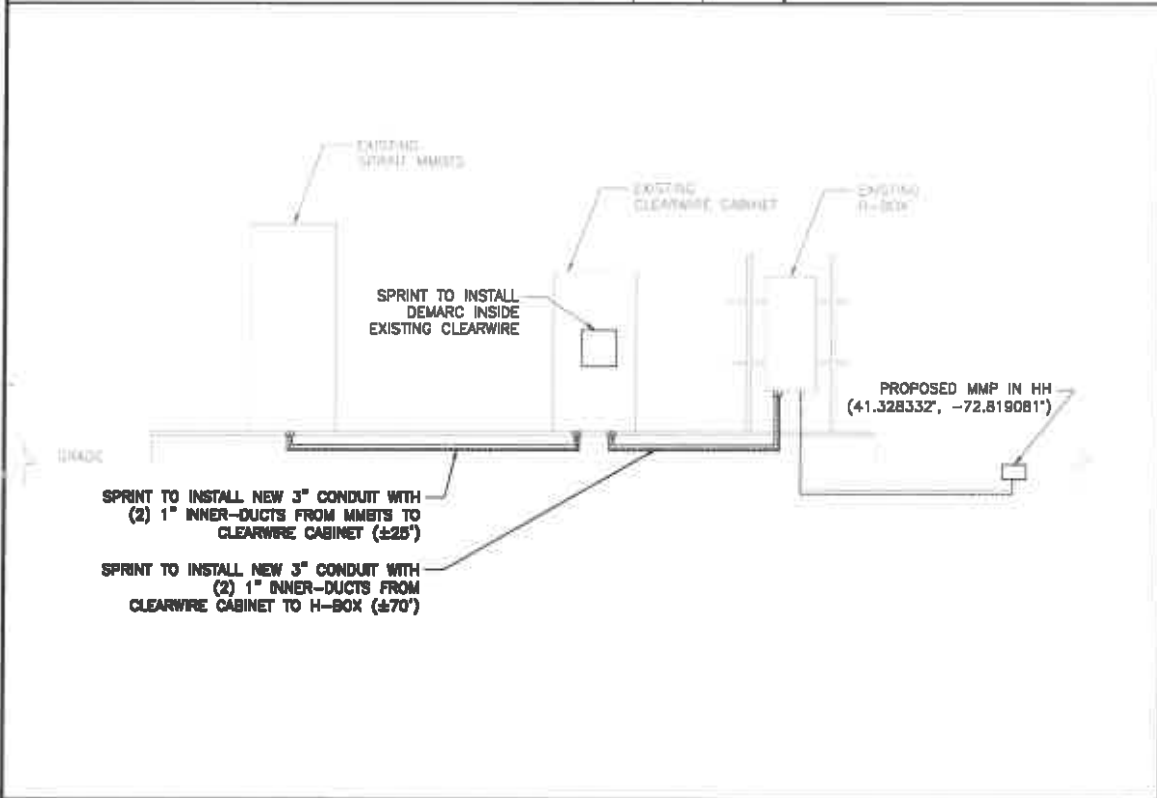

I HEREBY CERTIFY THAT THESE PLANS WERE PREPARED BY ME OR UNDER MY DIRECT SUPERVISION AND THAT I AM A DULY REGISTERED ENGINEER UNDER THE LAWS OF THE STATE OF CONNECTICUT

CT03XC033
CT03XC033F17.1
FOXON/SBA
150 FOXON ROAD
NORTH BRANFORD CT 06471

SHEET TITLE:
**DARK FIBER
EQUIPMENT DETAIL**

SHEET NUMBER:
A-2

CONDUIT SCHEMATIC


FIBER SCHEMATIC

SCALE N.T.S. 1



SITE OVERVIEW

SCALE
N.T.S. 9

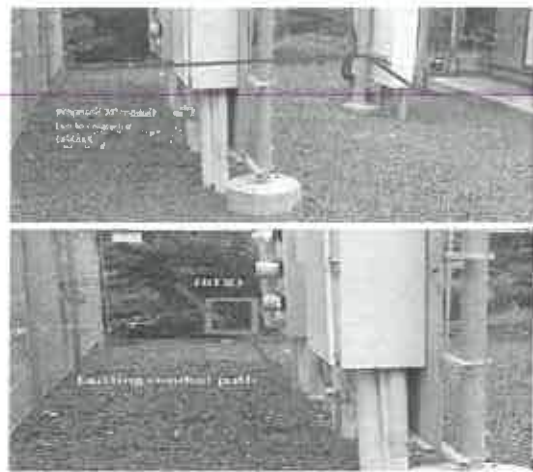

PROPOSED CONDUIT PATH

SCALE
N.T.S. 6



EXISTING CONDUIT PATH

SCALE
N.T.S. 3




PROPOSED & EXISTING CONDUIT PATH

SCALE
N.T.S. 8



MMBTS

SCALE
N.T.S. 5

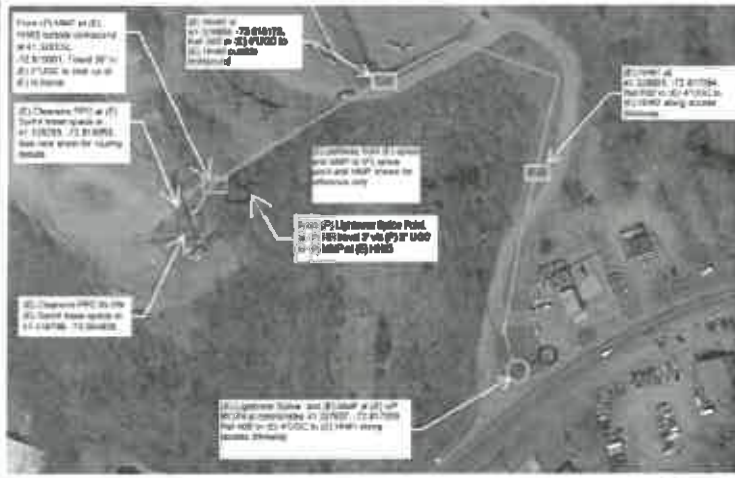

CONDUIT PATH FROM PPC TO MMP

SCALE
N.T.S. 2



HANDHOLE 3

SCALE
N.T.S. 7



HANDHOLE 1

SCALE
N.T.S. 4



CONDUIT PATH FROM H-BOX TO MMP

SCALE
N.T.S. 1



PLAN PREPARED FOR:
SCC
WIRELESS
AN ORCA COMPANY
140 W. MADISON ST.
8TH FLOOR
CHICAGO, IL 60601
WWW.SCC.COM
312.864.4977

PLAN PREPARED BY:
LETS
LETS America, Inc.
112 S. KYRIE RD. STE. 1
CHANDLER, AZ 85226
ARIZONA: 480-951-8181
LETS FIBER / LETS-220-DARK FIBER

REVISIONS

REV.	DATE	DESCRIPTION	INITIALS
A	06/08/18	BOR CD'S, RRA	
O	07/13/18	FOR CONSTRUCTION SGP	

NOT FOR CONSTRUCTION UNLESS
LABELLED AS CONSTRUCTION SET



I HEREBY CERTIFY THAT THESE PLANS WERE
PREPARED BY ME OR UNDER MY DIRECT
SUPERVISION AND THAT I AM A FULLY
LICENSED ENGINEER UNDER THE LAWS OF
THE STATE OF CONNECTICUT

CT03XC033
CT03XC033F17.1
FOXON/SBA
150 FOXON ROAD
NORTH BRANFORD CT 06471

SHEET TITLE:
SITE PHOTOS

SHEET NUMBER:
A-3

ORIGIN ID: CHIA (312) 858-6544
SAMANTHA YOUNG
SAC WIRELESS
540 W MADISON
FLOOR 9
CHICAGO, IL 60661
UNITED STATES US



SHIP DATE: 28AUG18
ACTWTG: 1.00 LB
CAD: 103287817INLET4040

BILL SENDER

TO THOMAS COWELL
BUILDING DEPARTMENT
909 FOXON ROAD

NORTH BRANFORD CT 06471
(312) 858-6544 REF: CT03X0033_TO_SELECTMAN
PO: EC0605 CT03X0033 DEPT:

552J1/3309/DC/5

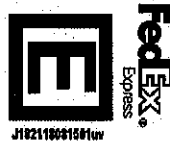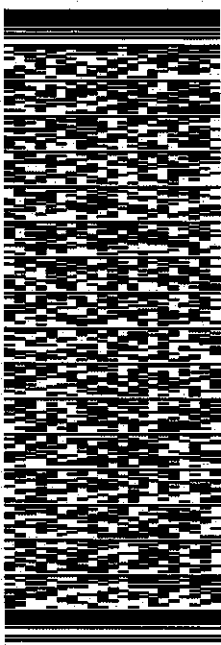


THU - 30 AUG 4:30P

** 2DAY **

TRK# 7730 8578 5470
0201

SE RSPA

06471
CT-US BDL

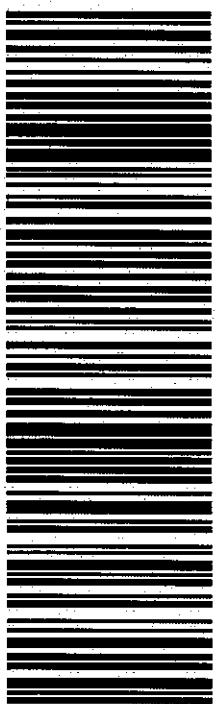

After printing this label:

1. Use the 'Print' button on this page to print your label to your laser or inkjet printer.
2. Fold the printed page along the horizontal line.
3. Place label in shipping pouch and affix it to your shipment so that the barcode portion of the label can be read and scanned.

Warning: Use only the printed original label for shipping. Using a photocopy of this label for shipping purposes is fraudulent and could result in additional billing charges, along with the cancellation of your FedEx account number.

Use of this system constitutes your agreement to the service conditions in the current FedEx Service Guide, available on fedex.com. FedEx will not be responsible for any claim in excess of \$100 per package, whether the result of loss, damage, delay, non-delivery, misdelivery, or misinformation, unless you declare a higher value, pay an additional charge, document your actual loss and file a timely claim. Limitations found in the current FedEx Service Guide apply. Your right to recover from FedEx for any loss, including intrinsic value of the package, loss of sales, income interest, profit, attorney's fees, costs, and other forms of damage whether direct, incidental, consequential, or special is limited to the greater of \$100 or the authorized declared value. Recovery cannot exceed actual documented loss. Maximum for items of extraordinary value is \$1,000, e.g. jewelry, precious metals, negotiable instruments and other items listed in our Service Guide. Written claims must be filed within strict time limits, see current FedEx Service Guide.

ORIGIN ID: CHIA (312) 858-6544
SAMANTHA YOUNG
SAC WIRELESS
340 W MADISON
FLOOR 9
CHICAGO, IL 60661
UNITED STATES US

SHIP DATE: 28 AUG 18
ACTWGT: 1.09 LB
CAD: 103287817/MNET/4040


BILL SENDER

TO **TOM HOGARTY**
ZONING DEPARTMENT
909 FOXON ROAD

NORTH BRANFORD CT 06471

(312) 858-6544 REF: 0103X033, TO ZONING

NY, DEPT: PO: ER0605 0103X033

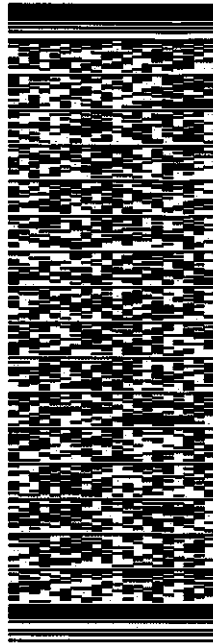


THU - 30 AUG 4:30P

** 2DAY **

TRK# 7730 8576 1370
0201

SE RSPA

06471
CT-US BDL

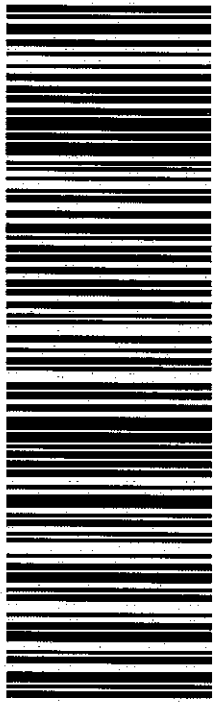

552J1/3309/DCA5

After printing this label:

1. Use the 'Print' button on this page to print your label to your laser or inkjet printer.
2. Fold the printed page along the horizontal line.
3. Place label in shipping pouch and affix it to your shipment so that the barcode portion of the label can be read and scanned.

Warning: Use only the printed original label for shipping. Using a photocopy of this label for shipping purposes is fraudulent and could result in additional billing charges, along with the cancellation of your FedEx account number.

Use of this system constitutes your agreement to the service conditions in the current FedEx Service Guide, available on fedex.com. FedEx will not be responsible for any claim in excess of \$100 per package, whether the result of loss, damage, delay, non-delivery, misdelivery, or misinformation, unless you declare a higher value, pay an additional charge, document your actual loss and file a timely claim. Limitations found in the current FedEx Service Guide apply. Your right to recover from FedEx for any loss, including intrinsic value of the package, loss of sales, income interest, profit, attorney's fees, costs, and other forms of damage whether direct, incidental, consequential, or special is limited to the greater of \$100 or the authorized declared value. Recovery cannot exceed actual documented loss. Maximum for items of extraordinary value is \$1,000, e.g. jewelry, precious metals, negotiable instruments and other items listed in our ServiceGuide. Written claims must be filed within strict time limits, see current FedEx Service Guide.

ORIGIN ID: CHA (312) 858-6544
SAMANTHA YOUNG
SAC WIRELESS
540 W MADISON
FLOOR 9
CHICAGO, IL 60661
UNITED STATES US

SHIP DATE: 28AUG18
ACT WGT: 1.00 LB
CAD: 10328/817/NET 4040
BILL SENDER

TO MICHAEL J. DOODY


909 FOXON ROAD

NORTH BRANFORD CT 06471
(312) 858-6544

REF: CT03X0033_TO_SELECTMAN

PO: ER0305 CT03X0033

DEPT:

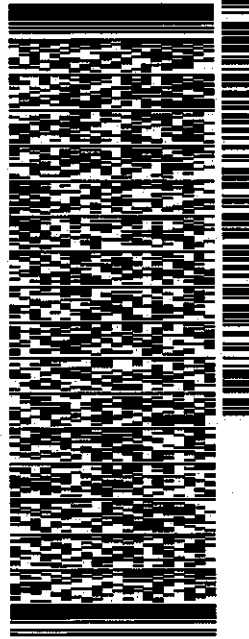

552J1/3309/DCA5

THU - 30 AUG 4:30P

** 2DAY **

TRK# 7730 8568 3100
0201

SE RSPA

06471
CT-US BDL



After printing this label:

1. Use the 'Print' button on this page to print your label to your laser or inkjet printer.
2. Fold the printed page along the horizontal line.
3. Place label in shipping pouch and affix it to your shipment so that the barcode portion of the label can be read and scanned.

Warning: Use only the printed original label for shipping. Using a photocopy of this label for shipping purposes is fraudulent and could result in additional billing charges, along with the cancellation of your FedEx account number.

Use of this system constitutes your agreement to the service conditions in the current FedEx Service Guide, available on fedex.com. FedEx will not be responsible for any claim in excess of \$100 per package, whether the result of loss, damage, delay, non-delivery, misdelivery, or misinformation, unless you declare a higher value, pay an additional charge, document your actual loss and file a timely claim. Limitations found in the current FedEx Service Guide apply. Your right to recover from FedEx for any loss, including intrinsic value of the package, loss of sales, income interest, profit, attorney's fees, costs, and other forms of damage whether direct, incidental, consequential, or special is limited to the greater of \$100 or the authorized declared value. Recovery cannot exceed actual documented loss. Maximum for items of extraordinary value is \$1,000, e.g. jewelry, precious metals, negotiable instruments and other items listed in our Service Guide. Written claims must be filed within strict time limits, see current FedEx Service Guide.

ORIGIN ID: CHIA (312) 858-6544
SAMANTHA YOUNG
SAC WIRELESS
340 W MADISON
FLOOR 9
CHICAGO, IL 60661
UNITED STATES US

SHIP DATE: 28AUG18
ACTWGT: 1.00 LB
CAD: 103287817/MNET4040

BILL SENDER


TO THE TOWN OF NORTH BRANFORD

909 FOXON ROAD

NORTH BRANFORD CT 06471

(312) 858-6544 REF: CT03X033 TO SELECTMAN

PO: ER0905 CT03X033 DEPT:

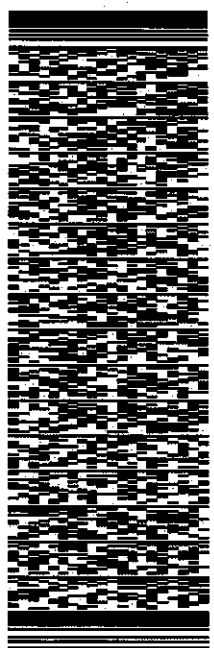


THU - 30 AUG 4:30P

** 2DAY **

TRK# 7730 8580 6703
0201

SE RSPA

06471
CT-US BDL

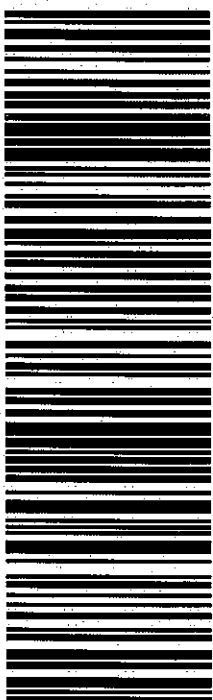

552J113309/DCA5

After printing this label:

1. Use the 'Print' button on this page to print your label to your laser or inkjet printer.
2. Fold the printed page along the horizontal line.
3. Place label in shipping pouch and affix it to your shipment so that the barcode portion of the label can be read and scanned.

Warning: Use only the printed original label for shipping. Using a photocopy of this label for shipping purposes is fraudulent and could result in additional billing charges, along with the cancellation of your FedEx account number.

Use of this system constitutes your agreement to the service conditions in the current FedEx Service Guide, available on fedex.com. FedEx will not be responsible for any claim in excess of \$100 per package, whether the result of loss, damage, delay, non-delivery, misdelivery, or misinformation, unless you declare a higher value, pay an additional charge, document your actual loss and file a timely claim. Limitations found in the current FedEx Service Guide apply. Your right to recover from FedEx for any loss, including intrinsic value of the package, loss of sales, income interest, profit, attorney's fees, costs, and other forms of damage whether direct, incidental, consequential, or special is limited to the greater of \$100 or the authorized declared value. Recovery cannot exceed actual documented loss. Maximum for items of extraordinary value is \$1,000, e.g. jewelry, precious metals, negotiable instruments and other items listed in our Service Guide. Written claims must be filed within strict time limits, see current FedEx Service Guide.