



**Crown Castle**  
3530 Toringdon Way Suite 300  
Charlotte NC 28277

Tel (704) 405-6600

January 19, 2015

Melanie A. Bachman  
Connecticut Siting Council  
10 Franklin Square  
New Britain, CT 06051

**RE: T-Mobile-Exempt Modification - Crown Site BU: 828054**  
**T-Mobile Site ID: CT11279D**  
**Located at: 300 Governors Highway, South Windsor, CT 06074**

Dear Ms. Bachman:

This letter and exhibits are submitted on behalf of T-Mobile. T-Mobile is making modifications to certain existing sites in its Connecticut system in order to implement their 700MHz technology. Please accept this letter and exhibits as notification, pursuant to § 16-50j-73 of the Regulations of Connecticut State Agencies (“R.C.S.A.”), of construction that constitutes an exempt modification pursuant to R.C.S.A. § 16-50j-72(b)(2). In compliance with R.C.S.A. § 16-50j-73, a copy of this letter is being sent to The Honorable M. Saud Anwar, Mayor for the Town of South Windsor, and Electron Technologies Corporation, Property Owner.

T-Mobile plans to modify the existing wireless communications facility owned by Crown Castle and located at **300 Governors Highway, South Windsor, CT**. Attached are a compound plan and elevation depicting the planned changes (Exhibit-1), and documentation of the structural sufficiency of the structure to accommodate the revised antenna configuration (Exhibit-2). Also included is a power density table report reflecting the modification to T-Mobile’s operations at the site (Exhibit-3).

The changes to the facility do not constitute a modification as defined in Connecticut General Statutes (“C.G.S.”) § 16-50i(d) because the general physical characteristics of the facility will not be significantly changed. Rather, the planned changes to the facility fall squarely within those activities explicitly provided for in the R.C.S.A. § 16-50j-72(b)(2).

1. The proposed modifications will not result in an increase in the height of the existing tower. T-Mobile’s replacement antennas will be located at the same elevation on the existing tower.
2. There will be no proposed modifications to the ground and no extension of boundaries.
3. The proposed modifications will not increase noise levels at the facility by six decibels or more.

4. The operation of the replacement antennas will not increase radio frequency (RF) emissions at the facility to a level at or above the Federal Communications Commission (FCC) adopted safety standard. A cumulative General Power Density table report for T-Mobile's modified facility is included as Exhibit-3.
5. A Structural Modification Report confirming that the tower and foundation can support T-Mobile's proposed modifications is included as Exhibit-2.

For the foregoing reasons, T-Mobile respectfully submits the proposed modifications to the above-reference telecommunications facility constitutes an exempt modification under R.C.S.A. § 16-50j-72(b)(2).

Sincerely,

Jerry Feathers  
Real Estate Specialist

Enclosure

Tab 1: Exhibit-1: Compound plan and elevation depicting the planned changes

Tab 2: Exhibit-2: Structural Modification Report

Tab 3: Exhibit-3: General Power Density Table Report (RF Emissions Analysis Report)

cc: The Honorable M. Saud Anwar, Mayor  
Town of South Windsor  
1540 Sullivan Road  
South Windsor, CT 06074

cc: Electron Technologies Corporation  
300 Governors Highway, PO Box 316  
South Windsor, CT 06074





T-MOBILE NORTHEAST LLC

T-MOBILE SITE #: CT11279D
CROWN CASTLE BU #: 828054
SITE NAME: SOUTH WINDSOR / RT 5
300 GOVERNORS HIGHWAY
SOUTH WINDSOR, CT 06074
HARTFORD COUNTY

SITE CONFIGURATION: 702CU



Dewberry Engineers Inc.
600 PARSIPPANY ROAD
SUITE 301
PARSIPPANY, NJ 07054
PHONE: 973.739.9400
FAX: 973.739.9710



T-MOBILE NORTHEAST LLC


4 SYLVAN WAY
PARSIPPANY, NJ 07054
PHONE: (973) 397-4800
FAX: (973) 292-8893

SOUTH WINDSOR / RT 5

CT11279D

300 GOVERNORS HIGHWAY
SOUTH WINDSOR, CT 06074
HARTFORD COUNTY

SITE INFORMATION

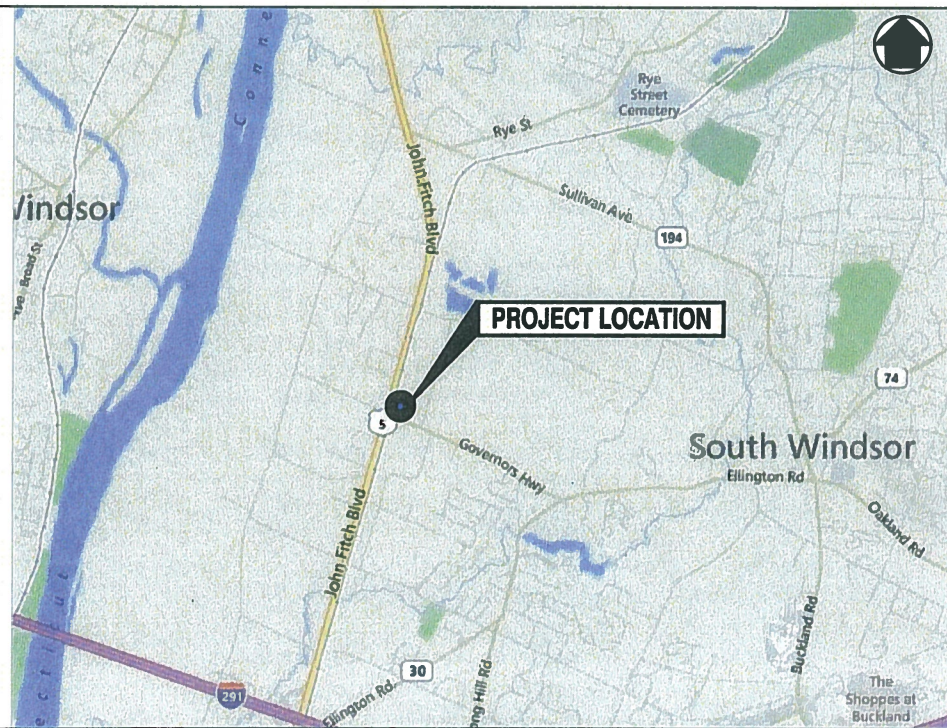

KEY MAP

N.T.S.

DIRECTIONS: (FROM PARSIPPANY):

START OUT GOING WEST ON SYLVAN WAY TOWARD CENTURY DR. TURN RIGHT ONTO LITTLETON RD/US-202 N. KEEP LEFT AT THE FORK TO GO ON LITTLETON RD E. MERGE ONTO I-287 N. MERGE ONTO I-87 S/I-287 E/NEW YORK TRWY S TOWARD I-87 S/TAPPAN ZEE BRG / NEW YORK CITY, TAKE THE I-87 S EXIT TOWARD SAW MILL PKWY S / NEW YORK CITY. TAKE THE NY-119 / SAW MILL PKWY N EXIT 8A TOWARD ELMSFORD. MERGE ONTO SAW MILL RIVER PKWY N VIA THE RAMP ON THE LEFT TOWARD KATONAH. MERGE ONTO I-687 N VIA THE EXIT ON THE LEFT. MERGE ONTO I-84E VIA EXIT 9E TOWARD DANBURY. KEEP RIGHT TO TAKE I-84 TOWARD HARTFORD. MERGE ONTO CONNECTICUT BLVD / US-44 VIA EXIT 53. TURN LEFT ONTO MAIN ST / US-5N / US-44E. CONTINUE TO FOLLOW US-5N. TURN RIGHT ONTO GOVERNORS HIGHWAY. THE DESTINATION WILL BE ON THE LEFT.

PROJECT INFORMATION

T-MOBILE SITE #: CT11279D
CROWN CASTLE BU #: 828054
SITE ADDRESS: 300 GOVERNORS HIGHWAY SOUTH WINDSOR, CT 06074 HARTFORD COUNTY
LATITUDE: N 41° 50' 0.4"
LONGITUDE: W 72° 36' 11.0"
TOWER OWNER: CROWN CASTLE 1200 MACARTHUR BLVD., SUITE 200 MAHWAH, NJ 07430
CONTACT: PETER TISI (201) 236-9224
APPLICANT: T-MOBILE NORTHEAST, LLC 4 SYLVAN WAY PARSIPPANY, NJ 07054
CONTACT: PHONE #: (973) 397-4800 FAX #: (973) 292-8893
ENGINEER: DEWBERRY ENGINEERS INC. 600 PARSIPPANY ROAD, SUITE 301 PARSIPPANY, NJ 07054
CONTACT: GREG NAWROTZKI (973) 576-9653
SCOPE OF WORK: ADD (3) NEW ANTENNAS, ADD (3) NEW RRU'S.


SHEET INDEX

Table with 2 columns: SHEET NO. and SHEET DESCRIPTION. Rows include T-1 TITLE SHEET, G-1 GENERAL NOTES, C-1 COMPOUND PLAN & EQUIPMENT PLANS, C-2 ANTENNA LAYOUTS & ELEVATIONS, C-3 CONSTRUCTION DETAILS, E-1 GROUNDING NOTES & DETAILS.

APPROVALS

Approval table with columns: APPROVAL, DATE. Rows include T-MOBILE, OWNER/ LANDLORD, RF ENGINEER, ZONING, CONSTRUCTION.

THIS DOCUMENT WAS DEVELOPED TO REFLECT A SPECIFIC SITE AND SITE CONDITIONS AND IS NOT TO BE USED FOR ANY OTHER PURPOSES WHEN OTHER CONDITIONS APPLICABLE TO THIS DOCUMENT IS AT THE SOLE RISK OF THE USER.

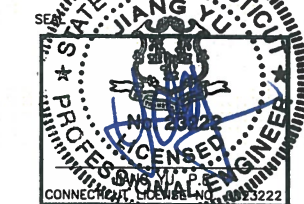

THIS DRAWING IS COPYRIGHTED AND IS THE SOLE PROPERTY OF T-MOBILE COMMUNICATIONS, INC. IT IS PRODUCED SOLELY FOR THE USE BY T-MOBILE AND ITS AFFILIATES. REPRODUCTION OR USE OF THIS DRAWING AND/OR THE INFORMATION CONTAINED IN IT IS FORBIDDEN WITHOUT THE WRITTEN PERMISSION OF T-MOBILE.

SCALE AS SHOWN

Revisions table with columns: REV. NO., DATE, BY, DESCRIPTION. Includes entries for HMP issued as final and HMP issued for review.

REVISIONS
DRAWN BY HMP
CHECKED BY BSH
APPROVED BY GHN
DATE 09/02/14
TITLE

TITLE SHEET

PROJECT NO. 50066258/50068452

T - 1

SHEET NO.



**GENERAL NOTES:**

- FOR THE PURPOSE OF CONSTRUCTION DRAWING, THE FOLLOWING DEFINITIONS SHALL APPLY:  
PROJECT MANAGEMENT - CROWN CASTLE  
CONTRACTOR - GENERAL CONTRACTOR (CONSTRUCTION)  
OWNER - T-MOBILE  
OEM - ORIGINAL EQUIPMENT MANUFACTURER
- PRIOR TO THE SUBMISSION OF BIDS, THE BIDDING CONTRACTOR SHALL VISIT THE CELL SITE TO FAMILIARIZE WITH THE EXISTING CONDITIONS AND TO CONFIRM THAT THE WORK CAN BE ACCOMPLISHED AS SHOWN ON THE CONSTRUCTION DRAWINGS. ANY DISCREPANCY FOUND SHALL BE BROUGHT TO THE ATTENTION OF PROJECT MANAGEMENT.
- ALL MATERIALS FURNISHED AND INSTALLED SHALL BE IN STRICT ACCORDANCE WITH ALL APPLICABLE CODES, REGULATIONS, AND ORDINANCES. CONTRACTOR SHALL ISSUE ALL APPROPRIATE NOTICES AND COMPLY WITH ALL LAWS, ORDINANCES, RULES, REGULATIONS, AND LAWFUL ORDERS OF ANY PUBLIC AUTHORITY REGARDING THE PERFORMANCE OF THE WORK.
- ALL WORK CARRIED OUT SHALL COMPLY WITH ALL APPLICABLE MUNICIPAL AND UTILITY COMPANY SPECIFICATIONS AND LOCAL JURISDICTIONAL CODES, ORDINANCES AND APPLICABLE REGULATIONS.
- DRAWINGS PROVIDED HERE ARE NOT TO SCALE UNLESS OTHERWISE NOTED AND ARE INTENDED TO SHOW OUTLINE ONLY.
- UNLESS NOTED OTHERWISE, THE WORK SHALL INCLUDE FURNISHING MATERIALS, EQUIPMENT, APPURTENANCES, AND LABOR NECESSARY TO COMPLETE ALL INSTALLATIONS AS INDICATED ON THE DRAWINGS.
- THE CONTRACTOR SHALL INSTALL ALL EQUIPMENT AND MATERIALS IN ACCORDANCE WITH MANUFACTURER'S RECOMMENDATIONS UNLESS SPECIFICALLY STATED OTHERWISE.
- IF THE SPECIFIED EQUIPMENT CANNOT BE INSTALLED AS SHOWN ON THESE DRAWINGS, THE CONTRACTOR SHALL PROPOSE AN ALTERNATIVE INSTALLATION FOR APPROVAL BY PROJECT MANAGEMENT.
- CONTRACTOR SHALL DETERMINE ACTUAL ROUTING OF CONDUIT, POWER AND T1 CABLES, GROUNDING CABLES AS SHOWN ON THE POWER, GROUNDING AND TELCO PLAN DRAWING. CONTRACTOR SHALL UTILIZE EXISTING TRAYS AND/OR SHALL ADD NEW TRAYS AS NECESSARY. CONTRACTOR SHALL CONFIRM THE ACTUAL ROUTING WITH PROJECT MANAGEMENT.
- THE CONTRACTOR SHALL PROTECT EXISTING IMPROVEMENTS, PAVEMENTS, CURBS, LANDSCAPING AND STRUCTURES. ANY DAMAGED PART SHALL BE REPAIRED AT CONTRACTOR'S EXPENSE TO THE SATISFACTION OF THE OWNER.
- CONTRACTOR SHALL LEGALLY AND PROPERLY DISPOSE OF ALL SCRAP MATERIALS SUCH AS COAXIAL CABLES AND OTHER ITEMS REMOVED FROM THE EXISTING FACILITY. ANTENNAS REMOVED SHALL BE RETURNED TO THE OWNER'S DESIGNATED LOCATION.
- CONTRACTOR SHALL LEAVE PREMISES IN CLEAN CONDITION.
- THE CONTRACTOR SHALL SUPERVISE AND DIRECT THE PROJECT DESCRIBED HEREIN. THE CONTRACTOR SHALL BE SOLELY RESPONSIBLE FOR ALL CONSTRUCTION MEANS, METHODS, TECHNIQUES, SEQUENCES, AND PROCEDURES AND FOR COORDINATING ALL PORTIONS OF THE WORK UNDER THE CONTRACT.
- CONTRACTOR SHALL NOTIFY DEWBERRY 48 HOURS IN ADVANCE OF POURING CONCRETE, OR BACKFILLING TRENCHES, SEALING ROOF AND WALL PENETRATIONS & POST DOWNS, FINISHING NEW WALLS OR FINAL ELECTRICAL CONNECTIONS FOR ENGINEER REVIEW.
- CONTRACTOR SHALL VERIFY ALL EXISTING DIMENSIONS AND CONDITIONS PRIOR TO COMMENCING ANY WORK. ALL DIMENSIONS OF EXISTING CONSTRUCTION SHOWN ON THE DRAWINGS MUST BE VERIFIED. CONTRACTOR SHALL NOTIFY PROJECT MANAGEMENT OF ANY DISCREPANCIES PRIOR TO ORDERING MATERIAL OR PROCEEDING WITH CONSTRUCTION.
- THE EXISTING CELL SITE IS IN FULL COMMERCIAL OPERATION. ANY CONSTRUCTION WORK BY CONTRACTOR SHALL NOT DISRUPT THE EXISTING NORMAL OPERATION. ANY WORK ON EXISTING EQUIPMENT MUST BE COORDINATED WITH CONTRACTOR. ALSO, WORK SHOULD BE SCHEDULED FOR AN APPROPRIATE MAINTENANCE WINDOW USUALLY IN LOW TRAFFIC PERIODS AFTER MIDNIGHT.
- SINCE THE CELL SITE IS ACTIVE, ALL SAFETY PRECAUTIONS MUST BE TAKEN WHEN WORKING AROUND HIGH LEVELS OF ELECTROMAGNETIC RADIATION. EQUIPMENT SHOULD BE SHUTDOWN PRIOR TO PERFORMING ANY WORK THAT COULD EXPOSE THE WORKERS TO DANGER. PERSONAL RF EXPOSURE MONITORS ARE ADVISED TO BE WORN TO ALERT OF ANY DANGEROUS EXPOSURE LEVELS.

**SITE WORK GENERAL NOTES:**

- THE CONTRACTOR SHALL CONTACT UTILITY LOCATING SERVICES PRIOR TO THE START OF CONSTRUCTION.
- ALL EXISTING ACTIVE SEWER, WATER, GAS, ELECTRIC, AND OTHER UTILITIES WHERE ENCOUNTERED IN THE WORK, SHALL BE PROTECTED AT ALL TIMES, AND WHERE REQUIRED FOR THE PROPER EXECUTION OF THE WORK, SHALL BE RELOCATED AS DIRECTED BY CONTRACTOR. EXTREME CAUTION SHOULD BE USED BY THE CONTRACTOR WHEN EXCAVATING OR DRILLING PIERS AROUND OR NEAR UTILITIES. CONTRACTOR SHALL PROVIDE SAFETY TRAINING FOR THE WORKING CREW. THIS WILL INCLUDE BUT NOT BE LIMITED TO:  
A) FALL PROTECTION  
B) CONFINED SPACE  
C) ELECTRICAL SAFETY  
D) TRENCHING & EXCAVATION.
- ALL SITE WORK SHALL BE AS INDICATED ON THE DRAWINGS AND PROJECT SPECIFICATIONS.
- IF NECESSARY, RUBBISH, STUMPS, DEBRIS, STICKS, STONES, TOP SOIL AND OTHER REFUSE SHALL BE REMOVED FROM THE SITE AND DISPOSED OF LEGALLY.
- ALL EXISTING INACTIVE SEWER, WATER, GAS, ELECTRIC AND OTHER UTILITIES, WHICH INTERFERE WITH THE EXECUTION OF THE WORK, SHALL BE REMOVED AND/OR CAPPED, PLUGGED OR OTHERWISE DISCONTINUED AT POINTS WHICH WILL NOT INTERFERE WITH THE EXECUTION OF THE WORK, SUBJECT TO THE APPROVAL OF CONTRACTOR, OWNER AND/OR LOCAL UTILITIES.
- CONTRACTOR SHALL MINIMIZE DISTURBANCE TO EXISTING SITE DURING CONSTRUCTION.
- THE CONTRACTOR SHALL PROVIDE SITE SIGNAGE IN ACCORDANCE WITH THE T-MOBILE SPECIFICATION FOR SITE SIGNAGE.
- THE SITE SHALL BE GRADED TO CAUSE SURFACE WATER TO FLOW AWAY FROM THE TRANSMISSION EQUIPMENT AND TOWER AREAS.
- NO FILL OR EMBANKMENT MATERIAL SHALL BE PLACED ON FROZEN GROUND. FROZEN MATERIALS, SNOW OR ICE SHALL NOT BE PLACED IN ANY FILL OR EMBANKMENT.
- THE SUB GRADE SHALL BE COMPACTED AND BROUGHT TO A SMOOTH UNIFORM GRADE PRIOR TO FINISHED SURFACE APPLICATION, SEE SOIL COMPACTION NOTES.
- THE AREAS OF THE OWNER'S PROPERTY DISTURBED BY THE WORK AND NOT COVERED BY THE TOWER, EQUIPMENT OR DRIVEWAY, SHALL BE GRADED TO A UNIFORM SLOPE, AND STABILIZED TO PREVENT EROSION.
- EROSION CONTROL MEASURES, IF REQUIRED DURING CONSTRUCTION, SHALL BE IN CONFORMANCE WITH THE LOCAL JURISDICTION'S GUIDELINES FOR EROSION AND SEDIMENT CONTROL.

**CONSTRUCTION NOTES:**

- FIELD VERIFICATION:  
CONTRACTOR SHALL FIELD VERIFY SCOPE OF WORK, T-MOBILE ANTENNA PLATFORM LOCATION AND ANTENNAS TO BE REPLACED.
- COORDINATION OF WORK:  
CONTRACTOR SHALL COORDINATE RF WORK AND PROCEDURES WITH PROJECT MANAGEMENT.
- CABLE LADDER RACK:  
CONTRACTOR SHALL FURNISH AND INSTALL CABLE LADDER RACK, CABLE TRAY, AND CONDUIT AS REQUIRED TO SUPPORT CABLES TO THE NEW BTS LOCATION.
- GROUNDING OF ALL EQUIPMENT AND ANTENNAS IS NOT CONSIDERED PART OF THE SCOPE OF THIS PROJECT AND IS THE RESPONSIBILITY OF THE OWNER AND CONTRACTOR AT THE TIME OF CONSTRUCTION. ALL EQUIPMENT AND ANTENNAS TO BE INSTALLED AND GROUNDED IN ACCORDANCE WITH GOVERNING BUILDING CODE, MANUFACTURER RECOMMENDATIONS AND OWNER SPECIFICATIONS.

**ELECTRICAL INSTALLATION NOTES:**

- ALL ELECTRICAL WORK SHALL BE PERFORMED IN ACCORDANCE WITH THE PROJECT SPECIFICATIONS, NEC AND ALL APPLICABLE LOCAL CODES.
- CONTRACTOR SHALL MODIFY EXISTING CABLE TRAY SYSTEM AS REQUIRED TO SUPPORT RF AND TRANSPORT CABLING TO THE NEW BTS EQUIPMENT. CONTRACTOR SHALL SUBMIT MODIFICATIONS TO PROJECT MANAGEMENT FOR APPROVAL.
- CONDUIT ROUTINGS ARE SCHEMATIC. CONTRACTOR SHALL INSTALL CONDUITS SO THAT ACCESS TO EQUIPMENT IS NOT BLOCKED.
- WIRING, RACEWAY AND SUPPORT METHODS AND MATERIALS SHALL COMPLY WITH THE REQUIREMENTS OF THE NEC AND TELCORDIA.
- ALL CIRCUITS SHALL BE SEGREGATED AND MAINTAIN MINIMUM CABLE SEPARATION AS REQUIRED BY THE NEC AND TELCORDIA.
- CABLES SHALL NOT BE ROUTED THROUGH LADDER-STYLE CABLE TRAY RUNGS.
- EACH END OF EVERY POWER, POWER PHASE CONDUCTOR (I.E., HOTS), GROUNDING, AND T1 CONDUCTOR AND CABLE SHALL BE LABELED WITH COLOR-CODED INSULATION OR ELECTRICAL TAPE (3M BRAND, 1/2 INCH PLASTIC ELECTRICAL TAPE WITH UV PROTECTION, OR EQUAL). THE IDENTIFICATION METHOD SHALL CONFORM WITH NEC & OSHA, AND MATCH EXISTING INSTALLATION REQUIREMENTS.
- ALL ELECTRICAL COMPONENTS SHALL BE CLEARLY LABELED WITH ENGRAVED LAMACOID PLASTIC LABELS. ALL EQUIPMENT SHALL BE LABELED WITH THEIR VOLTAGE RATING, PHASE CONFIGURATION, WIRE CONFIGURATION, POWER OR AMPACITY RATING, AND BRANCH CIRCUIT ID NUMBERS (I.E., PANELBOARD AND CIRCUIT ID'S).
- PANELBOARDS (ID NUMBERS) AND INTERNAL CIRCUIT BREAKERS (CIRCUIT ID NUMBERS) SHALL BE CLEARLY LABELED WITH ENGRAVED LAMACOID PLASTIC LABELS.
- ALL TIE WRAPS SHALL BE CUT FLUSH WITH APPROVED CUTTING TOOL TO REMOVE SHARP EDGES.
- POWER, CONTROL, AND EQUIPMENT GROUND WIRING IN TUBING OR CONDUIT SHALL BE SINGLE CONDUCTOR (SIZE 14 AWG OR LARGER), 600V, OIL RESISTANT THHN OR THWN-2, CLASS B STRANDED COPPER CABLE RATED FOR 90 °C (WET AND DRY) OPERATION; LISTED OR LABELED FOR THE LOCATION AND RACEWAY SYSTEM USED, UNLESS OTHERWISE SPECIFIED.
- POWER PHASE CONDUCTORS (I.E., HOTS) SHALL BE LABELED WITH COLOR-CODED INSULATION OR ELECTRICAL TAPE (3M BRAND, 1/2 INCH PLASTIC ELECTRICAL TAPE WITH UV PROTECTION, OR EQUAL.) PHASE CONDUCTOR COLOR CODES SHALL CONFORM WITH THE NEC & OSHA AND MATCH EXISTING INSTALLATION REQUIREMENTS.
- SUPPLEMENTAL EQUIPMENT GROUND WIRING LOCATED INDOORS SHALL BE SINGLE CONDUCTOR (SIZE 6 AWG OR LARGER), 600V, OIL RESISTANT THHN OR THWN-2 GREEN INSULATION, CLASS B STRANDED COPPER CABLE RATED FOR 90°C (WET AND DRY) OPERATION; LISTED OR LABELED FOR THE LOCATION AND RACEWAY SYSTEM USED, UNLESS OTHERWISE SPECIFIED.
- SUPPLEMENTAL EQUIPMENT GROUND WIRING LOCATED OUTDOORS, OR BELOW GRADE, SHALL BE SINGLE CONDUCTOR #2 AWG SOLID TINNED COPPER CABLE, UNLESS OTHERWISE SPECIFIED.
- POWER AND CONTROL WIRING, NOT IN TUBING OR CONDUIT, SHALL BE MULTI-CONDUCTOR, TYPE TC CABLE (SIZE 14 AWG OR LARGER), 600V, OIL RESISTANT THHN OR THWN-2, CLASS B STRANDED COPPER CABLE RATED FOR 90°C (WET AND DRY) OPERATION; WITH OUTER JACKET; LISTED OR LABELED FOR THE LOCATION USED, UNLESS OTHERWISE SPECIFIED.
- ALL POWER AND POWER GROUNDING CONNECTIONS SHALL BE CRIMP-STYLE, COMPRESSION WIRE LUGS AND WIRENUTS BY THOMAS AND BETTS (OR EQUAL). LUGS AND WIRENUTS SHALL BE RATED FOR OPERATION AT NO LESS THAN 75°C (90°C IF AVAILABLE).
- RACEWAY AND CABLE TRAY SHALL BE LISTED OR LABELED FOR ELECTRICAL USE IN ACCORDANCE WITH NEMA, UL, ANSI/IEEE, AND NEC.
- NEW RACEWAY OR CABLE TRAY WILL MATCH THE EXISTING INSTALLATION WHERE POSSIBLE.
- ELECTRICAL METALLIC TUBING (EMT) OR RIGID NONMETALLIC CONDUIT (I.E., RIGID PVC SCHEDULE 40, OR RIGID PVC SCHEDULE 80 FOR LOCATIONS SUBJECT TO PHYSICAL DAMAGE) SHALL BE USED FOR EXPOSED INDOOR LOCATIONS.
- ELECTRICAL METALLIC TUBING (EMT), ELECTRICAL NONMETALLIC TUBING (ENT), OR RIGID NONMETALLIC CONDUIT (RIGID PVC, SCHEDULE 40) SHALL BE USED FOR CONCEALED INDOOR LOCATIONS.
- GALVANIZED STEEL INTERMEDIATE METALLIC CONDUIT (IMC) SHALL BE USED FOR OUTDOOR LOCATIONS ABOVE GRADE.
- RIGID NONMETALLIC CONDUIT (I.E., RIGID PVC SCHEDULE 40 OR RIGID PVC SCHEDULE 80) SHALL BE USED UNDERGROUND; DIRECT BURIED, IN AREAS OF OCCASIONAL LIGHT VEHICLE TRAFFIC OR ENCASED IN REINFORCED CONCRETE IN AREAS OF HEAVY VEHICLE TRAFFIC.
- LIQUID-TIGHT FLEXIBLE METALLIC CONDUIT (LIQUID-TITE.FLEX) SHALL BE USED INDOORS AND OUTDOORS, WHERE VIBRATION OCCURS OR FLEXIBILITY IS NEEDED.
- CONDUIT AND TUBING FITTINGS SHALL BE THREADED OR COMPRESSION-TYPE AND APPROVED FOR THE LOCATION USED. SETSCREW FITTINGS ARE NOT ACCEPTABLE.
- CABINETS, BOXES, AND WIREWAYS SHALL BE LISTED OR LABELED FOR ELECTRICAL USE IN ACCORDANCE WITH NEMA, UL, ANSI/IEEE, AND NEC.
- CABINETS, BOXES, AND WIREWAYS TO MATCH THE EXISTING INSTALLATION WHERE POSSIBLE.
- WIREWAYS SHALL BE EPOXY-COATED (GRAY) AND INCLUDE A HINGED COVER, DESIGNED TO SWING OPEN DOWNWARD; SHALL BE PANDUIT TYPE E (OR EQUAL); AND RATED NEMA 1 (OR BETTER) INDOORS, OR NEMA 3R (OR BETTER) OUTDOORS.
- EQUIPMENT CABINETS, TERMINAL BOXES, JUNCTION BOXES, AND PULL BOXES SHALL BE GALVANIZED OR EPOXY-COATED SHEET STEEL, SHALL MEET OR EXCEED UL 50, AND RATED NEMA 1 (OR BETTER) INDOORS, OR NEMA 3R (OR BETTER) OUTDOORS.
- METAL RECEPTACLE, SWITCH, AND DEVICE BOXES SHALL BE GALVANIZED, EPOXY-COATED, OR NON-CORRODING; SHALL MEET OR EXCEED UL 514A AND NEMA OS 1; AND RATED NEMA 1 (OR BETTER) INDOORS, OR WEATHER PROTECTED (WP OR BETTER) OUTDOORS.
- NONMETALLIC RECEPTACLE, SWITCH, AND DEVICE BOXES SHALL MEET OR EXCEED NEMA OS 2; AND RATED NEMA 1 (OR BETTER) INDOORS, OR WEATHER PROTECTED (WP OR BETTER) OUTDOORS.
- THE CONTRACTOR SHALL NOTIFY AND OBTAIN NECESSARY AUTHORIZATION FROM PROJECT MANAGEMENT BEFORE COMMENCING WORK ON THE AC POWER DISTRIBUTION PANELS.
- THE CONTRACTOR SHALL PROVIDE NECESSARY TAGGING ON THE BREAKERS, CABLES AND DISTRIBUTION PANELS IN ACCORDANCE WITH THE APPLICABLE CODES AND STANDARDS TO SAFEGUARD AGAINST LIFE AND PROPERTY.



Dewberry Engineers Inc.  
600 PARSIPPANY ROAD  
SUITE 301  
PARSIPPANY, NJ 07054  
PHONE: 973.739.9400  
FAX: 973.739.9710



T-MOBILE NORTHEAST LLC

4 SYLVAN WAY  
PARSIPPANY, NJ 07054  
PHONE: (973) 397-4800  
FAX: (973) 252-8893

SOUTH WINDSOR / RT 5

CT11279D

300 GOVERNORS HIGHWAY  
SOUTH WINDSOR, CT 06074  
HARTFORD COUNTY

THIS DOCUMENT WAS DEVELOPED TO REFLECT A SPECIFIC SITE AND ITS SITE CONDITIONS AND IS NOT TO BE USED FOR ANY OTHER SITE OR WHEN OTHER CONDITIONS PERTAIN. THIS DOCUMENT IS NOT TO BE USED BY ANY OTHER USER.



THIS DRAWING IS THE PROPERTY OF T-MOBILE COMMUNICATIONS, INC. IT IS PRODUCED SOLELY FOR THE USE BY T-MOBILE AND ITS AFFILIATES. REPRODUCTION OR USE OF THIS DRAWING AND/OR THE INFORMATION CONTAINED IN IT IS FORBIDDEN WITHOUT THE WRITTEN PERMISSION OF T-MOBILE.

SCALE

AS SHOWN

REV.	DATE	BY	DESCRIPTION
0	09/16/14	HMP	ISSUED AS FINAL
A	09/02/14	HMP	ISSUED FOR REVIEW

REVISIONS

DRAWN BY HMP

CHECKED BY BSH

APPROVED BY GHN


DATE 09/02/14

TITLE

**GENERAL NOTES**


PROJECT NO. 50066258/50068452



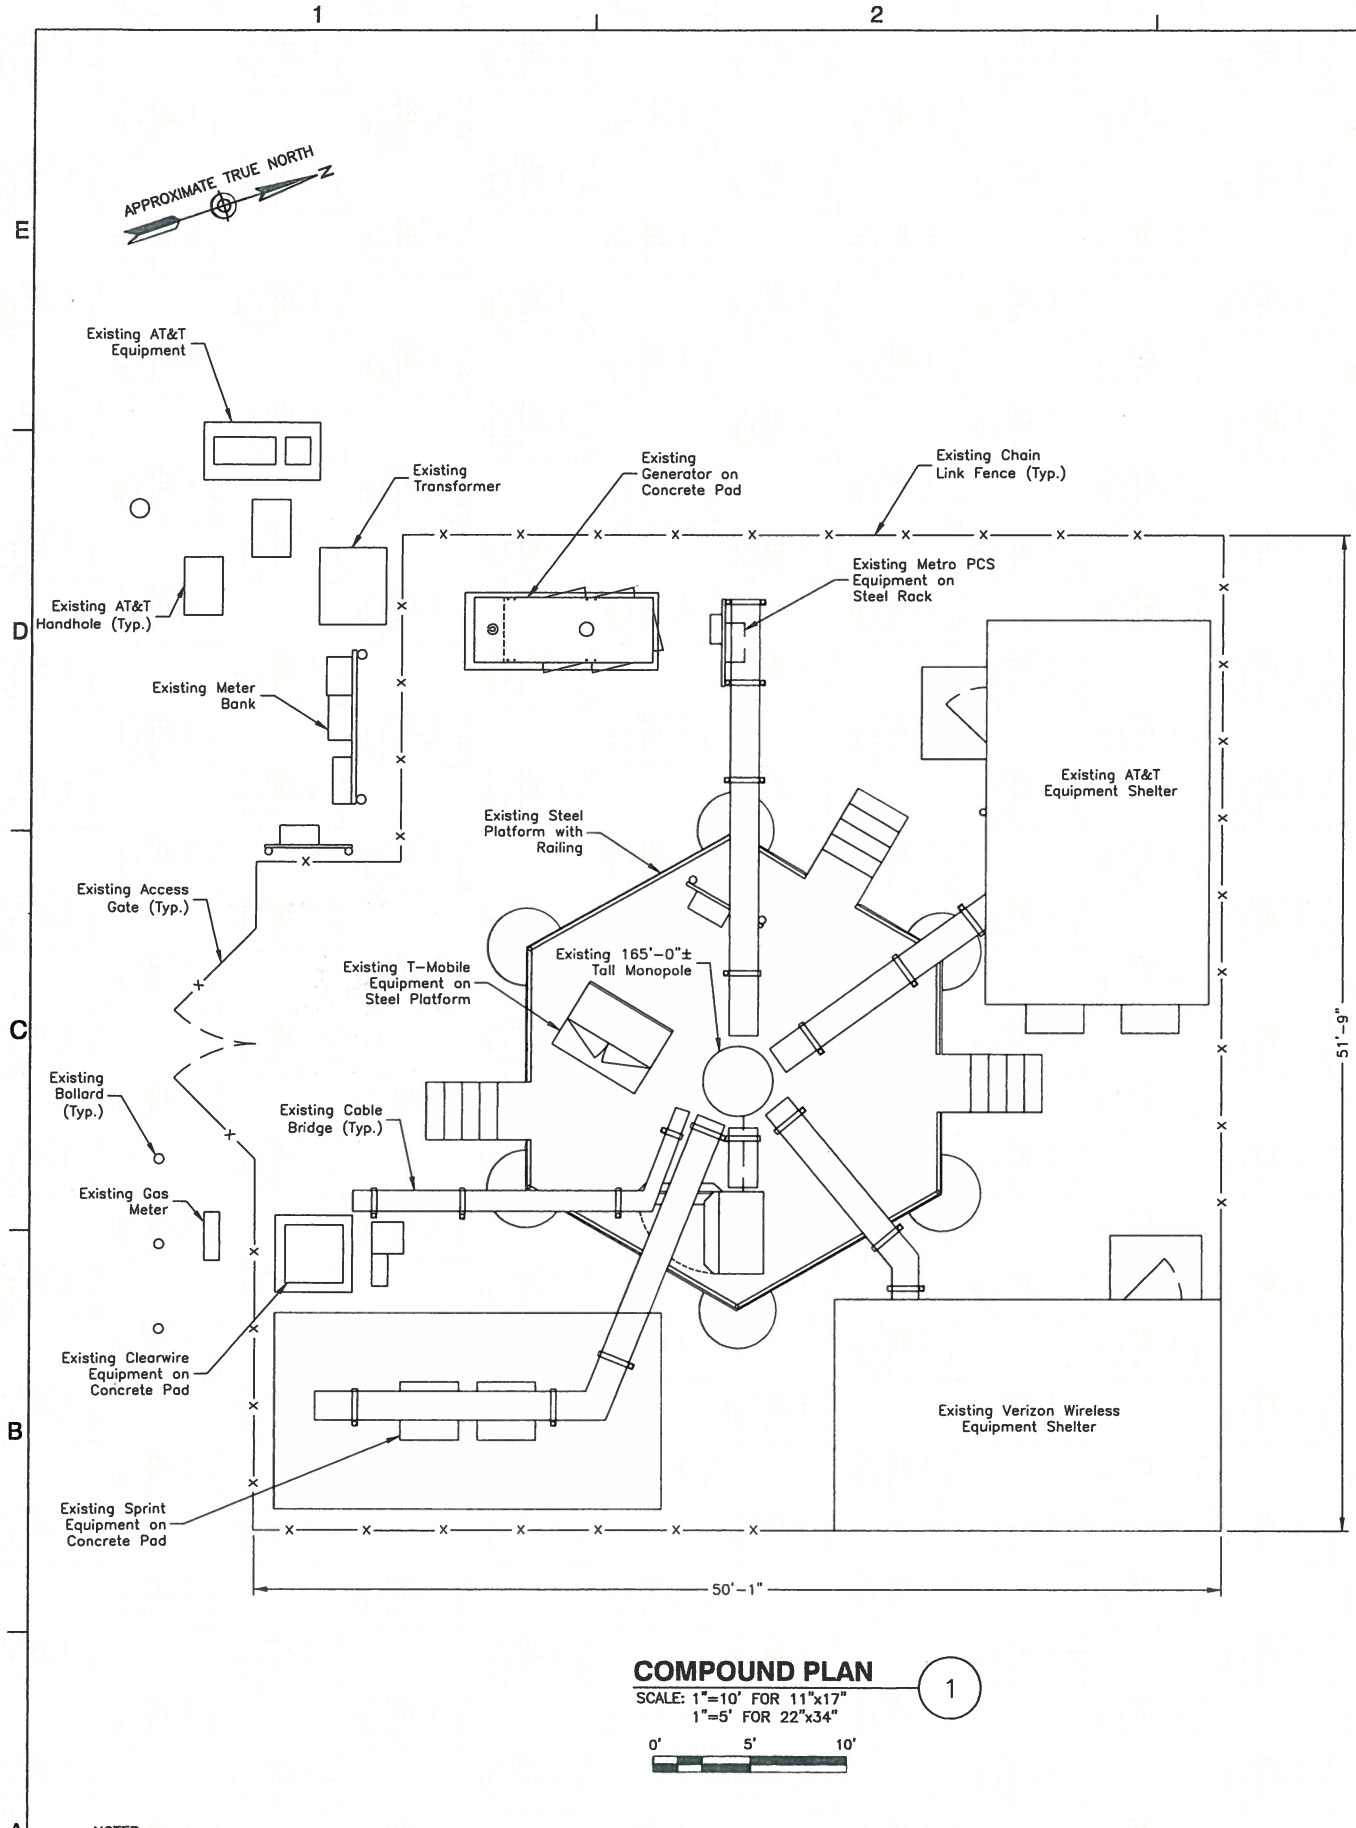

**COMPOUND PLAN** ①  
 SCALE: 1"=10' FOR 11"x17"  
 1"=5' FOR 22"x34"

- NOTES:**
- NORTH SHOWN AS APPROXIMATE.
  - NOT ALL INFORMATION IS SHOWN FOR CLARITY.
  - MOUNT ALL ANTENNAS, RRU'S, COAX, ETC. IN ACCORDANCE WITH STRUCTURAL ANALYSIS TO BE COMPLETED BY OTHERS.

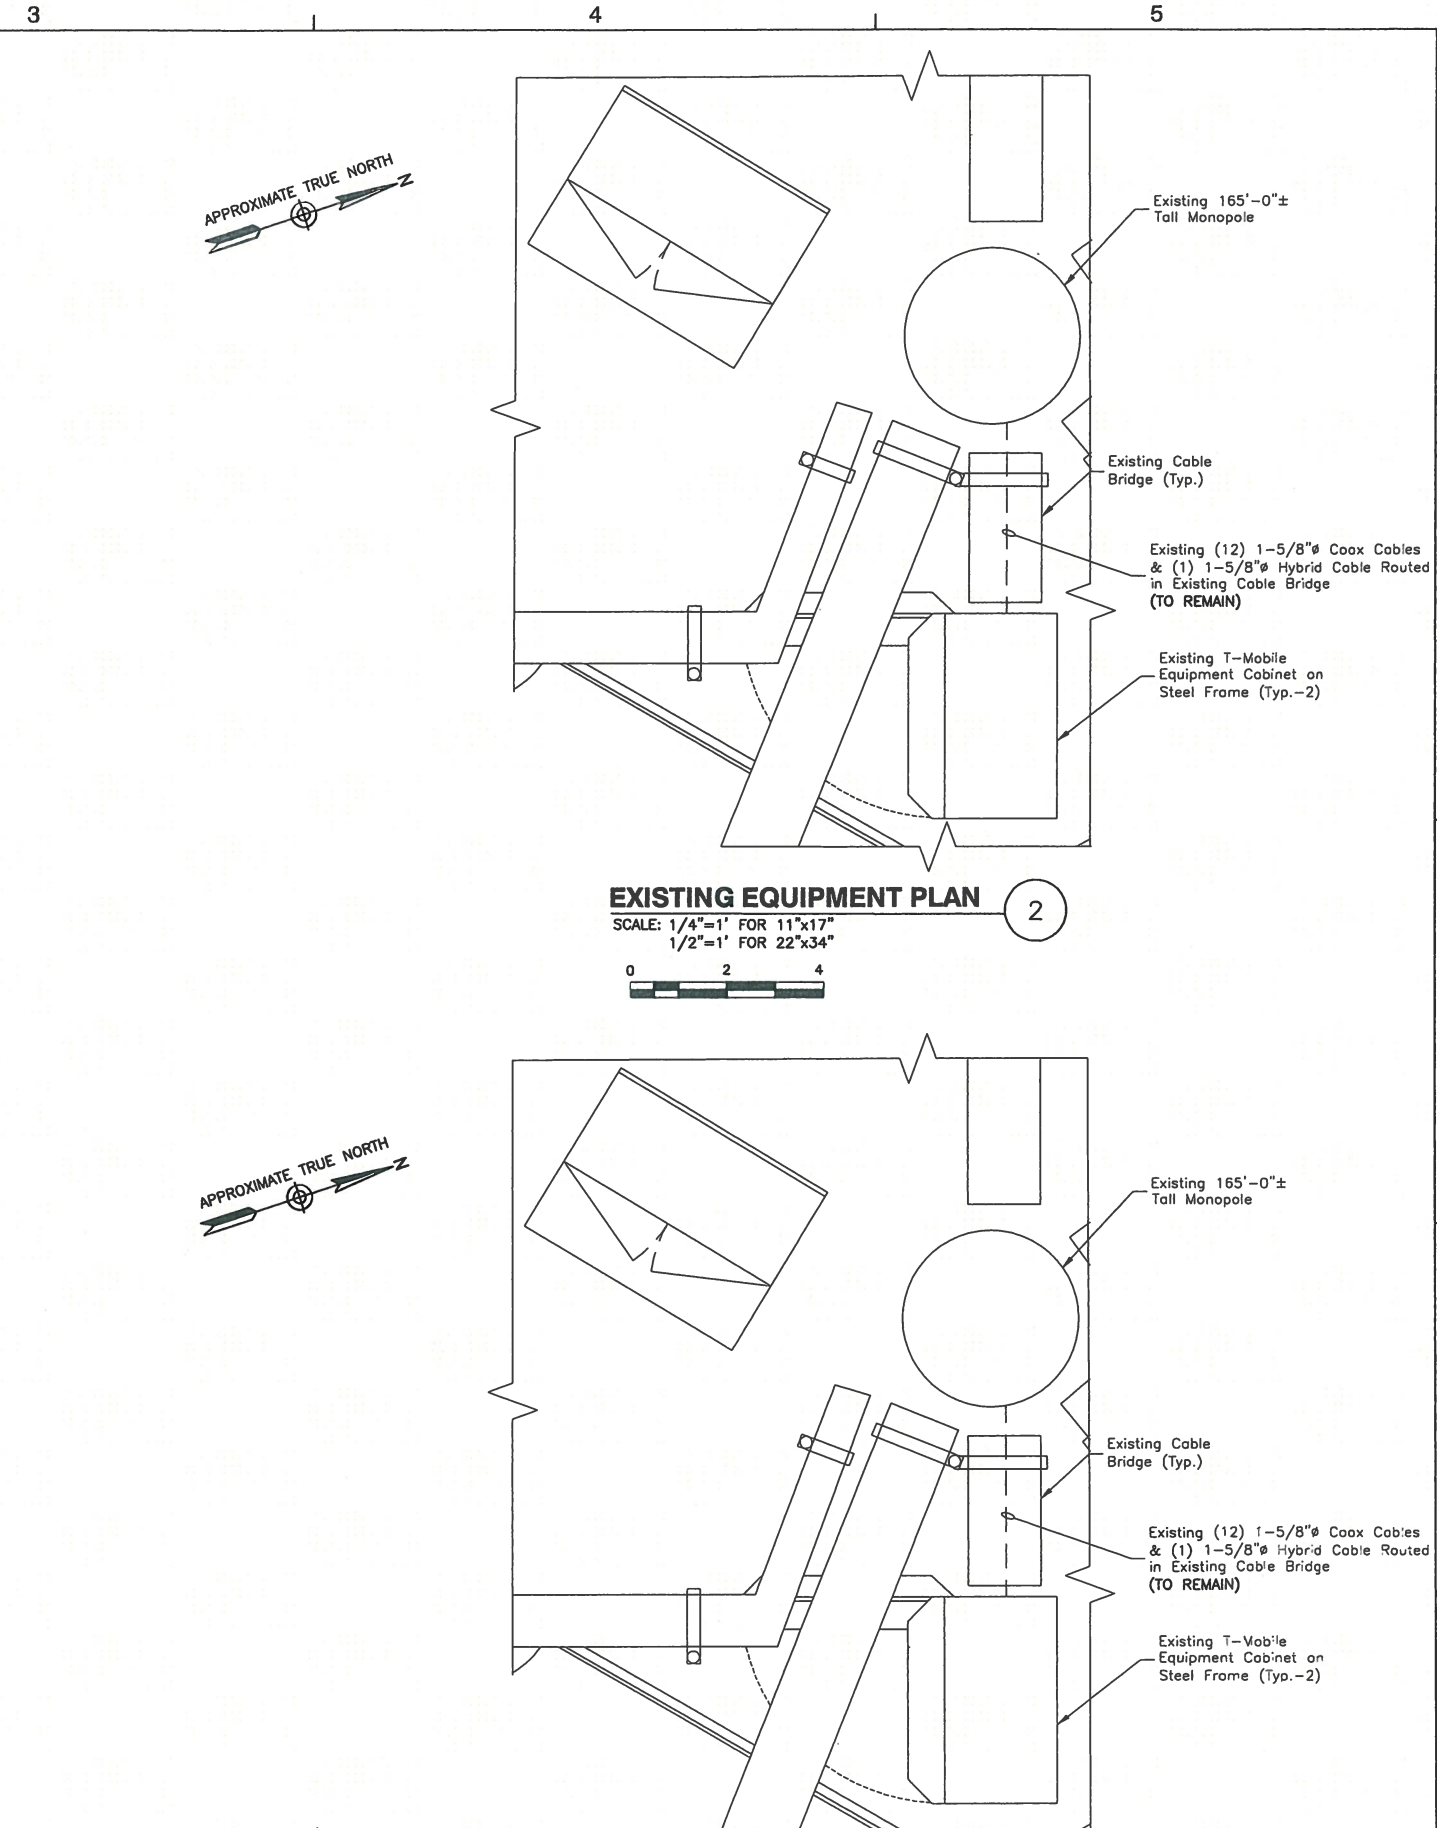

**PROPOSED EQUIPMENT PLAN** ③  
 SCALE: 1/4"=1' FOR 11"x17"  
 1/2"=1' FOR 22"x34"

**Dewberry**<sup>®</sup>  
 Dewberry Engineers Inc.  
 600 PARSIPPANY ROAD  
 SUITE 301  
 PARSIPPANY, NJ 07054  
 PHONE: 973.739.9400  
 FAX: 973.739.9710

**T-Mobile**  
 T-MOBILE NORTHEAST LLC  
 4 SYLVAN WAY  
 PARSIPPANY, NJ 07054  
 PHONE: (973) 397-4800  
 FAX: (973) 292-8893

**SOUTH WINDSOR / RT 5**  
 CT11279D  
 300 GOVERNORS HIGHWAY  
 SOUTH WINDSOR, CT 06074  
 HARTFORD COUNTY

THIS DOCUMENT WAS DEVELOPED TO REFLECT A SPECIFIC SITE AND ITS SITE CONDITIONS AND IS NOT TO BE USED FOR ANOTHER SITE OR WHEN OTHER CONDITIONS PERTAIN. REUSE OF THIS DOCUMENT IS AT THE USER'S RISK.



THIS DOCUMENT IS THE SOLE PROPERTY OF DEWBERRY ENGINEERS INC. AND IS PRODUCED SOLELY FOR THE USE OF T-MOBILE AND ITS AFFILIATES. REPRODUCTION OR USE OF THIS DRAWING AND/OR THE INFORMATION CONTAINED IN IT IS FORBIDDEN WITHOUT THE WRITTEN PERMISSION OF T-MOBILE.

SCALE AS SHOWN

REV.	DATE	BY	DESCRIPTION
0	09/16/14	HMP	ISSUED AS FINAL
A	09/02/14	HMP	ISSUED FOR REVIEW

DRAWN BY: HMP  
 CHECKED BY: BSH  
 APPROVED BY: GHN  
 DATE: 09/02/14

**COMPOUND PLAN & EQUIPMENT PLANS**

PROJECT NO. 50066258/50068452

THIS DOCUMENT WAS DEVELOPED TO REFLECT A SPECIFIC SITE AND ITS SITE CONDITIONS AND IS NOT TO BE USED FOR ANOTHER SITE OR WHEN OTHER CONDITIONS PERTAIN. REUSE OF THIS DOCUMENT IS AT THE USER'S RISK.



THIS DRAWING IS THE SOLE PROPERTY OF DEWBERRY ENGINEERS INC. AND IS PRODUCED SOLELY FOR THE USE OF T-MOBILE AND ITS AFFILIATES. REPRODUCTION OR USE OF THIS DRAWING AND/OR THE INFORMATION CONTAINED IN IT IS FORBIDDEN WITHOUT THE WRITTEN PERMISSION OF T-MOBILE.

SCALE AS SHOWN


REV.	DATE	BY	DESCRIPTION
0	09/16/14	HMP	ISSUED AS FINAL
A	09/02/14	HMP	ISSUED FOR REVIEW

REVISIONS

DRAWN BY HMP  
 CHECKED BY BSH  
 APPROVED BY GHN  
 DATE 09/02/14  
 TITLE

**ANTENNA LAYOUTS & ELEVATIONS**

PROJECT NO. 50066258/50068452

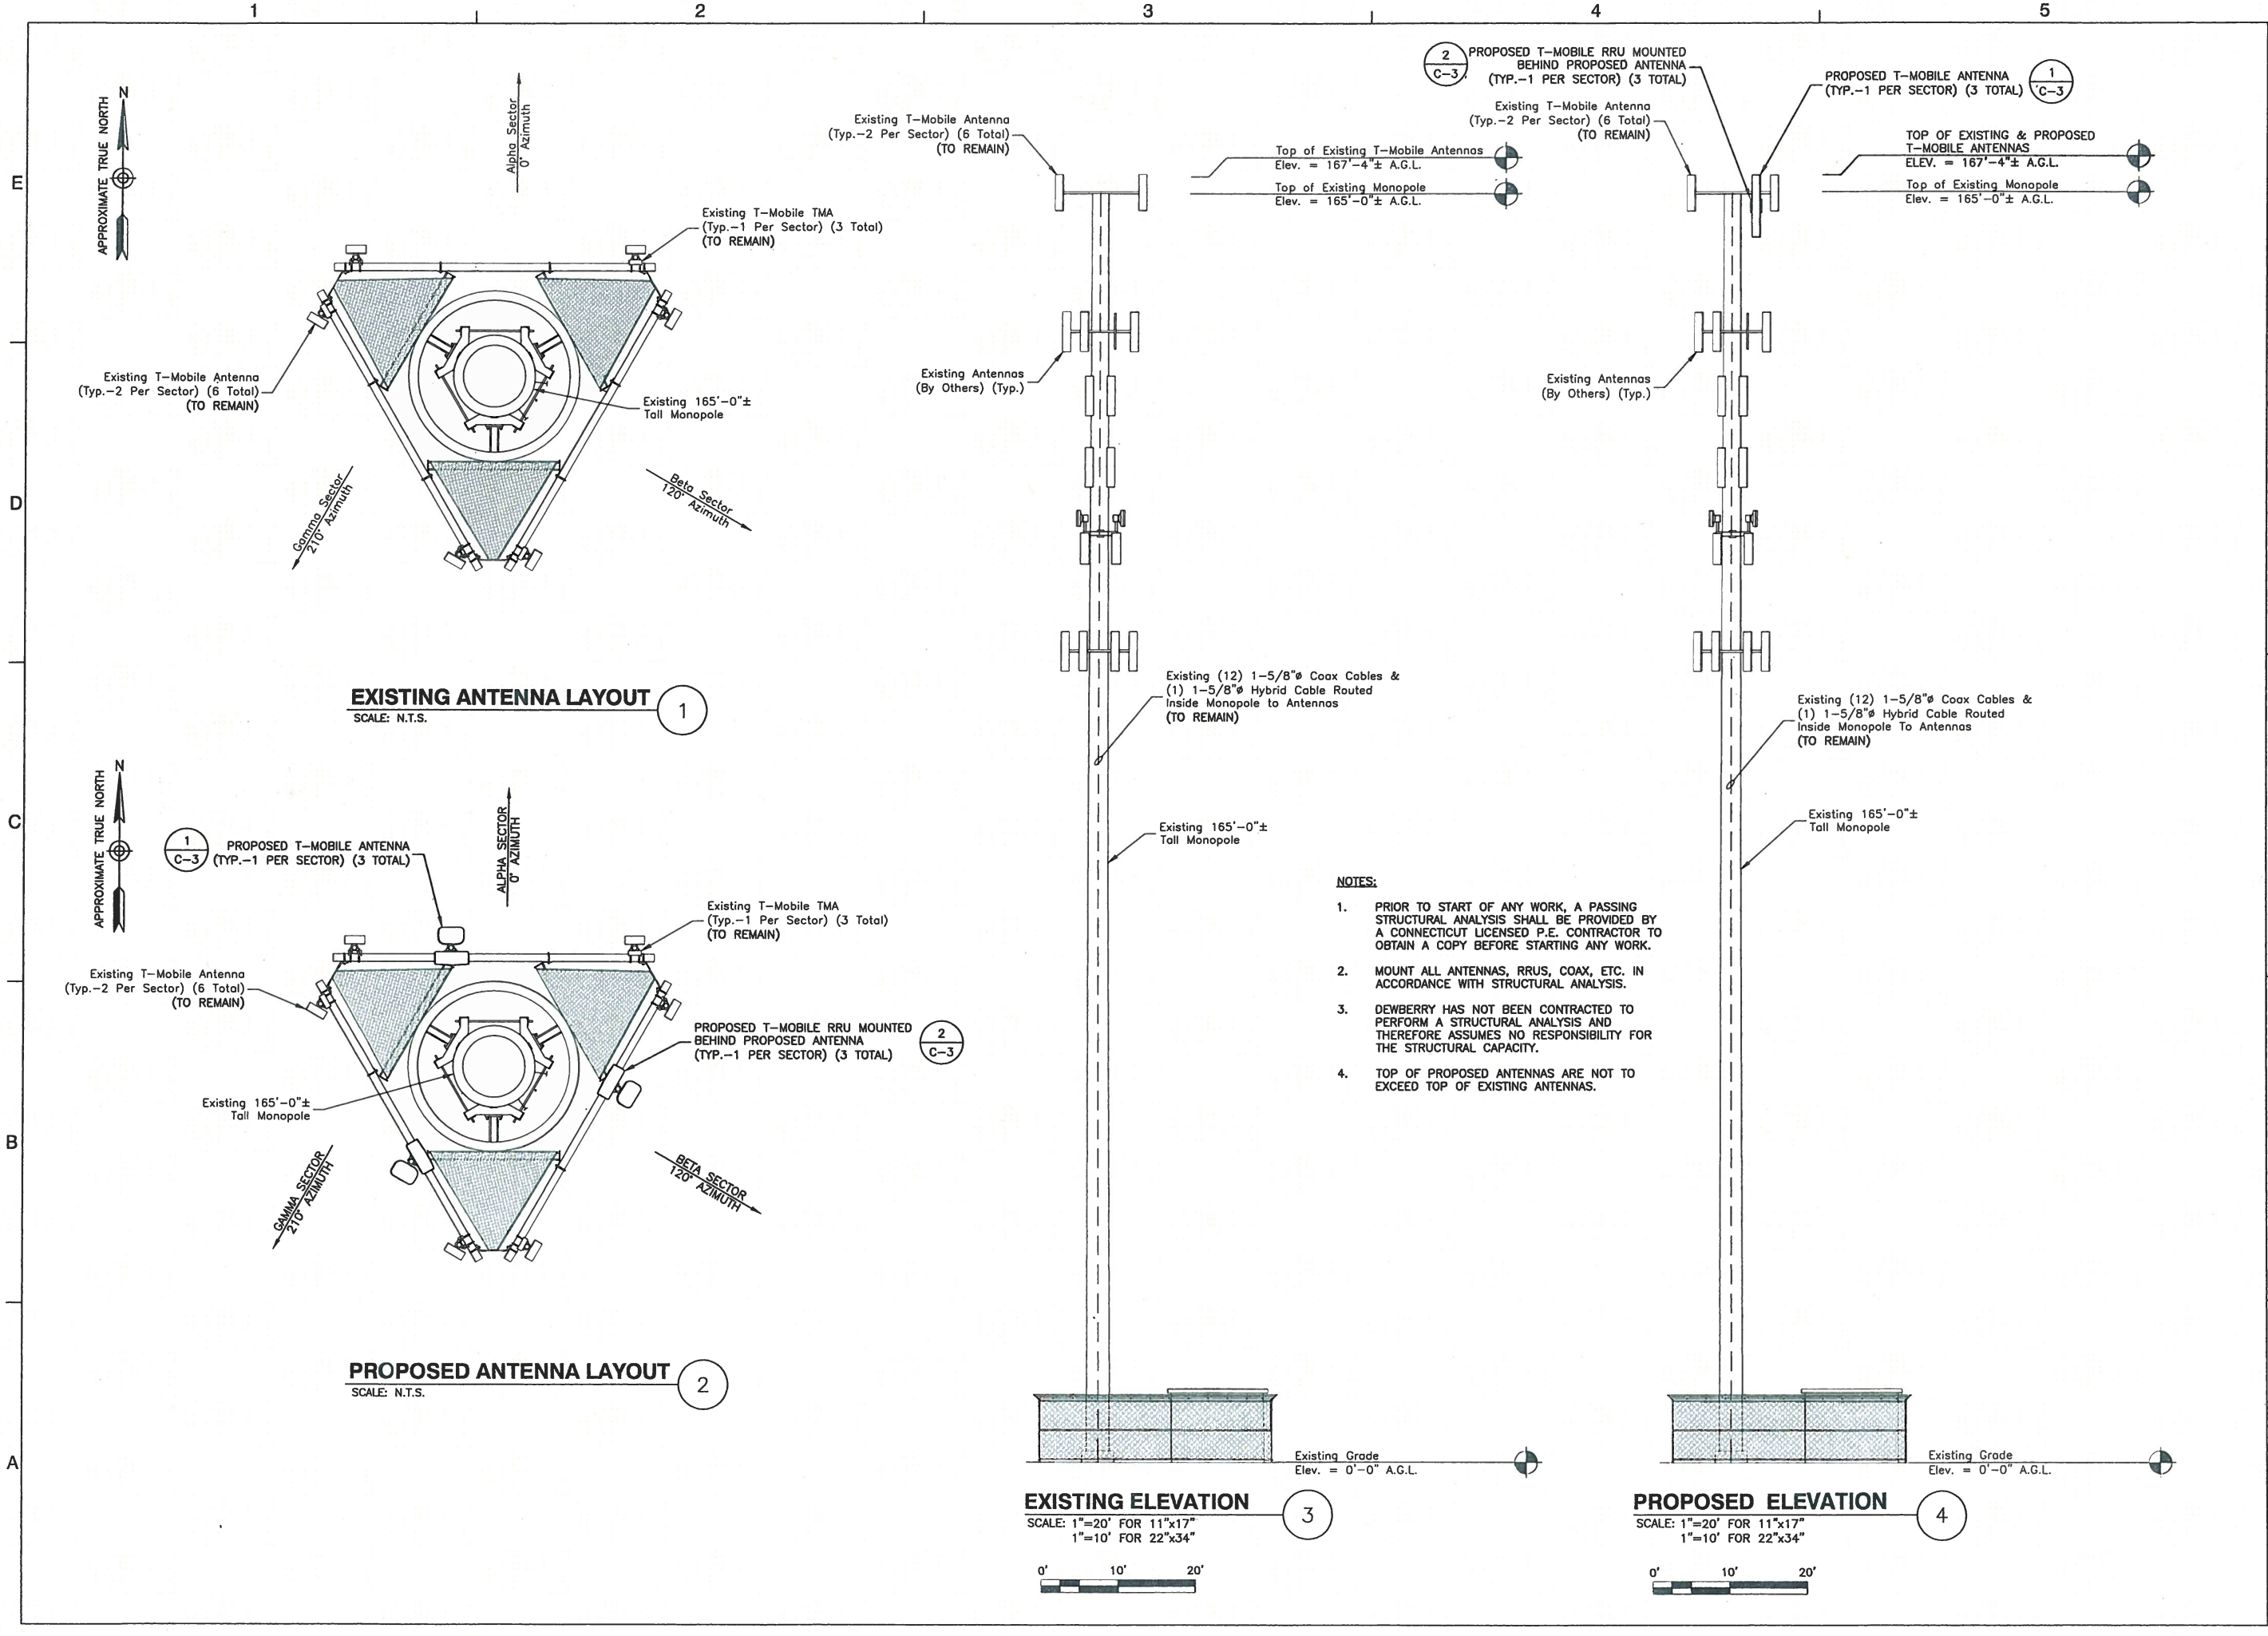

**EXISTING ANTENNA LAYOUT**  
 SCALE: N.T.S.

**PROPOSED ANTENNA LAYOUT**  
 SCALE: N.T.S.

**EXISTING ELEVATION**  
 SCALE: 1"=20' FOR 11"x17"  
 1"=10' FOR 22"x34"

**PROPOSED ELEVATION**  
 SCALE: 1"=20' FOR 11"x17"  
 1"=10' FOR 22"x34"

- NOTES:**
1. PRIOR TO START OF ANY WORK, A PASSING STRUCTURAL ANALYSIS SHALL BE PROVIDED BY A CONNECTICUT LICENSED P.E. CONTRACTOR TO OBTAIN A COPY BEFORE STARTING ANY WORK.
  2. MOUNT ALL ANTENNAS, RRUS, COAX, ETC. IN ACCORDANCE WITH STRUCTURAL ANALYSIS.
  3. DEWBERRY HAS NOT BEEN CONTRACTED TO PERFORM A STRUCTURAL ANALYSIS AND THEREFORE ASSUMES NO RESPONSIBILITY FOR THE STRUCTURAL CAPACITY.
  4. TOP OF PROPOSED ANTENNAS ARE NOT TO EXCEED TOP OF EXISTING ANTENNAS.



THIS DOCUMENT WAS DEVELOPED TO REFLECT A SPECIFIC SITE AND ITS SITE CONDITIONS AND IS NOT TO BE USED FOR ANOTHER SITE OR WHEN OTHER CONDITIONS APPLY. THE USER OF THIS DOCUMENT IS AT THE SOLE RISK OF THE USER.



THIS DRAWING IS THE SOLE PROPERTY OF DEWBERRY ENGINEERS INC. AND IS NOT TO BE REPRODUCED OR TRANSMITTED IN ANY FORM OR BY ANY MEANS, ELECTRONIC OR MECHANICAL, INCLUDING PHOTOCOPYING, RECORDING, OR BY ANY INFORMATION STORAGE AND RETRIEVAL SYSTEM, WITHOUT THE WRITTEN PERMISSION OF DEWBERRY ENGINEERS INC.

SCALE  
 AS SHOWN

REV.	DATE	BY	DESCRIPTION
0	09/16/14	HMP	ISSUED AS FINAL
A	09/02/14	HMP	ISSUED FOR REVIEW

REVISIONS

DRAWN BY HMP  
 CHECKED BY BSH  
 APPROVED BY GHN  
 DATE 09/02/14


TITLE

**CONSTRUCTION DETAILS**

PROJECT NO. 50066258/50068452

E  
D  
C  
B  
A

1 2 3 4 5

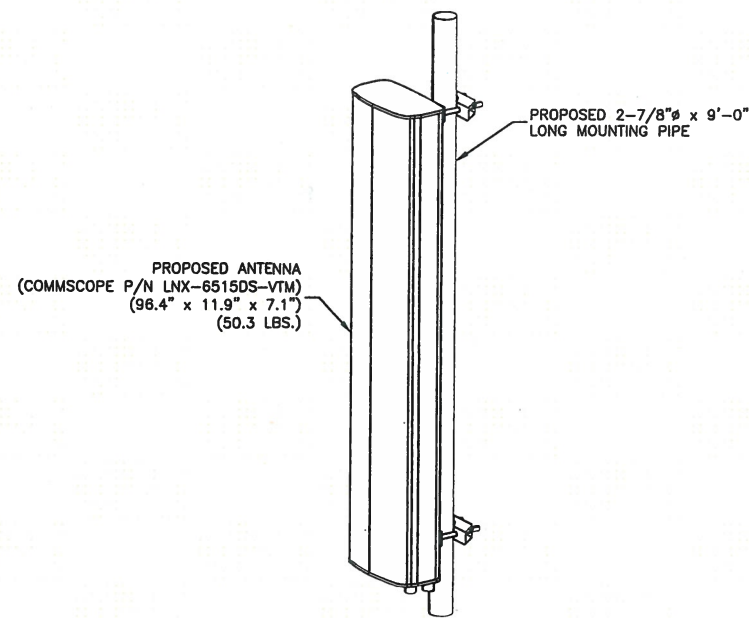


NOTES:

1. MOUNT ANTENNAS PER MANUFACTURER'S RECOMMENDATIONS.
2. GROUND ANTENNAS AND MOUNTS PER MANUFACTURER'S RECOMMENDATIONS AND T-MOBILE STANDARDS.
3. CONFIRM REQUIRED ANTENNAS WITH THE LATEST RFDS.

**ISOMETRIC ANTENNA DETAIL**

SCALE: N.T.S.

1

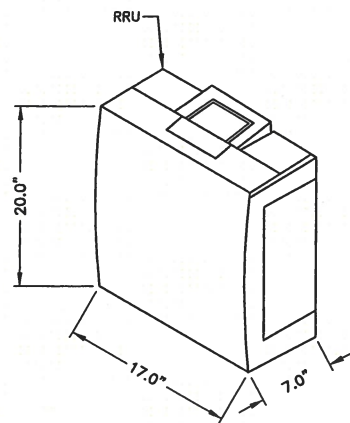

SPECIFICATIONS:

HEIGHT: 20.0"  
 WIDTH: 17.0"  
 DEPTH: 7.0"  
 WEIGHT: 50.7 LBS

ERICSSON\_RRUS-11\_B12


RRU NOTES:

1. MOUNT EQUIPMENT PER MANUFACTURER'S RECOMMENDATIONS.
2. GROUND EQUIPMENT AND MOUNTS PER MANUFACTURER'S RECOMMENDATIONS AND T-MOBILE STANDARDS.
3. CONFIRM REQUIRED EQUIPMENT WITH LATEST RFDS.

**RRUS-11 - REMOTE RADIO UNIT**

SCALE: N.T.S.

2

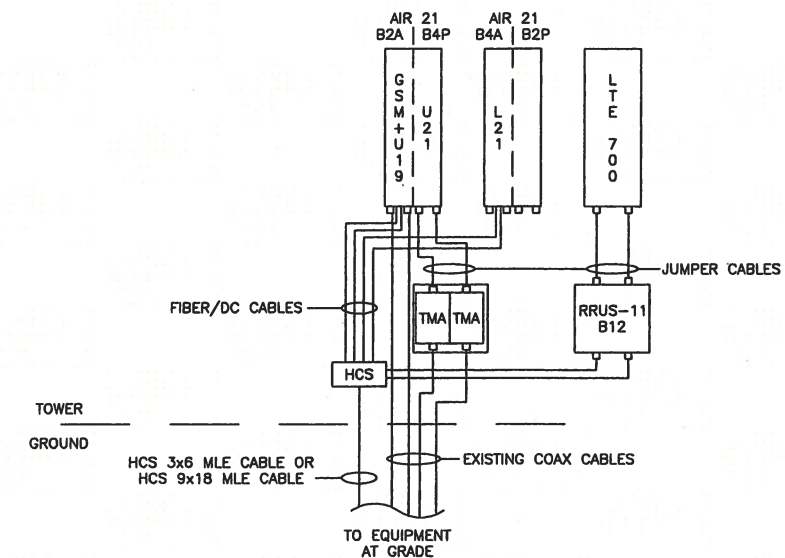

**SITE CONFIGURATION 700MHZ**

SCALE: N.T.S.


3

**DESIGN CONFIGURATION**

	ANTENNAS		COAX		COAX LENGTH	HCS LENGTH
	EXISTING	PROPOSED	EXISTING	PROPOSED		
ALPHA	ERICSSON AIR21 ANTENNA	EXISTING TO REMAIN	(4) 1-5/8"	---	216'	216'
	---	COMMSCOPE LNX-6515DS-VTM				
	ERICSSON AIR21 ANTENNA	EXISTING TO REMAIN				
BETA	ERICSSON AIR21 ANTENNA	EXISTING TO REMAIN	(4) 1-5/8"	---	216'	216'
	---	COMMSCOPE LNX-6515DS-VTM				
	ERICSSON AIR21 ANTENNA	EXISTING TO REMAIN				
GAMMA	ERICSSON AIR21 ANTENNA	EXISTING TO REMAIN	(4) 1-5/8"	---	216'	216'
	---	COMMSCOPE LNX-6515DS-VTM				
	ERICSSON AIR21 ANTENNA	EXISTING TO REMAIN				

**GROUNDING NOTES:**

- THE CONTRACTOR SHALL REVIEW AND INSPECT THE EXISTING FACILITY GROUNDING SYSTEM AND LIGHTNING PROTECTION SYSTEM (AS DESIGNED AND INSTALLED) FOR STRICT COMPLIANCE WITH THE NEC (AS ADOPTED BY THE AHJ), THE SITE-SPECIFIC (UL, LPL OR NFPA) LIGHTING PROTECTION CODE, AND GENERAL COMPLIANCE WITH TELCORDIA AND TIA GROUNDING STANDARDS. THE CONTRACTOR SHALL REPORT ANY VIOLATIONS OR ADVERSE FINDINGS TO THE ENGINEER FOR RESOLUTION.
- ALL GROUND ELECTRODE SYSTEMS (INCLUDING TELECOMMUNICATION, RADIO, LIGHTNING PROTECTION, AND AC POWER GES'S) SHALL BE BONDED TOGETHER, AT OR BELOW GRADE, BY TWO OR MORE COPPER BONDING CONDUCTORS. ALL AVAILABLE GROUNDING ELECTRODES SHALL BE CONNECTED TOGETHER IN ACCORDANCE WITH THE NEC.
- THE CONTRACTOR SHALL PERFORM IEEE FALL-OF-POTENTIAL RESISTANCE TO EARTH TESTING (PER IEEE 1100 AND 81) FOR GROUND ELECTRODE SYSTEMS. USE OF OTHER METHODS MUST BE PRE-APPROVED BY THE ENGINEER IN WRITING.
- THE CONTRACTOR SHALL FURNISH AND INSTALL SUPPLEMENTAL GROUND ELECTRODES AS NEEDED TO ACHIEVE A TEST RESULT OF 5 OHMS OR LESS ON TOWER SITES AND 10 OHMS OR LESS ON ROOFTOP SITES. WHEN ADDING ELECTRODES, CONTRACTOR SHALL MAINTAIN A MINIMUM DISTANCE BETWEEN THE ADDED ELECTRODE AND ANY OTHER EXISTING ELECTRODE EQUAL TO THE BURIED LENGTH OF THE ROD. IDEALLY, CONTRACTOR SHALL STRIVE TO KEEP THE SEPARATION DISTANCE EQUAL TO TWICE THE BURIED LENGTH OF THE RODS.
- THE CONTRACTOR IS RESPONSIBLE FOR PROPERLY SEQUENCING GROUNDING AND UNDERGROUND CONDUIT INSTALLATION AS TO PREVENT ANY LOSS OF CONTINUITY IN THE GROUNDING SYSTEM OR DAMAGE TO THE CONDUIT.
- METAL CONDUIT AND TRAY SHALL BE GROUNDING AND MADE ELECTRICALLY CONTINUOUS WITH LISTED BONDING FITTINGS OR BY BONDING ACROSS THE DISCONTINUITY WITH 8 AWG COPPER WIRE AND UL APPROVED GROUNDING TYPE CONDUIT CLAMPS.
- METAL RACEWAY SHALL NOT BE USED AS THE NEC REQUIRED EQUIPMENT GROUND CONDUCTOR. STRANDED COPPER CONDUCTORS WITH GREEN INSULATION, SIZED IN ACCORDANCE WITH THE NEC, SHALL BE FURNISHED AND INSTALLED WITH THE POWER CIRCUITS TO TRANSMISSION EQUIPMENT.
- CONNECTIONS TO THE GROUND BUS SHALL NOT BE DOUBLED UP OR STACKED. BACK-TO-BACK CONNECTIONS ON OPPOSITE SIDES OF THE GROUND BUS ARE PERMITTED.
- ALUMINUM CONDUCTOR OR COPPER CLAD STEEL CONDUCTOR SHALL NOT BE USED FOR GROUNDING CONNECTIONS.
- USE OF 90° BENDS IN THE PROTECTION GROUNDING CONDUCTORS SHALL BE AVOIDED WHEN 45° BENDS CAN BE ADEQUATELY SUPPORTED. IN ALL CASES, BENDS SHALL BE MADE WITH A MINIMUM BEND RADIUS OF 8 INCHES.
- EACH INTERIOR TRANSMISSION CABINET FRAME/PLINTH SHALL BE DIRECTLY CONNECTED TO THE MASTER GROUND BAR WITH 8 AWG STRANDED GREEN INSULATED SUPPLEMENTAL EQUIPMENT GROUND WIRE UNLESS NOTED OTHERWISE IN THE DETAILS. EACH OUTDOOR CABINET FRAME/PLINTH SHALL BE DIRECTLY CONNECTED TO THE BURIED GROUND RING WITH 2 AWG SOLID TIN-PLATED COPPER WIRE UNLESS NOTED OTHERWISE IN THE DETAILS.
- ALL EXTERIOR GROUND CONDUCTORS BETWEEN EQUIPMENT/GROUND BARS AND THE GROUND RING, SHALL BE 2 AWG SOLID TIN-PLATED COPPER UNLESS OTHERWISE INDICATED.
- EXOTHERMIC WELDS SHALL BE USED FOR ALL GROUNDING CONNECTIONS BELOW GRADE. CONNECTIONS TO ABOVE GRADE UNITS SHALL BE MADE WITH EXOTHERMIC WELDS WHERE PRACTICAL OR WITH 2 HOLE MECHANICAL TYPE BRASS CONNECTORS WITH STAINLESS STEEL HARDWARE, INCLUDING SET SCREWS. HIGH PRESSURE CRIMP CONNECTORS MAY ONLY BE USED WITH WRITTEN PERMISSION FROM T-MOBILE MARKET REPRESENTATIVE.
- EXOTHERMIC WELDS SHALL BE PERMITTED ON TOWERS ONLY WITH THE EXPRESS APPROVAL OF THE TOWER MANUFACTURER OR THE CONTRACTORS STRUCTURAL ENGINEER.
- ALL WIRE TO WIRE GROUND CONNECTIONS TO THE INTERIOR GROUND RING SHALL BE FORMED USING HIGH PRESS CRIMPS OR SPLIT BOLT CONNECTORS WHERE INDICATED IN THE DETAILS.
- ON ROOFTOP SITES WHERE EXOTHERMIC WELDS ARE A FIRE HAZARD COPPER COMPRESSION CAP CONNECTORS MAY BE USED FOR WIRE TO WIRE CONNECTIONS. 2 HOLE MECHANICAL TYPE BRASS CONNECTORS WITH STAINLESS STEEL HARDWARE, INCLUDING SET SCREWS SHALL BE USED FOR CONNECTION TO ALL ROOFTOP TRANSMISSION EQUIPMENT AND STRUCTURAL STEEL.
- COAX BRIDGE BONDING CONDUCTORS SHALL BE EXOTHERMICALLY BONDED OR BOLTED TO THE BRIDGE AND THE TOWER GROUND BAR USING TWO-HOLE MECHANICAL TYPE BRASS CONNECTORS AND STAINLESS STEEL HARDWARE.
- APPROVED ANTIOXIDANT COATINGS (I.E., CONDUCTIVE GEL OR PASTE) SHALL BE USED ON ALL COMPRESSION AND BOLTED GROUND CONNECTIONS.
- ALL EXTERIOR GROUND CONNECTIONS SHALL BE COATED WITH A CORROSION RESISTANT MATERIAL.
- MISCELLANEOUS ELECTRICAL AND NON-ELECTRICAL METAL BOXES, FRAMES AND SUPPORTS SHALL BE BONDED TO THE GROUND RING, IN ACCORDANCE WITH THE NEC.
- BOND ALL METALLIC OBJECTS WITHIN 6 FT OF THE BURIED GROUND RING WITH 2 AWG SOLID TIN-PLATED COPPER GROUND CONDUCTOR. DURING EXCAVATION FOR NEW GROUND CONDUCTORS, IF EXISTING GROUND CONDUCTORS ARE ENCOUNTERED, BOND EXISTING GROUND CONDUCTORS TO NEW CONDUCTORS.
- GROUND CONDUCTORS USED IN THE FACILITY GROUND AND LIGHTNING PROTECTION SYSTEMS SHALL NOT BE ROUTED THROUGH METALLIC OBJECTS THAT FORM A RING AROUND THE CONDUCTOR, SUCH AS METALLIC CONDUITS, METAL SUPPORT CLIPS OR SLEEVES THROUGH WALLS OR FLOORS. WHEN IT IS REQUIRED TO BE HOUSED IN CONDUIT TO MEET CODE REQUIREMENTS OR LOCAL CONDITIONS, NON-METALLIC MATERIAL SUCH AS PVC PLASTIC CONDUIT SHALL BE USED. WHERE USE OF METAL CONDUIT IS UNAVOIDABLE (E.G., NON-METALLIC CONDUIT PROHIBITED BY LOCAL CODE) THE GROUND CONDUCTOR SHALL BE BONDED TO EACH END OF THE METAL CONDUIT WITH LISTED BONDING FITTINGS.

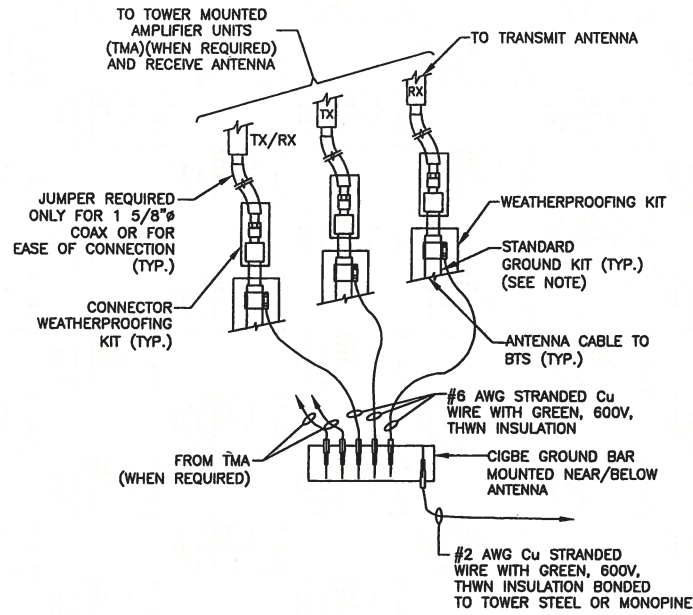


**NOTE:**

- DO NOT INSTALL CABLE GROUND KIT AT A BEND AND ALWAYS DIRECT GROUND WIRE DOWN TO CIGBE.

**CONNECTION OF GROUND WIRES TO GROUNDING BAR (CIGBE)**

SCALE: N.T.S.

1

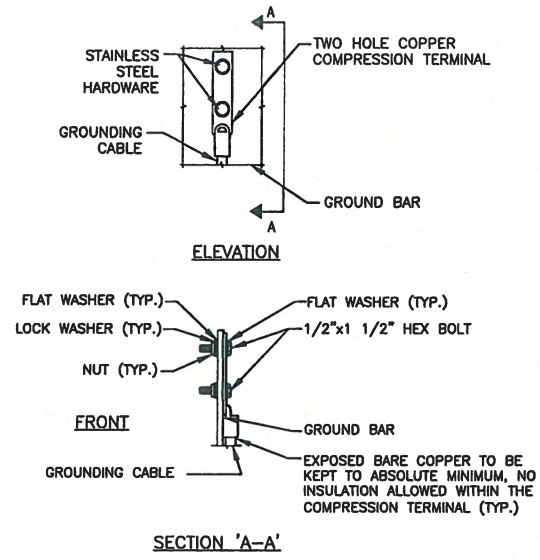


**NOTES:**

- DOUBLING UP OR STACKING OF CONNECTIONS IS NOT PERMITTED.
- OXIDE INHIBITING COMPOUND TO BE USED AT ALL LOCATIONS.

**TYPICAL GROUND BAR MECHANICAL CONNECTION DETAIL**

SCALE: N.T.S.


2

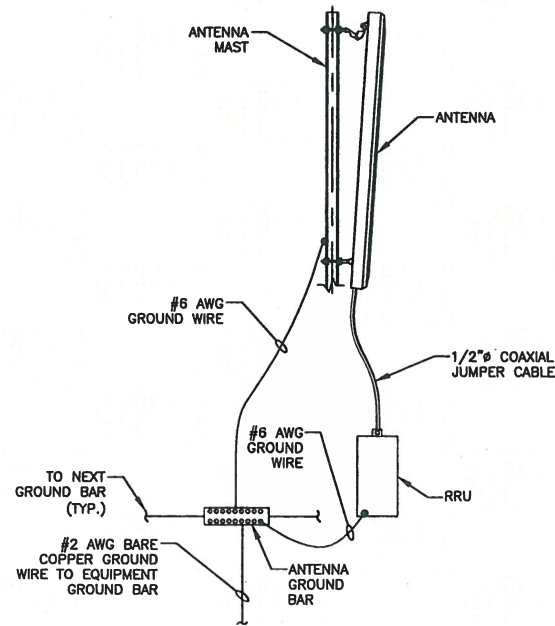

**TYPICAL ANTENNA GROUNDING DETAIL**

SCALE: N.T.S.

3

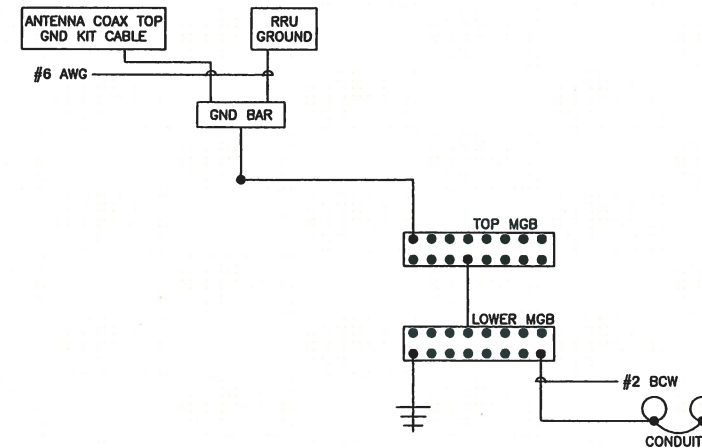

**NOTES:**

- BOND ANTENNA GROUNDING KIT CABLE TO TOP CIGBE
- BOND ANTENNA GROUNDING KIT CABLE TO BOTTOM CIGBE.
- SCHEMATIC GROUNDING DIAGRAM IS TYPICAL FOR EACH SECTOR.

**SCHEMATIC GROUNDING DIAGRAM**

SCALE: N.T.S.

4



Dewberry Engineers Inc.  
600 PARSIPPANY ROAD  
SUITE 301  
PARSIPPANY, NJ 07054  
PHONE: 973.739.9400  
FAX: 973.739.9710



T-MOBILE NORTHEAST LLC

4 SYLVAN WAY  
PARSIPPANY, NJ 07054  
PHONE: (973) 397-6900  
FAX: (973) 292-8883

SOUTH WINDSOR / RT 5

CT11279D

300 GOVERNORS HIGHWAY  
SOUTH WINDSOR, CT 06074  
HARTFORD COUNTY

THIS DOCUMENT WAS DEVELOPED TO REFLECT A SPECIFIC SITE AND ITS SITE CONDITIONS AND IS NOT TO BE USED FOR ANOTHER SITE OR WHEN OTHER CONDITIONS PERTAIN TO THE USER.



THIS DRAWING IS THE PROPERTY OF T-MOBILE COMMUNICATIONS, INC. IT IS PRODUCED SOLELY FOR THE USE BY T-MOBILE AND ITS AFFILIATES. REPRODUCTION OR USE OF THIS DRAWING AND/OR THE INFORMATION CONTAINED IN IT IS FORBIDDEN WITHOUT THE WRITTEN PERMISSION OF T-MOBILE.

SCALE

AS SHOWN

REV.	DATE	BY	DESCRIPTION
0	09/16/14	HMP	ISSUED AS FINAL
A	09/02/14	HMP	ISSUED FOR REVIEW

DRAWN BY: HMP  
CHECKED BY: BSH  
APPROVED BY: GHN  
DATE: 09/02/14  
TITLE:

**GROUNDING NOTES & DETAILS**

PROJECT NO. 50066258/50068452

E - 1

SHEET NO.





**PAUL J. FORD AND COMPANY**  
**STRUCTURAL ENGINEERS**  
 250 East Broad Street • Suite 600 • Columbus, Ohio 43215-3708

Date: **December 09, 2014**

Adam Winters  
 Crown Castle  
 3530 Toringdon Way, Suite 300  
 Charlotte, NC 28277  
 724.416.2000

Paul J Ford and Company  
 250 E. Broad Street, Suite 600  
 Columbus, OH 43215  
 614.221.6679  
 rkoors@pjfweb.com

**Subject: Structural Modification Report**

**Carrier Designation:** *T-Mobile Co-Locate*  
**Carrier Site Number:** CT11279D  
**Carrier Site Name:** N/A

**Crown Castle Designation:**  
**Crown Castle BU Number:** 828054  
**Crown Castle Site Name:** South Windsor/Rt 5  
**Crown Castle JDE Job Number:** 302376  
**Crown Castle Work Order Number:** 936455  
**Crown Castle Application Number:** 261480 Rev. 0

**Engineering Firm Designation:** Paul J Ford and Company Project Number: 37513-1535.003.7700

**Site Data:** 300 Governors Highway, South Windsor, Hartford County, CT  
 Latitude 41° 50' 0.4", Longitude -72° 36' 11"  
 169 Foot - Monopole Tower

Dear Adam Winters,

Paul J Ford and Company is pleased to submit this "Structural Modification Report" to determine the structural integrity of the above mentioned tower. This analysis has been performed in accordance with the Crown Castle Structural 'Statement of Work' and the terms of Crown Castle Purchase Order Number 709970, in accordance with application 261480, revision 0.

The purpose of the analysis is to determine acceptability of the tower stress level. Based on our analysis we have determined the tower stress level for the structure and foundation, under the following load case, to be:

LC4.7: Modified Structure w/ Existing + Reserved + Proposed Equipment **Sufficient Capacity**  
 Note: See Table I and Table II for the proposed and existing/reserved loading, respectively.


The structural analysis was performed for this tower in accordance with the requirements of TIA/EIA-222-F Structural Standards for Steel Antenna Towers and Antenna Supporting Structures using a fastest mile wind speed of 80 mph with no ice, 37.6 mph with 1 inch ice thickness and 50 mph under service loads.

All modifications and equipment proposed in this report shall be installed in accordance with the attached drawings for the determined available structural capacity to be effective.

We at Paul J Ford and Company appreciate the opportunity of providing our continuing professional services to you and Crown Castle. If you have any questions or need further assistance on this or any other projects please give us a call.

Respectfully submitted by:

Bob Koors, E.I. JTK  
 Structural Designer

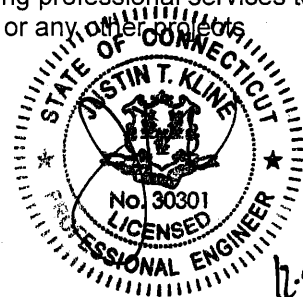



PAUL J. FORD AND COMPANY  
STRUCTURAL ENGINEERS  
250 East Broad Street • Suite 600 • Columbus, Ohio 43215-3708

Date: **December 09, 2014**

Adam Winters  
Crown Castle  
3530 Toringdon Way, Suite 300  
Charlotte, NC 28277  
724.416.2000

Paul J Ford and Company  
250 E. Broad Street, Suite 600  
Columbus, OH 43215  
614.221.6679  
rkoors@pjfweb.com

**Subject: Structural Modification Report**

<b>Carrier Designation:</b>	<b>T-Mobile Co-Locate</b>	
	<b>Carrier Site Number:</b>	CT11279D
	<b>Carrier Site Name:</b>	N/A
<b>Crown Castle Designation:</b>	<b>Crown Castle BU Number:</b>	828054
	<b>Crown Castle Site Name:</b>	South Windsor/Rt 5
	<b>Crown Castle JDE Job Number:</b>	302376
	<b>Crown Castle Work Order Number:</b>	936455
	<b>Crown Castle Application Number:</b>	261480 Rev. 0
<b>Engineering Firm Designation:</b>	<b>Paul J Ford and Company Project Number:</b>	37513-1535.003.7700
<b>Site Data:</b>	<b>300 Governors Highway, South Windsor, Hartford County, CT</b> <b>Latitude 41° 50' 0.4", Longitude -72° 36' 11"</b> <b>169 Foot - Monopole Tower</b>	

Dear Adam Winters,

Paul J Ford and Company is pleased to submit this "**Structural Modification Report**" to determine the structural integrity of the above mentioned tower. This analysis has been performed in accordance with the Crown Castle Structural 'Statement of Work' and the terms of Crown Castle Purchase Order Number 709970, in accordance with application 261480, revision 0.

The purpose of the analysis is to determine acceptability of the tower stress level. Based on our analysis we have determined the tower stress level for the structure and foundation, under the following load case, to be:

LC4.7: Modified Structure w/ Existing + Reserved + Proposed Equipment  
Note: See Table I and Table II for the proposed and existing/reserved loading, respectively.

**Sufficient Capacity**

The structural analysis was performed for this tower in accordance with the requirements of TIA/EIA-222-F Structural Standards for Steel Antenna Towers and Antenna Supporting Structures using a fastest mile wind speed of 80 mph with no ice, 37.6 mph with 1 inch ice thickness and 50 mph under service loads.

All modifications and equipment proposed in this report shall be installed in accordance with the attached drawings for the determined available structural capacity to be effective.

We at Paul J Ford and Company appreciate the opportunity of providing our continuing professional services to you and Crown Castle. If you have any questions or need further assistance on this or any other projects please give us a call.

Respectfully submitted by:

Bob Koors, E.I.  
Structural Designer



## TABLE OF CONTENTS

### 1) INTRODUCTION

### 2) ANALYSIS CRITERIA

Table 1 - Proposed Antenna and Cable Information

Table 2 - Existing and Reserved Antenna and Cable Information

### 3) ANALYSIS PROCEDURE

Table 3 - Documents Provided

3.1) Analysis Method

3.2) Assumptions

### 4) ANALYSIS RESULTS

Table 4 – Section Capacity (Summary)

Table 5 - Tower Component Stresses vs. Capacity

4.1) Recommendations

### 5) APPENDIX A

TNX Tower Output

### 6) APPENDIX B

Base Level Drawing

### 7) APPENDIX C

Additional Calculations

## 1) INTRODUCTION

This tower is a 169 ft Monopole tower designed by EEI in January 2000. The tower was originally designed for a wind speed of 80 mph per TIA/EIA-222-F.

## 2) ANALYSIS CRITERIA

The structural analysis was performed for this tower in accordance with the requirements of TIA/EIA-222-F Structural Standards for Steel Antenna Towers and Antenna Supporting Structures using a fastest mile wind speed of 80 mph with no ice, 37.6 mph with 1 inch ice thickness and 50 mph under service loads.

**Table 1 - Proposed Antenna and Cable Information**

Mounting Level (ft)	Center Line Elevation (ft)	Number of Antennas	Antenna Manufacturer	Antenna Model	Number of Feed Lines	Feed Line Size (in)	Note
165.0	165.0	3	commscope	LNx-6515DS-VTM w/ Mount Pipe	2	1-5/8	-
		3	ericsson	RRUS 11 B12			

**Table 2 - Existing and Reserved Antenna and Cable Information**

Mounting Level (ft)	Center Line Elevation (ft)	Number of Antennas	Antenna Manufacturer	Antenna Model	Number of Feed Lines	Feed Line Size (in)	Note
165.0	165.0	3	ericsson	ERICSSON AIR 21 B2A B4P w/ Mount Pipe	11	1-5/8	1
		3	ericsson	ERICSSON AIR 21 B4A B2P w/ Mount Pipe			
		3	ericsson	KRY 112 144/1			
		1	tower mounts	Platform Mount [LP 712-1]			
156.0	156.0	3	communication components inc.	DTMABP7819VG12A	12	1-5/8	1
		6	css	DUO1417-8686 w/ Mount Pipe			
		3	ericsson	RRUS 11			
		3	powerwave technologies	7770.00 w/ Mount Pipe			
		1	tower mounts	Platform Mount [LP 712-1]			
148.0	148.0	3	andrew	932LG65VTE-B w/ Mount Pipe	6	1-5/8	1
		1	tower mounts	Side Arm Mount [SO 102-3]			
138.0	138.0	3	rfs celwave	APXV18-206517-A	6	1-5/8	1
		1	tower mounts	Pipe Mount [PM 601-3]			
128.0	128.0	3	argus technologies	LLPX310R w/ Mount Pipe	3 6 1	1/4 1/2 5/16	1
		3	dragonwave	A-ANT-18G-2-C			
		3	dragonwave	HORIZON DUO			
		3	samsung telecommunications	WIMAX DAP HEAD			
		1	tower mounts	Side Arm Mount [SO 701-3]			



Mounting Level (ft)	Center Line Elevation (ft)	Number of Antennas	Antenna Manufacturer	Antenna Model	Number of Feed Lines	Feed Line Size (in)	Note
111.0	111.0	3	alcatel lucent	RRH2X60-AWS	2	1-5/8	2
		3	alcatel lucent	RRH2X60-PCS			
		6	andrew	HBXX-6517DS-A2M w/ Mount Pipe			
		6	andrew	LNK-6514DS-A1M w/ Mount Pipe			
		2	rfs celwave	DB-B1-6C-12AB-0Z			
		1	tower mounts	Platform Mount [LP 303-1]	18	1-5/8	1

Notes:

- 1) Existing Equipment
- 2) Reserved Equipment

### 3) ANALYSIS PROCEDURE

**Table 3 - Documents Provided**

Document	Remarks	Reference	Source
4-GEOTECHNICAL REPORTS	TEP, 47923.6344, 11/20/2014	5406393	CCISITES
4-POST-MODIFICATION INSPECTION	GPD, 2012712.97, 06/29/2012	3773024	CCISITES
4-POST-MODIFICATION INSPECTION	TEP, 103179, 12/03/2010	3773025	CCISITES
4-TOWER FOUNDATION DRAWINGS/DESIGN/SPECS	EEI, 6255 REV 1, 03/10/2000	3436661	CCISITES
4-TOWER MANUFACTURER DRAWINGS	EEI, 99-1371 REV. 1, 01/31/2000	3436681	CCISITES

#### 3.1) Analysis Method

tnxTower (version 6.1.4.1), a commercially available analysis software package, was used to create a three-dimensional model of the tower and calculate member stresses for various loading cases. Selected output from the analysis is included in Appendix A.

#### 3.2) Assumptions

- 1) Monopole was fabricated and installed in accordance with the manufacturer's specifications.
- 2) Monopole has been properly maintained in accordance with manufacturer's specifications.
- 3) The configuration of antennas, transmission cables, mounts and other appurtenances are as specified in Tables 1 and 2 and the referenced drawings.
- 4) Monopole was modified in conformance with the referenced modification drawings.
- 5) Monopole will be reinforced in conformance with the attached proposed modification drawings.

This analysis may be affected if any assumptions are not valid or have been made in error. Paul J Ford and Company should be notified to determine the effect on the structural integrity of the tower.

#### 4) ANALYSIS RESULTS

**Table 4 - Section Capacity (Summary)**

Section No.	Elevation (ft)	Component Type	Size	Critical Element	P (K)	SF*P_allow (K)	% Capacity	Pass / Fail
L1	169 - 133.33	Pole	TP22.31x15.5x0.25	1	-5.89	883.79	68.7	Pass
L2	133.33 - 111	Pole	TP26.0013x21.1743x0.3125	2	-9.63	1324.63	91.8	Pass
L3	111 - 101.5	Pole	TP27.7884x26.0013x0.5508	3	-13.73	1962.51	78.1	Pass
L4	101.5 - 101	Pole	TP27.8825x27.7884x0.9838	4	-13.90	2956.35	54.0	Pass
L5	101 - 87.83	Pole	TP30.36x27.8825x0.6941	5	-16.27	2244.03	81.1	Pass
L6	87.83 - 81.8	Pole	TP30.8702x28.1572x0.7414	6	-20.20	2506.80	86.0	Pass
L7	81.8 - 43.33	Pole	TP38.11x30.8702x0.8207	7	-32.00	3894.23	76.7	Pass
L8	43.33 - 37.4	Pole	TP38.4726x35.4655x0.8018	8	-35.70	3787.03	84.8	Pass
L9	37.4 - 9	Pole	TP43.8089x38.4726x0.7411	9	-49.12	4193.84	92.3	Pass
L10	9 - 7	Pole	TP44.1847x43.8089x0.7763	10	-49.99	4435.25	88.3	Pass
L11	7 - 0	Pole	TP45.5x44.1847x0.7254	11	-52.91	4272.57	94.5	Pass
							Summary	
						Pole (L11)	94.5	Pass
						Rating =	94.5	Pass

**Table 5 - Tower Component Stresses vs. Capacity - LC4.7**

Notes	Component	Elevation (ft)	% Capacity	Pass / Fail
1	Base Foundation	0	85.9	Pass

<b>Structure Rating (max from all components) =</b>	<b>94.5%</b>
-----------------------------------------------------	--------------

Notes:

- 1) See additional documentation in "Appendix C – Additional Calculations" for calculations supporting the % capacity consumed.

#### 4.1) Recommendations

Monopole will be reinforced in conformance with the attached proposed modification drawings.



**APPENDIX A**  
**TNXTOWER OUTPUT**

## Tower Input Data

There is a pole section.

This tower is designed using the TIA/EIA-222-F standard.

The following design criteria apply:

- 3) Tower is located in Hartford County, Connecticut.
- 4) Basic wind speed of 80 mph.
- 5) Nominal ice thickness of 1.0000 in.
- 6) Ice thickness is considered to increase with height.
- 7) Ice density of 56.00 pcf.
- 8) A wind speed of 38 mph is used in combination with ice.
- 9) Temperature drop of 50 °F.
- 10) Deflections calculated using a wind speed of 50 mph.
- 11) A non-linear (P-delta) analysis was used.
- 12) Pressures are calculated at each section.
- 13) Stress ratio used in pole design is 1.333.
- 14) Local bending stresses due to climbing loads, feed line supports, and appurtenance mounts are not considered.

## Options

- |   |   |   |
|---|---|---|
| Consider Moments - Legs<br>Consider Moments - Horizontals<br>Consider Moments - Diagonals<br>Use Moment Magnification<br>✓ Use Code Stress Ratios<br>✓ Use Code Safety Factors - Guys<br>✓ Escalate Ice<br>Always Use Max Kz<br>Use Special Wind Profile<br>Include Bolts In Member Capacity<br>Leg Bolts Are At Top Of Section<br>Secondary Horizontal Braces Leg<br>Use Diamond Inner Bracing (4 Sided)<br>Add IBC .6D+W Combination | Distribute Leg Loads As Uniform<br>Assume Legs Pinned<br>✓ Assume Rigid Index Plate<br>✓ Use Clear Spans For Wind Area<br>Use Clear Spans For KL/r<br>Retension Guys To Initial Tension<br>✓ Bypass Mast Stability Checks<br>✓ Use Azimuth Dish Coefficients<br>✓ Project Wind Area of Appurt.<br>Autocalc Torque Arm Areas<br>SR Members Have Cut Ends<br>Sort Capacity Reports By Component<br>Triangulate Diamond Inner Bracing<br>Use TIA-222-G Tension Splice<br>Capacity Exemption | Treat Feedline Bundles As Cylinder<br>Use ASCE 10 X-Brace Ly Rules<br>Calculate Redundant Bracing Forces<br>Ignore Redundant Members in FEA<br>SR Leg Bolts Resist Compression<br>All Leg Panels Have Same Allowable<br>Offset Girt At Foundation<br>✓ Consider Feedline Torque<br>Include Angle Block Shear Check<br><div style="text-align: center; background-color: #e0e0e0; padding: 2px;">Poles</div> ✓ Include Shear-Torsion Interaction<br>Always Use Sub-Critical Flow<br>Use Top Mounted Sockets |
|---|---|---|

## Tapered Pole Section Geometry

Section	Elevation ft	Section Length ft	Splice Length ft	Number of Sides	Top Diameter in	Bottom Diameter in	Wall Thickness in	Bend Radius in	Pole Grade
L1	169.00-133.33	35.67	3.33	18	15.5000	22.3100	0.2500	1.0000	A572-65 (65 ksi)
L2	133.33-111.00	25.66	0.00	18	21.1743	26.0013	0.3125	1.2500	A572-65 (65 ksi)
L3	111.00-101.50	9.50	0.00	18	26.0013	27.7884	0.5508	2.2032	Reinf 51.53 ksi (52 ksi)
L4	101.50-101.00	0.50	0.00	18	27.7884	27.8825	0.9838	3.9350	Reinf 44.01 ksi (44 ksi)
L5	101.00-87.83	13.17	4.33	18	27.8825	30.3600	0.6941	2.7765	Reinf 44.14 ksi (44 ksi)
L6	87.83-81.80	10.36	0.00	18	28.1572	30.8702	0.7414	2.9654	Reinf 44.21 ksi (44 ksi)
L7	81.80-43.33	38.47	5.33	18	30.8702	38.1100	0.8207	3.2829	Reinf 51.51 ksi (52 ksi)
L8	43.33-37.40	11.26	0.00	18	35.4655	38.4726	0.8018	3.2070	Reinf 51.56 ksi (52 ksi)
L9	37.40-9.00	28.40	0.00	18	38.4726	43.8089	0.7411	2.9644	Reinf 51.76 ksi (52 ksi)

Section	Elevation ft	Section Length ft	Splice Length ft	Number of Sides	Top Diameter in	Bottom Diameter in	Wall Thickness in	Bend Radius in	Pole Grade
L10	9.00-7.00	2.00	0.00	18	43.8089	44.1847	0.7763	3.1050	Reinf 51.85 ksi (52 ksi)
L11	7.00-0.00	7.00		18	44.1847	45.5000	0.7254	2.9016	Reinf 51.82 ksi (52 ksi)

### Tapered Pole Properties

Section	Tip Dia. in	Area in <sup>2</sup>	I in <sup>4</sup>	r in	C in	I/C in <sup>3</sup>	J in <sup>4</sup>	It/Q in <sup>2</sup>	w in	w/t
L1	15.7391	12.1009	355.5445	5.4138	7.8740	45.1542	711.5567	6.0516	2.2880	9.152
	22.6542	17.5046	1076.2196	7.8313	11.3335	94.9593	2153.8554	8.7540	3.4866	13.946
L2	22.1370	20.6922	1137.7494	7.4059	10.7565	105.7730	2276.9958	10.3481	3.1767	10.165
	26.4024	25.4801	2124.3514	9.1195	13.2087	160.8301	4251.4980	12.7425	4.0262	12.884
L3	26.4024	44.4936	3641.0595	9.0349	13.2087	275.6569	7286.9099	22.2510	3.6068	6.548
	28.2171	47.6179	4463.1990	9.6694	14.1165	316.1684	8932.2708	23.8135	3.9214	7.119
L4	28.2171	83.6955	7597.3301	9.5157	14.1165	538.1871	15204.657	41.8557	3.1594	3.212
	28.3126	83.9892	7677.5902	9.5491	14.1643	542.0379	15365.282	42.0026	3.1759	3.228
L5	28.3126	59.9005	5594.1515	9.6519	14.1643	394.9471	11195.663	29.9560	3.6856	5.31
	30.8284	65.3589	7267.0217	10.5314	15.4229	471.1845	14543.605	32.6857	4.1217	5.938
L6	29.7430	64.5115	6126.0035	9.7326	14.3038	428.2766	12260.067	32.2619	3.6509	4.925
	31.3464	70.8954	8130.5575	10.6957	15.6821	518.4625	16271.813	35.4545	4.1284	5.569
L7	31.3464	78.2788	8930.0666	10.6676	15.6821	569.4449	17871.883	39.1468	3.9887	4.86
	38.6979	97.1384	17064.608	13.2377	19.3599	881.4418	34151.670	48.5784	5.2629	6.412
L8	37.4580	88.2117	13391.015	12.3056	18.0165	743.2659	26799.651	44.1142	4.8308	6.025
	39.0661	95.8643	17187.222	13.3732	19.5441	879.4074	34397.061	47.9413	5.3601	6.685
L9	39.0661	88.7540	15963.732	13.3947	19.5441	816.8059	31948.469	44.3855	5.4668	7.377
	44.4847	101.3063	23739.952	15.2891	22.2549	1066.7278	47511.143	50.6628	6.4060	8.644
L10	44.4847	106.0260	24805.395	15.2766	22.2549	1114.6022	49643.430	53.0231	6.3442	8.173
	44.8663	106.9519	25460.956	15.4100	22.4458	1134.3286	50955.415	53.4861	6.4103	8.258
L11	44.8663	100.0602	23876.189	15.4281	22.4458	1063.7246	47783.795	50.0396	6.4998	8.96
	46.2019	103.0885	26110.270	15.8950	23.1140	1129.6301	52254.897	51.5541	6.7313	9.28

Tower Elevation ft	Gusset Area (per face) ft <sup>2</sup>	Gusset Thickness in	Gusset Grade	Adjust. Factor A <sub>r</sub>	Adjust. Factor A <sub>r</sub>	Weight Mult.	Double Angle Stitch Bolt Spacing Diagonals in	Double Angle Stitch Bolt Spacing Horizontals in
L1 169.00- 133.33				1	1	1		
L2 133.33- 111.00				1	1	1		
L3 111.00- 101.50				1	1	1		
L4 101.50- 101.00				1	1	1		
L5 101.00- 87.83				1	1	1		
L6 87.83-				1	1	1		



Tower Elevation	Gusset Area (per face)	Gusset Thickness	Gusset Grade	Adjust. Factor $A_r$	Adjust. Factor $A_r$	Weight Mult.	Double Angle Stitch Bolt Spacing Diagonals	Double Angle Stitch Bolt Spacing Horizontals
ft	ft <sup>2</sup>	in					in	in
81.80								
L7 81.80-43.33				1	1	1		
L8 43.33-37.40				1	1	1		
L9 37.40-9.00				1	1	1		
L10 9.00-7.00				1	1	1		
L11 7.00-0.00				1	1	1		

**Feed Line/Linear Appurtenances - Entered As Round Or Flat**

Description	Face or Leg	Allow Shield	Component Type	Placement	Total Number	Number Per Row	Clear Spacing	Width or Diameter	Perimeter	Weight
				ft			in	r	r	plf
							in	in	in	
**										

**Feed Line/Linear Appurtenances - Entered As Area**

Description	Face or Leg	Allow Shield	Component Type	Placement	Total Number		$C_A A_A$	Weight
				ft			ft <sup>2</sup> /ft	plf
LDF7-50A(1-5/8")	C	No	Inside Pole	165.00 - 0.00	4	No Ice	0.00	0.82
						1/2" Ice	0.00	0.82
						1" Ice	0.00	0.82
						2" Ice	0.00	0.82
						4" Ice	0.00	0.82
LDF7-50A(1-5/8")	C	No	CaAa (Out Of Face)	165.00 - 0.00	4	No Ice	0.00	0.82
						1/2" Ice	0.00	2.33
						1" Ice	0.00	4.46
						2" Ice	0.00	10.54
						4" Ice	0.00	30.04
LDF7-50A(1-5/8")	C	No	CaAa (Out Of Face)	165.00 - 0.00	2	No Ice	0.20	0.82
						1/2" Ice	0.30	2.33
						1" Ice	0.40	4.46
						2" Ice	0.60	10.54
						4" Ice	1.00	30.04
MLE Hybrid 9Power/18Fiber RL 2(1 5/8)	C	No	CaAa (Out Of Face)	165.00 - 0.00	1	No Ice	0.00	1.07
						1/2" Ice	0.00	2.37
						1" Ice	0.00	4.28
						2" Ice	0.00	9.93
						4" Ice	0.00	28.56
LDF7-50A(1-5/8")	C	No	CaAa (Out Of Face)	165.00 - 0.00	2	No Ice	0.00	0.82
						1/2" Ice	0.00	2.33
						1" Ice	0.00	4.46
						2" Ice	0.00	10.54
						4" Ice	0.00	30.04
**								
LDF7-50A(1-5/8")	C	No	Inside Pole	156.00 - 0.00	12	No Ice	0.00	0.82
						1/2" Ice	0.00	0.82
						1" Ice	0.00	0.82
						2" Ice	0.00	0.82
						4" Ice	0.00	0.82
**								
LDF7-50A(1-5/8")	C	No	Inside Pole	148.00 - 0.00	6	No Ice	0.00	0.82
						1/2" Ice	0.00	0.82
						1" Ice	0.00	0.82
						2" Ice	0.00	0.82
						4" Ice	0.00	0.82
**								
LDF7-50A(1-5/8")	C	No	CaAa (Out Of Face)	138.00 - 0.00	6	No Ice	0.00	0.82

Description	Face or Leg	Allow Shield	Component Type	Placement ft	Total Number		C <sub>A</sub> A <sub>A</sub> ft <sup>2</sup> /ft	Weight plf
			Face)			1/2" Ice	0.00	2.33
						1" Ice	0.00	4.46
						2" Ice	0.00	10.54
						4" Ice	0.00	30.04
**								
LDF1-50A(1/4")	C	No	Inside Pole	128.00 - 0.00	3	No Ice	0.00	0.06
						1/2" Ice	0.00	0.06
						1" Ice	0.00	0.06
						2" Ice	0.00	0.06
						4" Ice	0.00	0.06
LDF4-50A(1/2")	C	No	CaAa (Out Of Face)	128.00 - 0.00	2	No Ice	0.00	0.15
						1/2" Ice	0.00	0.84
						1" Ice	0.00	2.14
						2" Ice	0.00	6.58
						4" Ice	0.00	22.78
LDF4-50A(1/2")	C	No	Inside Pole	128.00 - 0.00	4	No Ice	0.00	0.15
						1/2" Ice	0.00	0.15
						1" Ice	0.00	0.15
						2" Ice	0.00	0.15
						4" Ice	0.00	0.15
2" (Nominal) Conduit	C	No	CaAa (Out Of Face)	0.00 - 0.00	2	No Ice	0.24	0.72
						1/2" Ice	0.34	2.48
						1" Ice	0.44	4.84
						2" Ice	0.64	11.41
						4" Ice	1.04	31.87
2" (Nominal) Conduit	C	No	CaAa (Out Of Face)	0.00 - 0.00	2	No Ice	0.00	0.72
						1/2" Ice	0.00	2.48
						1" Ice	0.00	4.84
						2" Ice	0.00	11.41
						4" Ice	0.00	31.87
**								
LDF7-50A(1-5/8")	C	No	CaAa (Out Of Face)	111.00 - 0.00	16	No Ice	0.00	0.82
						1/2" Ice	0.00	2.33
						1" Ice	0.00	4.46
						2" Ice	0.00	10.54
						4" Ice	0.00	30.04
LDF7-50A(1-5/8")	C	No	CaAa (Out Of Face)	111.00 - 0.00	2	No Ice	0.20	0.82
						1/2" Ice	0.30	2.33
						1" Ice	0.40	4.46
						2" Ice	0.60	10.54
						4" Ice	1.00	30.04
HB158-1-08U8-S8J18(1-5/8)	C	No	CaAa (Out Of Face)	111.00 - 0.00	1	No Ice	0.20	1.30
						1/2" Ice	0.30	2.81
						1" Ice	0.40	4.94
						2" Ice	0.60	11.02
						4" Ice	1.00	30.52
HB158-1-08U8-S8J18(1-5/8)	C	No	CaAa (Out Of Face)	111.00 - 0.00	1	No Ice	0.00	1.30
						1/2" Ice	0.00	2.81
						1" Ice	0.00	4.94
						2" Ice	0.00	11.02
						4" Ice	0.00	30.52
**								
1 1/4" Flat Reinforcement	C	No	CaAa (Out Of Face)	104.00 - 0.00	2	No Ice	0.21	0.00
						1/2" Ice	0.32	0.00
						1" Ice	0.43	0.00
						2" Ice	0.65	0.00
						4" Ice	1.10	0.00
**								
1" Flat Reinforcement	C	No	CaAa (Out Of Face)	113.50 - 104.00	1	No Ice	0.17	0.00
						1/2" Ice	0.28	0.00
						1" Ice	0.39	0.00
						2" Ice	0.61	0.00
						4" Ice	1.06	0.00
**								

**Feed Line/Linear Appurtenances Section Areas**

Tower Section n	Tower Elevation ft	Face	A <sub>R</sub> ft <sup>2</sup>	A <sub>F</sub> ft <sup>2</sup>	C <sub>A</sub> A <sub>A</sub> In Face ft <sup>2</sup>	C <sub>A</sub> A <sub>A</sub> Out Face ft <sup>2</sup>	Weight K
L1	169.00-133.33	A	0.000	0.000	0.000	0.000	0.00
		B	0.000	0.000	0.000	0.000	0.00
		C	0.000	0.000	0.000	12.541	0.66
L2	133.33-111.00	A	0.000	0.000	0.000	0.000	0.00
		B	0.000	0.000	0.000	0.000	0.00
		C	0.000	0.000	0.000	9.259	0.70
L3	111.00-101.50	A	0.000	0.000	0.000	0.000	0.00
		B	0.000	0.000	0.000	0.000	0.00
		C	0.000	0.000	0.000	11.613	0.47
L4	101.50-101.00	A	0.000	0.000	0.000	0.000	0.00
		B	0.000	0.000	0.000	0.000	0.00
		C	0.000	0.000	0.000	0.703	0.02
L5	101.00-87.83	A	0.000	0.000	0.000	0.000	0.00
		B	0.000	0.000	0.000	0.000	0.00
		C	0.000	0.000	0.000	18.526	0.65
L6	87.83-81.80	A	0.000	0.000	0.000	0.000	0.00
		B	0.000	0.000	0.000	0.000	0.00
		C	0.000	0.000	0.000	8.482	0.30
L7	81.80-43.33	A	0.000	0.000	0.000	0.000	0.00
		B	0.000	0.000	0.000	0.000	0.00
		C	0.000	0.000	0.000	54.114	1.89
L8	43.33-37.40	A	0.000	0.000	0.000	0.000	0.00
		B	0.000	0.000	0.000	0.000	0.00
		C	0.000	0.000	0.000	8.342	0.29
L9	37.40-9.00	A	0.000	0.000	0.000	0.000	0.00
		B	0.000	0.000	0.000	0.000	0.00
		C	0.000	0.000	0.000	39.949	1.39
L10	9.00-7.00	A	0.000	0.000	0.000	0.000	0.00
		B	0.000	0.000	0.000	0.000	0.00
		C	0.000	0.000	0.000	2.813	0.10
L11	7.00-0.00	A	0.000	0.000	0.000	0.000	0.00
		B	0.000	0.000	0.000	0.000	0.00
		C	0.000	0.000	0.000	9.847	0.34

### Feed Line/Linear Appurtenances Section Areas - With Ice

Tower Section n	Tower Elevation ft	Face or Leg	Ice Thickness in	A <sub>R</sub> ft <sup>2</sup>	A <sub>F</sub> ft <sup>2</sup>	C <sub>A</sub> A <sub>A</sub> In Face ft <sup>2</sup>	C <sub>A</sub> A <sub>A</sub> Out Face ft <sup>2</sup>	Weight K
L1	169.00-133.33	A	1.199	0.000	0.000	0.000	0.000	0.00
		B		0.000	0.000	0.000	0.000	0.00
		C		0.000	0.000	0.000	27.737	2.17
L2	133.33-111.00	A	1.170	0.000	0.000	0.000	0.000	0.00
		B		0.000	0.000	0.000	0.000	0.00
		C		0.000	0.000	0.000	20.640	2.41
L3	111.00-101.50	A	1.151	0.000	0.000	0.000	0.000	0.00
		B		0.000	0.000	0.000	0.000	0.00
		C		0.000	0.000	0.000	25.612	2.03
L4	101.50-101.00	A	1.144	0.000	0.000	0.000	0.000	0.00
		B		0.000	0.000	0.000	0.000	0.00
		C		0.000	0.000	0.000	1.530	0.11
L5	101.00-87.83	A	1.134	0.000	0.000	0.000	0.000	0.00
		B		0.000	0.000	0.000	0.000	0.00
		C		0.000	0.000	0.000	40.104	2.76
L6	87.83-81.80	A	1.120	0.000	0.000	0.000	0.000	0.00
		B		0.000	0.000	0.000	0.000	0.00
		C		0.000	0.000	0.000	18.362	1.26
L7	81.80-43.33	A	1.079	0.000	0.000	0.000	0.000	0.00
		B		0.000	0.000	0.000	0.000	0.00
		C		0.000	0.000	0.000	114.088	7.60
L8	43.33-37.40	A	1.024	0.000	0.000	0.000	0.000	0.00
		B		0.000	0.000	0.000	0.000	0.00
		C		0.000	0.000	0.000	17.586	1.17
L9	37.40-9.00	A	1.000	0.000	0.000	0.000	0.000	0.00
		B		0.000	0.000	0.000	0.000	0.00



Tower Section	Tower Elevation ft	Face or Leg	Ice Thickness in	$A_R$ ft <sup>2</sup>	$A_F$ ft <sup>2</sup>	$C_{AA}$ In Face ft <sup>2</sup>	$C_{AA}$ Out Face ft <sup>2</sup>	Weight K
L10	9.00-7.00	C		0.000	0.000	0.000	80.972	5.11
		A	1.000	0.000	0.000	0.000	0.000	0.00
		B		0.000	0.000	0.000	0.000	0.00
L11	7.00-0.00	C		0.000	0.000	0.000	5.702	0.36
		A	1.000	0.000	0.000	0.000	0.000	0.00
		B		0.000	0.000	0.000	0.000	0.00
		C		0.000	0.000	0.000	19.958	1.26

### Feed Line Center of Pressure

Section	Elevation ft	$CP_x$ in	$CP_z$ in	$CP_x$ Ice in	$CP_z$ Ice in
L1	169.00-133.33	-0.3809	0.2199	-0.6359	0.3672
L2	133.33-111.00	-0.4474	0.2583	-0.7706	0.4449
L3	111.00-101.50	-1.0289	0.5940	-1.5322	0.8846
L4	101.50-101.00	-1.1375	0.6567	-1.6551	0.9556
L5	101.00-87.83	-1.1568	0.6679	-1.6958	0.9791
L6	87.83-81.80	-1.1705	0.6758	-1.7272	0.9972
L7	81.80-43.33	-1.2269	0.7083	-1.8394	1.0620
L8	43.33-37.40	-1.2620	0.7286	-1.9246	1.1112
L9	37.40-9.00	-1.2957	0.7481	-1.9698	1.1373
L10	9.00-7.00	-1.3206	0.7625	-2.0316	1.1729
L11	7.00-0.00	-1.3276	0.7665	-2.0490	1.1830

### Discrete Tower Loads

Description	Face or Leg	Offset Type	Offsets: Horz Lateral Vert ft ft ft	Azimuth Adjustmen t °	Placement ft	$C_{AA}$ Front ft <sup>2</sup>	$C_{AA}$ Side ft <sup>2</sup>	Weight K	
ERICSSON AIR 21 B2A B4P w/ Mount Pipe	A	From Face	4.00	0.000	165.00	No Ice	6.83	5.64	0.11
			0.00			1/2"	7.35	6.48	0.17
			0.00			Ice	7.86	7.26	0.23
						1" Ice	8.93	8.86	0.38
						2" Ice	11.18	12.29	0.81
ERICSSON AIR 21 B2A B4P w/ Mount Pipe	B	From Face	4.00	0.000	165.00	No Ice	6.83	5.64	0.11
			0.00			1/2"	7.35	6.48	0.17
			0.00			Ice	7.86	7.26	0.23
						1" Ice	8.93	8.86	0.38
						2" Ice	11.18	12.29	0.81
ERICSSON AIR 21 B2A B4P w/ Mount Pipe	C	From Face	4.00	0.000	165.00	No Ice	6.83	5.64	0.11
			0.00			1/2"	7.35	6.48	0.17
			0.00			Ice	7.86	7.26	0.23
						1" Ice	8.93	8.86	0.38
						2" Ice	11.18	12.29	0.81
ERICSSON AIR 21 B4A B2P w/ Mount Pipe	A	From Face	4.00	0.000	165.00	No Ice	6.82	5.63	0.11
			0.00			1/2"	7.34	6.47	0.17
			0.00			Ice	7.85	7.25	0.23
						1" Ice	8.92	8.85	0.38
						2" Ice	11.17	12.28	0.81
ERICSSON AIR 21 B4A B2P w/ Mount Pipe	B	From Face	4.00	0.000	165.00	No Ice	6.82	5.63	0.11
			0.00			1/2"	7.34	6.47	0.17
			0.00			Ice	7.85	7.25	0.23
						1" Ice	8.92	8.85	0.38
						2" Ice	11.17	12.28	0.81

Description	Face or Leg	Offset Type	Offsets:		Azimuth Adjustment °	Placement ft	C <sub>AA</sub> Front ft <sup>2</sup>	C <sub>AA</sub> Side ft <sup>2</sup>	Weight K	
			Horz ft	Lateral ft						Vert ft
ERICSSON AIR 21 B4A B2P w/ Mount Pipe	C	From Face	4.00	0.00	0.000	165.00	1" Ice	8.92	8.85	0.38
							2" Ice	11.17	12.28	0.81
							4" Ice			
							No Ice	6.82	5.63	0.11
							1/2" Ice	7.34	6.47	0.17
							1" Ice	7.85	7.25	0.23
							2" Ice	8.92	8.85	0.38
KRY 112 144/1	A	From Face	4.00	0.00	0.000	165.00	2" Ice	11.17	12.28	0.81
							4" Ice			
							No Ice	0.41	0.20	0.01
							1/2" Ice	0.50	0.27	0.01
							Ice	0.59	0.35	0.02
							1" Ice	0.81	0.53	0.03
							2" Ice	1.36	1.00	0.08
KRY 112 144/1	B	From Face	4.00	0.00	0.000	165.00	4" Ice			
							No Ice	0.41	0.20	0.01
							1/2" Ice	0.50	0.27	0.01
							Ice	0.59	0.35	0.02
							1" Ice	0.81	0.53	0.03
							2" Ice	1.36	1.00	0.08
							KRY 112 144/1	C	From Face	4.00
No Ice	0.41	0.20	0.01							
1/2" Ice	0.50	0.27	0.01							
Ice	0.59	0.35	0.02							
1" Ice	0.81	0.53	0.03							
2" Ice	1.36	1.00	0.08							
LNX-6515DS-VTM w/ Mount Pipe	A	From Face	4.00	0.00	0.000	165.00				
							No Ice	11.68	9.84	0.08
							1/2" Ice	12.40	11.37	0.17
							Ice	13.14	12.91	0.27
							1" Ice	14.60	15.27	0.51
							2" Ice	17.87	20.14	1.15
							LNX-6515DS-VTM w/ Mount Pipe	B	From Face	4.00
No Ice	11.68	9.84	0.08							
1/2" Ice	12.40	11.37	0.17							
Ice	13.14	12.91	0.27							
1" Ice	14.60	15.27	0.51							
2" Ice	17.87	20.14	1.15							
LNX-6515DS-VTM w/ Mount Pipe	C	From Face	4.00	0.00	0.000	165.00				
							No Ice	11.68	9.84	0.08
							1/2" Ice	12.40	11.37	0.17
							Ice	13.14	12.91	0.27
							1" Ice	14.60	15.27	0.51
							2" Ice	17.87	20.14	1.15
							RRUS 11 B12	A	From Face	4.00
No Ice	3.31	1.36	0.05							
1/2" Ice	3.55	1.54	0.07							
Ice	3.80	1.73	0.10							
1" Ice	4.33	2.13	0.15							
2" Ice	5.50	3.04	0.31							
RRUS 11 B12	B	From Face	4.00	0.00	0.000	165.00				
							No Ice	3.31	1.36	0.05
							1/2" Ice	3.55	1.54	0.07
							Ice	3.80	1.73	0.10
							1" Ice	4.33	2.13	0.15
							2" Ice	5.50	3.04	0.31
							RRUS 11 B12	C	From Face	4.00
No Ice	3.31	1.36	0.05							
1/2" Ice	3.55	1.54	0.07							
Ice	3.80	1.73	0.10							
1" Ice	4.33	2.13	0.15							
2" Ice	5.50	3.04	0.31							
Platform Mount [LP 712-1]	C	None			0.000	165.00				
							1/2" Ice	29.94	29.94	1.65

Description	Face or Leg	Offset Type	Offsets: Horz Lateral Vert ft ft ft	Azimuth Adjustment t °	Placement ft		C <sub>AA</sub> <sub>Front</sub> ft <sup>2</sup>	C <sub>AA</sub> <sub>Side</sub> ft <sup>2</sup>	Weight K
						Ice	35.35	35.35	1.96
						1" Ice	46.17	46.17	2.58
						2" Ice	67.81	67.81	3.82
						4" Ice			
8-ft Ladder	C	None		0.000	165.00	No Ice	5.00	5.00	0.04
						1/2"	6.00	6.00	0.07
						Ice	7.00	7.00	0.08
						1" Ice	9.00	9.00	0.11
						2" Ice	13.00	13.00	0.15
						4" Ice			
**									
(2) DUO1417-8686 w/ Mount Pipe	A	From Face	4.00 0.00 0.00	0.000	156.00	No Ice	6.77	5.39	0.04
						1/2"	7.24	6.07	0.09
						Ice	7.72	6.76	0.16
						1" Ice	8.70	8.20	0.30
						2" Ice	10.81	11.35	0.71
						4" Ice			
(2) DUO1417-8686 w/ Mount Pipe	B	From Face	4.00 0.00 0.00	0.000	156.00	No Ice	6.77	5.39	0.04
						1/2"	7.24	6.07	0.09
						Ice	7.72	6.76	0.16
						1" Ice	8.70	8.20	0.30
						2" Ice	10.81	11.35	0.71
						4" Ice			
(2) DUO1417-8686 w/ Mount Pipe	C	From Face	4.00 0.00 0.00	0.000	156.00	No Ice	6.77	5.39	0.04
						1/2"	7.24	6.07	0.09
						Ice	7.72	6.76	0.16
						1" Ice	8.70	8.20	0.30
						2" Ice	10.81	11.35	0.71
						4" Ice			
7770.00 w/ Mount Pipe	A	From Face	4.00 0.00 0.00	0.000	156.00	No Ice	6.22	4.82	0.09
						1/2"	6.71	5.51	0.14
						Ice	7.22	6.21	0.21
						1" Ice	8.26	7.67	0.36
						2" Ice	10.48	11.06	0.76
						4" Ice			
7770.00 w/ Mount Pipe	B	From Face	4.00 0.00 0.00	0.000	156.00	No Ice	6.22	4.82	0.09
						1/2"	6.71	5.51	0.14
						Ice	7.22	6.21	0.21
						1" Ice	8.26	7.67	0.36
						2" Ice	10.48	11.06	0.76
						4" Ice			
7770.00 w/ Mount Pipe	C	From Face	4.00 0.00 0.00	0.000	156.00	No Ice	6.22	4.82	0.09
						1/2"	6.71	5.51	0.14
						Ice	7.22	6.21	0.21
						1" Ice	8.26	7.67	0.36
						2" Ice	10.48	11.06	0.76
						4" Ice			
DTMABP7819VG12A	A	From Face	4.00 0.00 0.00	0.000	156.00	No Ice	1.14	0.39	0.02
						1/2"	1.28	0.49	0.03
						Ice	1.44	0.59	0.04
						1" Ice	1.77	0.83	0.06
						2" Ice	2.54	1.41	0.14
						4" Ice			
DTMABP7819VG12A	B	From Face	4.00 0.00 0.00	0.000	156.00	No Ice	1.14	0.39	0.02
						1/2"	1.28	0.49	0.03
						Ice	1.44	0.59	0.04
						1" Ice	1.77	0.83	0.06
						2" Ice	2.54	1.41	0.14
						4" Ice			
DTMABP7819VG12A	C	From Face	4.00 0.00 0.00	0.000	156.00	No Ice	1.14	0.39	0.02
						1/2"	1.28	0.49	0.03
						Ice	1.44	0.59	0.04
						1" Ice	1.77	0.83	0.06
						2" Ice	2.54	1.41	0.14
						4" Ice			



Description	Face or Leg	Offset Type	Offsets: Horz Lateral Vert ft ft ft	Azimuth Adjustment t °	Placement ft	C <sub>AA</sub> Front ft <sup>2</sup>	C <sub>AA</sub> Side ft <sup>2</sup>	Weight K	
RRUS 11	A	From Face	4.00 0.00 0.00	0.000	156.00	No Ice	3.25	1.37	0.05
						1/2" Ice	3.49	1.55	0.07
						Ice	3.74	1.74	0.10
						1" Ice	4.27	2.14	0.15
						2" Ice	5.43	3.04	0.31
						4" Ice			
RRUS 11	B	From Face	4.00 0.00 0.00	0.000	156.00	No Ice	3.25	1.37	0.05
						1/2" Ice	3.49	1.55	0.07
						Ice	3.74	1.74	0.10
						1" Ice	4.27	2.14	0.15
						2" Ice	5.43	3.04	0.31
						4" Ice			
RRUS 11	C	From Face	4.00 0.00 0.00	0.000	156.00	No Ice	3.25	1.37	0.05
						1/2" Ice	3.49	1.55	0.07
						Ice	3.74	1.74	0.10
						1" Ice	4.27	2.14	0.15
						2" Ice	5.43	3.04	0.31
						4" Ice			
2.375" OD x 6' Mount Pipe	A	From Face	4.00 0.00 0.00	0.000	156.00	No Ice	1.43	1.43	0.03
						1/2" Ice	1.92	1.92	0.04
						Ice	2.29	2.29	0.05
						1" Ice	3.06	3.06	0.09
						2" Ice	4.70	4.70	0.23
						4" Ice			
2.375" OD x 6' Mount Pipe	B	From Face	4.00 0.00 0.00	0.000	156.00	No Ice	1.43	1.43	0.03
						1/2" Ice	1.92	1.92	0.04
						Ice	2.29	2.29	0.05
						1" Ice	3.06	3.06	0.09
						2" Ice	4.70	4.70	0.23
						4" Ice			
2.375" OD x 6' Mount Pipe	C	From Face	4.00 0.00 0.00	0.000	156.00	No Ice	1.43	1.43	0.03
						1/2" Ice	1.92	1.92	0.04
						Ice	2.29	2.29	0.05
						1" Ice	3.06	3.06	0.09
						2" Ice	4.70	4.70	0.23
						4" Ice			
Platform Mount [LP 712-1]	C	None		0.000	156.00	No Ice	24.53	24.53	1.34
						1/2" Ice	29.94	29.94	1.65
						Ice	35.35	35.35	1.96
						1" Ice	46.17	46.17	2.58
						2" Ice	67.81	67.81	3.82
						4" Ice			
** 932LG65VTE-B w/ Mount Pipe	A	From Face	2.00 0.00 0.00	0.000	148.00	No Ice	4.49	4.79	0.04
						1/2" Ice	4.95	5.50	0.08
						Ice	5.42	6.23	0.13
						1" Ice	6.38	7.72	0.25
						2" Ice	8.42	10.94	0.61
						4" Ice			
932LG65VTE-B w/ Mount Pipe	B	From Face	2.00 0.00 0.00	0.000	148.00	No Ice	4.49	4.79	0.04
						1/2" Ice	4.95	5.50	0.08
						Ice	5.42	6.23	0.13
						1" Ice	6.38	7.72	0.25
						2" Ice	8.42	10.94	0.61
						4" Ice			
932LG65VTE-B w/ Mount Pipe	C	From Face	2.00 0.00 0.00	0.000	148.00	No Ice	4.49	4.79	0.04
						1/2" Ice	4.95	5.50	0.08
						Ice	5.42	6.23	0.13
						1" Ice	6.38	7.72	0.25
						2" Ice	8.42	10.94	0.61
						4" Ice			
Side Arm Mount [SO 102-3]	C	None		0.000	148.00	No Ice	3.00	3.00	0.08
						1/2" Ice	3.48	3.48	0.11
						Ice	3.96	3.96	0.14
						1" Ice	4.92	4.92	0.20

Description	Face or Leg	Offset Type	Offsets:			Azimuth Adjustment	Placement	C <sub>AA</sub> <sub>Front</sub>	C <sub>AA</sub> <sub>Side</sub>	Weight
			Horz	Lateral	Vert					
			ft	ft	ft	°	ft	ft <sup>2</sup>	ft <sup>2</sup>	K
							2" Ice	6.84	6.84	0.32
							4" Ice			
**										
APXV18-206517-A	A	From Face	1.00	0.000	138.00		No Ice	5.17	3.04	0.03
			0.00				1/2"	5.62	3.47	0.05
			0.00				Ice	6.08	3.91	0.09
							1" Ice	7.02	4.81	0.17
							2" Ice	9.12	6.70	0.40
							4" Ice			
APXV18-206517-A	B	From Face	1.00	0.000	138.00		No Ice	5.17	3.04	0.03
			0.00				1/2"	5.62	3.47	0.05
			0.00				Ice	6.08	3.91	0.09
							1" Ice	7.02	4.81	0.17
							2" Ice	9.12	6.70	0.40
							4" Ice			
APXV18-206517-A	C	From Face	1.00	0.000	138.00		No Ice	5.17	3.04	0.03
			0.00				1/2"	5.62	3.47	0.05
			0.00				Ice	6.08	3.91	0.09
							1" Ice	7.02	4.81	0.17
							2" Ice	9.12	6.70	0.40
							4" Ice			
Pipe Mount [PM 601-3]	C	None		0.000	138.00		No Ice	4.39	4.39	0.20
							1/2"	5.48	5.48	0.24
							Ice	6.57	6.57	0.28
							1" Ice	8.75	8.75	0.36
							2" Ice	13.11	13.11	0.53
							4" Ice			
**										
LLPX310R w/ Mount Pipe	A	From Face	4.00	0.000	128.00		No Ice	4.96	2.85	0.04
			0.00				1/2"	5.35	3.37	0.08
			0.00				Ice	5.75	3.90	0.12
							1" Ice	6.58	5.08	0.23
							2" Ice	8.37	7.84	0.53
							4" Ice			
LLPX310R w/ Mount Pipe	B	From Face	4.00	0.000	128.00		No Ice	4.96	2.85	0.04
			0.00				1/2"	5.35	3.37	0.08
			0.00				Ice	5.75	3.90	0.12
							1" Ice	6.58	5.08	0.23
							2" Ice	8.37	7.84	0.53
							4" Ice			
LLPX310R w/ Mount Pipe	C	From Face	4.00	0.000	128.00		No Ice	4.96	2.85	0.04
			0.00				1/2"	5.35	3.37	0.08
			0.00				Ice	5.75	3.90	0.12
							1" Ice	6.58	5.08	0.23
							2" Ice	8.37	7.84	0.53
							4" Ice			
WIMAX DAP HEAD	A	From Face	4.00	0.000	128.00		No Ice	1.80	0.78	0.03
			0.00				1/2"	1.99	0.92	0.04
			0.00				Ice	2.18	1.07	0.06
							1" Ice	2.59	1.39	0.09
							2" Ice	3.51	2.14	0.20
							4" Ice			
WIMAX DAP HEAD	B	From Face	4.00	0.000	128.00		No Ice	1.80	0.78	0.03
			0.00				1/2"	1.99	0.92	0.04
			0.00				Ice	2.18	1.07	0.06
							1" Ice	2.59	1.39	0.09
							2" Ice	3.51	2.14	0.20
							4" Ice			
WIMAX DAP HEAD	C	From Face	4.00	0.000	128.00		No Ice	1.80	0.78	0.03
			0.00				1/2"	1.99	0.92	0.04
			0.00				Ice	2.18	1.07	0.06
							1" Ice	2.59	1.39	0.09
							2" Ice	3.51	2.14	0.20
							4" Ice			
HORIZON DUO	A	From Face	4.00	0.000	128.00		No Ice	0.55	0.34	0.01

Description	Face or Leg	Offset Type	Offsets: Horz Lateral Vert ft ft ft	Azimuth Adjustment t °	Placement ft	C <sub>AA</sub> Front ft <sup>2</sup>	C <sub>AA</sub> Side ft <sup>2</sup>	Weight K	
			0.00			1/2"	0.65	0.43	0.01
			0.00			Ice	0.76	0.52	0.02
						1" Ice	1.00	0.73	0.04
						2" Ice	1.60	1.25	0.10
						4" Ice			
HORIZON DUO	B	From Face	4.00	0.000	128.00	No Ice	0.55	0.34	0.01
			0.00			1/2"	0.65	0.43	0.01
			0.00			Ice	0.76	0.52	0.02
						1" Ice	1.00	0.73	0.04
						2" Ice	1.60	1.25	0.10
						4" Ice			
HORIZON DUO	C	From Face	4.00	0.000	128.00	No Ice	0.55	0.34	0.01
			0.00			1/2"	0.65	0.43	0.01
			0.00			Ice	0.76	0.52	0.02
						1" Ice	1.00	0.73	0.04
						2" Ice	1.60	1.25	0.10
						4" Ice			
2.375" OD x 6' Mount Pipe	A	From Face	4.00	0.000	128.00	No Ice	1.43	1.43	0.03
			0.00			1/2"	1.92	1.92	0.04
			0.00			Ice	2.29	2.29	0.05
						1" Ice	3.06	3.06	0.09
						2" Ice	4.70	4.70	0.23
						4" Ice			
2.375" OD x 6' Mount Pipe	B	From Face	4.00	0.000	128.00	No Ice	1.43	1.43	0.03
			0.00			1/2"	1.92	1.92	0.04
			0.00			Ice	2.29	2.29	0.05
						1" Ice	3.06	3.06	0.09
						2" Ice	4.70	4.70	0.23
						4" Ice			
2.375" OD x 6' Mount Pipe	C	From Face	4.00	0.000	128.00	No Ice	1.43	1.43	0.03
			0.00			1/2"	1.92	1.92	0.04
			0.00			Ice	2.29	2.29	0.05
						1" Ice	3.06	3.06	0.09
						2" Ice	4.70	4.70	0.23
						4" Ice			
Side Arm Mount [SO 701-3]	C	None		0.000	128.00	No Ice	2.83	2.83	0.20
						1/2"	3.92	3.92	0.24
						Ice	5.01	5.01	0.28
						1" Ice	7.19	7.19	0.36
						2" Ice	11.55	11.55	0.53
						4" Ice			
**									
(3) LNX-6514DS-A1M w/ Mount Pipe	A	From Face	4.00	0.000	111.00	No Ice	8.65	7.08	0.06
			0.00			1/2"	9.31	8.27	0.13
			0.00			Ice	9.93	9.18	0.21
						1" Ice	11.20	11.02	0.39
						2" Ice	13.87	15.06	0.90
						4" Ice			
(2) LNX-6514DS-A1M w/ Mount Pipe	B	From Face	4.00	0.000	111.00	No Ice	8.65	7.08	0.06
			0.00			1/2"	9.31	8.27	0.13
			0.00			Ice	9.93	9.18	0.21
						1" Ice	11.20	11.02	0.39
						2" Ice	13.87	15.06	0.90
						4" Ice			
LNX-6514DS-A1M w/ Mount Pipe	C	From Face	4.00	0.000	111.00	No Ice	8.65	7.08	0.06
			0.00			1/2"	9.31	8.27	0.13
			0.00			Ice	9.93	9.18	0.21
						1" Ice	11.20	11.02	0.39
						2" Ice	13.87	15.06	0.90
						4" Ice			
HBXX-6517DS-A2M w/ Mount Pipe	A	From Face	4.00	0.000	111.00	No Ice	8.98	6.96	0.07
			0.00			1/2"	9.65	8.18	0.14
			0.00			Ice	10.29	9.14	0.21
						1" Ice	11.59	11.02	0.40
						2" Ice	14.32	15.03	0.91

Description	Face or Leg	Offset Type	Offsets:		Azimuth Adjustment	Placement	C <sub>AA</sub> <sub>Front</sub>	C <sub>AA</sub> <sub>Side</sub>	Weight	
			Horz	Lateral						ft
(2) HBXX-6517DS-A2M w/ Mount Pipe	B	From Face	4.00	0.00	0.000	111.00	4" Ice			
							No Ice	8.98	6.96	0.07
							1/2"	9.65	8.18	0.14
							Ice	10.29	9.14	0.21
							1" Ice	11.59	11.02	0.40
(3) HBXX-6517DS-A2M w/ Mount Pipe	C	From Face	4.00	0.00	0.000	111.00	2" Ice	14.32	15.03	0.91
							4" Ice			
							No Ice	8.98	6.96	0.07
							1/2"	9.65	8.18	0.14
							Ice	10.29	9.14	0.21
RRH2X60-PCS	A	From Face	4.00	0.00	0.000	111.00	1" Ice	11.59	11.02	0.40
							2" Ice	14.32	15.03	0.91
							4" Ice			
							No Ice	2.57	2.01	0.06
							1/2"	2.79	2.22	0.08
RRH2X60-PCS	B	From Face	4.00	0.00	0.000	111.00	Ice	3.02	2.43	0.10
							1" Ice	3.52	2.89	0.16
							2" Ice	4.61	3.92	0.31
							4" Ice			
							No Ice	2.57	2.01	0.06
RRH2X60-PCS	C	From Face	4.00	0.00	0.000	111.00	1/2"	2.79	2.22	0.08
							Ice	3.02	2.43	0.10
							1" Ice	3.52	2.89	0.16
							2" Ice	4.61	3.92	0.31
							4" Ice			
RRH2X60-AWS	A	From Face	4.00	0.00	0.000	111.00	No Ice	2.57	2.01	0.06
							1/2"	2.79	2.22	0.08
							Ice	3.02	2.43	0.10
							1" Ice	3.52	2.89	0.16
							2" Ice	4.61	3.92	0.31
RRH2X60-AWS	B	From Face	4.00	0.00	0.000	111.00	4" Ice			
							No Ice	3.96	2.16	0.06
							1/2"	4.27	2.44	0.08
							Ice	4.60	2.73	0.11
							1" Ice	5.27	3.34	0.18
RRH2X60-AWS	C	From Face	4.00	0.00	0.000	111.00	2" Ice	6.72	4.66	0.37
							4" Ice			
							No Ice	3.96	2.16	0.06
							1/2"	4.27	2.44	0.08
							Ice	4.60	2.73	0.11
(2) DB-B1-6C-12AB-0Z	C	From Face	4.00	0.00	0.000	111.00	1" Ice	5.27	3.34	0.18
							2" Ice	6.72	4.66	0.37
							4" Ice			
							No Ice	3.92	2.56	0.03
							1/2"	4.20	2.79	0.06
Platform Mount [LP 303-1]	C	None			0.000	111.00	Ice	4.48	3.04	0.09
							1" Ice	5.07	3.56	0.17
							2" Ice	6.35	4.70	0.37
							4" Ice			
							No Ice	14.66	14.66	1.25
							1/2"	18.87	18.87	1.48
							Ice	23.08	23.08	1.71
							1" Ice	31.50	31.50	2.18
							2" Ice	48.34	48.34	3.10
							4" Ice			

\*\*

**Dishes**

Description	Face or Leg	Dish Type	Offset Type	Offsets:		Azimuth Adjustment	3 dB Beam Width	Elevation	Outside Diameter	Aperture Area	Weight
				Horz Lateral	Vert						
				ft	°	°	ft	ft	ft <sup>2</sup>	K	
A-ANT-18G-2-C	A	Paraboloid w/Radome	From Leg	4.00	0.000	128.00	2.17	No Ice	3.72	0.03	
				0.00	0.00			1/2" Ice	4.01	0.04	
				0.00	0.00			1" Ice	4.30	0.05	
								2" Ice	4.88	0.07	
								4" Ice	6.04	0.11	
A-ANT-18G-2-C	B	Paraboloid w/Radome	From Leg	4.00	0.000	128.00	2.17	No Ice	3.72	0.03	
				0.00	0.00			1/2" Ice	4.01	0.04	
				0.00	0.00			1" Ice	4.30	0.05	
								2" Ice	4.88	0.07	
								4" Ice	6.04	0.11	
A-ANT-18G-2-C	C	Paraboloid w/Radome	From Leg	4.00	0.000	128.00	2.17	No Ice	3.72	0.03	
				0.00	0.00			1/2" Ice	4.01	0.04	
				0.00	0.00			1" Ice	4.30	0.05	
								2" Ice	4.88	0.07	
								4" Ice	6.04	0.11	

\*\*

**Tower Pressures - No Ice**

$G_H = 1.690$

Section Elevation	z	K <sub>Z</sub>	q <sub>Z</sub>	A <sub>G</sub>	F <sub>a</sub>	A <sub>F</sub>	A <sub>R</sub>	A <sub>leg</sub>	Leg %	C <sub>A</sub> A <sub>A</sub> In Face	C <sub>A</sub> A <sub>A</sub> Out Face
ft	ft		psf	ft <sup>2</sup>	c	ft <sup>2</sup>	ft <sup>2</sup>	ft <sup>2</sup>	%	ft <sup>2</sup>	ft <sup>2</sup>
L1 169.00-133.33	150.24	1.542	25.25	56.195	A	0.000	56.195	56.195	100.00	0.000	0.000
					B	0.000	56.195	100.00	0.000	0.000	
					C	0.000	56.195	100.00	0.000	12.541	
L2 133.33-111.00	121.84	1.452	23.80	44.476	A	0.000	44.476	44.476	100.00	0.000	0.000
					B	0.000	44.476	100.00	0.000	0.000	
					C	0.000	44.476	100.00	0.000	9.259	
L3 111.00-101.50	106.20	1.396	22.88	21.292	A	0.000	21.292	21.292	100.00	0.000	0.000
					B	0.000	21.292	100.00	0.000	0.000	
					C	0.000	21.292	100.00	0.000	11.613	
L4 101.50-101.00	101.25	1.378	22.57	1.160	A	0.000	1.160	1.160	100.00	0.000	0.000
					B	0.000	1.160	100.00	0.000	0.000	
					C	0.000	1.160	100.00	0.000	0.703	
L5 101.00-87.83	94.32	1.35	22.12	31.961	A	0.000	31.961	31.961	100.00	0.000	0.000
					B	0.000	31.961	100.00	0.000	0.000	
					C	0.000	31.961	100.00	0.000	18.526	
L6 87.83-81.80	84.79	1.309	21.45	15.116	A	0.000	15.116	15.116	100.00	0.000	0.000
					B	0.000	15.116	100.00	0.000	0.000	
					C	0.000	15.116	100.00	0.000	8.482	
L7 81.80-43.33	62.32	1.199	19.56	110.569	A	0.000	110.569	110.569	100.00	0.000	0.000
					B	0.000	110.569	100.00	0.000	0.000	
					C	0.000	110.569	100.00	0.000	54.114	
L8 43.33-37.40	40.34	1.059	17.35	18.621	A	0.000	18.621	18.621	100.00	0.000	0.000
					B	0.000	18.621	100.00	0.000	0.000	
					C	0.000	18.621	100.00	0.000	8.342	
L9 37.40-9.00	22.89	1	16.38	97.367	A	0.000	97.367	97.367	100.00	0.000	0.000
					B	0.000	97.367	100.00	0.000	0.000	
					C	0.000	97.367	100.00	0.000	39.949	
L10 9.00-7.00	8.00	1	16.38	7.333	A	0.000	7.333	7.333	100.00	0.000	0.000
					B	0.000	7.333	100.00	0.000	0.000	
					C	0.000	7.333	100.00	0.000	2.813	
L11 7.00-0.00	3.48	1	16.38	26.158	A	0.000	26.158	26.158	100.00	0.000	0.000
					B	0.000	26.158	100.00	0.000	0.000	
					C	0.000	26.158	100.00	0.000	9.847	



### Tower Pressure - With Ice

$G_H = 1.690$

Section Elevation ft	z ft	$K_z$	$q_z$ psf	$t_z$ in	$A_G$ ft <sup>2</sup>	F a c e	$A_F$ ft <sup>2</sup>	$A_R$ ft <sup>2</sup>	$A_{leg}$ ft <sup>2</sup>	Leg %	$C_{AA}$ In Face ft <sup>2</sup>	$C_{AA}$ Out Face ft <sup>2</sup>
L1 169.00-133.33	150.24	1.542	5.58	1.1995	63.326	A	0.000	63.326	63.326	100.00	0.000	0.000
						B	0.000	63.326	63.326	100.00	0.000	0.000
						C	0.000	63.326	63.326	100.00	0.000	27.737
L2 133.33-111.00	121.84	1.452	5.26	1.1697	48.940	A	0.000	48.940	48.940	100.00	0.000	0.000
						B	0.000	48.940	48.940	100.00	0.000	0.000
						C	0.000	48.940	48.940	100.00	0.000	20.640
L3 111.00-101.50	106.20	1.396	5.05	1.1506	23.114	A	0.000	23.114	23.114	100.00	0.000	0.000
						B	0.000	23.114	23.114	100.00	0.000	0.000
						C	0.000	23.114	23.114	100.00	0.000	25.612
L4 101.50-101.00	101.25	1.378	4.99	1.1440	1.255	A	0.000	1.255	1.255	100.00	0.000	0.000
						B	0.000	1.255	1.255	100.00	0.000	0.000
						C	0.000	1.255	1.255	100.00	0.000	1.530
L5 101.00-87.83	94.32	1.35	4.89	1.1343	34.450	A	0.000	34.450	34.450	100.00	0.000	0.000
						B	0.000	34.450	34.450	100.00	0.000	0.000
						C	0.000	34.450	34.450	100.00	0.000	40.104
L6 87.83-81.80	84.79	1.309	4.74	1.1199	16.256	A	0.000	16.256	16.256	100.00	0.000	0.000
						B	0.000	16.256	16.256	100.00	0.000	0.000
						C	0.000	16.256	16.256	100.00	0.000	18.362
L7 81.80-43.33	62.32	1.199	4.32	1.0793	117.489	A	0.000	117.489	117.489	100.00	0.000	0.000
						B	0.000	117.489	117.489	100.00	0.000	0.000
						C	0.000	117.489	117.489	100.00	0.000	114.088
L8 43.33-37.40	40.34	1.059	3.83	1.0244	19.687	A	0.000	19.687	19.687	100.00	0.000	0.000
						B	0.000	19.687	19.687	100.00	0.000	0.000
						C	0.000	19.687	19.687	100.00	0.000	17.586
L9 37.40-9.00	22.89	1	3.62	1.0000	102.100	A	0.000	102.100	102.100	100.00	0.000	0.000
						B	0.000	102.100	102.100	100.00	0.000	0.000
						C	0.000	102.100	102.100	100.00	0.000	80.972
L10 9.00-7.00	8.00	1	3.62	1.0000	7.666	A	0.000	7.666	7.666	100.00	0.000	0.000
						B	0.000	7.666	7.666	100.00	0.000	0.000
						C	0.000	7.666	7.666	100.00	0.000	5.702
L11 7.00-0.00	3.48	1	3.62	1.0000	27.325	A	0.000	27.325	27.325	100.00	0.000	0.000
						B	0.000	27.325	27.325	100.00	0.000	0.000
						C	0.000	27.325	27.325	100.00	0.000	19.958

### Tower Pressure - Service

$G_H = 1.690$

Section Elevation ft	z ft	$K_z$	$q_z$ psf	$A_G$ ft <sup>2</sup>	F a c e	$A_F$ ft <sup>2</sup>	$A_R$ ft <sup>2</sup>	$A_{leg}$ ft <sup>2</sup>	Leg %	$C_{AA}$ In Face ft <sup>2</sup>	$C_{AA}$ Out Face ft <sup>2</sup>
L1 169.00-133.33	150.24	1.542	9.86	56.195	A	0.000	56.195	56.195	100.00	0.000	0.000
					B	0.000	56.195	56.195	100.00	0.000	0.000
					C	0.000	56.195	56.195	100.00	0.000	12.541
L2 133.33-111.00	121.84	1.452	9.30	44.476	A	0.000	44.476	44.476	100.00	0.000	0.000
					B	0.000	44.476	44.476	100.00	0.000	0.000
					C	0.000	44.476	44.476	100.00	0.000	9.259
L3 111.00-101.50	106.20	1.396	8.94	21.292	A	0.000	21.292	21.292	100.00	0.000	0.000
					B	0.000	21.292	21.292	100.00	0.000	0.000
					C	0.000	21.292	21.292	100.00	0.000	11.613
L4 101.50-101.00	101.25	1.378	8.82	1.160	A	0.000	1.160	1.160	100.00	0.000	0.000
					B	0.000	1.160	1.160	100.00	0.000	0.000
					C	0.000	1.160	1.160	100.00	0.000	0.703
L5 101.00-	94.32	1.35	8.64	31.961	A	0.000	31.961	31.961	100.00	0.000	0.000

Section Elevation ft	z ft	K <sub>Z</sub>	q <sub>z</sub> psf	A <sub>G</sub> ft <sup>2</sup>	F a c e	A <sub>F</sub> ft <sup>2</sup>	A <sub>R</sub> ft <sup>2</sup>	A <sub>leg</sub> ft <sup>2</sup>	Leg %	C <sub>A</sub> A <sub>A</sub> In Face ft <sup>2</sup>	C <sub>A</sub> A <sub>A</sub> Out Face ft <sup>2</sup>
87.83					B	0.000	31.961		100.00	0.000	0.000
L6 87.83-81.80	84.79	1.309	8.38	15.116	C	0.000	31.961		100.00	0.000	18.526
					A	0.000	15.116	15.116	100.00	0.000	0.000
					B	0.000	15.116		100.00	0.000	0.000
					C	0.000	15.116		100.00	0.000	8.482
L7 81.80-43.33	62.32	1.199	7.64	110.569	A	0.000	110.569	110.569	100.00	0.000	0.000
					B	0.000	110.569		100.00	0.000	0.000
					C	0.000	110.569		100.00	0.000	54.114
L8 43.33-37.40	40.34	1.059	6.78	18.621	A	0.000	18.621	18.621	100.00	0.000	0.000
					B	0.000	18.621		100.00	0.000	0.000
					C	0.000	18.621		100.00	0.000	8.342
L9 37.40-9.00	22.89	1	6.40	97.367	A	0.000	97.367	97.367	100.00	0.000	0.000
					B	0.000	97.367		100.00	0.000	0.000
					C	0.000	97.367		100.00	0.000	39.949
L10 9.00-7.00	8.00	1	6.40	7.333	A	0.000	7.333	7.333	100.00	0.000	0.000
					B	0.000	7.333		100.00	0.000	0.000
					C	0.000	7.333		100.00	0.000	2.813
L11 7.00-0.00	3.48	1	6.40	26.158	A	0.000	26.158	26.158	100.00	0.000	0.000
					B	0.000	26.158		100.00	0.000	0.000
					C	0.000	26.158		100.00	0.000	9.847

## Load Combinations

Comb. No.	Description
1	Dead Only
2	Dead+Wind 0 deg - No Ice
3	Dead+Wind 30 deg - No Ice
4	Dead+Wind 60 deg - No Ice
5	Dead+Wind 90 deg - No Ice
6	Dead+Wind 120 deg - No Ice
7	Dead+Wind 150 deg - No Ice
8	Dead+Wind 180 deg - No Ice
9	Dead+Wind 210 deg - No Ice
10	Dead+Wind 240 deg - No Ice
11	Dead+Wind 270 deg - No Ice
12	Dead+Wind 300 deg - No Ice
13	Dead+Wind 330 deg - No Ice
14	Dead+Ice+Temp
15	Dead+Wind 0 deg+Ice+Temp
16	Dead+Wind 30 deg+Ice+Temp
17	Dead+Wind 60 deg+Ice+Temp
18	Dead+Wind 90 deg+Ice+Temp
19	Dead+Wind 120 deg+Ice+Temp
20	Dead+Wind 150 deg+Ice+Temp
21	Dead+Wind 180 deg+Ice+Temp
22	Dead+Wind 210 deg+Ice+Temp
23	Dead+Wind 240 deg+Ice+Temp
24	Dead+Wind 270 deg+Ice+Temp
25	Dead+Wind 300 deg+Ice+Temp
26	Dead+Wind 330 deg+Ice+Temp
27	Dead+Wind 0 deg - Service
28	Dead+Wind 30 deg - Service
29	Dead+Wind 60 deg - Service
30	Dead+Wind 90 deg - Service
31	Dead+Wind 120 deg - Service
32	Dead+Wind 150 deg - Service
33	Dead+Wind 180 deg - Service
34	Dead+Wind 210 deg - Service
35	Dead+Wind 240 deg - Service
36	Dead+Wind 270 deg - Service
37	Dead+Wind 300 deg - Service
38	Dead+Wind 330 deg - Service

### Maximum Member Forces

Section No.	Elevation ft	Component Type	Condition	Gov. Load Comb.	Force K	Major Axis Moment kip-ft	Minor Axis Moment kip-ft
L1	169 - 133.33	Pole	Max Tension	2	0.00	-0.00	-0.00
			Max. Compression	14	-15.40	1.39	-0.82
			Max. Mx	11	-5.89	263.58	-0.14
			Max. My	8	-5.89	0.19	-263.51
			Max. Vy	11	-12.66	263.58	-0.14
			Max. Vx	8	12.66	0.19	-263.51
L2	133.33 - 111	Pole	Max. Torque	13			0.07
			Max Tension	1	0.00	0.00	0.00
			Max. Compression	14	-22.57	3.57	-2.11
			Max. Mx	11	-9.64	633.96	-0.68
			Max. My	2	-9.63	0.48	633.59
			Max. Vy	11	-15.75	633.96	-0.68
L3	111 - 101.5	Pole	Max. Vx	2	-15.77	0.48	633.59
			Max. Torque	9			-0.21
			Max Tension	1	0.00	0.00	0.00
			Max. Compression	14	-32.05	5.52	-4.35
			Max. Mx	11	-13.74	838.82	-1.43
			Max. My	8	-13.73	0.81	-839.30
L4	101.5 - 101	Pole	Max. Vy	11	-22.06	838.82	-1.43
			Max. Vx	2	-22.21	0.65	839.11
			Max. Torque	5			-1.26
			Max Tension	1	0.00	0.00	0.00
			Max. Compression	14	-32.31	5.63	-4.42
			Max. Mx	11	-13.92	849.87	-1.46
L5	101 - 87.83	Pole	Max. My	8	-13.91	0.83	-850.40
			Max. Vy	11	-22.12	849.87	-1.46
			Max. Vx	2	-22.27	0.66	850.22
			Max. Torque	5			-1.27
			Max Tension	1	0.00	0.00	0.00
			Max. Compression	14	-36.40	7.55	-5.54
L6	87.83 - 81.8	Pole	Max. Mx	11	-16.28	1050.13	-1.89
			Max. My	8	-16.27	1.19	-1051.42
			Max. Vy	11	-23.14	1050.13	-1.89
			Max. Vx	2	-23.29	0.88	1051.38
			Max. Torque	5			-1.32
			Max Tension	1	0.00	0.00	0.00
L7	81.8 - 43.33	Pole	Max. Compression	14	-42.54	9.87	-6.89
			Max. Mx	11	-20.21	1297.05	-2.39
			Max. My	2	-20.20	1.15	1299.35
			Max. Vy	11	-24.41	1297.05	-2.39
			Max. Vx	2	-24.56	1.15	1299.35
			Max. Torque	5			-1.38
L8	43.33 - 37.4	Pole	Max Tension	1	0.00	0.00	0.00
			Max. Compression	14	-60.40	17.84	-11.53
			Max. Mx	11	-32.01	2164.97	-4.10
			Max. My	2	-32.00	2.18	2170.35
			Max. Vy	11	-27.89	2164.97	-4.10
			Max. Vx	2	-28.04	2.18	2170.35
L9	37.4 - 9	Pole	Max. Torque	12			1.66
			Max Tension	1	0.00	0.00	0.00
			Max. Compression	14	-68.69	20.64	-13.16
			Max. Mx	11	-37.97	2486.28	-4.69
			Max. My	2	-37.97	2.55	2492.68
			Max. Vy	11	-29.04	2486.28	-4.69
L10	9 - 7	Pole	Max. Vx	2	-29.19	2.55	2492.68
			Max. Torque	12			1.78
			Max Tension	1	0.00	0.00	0.00
			Max. Compression	14	-84.47	27.67	-17.23
			Max. Mx	11	-49.13	3341.80	-6.23
			Max. My	2	-49.12	3.63	3350.49
L10	9 - 7	Pole	Max. Vy	11	-31.17	3341.80	-6.23
			Max. Vx	2	-31.32	3.63	3350.49
			Max. Torque	12			2.09
L10	9 - 7	Pole	Max Tension	1	0.00	0.00	0.00
			Max. Compression	14	-85.66	28.18	-17.52
			Max. Mx	11	-49.99	3404.33	-6.34

Section No.	Elevation ft	Component Type	Condition	Gov. Load Comb.	Force K	Major Axis Moment kip-ft	Minor Axis Moment kip-ft
L11	7 - 0	Pole	Max. My	2	-49.99	3.71	3413.17
			Max. Vy	11	-31.31	3404.33	-6.34
			Max. Vx	2	-31.46	3.71	3413.17
			Max. Torque	12			2.11
			Max Tension	1	0.00	0.00	0.00
			Max. Compression	14	-89.74	30.00	-18.57
			Max. Mx	11	-52.91	3625.45	-6.73
			Max. My	2	-52.91	4.00	3634.80
			Max. Vy	11	-31.81	3625.45	-6.73
			Max. Vx	2	-31.96	4.00	3634.80
			Max. Torque	12			2.19

### Maximum Reactions

Location	Condition	Gov. Load Comb.	Vertical K	Horizontal, X K	Horizontal, Z K
Pole	Max. Vert	14	89.74	-0.00	0.00
	Max. H <sub>x</sub>	11	52.92	31.79	-0.03
	Max. H <sub>z</sub>	2	52.92	-0.01	31.94
	Max. M <sub>x</sub>	2	3634.80	-0.01	31.94
	Max. M <sub>z</sub>	5	3615.54	-31.79	-0.01
	Max. Torsion	12	2.19	27.50	15.94
	Min. Vert	2	52.92	-0.01	31.94
	Min. H <sub>x</sub>	5	52.92	-31.79	-0.01
	Min. H <sub>z</sub>	8	52.92	0.01	-31.89
	Min. M <sub>x</sub>	8	-3634.31	0.01	-31.89
	Min. M <sub>z</sub>	11	-3625.45	31.79	-0.03
	Min. Torsion	6	-2.19	-27.54	-15.96

### Tower Mast Reaction Summary

Load Combination	Vertical K	Shear <sub>x</sub> K	Shear <sub>z</sub> K	Overtuning Moment, M <sub>x</sub> kip-ft	Overtuning Moment, M <sub>z</sub> kip-ft	Torque kip-ft
Dead Only	52.92	0.00	-0.00	3.11	4.68	-0.00
Dead+Wind 0 deg - No Ice	52.92	0.01	-31.94	-3634.80	4.00	-1.33
Dead+Wind 30 deg - No Ice	52.92	15.89	-27.66	-3147.45	-1804.00	-0.41
Dead+Wind 60 deg - No Ice	52.92	27.51	-15.95	-1813.27	-3127.29	0.86
Dead+Wind 90 deg - No Ice	52.92	31.79	0.01	4.99	-3615.54	1.90
Dead+Wind 120 deg - No Ice	52.92	27.54	15.96	1821.72	-3132.45	2.19
Dead+Wind 150 deg - No Ice	52.92	15.91	27.63	3150.43	-1807.04	1.90
Dead+Wind 180 deg - No Ice	52.92	-0.01	31.89	3634.31	5.73	1.33
Dead+Wind 210 deg - No Ice	52.92	-15.92	27.64	3151.29	1818.27	0.41
Dead+Wind 240 deg - No Ice	52.92	-27.55	15.98	1823.22	3143.04	-0.86
Dead+Wind 270 deg - No Ice	52.92	-31.79	0.03	6.73	3625.45	-1.90
Dead+Wind 300 deg - No Ice	52.92	-27.50	-15.94	-1811.76	3136.14	-2.19
Dead+Wind 330 deg - No Ice	52.92	-15.87	-27.65	-3146.58	1812.22	-1.90
Dead+Ice+Temp	89.74	0.00	-0.00	18.57	30.00	-0.00
Dead+Wind 0 deg+Ice+Temp	89.74	0.00	-9.86	-1137.08	29.98	-0.66
Dead+Wind 30 deg+Ice+Temp	89.74	4.91	-8.54	-982.18	-545.16	-0.27
Dead+Wind 60 deg+Ice+Temp	89.74	8.50	-4.92	-558.44	-966.12	0.26
Dead+Wind 90 deg+Ice+Temp	89.74	9.83	0.00	19.20	-1121.35	0.72
Dead+Wind 120 deg+Ice+Temp	89.74	8.51	4.93	596.42	-967.59	0.92
Dead+Wind 150 deg+Ice+Temp	89.74	4.92	8.53	1018.62	-546.08	0.88

Load Combination	Vertical	Shear <sub>x</sub>	Shear <sub>z</sub>	Overturning Moment, M <sub>x</sub>	Overturning Moment, M <sub>z</sub>	Torque
	K	K	K	kip-ft	kip-ft	kip-ft
Dead+Wind 180 deg+Ice+Temp	89.74	-0.00	9.85	1172.50	30.33	0.66
Dead+Wind 210 deg+Ice+Temp	89.74	-4.92	8.53	1018.79	606.70	0.27
Dead+Wind 240 deg+Ice+Temp	89.74	-8.51	4.93	596.72	1028.07	-0.26
Dead+Wind 270 deg+Ice+Temp	89.74	-9.83	0.01	19.56	1181.64	-0.72
Dead+Wind 300 deg+Ice+Temp	89.74	-8.50	-4.92	-558.13	1026.25	-0.92
Dead+Wind 330 deg+Ice+Temp	89.74	-4.91	-8.54	-982.00	605.16	-0.88
Dead+Wind 0 deg - Service	52.92	0.00	-12.48	-1419.92	4.54	-0.52
Dead+Wind 30 deg - Service	52.92	6.20	-10.80	-1229.34	-702.78	-0.16
Dead+Wind 60 deg - Service	52.92	10.74	-6.23	-707.39	-1220.46	0.34
Dead+Wind 90 deg - Service	52.92	12.42	0.00	3.93	-1411.38	0.75
Dead+Wind 120 deg - Service	52.92	10.76	6.24	714.68	-1222.52	0.86
Dead+Wind 150 deg - Service	52.92	6.21	10.79	1234.47	-703.97	0.74
Dead+Wind 180 deg - Service	52.92	-0.00	12.45	1423.68	5.21	0.52
Dead+Wind 210 deg - Service	52.92	-6.22	10.80	1234.84	714.33	0.16
Dead+Wind 240 deg - Service	52.92	-10.76	6.24	715.27	1232.61	-0.34
Dead+Wind 270 deg - Service	52.92	-12.42	0.01	4.61	1421.12	-0.75
Dead+Wind 300 deg - Service	52.92	-10.74	-6.23	-706.80	1229.87	-0.86
Dead+Wind 330 deg - Service	52.92	-6.20	-10.80	-1229.04	711.96	-0.74

## Solution Summary

Load Comb.	Sum of Applied Forces			Sum of Reactions			% Error
	PX K	PY K	PZ K	PX K	PY K	PZ K	
1	0.00	-52.92	0.00	-0.00	52.92	0.00	0.001%
2	0.01	-52.92	-31.94	-0.01	52.92	31.94	0.005%
3	15.89	-52.92	-27.66	-15.89	52.92	27.66	0.000%
4	27.51	-52.92	-15.95	-27.51	52.92	15.95	0.000%
5	31.79	-52.92	0.01	-31.79	52.92	-0.01	0.005%
6	27.54	-52.92	15.96	-27.54	52.92	-15.96	0.000%
7	15.91	-52.92	27.63	-15.91	52.92	-27.63	0.000%
8	-0.01	-52.92	31.89	0.01	52.92	-31.89	0.005%
9	-15.92	-52.92	27.64	15.92	52.92	-27.64	0.000%
10	-27.55	-52.92	15.98	27.55	52.92	-15.98	0.000%
11	-31.79	-52.92	0.03	31.79	52.92	-0.03	0.002%
12	-27.50	-52.92	-15.94	27.50	52.92	15.94	0.000%
13	-15.87	-52.92	-27.65	15.87	52.92	27.65	0.000%
14	0.00	-89.74	0.00	-0.00	89.74	0.00	0.001%
15	0.00	-89.74	-9.86	-0.00	89.74	9.86	0.001%
16	4.91	-89.74	-8.54	-4.91	89.74	8.54	0.000%
17	8.50	-89.74	-4.93	-8.50	89.74	4.92	0.000%
18	9.83	-89.74	0.00	-9.83	89.74	-0.00	0.001%
19	8.51	-89.74	4.93	-8.51	89.74	-4.93	0.000%
20	4.92	-89.74	8.53	-4.92	89.74	-8.53	0.000%
21	-0.00	-89.74	9.85	0.00	89.74	-9.85	0.001%
22	-4.92	-89.74	8.53	4.92	89.74	-8.53	0.000%
23	-8.51	-89.74	4.93	8.51	89.74	-4.93	0.000%
24	-9.83	-89.74	0.01	9.83	89.74	-0.01	0.001%
25	-8.50	-89.74	-4.92	8.50	89.74	4.92	0.000%
26	-4.91	-89.74	-8.54	4.91	89.74	8.54	0.000%
27	0.00	-52.92	-12.48	-0.00	52.92	12.48	0.004%
28	6.21	-52.92	-10.81	-6.20	52.92	10.80	0.001%



Load Comb.	Sum of Applied Forces			Sum of Reactions			% Error
	PX K	PY K	PZ K	PX K	PY K	PZ K	
29	10.74	-52.92	-6.23	-10.74	52.92	6.23	0.001%
30	12.42	-52.92	0.00	-12.42	52.92	-0.00	0.004%
31	10.76	-52.92	6.24	-10.76	52.92	-6.24	0.001%
32	6.21	-52.92	10.79	-6.21	52.92	-10.79	0.001%
33	-0.00	-52.92	12.46	0.00	52.92	-12.45	0.004%
34	-6.22	-52.92	10.80	6.22	52.92	-10.80	0.001%
35	-10.76	-52.92	6.24	10.76	52.92	-6.24	0.001%
36	-12.42	-52.92	0.01	12.42	52.92	-0.01	0.004%
37	-10.74	-52.92	-6.23	10.74	52.92	6.23	0.001%
38	-6.20	-52.92	-10.80	6.20	52.92	10.80	0.001%

### Non-Linear Convergence Results

Load Combination	Converged?	Number of Cycles	Displacement Tolerance	Force Tolerance
1	Yes	6	0.00000001	0.00000331
2	Yes	17	0.00005709	0.00008432
3	Yes	22	0.00000001	0.00013605
4	Yes	22	0.00000001	0.00013439
5	Yes	17	0.00005713	0.00014937
6	Yes	22	0.00000001	0.00013939
7	Yes	22	0.00000001	0.00013481
8	Yes	17	0.00005709	0.00008732
9	Yes	22	0.00000001	0.00013757
10	Yes	22	0.00000001	0.00013900
11	Yes	18	0.00002933	0.00008189
12	Yes	22	0.00000001	0.00013379
13	Yes	22	0.00000001	0.00013859
14	Yes	13	0.00000001	0.00007072
15	Yes	19	0.00005360	0.00011284
16	Yes	20	0.00000001	0.00009242
17	Yes	20	0.00000001	0.00009220
18	Yes	19	0.00005363	0.00011160
19	Yes	20	0.00000001	0.00009833
20	Yes	20	0.00000001	0.00009524
21	Yes	19	0.00005355	0.00011623
22	Yes	20	0.00000001	0.00010343
23	Yes	20	0.00000001	0.00010352
24	Yes	19	0.00005354	0.00011706
25	Yes	20	0.00000001	0.00009697
26	Yes	20	0.00000001	0.00010027
27	Yes	16	0.00011716	0.00005733
28	Yes	18	0.00000001	0.00014875
29	Yes	18	0.00000001	0.00014461
30	Yes	16	0.00011720	0.00007141
31	Yes	19	0.00000001	0.00008376
32	Yes	18	0.00000001	0.00014543
33	Yes	16	0.00011715	0.00005771
34	Yes	19	0.00000001	0.00008108
35	Yes	19	0.00000001	0.00008313
36	Yes	16	0.00011717	0.00007221
37	Yes	18	0.00000001	0.00014347
38	Yes	19	0.00000001	0.00008284

### Maximum Tower Deflections - Service Wind

Section No.	Elevation ft	Horz. Deflection in	Gov. Load Comb.	Tilt °	Twist °
L1	169 - 133.33	51.44	34	2.997	0.003

Section No.	Elevation ft	Horz. Deflection in	Gov. Load Comb.	Tilt °	Twist °
L2	136.66 - 111	32.11	34	2.529	0.002
L3	111 - 101.5	20.34	34	1.786	0.002
L4	101.5 - 101	16.98	34	1.593	0.002
L5	101 - 87.83	16.81	34	1.587	0.002
L6	92.16 - 81.8	14.01	34	1.433	0.001
L7	81.8 - 43.33	11.04	34	1.284	0.001
L8	48.66 - 37.4	3.99	34	0.755	0.001
L9	37.4 - 9	2.35	34	0.612	0.001
L10	9 - 7	0.13	34	0.140	0.000
L11	7 - 0	0.08	34	0.110	0.000

### Critical Deflections and Radius of Curvature - Service Wind

Elevation ft	Appurtenance	Gov. Load Comb.	Deflection in	Tilt °	Twist °	Radius of Curvature ft
165.00	ERICSSON AIR 21 B2A B4P w/ Mount Pipe	34	48.93	2.958	0.003	13495
156.00	(2) DUO1417-8686 w/ Mount Pipe	34	43.33	2.863	0.003	5190
148.00	932LG65VTE-B w/ Mount Pipe	34	38.51	2.753	0.002	3212
138.00	APXV18-206517-A	34	32.83	2.560	0.002	2194
128.00	A-ANT-18G-2-C	34	27.69	2.290	0.002	2010
111.00	(3) LNX-6514DS-A1M w/ Mount Pipe	34	20.34	1.786	0.002	1971

### Maximum Tower Deflections - Design Wind

Section No.	Elevation ft	Horz. Deflection in	Gov. Load Comb.	Tilt °	Twist °
L1	169 - 133.33	130.72	2	7.625	0.007
L2	136.66 - 111	81.70	9	6.437	0.006
L3	111 - 101.5	51.80	9	4.550	0.005
L4	101.5 - 101	43.24	9	4.058	0.004
L5	101 - 87.83	42.82	9	4.042	0.004
L6	92.16 - 81.8	35.70	9	3.652	0.004
L7	81.8 - 43.33	28.14	9	3.271	0.003
L8	48.66 - 37.4	10.16	9	1.924	0.002
L9	37.4 - 9	5.98	9	1.560	0.001
L10	9 - 7	0.34	9	0.358	0.000
L11	7 - 0	0.21	9	0.281	0.000

### Critical Deflections and Radius of Curvature - Design Wind

Elevation ft	Appurtenance	Gov. Load Comb.	Deflection in	Tilt °	Twist °	Radius of Curvature ft
165.00	ERICSSON AIR 21 B2A B4P w/ Mount Pipe	2	124.35	7.528	0.007	5464
156.00	(2) DUO1417-8686 w/ Mount Pipe	2	110.15	7.285	0.006	2099
148.00	932LG65VTE-B w/ Mount Pipe	9	97.93	7.007	0.006	1297
138.00	APXV18-206517-A	9	83.53	6.518	0.006	884
128.00	A-ANT-18G-2-C	9	70.48	5.830	0.006	805
111.00	(3) LNX-6514DS-A1M w/ Mount Pipe	9	51.80	4.550	0.005	783

### Compression Checks

### Pole Design Data

Section No.	Elevation ft	Size	L ft	$L_u$ ft	$Kl/r$	$F_a$ ksi	A $in^2$	Actual P K	Allow. $P_a$ K	Ratio $\frac{P}{P_a}$
L1	169 - 133.33 (1)	TP22.31x15.5x0.25	35.67	0.00	0.0	39.00	17.0001	-5.89	663.01	0.009
L2	133.33 - 111 (2)	TP26.0013x21.1743x0.312 5	25.66	0.00	0.0	39.00	25.4801	-9.63	993.72	0.010
L3	111 - 101.5 (3)	TP27.7884x26.0013x0.550 8	9.50	0.00	0.0	30.92	47.6179	-13.73	1472.25	0.009
L4	101.5 - 101 (4)	TP27.8825x27.7884x0.983 8	0.50	0.00	0.0	26.41	83.9892	-13.90	2217.82	0.006
L5	101 - 87.83 (5)	TP30.36x27.8825x0.6941	13.17	0.00	0.0	26.48	63.5643	-16.27	1683.44	0.010
L6	87.83 - 81.8 (6)	TP30.8702x28.1572x0.741 4	10.36	0.00	0.0	26.53	70.8954	-20.20	1880.57	0.011
L7	81.8 - 43.33 (7)	TP38.11x30.8702x0.8207	38.47	0.00	0.0	30.91	94.5254	-32.00	2921.40	0.011
L8	43.33 - 37.4 (8)	TP38.4726x35.4655x0.801 8	11.26	0.00	0.0	30.94	91.8341	-35.70	2840.98	0.013
L9	37.4 - 9 (9)	TP43.8089x38.4726x0.741 1	28.40	0.00	0.0	31.06	101.306 0	-49.12	3146.17	0.016
L10	9 - 7 (10)	TP44.1847x43.8089x0.776 3	2.00	0.00	0.0	31.11	106.952 0	-49.99	3327.27	0.015
L11	7 - 0 (11)	TP45.5x44.1847x0.7254	7.00	0.00	0.0	31.09	103.089 0	-52.91	3205.23	0.017

### Pole Bending Design Data

Section No.	Elevation ft	Size	Actual $M_x$ kip-ft	Actual $f_{bx}$ ksi	Allow. $F_{bx}$ ksi	Ratio $\frac{f_{bx}}{F_{bx}}$	Actual $M_y$ kip-ft	Actual $f_{by}$ ksi	Allow. $F_{by}$ ksi	Ratio $\frac{f_{by}}{F_{by}}$
L1	169 - 133.33 (1)	TP22.31x15.5x0.25	263.64	35.33	39.00	0.906	0.00	0.00	39.00	0.000
L2	133.33 - 111 (2)	TP26.0013x21.1743x0.31 25	634.42	47.34	39.00	1.214	0.00	0.00	39.00	0.000
L3	111 - 101.5 (3)	TP27.7884x26.0013x0.55 08	840.33	31.89	30.92	1.032	0.00	0.00	30.92	0.000
L4	101.5 - 101 (4)	TP27.8825x27.7884x0.98 38	851.45	18.85	26.41	0.714	0.00	0.00	26.41	0.000
L5	101 - 87.83 (5)	TP30.36x27.8825x0.6941	1052.6 8	28.36	26.48	1.071	0.00	0.00	26.48	0.000
L6	87.83 - 81.8 (6)	TP30.8702x28.1572x0.74 14	1300.7 5	30.11	26.53	1.135	0.00	0.00	26.53	0.000
L7	81.8 - 43.33 (7)	TP38.11x30.8702x0.8207	2172.3 7	31.25	30.91	1.011	0.00	0.00	30.91	0.000
L8	43.33 - 37.4 (8)	TP38.4726x35.4655x0.80 18	2323.4 4	34.58	30.94	1.118	0.00	0.00	30.94	0.000
L9	37.4 - 9 (9)	TP43.8089x38.4726x0.74 11	3353.5 9	37.73	31.06	1.215	0.00	0.00	31.06	0.000
L10	9 - 7 (10)	TP44.1847x43.8089x0.77 63	3416.3 4	36.14	31.11	1.162	0.00	0.00	31.11	0.000
L11	7 - 0 (11)	TP45.5x44.1847x0.7254	3638.2 3	38.65	31.09	1.243	0.00	0.00	31.09	0.000

### Pole Shear Design Data

Section No.	Elevation ft	Size	Actual V K	Actual f <sub>v</sub> ksi	Allow. F <sub>v</sub> ksi	Ratio f <sub>v</sub> F <sub>v</sub>	Actual T kip-ft	Actual f <sub>vt</sub> ksi	Allow. F <sub>vt</sub> ksi	Ratio f <sub>vt</sub> F <sub>vt</sub>
L1	169 - 133.33 (1)	TP22.31x15.5x0.25	12.66	0.74	26.00	0.057	0.00	0.00	26.00	0.000
L2	133.33 - 111 (2)	TP26.0013x21.1743x0.31 25	15.78	0.62	26.00	0.048	0.00	0.00	26.00	0.000
L3	111 - 101.5 (3)	TP27.7884x26.0013x0.55 08	22.17	0.47	20.61	0.045	0.24	0.00	20.61	0.000
L4	101.5 - 101 (4)	TP27.8825x27.7884x0.98 38	22.26	0.27	17.60	0.030	0.23	0.00	17.60	0.000
L5	101 - 87.83 (5)	TP30.36x27.8825x0.6941	23.26	0.37	17.66	0.041	0.18	0.00	17.66	0.000
L6	87.83 - 81.8 (6)	TP30.8702x28.1572x0.74 14	24.53	0.35	17.68	0.039	0.12	0.00	17.68	0.000
L7	81.8 - 43.33 (7)	TP38.11x30.8702x0.8207	28.00	0.30	20.60	0.029	0.10	0.00	20.60	0.000
L8	43.33 - 37.4 (8)	TP38.4726x35.4655x0.80 18	28.75	0.31	20.62	0.030	0.14	0.00	20.62	0.000
L9	37.4 - 9 (9)	TP43.8089x38.4726x0.74 11	31.28	0.31	20.70	0.030	0.35	0.00	20.70	0.000
L10	9 - 7 (10)	TP44.1847x43.8089x0.77 63	31.42	0.29	20.74	0.028	0.36	0.00	20.74	0.000
L11	7 - 0 (11)	TP45.5x44.1847x0.7254	31.92	0.31	20.73	0.030	0.41	0.00	20.73	0.000

### Pole Interaction Design Data


Section No.	Elevation ft	Ratio P P <sub>a</sub>	Ratio f <sub>bx</sub> F <sub>bx</sub>	Ratio f <sub>by</sub> F <sub>by</sub>	Ratio f <sub>v</sub> F <sub>v</sub>	Ratio f <sub>vt</sub> F <sub>vt</sub>	Comb. Stress Ratio	Allow. Stress Ratio	Criteria
L1	169 - 133.33 (1)	0.009	0.906	0.000	0.057	0.000	0.916	1.333	H1-3+VT ✓
L2	133.33 - 111 (2)	0.010	1.214	0.000	0.048	0.000	1.224	1.333	H1-3+VT ✓
L3	111 - 101.5 (3)	0.009	1.032	0.000	0.045	0.000	1.041	1.333	H1-3+VT ✓
L4	101.5 - 101 (4)	0.006	0.714	0.000	0.030	0.000	0.720	1.333	H1-3+VT ✓
L5	101 - 87.83 (5)	0.010	1.071	0.000	0.041	0.000	1.081	1.333	H1-3+VT ✓
L6	87.83 - 81.8 (6)	0.011	1.135	0.000	0.039	0.000	1.146	1.333	H1-3+VT ✓
L7	81.8 - 43.33 (7)	0.011	1.011	0.000	0.029	0.000	1.022	1.333	H1-3+VT ✓
L8	43.33 - 37.4 (8)	0.013	1.118	0.000	0.030	0.000	1.131	1.333	H1-3+VT ✓
L9	37.4 - 9 (9)	0.016	1.215	0.000	0.030	0.000	1.231	1.333	H1-3+VT ✓
L10	9 - 7 (10)	0.015	1.162	0.000	0.028	0.000	1.177	1.333	H1-3+VT ✓
L11	7 - 0 (11)	0.017	1.243	0.000	0.030	0.000	1.260	1.333	H1-3+VT ✓

### Section Capacity Table

Section No.	Elevation ft	Component Type	Size	Critical Element	P K	SF*P <sub>allow</sub> K	% Capacity	Pass Fail	
L1	169 - 133.33	Pole	TP22.31x15.5x0.25	1	-5.89	883.79	68.7	Pass	
L2	133.33 - 111	Pole	TP26.0013x21.1743x0.3125	2	-9.63	1324.63	91.8	Pass	
L3	111 - 101.5	Pole	TP27.7884x26.0013x0.5508	3	-13.73	1962.51	78.1	Pass	
L4	101.5 - 101	Pole	TP27.8825x27.7884x0.9838	4	-13.90	2956.35	54.0	Pass	
L5	101 - 87.83	Pole	TP30.36x27.8825x0.6941	5	-16.27	2244.03	81.1	Pass	
L6	87.83 - 81.8	Pole	TP30.8702x28.1572x0.7414	6	-20.20	2506.80	86.0	Pass	
L7	81.8 - 43.33	Pole	TP38.11x30.8702x0.8207	7	-32.00	3894.23	76.7	Pass	
L8	43.33 - 37.4	Pole	TP38.4726x35.4655x0.8018	8	-35.70	3787.03	84.8	Pass	
L9	37.4 - 9	Pole	TP43.8089x38.4726x0.7411	9	-49.12	4193.84	92.3	Pass	
L10	9 - 7	Pole	TP44.1847x43.8089x0.7763	10	-49.99	4435.25	88.3	Pass	
L11	7 - 0	Pole	TP45.5x44.1847x0.7254	11	-52.91	4272.57	94.5	Pass	
							Summary		
							Pole (L11)	94.5	Pass
							<b>RATING =</b>	<b>94.5</b>	<b>Pass</b>




**APPENDIX B**  
**BASE LEVEL DRAWING**

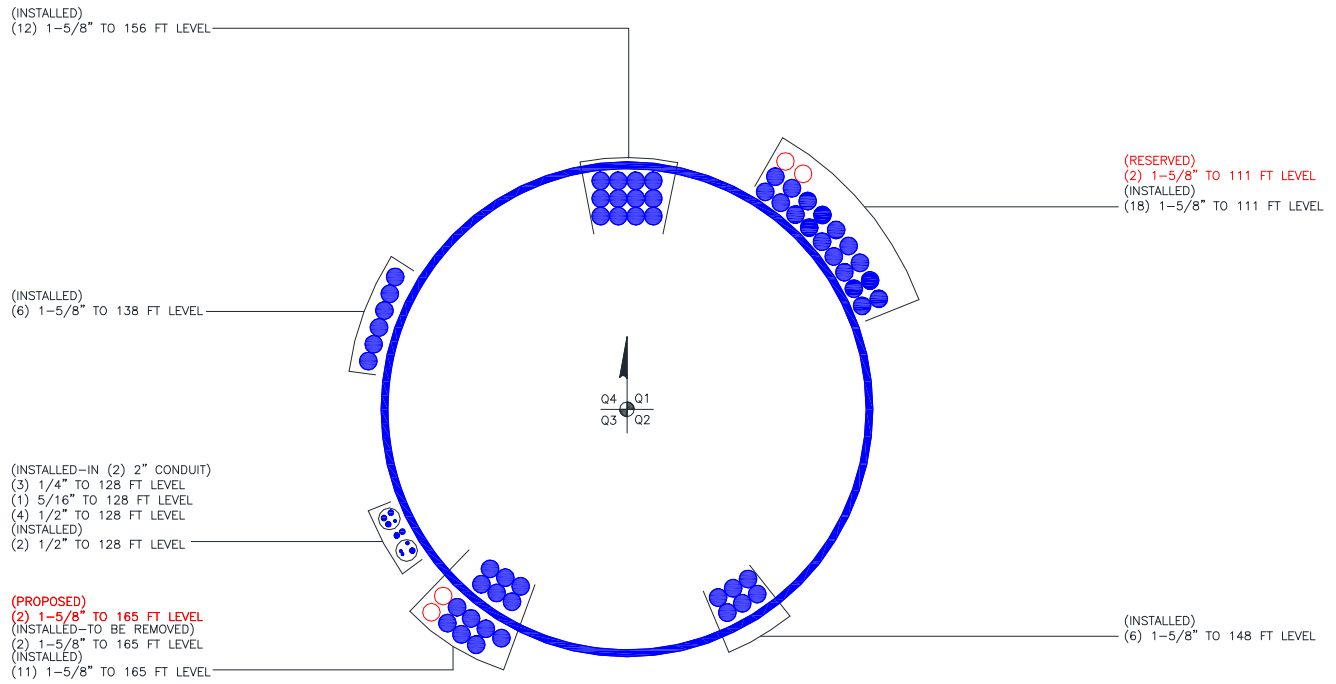

**APPENDIX C**  
**ADDITIONAL CALCULATIONS**

Section	1	2	3	4	5	6	7	8	9	10	11
Length (ft)	35.67	25.66	9.50	0.50	13.17	10.36	38.47	11.26	28.40	7.00	2.00
Number of Sides	18	18	18	18	18	18	18	18	18	18	18
Thickness (in)	0.2500	0.3125	0.5508	0.9838	0.6941	0.7414	0.8207	0.8018	0.7411	0.7254	0.7763
Socket Length (ft)	3.33				4.33		5.33				
Top Dia (in)	15.5000	21.1743	27.78426.0013	30.8702	30.3600	27.8825	30.8702	35.4655	38.4726	44.18473.8089	38.4726
Bot Dia (in)	22.3100	26.0013	27.88257.7884	30.8702	30.3600	27.88257.7884	38.1100	38.4726	43.8089	45.50084.1847	43.8089
Grade	A572-65	A572-65	Reinf 51.53 ksi	Reinf 44.21 ksi	Reinf 44.21 ksi	Reinf 44.21 ksi	Reinf 51.51 ksi	Reinf 51.56 ksi	Reinf 51.76 ksi	Reinf 51.76 ksi	Reinf 51.76 ksi
Weight (K)	1.8	2.0	1.5	0.1	2.8	2.4	11.5	3.5	9.2	2.4	0.7

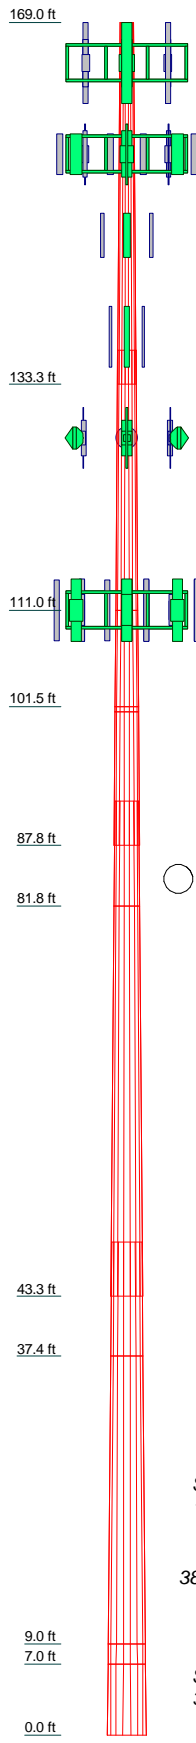

### DESIGNED APPURTENANCE LOADING


TYPE	ELEVATION	TYPE	ELEVATION
ERICSSON AIR 21 B2A B4P w/ Mount Pipe	165	932LG65VTE-B w/ Mount Pipe	148
ERICSSON AIR 21 B2A B4P w/ Mount Pipe	165	932LG65VTE-B w/ Mount Pipe	148
ERICSSON AIR 21 B2A B4P w/ Mount Pipe	165	932LG65VTE-B w/ Mount Pipe	148
ERICSSON AIR 21 B4A B2P w/ Mount Pipe	165	Side Arm Mount [SO 102-3]	148
ERICSSON AIR 21 B4A B2P w/ Mount Pipe	165	APXV18-206517-A	138
ERICSSON AIR 21 B4A B2P w/ Mount Pipe	165	APXV18-206517-A	138
ERICSSON AIR 21 B4A B2P w/ Mount Pipe	165	APXV18-206517-A	138
ERICSSON AIR 21 B4A B2P w/ Mount Pipe	165	Pipe Mount [PM 601-3]	138
ERICSSON AIR 21 B4A B2P w/ Mount Pipe	165	LLPX310R w/ Mount Pipe	128
ERICSSON AIR 21 B4A B2P w/ Mount Pipe	165	LLPX310R w/ Mount Pipe	128
ERICSSON AIR 21 B4A B2P w/ Mount Pipe	165	LLPX310R w/ Mount Pipe	128
KRY 112 144/1	165	WIMAX DAP HEAD	128
KRY 112 144/1	165	WIMAX DAP HEAD	128
KRY 112 144/1	165	WIMAX DAP HEAD	128
LNX-6515DS-VTM w/ Mount Pipe	165	HORIZON DUO	128
LNX-6515DS-VTM w/ Mount Pipe	165	HORIZON DUO	128
LNX-6515DS-VTM w/ Mount Pipe	165	HORIZON DUO	128
RRUS 11 B12	165	2.375" OD x 6' Mount Pipe	128
RRUS 11 B12	165	2.375" OD x 6' Mount Pipe	128
RRUS 11 B12	165	2.375" OD x 6' Mount Pipe	128
Platform Mount [LP 712-1]	165	Side Arm Mount [SO 701-3]	128
8-ft Ladder	165	A-ANT-18G-2-C	128
(2) DUO1417-8686 w/ Mount Pipe	156	A-ANT-18G-2-C	128
(2) DUO1417-8686 w/ Mount Pipe	156	A-ANT-18G-2-C	128
(2) DUO1417-8686 w/ Mount Pipe	156	A-ANT-18G-2-C	128
7770.00 w/ Mount Pipe	156	HBXX-6517DS-A2M w/ Mount Pipe	111
7770.00 w/ Mount Pipe	156	(2) HBXX-6517DS-A2M w/ Mount Pipe	111
7770.00 w/ Mount Pipe	156	(3) HBXX-6517DS-A2M w/ Mount Pipe	111
DTMABP7819VG12A	156	RRH2X60-PCS	111
DTMABP7819VG12A	156	RRH2X60-PCS	111
DTMABP7819VG12A	156	RRH2X60-PCS	111
RRUS 11	156	RRH2X60-AWS	111
RRUS 11	156	RRH2X60-AWS	111
RRUS 11	156	RRH2X60-AWS	111
2.375" OD x 6' Mount Pipe	156	(2) DB-B1-6C-12AB-0Z	111
2.375" OD x 6' Mount Pipe	156	Platform Mount [LP 303-1]	111
2.375" OD x 6' Mount Pipe	156	(3) LNX-6514DS-A1M w/ Mount Pipe	111
2.375" OD x 6' Mount Pipe	156	(2) LNX-6514DS-A1M w/ Mount Pipe	111
Platform Mount [LP 712-1]	156	LNX-6514DS-A1M w/ Mount Pipe	111

### MATERIAL STRENGTH

GRADE	Fy	Fu	GRADE	Fy	Fu
A572-65	65 ksi	80 ksi	Reinf 51.51 ksi	52 ksi	65 ksi
Reinf 51.53 ksi	52 ksi	65 ksi	Reinf 51.56 ksi	52 ksi	65 ksi
Reinf 44.01 ksi	44 ksi	56 ksi	Reinf 51.76 ksi	52 ksi	65 ksi
Reinf 44.14 ksi	44 ksi	56 ksi	Reinf 51.85 ksi	52 ksi	65 ksi
Reinf 44.21 ksi	44 ksi	56 ksi	Reinf 51.82 ksi	52 ksi	65 ksi

### TOWER DESIGN NOTES

1. Tower is located in Hartford County, Connecticut.
2. Tower designed for a 80 mph basic wind in accordance with the TIA/EIA-222-F Standard.
3. Tower is also designed for a 38 mph basic wind with 1.00 in ice. Ice is considered to increase in thickness with height.
4. Deflections are based upon a 50 mph wind.
5. TOWER RATING: 94.5%

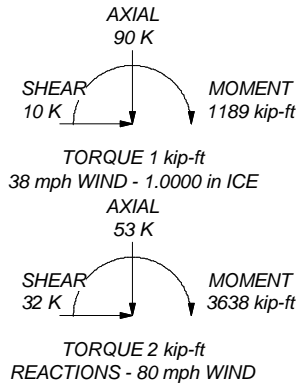

<b>Paul J Ford and Company</b>		Job: <b>165-Ft Monopole / South Windsor/Rt 5</b>	
250 E. Broad Street Suite 600 Columbus, OH 43215 Phone: 614.221.6679 FAX: 614.448.44105		Project: <b>37513-1535 / BU# 828054</b>	
Client: Crown Castle	Drawn by: Robert Koors	App'd:	
Code: TIA/EIA-222-F	Date: 12/09/14	Scale: NTS	
Path:		Dwg No. E-1	



### Asymmetric Anchor Rod Analysis

Moment = 3734 k-ft  
Axial = 53.0 kips  
Shear = 32.0 kips  
Anchor Qty = 6

TIA Ref. = F  
ASIF = 1.3333  
Max Ratio = 105.0%

Location = Base Plate  
η = N/A for BP, Rev. G Sect. 4.9.9  
Threads = N/A for FP, Rev. G

**\*\* For Post Installed Anchors: Check anchors for embedment, epoxy/grout bond, and capacity based on proof load. \*\***

Item	Nominal Anchor Dia, in	Spec	Fy, ksi	Fu, ksi	Location, degrees	Anchor Circle, in	Area Override, in <sup>2</sup>	Area, in <sup>2</sup>	Max Net Compression, kips	Max Net Tension, kips	Load for Capacity Calc, kips	Capacity Override, kips	Capacity, kips	Capacity Ratio
1					0.0	117.50	5.51	5.51	263.06	245.40	263.06	306.30	306.30	85.9%
2					60.0	117.50	5.51	5.51	263.06	245.40	263.06	306.30	306.30	85.9%
3					120.0	117.50	5.51	5.51	263.06	245.40	263.06	306.30	306.30	85.9%
4					180.0	117.50	5.51	5.51	263.06	245.40	263.06	306.30	306.30	85.9%
5					240.0	117.50	5.51	5.51	263.06	245.40	263.06	306.30	306.30	85.9%
6					300.0	117.50	5.51	5.51	263.06	245.40	263.06	306.30	306.30	85.9%

33.06

# MONOPOLE REINFORCEMENT AND RETROFIT PROJECT

BU NUMBER; SITE NAME

**BU #828054; SOUTH WINDSOR/RT 5**

APP: 261480 REV. 0; WO: 936455

SITE ADDRESS

**300 GOVERNORS HIGHWAY**

**SOUTH WINDSOR, CONNECTICUT 06074**

**HARTFORD COUNTY**

## PROJECT NOTES

1. DETAILED FIELD INFORMATION REGARDING INTERFERENCES AND/OR EXISTING FIELD CONDITIONS MAY BE AVAILABLE ON CROWN'S CCISITES AND FROM CONTRACTOR'S PRE-MOD MAPPING. IT IS THE CONTRACTOR'S RESPONSIBILITY TO FIELD VERIFY ALL EXISTING CONDITIONS AND DIMENSIONS AND COORDINATE WITH THE AVAILABLE SOURCES OF INFORMATION ABOVE AND WITH THE PROJECT PLANS BEFORE PROCEEDING WITH THE WORK. CONTRACTOR SHALL IMMEDIATELY REPORT ANY AND ALL DISCREPANCIES TO PAUL J. FORD AND COMPANY AND CROWN CASTLE FIELD PERSONNEL BEFORE PROCEEDING WITH THE WORK.
2. ALL STRUCTURAL BOLTS SHALL BE INSTALLED AND TIGHTENED TO THE PRETENSIONED CONDITION ACCORDING TO THE REQUIREMENTS OF THE AISC 'SPECIFICATION FOR STRUCTURAL JOINTS USING HIGH-STRENGTH BOLTS', DEC. 31, 2009.
3. ALL STRUCTURAL BOLTS SHALL BE FIELD INSPECTED ACCORDING TO THE REQUIREMENTS OF THE AISC 'SPECIFICATION FOR STRUCTURAL JOINTS USING HIGH-STRENGTH BOLTS', DEC. 31, 2009.
4. (A.) DTI'S REQUIRED: ALL AJAX BOLTS SHALL BE INSTALLED USING DIRECT TENSION INDICATORS (DTI'S) AND HARDENED WASHERS. ALL AJAX M20 BOLTS WITH SHEAR SLEEVES SHALL BE PRETENSIONED AND TIGHTENED UNTIL THE DIRECT TENSION INDICATOR (DTI) WASHERS SHOW THAT THE PROPER BOLT TENSION HAS BEEN REACHED. SEE NOTES AND DETAILS ON SHEET S-3 FOR REQUIREMENTS ON THE USE OF DIRECT TENSION INDICATOR (DTI) WASHERS WITH THE AJAX M20 BOLTS.

(B.) EFFECTIVE 5/30/2012: UNTIL FURTHER NOTICE, CROWN CASTLE WILL ACCEPT AJAX BOLTS TIGHTENED USING AISC "TURN-OF-NUT" METHOD. INSTALLERS SHALL FOLLOW CROWN GUIDELINES FOR AISC "TURN-OF-NUT" METHOD AND ALSO PROVIDE COMPLETE INSPECTION DOCUMENTATION IN THE PMI. PRIOR TO STARTING WORK, CONTRACTOR SHALL CONSULT WITH CROWN ENGINEERING TO DETERMINE WHETHER THIS POLICY IS STILL IN PLACE.

(C.) REQUIREMENT EFFECTIVE 04/20/2013, PER CROWN CASTLE DIRECTIVE: ANY AND ALL STRUCTURAL BOLTS THAT ARE TIGHTENED TO THE PRETENSIONED CONDITION USING THE AISC "TURN-OF-NUT" TENSIONING PROCEDURE (NON-TENSION CONTROLLED [NON-TC] BOLTS AND/OR BOLTS WITHOUT DTI'S INSTALLED) SHALL BE INSPECTED ONSITE BY AN INDEPENDENT THIRD-PARTY BOLT INSPECTOR, AS APPROVED BY CROWN. **THIS INSPECTION IS REQUIRED TO BE AN ONSITE FIELD INSPECTION.** THE THIRD-PARTY BOLT INSPECTOR SHALL FOLLOW THE PUBLISHED CROWN CASTLE INSPECTION PROCEDURE "MI NON-TC BOLT INSPECTION", DATED APRIL 2013. THE THIRD-PARTY BOLT INSPECTOR SHALL PREPARE A FULLY DOCUMENTED BOLT INSPECTION REPORT, AS SPECIFIED BY CROWN, AND SHALL SUBMIT A COPY OF THE BOLT INSPECTION REPORT TO THE MI INSPECTOR, THE EOR, AND TO CROWN CASTLE.

## PROJECT CONTACTS:

### MONOPOLE OWNER:

CROWN CASTLE

MOD PM: JERRY BRUNO AT JERRY.BRUNO.CONTRACTOR@CROWNCastle.COM

PH: (781) 970-0069

## DESIGN STANDARD

THIS REINFORCEMENT DESIGN IS BASED UPON THE REQUIREMENTS OF THE TIA/EIA-222-F-1996 STRUCTURAL STANDARD FOR ANTENNA SUPPORTING STRUCTURES AND ANTENNAS, USING A DESIGN BASIC WIND SPEED OF 80 MPH (FASTEST MILE) WITH NO ICE, 38 MPH WITH 1 INCH ICE AND 50 MPH SERVICE LOADS.

REFER TO THE POLE DESIGN AND ANTENNA LOADING DOCUMENTED IN THE PJF STRUCTURAL ANALYSIS FOR THIS SITE (PJF#37513-1535.003.7700), DATED 12-9-2014.

## THIS PROJECT INCLUDES THE FOLLOWING REINFORCING ELEMENTS:

SHAFT REINFORCING

FIELD WELDED MICROPILE BRACKETS

FOUNDATION AUGMENTATION: MICROPILES

## SHEET INDEX

SHEET NUMBER	DESCRIPTION
T-1	TITLE SHEET
S-1	GENERAL NOTES
S-2	GENERAL NOTES
S-3	AJAX BOLT DETAIL
S-4	MONOPOLE PROFILE
S-5	SHAFT REINF. CHART & DETAIL
S-6	BASE PLATE DETAILS
S-7	MICROPILE BRACKET DETAILS
S-8	MICROPILE DETAILS
S-9	MICROPILE MISC DETAILS
S-10	MI CHECKLIST



PAUL J. FORD AND COMPANY  
STRUCTURAL ENGINEERS  
250 East Broad Street · Suite 600 · Columbus, Ohio 43215  
(614) 221-6679 www.pjfweb.com

**CROWN CASTLE**

3530 TORINGDON WAY, SUITE 300, CHARLOTTE, NC 28277  
PH: (724) 416-2000

**BU #828054; SOUTH WINDSOR/RT 5**  
**SOUTH WINDSOR, CONNECTICUT**  
MONOPOLE REINFORCEMENT AND RETROFIT PROJECT

PROJECT: 37513-1535.003.7700

DRAWN BY:  
B.M.S.  
CHECKED BY:  
R.M.K.  
APPROVED BY:  
DATE:  
12-9-2014

TITLE SHEET

**T-1**

CROWN CASTLE PROJECT: BU #828054; SOUTH WINDSOR/RT 5; SOUTH WINDSOR, CONNECTICUT  
MONOPOLE RETROFIT PROJECT MASTER NOTES DOCUMENT (REV. 2, 1/22/2009)

**A. GENERAL NOTES**

- IT SHALL BE THE RESPONSIBILITY OF THE CONTRACTOR TO FIELD VERIFY ALL EXISTING CONDITIONS AND DIMENSIONS PRIOR TO FABRICATION AND CONSTRUCTION. THESE DRAWINGS WERE PREPARED FROM INFORMATION AND DOCUMENTS PROVIDED TO PAUL J. FORD & COMPANY BY CROWN CASTLE. THIS INFORMATION PROVIDED HAS NOT BEEN FIELD VERIFIED BY PAUL J. FORD & COMPANY FOR ACCURACY AND THEREFORE DISCREPANCIES BETWEEN THESE DRAWINGS AND ACTUAL SITE CONDITIONS SHOULD BE ANTICIPATED. ANY DISCREPANCIES AND/OR CHANGES BETWEEN THE INFORMATION CONTAINED IN THESE DRAWINGS AND THE ACTUAL VERIFIED SITE CONDITIONS SHALL BE IMMEDIATELY BROUGHT TO THE ATTENTION OF CROWN CASTLE AND PAUL J. FORD & COMPANY SO THAT ANY CHANGES AND/OR ADJUSTMENTS, IF NECESSARY, CAN BE MADE TO THE DESIGN AND DRAWINGS.
- THE EXISTING UNREINFORCED MONOPOLE STRUCTURE DOES NOT HAVE THE STRUCTURAL CAPACITY TO CARRY ALL OF THE ANTENNA AND PLATFORM LOADS SHOWN ON THESE DRAWINGS AT THE REQUIRED MINIMUM TIA/EIA-222-F-1996 BASIC WIND SPEEDS. DO NOT INSTALL ANY ADDITIONAL OR NEW ANTENNA AND PLATFORM LOADS UNTIL THE MONOPOLE REINFORCING SYSTEM IS COMPLETELY AND SUCCESSFULLY INSTALLED.
- IF MATERIALS, QUANTITIES, STRENGTHS OR SIZES INDICATED BY THE DRAWINGS OR SPECIFICATIONS ARE NOT IN AGREEMENT WITH THESE NOTES, THE BETTER QUALITY AND/OR GREATER QUANTITY, STRENGTH OR SIZE INDICATED, SPECIFIED OR NOTED SHALL BE PROVIDED.
- THIS STRUCTURE IS DESIGNED TO BE SELF-SUPPORTING AND STABLE AFTER THE INSTALLATION OF THE REINFORCING REPAIR SYSTEM HAS BEEN PROPERLY AND ADEQUATELY COMPLETED. IT IS THE CONTRACTOR'S SOLE RESPONSIBILITY TO INSURE THE SAFETY AND STABILITY OF THE MONOPOLE AND ITS COMPONENT PARTS DURING FIELD MODIFICATIONS. THIS INCLUDES, BUT IS NOT LIMITED TO, THE ADDITION OF WHATEVER TEMPORARY BRACING, GUYS OR TIE DOWNS THAT MAY BE NECESSARY. SUCH MATERIAL SHALL BE REMOVED AND SHALL REMAIN THE PROPERTY OF THE CONTRACTOR AFTER THE COMPLETION OF THE PROJECT. **IMPORTANT CUTTING, WELDING AND SAFETY GUIDELINES:** THE CONTRACTOR SHALL FOLLOW ALL CROWN CASTLE CUTTING, WELDING, FIRE PREVENTION AND SAFETY GUIDELINES. PRIOR TO CONSTRUCTION, THE CONTRACTOR SHALL OBTAIN A COPY OF THE CURRENT CROWN CASTLE GUIDELINES FROM CROWN CASTLE. PER THE 12-01-2005 CROWN CASTLE DIRECTIVE: "ALL CUTTING AND WELDING ACTIVITIES SHALL BE CONDUCTED IN ACCORDANCE WITH CROWN CASTLE POLICY 'CUTTING AND WELDING PLAN' (DOC # ENG-PLN-10015) ON AN ONGOING BASIS THROUGHOUT THE ENTIRE LIFE OF THE PROJECT".
- THE STRUCTURAL CONTRACT DOCUMENTS DO NOT INDICATE THE METHOD OR MEANS OF CONSTRUCTION. THE CONTRACTOR SHALL SUPERVISE AND DIRECT THE WORK AND SHALL BE SOLELY RESPONSIBLE FOR ALL CONSTRUCTION MEANS, METHODS, TECHNIQUES, SEQUENCES, AND PROCEDURES. OBSERVATION VISITS TO THE SITE BY THE OWNER AND/OR THE ENGINEER SHALL NOT INCLUDE INSPECTIONS OF THE PROTECTIVE MEASURES OR THE CONSTRUCTION PROCEDURES.
- ANY SUPPORT SERVICES PERFORMED BY THE ENGINEER DURING CONSTRUCTION SHALL BE DISTINGUISHED FROM CONTINUOUS AND DETAILED INSPECTION SERVICES WHICH ARE FURNISHED BY THE INSPECTION/TESTING AGENCY. THESE SUPPORT SERVICES PERFORMED BY THE ENGINEER ARE SOLELY FOR THE PURPOSE OF ASSISTING IN QUALITY CONTROL AND IN ACHIEVING CONFORMANCE WITH CONTRACT DOCUMENTS. THEY DO NOT GUARANTEE CONTRACTOR'S PERFORMANCE AND SHALL NOT BE CONSTRUED AS SUPERVISION OF CONSTRUCTION.
- ALL MATERIALS AND EQUIPMENT FURNISHED WILL BE NEW AND OF GOOD QUALITY, FREE FROM FAULTS AND DEFECTS AND IN CONFORMANCE WITH THE CONTRACT DOCUMENTS. ANY AND ALL SUBSTITUTIONS MUST BE PROPERLY APPROVED AND AUTHORIZED IN WRITING BY THE OWNER AND ENGINEER PRIOR TO INSTALLATION. THE CONTRACTOR SHALL FURNISH SATISFACTORY EVIDENCE AS TO THE KIND AND QUALITY OF MATERIALS AND EQUIPMENT BEING SUBSTITUTED.
- THE CONTRACTOR SHALL BE RESPONSIBLE FOR INITIATING, MAINTAINING, AND SUPERVISING ALL SAFETY PRECAUTIONS AND PROGRAMS IN CONNECTION WITH THE WORK. THE CONTRACTOR IS RESPONSIBLE TO ENSURE THAT THIS PROJECT AND RELATED WORK COMPLIES WITH ALL APPLICABLE LOCAL, STATE, AND FEDERAL SAFETY CODES AND REGULATIONS GOVERNING THIS WORK AS WELL AS CROWN CASTLE SAFETY GUIDELINES.
- THE CONTRACTOR SHALL BE RESPONSIBLE FOR PROTECTING ALL EXISTING AND NEW COAXIAL CABLES AND OTHER EQUIPMENT DURING CONSTRUCTION.
- ANY EXISTING ATTACHMENTS AND/OR PROJECTIONS ON THE POLE THAT MAY INTERFERE WITH THE INSTALLATION OF THE REINFORCING SYSTEM WILL HAVE TO BE REMOVED, AND/OR RELOCATED, AND/OR REPLACED AND RE-INSTALLED AFTER THE REINFORCING IS SUCCESSFULLY COMPLETED. THE CONTRACTOR SHALL IDENTIFY AND COORDINATE THESE ITEMS PRIOR TO CONSTRUCTION WITH THE OWNER, TESTING AGENCY, AND ENGINEER.
- ANY AND ALL EXISTING PLATFORMS THAT ARE LOCATED IN AREAS OF THE POLE SHAFT WHERE SHAFT REINFORCING MUST BE APPLIED SHALL BE TEMPORARILY REMOVED OR OTHERWISE SUPPORTED TO PERMIT NEW CONTINUOUS REINFORCEMENT TO BE ATTACHED. AFTER THE CONTRACTOR HAS SUCCESSFULLY INSTALLED THE MONOPOLE REINFORCEMENT SYSTEM, THE CONTRACTOR SHALL RE-INSTALL THE PLATFORMS. IN NO CASE SHALL ANY NEW AND/OR ADDITIONAL PLATFORMS AND/OR ANTENNAS AND/OR COAX CABLES AND/OR OTHER EQUIPMENT BE INSTALLED ON THE MONOPOLE UNTIL THE CONTRACTOR HAS SUCCESSFULLY COMPLETED THE INSTALLATION OF ALL OF THE REQUIRED STRUCTURAL REINFORCING SYSTEM COMPONENTS.

**B. (SECTION NOT USED)**

**C. SPECIAL INSPECTION AND TESTING**

- ALL WORK SHALL BE SUBJECT TO REVIEW AND OBSERVATION BY THE OWNER'S REPRESENTATIVE AND THE OWNER'S AUTHORIZED INDEPENDENT INSPECTION AND TESTING AGENCY. REFER TO CROWN CASTLE DOCUMENT ENG-SOW-10066 FOR SPECIFICATION.
- ANY SUPPORT SERVICES PERFORMED BY THE ENGINEER DURING CONSTRUCTION SHALL BE DISTINGUISHED FROM CONTINUOUS AND DETAILED INSPECTION SERVICES WHICH ARE FURNISHED BY OTHERS. THESE SUPPORT SERVICES PERFORMED BY THE ENGINEER ARE PERFORMED SOLELY FOR THE PURPOSE OF ASSISTING IN QUALITY CONTROL AND IN ACHIEVING CONFORMANCE WITH CONTRACT DOCUMENTS. THEY DO NOT GUARANTEE CONTRACTOR'S PERFORMANCE AND SHALL NOT BE CONSTRUED AS SUPERVISION OF CONSTRUCTION.
- OBSERVED DISCREPANCIES BETWEEN THE WORK AND THE CONTRACT DOCUMENTS SHALL BE CORRECTED BY THE CONTRACTOR AT NO ADDITIONAL COST.
- AN INDEPENDENT QUALIFIED INSPECTION/TESTING AGENCY SHALL BE SELECTED, RETAINED AND PAID FOR BY THE OWNER FOR THE SOLE PURPOSE OF INSPECTING, TESTING, DOCUMENTING, AND APPROVING ALL WELDING AND FIELD WORK PERFORMED BY THE CONTRACTOR.
  - ACCESS TO ANY PLACE WHERE WORK IS BEING DONE SHALL BE PERMITTED AT ALL TIMES.
  - THE INSPECTION AGENCY SHALL SO SCHEDULE THIS WORK AS TO CAUSE A MINIMUM OF INTERRUPTION TO, AND COORDINATE WITH, THE WORK IN PROGRESS. IT IS THE CONTRACTOR'S RESPONSIBILITY TO COORDINATE THE WORK SCHEDULE WITH THE TESTING AGENCY. THE CONTRACTOR SHALL ALLOW FOR ADEQUATE TIME AND ACCESS FOR THE TESTING AGENCY TO PERFORM THEIR DUTIES.
- THE INSPECTION AND TESTING AGENCY SHALL BE RESPONSIBLE TO PERFORM THE FOLLOWING SERVICES FOR THE OWNER. THE TESTING AGENCY SHALL INSPECT THE FOLLOWING ITEMS IN ACCORDANCE WITH THE CONSTRUCTION DRAWINGS. THE TESTING AGENCY SHALL INSPECT ITEMS ON THIS LIST AND OTHER ITEMS AS NECESSARY TO FULFILL THEIR RESPONSIBILITY. THE TESTING AGENCY SHALL UTILIZE EXPERIENCED, TRAINED INSPECTORS INCLUDING AWS CERTIFIED WELDING INSPECTORS (CWI). INSPECTORS SHALL HAVE THE TRAINING, CREDENTIALS, AND EXPERIENCE APPROPRIATE FOR AND COMMENSURATE WITH THE SCOPE AND TYPE OF INSPECTION WORK TO BE PERFORMED.
  - GENERAL:**
    - PERFORM PERIODIC ON-SITE OBSERVATION, INSPECTION, VERIFICATION, AND TESTING DURING THE TIME THE CONTRACTOR IS WORKING ON-SITE. AGENCY SHALL NOTIFY OWNER IMMEDIATELY WHEN FIELD PROBLEMS OR DISCREPANCIES OCCUR.
  - FOUNDATIONS, CONCRETE, AND SOIL PREPARATION - (NOT REQUIRED)**
  - CONCRETE TESTING PER ACI - (NOT REQUIRED)**
  - STRUCTURAL STEEL**
    - CHECK THE STEEL ON THE JOB WITH THE PLANS.
    - CHECK MILL CERTIFICATIONS.
    - CHECK GRADE OF STEEL MEMBERS, AND BOLTS FOR CONFORMANCE WITH DRAWINGS.
    - INSPECT STEEL MEMBERS FOR DISTORTION, EXCESSIVE RUST, FLAWS AND BURNED HOLES.
    - CALL FOR LABORATORY TEST REPORTS WHEN IN DOUBT.
    - CHECK STEEL MEMBERS FOR SIZES, SWEEP AND DIMENSIONAL TOLERANCES.
    - CHECK FOR SURFACE FINISH SPECIFIED, GALVANIZED.
    - CHECK BOLT TIGHTENING ACCORDING TO AISC "TURN OF THE NUT" METHOD.
  - WELDING:**
    - VERIFY FIELD WELDING PROCEDURES, WELDERS, AND WELDING OPERATORS, NOT DEEMED PREQUALIFIED, IN ACCORDANCE WITH AWS D1.1.
    - INSPECT FIELD WELDED CONNECTIONS IN ACCORDANCE WITH THE REQUIREMENTS SPECIFIED AND IN ACCORDANCE WITH AWS D1.1.
    - APPROVE FIELD WELDING SEQUENCE.
      - A PROGRAM OF THE APPROVED SEQUENCES SHALL BE SUBMITTED TO THE OWNER BEFORE WELDING BEGINS. NO CHANGE IN APPROVED SEQUENCES MAY BE MADE WITHOUT PERMISSION FROM THE OWNER.
    - INSPECT WELDED CONNECTIONS AS FOLLOWS AND IN ACCORDANCE WITH AWS D1.1:
      - INSPECT WELDING EQUIPMENT FOR CAPACITY, MAINTENANCE AND WORKING CONDITIONS.
      - VERIFY SPECIFIED ELECTRODES AND HANDLING AND STORAGE OF ELECTRODES FOR CONFORMANCE TO SPECIFICATIONS.
      - INSPECT PREHEATING AND INTERPASS TEMPERATURES FOR CONFORMANCE WITH AWS D1.1.
      - VISUALLY INSPECT ALL WELDS AND VERIFY THAT QUALITY OF WELDS MEETS THE REQUIREMENTS OF AWS D1.1.
      - SPOT TEST AT LEAST ONE FILLET WELD OF EACH MEMBER USING MAGNETIC PARTICLE OR DYE PENETRANT.
      - INSPECT FOR SIZE, SPACING, TYPE AND LOCATION AS PER APPROVED PLANS.
      - VERIFY THAT THE BASE METAL CONFORMS TO THE DRAWINGS.
      - REVIEW THE REPORTS BY TESTING LABS.
      - CHECK TO SEE THAT WELDS ARE CLEAN AND FREE FROM SLAG.
      - INSPECT RUST PROTECTION OF WELDS AS PER SPECIFICATIONS.
      - CHECK THAT DEFECTIVE WELDS ARE CLEARLY MARKED AND HAVE BEEN ADEQUATELY REPAIRED.
  - REPORTS:**
    - COMPILE AND PERIODICALLY SUBMIT DAILY INSPECTION REPORTS TO THE OWNER.
- THE INSPECTION PLAN OUTLINED HEREIN IS INTENDED AS A DESCRIPTION OF GENERAL AND SPECIFIC ITEMS OF CONCERN. IT IS NOT INTENDED TO BE ALL-INCLUSIVE. IT DOES NOT LIMIT THE TESTING AND INSPECTION AGENCY TO THE ITEMS LISTED. ADDITIONAL TESTING, INSPECTION, AND CHECKING MAY BE REQUIRED AND SHOULD BE ANTICIPATED. THE TESTING AGENCY SHALL USE THEIR PROFESSIONAL JUDGMENT AND KNOWLEDGE OF THE JOB SITE CONDITIONS AND THE CONTRACTOR'S PERFORMANCE TO DECIDE WHAT OTHER ITEMS REQUIRE ADDITIONAL ATTENTION. THE TESTING AGENCY'S JUDGMENT MUST PREVAIL ON ITEMS NOT SPECIFICALLY COVERED. ANY DISCREPANCIES AND PROBLEMS SHALL BE BROUGHT IMMEDIATELY TO THE OWNER'S ATTENTION. RESOLUTIONS ARE NOT TO BE MADE WITHOUT THE OWNER'S REVIEW AND SPECIFIC WRITTEN CONSENT. THE OWNER RESERVES THE RIGHT TO DETERMINE WHAT IS AN ACCEPTABLE RESOLUTION OF DISCREPANCIES AND PROBLEMS.
- AFTER EACH INSPECTION, THE TESTING AGENCY WILL PREPARE A WRITTEN ACCEPTANCE OR REJECTION WHICH WILL BE GIVEN TO THE CONTRACTOR AND FILED AS DAILY REPORTS TO THE OWNER. THIS WRITTEN ACTION WILL GIVE THE CONTRACTOR A LIST OF ITEMS TO BE CORRECTED, PRIOR TO CONTINUING CONSTRUCTION, AND/OR LOADING OF STRUCTURAL ITEMS.
- RESPONSIBILITY: THE TESTING AGENCY DOES NOT RELIEVE THE CONTRACTOR'S CONTRACTUAL OR STATUTORY OBLIGATIONS. THE CONTRACTOR HAS THE SOLE RESPONSIBILITY FOR ANY DEVIATIONS FROM THE OFFICIAL CONTRACT DOCUMENTS. THE TESTING AGENCY WILL NOT REPLACE THE CONTRACTOR'S QUALITY CONTROL PERSONNEL.



**PAUL J. FORD AND COMPANY**  
STRUCTURAL ENGINEERS  
250 East Broad Street · Suite 600 · Columbus, Ohio 43215  
(614) 221-6679 www.pjfweb.com

**CROWN CASTLE**

3530 TORINGDON WAY, SUITE 300, CHARLOTTE, NC 28277  
PH: (724) 416-2000

**BU #828054; SOUTH WINDSOR/RT 5**  
**SOUTH WINDSOR, CONNECTICUT**  
**MONOPOLE REINFORCEMENT AND RETROFIT PROJECT**

PROJECT: 37513-1535.003.7700

DRAWN BY:  
B.M.S.

CHECKED BY:  
R.M.K.

APPROVED BY:

DATE:  
12-9-2014

GENERAL NOTES

**S-1**



**D. STRUCTURAL STEEL**

1. STRUCTURAL STEEL MATERIALS, FABRICATION, DETAILING, AND WORKMANSHIP SHALL CONFORM TO THE LATEST EDITION OF THE FOLLOWING REFERENCE STANDARDS:
- A. BY THE AMERICAN INSTITUTE OF STEEL CONSTRUCTION (AISC):
- "SPECIFICATION FOR THE DESIGN, FABRICATION AND ERECTION OF STRUCTURAL STEEL FOR BUILDINGS."
  - "SPECIFICATION FOR STRUCTURAL JOINTS USING ASTM A325 OR A490 BOLTS," AS APPROVED BY THE RESEARCH COUNCIL ON STRUCTURAL CONNECTIONS OF THE ENGINEERING FOUNDATION.
  - "CODE OF STANDARD PRACTICE FOR STEEL BUILDINGS AND BRIDGES" (PARAGRAPH 4.2.1 SPECIFICALLY EXCLUDED).
- B. BY THE AMERICAN WELDING SOCIETY (AWS):
- "STRUCTURAL WELDING CODE - STEEL D1.1."
  - "SYMBOLS FOR WELDING AND NON-DESTRUCTIVE TESTING"
2. ANY MATERIAL OR WORKMANSHIP WHICH IS OBSERVED TO BE DEFECTIVE OR INCONSISTENT WITH THE CONTRACT DOCUMENTS SHALL BE CORRECTED, MODIFIED, OR REPLACED AT THE CONTRACTOR'S EXPENSE.
3. TIGHTEN ALL STRUCTURAL BOLTS, INCLUDING THE AJAX M20 BOLTS WITH SHEAR SLEEVES, ACCORDING TO THE REQUIREMENTS OF THE AISC "TURN OF THE NUT" METHOD. TIGHTEN BOLTS 1/3 TURN PAST THE SNUG TIGHT CONDITION AS DEFINED BY AISC.
4. WELDED CONNECTIONS SHALL CONFORM TO THE LATEST REVISED CODE OF THE AMERICAN WELDING SOCIETY, AWS D1.1. ALL WELD ELECTRODES SHALL BE E80XX UNLESS NOTED OTHERWISE ON THE DRAWINGS.
5. ALL WELDED CONNECTIONS SHALL BE MADE BY WELDERS CERTIFIED BY AWS. CONTRACTOR SHALL SUBMIT WELDERS' CERTIFICATION AND QUALIFICATION DOCUMENTATION TO THE OWNER'S TESTING AGENCY FOR REVIEW AND APPROVAL PRIOR TO CONSTRUCTION.
6. STRUCTURAL STEEL PLATES SHALL CONFORM TO ASTM A572 GRADE 65 (FY = 65 KSI MIN.) UNLESS NOTED OTHERWISE ON THE DRAWINGS.
7. SURFACES OF EXISTING STEEL SHALL BE PREPARED AS REQUIRED FOR FIELD WELDING PER AWS. SEE SECTION I NOTES REGARDING TOUCH-UP OF GALVANIZED SURFACES DAMAGED DURING TRANSPORTATION OR ERECTION AND ASSEMBLY AS WELL AS FIELD WELDING.
8. UNLESS OTHERWISE NOTED, ALL STEEL MEMBERS SHALL BE HOT-DIP GALVANIZED, AFTER FABRICATION, IN ACCORDANCE WITH ASTM A123. SEE SECTION J FOR FURTHER NOTES AND FOR EXCEPTIONS (IF ANY).
9. ALL WELDS SHALL BE VISUALLY INSPECTED BY THE OWNER'S APPROVED TESTING AGENCY. OTHER TESTS MAY ALSO BE PERFORMED ON THE WELDS BY THE TESTING AGENCY IN ORDER FOR THEM TO PERFORM THEIR DUTIES FOR THIS PROJECT. THE CONTRACTOR SHALL COOPERATE WITH THE TESTING AGENCY IN THEIR TESTING EFFORTS.
10. NO WELDING SHALL BE DONE TO THE EXISTING STRUCTURE WITHOUT THE PRIOR APPROVAL AND SUPERVISION OF THE TESTING AGENCY.
11. FIELD CUTTING OF STEEL:
- PRIOR TO ANY FIELD CUTTING, THE CONTRACTOR SHALL MARK THE CUT OUTLINES ON THE STEEL AND THE INSPECTION/TESTING AGENCY SHALL VERIFY PROPOSED LAYOUT, LOCATION, AND DIMENSIONS.
  - ANY REQUIRED CUTS IN THE STEEL SHALL BE CAREFULLY CUT BY MECHANICAL METHODS SUCH AS DRILLING, SAW CUTTING, AND GRINDING. THE CONTRACTOR IS RESPONSIBLE TO PREVENT ANY DAMAGE TO THE COAX CABLES, AND/OR OTHER EQUIPMENT AND/OR THE STRUCTURE, DURING THE CUTTING WORK. ANY DAMAGE TO THE COAX CABLES, AND/OR OTHER EQUIPMENT AND/OR THE STRUCTURE, RESULTING FROM THE CONTRACTOR'S ACTIVITIES SHALL BE REPAIRED AT THE CONTRACTOR'S EXPENSE. THE INSPECTION/TESTING AGENCY SHALL CLOSELY AND CONTINUOUSLY MONITOR THIS ACTIVITY.
  - ALL REQUIRED CUTS SHALL BE CUT WITHIN THE DIMENSIONS SHOWN ON THE DRAWINGS. NO CUTS SHALL EXTEND BEYOND THE OUTLINE OF THE DIMENSIONS SHOWN ON THE DRAWINGS. ALL CUT EDGES SHALL BE GROUND SMOOTH AND DE-BURRED. CUT EDGES THAT ARE TO BE FIELD WELDED SHALL BE PREPARED FOR FIELD WELDING PER AWS D1.1 AND AS SHOWN ON THE DRAWINGS. IT MAY BE NECESSARY TO DRILL STARTER HOLES AS REQUIRED TO MAKE THE CUTS. THE INSPECTION/TESTING AGENCY SHALL CLOSELY AND CONTINUOUSLY MONITOR THIS ACTIVITY.

**E. BASE PLATE GROUT - (NOT REQUIRED)****F. FOUNDATION WORK - (NOT REQUIRED)****G. CAST-IN-PLACE CONCRETE - (NOT REQUIRED)****H. EPOXY GROUTED REINFORCING ANCHOR RODS - (NOT REQUIRED)****I. TOUCH UP OF GALVANIZING**

- THE CONTRACTOR SHALL TOUCH UP ANY AND/OR ALL AREAS OF GALVANIZING ON THE EXISTING STRUCTURE OR NEW COMPONENTS THAT ARE DAMAGED OR ABRADED DURING CONSTRUCTION. GALVANIZED SURFACES DAMAGED DURING TRANSPORTATION OR ERECTION AND ASSEMBLY AS WELL AS ANY AND ALL ABRASIONS, CUTS, FIELD DRILLING, AND ALL FIELD WELDING SHALL BE TOUCHED UP WITH TWO (2) COATS OF ZRC-BRAND ZINC-RICH COLD GALVANIZING COMPOUND. FILM THICKNESS PER COAT SHALL BE: WET 3.0 MILS; DRY 1.5 MILS. APPLY PER ZRC (MANUFACTURER) RECOMMENDED PROCEDURES. CONTACT ZRC AT 1-800-831-3275 FOR PRODUCT INFORMATION.
- CONTRACTOR SHALL CLEAN AND PREPARE ALL FIELD WELDS ON GALVANIZED AND PRIME PAINTED SURFACES FOR TOUCH-UP COATING IN ACCORDANCE WITH AWS D1.1. THE OWNER'S TESTING AGENCY SHALL VERIFY THE PREPARED SURFACE PRIOR TO APPLICATION OF THE TOUCH-UP COATING.
- THE OWNER'S TESTING AGENCY SHALL TEST AND VERIFY THE COATING THICKNESS AFTER THE CONTRACTOR HAS APPLIED THE ZRC COLD GALVANIZING COMPOUND AND IT HAS SUFFICIENTLY DRIED. AREAS FOUND TO BE INADEQUATELY COATED, SHALL BE RE-COATED BY THE CONTRACTOR AND RE-TESTED BY THE TESTING AGENCY.

**J. HOT DIP GALVANIZING**

- HOT-DIP GALVANIZE ALL STRUCTURAL STEEL MEMBERS AND ALL STEEL ACCESSORIES, BOLTS, WASHERS, ETC. PER ASTM A123 OR PER ASTM A153, AS APPROPRIATE.
- PROPERLY PREPARE STEEL ITEMS FOR GALVANIZING.
- DRILL OR PUNCH WEEP AND/OR DRAINAGE HOLES AS REQUIRED.
- ALL GALVANIZING SHALL BE DONE AFTER FABRICATION IS COMPLETED AND PRIOR TO FIELD INSTALLATION.

**K. PERPETUAL INSPECTION AND MAINTENANCE BY THE OWNER**

- AFTER THE CONTRACTOR HAS SUCCESSFULLY COMPLETED THE INSTALLATION OF THE MONOPOLE REINFORCING SYSTEM AND THE WORK HAS BEEN ACCEPTED BY THE OWNER, THE OWNER WILL BE RESPONSIBLE FOR THE LONG TERM AND PERPETUAL INSPECTION AND MAINTENANCE OF THE POLE AND REINFORCING SYSTEM.
- THE MONOPOLE REINFORCING SYSTEM INDICATED IN THESE DOCUMENTS USES REINFORCING COMPONENTS THAT INVOLVE FIELD WELDING STEEL MEMBERS TO THE EXISTING GALVANIZED STEEL POLE STRUCTURE. THESE FIELD WELDED CONNECTIONS ARE SUBJECT TO CORROSION DAMAGE AND DETERIORATION IF THEY ARE NOT PROPERLY MAINTAINED AND COVERED WITH CORROSION PREVENTIVE COATING SUCH AS THE ZRC GALVANIZING COMPOUND SPECIFIED PREVIOUSLY. THE STRUCTURAL LOAD CARRYING CAPACITY OF THE REINFORCED POLE SYSTEM IS DEPENDENT UPON THE INSTALLED SIZE AND QUALITY, MAINTAINED SOUND CONDITION AND STRENGTH OF THESE FIELD WELDED CONNECTIONS. **ANY CORROSION OF, DAMAGE TO, FATIGUE, FRACTURE, AND/OR DETERIORATION OF THESE WELDS AND/OR THE CONNECTED COMPONENTS WILL RESULT IN THE LOSS OF STRUCTURAL LOAD CARRYING CAPACITY AND MAY LEAD TO FAILURE OF THE STRUCTURAL SYSTEM. THEREFORE, IT IS IMPERATIVE THAT THE OWNER REGULARLY INSPECTS, MAINTAINS, AND REPAIRS AS NECESSARY, ALL OF THESE WELDS, CONNECTIONS, AND COMPONENTS FOR THE LIFE OF THE STRUCTURE.**
- THE OWNER SHALL REFER TO TIA/EIA-222-F-1996, SECTION 14 AND ANNEX J FOR RECOMMENDATIONS FOR MAINTENANCE AND INSPECTION. THE FREQUENCY OF THE INSPECTION AND MAINTENANCE INTERVALS IS TO BE DETERMINED BY THE OWNER BASED UPON ACTUAL SITE AND ENVIRONMENTAL CONDITIONS. **PAUL J. FORD & COMPANY RECOMMENDS THAT A COMPLETE AND THOROUGH INSPECTION OF THE ENTIRE REINFORCED MONOPOLE STRUCTURAL SYSTEM BE PERFORMED YEARLY AND/OR AS FREQUENTLY AS CONDITIONS WARRANT.** ACCORDING TO TIA/EIA-222-F-1996 SECTION 14.2: "IT IS RECOMMENDED THAT THE STRUCTURE BE INSPECTED AFTER SEVERE WIND AND/OR ICE STORMS OR OTHER EXTREME LOADING CONDITIONS".



**PAUL J. FORD AND COMPANY**  
STRUCTURAL ENGINEERS  
250 East Broad Street · Suite 600 · Columbus, Ohio 43215  
(614) 221-6679 www.pjfweb.com

**CROWN CASTLE**

3530 TORINGDON WAY, SUITE 300, CHARLOTTE, NC 28277  
PH: (724) 416-2000

**BU #828054; SOUTH WINDSOR/RT 5**  
**SOUTH WINDSOR, CONNECTICUT**  
MONOPOLE REINFORCEMENT AND RETROFIT PROJECT

PROJECT: 37513-1535.003.7700

DRAWN BY:  
B.M.S.  
CHECKED BY:  
R.M.K.  
APPROVED BY:  
  
DATE:  
12-9-2014

GENERAL NOTES

**S-2**

AJAX BOLT NOTE SHEET: REV. 1.5, 5-12-2014

- NOTES:**
1. ALL STRUCTURAL BOLTS SHALL BE INSTALLED AND TIGHTENED TO THE PRETENSIONED CONDITION ACCORDING TO THE REQUIREMENTS OF THE AISC 'SPECIFICATION FOR STRUCTURAL JOINTS USING HIGH-STRENGTH BOLTS', DEC. 31, 2009.
  2. ALL STRUCTURAL BOLTS SHALL BE INSPECTED ACCORDING TO THE REQUIREMENTS OF THE AISC 'SPECIFICATION FOR STRUCTURAL JOINTS USING HIGH-STRENGTH BOLTS', DEC. 31, 2009.
  3. ALL AJAX M20 BOLTS WITH SHEAR SLEEVES SHALL BE PRETENSIONED AND TIGHTENED UNTIL THE DIRECT TENSION INDICATOR (DTI) WASHERS SHOW THAT THE PROPER BOLT TENSION HAS BEEN REACHED. SEE NOTES AND DETAIL BELOW FOR THE USE OF DIRECT TENSION INDICATOR (DTI) WASHERS WITH THE AJAX M20 BOLTS.
  4. ALL AJAX BOLTS SHALL BE INSTALLED USING DIRECT TENSION INDICATORS (DTI'S) AND HARDENED WASHERS. DTI'S SHALL BE THE SQUIRTER® STYLE, MADE TO ASTM F959 LATEST REVISION; AND HARDENED WASHERS SHALL CONFORM TO ASTM F436 AND HAVE A HARDNESS OF RC 38 OR HIGHER.

**NOTES FOR AJAX M20 'ONE-SIDE BOLTS WITH DIRECT TENSION INDICATORS (DTI'S):**

**DTI'S REQUIRED:** DTI'S SHALL BE "SELF-INDICATING" SQUIRTER® STYLE DTI'S MADE WITH RED DURABLE SQUIRT MEDIA EMBEDDED IN THEM, INSPECTED BY MEANS OF THE VISUAL EJECTION OF SILICONE AS THE DTI PROTRUSIONS COMPRESS. SQUIRTER® DTI'S SHALL BE CALIBRATED PER MANUFACTURER'S INSTRUCTIONS PRIOR TO USE.

THE DIRECT TENSION INDICATOR (DTI) WASHERS SHALL BE THE "SQUIRTER® STYLE" AS MANUFACTURED BY APPLIED BOLTING TECHNOLOGY PRODUCTS' INC.:

**PART NUMBER:** 2DTIM208MGAFSIF

**DESCRIPTION:** P.C. 8.8 DTI SQUIRTER WASHER WITH RED DURABLE SQUIRT MEDIA DESIGNED SPECIFICALLY FOR THE AJAX M20 ONESIDE BOLT. FINISH SHALL BE ZINC GALVANIZED AS PROVIDED BY THE DTI MANUFACTURER.

**DISTRIBUTOR CONTACT DETAILS:**

ALLFASTENERS  
15401 COMMERCE PARK DR.  
BROOKPARK, OHIO 44142  
PHONE: 440-232-6060  
E-MAIL: SALES@ALLFASTENERS.COM

**DTI:** USE DIRECT TENSION INDICATOR (DTI) WASHERS COMPATIBLE WITH 20 MM (M20) NOMINAL A325 BOLTS FOR THE AJAX M20 BOLTS. DTI'S SHALL NOT BE HOT-DIP GALVANIZED. DTI'S SHALL BE MECHANICALLY GALVANIZED (MG) BY THE COLD MECHANICAL PROCESS ONLY AS PROVIDED BY THE DTI MANUFACTURER.


**HARDENED WASHERS REQUIRED:** USE A HARDENED WASHER FOR A 20 MM (M20) NOMINAL BOLT BETWEEN THE TOP OF THE DIRECT TENSION INDICATOR (DTI) WASHER AND THE NUT OF THE AJAX M20 BOLTS. HARDENED WASHERS SHALL CONFORM TO ASTM F436 AND HAVE A MINIMUM HARDNESS OF RC 38 OR HIGHER. THE HARDENED WASHERS SHALL BE MECHANICALLY GALVANIZED BY THE COLD MECHANICAL PROCESS. ALTERNATIVELY, CORRECTLY MADE HOT DIP GALVANIZED HARDENED FLAT WASHERS HAVING A MINIMUM HARDNESS OF RC 38 CAN BE USED; CONTRACTOR SHALL PROVIDE DOCUMENTATION OF WASHER SPECIFICATION AND HARDNESS.

**NUT LUBRICATION REQUIRED:** PROPERLY LUBRICATE THE THREADS OF THE NUT OF THE AJAX BOLT SO THAT IT CAN BE PROPERLY TIGHTENED WITHOUT GALLING AND/OR LOCKING UP ON THE BOLT THREADS. CONTRACTOR SHALL FOLLOW DTI MANUFACTURER INSTRUCTIONS FOR PROPER LUBRICATION AND TIGHTENING.

**NOTE:** COMPLETELY COMPRESSED DTI'S SHOWING NO VISIBLE REMAINING GAP ARE ACCEPTABLE. DTI WASHERS SHALL BE PLACED DIRECTLY AGAINST THE OUTER AJAX WASHER WITH THE DTI BUMPS FACING AWAY FROM THE AJAX WASHER. PLACE A HARDENED WASHER BETWEEN THE DTI AND THE AJAX NUT. THE DTI BUMPS SHALL BEAR AGAINST THE UNDERSIDE OF A HARDENED FLAT WASHER, NEVER DIRECTLY AGAINST THE NUT.

CONTRACTOR SHALL FOLLOW DTI MANUFACTURER'S INSTRUCTIONS FOR INSTALLATION, LUBRICATION, TIGHTENING AND INSPECTION.

**INSPECTION REQUIRED:** ALL AJAX BOLTS SHALL BE INSPECTED ACCORDING TO THE REQUIREMENTS OF THE AISC 'SPECIFICATION FOR STRUCTURAL JOINTS USING HIGH-STRENGTH BOLTS', DEC. 31, 2009, BY A QUALIFIED BOLT INSPECTOR. DURING INSTALLATION, THE BOLT INSPECTOR SHALL VERIFY AND DOCUMENT: THE SHOP-DRILLED AND FIELD-DRILLED HOLE SIZES; THE INSTALLATION OF THE AJAX BOLT ASSEMBLY, INCLUDING THE SHEAR SLEEVE PLACEMENT AND NUT LUBRICATION; AND THE CONTRACTOR'S TENSIONING PROCEDURE. IN ADDITION, ALL AJAX BOLTS AND DTI'S SHALL BE VISUALLY INSPECTED ACCORDING TO THE DTI MANUFACTURER'S INSTRUCTIONS. THE BOLT INSPECTOR SHALL PROVIDE COMPLETE PHOTO DOCUMENTATION OF ALL BOLTS AFTER TIGHTENING CLEARLY SHOWING THE CONDITION OF THE DTI'S.

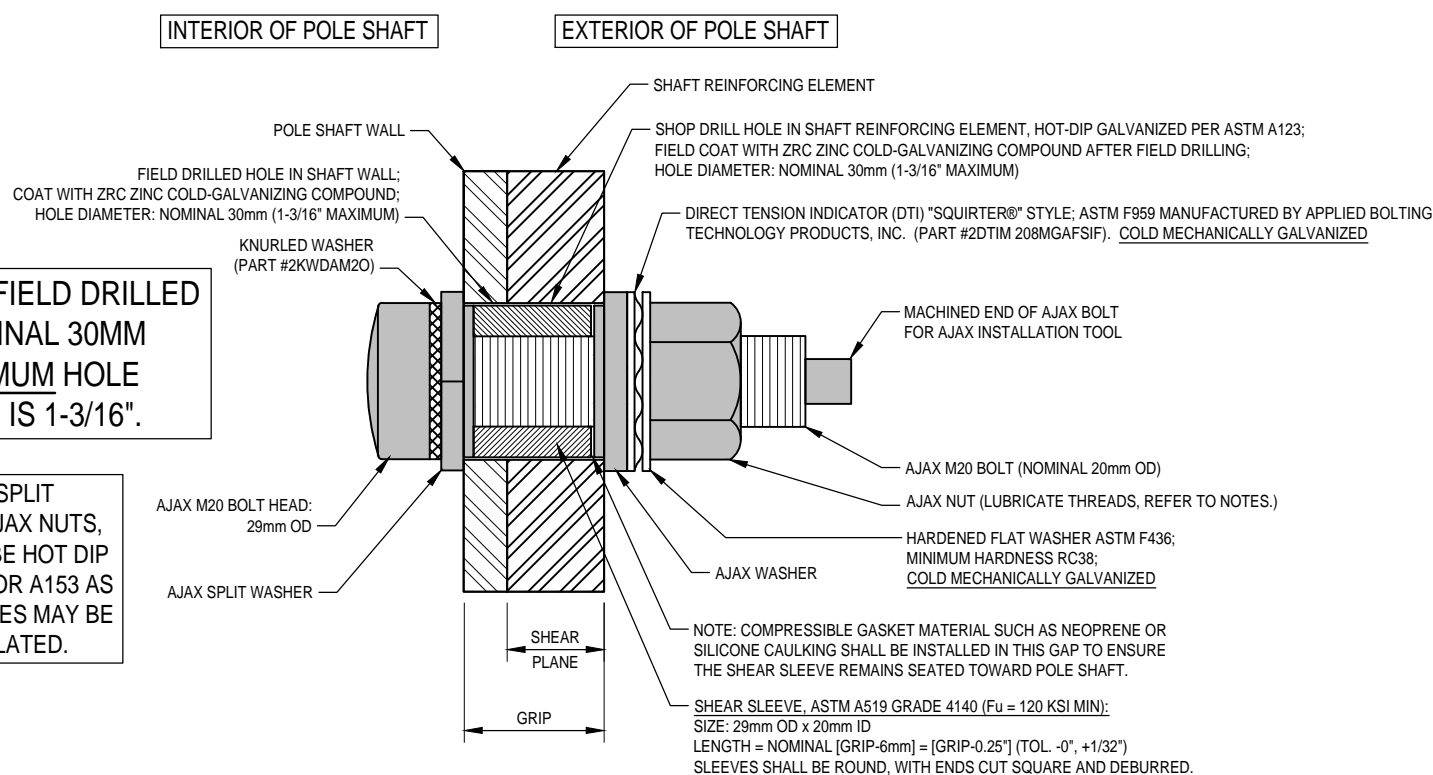

TYPICAL AJAX BOLT DETAIL 1  
S-3

**PAUL J. FORD AND COMPANY**  
STRUCTURAL ENGINEERS  
250 East Broad Street · Suite 600 · Columbus, Ohio 43215  
(614) 221-6679 www.pjfweb.com

**CROWN CASTLE**  
3530 TORINGDON WAY, SUITE 300, CHARLOTTE, NC 28277  
PH: (724) 416-2000

**BU #828054; SOUTH WINDSOR/RT 5**  
**SOUTH WINDSOR, CONNECTICUT**  
MONOPOLE REINFORCEMENT AND RETROFIT PROJECT

PROJECT: 37513-1535.003.7700

DRAWN BY:  
B.M.S.  
CHECKED BY:  
R.M.K.  
APPROVED BY:

AJAX BOLT DETAIL

DATE:  
12-9-2014

**S-3**

POLE SPECIFICATIONS	
POLE SHAPE TYPE:	18-SIDED POLYGON
TAPER:	0.187898 IN/FT
SHAFT STEEL:	ASTM A572 GRADE 65
BASE PL STEEL:	ASTM A871 GRADE 60
ANCHOR RODS:	2 1/4"Ø #18J ASTM A615 GRADE 75


SHAFT SECTION DATA					
SHAFT SECTION	SECTION LENGTH (FT)	PLATE THICKNESS (IN)	LAP SPLICE (IN)	DIAMETER ACROSS FLATS (IN)	
				@ TOP	@ BOTTOM
1	35.67	0.2500	40.00	15.500	22.310
2	48.83	0.3125	52.00	21.174	30.360
3	48.83	0.3750	64.00	28.921	38.110
4	48.66	0.3750		36.357	45.500

NOTE: DIMENSIONS SHOWN DO NOT INCLUDE GALVANIZING TOLERANCES


- MODIFICATIONS:**
- (A) INSTALL NEW MICROPILE AT EXISTING POLE BASE. SEE SHEETS S-6 TO S-9.
  - (B) INSTALL NEW MICROPILE BRACKETS AT BASE PLATE. SEE SHEET S-6 TO S-9.
  - (C) INSTALL NEW SHAFT REINFORCING. SEE CHART ON SHEET S-5.

**SITE COORDINATION REQUIRED: PRIOR TO CONSTRUCTION CONTRACTOR SHALL COORDINATE AND FIELD VERIFY LOCATION OF REQUIRED NEW FOUNDATION RELATIVE TO EXISTING SITE EQUIPMENT AND CONSTRAINTS. IT IS THE RESPONSIBILITY OF THE CONTRACTOR TO DETERMINE THE MEANS AND METHODS OF SHORING AND/OR RELOCATION OF GROUND BASED EQUIPMENT THAT WILL BE AFFECTED BY THE PROPOSED ENVELOPE OF THE CURRENT FOUNDATION MOD DESIGN. PLEASE CONTACT THE EOR IF DESIGN INPUT OR NECESSARY CHANGES TO THE DESIGN ARE NEEDED. IF THE DESIGN IS FEASIBLE, BUT THE CONTRACTOR HAS A PREFERENCE TO INSTALL A DIFFERENT OPTION TO ACCOMMODATE ALTERNATE TECHNIQUES OR SUBCONTRACTOR LIMITATIONS - IT IS EXPECTED THAT THESE ISSUES WILL BE ADDRESSED AT THE TIME OF BIDDING. ANY CHANGES TO ORIGINAL DESIGN WILL REQUIRE FURTHER ENGINEERING - CONTRACTOR IS EXPECTED TO BUDGET ACCORDINGLY.**

\* EXISTING MOUNTS MAY NEED TO BE ADJUSTED, MOVED AND/OR TEMPORARILY SUPPORTED DURING THE INSTALLATION OF SHAFT REINFORCING

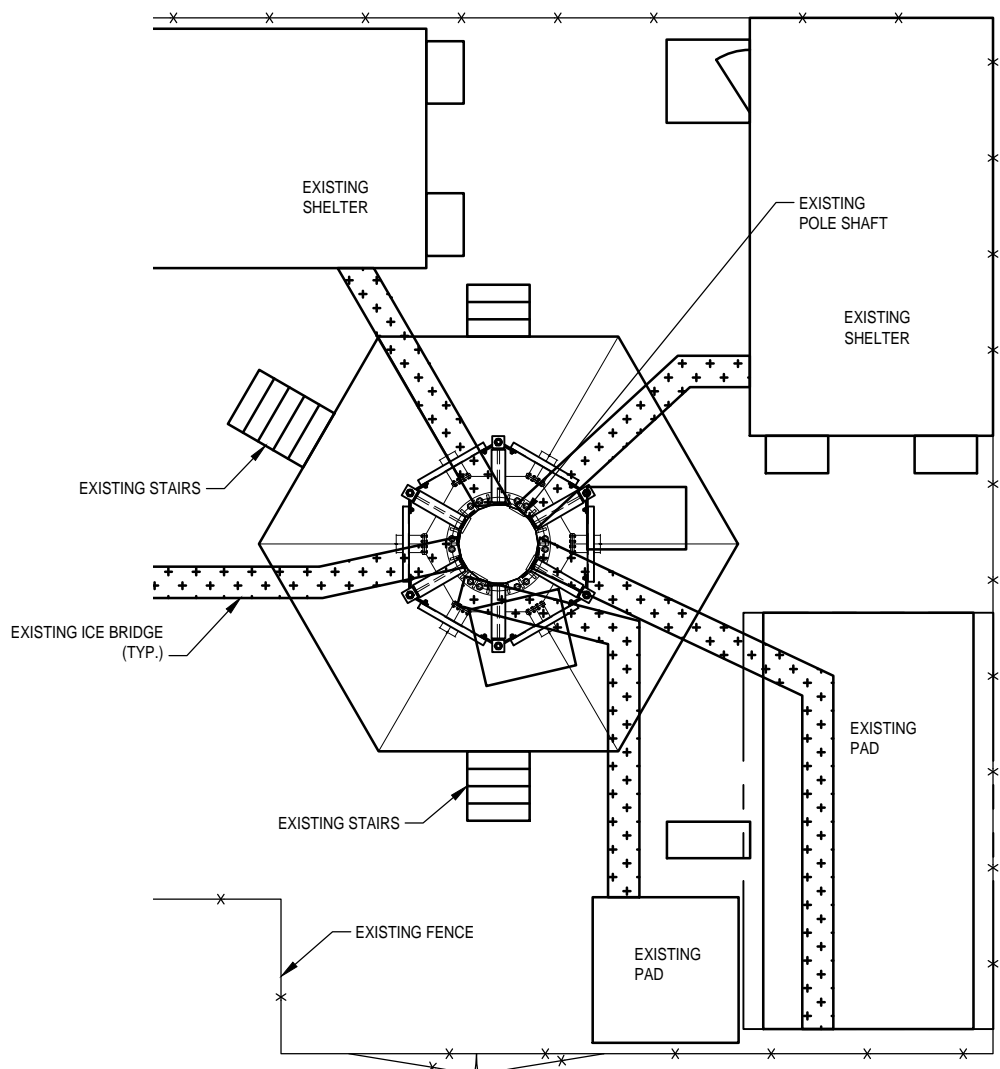

**PARTIAL SITE PLAN** (2) S-4

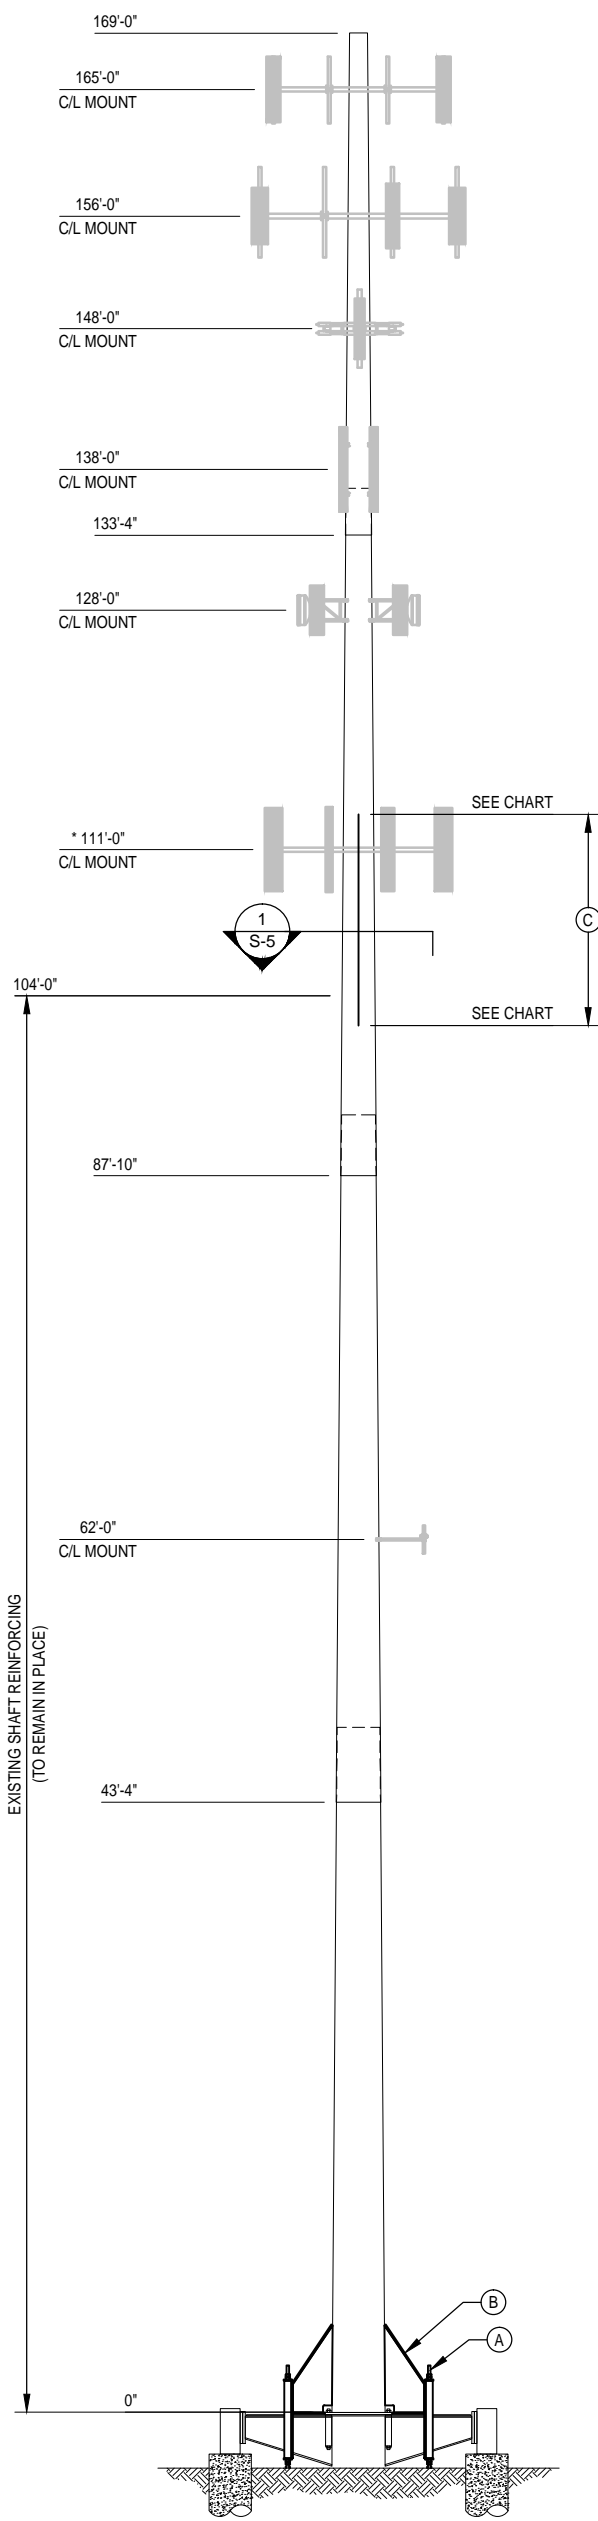

**POLE ELEVATION** (1) S-4

**PAUL J. FORD AND COMPANY**  
STRUCTURAL ENGINEERS  
250 East Broad Street · Suite 600 · Columbus, Ohio 43215  
(614) 221-6679 www.pjfweb.com

**CROWN CASTLE**  
3530 TORINGDON WAY, SUITE 300, CHARLOTTE, NC 28277  
PH: (724) 416-2000

**BU #828054; SOUTH WINDSOR/RT 5**  
**SOUTH WINDSOR, CONNECTICUT**  
MONOPOLE REINFORCEMENT AND RETROFIT PROJECT

PROJECT: 37513-1535.003.7700

DRAWN BY:  
B.M.S.  
CHECKED BY:  
R.M.K.  
APPROVED BY:


MONOPOLE PROFILE

DATE:  
12-9-2014

**S-4**

© Copyright 2014, by Paul J. Ford and Company. All Rights Reserved. This document and the data contained herein, is proprietary to Paul J. Ford and Company, issued in strict confidence and shall not, without the prior written permission of Paul J. Ford and Company, be reproduced, copied or used for any purpose other than the intended use for this specific project.

NEW CCI FLAT PLATE (65 KSI) REINFORCING SCHEDULE											
BOTTOM ELEVATION	TOP ELEVATION	FLAT # / DEGREE SEPARATION	ELEMENT	ELEMENT LENGTH	ELEMENT QUANTITY	APPROXIMATE AJAX BOLTS PER ELEMENT	APPROXIMATE TOTAL AJAX BOLT QUANTITY	TERMINATION BOLTS (BOTTOM)	TERMINATION BOLTS (TOP)	MAXIMUM INTERMEDIATE BOLT SPACING	ESTIMATED TOTAL STEEL WEIGHT
98'-6"	113'-6"	F3, F9 & F15	CCI-AFP-06010015	15'-0"	3	27	81	10	10	16"	919 LBS.
							81				919 LBS.
<b>NOTES:</b>											
1.) AJAX BOLTS ARE TO BE 20mm DIAMETER WITH CORRESPONDING 29mm DIAMETER SLEEVE WITH MATCHING STEEL GRADE.											
2.) ALL STEEL SHALL BE HOT-DIP GALVANIZED AFTER FABRICATION IN ACCORDANCE WITH ASTM A123. ALTERNATIVELY, ALL NEW STIFFENER PLATE STEEL REINFORCING MAY BE COLD GALVANIZED AS FOLLOWS: APPLY A MINIMUM OF TWO COATS OF ZRC-BRAND ZINC-RICH COLD GALVANIZING COMPOUND. FILM THICKNESS PER COAT SHALL BE: WET 3.0 MILS; DRY 1.5 MILS. APPLY PER ZRC (MANUFACTURER) RECOMMENDED PROCEDURES. CONTACT ZRC AT 1-800-831-3275 FOR PRODUCT INFORMATION.											
3.) ALL REINFORCING SHALL BE ASTM A572 GR. 65.											
4.) WELDS SHALL BE E80XX OR GREATER. TERMINATION WELDS SHALL BE 3/8" FILLET WELDS.											
5.) HOLES FOR AJAX BOLTS AND SHEAR SLEEVES ARE 30mm UNLESS NOTED OTHERWISE.											
6.) ALL SHIMS SHALL BE ASTM A-36.											

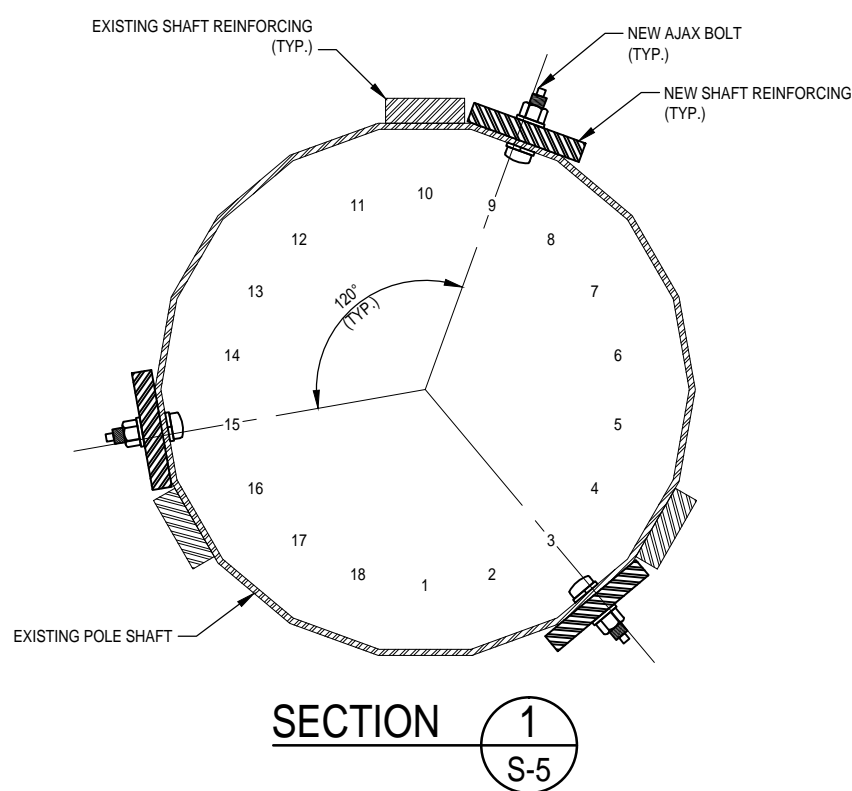

CROWN CASTLE US PATENT NOS 8,046,972; 8,156,712; 7,849,659; 8,424,269 AND PATENT PENDING

**PAUL J. FORD AND COMPANY**  
 STRUCTURAL ENGINEERS  
 250 East Broad Street · Suite 600 · Columbus, Ohio 43215  
 (614) 221-6679 www.pjfweb.com

**CROWN CASTLE**  
 3530 TORINGDON WAY, SUITE 300, CHARLOTTE, NC 28277  
 PH: (724) 416-2000

**BU #828054; SOUTH WINDSOR/RT 5**  
**SOUTH WINDSOR, CONNECTICUT**  
 MONOPOLE REINFORCEMENT AND RETROFIT PROJECT

PROJECT: 37513-1535.003.7700


DRAWN BY:  
B.M.S.  
 CHECKED BY:  
R.M.K.  
 APPROVED BY:

SHAFT REINFORCING  
 CHART AND DETAILS

DATE:  
12-9-2014

**S-5**

© Copyright 2014, by Paul J. Ford and Company. All Rights Reserved. This document and the data contained herein, is proprietary to Paul J. Ford and Company, issued in strict confidence and shall not, without the prior written permission of Paul J. Ford and Company, be reproduced, copied or used for any purpose other than the intended use for this specific project.

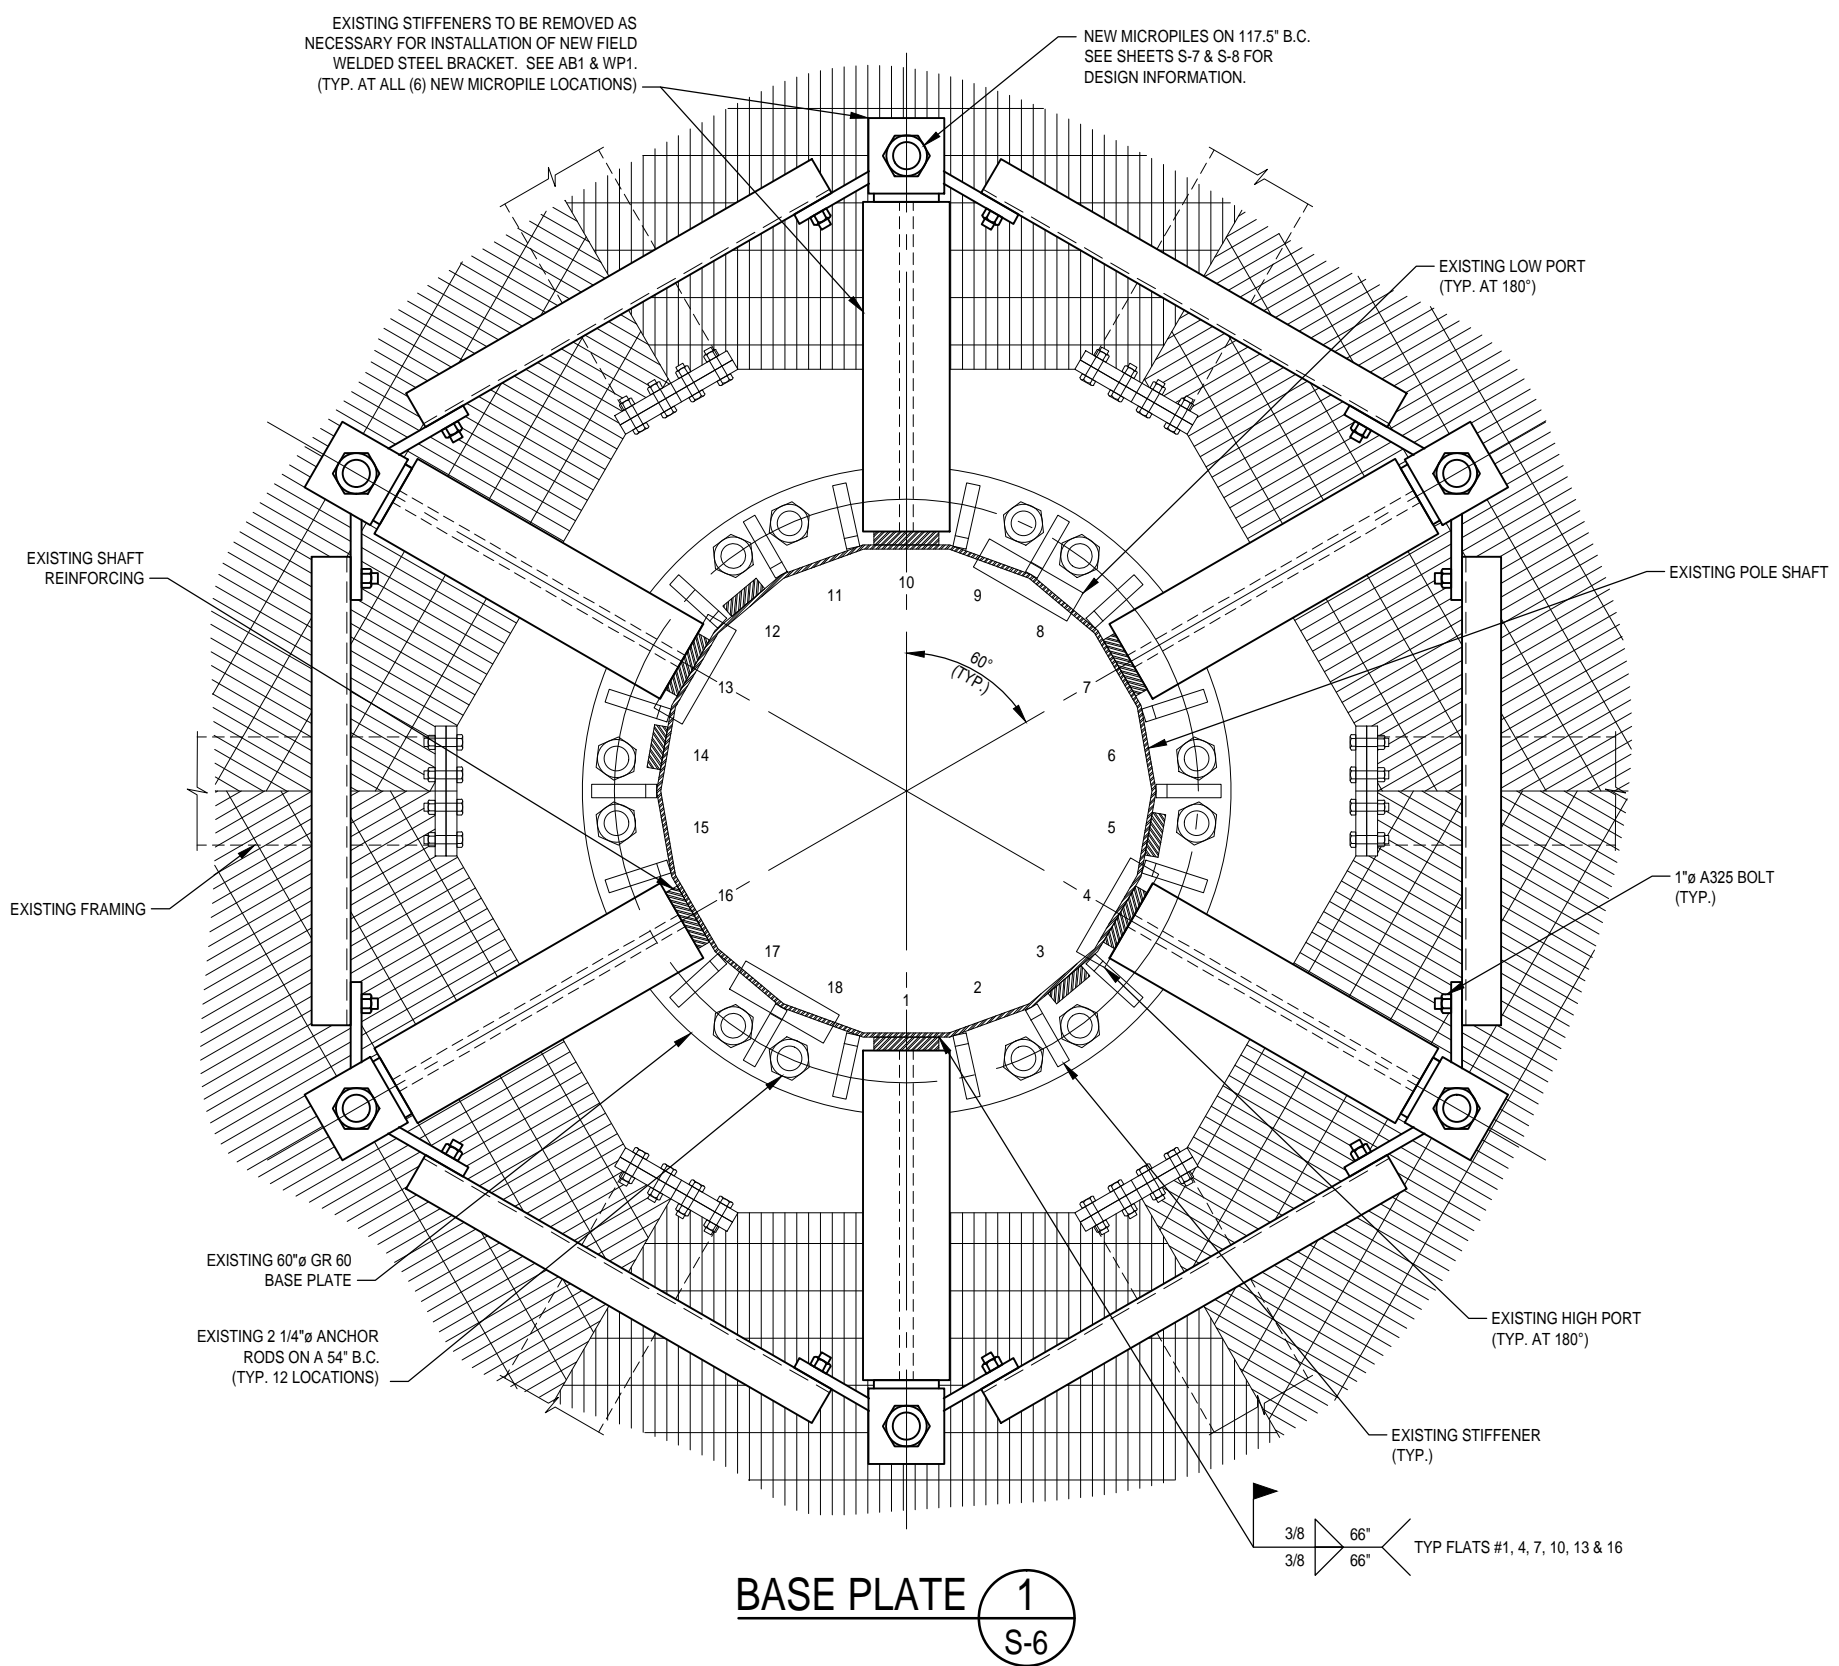

EXISTING PLATFORM TO BE CUT OUT AT MICROPILE LOCATIONS TO ALLOW FOR ROOM TO INSTALL MICROPILES AND BRACKETS

**PAUL J. FORD AND COMPANY**  
STRUCTURAL ENGINEERS  
250 East Broad Street · Suite 600 · Columbus, Ohio 43215  
(614) 221-6679 www.pjfweb.com

**CROWN CASTLE**  
3530 TORINGDON WAY, SUITE 300, CHARLOTTE, NC 28277  
PH: (724) 416-2000

**BU #828054; SOUTH WINDSOR/RT 5**  
**SOUTH WINDSOR, CONNECTICUT**  
MONOPOLE REINFORCEMENT AND RETROFIT PROJECT

PROJECT: 37513-1535.003.7700


DRAWN BY:  
B.M.S.  
CHECKED BY:  
R.M.K.  
APPROVED BY:

BASE PLATE DETAILS

DATE:  
12-9-2014

**S-6**

© Copyright 2014, by Paul J. Ford and Company. All Rights Reserved. This document and the data contained herein, is proprietary to Paul J. Ford and Company, issued in strict confidence and shall not, without the prior written permission of Paul J. Ford and Company, be reproduced, copied or used for any purpose other than the intended use for this specific project.

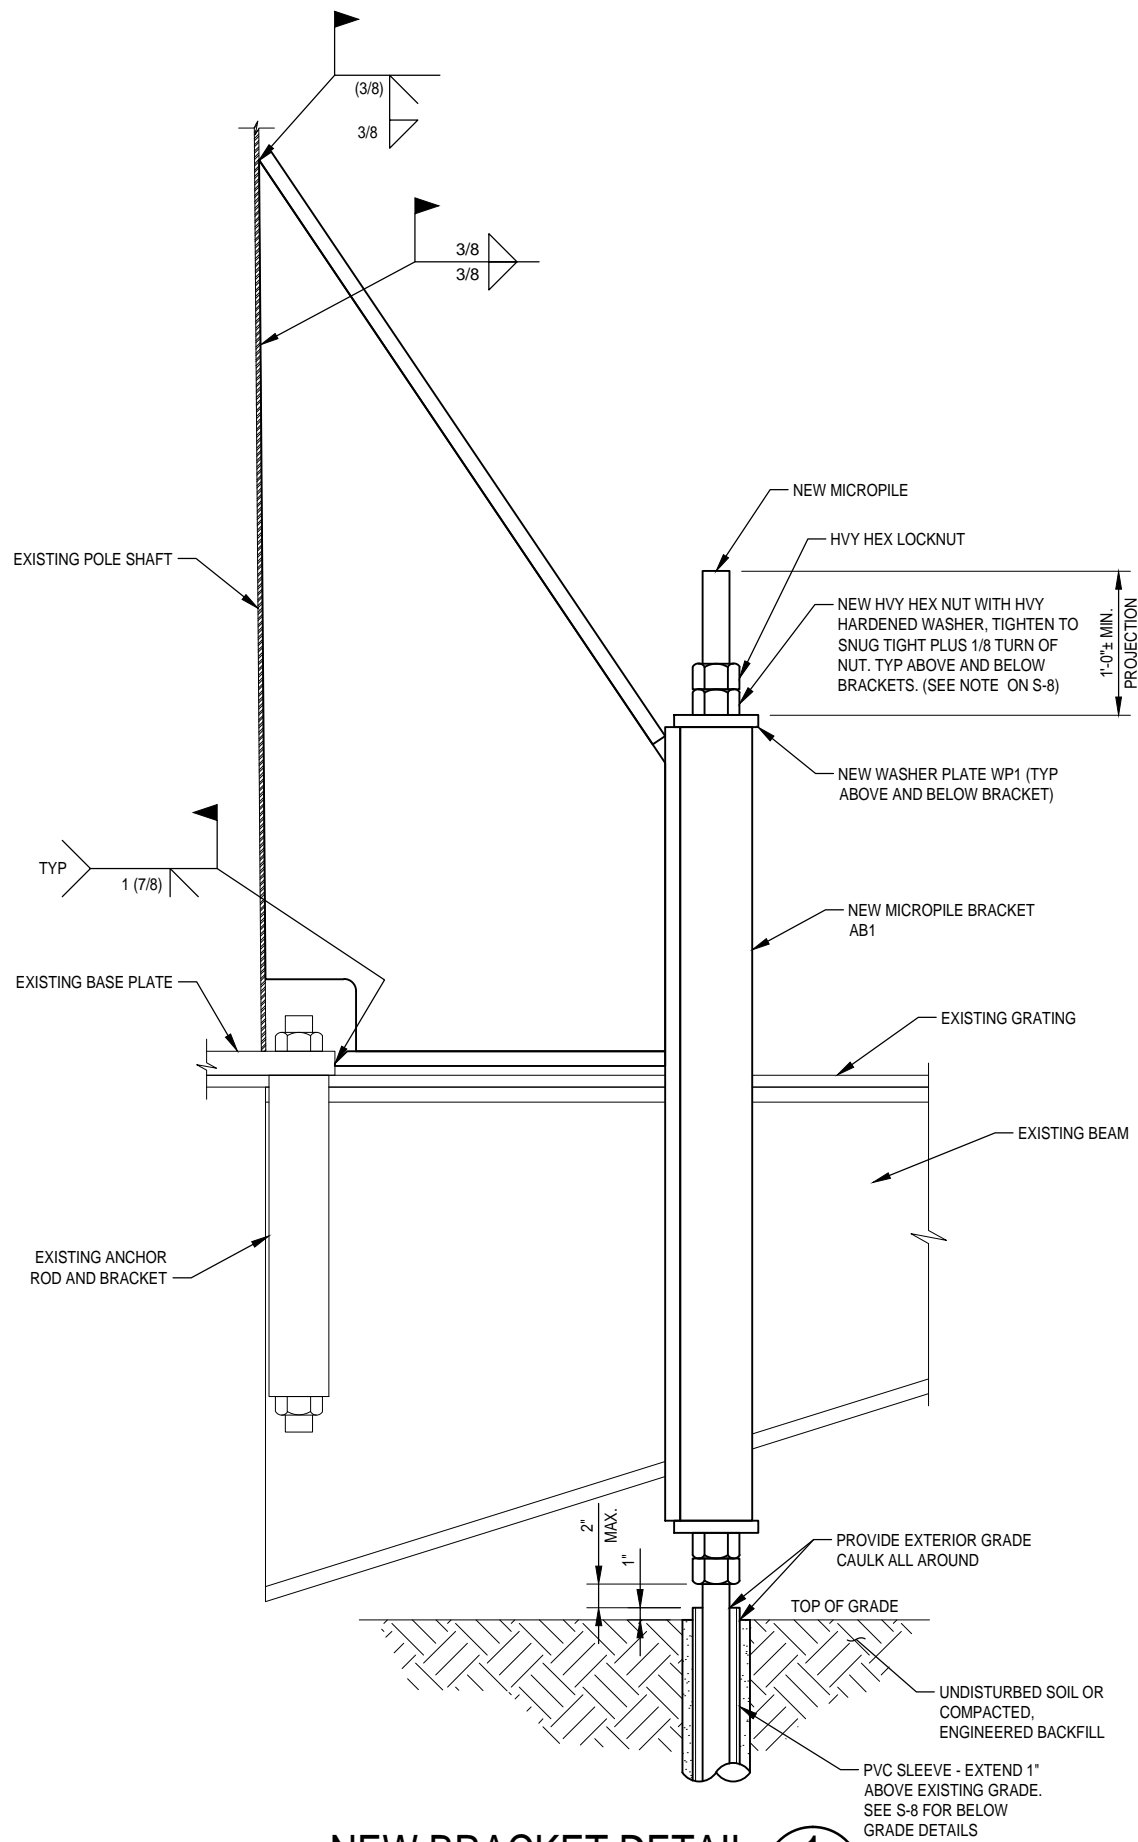

**PAUL J. FORD AND COMPANY**  
 STRUCTURAL ENGINEERS  
 250 East Broad Street · Suite 600 · Columbus, Ohio 43215  
 (614) 221-6679 www.pjfweb.com

**CROWN CASTLE**

3530 TORINGDON WAY, SUITE 300, CHARLOTTE, NC 28277  
 PH: (724) 416-2000

**BU #828054; SOUTH WINDSOR/RT 5**  
**SOUTH WINDSOR, CONNECTICUT**  
 MONOPOLE REINFORCEMENT AND RETROFIT PROJECT

PROJECT: 37513-1535.003.7700

DRAWN BY:  
 B.M.S.  
 CHECKED BY:  
 R.M.K.  
 APPROVED BY:

MICROPILE BRACKET  
 DETAILS

DATE:  
 12-9-2014

**S-7**

\* THE DESIGN REQUIRES MICROPILES FOR THE LISTED CAPACITY IN TENSION AND COMPRESSION AS LAID OUT PER PLAN. THE CONTRACTOR/MICROPILE INSTALLER IS RESPONSIBLE FOR THE MEANS AND METHODS TO ENSURE THE NECESSARY CAPACITY AND WILL DEMONSTRATE THE INSTALLED CAPACITY PER THE SPECIFIED TESTING. THE EMBEDMENT DEPTH AND GROUT DIAMETER ARE LISTED AS A PRELIMINARY BASIS FOR BIDDING. THE INTENT IS FOR THE INSTALLER TO REVIEW THE CURRENT SOIL INFORMATION AND DESIGN REQUIREMENTS TO ENSURE THAT THE CONTRACTOR'S SPECIFIC EQUIPMENT OR INSTALLATION TECHNIQUE IS APPROPRIATE. IF THE CONTRACTOR BELIEVES THE SCOPE SHOULD CHANGE UPON REVIEW, PLEASE ADDRESS PRIOR TO BIDDING. PLEASE COORDINATE WITH ENGINEER OF RECORD PRIOR TO INSTALLATION.

**MICROPILE NOTES:**


- ALL BAR STEEL AND ASSOCIATED HARDWARE SHALL BE SUPPLIED BY CONTECH SYSTEMS OR OWNER/EOR APPROVED EQUIVALENT.
- ALL BAR, NUTS AND BEARING PLATES SHALL BE HOT-DIP GALVANIZED PER ASTM A123 OR A153, AS APPROPRIATE.
- CONTACT CONTECH SYSTEMS (OR MANUFACTURER OF APPROVED ALTERNATE) FOR MATERIALS AND INSTALLATION PROCEDURES AND RECOMMENDATIONS.
- SPECIAL INSPECTION OF THE MICROPILES IS REQUIRED AS FOLLOWS: (1) VERIFY THAT MICROPILE AND PIPE MATERIAL, SIZE AND LENGTH COMPLY WITH THE INFORMATION SHOWN ON THIS DRAWING, (2) VERIFY PLACEMENT OF EACH MICROPILE, (3) OBSERVE DRILLING, GROUTING AND TESTING (AS APPROPRIATE) OPERATIONS FOR EACH MICROPILE AND MAINTAIN COMPLETE AND ACCURATE RECORDS FOR EACH MICROPILE.
- CONTACT CONTECH SYSTEMS (OR MANUFACTURER OF APPROVED ALTERNATE) TO VERIFY NUT & WASHER CONNECTION ARE COMPATIBLE WITH MICROPILE THREADS.
- FOUNDATION DESIGN BASED ON GEOTECHNICAL REPORT BY TEP, #47923.6344 DATED NOVEMBER 20, 2014.
- ASSUMED CONSTRUCTION SEQUENCE IS AS FOLLOWS:
  - INSTALL SACRIFICIAL PILE.
  - PERFORM SACRIFICIAL TESTING.
  - INSTALL MICROPILE FROM GRADE.
  - PERFORM MICROPILE TESTING.
- CONTRACTOR TO DETERMINE SEQUENCE FOR INSTALLATION OF ANCHOR BRACKET.

DRILLER/INSTALLER SOIL DESIGN PARAMETERS			
LAYER THICKNESS	BORING LOG	ULTIMATE GROUT BOND VALUES	AUGER/CORE HOLE DESIGN SIZE
5'-0"±	SILTY SANDS	IGNORE / SLEEVE	175 mm / N/A
5'-0"±	SILTY SANDS	20 PSI	175 mm / 8.858"
7'-0"±	SOFT CLAY / SILTY CLAY	5 PSI	175 mm / 7.874"
5'-0"±	SOFT CLAY / SILTY CLAY	10 PSI	175 mm / 7.874"
25'-0"±	VERY DENSE SAND GRAVEL	55 PSI	175 mm / 9.842"

**MICROPILE TESTING REQUIREMENTS**

A MINIMUM OF (2) IN-PLACE MICROPILE IS TO BE TESTED TO 383 KIPS IN TENSION. ALL PILE TESTING SHALL BE CARRIED OUT IN GENERAL CONFORMANCE WITH ASTM D1143 OR D3689. A HYDRAULIC JACK MAY BE SUBSTITUTED FOR THE PILE TESTING SET-UPS SHOWN IN THE ASTM SPECS. IF A HYDRAULIC JACK IS USED, FOLLOW EQUIPMENT GUIDELINES DISCUSSED IN THE POST TENSIONING INSTITUTE "RECOMMENDATIONS FOR PRESTRESSED ROCK AND SOIL ANCHORS" DESIGN GUIDE, SECTION 8.2. PILES SHALL BE LOADED USING PTI'S PROOF TEST METHODOLOGY (REFER TO SECTION 8.3.3 OF THE PTI DESIGN GUIDE; ALIGNMENT LOAD, AL, SHALL BE 29 KIPS; DESIGN LOAD, DL, IS 288 KIPS). PROVISION SHALL BE MADE TO ALLOW FOR MOVEMENT BETWEEN MICROPILE CROSS-SECTION AND SOIL SO THAT GROUT-TO-SOIL BOND LINE IS ADEQUATELY TESTED.

MICROPILE INSTALLER IS TO MAINTAIN DETAILED DRILLING AND INSTALLATION LOGS FOR REVIEW BEFORE TESTING AS PART OF A QA/QC PROCESS. LOGS SHOULD SHOW SOIL CONDITIONS, AUGER SIZES, GROUT USED PER LOCATION AND FINAL EMBEDMENTS.

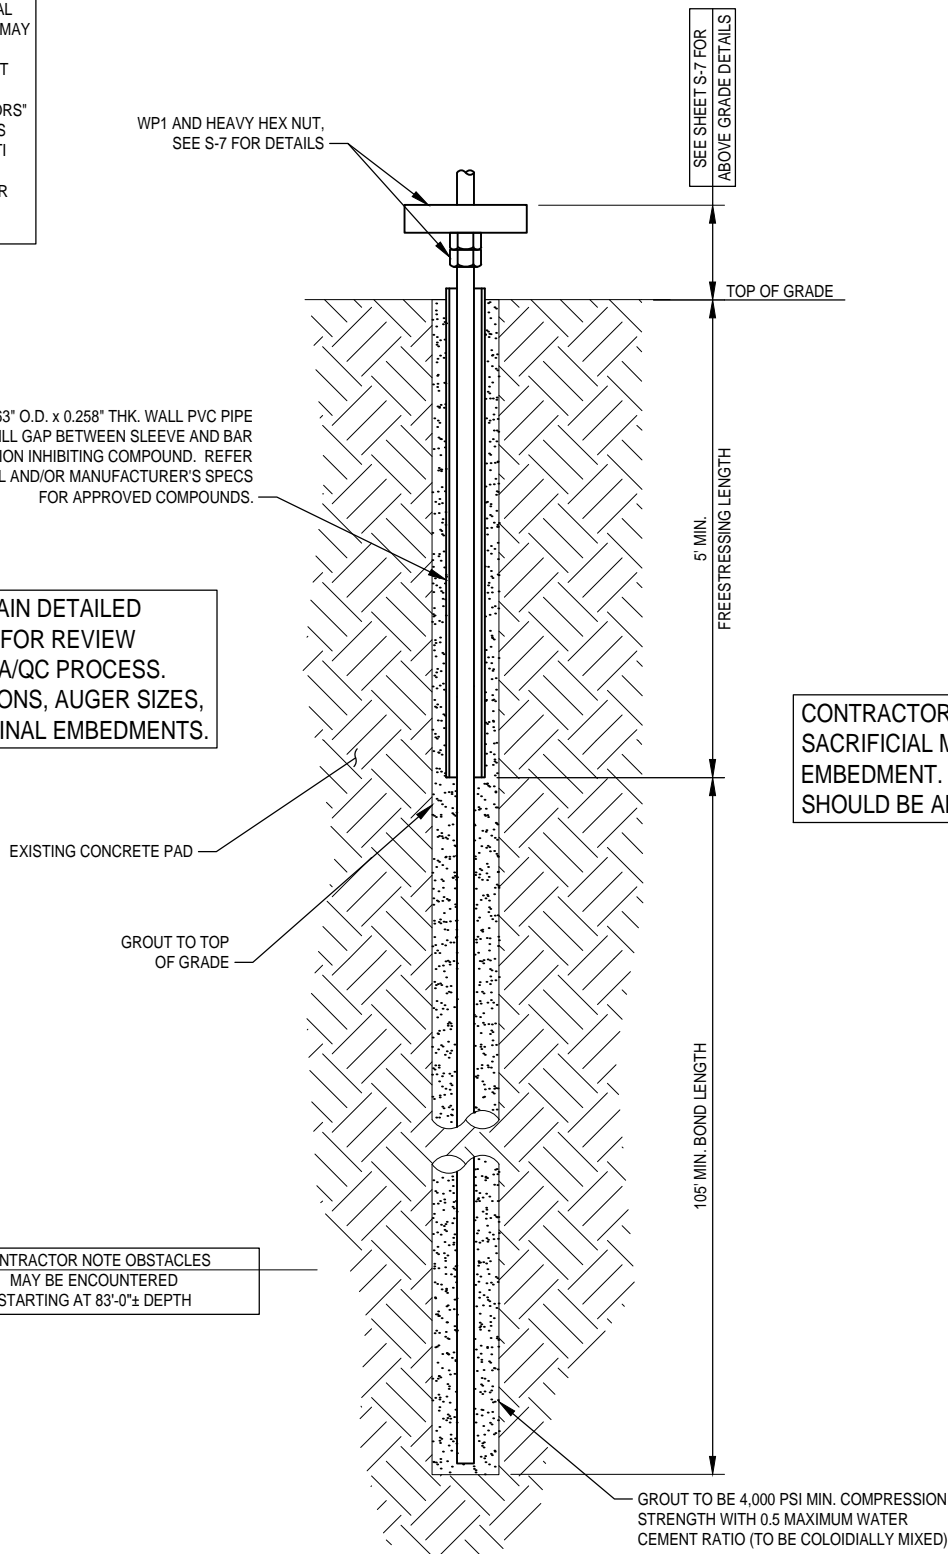

CONTRACTOR SHALL INSTALL ONE SACRIFICIAL MICROPILE TO VERIFY EMBEDMENT. EMBEDMENT DEPTHS SHOULD BE ADJUSTED ACCORDINGLY.

**PROPOSED ANCHOR DESIGN PARAMETERS** 1  
(TYPICAL) S-8

PILE DESIGN PARAMETER SCHEDULE						
PARAMETER	MICROPILE	PILE CAPACITY @Pn (kips)	EXTENSION ABOVE GRADE	FREESTRESSING LENGTH	FRICTION DEVELOPMENT LENGTH/BOND LENGTH	TOTAL LENGTH
OPTIONS						
MICROPILE	103/78 *	306.3	10' MIN.	5' MIN.	105' MIN.	120' MIN.

\* DESIGN BASED ON A CONTECH 103/78 MICROPILE W/ A 175 mm AUGER BIT W/ A 175 mm ADAPTOR THAT WILL PROVIDE A MINIMUM AVERAGE GROUT DIAMETER OF 8.66"

**PAUL J. FORD AND COMPANY**  
STRUCTURAL ENGINEERS  
250 East Broad Street · Suite 600 · Columbus, Ohio 43215  
(614) 221-6679 www.pjfweb.com

**CROWN CASTLE**  
3530 TORINGDON WAY, SUITE 300, CHARLOTTE, NC 28277  
PH: (724) 416-2000

**BU #828054; SOUTH WINDSOR/RT 5**  
**SOUTH WINDSOR, CONNECTICUT**  
MONOPOLE REINFORCEMENT AND RETROFIT PROJECT

PROJECT: 37513-1535.003.7700

DRAWN BY:  
B.M.S.  
CHECKED BY:  
R.M.K.  
APPROVED BY:



MICROPILE DETAILS

DATE:  
12-9-2014


**S-8**

© Copyright 2014, by Paul J. Ford and Company. All Rights Reserved. This document and the data contained herein, is proprietary to Paul J. Ford and Company, issued in strict confidence and shall not, without the prior written permission of Paul J. Ford and Company, be reproduced, copied or used for any purpose other than the intended use for this specific project.




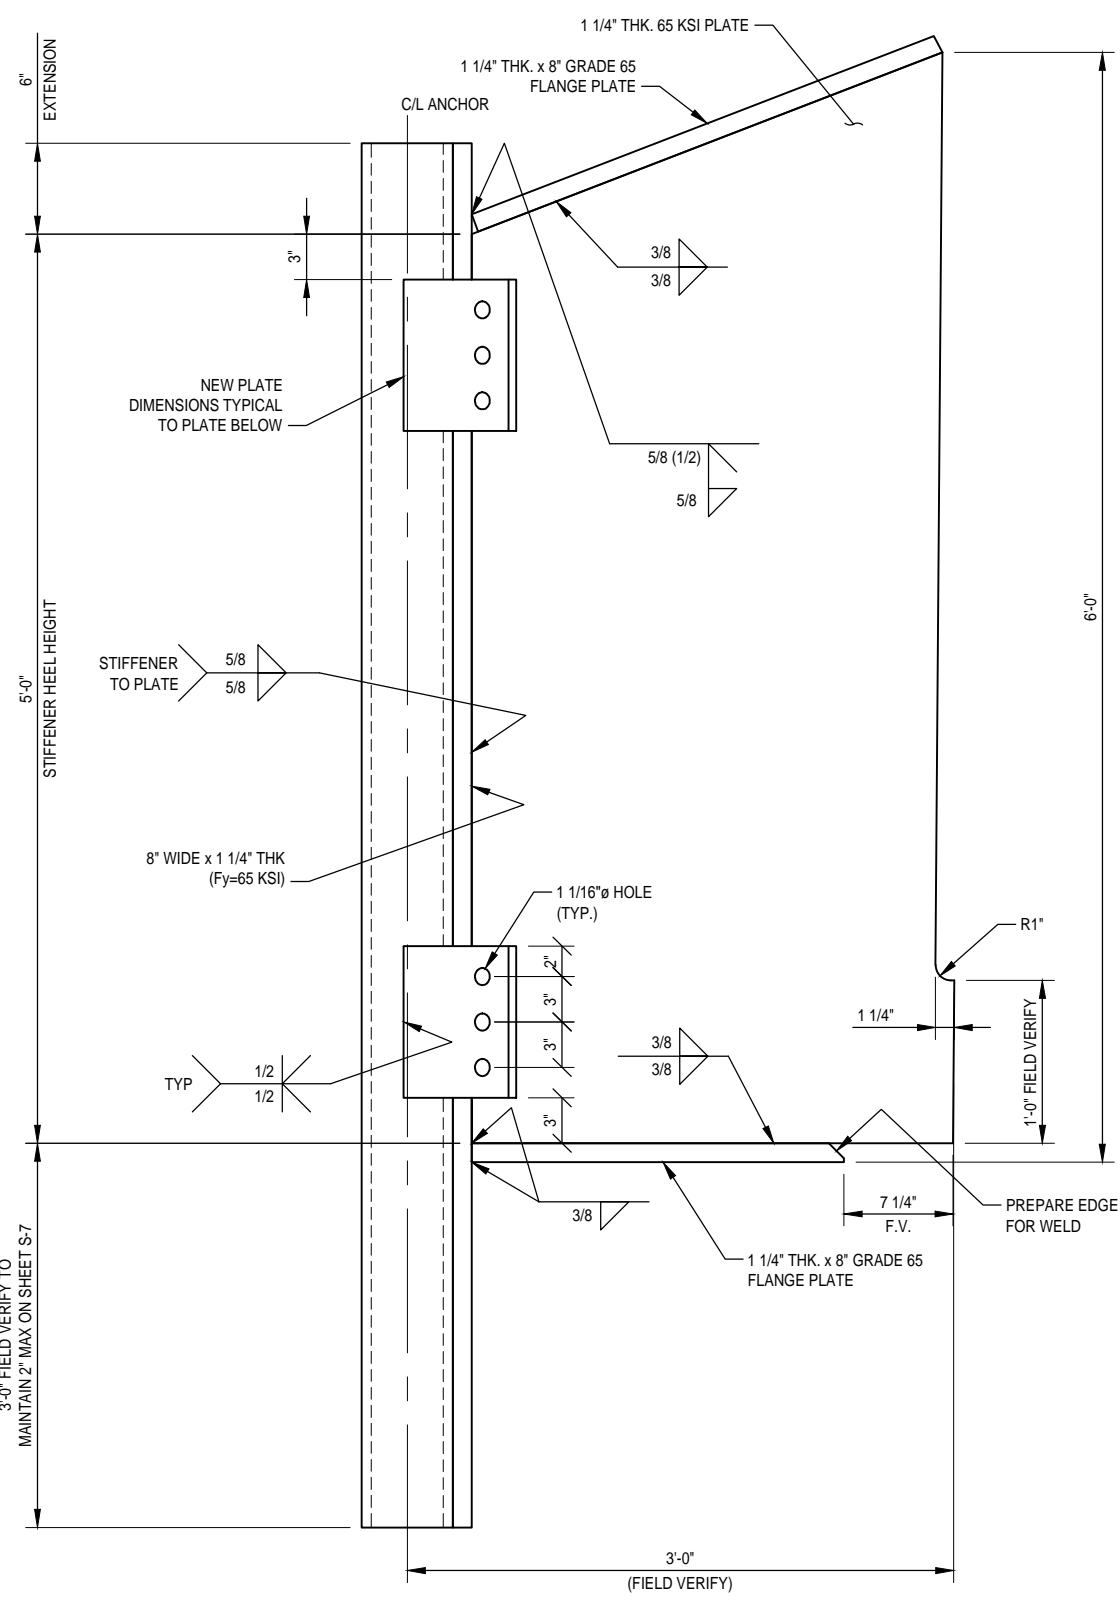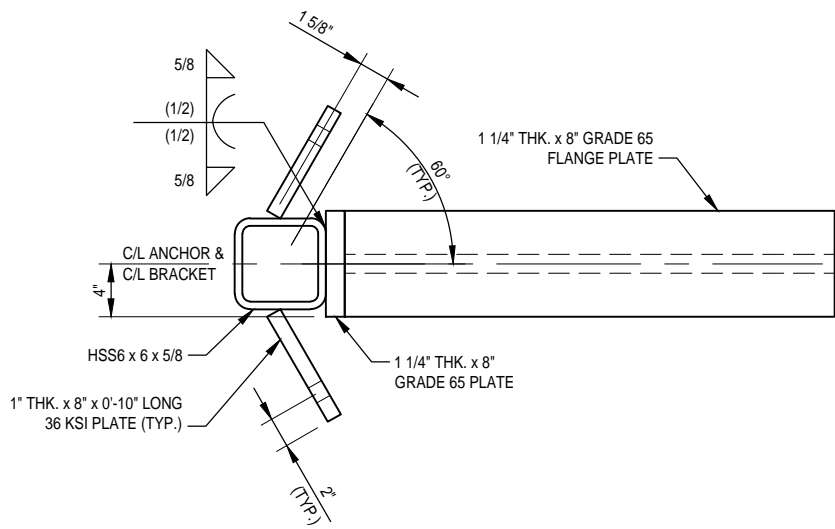

**NEW ANCHOR BRACKET MK~AB1**  
 (6 REQUIRED) (TUBE Fy = 46 KSI) (STIFFENER Fy = 65 KSI)

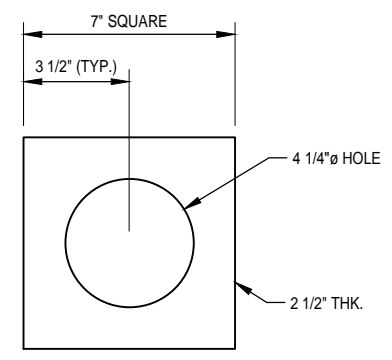

**WASHER PLATE MK~WP1**  
 (12 REQUIRED) (Fy = 50 KSI)

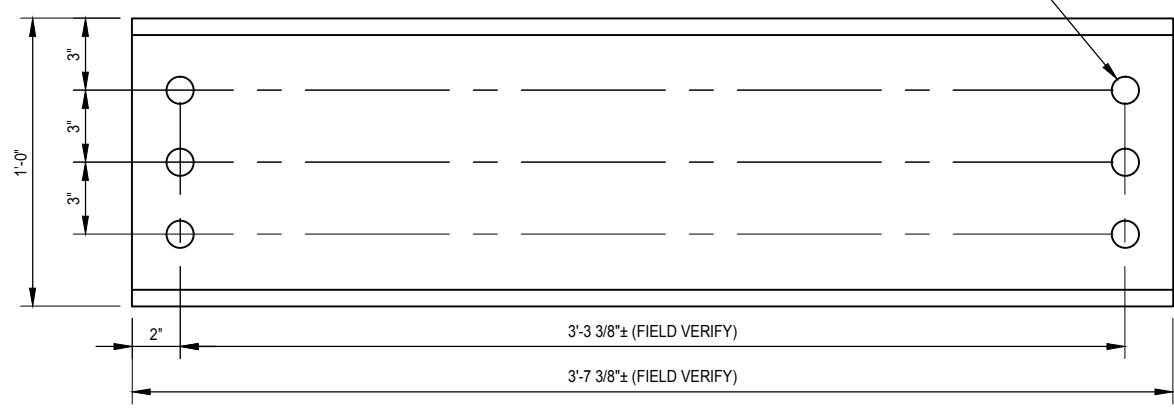

**NEW MC12 x 35 MK~MC1**  
 (12 REQUIRED) (MC Fy = 36 KSI)

**PAUL J. FORD AND COMPANY**  
 STRUCTURAL ENGINEERS  
 250 East Broad Street · Suite 600 · Columbus, Ohio 43215  
 (614) 221-6679 www.pjfweb.com

**CROWN CASTLE**  
 3530 TORINGDON WAY, SUITE 300, CHARLOTTE, NC 28277  
 PH: (724) 416-2000

**BU #828054; SOUTH WINDSOR/RT 5**  
**SOUTH WINDSOR, CONNECTICUT**  
 MONOPOLE REINFORCEMENT AND RETROFIT PROJECT

PROJECT: 37513-1535.003.7700

DRAWN BY:  
 B.M.S.  
 CHECKED BY:  
 R.M.K.  
 APPROVED BY:

MICROPILE MISC  
 DETAILS

DATE:  
 12-9-2014

**S-9**

© Copyright 2014, by Paul J. Ford and Company. All Rights Reserved. This document and the data contained herein, is proprietary to Paul J. Ford and Company, issued in strict confidence and shall not, without the prior written permission of Paul J. Ford and Company, be reproduced, copied or used for any purpose other than the intended use for this specific project.

**MODIFICATION INSPECTION NOTES:****GENERAL**

THE MODIFICATION INSPECTION (MI) IS A VISUAL INSPECTION OF TOWER MODIFICATIONS AND A REVIEW OF CONSTRUCTION INSPECTIONS AND OTHER REPORTS TO ENSURE THE INSTALLATION WAS CONSTRUCTED IN ACCORDANCE WITH THE CONTRACT DOCUMENTS, NAMELY THE MODIFICATION DRAWINGS, AS DESIGNED BY THE ENGINEER OF RECORD (EOR).

THE MI IS TO CONFIRM INSTALLATION CONFIGURATION AND WORKMANSHIP ONLY AND IS NOT A REVIEW OF THE MODIFICATION DESIGN ITSELF, NOR DOES THE MI INSPECTOR TAKE OWNERSHIP OF THE MODIFICATION DESIGN. OWNERSHIP OF THE STRUCTURAL MODIFICATION DESIGN EFFECTIVENESS AND INTEGRITY RESIDES WITH THE EOR AT ALL TIMES.

ALL MI'S SHALL BE CONDUCTED BY A CROWN ENGINEERING VENDOR (AEV) OR ENGINEERING SERVICE VENDOR (AESV) THAT IS APPROVED TO PERFORM ELEVATED WORK FOR CROWN. SEE ENG-BUL-10173 LIST OF APPROVED MI VENDORS.

TO ENSURE THAT THE REQUIREMENTS OF THE MI ARE MET, IT IS VITAL THAT THE GENERAL CONTRACTOR (GC) AND THE MI INSPECTOR BEGIN COMMUNICATING AND COORDINATING AS SOON AS A PO IS RECEIVED. IT IS EXPECTED THAT EACH PARTY WILL BE PROACTIVE IN REACHING OUT TO THE OTHER PARTY. IF CONTACT INFORMATION IS NOT KNOWN, CONTACT YOUR CROWN POINT OF CONTACT (POC).

REFER TO ENG-SOW-10007 : MODIFICATION INSPECTION SOW FOR FURTHER DETAILS AND REQUIREMENTS.

**MI INSPECTOR**

THE MI INSPECTOR IS REQUIRED TO CONTACT THE GC AS SOON AS RECEIVING A PO FOR THE MI TO, AT A MINIMUM:

- REVIEW THE REQUIREMENTS OF THE MI CHECKLIST
- WORK WITH THE GC TO DEVELOP A SCHEDULE TO CONDUCT ON-SITE INSPECTIONS, INCLUDING FOUNDATION INSPECTIONS

THE MI INSPECTOR IS RESPONSIBLE FOR COLLECTING ALL GENERAL CONTRACTOR (GC) INSPECTION AND TEST REPORTS, REVIEWING THE DOCUMENTS FOR ADHERENCE TO THE CONTRACT DOCUMENTS, CONDUCTING THE IN-FIELD INSPECTIONS, AND SUBMITTING THE MI REPORT TO CROWN.

**GENERAL CONTRACTOR**

THE GC IS REQUIRED TO CONTACT THE MI INSPECTOR AS SOON AS RECEIVING A PO FOR THE MODIFICATION INSTALLATION OR TURNKEY PROJECT TO, AT A MINIMUM:

- REVIEW THE REQUIREMENTS OF THE MI CHECKLIST
- WORK WITH THE MI INSPECTOR TO DEVELOP A SCHEDULE TO CONDUCT ON-SITE INSPECTIONS, INCLUDING FOUNDATION INSPECTIONS
- BETTER UNDERSTAND ALL INSPECTION AND TESTING REQUIREMENTS

THE GC SHALL PERFORM AND RECORD THE TEST AND INSPECTION RESULTS IN ACCORDANCE WITH THE REQUIREMENTS OF THE MI CHECKLIST AN DENG-SOW-10007.

**RECOMMENDATIONS**

THE FOLLOWING RECOMMENDATIONS AND SUGGESTIONS ARE OFFERED TO ENHANCE THE EFFICIENCY AND EFFECTIVENESS OF DELIVERING A MI REPORT:

- IT IS SUGGESTED THAT THE GC PROVIDE A MINIMUM OF 5 BUSINESS DAYS NOTICE, PREFERABLE 10, TO THE MI INSPECTOR AS TO WHEN THE SITE WILL BE READY FOR THE MI TO BE CONDUCTED.
- THE GC AND MI INSPECTOR COORDINATE CLOSELY THROUGHOUT THE ENTIRE PROJECT.
- WHEN POSSIBLE, IT IS PREFERRED TO HAVE THE GC AND MI INSPECTOR ON-SITE SIMULTANEOUSLY FOR ANY GUY WIRE TENSIONING OR RE-TENSIONING OPERATIONS
- IT MAY BE BENEFICIAL TO INSTALL ALL TOWER MODIFICATIONS PRIOR TO CONDUCTING THE FOUNDATION INSPECTIONS TO ALLOW FOUNDATION AND MI INSPECTION(S) TO COMMENCE WITH ONE SITE VISIT.
- WHEN POSSIBLE, IT IS PREFERRED TO HAVE THE GC AND MI INSPECTOR ON-SITE DURING THE MI TO HAVE ANY DEFICIENCIES CORRECTED DURING THE INITIAL MI. THEREFORE, THE GC MAY CHOOSE TO COORDINATE THE MI CAREFULLY TO ENSURE ALL CONSTRUCTION FACILITIES ARE AT THEIR DISPOSAL WHEN THE MI INSPECTOR IS ON SITE.

**CANCELLATION OR DELAYS IN SCHEDULED MI**

IF THE GC AND MI INSPECTOR AGREE TO A DATE ON WHICH THE MI WILL BE CONDUCTED, AND EITHER PARTY CANCELS OR DELAYS, CROWN SHALL NOT BE RESPONSIBLE FOR ANY COSTS, FEES, LOSS OF DEPOSITS AND/OR OTHER PENALTIES RELATED TO THE CANCELLATION OR DELAY INCURRED BY EITHER PARTY FOR ANY TIME (E.G. TRAVEL AND LODGING, COSTS OF KEEPING EQUIPMENT ON-SITE, ETC.). IF CROWN CONTRACTS DIRECTLY FOR A THIRD PARTY MI, EXCEPTIONS MAY BE MADE IN THE EVENT THAT THE DELAY/CANCELLATION IS CAUSED BY WEATHER OR OTHER CONDITIONS THAT MAY COMPROMISE THE SAFETY OF THE PARTIES INVOLVED.

**CORRECTION OF FAILING MI'S**

IF THE MODIFICATION INSTALLATION WOULD FAIL THE MI ("FAILED MI"), THE GC SHALL WORK WITH CROWN TO COORDINATE A REMEDIATION PLAN IN ONE OF TWO WAYS:

- CORRECT FAILING ISSUES TO COMPLY WITH THE SPECIFICATIONS CONTAINED IN THE ORIGINAL CONTRACT DOCUMENTS AND COORDINATE A SUPPLEMENT MI.
- OR, WITH CROWN'S APPROVAL, THE GC MAY WORK WITH THE EOR TO RE-ANALYZE THE MODIFICATION/REINFORCEMENT USING THE AS-BUILT CONDITION

**MI VERIFICATION INSPECTIONS**

CROWN RESERVES THE RIGHT TO CONDUCT A MI VERIFICATION INSPECTION TO VERIFY THE ACCURACY AND COMPLETENESS OF PREVIOUSLY COMPLETED MI INSPECTION(S) ON TOWER MODIFICATION PROJECTS.

ALL VERIFICATION INSPECTIONS SHALL BE HELD TO THE SAME SPECIFICATIONS AND REQUIREMENTS IN THE CONTRACT DOCUMENTS AND IN ACCORDANCE WITH ENG-SOW-10007.

VERIFICATION INSPECTION MAY BE CONDUCTED BY AN INDEPENDENT AEV/AESV FIRM AFTER A MODIFICATION PROJECT IS COMPLETED, AS MARKED BY THE DATE OF AN ACCEPTED "PASSING MI" OR "PASS AS NOTED MI" REPORT FOR THE ORIGINAL PROJECT.

**PHOTOGRAPHS**

BETWEEN THE GC AND THE MI INSPECTOR THE FOLLOWING PHOTOGRAPHS, AT A MINIMUM, ARE TO BE TAKEN AND INCLUDED IN THE MI REPORT:

- PRE-CONSTRUCTION GENERAL SITE CONDITION
- PHOTOGRAPHS DURING THE REINFORCEMENT MODIFICATION CONSTRUCTION/ERECTION AND INSPECTION
  - RAW MATERIALS
  - PHOTOS OF ALL CRITICAL DETAILS
  - FOUNDATION MODIFICATIONS
  - WELD PREPARATION
  - BOLT INSTALLATION AND TORQUE
  - FINAL INSTALLED CONDITION
  - SURFACE COATING REPAIR
- POST CONSTRUCTION PHOTOGRAPHS
  - FINAL INFIELD CONDITION

PHOTOS OF ELEVATED MODIFICATIONS TAKEN FROM THE GROUND SHALL BE CONSIDERED INADEQUATE.

THIS IS NOT A COMPLETE LIST OF REQUIRED PHOTOS, PLEASE REFER TO ENG-SOW-10007.

**MI CHECKLIST**

CONSTRUCTION/INSTALLATION INSPECTIONS AND TESTING REQUIRED (COMPLETED BY EOR)	REPORT ITEM
<b>PRE-CONSTRUCTION</b>	
X	MI CHECKLIST DRAWINGS
X	EOR REVIEW
X	FABRICATION INSPECTION
X	FABRICATOR CERTIFIED WELD INSPECTION
X	MATERIAL TEST REPORT (MTR)
NA	FABRICATOR NDE INSPECTION
X	NDE REPORT OF MONOPOLE BASE PLATE (AS REQUIRED)
X	PACKING SLIPS
ADDITIONAL TESTING AND INSPECTIONS: -----	
<b>CONSTRUCTION</b>	
X	CONSTRUCTION INSPECTIONS
NA	FOUNDATION INSPECTIONS
NA	CONCRETE COMP. STRENGTH AND SLUMP TESTS
NA	POST INSTALLED ANCHOR ROD VERIFICATION
NA	BASE PLATE GROUT VERIFICATION
X	CONTRACTOR'S CERTIFIED WELD INSPECTION
NA	EARTHWORK: PROVIDE PHOTO DOCUMENTATION OF EXCAVATION QUALITY AND COMPACTION
X	ON SITE COLD GALVANIZING VERIFICATION
NA	GUY WIRE TENSION REPORT
X	GC AS-BUILT DOCUMENTS
X	INSPECTION OF AJAX BOLTS AND DTI'S PER REQUIREMENTS ON SHEET S-3
X	MICROPILE/ROCK ANCHOR INSTALLER'S DRILLING AND INSTALLATION LOGS AND QA/QC DOCUMENTS
X	REFER TO MICROPILE/ROCK ANCHOR NOTES FOR SPECIAL INSPECTION AND TESTING REQUIREMENTS.
ADDITIONAL TESTING AND INSPECTIONS: -----	
<b>POST-CONSTRUCTION</b>	
X	MI INSPECTOR REDLINE OR RECORD DRAWING(S)
NA	POST INSTALLED ANCHOR ROD PULL-OUT TESTING
X	PHOTOGRAPHS
ADDITIONAL TESTING AND INSPECTIONS: -----	

NOTE: X DENOTES A DOCUMENT NEEDED FOR THE PMI REPORT

NA DENOTES A DOCUMENT THAT IS NOT REQUIRED FOR THE PMI REPORT



**PAUL J. FORD AND COMPANY**  
STRUCTURAL ENGINEERS  
250 East Broad Street · Suite 600 · Columbus, Ohio 43215  
(614) 221-6679      www.pjfweb.com

**CROWN CASTLE**

3530 TORINGDON WAY, SUITE 300, CHARLOTTE, NC 28277  
PH: (724) 416-2000

**BU #828054; SOUTH WINDSOR/RT 5**  
**SOUTH WINDSOR, CONNECTICUT**  
MONOPOLE REINFORCEMENT AND RETROFIT PROJECT

PROJECT: 37513-1535.003.7700

DRAWN BY:

B.M.S.

CHECKED BY:

R.M.K.

APPROVED BY:

DATE:

12-9-2014

MI CHECKLIST

**S-10**

# MONOPOLE REINFORCEMENT AND RETROFIT PROJECT

BU NUMBER; SITE NAME  
**BU #828054; SOUTH WINDSOR/RT 5**  
 APP: 261480 REV. 0; WO: 936455

SITE ADDRESS  
**300 GOVERNORS HIGHWAY  
 SOUTH WINDSOR, CONNECTICUT 06074  
 HARTFORD COUNTY**

## PROJECT NOTES

- DETAILED FIELD INFORMATION REGARDING INTERFERENCES AND/OR EXISTING FIELD CONDITIONS MAY BE AVAILABLE ON CROWN'S CSITES AND FROM CONTRACTOR'S PRE-MOD MAPPING. IT IS THE CONTRACTOR'S RESPONSIBILITY TO FIELD VERIFY ALL EXISTING CONDITIONS AND DIMENSIONS AND COORDINATE WITH THE AVAILABLE SOURCES OF INFORMATION ABOVE AND WITH THE PROJECT PLANS BEFORE PROCEEDING WITH THE WORK. CONTRACTOR SHALL IMMEDIATELY REPORT ANY AND ALL DISCREPANCIES TO PAUL J. FORD AND COMPANY AND CROWN CASTLE FIELD PERSONNEL BEFORE PROCEEDING WITH THE WORK.
- ALL STRUCTURAL BOLTS SHALL BE INSTALLED AND TIGHTENED TO THE PRETENSIONED CONDITION ACCORDING TO THE REQUIREMENTS OF THE AISC 'SPECIFICATION FOR STRUCTURAL JOINTS USING HIGH-STRENGTH BOLTS', DEC. 31, 2009.
- ALL STRUCTURAL BOLTS SHALL BE FIELD INSPECTED ACCORDING TO THE REQUIREMENTS OF THE AISC 'SPECIFICATION FOR STRUCTURAL JOINTS USING HIGH-STRENGTH BOLTS', DEC. 31, 2009.
- (A.) DTI'S REQUIRED: ALL AJAX BOLTS SHALL BE INSTALLED USING DIRECT TENSION INDICATORS (DTI'S) AND HARDENED WASHERS. ALL AJAX M20 BOLTS WITH SHEAR SLEEVES SHALL BE PRETENSIONED AND TIGHTENED UNTIL THE DIRECT TENSION INDICATOR (DTI) WASHERS SHOW THAT THE PROPER BOLT TENSION HAS BEEN REACHED. SEE NOTES AND DETAILS ON SHEET S-3 FOR REQUIREMENTS ON THE USE OF DIRECT TENSION INDICATOR (DTI) WASHERS WITH THE AJAX M20 BOLTS.  
 (B.) EFFECTIVE 5/30/2012: UNTIL FURTHER NOTICE, CROWN CASTLE WILL ACCEPT AJAX BOLTS TIGHTENED USING AISC "TURN-OF-NUT" METHOD. INSTALLERS SHALL FOLLOW CROWN GUIDELINES FOR AISC "TURN-OF-NUT" METHOD AND ALSO PROVIDE COMPLETE INSPECTION DOCUMENTATION IN THE PMI. PRIOR TO STARTING WORK, CONTRACTOR SHALL CONSULT WITH CROWN ENGINEERING TO DETERMINE WHETHER THIS POLICY IS STILL IN PLACE.  
 (C.) REQUIREMENT EFFECTIVE 04/20/2013, PER CROWN CASTLE DIRECTIVE: ANY AND ALL STRUCTURAL BOLTS THAT ARE TIGHTENED TO THE PRETENSIONED CONDITION USING THE AISC "TURN-OF-NUT" TENSIONING PROCEDURE (NON-TENSION CONTROLLED [NON-TC] BOLTS AND/OR BOLTS WITHOUT DTI'S INSTALLED) SHALL BE INSPECTED ON-SITE BY AN INDEPENDENT THIRD-PARTY BOLT INSPECTOR, AS APPROVED BY CROWN. **THIS INSPECTION IS REQUIRED TO BE AN ONSITE FIELD INSPECTION.** THE THIRD-PARTY BOLT INSPECTOR SHALL FOLLOW THE PUBLISHED CROWN CASTLE INSPECTION PROCEDURE "MI NON-TC BOLT INSPECTION", DATED APRIL 2013. THE THIRD-PARTY BOLT INSPECTOR SHALL PREPARE A FULLY DOCUMENTED BOLT INSPECTION REPORT, AS SPECIFIED BY CROWN, AND SHALL SUBMIT A COPY OF THE BOLT INSPECTION REPORT TO THE MI INSPECTOR, THE EOR, AND TO CROWN CASTLE.

## PROJECT CONTACTS:

### MONOPOLE OWNER:

CROWN CASTLE  
 MOD PM: JERRY BRUNO AT JERRY.BRUNO.CONTRACTOR@CROWNCastle.COM  
 PH: (781) 970-0069

## DESIGN STANDARD



THIS REINFORCEMENT DESIGN IS BASED UPON THE REQUIREMENTS OF THE TIA/EIA-222-F-1996 STRUCTURAL STANDARD FOR ANTENNA SUPPORTING STRUCTURES AND ANTENNAS, USING A DESIGN BASIC WIND SPEED OF 80 MPH (FASTEST MILE) WITH NO ICE, 38 MPH WITH 1 INCH ICE AND 50 MPH SERVICE LOADS.

REFER TO THE POLE DESIGN AND ANTENNA LOADING DOCUMENTED IN THE PJF STRUCTURAL ANALYSIS FOR THIS SITE (PJF#37513-1535.003.7700), DATED 12-9-2014.

## THIS PROJECT INCLUDES THE FOLLOWING REINFORCING ELEMENTS:

SHAFT REINFORCING  
 FIELD WELDED MICROPILE BRACKETS  
 FOUNDATION AUGMENTATION: MICROPILES

SHEET NUMBER	DESCRIPTION
T-1	TITLE SHEET
S-1	GENERAL NOTES
S-2	GENERAL NOTES
S-3	AJAX BOLT DETAIL
S-4	MONOPOLE PROFILE
S-5	SHAFT REINF. CHART & DETAIL
S-6	BASE PLATE DETAILS
S-7	MICROPILE BRACKET DETAILS
S-8	MICROPILE DETAILS
S-9	MICROPILE MISC DETAILS
S-10	MI CHECKLIST

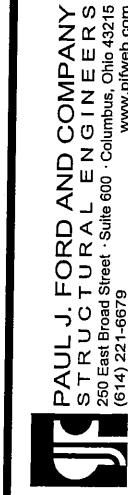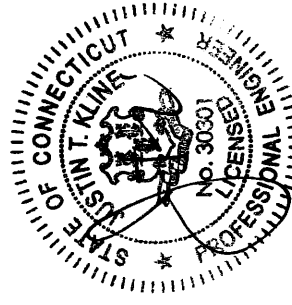

PAUL J. FORD AND COMPANY  
 STRUCTURAL ENGINEERS  
 250 East Broad Street - Suite 600 - Columbus, Ohio 43215  
 (614) 221-6679  
 www.pjfweb.com

**CROWN CASTLE**

3530 TORINGDON WAY, SUITE 300, CHARLOTTE, NC 28277  
 PH: (724) 416-2000

© Copyright 2014, by Paul J. Ford and Company, All Rights Reserved. This document and the data contained herein, is proprietary to Paul J. Ford and Company, issued in strict confidence and shall not, without the prior written permission of Paul J. Ford and Company, be reproduced, copied or used for any purpose other than the intended use for this specific project.

PROJECT: 37513-1535.003.7700

BU #828054; SOUTH WINDSOR/RT 5  
 SOUTH WINDSOR, CONNECTICUT  
 MONOPOLE REINFORCEMENT AND RETROFIT PROJECT

DRAWN BY:  
B.M.S.

CHECKED BY:  
R.M.K.

APPROVED BY:  
JK

DATE:  
12-9-2014

TITLE SHEET

T-1

CROWN CASTLE PROJECT: BU #828054; SOUTH WINDSOR/RT 5; SOUTH WINDSOR, CONNECTICUT  
MONOPOLE RETROFIT PROJECT MASTER NOTES DOCUMENT (REV. 2, 1/22/2009)

A. GENERAL NOTES

- IT SHALL BE THE RESPONSIBILITY OF THE CONTRACTOR TO FIELD VERIFY ALL EXISTING CONDITIONS AND DIMENSIONS PRIOR TO FABRICATION AND CONSTRUCTION. THESE DRAWINGS WERE PREPARED FROM INFORMATION AND DOCUMENTS PROVIDED TO PAUL J. FORD & COMPANY BY CROWN CASTLE. THIS INFORMATION PROVIDED HAS NOT BEEN FIELD VERIFIED BY PAUL J. FORD & COMPANY FOR ACCURACY AND THEREFORE DISCREPANCIES BETWEEN THESE DRAWINGS AND ACTUAL SITE CONDITIONS SHOULD BE ANTICIPATED. ANY DISCREPANCIES AND/OR CHANGES BETWEEN THE INFORMATION CONTAINED IN THESE DRAWINGS AND THE ACTUAL VERIFIED SITE CONDITIONS SHALL BE IMMEDIATELY BROUGHT TO THE ATTENTION OF CROWN CASTLE AND PAUL J. FORD & COMPANY SO THAT ANY CHANGES AND/OR ADJUSTMENTS, IF NECESSARY, CAN BE MADE TO THE DESIGN AND DRAWINGS.
- THE EXISTING UNREINFORCED MONOPOLE STRUCTURE DOES NOT HAVE THE STRUCTURAL CAPACITY TO CARRY ALL OF THE ANTENNA AND PLATFORM LOADS SHOWN ON THESE DRAWINGS AT THE REQUIRED MINIMUM TIA/EIA-222-F-1996 BASIC WIND SPEEDS. DO NOT INSTALL ANY ADDITIONAL OR NEW ANTENNA AND PLATFORM LOADS UNTIL THE MONOPOLE REINFORCING SYSTEM IS COMPLETELY AND SUCCESSFULLY INSTALLED.
- IF MATERIALS, QUANTITIES, STRENGTHS OR SIZES INDICATED BY THE DRAWINGS OR SPECIFICATIONS ARE NOT IN AGREEMENT WITH THESE NOTES, THE BETTER QUALITY AND/OR GREATER QUANTITY, STRENGTH OR SIZE INDICATED, SPECIFIED OR NOTED SHALL BE PROVIDED.
- THE STRUCTURE IS DESIGNED TO BE SELF-SUPPORTING AND STABLE AFTER THE INSTALLATION OF THE REINFORCING REPAIR SYSTEM HAS BEEN PROPERLY AND ADEQUATELY COMPLETED. IT IS THE CONTRACTOR'S SOLE RESPONSIBILITY TO INSURE THE SAFETY AND STABILITY OF THE MONOPOLE AND ITS COMPONENT PARTS DURING FIELD MODIFICATIONS. THIS INCLUDES, BUT IS NOT LIMITED TO, THE ADDITION OF WHATEVER TEMPORARY BRACING, GUYS OR TIE DOWNS THAT MAY BE NECESSARY. SUCH MATERIAL SHALL BE REMOVED AND SHALL REMAIN THE PROPERTY OF THE CONTRACTOR AFTER THE COMPLETION OF THE PROJECT. IMPORTANT CUTTING, WELDING AND SAFETY GUIDELINES: THE CONTRACTOR SHALL FOLLOW ALL CROWN CASTLE CUTTING, WELDING, FIRE PREVENTION AND SAFETY GUIDELINES. PRIOR TO CONSTRUCTION, THE CONTRACTOR SHALL OBTAIN A COPY OF THE CURRENT CROWN CASTLE GUIDELINES FROM CROWN CASTLE. PER THE 12-01-2008 CROWN CASTLE DIRECTIVE: "ALL CUTTING AND WELDING ACTIVITIES SHALL BE CONDUCTED IN ACCORDANCE WITH CROWN CASTLE POLICY 'CUTTING AND WELDING PLAN' (DOC # ENG-PLN-10015) ON AN ONGOING BASIS THROUGHOUT THE ENTIRE LIFE OF THE PROJECT"
- THE STRUCTURAL CONTRACT DOCUMENTS DO NOT INDICATE THE METHOD OR MEANS OF CONSTRUCTION. THE CONTRACTOR SHALL SUPERVISE AND DIRECT THE WORK AND SHALL BE SOLELY RESPONSIBLE FOR ALL CONSTRUCTION MEANS, METHODS, TECHNIQUES, SEQUENCES AND PROCEDURES. OBSERVATION VISITS TO THE SITE BY THE OWNER AND/OR THE ENGINEER SHALL NOT INCLUDE INSPECTIONS OF THE PROTECTIVE MEASURES OR THE CONSTRUCTION PROCEDURES.
- ANY SUPPORT SERVICES PERFORMED BY THE ENGINEER DURING CONSTRUCTION SHALL BE DISTINGUISHED FROM CONTINUOUS AND DETAILED INSPECTION SERVICES WHICH ARE FURNISHED BY THE INSPECTION/TESTING AGENCY. THESE SUPPORT SERVICES PERFORMED BY THE ENGINEER ARE SOLELY FOR THE PURPOSE OF ASSISTING IN QUALITY CONTROL AND IN ACHIEVING CONFORMANCE WITH CONTRACT DOCUMENTS. THEY DO NOT GUARANTEE CONTRACTOR'S PERFORMANCE AND SHALL NOT BE CONSTRUED AS SUPERVISION OF CONSTRUCTION.
- ALL MATERIALS AND EQUIPMENT FURNISHED WILL BE NEW AND OF GOOD QUALITY, FREE FROM FAULTS AND DEFECTS AND IN CONFORMANCE WITH THE CONTRACT DOCUMENTS. ANY AND ALL SUBSTITUTIONS MUST BE PROPERLY APPROVED AND AUTHORIZED IN WRITING BY THE OWNER AND ENGINEER PRIOR TO INSTALLATION. THE CONTRACTOR SHALL FURNISH SATISFACTORY EVIDENCE AS TO THE KIND AND QUALITY OF MATERIALS AND EQUIPMENT BEING SUBSTITUTED.
- THE CONTRACTOR SHALL BE RESPONSIBLE FOR INITIATING, MAINTAINING, AND SUPERVISING ALL SAFETY PRECAUTIONS AND PROGRAMS IN CONNECTION WITH THE WORK. THE CONTRACTOR IS RESPONSIBLE TO ENSURE THAT THIS PROJECT AND RELATED WORK COMPLIES WITH ALL APPLICABLE LOCAL, STATE, AND FEDERAL SAFETY CODES AND REGULATIONS GOVERNING THIS WORK AS WELL AS CROWN CASTLE SAFETY GUIDELINES.
- THE CONTRACTOR SHALL BE RESPONSIBLE FOR PROTECTING ALL EXISTING AND NEW COAXIAL CABLES AND OTHER EQUIPMENT DURING CONSTRUCTION.
- ANY EXISTING ATTACHMENTS AND/OR PROJECTIONS ON THE POLE THAT MAY INTERFERE WITH THE INSTALLATION OF THE REINFORCING SYSTEM WILL HAVE TO BE REMOVED, AND/OR RELOCATED, AND/OR REPLACED AND RE-INSTALLED AFTER THE REINFORCING IS SUCCESSFULLY COMPLETED. THE CONTRACTOR SHALL IDENTIFY AND COORDINATE THESE ITEMS PRIOR TO CONSTRUCTION WITH THE OWNER, TESTING AGENCY, AND ENGINEER.
- ANY AND ALL EXISTING PLATFORMS THAT ARE LOCATED IN AREAS OF THE POLE SHAFT WHERE SHAFT REINFORCING MUST BE APPLIED SHALL BE TEMPORARILY REMOVED OR OTHERWISE SUPPORTED TO PERMIT NEW CONTINUOUS REINFORCEMENT TO BE ATTACHED. AFTER THE CONTRACTOR HAS SUCCESSFULLY INSTALLED THE MONOPOLE REINFORCEMENT SYSTEM, THE CONTRACTOR SHALL RE-INSTALL THE PLATFORMS. IN NO CASE SHALL ANY NEW AND/OR ADDITIONAL PLATFORMS AND/OR ANTENNAS AND/OR COAX CABLES AND/OR OTHER EQUIPMENT BE INSTALLED ON THE MONOPOLE UNTIL THE CONTRACTOR HAS SUCCESSFULLY COMPLETED THE INSTALLATION OF ALL OF THE REQUIRED STRUCTURAL REINFORCING SYSTEM COMPONENTS.

B. (SECTION NOT USED)

- SPECIAL INSPECTION AND TESTING  
ALL WORK SHALL BE SUBJECT TO REVIEW AND OBSERVATION BY THE OWNER'S REPRESENTATIVE AND THE OWNER'S AUTHORIZED INDEPENDENT INSPECTION AND TESTING AGENCY. REFER TO CROWN CASTLE DOCUMENT ENG-SOW-10066 FOR SPECIFICATION.
- ANY SUPPORT SERVICES PERFORMED BY THE ENGINEER DURING CONSTRUCTION SHALL BE DISTINGUISHED FROM CONTINUOUS AND DETAILED INSPECTION SERVICES WHICH ARE FURNISHED BY OTHERS. THESE SUPPORT SERVICES PERFORMED BY THE ENGINEER ARE PERFORMED SOLELY FOR THE PURPOSE OF ASSISTING IN QUALITY CONTROL AND IN ACHIEVING CONFORMANCE WITH CONTRACT DOCUMENTS. THEY DO NOT GUARANTEE CONTRACTOR'S PERFORMANCE AND SHALL NOT BE CONSTRUED AS SUPERVISION OF CONSTRUCTION.
- OBSERVED DISCREPANCIES BETWEEN THE WORK AND THE CONTRACT DOCUMENTS SHALL BE CORRECTED BY THE CONTRACTOR AT NO ADDITIONAL COST.
- AN INDEPENDENT QUALIFIED INSPECTION/TESTING AGENCY SHALL BE SELECTED, RETAINED AND PAID FOR BY THE OWNER FOR THE SOLE PURPOSE OF INSPECTING, TESTING, DOCUMENTING, AND APPROVING ALL WELDING AND FIELD WORK PERFORMED BY THE CONTRACTOR.  
(A) ACCESS TO ANY PLACE WHERE WORK IS BEING DONE SHALL BE PERMITTED AT ALL TIMES.  
(B) THE INSPECTION AGENCY SHALL SO SCHEDULE THIS WORK AS TO CAUSE A MINIMUM OF INTERRUPTION TO, AND COORDINATE WITH, THE WORK IN PROGRESS. IT IS THE CONTRACTOR'S RESPONSIBILITY TO COORDINATE THE WORK SCHEDULE WITH THE TESTING AGENCY. THE CONTRACTOR SHALL ALLOW FOR ADEQUATE TIME AND ACCESS FOR THE TESTING AGENCY TO PERFORM THEIR DUTIES.
- THE INSPECTION AND TESTING AGENCY SHALL BE RESPONSIBLE TO PERFORM THE FOLLOWING SERVICES FOR THE OWNER. THE TESTING AGENCY SHALL INSPECT THE FOLLOWING ITEMS IN ACCORDANCE WITH THE CONSTRUCTION DRAWINGS. THE TESTING AGENCY SHALL INSPECT ITEMS ON THIS LIST AND OTHER ITEMS AS NECESSARY TO FULFILL THEIR RESPONSIBILITY. THE TESTING AGENCY SHALL UTILIZE EXPERIENCED, TRAINED INSPECTORS INCLUDING AWS CERTIFIED WELDING INSPECTORS (CWI). INSPECTORS SHALL HAVE THE TRAINING, CREDENTIALS, AND EXPERIENCE APPROPRIATE FOR AND COMMENSURATE WITH THE SCOPE AND TYPE OF INSPECTION WORK TO BE PERFORMED.  
A. GENERAL:  
(1) PERFORM PERIODIC ON-SITE OBSERVATION, INSPECTION, VERIFICATION, AND TESTING DURING THE TIME THE CONTRACTOR IS WORKING ON-SITE. AGENCY SHALL NOTIFY OWNER IMMEDIATELY WHEN FIELD PROBLEMS OR DISCREPANCIES OCCUR.  
B. FOUNDATIONS, CONCRETE, AND SOIL PREPARATION - (NOT REQUIRED)  
C. STRUCTURAL TESTING PER ACI - (NOT REQUIRED)  
D. STRUCTURAL STEEL  
(1) CHECK THE STEEL ON THE JOB WITH THE PLANS.  
(2) CHECK MILL CERTIFICATIONS.  
(3) CHECK GRADE OF STEEL MEMBERS, AND BOLTS FOR CONFORMANCE WITH DRAWINGS.  
(4) INSPECT STEEL MEMBERS FOR DISTORTION, EXCESSIVE RUST, FLAWS AND BURNED HOLES.  
(5) CALL FOR LABORATORY TEST REPORTS WHEN IN DOUBT.  
(6) CHECK STEEL MEMBERS FOR SIZES, SWEEP AND DIMENSIONAL TOLERANCES.  
(7) CHECK FOR SURFACE FINISH SPECIFIED, GALVANIZED.  
(8) CHECK BOLT TIGHTENING ACCORDING TO AISC "TURN OF THE NUT" METHOD.  
E. WELDING:  
(1) VERIFY FIELD WELDING PROCEDURES, WELDERS, AND WELDING OPERATORS, NOT DEEMED PREQUALIFIED, IN ACCORDANCE WITH AWS D1.1.  
(2) INSPECT FIELD WELDED CONNECTIONS IN ACCORDANCE WITH THE REQUIREMENTS SPECIFIED AND IN ACCORDANCE WITH AWS D1.1.  
(3) APPROVE FIELD WELDING SEQUENCE.  
(A) A PROGRAM OF THE APPROVED SEQUENCES SHALL BE SUBMITTED TO THE OWNER BEFORE WELDING BEGINS. NO CHANGE IN APPROVED SEQUENCES MAY BE MADE WITHOUT PERMISSION FROM THE OWNER.  
(4) INSPECT WELDED CONNECTIONS AS FOLLOWS AND IN ACCORDANCE WITH AWS D1.1:  
(A) INSPECT WELDING EQUIPMENT FOR CAPACITY, MAINTENANCE AND WORKING CONDITIONS.  
(B) VERIFY SPECIFIED ELECTRODES AND HANDLING AND STORAGE OF ELECTRODES FOR CONFORMANCE TO SPECIFICATIONS.  
(C) INSPECT PREHEATING AND INTERPASS TEMPERATURES FOR CONFORMANCE WITH AWS D1.1.  
(D) VISUALLY INSPECT ALL WELDS AND VERIFY THAT QUALITY OF WELDS MEETS THE REQUIREMENTS OF AWS D1.1.  
(E) SPOT TEST AT LEAST ONE FILLET WELD OF EACH MEMBER USING MAGNETIC PARTICLE OR DYE PENETRANT.  
(F) INSPECT FOR SIZE, SPACING, TYPE AND LOCATION AS PER APPROVED PLANS.  
(G) VERIFY THAT THE BASE METAL CONFORMS TO THE DRAWINGS.  
(H) REVIEW THE REPORTS BY TESTING LABS.  
(I) CHECK TO SEE THAT WELDS ARE CLEAN AND FREE FROM SLAG.  
(J) INSPECT RUST PROTECTION OF WELDS AS PER SPECIFICATIONS.  
(K) CHECK THAT DEFECTIVE WELDS ARE CLEARLY MARKED AND HAVE BEEN ADEQUATELY REPAIRED.  
F. REPORTS:  
(1) COMPLETE AND PERIODICALLY SUBMIT DAILY INSPECTION REPORTS TO THE OWNER.
- THE INSPECTION PLAN OUTLINED HEREIN IS INTENDED AS A DESCRIPTION OF GENERAL AND SPECIFIC ITEMS OF CONCERN. IT IS NOT INTENDED TO BE ALL-INCLUSIVE. IT DOES NOT LIMIT THE TESTING AND INSPECTION AGENCY TO THE ITEMS LISTED. ADDITIONAL TESTING, INSPECTION, AND CHECKING MAY BE REQUIRED AND SHOULD BE ANTICIPATED. THE TESTING AGENCY SHALL USE THEIR PROFESSIONAL JUDGMENT AND KNOWLEDGE OF THE JOB SITE CONDITIONS AND THE CONTRACTOR'S PERFORMANCE TO DECIDE WHAT OTHER ITEMS REQUIRE ADDITIONAL ATTENTION. THE TESTING AGENCY'S JUDGMENT MUST PREVAIL ON ITEMS NOT SPECIFICALLY COVERED. ANY DISCREPANCIES AND PROBLEMS SHALL BE BROUGHT IMMEDIATELY TO THE OWNER'S ATTENTION. RESOLUTIONS ARE NOT TO BE MADE WITHOUT THE OWNER'S REVIEW AND SPECIFIC WRITTEN CONSENT. THE OWNER RESERVES THE RIGHT TO DETERMINE WHAT IS AN ACCEPTABLE RESOLUTION OF DISCREPANCIES AND PROBLEMS. AFTER EACH INSPECTION, THE TESTING AGENCY WILL PREPARE A WRITTEN ACCEPTANCE OR REJECTION WHICH WILL BE GIVEN TO THE CONTRACTOR AND FILED AS DAILY REPORTS TO THE OWNER. THIS WRITTEN ACTION WILL GIVE THE CONTRACTOR A LIST OF ITEMS TO BE CORRECTED, PRIOR TO CONTINUING CONSTRUCTION, AND/OR LOADING OF STRUCTURAL ITEMS.
- RESPONSIBILITY: THE TESTING AGENCY DOES NOT RELIEVE THE CONTRACTOR'S CONTRACTUAL OR STATUTORY OBLIGATIONS. THE CONTRACTOR HAS THE SOLE RESPONSIBILITY FOR ANY DEVIATIONS FROM THE OFFICIAL CONTRACT DOCUMENTS. THE TESTING AGENCY WILL NOT REPLACE THE CONTRACTOR'S QUALITY CONTROL PERSONNEL.



**PAUL J. FORD AND COMPANY**  
STRUCTURAL ENGINEERS  
250 East Broad Street - Suite 600 - Columbus, Ohio 43215  
(614) 221-6679  
[www.pjfweb.com](http://www.pjfweb.com)

**CROWN CASTLE**

3530 TORINGDON WAY, SUITE 300, CHARLOTTE, NC 28277  
Ph: (774) 416-2000

© Copyright 2014, by Paul J. Ford and Company, All Rights Reserved. This document and the data contained herein, is proprietary to Paul J. Ford and Company, issued in strict confidence and shall not, without the prior written permission of Paul J. Ford and Company, be reproduced, copied or used for any purpose other than the intended use for this specific project.

BU #828054; SOUTH WINDSOR/RT 5  
SOUTH WINDSOR, CONNECTICUT  
MONOPOLE REINFORCEMENT AND RETROFIT PROJECT

PROJECT: 37513-1535.003.7700

DRAWN BY:

B.M.S.

CHECKED BY:

R.M.K.

APPROVED BY:

JFK

DATE:

12-9-2014

GENERAL NOTES

S-1

- D. STRUCTURAL STEEL**  
STRUCTURAL STEEL MATERIALS, FABRICATION, DETAILING, AND WORKMANSHIP SHALL CONFORM TO THE LATEST EDITION OF THE FOLLOWING REFERENCE STANDARDS:
- A.** BY THE AMERICAN INSTITUTE OF STEEL CONSTRUCTION (AISC):
- "SPECIFICATION FOR THE DESIGN, FABRICATION AND ERECTION OF STRUCTURAL STEEL FOR BUILDINGS"
  - "SPECIFICATION FOR STRUCTURAL JOINTS USING ASTM A325 OR A490 BOLTS," AS APPROVED BY THE RESEARCH COUNCIL ON STRUCTURAL CONNECTIONS OF THE ENGINEERING FOUNDATION.
  - "CODE OF STANDARD PRACTICE FOR STEEL BUILDINGS AND BRIDGES" (PARAGRAPH 4.2.1 SPECIFICALLY EXCLUDED).
- B.** BY THE AMERICAN WELDING SOCIETY (AWS):
- "STRUCTURAL WELDING CODE - STEEL D1.1"
  - "SYMBOLS FOR WELDING AND NON-DESTRUCTIVE TESTING"
- 2.** ANY MATERIAL OR WORKMANSHIP WHICH IS OBSERVED TO BE DEFECTIVE OR INCONSISTENT WITH THE CONTRACT DOCUMENTS SHALL BE CORRECTED, MODIFIED, OR REPLACED AT THE CONTRACTOR'S EXPENSE.
- 3.** TIGHTEN ALL STRUCTURAL BOLTS, INCLUDING THE AJAX M20 BOLTS WITH SHEAR SLEEVES, ACCORDING TO THE REQUIREMENTS OF THE AISC "TURN OF THE NUT" METHOD. TIGHTEN BOLTS 1/3 TURN PAST THE SNUG TIGHT CONDITION AS DEFINED BY AISC.
- 4.** WELDED CONNECTIONS SHALL CONFORM TO THE LATEST REVISED CODE OF THE AMERICAN WELDING SOCIETY, AWS D1.1. ALL WELD ELECTRODES SHALL BE E80XX UNLESS NOTED OTHERWISE ON THE DRAWINGS.
- 5.** ALL WELDED CONNECTIONS SHALL BE MADE BY WELDERS CERTIFIED BY AWS. CONTRACTOR SHALL SUBMIT WELDERS' CERTIFICATION AND QUALIFICATION DOCUMENTATION TO THE OWNER'S TESTING AGENCY FOR REVIEW AND APPROVAL PRIOR TO CONSTRUCTION.
- 6.** STRUCTURAL STEEL PLATES SHALL CONFORM TO ASTM A572 GRADE 65 (FY = 65 KSI MIN.) UNLESS NOTED OTHERWISE ON THE DRAWINGS.
- 7.** SEE SECTION I NOTES REGARDING TOUCH-UP OF GALVANIZED SURFACES DAMAGED DURING TRANSPORTATION OR ERECTION AND ASSEMBLY AS WELL AS FIELD WELDING.
- 8.** UNLESS OTHERWISE NOTED, ALL STEEL MEMBERS SHALL BE HOT-DIP GALVANIZED, AFTER FABRICATION, IN ACCORDANCE WITH ASTM A123. SEE SECTION J FOR FURTHER NOTES AND FOR EXCEPTIONS (IF ANY).
- 9.** ALL WELDS SHALL BE VISUALLY INSPECTED BY THE OWNER'S APPROVED TESTING AGENCY. OTHER TESTS MAY ALSO BE PERFORMED ON THE WELDS BY THE TESTING AGENCY IN ORDER FOR THEM TO PERFORM THEIR DUTIES FOR THIS PROJECT. THE CONTRACTOR SHALL COOPERATE WITH THE TESTING AGENCY IN THEIR TESTING EFFORTS.
- 10.** NO WELDING SHALL BE DONE TO THE EXISTING STRUCTURE WITHOUT THE PRIOR APPROVAL AND SUPERVISION OF THE TESTING AGENCY.
- 11.** (A) PRIOR TO ANY FIELD CUTTING, THE CONTRACTOR SHALL MARK THE CUT OUTLINES ON THE STEEL AND THE INSPECTION/TESTING AGENCY SHALL VERIFY PROPOSED LAYOUT, LOCATION, AND DIMENSIONS.
- (B) ANY REQUIRED CUTS IN THE STEEL SHALL BE CAREFULLY CUT BY MECHANICAL METHODS SUCH AS DRILLING, SAW CUTTING, AND GRINDING. THE CONTRACTOR IS RESPONSIBLE TO PREVENT ANY DAMAGE TO THE COAX CABLES, AND/OR OTHER EQUIPMENT AND/OR THE STRUCTURE, DURING THE CUTTING WORK. ANY DAMAGE TO THE COAX CABLES, AND/OR OTHER EQUIPMENT AND/OR THE STRUCTURE, RESULTING FROM THE CONTRACTOR'S ACTIVITIES SHALL BE REPAIRED AT THE CONTRACTOR'S EXPENSE. THE INSPECTION/TESTING AGENCY SHALL CLOSELY AND CONTINUOUSLY MONITOR THIS ACTIVITY.
- (C) ALL REQUIRED CUTS SHALL BE CUT WITHIN THE DIMENSIONS SHOWN ON THE DRAWINGS. NO CUTS SHALL EXTEND BEYOND THE OUTLINE OF THE DIMENSIONS SHOWN ON THE DRAWINGS. ALL CUT EDGES SHALL BE GROUND SMOOTH AND DE-BURRED. CUT EDGES THAT ARE TO BE FIELD WELDED SHALL BE PREPARED FOR FIELD WELDING PER AWS D1.1 AND AS SHOWN ON THE DRAWINGS. IT MAY BE NECESSARY TO DRILL STARTER HOLES AS REQUIRED TO MAKE THE CUTS. THE INSPECTION/TESTING AGENCY SHALL CLOSELY AND CONTINUOUSLY MONITOR THIS ACTIVITY.

**E. BASE PLATE GROUT - (NOT REQUIRED)**

**F. FOUNDATION WORK - (NOT REQUIRED)**

**G. CAST-IN-PLACE CONCRETE - (NOT REQUIRED)**

**H. EPOXY GROUTED REINFORCING ANCHOR RODS - (NOT REQUIRED)**

**I. TOUCH UP OF GALVANIZING**

THE CONTRACTOR SHALL TOUCH UP ANY AND/OR ALL AREAS OF GALVANIZING ON THE EXISTING STRUCTURE OR NEW COMPONENTS THAT ARE DAMAGED OR ABRADED DURING CONSTRUCTION. GALVANIZED SURFACES DAMAGED DURING TRANSPORTATION OR ERECTION AND ASSEMBLY AS WELL AS ANY AND ALL ABRASIONS, CUTS, FIELD DRILLING, AND ALL FIELD WELDING SHALL BE TOUCHED UP WITH TWO (2) COATS OF ZRC-BRAND ZINC-RICH COLD GALVANIZING COMPOUND. FILM THICKNESS PER COAT SHALL BE: WET 3.0 MILS; DRY 1.5 MILS. APPLY PER ZRC (MANUFACTURER) RECOMMENDED PROCEDURES. CONTACT ZRC AT 1-800-831-3275 FOR PRODUCT INFORMATION.

CONTRACTOR SHALL CLEAN AND PREPARE ALL FIELD WELDS ON GALVANIZED AND PRIME PAINTED SURFACES FOR TOUCH-UP COATING IN ACCORDANCE WITH AWS D1.1. THE OWNER'S TESTING AGENCY SHALL VERIFY THE PREPARED SURFACE PRIOR TO APPLICATION OF THE TOUCH-UP COATING.

THE OWNER'S TESTING AGENCY SHALL TEST AND VERIFY THE COATING THICKNESS AFTER THE CONTRACTOR HAS APPLIED THE ZRC COLD GALVANIZING COMPOUND AND IT HAS SUFFICIENTLY DRIED. AREAS FOUND TO BE INADEQUATELY COATED, SHALL BE RE-COATED BY THE CONTRACTOR AND RE-TESTED BY THE TESTING AGENCY.

**J. HOT DIP GALVANIZING**

HOT-DIP GALVANIZE ALL STRUCTURAL STEEL MEMBERS AND ALL STEEL ACCESSORIES, BOLTS, WASHERS, ETC. PER ASTM A123 OR PER ASTM A153, AS APPROPRIATE.

PROPERLY PREPARE STEEL ITEMS FOR GALVANIZING.

DRILL OR PUNCH WEEP AND/OR DRAINAGE HOLES AS REQUIRED.


ALL GALVANIZING SHALL BE DONE AFTER FABRICATION IS COMPLETED AND PRIOR TO FIELD INSTALLATION.

**K. PERPETUAL INSPECTION AND MAINTENANCE BY THE OWNER**

AFTER THE CONTRACTOR HAS SUCCESSFULLY COMPLETED THE INSTALLATION OF THE MONOPOLE REINFORCING SYSTEM AND THE WORK HAS BEEN ACCEPTED BY THE OWNER, THE OWNER WILL BE RESPONSIBLE FOR THE LONG TERM AND PERPETUAL INSPECTION AND MAINTENANCE OF THE POLE AND REINFORCING SYSTEM.

THE MONOPOLE REINFORCING SYSTEM INDICATED IN THESE DOCUMENTS USES REINFORCING COMPONENTS THAT INVOLVE FIELD WELDING STEEL MEMBERS TO THE EXISTING GALVANIZED STEEL POLE STRUCTURE. THESE FIELD WELDED CONNECTIONS ARE SUBJECT TO CORROSION DAMAGE AND DETERIORATION IF THEY ARE NOT PROPERLY MAINTAINED AND COVERED WITH CORROSION PREVENTIVE COATING SUCH AS THE ZRC GALVANIZING COMPOUND SPECIFIED PREVIOUSLY. THE STRUCTURAL LOAD CARRYING CAPACITY OF THE REINFORCED POLE SYSTEM IS DEPENDENT UPON THE INSTALLED SIZE AND QUALITY, MAINTAINED SOUND CONDITION AND STRENGTH OF THESE FIELD WELDED CONNECTIONS. ANY CORROSION OF, DAMAGE TO, FATIGUE, FRACTURE, AND/OR DETERIORATION OF THESE WELDS AND/OR THE CONNECTED COMPONENTS WILL RESULT IN THE LOSS OF STRUCTURAL LOAD CARRYING CAPACITY AND MAY LEAD TO FAILURE OF THE STRUCTURAL SYSTEM. THEREFORE, IT IS IMPERATIVE THAT THE OWNER REGULARLY INSPECTS, MAINTAINS, AND REPAIRS AS NECESSARY, ALL OF THESE WELDS, CONNECTIONS, AND COMPONENTS FOR THE LIFE OF THE STRUCTURE.

THE OWNER SHALL REFER TO TIA/EIA-222-F-1996, SECTION 14 AND ANNEX J FOR RECOMMENDATIONS FOR MAINTENANCE AND INSPECTION. THE FREQUENCY OF THE INSPECTION AND MAINTENANCE INTERVALS IS TO BE DETERMINED BY THE OWNER BASED UPON ACTUAL SITE AND ENVIRONMENTAL CONDITIONS. PAUL J. FORD & COMPANY RECOMMENDS THAT A COMPLETE AND THOROUGH INSPECTION OF THE ENTIRE REINFORCED MONOPOLE STRUCTURAL SYSTEM BE PERFORMED YEARLY AND/OR AS FREQUENTLY AS CONDITIONS WARRANT. ACCORDING TO TIA/EIA-222-F-1996 SECTION 14.2: "IT IS RECOMMENDED THAT THE STRUCTURE BE INSPECTED AFTER SEVERE WIND AND/OR ICE STORMS OR OTHER EXTREME LOADING CONDITIONS."

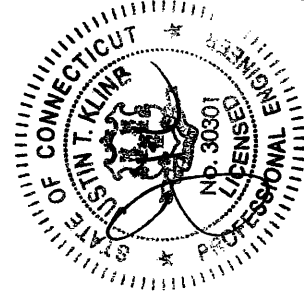

**CROWN CASTLE**  
PAUL J. FORD AND COMPANY  
STRUCTURAL ENGINEERS  
250 East Broad Street - Suite 600 - Columbus, Ohio 43215  
(614) 221-6679  
www.pjfweb.com

**CROWN CASTLE**  
3530 TORINGDON WAY, SUITE 300, CHARLOTTE, NC 28277  
PH: (704) 416-2000


© Copyright 2014, by Paul J. Ford and Company, All Rights Reserved. This document and the data contained herein, is proprietary to Paul J. Ford and Company, issued in strict confidence and shall not, without the prior written permission of Paul J. Ford and Company, be reproduced, copied or used for any purpose other than the intended use for this specific project.

**BU #828054; SOUTH WINDSOR/RT 5**  
**SOUTH WINDSOR, CONNECTICUT**  
**MONOPOLE REINFORCEMENT AND RETROFIT PROJECT**

PROJECT: 37513-1535.003.7700

DRAWN BY:  
B.M.S.

CHECKED BY:  
R.M.K.

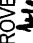APPROVED BY:  


DATE:  
12-9-2014

GENERAL NOTES

S-2



AJAX BOLT NOTE SHEET: REV. 1.5, 5-12-2014

- NOTES:**
- ALL STRUCTURAL BOLTS SHALL BE INSTALLED AND TIGHTENED TO THE PRETENSIONED CONDITION ACCORDING TO THE REQUIREMENTS OF THE AISC 'SPECIFICATION FOR STRUCTURAL JOINTS USING HIGH-STRENGTH BOLTS', DEC. 31, 2009.
  - ALL STRUCTURAL BOLTS SHALL BE INSPECTED ACCORDING TO THE REQUIREMENTS OF THE AISC 'SPECIFICATION FOR STRUCTURAL JOINTS USING HIGH-STRENGTH BOLTS', DEC. 31, 2009.
  - ALL AJAX M20 BOLTS WITH SHEAR SLEEVES SHALL BE PRETENSIONED AND TIGHTENED UNTIL THE DIRECT TENSION INDICATOR (DTI) WASHERS SHOW THAT THE PROPER BOLT TENSION HAS BEEN REACHED. SEE NOTES AND DETAIL BELOW FOR THE USE OF DIRECT TENSION INDICATOR (DTI) WASHERS WITH THE AJAX M20 BOLTS.
  - ALL AJAX BOLTS SHALL BE INSTALLED USING DIRECT TENSION INDICATORS (DTI'S) AND HARDENED WASHERS. DTI'S SHALL BE THE SQUIRTER® STYLE, MADE TO ASTM F959 LATEST REVISION; AND HARDENED WASHERS SHALL CONFORM TO ASTM F436 AND HAVE A HARDNESS OF RC 38 OR HIGHER.

**NOTES FOR AJAX M20 ONE-SIDE BOLTS WITH DIRECT TENSION INDICATORS (DTI'S):**

**DTI'S REQUIRED:** DTI'S SHALL BE "SELF-INDICATING" SQUIRTER® STYLE DTI'S MADE WITH RED DURABLE SQUIRT MEDIA EMBEDDED IN THEM, INSPECTED BY MEANS OF THE VISUAL EJECTION OF SILICONE AS THE DTI PROTRUSIONS COMPRESS. SQUIRTER® DTI'S SHALL BE CALIBRATED PER MANUFACTURER'S INSTRUCTIONS PRIOR TO USE.

THE DIRECT TENSION INDICATOR (DTI) WASHERS SHALL BE THE "SQUIRTER® STYLE" AS MANUFACTURED BY APPLIED BOLTING TECHNOLOGY PRODUCTS' INC.:

**PART NUMBER:** 2DTIM208MGAFSIF

**DESCRIPTION:** P.C. 8.8 DTI SQUIRTER WASHER WITH RED DURABLE SQUIRT MEDIA DESIGNED SPECIFICALLY FOR THE AJAX M20 ONE-SIDE BOLT. FINISH SHALL BE ZINC GALVANIZED AS PROVIDED BY THE DTI MANUFACTURER.

**DISTRIBUTOR CONTACT DETAILS:**

ALLFASTENERS  
15401 COMMERCE PARK DR.  
BROOKPARK, OHIO 44142  
PHONE: 440-232-6060  
E-MAIL: SALES@ALLFASTENERS.COM

**DTI:** USE DIRECT TENSION INDICATOR (DTI) WASHERS COMPATIBLE WITH 20 MM (M20) NOMINAL A325 BOLTS FOR THE AJAX M20 BOLTS. DTI'S SHALL NOT BE HOT-DIP GALVANIZED. DTI'S SHALL BE MECHANICALLY GALVANIZED (MG) BY THE COLD MECHANICAL PROCESS ONLY AS PROVIDED BY THE DTI MANUFACTURER.


**HARDENED WASHERS REQUIRED:** USE A HARDENED WASHER FOR A 20 MM (M20) NOMINAL BOLT BETWEEN THE TOP OF THE DIRECT TENSION INDICATOR (DTI) WASHER AND THE NUT OF THE AJAX M20 BOLTS. HARDENED WASHERS SHALL CONFORM TO ASTM F436 AND HAVE A MINIMUM HARDNESS OF RC 38 OR HIGHER. THE HARDENED WASHERS SHALL BE MECHANICALLY GALVANIZED BY THE COLD MECHANICAL PROCESS. ALTERNATIVELY, CORRECTLY MADE HOT DIP GALVANIZED HARDENED FLAT WASHERS HAVING A MINIMUM HARDNESS OF RC 38 CAN BE USED; CONTRACTOR SHALL PROVIDE DOCUMENTATION OF WASHER SPECIFICATION AND HARDNESS.

**NUT LUBRICATION REQUIRED:** PROPERLY LUBRICATE THE THREADS OF THE NUT OF THE AJAX BOLT SO THAT IT CAN BE PROPERLY TIGHTENED WITHOUT GALLING AND/OR LOCKING UP ON THE BOLT THREADS. CONTRACTOR SHALL FOLLOW DTI MANUFACTURER INSTRUCTIONS FOR PROPER LUBRICATION AND TIGHTENING.


**NOTE:** COMPLETELY COMPRESSED DTI'S SHOWING NO VISIBLE REMAINING GAP ARE ACCEPTABLE. DTI WASHERS SHALL BE PLACED DIRECTLY AGAINST THE OUTER AJAX WASHER WITH THE DTI BUMPS FACING AWAY FROM THE AJAX WASHER. PLACE A HARDENED WASHER BETWEEN THE DTI AND THE AJAX NUT. THE DTI BUMPS SHALL BEAR AGAINST THE UNDERSIDE OF A HARDENED FLAT WASHER, NEVER DIRECTLY AGAINST THE NUT.

CONTRACTOR SHALL FOLLOW DTI MANUFACTURER'S INSTRUCTIONS FOR INSTALLATION, LUBRICATION, TIGHTENING AND INSPECTION.

**INSPECTION REQUIRED:** ALL AJAX BOLTS SHALL BE INSPECTED ACCORDING TO THE REQUIREMENTS OF THE AISC 'SPECIFICATION FOR STRUCTURAL JOINTS USING HIGH-STRENGTH BOLTS', DEC. 31, 2009, BY A QUALIFIED BOLT INSPECTOR. DURING INSTALLATION, THE BOLT INSPECTOR SHALL VERIFY AND DOCUMENT: THE SHOP-DRILLED AND FIELD-DRILLED HOLE SIZES; THE INSTALLATION OF THE AJAX BOLT ASSEMBLY, INCLUDING THE SHEAR SLEEVE ASSEMBLY AND NUT LUBRICATION; AND THE CONTRACTOR'S TENSIONING PROCEDURE. IN ADDITION, ALL AJAX BOLTS AND DTI'S SHALL BE VISUALLY INSPECTED ACCORDING TO THE DTI MANUFACTURER'S INSTRUCTIONS. THE BOLT INSPECTOR SHALL PROVIDE COMPLETE PHOTO DOCUMENTATION OF ALL BOLTS AFTER TIGHTENING CLEARLY SHOWING THE CONDITION OF THE DTI'S.

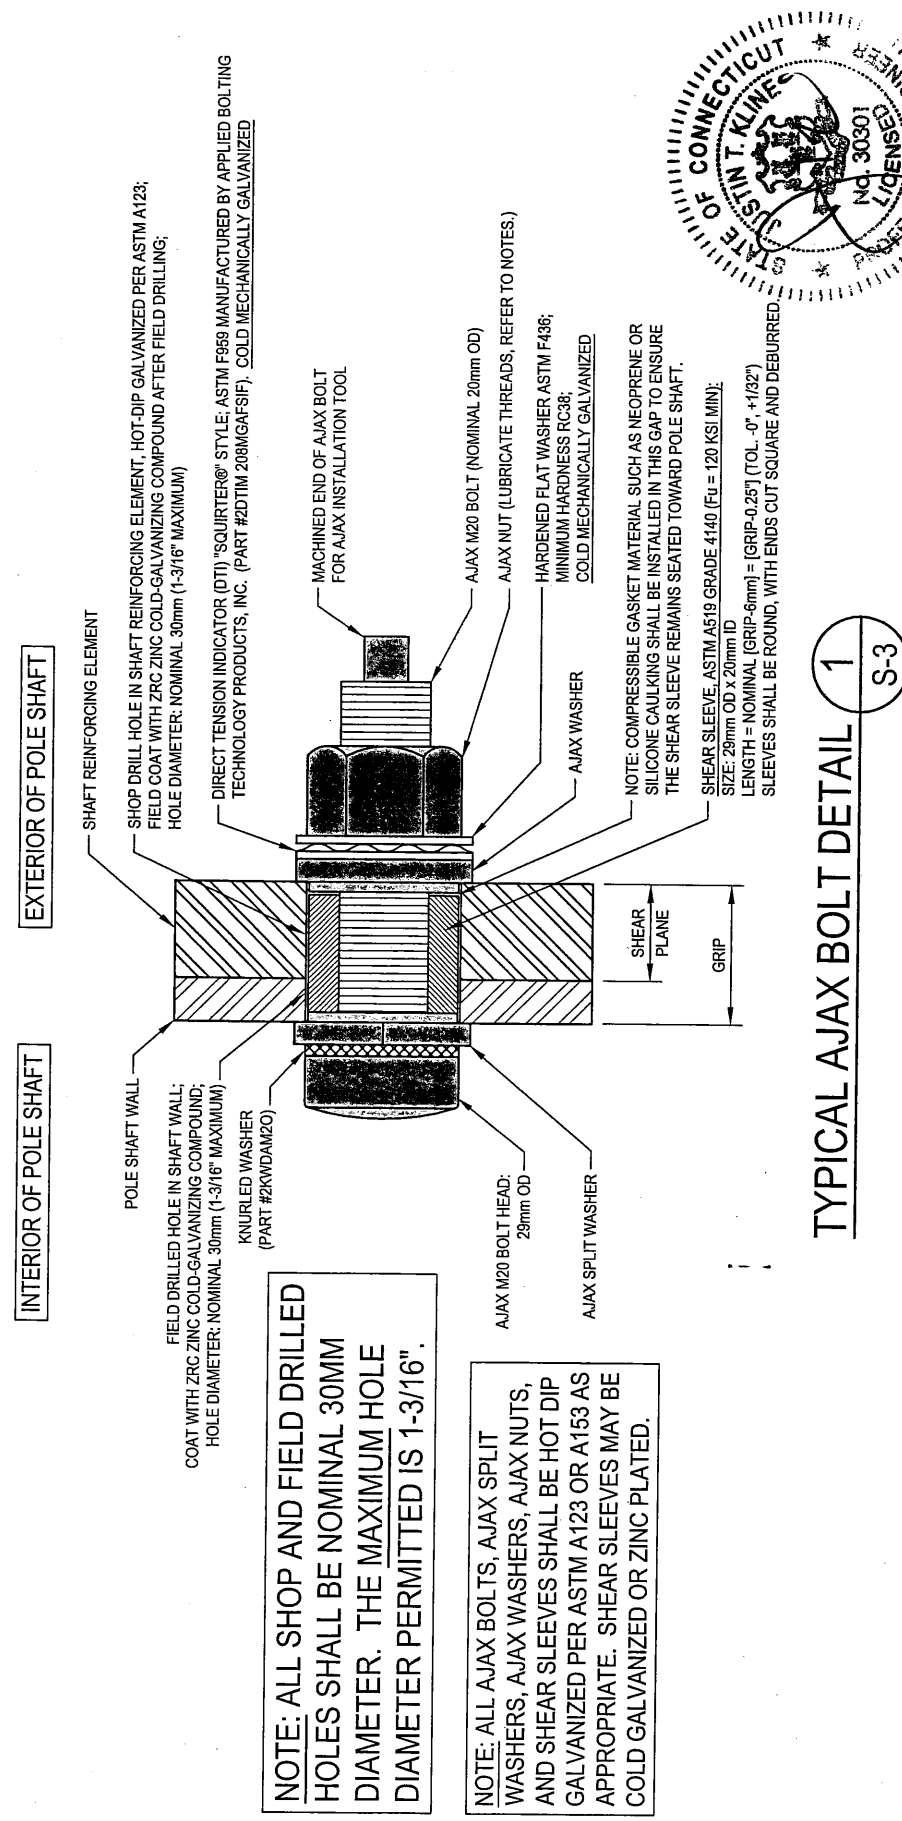

TYPICAL AJAX BOLT DETAIL 1 S-3

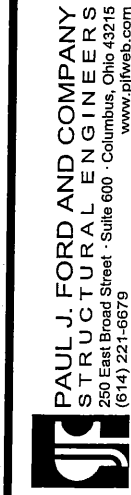

PAUL J. FORD AND COMPANY  
STRUCTURAL ENGINEERS  
250 East Broad Street - Suite 600 - Columbus, Ohio 43215  
(614) 221-6679  
www.pjfweb.com

**CROWN CASTLE**

3530 TORINGDON WAY, SUITE 300, CHARLOTTE, NC 28277  
PH: (724) 416-2000

© Copyright 2014, by Paul J. Ford and Company, All Rights Reserved. This document and the data contained herein, is proprietary to Paul J. Ford and Company, issued in strict confidence and shall not, without the prior written permission of Paul J. Ford and Company, be reproduced, copied or used for any purpose other than the intended use for this specific project.

BU #828054; SOUTH WINDSOR/RT 5  
SOUTH WINDSOR, CONNECTICUT  
MONOPOLE REINFORCEMENT AND RETROFIT PROJECT

PROJECT: 37513-1535.003.7700

DRAWN BY:  
B.M.S.

CHECKED BY:  
R.M.K.

APPROVED BY:  
[Signature]

DATE:  
12-9-2014

AJAX BOLT DETAIL

S-3

**POLE SPECIFICATIONS**

POLE SHAPE TYPE:	18-SIDED POLYGON
TAPER:	0.187698 IN/FT
SHAFT STEEL:	ASTM A572 GRADE 65
BASE PL STEEL:	ASTM A871 GRADE 60
ANCHOR RODS:	2 1/4" #18J ASTM A615 GRADE 75

**SHAFT SECTION DATA**


SHAFT SECTION	SECTION LENGTH (FT)	PLATE THICKNESS (IN)	LAP SPLICE (IN)	DIAMETER ACROSS FLATS (IN)	
				@ TOP	@ BOTTOM
1	35.67	0.2500	40.00	15.500	22.310
2	48.83	0.3125	52.00	21.174	30.360
3	48.83	0.3750	64.00	28.921	38.110
4	48.66	0.3750		36.357	45.500

NOTE: DIMENSIONS SHOWN DO NOT INCLUDE GALVANIZING TOLERANCES


- MODIFICATIONS:**
- (A) INSTALL NEW MICROPILE AT EXISTING POLE BASE. SEE SHEETS S-6 TO S-8.
  - (B) INSTALL NEW MICROPILE BRACKETS AT BASE PLATE. SEE SHEET S-6 TO S-9.
  - (C) INSTALL NEW SHAFT REINFORCING. SEE CHART ON SHEET S-5.

SITE COORDINATION REQUIRED: PRIOR TO CONSTRUCTION CONTRACTOR SHALL COORDINATE AND FIELD VERIFY LOCATION OF REQUIRED NEW FOUNDATION RELATIVE TO EXISTING SITE EQUIPMENT AND CONSTRAINTS. IT IS THE RESPONSIBILITY OF THE CONTRACTOR TO DETERMINE THE MEANS AND METHODS OF SHORING AND/OR RELOCATION OF GROUND BASED EQUIPMENT THAT WILL BE AFFECTED BY THE PROPOSED ENVELOPE OF THE CURRENT FOUNDATION MOD DESIGN. PLEASE CONTACT THE EOR IF DESIGN INPUT OR NECESSARY CHANGES TO THE DESIGN ARE NEEDED. IF THE DESIGN IS FEASIBLE, BUT THE CONTRACTOR HAS A PREFERENCE TO INSTALL A DIFFERENT OPTION TO ACCOMMODATE ALTERNATE TECHNIQUES OR SUBCONTRACTOR LIMITATIONS - IT IS EXPECTED THAT THESE ISSUES WILL BE ADDRESSED AT THE TIME OF BIDDING. ANY CHANGES TO ORIGINAL DESIGN WILL REQUIRE FURTHER ENGINEERING - CONTRACTOR IS EXPECTED TO BUDGET ACCORDINGLY.


\* EXISTING MOUNTS MAY NEED TO BE ADJUSTED, MOVED AND/OR TEMPORARILY SUPPORTED DURING THE INSTALLATION OF SHAFT REINFORCING

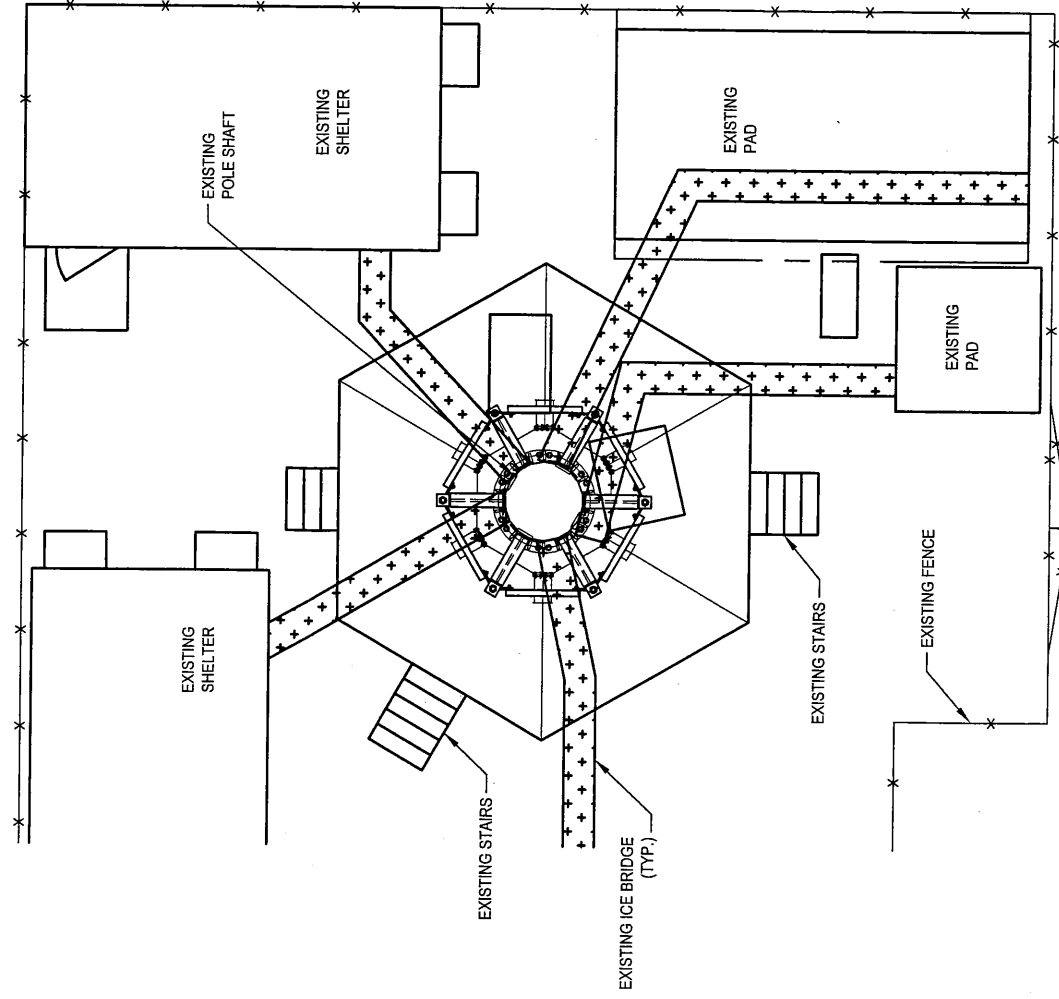

**PARTIAL SITE PLAN 2**  
S-4

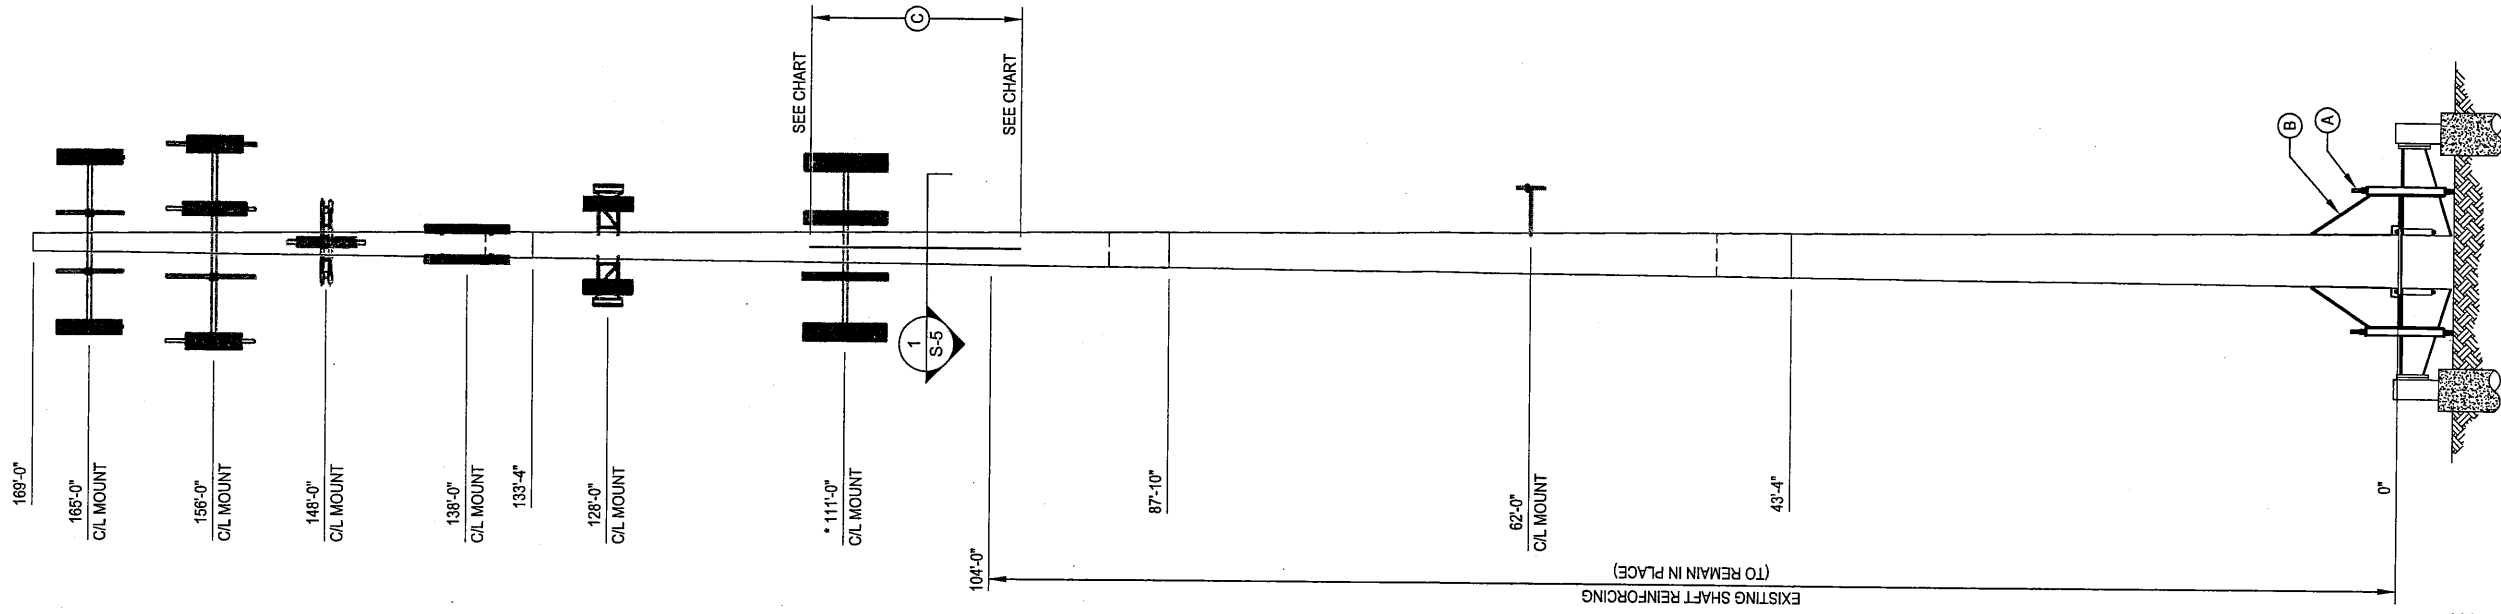

**POLE ELEVATION 1**  
S-4

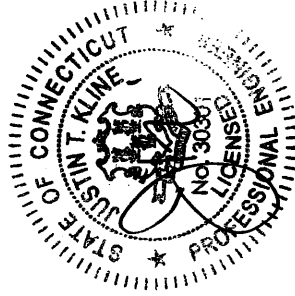

12.9.14

**PAUL J. FORD AND COMPANY**  
STRUCTURAL ENGINEERS  
250 East Broad Street · Suite 600 · Columbus, Ohio 43215  
(614) 221-6679 www.pjfweb.com

**CROWN CASTLE**  
3530 TORINGDON WAY, SUITE 300, CHARLOTTE, NC 28277  
PH: (724) 416-2000

**BU #828054; SOUTH WINDSOR/RT 5**  
**SOUTH WINDSOR, CONNECTICUT**  
MONOPOLE REINFORCEMENT AND RETROFIT PROJECT

PROJECT: 37513-1535.003.7700



DRAWN BY: B.M.S.  
CHECKED BY: R.M.K.  
APPROVED BY: *[Signature]*  
DATE: 12-9-2014

MONOPOLE PROFILE

**S-4**



NEW CCI FLAT PLATE (65 KSI) REINFORCING SCHEDULE										
BOTTOM ELEVATION	TOP ELEVATION	FLAT # / DEGREE SEPARATION	ELEMENT LENGTH	ELEMENT QUANTITY	APPROXIMATE AJAX BOLTS PER ELEMENT	APPROXIMATE TOTAL AJAX BOLT QUANTITY	TERMINATION BOLTS (BOTTOM)	TERMINATION BOLTS (TOP)	MAXIMUM INTERMEDIATE BOLT SPACING	ESTIMATED TOTAL STEEL WEIGHT
98'-6"	113'-6"	F3, F9 & F15	15'-0"	3	27	81	10	10	16"	919 LBS.
<b>NOTES:</b> 1.) AJAX BOLTS ARE TO BE 20mm DIAMETER WITH CORRESPONDING 29mm DIAMETER SLEEVE WITH MATCHING STEEL GRADE. 2.) ALL STEEL SHALL BE HOT-DIP GALVANIZED AFTER FABRICATION IN ACCORDANCE WITH ASTM A123. ALTERNATELY, ALL NEW STIFFENER PLATE STEEL REINFORCING MAY BE COLD GALVANIZED AS FOLLOWS: APPLY A MINIMUM OF TWO COATS OF ZRC-BRAND ZINC-RICH COLD GALVANIZING COMPOUND. FILM THICKNESS PER COAT SHALL BE WET 3.0 MILS; DRY 1.5 MILS. APPLY PER ZRC (MANUFACTURER) RECOMMENDED PROCEDURES. CONTACT ZRC AT 1-800-831-3275 FOR PRODUCT INFORMATION. 3.) ALL REINFORCING SHALL BE ASTM A572 GR. 65. 4.) WELDS SHALL BE E80XX OR GREATER. TERMINATION WELDS SHALL BE 30° FILLET WELDS. 5.) HOLES FOR AJAX BOLTS AND SHEAR SLEEVES ARE 30mm UNLESS NOTED OTHERWISE. 6.) ALL SHIMS SHALL BE ASTM A-36.										

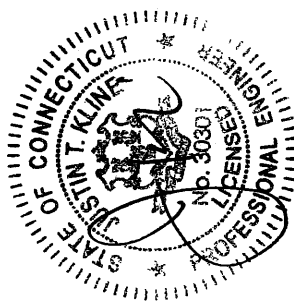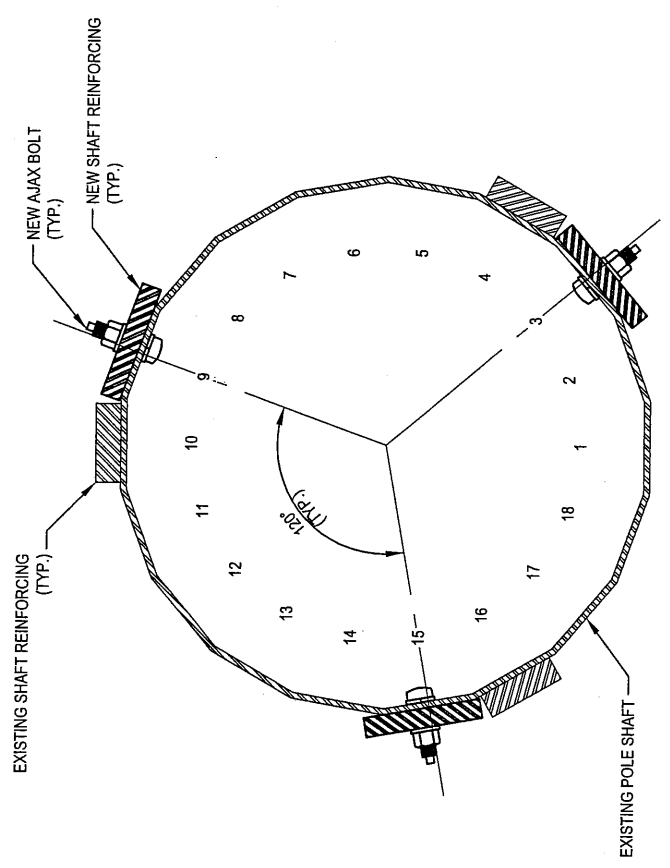

CROWN CASTLE US PATENT NOS 8,046,972; 8,156,712; 7,849,659; 8,424,269 AND PATENT PENDING

**PAUL J. FORD AND COMPANY**  
 STRUCTURAL ENGINEERS  
 250 East Broad Street - Suite 600 - Columbus, Ohio 43215  
 (614) 221-6679  
 www.pjfweb.com

**CROWN CASTLE**  
 3530 TORINGDON WAY, SUITE 300, CHARLOTTE, NC 28277  
 PH: (724) 416-2000

**BU #828054; SOUTH WINDSOR/RT 5**  
**SOUTH WINDSOR, CONNECTICUT**  
 MONOPOLE REINFORCEMENT AND RETROFIT PROJECT

PROJECT: 37513-1535.003.7700

DRAWN BY:  
B.M.S.


CHECKED BY:  
R.M.K.

APPROVED BY:  
JJK

DATE:  
12-9-2014


SHAFT REINFORCING  
CHART AND DETAILS

S-5

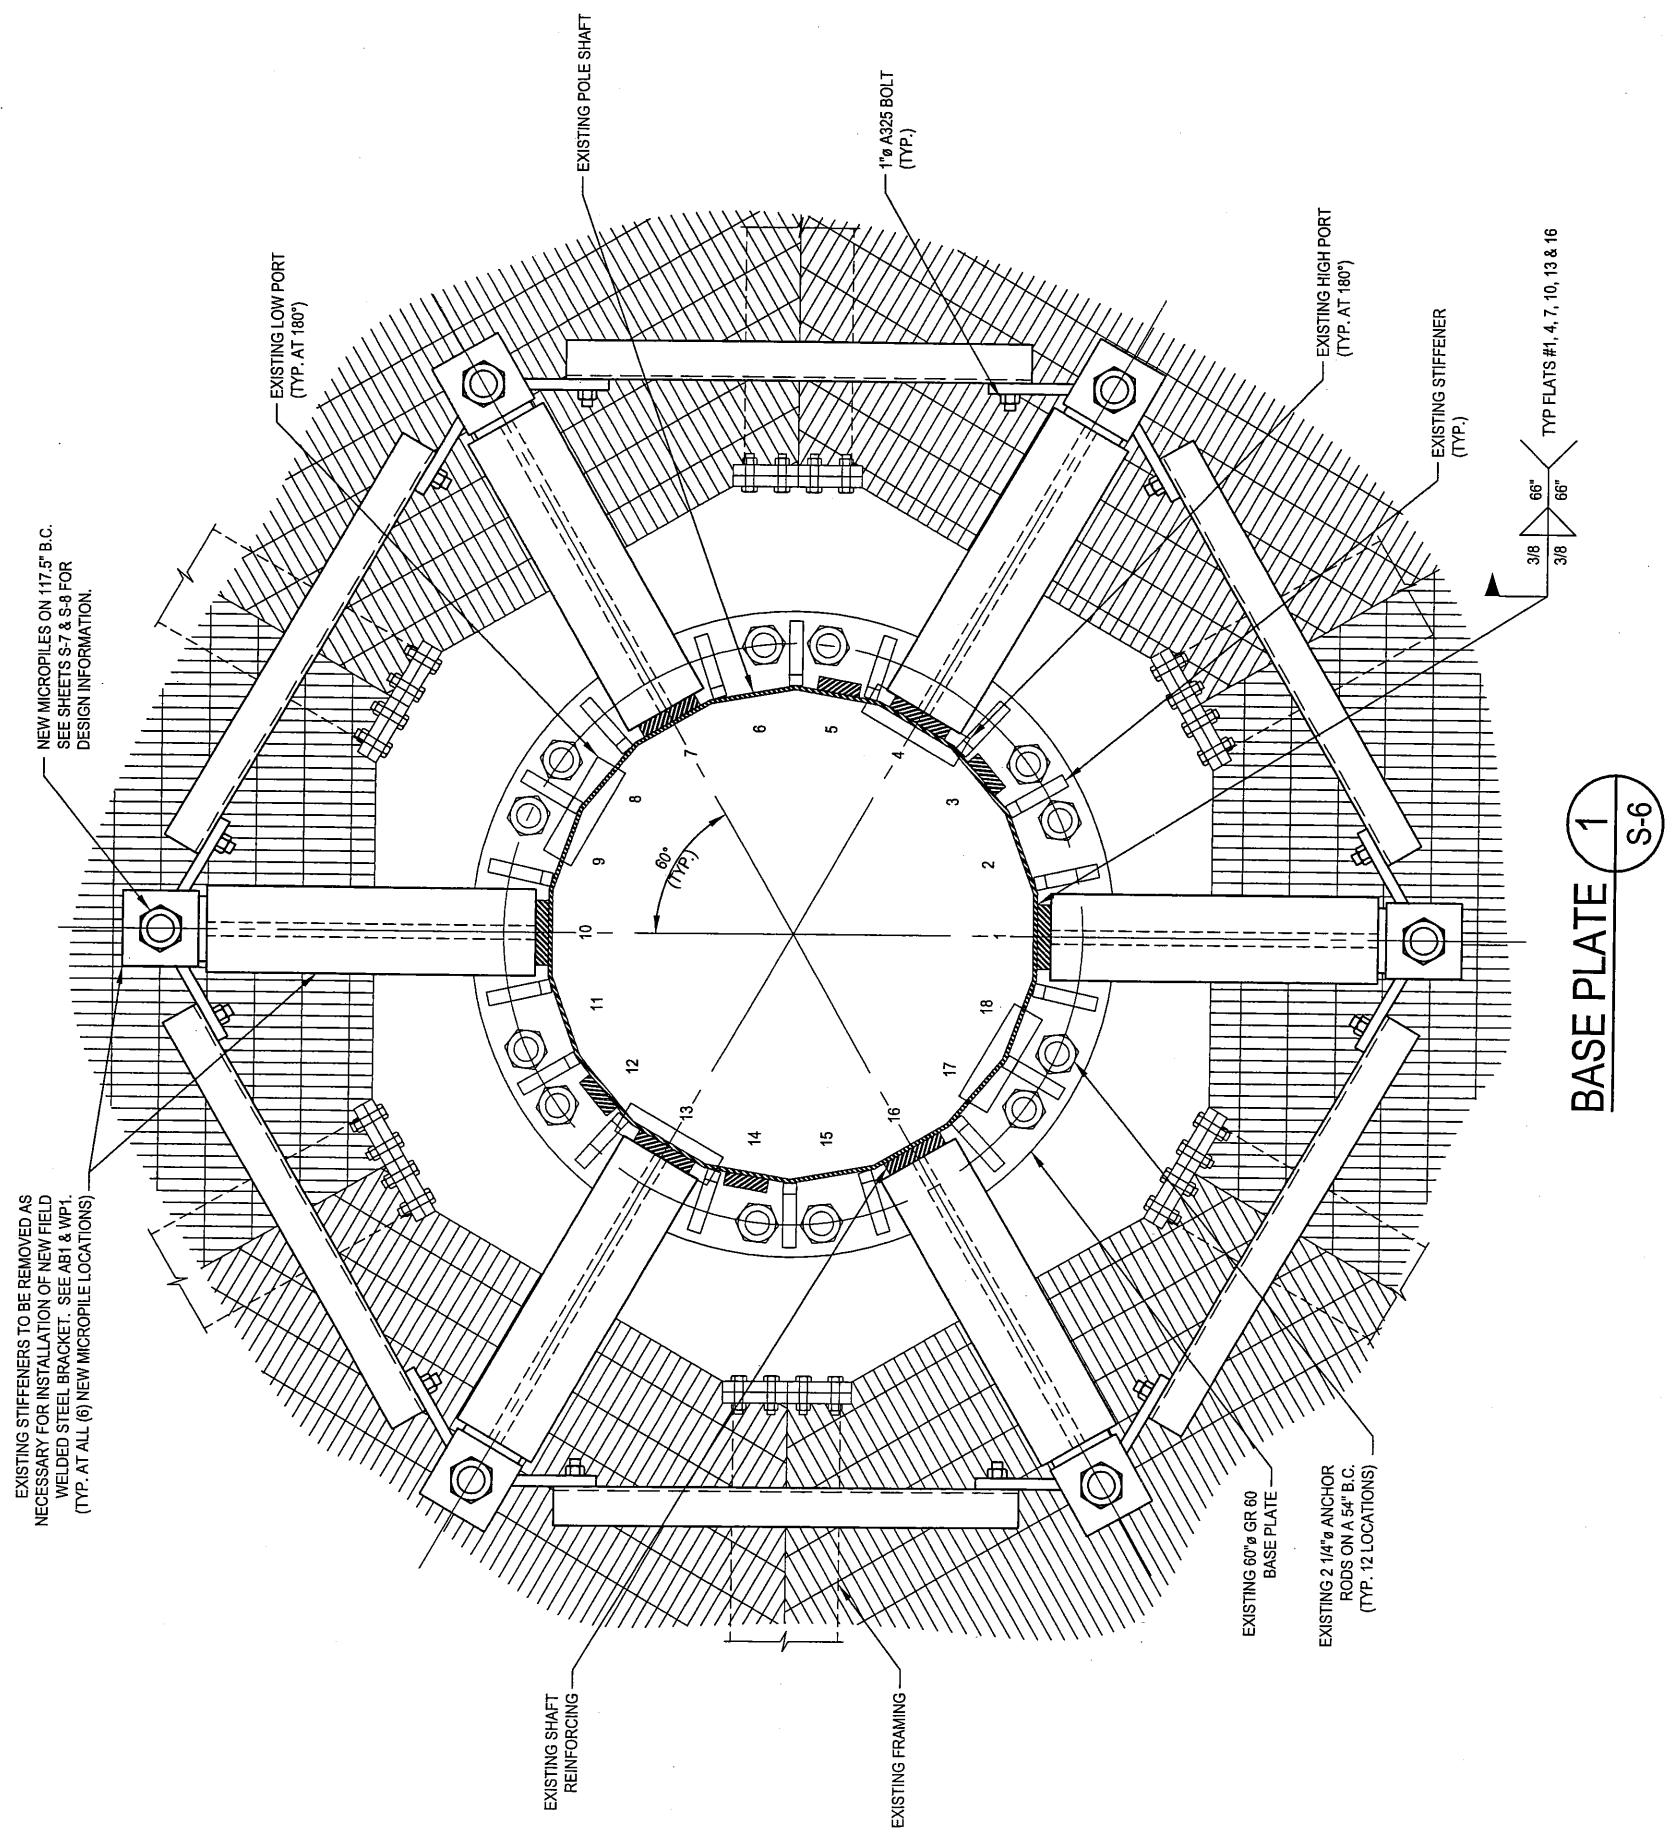

EXISTING PLATFORM TO BE CUT OUT AT MICROPILE LOCATIONS TO ALLOW FOR ROOM TO INSTALL MICROPILES AND BRACKETS

BASE PLATE 1  
S-6

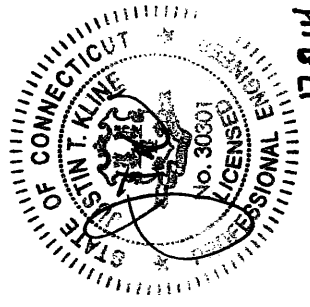

**PAUL J. FORD AND COMPANY**  
STRUCTURAL ENGINEERS  
250 East Broad Street - Suite 600 - Columbus, Ohio 43215  
(614) 221-6679 www.pjfweb.com

**CROWN CASTLE**  
3530 TORINGDON WAY, SUITE 300, CHARLOTTE, NC 28277  
PH: (724) 416-2000

BU #828054; SOUTH WINDSOR/RT 5  
SOUTH WINDSOR, CONNECTICUT  
MONOPOLE REINFORCEMENT AND RETROFIT PROJECT

PROJECT: 37513-1535.003.7700	
DRAWN BY: B.M.S.	BASE PLATE DETAILS
CHECKED BY: R.M.K.	
APPROVED BY: <i>[Signature]</i>	
DATE: 12-9-2014	S-6

© Copyright 2014, by Paul J. Ford and Company, All Rights Reserved. This document and the data contained herein, is proprietary to Paul J. Ford and Company, issued in strict confidence and shall not, without the prior written permission of Paul J. Ford and Company, be reproduced, copied or used for any purpose other than the intended use for this specific project.

RADIO FREQUENCY EMISSIONS ANALYSIS REPORT  
EVALUATION OF HUMAN EXPOSURE POTENTIAL  
TO NON-IONIZING EMISSIONS

T-Mobile Existing Facility

Site ID: CT11279D

South Windsor / Rt 5  
300 Governor's Highway  
South Windsor, CT 06074

**January 9, 2015**

**EBI Project Number: 62150148**

Site Compliance Summary	
Compliance Status:	<b>COMPLIANT</b>
Site total MPE% of FCC general public allowable limit:	<b>59.62 %</b>

January 9, 2015

T-Mobile USA  
Attn: Jason Overbey, RF Manager  
35 Griffin Road South  
Bloomfield, CT 06002

Emissions Analysis for Site: **CT11279D – South Windsor / Rt 5**

EBI Consulting was directed to analyze the proposed T-Mobile facility located at **300 Governor's Highway, South Windsor, CT**, for the purpose of determining whether the emissions from the Proposed T-Mobile Antenna Installation located on this property are within specified federal limits.

All information used in this report was analyzed as a percentage of current Maximum Permissible Exposure (% MPE) as listed in the FCC OET Bulletin 65 Edition 97-01 and ANSI/IEEE Std C95.1. The FCC regulates Maximum Permissible Exposure in units of microwatts per square centimeter ( $\mu\text{W}/\text{cm}^2$ ). The number of  $\mu\text{W}/\text{cm}^2$  calculated at each sample point is called the power density. The exposure limit for power density varies depending upon the frequencies being utilized. Wireless Carriers and Paging Services use different frequency bands each with different exposure limits, therefore it is necessary to report results and limits in terms of percent MPE rather than power density.

All results were compared to the FCC (Federal Communications Commission) radio frequency exposure rules, 47 CFR 1.1307(b)(1) – (b)(3), to determine compliance with the Maximum Permissible Exposure (MPE) limits for General Population/Uncontrolled environments as defined below.

General population/uncontrolled exposure limits apply to situations in which the general public may be exposed or in which persons who are exposed as a consequence of their employment may not be made fully aware of the potential for exposure or cannot exercise control over their exposure. Therefore, members of the general public would always be considered under this category when exposure is not employment related, for example, in the case of a telecommunications tower that exposes persons in a nearby residential area.

Public exposure to radio frequencies is regulated and enforced in units of microwatts per square centimeter ( $\mu\text{W}/\text{cm}^2$ ). The general population exposure limit for the 700 MHz Band is  $467 \mu\text{W}/\text{cm}^2$ , and the general population exposure limit for the PCS and AWS bands is  $1000 \mu\text{W}/\text{cm}^2$ . Because each carrier will be using different frequency bands, and each frequency band has different exposure limits, it is necessary to report percent of MPE rather than power density.

Occupational/controlled exposure limits apply to situations in which persons are exposed as a consequence of their employment and in which those persons who are exposed have been made fully aware of the potential for exposure and can exercise control over their exposure. Occupational/controlled exposure limits also apply where exposure is of a transient nature as a result of incidental passage through a location where exposure levels may be above general population/uncontrolled limits (see below), as long as the exposed person has been made fully aware of the potential for exposure and can exercise control over his or her exposure by leaving the area or by some other appropriate means.

Additional details can be found in FCC OET 65.

## **CALCULATIONS**

Calculations were done for the proposed T-Mobile Wireless antenna facility located at **300 Governor's Highway, South Windsor, CT**, using the equipment information listed below. All calculations were performed per the specifications under FCC OET 65. Since T-Mobile is proposing highly focused directional panel antennas, which project most of the emitted energy out toward the horizon, all calculations were performed assuming a lobe representing the maximum gain of the antenna per the antenna manufactures supplied specifications, minus 10 dB, was focused at the base of the tower. For this report the sample point is the top of a 6 foot person standing at the base of the tower.

For all calculations, all equipment was calculated using the following assumptions:

- 1) 2 GSM channels (PCS Band - 1900 MHz) were considered for each sector of the proposed installation. These Channels have a transmit power of 30 Watts per Channel
- 2) 2 UMTS channels (AWS Band – 2100 MHz) were considered for each sector of the proposed installation. These Channels have a transmit power of 30 Watts per Channel.
- 3) 2 LTE channels (AWS Band – 2100 MHz) were considered for each sector of the proposed installation. These Channels have a transmit power of 60 Watts per Channel.
- 4) 1 LTE channel (700 MHz Band) was considered for each sector of the proposed installation. This channel has a transmit power of 30 Watts.
- 5) All radios at the proposed installation were considered to be running at full power and were uncombined in their RF transmissions paths per carrier prescribed configuration. Per FCC OET Bulletin No. 65 - Edition 97-01 recommendations to achieve the maximum anticipated value at each sample point, all power levels emitting from the proposed antenna installation are increased by a factor of 2.56 to account for possible in-phase reflections from the surrounding environment. This is rarely the case, and if so, is never continuous.

- 6) For the following calculations the sample point was the top of a six foot person standing at the base of the tower. The maximum gain of the antenna per the antenna manufactures supplied specifications minus 10 dB was used in this direction. This value is a very conservative estimate as gain reductions for these particular antennas are typically much higher in this direction.
- 7) The antennas used in this modeling are the **Ericsson AIR21 B4A/B2P** for 1900 MHz (PCS) and 2100 MHz (AWS) channels and the **Commscope LNX-6515DS-VTM** for 700 MHz channels. This is based on feedback from the carrier with regards to anticipated antenna selection. The **Ericsson AIR21 B4A/B2P** has a maximum gain of **15.9 dBd** at its main lobe. The **Commscope LNX-6515DS-VTM** has a maximum gain of **14.6 dBd** at its main lobe. The maximum gain of the antenna per the antenna manufactures supplied specifications, minus 10 dB, was used for all calculations. This value is a very conservative estimate as gain reductions for these particular antennas are typically much higher in this direction.
- 8) The antenna mounting height centerline of the proposed antennas is **165 feet** above ground level (AGL).
- 9) Emissions values for additional carriers were taken from the Connecticut Siting Council active database. Values in this database are provided by the individual carriers themselves.

All calculations were done with respect to uncontrolled / general public threshold limits.

**T-Mobile Site Inventory and Power Data**

Sector:	A	Sector:	B	Sector:	C
Antenna #:	1	Antenna #:	1	Antenna #:	1
Make / Model:	Ericsson AIR21 B4A/B2P	Make / Model:	Ericsson AIR21 B4A/B2P	Make / Model:	Ericsson AIR21 B4A/B2P
Gain:	15.9 dBd	Gain:	15.9 dBd	Gain:	15.9 dBd
Height (AGL):	165	Height (AGL):	165	Height (AGL):	165
Frequency Bands	1900 MHz(PCS) / 2100 MHz (AWS)	Frequency Bands	1900 MHz(PCS) / 2100 MHz (AWS)	Frequency Bands	1900 MHz(PCS) / 2100 MHz (AWS)
Channel Count	2	Channel Count	2	# PCS Channels:	2
Total TX Power:	120	Total TX Power:	120	# AWS Channels:	120
ERP (W):	4,668.54	ERP (W):	4,668.54	ERP (W):	4,668.54
Antenna A1 MPE%	0.66	Antenna B1 MPE%	0.66	Antenna C1 MPE%	0.66
Antenna #:	2	Antenna #:	2	Antenna #:	2
Make / Model:	Ericsson AIR21 B4A/B2P	Make / Model:	Ericsson AIR21 B4A/B2P	Make / Model:	Ericsson AIR21 B4A/B2P
Gain:	15.9 dBd	Gain:	15.9 dBd	Gain:	15.9 dBd
Height (AGL):	165	Height (AGL):	165	Height (AGL):	165
Frequency Bands	1900 MHz(PCS) / 2100 MHz (AWS)	Frequency Bands	1900 MHz(PCS) / 2100 MHz (AWS)	Frequency Bands	1900 MHz(PCS) / 2100 MHz (AWS)
Channel Count	4	Channel Count	4	Channel Count	4
Total TX Power:	120	Total TX Power:	120	Total TX Power:	120
ERP (W):	4,668.54	ERP (W):	4,668.54	ERP (W):	4,668.54
Antenna A2 MPE%	0.66	Antenna B2 MPE%	0.66	Antenna C2 MPE%	0.66
Antenna #:	3	Antenna #:	3	Antenna #:	3
Make / Model:	Commscope LNX-6515DS-VTM	Make / Model:	Commscope LNX-6515DS-VTM	Make / Model:	Commscope LNX-6515DS-VTM
Gain:	14.6 dBd	Gain:	14.6 dBd	Gain:	14.6 dBd
Height (AGL):	165	Height (AGL):	165	Height (AGL):	165
Frequency Bands	700 Mhz	Frequency Bands	700 Mhz	Frequency Bands	700 Mhz
Channel Count	1	Channel Count	1	Channel Count	1
Total TX Power:	30	Total TX Power:	30	Total TX Power:	30
ERP (W):	865.21	ERP (W):	865.21	ERP (W):	865.21
Antenna A3 MPE%	0.26	Antenna B3 MPE%	0.26	Antenna C3 MPE%	0.26

Site Composite MPE%	
Carrier	MPE%
T-Mobile	4.77
Verizon Wireless	29.15 %
Clearwire	1.07 %
Sprint	8.44 %
AT&T	16.19 %
<b>Site Total MPE %:</b>	<b>59.62 %</b>

T-Mobile Sector 1 Total:	1.59 %
T-Mobile Sector 2 Total:	1.59 %
T-Mobile Sector 3 Total:	1.59 %
<b>Site Total:</b>	<b>59.62 %</b>



## Summary

All calculations performed for this analysis yielded results that were **within** the allowable limits for general public exposure to RF Emissions.

The anticipated maximum composite contributions from the T-Mobile facility as well as the site composite emissions value with regards to compliance with FCC's allowable limits for general public exposure to RF Emissions are shown here:

T-Mobile Sector	Power Density Value (%)
Sector 1:	1.59 %
Sector 2:	1.59 %
Sector 3 :	1.59 %
T-Mobile Total:	4.77 %
Site Total:	59.62 %
Site Compliance Status:	<b>COMPLIANT</b>

The anticipated composite MPE value for this site assuming all carriers present is **59.62%** of the allowable FCC established general public limit sampled at the ground level. This is based upon values listed in the Connecticut Siting Council database for existing carrier emissions.

FCC guidelines state that if a site is found to be out of compliance (over allowable thresholds), that carriers over a 5% contribution to the composite value will require measures to bring the site into compliance. For this facility, the composite values calculated were well within the allowable 100% threshold standard per the federal government.



**Scott Heffernan**  
RF Engineering Director

**EBI Consulting**  
21 B Street  
Burlington, MA 01803

From: (704) 405-6556  
 Jerry Feathers  
 Crown Castle  
 3530 Toringdon Way  
 Suite 300  
 Charlotte, NC 28277

Origin ID: MEOA



J142214092303uv

Ship Date: 15JAN15  
 ActWgt: 2.0 LB  
 CAD: 104924201/INET3550

Delivery Address Bar Code



Ref # 1765.6680  
 Invoice #  
 PO #  
 Dept #

SHIP TO: (860) 827-2951

BILL SENDER



**Melanie A. Bachman**  
**Connecticut Siting Council**  
**10 Franklin Square**

NEW BRITAIN, CT 06051

FRI - 16 JAN AA  
 STANDARD OVERNIGHT

TRK# 7725 9459 8568  
 0201

06051  
 CT-US  
 BDL

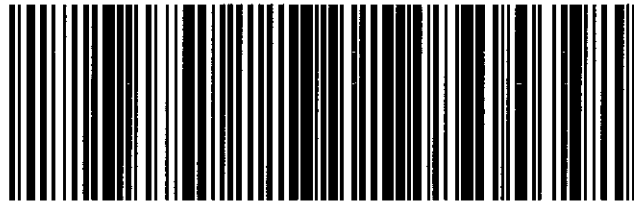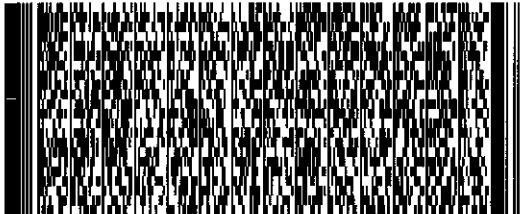**XE MPEA**

522G1/8F15/8AC9

**After printing this label:**

1. Use the 'Print' button on this page to print your label to your laser or inkjet printer.
2. Fold the printed page along the horizontal line.
3. Place label in shipping pouch and affix it to your shipment so that the barcode portion of the label can be read and scanned.

**Warning:** Use only the printed original label for shipping. Using a photocopy of this label for shipping purposes is fraudulent and could result in additional billing charges, along with the cancellation of your FedEx account number.

Use of this system constitutes your agreement to the service conditions in the current FedEx Service Guide, available on [fedex.com](http://fedex.com). FedEx will not be responsible for any claim in excess of \$100 per package, whether the result of loss, damage, delay, non-delivery, misdelivery, or misinformation, unless you declare a higher value, pay an additional charge, document your actual loss and file a timely claim. Limitations found in the current FedEx Service Guide apply. Your right to recover from FedEx for any loss, including intrinsic value of the package, loss of sales, income interest, profit, attorney's fees, costs, and other forms of damage whether direct, incidental, consequential, or special is limited to the greater of \$100 or the authorized declared value. Recovery cannot exceed actual documented loss. Maximum for items of extraordinary value is \$1,000, e.g. jewelry, precious metals, negotiable instruments and other items listed in our Service Guide. Written claims must be filed within strict time limits, see current FedEx Service Guide.