




CRAIG CODY

16 Chestnut Street, Suite 220
Foxboro, MA 02035
Tel (781) 831-1281
Fax (774) 215-5423

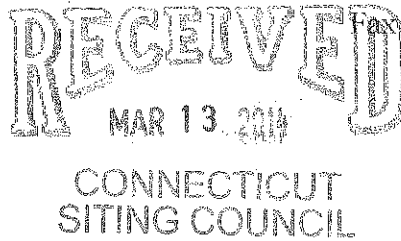

Melanie Bachman
Executive Director
Connecticut Siting Council
10 Franklin Square
New Britain, CT 06051

Re: **Notice of Exempt Modification - Shared Emergency Backup Generator
668 Jones Hill Road, West Haven, CT 06516**

Dear Ms. Bachman:

American Tower Corporation ("ATC") currently maintains a wireless telecommunications facility at the above referenced address. ATC's tower and ground facilities are host to multiple tenants which are existing within a lease area maintained by ATC. ATC does not currently maintain a generator at this cell site.

In an effort to further enhance multiple tenant's network reliability, ATC intends to modify its facility by installing a new diesel-fueled generator outside in a designated 8'x14'-4" ground space. The generator incorporates a built-in fuel tank as part of the unit. The diesel fuel tanks are double walled for added safety and will be filled by a licensed fuel filling company. (See Facility Compound Plan attached).

Please accept this letter as notification pursuant to R.C.S.A Section 16-50j-73, for construction that constitutes modification pursuant to R.C.S.A Section 16-50j-72(b)(2). In accordance with R.C.S.A Section 16-50j-73, a copy of this submission is being sent to the Town of West Haven. A copy of this submission is also being sent to American Towers Inc., the property owner on which the tower is located.

ATCs' Proposed Wireless Modifications Constitutes An "Exempt Modification"

The proposed modification to the above mentioned Facility constitutes an exempt modification of an existing facility provided for in R.C.S.A Section 16-50j-72(b)(2) and Council regulations promulgated pursuant thereto.


- 1) The proposed modification will not result in an increase in the height of the existing tower.
- 2) The generator and attached fuel tank will remain entirely within the limits of the leased area. The modifications therefor, will not require the extension of the boundary. The additional proposed ground space shown on the attached plans is not

part of the current proposed generator project; this is only shown because of an upcoming project and is not related to the proposed generator.

- 3) The proposed modification does not increase the noise levels at the boundary by six(6) decibels or more under normal conditions. Proposed modification is only used during emergency power failure.
- 4) The installation of a new generator and attached fuel tank will not change, in any way, radio frequency (RF) emissions at the facility.
- 5) The facility has received all municipal zoning approvals and building permits. (Regs., Conn. State Agencies Section 16-50j-72))

For all the foregoing reasons, American Tower Corporation respectfully submits that the proposed modifications to the above-referenced telecommunications facility constitutes an exempt modification under R.C.S.A Section 16-50j-72(b)(2)

Respectfully submitted,

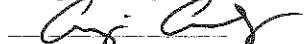
Craig Cody 781.831.1281

On behalf of American Tower Corporation
c/o Tower Resource Management, Inc.
16 Chestnut Street, Suite 220
Foxboro, MA 02035

cc: **Town of West Haven, CT**
American Towers Inc.

Exhibit 1

Site Plan

1000

1000

1000

ELECTRICAL CONTRACTOR SHALL MAINTAIN FACTORY RECOMMENDED CLEARANCES FOR GENERATOR OR 48" CLEAR ON EACH SIDE OF GENERATOR AND 30" CLEAR ON EACH SIDE OF H-FRAME CLEARANCES MAY DIFFER.

ADVANCED ENGINEERING GROUP, P.C.
 Civil Engineering - Site Development
 Surveying - Telecommunications
 852 NORTH BRIDGE
 SUITE 200
 WEST HAVEN, CT 06414
 PH: 401-261-3103 FAX: 401-633-8554

TRM
 Convergent Network Solutions
 TOWER RESOURCE MANAGEMENT
 1000 STATE ST.
 FARMINGTON, CT 06030
 WWW.TRMUSA.COM


ATC TOWER SERVICES, INC.
 5585 FREDERICK PARKWAY
 BRYAN, TX 77803
 PHONE: (727) 979-2100
 FAX: (727) 979-8140
 WWW.ATCTOWER.COM

ATC SITE NUMBER: **243036**
 ATC SITE NAME: **WEST HAVEN & RT 162 CT CONNECTICUT**

SITE ADDRESS:
 858 JONES HILL ROAD
 WEST HAVEN, CT 06410

STATE OF CONNECTICUT
 PROFESSIONAL ENGINEER
 RICHARD S. CHAPMAN
 16-28308
 1000 STATE ST. FARMINGTON, CT 06030

DRAWN BY:	TCS
CHECKED BY:	SMA
DATE DRAWN:	07-04-14
LOG NO.:	16486
SHEET TITLE:	SITE PLAN
SHEET NUMBER:	A-1
REV. #	0

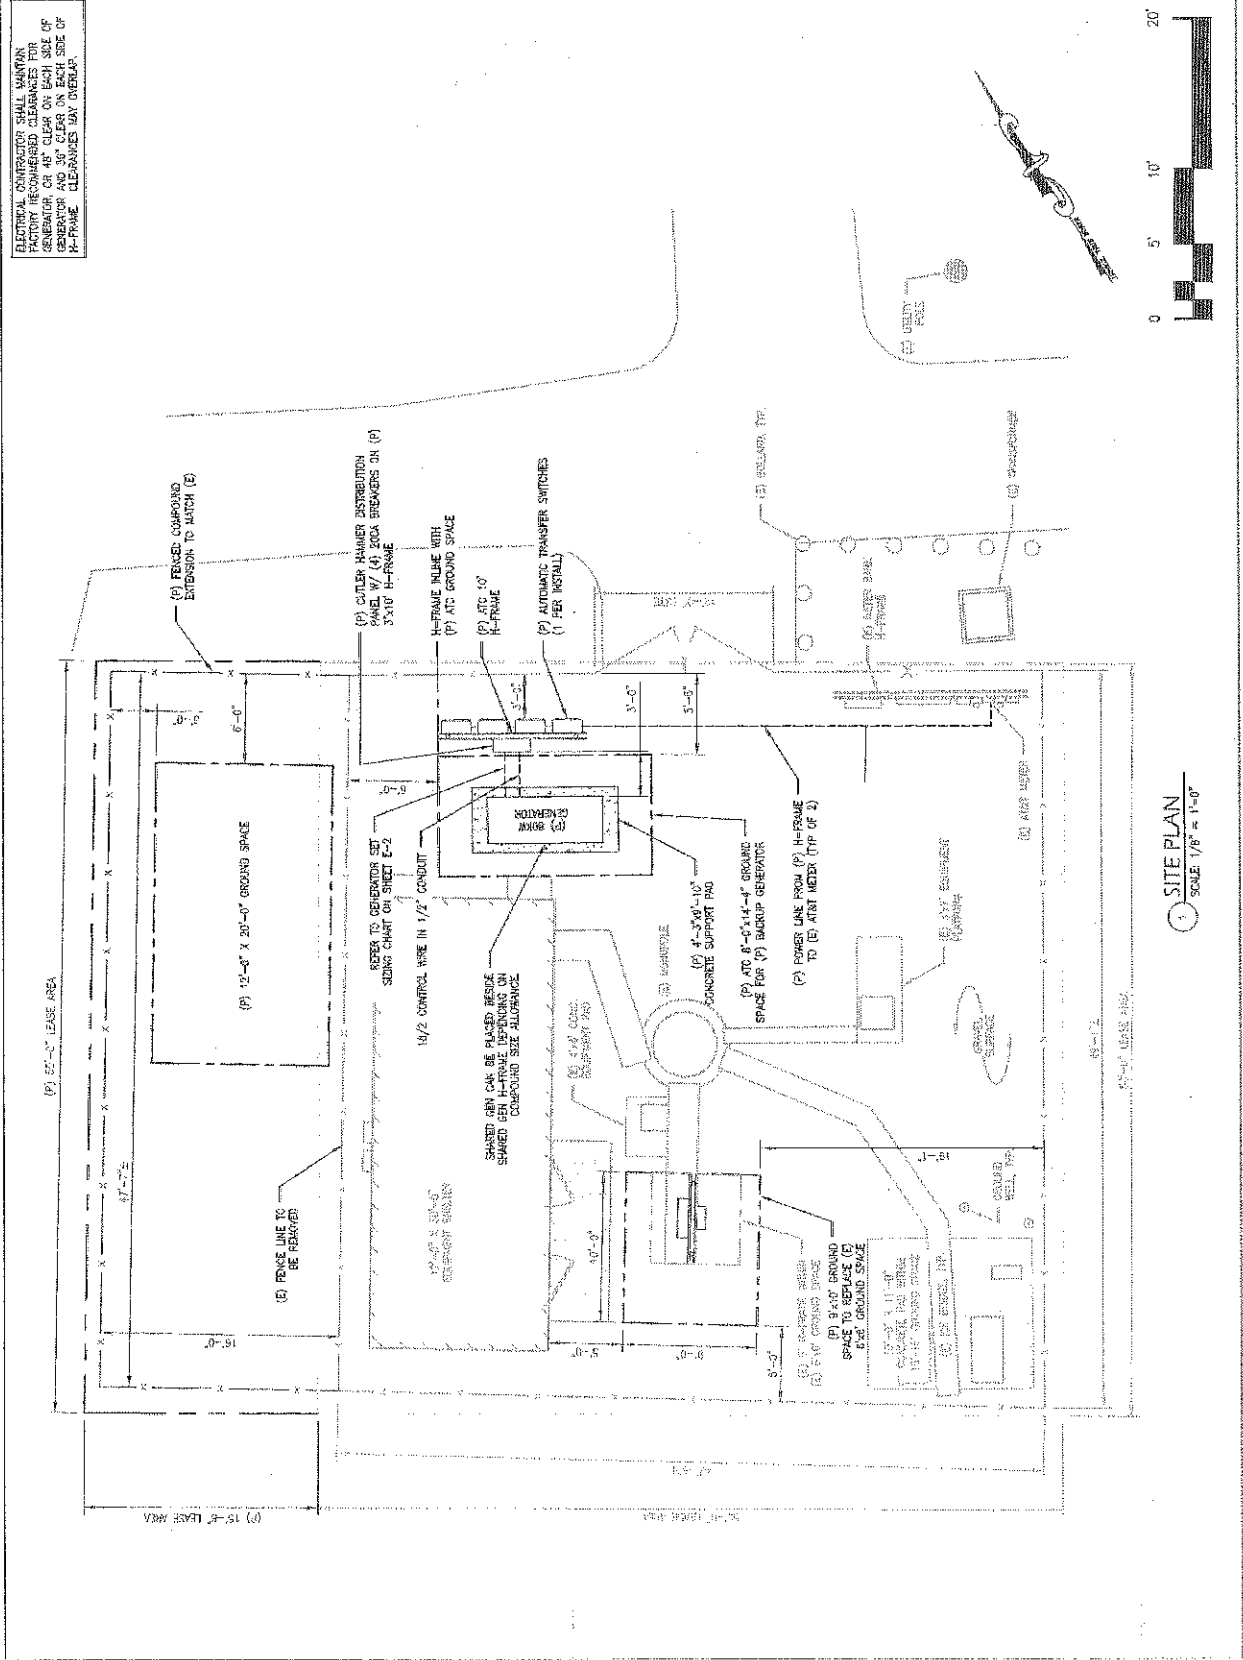

SITE PLAN
 SCALE: 1/8" = 1'-0"