



STATE OF CONNECTICUT
DEPARTMENT OF TRANSPORTATION



2800 BERLIN TURNPIKE, P.O. BOX 317546
NEWINGTON, CONNECTICUT 06131-7546

Phone:

March 18, 2022

Ms. Melanie Bachman
Acting Executive Director
Connecticut Siting Council
Ten Franklin Square
New Britain, CT 06051

Dear Ms. Bachman:

Subject: Petition 1480
Wireless Telecommunication Facility
Town of Westport

The Department of Transportation has reviewed the above-mentioned Petition and offers the following comments.

The proposed project may result in a proposed 50 foot pole in non-access area within the right of way, therefore AT&T must attain a Highway Encroachment Permit in conjunction with the Connecticut General Statutes prior to performing any work within the right of way. The District 3 Permit Office will need review three complete sets of construction plans which show all work within the State highway right of way, all site work, any required easements and standard details for highway construction prior to issuing the encroachment permit.

The District 3 Permit Office will determine the bond amount, insurance coverage maintenance and protection of traffic, inspection, roadway restoration and pavement restoration requirements. Please see attached D.O.T. Screening Checklist.

Should you have any further questions, please contact, Ms. Latoya Smith, Utility Engineer (Utilities), at Latoya.Smith@ct.gov.

Very truly yours,

Andrzej Mysliwicz
Transportation Supervising Engineer
Bureau of Engineering and Construction

Latoya Smith:ls
bcc: Scott P. Hill
Rabih Barakat-Leo Fontaine-Andrzej Mysliwiec-Derek Brown-Latoya Smith
James Chupas- Andrew Morrill-Christopher Brochu
Christine Xenelis- Raquel Ocasí



PROPOSED 50'-0" CLASS 2
(43'-0" A.G.L.) UTILITY POLE
TO BE UTILIZED FOR
MOUNTING PROPOSED AT&T
ANTENNAS & EQUIPMENT

PREPARED BY:

nexus

ENABLING SMARTER CONNECTIONS

A&E OFFICE:
2595 NORTH DALLAS PARKWAY, SUITE 300
FRISCO, TX 75034
(972) 581-9888

CLIENT:



AT&T
550 COCHITUATE ROAD,
FRAMINGHAM, MA 01701

FOR INFORMATION
ONLY

PRELIMINARY DOCUMENTS

THESE DOCUMENTS ARE RELEASED FOR THE PURPOSE OF REVIEW UNDER THE AUTHORITY OF JACK T. PHIPPS ON 10/20/21.

THEY ARE NOT TO BE USED FOR CONSTRUCTION, BIDDING, RECORDATION, CONVEYANCE, SALES OR AS THE BASIS FOR ISSUANCE OF A PERMIT.

- JACK T. PHIPPS, P.E.
- CONNECTICUT PROFESSIONAL ENGINEER REGISTRATION NUMBER PEN.0032330, RENEWAL DATE 1/31/2022.
- CONNECTICUT FIRM NUMBER PEC.0001571, RENEWAL DATE 3/17/2022.
- NEXIUS SOLUTION, INC.

THIS DOCUMENT IS THE DESIGN PROPERTY AND COPYRIGHT OF NEXIUS AND FOR THE EXCLUSIVE USE BY THE TITLE CLIENT. DUPLICATION OR USE WITHOUT THE EXPRESS WRITTEN CONSENT OF THE CREATOR IS STRICTLY PROHIBITED.

SUBMITTALS

REV	DATE	DESCRIPTION	BY
A	10/05/21	FOR REVIEW	GS
B	10/11/21	FOR REVIEW	GS
C	10/20/21	FOR REVIEW	PM



CHECKED BY: GS CHECKED DATE: 10/20/21

SITE INFORMATION:
SITE NAME:
CRAN_RCTB_AMTRK_058
USID:
290708
SITE ADDRESS:
**32 SASCO CREEK ROAD
WESTPORT, CONNECTICUT 06880**

SHEET TITLE:
AERIAL MAP TO SCALE

SHEET NUMBER:
C-4

1 AERIAL MAP
SCALE: 1:40

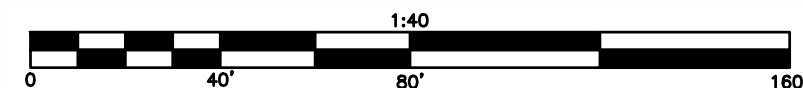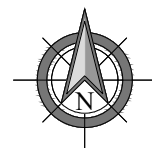



STATE OF CONNECTICUT

CONNECTICUT SITING COUNCIL

Ten Franklin Square, New Britain, 06051

Phone: (860) 827-2935 Fax: (860) 827-2950

Email: Siting.council@ct.gov

<https://www.ct.gov/csc>

Screening Checklist

Connecticut Department of Transportation

Potential Transportation Infrastructure Impacts

Connecticut Siting Council Petition # 1480

Location: 32 Sasco Creek Road, Westport Connecticut

1. Is the proposed facility abutting –the-right of way of a State maintained highway?

_____ No

Yes – Specify the location and show location on a detail site plan.

2. Is the access for construction and maintenance of the proposed facility needed directly from a State maintained highway.

_____ No

Yes – Identify specify needs and access location.

3. Is the proposed facility within or abutting a State owned Railroad Right-of-Way?

No

_____ Yes-Please provide an area and site plan.

4. Is the proposed facility within a two mile radius of any lands classified as preserved scenic land in accordance with CGS Section 13a-85a, " Acquisition of land adjacent to state highways for preservation and enhancement of scenic beauty and development of rest and recreation areas", or any designated scenic road in accordance with CGS Section 13b-31c, "Designation of scenic roads"?

No

_____ Yes