

STATE OF CONNECTICUT  
CONNECTICUT SITING COUNCIL

IN RE:

NEW CINGULAR WIRELESS PCS, LLC (AT&T)  
PETITION FOR A DECLARATORY RULING,  
PURSUANT TO CONNECTICUT GENERAL  
STATUTES §4-176 AND §16-50K, FOR THE  
INSTALLATION OF A SMALL CELL WIRELESS  
TELECOMMUNICATIONS FACILITY IN THE  
METRO-NORTH RAILROAD RIGHT-OF-WAY  
NEAR INDIAN FIELD ROAD IN GREENWICH,  
CONNECTICUT.

PETITION NO. \_\_\_\_\_

March 28, 2022

PETITION FOR A DECLARATORY RULING:  
INSTALLATION HAVING  
NO SUBSTANTIAL ADVERSE ENVIRONMENTAL EFFECT

I. Introduction

Pursuant to Section 16-50j-38 and 16-50j-39 of the Regulations of Connecticut State Agencies (“R.C.S.A.”), New Cingular Wireless PCS LLC (“AT&T”) hereby petitions the Connecticut Siting Council (the “Council”) for a declaratory ruling (“Petition”) that no Certificate of Environmental Compatibility and Public Need (“Certificate”) is required under Section 16-50k(a) of the Connecticut General Statutes (“C.G.S.”) to install a new “small cell” wireless telecommunications facility on a new pole within the Metro-North Railroad right-of-way approximately 1,000’ southwest of Indian Field Road and adjacent to I-95 in the Town of Greenwich, Connecticut (the “Site”). AT&T proposes to install an approximately 50’-tall Class 2 utility pole that will be owned by AT&T. The proposed pole will stand approximately 43’-tall above grade level (“AGL”). AT&T proposes to mount two small cell antennas at the top of the new utility pole. The antennas will each be mounted at a centerline height of approximately 42’ AGL with a total height of approximately 43’ AGL to the top of the antennas. A new equipment cabinet is proposed on the side of the pole. The property is owned by the State and controlled by the Department of Transportation (“DOT”). DOT’s authorization for AT&T to file this Petition is included in **Attachment 1**.

II. Factual Background

a. AT&T’s Need for the Proposed Facility

AT&T identified a need for additional coverage and/or capacity relief in its network in this area of the Town of Greenwich. The proposed Facility is designed to assure reliable wireless service to AT&T customers in this area, including those traveling on the Metro-North Railway and the nearby I-95 corridor. AT&T has considered several alternative locations to the proposed pole,

including the nearby Eversource-owned poles. The existing poles were determined to not be viable alternatives due to the existing equipment on those poles and the potential interference with the overhead wires and the existing risers.<sup>1</sup> No other suitable poles exist that would provide AT&T the network relief sought.

b. AT&T's Proposed "Small Cell" Facility

AT&T proposes to install its small cell Facility on a new 50'-tall Class 2 utility pole which will stand 43' AGL (7' of the pole will be buried). The proposed pole will be located on property owned by the State of Connecticut within the Metro-North Railroad right-of-way along I-95 and approximately 1,000' southwest of the Indian Field Road intersection. AT&T will install and own the pole.

AT&T's proposed Facility consists of two antennas mounted to the top of the utility pole and a proposed equipment cabinet attached to the side of the pole. The antennas will be 23.3" in height, 23.3" in width, and 6.0" in depth. AT&T will deploy its 700 MHz, 1900 MHz, and AWS frequencies which will be shared between the two antennas.

The centerline height of AT&T's antennas is approximately 42' AGL. The bottom of the equipment cabinet will be approximately 12'-9" AGL. Specifications and details of AT&T's proposed Facility are shown on the drawings included in **Attachment 2** and photosimulations included in **Attachment 3**. A structural analysis report confirming that the new pole installation will support AT&T's proposed small cell Facility is included in **Attachment 4**. An Interconnection Sketch is included on Page C3 of the drawings includes as **Attachment 2** which shows the proposed power cable and communication fiber interconnection route to the proposed pole. AT&T does not propose to use the pole to support electrical distribution lines. AT&T does not propose any backup power at this location.

c. Council Jurisdiction

Connecticut law confers jurisdiction to the Council over certain "facilities", including "telecommunication towers." C.G.S. §16-50i(a)(6). State regulations define "tower" as a "structure, whether free standing or attached to a building or another structure... used principally to support one or more antennas for receiving or sending radio frequency signals...." R.C.S.A. §16-50j-2a(30)(A). Utility structures used to support electric distribution lines located within the public right-of-way fall under PURA's jurisdiction. Thus, PURA has jurisdiction over small cell facility attachments to utility poles located within the public right-of-way. PURA, Docket 16-06-38.

Here, the proposed utility pole will be "used principally to support one or more antennas for receiving or sending radio frequency signals" and the pole will not, for the foreseeable future, be used as a part of the existing electric distribution system. The proposed utility pole along with

---

<sup>1</sup> Attachments to utility poles with risers are not allowed by Eversource.

AT&T's wireless equipment constitutes a "facility" over which the Council has jurisdiction. This jurisdiction is consistent with the Council's November 5, 2007 Opinion in Petition No. 809.

### III. Discussion

#### a. The Proposed Small Cell Facility Will Not Have A Substantial Environmental Impact

For the reasons set forth below, AT&T respectfully submits that its proposed small cell Facility will not have a substantial environmental impact and as such a Certificate pursuant to C.G.S. Section 16-50k(a) is not required.

##### i. Physical Environmental Effects

The proposed utility pole and AT&T's installation of antennas and associated radio and electrical equipment will not result in any significant physical and environmental change to the property or any adjacent parcels. The new pole will be within the right-of-way where such poles are common. The location is bounded on the north by the elevated Metro-North Railroad and on the south by I-95. The immediate vicinity also includes other utility infrastructure including several overhead wires. AT&T's proposed small cell Facility will not require any tree removal and the pole installation involves minimal disturbance. Construction of the new pole and installation of the equipment by AT&T will occur Monday through Friday between the hours of 8:00 a.m. and 5:00 p.m.

##### ii. Visual Effects

The location of the pole is located within the Metro-North Railroad right-of-way. Above-ground utility poles run along the Metro-North Railroad and I-95 rights-of-way as well as along other nearby streets and rights-of-way. Thus, the proposed pole and Facility are consistent with the existing utility infrastructure in the right-of-way. As shown in the photo-detail included in the photosimulations in **Attachment 3**, the proposed pole and AT&T's small cell Facility will not result in a significant visual impact to the area.

##### iii. FCC Compliance

The operation of AT&T's antennas will not increase the total radio frequency electromagnetic power density at the site to a level at or above applicable standards. A power density report is included in **Attachment 5** which concludes that the maximum power density at ground/street level from the proposed Facility is 33.57% of the FCC's general public limit. The total radio frequency power density will be well within standards adopted by the Connecticut Department of Environmental Protection as set forth in Section 22a-162 of the Connecticut General Statutes and the MPE limits established by the FCC.

b. Notice to Municipal Officials and Adjoining Landowners

Pursuant to R.C.S.A. Section 16-50j-40(a), notice of AT&T's intent to file this Petition was sent to each person appearing of record as an owner of property that abuts the site, as well as the appropriate municipal officials and government agencies as listed in C.G.S Section 16-50l. Certification of such notice, a copy of the notice and the list of property owners is included in **Attachment 6** along with the map used to identify abutting property owners. **Attachment 6** also includes a certification of service to municipal officials and government agencies to whom notice was sent.

IV. Conclusion

As set forth above, AT&T's proposed small cell Facility will not result in any known adverse environmental effects. Therefore, and for all the foregoing reasons, AT&T petitions the Council for a determination that the proposed small cell Facility does not require a Certificate of Environmental Compatibility and Public Need and that the Council issue an order approving same.

Respectfully submitted,

A handwritten signature in blue ink, appearing to read 'DPB', is written over a horizontal line.

Daniel Patrick  
On behalf of the Petitioner

cc: First Selectman Fred Camillo, Town of Greenwich  
Katie DeLuca, Director of Planning & Zoning, Town of Greenwich  
Jacqueline A. Budkins, Town Clerk, Town of Greenwich  
AT&T  
Nexius  
Lucia Chiocchio, Esq.  
Meyling Nunez



## ATTACHMENT 1



# STATE OF CONNECTICUT

DEPARTMENT OF TRANSPORTATION  
2800 BERLIN TURNPIKE, P.O. BOX 317546  
NEWINGTON, CONNECTICUT 06131-7546  
Phone: (203) 497-3344



February 17, 2022

Kelly Fay  
Site Acquisition Specialist  
Nexius Solutions, Inc  
300 Apollo Drive, 2<sup>nd</sup> Floor  
Chelmsford, MA 01824

Subject: Letter of "No Objection"

AT&T Small Cellular Sites in Greenwich and Stamford  
55 Henry Street, Greenwich – CRAN\_RCTB\_AMTRK\_001  
Davis Avenue, Greenwich – CRAN\_RCTB\_AMTRK\_002  
101 Indian Field Road, Greenwich – CRAN\_RCTB\_AMTRK\_007  
97 Hamilton Avenue, Greenwich – CRAN\_RCTB\_AMTRK\_051

Dear Ms. Fay:

This is to confirm the Connecticut Department of Transportation ("Department") has reviewed the subject AT&T Small Cellular Site locations and has "no objection" to the locations proposed by AT&T for cellular facilities construction within the limits of State Rail Right-of-Way as described in the following plans submitted to the Department on October 27, 2021:

'AT&T New England\_Nexius\_CRAN, CRAN\_RCTB\_AMTRK\_001, USID 291841, 55 Henry Street, Greenwich, CT; Date: October 25, 2021; Map Author: Nexius Solutions, Inc.'; 'AT&T New England\_Nexius\_CRAN, CRAN\_RCTB\_AMTRK\_002, USID 291392, Davis Avenue, Greenwich, CT; Date: October 27, 2021; Map Author: Nexius Solutions, Inc.'; 'AT&T New England\_Nexius\_CRAN, CRAN\_RCTB\_AMTRK\_007, USID 291844, 101 Indian Field Road, Greenwich, CT; Date: October 25, 2021; Map Author: Nexius Solutions, Inc.'; and 'AT&T New England\_Nexius\_CRAN, CRAN\_RCTB\_AMTRK\_051, USID 291384, 97 Hamilton Avenue, Stamford, CT; Date: October 19, 2021; Map Author: Nexius Solutions, Inc.' referred to as "the Plans".

AT&T must continue to coordinate with the Department and Metro-North Railroad ("Railroad") for approval of all future engineering plan submissions and for master license agreement requirements and entry upon State-owned rail property.

If you have any questions please contact Ms. Julie Thomas, Supervising Rail Officer, by phone at (203) 497-3383 or by email at Julie.Thomas@ct.gov.

Respectfully,

Eric Bergeron  
Assistant Rail Administrator  
Bureau of Public Transportation

Digitally signed by Bergeron, Eric  
DN: E=Eric.Bergeron@ct.gov, CN="Bergeron,  
Eric", OU=GCO, OU=District-3,  
OU=DOT-Users, DC=DOT, DC=CT, DC=GOV  
Date: 2022.02.22 10:42:11-05'00'

## ATTACHMENT 2




PROJECT: NEW\_ENGLAND\_NEXIUS\_CRAN  
 SITE NAME: CRAN\_RCTB\_AMTRK\_007  
 USID: 291844  
 PACE NUMBER: MRCTB045241  
 FA NUMBER: 15122375  
 PTN NUMBER: 2051AOSRVD  
 COORDINATES: 41.026190°, -73.609070°  
 SITE ADDRESS: 101 INDIAN FIELD ROAD  
 GREENWICH, CONNECTICUT 06830

PREPARED BY:  
**nexus**  
 ENABLING SMARTER CONNECTIONS  
 A&E OFFICE:  
 2595 NORTH DALLAS PARKWAY, SUITE 300  
 FRISCO, TX 75034  
 (972) 581-9888

CLIENT:  
  
 AT&T  
 550 COCHITUATE ROAD,  
 FRAMMINGHAM, MA 01701

FOR ZONING  
  
 DATE SIGNED: 02/15/22  
 NEXIUS SOLUTIONS, INC.  
 CONNECTICUT FIRM NO. REC-0001571  
 FIRM REGISTRATION RENEWAL 3/17/22.  
 PE LICENSE RENEWAL 1/31/23

PROJECT INFORMATION	
PROJECT:	NEW_ENGLAND_NEXIUS_CRAN
SITE NAME:	CRAN_RCTB_AMTRK_007
USID:	291844
PACE NUMBER:	MRCTB045241
LATITUDE:	41.026190°
LONGITUDE:	-73.609070°
SITE ADDRESS:	101 INDIAN FIELD ROAD
CITY, STATE ZIP:	GREENWICH, CONNECTICUT 06830
COUNTY:	FAIRFIELD
JURISDICTION:	CITY OF GREENWICH
STRUCTURE TYPE:	PROPOSED UTILITY POLE
STRUCTURE OWNER:	CL&P AND FRONTIER
GROUND ELEVATION:	21'± AMSL
APPLICANT:	NEXIUS SOLUTIONS, INC. 300 APOLLO DRIVE, 2ND FLOOR CHELMSFORD, MA 01824 SITE ACQUISITION: NICOLE CAPLANMASON EMAIL: nicole.caplanmason@nexus.com
SITE ACQUISITION:	NEXIUS SOLUTIONS, INC. 300 APOLLO DRIVE, 2ND FLOOR CHELMSFORD, MA 01824
ENGINEERING SERVICES:	NEXIUS SOLUTIONS, INC. 2595 NORTH DALLAS PARKWAY, SUITE 300 FRISCO, TX 75034 EMAIL: JACK.PHIPPS@nexus.com

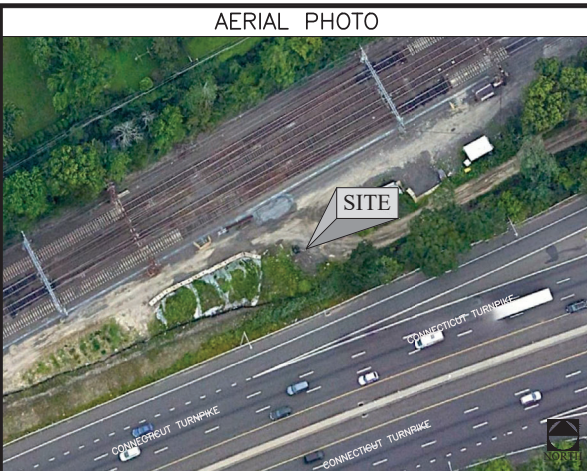

SHEET INDEX	
SHEET #	SHEET TITLE
T-1	TITLE SHEET
GN-1	GENERAL NOTES
C-1	POLE ELEVATION
C-2	AERIAL MAP TO SCALE
C-3	SITE PLAN
C-4	SITE SURVEY
C-5	ENLARGED SITE PLAN
C-6	TRENCHING AND RISERS DETAILS
EQ-1	EQUIPMENT DETAILS
EQ-2	EQUIPMENT DETAILS
EQ-3	EQUIPMENT DETAILS
E-1	ELECTRICAL AND GROUNDING DETAILS

**CODE COMPLIANCE**

ALL WORK SHALL BE PERFORMED AND MATERIALS INSTALLED IN ACCORDANCE WITH CURRENT EDITIONS OF THE FOLLOWING APPLICABLE CODES AS ADOPTED BY THE LOCAL GOVERNING AUTHORITIES.

- 2018 INTERNATIONAL BUILDING CODE
- 2020 NATIONAL ELECTRICAL CODE

THESE DRAWINGS ARE DESIGNED TO THE LATEST CODES. THEY ALSO MEET THE ADOPTED CODE REQUIREMENTS OF THE JURISDICTION LISTED ABOVE.

**SCOPE OF WORK**

1. INSTALL NEW 50'-0" CLASS 2 (43'-0" A.G.L.) WOOD POLE.
2. INSTALL (2) PROPOSED ANTENNAS SIDE MOUNTED ON PROPOSED POLE PER MANUFACTURER'S SPECIFICATIONS.
3. INSTALL (1) EQUIPMENT ENCLOSURE CONTAINING (1) RU8843, (1) RRU4449, (1) SDX1926Q-43 AND (3) PSU AC 08 ON PROPOSED POLE PER MANUFACTURER'S SPECIFICATIONS.
4. INSTALL (1) METER AND (1) AC DISTRIBUTION BOX/SERVICE DISCONNECT ON PROPOSED POLE PER MANUFACTURER'S SPECIFICATIONS AND PER UTILITY AND NEC REQUIREMENTS.

ANY DEVIATION THAT DIFFERS SUBSTANTIALLY FROM WHAT IS SHOWN ON THE CONSTRUCTION DRAWINGS MUST BE APPROVED BY THE ENGINEER OF RECORD. NO CHANGES THAT ALTER THE CHARACTER OF THE WORK CAN BE MADE DURING CONSTRUCTION WITHOUT ISSUING A CHANGE ORDER.

DRAWING SCALES ARE INTENDED FOR 11" X 17" SIZE PRINTED MEDIA ONLY. ALL OTHER SIZES ARE DEEMED "NOT TO SCALE".



**ONE CALL**

TO OBTAIN LOCATION OF PARTICIPANTS UNDERGROUND FACILITIES BEFORE YOU DIG IN CONNECTICUT, CONTACT CALL BEFORE YOU DIG BEFORE YOU DIG  
 TOLL FREE: 1-800-922-4455 OR www.cbyd.com  
 CONNECTICUT STATUTE REQUIRES MIN OF 2 WORKING DAYS NOTICE BEFORE YOU EXCAVATE

Know what's below.  
 Call before you dig.

SUBMITTALS			
REV	DATE	DESCRIPTION	BY
A	06/17/20	FOR REVIEW	PM
B	05/06/21	FOR REVIEW	GS
C	09/01/21	POWER/ FIBER ADD	GS
0	10/28/21	FINAL ZD	GS
1	01/25/22	REVISED FINAL ZD	GS
2	02/15/22	REVISED FINAL ZD	GS
CHECKED BY: GS		CHECKED DATE: 02/15/22	
SITE INFORMATION:		SITE NAME: CRAN_RCTB_AMTRK_007 USID: 291844 SITE ADDRESS: 101 INDIAN FIELD ROAD GREENWICH, CONNECTICUT 06830	
SHEET TITLE: TITLE SHEET			
SHEET NUMBER: T-1			

GENERAL CONSTRUCTION

1. ALL SITE WORK SHALL BE COMPLETED AS INDICATED ON THE DRAWINGS AND PROJECT SPECIFICATIONS.
2. GENERAL CONTRACTOR SHALL VISIT THE SITE AND FAMILIARIZE HIMSELF WITH ALL CONDITIONS AFFECTING THE PROPOSED WORK. GENERAL CONTRACTOR IS RESPONSIBLE FOR FAMILIARIZING HIMSELF WITH ALL CONTRACT DOCUMENTS, FIELD CONDITIONS, DIMENSIONS, AND CONFIRMING THAT THE WORK MAY BE ACCOMPLISHED AS SHOWN PRIOR TO PROCEEDING WITH CONSTRUCTION. ANY DISCREPANCIES SHALL BE BROUGHT TO THE ATTENTION OF THE ENGINEER PRIOR TO THE COMMENCEMENT OF WORK.
3. ALL MATERIALS FURNISHED AND INSTALLED SHALL BE IN STRICT ACCORDANCE WITH ALL APPLICABLE CODES, REGULATIONS, ORDINANCES, AND ISSUE ALL APPROPRIATE NOTICES.
4. ALL WORK CARRIED OUT SHALL COMPLY WITH ALL APPLICABLE MUNICIPAL AND UTILITY COMPANY SPECIFICATIONS AND LOCAL JURISDICTIONAL CODES, ORDINANCES, AND APPLICABLE REGULATIONS.
5. PLANS ARE NOT TO BE SCALED. SPACING BETWEEN EQUIPMENT IS THE MINIMUM REQUIRED CLEARANCE. THEREFORE, IT IS CRITICAL TO FIELD VERIFY DIMENSIONS, SHOULD THERE BE ANY QUESTIONS REGARDING THE CONTRACT DOCUMENTS, THE CONTRACTOR SHALL BE RESPONSIBLE FOR OBTAINING A CLARIFICATION FROM THE ENGINEER PRIOR TO PROCEEDING WITH THE WORK. DETAILS ARE INTENDED TO SHOW DESIGN INTENT. MODIFICATIONS MAY BE REQUIRED TO SUIT JOB DIMENSIONS OR CONDITIONS AND SUCH MODIFICATIONS SHALL BE INCLUDED AS PART OF WORK AND PREPARED BY THE ENGINEER PRIOR TO PROCEEDING WITH WORK.
6. THE CONTRACTOR SHALL INSTALL ALL EQUIPMENT AND MATERIALS IN ACCORDANCE WITH MANUFACTURER'S RECOMMENDATIONS UNLESS SPECIFICALLY STATED OTHERWISE.
7. IF THE SPECIFIED EQUIPMENT CANNOT BE INSTALLED AS SHOWN ON THESE DRAWINGS, THE CONTRACTOR SHALL PROPOSE AN ALTERNATIVE INSTALLATION SPACE FOR APPROVAL BY THE ENGINEER PRIOR TO PROCEEDING.
8. CONTRACTOR SHALL NOTIFY THE GENERAL CONTRACTOR OF ANY EXISTING CONDITIONS THAT DEViate FROM THE DRAWINGS PRIOR TO BEGINNING CONSTRUCTION.
9. GENERAL CONTRACTOR SHALL BE RESPONSIBLE FOR THE SAFETY OF WORK AREA, ADJACENT AREAS AND BUILDING OCCUPANTS THAT ARE LIKELY TO BE AFFECTED BY THE WORK UNDER THIS CONTRACT. WORK SHALL CONFIRM TO ALL OSHA REQUIREMENTS AND THE LOCAL JURISDICTION.
10. GENERAL CONTRACTOR SHALL COORDINATE WORK AND SCHEDULE WORK ACTIVITIES WITH OTHER DISCIPLINES.
11. WORK SHALL BE DONE IN A PROFESSIONAL MANNER BY COMPETENT EXPERIENCED PERSONNEL IN ACCORDANCE WITH APPLICABLE CODES AND THE BEST ACCEPTED PRACTICE.
12. SEAL PENETRATIONS THROUGH FIRE RATED AREAS WITH UL LISTED MATERIALS APPROVED BY LOCAL JURISDICTION. CONTRACTOR SHALL KEEP AREA CLEAN, HAZARD FREE, AND DISPOSE OF ALL DEBRIS.
13. CONTRACTOR SHALL PROVIDE WRITTEN NOTICE TO THE CONSTRUCTION MANAGER 48 HOURS PRIOR TO COMMENCEMENT OF WORK.
14. THE CONTRACTOR SHALL PROTECT EXISTING IMPROVEMENTS, PAVEMENTS, CURBS, LANDSCAPING AND STRUCTURES. ANY DAMAGED PART SHALL BE REPAIRED AT CONTRACTOR'S EXPENSE TO THE SATISFACTION OF THE OWNER.
15. THE CONTRACTOR SHALL CONTACT UTILITY LOCATING SERVICES PRIOR TO THE START OF CONSTRUCTION.
16. GENERAL CONTRACTOR SHALL COORDINATE AND MAINTAIN ACCESS FOR ALL TRADES AND CONTRACTORS TO THE SITE AND/OR BUILDING.
17. THE GENERAL CONTRACTOR SHALL BE RESPONSIBLE FOR SECURITY OF THE SITE FOR THE DURATION OF CONSTRUCTION UNTIL JOB COMPLETION.
18. CONTRACTORS SHALL BE RESPONSIBLE FOR OBTAINING ALL PERMITS AND INSPECTIONS REQUIRED FOR CONSTRUCTION. IF CONTRACTOR CANNOT OBTAIN A PERMIT, THEY MUST NOTIFY THE GENERAL CONTRACTOR IMMEDIATELY.
19. THE GENERAL CONTRACTOR SHALL MAINTAIN IN GOOD CONDITION ONE COMPLETE SET OF PLANS WITH ALL REVISIONS, ADDENDA, AND CHANGE ORDERS ON THE PREMISES AT ALL TIMES.
20. THE GENERAL CONTRACTOR SHALL PROVIDE PORTABLE FIRE EXTINGUISHERS WITH A RATING OF NOT LESS THAN 2-A TO 2-A-10-B-C AND SHALL BE WITHIN 25 FEET OF TRAVEL DISTANCE TO ALL PORTIONS OF WHERE THE WORK IS BEING COMPLETED DURING CONSTRUCTION.
21. ALL EXISTING ACTIVE SEWER, WATER, GAS, ELECTRIC, COMMUNICATIONS, AND OTHER UTILITIES SHALL BE PROTECTED AT ALL TIMES, AND WHERE REQUIRED FOR THE PROPER EXECUTION OF THE WORK, SHALL BE RELOCATED AS DIRECTED BY THE ENGINEER. EXTREME CAUTION SHOULD BE USED BY THE CONTRACTOR WHEN EXCAVATING OR DRILLING PIERS AROUND OR NEAR UTILITIES. CONTRACTOR SHALL PROVIDE SAFETY TRAINING FOR THE WORKING CREW. THIS SHALL INCLUDE BUT NOT BE LIMITED TO: FALL PROTECTION, CONFINED SPACE, ELECTRICAL SAFETY, AND TRENCHING / EXCAVATION.
22. ALL EXISTING INACTIVE SEWER, WATER, GAS, ELECTRIC, AND OTHER UTILITIES WHICH INTERFERE WITH THE EXECUTION OF THE WORK, SHALL BE REMOVED, CAPPED, PLUGGED OR OTHERWISE DISCONNECTED AT POINTS WHICH WILL NOT INTERFERE WITH THE EXECUTION OF THE WORK, AS DIRECTED BY THE RESPONSIBLE ENGINEER, AND SUBJECT TO THE APPROVAL OF THE OWNER AND/OR LOCAL UTILITIES.

23. CONTRACTOR SHALL MINIMIZE DISTURBANCE TO THE EXISTING SITE DURING CONSTRUCTION. EROSION CONTROL MEASURES, IF REQUIRED DURING CONSTRUCTION, SHALL BE IN CONFORMANCE WITH THE FEDERAL AND LOCAL JURISDICTION FOR EROSION AND SEDIMENT CONTROL.
24. THE AREAS OF THE OWNER'S PROPERTY DISTURBED BY THE WORK SHALL BE GRADED TO A UNIFORM SLOPE AND STABILIZED TO PREVENT EROSION.
25. NO FILL OR EMBANKMENT MATERIAL SHALL BE PLACED ON FROZEN GROUNDING. FROZEN MATERIALS, SNOW OR ICE SHALL NOT BE PLACED IN ANY FILL OR EMBANKMENT.
26. THE SUBGRADE SHALL BE BROUGHT TO A SMOOTH UNIFORM GRADE AND COMPACTED TO 95 PERCENT STANDARD PROCTOR DENSITY UNDER PAVEMENT AND STRUCTURES AND 80 PERCENT STANDARD PROCTOR DENSITY IN OPEN SPACE.
27. ALL TRENCHES IN PUBLIC RIGHT OF WAY SHALL BE BACKFILLED WITH FLOWABLE FILL OR OTHER MATERIAL PRE-APPROVED BY THE LOCAL JURISDICTION.
28. ALL NECESSARY RUBBISH, STUMPS, DEBRIS, STICKS, STONES, AND OTHER REFUSE SHALL BE REMOVED FROM THE SITE AND DISPOSED OF IN A LAWFUL MANNER.
29. ALL BROCHURES, OPERATING AND MAINTENANCE MANUALS, CATALOGS, SHOP DRAWINGS, AND OTHER DOCUMENTS SHALL BE TURNED OVER TO THE GENERAL CONTRACTOR AT COMPLETION OF CONSTRUCTION AND PRIOR TO PAYMENT.
30. CONTRACTOR SHALL SUBMIT A COMPLETE SET OF AS-BUILT REDLINES TO THE GENERAL CONTRACTOR UPON COMPLETION OF PROJECT AND PRIOR TO FINAL PAYMENT.
31. NO OUTDOOR STORAGE OR SOLID WASTE CONTAINERS ARE PROPOSED.
32. ALL MATERIAL SHALL BE FURNISHED AND WORK SHALL BE PERFORMED IN ACCORDANCE WITH THE LATEST GROUNDING STANDARD.
33. CONTRACTOR SHALL REMOVE ALL TRASH AND DEBRIS FROM THE SITE ON A DAILY BASIS.
34. INFORMATION SHOWN ON THESE DRAWINGS WAS OBTAINED FROM SITE VISITS AND/OR DRAWINGS PROVIDED BY THE SITE OWNER.
35. CONTRACTORS SHALL NOTIFY THE ENGINEER OF ANY DISCREPANCIES PRIOR TO ORDERING MATERIAL OR PROCEEDING WITH CONSTRUCTION.
36. ALL CABLE INSTALLATIONS TO FOLLOW MANUFACTURER'S INSTRUCTIONS AND RECOMMENDATIONS.

ANTENNA MOUNTING

1. DESIGN AND CONSTRUCTION OF ANTENNA SUPPORTS SHALL CONFORM TO CURRENT ANSI/TIA-222 OR APPLICABLE LOCAL CODES.
2. ALL STEEL MATERIALS SHALL BE GALVANIZED AFTER FABRICATION IN ACCORDANCE WITH ASTM A123 "ZINC (HOT-DIP GALVANIZED) COATINGS ON IRON AND STEEL PRODUCTS", UNLESS NOTED OTHERWISE.
3. ALL BOLTS, ANCHORS AND MISCELLANEOUS HARDWARE SHALL BE GALVANIZED IN ACCORDANCE WITH ASTM A153 "ZINC-COATING (HOT-DIP) ON IRON AND STEEL HARDWARE", UNLESS NOTED OTHERWISE.
4. DAMAGED GALVANIZED SURFACES SHALL BE REPAIRED BY COLD GALVANIZING IN ACCORDANCE WITH ASTM A780.
5. ALL ANTENNA MOUNTS SHALL BE INSTALLED WITH LOCK NUTS, DOUBLE NUTS AND SHALL BE TORQUED TO MANUFACTURER'S RECOMMENDATIONS.
6. CONTRACTOR SHALL INSTALL ANTENNA PER MANUFACTURER'S RECOMMENDATION FOR INSTALLATION AND GROUNDING.
7. PRIOR TO SETTING ANTENNA AZIMUTHS AND DOWNTILTS, ANTENNA CONTRACTOR SHALL CHECK THE ANTENNA MOUNT FOR TIGHTNESS AND ENSURE THAT THEY ARE PLUMB. ANTENNA AZIMUTHS SHALL BE SET FROM TRUE NORTH AND BE ORIENTED WITHIN +/- 5% AS DEFINED BY THE RFDS. ANTENNA DOWNTILTS SHALL BE WITHIN +/- 0.5% AS DEFINED BY THE RFDS. REFER TO ND-00246.

TORQUE REQUIREMENTS

1. ALL RF CONNECTIONS SHALL BE TIGHTENED WITH A TORQUE WRENCH AND A TORQUE MARK INDICATED ON BOTH SIDES OF THE CONNECTION.
2. ALL GROUNDING AND ANTENNA HARDWARE SHALL ALL BE TIGHTENED WITH A TORQUE WRENCH AND A TORQUE MARK INDICATED ON THE NUT SIDE STARTING FROM THE THREADS TO THE SOLID SURFACE. TORQUE TO THE FOLLOWING VALUES:  
2.1. ALL 5/16" ANTENNA HARDWARE TIGHTENED TO 9 FT-LBS.  
2.2. ALL 1/2" ANTENNA HARDWARE TIGHTENED TO 43 FT-LBS.  
2.3. ALL DIN-TYPE CONNECTIONS TIGHTENED TO 18-22 FT-LBS.  
2.4. ALL N-TYPE CONNECTIONS TIGHTENED TO 15-20 IN-LBS.

COAXIAL CABLE NOTES

1. TYPES AND SIZES OF THE ANTENNA CABLE ARE BASED ON ESTIMATED LENGTHS. PRIOR TO ORDERING CABLE, CONTRACTOR SHALL VERIFY ACTUAL LENGTH BASED ON CONSTRUCTION LAYOUT AND NOTIFY THE PROJECT MANAGER IF ACTUAL LENGTHS EXCEED ESTIMATED LENGTHS.

2. CONTRACTOR SHALL VERIFY THE DOWNTILT OF EACH ANTENNA WITH A DIGITAL LEVEL.
3. CONTRACTOR SHALL CONFIRM COAX COLOR CODING PRIOR TO CONSTRUCTION. REFER TO "ANTENNA SYSTEM LABELING STANDARD" ND-00027 LATEST VERSION.
4. USE 1/2" COAX ON ANTENNAS UNLESS OTHERWISE SPECIFIED.
5. FILL VOID AROUND CABLES AT CONDUIT OPENING WITH FOAM SEALANT TO PREVENT WATER INTRUSION.
6. ALL COAXIAL CABLE SHALL BE SECURED TO THE DESIGNED SUPPORT STRUCTURE, IN AN APPROVED MANNER, AT DISTANCES NOT TO EXCEED 4'-0".
7. CONTRACTOR SHALL FOLLOW ALL MANUFACTURER'S RECOMMENDATIONS REGARDING BOTH THE INSTALLATION AND GROUNDING OF ALL COAXIAL CABLES, CONNECTORS, ANTENNAS, AND ALL OTHER EQUIPMENT.
8. ALL OUTDOOR RF CONNECTIONS SHALL BE WEATHERPROOFED USING COLD SHRINK OR HEAT SHRINK ON ALL ANTENNA AND RADIO CONNECTIONS.

GENERAL CABLE AND EQUIPMENT NOTES

1. PRIOR TO INSTALLATION CONTRACTOR SHALL VERIFY MAKE AND MODEL OF ANTENNA, DIPLEXERS, AND COAX CONFIGURATION.
2. ALL CONNECTIONS FOR HANGERS, SUPPORTS, BRACING, ETC. SHALL BE INSTALLED PER MANUFACTURER'S RECOMMENDATIONS.
3. CONTRACTOR SHALL REFERENCE THE STRUCTURAL ANALYSIS/DESIGN DRAWINGS FOR DIRECTIONS ON CABLE DISTRIBUTION/ROUTING.
4. IF REQUIRED TO PAINT ANTENNAS AND/OR COAX:  
4.1. TEMPERATURE SHALL BE ABOVE 50° F.  
4.2. PAINT COLOR MUST BE APPROVED BY BUILDING OWNER/LANDLORD.  
4.3. FOR REGULATED TOWERS, FAA/FCC APPROVED PAINT IS REQUIRED.  
4.4. DO NOT PAINT OVER COLOR CODING OR ON EQUIPMENT MODEL NUMBERS.
5. ALL PROPOSED GROUND BAR DOWNLEADS ARE TO BE TERMINATED TO THE EXISTING ADJACENT GROUND BAR DOWNLEADS A MINIMUM DISTANCE OF 4'-0" BELOW GROUND BAR. TERMINATIONS MAY BE EXOTHERMIC OR COMPRESSION.
6. NO BOLT THREADS TO PROTRUDE MORE THAN 1-1/2".

NOTES REVISION 20200528

PREPARED BY:



A&E OFFICE  
2595 NORTH DALLAS PARKWAY, SUITE 300  
FRISCO, TX 75034  
(972) 581-9888

CLIENT:



AT&T  
550 COCHITuate ROAD,  
FRAMINGHAM, MA 01701

FOR ZONING



DATE SIGNED: 02/15/22

NEXIUS SOLUTIONS, INC.  
CONNECTICUT FIRM NO. JCEC0001571  
FIRM REGISTRATION RENEWAL 3/17/22.  
PE LICENSE RENEWAL 1/31/23

THIS DOCUMENT IS THE DESIGN PROPERTY AND COPYRIGHT OF NEXIUS AND FOR THE EXCLUSIVE USE BY THE TITLE CLIENT. DUPLICATION OR USE WITHOUT THE EXPRESS WRITTEN CONSENT OF THE CREATOR IS STRICTLY PROHIBITED.

SUBMITTALS			
REV	DATE	DESCRIPTION	BY
A	06/17/20	FOR REVIEW	PM
B	05/06/21	FOR REVIEW	GS
C	09/01/21	POWER/ FIBER ADD	GS
0	10/28/21	FINAL ZD	GS
1	01/25/22	REVISED FINAL ZD	GS
2	02/15/22	REVISED FINAL ZD	GS


CHECKED BY: GS      CHECKED DATE: 02/15/22

SITE INFORMATION:      SITE NAME:  
CRAN\_RCTB\_AMTRK\_007  
USID:  
291844  
SITE ADDRESS:  
101 INDIAN FIELD ROAD  
GREENWICH, CONNECTICUT 06830

SHEET TITLE: GENERAL NOTES

SHEET NUMBER: GN-1



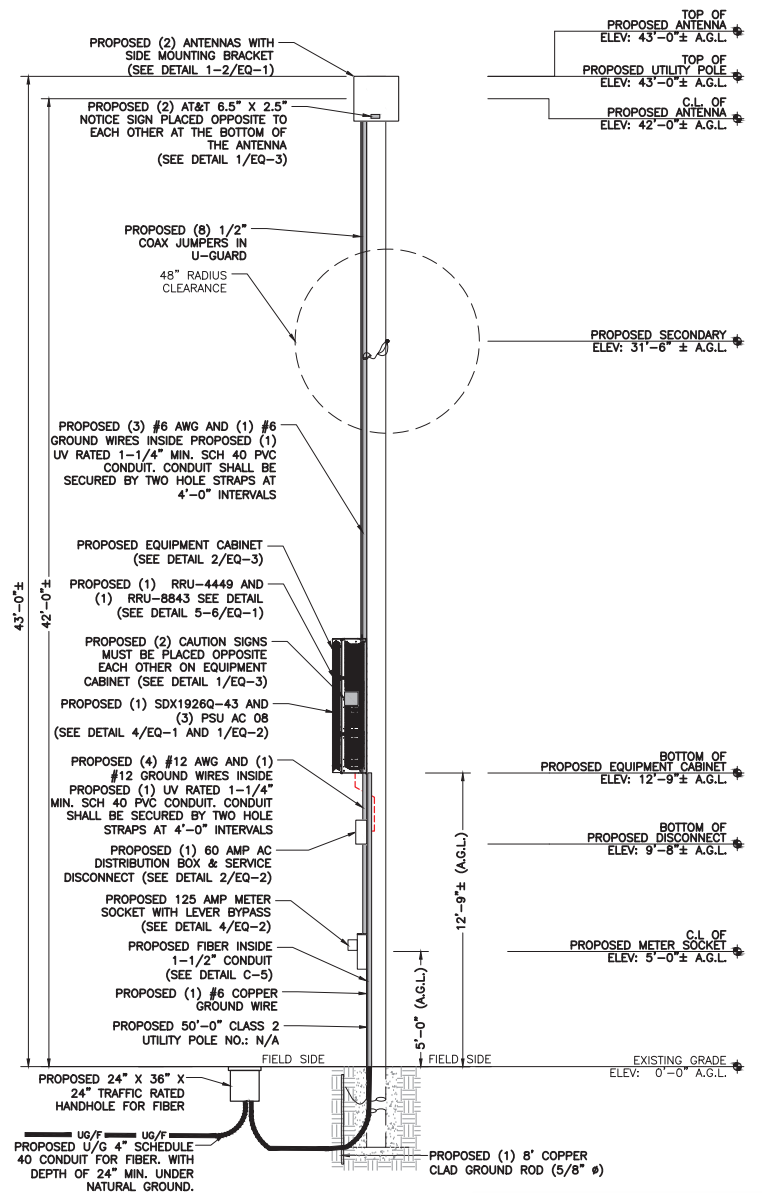

① POLE ELEVATION  
SCALE: 3/16" = 1'-0"

NOTES:

1. AN ANALYSIS OF THE CAPACITY OF THE EXISTING STRUCTURE TO SUPPORT THE PROPOSED LOADING HAS NOT BEEN COMPLETED BY NEXIUS. DRAWINGS ARE SUBJECT TO CHANGE PENDING OUTCOME OF A STRUCTURAL ANALYSIS.
2. AT&T SHALL MAKE ARRANGEMENTS WITH THE LOCAL ELECTRICAL UTILITY, TO ADJUST THE POSITION OF THE EXISTING OVERHEAD COMMUNICATION LINES AT SUBJECT UTILITY POLE TO PROVIDE THE REQUIRED CLEARANCE FOR THE INSTALLATION OF THE PROPOSED AT&T ANTENNA. THE PROPOSED INSTALLATION OF THE ANTENNA AND ALL APPURTENANCES SHALL MEET THE REQUIREMENTS OF THE POWER COMPANY AND THE 2020 NATIONAL ELECTRICAL SAFETY CODE.
3. VERIFY EQUIPMENT B.O.M. AGAINST RFDS TO ENSURE YOU HAVE THE RIGHT ANTENNA. NOTIFY YOUR PROJECT PM IF THERE IS A DISCREPANCY IN THE ANTENNA OR MOUNTING BRACKET.
4. IT IS THE RESPONSIBILITY OF THE CONTRACTOR TO VERIFY, PRIOR TO THE ONSET OF CONSTRUCTION, THAT THE SUPPORTING STRUCTURE(S) AND MOUNTING SYSTEM(S) HAVE BEEN DEEMED STRUCTURALLY ADEQUATE BY A LICENSED PROFESSIONAL ENGINEER TO SUPPORT THE EXISTING AND PROPOSED EQUIPMENT AND ASSOCIATED CONSTRUCTION LOADS, INCLUDING BUT NOT LIMITED TO THOSE DEPICTED, HEREIN. THE CONTRACTOR SHALL ASSUME THE FULL-LIABILITY AND RISK ASSOCIATED WITH THE INSTALLATION OF THE PROPOSED EQUIPMENT AND/OR APPURTENANCES IF PERFORMED WITHOUT SAID PASSING STRUCTURAL ANALYSIS OR EVALUATION. IF THE RESULT OF THE ANALYSIS REQUIRES THE STRUCTURE BE STRENGTHENED OR MODIFIED; SUCH MODIFICATIONS SHALL BE PROPERLY INSTALLED AND COMPLETED PRIOR TO THE ONSET OF CONSTRUCTION.



② PHOTO SIMULATION  
N.T.S.

PREPARED BY:

**nexus**  
ENABLING SMARTER CONNECTIONS


A/E OFFICE:  
2595 NORTH DALLAS PARKWAY, SUITE 300  
FRISCO, TX 75034  
(972) 581-9888

CLIENT:



AT&T  
550 COCHITUATE ROAD,  
FRAMINGHAM, MA 01701

FOR ZONING

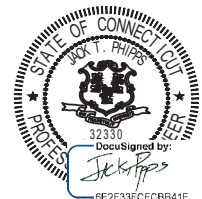

DATE SIGNED: 02/15/22

NEXIUS SOLUTIONS, INC.  
CONNECTICUT FIRM NO. REC0001571  
FIRM REGISTRATION RENEWAL 3/17/22.  
PE LICENSE RENEWAL 1/31/23

THIS DOCUMENT IS THE DESIGN PROPERTY AND COPYRIGHT OF NEXIUS AND FOR THE EXCLUSIVE USE BY THE TITLE CLIENT. DUPLICATION OR USE WITHOUT THE EXPRESS WRITTEN CONSENT OF THE CREATOR IS STRICTLY PROHIBITED.


SUBMITTALS			
REV	DATE	DESCRIPTION	BY
A	06/17/20	FOR REVIEW	PM
B	05/06/21	FOR REVIEW	GS
C	09/01/21	POWER/ FIBER ADD	GS
0	10/28/21	FINAL ZD	GS
1	01/25/22	REVISED FINAL ZD	GS
2	02/15/22	REVISED FINAL ZD	GS
CHECKED BY: GS		CHECKED DATE: 02/15/22	

SITE INFORMATION: SITE NAME:  
CRAN\_RCTB\_AMTRK\_007  
USID:  
201844  
SITE ADDRESS:  
101 INDIAN FIELD ROAD  
GREENWICH, CONNECTICUT 06830


SHEET TITLE:  
POLE ELEVATIONS

SHEET NUMBER:  
C-1



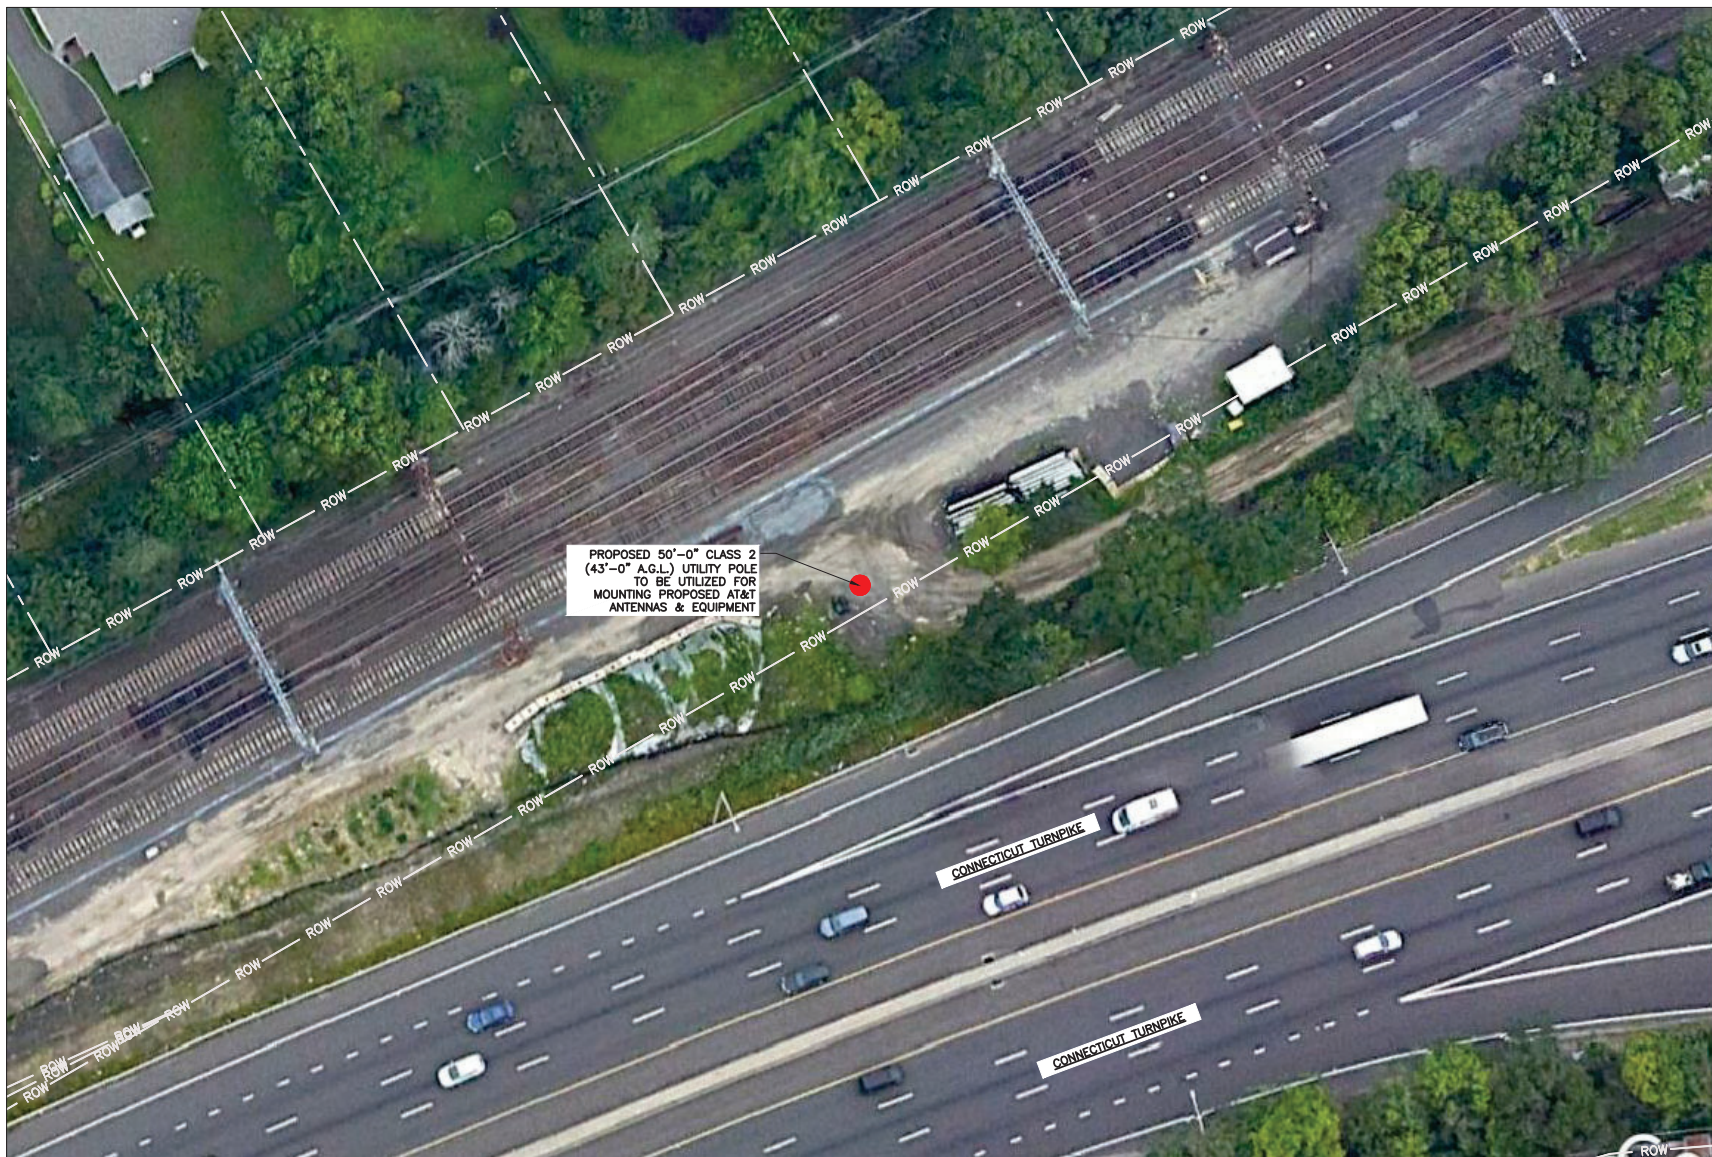

① AERIAL MAP  
SCALE: 1:40

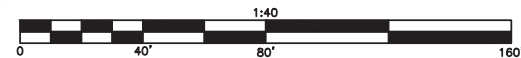

PREPARED BY:

**nexus**  
ENABLING SMARTER CONNECTIONS

A&E OFFICE:  
2595 NORTH DALLAS PARKWAY, SUITE 300  
FRISCO, TX 75034  
(972) 581-9888

CLIENT:

**AT&T**

AT&T  
550 COCHITUATE ROAD,  
FRAMINGHAM, MA 01701

FOR ZONING

DATE SIGNED: 02/15/22

NEXUS SOLUTIONS, INC.  
CONNECTICUT FIRM NO. JEC0001571  
FIRM REGISTRATION RENEWAL 3/17/22.  
PE LICENSE RENEWAL 1/31/23

THIS DOCUMENT IS THE DESIGN PROPERTY AND COPYRIGHT OF NEXUS AND FOR THE EXCLUSIVE USE BY THE TITLE CLIENT. DUPLICATION OR USE WITHOUT THE EXPRESS WRITTEN CONSENT OF THE CREATOR IS STRICTLY PROHIBITED.

SUBMITTALS

REV	DATE	DESCRIPTION	BY
A	06/17/20	FOR REVIEW	PM
B	05/06/21	FOR REVIEW	GS
C	09/01/21	POWER / FIBER ADD	GS
0	10/28/21	FINAL ZD	GS
1	01/25/22	REVISED FINAL ZD	GS
2	02/15/22	REVISED FINAL ZD	GS

CHECKED BY: GS  
CHECKED DATE: 02/15/22

SITE INFORMATION:


SITE NAME:  
CRAN\_RCTB\_AMTRK\_007

SITE ADDRESS:  
101 INDIAN FIELD ROAD  
GREENWICH, CONNECTICUT 06830

SHEET TITLE:  
AERIAL MAP TO SCALE

SHEET NUMBER:  
**C2**



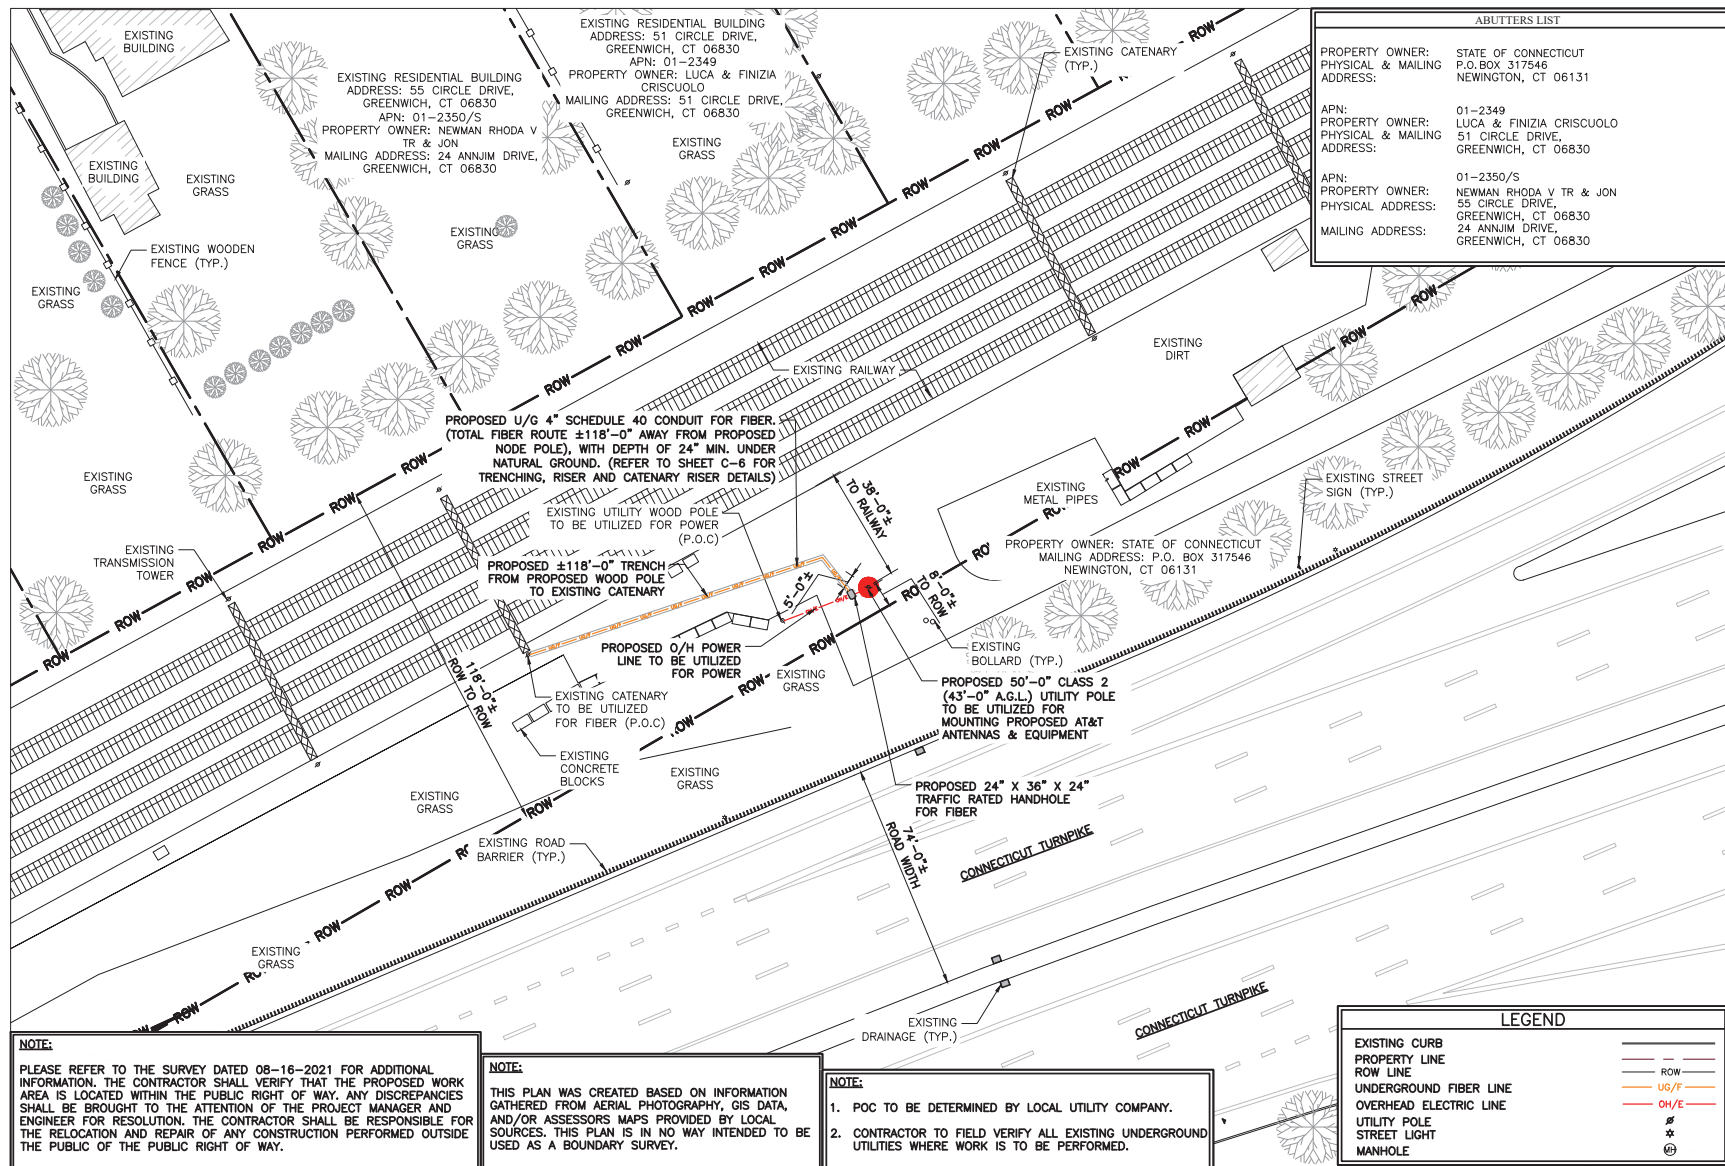

PREPARED BY:

**nexus**

ENABLING SMARTER CONNECTIONS

A&E OFFICE:  
2595 NORTH DALLAS PARKWAY, SUITE 300  
FRISCO, TX 75034  
(972) 581-9888

CLIENT:



AT&T  
550 COCHITUATE ROAD,  
FRAMINGHAM, MA 01701

FOR ZONING



DATE SIGNED: 02/15/22

NEXUS SOLUTIONS, INC.  
CONNECTICUT FIRM NO. REG-0001571  
FIRM REGISTRATION RENEWAL 3/17/22.  
PE LICENSE RENEWAL 1/31/23

THIS DOCUMENT IS THE DESIGN PROPERTY AND COPYRIGHT OF NEXUS AND FOR THE EXCLUSIVE USE BY THE TITLE CLIENT. DUPLICATION OR USE WITHOUT THE EXPRESS WRITTEN CONSENT OF THE CREATOR IS STRICTLY PROHIBITED.

SUBMITTALS			
REV	DATE	DESCRIPTION	BY
A	06/17/20	FOR REVIEW	PM
B	05/06/21	FOR REVIEW	GS
C	09/01/21	POWER/ FIBER ADD	GS
D	10/28/21	FINAL ZD	GS
1	01/25/22	REVISED FINAL ZD	GS
2	02/15/22	REVISED FINAL ZD	GS


CHECKED BY: GS  
CHECKED DATE: 02/15/22

SITE INFORMATION: SITE NAME: CRAN\_RCTB\_AMTRK\_007  
USID: 291844  
SITE ADDRESS: 101 INDIAN FIELD ROAD  
GREENWICH, CONNECTICUT 06830

SHEET TITLE: SITE PLAN FOR ZONING

SHEET NUMBER: C3



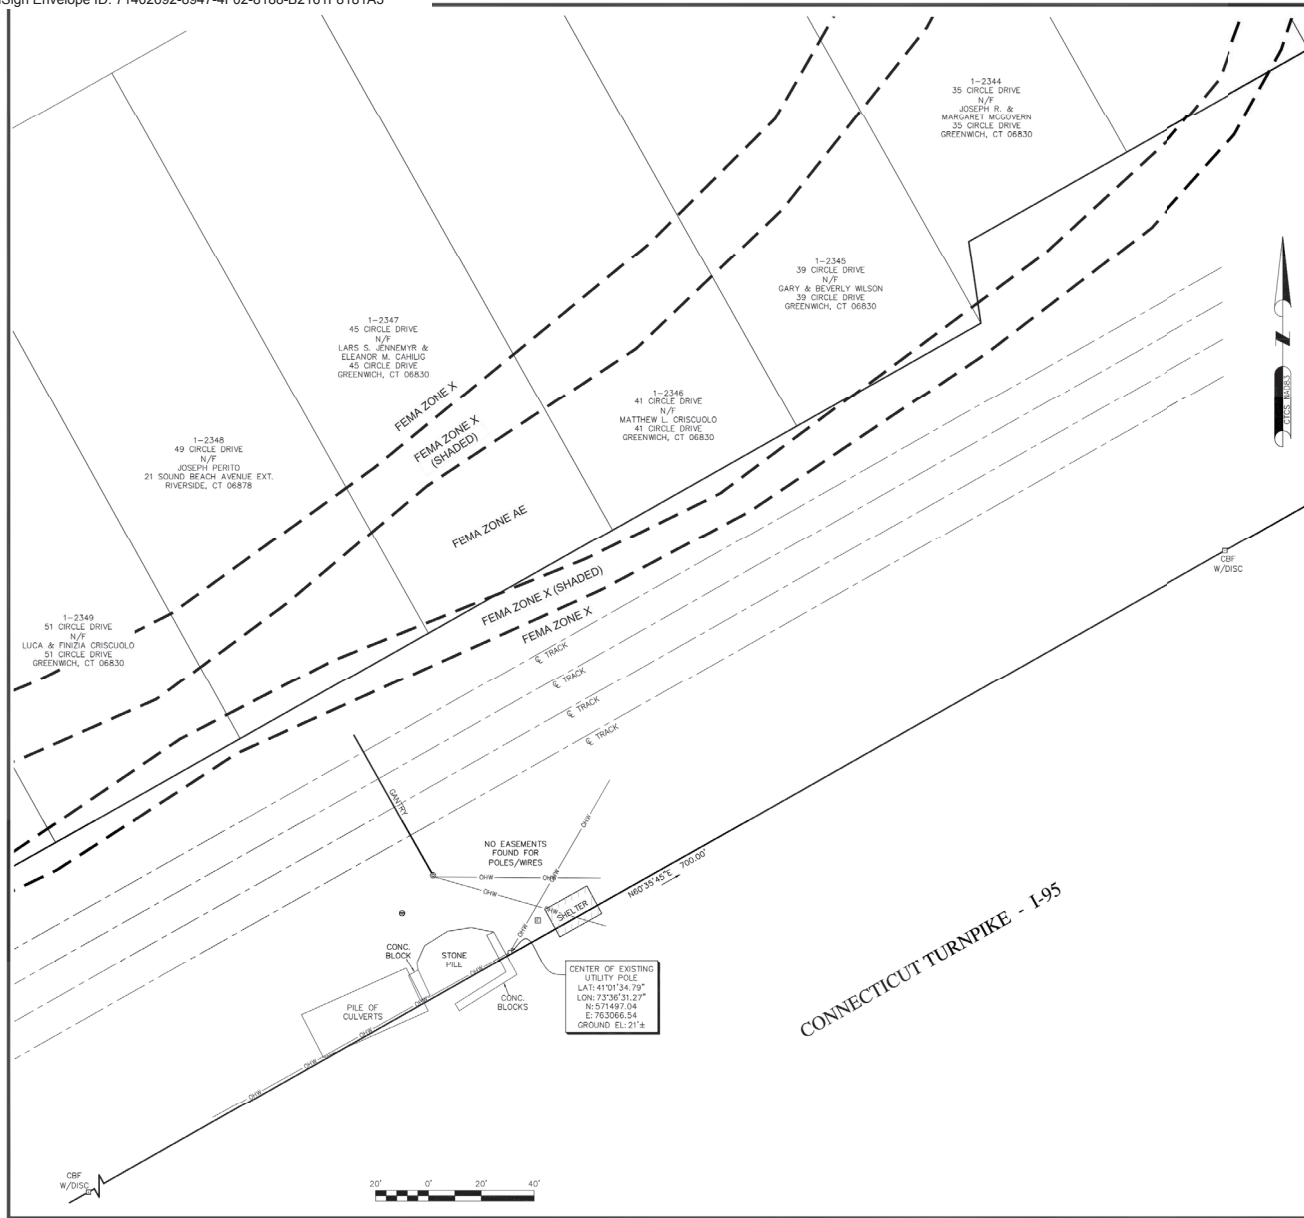

**LEGEND:**

N/F	NOW OR FORMERLY
1-2344	ASSESSOR'S ID
●	CALCULATED POINT
■	CONC. BOUND FOUND
⊕	UTILITY POLE
●	POST
●	MANHOLE
---	LOCUS PROPERTY LINE
---	ABUTTERS PROPERTY LINE (a)
OW	OVERHEAD WIRES
---	FEMA FLOOD ZONE LINE

- SITE SPECIFIC NOTES:**
1. FIELD SURVEY DATE: 7-13-2021
  2. HORIZONTAL DATUM: NORTH AMERICAN DATUM OF 1983 (NA83)
  3. VERTICAL DATUM: NORTH AMERICAN VERTICAL DATUM OF 1988 (NAVD88)
  4. OWNER: STATE OF CONNECTICUT P.O. BOX 317948 NEWINGTON, CT 06131
  5. SITE NAME: AMTRAK\_SITES\_CT\_08\_D
  6. SITE ADDRESS: 101 INDIAN FIELD ROAD GREENWICH, CT 06830
  7. APPLICANT: AT&T 550 COCHITUATE ROAD FRAMMINGHAM, MA 01701
  8. JURISDICTION: TOWN OF GREENWICH FAIRFIELD COUNTY
  9. TAX ID: N/A
  10. DEED REFERENCE: DEED BOOK 1521 PAGE 334
  11. PLAN REFERENCE: PLAN 5533 PLAN 5534
  12. ZONING DISTRICT: SINGLE FAMILY (R-12)
  13. THE HORIZONTAL DATUM AND VERTICAL DATUM WERE DERIVED FROM AN RTK GPS SURVEY
  14. ALL UNDERGROUND UTILITY INFORMATION PRESENTED HEREON WAS DETERMINED FROM SURFACE EVIDENCE AND PLANS OF RECORD. ALL UNDERGROUND UTILITIES SHOULD BE LOCATED IN THE FIELD PRIOR TO COMMENCEMENT OF ALL SITE WORK. CALL BEFORE 1-800-322-4844 A MINIMUM OF 72 HOURS PRIOR TO PLANNED ACTIVITY.
  15. ACCORDING TO FEDERAL EMERGENCY MANAGEMENT AGENCY MAPS, THE PROPOSED IMPROVEMENTS ON THIS PROPERTY ARE LOCATED IN AN AREA DESIGNATED AS ZONE X (UNSHADED). AREAS DETERMINED TO BE OUTSIDE THE 0.2% ANNUAL CHANCE FLOODPLAIN, COMMUNITY PANEL NO. 06021C 0513 G EFFECTIVE DATE: 07-09-2013
  16. FIELD SURVEY BY RTK GPS.
  17. ALL PROPERTY LINES SHOWN ARE FROM DEEDS AND PLANS OF RECORD AND GIS DATA.

THIS SURVEY HAS BEEN PREPARED PURSUANT TO THE REGULATION OF CONNECTICUT STATE AGENCIES SECTIONS 26-308B-1 THROUGH 26-308B-20 AND THE "STANDARDS FOR SURVEYS AND MAPS IN THE STATE OF CONNECTICUT" AS ADOPTED BY THE CONNECTICUT ASSOCIATION OF LAND SURVEYORS INC. ON SEPTEMBER 26, 1997.

TYPE OF SURVEY: LOCATION SURVEY

BOUNDARY SURVEY CATEGORY: DEPENDENT RESURVEY

CLASS OF ACCURACY: HORIZONTAL CLASS: D  
VERTICAL CLASS: N/A

PURPOSE OF SURVEY: DETERMINE LOCATION OF PROPOSED UTILITY POLE

THIS DOCUMENT AND COPIES THEREOF ARE VALID ONLY IF THEY BEAR THE LIVE SIGNATURE AND EMBOSSED SEAL OF THE DESIGNATED PROFESSIONAL. UNAUTHORIZED ALTERATIONS RENDER ANY DECLARATION NULL AND VOID.

TO THE BEST OF MY KNOWLEDGE AND BELIEF, THIS MAP IS SUBSTANTIALLY CORRECT AS NOTED HEREON.

*Charles G. Goman*  
CHARLES G. GOMAN, P.L.S. #70103

PREPARED BY:

**nexus**  
TRANSFORM YOUR BUSINESS... THROUGH WIRELESS

A&E OFFICE:  
300 APOLLO DRIVE, SUITE 7  
CHELSEA, MA 01824  
1 (978) 923-7965

APPLICANT:

550 COCHITUATE ROAD  
FRAMMINGHAM, MA 01701

**SUBMITTALS**

REV	DATE	DESCRIPTION	BY
1	8/16/2021	SUBMITTED FOR REVIEW	JDG

**SITE INFO:**

SITE NAME:  
AMTRAK\_SITES\_CT\_08\_D


LOCATION CODE:

SITE ADDRESS:  
101 INDIAN FIELD ROAD  
GREENWICH, CT 06830

**SHEET TITLE:**

**ABUTTERS PLAN & EXISTING CONDITIONS**

NEXIUS PROJ. NO:	SHEET NUMBER:
CHECKED BY: BICF	C-1
CHECKED BY DATE: 8/16/2021	

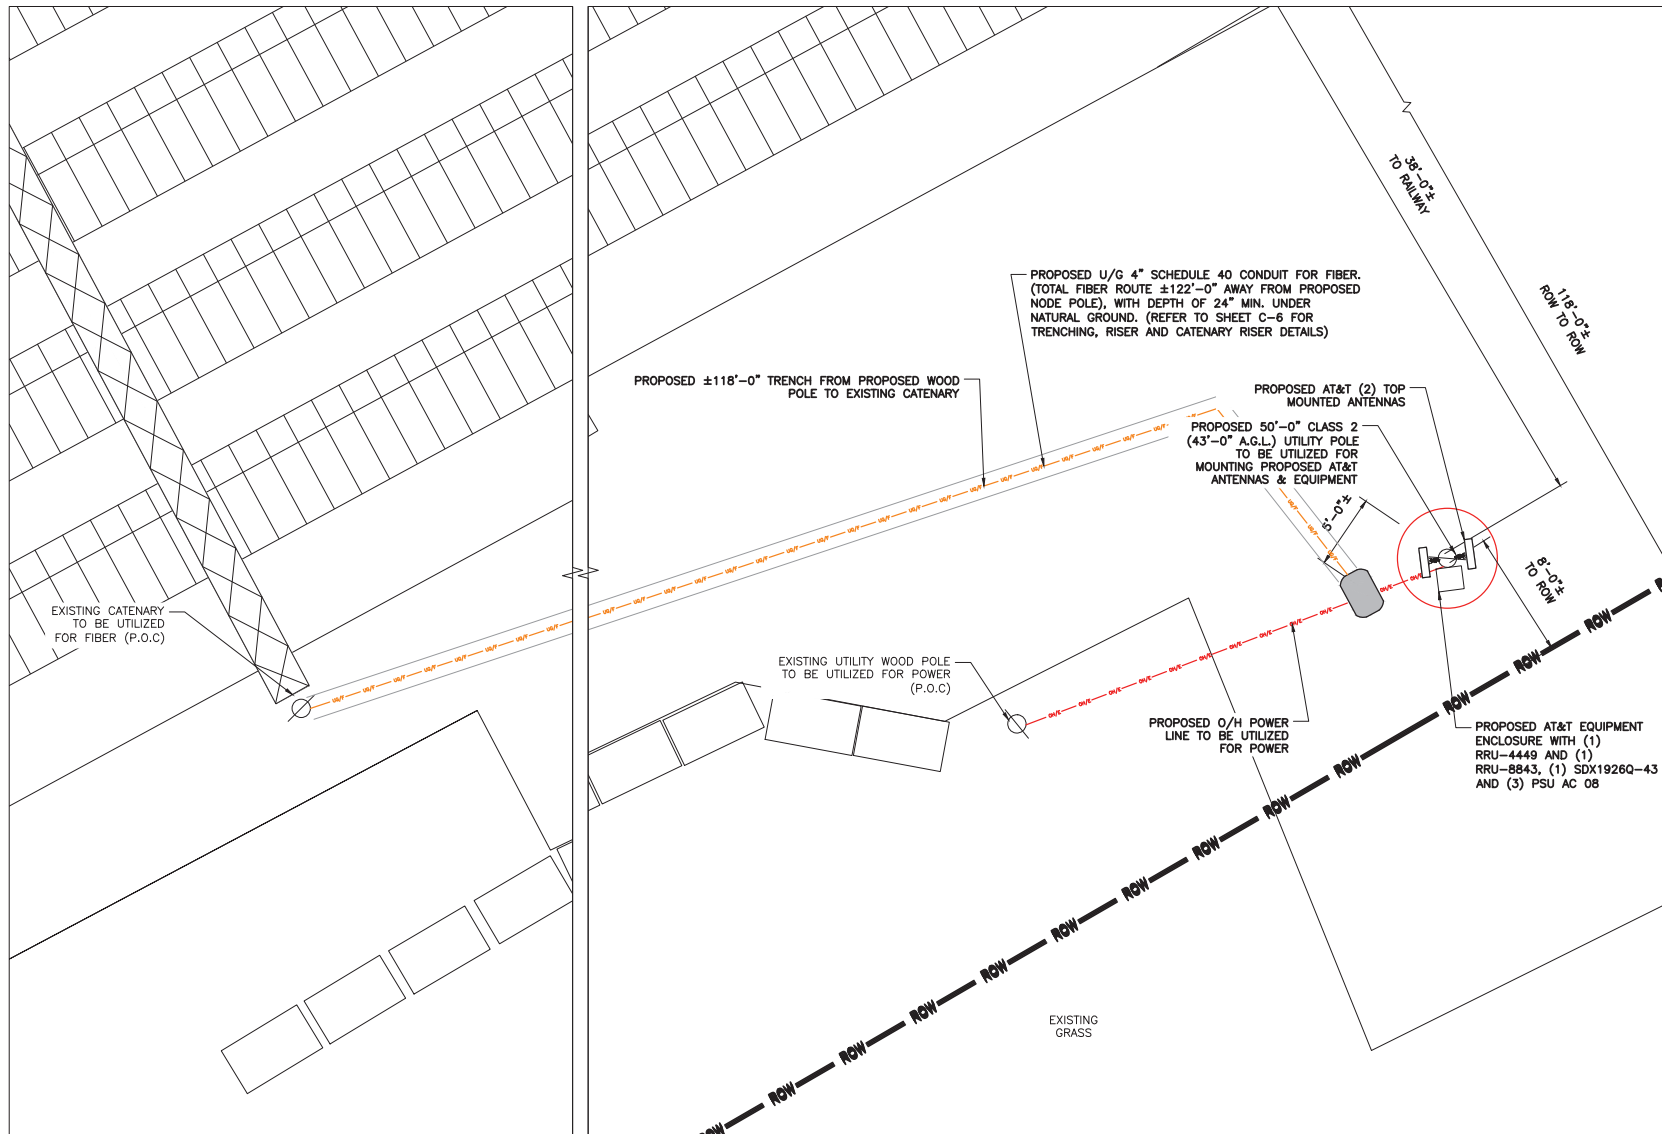

1 ENLARGED SITE PLAN

SCALE: 1/8" = 1'-0"



PREPARED BY:

**nexus**

ENABLING SMARTER CONNECTIONS


A&E OFFICE:  
2595 NORTH DALLAS PARKWAY, SUITE 300  
FRISCO, TX 75034  
(972) 581-9888

CLIENT:



AT&T  
550 COCHITUATE ROAD,  
FRAMMINGHAM, MA 01701

FOR ZONING

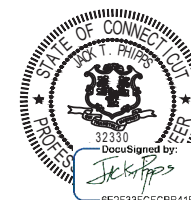

DATE SIGNED: 02/15/22

NEXUS SOLUTIONS, INC.  
CONNECTICUT FIRM NO. REG-0001571  
FIRM REGISTRATION RENEWAL 3/17/22.  
PE LICENSE RENEWAL 1/31/23

THIS DOCUMENT IS THE DESIGN PROPERTY AND COPYRIGHT OF NEXUS AND FOR THE EXCLUSIVE USE BY THE TITLE CLIENT. DUPLICATION OR USE WITHOUT THE EXPRESS WRITTEN CONSENT OF THE CREATOR IS STRICTLY PROHIBITED.

SUBMITTALS

REV	DATE	DESCRIPTION	BY
A	06/17/20	FOR REVIEW	PM
B	05/06/21	FOR REVIEW	GS
C	09/01/21	POWER/ FIBER ADD	GS
0	10/28/21	FINAL ZD	GS
1	01/25/22	REVISED FINAL ZD	GS
2	02/15/22	REVISED FINAL ZD	GS

CHECKED BY: GS  
CHECKED DATE: 02/15/22


SITE INFORMATION:

SITE NAME:  
CRAN\_RCTB\_AMTRK\_007  
USID:  
201844  
SITE ADDRESS:  
101 INDIAN FIELD ROAD  
GREENWICH, CONNECTICUT 06830

SHEET TITLE:  
ENLARGED SITE PLAN


SHEET NUMBER:  
**C5**

TRENCH WIDTH DIMENSIONS SHOWN FOR CLARITY, ACTUAL WIDTH WILL DEPEND ON FIELD CONDITIONS.

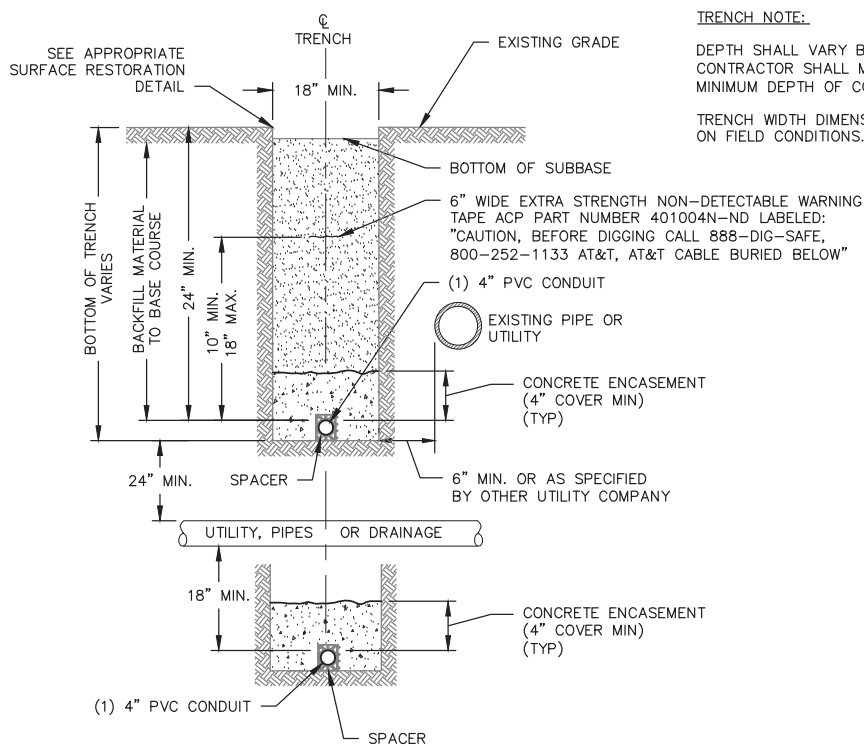


TYPICAL TRENCH DETAIL  
NOT TO SCALE


RESTORATION REQUIREMENTS:  
SUBBASE & TRENCH BACKFILL SHALL  
CONFORM TO CITY OF NORWALK  
SPECIFICATIONS FOR MATERIAL,  
PLACEMENT & COMPACTION.

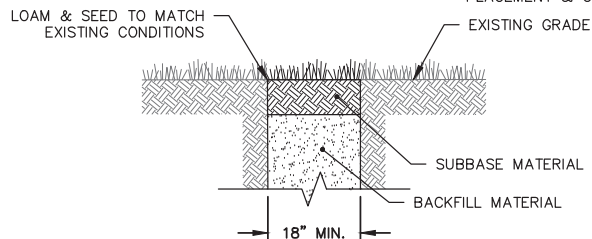

LOAM/GRASS RESTORATION DETAIL  
NOT TO SCALE

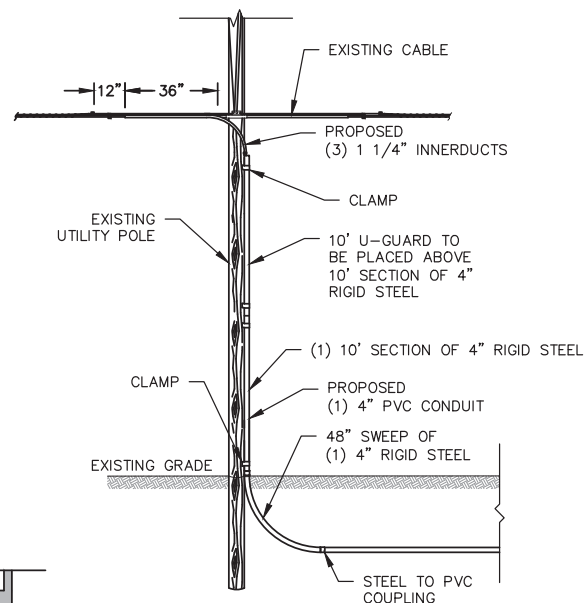


PROPOSED RISER DETAIL  
NOT TO SCALE

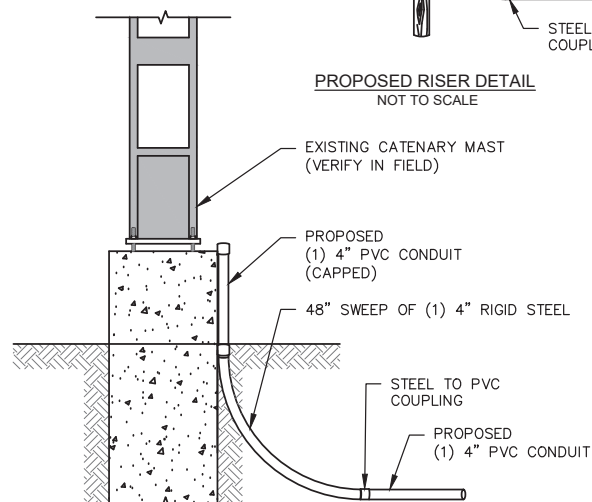

PROPOSED CATENARY RISER DETAIL  
NOT TO SCALE

## TRENCHING AND RISERS DETAILS

ANTENNA SPECIFICATIONS	
MANUFACTURER	GALTRONICS
MODEL NUMBER	GP2406-06670
HEIGHT	23.3"
WIDTH	23.3"
DEPTH	6.0"
WEIGHT	26.5 LBS.

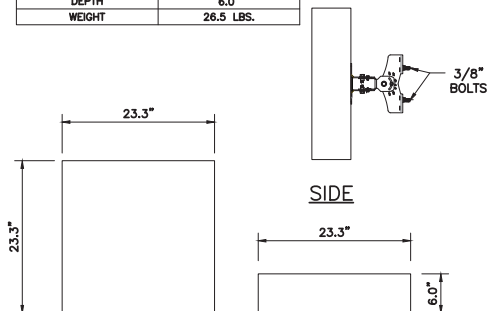


FRONT

BOTTOM

① ANTENNA DETAIL  
SCALE: N.T.S.

ANTENNA BRACKET SPECIFICATIONS	
MANUFACTURER	GALTRONICS
MODEL NUMBER	62-45-09
HEIGHT	6.3"
WIDTH	8.9"
LENGTH	8.0"
WEIGHT	5.4 LBS.
ITEM NUMBER	ANT.16455

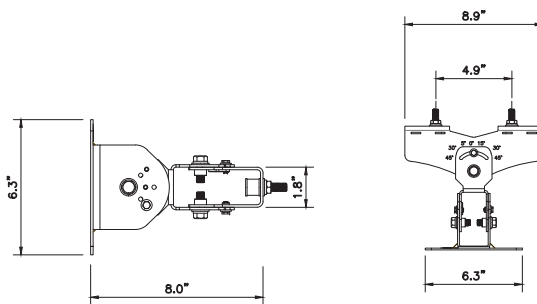


SIDE

TOP

② ANTENNA BRACKET DETAIL  
SCALE: N.T.S.


③ NOT USED  
SCALE: N.T.S.

DIPLEXERS SPECIFICATIONS	
MANUFACTURER	COMMSCOPE
MODEL NUMBER	SDX1926Q-43
HEIGHT	4.17"
WIDTH	6.92"
DEPTH	2.91"
WEIGHT	6.17 LBS.

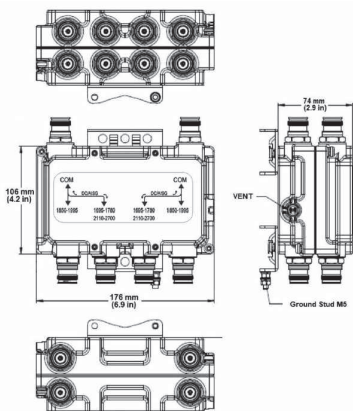

④ DIPLEXERS DETAIL  
SCALE: N.T.S.

RADIO SPECIFICATIONS	
MANUFACTURER	ERICSSON
MODEL NUMBER	RRU 8843
HEIGHT	14.9"
WIDTH	13.2"
DEPTH	10.9"
WEIGHT	72 LBS.

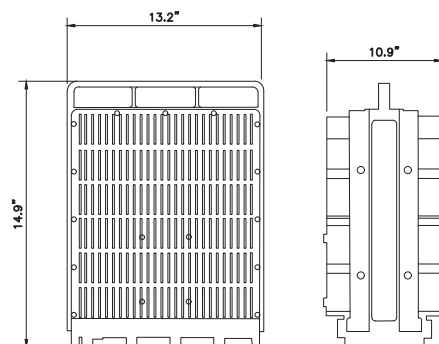


FRONT

SIDE

⑤ RRU 8843 DETAIL  
SCALE: N.T.S.

RADIO SPECIFICATIONS	
MANUFACTURER	ERICSSON
MODEL NUMBER	RRU 4449
HEIGHT	14.96"
WIDTH	13.19"
DEPTH	10.43"
WEIGHT	73 LBS.

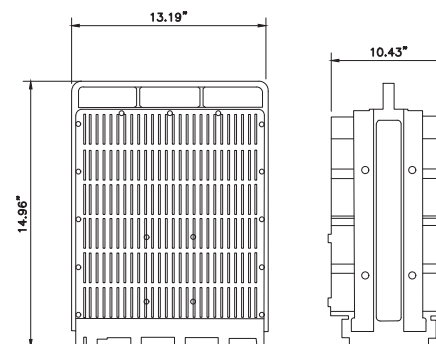

FRONT

SIDE

⑥ RRU 4449 DETAIL  
SCALE: N.T.S.

PREPARED BY:

**nexus**  
ENABLING SMARTER CONNECTIONS


A&E OFFICE:  
2595 NORTH DALLAS PARKWAY, SUITE 300  
FRISCO, TX 75034  
(972) 581-9888

CLIENT:



AT&T  
550 COCHITUATE ROAD,  
FRAMINGHAM, MA 01701

FOR ZONING

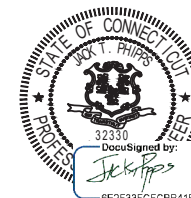

DATE SIGNED: 02/15/22

NEXIUS SOLUTIONS, INC.  
CONNECTICUT FIRM NO. REC-0001571  
FIRM REGISTRATION RENEWAL 3/17/22.  
PE LICENSE RENEWAL 1/31/23

THIS DOCUMENT IS THE DESIGN PROPERTY AND COPYRIGHT  
OF NEXIUS AND FOR THE EXCLUSIVE USE BY THE TITLE  
CLIENT. DUPLICATION OR USE WITHOUT THE EXPRESS  
WRITTEN CONSENT OF THE CREATOR IS STRICTLY PROHIBITED.

SUBMITTALS			
REV	DATE	DESCRIPTION	BY
A	06/17/20	FOR REVIEW	PM
B	05/06/21	FOR REVIEW	GS
C	09/01/21	POWER / FIBER ADD	GS
D	10/28/21	FINAL ZD	GS
1	01/25/22	REVISED FINAL ZD	GS
2	02/15/22	REVISED FINAL ZD	GS


CHECKED BY: GS  
CHECKED DATE: 02/15/22

SITE INFORMATION: SITE NAME:  
CRAN\_RCTB\_AMTRK\_007  
USID:  
291844  
SITE ADDRESS:  
101 INDIAN FIELD ROAD  
GREENWICH, CONNECTICUT 06830

SHEET TITLE:  
EQUIPMENT DETAILS


SHEET NUMBER:  
EQ-1

PSU SPECIFICATIONS	
MANUFACTURER	ERICSSON
MODEL NUMBER	PSU AC 08
HEIGHT	7.1"
WIDTH	10.8"
DEPTH	2.7"
WEIGHT	11.5 LBS.

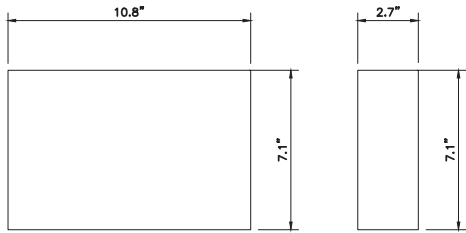


① PSU AC 08 DETAIL  
SCALE: N.T.S.

AC DISTRIBUTION BOX SPECIFICATIONS	
MANUFACTURER	RAYCAP
MODEL NUMBER	RSCAC-9556-P-240-D
HEIGHT	12.39"
WIDTH	8.59"
DEPTH	5.65"
WEIGHT	8.0 LBS.
ITEM NUMBER	CEQ.21617

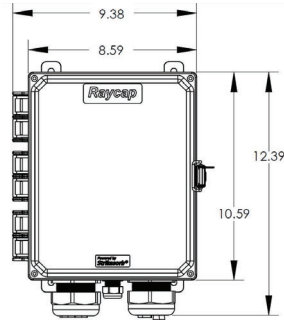

FRONT

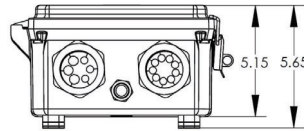

RSCAC-9556-P-240-D  
\*Hinged cover not shown

BOTTOM




RSCAC-9556-P-240-D


INSIDE

② AC DISTRIBUTION BOX DETAIL  
SCALE: N.T.S.

METER SPECIFICATIONS	
MANUFACTURER	MILBANK
MODEL NUMBER	U2272-RL-ST9-BL
HEIGHT	18.5"
WIDTH	10.0"
DEPTH	4.84"

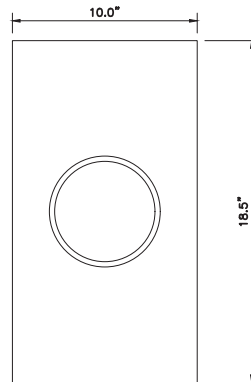

FRONT

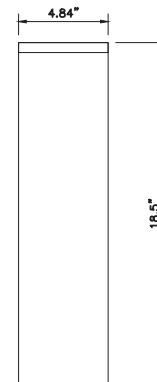

SIDE

③ NOT USED  
SCALE: N.T.S.

④ METER MAIN WITH BYPASS DETAIL  
SCALE: N.T.S.

PREPARED BY:

**nexus**

ENABLING SMARTER CONNECTIONS

A/E OFFICE:  
2595 NORTH DALLAS PARKWAY, SUITE 300  
FRISCO, TX 75034  
(972) 581-9888

CLIENT:



AT&T  
550 COCHITUATE ROAD,  
FRAMINGHAM, MA 01701

FOR ZONING



DATE SIGNED: 02/15/22

NEXUS SOLUTIONS, INC.  
CONNECTICUT FIRM NO. REC.0001571  
FIRM REGISTRATION RENEWAL 3/17/22.  
PE LICENSE RENEWAL 1/31/23

THIS DOCUMENT IS THE DESIGN PROPERTY AND COPYRIGHT  
OF NEXUS AND FOR THE EXCLUSIVE USE BY THE TITLE  
CLIENT. DUPLICATION OR USE WITHOUT THE EXPRESS  
WRITTEN CONSENT OF THE CREATOR IS STRICTLY PROHIBITED.

SUBMITTALS


REV	DATE	DESCRIPTION	BY
A	06/17/20	FOR REVIEW	PM
B	05/06/21	FOR REVIEW	GS
C	09/01/21	POWER/ FIBER ADD	GS
0	10/28/21	FINAL ZD	GS
1	01/25/22	REVISED FINAL ZD	GS
2	02/15/22	REVISED FINAL ZD	GS

CHECKED BY: GS  
CHECKED DATE: 02/15/22


SITE INFORMATION: SITE NAME:  
CRAN\_RCTB\_AMTRK\_007  
USID:  
291844  
SITE ADDRESS:  
101 INDIAN FIELD ROAD  
GREENWICH, CONNECTICUT 06830

SHEET TITLE:  
EQUIPMENT DETAILS


SHEET NUMBER:  
EQ-2

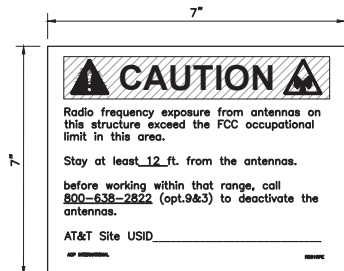

AT&T YELLOW CAUTION SIGN  
MOUNTED ON THE EQUIPMENT SHROUD

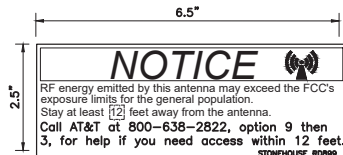


AT&T NOTICE SIGN (TOTAL OF 2)  
TO BE PLACED (1) NOTICE STICKER AT THE  
BOTTOM OF EACH ANTENNA.

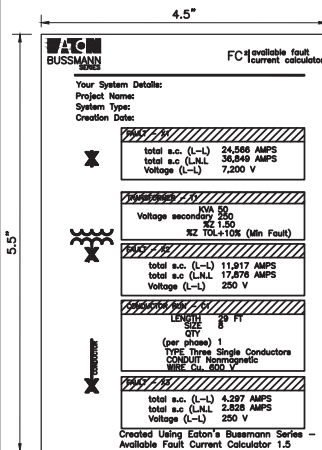


AT&T FAULT CURRENT SIGN  
MOUNTED ON THE DISCONNECT


**NOTE:**  
SIGNAGE MUST BE ORDERED FROM ACP INTL SIGNS INC., ACCORDING TO THE GUIDANCE IN SECTION 6.2 'ACPT INTL SIGNS ORDERING PROCESS (CRAN)' IN ATT-790-202-082 DAS (DISTRIBUTED ANTENNA SYSTEM) AND CRAN (CENTRALIZED RADIO ACCESS NETWORK) SIGNAGE STANDARD.  
http://apex.web.att.com/bookview/bookview.jsp?bookname=att-790-202-082&fulltext  
1. ORDERING PART NUMBER FOR THIS SIGN IS: ABOVE R801RPE  
2. SIGN DIMENSIONS ARE: HEIGHT= 7", WIDTH=7"  
3. USE THE SUPPLIED NUMBER PAD TO ENTER THE NUMBER 12. INTO THE BLANK SPACE AS SHOWN IN THE SIGN DIAGRAM.

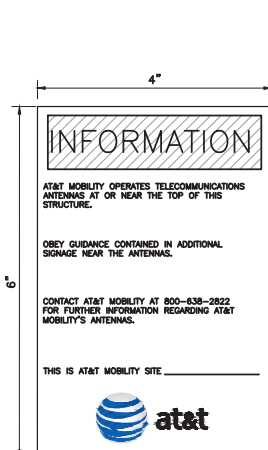

AT&T INFORMATION SIGN  
TO BE MOUNTED TO FRONT OF  
AC DISTRIBUTION BOX

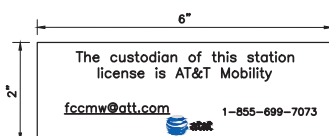


AT&T CUSTODIAN SIGN  
TO BE MOUNTED TO FRONT OF AC DISTRIBUTION BOX

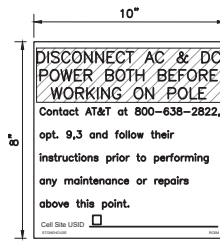

POLE OWNER DISCONNECT SIGN  
TO BE PLACED AT THE  
DISCONNECT

EQUIPMENT ENCLOSURE SPECIFICATIONS	
MANUFACTURER	CHARLES
MODEL NUMBER	SH60-7020180NE7
HEIGHT	70.0"
WIDTH	20.0"
DEPTH	18.0"
WEIGHT	181.0 LBS.
ITEM NUMBER	CEQ-43818

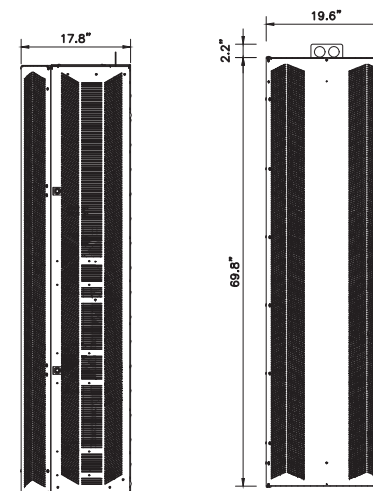


SIDE

FRONT

## ② EQUIPMENT CABINET DETAIL

SCALE: N.T.S.

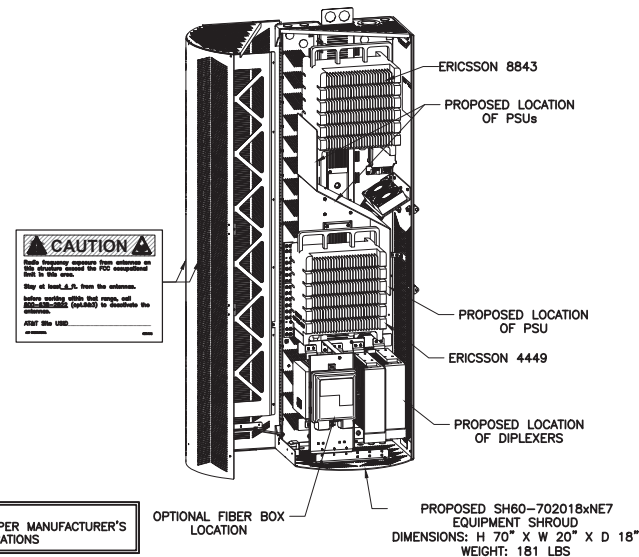

**NOTE:**  
MOUNT PER MANUFACTURER'S SPECIFICATIONS

## ③ EQUIPMENT CABINET DETAIL

SCALE: N.T.S.

PREPARED BY:

**nexus**  
ENABLING SMARTER CONNECTIONS

A&E OFFICE:  
2595 NORTH DALLAS PARKWAY, SUITE 300  
FRISCO, TX 75034  
(972) 581-9888

CLIENT:

**AT&T**  
550 COCHITUATE ROAD,  
FRAMINGHAM, MA 01701

FOR ZONING

STATE OF CONNECTICUT  
JACK P. PETERS  
32330  
DocuSigned by:  
JACK P. PETERS  
6E2F33FCFCBB41F

DATE SIGNED: 02/15/22

NEXUS SOLUTIONS, INC.  
CONNECTICUT FIRM NO. REC-0001571  
FIRM REGISTRATION RENEWAL 3/17/22.  
PE LICENSE RENEWAL 1/31/23

THIS DOCUMENT IS THE DESIGN PROPERTY AND COPYRIGHT OF NEXUS AND FOR THE EXCLUSIVE USE BY THE TITLE CLIENT. DUPLICATION OR USE WITHOUT THE EXPRESS WRITTEN CONSENT OF THE CREATOR IS STRICTLY PROHIBITED.

SUBMITTALS

REV	DATE	DESCRIPTION	BY
A	06/17/20	FOR REVIEW	PM
B	05/06/21	FOR REVIEW	GS
C	09/01/21	POWER/ FIBER ADD	GS
D	10/28/21	FINAL ZD	GS
1	01/25/22	REVISED FINAL ZD	GS
2	02/15/22	REVISED FINAL ZD	GS

CHECKED BY: GS CHECKED DATE: 02/15/22

SITE INFORMATION: SITE NAME: CRAN\_RCTB\_AMTRK\_007  
USID: 291844  
SITE ADDRESS: 101 INDIAN FIELD ROAD  
GREENWICH, CONNECTICUT 06830


SHEET TITLE: EQUIPMENT DETAILS

SHEET NUMBER: EQ-3



**NOTES:**

1. EQUIPMENT AND LAYOUT SHOWN IS FOR DIAGRAMMATIC PURPOSES ONLY. REFER TO PROPOSED SITE PLAN AND POLE ELEVATION FOR ACTUAL EQUIPMENT LOCATIONS AND CONDITIONS.
2. ALL ELECTRICAL WORK MUST MEET THE REQUIREMENTS OF THE NATIONAL ELECTRICAL CODE AND THE NATIONAL ELECTRICAL SAFETY CODE.
3. BONDING AND GROUNDING TO MEET APPLICABLE NEC REQUIREMENTS.

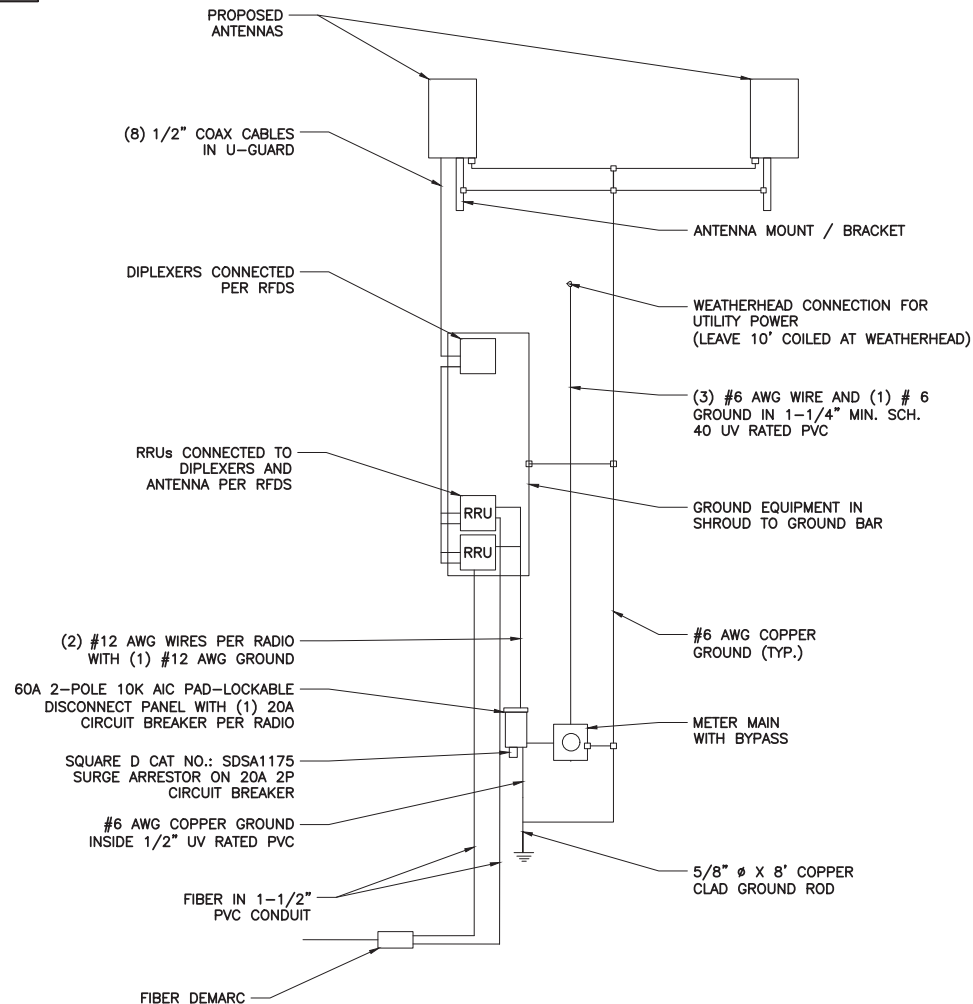

1 GENERAL WIRING DIAGRAM  
SCALE: N.T.S.

PREPARED BY:

**nexus**

ENABLING SMARTER CONNECTIONS


A&E OFFICE:  
2595 NORTH DALLAS PARKWAY, SUITE 300  
FRISCO, TX 75034  
(972) 581-9888

CLIENT:



AT&T  
550 COCHITUATE ROAD,  
FRAMINGHAM, MA 01701

FOR ZONING

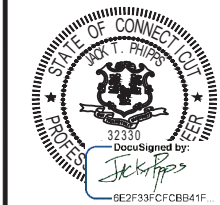

DATE SIGNED: 02/15/22

NEXUS SOLUTIONS, INC.  
CONNECTICUT FIRM NO. REG-0001571  
FIRM REGISTRATION RENEWAL 3/17/22.  
PE LICENSE RENEWAL 1/31/23

THIS DOCUMENT IS THE DESIGN PROPERTY AND COPYRIGHT OF NEXUS AND FOR THE EXCLUSIVE USE BY THE TITLE CLIENT. DUPLICATION OR USE WITHOUT THE EXPRESS WRITTEN CONSENT OF THE CREATOR IS STRICTLY PROHIBITED.

SUBMITTALS			
REV	DATE	DESCRIPTION	BY
A	06/17/20	FOR REVIEW	PM
B	05/06/21	FOR REVIEW	GS
C	09/01/21	POWER/ FIBER ADD	GS
D	10/28/21	FINAL ZD	GS
1	01/25/22	REVISED FINAL ZD	GS
2	02/15/22	REVISED FINAL ZD	GS

CHECKED BY: GS  
CHECKED DATE: 02/15/22

SITE INFORMATION:  
SITE NAME:  
CRAN\_RCTB\_AMTRK\_007  
USID:  
201844  
SITE ADDRESS:  
101 INDIAN FIELD ROAD  
GREENWICH, CONNECTICUT 06830

SHEET TITLE:  
ELECTRICAL AND GROUNDING DETAILS

SHEET NUMBER:  
E-1

## ATTACHMENT 3





# AT&T


CRAN\_RCTB\_AMTRK\_007

MRCTB045241

101 INDIAN FIELD ROAD,  
GREENWICH, CT 06830

Photo-simulation produced on 01/25/2022

MAP

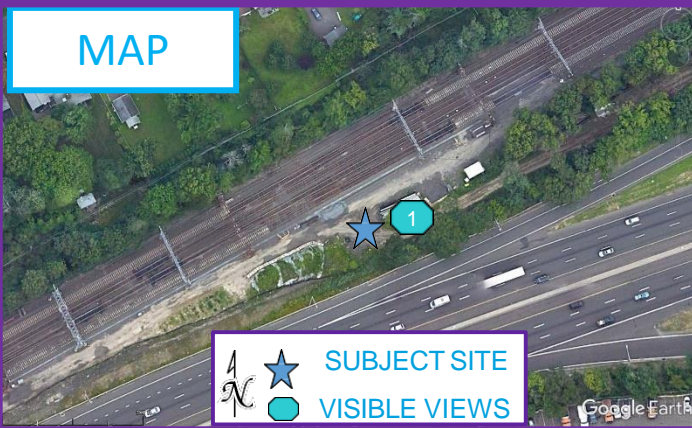

EXISTING




PROPOSED

## ATTACHMENT 4

n e x i u s

# Engineering Structural Analysis Report

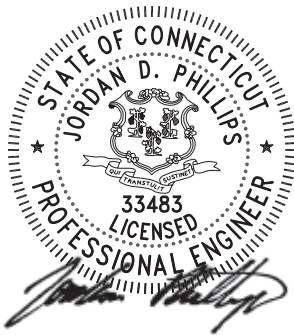

Jordan D Phillips PE

Digitally signed by Jordan D Phillips  
PE  
DN: C=US,  
E=jordan.phillips@nexius.com,  
O="Nexius Solutions, Inc.", OU=A/E  
Group - Structural Engineering,  
CN=Jordan D Phillips PE  
Location: Sylvan Lake, MI  
Reason: I am the author of this  
document  
Contact Info: (248) 709-3642  
Date: 2022.01.26 07:15:32-05'00'

**CRAN\_RCTB\_AMTRK\_007**

**Proposed**

**MRCTB045241**

**1/26/2022**

**ADEQUATE**

# Engineering Structural Analysis Report

**Reference:** Assessment of the **Proposed** 50-ft Class 2 Wooden Pole.  
Cascade ID - Candidate: CRAN\_RCTB\_AMTRK\_007  
Site Address: 101 INDIAN FIELD ROAD, GREENWICH, CT 06830

We are pleased to provide you with our engineering assessment of the 50-ft Wooden Pole located at 101 INDIAN FIELD ROAD, GREENWICH, CT 06830.

The pole analyzed for this project is a 50-ft tall, Class 2 pole. The program calculates an applied wind load on the surface area of the attachments and multiplies that by the height of the attachment to determine a bending moment in the pole (WL load and BM). It also calculates the vertical loads applied and adds the moment due to the applied gravity loads. The calculated moment is compared to the pole capacity and capacity utilization is calculated. The final calculations for this pole indicate a capacity utilization is 43.6%. This is below the maximum allowable capacity utilization, 100%, so it is determined that the applied loads and configuration is acceptable for this pole.

Existing information such as pole height, line types, line heights and depth of set are based on site photographs gathered by Nexius staff. Line and equipment heights are determined based on standard spacing requirements set forth by the pole owner and standard industry practices. If any of these assumptions are not valid or made in error, the conclusion of this assessment may be affected and NEXIUS should review the effect on the structural integrity of the pole.

To the best of our knowledge and based on the result of this pole loading calculation, the additional loadings to the existing pole will not compromise the structural integrity of this utility/streetlight pole. This pole loading calculation satisfies the minimum requirements set forth by the National Electric Code, National Electric Safety Code, ANSI O5 utility pole standards, and the pole owner's attachment standards. If any of these assumptions are not valid or made in error, the conclusion of this assessment may be affected and NEXIUS should review the effect on the structural integrity of the pole.

**Please contact us if you have any questions.**

## ASSUMPTIONS AND LIMITATIONS OF ANALYSIS

Please note the following assumptions and limitations inherent in this analysis and report:

A) The equipment configuration is as per “15122375.AE201.220125.REV 1” Drawings by NEXIUS, dated 01/25/2022.

**If any of these assumptions are not valid or made in error, the conclusion of this assessment may be affected and NEXIUS should review the effect on the structural integrity of the pole.**

<b><u>Proposed Final Equipment</u></b>		
<b>Item</b>	<b>Model</b>	<b>Quantity</b>
Antenna	Galtronics GP2406-06670 w/ Mount Bracket	2
125-Amp Meter	Milbank U2272-RL-5T9-BL	1
AC Distribution Box/Service Disconnect	Raycap RSCAC-9556-P-240-D	1
Equipment Enclosure	Charles SH60-702018DNE7	1
Radio	Ericsson 8843	1*
Radio	Ericsson 4449	1*
Diplexer	Commscope SDX1926Q-43	1*
PSU	Ericsson PSU AC 08	3*

\*Located inside Equipment Enclosure

## CONCLUSIONS & RECOMMENDATIONS:

The **proposed** 50-ft wooden pole has been found **ADEQUATE** to support its overall and total load subject to the attached Standard Conditions on **page 4** and the above-mentioned assumptions and limitations.

**Please note that the soils report for the foundation were not available to us at the time of this analysis, therefore, the soil conditions have been assumed.**

Should you have any questions, comments or require additional information, please do not hesitate to call.

Sincerely,

Analysis by: Gaelle Ghanem


Reviewed by: Jordan Phillips, PE

## **Standard Conditions for Providing Structural Consulting Services on Existing Structures**

1. If the existing conditions are not as represented in this structural report or attached sketches, we should be contacted to evaluate the significance of the deviation and revise the structural assessment accordingly.
2. The structural analysis has been performed assuming that the structure is in “like new” condition. No allowance was made for excessive corrosion, damaged or missing structural members, loose bolts, etc. If there are any known deficiencies in the structure that potentially compromise structural integrity, we should be made aware of the deficiencies. If we are aware of a deficiency that exists in a structure at the time of our analysis, a general explanation of the structural concern due to the deficiency will be included in the structural report, but the deficiency will not be reflected in capacity calculations.
3. The structural analysis provided is an assessment of the primary load carrying capacity of the structure. We provide a limited scope of service, in that we have not verified the capacity of every weld, plate, connection detail, etc. In most cases, structural fabrication details are unknown at the time of our analysis, and the detailed field measurement of this information is beyond the scope of our services. In instances where we have not performed connection/component capacity calculations, it is assumed that existing manufactured connection/component develop the full capacity of the primary members being calculated.
4. We will not accept any liability for the adequacy of the existing foundation system unless accurate structural foundation drawings are provided with a site-specific geotechnical report. Foundations will be assumed installed per the drawings with no construction deficiency due to initial installation or age.
5. Miscellaneous items such as antenna mounts, coax supports, etc. have not been designed, detailed, or specified as part of our work. It is assumed that material of adequate size and strength will be purchased from a reputable component manufacturer. The attached report and sketches are schematic in nature and should not be used to fabricate or purchase hardware and accessories to be attached to the structure. We recommend field measurement of the structure before fabricating or purchasing new hardware and accessories. We are not responsible for proper fit and clearance of hardware and accessory items in the field.
6. The structural analysis has been performed considering minimum code requirements or recommendations. If alternate wind, ice, or deflection criteria are to be considered, then we shall be made aware of the alternate criteria.



Pole Num:	N/A	Pole Length / Class:	50 / 2	Code:	Structure Type:			NESC	Deadend
Customer:	AT&T	Species:	SOUTHERN PINE	NESC Rule:	Status			Rule 250B	Unguyed
Site Name:	CRAN_RCTB_AMTRK_007	Setting Depth (ft):	7.00	Construction Grade:	Pole Strength Factor:			B	0.65
USID:	291844	G/L Circumference (in):	41.61	Loading District:	Transverse Wind LF:			Heavy	2.50
Site Address:	101 Indian Field Rd	G/L Fiber Stress (psi):	8,000	Ice Thickness (in):	Wire Tension LF:			0.50	1.65
Pole Owner:	CL&P & Frontier	Allowable Stress (psi):	5,200	Wind Speed (mph):	Vertical LF:			39.53	1.50
Proposed RAD Center (AGL):	42'-0"	Fiber Stress Ht. Reduc:	No	Wind Pressure (psf):	4.00				
Latitude:	41.026190 Deg		Longitude:		-73.609070 Deg		Elevation:		21 Feet

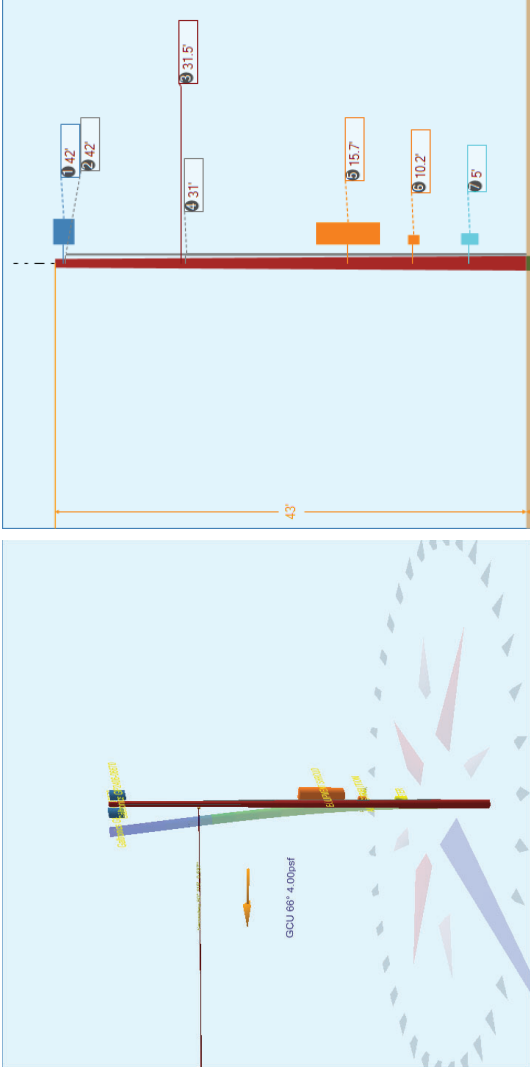

Pole Capacity Utilization (%)		Height (ft)	Wind Angle (deg)
Maximum	43.6	0.0	66.3
Groundline	43.6	0.0	66.3
Vertical	5.8	19.3	66.3

Pole Moments (ft-lb)		Load Angle (deg)	Wind Angle (deg)
Max Cap Util	42,628	64.4	66.3
Groundline	42,628	64.4	66.3
GL Allowable	98,873		

Groundline Load Summary - Reporting Angle Mode: Load - Reporting Angle: 64.4°										
	Shear Load* (lbs)	Applied Load (%)	Bending Moment (ft-lb)	Applied Moment (%)	Pole Capacity (%)	Bending Stress (+/- psi)	Vertical Load (lbs)	Vertical Stress (psi)	Total Stress (psi)	Pole Capacity (%)
Powers	823	52.1	25,865	60.7	26.2	1,365	62	0	1,366	26.3
GenericEquipments	288	18.2	6,359	14.9	6.4	336	682	5	341	6.6
Pole	380	24.0	8,042	18.9	8.1	425	2,422	18	442	8.5
Risers	90	5.7	2,350	5.5	2.4	124	109	1	125	2.4
Insulators	0	0.0	12	0.0	0.0	1	2	0	1	0.0
Pole Load	1,581	100.0	42,628	100.0	43.1	2,250	3,276	24	2,274	43.7
Pole Reserve Capacity			56,245		56.9	2,950			2,926	56.3

Load Summary by Owner - Reporting Angle Mode: Load - Reporting Angle: 64.4°										
	Shear Load* (lbs)	Applied Load (%)	Bending Moment (ft-lb)	Applied Moment (%)	Pole Capacity (%)	Bending Stress (+/- psi)	Vertical Load (lbs)	Vertical Stress (psi)	Total Stress (psi)	Pole Capacity (%)
<Undefined>	1,202	76.0	34,586	81.1	35.0	1,826	854	6	1,832	35.2
CL&P & Frontier	380	24.0	8,042	18.9	8.1	425	2,422	18	442	8.5
Totals:	1,581	100.0	42,628	100.0	43.1	2,250	3,276	24	2,274	43.7

Detailed Load Components:

Power	Owner	Height (ft)	Horiz. Offset (in)	Cable Diameter (in)	Sag at Max Temp (ft)	Cable Weight (lbs/ft)	Lead/Span Length (ft)	Span Angle (deg)	Wire Length (ft)	Tension (lbs)	Tension Moment* (ft-lb)	Offset Moment* (ft-lb)	Wind Moment* (ft-lb)	Moment at GL* (ft-lb)
Secondary	DUPLEX 6 AWG	31.50	6.94	0.5370	1.08	0.071	115.0	60.0	115.0	500	25,909	32	20	25,961
Totals:											25,909	32	20	25,961

GenericEquipment	Owner	Height (ft)	Horiz. Offset (in)	Offset Angle (deg)	Rotate Angle (deg)	Unit Weight (lbs)	Unit Height (in)	Unit Depth (in)	Unit Diameter (in)	Unit Length (in)	Offset Moment* (ft-lb)	Wind Moment* (ft-lb)	Moment at GL* (ft-lb)
Box	Galtronics GP2406-06670	42.00	15.04	90.0	0.0	31.90	23.30	6.00	--	23.30	54	2,206	2,260
Box	Galtronics GP2406-06670	42.00	15.04	270.0	0.0	31.90	23.30	6.00	--	23.30	-54	2,206	2,152
Box	EQUIPMENT SHROUD	15.67	14.66	270.0	0.0	366.67	70.00	18.00	--	20.00	-606	2,394	1,787
Box	AC DISTRIBUTION	10.18	8.82	270.0	0.0	8.00	12.39	5.65	--	8.59	-8	113	105
Box	METER	5.00	8.74	270.0	0.0	16.00	18.50	4.84	--	10.00	-16	94	78
Totals:											-630	7,013	6,383



Riser		Owner	Height (ft)	Horiz. Offset (in)	Offset Angle (deg)	Rotate Angle (deg)	Unit Weight (lbs)	Unit Height (in)	Unit Depth (in)	Unit Diameter (in)	Unit Length (in)	Offset Moment** (ft-lb)	Wind Moment** (ft-lb)	Moment at GL* (ft-lb)
Riser- 2" 270.0°		Riser- 2"	31.00	6.81	270.0	270.0	31.00	372.00	2.00	2.00	372.00	-15	428	413
Riser- 2" 330.0°		Riser- 2"	42.00	6.81	330.0	330.0	42.00	504.00	2.00	2.00	504.00	-2	1,947	1,945
Totals:												-17	2,375	2,358

Insulator		Owner	Height (ft)	Horiz. Offset (in)	Offset Angle (deg)	Rotate Angle (deg)	Unit Weight (lbs)	Unit Diameter (in)	Unit Length (in)	Offset Moment** (ft-lb)	Wind Moment** (ft-lb)	Moment at GL* (ft-lb)
Spool		Spool 2.5"	31.50	0.00	90.0	0.0	1.00	2.50	2.12	1	12	12
Totals:										1	12	12


Pole Buckling													
Buckling Constant	Buckling Column Height** (ft)	Buckling Section Height (% Buckling Col. Hgt.)	Buckling Section Diameter (in)	Minimum Buckling Diameter at GL (in)	Diameter at Tip (in)	Diameter at GL (in)	Modulus of Elasticity (psi)	Pole Density (pcf)	Ice Density (pcf)	Pole Tip Height (ft)	Buckling Load Capacity at Height (lbs)	Buckling Load Applied at Height (lbs)	Buckling Load Factor of Safety
2.00	19.31	32.69	12.47	14.52	7.96	13.25	1.60e+6	60.00	57.00	43.00	56,695	564.85	17.24

# O-Calc® Pro Schematic View

Pole Identification: N/A

Report Created: 1/26/2022

File: Pole\_MRCTB045241.pplx

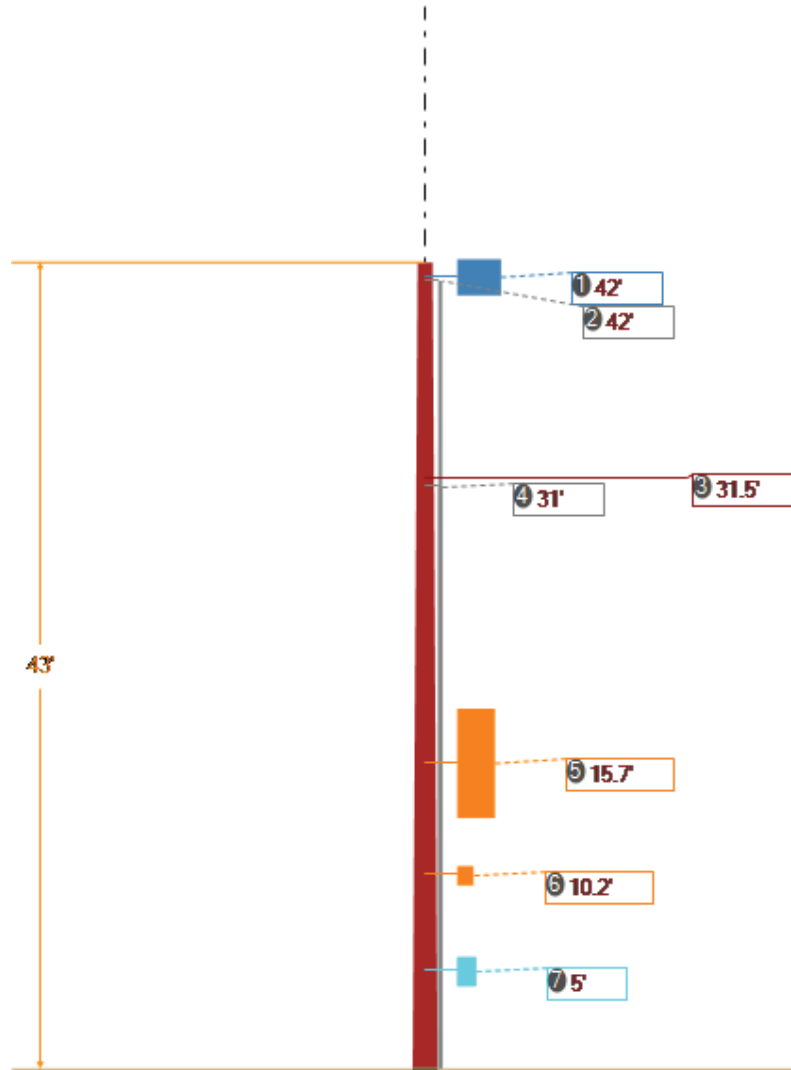

1 - 42' (504")
Galtronics GP2406-06670
Galtronics GP2406-06670
2 - 42' (504")
Riser- 2" 330.0°
3 - 31.5' (378")
Secondary 60° 115' 0.537" (DUPLEX 6 AWG)
4 - 31' (372")
Riser- 2" 270.0°
5 - 15.7' (188")
Equipment
6 - 10.2' (122.2")
AC DISTRIBUTION
7 - 5' (60")
Equipment


## ATTACHMENT 5

# Radio Frequency – Electromagnetic Energy (RF-EME) Compliance Report

Site No. 15122375  
MRCTB045241  
CRAN\_RCTB\_AMTRK\_007  
101 Indian Field Road  
Greenwich, Connecticut 06830  
Fairfield County  
41.02619000; -73.60907000 NAD83  
Utility Pole

**The proposed AT&T installation will be in compliance with FCC regulations upon proper installation of recommended signage.**

EBI Project No. 6222000609  
February 4, 2022

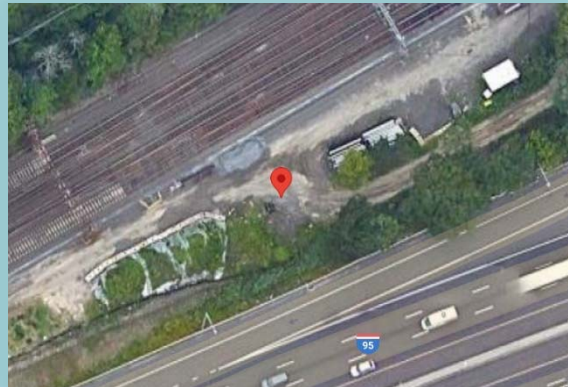

Prepared for:  
AT&T Mobility, LLC  
c/o Nexus  
2999 Oak Road, Suite 110  
Walnut Creek, California 94597

Prepared by:  
 **EBI Consulting**  
environmental | engineering | due diligence

## TABLE OF CONTENTS

<b>EXECUTIVE SUMMARY.....</b>	<b>1</b>
<b>1.0 FEDERAL COMMUNICATIONS COMMISSION (FCC) REQUIREMENTS .....</b>	<b>3</b>
<b>2.0 AT&amp;T RF EXPOSURE POLICY REQUIREMENTS .....</b>	<b>5</b>
<b>3.0 WORST-CASE PREDICTIVE MODELING.....</b>	<b>5</b>
<b>4.0 RECOMMENDED SIGNAGE/COMPLIANCE PLAN .....</b>	<b>7</b>
<b>5.0 SUMMARY AND CONCLUSIONS.....</b>	<b>8</b>
<b>6.0 LIMITATIONS .....</b>	<b>8</b>

## APPENDICES

<b>Appendix A Personnel Certifications</b>	
<b>Appendix B Compliance/Signage Plan</b>	

## **EXECUTIVE SUMMARY**

### **Purpose of Report**

EnviroBusiness Inc. (dba EBI Consulting) has been contracted by AT&T Mobility, LLC to conduct radio frequency electromagnetic (RF-EME) modeling for AT&T Site 15122375 located at 101 Indian Field Road in Greenwich, Connecticut to determine RF-EME exposure levels from existing AT&T wireless communications equipment at this site. As described in greater detail in Section 1.0 of this report, the Federal Communications Commission (FCC) has developed Maximum Permissible Exposure (MPE) Limits for general public exposures and occupational exposures. This report summarizes the results of RF-EME modeling in relation to relevant FCC RF-EME compliance standards for limiting human exposure to RF-EME fields.

This report contains the RF EME analysis for the site, including the following:

- Site Plan with antenna locations
- Graphical representation of theoretical MPE fields based on modeling
- Graphical representation of recommended signage and/or barriers

This document addresses the compliance of AT&T's transmitting facilities independently and in relation to all collocated facilities at the site.

### **Statement of Compliance**

A site is considered out of compliance with FCC regulations if there are areas that exceed the FCC exposure limits and there are no RF hazard mitigation measures in place. Any carrier which has an installation that contributes more than 5% of the applicable MPE must participate in mitigating these RF hazards.

As presented in the sections below, based on worst-case predictive modeling, there are no modeled exposures on any accessible utility line level and ground walking/working surface related to ATT's existing antennas that exceed the FCC's occupational and/or general public exposure limits at this site.

As such, the proposed AT&T installation is in compliance with FCC regulations upon proper installation of recommended signage and/or barriers.

### **AT&T Recommended Signage/Compliance Plan**

AT&T's RF Exposure: Responsibilities, Procedures & Guidelines document, dated October 28, 2014, requires that:

1. All sites must be analyzed for RF exposure compliance;
2. All sites must have that analysis documented; and
3. All sites must have any necessary signage and barriers installed.

Site compliance recommendations have been developed based upon protocols presented in AT&T's RF Exposure: Responsibilities, Procedures & Guidelines document, dated October 28, 2014, additional guidance provided by AT&T, EBI's understanding of FCC and OSHA requirements, and common industry practice. Barrier locations have been identified (when required) based on guidance presented in AT&T's RF Exposure: Responsibilities, Procedures & Guidelines document, dated October 28, 2014.

The following signage is recommended at this site:

- Install 7 by 7-inch CAUTION signs on the equipment cabinet on the side of the utility pole.

The signage proposed for installation at this site complies with AT&T's RF Exposure: Responsibilities, Procedures & Guidelines document and therefore complies with FCC and OSHA requirements. Barriers are not recommended on this site. To reduce the risk of exposure and/or injury, EBI recommends that access to the utility pole or areas associated with the active antenna installation be restricted and secured where possible. More detailed information concerning site compliance recommendations is presented in Section 4.0 and Appendix B of this report.

## 1.0 FEDERAL COMMUNICATIONS COMMISSION (FCC) REQUIREMENTS

The FCC has established Maximum Permissible Exposure (MPE) limits for human exposure to Radiofrequency Electromagnetic (RF-EME) energy fields, based on exposure limits recommended by the National Council on Radiation Protection and Measurements (NCRP) and, over a wide range of frequencies, the exposure limits developed by the Institute of Electrical and Electronics Engineers, Inc. (IEEE) and adopted by the American National Standards Institute (ANSI) to replace the 1982 ANSI guidelines. Limits for localized absorption are based on recommendations of both ANSI/IEEE and NCRP.

The FCC guidelines incorporate two separate tiers of exposure limits that are based upon occupational/controlled exposure limits (for workers) and general public/uncontrolled exposure limits for members of the general public.

**Occupational/controlled exposure limits** apply to situations in which persons are exposed as a consequence of their employment and in which those persons who are exposed have been made fully aware of the potential for exposure and can exercise control over their exposure. Occupational/controlled exposure limits also apply where exposure is of a transient nature as a result of incidental passage through a location where exposure levels may be above general public/uncontrolled limits (see below), as long as the exposed person has been made fully aware of the potential for exposure and can exercise control over his or her exposure by leaving the area or by some other appropriate means.

**General public/uncontrolled exposure limits** apply to situations in which the general public may be exposed or in which persons who are exposed as a consequence of their employment may not be made fully aware of the potential for exposure or cannot exercise control over their exposure. Therefore, members of the general public would always be considered under this category when exposure is not employment-related, for example, in the case of a telecommunications tower that exposes persons in a nearby residential area.

Table I and Figure 1 (below), which are included within the FCC's OET Bulletin 65, summarize the MPE limits for RF emissions. These limits are designed to provide a substantial margin of safety. They vary by frequency to take into account the different types of equipment that may be in operation at a particular facility and are "time-averaged" limits to reflect different durations resulting from controlled and uncontrolled exposures.

The FCC's MPEs are measured in terms of power (mW) over a unit surface area (cm<sup>2</sup>). Known as the power density, the FCC has established an occupational MPE of 5 milliwatts per square centimeter (mW/cm<sup>2</sup>) and an uncontrolled MPE of 1 mW/cm<sup>2</sup> for equipment operating in the 1900 MHz frequency range. For the AT&T equipment operating at 850 MHz, the FCC's occupational MPE is 2.83 mW/cm<sup>2</sup> and an uncontrolled MPE of 0.57 mW/cm<sup>2</sup>. For the AT&T equipment operating at 700 MHz, the FCC's occupational MPE is 2.33 mW/cm<sup>2</sup> and an uncontrolled MPE of 0.47 mW/cm<sup>2</sup>. These limits are considered protective of these populations.

Table I: Limits for Maximum Permissible Exposure (MPE)				
(A) Limits for Occupational/Controlled Exposure				
Frequency Range (MHz)	Electric Field Strength (E) (V/m)	Magnetic Field Strength (H) (A/m)	Power Density (S) (mW/cm <sup>2</sup> )	Averaging Time [E] <sup>2</sup> , [H] <sup>2</sup> , or S (minutes)
0.3-3.0	614	1.63	(100)*	6
3.0-30	1842/f	4.89/f	(900/f <sup>2</sup> )*	6
30-300	61.4	0.163	1.0	6
300-1,500	--	--	f/300	6
1,500-100,000	--	--	5	6




Table 1: Limits for Maximum Permissible Exposure (MPE)				
(A) Limits for Occupational/Controlled Exposure				
Frequency Range (MHz)	Electric Field Strength (E) (V/m)	Magnetic Field Strength (H) (A/m)	Power Density (S) (mW/cm <sup>2</sup> )	Averaging Time [E] <sup>2</sup> , [H] <sup>2</sup> , or S (minutes)
(B) Limits for General Public/Uncontrolled Exposure				
Frequency Range (MHz)	Electric Field Strength (E) (V/m)	Magnetic Field Strength (H) (A/m)	Power Density (S) (mW/cm <sup>2</sup> )	Averaging Time [E] <sup>2</sup> , [H] <sup>2</sup> , or S (minutes)
0.3-1.34	614	1.63	(100)*	30
1.34-30	824/f	2.19/f	(180/f <sup>2</sup> )*	30
30-300	27.5	0.073	0.2	30
300-1,500	--	--	f/1,500	30
1,500-100,000	--	--	1.0	30

f = Frequency in (MHz)

\* Plane-wave equivalent power density

**Figure 1. FCC Limits for Maximum Permissible Exposure (MPE)**

Plane-wave Equivalent Power Density

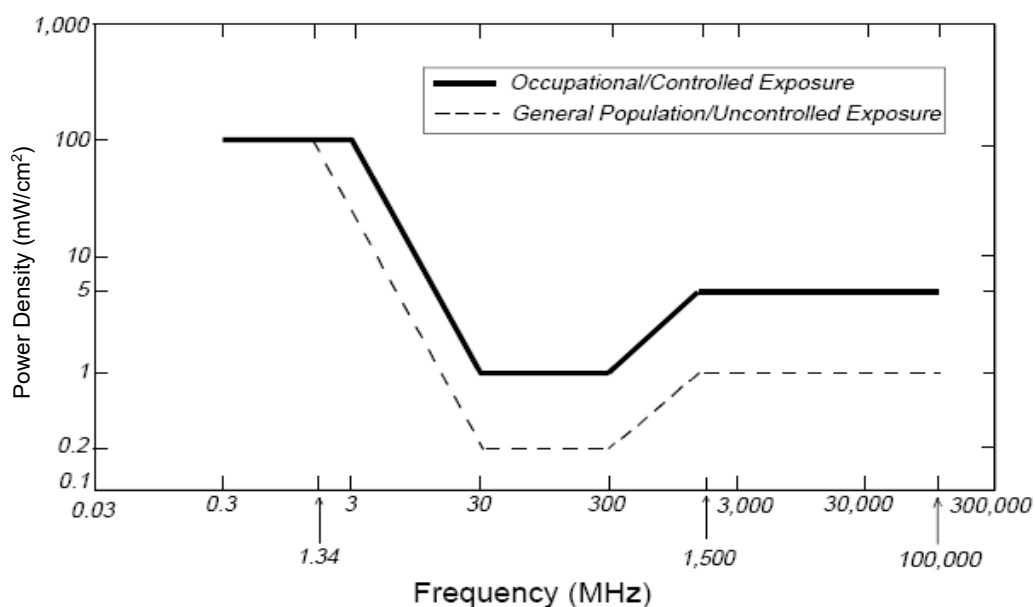

Based on the above, the most restrictive thresholds for exposures of unlimited duration to RF energy for several personal wireless services are summarized below:

Personal Wireless Service	Approximate Frequency	Occupational MPE	Public MPE
Microwave (Point-to-Point)	5,000 - 80,000 MHz	5.00 mW/cm <sup>2</sup>	1.00 mW/cm <sup>2</sup>
Broadband Radio (BRS)	2,600 MHz	5.00 mW/cm <sup>2</sup>	1.00 mW/cm <sup>2</sup>
Wireless Communication (WCS)	2,300 MHz	5.00 mW/cm <sup>2</sup>	1.00 mW/cm <sup>2</sup>
Advanced Wireless (AWS)	2,100 MHz	5.00 mW/cm <sup>2</sup>	1.00 mW/cm <sup>2</sup>
Personal Communication (PCS)	1,950 MHz	5.00 mW/cm <sup>2</sup>	1.00 mW/cm <sup>2</sup>
Cellular Telephone	870 MHz	2.90 mW/cm <sup>2</sup>	0.58 mW/cm <sup>2</sup>
Specialized Mobile Radio (SMR)	855 MHz	2.85 mW/cm <sup>2</sup>	0.57 mW/cm <sup>2</sup>

Personal Wireless Service	Approximate Frequency	Occupational MPE	Public MPE
Long Term Evolution (LTE)	700 MHz	2.33 mW/cm <sup>2</sup>	0.47 mW/cm <sup>2</sup>
Most Restrictive Frequency Range	30-300 MHz	1.00 mW/cm <sup>2</sup>	0.20 mW/cm <sup>2</sup>

MPE limits are designed to provide a substantial margin of safety. These limits apply for continuous exposures and are intended to provide a prudent margin of safety for all persons, regardless of age, gender, size, or health.

Personal Communication (PCS) facilities used by AT&T in this area operate within a frequency range of 700-1900 MHz. Facilities typically consist of: 1) electronic transceivers (the radios or cabinets) connected to wired telephone lines; and 2) antennas that send the wireless signals created by the transceivers to be received by individual subscriber units (PCS telephones). Transceivers are typically connected to antennas by coaxial cables.

Because of the short wavelength of PCS services, the antennas require line-of-site paths for good propagation, and are typically installed above ground level. Antennas are constructed to concentrate energy towards the horizon, with as little energy as possible scattered towards the ground or the sky. This design, combined with the low power of PCS facilities, generally results in no possibility for exposure to approach Maximum Permissible Exposure (MPE) levels, with the exception of areas directly in front of the antennas.

## 2.0 AT&T RF EXPOSURE POLICY REQUIREMENTS

AT&T's RF Exposure: Responsibilities, Procedures & Guidelines document, dated October 28, 2014, requires that:

1. All sites must be analyzed for RF exposure compliance;
2. All sites must have that analysis documented; and
3. All sites must have any necessary signage and barriers installed.

Pursuant to this guidance, worst-case predictive modeling was performed for the site. This modeling is described below in Section 3.0. Lastly, based on the modeling and survey data, EBI has produced a Compliance Plan for this site that outlines the recommended signage and barriers. The recommended Compliance Plan for this site is described in Section 4.0.

## 3.0 WORST-CASE PREDICTIVE MODELING

In accordance with AT&T's RF Exposure policy, EBI performed theoretical modeling using RoofMaster™ software to estimate the worst-case power density at the site utility line level and ground-level and/or nearby rooftops resulting from operation of the antennas. RoofMaster™ is a widely-used predictive modeling program that has been developed to predict RF power density values for rooftop and tower telecommunications sites produced by vertical collinear antennas that are typically used in the cellular, PCS, paging and other communications services. Using the computational methods set forth in Federal Communications (FCC) Office of Engineering & Technology (OET) Bulletin 65, "Evaluating Compliance with FCC Guidelines for Human Exposure to Radiofrequency Electromagnetic Fields" (OET-65), RoofMaster™ calculates predicted power density in a scalable grid based on the contributions of all RF sources characterized in the study scenario. At each grid location, the cumulative power density is expressed as a percentage of the FCC limits. Manufacturer antenna pattern data is utilized in these calculations. RoofMaster™ models consist of the Far Field model as specified in OET-65 and an implementation of the OET-65 Cylindrical Model (Sula9). The models utilize several operational specifications for different types of antennas to produce a plot of spatially-averaged power densities that can be expressed as a percentage of the applicable exposure limit.

For this report, EBI utilized antenna and power data provided by AT&T and compared the resultant worst-case MPE levels to the FCC's occupational/controlled exposure limits outlined in OET Bulletin 65.

The assumptions used in the modeling are based upon information provided by AT&T and information gathered from other sources. There are no other wireless carriers with equipment installed at this site.

Based on worst-case predictive modeling, there are no modeled exposures on any accessible utility line level and ground walking/working surface related to ATT's existing antennas that exceed the FCC's occupational and/or general public exposure limits at this site.

Modeling indicates that the worst-case emitted power density may exceed the FCC's general public limit within approximately 27 feet of the antenna face and the occupational limit within approximately 12 feet of the antenna face. Modeling also indicates that the worst-case emitted power density may exceed the FCC's general population limit within approximately 7 feet below the bottom of the AT&T antenna and the occupational limit within approximately 5 feet below the bottom of the AT&T antenna.

At the nearest walking/working surfaces to the AT&T antennas on the utility line level, the maximum power density generated by the AT&T antennas is approximately 33.57 percent of the FCC's general public limit (6.71 percent of the FCC's occupational limit). The composite exposure level from all carriers on this site is approximately 33.57 percent of the FCC's general public limit (6.71 percent of the FCC's occupational limit) at the nearest walking/working surface to each antenna. It should be noted that percentage of MPE is based on spatially-averaged power densities over a height of six feet, with the height of the utility line being centered within that spatial range. Based on worst-case predictive modeling, there are no areas at ground/street level related to the existing AT&T antennas that exceed the FCC's occupational or general public exposure limits at this site. At ground/street level, the maximum power density generated by the antennas is approximately 1.61 percent of the FCC's general public limit (0.322 percent of the FCC's occupational limit).

A graphical representation of the RoofMaster™ modeling results is presented in Appendix B.



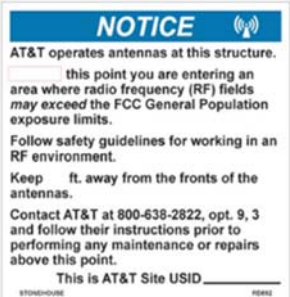

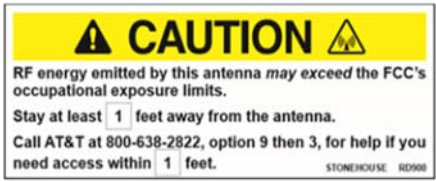



Microwave dish antennas are designed for point-to-point operations at the elevations of the installed equipment rather than ground-level coverage. Based on AT&T's RF Exposure: Responsibilities, Procedures & Guidelines document, dated October 28, 2014, microwave antennas are considered compliant if they are higher than 20 feet above any accessible walking/working surface. There are no microwaves installed at this site.

#### 4.0 RECOMMENDED SIGNAGE/COMPLIANCE PLAN

Signs are the primary means for control of access to areas where RF exposure levels may potentially exceed the MPE. As presented in the AT&T guidance document, the signs must:

- Be posted at a conspicuous point;
- Be posted at the appropriate locations;
- Be readily visible; and
- Make the reader aware of the potential risks prior to entering the affected area.

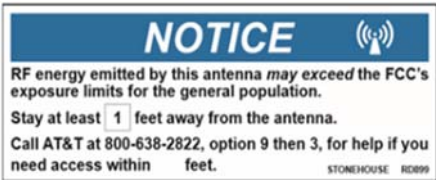The table below presents the signs that may be used for AT&T installations.

CRAN / HETNET Small Cell Decals / Signs		Alerting Signs	
	NOTICE DECAL		Alerting Signs
	NOTICE SIGN		CAUTION 2A
	CAUTION DECAL		CAUTION 2C - PARAPETS
	CAUTION SIGN		WARNING 2A

Based upon protocols presented in AT&T's RF Exposure: Responsibilities, Procedures & Guidelines document, dated October 28, 2014, and additional guidance provided by AT&T, the following signage is recommended on the site:

- Install 7 by 7-inch CAUTION signs on the equipment cabinet on the side of the utility pole.

No barriers are required for this site. The signage is graphically represented in the Signage Plan presented in Appendix B.

## **5.0 SUMMARY AND CONCLUSIONS**

EBI has prepared this Radiofrequency Emissions Compliance Report for the existing AT&T telecommunications equipment at the site located at 101 Indian Field Road in Greenwich, Connecticut.

EBI has conducted theoretical modeling to estimate the worst-case power density from AT&T antennas to document potential MPE levels at this location and ensure that site control measures are adequate to meet FCC and OSHA requirements, as well as AT&T's corporate RF safety policies. As presented in the preceding sections, based on worst-case predictive modeling, there are no modeled exposures on any accessible utility line level and ground walking/working surface related to ATT's existing antennas that exceed the FCC's occupational and/or general public exposure limits at this site.

To reduce the risk of exposure and/or injury, EBI recommends that access to the utility pole or areas associated with the active antenna installation be restricted and secured where possible. Signage is recommended at the site as presented in Section 4.0 and Appendix B. Posting of the signage brings the site into compliance with FCC rules and regulations and AT&T's corporate RF safety policies.

## **6.0 LIMITATIONS**

This report was prepared for the use of AT&T Mobility, LLC to meet requirements outlined in AT&T's corporate RF safety guidelines. It was performed in accordance with generally accepted practices of other consultants undertaking similar studies at the same time and in the same locale under like circumstances. The conclusions provided by EBI are based solely on the information provided by the client. The observations in this report are valid on the date of the investigation. Any additional information that becomes available concerning the site should be provided to EBI so that our conclusions may be revised and modified, if necessary. This report has been prepared in accordance with Standard Conditions for Engagement and authorized proposal, both of which are integral parts of this report. No other warranty, expressed or implied, is made.


# **Appendix A**

## **Personnel Certifications**

## Preparer Certification

I, Thanh Estevam, state that:

- I am an employee of EnviroBusiness Inc. (d/b/a EBI Consulting), which provides RF-EME safety and compliance services to the wireless communications industry.
- I have successfully completed RF-EME safety training, and I am aware of the potential hazards from RF-EME and would be classified “occupational” under the FCC regulations.
- I am fully aware of and familiar with the Rules and Regulations of both the Federal Communications Commissions (FCC) and the Occupational Safety and Health Administration (OSHA) with regard to Human Exposure to Radio Frequency Radiation.
- I have been trained in on the procedures outlined in AT&T’s RF Exposure: Responsibilities, Procedures & Guidelines document (dated October 28, 2014) and on RF-EME modeling using RoofMaster™ modeling software.
- I have reviewed the data provided by the client and incorporated it into this Site Compliance Report such that the information contained in this report is true and accurate to the best of my knowledge.

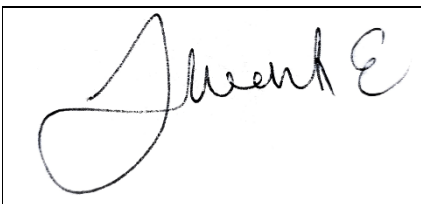
A rectangular box containing a handwritten signature in black ink. The signature appears to be 'Thanh E' written in a cursive, stylized script.

## **Appendix B**

### **Compliance/Signage Plan**



## Elevation Simulation

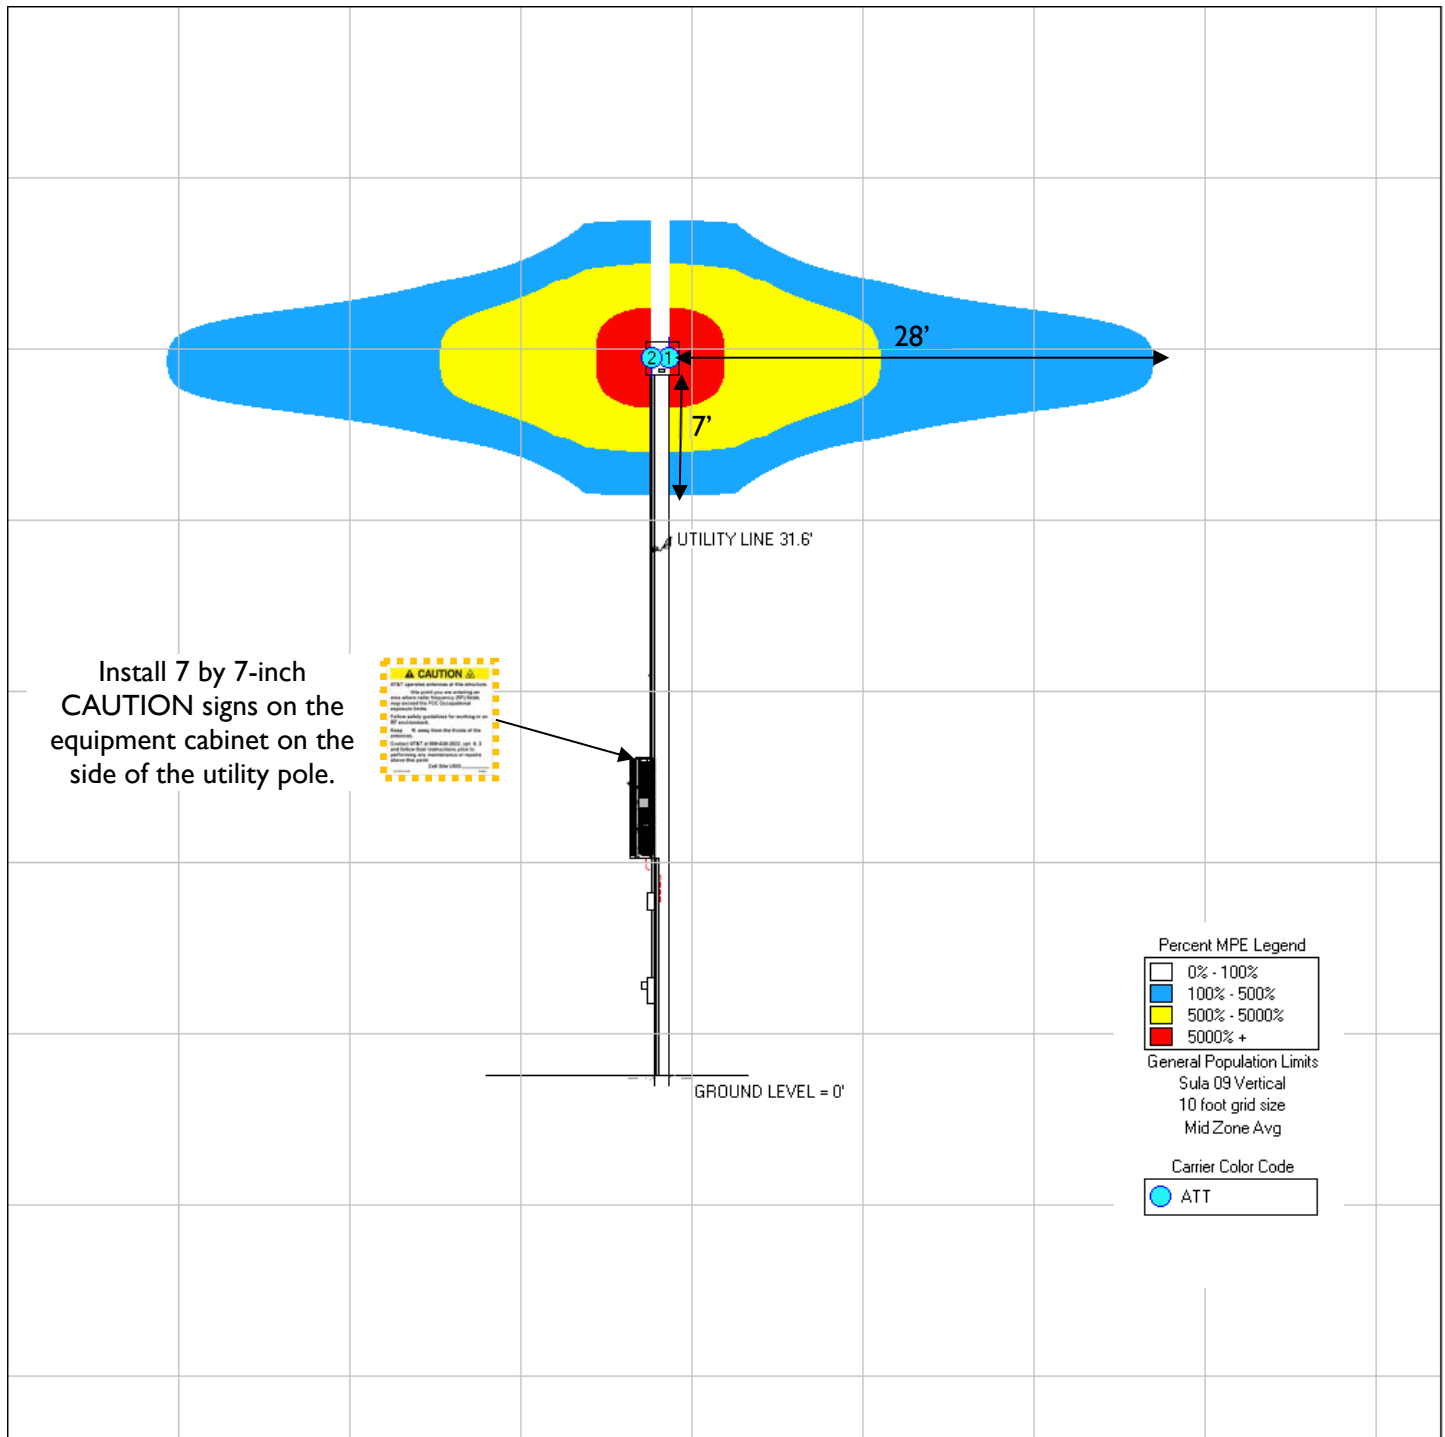

	Existing Sign
	Proposed Sign
	Installed Sign

SIGN IDENTIFICATION LEGEND			
	AT&T NOTICE 2 Sign		AT&T CAUTION 2 – Rooftop Sign
	AT&T WARNING 1B and 2A Signs		AT&T CAUTION 2B – Tower Sign
	AT&T NOTICE Small Cell Signs		AT&T CAUTION 2C – Parapet Sign
	AT&T CAUTION Small Cell Signs		AT&T TRILINGUAL NOTICE Sign

## **ATTACHMENT 6**

### CERTIFICATION OF SERVICE

I hereby certify that on the day of March 24, 2022 a copy of the following notice of the intended filing of a Petition with the Connecticut Siting Council for a declaratory ruling was sent by certified mail, return receipt requested, to the list below:



Dated: March 24, 2022

Cuddy & Feder LLP  
45 Hamilton Avenue, 14<sup>th</sup> Floor  
White Plains, New York 10601  
Attorneys for:  
New Cingular Wireless PCS, LLC (AT&T)

#### State

THE HONORABLE WILLIAM TONG ATTORNEY GENERAL OFFICE OF THE ATTORNEY GENERAL 165 CAPITOL AVENUE HARTFORD, CT 06106	DEPARTMENT OF ECONOMIC AND COMMUNITY DEVELOPMENT DAVID LEHMAN, COMMISSIONER 450 COLUMBUS BLVD HARTFORD, CT 06103
DEPARTMENT OF PUBLIC HEALTH DR. MANISHA JUTHANI, MD, ACTING COMMISSIONER 410 CAPITOL AVENUE HARTFORD, CT 06134	PUBLIC UTILITIES REGULATORY AUTHORITY MARISSA P. GILLET, CHAIRMAN 10 FRANKLIN SQUARE NEW BRITAIN, CT 06051
COUNCIL ON ENVIRONMENTAL QUALITY PETER B. HEARN, EXECUTIVE DIRECTOR 79 ELM STREET, 6 <sup>th</sup> FLOOR HARTFORD, CT 06106	DEPARTMENT OF TRANSPORTATION JOSEPH GIULIETTI, COMMISSIONER 2800 BERLIN TURNPIKE, P.O. BOX 317546 NEWINGTON, CT 06131
DEPARTMENT OF ENERGY & ENVIRONMENTAL PROTECTION KATIE DYKES, COMMISSIONER 79 ELM STREET HARTFORD, CT 06106	DEPARTMENT OF AGRICULTURE BRYAN P. HURLBURT, COMMISSIONER 450 COLUMBUS BOULEVARD SUITE 701 HARTFORD, CT 06103
OFFICE OF POLICY AND MANAGEMENT MELISSA MCCAUGHY, SECRETARY 450 CAPITOL AVENUE HARTFORD, CT 06106	SECRETARY OF THE STATE DENISE W. MERRILL 165 CAPITOL AVENUE, SUITE 1000 P.O. BOX 150470 HARTFORD, CT 06106
WESTERN CONNECTICUT COUNCIL OF GOVERNMENTS 1 RIVERSIDE ROAD SANDY HOOK, CT 06482	DEPARTMENT OF EMERGENCY SERVICES & PUBLIC PROTECTION DIVISION OF EMERGENCY MANAGEMENT AND HOMELAND

	SECURITY JAMES C. ROVELLA, COMMISSIONER 1111 COUNTRY CLUB ROAD MIDDLETOWN, CT 06457
STATE HISTORIC PRESERVATION OFFICE DEPARTMENT OF ECONOMIC AND COMMUNITY DEVELOPMENT 450 COLUMBUS BLVD., 5 <sup>TH</sup> FLOOR HARTFORD, CT 06103	STATE REPRESENTATIVE- 150 <sup>th</sup> DISTRICT STEPHEN MESKERS LEGISLATIVE OFFICE BUILDING 300 CAPITOL AVENUE ROOM 4006 HARTFORD, CT 06106
STATE SENATOR – 36 <sup>th</sup> District RYAN FAZIO LEGISLATIVE OFFICE BUILDING 300 CAPITOL AVENUE ROOM 3400 HARTFORD, CT 06106	

#### **Federal**

FEDERAL COMMUNICATIONS COMMISSION 45 L STREET NE WASHINGTON, DC 20554	FEDERAL AVIATION ADMINISTRATION 800 INDEPENDENCE AVENUE, SW WASHINGTON, DC 20591
U.S. SENATOR CHRIS MURPHY COLT GATEWAY 120 HUYSHOPE AVENUE SUITE 401 HARTFORD, CT 06106	U.S. SENATOR RICHARD BLUMENTHAL 90 STATE HOUSE SQUARE, 10 <sup>TH</sup> FLOOR HARTFORD, CT 06103
U.S. CONGRESSMAN –4 <sup>TH</sup> DISTRICT JAMES HIMES 888 WASHINGTON BLVD, 10 <sup>TH</sup> FLOOR STAMFORD, CT 06901	

#### **Town of Greenwich**

FRED CAMILLO, FIRST SELECTMAN OFFICE OF THE FIRST SELECTMAN TOWN OF GREENWICH 101 FIELD POINT ROAD FIRST FLOOR GREENWICH, CT 06830	KATIE DELUCA, AICP DIRECTOR OF PLANNING & ZONING PLANNING & ZONING DEPARTMENT TOWN OF GREENWICH 101 FIELD POINT ROAD SECOND FLOOR GREENWICH, CT 06830
PATRICIA SESTO DIRECTOR OF INLAND WETLAND AND WATERCOURSES TOWN OF GREENWICH 101 FIELD POINT ROAD SECOND FLOOR	JACQUELINE A. BUDKINS, TOWN CLERK TOWN OF GREENWICH 101 FIELD POINT ROAD FIRST FLOOR GREENWICH, CT 06830

GREENWICH, CT 06830	WILLIAM RUTHERFORD CHAIR OF CONSERVATION COMMISSION TOWN OF GREENWICH 101 FIELD POINT ROAD SECOND FLOOR GREENWICH, CT 06830
---------------------	--

## NOTICE

Notice is hereby given, pursuant to Section 16-50j-40(a) of the Regulations of Connecticut State Agencies of a Petition being filed with the Connecticut Siting Council (“Siting Council”) on or after March 28, 2022 by New Cingular Wireless PCS, LLC (“AT&T”). AT&T seeks a declaratory ruling that no Certificate of Environmental Compatibility and Public Need (“Certificate”) is required under Section 16-50k(a) of the Connecticut General Statutes (“C.G.S.”) to install a new “small cell” wireless telecommunications facility on a new pole.

The proposed telecommunications facility will be in the public right-of-way located adjacent to 101 Indian Field Road, Greenwich, Connecticut. AT&T proposes to install an approximately 50’-tall Class 2 utility pole that will be owned by AT&T. The proposed pole will stand approximately 43’-tall above grade level (“AGL”). AT&T proposes to mount two small cell antennas at the top of the new utility pole at a centerline height of 42’-0” AGL with a total height of 43’-0” AGL to the top of the antennas. A new equipment cabinet is proposed on the side of the pole.

The Petition will provide additional details of the proposal and explain why AT&T submits that this proposed small cell facility presents no significant adverse environmental effects. The location, height, and other features of the proposal are subject to review and potential change under the provisions of Connecticut General Statutes Sections 16-50g *et. seq.*

Copies of the Petition will be on file with the following on or after March 28, 2022:

Connecticut Siting Council  
10 Franklin Square  
New Britain, Connecticut 06051

Town of Greenwich Clerk  
101 Field Point Road  
1<sup>st</sup> Floor  
Greenwich, CT 06830

or the offices of the undersigned. A copy of the Petition will also be available on the Connecticut Siting Council website: <https://www.ct.gov/cSc/site/default.asp> under Pending Matters. All inquiries should be addressed to the Connecticut Siting Council or to the undersigned.

Daniel Patrick, Esq.  
Lucia Chiocchio, Esq.  
Cuddy & Feder LLP  
445 Hamilton Ave, 14th Floor  
White Plains, New York 10601  
(914) 761-1300  
Attorneys for the Petitioner

### CERTIFICATION OF SERVICE

I hereby certify that on the day of March 24, 2022 a copy of this Petition and the following letter and notice of the intended filing of a Petition with the Connecticut Siting Council for a declaratory ruling was sent by certified mail, return receipt requested, to the attached list of abutting property owners:



Dated: March 24, 2022

\_\_\_\_\_  
Cuddy & Feder LLP  
45 Hamilton Avenue, 14<sup>th</sup> Floor  
White Plains, New York 10601  
Attorneys for:  
New Cingular Wireless PCS, LLC (AT&T)

STATE OF CONNECTICUT P.O. BOX 317546 NEWINGTON, CT 06131	CRISCUOLO LUCA & FINIZIA W/S 51 CIRCLE DRIVE GREENWICH, CT 06830
NEWMAN RHODA V TR & JON NEWMAN 55 CIRCLE DRIVE GREENWICH, CT 06830	NEWMAN RHODA V TR & JON NEWMAN 24 ANNJIM DRIVE GREENWICH, CT 06830
TOWN OF GREENWICH 100 INDIAN FIELD ROAD GREENWICH, CT 06830	

March 24, 2022

**VIA CERTIFIED MAIL/  
RETURN RECEIPT REQUESTED**

Re: New Cingular Wireless PCS, LLC (“AT&T”)  
Installation of A Small Cell Wireless Telecommunication Facility  
101 Indian Field Road, Greenwich, Connecticut

Dear Sir or Madam:

We are writing to you on behalf of our client New Cingular Wireless PCS, LLC (“AT&T”) with respect to the above referenced matter and our client’s intent to file a petition for a declaratory ruling with the State of Connecticut Siting Council for approval of installation of a small cell wireless telecommunication facility on a new pole (the “Facility”) to be installed in the public right-of-way near the above-captioned property.

State law requires that record owners of property abutting a parcel on which a facility is proposed be sent notice of an applicant’s intent to file a petition with the Siting Council.

Included with this letter please find a Notice of this submission and details of the proposal. The location, height and other features of the Facility are subject to review and potential change by the Connecticut Siting Council under the provisions of Connecticut General Statutes §16-50g *et seq.*

If you have any questions concerning this petition, please contact the Connecticut Siting Council or the undersigned after March 28, 2022 which is the date that the petition is expected to be on file.

Very truly yours,

Daniel Patrick  
Enclosure

cc: Lucia Chiochio, Esq., Cuddy & Feder LLP



## NOTICE

Notice is hereby given, pursuant to Section 16-50j-40(a) of the Regulations of Connecticut State Agencies of a Petition being filed with the Connecticut Siting Council (“Siting Council”) on or after March 28, 2022 by New Cingular Wireless PCS, LLC (“AT&T”). AT&T seeks a declaratory ruling that no Certificate of Environmental Compatibility and Public Need (“Certificate”) is required under Section 16-50k(a) of the Connecticut General Statutes (“C.G.S.”) to install a new “small cell” wireless telecommunications facility on a new pole.

The proposed telecommunications facility will be in the public right-of-way located adjacent to 101 Indian Field Road, Greenwich, Connecticut. AT&T proposes to install an approximately 50’-tall Class 2 utility pole that will be owned by AT&T. The proposed pole will stand approximately 43’-tall above grade level (“AGL”). AT&T proposes to mount two small cell antennas at the top of the new utility pole at a centerline height of 42’-0” AGL with a total height of 43’-0” AGL to the top of the antennas. A new equipment cabinet is proposed on the side of the pole.

The Petition will provide additional details of the proposal and explain why AT&T submits that this proposed small cell facility presents no significant adverse environmental effects. The location, height, and other features of the proposal are subject to review and potential change under the provisions of Connecticut General Statutes Sections 16-50g *et. seq.*

Copies of the Petition will be on file with the following on or after March 28, 2022:

Connecticut Siting Council  
10 Franklin Square  
New Britain, Connecticut 06051

Town of Greenwich Clerk  
101 Field Point Road  
1<sup>st</sup> Floor  
Greenwich, CT 06830

or the offices of the undersigned. A copy of the Petition will also be available on the Connecticut Siting Council website: <https://www.ct.gov/cSc/site/default.asp> under Pending Matters. All inquiries should be addressed to the Connecticut Siting Council or to the undersigned.

Daniel Patrick, Esq.  
Lucia Chiocchio, Esq.  
Cuddy & Feder LLP  
445 Hamilton Ave, 14th Floor  
White Plains, New York 10601  
(914) 761-1300  
Attorneys for the Petitioner





This map was produced from the Town of Greenwich Geographic Information System. The Town expressly disclaims any liability that may result from the use of this map.

Map Printed Date: 3/4/2022 1:37:29 Copyright © 2000 by the Town of Greenwich.

3/4/2022 1:37:29 PM

Scale: 1"=200'

Scale is approximate





**ABUTTERS LIST**

Parcel ID	Site Address	Owner Name	Mailing Address	City	State	Zip
	P.O. Box 317546, Newington	State of Connecticut	P.O. Box 317546	Newington	CT	06131
01-2349/S	51 Circle Drive, Greenwich	Criscuolo Luca & Finizia W/S	51 Circle Drive	Greenwich	CT	06830
01-2350/S	55 Circle Drive, Greenwich	Newman Rhoda V TR & Jon Newman	24 Annjim Drive	Greenwich	CT	06830
02-4557/S	100 Indian Field Road, Greenwich	Town of Greenwich	100 Indian Field Road	Greenwich	CT	06830