

LEGEND

- CONTOURS
 - MAJOR 180
 - MINOR 180
- EROSION & SEDIMENT CONTROL
 - LIMIT OF DISTURBANCE
 - SILT FENCE
 - SILT SOCK
- PROPERTY INFORMATION
 - 50-FOOT PROPERTY LINE SETBACK
 - ABUTTER PROPERTY LINE (APPROXIMATE)
 - ASSESSOR'S IDENTIFICATION 49600222
 - CALCULATED POINT
 - CONCRETE BOUND FOUND
 - IRON PIPE FOUND
 - IRON ROD FOUND
 - LIMIT OF EASEMENT
 - LOCUS PROPERTY LINE
 - NRCS SOILS BOUNDARY
 - TOWN BOUNDARY LINE
- RESOURCE AREAS
 - 100-FOOT WETLAND BUFFER
 - WETLAND DELINEATION
 - WETLAND FLAG
- SITE FEATURES
 - SECURITY FENCE
 - TREELINE/VEGETATION




- EXISTING 210
- PROPOSED 210
- EXISTING 208
- PROPOSED 208

- UTILITIES
- AREA DRAIN
- DRAIN PIPE
- OVERHEAD WIRE(S)
- TEST PIT
- UNDERDRAIN
- ELECTRIC SERVICE
- UTILITY POLE

- EXISTING
- PROPOSED

SITE DATA

PARCEL IDENTIFICATION	MAP 119, LOT 4
ZONING	RESIDENTIAL (R25)
PARCEL AREA	41.9 ACRES
PROJECT AREA	25.04 ACRES
SOLAR AREA	18.94 ACRES
PARCEL IDENTIFICATION	MAP 119, LOT 4
PARCEL IDENTIFICATION	MAP 119, LOT 4

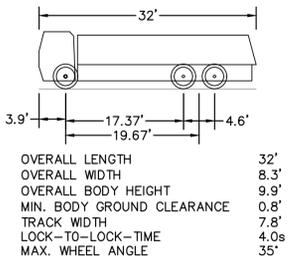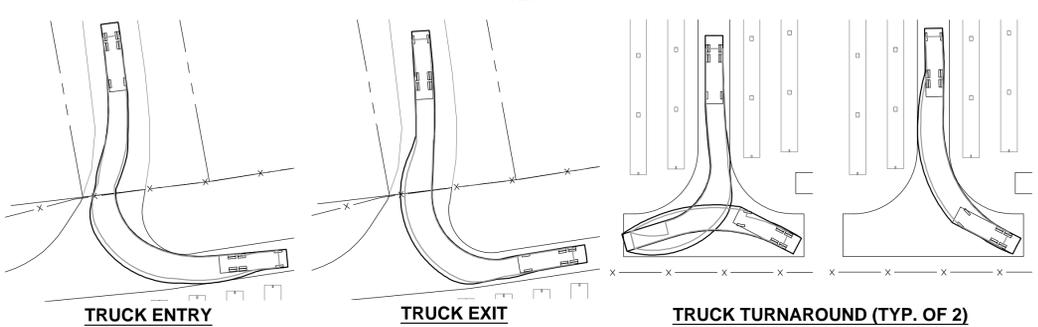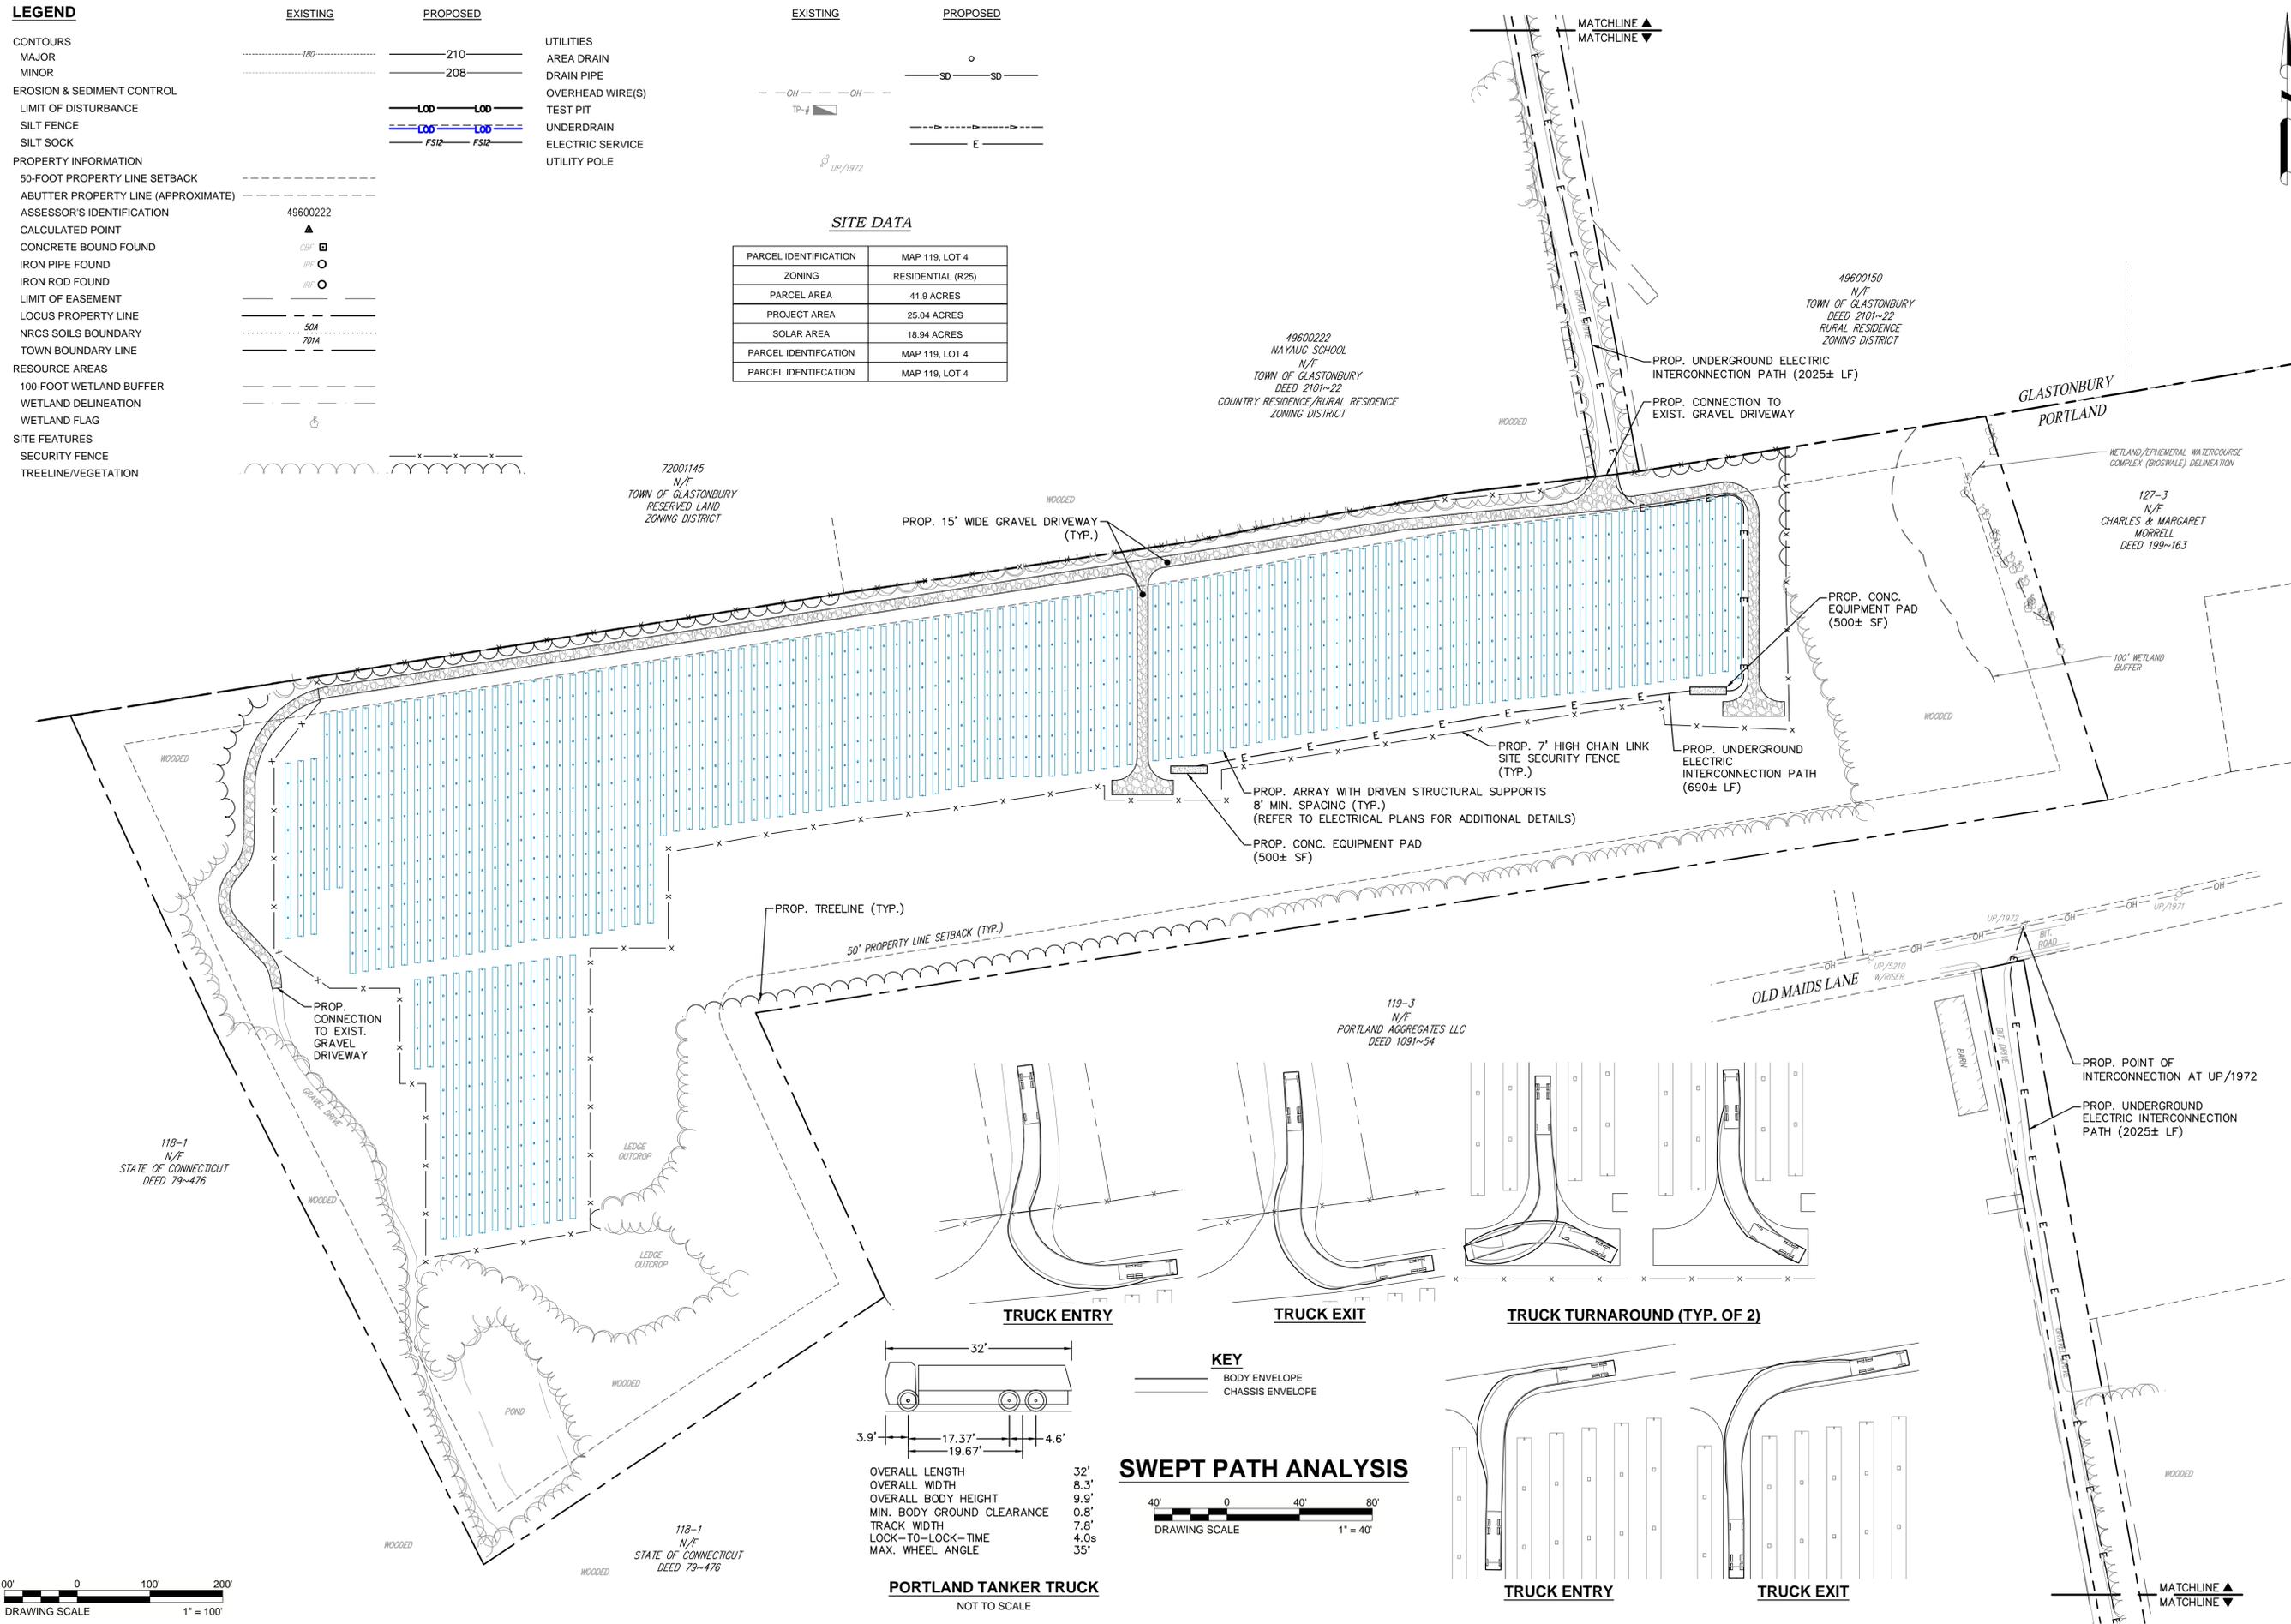

SWEPT PATH ANALYSIS



DESIGNED BY	ED, J.A., J.M.B.
DRAWN BY	ED, J.A., J.M.B.
CHECKED BY	ED
PROJECT NO.	24412

CHKD BY	
DATE	

**CONNECTICUT
SITING
COUNCIL
RESPONSE**

No.	
-----	--

**PROPOSED OVERALL SITE LAYOUT PLAN
SOLAR ARRAY DEVELOPMENT
GREENSKIES CLEAN ENERGY
15430 OLD MAIDS LANE**

DATE: FEBRUARY 2026

SCALE: 1" = 100'

SHEET: **EXH-1**

z:\project files\ga-tz\greenskies\124412 - connecticut solar design and permitting\ca\exhibits\portland\24412_greenskies_portland_exhibit_proposed site plan_2026-02-23.dwg 2/23/2026 10:36 AM