



Salvatore D. Ianiero

16 Chestnut Street, Suite 220
Foxboro, MA 02035
Tel (401) 533-0728
Fax (774) 215-5423

Melanie Bachman
Acting Executive Director
Connecticut Siting Council
10 Franklin Square
New Britain, CT 06051

RECEIVED
FEB 10 2014
CONNECTICUT
SITING COUNCIL

Re: **Notice of Exempt Modification - Emergency Backup Generator**
FA#: 10035116 / 57 Cook Drive, Uncasville, CT 06382/ Project Code: 2051691700

Dear Ms. Bachman:

American Telephone and Telegraph Company ("AT&T") currently maintains a wireless telecommunications facility at the above referenced address. AT&T's facility consists of antennas at the 180' mark of the existing 180' tower and an existing equipment shelter. The tower and AT&T's shelter are located within an existing lease area. The shelter houses AT&T's equipment and space for a back-up generator. AT&T does not currently maintain a generator at this cell site.

In an effort to further enhance multiple tenants' network reliability, AT&T intends to modify its facility by installing a new diesel generator outside in a designated 4'x8' ground space. The generator incorporates a built-in fuel tank as part of the unit. The diesel fuel tanks are double walled for added safety and will be filled by a licensed fuel filling company. The proposed modification will require a 5' fence extension with a proposed 4' wide gate for access to the generator and the 4' x 8' concrete pad on which it will be installed. The new generator and tank will be surrounded by a security fence and gate that runs with the existing fence. (See Facility Compound Plan attached).

Please accept this letter as notification pursuant to R.C.S.A Section 16-50j-73, for construction that constitutes modification pursuant to R.C.S.A Section 16-50j-72(b)(2). In accordance with R.C.S.A Section 16-50j-73, a copy of this submission is being sent to the Town of Uncasville. A copy of this submission is also being sent to Wireless Solutions, LLC & Robert Kingsborough, the property owner(s) on which the tower is located.


ATCs' Proposed Wireless Modifications Constitutes An "Exempt Modification"

The proposed modification to the above mentioned Facility constitutes an exempt modification of an existing facility provided for in R.C.S.A Section 16-50j-72(b)(2) and Council regulations promulgated pursuant thereto.

- 1) The proposed modification will not result in an increase in the height of the existing tower.
- 2) The generator and attached fuel tank will remain entirely within the limits of the leased area. The modifications therefor, will not require the extension of the boundary.
- 3) The proposed modification does not increase the noise levels at the boundary by six (6) decibels or more under normal conditions. Proposed modification is only used during emergency power failure.
- 4) The installation of a new generator and attached fuel tank will not change, in any way, radio frequency (RF) emissions at the facility.
- 5) The facility has received all municipal zoning approvals and building permits. (Regs., Conn. State Agencies Section 16-50j-72))

For all the foregoing reasons, American Telephone and Telegraph Company respectfully submits that the proposed modifications to the above-referenced telecommunications facility constitutes an exempt modification under R.C.S.A Section 16-50j-72(b)(2)

Respectfully submitted,

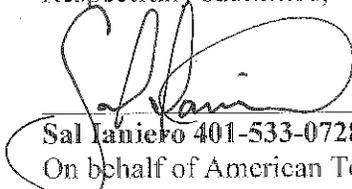


Sal Janiero 401-533-0728
On behalf of American Tower Corporation
c/o Tower Resource Management, Inc.
16 Chestnut Street, Suite 220
Foxboro, MA 02035

cc: Town of Uncasville, CT
Wireless Solutions, LLC & Robert Kingsborough

Exhibit 1


Site Plan

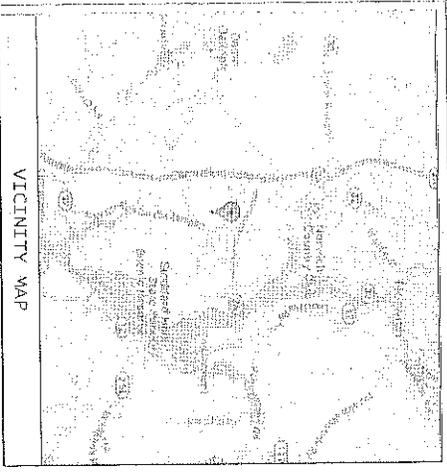

BACKUP POWER PROJECT

SITE IDENTIFICATION:

SITE NUMBER: 10035116
 SITE NAME: MONTVILLE EAST
 SITE ADDRESS: 57 COOK DRIVE
 UNCASVILLE, CT 06382

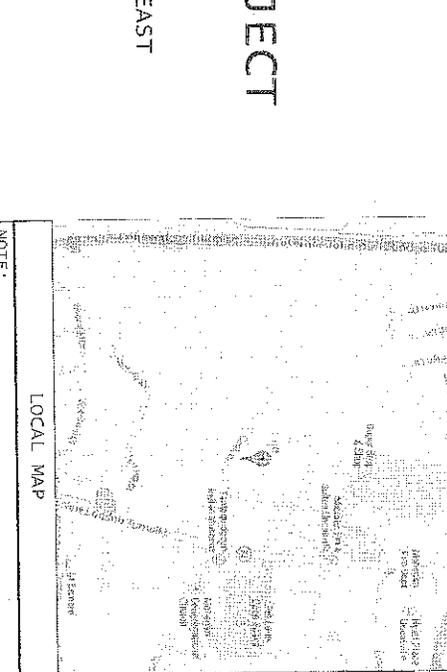

at&t

500 ENTERPRISE DRIVE, SUITE 3A
 ROCKY HILL, CT 06067

SABRE Industries

1000 06400 STREET
 BUILDING 20 NORTH, SUITE 3090
 N. BROADWAY, WA 01640
 TEL: (978) 517-9555
 FAX: (978) 566-5166



PROJECT SUMMARY

THE PROPOSED PROJECT INCLUDES PLACING A 50 KW GENERATOR IN AN EXISTING CELLULAR TOWER COMPOUND.

PROJECT DESCRIPTION:

1. THE FACILITY IS UNMANNED.
 2. A TECHNICIAN WILL VISIT THE SITE APPROXIMATELY ONCE A MONTH FOR ROUTINE INSPECTION AND MAINTENANCE.
 3. THE PROJECT WILL NOT RESULT IN ANY SIGNIFICANT LAND DISTURBANCE OR EFFECT OF STORM WATER DRAINAGE.
 4. NO SANITARY SEWER, POTABLE WATER OR TRASH DISPOSAL IS REQUIRED.
 5. HANDCAP ACCESS IS NOT REQUIRED.

PROJECT LOCATION DIRECTIONS

START OUT GOING NORTHEAST ON ENTERPRISE DR TOWARD CAPITOL BLVD. 0.4 MI. TURN LEFT ONTO WEST ST. 0.3 MI. TURN LEFT TO MERGE ONTO I-91 N. 4.3 MI. TAKE EXIT 25-26 FOR STATE HWY 3 N. 0.3 MI. TAKE EXIT 25 ON THE LEFT TO MERGE ONTO CT-5 N TOWARD GLASTONBURY. 2.1 MI. TAKE THE STATE HWY 2 E EXIT TOWARD NORWICH. 0.4 MI. MERGE ONTO CT-2 E. 19.6 MI. SLIGHT RIGHT TO STAY ON CT-2 E. 12.5 MI. TAKE THE I-395 S/STATE HWY 2A S RAMP TO NEW HAVEN. 0.3 MI. MERGE ONTO I-395 S. 3.5 MI. TAKE EXIT 79A FOR STATE HWY 2A E TOWARD PRESTON/LEDYARD. 0.8 MI. MERGE ONTO CT-2A E. 0.3 MI. TAKE THE STATE HWY 32 RAMP TO NORWICH/UNCASVILLE. 0.4 MI. TURN RIGHT AT CT-32/NORWICH - NEW LONDON RD/NORWICH NEW LONDON TURNPIKE. 0.4 MI. TURN RIGHT AT COOK DR. 0.3 MI. ARRIVE AT 57 COOK DR. UNCASVILLE, CT 06382.

SHEET INDEX

SHEET NO.	DESCRIPTION:	REV.	DATE:	BY:
T-1	TITLE SHEET, VICINITY MAP AND GENERAL INFORMATION	0	1-31-14	R2
A-1	SITE PLAN	0	1-31-14	R2
A-2	CONCRETE PAD DETAILS	0	1-31-14	R1
E-1	WIRING DIAGRAM & R-FRAME LAYOUT	0	1-31-14	R1
E-2	ELECTRICAL DETAILS	0	1-31-14	R2
G-1	COMPOUND GROUNDING GENERATOR ASSEMBLY AND INSTALLATION SUPPLEMENT	0	1-31-14	R2

PROJECT TEAM

APPLICANT:
 A&T MOBILITY
 559 CONCATUATE ROAD
 SUITES 13 & 14
 FRAMINGHAM, MA 01701

CUSTOMER REPRESENTATIVE:
 PEGGY POOR
 SABRE INDUSTRIES
 MARKET LEAD - A&T WE GENERATOR PROGRAM
 13000 MORRIS ROAD, 8TH FLOOR, SUITE 1
 ALPHARETTA, GA 30004
 CELL: 770-990-0137
 ppoor@sabreindustries.com

LANDLORD:
 WIRELESS SOLUTIONS, LLC
 AND ROBERT KINGSCROUGH
 P.O. BOX 374,
 UNCASVILLE CT 06382
 860-434-6363

UTILITIES:
 POWER COMPANY:
 NAME: CONNECTICUT P & L

GEOGRAPHIC COORDINATES:
 LATITUDE: 42° 28' 29.9" N (42.47499 N)
 LONGITUDE: -72° 56' 18.0" W (-72.93502 W)
 GROUND ELEVATION: N/A

CODE BLOCK:
 BUILDING CODE:
 2003 INTERNATIONAL BUILDING CODE & 2003 CT STATE BUILDING CODE WITH 2009 & 2011 AMENDMENTS

AT&T OPS FOR POWER QLT OVER:
 NEED 24 HOUR NOTICE
 TO OPEN A TAP TICKET
 DIAL: 1-800-638-2822
 SELECT OPTION 1. THEN OPTION 2

PROJECT LOCATION DIRECTIONS

START OUT GOING NORTHEAST ON ENTERPRISE DR TOWARD CAPITOL BLVD. 0.4 MI. TURN LEFT ONTO WEST ST. 0.3 MI. TURN LEFT TO MERGE ONTO I-91 N. 4.3 MI. TAKE EXIT 25-26 FOR STATE HWY 3 N. 0.3 MI. TAKE EXIT 25 ON THE LEFT TO MERGE ONTO CT-5 N TOWARD GLASTONBURY. 2.1 MI. TAKE THE STATE HWY 2 E EXIT TOWARD NORWICH. 0.4 MI. MERGE ONTO CT-2 E. 19.6 MI. SLIGHT RIGHT TO STAY ON CT-2 E. 12.5 MI. TAKE THE I-395 S/STATE HWY 2A S RAMP TO NEW HAVEN. 0.3 MI. MERGE ONTO I-395 S. 3.5 MI. TAKE EXIT 79A FOR STATE HWY 2A E TOWARD PRESTON/LEDYARD. 0.8 MI. MERGE ONTO CT-2A E. 0.3 MI. TAKE THE STATE HWY 32 RAMP TO NORWICH/UNCASVILLE. 0.4 MI. TURN RIGHT AT CT-32/NORWICH - NEW LONDON RD/NORWICH NEW LONDON TURNPIKE. 0.4 MI. TURN RIGHT AT COOK DR. 0.3 MI. ARRIVE AT 57 COOK DR. UNCASVILLE, CT 06382.

PROJECT LOCATION DIRECTIONS

START OUT GOING NORTHEAST ON ENTERPRISE DR TOWARD CAPITOL BLVD. 0.4 MI. TURN LEFT ONTO WEST ST. 0.3 MI. TURN LEFT TO MERGE ONTO I-91 N. 4.3 MI. TAKE EXIT 25-26 FOR STATE HWY 3 N. 0.3 MI. TAKE EXIT 25 ON THE LEFT TO MERGE ONTO CT-5 N TOWARD GLASTONBURY. 2.1 MI. TAKE THE STATE HWY 2 E EXIT TOWARD NORWICH. 0.4 MI. MERGE ONTO CT-2 E. 19.6 MI. SLIGHT RIGHT TO STAY ON CT-2 E. 12.5 MI. TAKE THE I-395 S/STATE HWY 2A S RAMP TO NEW HAVEN. 0.3 MI. MERGE ONTO I-395 S. 3.5 MI. TAKE EXIT 79A FOR STATE HWY 2A E TOWARD PRESTON/LEDYARD. 0.8 MI. MERGE ONTO CT-2A E. 0.3 MI. TAKE THE STATE HWY 32 RAMP TO NORWICH/UNCASVILLE. 0.4 MI. TURN RIGHT AT CT-32/NORWICH - NEW LONDON RD/NORWICH NEW LONDON TURNPIKE. 0.4 MI. TURN RIGHT AT COOK DR. 0.3 MI. ARRIVE AT 57 COOK DR. UNCASVILLE, CT 06382.

at&t

500 ENTERPRISE DRIVE, SUITE 3A
 ROCKY HILL, CT 06067

SABRE Industries

1000 06400 STREET
 BUILDING 20 NORTH, SUITE 3090
 N. BROADWAY, WA 01640
 TEL: (978) 517-9555
 FAX: (978) 566-5166

10035116

SITE NAME:
MONTVILLE EAST


SITE ADDRESS:
 57 COOK DRIVE
 UNCASVILLE, CT 06382

STAMP HERE: [Signature]


DATE: 09/20/14
 TIME: 12:21:01

SHEET NUMBER: T-1 REV. # 0

NOTE:
 CONTRACTOR TO VERIFY EXISTING MUX LOCATION. IF MUX LOCATION IS OUTSIDE OF AT&T EQUIPMENT AREA, CONTRACTOR IS TO FIELD VERIFY THE PRESENCE OF EMERGENCY BACK-UP SERVICE TO THE MUX. IF EMERGENCY BACK-UP SERVICE IS NOT PRESENT, CONTRACTOR IS TO ROUTE NEW SERVICE FROM AT&T EQUIPMENT AREA

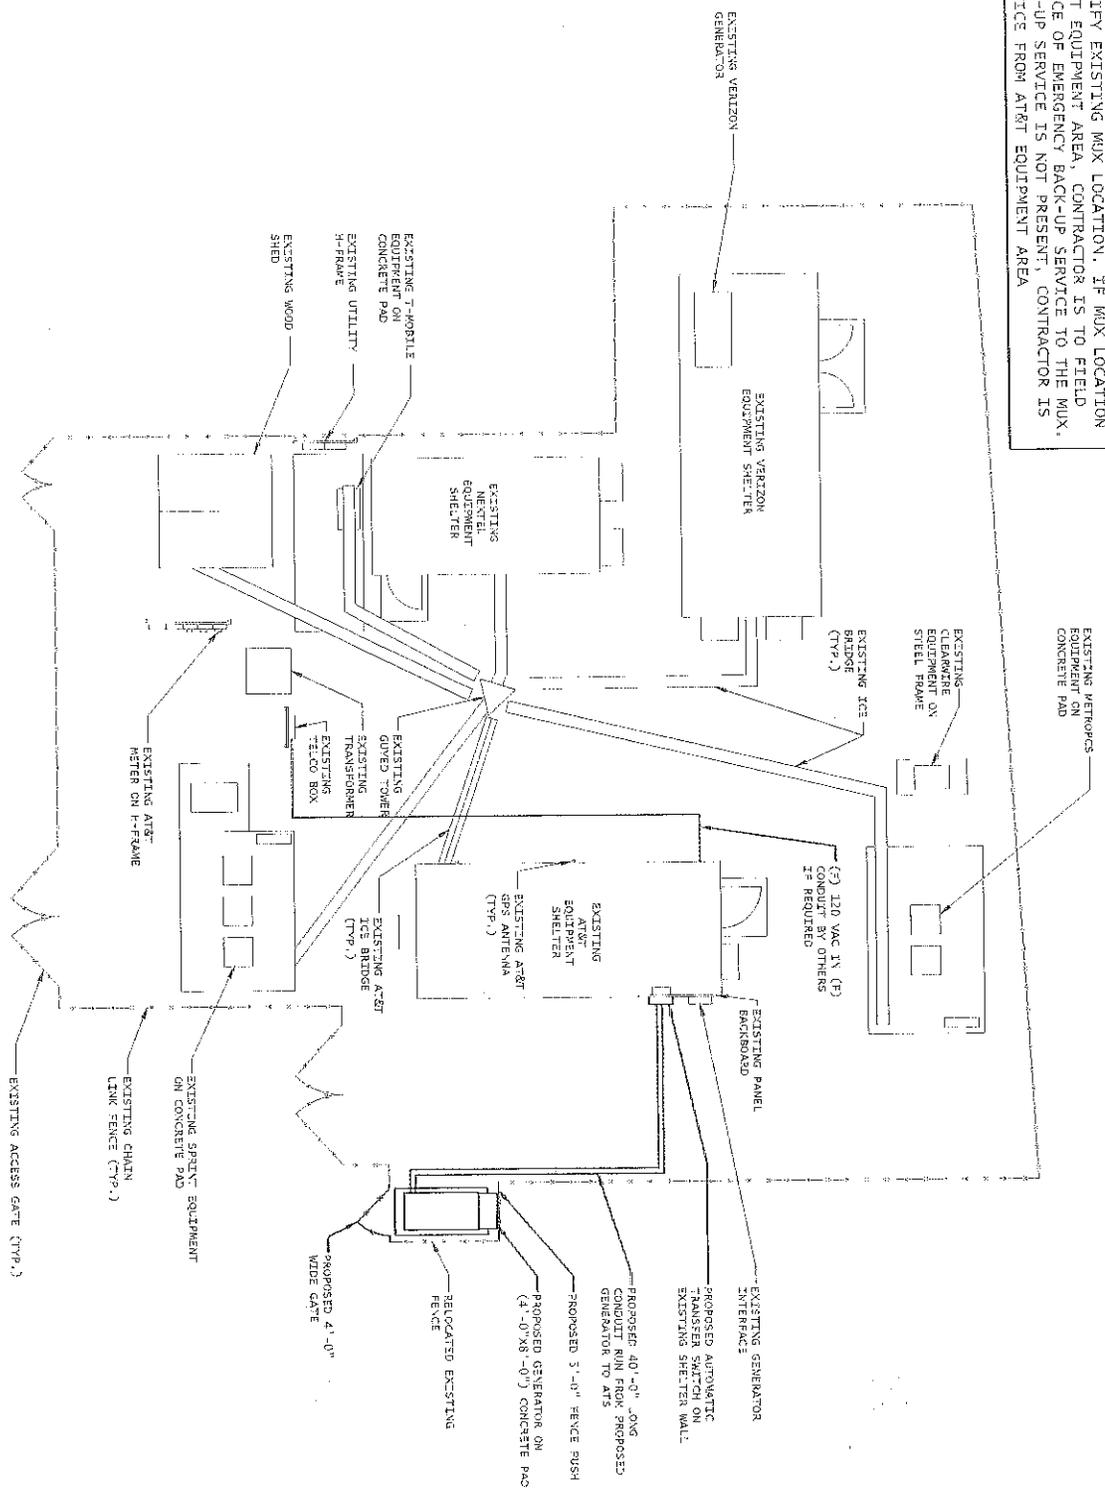

1 SITE PLAN
 SCALE: 3/32" = 1'-0" (11x17")
 3/16" = 1'-0" (24x36")

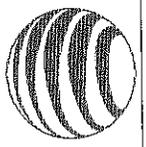

500 ENTERPRISE DRIVE SUITE 1A
 ROCKY HILL, CT 06067

SABRE INDUSTRIES



1800 GOSDOL STREET
 BUILDING 20 HORTON SUITE 2080
 Ft. ANDOVER, MA 01845
 TEL: (978) 577-5552
 FAX: (978) 266-5586

SITE NUMBER:
 10035116

SITE NAME:
 MONTVILLE EAST

SITE ADDRESS:
 57 A/DOR ST 06382
 U.S.A. 06382

STAMP HERE
 DRAWN BY: [Signature]
 CHECKED BY: [Signature]
 DATE DRAWN: 12/17/01
 JOB NO.: 12271.01
 SHEET TITLE:
 SITE PLAN

SHEET NUMBER: A-1
 REV. # 0