



December 30th, 2017

Melanie A. Bachman Executive
Director Connecticut Siting Council
10 Franklin Square
New Britain, CT 06051

Re: Notice of Exempt Modification – Antenna Swap and RRU Add
Property Address: 699 Old Main St. Rocky Hill, CT 06067
Applicant: AT&T Mobility, LLC

Dear Ms. Bachman:

On behalf of AT&T, please accept this application as notification pursuant to R.C.S.A. §16-50j-73, for construction that constitutes an exempt modification pursuant to R.C.S.A. §16- 50j-72(b) (2).

AT&T currently maintains a wireless telecommunications facility consisting of nine (9) wireless telecommunication antennas at an antenna center line height of 105-feet on an existing 150-foot monopole, owned by Crown Castle at 12 Gill St. Suite 5800, Woburn, MA 01801. AT&T now intends to swap (3) 4' Powerwave 7770s for (1) 6' Quintel QS66512-2 and (2) 8' CCI TPA-65R-LCUUUU-H8 panel antennas in position [4] all sectors. AT&T would also like to relocate (3) existing 8' CCI HPA-65R-BUUU-H8 Panel Antennas from position [3] to position [2], all sectors. AT&T also wishes to add (1) RRUS-32 and (1) RRUS-32 B2 on position [4] all sectors, for a total of (6) RRUs 32s being added. Lastly, AT&T also intends to add (1) Raycap Squid as well as (2) DC Cables and (1) Fiber Cables to their configuration. All of the changes will take place on the existing antenna mount.

Per the attached Final Certificate of Zoning Compliance, the construction of the monopole was approved on November 5th, 1999, by the Zoning Board of the Town of Rocky Hill, CT.

In addition, attached is a summary of the planned modifications including power density calculations reflecting the change in AT&T's operations at the site. Also included is documentation of the structural sufficiency of the tower to accommodate the revised antenna configuration.

Please accept this letter pursuant to Regulation of Connecticut State Agencies §16-50j-73, for construction that constitutes an exempt modification pursuant to R.C.S.A. § 16-50j-72(b) (2). In accordance with R.C.S.A., a copy of this letter is being sent to Kim Ricci, Zoning Enforcement Officer & Town Planner, Town of Rocky Hill, 761 Old Main St. Rocky Hill, CT 06067 and Claudia Baio, Town of Rocky Hill, 761 Old Main St. Rocky Hill, CT 06067. The land owner is the Town of Rocky Hill, and per above, they are being notified. In addition, a copy if being sent to the tower company, Crown Castle, 3 Corporate Park Drive, Suite 101, Clifton Park, NY 12065.

The following is a list of subsequent decisions by the Connecticut Siting Council:

- **EM-AT&T-119-120820** – AT&T Mobility notice of intent to modify an existing telecommunications facility located at 699 Old Main Street, **Rocky Hill**, Connecticut.
- **EM-AT&T-119-140210**- American Telephone & Telegraph (AT&T) notice of intent to modify an existing telecommunications facility located at 699 Old Main Street, **Rocky Hill**, Connecticut.
- **EM-AT&T-119b-150320** – AT&T Mobility notice of intent to modify an existing telecommunications facility located at 699 Old Main Street, **Rocky Hill**, Connecticut.
- **EM-AT&T-119-170125** - AT&T notice of intent to modify an existing telecommunications facility located at 699 Old Main Street, **Rocky Hill**, Connecticut.



The planned modifications to AT&T's facility fall squarely within those activities explicitly provided for in R.C.S.A. §16-50j-72(b) (2).

1. The proposed modifications will not result in an increase in the height of the existing tower. AT&T's replacement antennas will be installed at the 105-foot level of the 150-foot monopole.
2. The proposed modifications will not involve any changes to ground-mounted equipment and, therefore, will not require an extension of the site boundary.
3. The proposed modifications will not increase the noise levels at the facility by six decibels or more, or to levels that exceed state and local criteria.
4. The operation of the modified facility will not increase radio frequency (RF) emissions at the facility to a level at or above the Federal Communications Commission (FCC) safety standard. A cumulative worst-case RF emissions calculation for AT&T's modified facility is provided in the RF Emissions Compliance Report, included in [Tab 2](#).
5. The proposed modifications will not cause a change or alteration in the physical or environmental characteristics of the site.
6. The tower and its foundation can support AT&T's proposed modifications. (See Structural Analysis Report included in [Tab 3](#)).

For the foregoing reasons, AT&T respectfully submits that the proposed modifications to the above referenced telecommunications facility constitutes an exempt modification under R.C.S.A. §16-50j-72(b) (2).

Sincerely,

A handwritten signature in black ink that reads 'Romina Kirchmaier'.

Romina Kirchmaier

CC w/enclosures:

Kim Ricci - Zoning Enforcement Officer & Town Planner, Town of Rocky Hill, CT

Claudia Baio - Mayor, Town of Rocky Hill, CT

Town of Rocky Hill, CT – Land Owner

Crown Castle, Tower Company

FINAL
CERTIFICATE
OF

ZONING COMPLIANCE

This is to certify that a final Certificate of Zoning Compliance is awarded to Omni Point Communications Inc. & Town of Rocky Hill for the development located at 699 Old Main St. more specifically described as Omni Point Tower located at Rocky Hill Town Hall


The issuance of this certificate is evidence that an inspection of the development was conducted on November 5, 1999.

A final Certificate of Zoning Compliance is being issued on this 5 day of November in the year 1999.

Zoning Enforcement Officer



Diane K. Blackman
Assistant Town Planner/ZEO

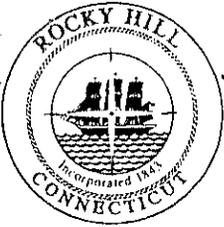

Town

P 200 717 074

699 OLD MAIN STREET • PO BOX 657 • ROCKY HILL

CERTIFIED

December 18, 1998

Mr. Thomas Gilligan
Omnipoint Communications, Inc.
100 Filley St.
Bloomfield, CT 06002

Ms. Barbara Gilbert Interium Town Manager
Town of Rocky Hill
699 Old Main St.
Rocky Hill, CT 06067

RE: Site Plan Application, 150' monopole Antenna, 699 Old Main Street

Dear Mr. Gilligan and Ms. Gilbert,

The Rocky Hill Planning and Zoning Commission at their regular meeting of December 16, 1998 voted to approve the aforementioned application. The applicants at the meeting indicated that the fenced-in area could be screened with shrubs and that the antenna could be painted, etc. to better blend with the environment. Please contact the undersigned with your intentions for screening.

Please prepare and submit two (2) sets of the final plans for the Commission's signature. One set of plans is to conform with the enclosed Map Requirements, and the other can be mylar for filing with the Planning and Engineering Departments. The plans are to have signature blocks for the Commission. In addition, there is a \$10.00 per sheet recording fee (one set only) due and payable to the Town of Rocky Hill. Upon receipt of the signed plans and the recording fee, Staff will gladly record the plans with the Town Clerk.

Should you have any questions, please do not hesitate to contact this office at 860-258-2761 or 860-258-2766.

Sincerely,

Kimberley A. Ricci
Kimberley A. Ricci, Town Planner/Assistant ZEO

KAR/mn

cc: Police Chief
Fire Chief

US Postal Service
Receipt for Certified Mail
No Insurance Coverage Provided.
Do not use for International Mail (See reverse)

Sent to	
Omnipoint Comm	
Street & Number	
100 Filley	
Post Office, State, & ZIP Code	
Bloomfield, CT 06002	
Postage	\$
Certified Fee	
Special Delivery Fee	
Restricted Delivery Fee	
Return Receipt Showing to Whom & Date Delivered	
Return Receipt Showing to Whom, Date, & Addressee's Address	
TOTAL Postage & Fees	\$
Postmark or Date	

PS Form 3800, April 1995

Is your RETURN ADDRESS completed on the reverse side?

SENDER:

- Complete items 1 and/or 2 for additional services.
- Complete items 3, 4a, and 4b.
- Print your name and address on the reverse of this form so that we can return this card to you.
- Attach this form to the front of the mailpiece, or on the back if space does not permit.
- Write "Return Receipt Requested" on the mailpiece below the article number.
- The Return Receipt will show to whom the article was delivered and the date delivered.

સરખેરખીને સુધી જોઈ શકો છો. બીજાને જોવા માટે અનુમતિની જરૂર છે.

also wish to receive the following services (for an extra fee):

- Addressee's Address
 - Restricted Delivery
- Consult postmaster for fee.

3. Article Addressed to:

Opuspoint Commund
150 Folley St.
Bloomfield, H 0600

4a. Article Number
920717074

4b. Service Type
 Registered Certified
 Express Mail Insured
 Return Receipt for Merchandise COD

7. Date of Delivery
12-21-94

8. Addressee's Address (Only if requested and fee is paid)

5. Received By: (Print Name)

6. Signature: (Addressee or Agent)

[Signature]

PS Form 3811, December 1994

Domestic Return Receipt

Thank you for using Return Receipt Service.

PLANNING AND ZONING COMMISSION

ROCKY HILL, CONNECTICUT


APPLICATION FOR SITE PLAN SUBMISSION

DATE: _____

Application is hereby made for the submission of a site plan
~~entitled:~~ DEPICTING A PROPOSED 150' TOWER TO REPLACE THE EXISTING 77'
GUIDE TOWER. DWINDPOINT COMMUNICATIONS, INC AND

1. Name and address of applicant: 106 FILLEY ST. BRADFORD, CT
TOWN OF ROCKY HILL
699 OLD MAIN ST. ROCKY HILL, CT TEL. 860-692-7132 (7156) 258-2700
2. Name and address of owner of record: TOWN OF ROCKY HILL
699 OLD MAIN ST ROCKY HILL, CT TEL. 258-2700
3. Name and address of engineer of surveyor: LAPATKA ASSOCIATES
12 ROUTE 17 NORTH FARMING, NJ 07652 TEL. 201-587-1600
4. Location: 699 OLD MAIN ST. - MUNICIPAL COMPLEX
5. Tax Assessor's Map No.: 22 Lot No.: 008/3
Block No.: 01
6. Total area of proposed development 2500 S.F. No. of Lots: N/A
7. Is there any water course within or contiguous to the property? NO
8. List any potential hazards within or contiguous to the property (Steep cliffs, easements for high pressure gas lines, power transmission lines, etc.) N/A
9. Does owner of record own or have any interest in a partnership or corporation owning abutting property? YES
10. Has any zoning variance been granted concerning this property?
NO

If so, please give full information: _____

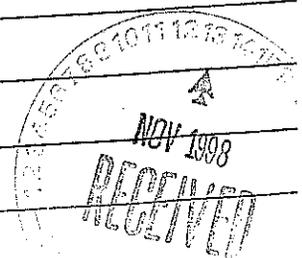

PLANNING AND ZONING COMMISSION
(Cont'd)

11. Is there a proposed new street or improvement of existing street? NO
- (a) If so are copies or road profile submitted? _____
- (b) If so are copies of drainage plan submitted? _____
12. If not owner or record, has applicant been legally authorized to act as agent for the owner? _____
13. Has the application fee been submitted? N/A

Thomas M. Sullivan FOR OMINPOINT COMM.
Robert J. [Signature] Town Manager
APPLICANT

NOTE: All applications and maps to be considered at a meeting of the Commission must be in the hands of the Secretary of the Commission at least twenty one (21) days before said meeting.

***** CERTIFICATE OF COMPLIANCE FORM, AS PER ROCKY HILL ORDINANCE #132-85, COMPLETED AND ATTACHED

_____ YES

_____ NO

(Application will be deemed as incomplete until such time as the Certificate of Compliance is submitted).



200 North Glebe Road, Suite 1000, Arlington, VA 22203-3728
703.276.1100 • 703.276.1169 fax
info@sitesafe.com • www.sitesafe.com



**Smartlink on behalf of AT&T
Mobility, LLC
Site FA – 10128682
Site ID – CT1039 (MRCTB025275-
MRCTB025319)
USID – 101655
Site Name – Rocky Hill Old Main
St
Site Compliance Report**

**699 Old Main Street
Rocky Hill, CT 06067**

Latitude: N41-40-05.75
Longitude: W72-38-16.78
Structure Type: Monopole

Report generated date: January 23, 2018
Report by: Kevin Bernstetter II, EI
Customer Contact: Romina Kirchmaier

**AT&T Mobility, LLC will be compliant when the
remediation recommended in Section 5.2 or
other appropriate remediation is implemented.**

Sitesafe logo is a registered trademark of Site Safe, Inc. All rights reserved.

Table of Contents

1	GENERAL SITE SUMMARY	2
1.1	REPORT SUMMARY	2
2	SCALE MAPS OF SITE	3
3	ANTENNA INVENTORY	5
4	EMISSION PREDICTIONS	6
5	SITE COMPLIANCE	9
5.1	SITE COMPLIANCE STATEMENT	9
5.2	ACTIONS FOR SITE COMPLIANCE	9
6	REVIEWER CERTIFICATION	10
	APPENDIX A – STATEMENT OF LIMITING CONDITIONS	11
	APPENDIX B – REGULATORY BACKGROUND INFORMATION	12
	FCC RULES AND REGULATIONS	12
	OSHA STATEMENT	13
	APPENDIX C – SAFETY PLAN AND PROCEDURES	14
	APPENDIX D – RF EMISSIONS	15
	APPENDIX E – ASSUMPTIONS AND DEFINITIONS	16
	GENERAL MODEL ASSUMPTIONS	16
	USE OF GENERIC ANTENNAS	16
	DEFINITIONS	17
	APPENDIX F – REFERENCES	19

1 General Site Summary

1.1 Report Summary

AT&T Mobility, LLC	Summary
Access to Antennas Locked?	Unknown
RF Sign(s) @ access point(s)	Unknown
RF Sign(s) @ antennas	Unknown
Barrier(s) @ sectors	None
Max cumulative simulated RFE level on the Ground	<1% General Public Limit at Ground Level
FCC & AT&T Compliant?	Will Be Compliant

The following documents were provided by the client and were utilized to create this report:

RFDS: NEW-ENGLAND_CONNECTICUT_CTU1039_2018-LTE-Next-Carrier_LTE_ff5901_2051A0D202_10128682_101655_05-25-2017_As-Built-In-Progress_v1.00



CD's: 10128682_AE201_171128_CTL01039_REV1

2 Scale Maps of Site

The following diagrams are included:

- Site Scale Map
- RF Exposure Diagram
- Elevation View

Site Scale Map For: Rocky Hill Old Main St

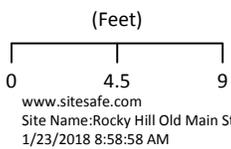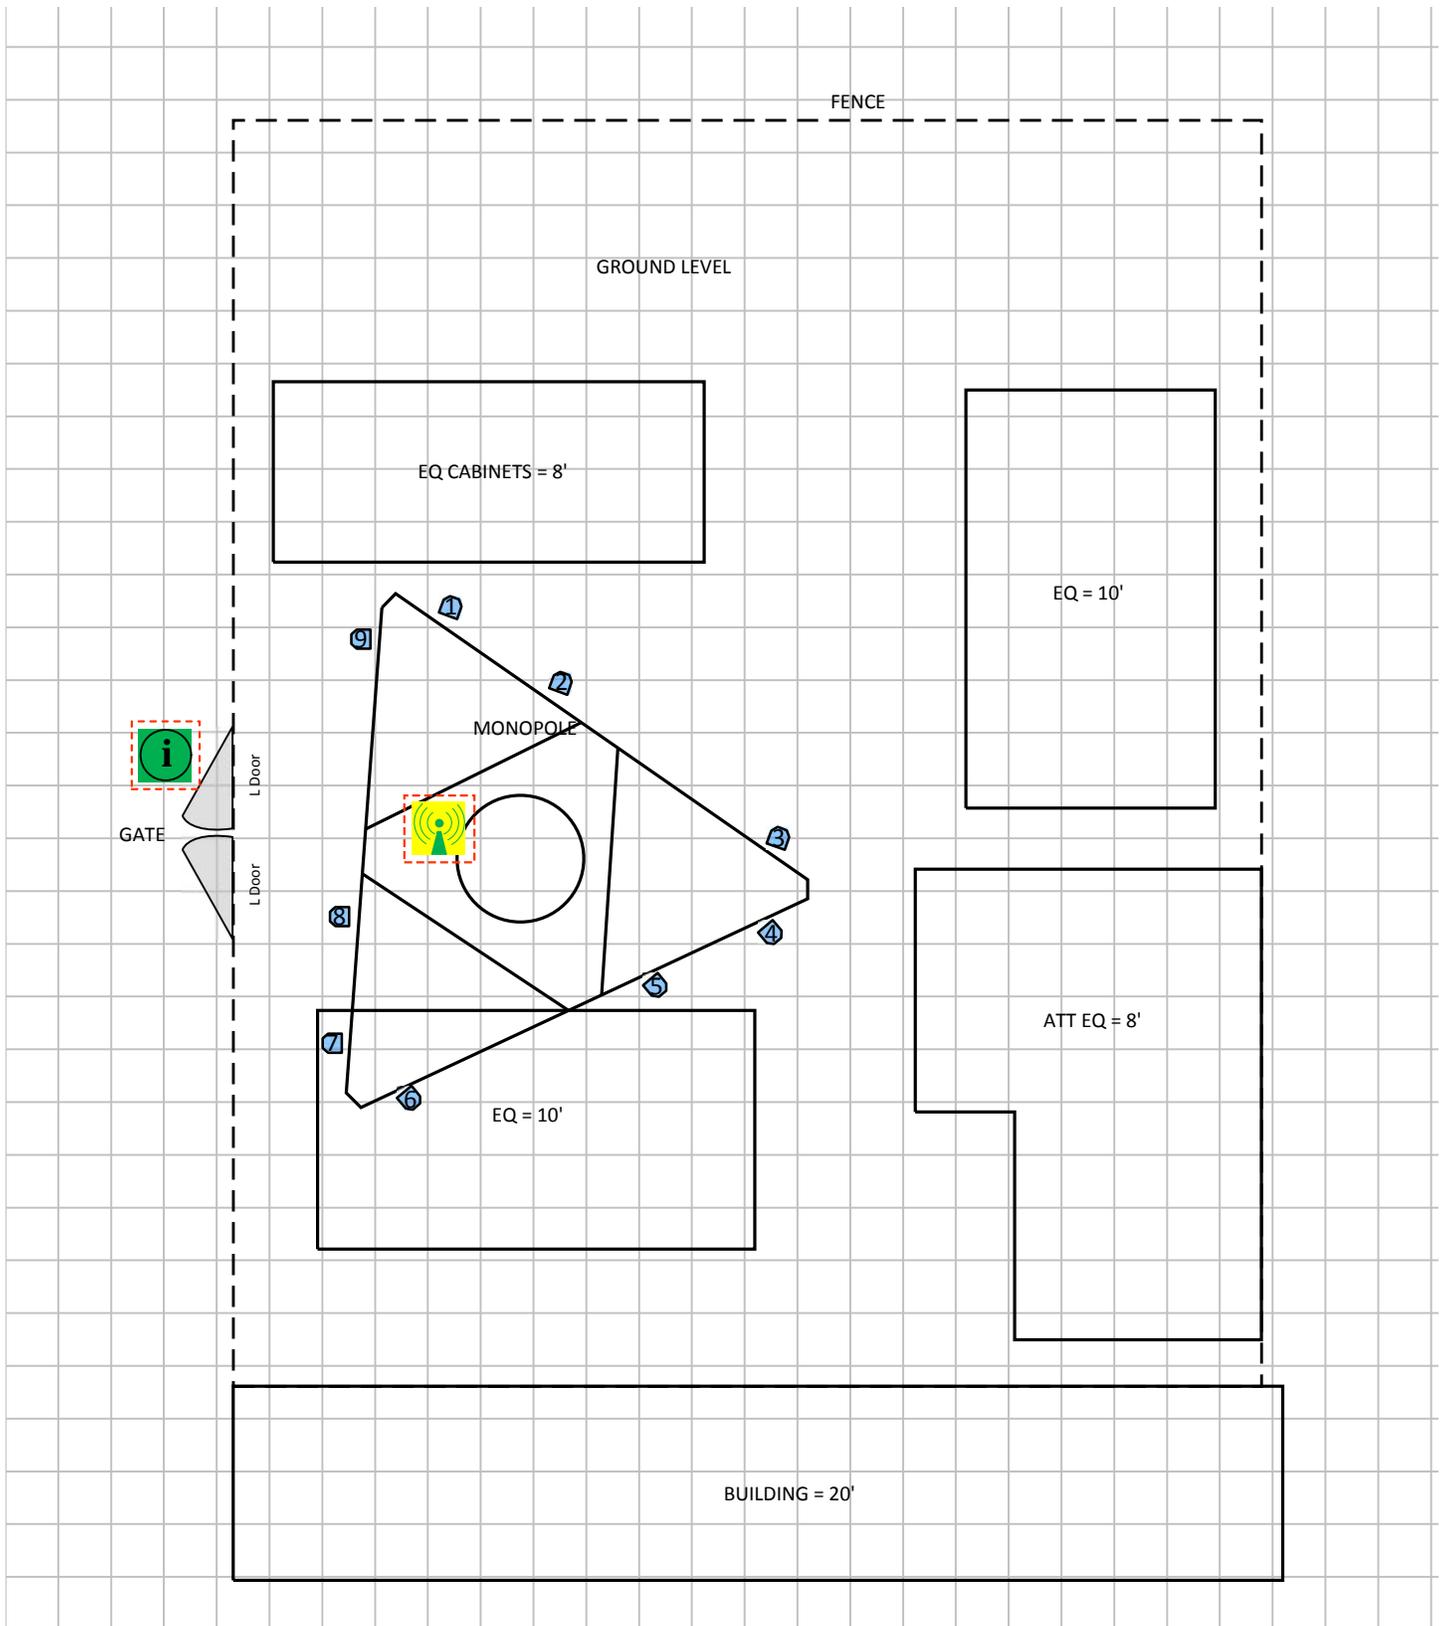

Carrier Identification

- AT&T MOBILITY LLC (Blue circle)
- VERIZON WIRELESS (Red circle)
- T-MOBILE (Pink circle)
- SPRINT (Yellow circle)
- UNKNOWN CARRIER (White circle)

Sign Legend

- Caution 1 (Yellow antenna icon)
- Caution 2 (Yellow antenna icon)
- Notice 2 (Blue antenna icon)
- Notice 1 (Blue antenna icon)
- Warning (Orange antenna icon)
- Info 1 (Green 'i' icon)
- Info 2 (Green 'i' icon)

Barrier (Solid red line)

Proposed Barriers/ Signs (Dashed red line)

3 Antenna Inventory

The following antenna inventory on this and the following page, were obtained by the customer and were utilized to create the site model diagrams:

Ant ID	Operator	Antenna Make & Model	Type	TX Freq (MHz)	Az (Deg)	Hor BW (Deg)	Ant Len (ft)	Ant Gain (dBd)	2G GSM Radio(s)	3G UMTS Radio(s)	4G Radio(s)	Total ERP (Watts)	X	Y	Z AGL
1	AT&T MOBILITY LLC	Powerwave 7750	Panel	850	20	69	4.6	12.51	0	1	0	396.3	21.8'	58.9'	102.7'
1	AT&T MOBILITY LLC	Powerwave 7750	Panel	1900	20	65	4.6	15.61	0	1	0	997.7	21.8'	58.9'	102.7'
2	AT&T MOBILITY LLC	CCI Antennas HPA-65R-BUU-H6	Panel	737	20	66.2	6	11.68	0	0	1	1475.7	27.1'	55.4'	102'
2	AT&T MOBILITY LLC	CCI Antennas HPA-65R-BUU-H6	Panel	1900	20	61.1	6	14.53	0	0	1	4842.1	27.1'	55.4'	102'
3	AT&T MOBILITY LLC (Proposed)	Quintel QS66512-2	Panel	2300	20	64	6	14.56	0	0	1	1285.3	37.4'	48'	102'
3	AT&T MOBILITY LLC (Proposed)	Quintel QS66512-2	Panel	2100	20	57	6	14.76	0	0	1	5070.3	37.4'	48'	102'
4	AT&T MOBILITY LLC	Powerwave 7750	Panel	850	140	69	4.6	12.51	0	1	0	396.3	37'	43.5'	102.7'
4	AT&T MOBILITY LLC	Powerwave 7750	Panel	1900	140	65	4.6	15.61	0	1	0	997.7	37'	43.5'	102.7'
5	AT&T MOBILITY LLC	CCI Antennas HPA-65R-BUU-H8	Panel	737	140	64.9	7.7	13.26	0	0	1	1475.7	31.6'	41'	101.2'
5	AT&T MOBILITY LLC	CCI Antennas HPA-65R-BUU-H8	Panel	1900	140	63.1	7.7	14.76	0	0	1	4842.1	31.6'	41'	101.2'
6	AT&T MOBILITY LLC (Proposed)	CCI Antennas TPA-65R-LCUUUU-H8	Panel	2100	140	65.2	8	13.96	0	0	1	5070.3	19.9'	35.6'	101'
6	AT&T MOBILITY LLC (Proposed)	CCI Antennas TPA-65R-LCUUUU-H8	Panel	2300	140	65	8	14.36	0	0	1	1285.3	19.9'	35.6'	101'
7	AT&T MOBILITY LLC	Powerwave 7750	Panel	850	270	69	4.6	12.51	0	1	0	396.3	16.2'	38.3'	102.7'
7	AT&T MOBILITY LLC	Powerwave 7750	Panel	1900	270	65	4.6	15.61	0	1	0	997.7	16.2'	38.3'	102.7'
8	AT&T MOBILITY LLC	CCI Antennas HPA-65R-BUU-H8	Panel	737	270	64.9	7.7	13.26	0	0	1	1475.7	16.6'	44.3'	101.2'
8	AT&T MOBILITY LLC	CCI Antennas HPA-65R-BUU-H8	Panel	1900	270	63.1	7.7	14.76	0	0	1	4842.1	16.6'	44.3'	101.2'
9	AT&T MOBILITY LLC (Proposed)	CCI Antennas TPA-65R-LCUUUU-H8	Panel	2100	270	65.2	8	13.96	0	0	1	5070.3	17.6'	57.4'	101'
9	AT&T MOBILITY LLC (Proposed)	CCI Antennas TPA-65R-LCUUUU-H8	Panel	2300	270	65	8	14.36	0	0	1	1285.3	17.6'	57.4'	101'

NOTE: X, Y and Z indicate relative position of the bottom of the antenna to the origin location on the site, displayed in the model results diagram. Specifically, the Z reference indicates the bottom of the antenna height above the ground level unless otherwise indicated. The distance to the bottom of the antenna is calculated by subtracting half of the length of the antenna from the antenna centerline. Effective Radiated Power (ERP) is provided by the operator or based on Sitesafe experience. The values used in the modeling may be greater than are currently deployed.


Note: Other operators exist on site but were not considered for this modeling because Sitesafe had no information on them.

4 Emission Predictions


In the RF Exposure Simulations below all heights are reflected with respect to main site level. In most rooftop cases this is the height of the main rooftop and in other cases this can be ground level. Each different height area, rooftop, or platform level is labeled with its height relative to the main site level. Emissions are calculated appropriately based on the relative height and location of that area to all antennas.

The Antenna Inventory heights are referenced to the same level.


RF Exposure Simulation For: Rocky Hill Old Main St

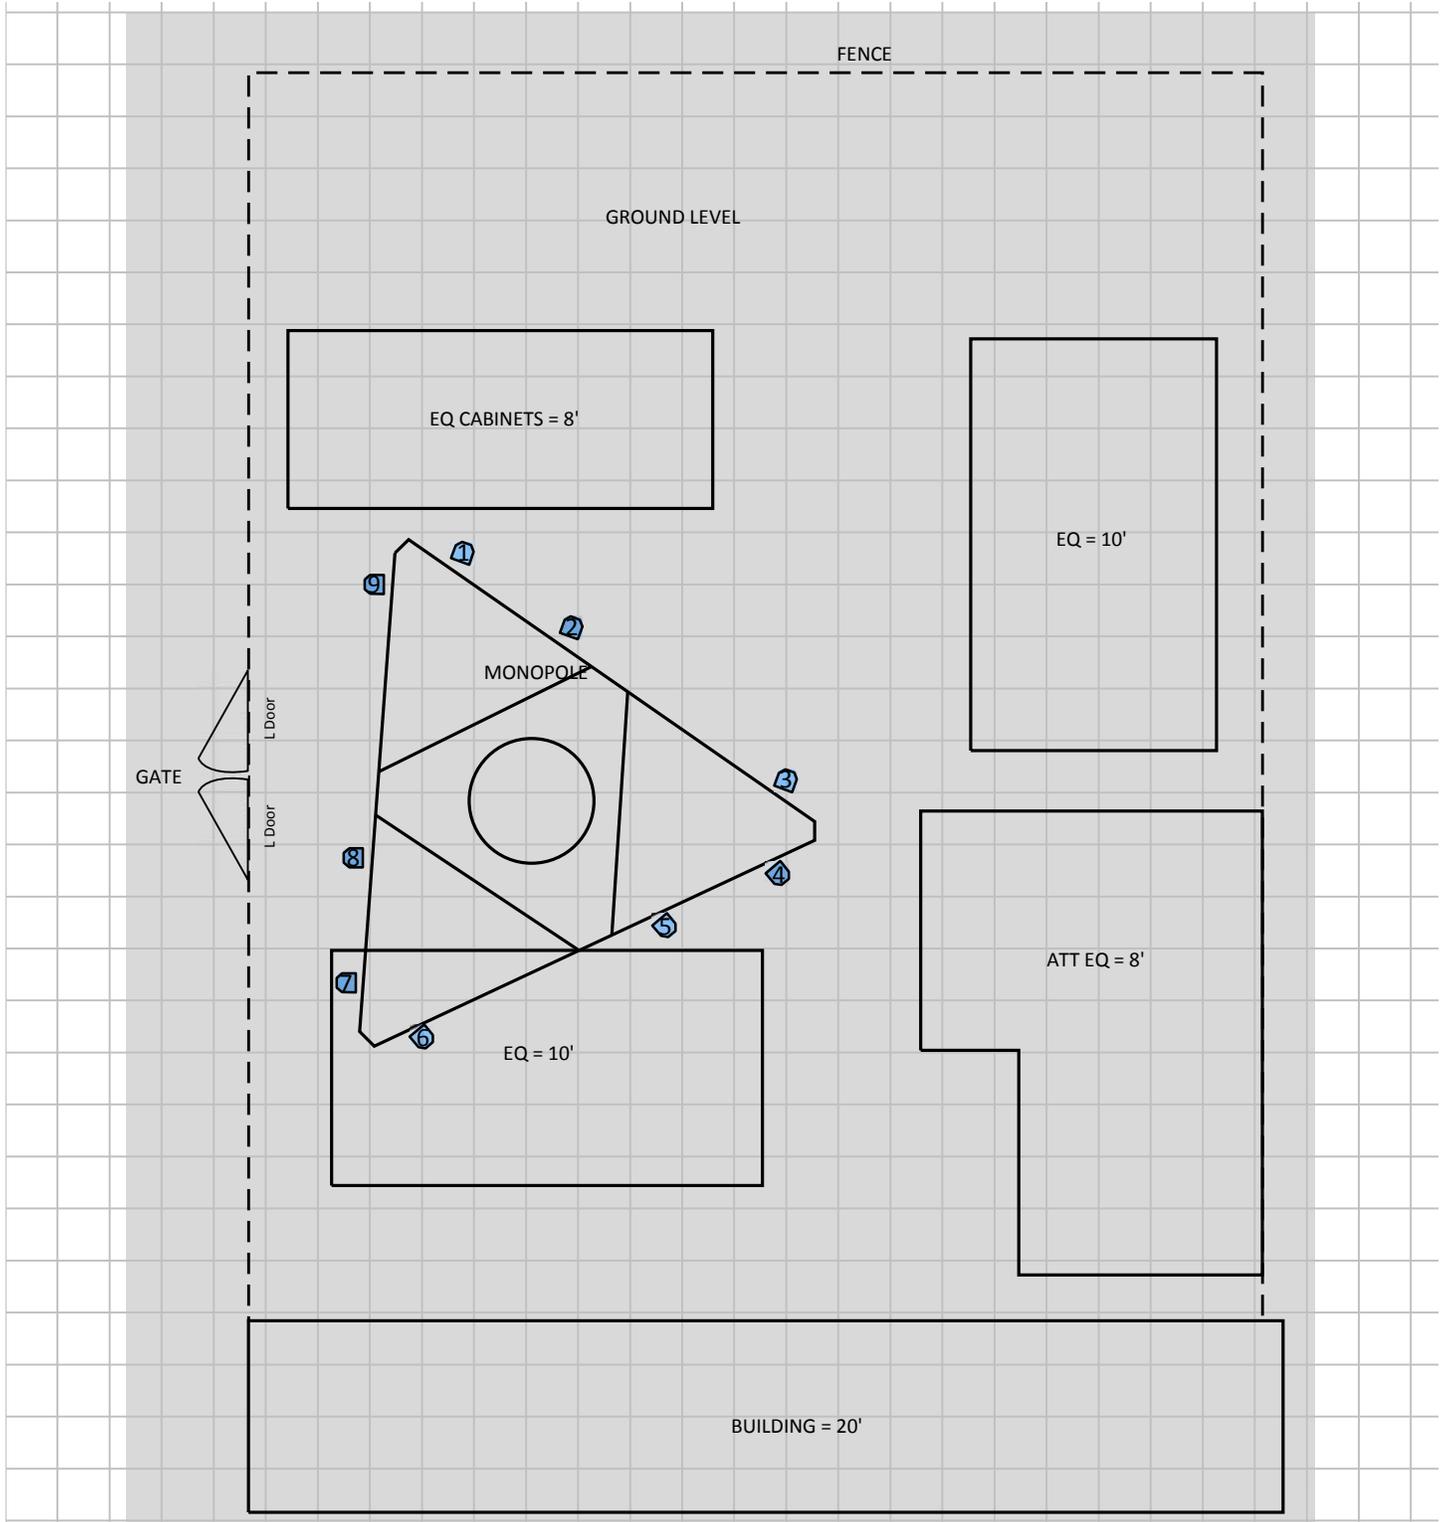


% of FCC Public Exposure Limit
Spatial average 0' - 6'

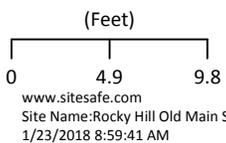

RF Exposure Simulation For: Rocky Hill Old Main St Elevation View

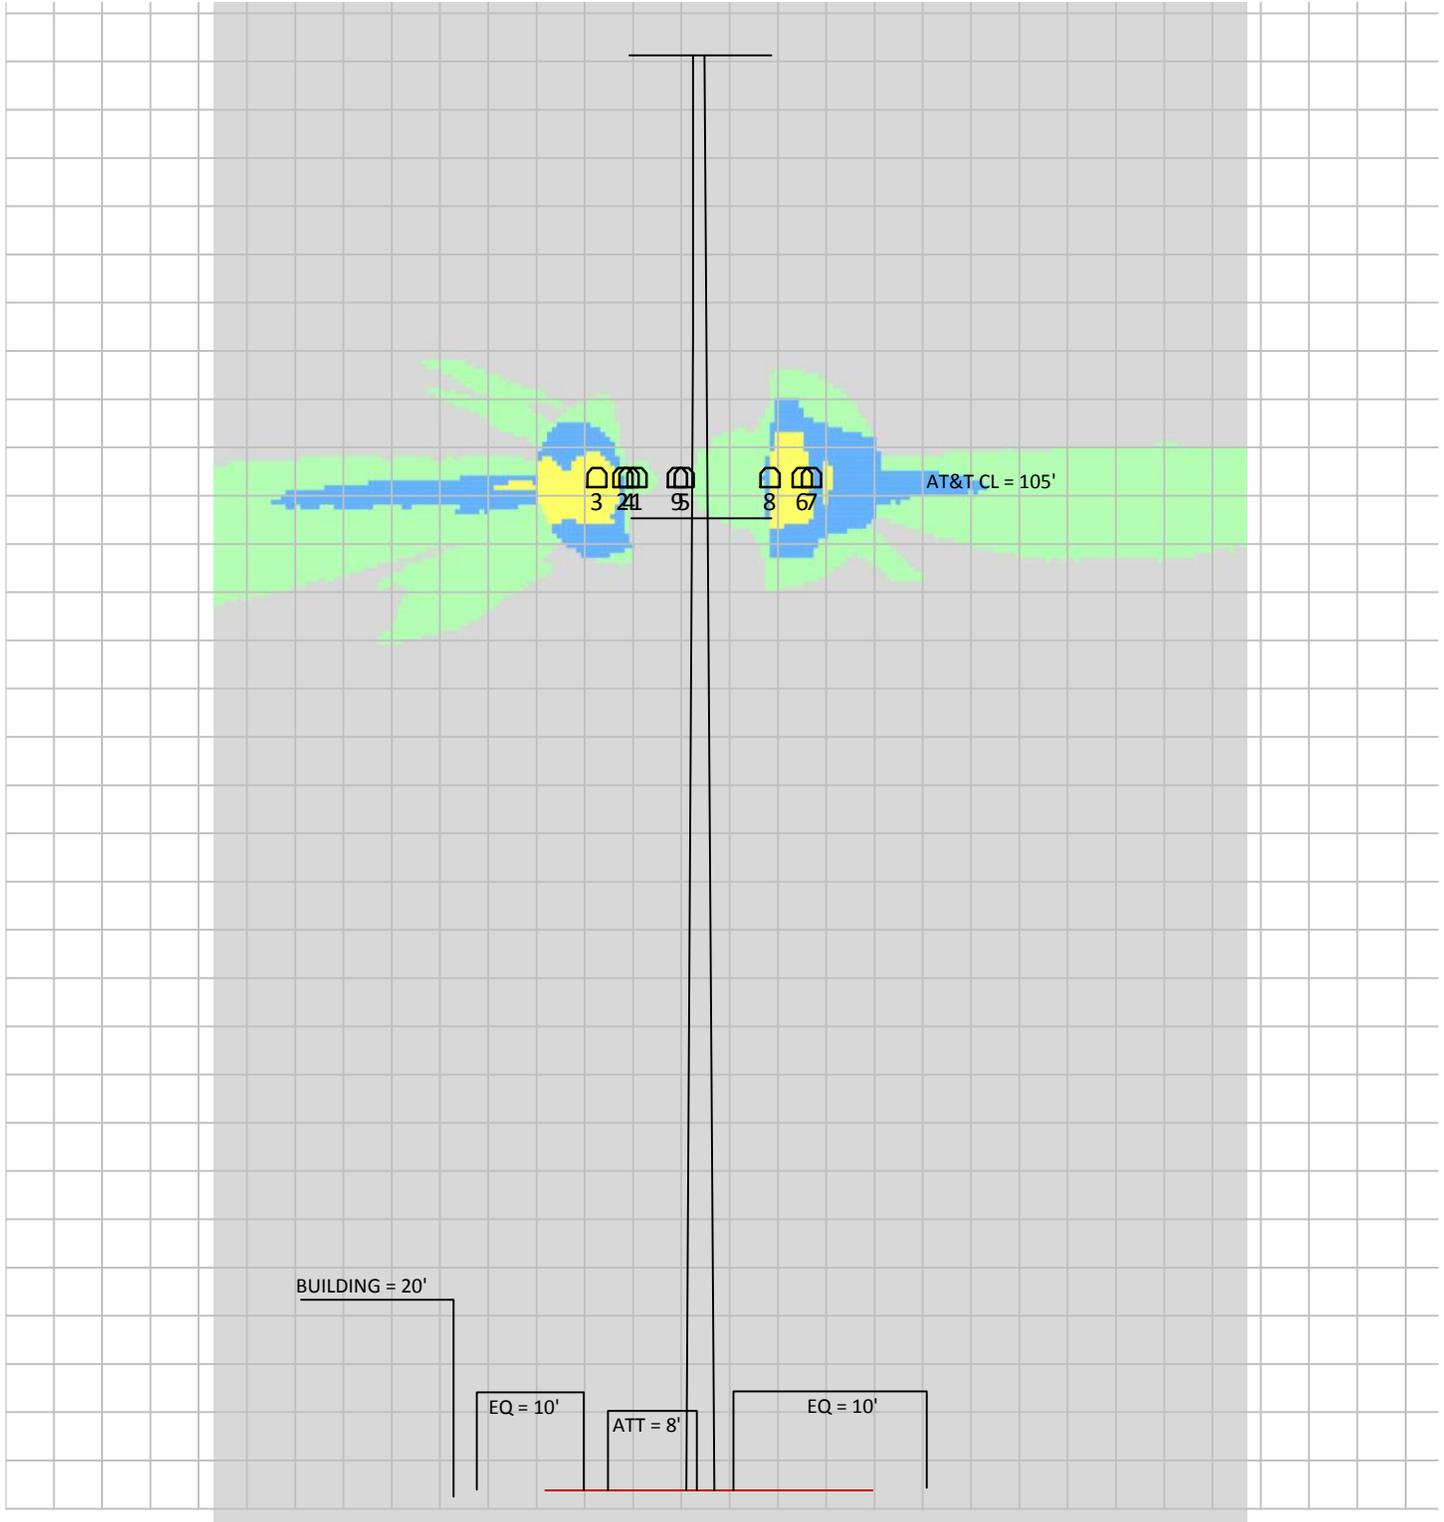

% of FCC Public Exposure Limit
Spatial average 0' - 6'

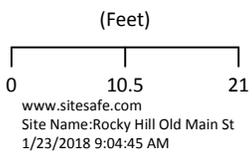

5 Site Compliance

5.1 Site Compliance Statement

Upon evaluation of the cumulative RF emission levels from all operators at this site, RF hazard signage and antenna locations, Sitesafe has determined that:

AT&T Mobility, LLC will be compliant when the remediation recommended in Section 5.2 or other appropriate remediation is implemented.

The compliance determination is based on General Public RFE levels derived from theoretical modeling, RF signage placement, proposed antenna inventory and the level of restricted access to the antennas at the site. Any deviation from the AT&T Mobility, LLC's proposed deployment plan could result in the site being rendered non-compliant.

Modeling is used for determining compliance and the percentage of MPE contribution.

5.2 Actions for Site Compliance

Based on FCC regulations, common industry practice, and our understanding of AT&T Mobility, LLC RF Safety Policy requirements, this section provides a statement of recommendations for site compliance. Recommendations have been proposed based on our understanding of existing access restrictions, signage, and an analysis of predicted RFE levels.

AT&T Mobility, LLC will be made compliant if the following changes are implemented:

Site Access Location

Yellow caution 2 sign required.

Gate Location

Information 1 sign required.

Notes:

- Signage may already exist on site. Sitesafe is recommending as a worst case scenario.

6 Reviewer Certification

The reviewer whose signature appears below hereby certifies and affirms:

That I am an employee of Sitesafe, Inc., in Arlington, Virginia, at which place the staff and I provide RF compliance services to clients in the wireless communications industry; and

That I am thoroughly familiar with the Rules and Regulations of the Federal Communications Commission (FCC) as well as the regulations of the Occupational Safety and Health Administration (OSHA), both in general and specifically as they apply to the FCC Guidelines for Human Exposure to Radio-frequency Radiation; and

That I have thoroughly reviewed this Site Compliance Report and believe it to be true and accurate to the best of my knowledge as assembled by and attested to by Kevin Bernstetter II, El.

January 23, 2018

Appendix A – Statement of Limiting Conditions

Sitesafe has provided computer generated model(s) in this Site Compliance Report to show approximate dimensions of the site, and the model is included to assist the reader of the compliance report to visualize the site area, and to provide supporting documentation for Sitesafe's recommendations.

Sitesafe may note in the Site Compliance Report any adverse physical conditions, such as needed repairs, that Sitesafe became aware of during the normal research involved in creating this report. Sitesafe will not be responsible for any such conditions that do exist or for any engineering or testing that might be required to discover whether such conditions exist. Because Sitesafe is not an expert in the field of mechanical engineering or building maintenance, the Site Compliance Report must not be considered a structural or physical engineering report.

Sitesafe obtained information used in this Site Compliance Report from sources that Sitesafe considers reliable and believes them to be true and correct. Sitesafe does not assume any responsibility for the accuracy of such items that were furnished by other parties. When conflicts in information occur between data collected by Sitesafe provided by a second party and data collected by Sitesafe, the data will be used.

Appendix B – Regulatory Background Information

FCC Rules and Regulations

In 1996, the Federal Communications Commission (FCC) adopted regulations for the evaluating of the effects of RF emissions in 47 CFR § 1.1307 and 1.1310. The guideline from the FCC Office of Engineering and Technology is Bulletin 65 (“OET Bulletin 65”), *Evaluating Compliance with FCC Guidelines for Human Exposure to Radio Frequency Electromagnetic Fields*, Edition 97-01, published August 1997. Since 1996 the FCC periodically reviews these rules and regulations as per their congressional mandate.

FCC regulations define two separate tiers of exposure limits: Occupational or “Controlled environment” and General Public or “Uncontrolled environment”. The General Public limits are generally five times more conservative or restrictive than the Occupational limit. These limits apply to *accessible* areas where workers or the general public may be exposed to Radio Frequency (RF) electromagnetic fields.


Occupational or Controlled limits apply in situations in which persons are exposed as a consequence of their employment and where those persons exposed have been made fully aware of the potential for exposure and can exercise control over their exposure.

An area is considered a Controlled environment when access is limited to these aware personnel. Typical criteria are restricted access (i.e. locked or alarmed doors, barriers, etc.) to the areas where antennas are located coupled with proper RF warning signage. A site with Controlled environments is evaluated with Occupational limits.

All other areas are considered Uncontrolled environments. If a site has no access controls or no RF warning signage it is evaluated with General Public limits.

The theoretical modeling of the RF electromagnetic fields has been performed in accordance with OET Bulletin 65. The Maximum Permissible Exposure (MPE) limits utilized in this analysis are outlined in the following diagram:

FCC Limits for Maximum Permissible Exposure (MPE)

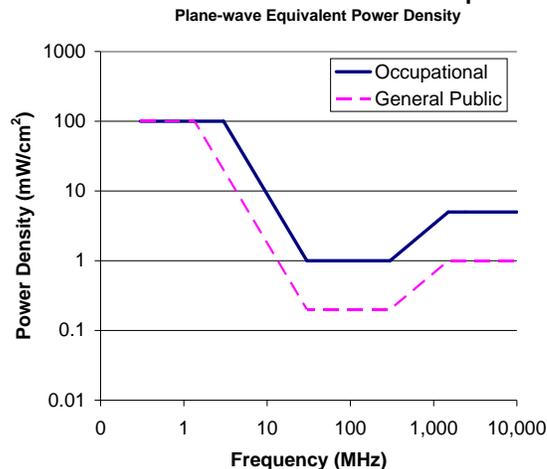

Limits for Occupational/Controlled Exposure (MPE)

Frequency Range (MHz)	Electric Field Strength (E) (V/m)	Magnetic Field Strength (H) (A/m)	Power Density (S) (mW/cm ²)	Averaging Time E ² , H ² or S (minutes)
0.3-3.0	614	1.63	(100)*	6
3.0-30	1842/f	4.89/f	(900/f ²)*	6
30-300	61.4	0.163	1.0	6
300-1500	--	--	f/300	6
1500-100,000	--	--	5	6

Limits for General Population/Uncontrolled Exposure (MPE)

Frequency Range (MHz)	Electric Field Strength (E) (V/m)	Magnetic Field Strength (H) (A/m)	Power Density (S) (mW/cm ²)	Averaging Time E ² , H ² or S (minutes)
0.3-1.34	614	1.63	(100)*	30
1.34-30	824/f	2.19/f	(180/f ²)*	30
30-300	27.5	0.073	0.2	30
300-1500	--	--	f/1500	30
1500-100,000	--	--	1.0	30

f = frequency in MHz

*Plane-wave equivalent power density

OSHA Statement

The General Duty clause of the OSHA Act (Section 5) outlines the occupational safety and health responsibilities of the employer and employee. The General Duty clause in Section 5 states:

- (a) Each employer –
 - (1) shall furnish to each of his employees employment and a place of employment which are free from recognized hazards that are causing or are likely to cause death or serious physical harm to his employees;
 - (2) shall comply with occupational safety and health standards promulgated under this Act.
- (b) Each employee shall comply with occupational safety and health standards and all rules, regulations, and orders issued pursuant to this Act which are applicable to his own actions and conduct.

OSHA has defined Radiofrequency and Microwave Radiation safety standards for workers who may enter hazardous RF areas. Regulation Standards 29 CFR § 1910.147 identify a generic Lock Out Tag Out procedure aimed to control the unexpected energization or start up of machines when maintenance or service is being performed.

Appendix C – Safety Plan and Procedures

The following items are general safety recommendations that should be administered on a site by site basis as needed by the carrier.

General Maintenance Work: Any maintenance personnel required to work immediately in front of antennas and / or in areas indicated as above 100% of the Occupational MPE limits should coordinate with the wireless operators to disable transmitters during their work activities.

Training and Qualification Verification: All personnel accessing areas indicated as exceeding the General Population MPE limits should have a basic understanding of EME awareness and RF Safety procedures when working around transmitting antennas. Awareness training increases a workers understanding to potential RF exposure scenarios. Awareness can be achieved in a number of ways (e.g. videos, formal classroom lecture or internet based courses).

Physical Access Control: Access restrictions to transmitting antennas locations is the primary element in a site safety plan. Examples of access restrictions are as follows:

- Locked door or gate
- Alarmed door
- Locked ladder access
- Restrictive Barrier at antenna (e.g. Chain link with posted RF Sign)

RF Signage: Everyone should obey all posted signs at all times. RF signs play an important role in properly warning a worker prior to entering into a potential RF Exposure area.

Assume all antennas are active: Due to the nature of telecommunications transmissions, an antenna transmits intermittently. Always assume an antenna is transmitting. Never stop in front of an antenna. If you have to pass by an antenna, move through as quickly and safely as possible thereby reducing any exposure to a minimum.

Maintain a 3 foot clearance from all antennas: There is a direct correlation between the strength of an EME field and the distance from the transmitting antenna. The further away from an antenna, the lower the corresponding EME field is.

Site RF Emissions Diagram: Section 4 of this report contains an RF Diagram that outlines various theoretical Maximum Permissible Exposure (MPE) areas at the site. The modeling is a worst case scenario assuming a duty cycle of 100% for each transmitting antenna at full power. This analysis is based on one of two access control criteria: General Public criteria means the access to the site is uncontrolled and anyone can gain access. Occupational criteria means the access is restricted and only properly trained individuals can gain access to the antenna locations.

Appendix D – RF Emissions

The RF Emissions Simulation(s) in this report display theoretical spatially averaged percentage of the Maximum Permissible Exposure for all systems at the site unless otherwise noted. These diagrams use modeling as prescribed in OET Bulletin 65 and assumptions detailed in Appendix E.

The key at the bottom of each RF Emissions Simulation indicates percentages displayed referenced to FCC General Public Maximum Permissible Exposure (MPE) limits. Color coding on the diagram is as follows:

- Areas indicated as Gray are predicted to be below 5% of the MPE limits. **Gray represents areas more than 20 times below the most conservative exposure limit.**
- Green represents areas are predicted to be between 5% and 100% of the MPE limits. **Green areas are accessible to anyone.**
- Blue represents areas predicted to exceed the General Public MPE limits but are less than Occupational limits. **Blue areas should be accessible only to RF trained workers.**
- Yellow represents areas predicted to exceed Occupational MPE limits. **Yellow areas should be accessible only to RF trained workers able to assess current exposure levels.**
- Red represents areas predicted to have exposure more than 10 times the Occupational MPE limits. **Red indicates that the RF levels must be reduced prior to access.** An RF Safety Plan is required which outlines how to reduce the RF energy in these areas prior to access.

Appendix E – Assumptions and Definitions

General Model Assumptions

In this site compliance report, it is assumed that all antennas are operating at **full power at all times**. Software modeling was performed for all transmitting antennas located on the site. Sitesafe has further assumed a 100% duty cycle and maximum radiated power.

The modeling is based on recommendations from the FCC's OET-65 bulletin with the following variances per AT&T guidance. Reflection has not been considered in the modeling, i.e. the reflection factor is 1.0. The near / far field boundary has been set to 1.5 times the aperture height of the antenna and modeling beyond that point is the lesser of the near field cylindrical model and the far field model taking into account the gain of the antenna.

The site has been modeled with these assumptions to show the maximum RF energy density. Areas modeled with exposure greater than 100% of the General Public MPE level may not actually occur, but are shown as a prediction that could be realized. Sitesafe believes these areas to be safe for entry by occupationally trained personnel utilizing appropriate personal protective equipment (in most cases, a personal monitor).

Use of Generic Antennas

For the purposes of this report, the use of "Generic" as an antenna model, or "Unknown" for an operator means the information about a carrier, their FCC license and/or antenna information was not provided and could not be obtained while on site. In the event of unknown information, Sitesafe will use our industry specific knowledge of equipment, antenna models, and transmit power to model the site. If more specific information can be obtained for the unknown measurement criteria, Sitesafe recommends remodeling of the site utilizing the more complete and accurate data. Information about similar facilities is used when the service is identified and associated with a particular antenna. If no information is available regarding the transmitting service associated with an unidentified antenna, using the antenna manufacturer's published data regarding the antenna's physical characteristics makes more conservative assumptions.

Where the frequency is unknown, Sitesafe uses the closest frequency in the antenna's range that corresponds to the highest Maximum Permissible Exposure (MPE), resulting in a conservative analysis.

Definitions

5% Rule – The rules adopted by the FCC specify that, in general, at multiple transmitter sites actions necessary to bring the area into compliance with the guidelines are the shared responsibility of all licensees whose transmitters produce field strengths or power density levels at the area in question in excess of 5% of the exposure limits. In other words, any wireless operator that contributes 5% or greater of the MPE limit in an area that is identified to be greater than 100% of the MPE limit is responsible taking corrective actions to bring the site into compliance.

Compliance – The determination of whether a site is safe or not with regards to Human Exposure to Radio Frequency Radiation from transmitting antennas.

Decibel (dB) – A unit for measuring power or strength of a signal.

Duty Cycle – The percent of pulse duration to the pulse period of a periodic pulse train. Also, may be a measure of the temporal transmission characteristic of an intermittently transmitting RF source such as a paging antenna by dividing average transmission duration by the average period for transmission. A duty cycle of 100% corresponds to continuous operation.

Effective (or Equivalent) Isotropic Radiated Power (EIRP) – The product of the power supplied to the antenna and the antenna gain in a given direction relative to an isotropic antenna.

Effective Radiated Power (ERP) – In a given direction, the relative gain of a transmitting antenna with respect to the maximum directivity of a half wave dipole multiplied by the net power accepted by the antenna from the connecting transmitter.

Gain (of an antenna) – The ratio of the maximum intensity in a given direction to the maximum radiation in the same direction from an isotropic radiator. Gain is a measure of the relative efficiency of a directional antennas as compared to an omni directional antenna.

General Population/Uncontrolled Environment – Defined by the FCC, as an area where exposure to RF energy may occur to persons who are **unaware** of the potential for exposure and who have no control of their exposure. General Population is also referenced as General Public.

Generic Antenna – For the purposes of this report, the use of "Generic" as an antenna model means the antenna information was not provided and could not be obtained while on site. In the event of unknown information, Sitesafe will use our industry specific knowledge of antenna models to select a worst case scenario antenna to model the site.

Isotropic Antenna – An antenna that is completely non-directional. In other words, an antenna that radiates energy equally in all directions.

Maximum Measurement – This measurement represents the single largest measurement recorded when performing a spatial average measurement.

Maximum Permissible Exposure (MPE) – The maximum levels of RF exposure a person may be exposed to without harmful effect and with acceptable safety factor.

Occupational/Controlled Environment – Defined by the FCC, as an area where Radio Frequency Radiation (RFR) exposure may occur to persons who are **aware** of the

potential for exposure as a condition of employment or specific activity and can exercise control over their exposure.

OET Bulletin 65 – Technical guideline developed by the FCC's Office of Engineering and Technology to determine the impact of Radio Frequency radiation on Humans. The guideline was published in August 1997.

OSHA (Occupational Safety and Health Administration) – Under the Occupational Safety and Health Act of 1970, employers are responsible for providing a safe and healthy workplace for their employees. OSHA's role is to promote the safety and health of America's working men and women by setting and enforcing standards; providing training, outreach and education; establishing partnerships; and encouraging continual process improvement in workplace safety and health. For more information, visit www.osha.gov.

Radio Frequency (RF) – The frequencies of electromagnetic waves which are used for radio communications. Approximately 3 kHz to 300 GHz.

Radio Frequency Exposure (RFE) – The amount of RF power density that a person is or might be exposed to.

Spatial Average Measurement – A technique used to average a minimum of ten (10) measurements taken in a ten (10) second interval from zero (0) to six (6) feet. This measurement is intended to model the average power density an average sized human will be exposed to at a location.

Transmitter Power Output (TPO) – The radio frequency output power of a transmitter's final radio frequency stage as measured at the output terminal while connected to a load.

Appendix F – References

The following references can be followed for further information about RF Health and Safety.

Sitesafe, Inc.

<http://www.sitesafe.com>

FCC Radio Frequency Safety

<http://www.fcc.gov/encyclopedia/radio-frequency-safety>

National Council on Radiation Protection and Measurements (NCRP)

<http://www.ncrponline.org>

Institute of Electrical and Electronics Engineers, Inc., (IEEE)

<http://www.ieee.org>

American National Standards Institute (ANSI)

<http://www.ansi.org>

Environmental Protection Agency (EPA)

<http://www.epa.gov/radtown/wireless-tech.html>

National Institutes of Health (NIH)

<http://www.niehs.nih.gov/health/topics/agents/emf/>

Occupational Safety and Health Agency (OSHA)

<http://www.osha.gov/SLTC/radiofrequencyradiation/>

International Commission on Non-Ionizing Radiation Protection (ICNIRP)

<http://www.icnirp.org>

World Health Organization (WHO)

<http://www.who.int/peh-emf/en/>

National Cancer Institute

<http://www.cancer.gov/cancertopics/factsheet/Risk/cellphones>

American Cancer Society (ACS)

http://www.cancer.org/docroot/PED/content/PED_1_3X_Cellular_Phone_Towers.asp?sitearea=PED

European Commission Scientific Committee on Emerging and Newly Identified Health Risks

http://ec.europa.eu/health/ph_risk/committees/04_scenihr/docs/scenihr_o_022.pdf

Fairfax County, Virginia Public School Survey

<http://www.fcps.edu/fts/safety-security/RFEESurvey/>

UK Health Protection Agency Advisory Group on Non-ionising Radiation

http://www.hpa.org.uk/webw/HPAweb&HPAwebStandard/HPAweb_C/1317133826368

Norwegian Institute of Public Health

<http://www.fhi.no/dokumenter/545eea7147.pdf>

StartAntennaData It is advisable to provide an ID (ant 1) for all antennas

ID	Name	Freq (MHz)	Trans Power	Trans Count	Coax Len	Coax Type	Other Losses	Input Power	Calc Power	Mfg	Model	X (ft)	Y (ft)	Z (ft)	Type	Aper (ft)	dBd Gain	BWdth Pt Dir	Uptime Profile	ON flag
1	AT&T MOB	850	22.23321	1	0			22.23321		Powerwav	7750	21.82731	58.93299	102.7085	Panel	4.583	12.51	69;20	100%	ON•
1	AT&T MOB	1900	27.41574	1	0			27.41574		Powerwav	7750	21.82731	58.93299	102.7085	Panel	4.583	15.61	65;20	100%	ON•
2	AT&T MOB	737	100.2305	1	0			100.2305		CCI Antenn	HPA-65R-B	27.04611	55.34611	102	Panel	6	11.68	66.2;20	100%	ON•
2	AT&T MOB	1900	170.62	1	0			170.62		CCI Antenn	HPA-65R-B	27.04611	55.34611	102	Panel	6	14.53	61.1;20	100%	ON•
3	AT&T MOB	2100	169.4455	1	0			169.4455		Quintel	QS66512-2	37.34611	47.99611	102	Panel	6	14.76	57;20	100%	ON•
3	AT&T MOB	2300	44.97798	1	0			44.97798		Quintel	QS66512-2	37.34611	47.99611	102	Panel	6	14.56	64;20	100%	ON•
4	AT&T MOB	850	22.23321	1	0			22.23321		Powerwav	7750	36.99611	43.44611	102.7085	Panel	4.583	12.51	69;140	100%	ON•
4	AT&T MOB	1900	27.41574	1	0			27.41574		Powerwav	7750	36.99611	43.44611	102.7085	Panel	4.583	15.61	65;140	100%	ON•
5	AT&T MOB	737	69.66265	1	0			69.66265		CCI Antenn	HPA-65R-B	31.54611	40.94611	101.15	Panel	7.7	13.26	64.9;140	100%	ON•
5	AT&T MOB	1900	161.8192	1	0			161.8192		CCI Antenn	HPA-65R-B	31.54611	40.94611	101.15	Panel	7.7	14.76	63.1;140	100%	ON•
6	AT&T MOB	2100	203.7183	1	0			203.7183		CCI Antenn	TPA-65R-LC	19.89611	35.59611	101	Panel	8	13.96	65.2;140	100%	ON•
6	AT&T MOB	2300	47.09773	1	0			47.09773		CCI Antenn	TPA-65R-LC	19.89611	35.59611	101	Panel	8	14.36	65;140	100%	ON•
7	AT&T MOB	850	22.23321	1	0			22.23321		Powerwav	7750	16.19611	38.24611	102.7085	Panel	4.583	12.51	69;270	100%	ON•
7	AT&T MOB	1900	27.41574	1	0			27.41574		Powerwav	7750	16.19611	38.24611	102.7085	Panel	4.583	15.61	65;270	100%	ON•
8	AT&T MOB	737	69.66265	1	0			69.66265		CCI Antenn	HPA-65R-B	16.54611	44.24611	101.15	Panel	7.7	13.26	64.9;270	100%	ON•
8	AT&T MOB	1900	161.8192	1	0			161.8192		CCI Antenn	HPA-65R-B	16.54611	44.24611	101.15	Panel	7.7	14.76	63.1;270	100%	ON•
9	AT&T MOB	2100	203.7183	1	0			203.7183		CCI Antenn	TPA-65R-LC	17.54611	57.39611	101	Panel	8	13.96	65.2;270	100%	ON•
9	AT&T MOB	2300	47.09773	1	0			47.09773		CCI Antenn	TPA-65R-LC	17.54611	57.39611	101	Panel	8	14.36	65;270	100%	ON•

StartSymbolData



Date: **September 29, 2017**

Marianne Dunst
Crown Castle
3530 Toringdon Way, Suite 300
Charlotte, NC 28277

Paul J. Ford and Company
250 E. Broad Street, Suite 600
Columbus, OH 43215
mscroggy@pjfweb.com

Subject: Structural Analysis Report

Carrier Designation: **AT&T Mobility Co-Locate**
Carrier Site Number: CTL01039
Carrier Site Name: ROCKY HILL - OLD MAIN ST.

Crown Castle Designation: **Crown Castle BU Number:** 827050
Crown Castle Site Name: Rocky Hill/ Rte 160_1
Crown Castle JDE Job Number: 464096
Crown Castle Work Order Number: 1466637
Crown Castle Application Number: 409668 Rev. 0

Engineering Firm Designation: **Paul J. Ford and Company Project Number:** 37517-3422.001.7805

Site Data: **699 Old Main St., Rocky Hill, Hartford County, CT**
Latitude 41° 40' 5.77", Longitude -72° 38' 16.93"
147.5 Foot - Monopole Tower

Dear Marianne Dunst,

Paul J. Ford and Company is pleased to submit this "**Structural Analysis Report**" to determine the structural integrity of the above mentioned tower. This analysis has been performed in accordance with the Crown Castle Structural 'Statement of Work' and the terms of Crown Castle Purchase Order Number 1087330, in accordance with application 409668, revision 0.

The purpose of the analysis is to determine acceptability of the tower stress level. Based on our analysis we have determined the tower stress level for the structure and foundation, under the following load case, to be:

LC5: Existing + Proposed Equipment

Sufficient Capacity

Note: See Table I and Table II for the proposed and existing loading, respectively.

This analysis has been performed in accordance with the 2016 Connecticut State Building Code based upon an ultimate 3-second gust wind speed of 125 mph converted to a nominal 3-second gust wind speed of 97 mph per Section 1609.3 and Appendix N as required for use in the ANSI/TIA-222-G-2005 Standard, "Structural Standard for Antenna Supporting Structures and Antennas", with ANSI/TIA-222-G-1-2007 and ANSI/TIA-222-G-2-2009 Addenda per Exception #5 of Section 1609.1.1. Risk Category II, Exposure Category C and Topographic Category 1 with a maximum Topographic Factor, Kzt, of 1.0 were used in this analysis.

We at Paul J. Ford and Company appreciate the opportunity of providing our continuing professional services to you and Crown Castle. If you have any questions or need further assistance on this or any other projects please give us a call.

Respectfully submitted by:


Morgan Scroggy, PE
Project Engineer



10-2-17

Date: **September 29, 2017**

Marianne Dunst
Crown Castle
3530 Toringdon Way, Suite 300
Charlotte, NC 28277

Paul J. Ford and Company
250 E. Broad Street, Suite 600
Columbus, OH 43215
mscroggy@pjfweb.com

Subject: Structural Analysis Report

Carrier Designation: **AT&T Mobility Co-Locate**
Carrier Site Number: CTL01039
Carrier Site Name: ROCKY HILL - OLD MAIN ST.

Crown Castle Designation: **Crown Castle BU Number:** 827050
Crown Castle Site Name: Rocky Hill/ Rte 160_1
Crown Castle JDE Job Number: 464096
Crown Castle Work Order Number: 1466637
Crown Castle Application Number: 409668 Rev. 0

Engineering Firm Designation: **Paul J. Ford and Company Project Number:** 37517-3422.001.7805

Site Data: **699 Old Main St., Rocky Hill, Hartford County, CT**
Latitude 41° 40' 5.77", Longitude -72° 38' 16.93"
147.5 Foot - Monopole Tower

Dear Marianne Dunst,

Paul J. Ford and Company is pleased to submit this "**Structural Analysis Report**" to determine the structural integrity of the above mentioned tower. This analysis has been performed in accordance with the Crown Castle Structural 'Statement of Work' and the terms of Crown Castle Purchase Order Number 1087330, in accordance with application 409668, revision 0.

The purpose of the analysis is to determine acceptability of the tower stress level. Based on our analysis we have determined the tower stress level for the structure and foundation, under the following load case, to be:

LC5: Existing + Proposed Equipment

Sufficient Capacity

Note: See Table I and Table II for the proposed and existing loading, respectively.

This analysis has been performed in accordance with the 2016 Connecticut State Building Code based upon an ultimate 3-second gust wind speed of 125 mph converted to a nominal 3-second gust wind speed of 97 mph per Section 1609.3 and Appendix N as required for use in the ANSI/TIA-222-G-2005 Standard, "Structural Standard for Antenna Supporting Structures and Antennas", with ANSI/TIA-222-G-1-2007 and ANSI/TIA-222-G-2-2009 Addenda per Exception #5 of Section 1609.1.1. Risk Category II, Exposure Category C and Topographic Category 1 with a maximum Topographic Factor, Kzt, of 1.0 were used in this analysis.

We at *Paul J. Ford and Company* appreciate the opportunity of providing our continuing professional services to you and Crown Castle. If you have any questions or need further assistance on this or any other projects please give us a call.

Respectfully submitted by:

Morgan Scroggy, PE
Project Engineer

TABLE OF CONTENTS

1) INTRODUCTION

2) ANALYSIS CRITERIA

Table 1 - Proposed Antenna and Cable Information

Table 2 - Existing Antenna and Cable Information

Table 3 - Design Antenna and Cable Information

3) ANALYSIS PROCEDURE

Table 4 - Documents Provided

3.1) Analysis Method

3.2) Assumptions

4) ANALYSIS RESULTS

Table 5 - Section Capacity (Summary)

Table 6 – Tower Components vs. Capacity

4.1) Recommendations

5) APPENDIX A

tnxTower Output

6) APPENDIX B

Base Level Drawing

7) APPENDIX C

Additional Calculations

1) INTRODUCTION

This tower is a 147.5 ft Monopole tower designed by PIROD MANUFACTURES INC. in July of 1999. The tower was originally designed for a wind speed of 80 mph per TIA/EIA-222-F.

2) ANALYSIS CRITERIA

This analysis has been performed in accordance with the 2016 Connecticut State Building Code based upon an ultimate 3-second gust wind speed of 125 mph converted to a nominal 3-second gust wind speed of 97 mph per Section 1609.3 and Appendix N as required for use in the ANSI/TIA-222-G-2005 Standard, "Structural Standard for Antenna Supporting Structures and Antennas", with ANSI/TIA-222-G-1-2007 and ANSI/TIA-222-G-2-2009 Addenda per Exception #5 of Section 1609.1.1. Risk Category II, Exposure Category C and Topographic Category 1 with a maximum Topographic Factor, Kzt, of 1.0 were used in this analysis.

Table 1 - Proposed Antenna and Cable Information

Mounting Level (ft)	Center Line Elevation (ft)	Number of Antennas	Antenna Manufacturer	Antenna Model	Number of Feed Lines	Feed Line Size (in)	Note
105.0	105.0	1	cci antennas	HPA-65R-BUU-H6 w/ Mount Pipe	1 2	3/8 5/8	-
		2	cci antennas	HPA-65R-BUU-H8 w/ Mount Pipe			
		2	cci antennas	TPA-65R-LCUUUU-H8 w/ Pipe			
		3	ericsson	RRUS 32			
		3	ericsson	RRUS 32 B2			
		3	ericsson	RRUS 32 B66			
		3	powerwave tech	1001940			
		1	quintel technology	QS66512-2 w/ Mount Pipe			
		1	raycap	DC6-48-60-18-8F			

Table 2 - Existing Antenna and Cable Information

Mounting Level (ft)	Center Line Elevation (ft)	Number of Antennas	Antenna Manufacturer	Antenna Model	Number of Feed Lines	Feed Line Size (in)	Note
148.0	167.0	2	dbspectra	DS4C06F36D-D	13 7	1-5/8 7/8	1
	154.0	1	rfs celwave	201-1N			
	152.0	1	radiowaves	HPD2-4.7			
	149.0	3	commscope	LNx-6515DS-VTM w/ Mount Pipe			
		3	ericsson	ERICSSON AIR 21 B2A B4P w/ Mount Pipe			
		3	ericsson	ERICSSON AIR 21 B4A B2P w/ Mount Pipe			
		3	ericsson	KRY 112 144/1			
	148.0	1	tower mounts	Platform Mount [LP 405-1]			

Mounting Level (ft)	Center Line Elevation (ft)	Number of Antennas	Antenna Manufacturer	Antenna Model	Number of Feed Lines	Feed Line Size (in)	Note
140.0	140.0	3	alcatel lucent	RRH2X60-AWS	13	1-5/8	1
		3	alcatel lucent	RRH2X60-PCS			
		6	commscope	HBXX-6517DS-A2M w/ Pipe			
		4	commscope	LNX-6514DS-A1M w/ Mount Pipe			
		2	css	X7C-FRO-660-V w/ Mount Pipe			
		1	rfs celwave	DB-T1-6Z-8AB-0Z			
		6	rfs celwave	FD9R6004/2C-3L			
		1	tower mounts	Platform Mount [LP 304-1]			
130.0	130.0	6	decibel	DB980H65E-M w/ Mount Pipe	6	1-5/8	1
		1	tower mounts	Platform Mount [LP 405-1]			
105.0	105.0	3	ericsson	RRUS-11	-	-	2
		1	kmw com	AM-X-CD-16-65-00T-RET w/ Pipe			
		3	powerwave technologies	7770.00 w/ Mount Pipe			
		2	powerwave technologies	P65-17-XLH-RR w/ Mount Pipe			
		3	ericsson	RRUS-11	4 2 12	3/8 5/8 1-5/8	1
		3	powerwave technologies	7750.00 w/ Mount Pipe			
		6	powerwave technologies	LGP21401			
		6	powerwave technologies	LGP21903			
		1	raycap	DC6-48-60-18-8F			
		1	tower mounts	Platform Mount [LP 303-1]			
95.0	95.0	3	rfs celwave	APXV18-206516S-C w/ Pipe	6	1-5/8	1
		1	tower mounts	Pipe Mount [PM 601-3]			
89.0	95.0	1	rfs celwave	1142-2C	1	1/2	1
	89.0	1	tower mounts	Side Arm Mount [SO 701-1]			
72.0	74.0	1	gps	GPS_A	-	-	1
	72.0	1	tower mounts	Side Arm Mount [SO 701-1]			
54.0	64.0	1	rfs celwave	220-8N	2	7/8	1
	61.0	1	rfs celwave	201-1N			
	54.0	2	tower mounts	Side Arm Mount [SO 701-1]			
49.0	49.0	1	decibel	DB436-C	1	7/8	1
		1	tower mounts	Pipe Mount [PM 601-1]			
45.0	45.0	1	decibel	DB436-C	1	7/8	1
		1	tower mounts	Pipe Mount [PM 601-1]			
40.0	40.0	1	decibel	DB436-C	1	7/8	1
		1	tower mounts	Pipe Mount [PM 601-1]			
37.0	37.0	1	decibel	DB436-C	1	7/8	1
		1	tower mounts	Pipe Mount [PM 601-1]			

- Notes:
 1) Existing Equipment
 2) Equipment To Be Removed

Table 3 - Design Antenna and Cable Information

Mounting Level (ft)	Center Line Elevation (ft)	Number of Antennas	Antenna Manufacturer	Antenna Model	Number of Feed Lines	Feed Line Size (in)
			-			

3) ANALYSIS PROCEDURE

Table 4 - Documents Provided

Document	Remarks	Reference	Source
4-GEOTECHNICAL REPORTS	French And Parrello, 98A190ER1, 10/12/1998	3464587	CCISITES
4-POST-MODIFICATION INSPECTION	ETS, 129342, 3/13/2013	3774967	CCISITES
4-POST-MODIFICATION INSPECTION	TEP, 102048, 12/3/2010	3774968	CCISITES
4-TOWER FOUNDATION DRAWINGS/DESIGN/SPECS	PiRod, A-115401, 7/20/1999	3674483	CCISITES
4-TOWER MANUFACTURER DRAWINGS	PiRod, A-115401, 7/20/1999	3464619	CCISITES
4-TOWER PROPOSED REINFORCEMENT DESIGN/DRAWINGS/DATA	PJF, 37513-1388, 05/20/2013	4424839	CCISITES
4-POST-MODIFICATION INSPECTION	ETS, 150012, 8/19/2015	5849862	CCISITES
MONOPOLE MAPPING	HighTower Solutions Inc., 827050, 7/21/2016	6388740	CCISITES

3.1) Analysis Method

tnxTower (version 7.0.5.1), a commercially available analysis software package, was used to create a three-dimensional model of the tower and calculate member stresses for various loading cases. Selected output from the analysis is included in Appendix A.

3.2) Assumptions

- 1) Tower and structures were built in accordance with the manufacturer’s specifications.
- 2) The tower and structures have been maintained in accordance with the manufacturer’s specification.
- 3) The configuration of antennas, transmission cables, mounts and other appurtenances are as specified in Tables 1 and 2 and the referenced drawings.
- 4) In accordance with discussions with CCI Corporate Engineering: Based on the assumption that the monopole manufacturer (PiRod) has designed the flange plates at splices to adequately develop the full capacity of the unreinforced shaft section using unpublished and/or proprietary methodologies, we are assuming that if our analysis shows that both the existing shaft and the existing flange bolts are at a usage capacity of 100% or less, then the existing flange plates are at a usage capacity of 100% or less and no additional analysis of the flange plate is required.
- 5) Monopole has been reinforced in conformance with the referenced modification documents.

This analysis may be affected if any assumptions are not valid or have been made in error. Paul J. Ford and Company should be notified to determine the effect on the structural integrity of the tower.

4) ANALYSIS RESULTS

Table 5 - Section Capacity (Summary)

Section No.	Elevation (ft)	Component Type	Size	Critical Element	P (K)	SF*P_allow (K)	% Capacity	Pass / Fail
L1	147.5 - 125	Pole	P 24 STD	1	-10.98	1052.07	49.6	Pass
L2	125 - 100	Pole	30" x 0.375"	2	-18.81	1311.06	87.1	Pass
L3	100 - 94.25	Pole	36" x 0.375"	3	-20.49	1490.10	73.7	Pass
L4	94.25 - 80	Pole	RPS 36" x 0.49398"	4	-24.76	1827.43	86.9	Pass
L5	80 - 60	Pole	RPS 42" x 0.57927"	5	-32.34	2644.44	77.5	Pass
L6	60 - 40	Pole	RPS 48" x 0.61655"	6	-41.61	3207.41	78.1	Pass
L7	40 - 20	Pole	RPS 54" x 0.65281"	7	-52.23	3811.66	77.3	Pass
L8	20 - 19	Pole	RPS 60" x 0.62207"	8	-52.78	2788.48	92.7	Pass
L9	19 - 0	Pole	RPS 60" x 0.62207"	9	-63.30	3932.63	83.1	Pass
							Summary	
						Pole (L8)	92.7	Pass
						Rating =	92.7	Pass

Table 6 - Tower Component Stresses vs. Capacity

Notes	Component	Elevation (ft)	% Capacity	Pass / Fail
1	Anchor Rods	0	83.8	Pass
1	Base Plate	0	93.1	Pass
1	Base Foundation – Steel	0	70.2	Pass
1	Base Foundation Soil Interaction	0	36.2	Pass
1	Flange Connection	20	77.5	Pass
1	Flange Connection	40	91.3	Pass
1	Flange Connection	60	78.4	Pass
1	Flange Connection	80	78.0	Pass
1	Flange Connection	100	88.6	Pass
1, 2	Flange Connection	125	49.6	Pass

Structure Rating (max from all components) =	93.1%
---	--------------

Notes:

- 1) See additional documentation in "Appendix C – Additional Calculations" for calculations supporting the % capacity consumed.
- 2) See Assumption #4

4.1) Recommendations

The monopole and its foundation have sufficient capacity to carry the proposed loading configuration. No modifications are required at this time.

Town of Rocky Hill Property Summary Report


761 OLD MAIN STREET

PARCEL ID:	10-045	ACCOUNT NUMBER:	007389
LOCATION:	761 OLD MAIN STREET		
OWNER NAME:	ROCKY HILL TOWN OF / MUNICIPAL COMPLEX		



10-045-002 12/07/2012

OWNER OF RECORD
ROCKY HILL TOWN OF MUNICIPAL COMPLEX 761 OLD MAIN STREET ROCKY HILL, CT 06067

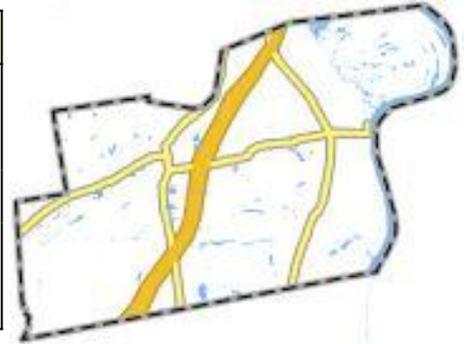

LIVING AREA:	1400	ZONING:	R-20	ACREAGE:	8.56
---------------------	------	----------------	------	-----------------	------

SALES HISTORY

OWNER	BOOK / PAGE	SALE DATE	SALE PRICE
ROCKY HILL TOWN OF MUNICIPAL COMPLEX			\$0.00

CURRENT PARCEL VALUE

TOTAL:	\$9,857,330.00	IMPROVEMENTS:	\$8,538,600.00	LAND:	\$1,318,730.00
---------------	----------------	----------------------	----------------	--------------	----------------

ASSESSING HISTORY

FISCAL YEAR	TOTAL VALUE	IMPROVEMENT VALUE	LAND VALUE
2016	\$9,857,330.00	\$8,538,600.00	\$1,318,730.00
2006	\$7,983,420.00	\$0.00	\$569,630.00
2014	\$9,857,330.00	\$8,538,600.00	\$1,318,730.00
2013	\$9,641,170.00	\$8,538,600.00	\$1,102,570.00
2012	\$8,000,580.00	\$7,206,570.00	\$794,010.00
2011	\$8,000,580.00	\$7,206,570.00	\$794,010.00
2010	\$8,000,580.00	\$7,206,570.00	\$794,010.00
2009	\$8,000,580.00	\$7,206,570.00	\$794,010.00
2008	\$8,000,580.00	\$7,206,570.00	\$794,010.00
2007	\$8,417,910.00	\$7,848,250.00	\$569,660.00

Town of Rocky Hill Property Summary Report

761 OLD MAIN STREET

PARCEL ID:	10-045	ACCOUNT NUMBER:	007389
LOCATION:	761 OLD MAIN STREET		
OWNER NAME:	ROCKY HILL TOWN OF / MUNICIPAL COMPLEX		

BUILDING # 1

YEAR BUILT	1965	ROOF STRUCTURE	Flat
STYLE	City/Town Hall	ROOF COVER	Tar + Gravel
MODEL	Comm/Ind	FLOOR COVER 1	Carpet
GRADE	C+10	FLOOR COVER 2	
STORIES	2	HEAT FUEL	Gas
OCCUPANCY	Commercial	HEAT TYPE	Forced Air-Duc
EXT WALL 1	Brick/Masonry	AC TYPE	Central
EXT WALL 2		BEDROOMS	
INT WALLS 1	Drywall/Sheetr	FULL BATHS	0
INT WALLS 2		HALF BATHS	
		TOT ROOMS	0



10-045-002 12/07/2012

EXTRA FEATURES

DESCRIPTION	CODE	UNITS
Elevator Passenger	ELV1	2 STOPS

OUTBUILDINGS

DESCRIPTION	CODE	UNITS
Paving Asphalt	PAV1	127781 S.F.

BUILDING # 2

YEAR BUILT	1954	ROOF STRUCTURE	Gable
STYLE	Other Municip	ROOF COVER	Asphalt Shingl
MODEL	Comm/Ind	FLOOR COVER 1	Tile/Vinyl Cmp
GRADE	C+10	FLOOR COVER 2	Carpet
STORIES	2	HEAT FUEL	Gas
OCCUPANCY	Commercial	HEAT TYPE	Forced Air-Duc
EXT WALL 1	Brick/Masonry	AC TYPE	Central
EXT WALL 2		BEDROOMS	



10-045-001 12/07/2012

Town of Rocky Hill Property Summary Report

761 OLD MAIN STREET

PARCEL ID:	10-045	ACCOUNT NUMBER:	007389
LOCATION:	761 OLD MAIN STREET		
OWNER NAME:	ROCKY HILL TOWN OF / MUNICIPAL COMPLEX		

INT WALLS 1	Drywall/Sheetr	FULL BATHS	0
INT WALLS 2		HALF BATHS	
		TOT ROOMS	0

OUTBUILDINGS

DESCRIPTION	CODE	UNITS
Paving Asphalt	PAV1	18000 S.F.

BUILDING # 3

YEAR BUILT	1962	ROOF STRUCTURE	Gable
STYLE	Fire Station	ROOF COVER	Asphalt Shingl
MODEL	Comm/Ind	FLOOR COVER 1	Carpet
GRADE	C+10	FLOOR COVER 2	
STORIES	1	HEAT FUEL	Gas
OCCUPANCY	Commercial	HEAT TYPE	Forced Air-Duc
EXT WALL 1	Brick/Masonry	AC TYPE	Central
EXT WALL 2		BEDROOMS	
INT WALLS 1	Drywall/Sheetr	FULL BATHS	1
INT WALLS 2		HALF BATHS	
		TOT ROOMS	0



10-045-002 12/07/2012

OUTBUILDINGS

DESCRIPTION	CODE	UNITS
Paving Asphalt	PAV1	25000 S.F.

Town of Rocky Hill Property Summary Report

761 OLD MAIN STREET

PARCEL ID:	10-045	ACCOUNT NUMBER:	007389
LOCATION:	761 OLD MAIN STREET		
OWNER NAME:	ROCKY HILL TOWN OF / MUNICIPAL COMPLEX		

BUILDING # 4

YEAR BUILT	1801	ROOF STRUCTURE	Gable
STYLE	Office Bldg	ROOF COVER	Asphalt Shingl
MODEL	Comm/Ind	FLOOR COVER 1	Tile/Vinyl Cmp
GRADE	C	FLOOR COVER 2	Carpet
STORIES	2	HEAT FUEL	Gas
OCCUPANCY	Commercial	HEAT TYPE	Hot Water
EXT WALL 1	Brick/Masonry	AC TYPE	None
EXT WALL 2		BEDROOMS	
INT WALLS 1	Drywall/Sheetr	FULL BATHS	1
INT WALLS 2		HALF BATHS	
		TOT ROOMS	0



10-045-003 11/05/2012

BUILDING # 5

YEAR BUILT	1967	ROOF STRUCTURE	Gable
STYLE	Library	ROOF COVER	Asphalt Shingl
MODEL	Comm/Ind	FLOOR COVER 1	Tile/Vinyl Cmp
GRADE	C	FLOOR COVER 2	Carpet
STORIES	1	HEAT FUEL	Gas
OCCUPANCY	Commercial	HEAT TYPE	Forced Air-Duc
EXT WALL 1	Brick/Masonry	AC TYPE	Central
EXT WALL 2		BEDROOMS	
INT WALLS 1	Drywall/Sheetr	FULL BATHS	1
INT WALLS 2		HALF BATHS	
		TOT ROOMS	0



10-045-004 12/07/2012

Town of Rocky Hill Property Summary Report

761 OLD MAIN STREET

PARCEL ID:	10-045	ACCOUNT NUMBER:	007389
LOCATION:	761 OLD MAIN STREET		
OWNER NAME:	ROCKY HILL TOWN OF / MUNICIPAL COMPLEX		

BUILDING # 6

YEAR BUILT	1920	ROOF STRUCTURE	Gable
STYLE	Office Bldg	ROOF COVER	Asphalt Shingl
MODEL	Comm/Ind	FLOOR COVER 1	Carpet
GRADE	C	FLOOR COVER 2	
STORIES	2	HEAT FUEL	Electric
OCCUPANCY	Commercial	HEAT TYPE	Electr Basebrd
EXT WALL 1	Brick/Masonry	AC TYPE	None
EXT WALL 2		BEDROOMS	
INT WALLS 1	Drywall/Sheetr	FULL BATHS	1
INT WALLS 2		HALF BATHS	
		TOT ROOMS	0



10-045-006 12/07/2012

BUILDING # 7


YEAR BUILT	1918	ROOF STRUCTURE	Gable
STYLE	Office Bldg	ROOF COVER	Asphalt Shingl
MODEL	Comm/Ind	FLOOR COVER 1	Carpet
GRADE	C	FLOOR COVER 2	
STORIES	1.75	HEAT FUEL	Oil
OCCUPANCY	Commercial	HEAT TYPE	Hot Water
EXT WALL 1	Vinyl Siding	AC TYPE	None
EXT WALL 2		BEDROOMS	
INT WALLS 1	Drywall/Sheetr	FULL BATHS	1
INT WALLS 2		HALF BATHS	
		TOT ROOMS	0



10-045-005 12/07/2012



- Buildings
 - Building
 - Deck
 - Greenhouse
 - Pool
- Easements
- Parcels
- CT Highways
 - Interstate
 - US Highway
 - State Highway
- CT Communities
- CT Communities Opaque
- Town Boundary
- Recreation
- Streets
- Streams
 - Culvert
 - Dam
 - Drainage Ditch
 - Perennial Stream
- Water Bodies

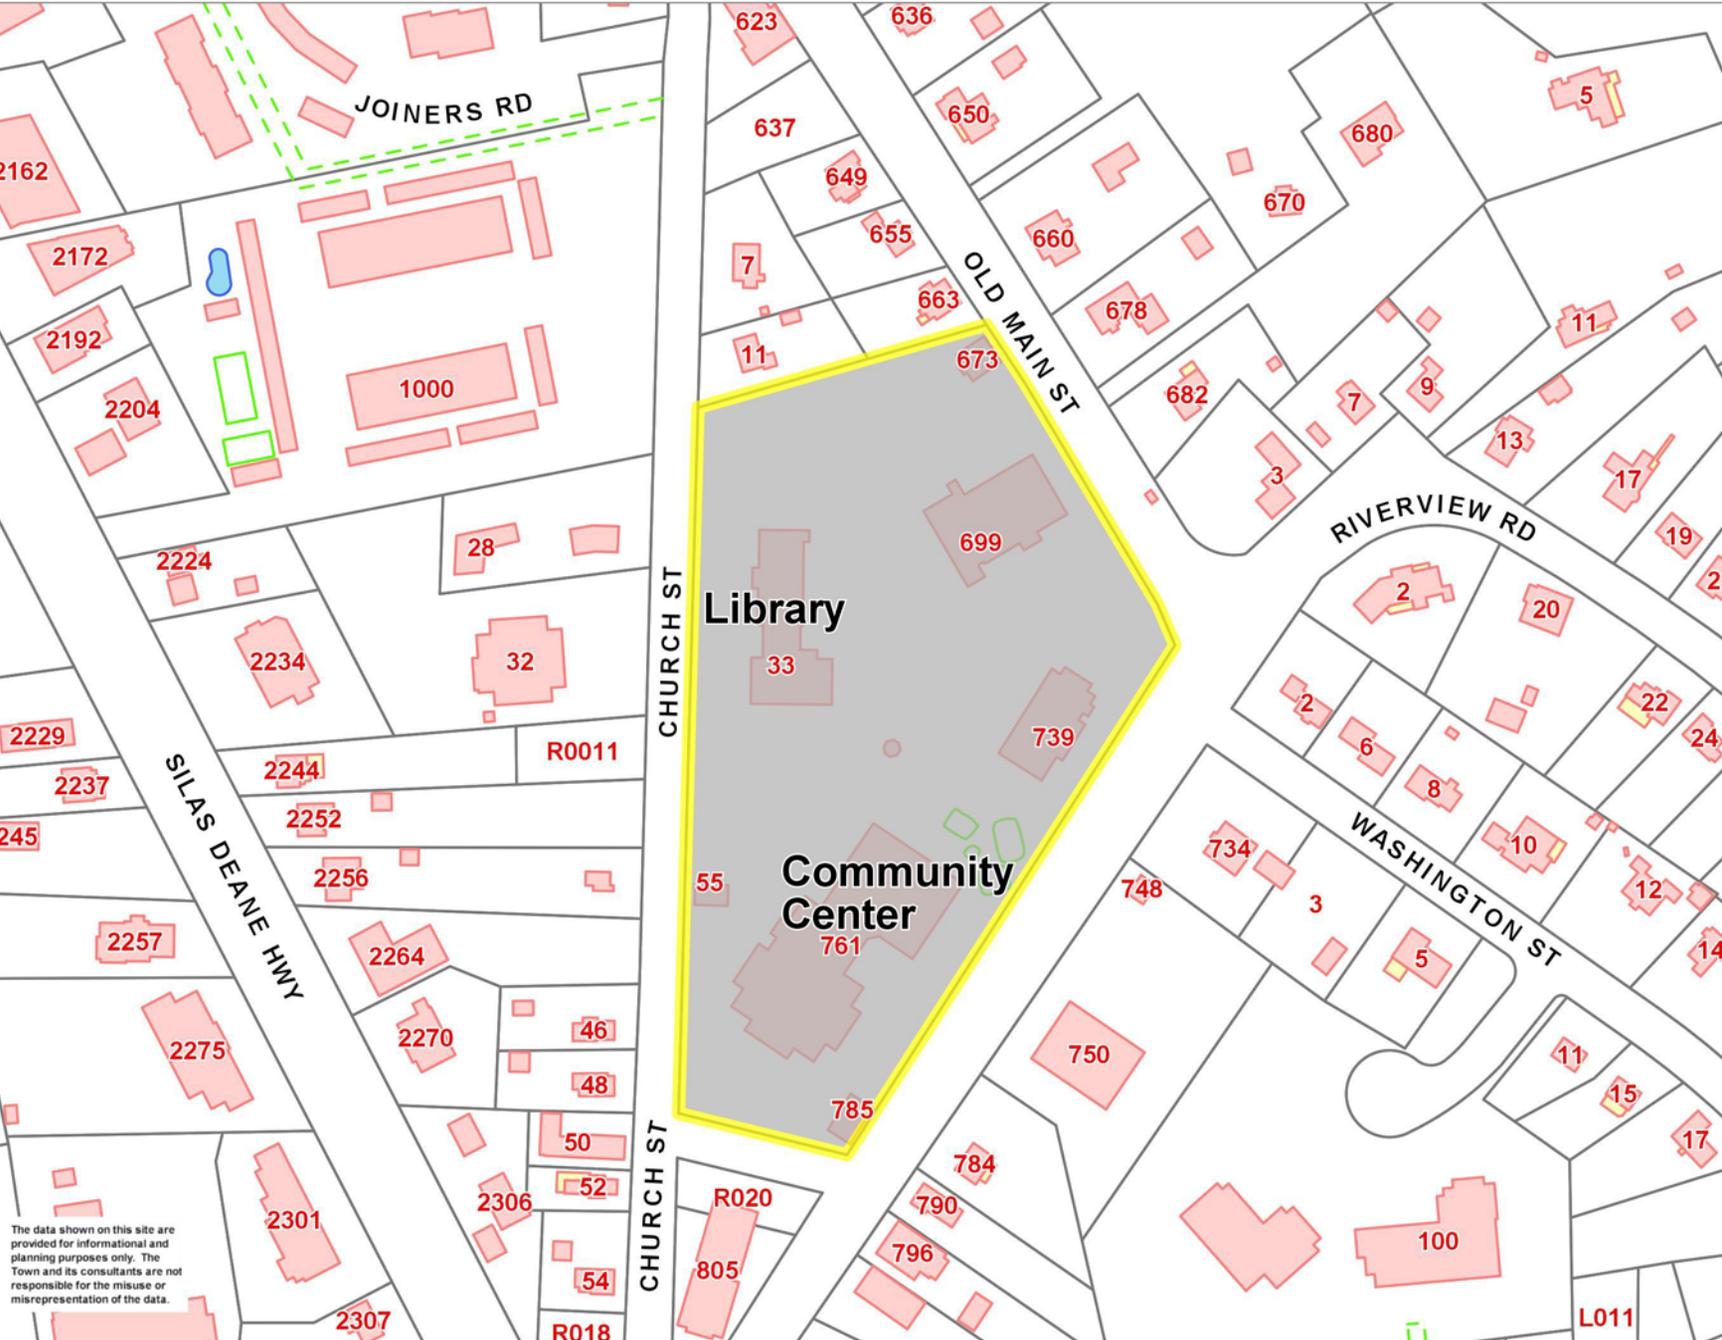

The data shown on this site are provided for informational and planning purposes only. The Town and its consultants are not responsible for the misuse or misrepresentation of the data.

0 280 560 ft

Printed on 01/30/2018 at 03:03 PM

MapsOnline by PeopleGIS



PROJECT: LTE 3C/4C
SITE NUMBER: CTL01039
FA NUMBER: 10128682
PTN NUMBER: 2051A0D202
PACE NUMBER: MRCTB025319, MRCTB025275
CROWN BU#: 827050
SITE NAME: WETHERSFIELD
SITE ADDRESS: 699 OLD MAIN STREET
 ROCKY HILL, CT 06067



PROJECT INFORMATION

SITE NAME: WETHERSFIELD
SITE NUMBER: CTL01039
SITE ADDRESS: 699 OLD MAIN STREET
 ROCKY HILL, CT 06067
FA NUMBER: 10128682
PTN NUMBER: 2051A0D202
PACE NUMBER: MRCTB025319, MRCTB025275
USID NUMBER: 101655
CROWN BU#: 827050
APPLICANT: AT&T WIRELESS
 550 COCHITUATE ROAD SUITE 550 13 AND 14
 FRAMINGHAM, MA 01701
TOWER OWNER: CROWN CASTLE INTERNATIONAL
 12 GILL STREET, SUITE 5800
 WOBURN, MA 01801
JURISDICTION: -
COUNTY: HARTFORD
SITE COORDINATES FROM (RFDS)
LATITUDE: 41.668264°
LONGITUDE: -72.637995°
GROUND ELEV.: 140°
PROPOSED USE: TELECOMMUNICATIONS
 FACILITY
AT&T RF MANAGER: DEEPAK RATHORE
PHONE: (860) 965-3068
EMAIL: dr701e@att.com

SCOPE OF WORK

LTE 850 WILL BE 3C/4C AT THE SITE WITH BRONZE CONFIGURATION.
 PROPOSED 3C/4C PROJECT SCOPE HEREIN BASED ON RFDS ID # 1783901, VERSION 1.00
 LAST UPDATED 11/03/17.

- (3) NEW ANTENNAS TO REPLACE (3) EXISTING ANTENNAS
- (6) NEW RRUS-32
- (1) NEW RAYCAP UNIT
- (1) FIBER CABLE AND (2) DC POWER CABLES
- UPGRADE DUS TO 5216 AND ADD XMU

CONTRACTOR SHALL FURNISH ALL MATERIAL WITH THE EXCEPTION OF AT&T SUPPLIED MATERIAL.
 ALL MATERIAL SHALL BE INSTALLED BY THE CONTRACTOR, UNLESS STATED OTHERWISE.

APPLICABLE BUILDING CODES AND STANDARDS

ALL WORK AND MATERIALS SHALL BE PERFORMED AND INSTALLED IN ACCORDANCE WITH THE
 CURRENT EDITIONS OF THE FOLLOWING CODES AS ADOPTED BY THE LOCAL GOVERNING
 AUTHORITIES.

BUILDING CODE: 2012 INTERNATIONAL BUILDING CODE
 2016 CONNECTICUT STATE BUILDING CODE SUPPLEMENT


ELECTRICAL CODE: 2014 NATIONAL ELECTRIC CODE

- FACILITY IS UNMANNED AND NOT FOR HUMAN HABITATION.
- ADA ACCESS REQUIREMENTS ARE NOT REQUIRED.
- THIS FACILITY DOES NOT REQUIRE POTABLE WATER AND WILL NOT PRODUCE ANY SEWAGE

REV	DATE	DESCRIPTION	BY
0	10/17/17	90% REVIEW	EB
1	11/28/17	FOR PERMIT	EB

I HEREBY CERTIFY THAT THESE DRAWINGS WERE
 PREPARED BY ME OR UNDER MY DIRECT
 SUPERVISION AND CONTROL, AND TO THE BEST
 OF MY KNOWLEDGE AND BELIEF COMPLY WITH
 THE REQUIREMENTS OF ALL APPLICABLE CODES.

SITE LOCATION MAP

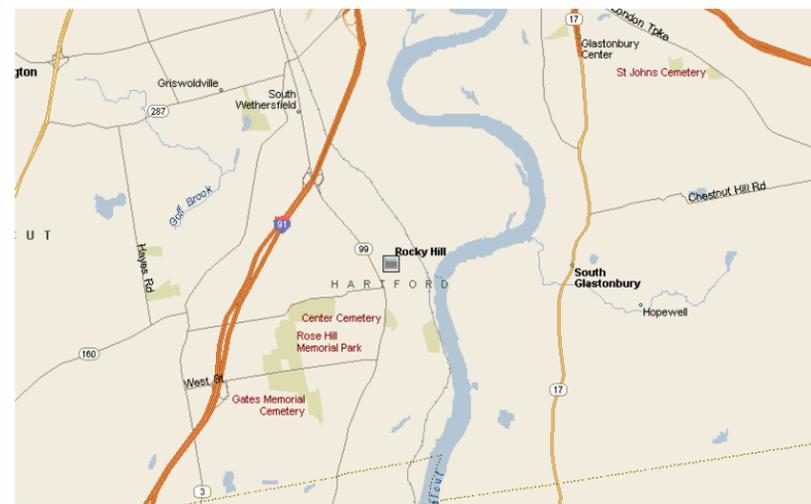

DRAWING INDEX

T1	TITLE SHEET
SP1	NOTES AND SPECIFICATIONS
SP2	NOTES AND SPECIFICATIONS
A1	COMPOUND PLAN
A2	EQUIPMENT PLAN
A3	ELEVATIONS
A4	ANTENNA PLANS
A5	EQUIPMENT DETAILS
A6	ANTENNA & CABLE CONFIGURATION
A7	CABLE NOTES AND COLOR CODING
A8	GROUNDING DETAILS

PROJECT CONSULTANTS

PROJECT MANAGER: SMARTLINK
 ADDRESS: 85 RANGEWAY ROAD, SUITE 102
 NORTH BILLERICA, MA 01862
CONTACT: EDWARD WEISSMAN (917) 528-1857
EMAIL: Edward.Weissman@smartlinkllc.com
SITE ACQUISITION: SMARTLINK
 ADDRESS: 85 RANGEWAY ROAD, SUITE 102
 NORTH BILLERICA, MA 01862
CONTACT: SHARON KEEFE (978) 930-3918
EMAIL: Sharon.Keefe@smartlinkllc.com
ENGINEER/ARCHITECT: FULLERTON ENGINEERING
 ADDRESS: 1100 E. WOODFIELD ROAD, SUITE 500
 SCHAUMBURG, IL 60173
CONTACT: MILEN DIMITROV (847) 908-8439
EMAIL: MDimitrov@FullertonEngineering.com
CONSTRUCTION: SMARTLINK
 ADDRESS: 85 RANGEWAY ROAD, SUITE 102
 NORTH BILLERICA, MA 01862
CONTACT: MARK DONNELLY (617) 515-2080
EMAIL: mark.donnely@smartlinkllc.com

DIRECTIONS

SCAN QR CODE FOR LINK
 TO SITE LOCATION MAP



NOTE: DRAWING SCALES ARE FOR 11"x17" SHEETS UNLESS OTHERWISE NOTED

SITE NAME
WETHERSFIELD

SITE NUMBER:
CTL01039

SITE ADDRESS
699 OLD MAIN STREET
ROCKY HILL, CT 06067

SHEET NAME
TITLE SHEET

SHEET NUMBER
T1

THESE DRAWINGS ARE THE PROPERTY OF FULLERTON ENGINEERING CONSULTANTS, INC. IT IS FOR THE EXCLUSIVE USE OF THIS PROJECT. ANY RE-USE OF THIS DRAWING WITHOUT THE EXPRESSED WRITTEN CONSENT OF FULLERTON ENGINEERING CONSULTANTS, INC. IS PROHIBITED.

GENERAL CONSTRUCTION

- FOR THE PURPOSE OF CONSTRUCTION DRAWINGS, THE FOLLOWING DEFINITIONS SHALL APPLY:
CONTRACTOR/CM – SMARTLINK
OWNER – AT&T WIRELESS
- ALL SITE WORK SHALL BE COMPLETED AS INDICATED ON THE DRAWINGS AND AT&T PROJECT SPECIFICATIONS.
- GENERAL CONTRACTOR SHALL VISIT THE SITE AND SHALL FAMILIARIZE HIMSELF WITH ALL CONDITIONS AFFECTING THE PROPOSED WORK AND SHALL MAKE PROVISIONS. GENERAL CONTRACTOR SHALL BE RESPONSIBLE FOR FAMILIARIZING HIMSELF WITH ALL CONTRACT DOCUMENTS, FIELD CONDITIONS, DIMENSIONS, AND CONFIRMING THAT THE WORK MAY BE ACCOMPLISHED AS SHOWN PRIOR TO PROCEEDING WITH CONSTRUCTION. ANY DISCREPANCIES SHALL BE BROUGHT TO THE ATTENTION OF THE ENGINEER PRIOR TO THE COMMENCEMENT OF WORK.
- ALL MATERIALS FURNISHED AND INSTALLED SHALL BE IN STRICT ACCORDANCE WITH ALL APPLICABLE CODES, REGULATIONS, AND ORDINANCES. GENERAL CONTRACTOR SHALL ISSUE ALL APPROPRIATE NOTICES AND COMPLY WITH ALL LAWS, ORDINANCES, RULES, REGULATIONS, AND LAWFUL ORDERS OF ANY PUBLIC AUTHORITY REGARDING THE PERFORMANCE OF WORK.
- ALL WORK CARRIED OUT SHALL COMPLY WITH ALL APPLICABLE MUNICIPAL AND UTILITY COMPANY SPECIFICATIONS AND LOCAL JURISDICTIONAL CODES, ORDINANCES, AND APPLICABLE REGULATIONS.
- UNLESS NOTED OTHERWISE, THE WORK SHALL INCLUDE FURNISHING MATERIALS, EQUIPMENT, APPURTENANCES, AND LABOR NECESSARY TO COMPLETE ALL INSTALLATIONS AS INDICATED ON THE DRAWINGS.
- PLANS ARE NOT TO BE SCALED. THESE PLANS ARE INTENDED TO BE A DIAGRAMMATIC OUTLINE ONLY UNLESS OTHERWISE NOTED. DIMENSIONS SHOWN ARE TO FINISH SURFACES UNLESS OTHERWISE NOTED. SPACING BETWEEN EQUIPMENT IS THE MINIMUM REQUIRED CLEARANCE. THEREFORE, IT IS CRITICAL TO FIELD VERIFY DIMENSIONS, SHOULD THERE BE ANY QUESTIONS REGARDING THE CONTRACT DOCUMENTS, THE CONTRACTOR SHALL BE RESPONSIBLE FOR OBTAINING A CLARIFICATION FROM THE ENGINEER PRIOR TO PROCEEDING WITH THE WORK. DETAILS ARE INTENDED TO SHOW DESIGN INTENT. MODIFICATIONS MAY BE REQUIRED TO SUIT JOB DIMENSIONS OR CONDITIONS AND SUCH MODIFICATIONS SHALL BE INCLUDED AS PART OF WORK AND PREPARED BY THE ENGINEER PRIOR TO PROCEEDING WITH WORK.
- THE CONTRACTOR SHALL INSTALL ALL EQUIPMENT AND MATERIALS IN ACCORDANCE WITH MANUFACTURER'S RECOMMENDATIONS UNLESS SPECIFICALLY STATED OTHERWISE.
- IF THE SPECIFIED EQUIPMENT CANNOT BE INSTALLED AS SHOWN ON THESE DRAWINGS, THE CONTRACTOR SHALL PROPOSE AN ALTERNATIVE INSTALLATION SPACE FOR APPROVAL BY THE ENGINEER PRIOR TO PROCEEDING.
- GENERAL CONTRACTOR SHALL BE RESPONSIBLE FOR THE SAFETY OF WORK AREA, ADJACENT AREAS AND BUILDING OCCUPANTS THAT ARE LIKELY TO BE AFFECTED BY THE WORK UNDER THIS CONTRACT. WORK SHALL CONFIRM TO ALL OSHA REQUIREMENTS AND THE LOCAL JURISDICTION.
- GENERAL CONTRACTOR SHALL COORDINATE WORK AND SCHEDULE WORK ACTIVITIES WITH OTHER DISCIPLINES.
- ERECTION SHALL BE DONE IN A WORKMANLIKE MANNER BY COMPETENT EXPERIENCED WORKMAN IN ACCORDANCE WITH APPLICABLE CODES AND THE BEST ACCEPTED PRACTICE. ALL MEMBERS SHALL BE LAID PLUMB AND TRUE AS INDICATED ON THE DRAWINGS.
- SEAL PENETRATIONS THROUGH FIRE RATED AREAS WITH UL LISTED MATERIALS APPROVED BY LOCAL JURISDICTION. CONTRACTOR SHALL KEEP AREA CLEAN, HAZARD FREE, AND DISPOSE OF ALL DEBRIS.
- WORK PREVIOUSLY COMPLETED IS REPRESENTED BY LIGHT SHADED LINES AND NOTES. THE SCOPE OF WORK FOR THIS PROJECT IS REPRESENTED BY DARK SHADED LINES AND NOTES. CONTRACTOR SHALL NOTIFY THE GENERAL CONTRACTOR OF ANY EXISTING CONDITIONS THAT DEVIATE FROM THE DRAWINGS PRIOR TO BEGINNING CONSTRUCTION.
- CONTRACTOR SHALL PROVIDE WRITTEN NOTICE TO THE CONSTRUCTION MANAGER 48 HOURS PRIOR TO COMMENCEMENT OF WORK.
- THE CONTRACTOR SHALL PROTECT EXISTING IMPROVEMENTS, PAVEMENTS, CURBS, LANDSCAPING AND STRUCTURES. ANY DAMAGED PART SHALL BE REPAIRED AT CONTRACTOR'S EXPENSE TO THE SATISFACTION OF THE OWNER.
- THE CONTRACTOR SHALL CONTACT UTILITY LOCATING SERVICES PRIOR TO THE START OF CONSTRUCTION.
- GENERAL CONTRACTOR SHALL COORDINATE AND MAINTAIN ACCESS FOR ALL TRADES AND CONTRACTORS TO THE SITE AND/OR BUILDING.
- THE GENERAL CONTRACTOR SHALL BE RESPONSIBLE FOR SECURITY OF THE SITE FOR THE DURATION OF CONSTRUCTION UNTIL JOB COMPLETION.

- THE GENERAL CONTRACTOR SHALL MAINTAIN IN GOOD CONDITION ONE COMPLETE SET OF PLANS WITH ALL REVISIONS, ADDENDA, AND CHANGE ORDERS ON THE PREMISES AT ALL TIMES.
- THE GENERAL CONTRACTOR SHALL PROVIDE PORTABLE FIRE EXTINGUISHERS WITH A RATING OF NOT LESS THAN 2-A OT 2-A:10-B:C AND SHALL BE WITHIN 25 FEET OF TRAVEL DISTANCE TO ALL PORTIONS OF WHERE THE WORK IS BEING COMPLETED DURING CONSTRUCTION.
- ALL EXISTING ACTIVE SEWER, WATER, GAS, ELECTRIC, AND OTHER UTILITIES SHALL BE PROTECTED AT ALL TIMES, AND WHERE REQUIRED FOR THE PROPER EXECUTION OF THE WORK, SHALL BE RELOCATED AS DIRECTED BY THE ENGINEER. EXTREME CAUTION SHOULD BE USED BY THE CONTRACTOR WHEN EXCAVATING OR DRILLING PIERS AROUND OR NEAR UTILITIES. CONTRACTOR SHALL PROVIDE SAFETY TRAINING FOR THE WORKING CREW. THIS SHALL INCLUDE BUT NOT BE LIMITED TO A) FALL PROTECTION, B) CONFINED SPACE, C) ELECTRICAL SAFETY, AND D) TRENCHING & EXCAVATION.
- ALL EXISTING INACTIVE SEWER, WATER, GAS, ELECTRIC, AND OTHER UTILITIES, WHICH INTERFERE WITH THE EXECUTION OF THE WORK, SHALL BE REMOVED, CAPPED, PLUGGED OR OTHERWISE DISCONNECTED AT POINTS WHICH WILL NOT INTERFERE WITH THE EXECUTION OF THE WORK, AS DIRECTED BY THE RESPONSIBLE ENGINEER, AND SUBJECT TO THE APPROVAL OF THE OWNER AND/OR LOCAL UTILITIES.
- THE AREAS OF THE OWNER'S PROPERTY DISTURBED BY THE WORK AND NOT COVERED BY THE TOWER, EQUIPMENT OR DRIVEWAY, SHALL BE GRADED TO A UNIFORM SLOPE, AND STABILIZED TO PREVENT EROSION.
- CONTRACTOR SHALL MINIMIZE DISTURBANCE TO THE EXISTING SITE DURING CONSTRUCTION. EROSION CONTROL MEASURES, IF REQUIRED DURING CONSTRUCTION, SHALL BE IN CONFORMANCE WITH THE FEDERAL AND LOCAL JURISDICTION FOR EROSION AND SEDIMENT CONTROL.
- NO FILL OR EMBANKMENT MATERIAL SHALL BE PLACED ON FROZEN GROUNDING. FROZEN MATERIALS, SNOW OR ICE SHALL NOT BE PLACED IN ANY FILL OR EMBANKMENT.
- THE SUBGRADE SHALL BE BROUGHT TO A SMOOTH UNIFORM GRADE AND COMPACTED TO 95 PERCENT STANDARD PROCTOR DENSITY UNDER PAVEMENT AND STRUCTURES AND 80 PERCENT STANDARD PROCTOR DENSITY IN OPEN SPACE. ALL TRENCHES IN PUBLIC RIGHT OF WAY SHALL BE BACKFILLED WITH FLOWABLE FILL OR OTHER MATERIAL PRE-APPROVED BY THE LOCAL JURISDICTION.
- ALL NECESSARY RUBBISH, STUMPS, DEBRIS, STICKS, STONES, AND OTHER REFUSE SHALL BE REMOVED FROM THE SITE AND DISPOSED OF IN A LAWFUL MANNER.
- ALL BROCHURES, OPERATING AND MAINTENANCE MANUALS, CATALOGS, SHOP DRAWINGS, AND OTHER DOCUMENTS SHALL BE TURNED OVER TO THE GENERAL CONTRACTOR AT COMPLETION OF CONSTRUCTION AND PRIOR TO PAYMENT.
- CONTRACTOR SHALL SUBMIT A COMPLETE SET OF AS-BUILT REDLINES TO THE GENERAL CONTRACTOR UPON COMPLETION OF PROJECT AND PRIOR TO FINAL PAYMENT.
- CONTRACTOR SHALL LEAVE PREMISES IN A CLEAN CONDITION.
- THE PROPOSED FACILITY WILL BE UNMANNED AND DOES NOT REQUIRE POTABLE WATER OR SEWER SERVICE, AND IS NOT FOR HUMAN HABITAT (NO HANDICAP ACCESS REQUIRED).
- OCCUPANCY IS LIMITED TO PERIODIC MAINTENANCE AND INSPECTION, APPROXIMATELY 2 TIMES PER MONTH, BY AT&T TECHNICIANS.
- NO OUTDOOR STORAGE OR SOLID WASTE CONTAINERS ARE PROPOSED.
- ALL MATERIAL SHALL BE FURNISHED AND WORK SHALL BE PERFORMED IN ACCORDANCE WITH THE LATEST REVISION AT&T MOBILITY GROUNDING STANDARD "TECHNICAL SPECIFICATION FOR CONSTRUCTION OF GSM/GPRS WIRELESS SITES" AND "TECHNICAL SPECIFICATION FOR FACILITY GROUNDING". IN CASE OF A CONFLICT BETWEEN THE CONSTRUCTION SPECIFICATION AND THE DRAWINGS, THE DRAWINGS SHALL GOVERN.
- CONTRACTORS SHALL BE RESPONSIBLE FOR OBTAINING ALL PERMITS AND INSPECTIONS REQUIRED FOR CONSTRUCTION. IF CONTRACTOR CANNOT OBTAIN A PERMIT, THEY MUST NOTIFY THE GENERAL CONTRACTOR IMMEDIATELY.
- CONTRACTOR SHALL REMOVE ALL TRASH AND DEBRIS FROM THE SITE ON A DAILY BASIS.
- INFORMATION SHOWN ON THESE DRAWINGS WAS OBTAINED FROM SITE VISITS AND/OR DRAWINGS PROVIDED BY THE SITE OWNER. CONTRACTORS SHALL NOTIFY THE ENGINEER OF ANY DISCREPANCIES PRIOR TO ORDERING MATERIAL OR PROCEEDING WITH CONSTRUCTION.
- NO WHITE STROBE LIGHTS ARE PERMITTED. LIGHTING IF REQUIRED, WILL MEET FAA STANDARDS AND REQUIREMENTS.

ANTENNA MOUNTING

- DESIGN AND CONSTRUCTION OF ANTENNA SUPPORTS SHALL

- CONFORM TO CURRENT ANSI/TIA-222 OR APPLICABLE LOCAL CODES.
- ALL STEEL MATERIALS SHALL BE GALVANIZED AFTER FABRICATION IN ACCORDANCE WITH ASTM A123 "ZINC (HOT-DIP GALVANIZED) COATINGS ON IRON AND STEEL PRODUCTS", UNLESS NOTED OTHERWISE.
 - ALL BOLTS, ANCHORS AND MISCELLANEOUS HARDWARE SHALL BE GALVANIZED IN ACCORDANCE WITH ASTM A153 "ZINC-COATING (HOT-DIP) ON IRON AND STEEL HARDWARE", UNLESS NOTED OTHERWISE.
 - DAMAGED GALVANIZED SURFACES SHALL BE REPAIRED BY COLD GALVANIZING IN ACCORDANCE WITH ASTM A780.
 - ALL ANTENNA MOUNTS SHALL BE INSTALLED WITH LOCK NUTS, DOUBLE NUTS AND SHALL BE TORQUED TO MANUFACTURER'S RECOMMENDATIONS.
 - CONTRACTOR SHALL INSTALL ANTENNA PER MANUFACTURER'S RECOMMENDATION FOR INSTALLATION AND GROUNDING.
 - ALL UNUSED PORTS ON ANY ANTENNAS SHALL BE TERMINATED WITH A 50-OHM LOAD TO ENSURE ANTENNAS PERFORM AS DESIGNED.
 - PRIOR TO SETTING ANTENNA AZIMUTHS AND DOWNTILTS, ANTENNA CONTRACTOR SHALL CHECK THE ANTENNA MOUNT FOR TIGHTNESS AND ENSURE THAT THEY ARE PLUMB. ANTENNA AZIMUTHS SHALL BE SET FROM TRUE NORTH AND BE ORIENTED WITHIN +/- 5% AS DEFINED BY THE RFDS. ANTENNA DOWNTILTS SHALL BE WITHIN +/- 0.5% AS DEFINED BY THE RFDS. REFER TO ND-00246.
 - JUMPERS FROM THE TMA'S MUST TERMINATE TO OPPOSITE POLARIZATION'S IN EACH SECTOR.
 - CONTRACTOR SHALL RECORD THE SERIAL #, SECTOR, AND POSITION OF EACH ACTUATOR INSTALLED AT THE ANTENNAS AND PROVIDE THE INFORMATION TO AT&T.
 - TMA'S SHALL BE MOUNTED ON PIPE DIRECTLY BEHIND ANTENNAS AS CLOSE TO ANTENNA AS FEASIBLE IN A VERTICAL POSITION.

TORQUE REQUIREMENTS

- ALL RF CONNECTIONS SHALL BE TIGHTENED BY A TORQUE WRENCH.
- ALL RF CONNECTIONS, GROUNDING HARDWARE AND ANTENNA HARDWARE SHALL HAVE A TORQUE MARK INSTALLED IN A CONTINUOUS STRAIGHT LINE FROM BOTH SIDES OF THE CONNECTION.
A. RF CONNECTION BOTH SIDES OF THE CONNECTOR.
B. GROUNDING AND ANTENNA HARDWARE ON THE NUT SIDE STARTING FROM THE THREADS TO THE SOLID SURFACE. EXAMPLE OF SOLID SURFACE: GROUND BAR, ANTENNA BRACKET METAL.

FIBER & POWER CABLE MOUNTING

- THE FIBER OPTIC TRUNK CABLES SHALL BE INSTALLED INTO CONDUITS, CHANNEL CABLE TRAYS, OR CABLE TRAY. WHEN INSTALLING FIBER OPTIC TRUNK CABLES INTO A CABLE TRAY SYSTEM, THEY SHALL BE INSTALLED INTO AN INTER DUCT AND A PARTITION BARRIER SHALL BE INSTALLED BETWEEN THE 600 VOLT CABLES AND THE INTER DUCT IN ORDER TO SEGREGATE CABLE TYPES. OPTIC FIBER TRUNK CABLES SHALL HAVE APPROVED CABLE RESTRAINTS EVERY (60) SIXTY FEET AND SECURELY FASTENED TO THE CABLE TRAY SYSTEM. NFPA 70 (NEC) ARTICLE 770 RULES SHALL APPLY.
- THE TYPE TC-ER CABLES SHALL BE INSTALLED INTO CONDUITS, CHANNEL CABLE TRAYS, OR CABLE TRAY AND SHALL BE SECURED AT INTERVALS NOT EXCEEDING (6) SIX FEET. AN EXCEPTION; WHERE TYPE TC-ER CABLES ARE NOT SUBJECT TO PHYSICAL DAMAGE, CABLES SHALL BE PERMITTED TO MAKE A TRANSITION BETWEEN CONDUITS, CHANNEL CABLE TRAYS, OR CABLE TRAY WHICH ARE SERVING UTILIZATION EQUIPMENT OR DEVICES. A DISTANCE (6) SIX FEET SHALL NOT BE EXCEEDED WITHOUT CONTINUOUS SUPPORTING. NFPA 70 (NEC) ARTICLES 336 AND 392 RULES SHALL APPLY.
- WHEN INSTALLING OPTIC FIBER TRUNK CABLES OR TYPE TC-ER CABLES INTO CONDUITS, NFPA 70 (NEC) ARTICLE 300 RULES SHALL APPLY.

COAXIAL CABLE NOTES

- TYPES AND SIZES OF THE ANTENNA CABLE ARE BASED ON ESTIMATED LENGTHS. PRIOR TO ORDERING CABLE, CONTRACTOR SHALL VERIFY ACTUAL LENGTH BASED ON CONSTRUCTION LAYOUT AND NOTIFY THE PROJECT MANAGER IF ACTUAL LENGTHS EXCEED ESTIMATED LENGTHS.
- CONTRACTOR SHALL VERIFY THE DOWN-TILT OF EACH ANTENNA WITH A DIGITAL LEVEL.
- CONTRACTOR SHALL CONFIRM COAX COLOR CODING PRIOR TO CONSTRUCTION.
- ALL JUMPERS TO THE ANTENNAS FROM THE MAIN

- TRANSMISSION LINE SHALL BE 1/2" DIA. LDF AND SHALL NOT EXCEED 6'-0".
- ALL COAXIAL CABLE SHALL BE SECURED TO THE DESIGNED SUPPORT STRUCTURE, IN AN APPROVED MANNER, AT DISTANCES NOT TO EXCEED 4'-0" OC.
 - CONTRACTOR SHALL FOLLOW ALL MANUFACTURER'S RECOMMENDATIONS REGARDING BOTH THE INSTALLATION AND GROUNDING OF ALL COAXIAL CABLES, CONNECTORS, ANTENNAS, AND ALL OTHER EQUIPMENT.
 - CONTRACTOR SHALL GROUND ALL EQUIPMENT. INCLUDING ANTENNAS, RET MOTORS, TMA'S, COAX CABLES, AND RET CONTROL CABLES AS A COMPLETE SYSTEM. GROUNDING SHALL BE EXECUTED BY QUALIFIED WIREMEN IN COMPLIANCE WITH MANUFACTURER'S SPECIFICATION AND RECOMMENDATION.
 - CONTRACTOR SHALL PROVIDE STRAIN-RELIEF AND CABLE SUPPORTS FOR ALL CABLE ASSEMBLIES, COAX CABLES, AND RET CONTROL CABLES. CABLE STRAIN-RELIEFS AND CABLE SUPPORTS SHALL BE APPROVED FOR THE PURPOSE. INSTALLATION SHALL BE IN ACCORDANCE WITH MANUFACTURER'S SPECIFICATIONS AND RECOMMENDATIONS.
 - CONTRACTOR TO VERIFY THAT EXISTING COAX HANGERS ARE STACKABLE SNAP IN HANGERS. IF EXISTING HANGERS ARE NOT STACKABLE SNAP IN HANGERS THE CONTRACTOR SHALL REPLACE EXISTING HANGERS WITH NEW SNAP IN HANGERS IF APPLICABLE.

GENERAL CABLE AND EQUIPMENT NOTES

- CONTRACTOR SHALL BE RESPONSIBLE TO VERIFY ANTENNA, TMAS, DIPLEXERS, AND COAX CONFIGURATION, MAKE AND MODELS PRIOR TO INSTALLATION.
- ALL CONNECTIONS FOR HANGERS, SUPPORTS, BRACING, ETC. SHALL BE INSTALLED PER TOWER MANUFACTURER'S RECOMMENDATIONS.
- CONTRACTOR SHALL REFERENCE THE TOWER STRUCTURAL ANALYSIS/DESIGN DRAWINGS FOR DIRECTIONS ON CABLE DISTRIBUTION/ROUTING.
- ALL OUTDOOR RF CONNECTORS/CONNECTIONS SHALL BE WEATHERPROOFED, EXCEPT THE RET CONNECTORS, USING BUTYL TAPE AFTER INSTALLATION AND FINAL CONNECTIONS ARE MADE. BUTYL TAPE SHALL HAVE A MINIMUM OF ONE-HALF TAPE WIDTH OVERLAP ON EACH TURN AND EACH LAYER SHALL BE WRAPPED THREE TIMES. WEATHERPROOFING SHALL BE SMOOTH WITHOUT BUCKLING. BUTYL BLEEDING IS NOT ALLOWED.
- IF REQUIRED TO PAINT ANTENNAS AND/OR COAX:
A. TEMPERATURE SHALL BE ABOVE 50° F.
B. PAINT COLOR MUST BE APPROVED BY BUILDING OWNER/LANDLORD.
C. FOR REGULATED TOWERS, FAA/FCC APPROVED PAINT IS REQUIRED.
D. DO NOT PAINT OVER COLOR CODING OR ON EQUIPMENT MODEL NUMBERS
- ALL CABLES SHALL BE GROUNDED WITH COAXIAL CABLE GROUND KITS. FOLLOW THE MANUFACTURER'S RECOMMENDATIONS.
A. GROUNDING AT THE ANTENNA LEVEL.
B. GROUNDING AT MID LEVEL, TOWERS WHICH ARE OVER 200'-0", ADDITIONAL CABLE GROUNDING REQUIRED.
C. GROUNDING AT BASE OF TOWER PRIOR TO TURNING HORIZONTAL.
D. GROUNDING OUTSIDE THE EQUIPMENT SHELTER AT ENTRY PORT.
E. GROUNDING INSIDE THE EQUIPMENT SHELTER AT THE ENTRY PORT.
- ALL PROPOSED GROUND BAR DOWNLEADS ARE TO BE TERMINATED TO THE EXISTING ADJACENT GROUND BAR DOWNLEADS A MINIMUM DISTANCE OF 4'-0" BELOW GROUND BAR. TERMINATIONS MAY BE EXOTHERMIC OR COMPRESSION.



550 COCHITUATE ROAD
SUITE 550 13 AND 14
FRAMINGHAM, MA 01701



1362 MELLON ROAD
SUITE 140
HANOVER, MD 21076



1100 E. WOODFIELD ROAD, SUITE 500
SCHAUMBURG, ILLINOIS 60173
TEL: 847-908-8400
COA# PEC.0001444
www.FullertonEngineering.com

REV	DATE	DESCRIPTION	BY
0	10/17/17	90% REVIEW	EB
1	11/28/17	FOR PERMIT	EB

I HEREBY CERTIFY THAT THESE DRAWINGS WERE PREPARED BY ME OR UNDER MY DIRECT SUPERVISION AND CONTROL, AND TO THE BEST OF MY KNOWLEDGE AND BELIEF COMPLY WITH THE REQUIREMENTS OF ALL APPLICABLE CODES.



SITE NAME
WETHERSFIELD

SITE NUMBER:
CTL01039

SITE ADDRESS
**699 OLD MAIN STREET
ROCKY HILL, CT 06067**

SHEET NAME
NOTES AND SPECIFICATIONS

SHEET NUMBER
SP1

THESE DRAWINGS ARE THE PROPERTY OF FULLERTON ENGINEERING CONSULTANTS, INC. IT IS FOR THE EXCLUSIVE USE OF THIS PROJECT. ANY RE-USE OF THIS DRAWING WITHOUT THE EXPRESSED WRITTEN CONSENT OF FULLERTON ENGINEERING CONSULTANTS, INC. IS PROHIBITED.

NOTICE

Beyond This Point you are entering a controlled area where RF emissions *may exceed* the FCC General Population Exposure Limits.

Follow all posted signs and site guidelines for working in a RF environment.

Ref: 47CFR 1.1307(b)

CAUTION

Beyond This Point you are entering a controlled area where RF emissions *may exceed* the FCC Occupational Exposure Limits.

Obey all posted signs and site guidelines for working in a RF environment.

Ref: 47CFR 1.1307(b)



ALERTING SIGN
(FOR CELL SITE BATTERIES)



ALERTING SIGN
(FOR DIESEL FUEL)



ALERTING SIGN
(FOR PROPANE)

550 COCHITUATE ROAD
SUITE 550 13 AND 14
FRAMINGHAM, MA 01701

1362 MELLON ROAD
SUITE 140
HANOVER, MD 21076

FULLERTON
ENGINEERING · DESIGN

1100 E. WOODFIELD ROAD, SUITE 500
SCHAUMBURG, ILLINOIS 60173
TEL: 847-908-8400
COA# PEC.0001444
www.FullertonEngineering.com

ALERTING SIGNS

WARNING!

DANGER DO NOT TOUCH TOWER!
SERIOUS "RF" BURN HAZARD!

MAINTAIN AN ADEQUATE CLEARANCE BETWEEN TOWER SUPPORTS AND GUY WIRES

FAILURE TO OBEY ALL POSTED SIGNS AND SITE GUIDELINES FOR WORKING IN A RADIO FREQUENCY ENVIRONMENT COULD RESULT IN SERIOUS INJURY. CONTACT CURRENT MAY EXCEED LIMITS PRESCRIBED IN ANSI, IEEE C95.4-1992 FOR CONTROLLED ENVIRONMENTS.

PROPERTY OF AT&T

AUTHORIZED PERSONNEL ONLY

IN CASE OF EMERGENCY, OR PRIOR TO PERFORMING MAINTENANCE ON THIS SITE, CALL 800-638-2822 AND REFERENCE CELL SITE NUMBER _____

ALERTING SIGN

INFO SIGN #4

GENERAL SIGNAGE GUIDELINES

STRUCTURE TYPE	INFO SIGN #1	INFO SIGN #2	INFO SIGN #3	INFO SIGN #4	STRIPING	NOTICE SIGN	CAUTION SIGN
TOWERS							
MONOPOLE/MONOPINE/MONOPALM	ENTRANCE GATES, SHELTER DOORS OR ON THE OUTDOOR CABINETS	CLIMBING SIDE OF THE TOWER	ON BACKSIDE OF ANTENNAS	ENTRANCE GATES, SHELTER DOORS OR ON THE OUTDOOR CABINETS			AT THE HEIGHT OF THE FIRST CLIMBING STEP, MIN 9 FT ABOVE GROUND
SEC TOWERS/TOWERS WITH HIGH VOLTAGE	ENTRANCE GATES, SHELTER DOORS OR ON THE OUTDOOR CABINETS	CLIMBING SIDE OF THE TOWER	ON BACKSIDE OF ANTENNAS	ENTRANCE GATES, SHELTER DOORS OR ON THE OUTDOOR CABINETS			
LIGHT POLES/FLAG POLES	ENTRANCE GATES, SHELTER DOORS OR ON THE OUTDOOR CABINETS	ON THE POLE, NO LESS THAN 3FT BELOW THE ANTENNA AND LESS THAN 9FT ABOVE GROUND	ON BACKSIDE OF ANTENNAS	ENTRANCE GATES, SHELTER DOORS OR ON THE OUTDOOR CABINETS			
UTILITY WOOD POLES (JPA)	ENTRANCE GATES, SHELTER DOORS OR ON THE OUTDOOR CABINETS	ON THE POLE, NO LESS THAN 3FT BELOW THE ANTENNA AND LESS THAN 9FT ABOVE GROUND	ON BACKSIDE OF ANTENNAS	ENTRANCE GATES, SHELTER DOORS OR ON THE OUTDOOR CABINETS		IF GP MAX VALUE OF MPE AT ANTENNA LEVEL IS: 0-99%: NOTICE SIGN; OVER 99%: CAUTION SIGN AT NO LESS THAN 3FT BELOW ANTENNA AND 9FT ABOVE GROUND	
MICROCELLS MOUNTED ON NON-JPA POLES	ENTRANCE GATES, SHELTER DOORS OR ON THE OUTDOOR CABINETS	ON THE POLE, NO LESS THAN 3FT BELOW THE ANTENNA AND LESS THAN 9FT ABOVE GROUND	ON BACKSIDE OF ANTENNAS	ENTRANCE GATES, SHELTER DOORS OR ON THE OUTDOOR CABINETS		NOTICE OR CAUTION SIGN AT NO LESS THAN 9FT ABOVE GROUND; ONLY IF THE EXPOSURE EXCEEDS 90% OF THE GENERAL PUBLIC EXPOSURE AT EXPOSURE AT 6FT ABOVE GROUND OR AT OUTSIDE OF SURFACE OF ADJACENT BUILDING	
TOWERS							
AT ALL ACCESS POINTS TO THE ROOF	X			X			
ON ANTENNAS	X		X	X			
CONCEALED ANTENNAS	X	X		X			
ANTENNAS MOUNTED FACING OUTSIDE THE BUILDING	X	X		X			
ANTENNAS ON SUPPORT STRUCTURE	X	X		X			
ROOFVIEW GRAPH							
RADIATION AREA IS WITHIN 3FT FROM ANTENNA	X	ADJACENT TO EACH ANTENNA		X		EITHER NOTICE OR CAUTION SIGN (BASED ON ROOFVIEW RESULTS) AT ANTENNA /BARRIER	
RADIATION AREA IS BEYOND 3FT FROM ANTENNA	X	ADJACENT TO EACH ANTENNA		X	DIAGONAL, YELLOW STRIPING AS TO ROOFVIEW GRAPH		
CHURCH STEEPLES	ACCESS TO STEEPLE	ADJACENT TO ANTENNAS IF ANTENNAS ARE CONCEALED	ON BACKSIDE OF ANTENNAS	ACCESS TO STEEPLE			CAUTION SIGN AT THE ANTENNAS
WATER STATIONS	ACCESS TO LADDER	ADJACENT TO ANTENNAS IF ANTENNAS ARE CONCEALED	ON BACKSIDE OF ANTENNAS	ACCESS TO LADDER			CAUTION SIGN BESIDE INFO SIGN #1, MIN. 9FT ABOVE GROUND

STAY BACK 3 FEET FROM ANTENNA

INFORMATION

AT&T operates telecommunications antennas at this location. Remain at least 3 feet away from any antenna and obey all posted signs.

Contact the owner(s) of the antenna(s) before working closer than 3 feet from the antenna.

Contact AT&T at _____ prior to performing any maintenance or repairs near AT&T antennas. This is Site # _____

Contact the management office if this door/hatch/gate is found unlocked.

INFORMACION

En esta propiedad se ubican antenas de telecomunicaciones operadas por AT&T. Favor mantener una distancia de no menos de 3 pies y obedecer todos los avisos.

Comuníquese con el propietario o los propietarios de las antenas antes de trabajar o caminar a una distancia de menos de 3 pies de la antena.

Comuníquese con AT&T _____ antes de realizar cualquier mantenimiento o reparaciones cerca de la antena de AT&T.

Esta es la estación base maestra. _____

Favor comunicarse con la oficina de la administración del edificio si esta puerta o compuerta se encuentra sin candado.

INFORMATION

ACTIVE ANTENNAS ARE MOUNTED

ON THE OUTSIDE OF THIS BUILDING

BEHIND THIS PANEL

ON THIS STRUCTURE

STAY BACK A MINIMUM OF 3 FEET FROM THESE ANTENNAS

Contact AT&T at _____ and follow their instructions prior to performing any maintenance or repairs closer than 3 feet from the antennas.

This is AT&T site # _____

REV	DATE	DESCRIPTION	BY
0	10/17/17	90% REVIEW	EB
1	11/28/17	FOR PERMIT	EB

I HEREBY CERTIFY THAT THESE DRAWINGS WERE PREPARED BY ME OR UNDER MY DIRECT SUPERVISION AND CONTROL, AND TO THE BEST OF MY KNOWLEDGE AND BELIEF COMPLY WITH THE REQUIREMENTS OF ALL APPLICABLE CODES.



SITE NAME
WETHERSFIELD

SITE NUMBER:
CTL01039

SITE ADDRESS
**699 OLD MAIN STREET
ROCKY HILL, CT 06067**

SHEET NAME
NOTES AND SPECIFICATIONS

SHEET NUMBER
SP2

INFO SIGN #1

INFO SIGN #2

INFO SIGN #3

SIGNAGE GUIDELINES CHART

NOTES FOR ROOFTOP SITES:


- EITHER NOTICE OR CAUTION SIGNS NEED TO BE POSTED AT EACH SECTOR AS CLOSE AS POSSIBLE TO: THE OUTER EDGE OF THE STRIPED OFF AREA OR THE OUTER ANTENNAS OF THE SECTOR
- IF ROOFVIEWS SHOWS: ONLY BLUE = NOTICE SIGN, BLUE AND YELLOW = CAUTION SIGN, ONLY YELLOW = CAUTION SIGN TO BE INSTALLED
- SHOULD THE REQUIRED STRIPING AREAS INTERFERE WITH ANY STRUCTURE OR EQUIPMENT (A/C, VENTS, ROOF HATCH, DOORS, OTHER ANTENNAS, DISHES, ETC.). PLEASE NOTIFY AT&T TO MODIFY THE STRIPING AREA, PRIOR TO STARTING THE WORK.

ABBREVIATIONS

AFF	ABOVE FINISHED FLOOR
AGL	ABOVE GRADE LEVEL
AMSL	ABOVE MEAN SEA LEVEL
APPROX	APPROXIMATE
ATS	AUTOMATIC TRANSFER SWITCH
AWG	AMERICAN WIRE GAUGE
BLDG	BUILDING
BTS	BASE TRANSMISSION STATION
CL	CENTERLINE
CLR	CLEAR
COL	COLUMN
CONC	CONCRETE
CND	CONDUIT
DWG	DRAWING
FT	FOOT(FEET)
EGB	EQUIPMENT GROUND BAR
ELEC	ELECTRICAL
EMT	ELECTRICAL METALLIC TUBING
ELEV	ELEVATION
EQUIP	EQUIPMENT
(E)	EXISTING
EXT	EXTERIOR
FND	FOUNDATION
F	FIBER
FIF	FACILITY INTERFACE FRAME
GA	GAUGE
GALV	GALVANIZED
GPS	GLOBAL POSITIONING SYSTEM
GND	GROUND
GSM	GLOBAL SYSTEM FOR MOBILE COMMUNICATION
LTE	LONG TERM EVOLUTION
MAX	MAXIMUM
MCPA	MULTI-CARRIER POWER AMPLIFIER
MFR	MANUFACTURER
MGB	MASTER GROUND BAR
MIN	MINIMUM
MTS	MANUAL TRANSFER SWITCH
N.T.S.	NOT TO SCALE
O.C.	ON CENTER
OE/OT	OVERHEAD ELECTRIC/TELCO
PPC	POWER PROTECTION CABINET
PL	PROPERTY LINE
RBS	RADIO BASED STATION
RET	REMOTE ELECTRIC TILT
RRU	REMOTE RADIO UNIT
RGS	RIGID GALVANIZED STEEL
IN	INCH(ES)
INT	INTERIOR
LB(S), #	POUND(S)
SF	SQUARE FOOT
STL	STEEL
TMA	TOWER MOUNTED AMPLIFIER
TYP	TYPICAL
UE/UT	UNDERGROUND ELECTRIC/TELCO
UNO	UNLESS NOTED OTHERWISE
UMTS	UNIVERSAL MOBILE TELE-COMMUNICATION SYSTEM
VIF	VERIFY IN FIELD
W/	WITH
XFMR	TRANSFORMER

SYMBOLS

	REVISION
	WORK POINT
	UTILITY POLE
	COMPRESSED STONE
	BRICK
	CONCRETE
	EARTH
	GRAVEL
	MASONRY
	STEEL
	CENTERLINE
	PROPERTY LINE
	LEASE LINE
	EASEMENT LINE
	CHAIN LINK FENCE
	WOOD FENCE
	BELOW GRADE ELECTRIC
	BELOW GRADE TELEPHONE
	OVERHEAD ELECTRIC/TELEPHONE
	SECTION REFERENCE

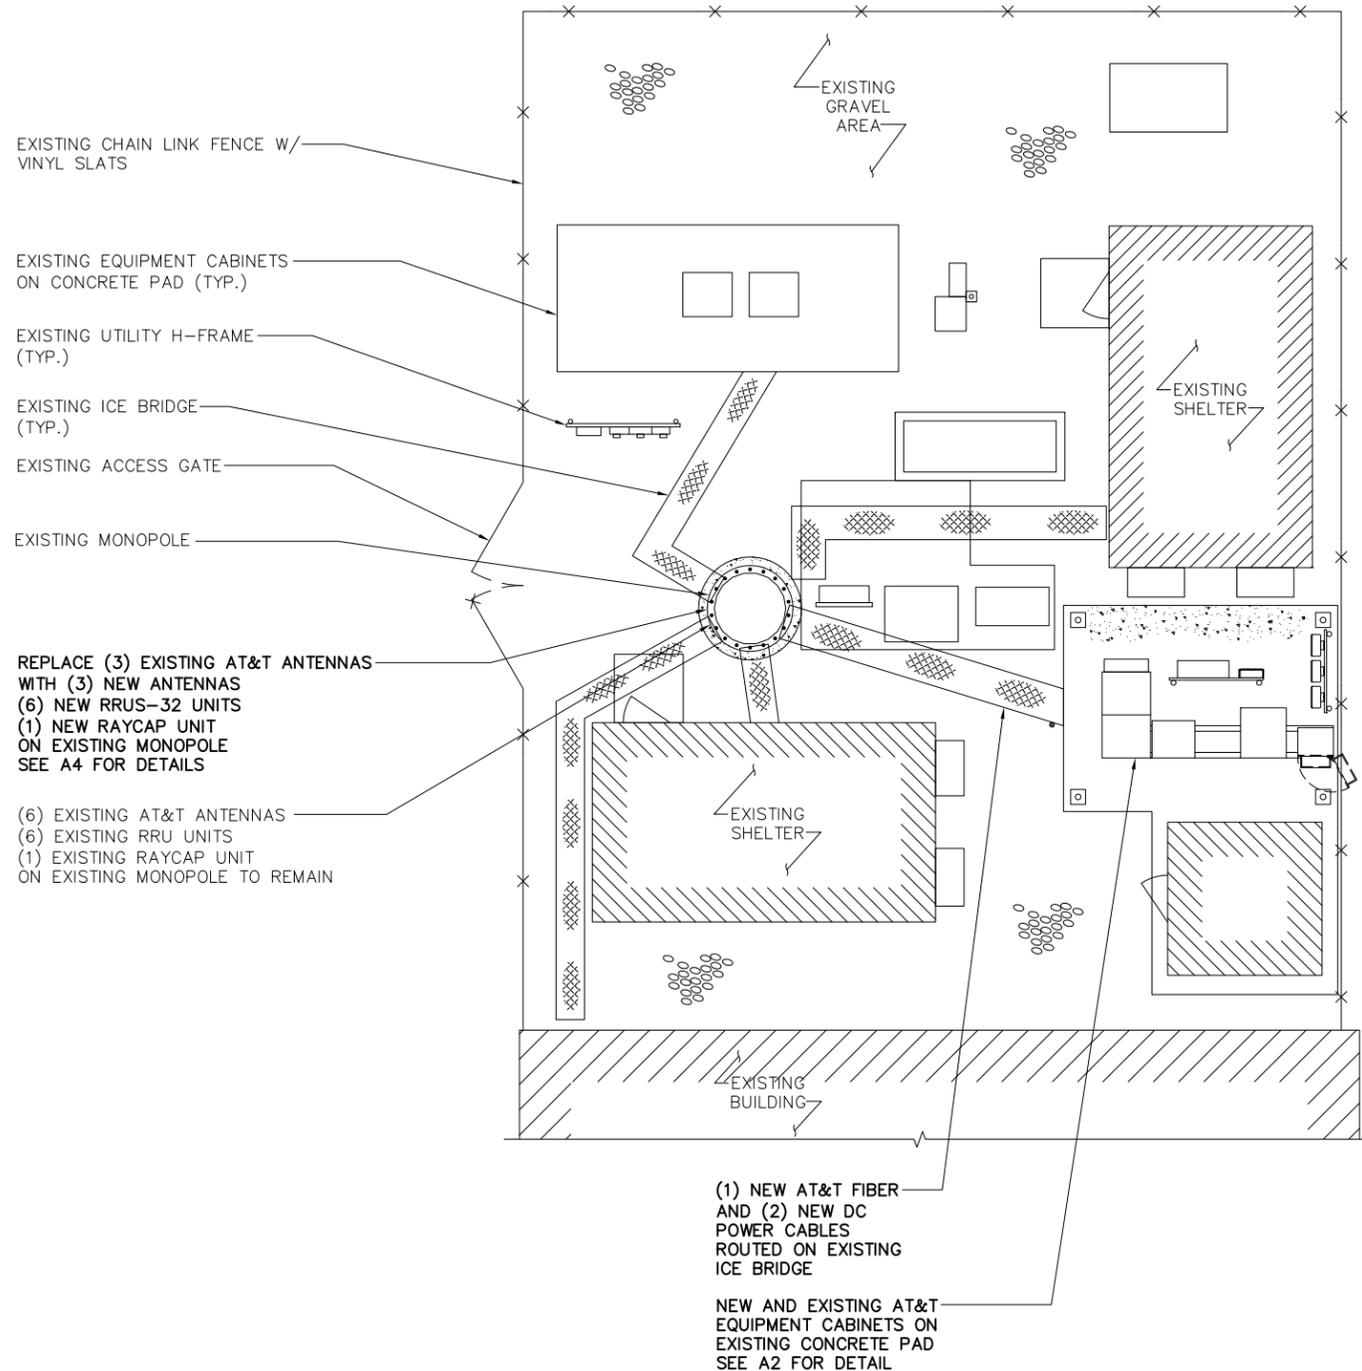

COMPOUND PLAN

SCALE: 3/32" = 1'-0" 1



550 COCHITUATE ROAD
SUITE 550 13 AND 14
FRAMINGHAM, MA 01701



1362 MELLON ROAD
SUITE 140
HANOVER, MD 21076



1100 E. WOODFIELD ROAD, SUITE 500
SCHAUMBURG, ILLINOIS 60173
TEL: 847-908-8400
COA# PEC.0001444
www.FullertonEngineering.com

REV	DATE	DESCRIPTION	BY
0	10/17/17	90% REVIEW	EB
1	11/28/17	FOR PERMIT	EB

I HEREBY CERTIFY THAT THESE DRAWINGS WERE PREPARED BY ME OR UNDER MY DIRECT SUPERVISION AND CONTROL, AND TO THE BEST OF MY KNOWLEDGE AND BELIEF COMPLY WITH THE REQUIREMENTS OF ALL APPLICABLE CODES.



SITE NAME

WETHERSFIELD



SITE PHOTO 1

SCALE: N.T.S.

2

SITE NUMBER:

CTL01039

SITE ADDRESS

699 OLD MAIN STREET
ROCKY HILL, CT 06067

SHEET NAME

COMPOUND PLAN

SHEET NUMBER

A1



SITE PHOTO 2

SCALE: N.T.S.

3

THESE DRAWINGS ARE THE PROPERTY OF FULLERTON ENGINEERING CONSULTANTS, INC. IT IS FOR THE EXCLUSIVE USE OF THIS PROJECT. ANY RE-USE OF THIS DRAWING WITHOUT THE EXPRESSED WRITTEN CONSENT OF FULLERTON ENGINEERING CONSULTANTS, INC. IS PROHIBITED.



550 COCHITUATE ROAD
SUITE 550 13 AND 14
FRAMINGHAM, MA 01701



1362 MELLON ROAD
SUITE 140
HANOVER, MD 21076



1100 E. WOODFIELD ROAD, SUITE 500
SCHAUMBURG, ILLINOIS 60173
TEL: 847-908-8400
COA# PEC.0001444
www.FullertonEngineering.com

REV	DATE	DESCRIPTION	BY
0	10/17/17	90% REVIEW	EB
1	11/28/17	FOR PERMIT	EB

I HEREBY CERTIFY THAT THESE DRAWINGS WERE PREPARED BY ME OR UNDER MY DIRECT SUPERVISION AND CONTROL, AND TO THE BEST OF MY KNOWLEDGE AND BELIEF COMPLY WITH THE REQUIREMENTS OF ALL APPLICABLE CODES.



SITE NAME

WETHERSFIELD

SITE NUMBER:

CTL01039

SITE ADDRESS


**699 OLD MAIN STREET
ROCKY HILL, CT 06067**

SHEET NAME

**EQUIPMENT
PLAN**

SHEET NUMBER

A2

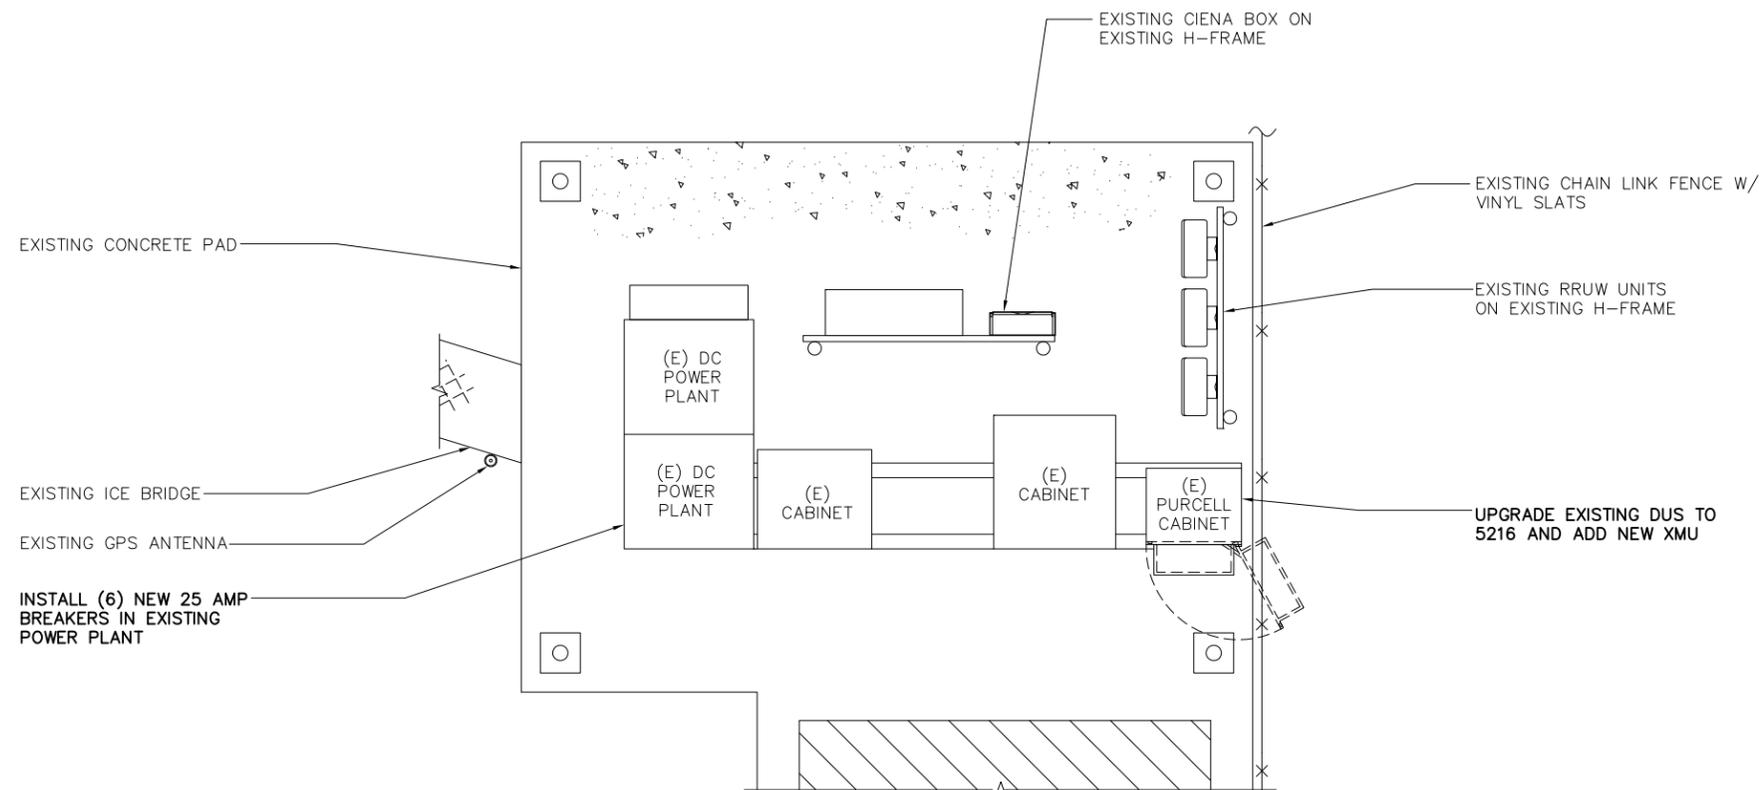



550 COCHITUATE ROAD
SUITE 550 13 AND 14
FRAMINGHAM, MA 01701



1362 MELLON ROAD
SUITE 140
HANOVER, MD 21076



1100 E. WOODFIELD ROAD, SUITE 500
SCHAUMBURG, ILLINOIS 60173
TEL: 847-908-8400
COA# PEC.0001444
www.FullertonEngineering.com

REV	DATE	DESCRIPTION	BY
0	10/17/17	90% REVIEW	EB
1	11/28/17	FOR PERMIT	EB

I HEREBY CERTIFY THAT THESE DRAWINGS WERE PREPARED BY ME OR UNDER MY DIRECT SUPERVISION AND CONTROL, AND TO THE BEST OF MY KNOWLEDGE AND BELIEF COMPLY WITH THE REQUIREMENTS OF ALL APPLICABLE CODES.



SITE NAME

WETHERSFIELD

SITE NUMBER:

CTL01039

SITE ADDRESS

**699 OLD MAIN STREET
ROCKY HILL, CT 06067**

SHEET NAME

ELEVATIONS

SHEET NUMBER


A3

NOTES:

1. CALCULATIONS FOR THE STRUCTURE WERE PREPARED BY OTHERS AND THOSE CALCULATIONS CERTIFY THE CAPACITY OF THE STRUCTURE TO SUPPORT THE NEW EQUIPMENT
2. CALCULATIONS FOR THE ANTENNA MOUNTS WERE PREPARED BY FULLERTON AND THOSE CALCULATIONS CERTIFY THE CAPACITY OF THE STRUCTURE TO SUPPORT THE NEW EQUIPMENT
3. CABLES NOT SHOWN FOR CLARITY

NOTES:


1. ALL EQUIPMENT (ANTENNAS, LINES, ETC.) TO BE INSTALLED IN ACCORDANCE WITH PASSING STRUCTURAL ANALYSIS PROVIDED BY CROWN CASTLE.
2. TAPE DROP FORMS AND PHOTOGRAPHS TO BE SUBMITTED PER CCI AND AT&T CLOSEOUT REQUIREMENTS.

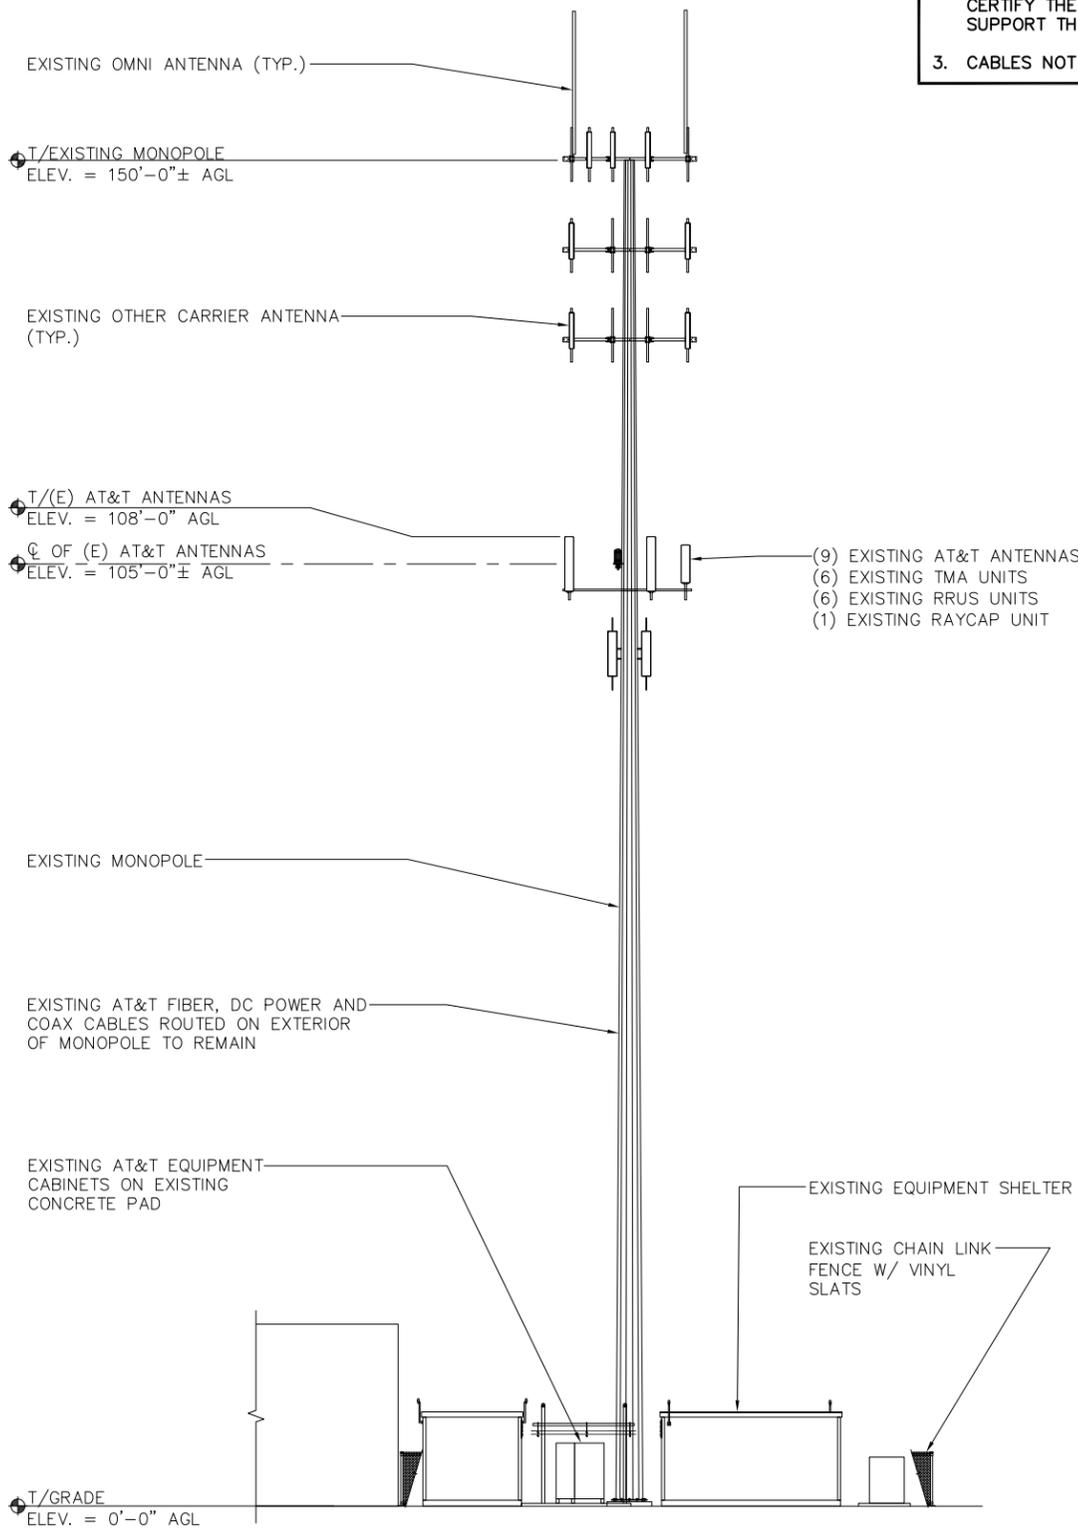

EXISTING ELEVATION

SCALE: 1/16" = 1'-0"

1

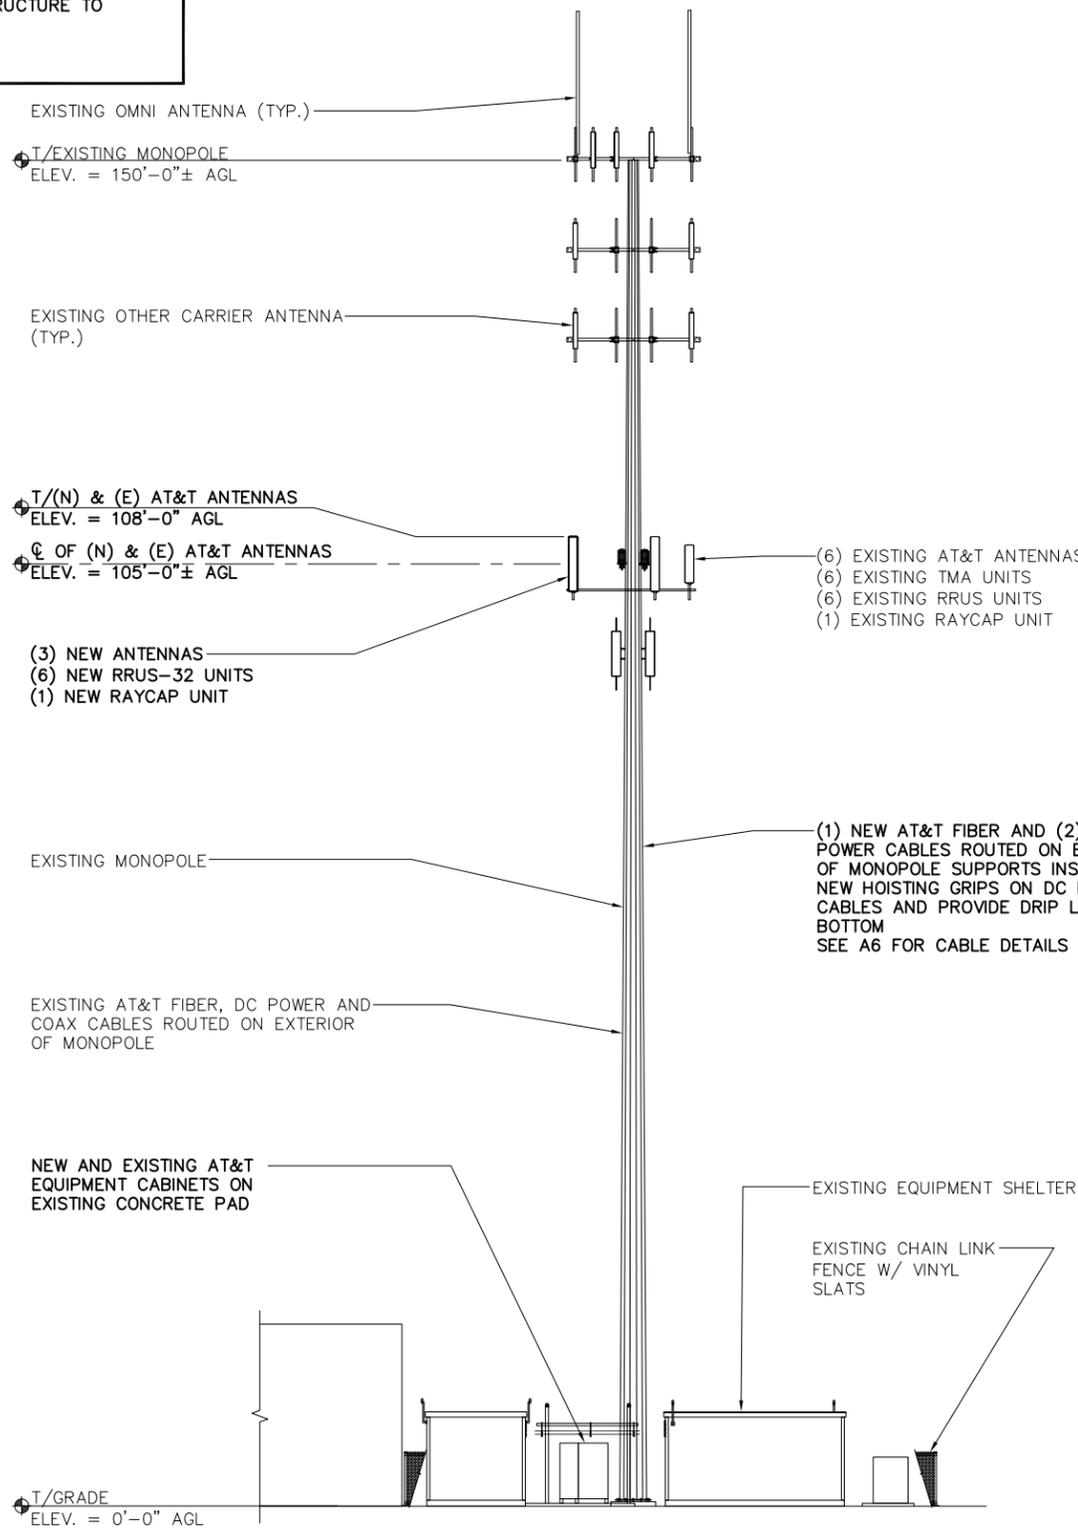

NEW ELEVATION

SCALE: 1/16" = 1'-0"

2

THESE DRAWINGS ARE THE PROPERTY OF FULLERTON ENGINEERING CONSULTANTS, INC. IT IS FOR THE EXCLUSIVE USE OF THIS PROJECT. ANY RE-USE OF THIS DRAWING WITHOUT THE EXPRESSED WRITTEN CONSENT OF FULLERTON ENGINEERING CONSULTANTS, INC. IS PROHIBITED.



550 COCHITUATE ROAD
SUITE 550 13 AND 14
FRAMINGHAM, MA 01701



1362 MELLON ROAD
SUITE 140
HANOVER, MD 21076



1100 E. WOODFIELD ROAD, SUITE 500
SCHAUMBURG, ILLINOIS 60173
TEL: 847-908-8400
COA# PEC.0001444
www.FullertonEngineering.com

REV	DATE	DESCRIPTION	BY
0	10/17/17	90% REVIEW	EB
1	11/28/17	FOR PERMIT	EB

I HEREBY CERTIFY THAT THESE DRAWINGS WERE PREPARED BY ME OR UNDER MY DIRECT SUPERVISION AND CONTROL, AND TO THE BEST OF MY KNOWLEDGE AND BELIEF COMPLY WITH THE REQUIREMENTS OF ALL APPLICABLE CODES.



SITE NAME

WETHERSFIELD

SITE NUMBER:

CTL01039

SITE ADDRESS


699 OLD MAIN STREET
ROCKY HILL, CT 06067

SHEET NAME

ANTENNA
PLANS

SHEET NUMBER

A4

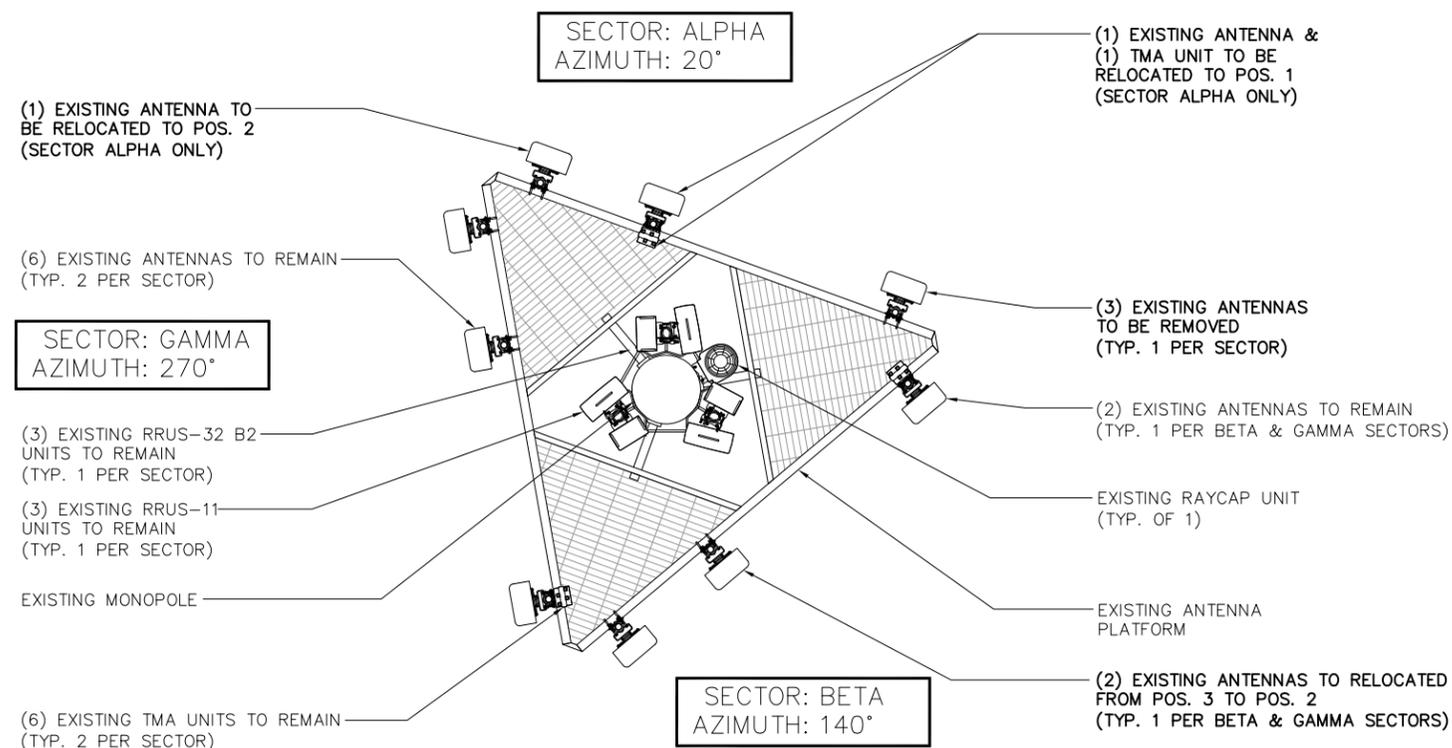


EXISTING ANTENNA PLAN

SCALE: 3/16" = 1'-0" | 1

NOTES:

- EXISTING ANTENNA MOUNTING PIPE TO BE REUSED, RELOCATED OR REPLACED AS REQUIRED
- IF REQUIRED INSTALL NEW GALV. MOUNTING PIPE(S) 2.5 STD. (2-7/8" O.D.)

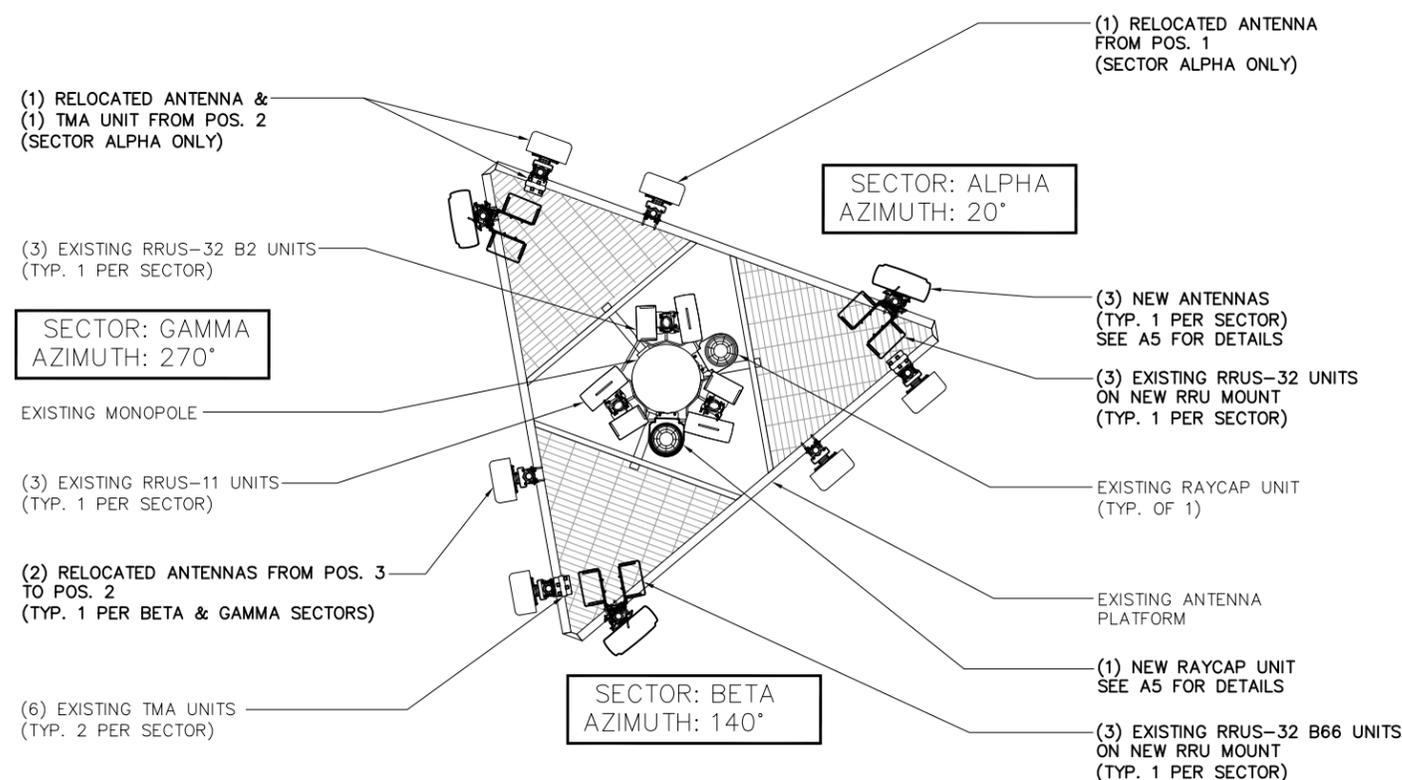


FINAL ANTENNA PLAN

SCALE: 3/16" = 1'-0" | 2




THESE DRAWINGS ARE THE PROPERTY OF FULLERTON ENGINEERING CONSULTANTS, INC. IT IS FOR THE EXCLUSIVE USE OF THIS PROJECT. ANY RE-USE OF THIS DRAWING WITHOUT THE EXPRESSED WRITTEN CONSENT OF FULLERTON ENGINEERING CONSULTANTS, INC. IS PROHIBITED.

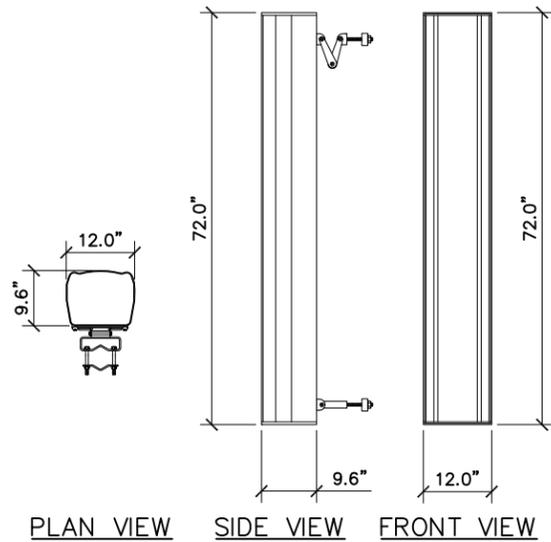

PLAN VIEW SIDE VIEW FRONT VIEW


QUINTEL - QS66512-2
 MULTISERVE MULTIBAND 12 PORT ANTENNA
 WITH QILT AND INTERNAL RET
 FREQUENCY RANGE 2x698-806 MHz
 2x824-894 MHz
 4x1850-1990 MHz
 4x1695-1780 +2110-2400 MHz
 ANTENNA 111 Lbs
 BRACKET 15 Lbs
 TOTAL WEIGHT 126 Lbs

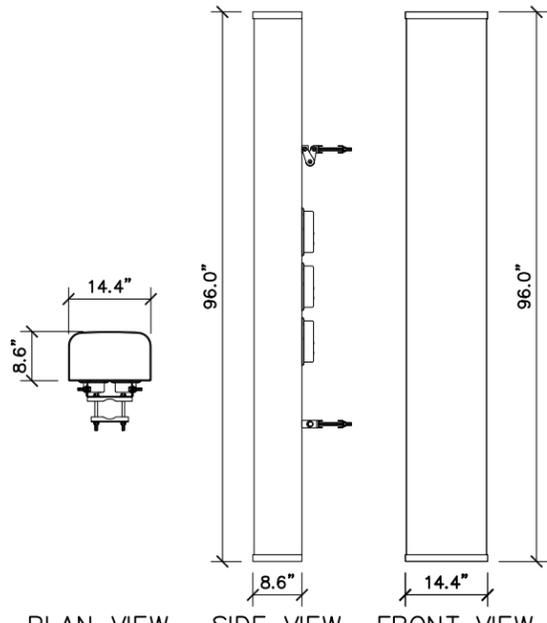

PLAN VIEW SIDE VIEW FRONT VIEW

CCI ANTENNA TPA-65R-LCUUUU-H8
 12 PORT MULTI-BAND ANTENNA
 FREQUENCY RANGE 2 LOW BAND PORTS, 698-798 MHz
 2 LOW BAND PORTS, 824-896 MHz
 8 HIGH BAND PORTS, 1695-2360 MHz
 ANTENNA W/ RET SYSTEM 81.6 Lbs
 BRACKET 12.6 Lbs
 TOTAL 94.2 Lbs


NOMINAL OPERATING VOLTAGE: 48 VDC
 NOMINAL DISCHARGE CURRENT: 20 kA 8/20ms
 MAXIMUM DISCHARGE CURRENT: 60 kA 8/20ms
 MAXIMUM CONTINUOUS OPERATING VOLTAGE: 75 VDC
 VOLTAGE PROTECTION RATING: 400 V
 WIND LOADING: 150 MPH SUSTAINED (105.7 lbs)
 195 MPH GUST (213.6 lbs)

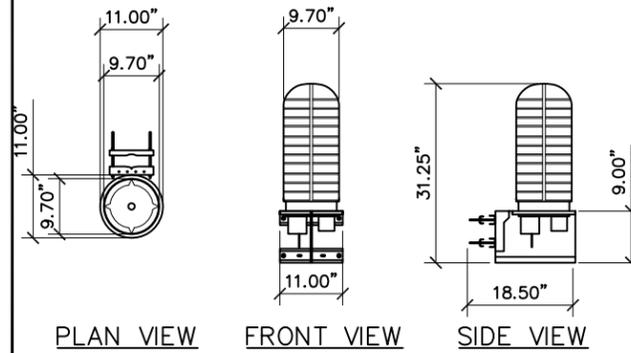

PLAN VIEW FRONT VIEW SIDE VIEW

RAYCAP - DC6-48-60-0-8F
 TOWER DC OVER VOLTAGE PROTECTION POWER
 CONNECTION SOLUTION
 UNIT WEIGHT 32.8 Lbs

CONTRACTOR TO USE "THREAD LUBRICANT" ON MOUNTING BOLTS
 DURING INSTALLATION ON EXISTING STRUCTURAL MEMBER

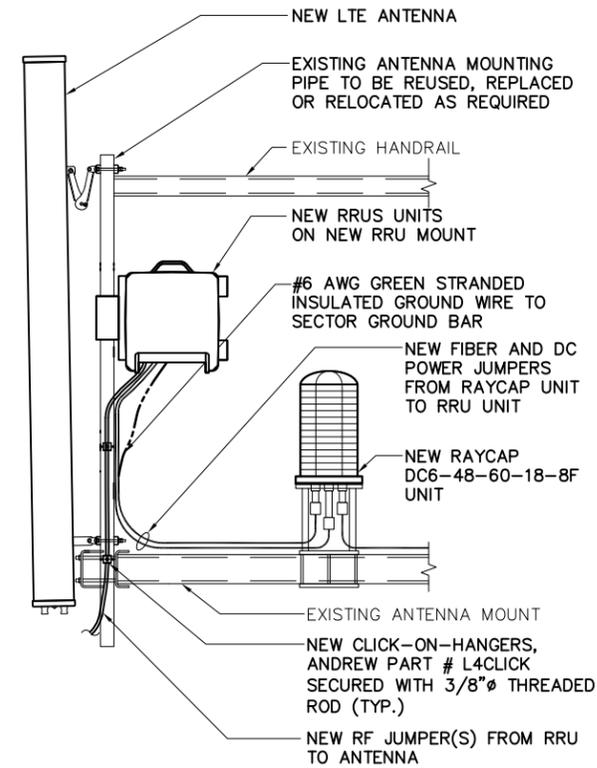

550 COCHITUATE ROAD
 SUITE 550 13 AND 14
 FRAMINGHAM, MA 01701



1362 MELLON ROAD
 SUITE 140
 HANOVER, MD 21076



1100 E. WOODFIELD ROAD, SUITE 500
 SCHAUMBURG, ILLINOIS 60173
 TEL: 847-908-8400
 COA# PEC.0001444
 www.FullertonEngineering.com

REV	DATE	DESCRIPTION	BY
0	10/17/17	90% REVIEW	EB
1	11/28/17	FOR PERMIT	EB


I HEREBY CERTIFY THAT THESE DRAWINGS WERE PREPARED BY ME OR UNDER MY DIRECT SUPERVISION AND CONTROL, AND TO THE BEST OF MY KNOWLEDGE AND BELIEF COMPLY WITH THE REQUIREMENTS OF ALL APPLICABLE CODES.

ANTENNA SPEC SCALE: N.T.S. 1

ANTENNA SPEC SCALE: N.T.S. 2


RAYCAP SPEC SCALE: N.T.S. 3

ANTENNA SCHEMATIC SCALE: N.T.S. 4

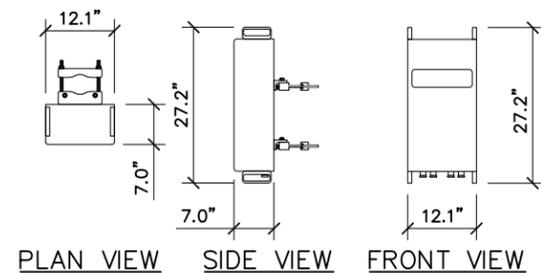

PLAN VIEW SIDE VIEW FRONT VIEW

ERICSSON - RRUS 32
 UNIT WEIGHT 60 Lbs

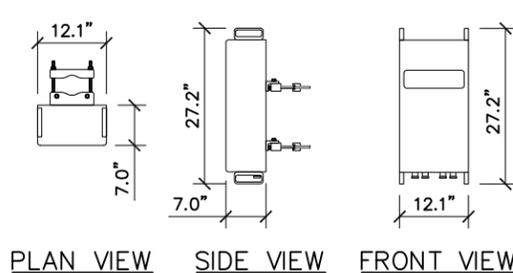

PLAN VIEW SIDE VIEW FRONT VIEW

ERICSSON - RRUS 32 B66
 UNIT WEIGHT 60 Lbs

RRU SPEC SCALE: N.T.S. 5

RRU SPEC SCALE: N.T.S. 6

NOT USED SCALE: N.T.S. 7

NOT USED SCALE: N.T.S. 8



SITE NAME
WETHERSFIELD

SITE NUMBER:
CTL01039

SITE ADDRESS
**699 OLD MAIN STREET
 ROCKY HILL, CT 06067**

SHEET NAME
**EQUIPMENT
 DETAILS**

SHEET NUMBER
A5

THESE DRAWINGS ARE THE PROPERTY OF FULLERTON ENGINEERING CONSULTANTS, INC. IT IS FOR THE EXCLUSIVE USE OF THIS PROJECT. ANY RE-USE OF THIS DRAWING WITHOUT THE EXPRESSED WRITTEN CONSENT OF FULLERTON ENGINEERING CONSULTANTS, INC. IS PROHIBITED.



550 COCHITUATE ROAD
SUITE 550 13 AND 14
FRAMINGHAM, MA 01701



1362 MELLON ROAD
SUITE 140
HANOVER, MD 21076



1100 E. WOODFIELD ROAD, SUITE 500
SCHAUMBURG, ILLINOIS 60173
TEL: 847-908-8400
COA# PEC.0001444
www.FullertonEngineering.com

REV	DATE	DESCRIPTION	BY
0	10/17/17	90% REVIEW	EB
1	11/28/17	FOR PERMIT	EB

I HEREBY CERTIFY THAT THESE DRAWINGS WERE PREPARED BY ME OR UNDER MY DIRECT SUPERVISION AND CONTROL, AND TO THE BEST OF MY KNOWLEDGE AND BELIEF COMPLY WITH THE REQUIREMENTS OF ALL APPLICABLE CODES.



SITE NAME

WETHERSFIELD

SITE NUMBER:

CTL01039

SITE ADDRESS

699 OLD MAIN STREET
ROCKY HILL, CT 06067

SHEET NAME

**ANTENNA &
CABLE
CONFIGURATION**

SHEET NUMBER

A6

**FINAL ANTENNA CONFIGURATION AND CABLE SCHEDULE
SUPPLIED BY AT&T WIRELESS, FROM RF CONFIG. DATED (11/03/17)**

SECTOR	ANTENNA NUMBER	ANTENNA STATUS & TYPE	ANTENNA MODEL NUMBER	ANTENNA VENDOR	TMA/RRU UNIT	AZIMUTH	ANTENNA CL FROM GROUND	CABLE FEEDER		RAYCAP UNIT
								TYPE	LENGTH	
ALPHA	A-1	(E) UMTS ANTENNA	7750	POWERWAVE	(2) EXISTING TMA UNIT	20°	105'-0"	7/8"φ LDF5-50A	180'-0"	(1) (E) DC6-48-60-18-8F UNIT (1) (N) DC6-48-60-18-8F UNIT
	A-2	(E) LTE1C/2C ANTENNA	HPA-65R-BUU-H8	CCI	(1) EXISTING RRUS-11 UNIT (1) EXISTING RRUS-32 B2 UNIT	20°	105'-0"	(1) EXISTING FIBER CABLE (2) EXISTING DC POWER CABLES	180'-0"	
	A-3	-	-	-	-	-	-	-	-	
	A-4	(N) LTE3C/4C ANTENNA	QS66512-2	QUINTEL	(1) NEW RRUS-32 UNIT (1) NEW RRUS-32 B66 UNIT	20°	105'-0"	(1) NEW FIBER CABLE (2) NEW DC POWER CABLES	180'-0"	
BETA	B-1	(E) UMTS ANTENNA	7750	POWERWAVE	(2) EXISTING TMA UNIT	140°	105'-0"	7/8"φ LDF5-50A 7/8"φ LDF5-50A	180'-0"	
	B-2	(E) LTE1C/2C ANTENNA	HPA-65R-BUU-H8	CCI	(1) EXISTING RRUS-11 UNIT (1) EXISTING RRUS-32 B2 UNIT	140°	105'-0"	SEE ANTENNA A-2 FOR CABLE TYPE AND LENGTH		
	B-3	-	-	-	-	-	-	-	-	
	B-4	(N) LTE3C/4C ANTENNA	TPA-65R-LCUUUU-H8	CCI	(1) NEW RRUS-32 UNIT (1) NEW RRUS-32 B66 UNIT	140°	105'-0"	SEE ANTENNA A-3 FOR CABLE TYPE AND LENGTH		
GAMMA	C-1	(E) UMTS ANTENNA	7750	POWERWAVE	(2) EXISTING TMA UNIT	270°	105'-0"	7/8"φ LDF5-50A 7/8"φ LDF5-50A	180'-0"	
	C-2	(E) LTE1C/2C ANTENNA	HPA-65R-BUU-H8	CCI	(1) EXISTING RRUS-11 UNIT (1) EXISTING RRUS-32 B2 UNIT	270°	105'-0"	SEE ANTENNA A-2 FOR CABLE TYPE AND LENGTH		
	C-3	-	-	-	-	-	-	-	-	
	C-4	(N) LTE3C/4C ANTENNA	TPA-65R-LCUUUU-H8	CCI	(1) NEW RRUS-32 UNIT (1) NEW RRUS-32 B66 UNIT	270°	105'-0"	SEE ANTENNA A-3 FOR CABLE TYPE AND LENGTH		

LEGEND
(N) - NEW
(E) - EXISTING

- CONTRACTOR IS TO REFER TO AT&T'S MOST CURRENT RADIO FREQUENCY DATA SHEET (RFDS) PRIOR TO CONSTRUCTION.
- THE SIZE, HEIGHT, AND DIRECTION OF THE ANTENNAS SHALL BE ADJUSTED TO ACHIEVE THE AZIMUTHS SPECIFIED AND LIMIT SHADOWING AND TO MEET THE SYSTEM REQUIREMENTS.
- CONTRACTOR SHALL VERIFY THE HEIGHT OF THE ANTENNA WITH THE AT&T WIRELESS PROJECT MANAGER.
- VERIFY TYPE AND SIZE OF TOWER LEG PRIOR TO ORDERING ANY ANTENNA MOUNT.
- UNLESS NOTED OTHERWISE THE CONTRACTOR MUST PROVIDE ALL MATERIAL NECESSARY.
- ANTENNA AZIMUTHS ARE DEGREES OFF OF TRUE NORTH, BEARING CLOCKWISE, IN WHICH ANTENNA FACE IS DIRECTED. ALL ANTENNAS (AND SUPPORTING STRUCTURES AS PRACTICAL) SHALL BE ACCURATELY ORIENTED IN THE SPECIFIED DIRECTION.
- CONTRACTOR SHALL VERIFY ALL RF INFORMATION PRIOR TO CONSTRUCTION.
- SWEEP TEST SHALL BE PERFORMED BY GENERAL CONTRACTOR AND SUBMITTED TO AT&T WIRELESS CONSTRUCTION SPECIALIST. TEST SHALL BE PERFORMED PER AT&T WIRELESS STANDARDS.
- CABLE LENGTHS WERE DETERMINED BASED ON THE DESIGN DRAWING. CONTRACTOR TO VERIFY ACTUAL LENGTH DURING PRE-CONSTRUCTION WALK.
- CONTRACTOR TO USE ROSENBERGER FIBER LINE HANGER COMPONENTS (OR ENGINEER APPROVED EQUAL).

ANTENNA AND CABLING NOTES

SCALE: N.T.S. 1

RF, DC, & COAX CABLE MARKING LOCATIONS TABLE	
NO	LOCATIONS
1	EACH TOP-JUMPER SHALL BE COLOR CODED WITH (1) SET OF 3" WIDE BANDS.
2	EACH MAIN COAX SHALL BE COLOR CODED WITH (1) SET OF 3" WIDE BANDS NEAR THE TOP-JUMPER CONNECTION AND WITH (1) SET OF 3/4" WIDE COLOR BANDS JUST PRIOR TO ENTERING THE BTS OR TRANSMITTER BUILDING.
3	CABLE ENTRY PORT ON THE INTERIOR OF THE SHELTER.
4	ALL BOTTOM JUMPERS SHALL BE COLOR CODED WITH (1) SET OF 3/4" WIDE BANDS ON EACH END OF THE BOTTOM JUMPER.
5	ALL BOTTOM JUMPERS SHALL BE COLOR CODED WITH (1) SET OF 3/4" WIDE BANDS ON EACH END OF THE BOTTOM JUMPER.


CABLE MARKING DIAGRAM

SCALE: N.T.S. 2

- THE ANTENNA SYSTEM COAX SHALL BE LABELED WITH VINYL TAPE.
- THE STANDARD IS BASED ON EIGHT COLORED TAPES-RED, BLUE, GREEN, YELLOW, ORANGE, BROWN, WHITE, AND VIOLET. THESE TAPES MUST BE 3/4" WIDE & UV RESISTANT SUCH AS SCOTCH 35 VINYL ELECTRICAL COLOR CODING TAPE AND SHOULD BE READILY AVAILABLE TO THE ELECTRICIAN OR CONTRACTOR ON SITE.
- USING COLOR BANDS ON THE CABLES, MARK ALL RF CABLE BY SECTOR AND CABLE NUMBER AS SHOWN ON "CABLE COLOR CHART".
- WHEN AN EXISTING COAXIAL LINE THAT IS INTENDED TO BE A SHARED LINE BETWEEN TECHNOLOGIES IS ENCOUNTERED, THE CONTRACTOR SHALL REMOVE THE EXISTING COLOR CODING SCHEME AND REPLACE IT WITH THE COLOR CODING STANDARD. IN THE ABSENCE OF AN EXISTING COLOR CODING AND TAGGING SCHEME, OR WHEN INSTALLING PROPOSED COAXIAL CABLES, THIS GUIDELINE SHALL BE IMPLEMENTED AT THAT SITE REGARDLESS OF TECHNOLOGY.
- ALL COLOR CODE TAPE SHALL BE 3M-35 AND SHALL BE INSTALLED USING A MINIMUM OF (3) THREE WRAPS OF TAPE AND SHALL BE NEATLY TRIMMED AND SMOOTHED OUT SO AS TO AVOID UNRAVELING.
- ALL COLOR BANDS INSTALLED AT THE TOP OF THE TOWER SHALL BE A MINIMUM OF 3" WIDE, AND SHALL HAVE A MINIMUM OF 3/4" OF SPACE BETWEEN EACH COLOR.
- ALL COLOR CODES SHALL BE INSTALLED SO AS TO ALIGN NEATLY WITH ONE ANOTHER FROM SIDE-TO-SIDE.
- IF EXISTING CABLES AT THE SITE ALREADY HAVE A COLOR CODING SCHEME AND THEY ARE NOT INTENDED TO BE REUSED OR SHARED WITH THE NEW TECHNOLOGY, THE EXISTING COLOR CODING SCHEME SHALL REMAIN UNTOUCHED.

CABLE MARKING NOTES

SCALE: N.T.S. 3

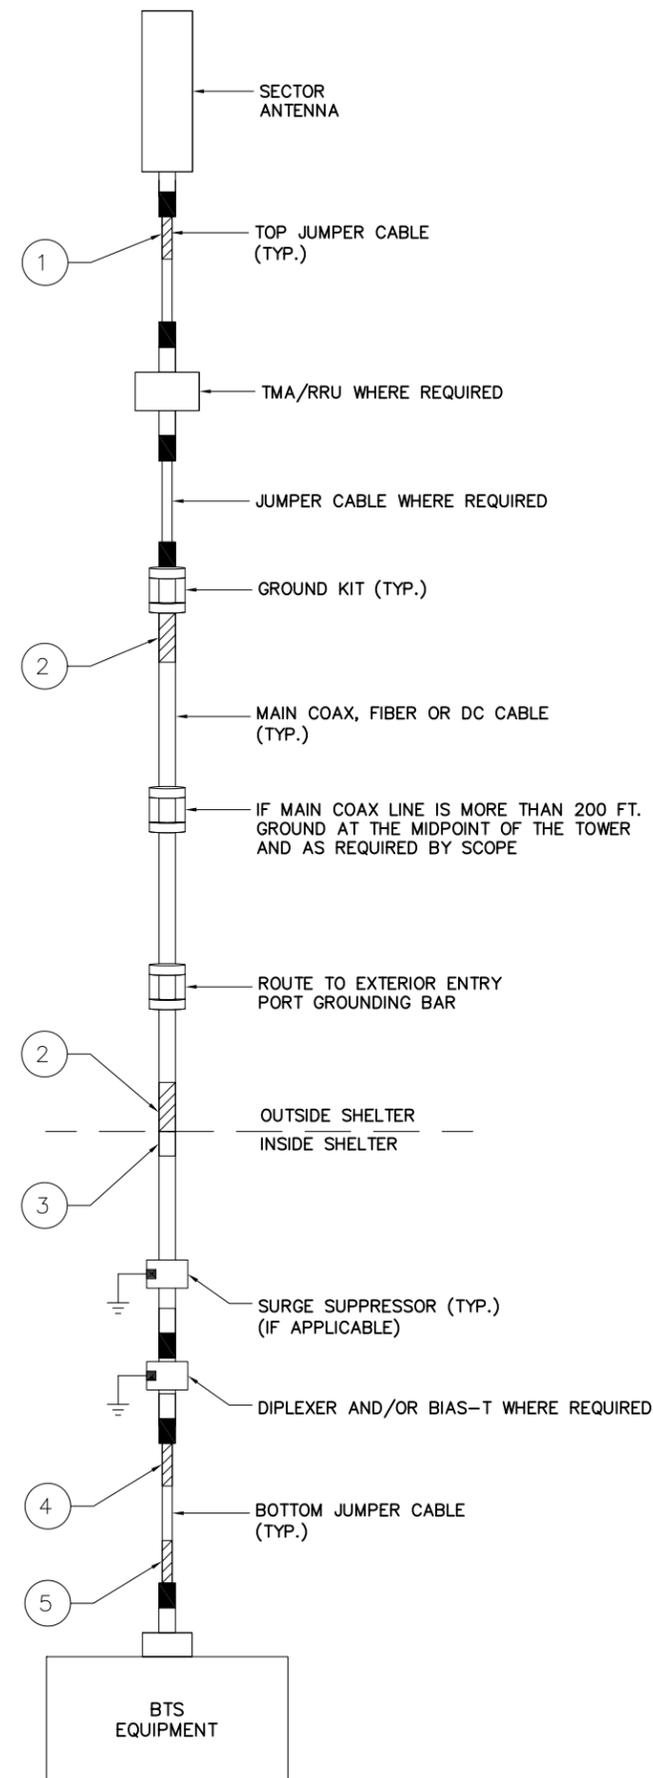

CABLE COLOR CODING DIAGRAM

SCALE: N.T.S. 4



REV	DATE	DESCRIPTION	BY
0	10/17/17	90% REVIEW	EB
1	11/28/17	FOR PERMIT	EB

I HEREBY CERTIFY THAT THESE DRAWINGS WERE PREPARED BY ME OR UNDER MY DIRECT SUPERVISION AND CONTROL, AND TO THE BEST OF MY KNOWLEDGE AND BELIEF COMPLY WITH THE REQUIREMENTS OF ALL APPLICABLE CODES.



SITE NAME
WETHERSFIELD





SITE NUMBER:
CTL01039

SITE ADDRESS
**699 OLD MAIN STREET
ROCKY HILL, CT 06067**

SHEET NAME
**CABLE NOTES
AND COLOR
CODING**

SHEET NUMBER
A7


THESE DRAWINGS ARE THE PROPERTY OF FULLERTON ENGINEERING CONSULTANTS, INC. IT IS FOR THE EXCLUSIVE USE OF THIS PROJECT. ANY RE-USE OF THIS DRAWING WITHOUT THE EXPRESSED WRITTEN CONSENT OF FULLERTON ENGINEERING CONSULTANTS, INC. IS PROHIBITED.

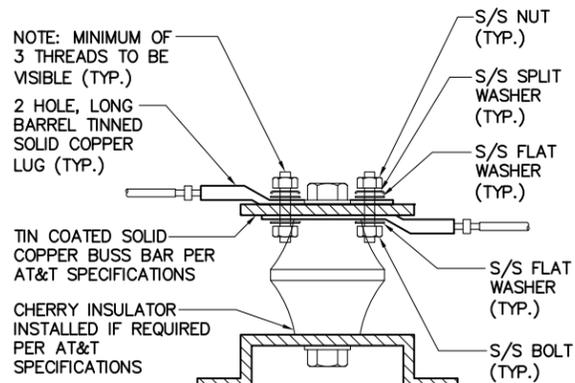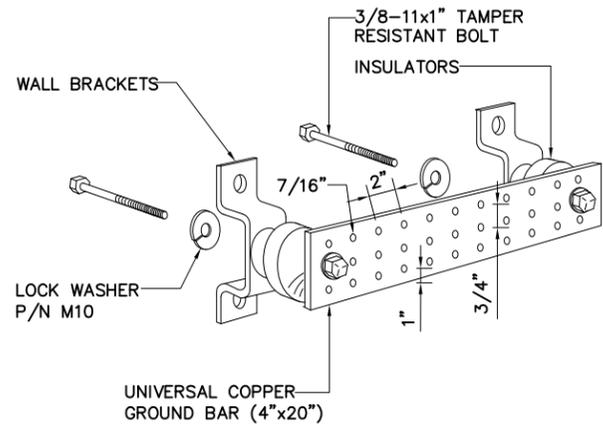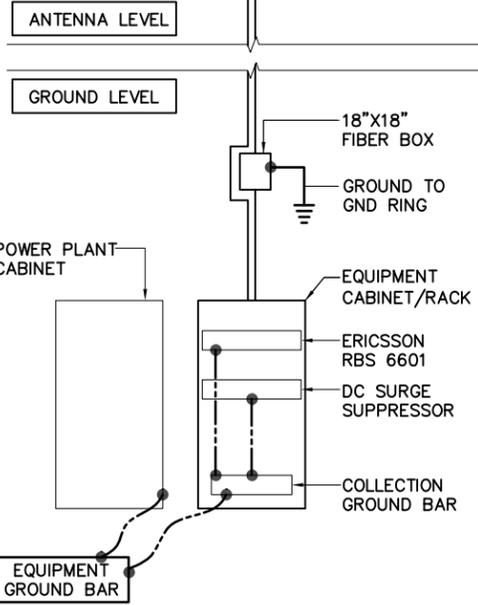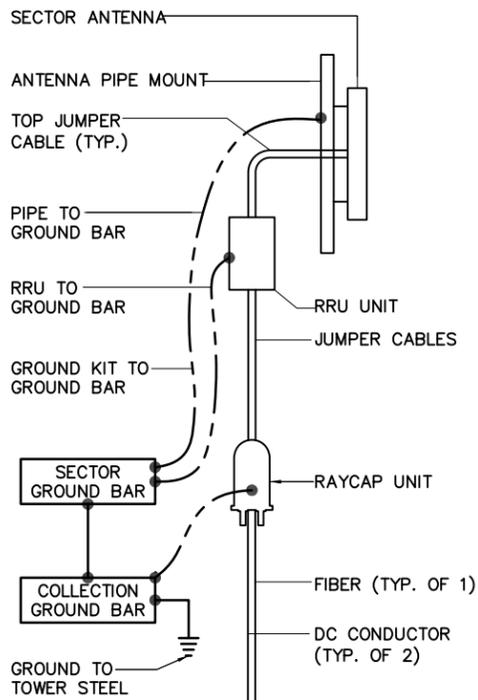


- NOTES:
1. ALL HARDWARE 18-8 STAINLESS STEEL INCLUDING SPLIT WASHERS.
 2. COAT WIRE END WITH ANTI-OXIDATION COMPOUND PRIOR TO INSERTION INTO LUG BARREL AND CRIMPING.
 3. APPLY ANTI-OXIDATION COMPOUND BETWEEN ALL LUGS AND BUSS BARS PRIOR TO MATING AND BOLTING.

GROUND BAR DETAIL SCALE: N.T.S. 2

LUG DETAIL SCALE: N.T.S. 3

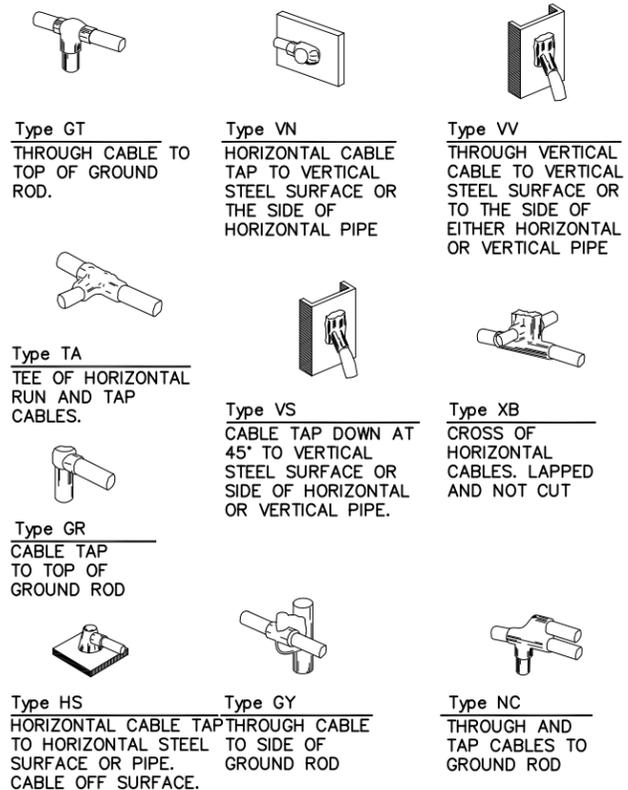

EXOTHERMIC WELD DETAILS SCALE: N.T.S. 4

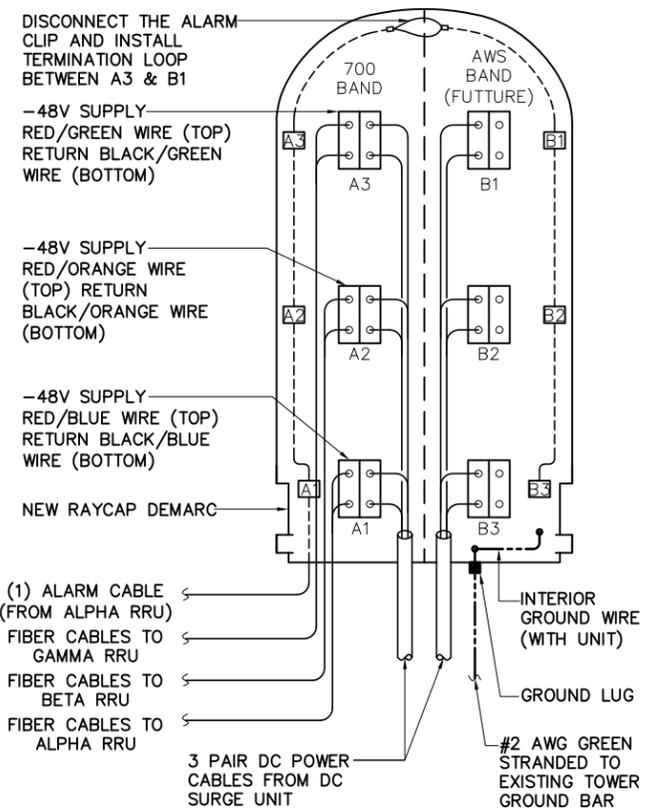

RAYCAP DC POWER AND ALARM DET. SCALE: N.T.S. 5

NOT USED SCALE: N.T.S. 6

at&t
550 COCHITUATE ROAD
SUITE 550 13 AND 14
FRAMINGHAM, MA 01701

smartlink
1362 MELLON ROAD
SUITE 140
HANOVER, MD 21076

FULLERTON
ENGINEERING • DESIGN
1100 E. WOODFIELD ROAD, SUITE 500
SCHAUMBURG, ILLINOIS 60173
TEL: 847-908-8400
COA# PEC.0001444
www.FullertonEngineering.com

REV	DATE	DESCRIPTION	BY
0	10/17/17	90% REVIEW	EB
1	11/28/17	FOR PERMIT	EB

I HEREBY CERTIFY THAT THESE DRAWINGS WERE PREPARED BY ME OR UNDER MY DIRECT SUPERVISION AND CONTROL, AND TO THE BEST OF MY KNOWLEDGE AND BELIEF COMPLY WITH THE REQUIREMENTS OF ALL APPLICABLE CODES.



SITE NAME
WETHERSFIELD

SITE NUMBER:
CTL01039

SITE ADDRESS
699 OLD MAIN STREET
ROCKY HILL, CT 06067

SHEET NAME
GROUNDING DETAILS

SHEET NUMBER
A8

THESE DRAWINGS ARE THE PROPERTY OF FULLERTON ENGINEERING CONSULTANTS, INC. IT IS FOR THE EXCLUSIVE USE OF THIS PROJECT. ANY RE-USE OF THIS DRAWING WITHOUT THE EXPRESSED WRITTEN CONSENT OF FULLERTON ENGINEERING CONSULTANTS, INC. IS PROHIBITED.