


PROJECT LOCATION

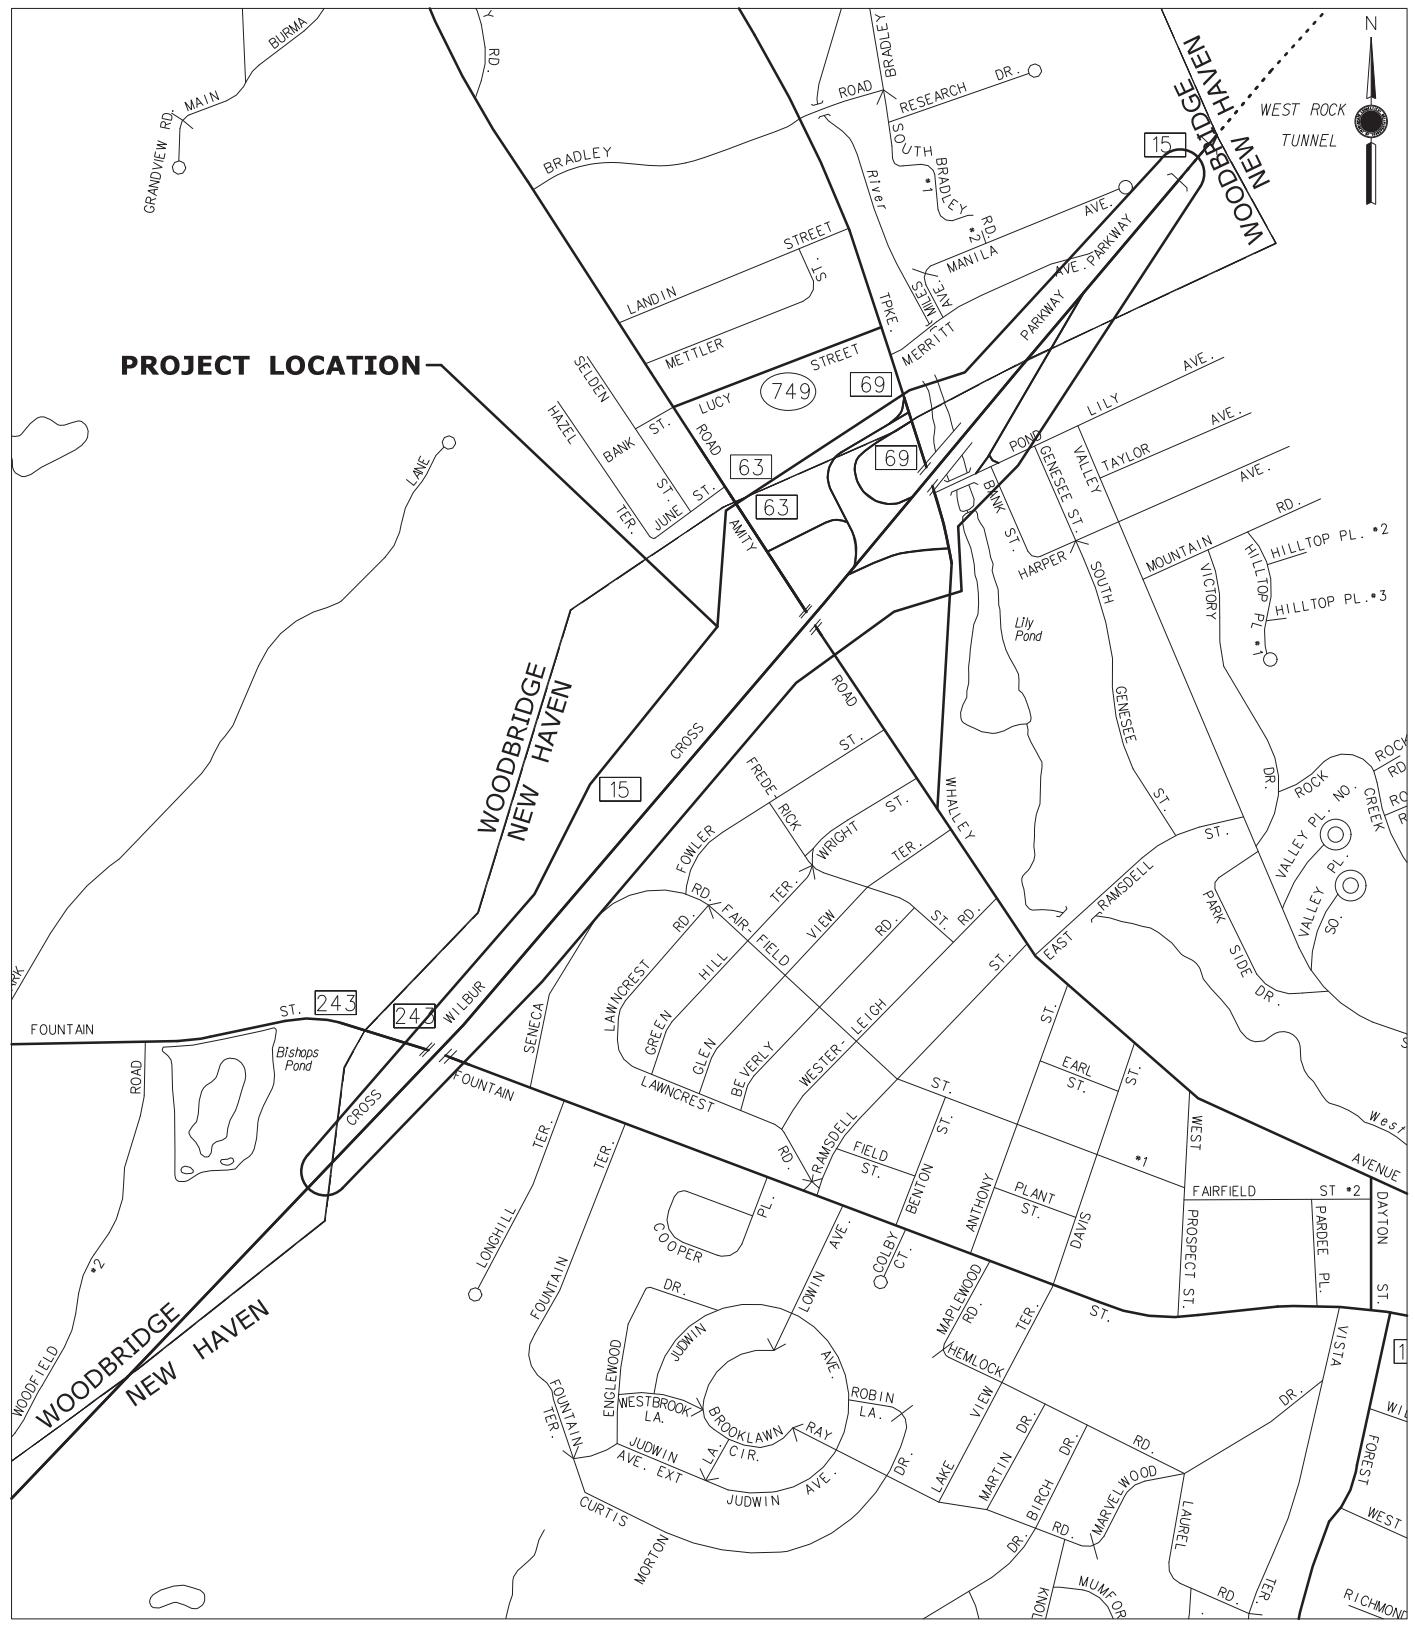

SCALE IN FEET

1000 0 1000 2000

STATE PROJECT NO.:

92-689

CITY/TOWN:

**NEW HAVEN
WOODBRIDGE**



STATE OF CONNECTICUT
DEPARTMENT OF TRANSPORTATION

**IMPROVEMENTS ON ROUTE 15
AT INTERCHANGE No. 46**



OFFICE OF
ENGINEERING

DATE: **10/30/20**