


FOR PLANNING PURPOSES ONLY

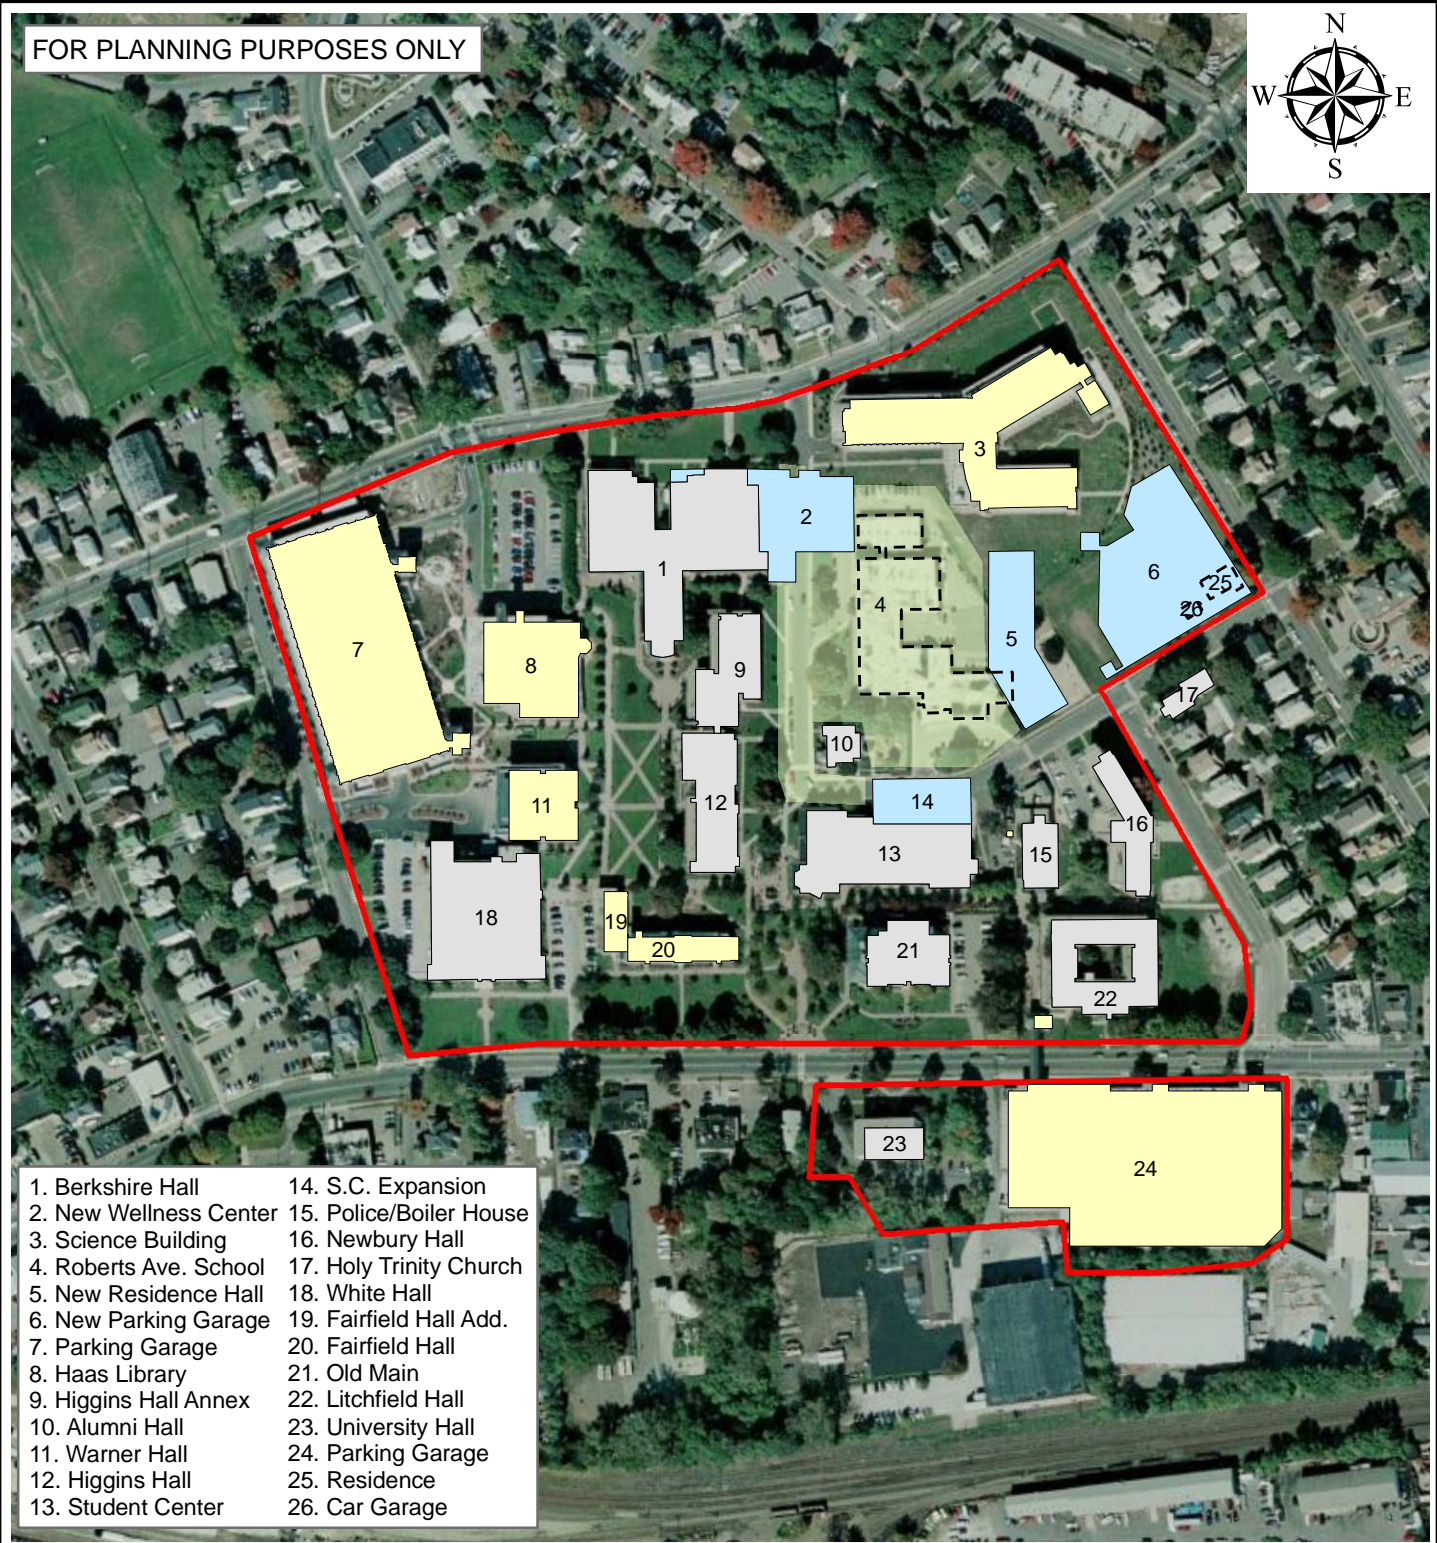

- | | |
|------------------------|-------------------------|
| 1. Berkshire Hall | 14. S.C. Expansion |
| 2. New Wellness Center | 15. Police/Boiler House |
| 3. Science Building | 16. Newbury Hall |
| 4. Roberts Ave. School | 17. Holy Trinity Church |
| 5. New Residence Hall | 18. White Hall |
| 6. New Parking Garage | 19. Fairfield Hall Add. |
| 7. Parking Garage | 20. Fairfield Hall |
| 8. Haas Library | 21. Old Main |
| 9. Higgins Hall Annex | 22. Litchfield Hall |
| 10. Alumni Hall | 23. University Hall |
| 11. Warner Hall | 24. Parking Garage |
| 12. Higgins Hall | 25. Residence |
| 13. Student Center | 26. Car Garage |

300 150 0 300 Feet

PREFERRED ALTERNATIVE

Project No:
15.0166140.10

Drawn by:
ATR

Checked by:
JRB

Date:
AUGUST 2010

Exhibit

**Western Connecticut State University
Midtown Campus
Danbury, Connecticut**

- LEGEND**
- Existing Buildings
 - Proposed Demolition
 - Proposed Renovation
 - Proposed Buildings
 - Proposed Campus Quadrangle

BASE MAP: Microsoft Virtual Earth Aerial Photo