




N/F  
JOHN HEBERT  
#34 MAIN STREET  
ZONE R-44

ROLAND & ROSE MARIE  
PAVLIK  
#44 MAIN STREET  
ZONE R-44

MARK A. &  
PATRICIA B.  
SMALDONE  
#48 MAIN STREET  
ZONE R-44

N/F  
KAREN HEBERT  
STONE ROAD  
ZONE R-44

N/F  
EWELINA & RICHARD  
CZERCZAK  
#56 STONE ROAD  
ZONE R-44

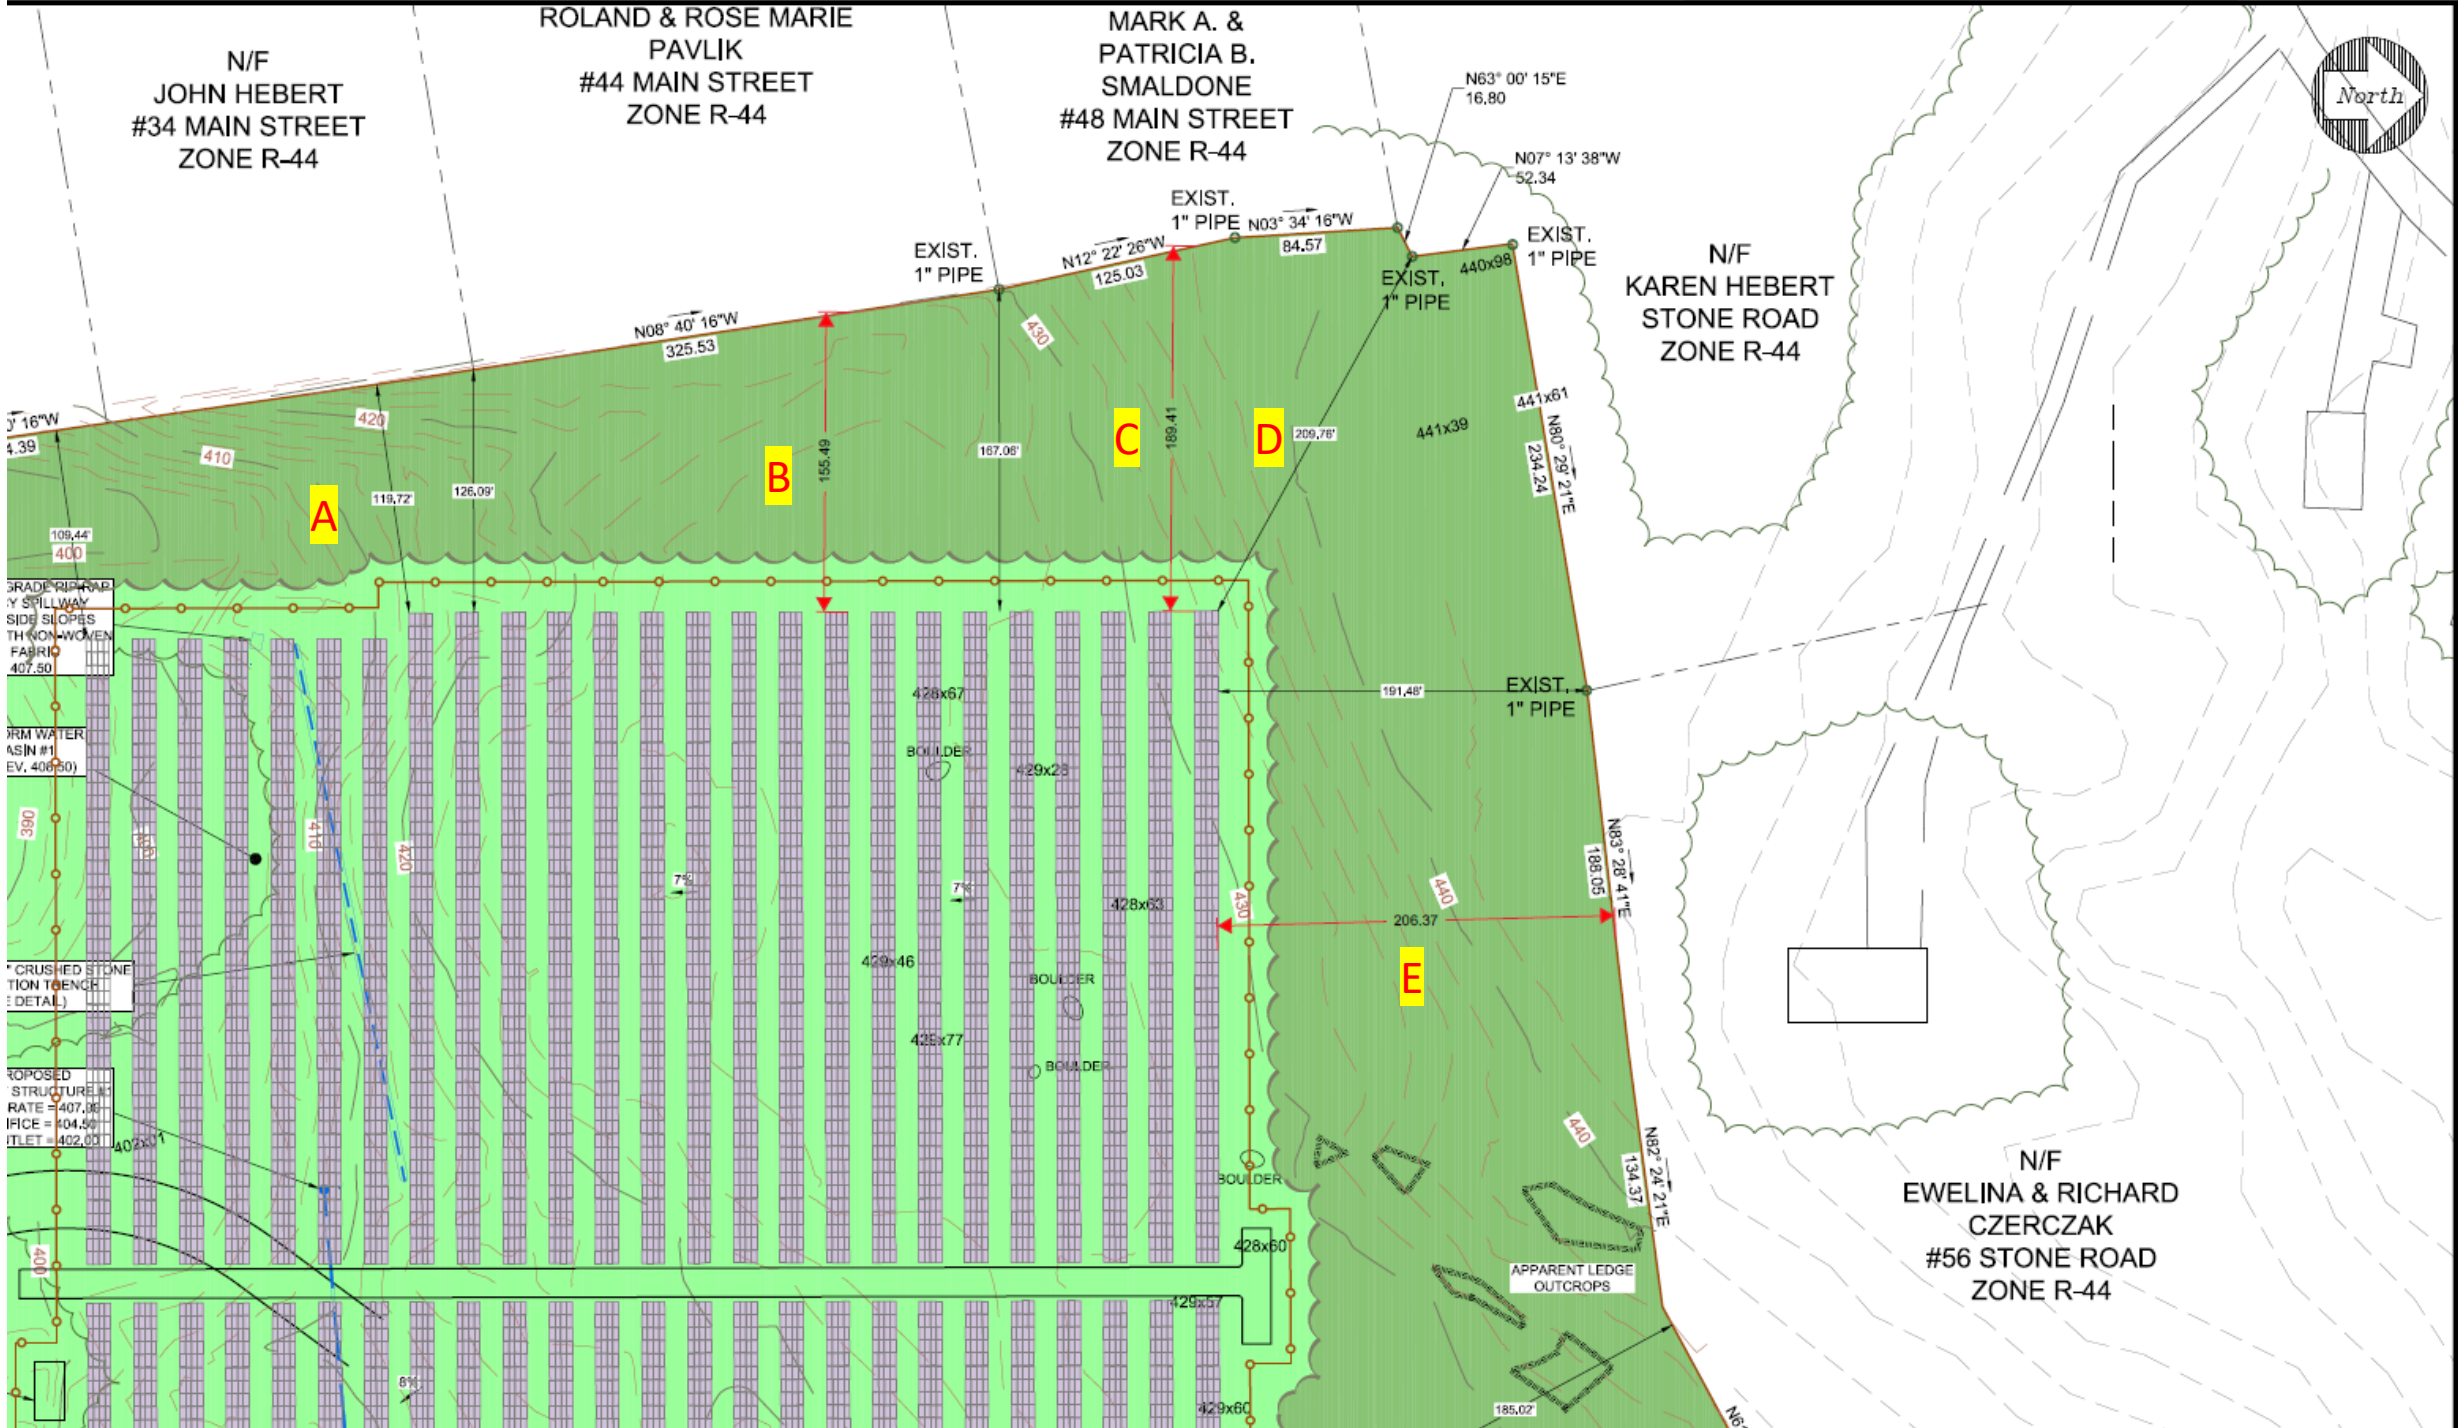

GRADE  
SPILLWAY  
SIDE SLOPES  
TH NON-WOVEN  
FABRIC  
407.50

FORM WATER  
BASIN #1  
EV. 406.50

CRUSHED STONE  
TO FENCE  
(DETAIL)

PROPOSED  
STRUCTURE #1  
RATE = 407.36  
PRICE = 404.50  
TILET = 402.00

25.00 31.00