



STATE OF CONNECTICUT

CONNECTICUT SITING COUNCIL

Ten Franklin Square, New Britain, CT 06051

Phone: (860) 827-2935 Fax: (860) 827-2950

E-Mail: siting.council@po.state.ct.us

www.ct.gov/csc

September 14, 2005

Steven Levine
Real Estate Consultant
New Cingular Wireless PCS, LLC
500 Enterprise Drive
Rocky Hill, CT 06067-3900

RE: **EM-CING-038-050817** – New Cingular Wireless PCS, LLC notice of intent to install a temporary cellular telephone facility for use at the Durham Agricultural Fair, Town House Road, Durham, Connecticut.

Dear Mr. Levine:

At a public meeting held on September 13, 2005, the Connecticut Siting Council (Council) acknowledged your notice to construct a temporary telecommunications facility, pursuant to Section 16-50j-73 of the Regulations of Connecticut State Agencies.

The proposed facility is to be developed as specified here and in your notice dated June 3, 2005. The facility is in compliance with the exception criteria in Section 16-50j-72 (d) of the Regulations of Connecticut State Agencies for temporary cellular service for events of statewide significance. This temporary facility has also been carefully modeled to ensure that radio frequency emissions are conservatively below State and federal standards applicable to the frequencies now used on this tower.

This decision is under the exclusive jurisdiction of the Council. Any additional change to this temporary facility will require explicit notice to this agency pursuant to Regulations of Connecticut State Agencies Section 16-50j-73. Such notice shall include all relevant information regarding the proposed change with cumulative worst-case modeling of radio frequency exposure at the closest point of uncontrolled access to the tower base, consistent with Federal Communications Commission, Office of Engineering and Technology, Bulletin 65. Any deviation from this format may result in the Council implementing enforcement proceedings pursuant to General Statutes § 16-50u including, without limitation, imposition of expenses resulting from such failure and of civil penalties in an amount not less than one thousand dollars per day for each day of construction or operation in material violation.

Thank you for your attention and cooperation.

Very truly yours,

Pamela B. Katz, P.E.
Chairman

PBK/MP/laf

c: The Honorable Maryann P. Boord, First Selectman, Town of Durham
Geoffrey Colegrove, Town Planner, Town of Durham
Christopher B. Fisher, Esq., Cuddy & Feder LLP

EM-CING-038-050817



New Cingular Wireless PCS, LLC
500 Enterprise Drive Rocky Hill,
Connecticut 06067-3900
Phone: (860) 513-7636
Fax: (860) 513-7190

August 17, 2005

RECEIVED
AUG 17 2005

RECEIVED
AUG 17 2005

Ms. Pam Katz, Chairman, and
Members of the Council
Connecticut Siting Council
10 Franklin Square
New Britain, Connecticut 06051

CONNECTICUT
SITING COUNCIL

CONNECTICUT
SITING COUNCIL

**Re: Proposed New Cingular Wireless PCS, LLC Temporary Cellular Communications Site
at the Durham Agricultural Fair, Durham, CT**

Dear Chairman Katz and Members of the Council:

New Cingular Wireless PCS, LLC ("Cingular") intends to install a temporary cellular communications facility for use during the Durham Agricultural Fair in Durham. Please accept this letter as notification to the Connecticut Siting Council ("Council"), pursuant to R.C.S.A Section 16-50j-73, of construction that constitutes an exempt modification under R.C.S.A Section 16-50j-72(d). In compliance with R.C.S.A. Section 16-50j-73, a copy of this letter is being sent to the First Selectman of Durham.

The proposed temporary cell site meets the criteria set forth in R.C.S.A Section 16-50j-72(d) for temporary cellular service for events of statewide significance. This site is necessary to provide additional system capacity to accommodate increased communication needs during the Fair.

The Durham Agricultural Fair will be held at the Durham Fairgrounds on September 23, 24, and 25.

Proposed Temporary Facility

Cingular operates under licenses issued by the Federal Communications Commission ("FCC") to provide cellular and PCS mobile telephone service in Middlesex County, which includes the area to be served by Cingular's proposed temporary installation.

The temporary cell site will be located off Town House Road in Durham on property of the Durham Agricultural Fair Association. (See the attached location map and site plan.)

The site will begin operations on or about September 16 to be available during set-up of the Fair, and it will be removed the day after conclusion of the event.

Cingular's temporary cell site will consist of radio equipment installed in a vehicle referred to as a "Cell on Wheels" ("COW"). The COW is 17 feet in length, 8 feet wide, and 12-½ feet in height. A mast will be extended upward from the COW to a height of approximately 48 feet above ground level ("AGL") to support the Cingular antennas as shown on the attached site plan. Two whip antennas approximately 4 feet in length will be mounted on a boom at the top of the mast, for a total height of 52 feet AGL and an antenna centerline of 50 feet. Electric power will be provided by the Agricultural Fair Association.

Power Density Calculations.

Cingular's temporary cell site will not result in a total radio frequency electromagnetic radiation power density, measured at ground level in this location, at or above State or Federal standards. The following table shows the power density at the site from the proposed temporary cell operations.

Company	Centerline Height (feet)	Frequency (MHz)	Number of Channels	Power Per Channel (Watts)	Power Density [†] (mW/cm ²)	Standard Limits (mW/cm ²)	Percent of Limit
Cingular	50	880 - 894	4	296	0.1703	0.5867	29.03
Total							29.03%

[†] Please note that the standard power density equation provided by the Council in its memo of January 22, 2001 incorporates a ground reflection factor of 2.56 as described in FCC OET Bulletin No. 65.

A "worst-case" power density calculation shows that Cingular's temporary operations will result in a power density corresponding to approximately 29 % of the ANSI/IEEE standard for uncontrolled environments. Therefore, total worst-case density levels from temporary cellular operations at this location would be within the applicable standard limits.

We respectfully request that the Council approve Cingular's proposed temporary cell site for use during the Durham Agricultural Fair pursuant to R.C.S.A. Section 16-50j-72(d).


Respectfully yours,



Steven Levine
Real Estate Consultant


cc: Honorable Maryann P. Boord, 1st Selectman, Town of Durham
Michele G. Briggs, Manager of Real Estate
Christopher B. Fisher, Esq.

Durham Fair Grounds Site

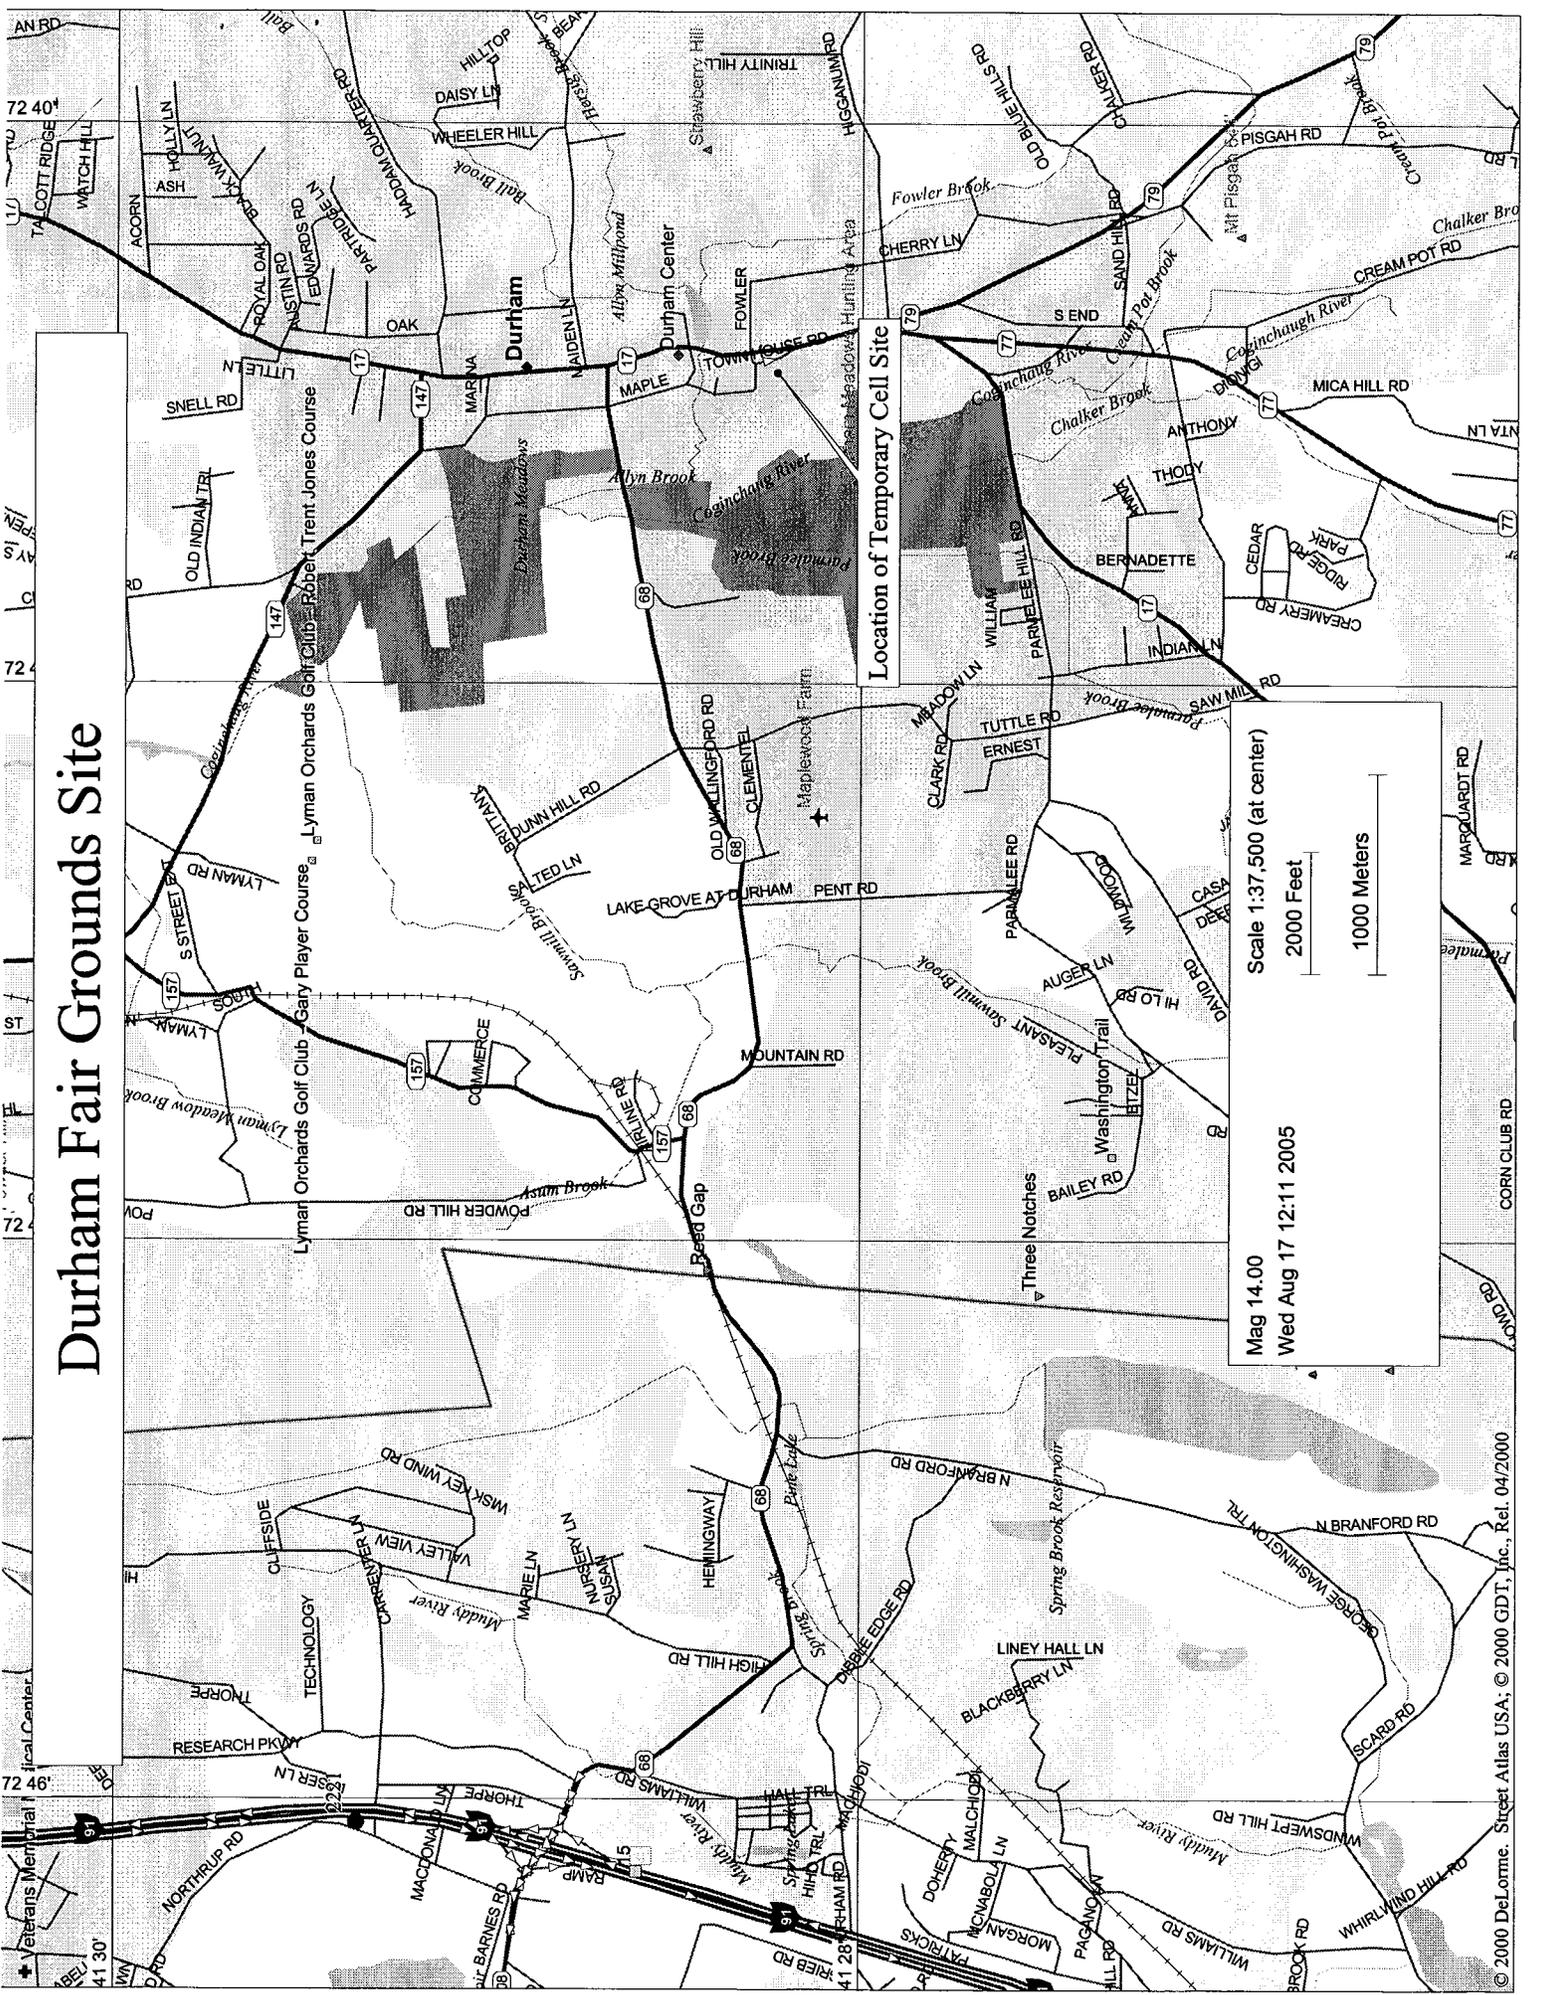

Mag 14.00
 Wed Aug 17 12:11 2005

Scale 1:37,500 (at center)
 2000 Feet
 1000 Meters

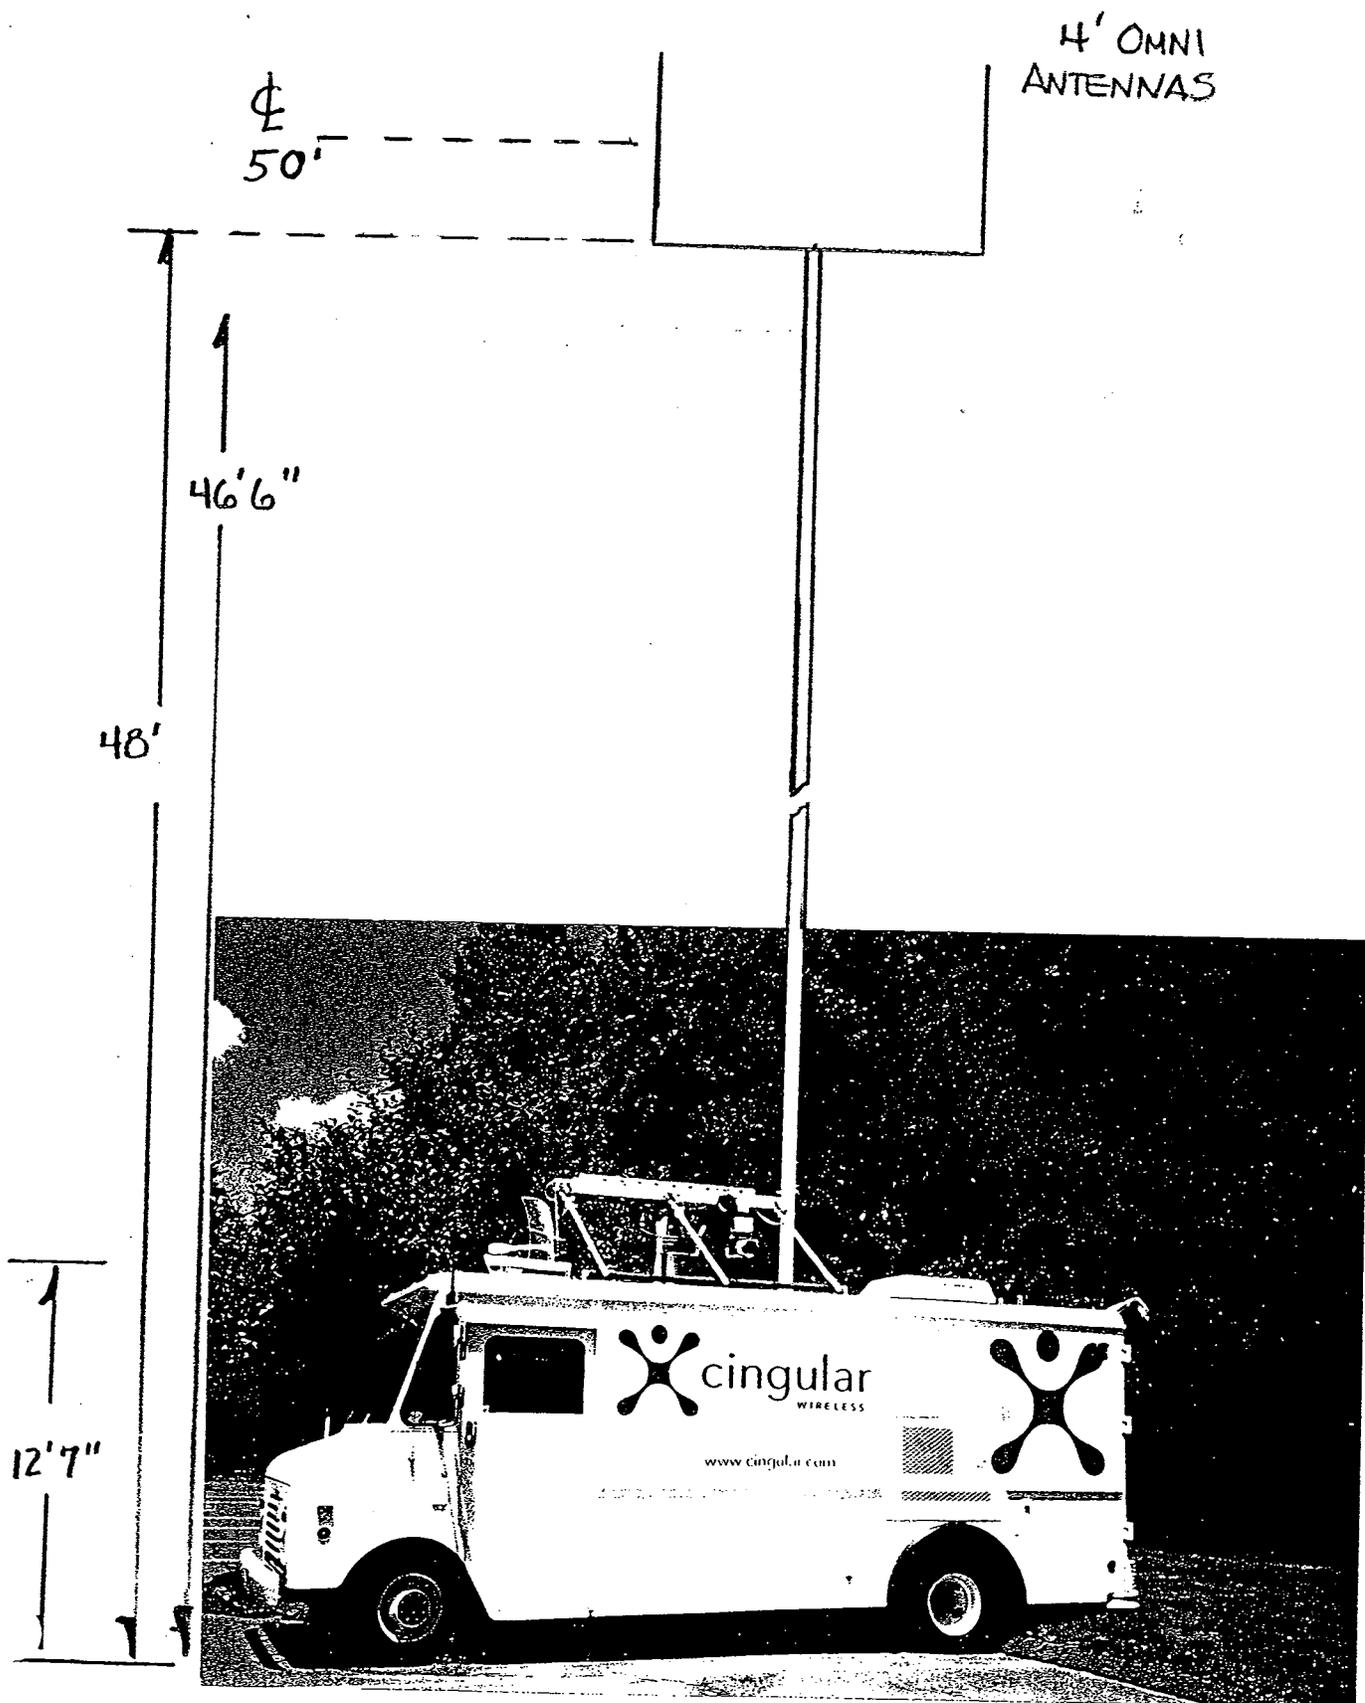

CINGULAR "COW" (CELL ON WHEELS)



New Cingular Wireless PCS, LLC
500 Enterprise Drive
Rocky Hill, Connecticut 06067-3900
Phone: (860) 513-7636
Fax: (860) 513-7190

August 17, 2005

Honorable Maryann P. Boord
1st Selectman, Town of Durham
Town Hall, 30 Town House Rd.,
Durham, Connecticut 06422

**Re: Proposed New Cingular Wireless PCS, LLC Temporary Cellular Communications Site
at the Durham Agricultural Fair, Durham, CT**

Dear Ms. Boord:

New Cingular Wireless PCS, LLC ("Cingular") intends to install a temporary cellular communications facility for use during the upcoming Durham Agricultural Fair in Durham.

A Notice of Exempt Modification has been filed with the Connecticut Siting Council as required by Regulations of Connecticut State Agencies ("R.C.S.A.") Section 16-50j-73. Please accept this letter as notification to the Town of Durham under Section 16-50j-73 of construction which constitutes an exempt modification pursuant to R.C.S.A. Section 16-50j-72(d).

The attached letter fully sets forth the Cingular proposal. However, if you have any questions or require any further information on the plans for the site or the Siting Council's procedures, please contact the undersigned or Mr. Derek Phelps, Executive Director of the Connecticut Siting Council, at (860) 827-2935.

Sincerely,

Steven Levine
Real Estate Consultant

Enclosure