


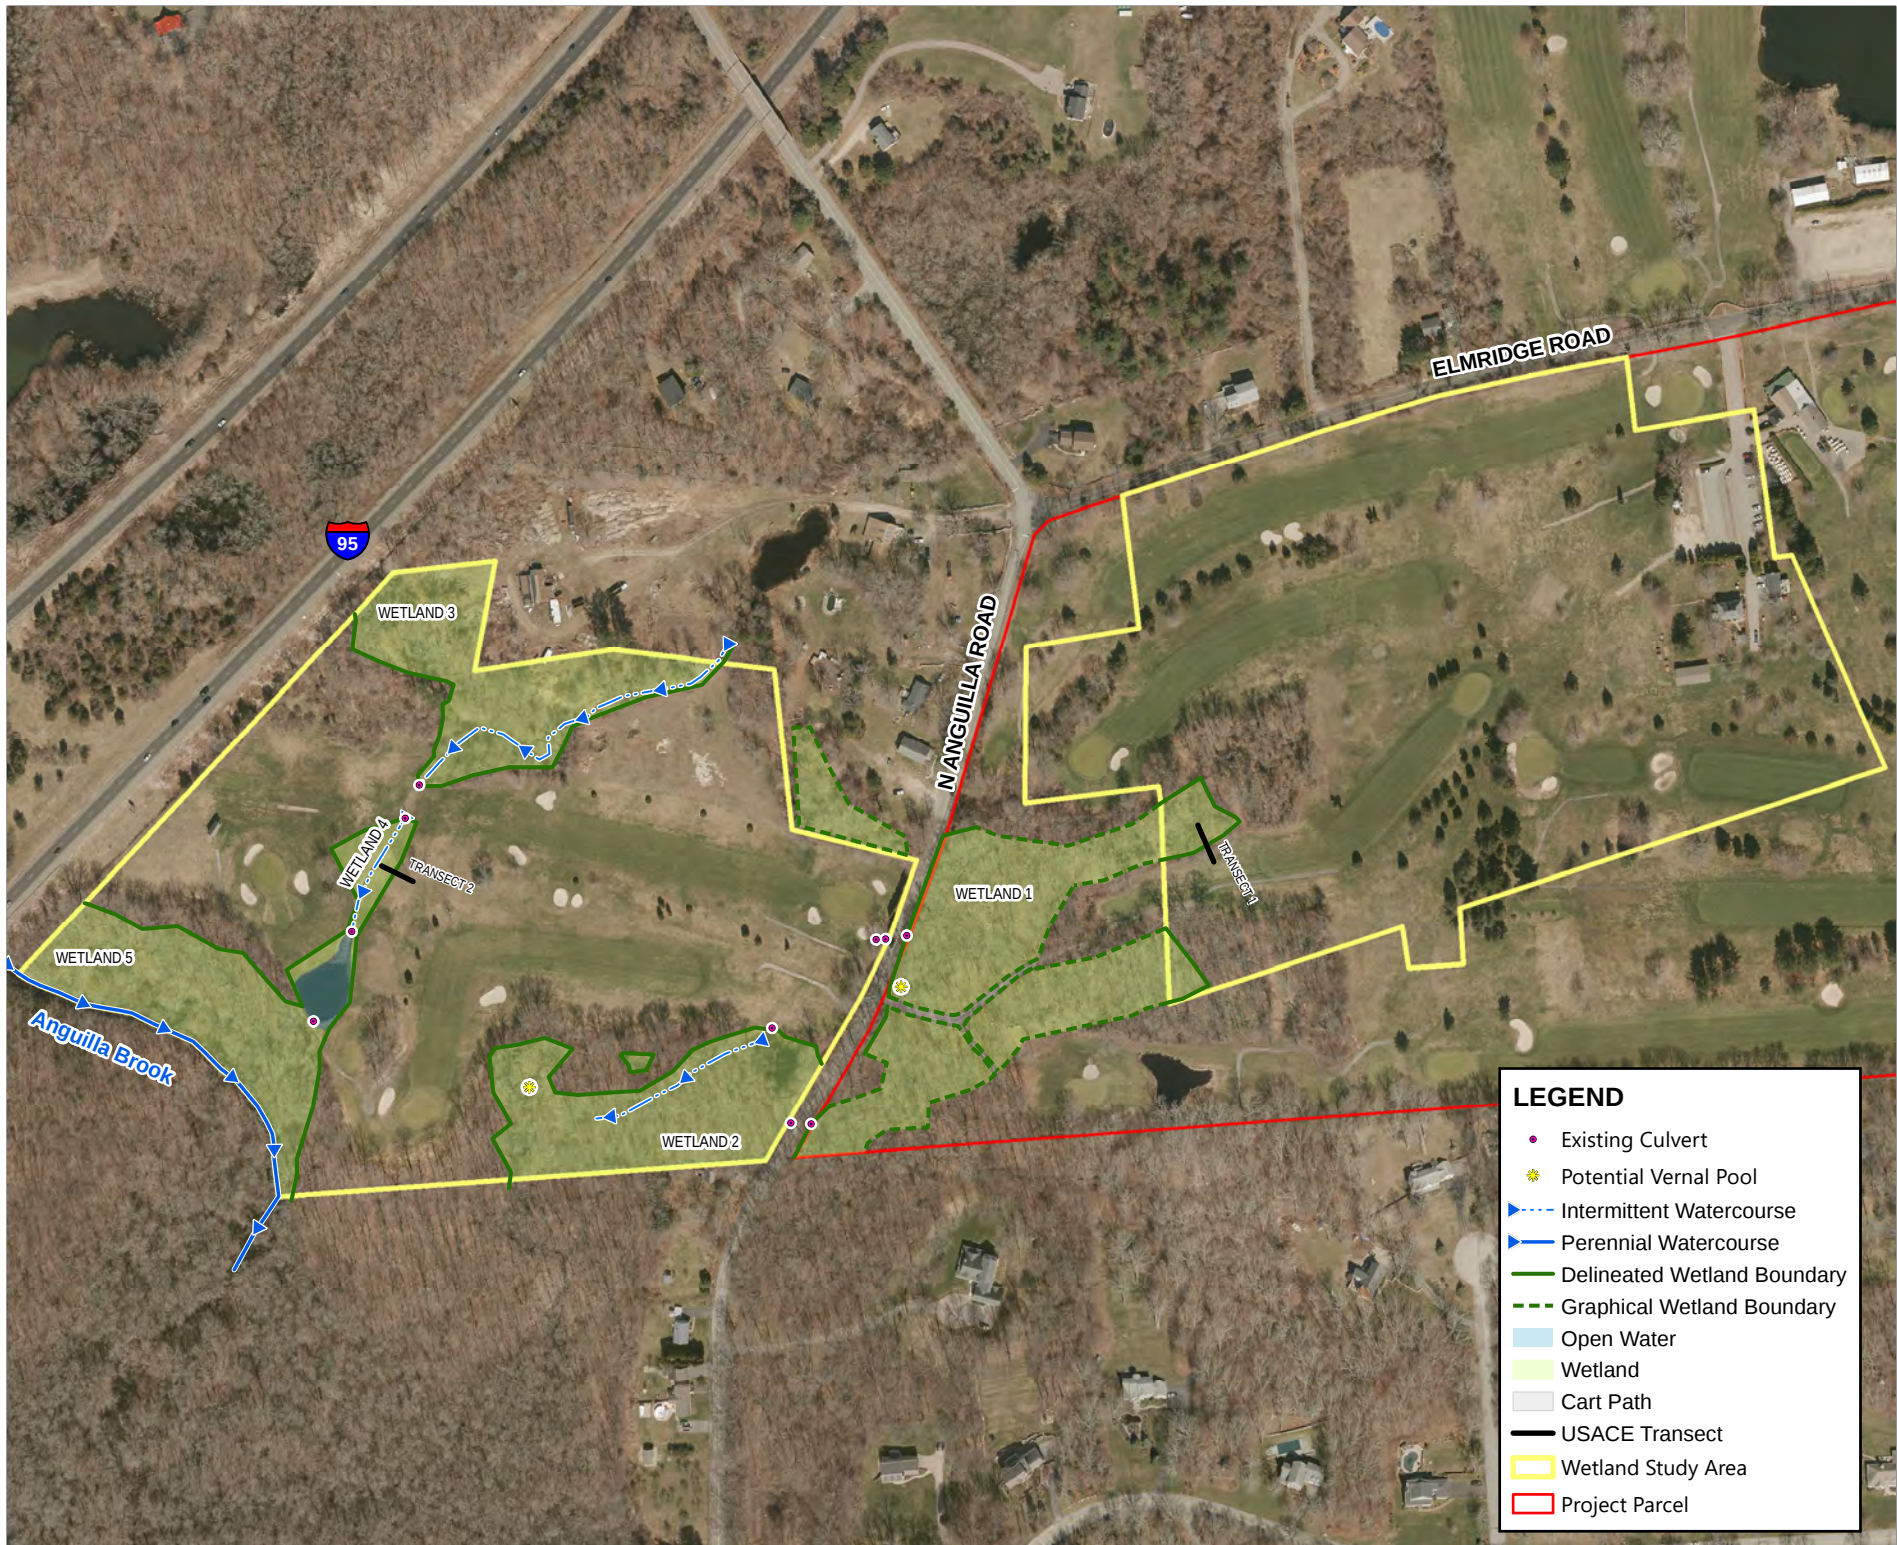

LEGEND

- Existing Culvert
- Potential Vernal Pool
- Intermittent Watercourse
- Perennial Watercourse
- Delineated Wetland Boundary
- Graphical Wetland Boundary
- Open Water
- Wetland
- Cart Path
- USACE Transect
- Wetland Study Area
- Project Parcel

MILONE & MACBROOM
 185 Church Street
 New Haven, Connecticut 06510
 (203) 344-7887
 www.mmpc.com

WETLAND DELINEATION
 ELMRIDGE GOLF COURSE PV SOLAR FACILITY
 229 ELMRIDGE ROAD
 STONINGTON, CONNECTICUT

AYO	AYO	MBR
DESIGNED	DESIGNED	DESIGNED
1"=350'		
SCALE		
26 FEBRUARY 2020		
DATE		
6763-10		
PROJECT NUMBER		
FIGURE 2		
SHEET NAME		