

LOOKING WEST
 SCOVILL ROCK S/S TO CHESTNUT JCT.
 IN THE CITY OF MIDDLETOWN

NOTE: SEE INDEX MAP FOR
 LOCATION OF CROSS SECTION




TITLE
**TYPICAL CROSS SECTION
 MIDDLETOWN - NORWALK
 345-kV TRANSMISSION LINE**

BY: JMH - BMMcD	CHKD:	APP:	APP:
DATE: 11/2004	DATE:	DATE:	DATE:
SCALE: N.T.S.	MICROFILM DATE:	DWG. NO. XS-001	
P.A. #:		FIGURE 1 LEMF	

RE: N:\MS00\3000\Code\POW 4-section\Wind Section\SECTION_1_LEMF.dwg (Mod) 11-23-2004 10:38 DDI BMMcD

H:\NURS03\300203\Code\POW 4-section\Wind Section\SECTION_2.dwg 09-11-2003 16:16 DDL BMMCD

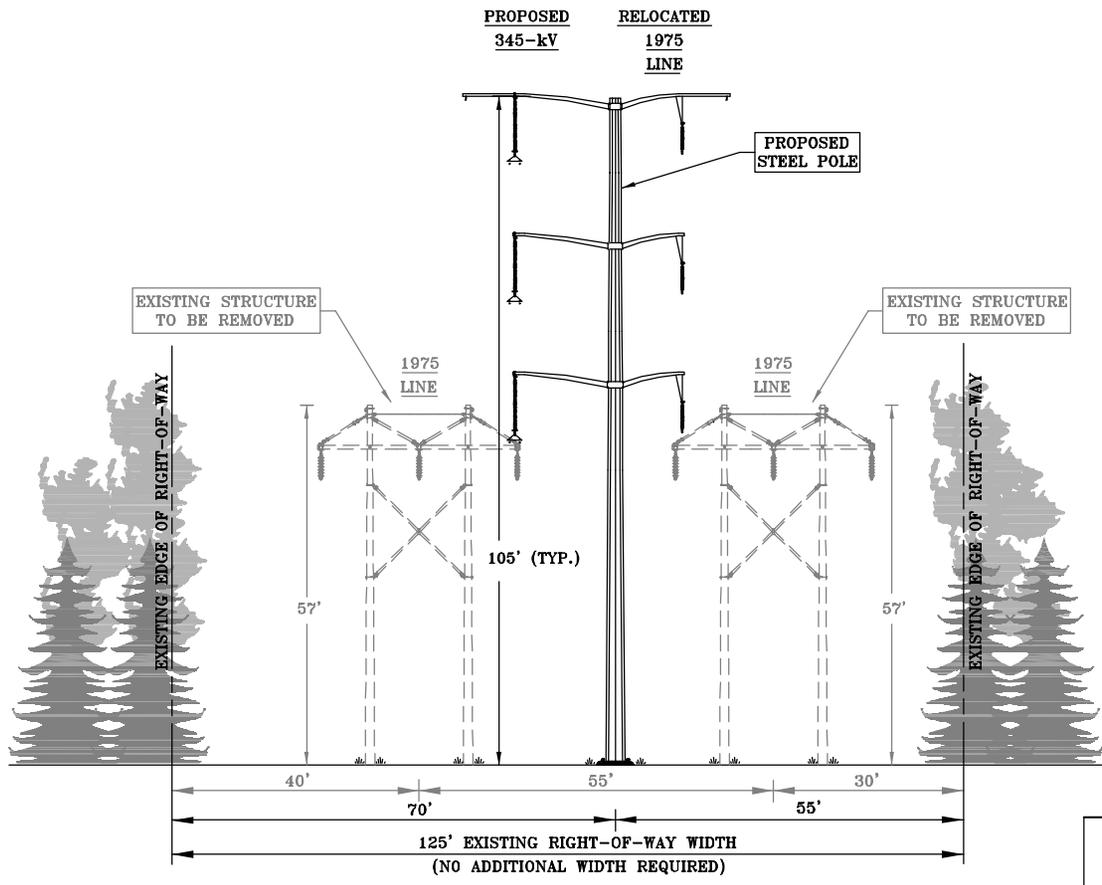


LOOKING WEST
 OXBOW JCT. TO BESECK S/S
 IN THE TOWNS OF
 HADDAM, DURHAM, MIDDLEFIELD & WALLINGFORD
 AND
 THE CITY OF MIDDLETOWN

NOTE: SEE INDEX MAP FOR
 LOCATION OF CROSS SECTION

Northeast Utilities System			
The United Illuminating Company			
TITLE TYPICAL CROSS SECTION MIDDLETOWN - NORWALK 345-kV TRANSMISSION LINE			
BY: JMH - BMMCD	CHKD:	APP:	APP:
DATE: 09/2003	DATE:	DATE:	DATE:
SCALE: N.T.S.	MICROFILM DATE:	DWG. NO. XS-001	
P.A. #:		FIGURE 2 MISC./DETAILS/DETAILS/SECTION-2	


R:\N15503\3020\Local\POW 4-section\Final Section\SECTION 2 RO 115 SP.dwg (local) 01-25-2005 14:30 DJL BMM

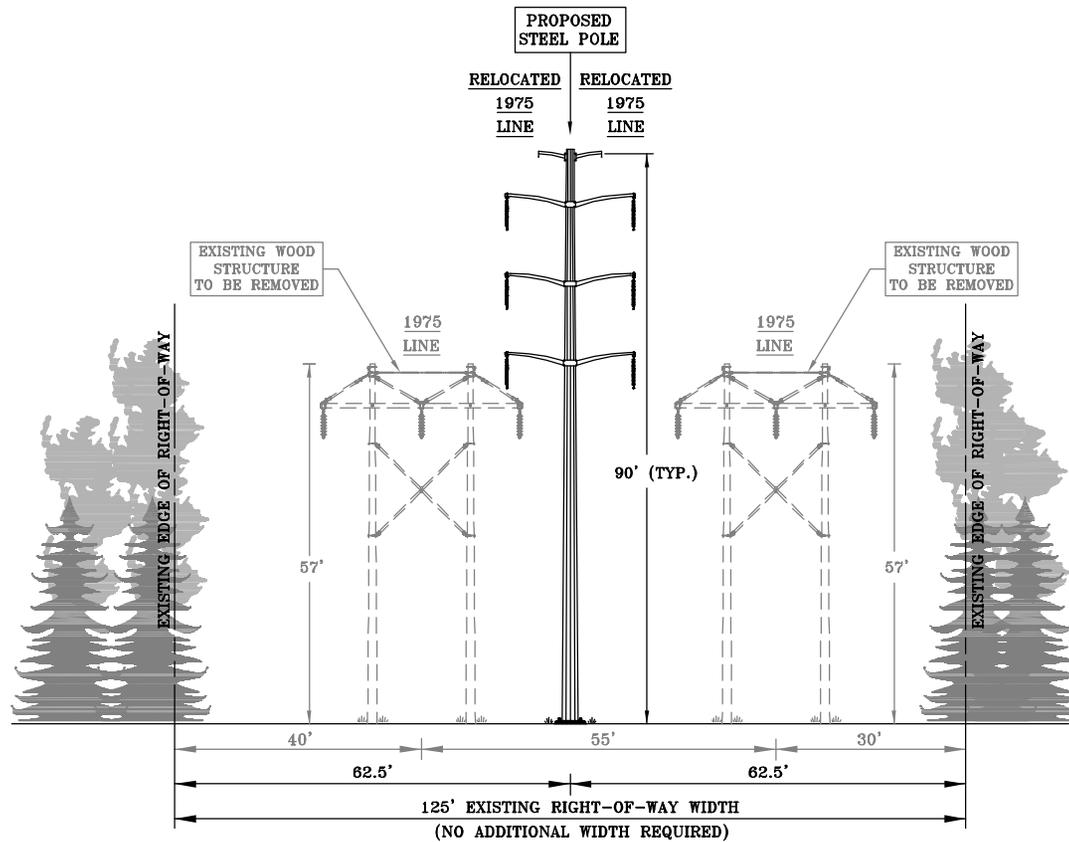

ROYAL OAK 115kV SPLIT PHASE
 LOOKING WEST
 FROM EAST OF ROYAL OAK TO LITTLE LANE
 IN THE TOWN OF DURHAM AND
 THE CITY OF MIDDLETOWN
 NOTE: SEE INDEX MAP FOR
 LOCATION OF CROSS SECTION

 Northeast Utilities System			
 The United Illuminating Company			
TITLE TYPICAL CROSS SECTION MIDDLETOWN - NORWALK 345-kV TRANSMISSION LINE			
BY	JMH - BMMcd	CHKD	APP
DATE	01/2005	DATE	DATE
SCALE	N.T.S.	MICROFILM DATE	DWG. No. XS-001
P.A. #			FIGURE 2 RO 115SP

R:\N1550\3020\Local\POW K-section\Final Section\SECTION_2_RO_LEMF.dwg (Mod) 01-25-2005 4:09 DDL BMM

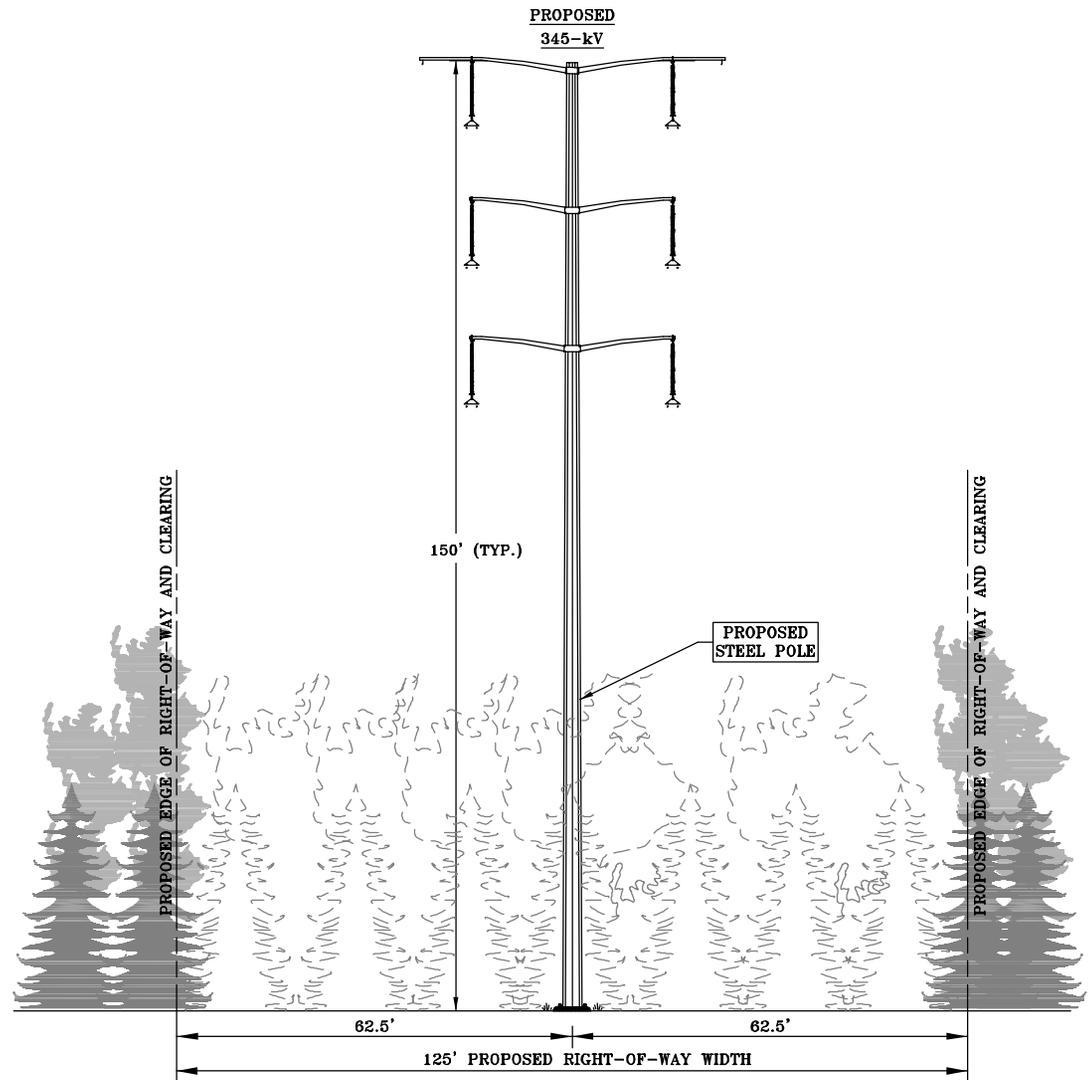


ROYAL OAK BYPASS
 LOOKING NORTHWEST
 FROM EAST OF ROYAL OAK TO LITTLE LANE
 IN THE TOWNS OF DURHAM AND MIDDLEFIELD
 AND THE CITY OF MIDDLETOWN

NOTE: SEE INDEX MAP FOR
LOCATION OF CROSS SECTION

 Northeast Utilities System			
 The United Illuminating Company			
TITLE TYPICAL CROSS SECTION MIDDLETOWN - NORWALK 345-kV TRANSMISSION LINE			
BY JMH - BMMcd	CHKD	APP	APP
DATE 01/2005	DATE	DATE	DATE
SCALE N.T.S.	MICROFILM DATE	DWG. No. XS-001	
P.A. #		FIGURE 2 RO LEMF	

H:\NURS03_0003\Code\POW 4 - meriden\Wind Section\SECTION_3_LEMF.dwg (Mod) 11-23-2004 10:36:01 DL BMMG

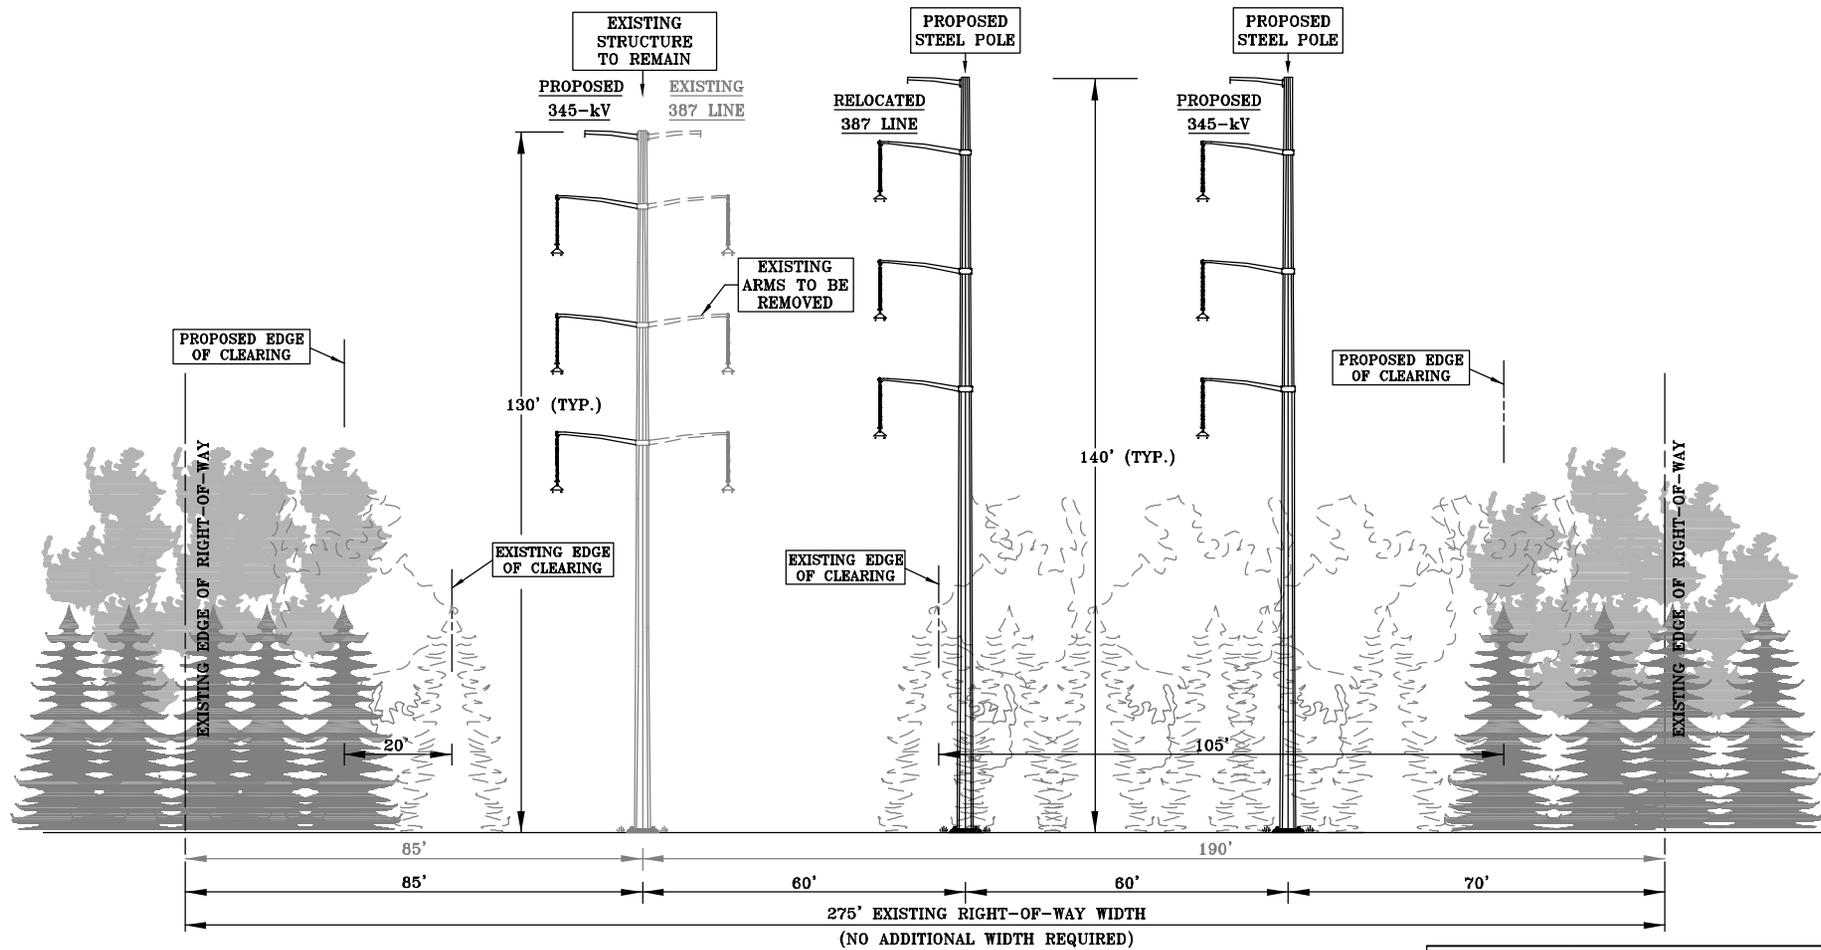


LOOKING SOUTH
 BLACK POND JCT. TO EAST MERIDEN S/S
 IN THE CITY OF MERIDEN

NOTE: SEE INDEX MAP FOR
 LOCATION OF CROSS SECTION



TITLE
**TYPICAL CROSS SECTION
 MIDDLETOWN - NORWALK
 345-kV TRANSMISSION LINE**

BY JMH - BMMGD	CHKD	APP	APP
DATE 11/2004	DATE	DATE	DATE
SCALE N.T.S.	MICROFILM DATE	DWG. NO. XS-001	
P.A. #		FIGURE 3 LEMF	

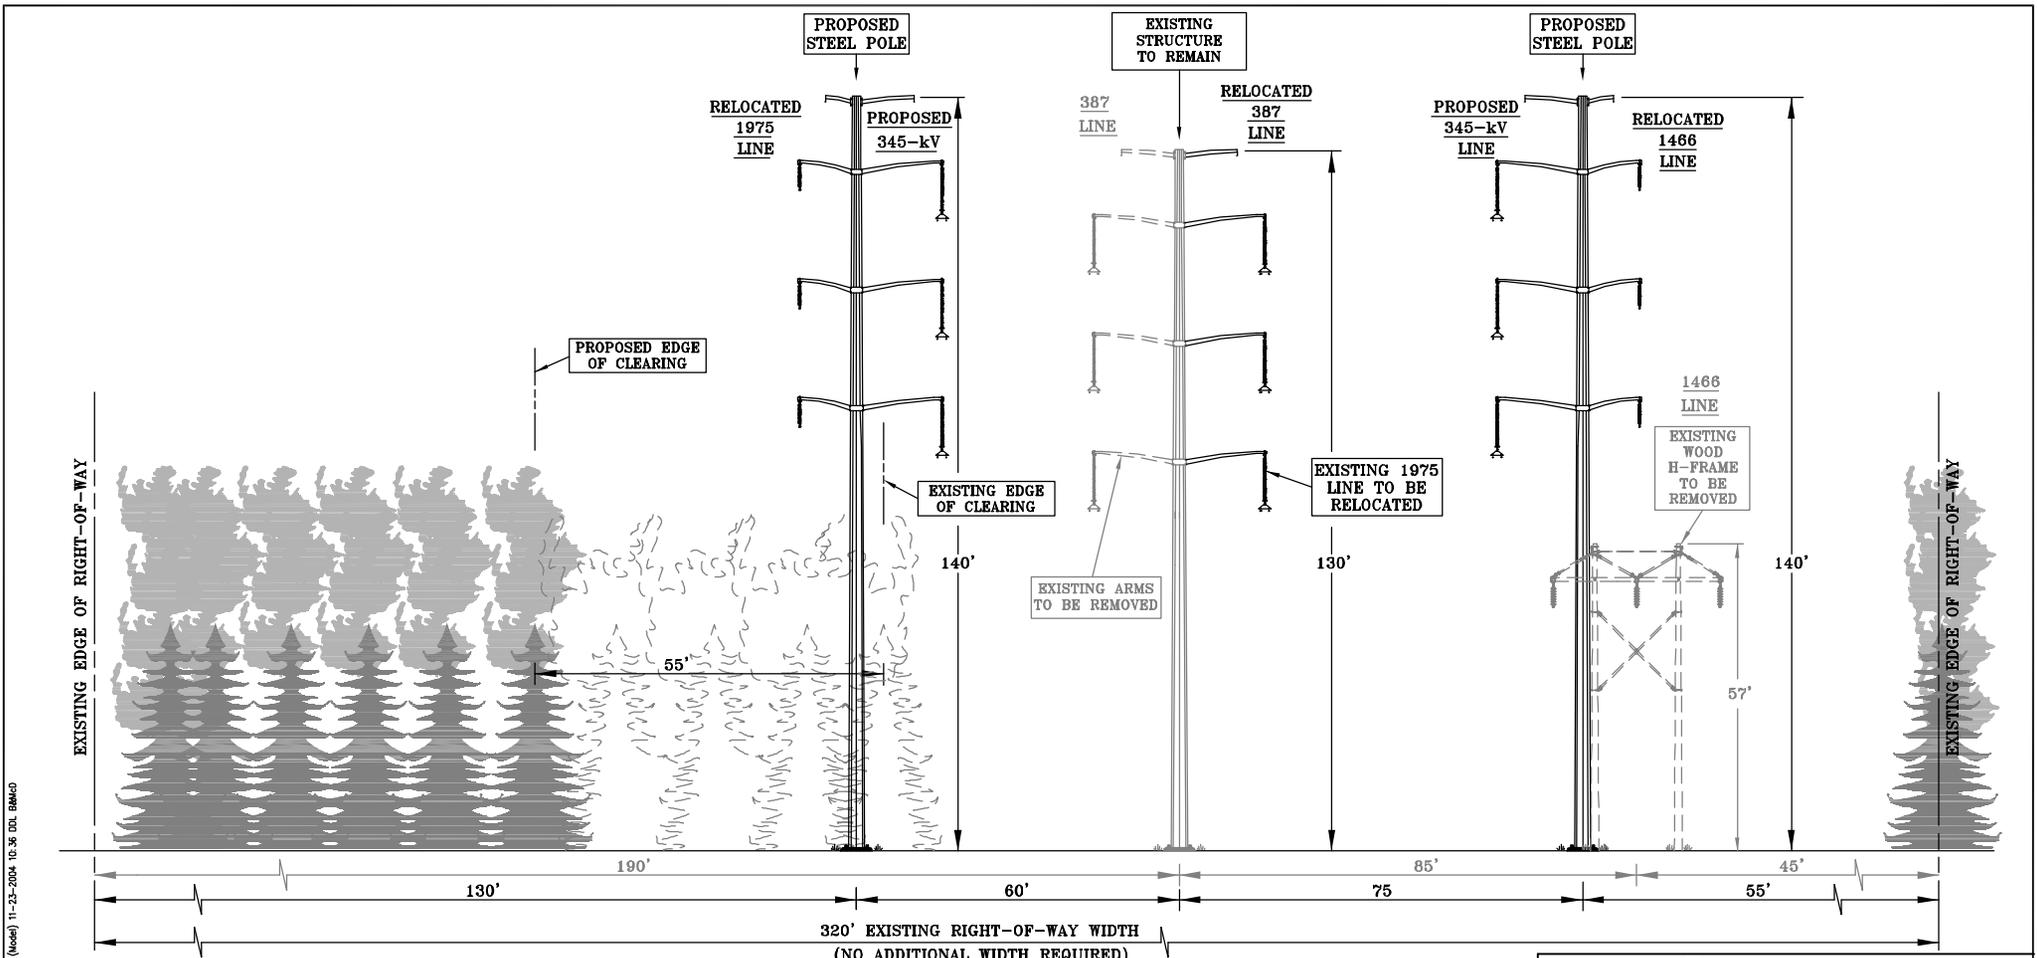

LOW MAGNETIC FIELD
DESIGN OPTION #1

LOOKING SOUTH
MERIDEN TOWN LINE TO BESECK S/S
IN THE TOWN OF WALLINGFORD


NOTE: SEE INDEX MAP FOR
LOCATION OF CROSS SECTION



TITLE
TYPICAL CROSS SECTION
MIDDLETOWN - NORWALK
345-kV TRANSMISSION LINE

BY	JMH - BMMCD	CHKD	APP
DATE	11/2004	DATE	DATE
SCALE	N.T.S.	MICROFILM DATE	DWG. NO. XS-001
P.A.#			FIGURE 4 LEMF

N:\NUSCO\30520\Cadd\ROW\row-sections\Final_Section\SECTION_4_LEMF.dwg (Model) 11-23-2004 10:36 DDL BMMCD

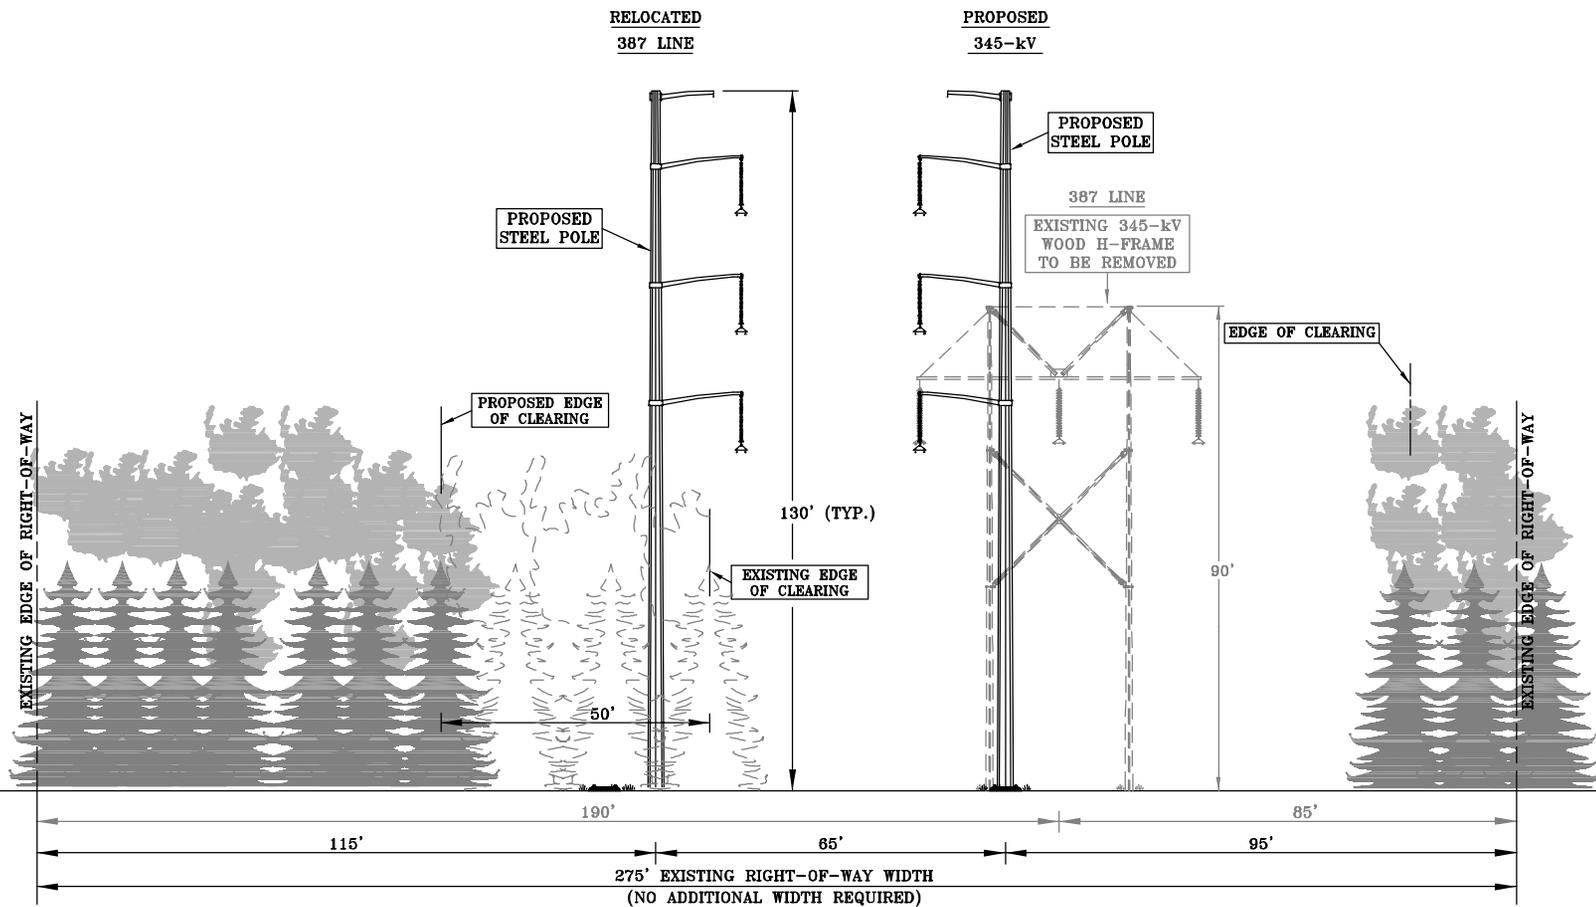

LOW MAGNETIC FIELD
DESIGN OPTION #6

LOOKING SOUTH
BESECK S/S TO EAST WALLINGFORD JCT.
IN THE TOWN OF WALLINGFORD

NOTE: SEE INDEX MAP FOR
LOCATION OF CROSS SECTION



TITLE
TYPICAL CROSS SECTION
MIDDLETOWN - NORWALK
345-kV TRANSMISSION LINE

BY: JMH - BMMcD	CHKD:	APP:	APP:
DATE: 11/2004	DATE:	DATE:	DATE:
SCALE: N.T.S.	MICROFILM DATE:	DWG. NO. XS-001	
P.A. #		FIGURE 5 LEMF	