



 
 


**PRELIMINARY DESIGN  
PROJECT NO. 0051-0275  
CULVERT REPLACEMENTS ON ROUTE 167  
TOWN OF FARMINGTON  
OCTOBER 2020**

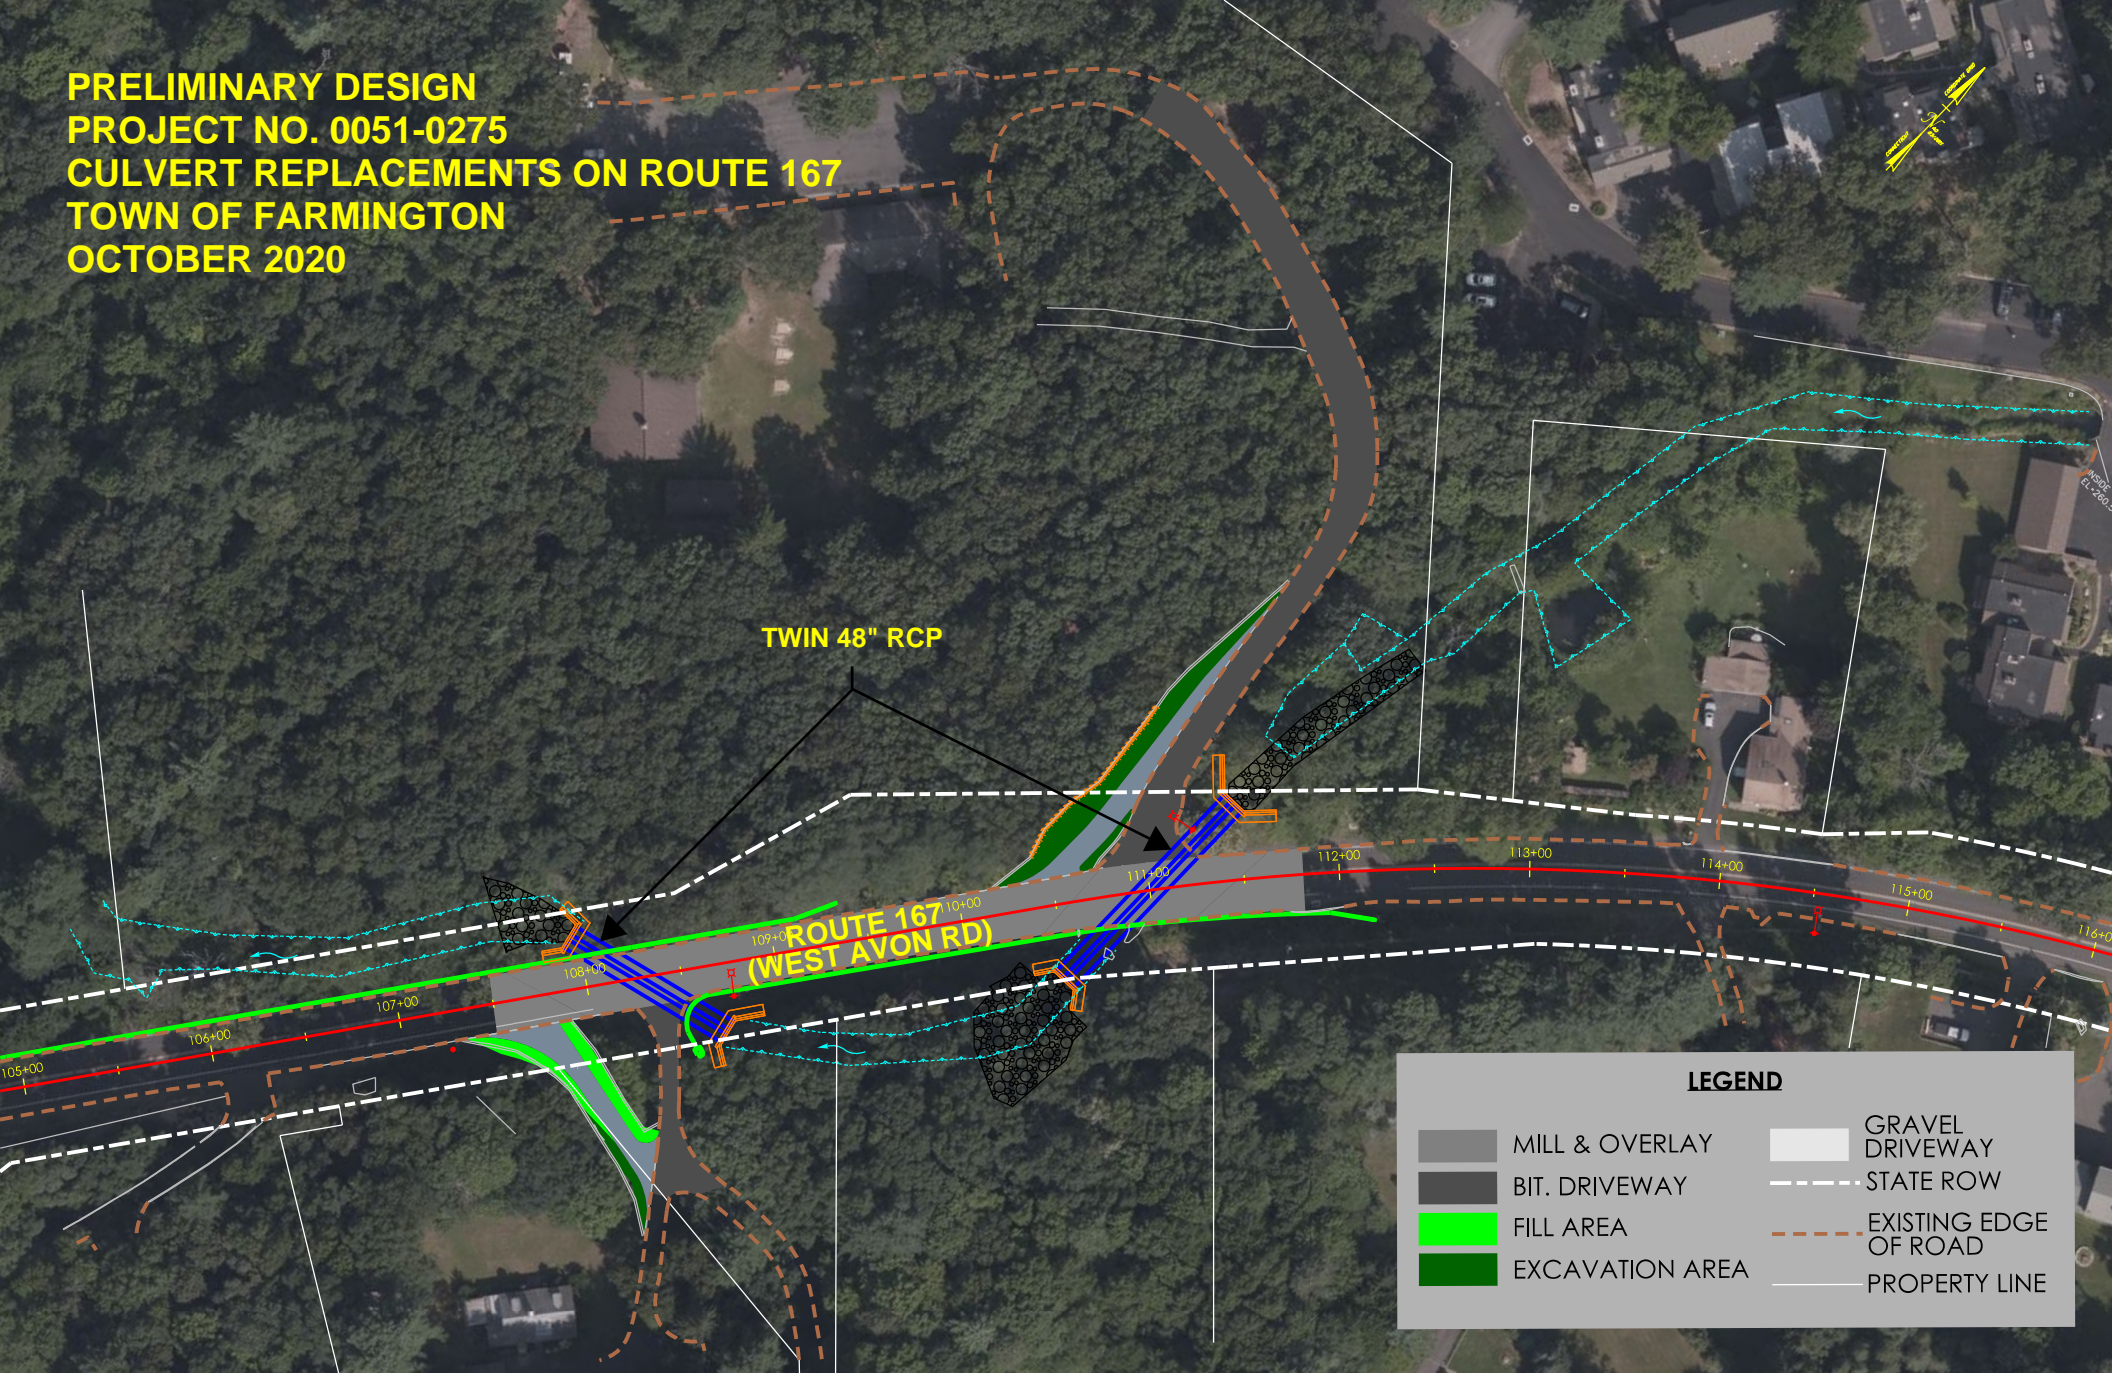

**TWIN 48" RCP**

**ROUTE 167  
(WEST AVON RD)**

**LEGEND**

- |   |   |
|---|---|
|  MILL & OVERLAY  |  GRAVEL DRIVEWAY       |
|  BIT. DRIVEWAY   |  STATE ROW             |
|  FILL AREA       |  EXISTING EDGE OF ROAD |
|  EXCAVATION AREA |  PROPERTY LINE         |