


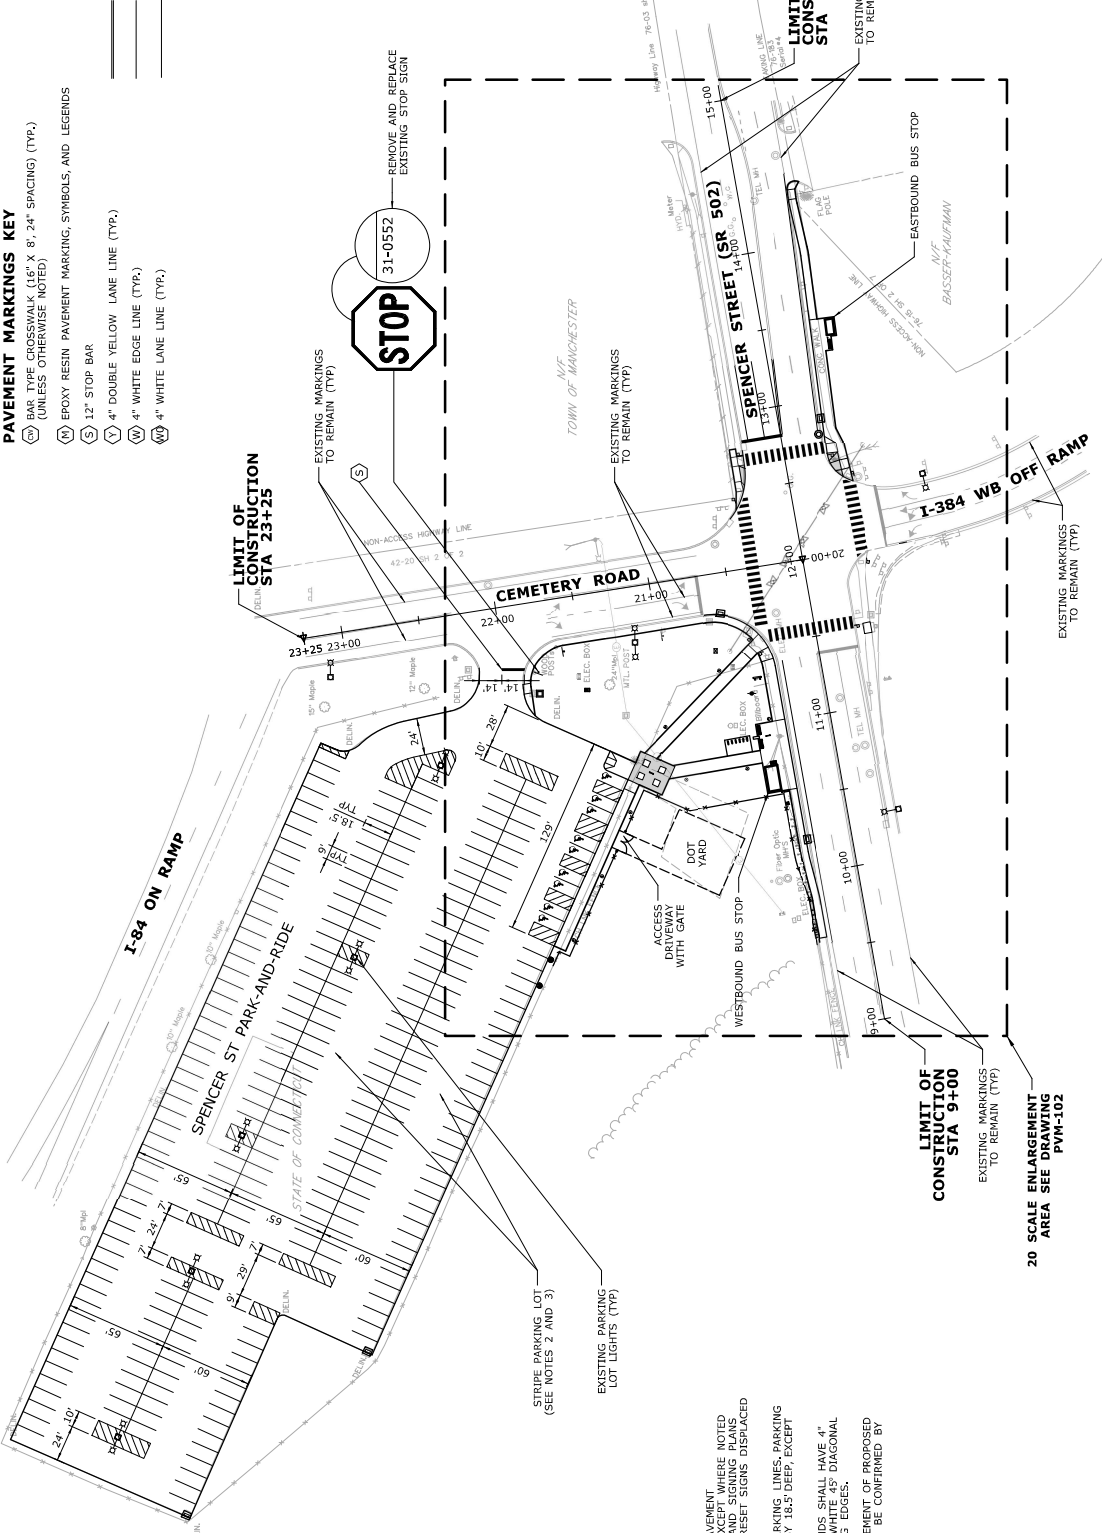

- PAVEMENT MARKINGS KEY**
- (M) BAR TYPE CROSSWALK (16" X 8' 24" SPACING) (TYP.) (UNLESS OTHERWISE NOTED)
 - (N) EPOXY RESIN PAVEMENT MARKING, SYMBOLS, AND LEGENDS
 - (S) 12" STOP BAR
 - (Y) 4" DOUBLE YELLOW LANE LINE (TYP.)
 - (W) 4" WHITE EDGE LINE (TYP.)
 - (O) 4" WHITE LANE LINE (TYP.)




NOTES

1. EXISTING SIGNS AND PAVEMENT MARKINGS TO REMAIN, EXCEPT WHERE NOTED IN PAVEMENT MARKING AND SIGNING PLANS OR DEMOLITION PLANS. RESET SIGNS DISPLACED BY CONSTRUCTION.
2. PAINT NEW 4" WHITE PARKING LINES, PARKING MARKINGS 9" WIDE BY 18.5" DEEP, EXCEPT WHERE NOTED.
3. PARKING BAY END ISLANDS SHALL HAVE 4" WHITE OUTLINE AND 4" WHITE 45° DIAGONAL HATCH, 3" SPACING ALONG EDGES.
4. FINAL REMOVAL OR PLACEMENT OF PROPOSED SIGNS OR MARKINGS TO BE CONFIRMED BY ENGINEER.

20 SCALE ENLARGEMENT
AREA SEE
PVM-102

PROJECT NO. 170-3440	TOWN MANCHESTER	PROJECT TITLE PARKING FACILITIES SPENCER ST PARK-AND-RIDE	PROJECT TITLE SEMI FINAL DESIGN REVIEW
DRAWING NO. PVM-101		DRAWING TITLE PAVEMENT MARKING AND SIGNAGE PLAN	
DATE	DESIGNER	STATE OF CONNECTICUT DEPARTMENT OF TRANSPORTATION	SCALE 1" = 40'
REVISION	DESCRIPTION	SCALE IN FEET 0 40 80	SCALE 1" = 40'
THE INFORMATION, INCLUDING ESTIMATED QUANTITIES, SHOWN ON THESE SHEETS IS BASED ON THE DATA PROVIDED BY THE CLIENT. THE ENGINEER HAS CONDUCTED VISUAL GENERAL VERIFICATION OF THE DATA AND HAS NOT CONDUCTED FIELD SURVEY OR INVESTIGATION OF THE WORK WHICH WILL BE REQUIRED.			
CHECKED BY	DATE	APPROVED BY	DATE
DESIGNED BY	DATE	PROJECT NO.	170-3440
DRAWN BY	DATE	DRAWING NO.	PVM-101
SCALE	1" = 40'	SHEET NO.	

- PAVEMENT MARKINGS KEY**
- (M) BAR TYPE CROSSWALK (16" X 8", 24" SPACING) (TYP.) (UNLESS OTHERWISE NOTED)
 - (M) EPOXY RESIN PAVEMENT MARKING, SYMBOLS, AND LEGENDS
 - (S) 12" STOP BAR
 - (Y) 4" DOUBLE YELLOW LANE LINE (TYP.)
 - (W) 4" WHITE EDGE LINE (TYP.)
 - (W) 4" WHITE LANE LINE (TYP.)

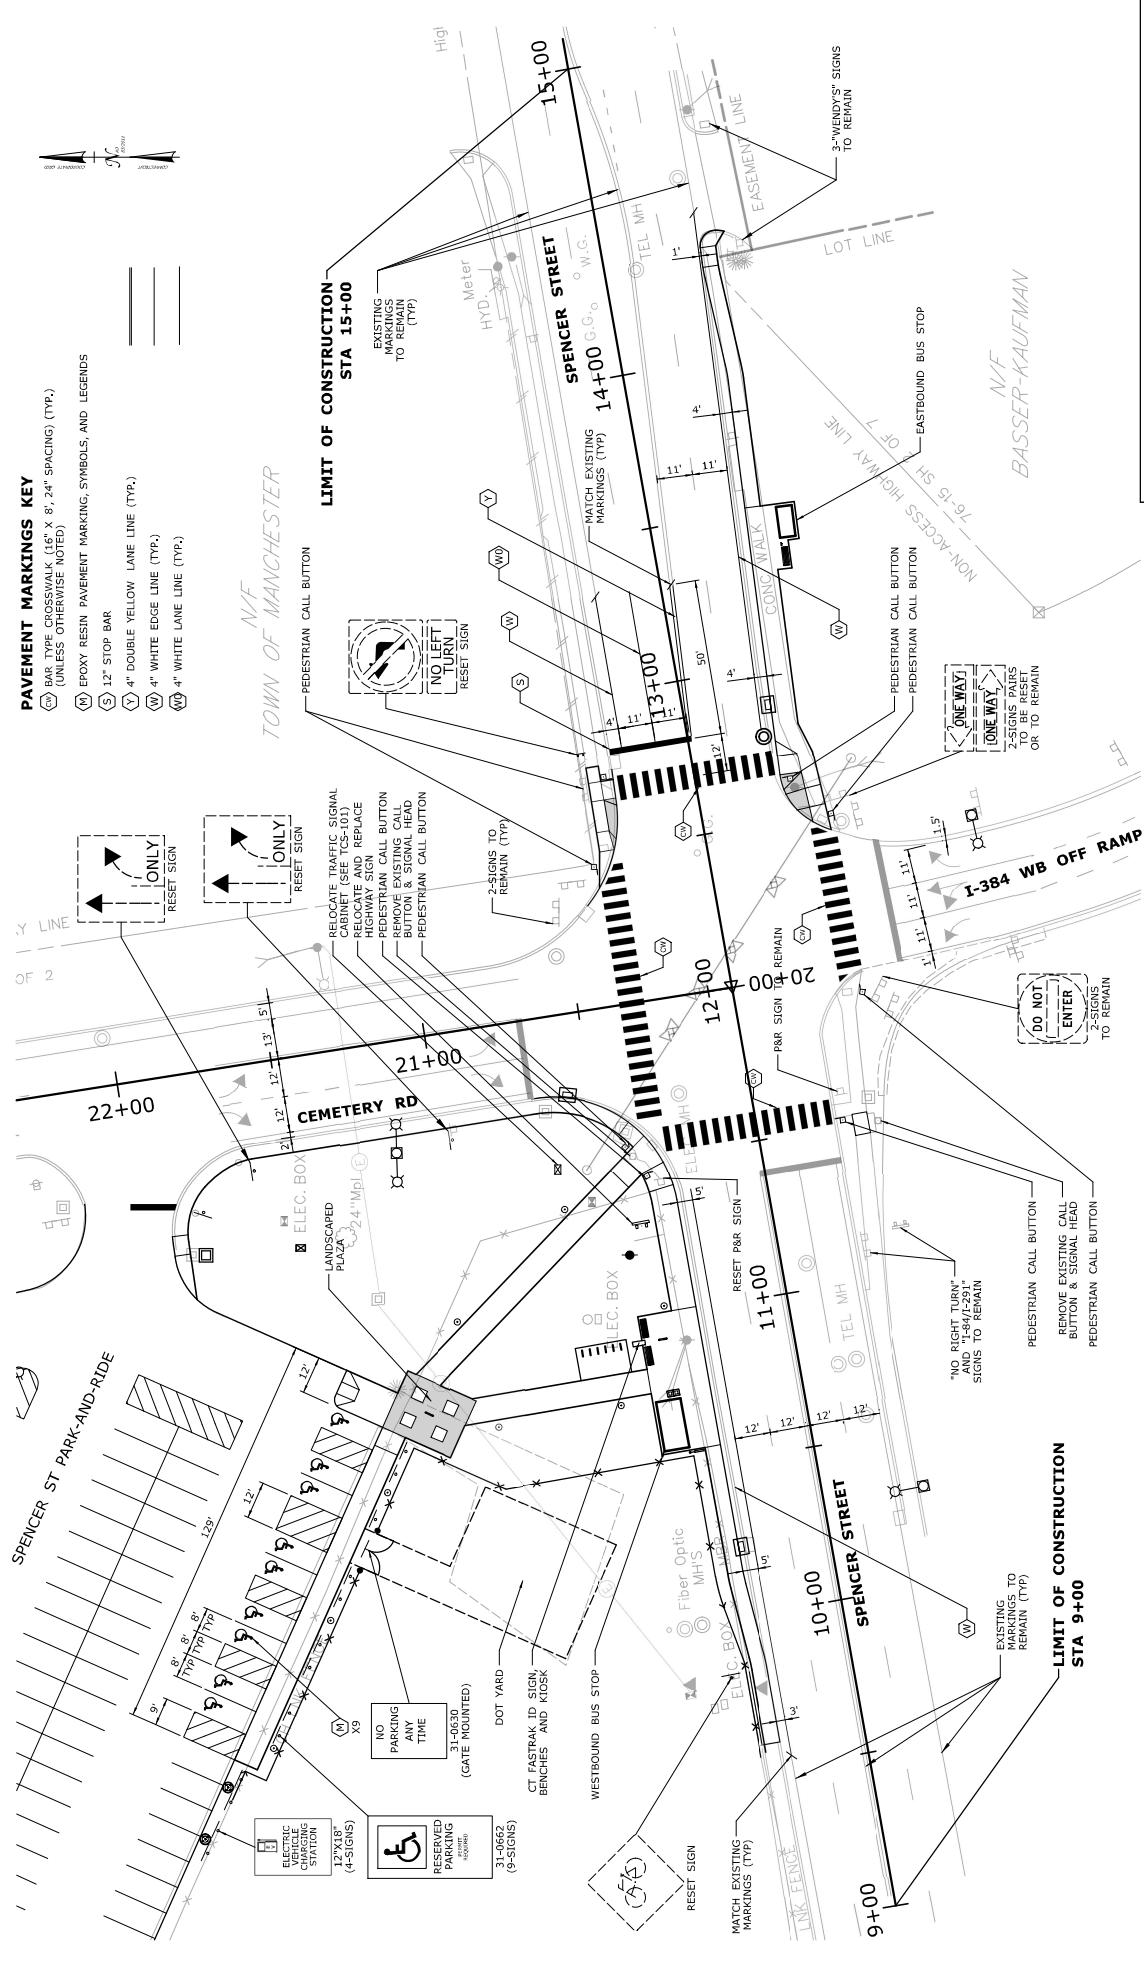

PROJECT NO.	170-3440	TOWN	MANCHESTER
DRAWING NO.	PVM-102	PROJECT TITLE	PARKING FACILITIES SPENCER ST PARK-AND-RIDE
SHEET NO.		DRAWING TITLE	PAVEMENT MARKING AND SIGNING PLAN - ENLARGEMENT
DESIGNER	STATE OF CONNECTICUT DEPARTMENT OF TRANSPORTATION	SCALE	1" = 20'
DATE	8/18/2023	SCALE IN FEET	1" = 20'
REVISION		SCALE IN METERS	1" = 20'
DATE		SCALE IN FEET	1" = 20'
DATE		SCALE IN METERS	1" = 20'

SEMI FINAL DESIGN REVIEW

STATE OF CONNECTICUT
DEPARTMENT OF TRANSPORTATION

STV 100
280 TRUMBULL STREET, 14TH FLOOR
HARTFORD, CT 06103
(860) 319-4351

THE INFORMATION, INCLUDING ESTIMATED COSTS, IS BASED ON THE INFORMATION PROVIDED BY THE CLIENT AND IS SUBJECT TO CHANGE WITHOUT NOTICE. THE CONTRACTOR SHALL BE RESPONSIBLE FOR VERIFYING ALL INFORMATION AND FOR OBTAINING ALL NECESSARY PERMITS AND APPROVALS.