



**SOUTHERN CONNECTICUT
STATE UNIVERSITY
CAMPUS MASTER PLAN UPDATE EIE**

DPW Project BI-RS-250

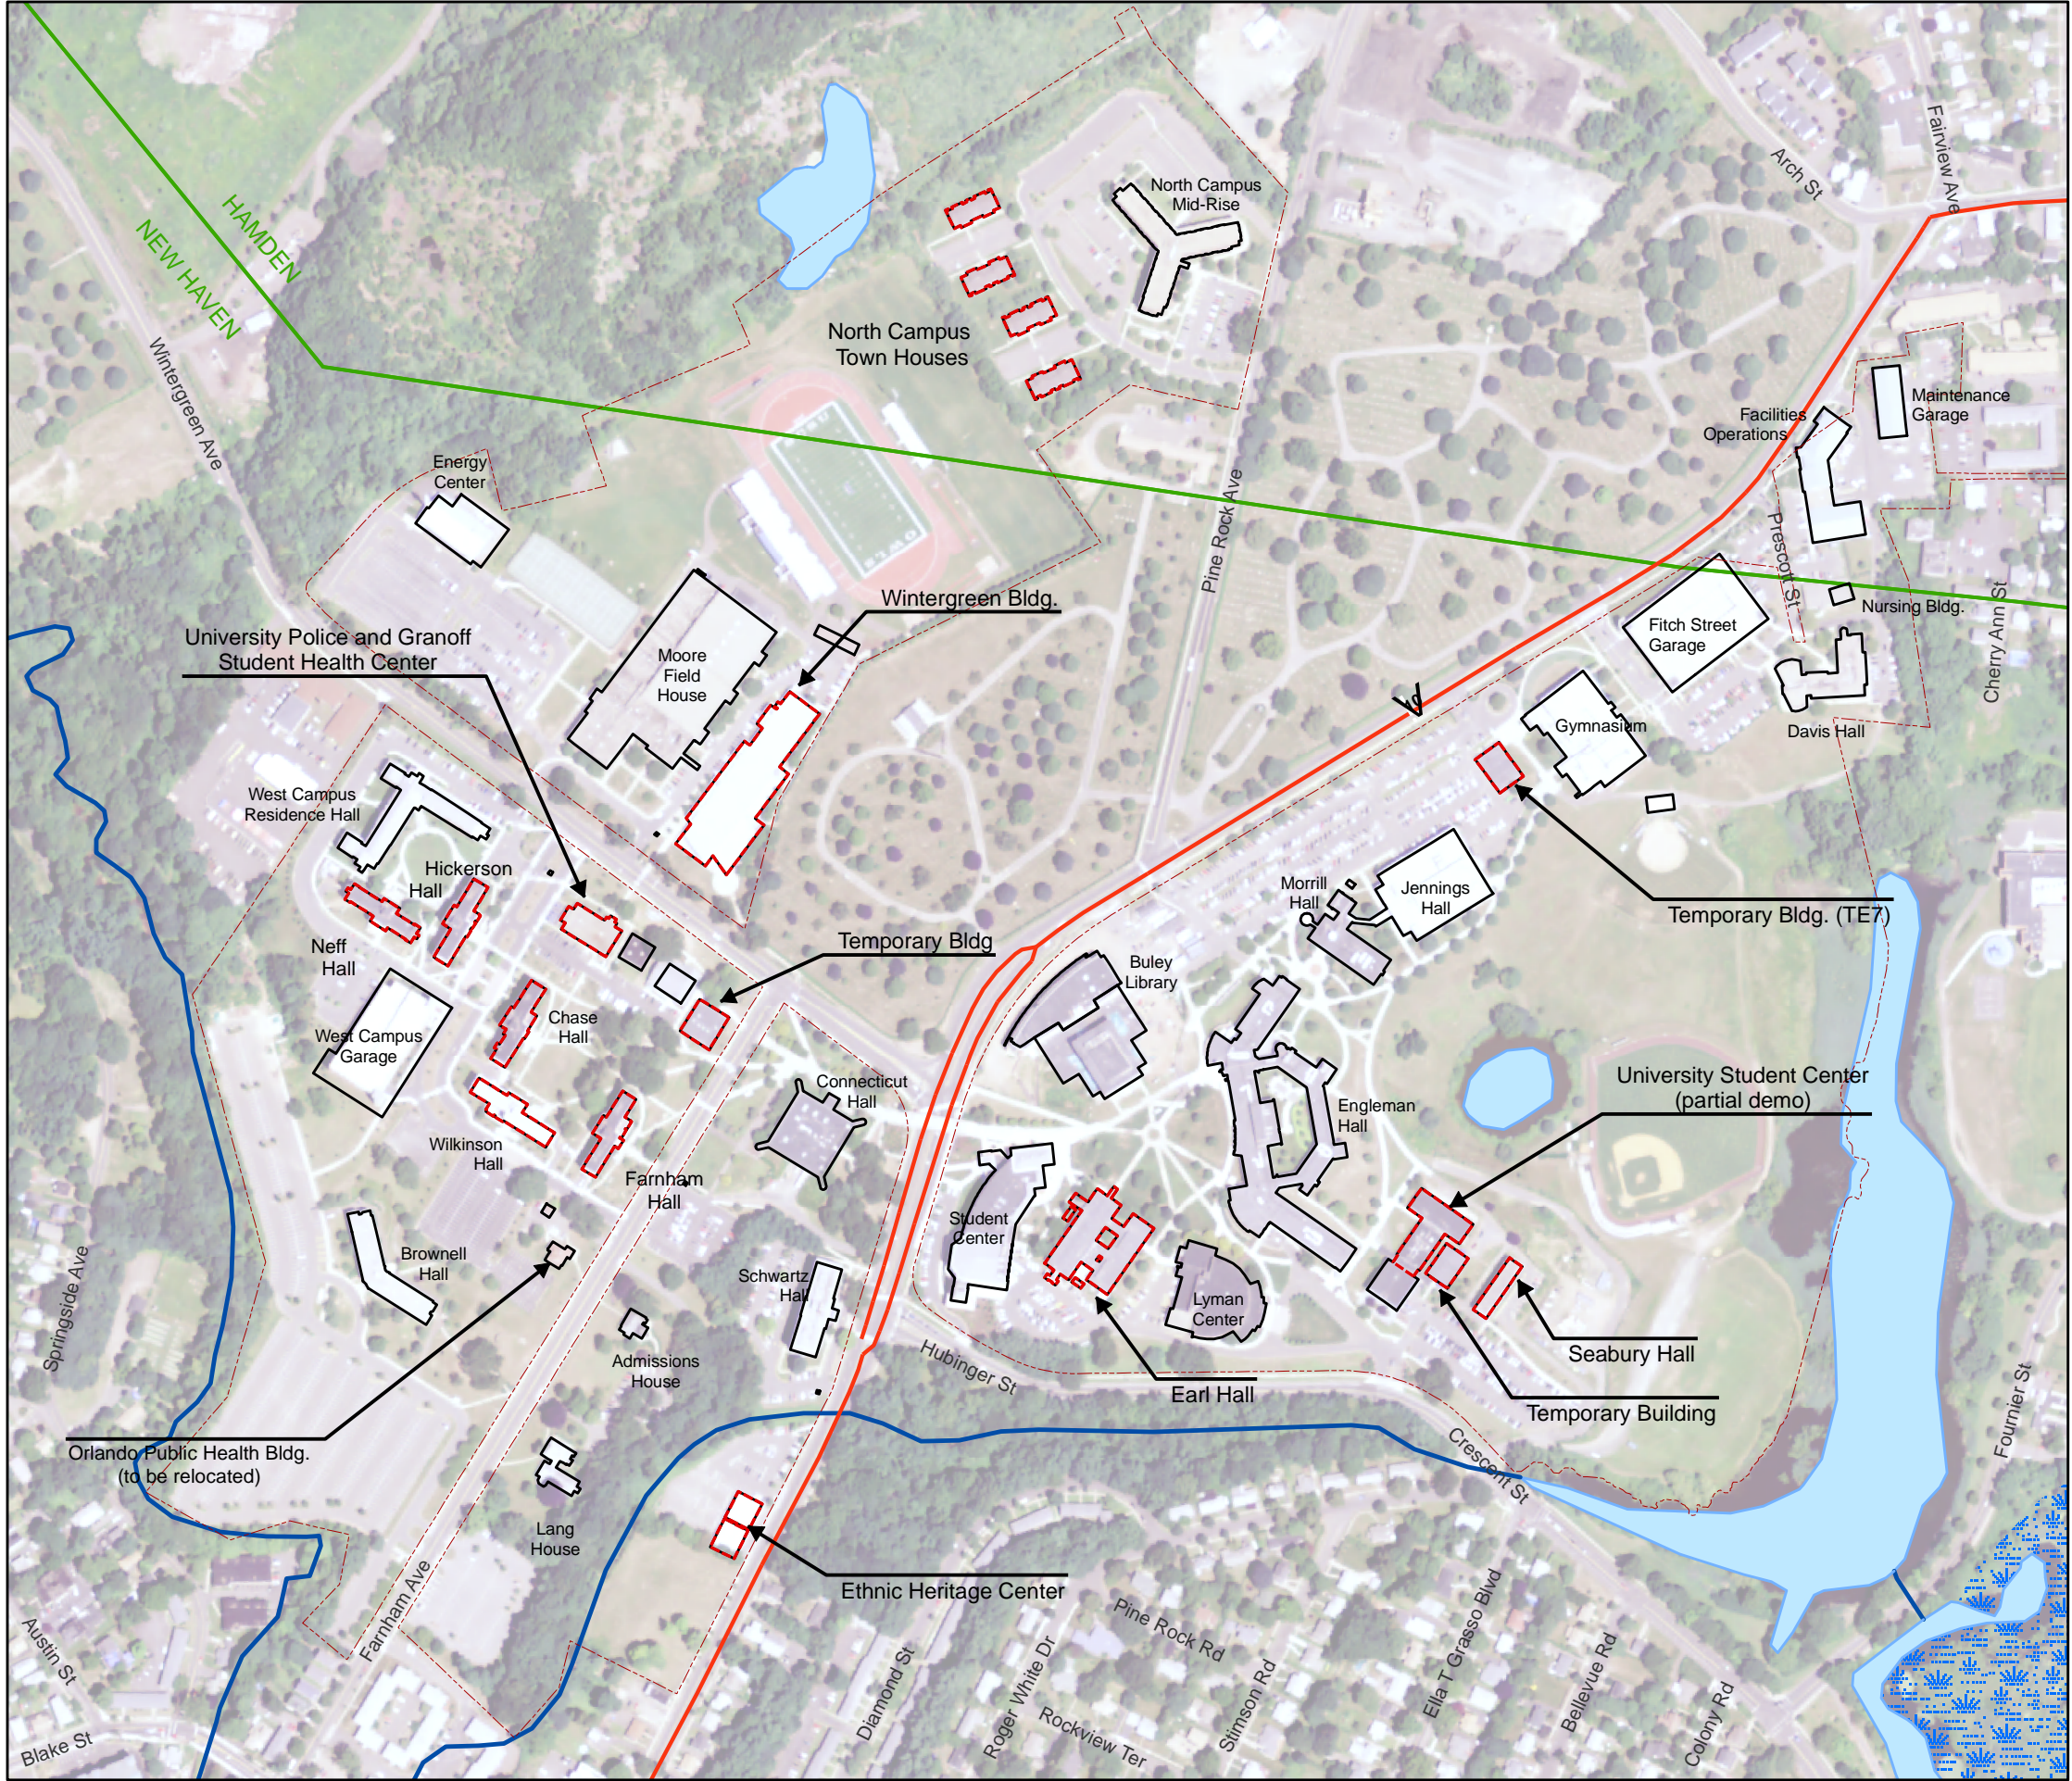

Legend

- SCSU Campus
- Proposed Demolition
- Existing Buildings
- Town

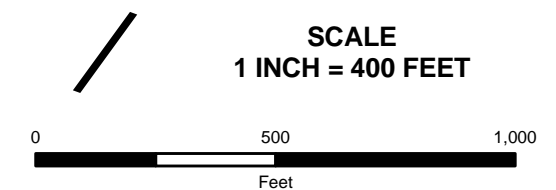

Sources: CT DEP GIS Data,
NAIP 2008 Aerial,
SCSU Master Plan

FIGURE 2-3

**2008 MASTER PLAN
EXISTING CONDITIONS AND
PROPOSED DEMOLITION**