



DWC: H:\306807\dwg\Exhibits\ex-KCON-proposed-action.dwg Sep 18, 2015 - 9:44am

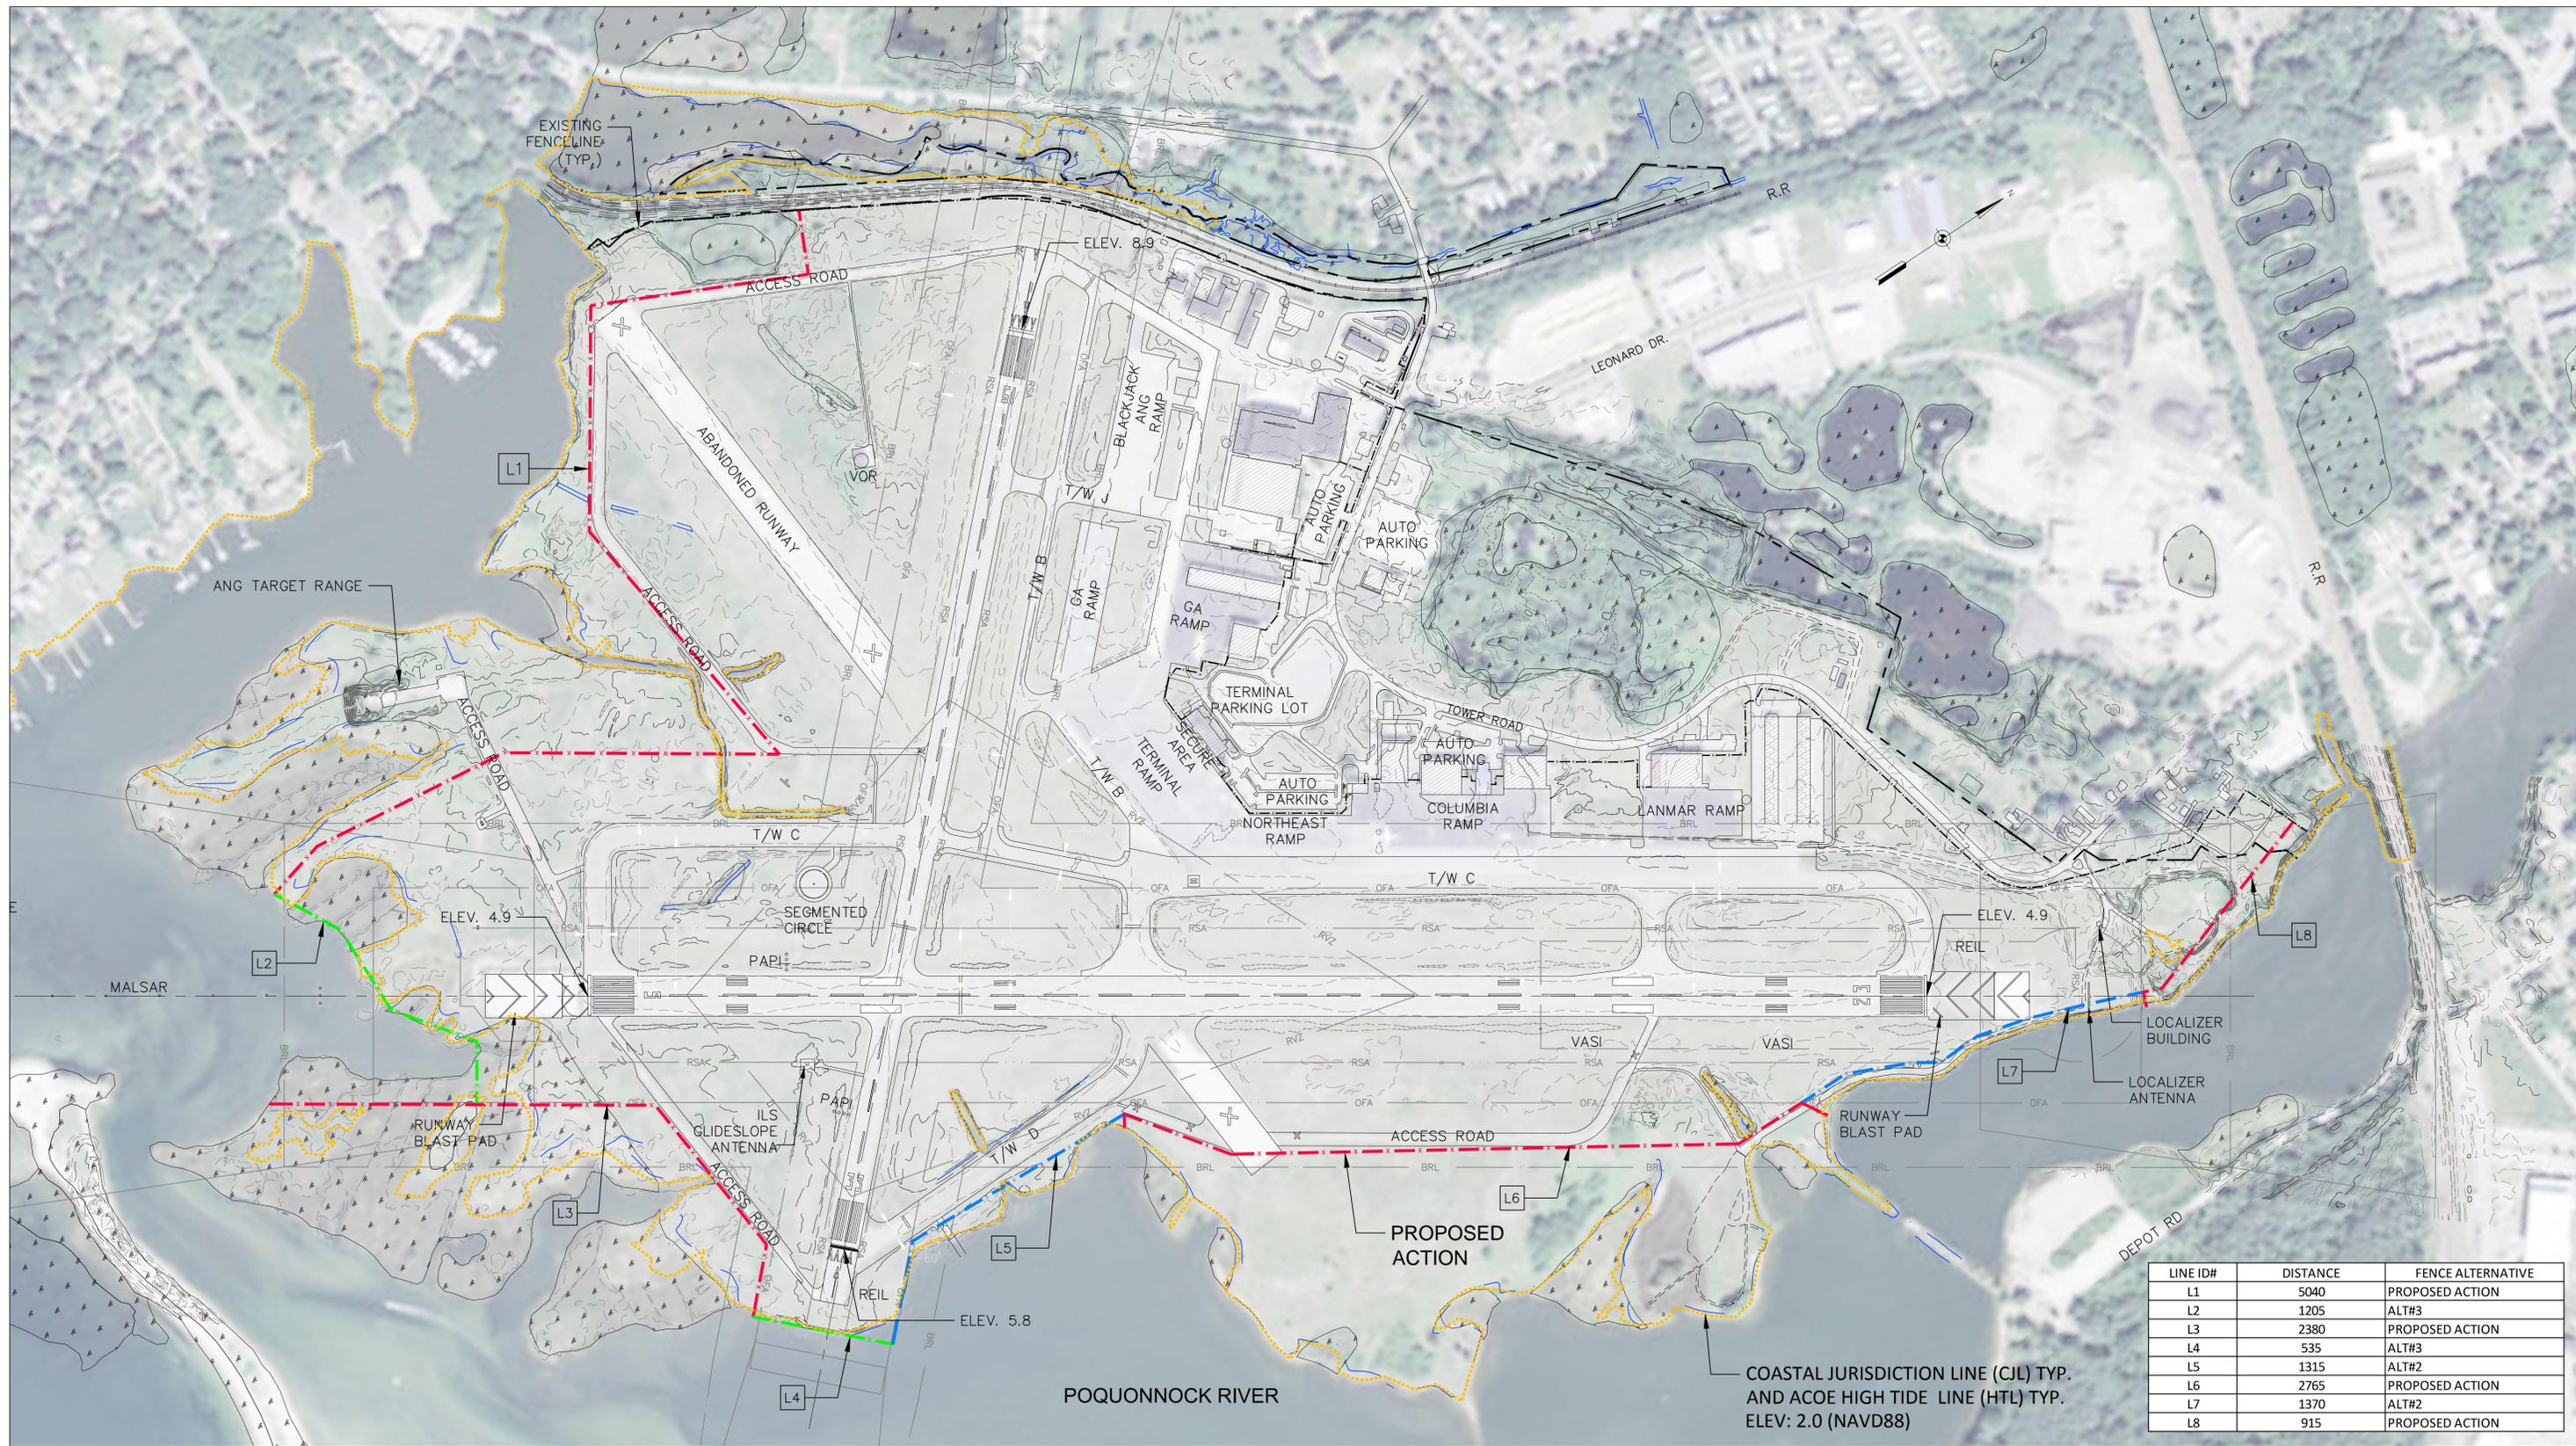

| LINE ID# | DISTANCE | FENCE ALTERNATIVE |
|----------|----------|-------------------|
| L1 | 5040 | PROPOSED ACTION |
| L2 | 1205 | ALT#3 |
| L3 | 2380 | PROPOSED ACTION |
| L4 | 535 | ALT#3 |
| L5 | 1315 | ALT#2 |
| L6 | 2765 | PROPOSED ACTION |
| L7 | 1370 | ALT#2 |
| L8 | 915 | PROPOSED ACTION |

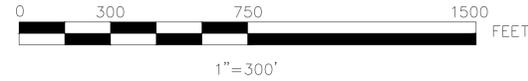

GROTON-NEW LONDON AIRPORT (KCON)
GROTON (NEW LONDON), CONNECTICUT
PROPOSED WILDLIFE FENCE

| DESCRIPTION | EXISTING |
|-------------------------|----------------|
| AIRPORT PROPERTY LINE | --- |
| CONTOURS | 560 |
| FENCELINE | X X |
| WETLANDS | WETLAND SYMBOL |
| RUNWAY OBJECT FREE AREA | OFA |
| RUNWAY SAFETY AREA | RSA |
| RUNWAY VISIBILITY ZONE | RVZ |

LEGEND

- x - x - x - x - x - PROPOSED ACTION
- x - x - x - x - x - ALT #2 (POTENTIAL LOCATION PENDING FUTURE DESIGN.)
- x - x - x - x - x - ALT #3 (COMPLETE ENCLOSURE OPTION.)

