

J:\DWG\2002\523\A20\Plan\2002523A20P&P001.dwg, 11/17/2007 4:08:26 PM, Obazhenov, ACP\Plot.pc3


File Path: J:\DWG\2002\523\A20\Plan\2002523A20P&P001.dwg, Layout: 11x17-FIG-3, Fri, Feb 16, 2007 - 4:08 PM, User: Obazhenov

CTB:

LMAN:

MS VIEW:

UCS:

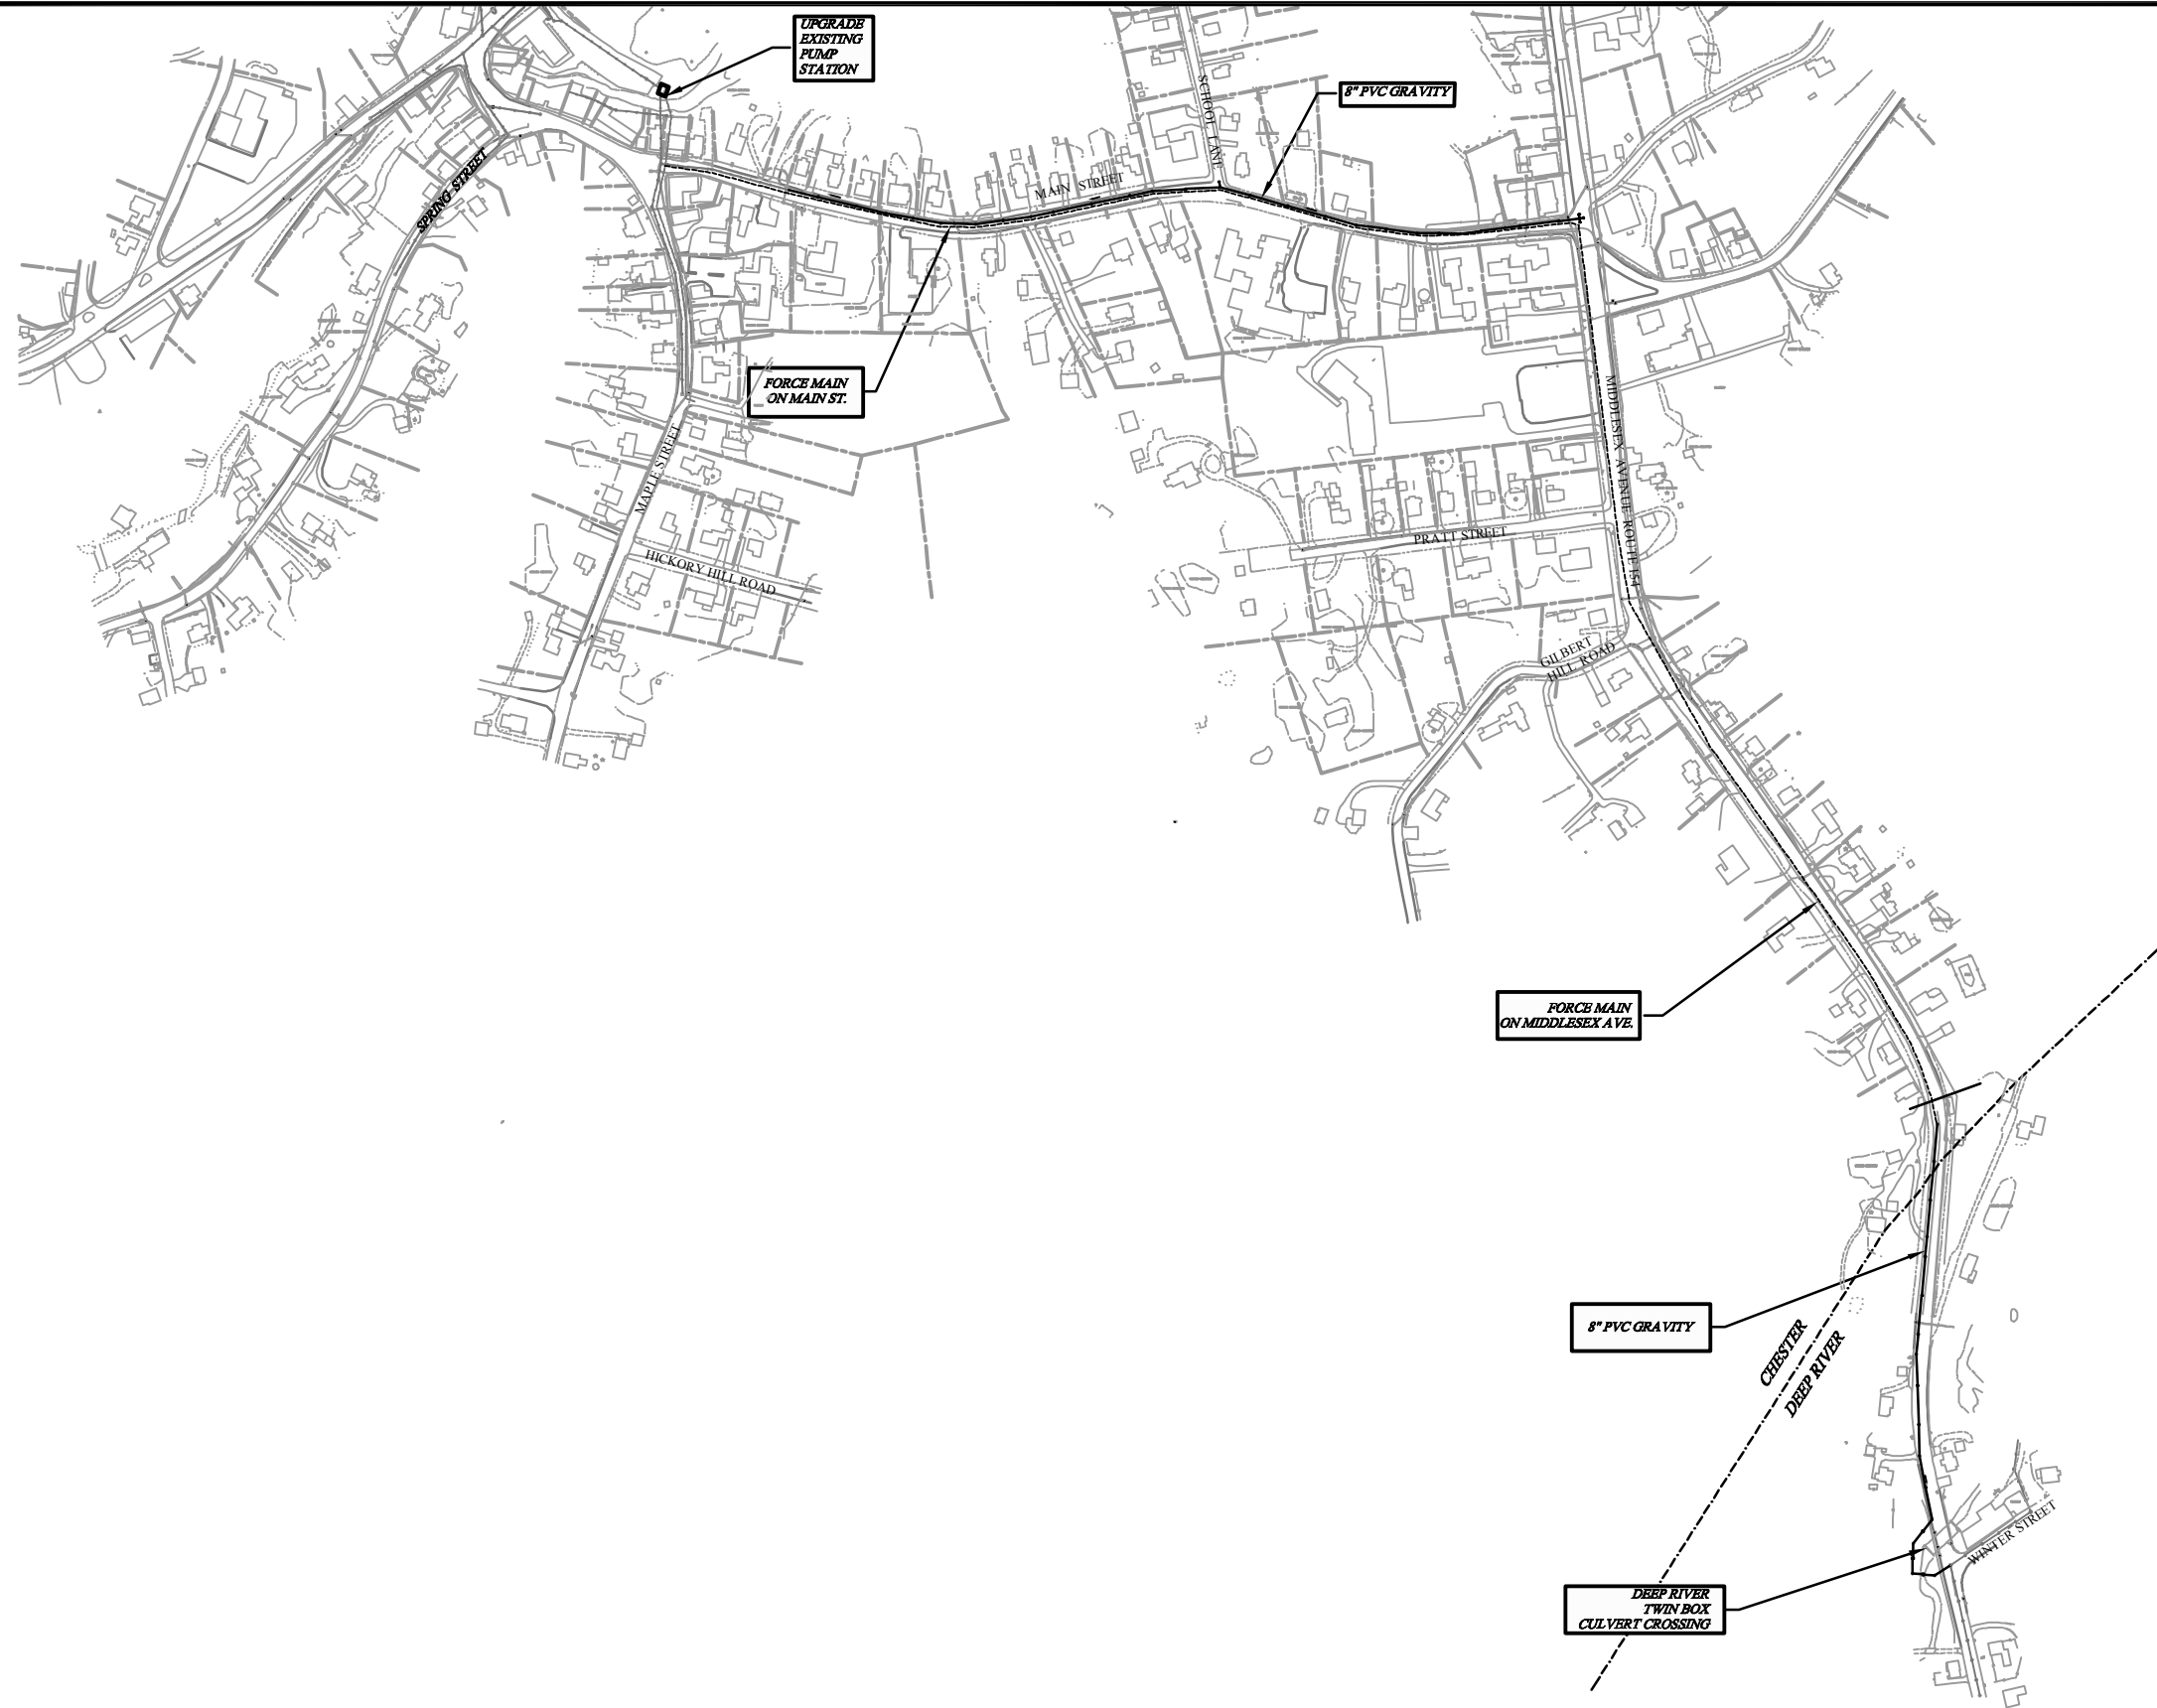

No.	DATE	DESCRIPTION	BY
1.			
REVISIONS			

PROJ. MANAGER:	
CHIEF DESIGNER:	
REVIEWED BY:	DATE

SCALE:	HORIZ.: 1" = 400'
	VERT.:
DATUM:	HORIZ.:
	VERT.:
GRAPHIC SCALE	



146 HARTFORD ROAD, MANCHESTER, CONNECTICUT 06040
860.646.2469 www.FandO.com

CHESTER WPCA
SEWER CONNECTION TO DEEP RIVER
SEWER EXTENSION TO DEEP RIVER

CHESTER

CONNECTICUT

PROJ. No.: 2002523.A20
DATE: JANUARY 2007

FIG-3