


- NOTE:
1. 100 YEAR FLOODWAY IS NOT LOCATED WITHIN THE PROJECT LIMIT
 2. BUILDINGS 2 & 6 WILL BE REMOVED BY OTHERS PRIOR TO START OF CONSTRUCTION
 3. NO PARKING ALLOWED WITHIN 18 FEET OF MAINTENANCE BUILDING
 4. EXISTING LATRINE SHALL BE MAINTAINED AND PROTECTED DURING CONSTRUCTION
 5. THIS PLAN PORTRAYS CONCEPTUAL LAYOUT AND BUILDING SITING MUST MEET ATP REQUIREMENTS

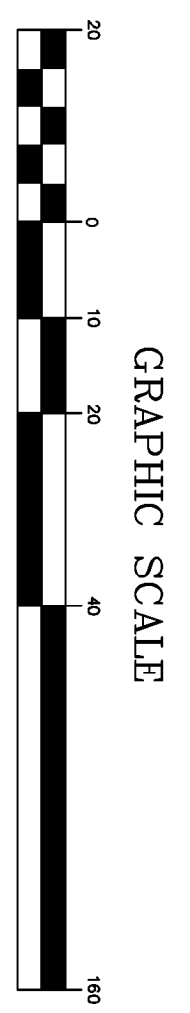

AMES & WHITAKER ARCHITECTS MEMBERS OF THE AMERICAN INSTITUTE OF ARCHITECTS 227 North Main Street, Shelton, Connecticut 06484 (860) 821-9944 Fax (860) 821-9979		CONNECTICUT ARMY NATIONAL GUARD Facilities Management Office 560A South Street, Shelton, CT 06484-0077													
Drawn By: CS Appl'd By: JAB Scale: 1"=20' File #s: 2012-12101-170-106	REVISION <table border="1"> <thead> <tr> <th>Mark</th> <th>Date</th> <th>Description</th> </tr> </thead> <tbody> <tr> <td>-</td> <td>01-21-14</td> <td>35% SUBMISSION</td> </tr> <tr> <td>-</td> <td>04-08-14</td> <td>90% SUBMISSION</td> </tr> <tr> <td>-</td> <td>05-19-16</td> <td>REVISE FLOOD LIMIT LINES</td> </tr> </tbody> </table>	Mark	Date	Description	-	01-21-14	35% SUBMISSION	-	04-08-14	90% SUBMISSION	-	05-19-16	REVISE FLOOD LIMIT LINES	Project: DESIGN / BUILD RANGE OPERATIONS BUILDING EH Rifle Range - 581 N-High St. East Haven, CT	Drawing Title: LAYOUT-1 Date: 19 DECEMBER 2014 Project No: 09A30-1202 / EH 1202
Mark	Date	Description													
-	01-21-14	35% SUBMISSION													
-	04-08-14	90% SUBMISSION													
-	05-19-16	REVISE FLOOD LIMIT LINES													