



STATE OF CONNECTICUT

CONNECTICUT SITING COUNCIL

Ten Franklin Square, New Britain, CT 06051

Phone: (860) 827-2935 Fax: (860) 827-2950

E-Mail: siting.council@ct.gov

Web Site: portal.ct.gov/csc

VIA ELECTRONIC MAIL

October 25, 2023

Keith Coppins
Chief Executive Officer
ARX Wireless
110 Washington Avenue
North Haven, CT 06473
kcoppins@arxwireless.com

RE: **DOCKET NO. 510** – New Cingular Wireless PCS, LLC d/b/a AT&T and Tarpon Towers II, LLC Certificate of Environmental Compatibility and Public Need for the construction, maintenance, and operation of a telecommunications facility located at 92 Greens Farms Road, Westport, Connecticut. **Development & Management Plan Revision.**

Dear Keith Coppins:

The Connecticut Siting Council (Council) is in receipt of your correspondence dated October 24, 2023, regarding the revision to the Development and Management (D&M) Plan for the above-referenced facility that was approved by the Council on April 14, 2023.

Pursuant to Regulations of Connecticut State Agencies (RCSA) §16-50j-77(b), your request to change the centerline mounting height for AT&T's antennas from 120 feet above ground level (agl) to 121 feet agl to ensure proper separation from Verizon's antennas is hereby approved.

This approval applies only to the D&M Plan revision dated October 24, 2023.

Please be advised that deviations from the Council's Decision and Order and D&M Plan approvals are enforceable under the provisions of the Connecticut General Statutes § 16-50u. Furthermore, the Certificate Holder is responsible for reporting requirements pursuant to RCSA § 16-50j-77.

Thank you for your attention and cooperation.

Sincerely,

A handwritten signature in cursive script, appearing to read "Melanie A. Bachman".

Melanie A. Bachman
Executive Director

MB/IN/lm

Phoenix Partnership

October 24, 2023

Ms. Melanie Bachman,
Acting Executive Director
Connecticut Siting Council
Ten Franklin Square
New Britain, CT 06051

Re: DOCKET NO. 510 – Tarpon Towers II, LLC and New Cingular Wireless PCS, LLC d/b/a AT&T application for a Certificate of Environmental Compatibility and Public Need for the construction, maintenance and operation of a telecommunications facility located at 92 Greens Farms Rd Westport, Connecticut. *Change to the D&M Plan*

Dear Attorney Bachman:

On behalf of Tarpon Towers, II, LLC (“Tarpon”), Phoenix Partnership LLC (“Phoenix”) hereby requests the following change to the approved D&M plans dated February 11, 2023. AT&T is requesting their antennas are to be moved from 120’ centerline to 121’ centerline to meet the desired separation from Verizon Wireless.

Phoenix respectfully requests the change in the D&M plan with the new antenna height. Please feel free to contact me with any questions or concerns.


Regards,



Keith Coppins

cc: Parties and Intervenors
Town of Westport

110 Washington Avenue North Haven, Connecticut 06473
Phone - 203-623-3287 Fax 203-234-6398

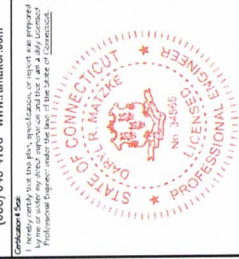


Contract No. (608) 643-4100 www.ramaker.com
 employees-awed


NO.	ISSUED AS	DATE	DESCRIPTION
0	ISSUED AS FINAL	10/02/2023	FINAL

PROJECT TITLE: WESTPORT GREENS FARMS RD FARM# 10133912 SITE# S1843
 PROJECT INFORMATION: 5Z GREENS FARMS ROAD WESTPORT, CT 06880 FAIRFIELD COUNTY

SHEET TITLE: EQUIPMENT LAYOUT AND ELEVATION VIEW
 SCALE: AS NOTED
 DRAWING NUMBER: 50593
 SHEET NUMBER: C-3

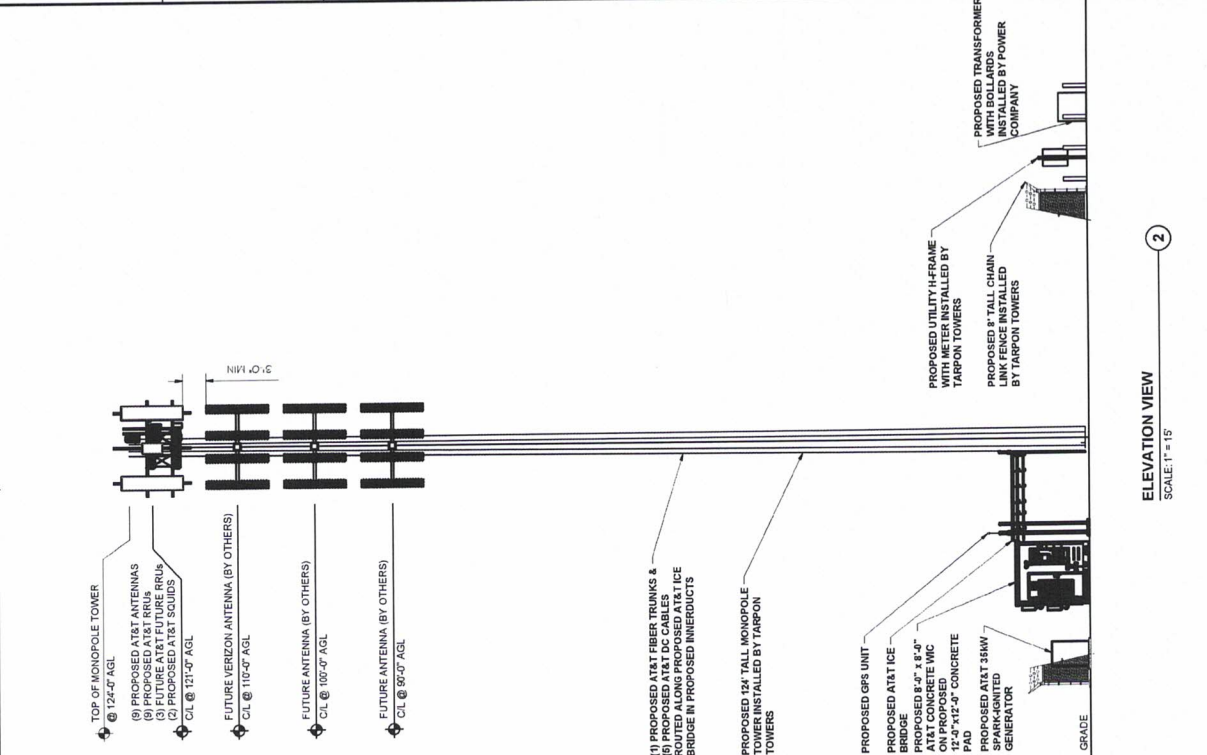

ELEVATION VIEW
 SCALE: 1" = 15'

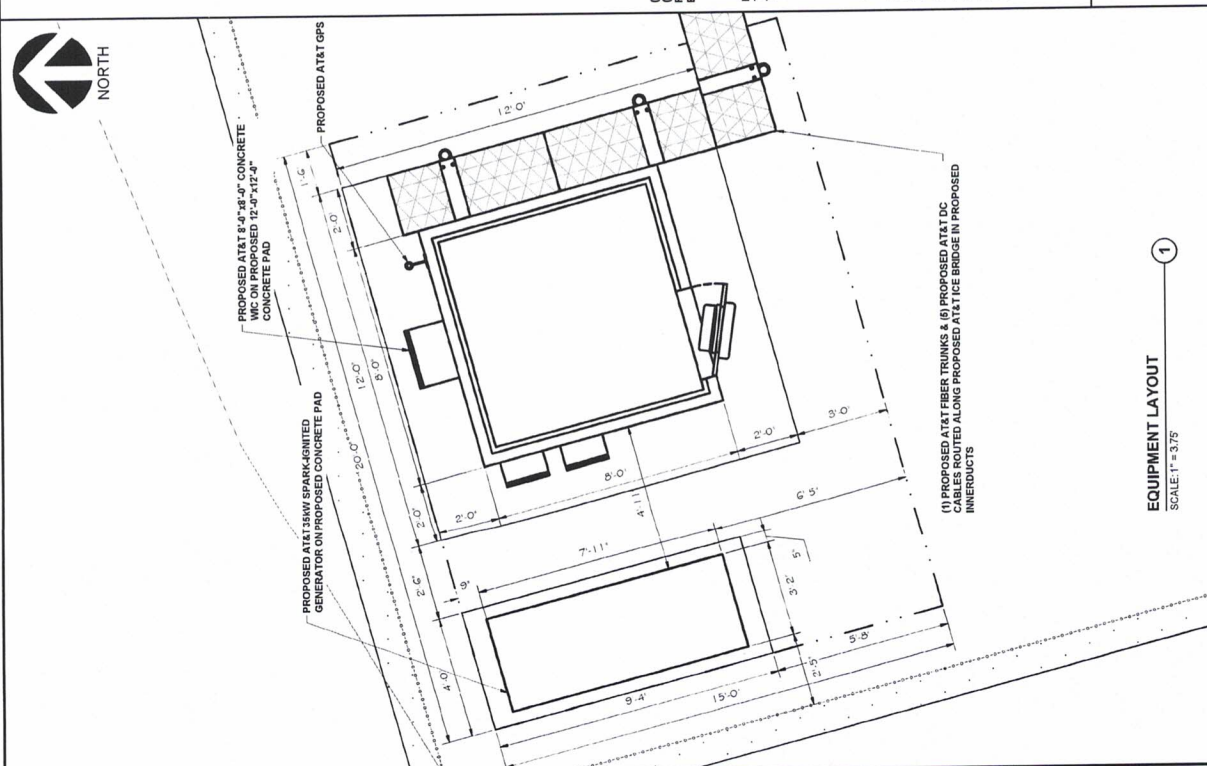

EQUIPMENT LAYOUT
 SCALE: 1" = 3.75'