


EXHIBIT P

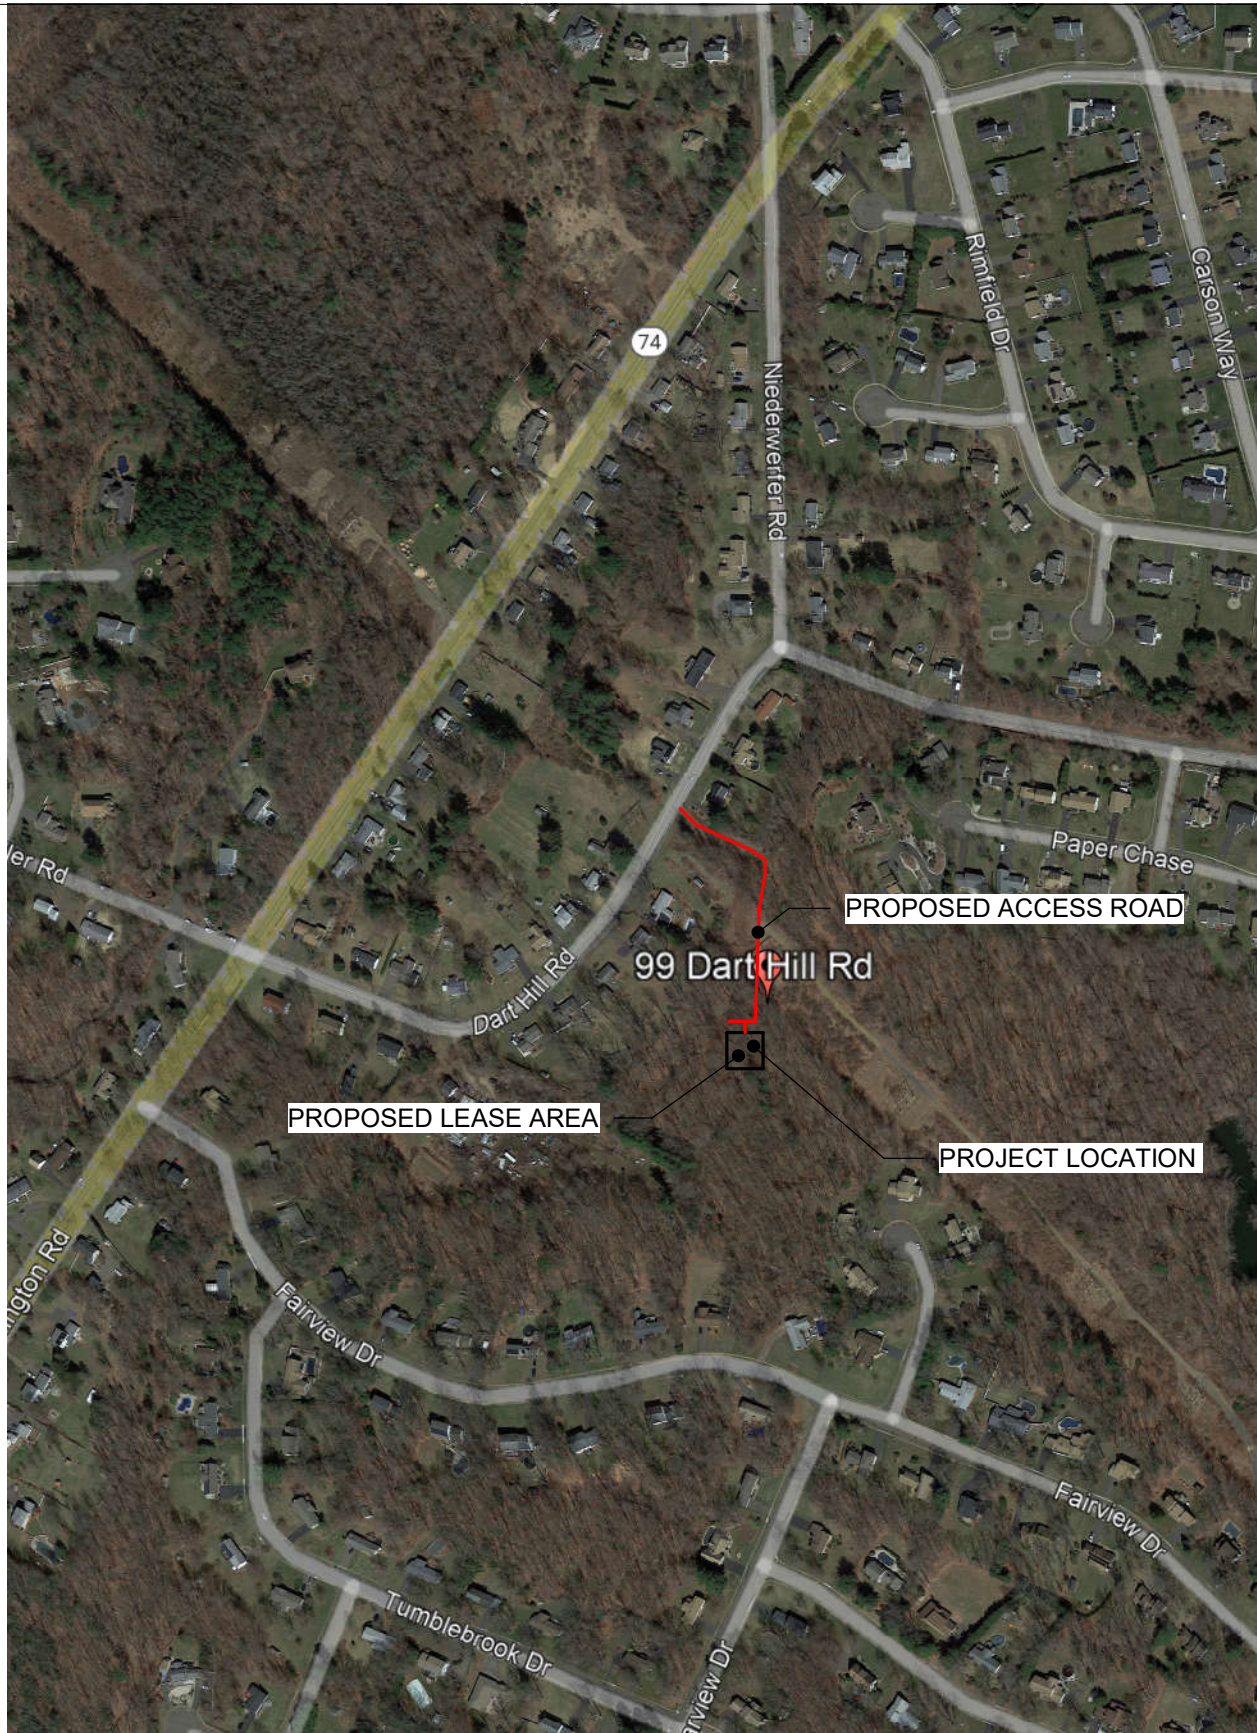

99 DART HILL ROAD
SOUTH WINDSOR, CT 06074

CT1207
SOUTH
WINDSOR

AERIAL PHOTOGRAPH

Project number	2022.17
Date	AUGUST 3, 2023
Drawn by	Douglas Roberts
Checked by	Douglas Roberts

EX - P

Scale 1" = 1000'