


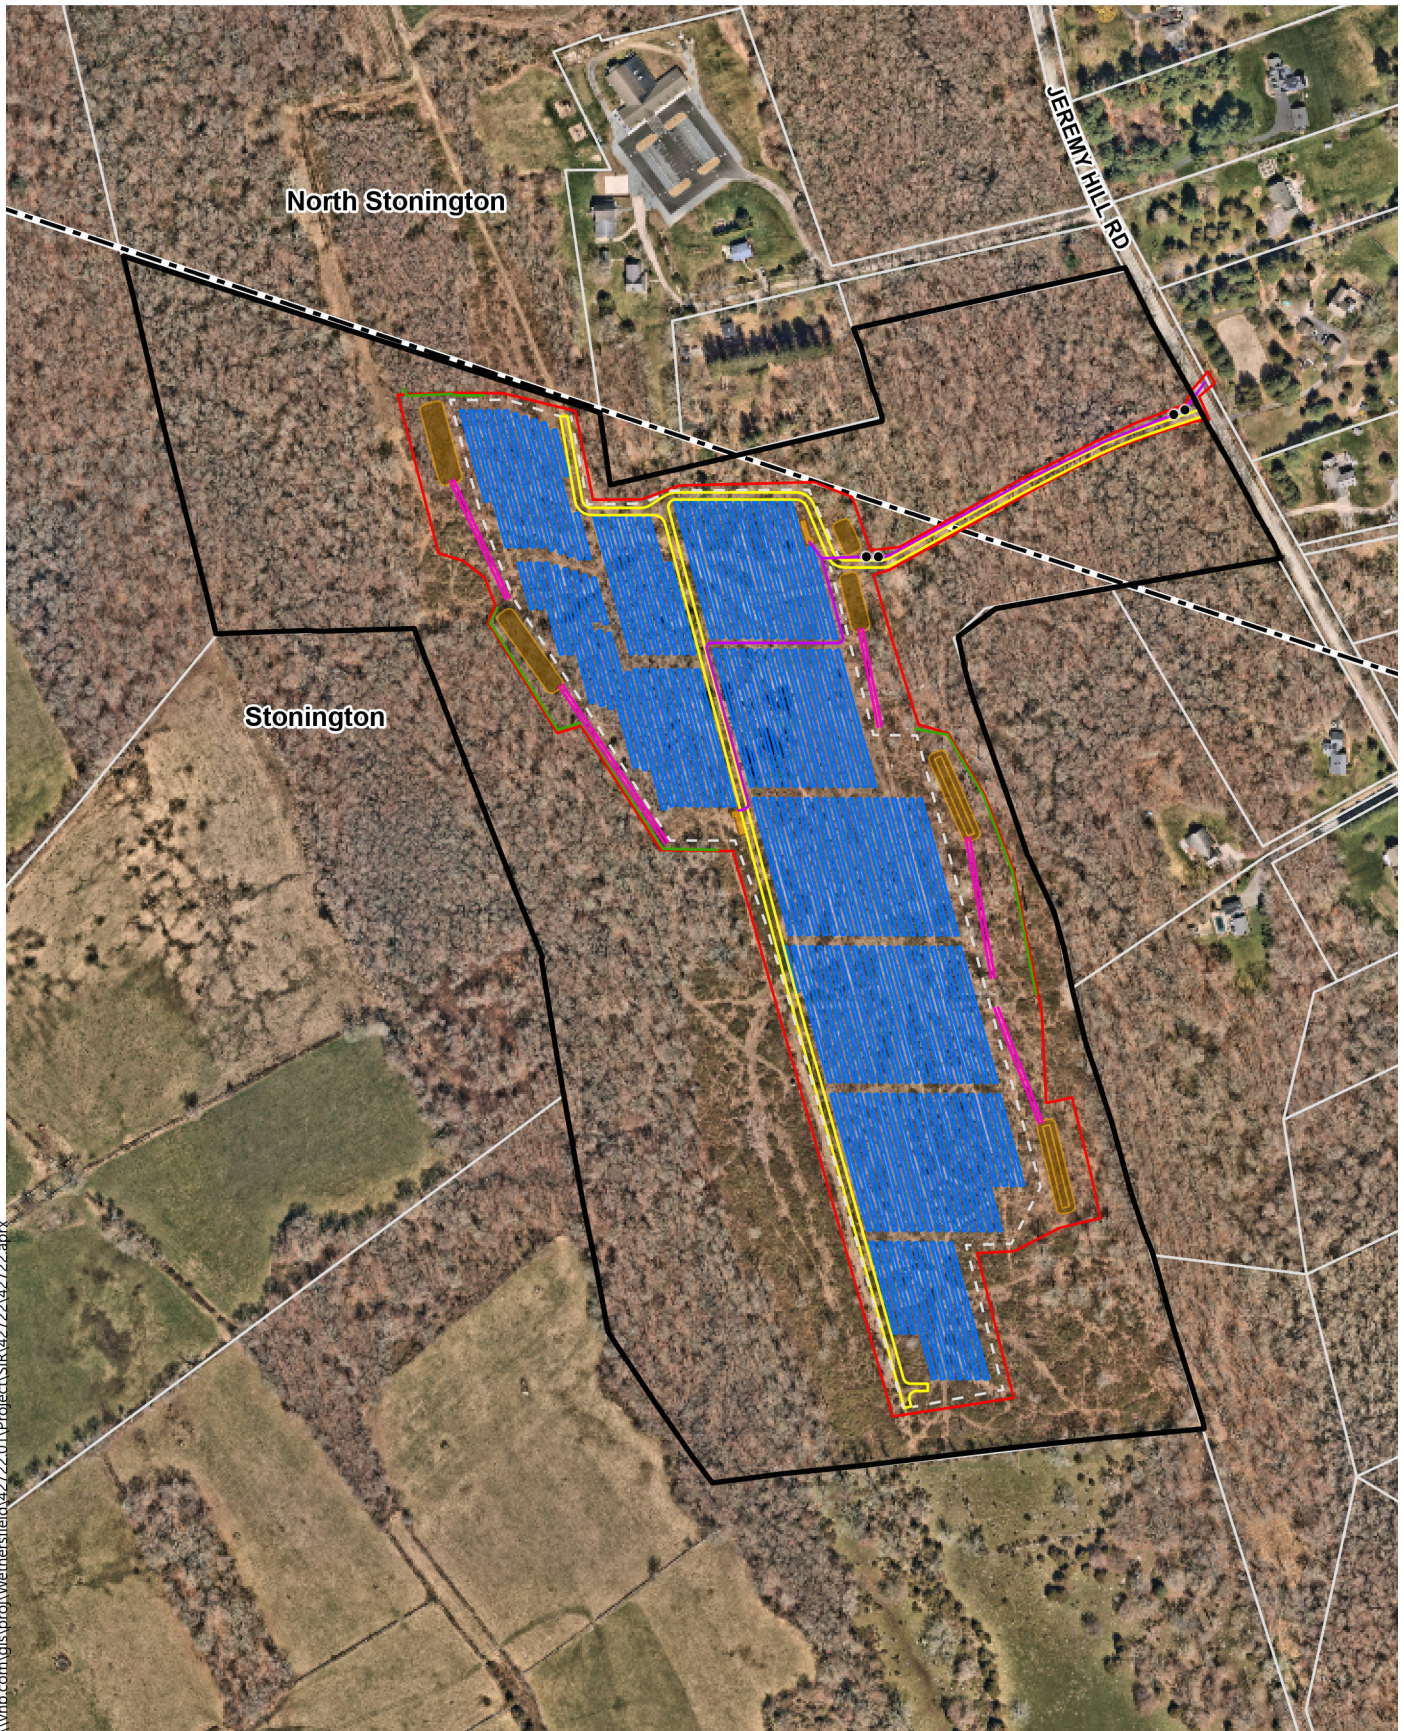

\\vhb.com\gis\proj\Wethersfield\42722.01\Project\SIR\42722\42722.aprx

Greenskies Solar | Stonington & North Stonington, Connecticut

Proposed Project Layout

Source: VHB, CTDEEP, ESRI

↑ 0 200 400 800 Feet

- Proposed Pole
- Project Site
- Limit of Work
- Solar Panels

- Access Road
- Treeline
- Fence
- Swale

- Underground Electric
- Stormwater Basin
- Equipment Pad
- Parcel Boundary
- Town Boundary