


# Town of Stonington, Connecticut - Assessment Parcel Map


Parcel: 169-1-4      Address: LANTERN HILL RD

**PROJECT PARCEL**

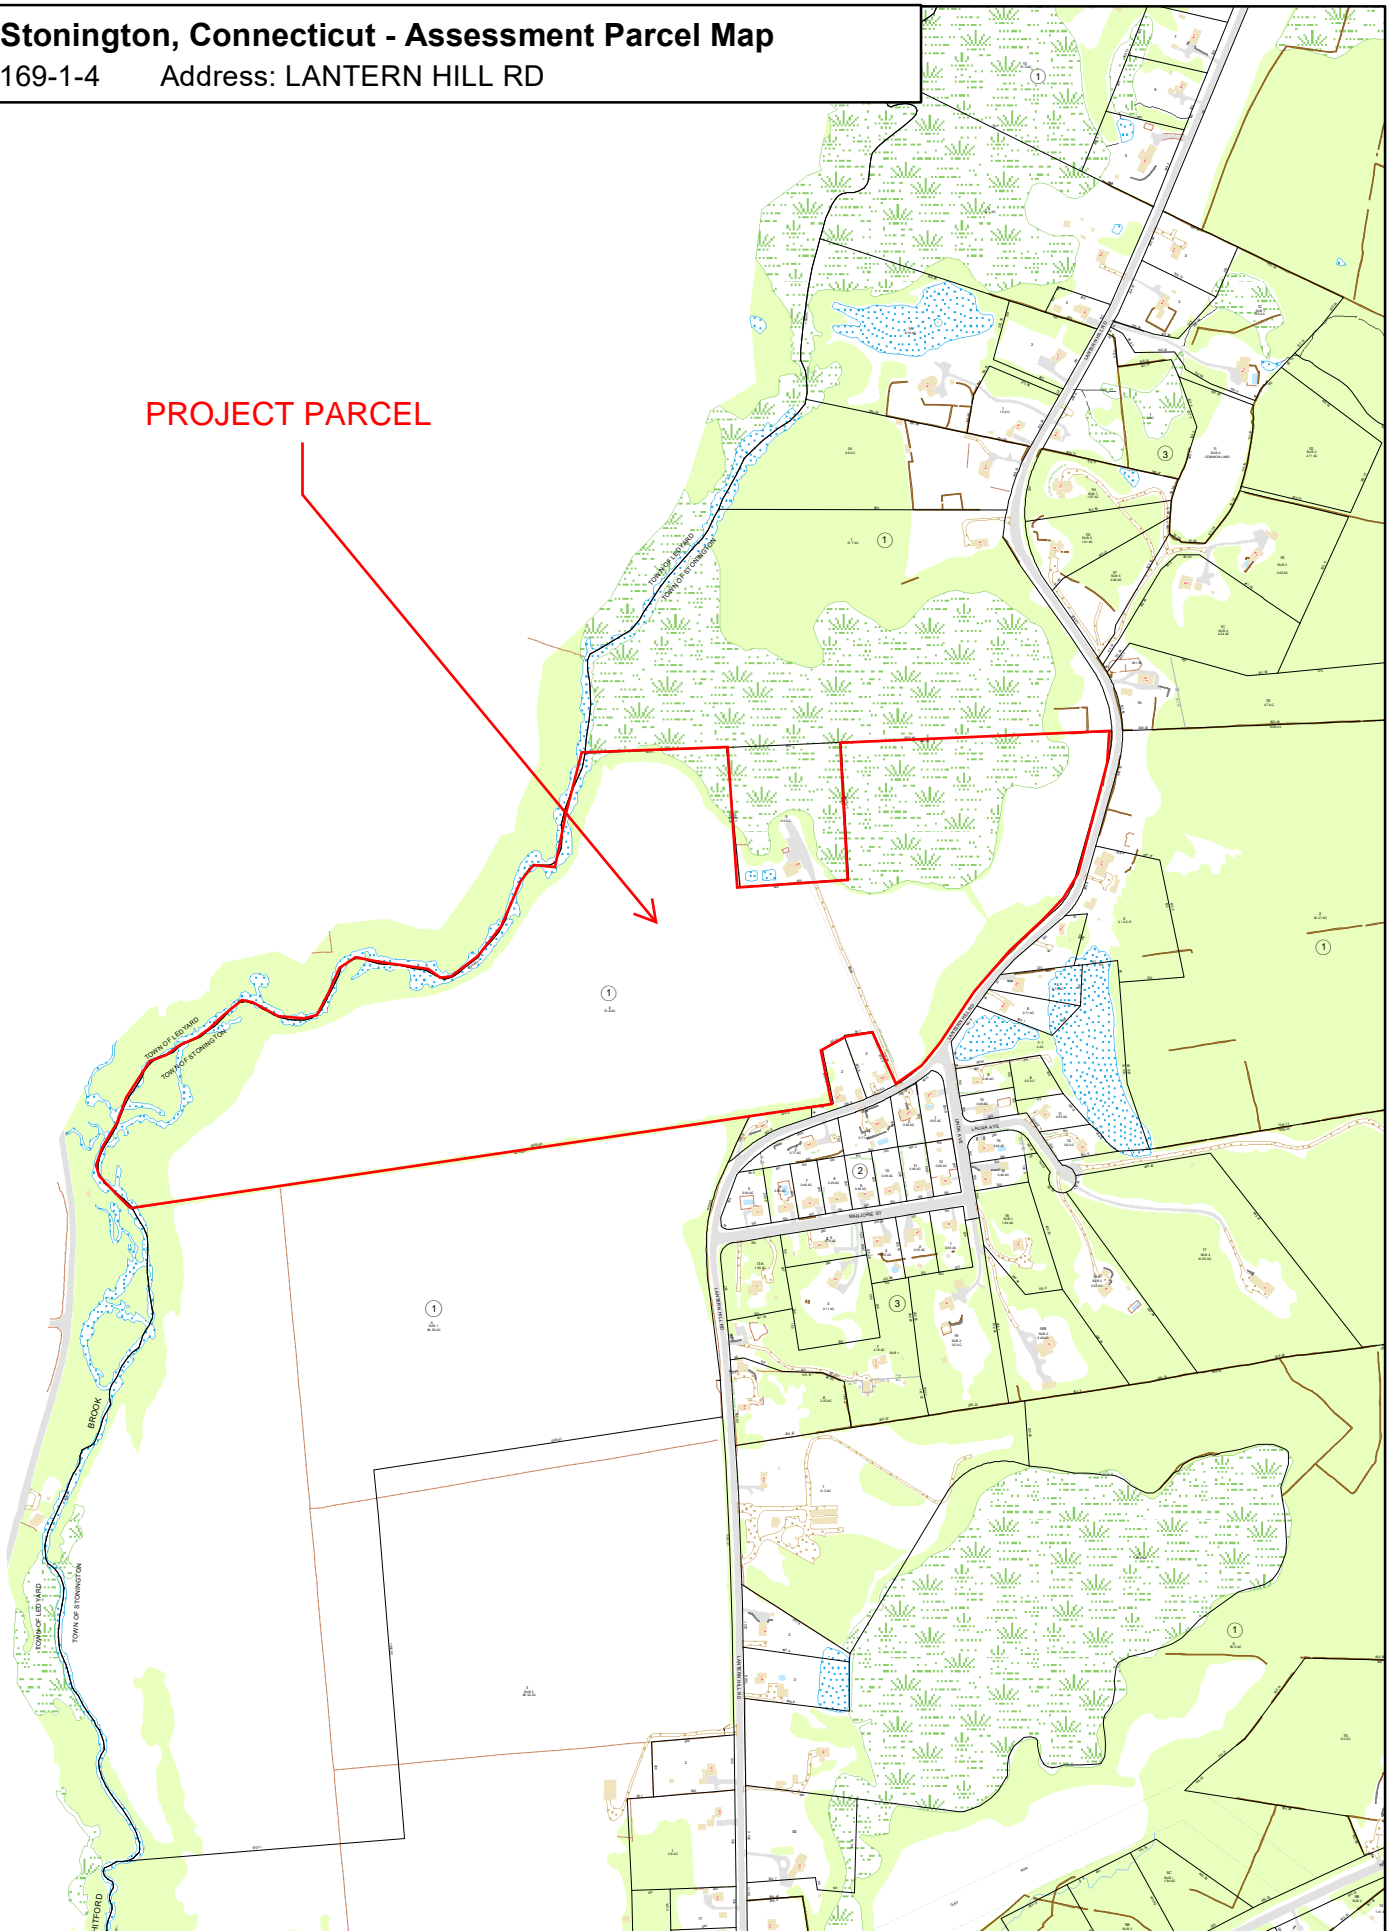

Approximate Scale:

**1 inch = 700 feet**

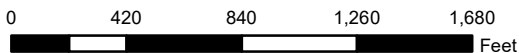

Revised To Grand List: October 2023

Map Produced: May 2024

Disclaimer: This map is for informational purposes only. All information is subject to verification by any user. The Town of Stonington and its mapping contractors assume no legal responsibility for the information contained herein.

