

**BURLINGTON
SOLAR ONE, LLC**

150 TRUMBULL STREET
HARTFORD, CT 06103

**ALL-POINTS
TECHNOLOGY CORPORATION**

567 VAUXHAUL STREET EXTENSION - SUITE 311
WATERFORD, CT 06385 PHONE: (860)-663-1697
WWW.ALLPOINTSTECH.COM FAX: (860)-663-0935

PRELIMINARY

NO	DATE	REVISION
0	03/22/21	FOR REVIEW: BJP
1		
2		
3		
4		
5		
6		

OWNER: ---
ADDRESS: ---

BURLINGTON SOLAR ONE

SITE LOT 33, PROSPECT STREET
ADDRESS: BURLINGTON, CT

APT FILING NUMBER: ---

DATE: 03/22/21 DRAWN BY: ---
CHECKED BY: BJP

SHEET TITLE:

**SIGHT LINE
PLAN VIEW**

SHEET NUMBER:

EXH-1

1 PLAN VIEW SIGHT LINE
EXH-1 SCALE: 1" = 60'-0"
(IN FEET) 1 inch = 60 ft.

BURLINGTON
SOLAR ONE, LLC

150 TRUMBULL STREET
HARTFORD, CT 06103



567 VAUXHAUL STREET EXTENSION - SUITE 311
WATERFORD, CT 06385 PHONE: (860)-663-1697
WWW.ALLPOINTSTECH.COM FAX: (860)-663-0935

PRELIMINARY

NO	DATE	REVISION
0	03/22/21	FOR REVIEW: BJP
1		
2		
3		
4		
5		
6		

OWNER: ---
ADDRESS: ---

BURLINGTON SOLAR ONE

SITE LOT 33, PROSPECT STREET
ADDRESS: BURLINGTON, CT

APT FILING NUMBER: ---

DRAWN BY: ---



DATE: 03/22/21 CHECKED BY: BJP

SHEET TITLE:

SIGHT LINE
CROSS SECTION

SHEET NUMBER:



EXH-2

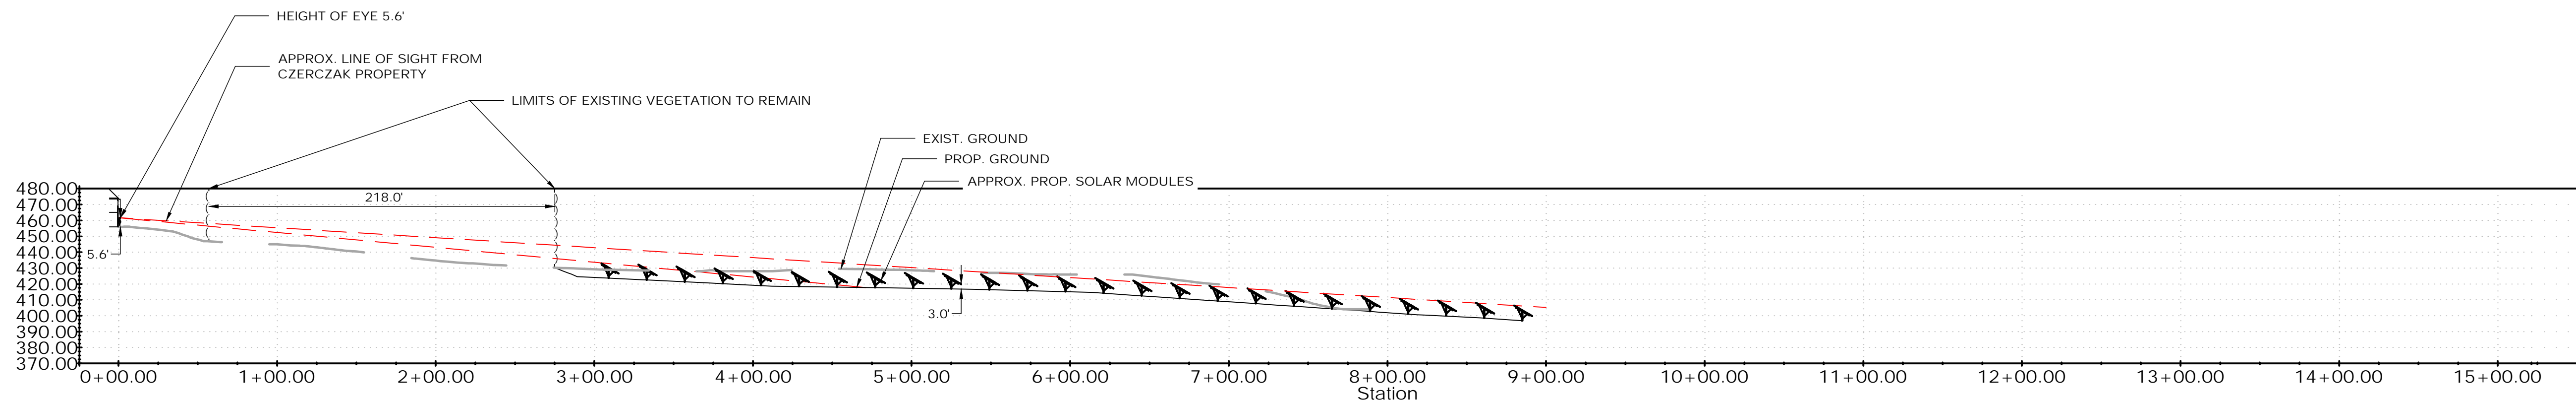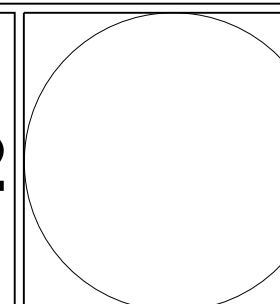

3 **SIGHT LINE - CZERCZAK PROPERTY**

EXH-2


SCALE: 1" = 60'-0"

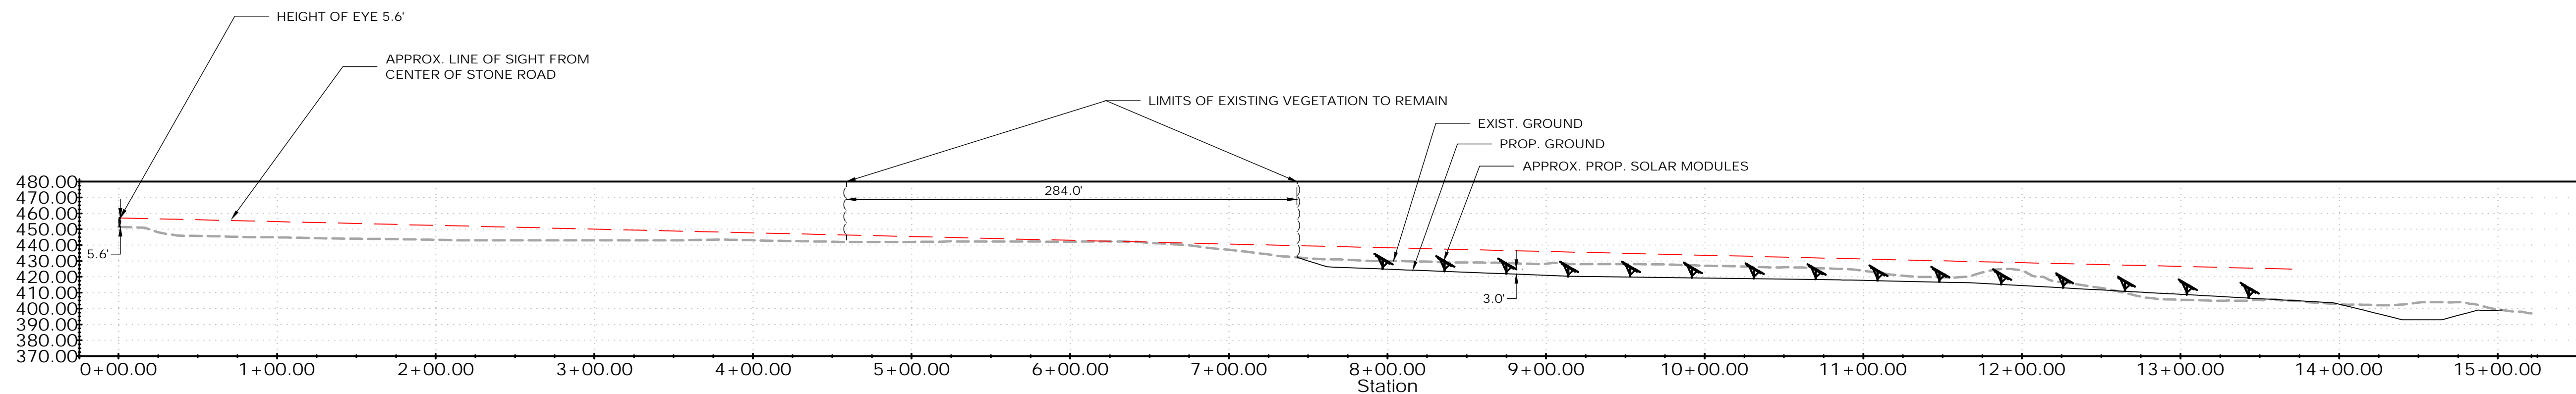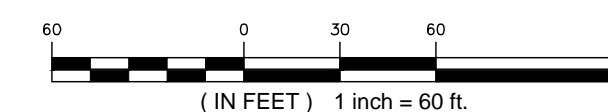

2 **SIGHT LINE - STONE ROAD**

EXH-2

SCALE: 1" = 60'-0"

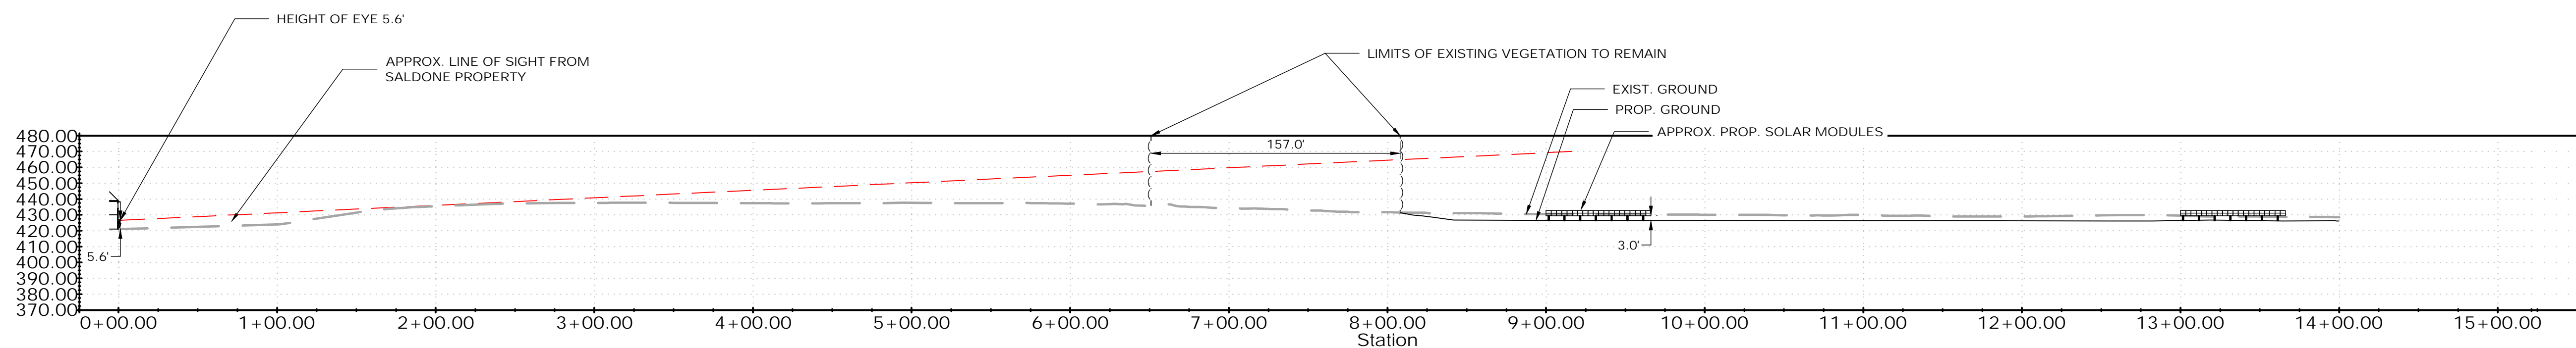

1 **SIGHT LINE - SMALDONE PROPERTY**

EXH-2

SCALE: 1" = 60'-0"

