


APPROXIMATE SCALE

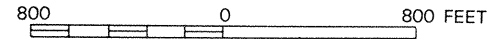


NATIONAL FLOOD INSURANCE PROGRAM

**FIRM  
FLOOD INSURANCE RATE MAP**

TOWN OF  
**WATERFORD,  
CONNECTICUT**  
NEW LONDON COUNTY

PANEL 20 OF 20  
(SEE MAP INDEX FOR PANELS NOT PRINTED)

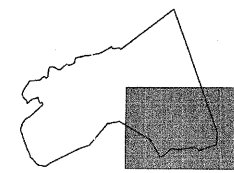

PANEL LOCATION

COMMUNITY-PANEL NUMBER  
090107 0020 C

MAP REVISED:  
SEPTEMBER 5, 1990



Federal Emergency Management Agency

This is an official copy of a portion of the above referenced flood map. It was extracted using F-MIT On-Line. This map does not reflect changes or amendments which may have been made subsequent to the date on the title block. For the latest product information about National Flood Insurance Program flood maps check the FEMA Flood Map Store at [www.msc.fema.gov](http://www.msc.fema.gov)

# LEGEND



**SPECIAL FLOOD HAZARD AREAS INUNDATED BY 100-YEAR FLOOD**

- ZONE A** No base flood elevations determined.
- ZONE AE** Base flood elevations determined.
- ZONE AH** Flood depths of 1 to 3 feet (usually areas of ponding); base flood elevations determined.
- ZONE AO** Flood depths of 1 to 3 feet (usually sheet flow on sloping terrain); average depths determined. For areas of alluvial fan flooding; velocities also determined.
- ZONE A99** To be protected from 100-year flood by Federal flood protection system under construction; no base flood elevations determined.
- ZONE V** Coastal flood with velocity hazard (wave action); no base flood elevations determined.
- ZONE VE** Coastal flood with velocity hazard (wave action); base flood elevations determined.




**FLOODWAY AREAS IN ZONE AE**




**OTHER FLOOD AREAS**

- ZONE X** Areas of 500-year flood; areas of 100-year flood with average depths of less than 1 foot or with drainage areas less than 1 square mile; and areas protected by levees from 100-year flood.

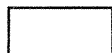

**OTHER AREAS**

- ZONE X** Areas determined to be outside 500-year floodplain.
- ZONE D** Areas in which flood hazards are undetermined.

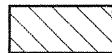


**UNDEVELOPED COASTAL BARRIERS**



Floodplain Boundary




Floodway Boundary

 


Zone D Boundary



Boundary Dividing Special Flood Hazard Zones, and Boundary Dividing Areas of Different Coastal Base Flood Elevations Within Special Flood Hazard Zones.

 

Base Flood Elevation Line; Elevation in Feet\*

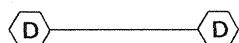

Cross Section Line

(EL 987)


Base Flood Elevation in Feet Where Uniform Within Zone\*

RM 7<sub>x</sub>

Elevation Reference Mark



APPROXIMATE SCALE

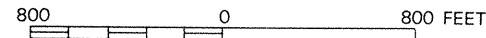

**NATIONAL FLOOD INSURANCE PROGRAM**

**FIRM  
FLOOD INSURANCE RATE MAP**

**TOWN OF  
WATERFORD,  
CONNECTICUT  
NEW LONDON COUNTY**

**PANEL 20 OF 20**  
(SEE MAP INDEX FOR PANELS NOT PRINTED)



PANEL LOCATION

**COMMUNITY-PANEL NUMBER**

**090107 0020 C**

**MAP REVISED:  
SEPTEMBER 5, 1990**



**Federal Emergency Management Agency**

This is an official copy of a portion of the above referenced flood map. It was extracted using F-MIT On-Line. This map does not reflect changes or amendments which may have been made subsequent to the date on the title block. For the latest product information about National Flood Insurance Program flood maps check the FEMA Flood Map Store at [www.msc.fema.gov](http://www.msc.fema.gov)

AVIATION SYSTEMS, INC.

Phone: 310-530-3188 Fax: 310-530-3850

crisj@aviationsystems.com

www.aviationsystems.com

FAR PART 77 AIRSPACE OBSTRUCTION REPORT

To:

Christopher Gaines  
Verizon Wireless  
99 East River Drive  
East Hartford, CT 06108

Date: October 26, 2010

Location: Quaker Hill, CT

Client Case No: Waterford NE Alt

ASI Case No: 10-P-7555.CT.009

**SUMMARY OF FINDINGS:**

There are no federal aviation regulatory or operational factors affecting this site and proposed structure. At this location any structure over 200 feet AGL will have to be filed with the FAA.

**SITE DATA:**

Structure: Monopole Tower

Coordinates: 41°-24'-51.31" / 072°-07'-51.34" [NAD 27]

41°-24'-51.67" / 072°-07'-49.62" [NAD 83]

Site Ground Elevation: 160' [AMSL]

Studied Structure Height (with Appurtenances): 133' [AGL]

Total Overall Height: 293' [AMSL]

**SEARCH RESULTS:**

- The nearest public use or military air facility subject to FAR Part 77 is Groton-New London.
- The studied structure is located 6.01 NM / 36,537 feet NorthEast (036 ° True) of the Groton-New London Runway 15.
- Other public or private airports or heliports within 3 NM:  None  Printout attached
- AM radio station(s) within 3NM:  None  Printout attached

Highlighted AM stations on printout require notice under FCC Rules and Policy (Ref.: 47 CFR 73.1692).

**FINDINGS**

• **FAA Notice (Ref.: FAR 77.13 (a)(1); FAR 77.13 (a)(2) i, ii,iii):**

- Not required at studied height.
- Required at studied height.
- The No Notice Maximum height is 200 feet AGL.

IMPORTANT: Our report is intended as a planning tool. If notice is required, actual site construction activities are not advisable until an FAA Final Determination of No Hazard is issued.

• **Obstruction Standards of FAR Part 77 (Ref.: FAR 77.23 (a)(1),(2),(3),(4),(5)):**

- Not exceeded at studied height.
- Exceeded at studied height and Extended Study may be required.
- Maximum nonexceedance height is \_\_\_\_\_ feet AGL.

• **Marking and Lighting (Ref.: AC 70/7460-1K, Change 1):**

- Will not be required.
- Will be required at studied height, if structure exceeds:
  - 200 feet AGL
  - Obstruction Standard

• **Operational Procedures (Ref.: FAR 77.23 (a)(3), (4); FAA Order 7400.2; FAA Order 8260.3B):**

- Not affected at studied height (FAA should issue a Determination of No Hazard.)
- Affected at studied height and the FAA will consider the studied structure to be a hazard to air navigation.
- Maximum height that would not affect operational procedures is \_\_\_\_\_ feet AMSL.

**Conclusions/Comments**

**Actions:**

ASI will file with FAA Region and State

Yes

No



Data use subject to license.

© Delorme. XMap® 7.

www.delorme.com

TN  
MN (14.2" W)

Scale 1 : 24,000





**Audio Division**

(202)418-2700

[AM Query & AM List Results](#)

[FCC > MB > Audio Division > AM Query](#)

[FM Query](#)

[TV Query](#)

[FCC site map](#)

AM Query results are derived from the public files at <http://www.fcc.gov/mb/databases/cdbs/>. Requests to correct data should be referred to [Son Nguyen\\_son.nguyen@fcc.gov](mailto:Son_Nguyen_son.nguyen@fcc.gov). Comments on the AM Query may be referred to [Dale Bickel\\_dale.bickel@fcc.gov](mailto:Dale_Bickel_dale.bickel@fcc.gov).

- This list is best printed in LANDSCAPE mode.
- Use the TEXT SIZE input on the AM Query page to change the text size in the list below, for easier printing or viewing.
- Click on the blue Call Sign or blue Facility ID Number to retrieve more detailed information from the AM Query, including access to the CDBS database records pertaining to that station.
- Records for stations outside the USA are derived from international notifications.
- The FCC does not collect information on the types of programming (jazz, talk, Top40, etc.) aired on radio broadcast stations, or about specific programs.
- License, application, and construction permit (CP) coordinates shown in the AM Query are NAD 27 coordinates.
- Antenna Structure Registration (ASR) coordinates are NAD 83.

**Search Parameters**

Search radius: 5.56 km  
 Center lat / lon: N 41 24 51.31 W 72 7 51.34  
 Lower Frequency 530  
 Upper Frequency 1700

NEW	AM 1490 kHz ND2	Daytime	C C APP	UNCASVILLE	CT US BNP	-20041029AJN	0.195 kW	161009	5.20
km	3.23 mi	21.49° THE RIDGEFIELD BROADCASTING CORP.	C C APP	UNCASVILLE	CT US BNP	-20041029AJN	0.196 kW	161009	5.20 kt
NEW	AM 1490 kHz ND2	Nighttime	C C APP	UNCASVILLE	CT US BNP	-20041029AJN	0.195 kW	161009	5.20 kt
NEW	AM 1490 kHz ND2	Daytime	C C APP	UNCASVILLE	CT US BNP	-20041029AJN	0.196 kW	161009	5.20 kt
NEW	AM 1490 kHz ND2	Nighttime	C C APP	UNCASVILLE	CT US BNP	-20041029AJN	1.0 kW	161009	5.20 kt
NEW	AM 1490 kHz ND2	Daytime	C C APP	UNCASVILLE	CT US BNP	-20041029AJN	1.0 kW	161009	5.20 kt
NEW	AM 1490 kHz ND2	Nighttime	C C APP	UNCASVILLE	CT US BNP	-20041029AJN	1.0 kW	161009	5.20 kt

\*\*\* 6 AM Records within 5.56 km distance of  
 41° 24' 51.31" N, 72° 7' 51.34" W \*\*\*

CEN TEK

**FAA 2-C Survey Certification**

**Applicant:** Verizon Wireless  
99 East River Drive  
East Hartford, CT 06108

**Site Name:** Waterford NE

**Address:** 146 Old Colchester Road  
Quaker Hill, Connecticut 06375

**Horizontal Datum:** NAD 83

**Vertical Datum:** NGVD 1929 (A.M.S.L)

**Structure Type:** Proposed Monopole Tower

**Latitude:** 41°-24'-51.666" N NAD 83

**Longitude:** 72°-07'-49.621" W NAD 83


**Ground Elevation:** 159.91 ± feet A.M.S.L.

**Proposed Top of Tower:** 150.0± feet A.G.L. (309.91± A.M.S.L)


**Proposed Top of Verizon  
Antenna:** 153.0± feet A.G.L. (312.91± A.M.S.L.)

**Certification:** I certify that the Latitude and Longitude noted hereon are accurate to within ± 50 feet horizontally and that the site elevation is accurate to within ± 20 feet vertically. With a proposed top of tallest appurtenance height of 153.0± AGL, the overall height will be 312.91±A.M.S.L. The horizontal datum (coordinates) are in terms of the North American Datum of 1983 (NAD83) and are expressed in degrees minutes and seconds to the nearest hundredth of a second. The vertical datum (heights) are in terms of the National Geodetic Vertical Datum of 1929 and expressed to the nearest foot.

**Company:** Centek Engineering, Inc.

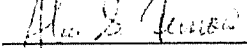**Signature:**   
**Surveyor/Seal:** Alan S. Fenrow L.S. 70168

**Date:** October 14, 2010

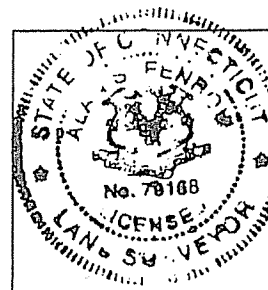

(SEAL)

WATERFORDNE.SRP  
\*\*\*\*\*  
\* Federal Airways & Airspace \*  
\* Summary Report \*  
\*\*\*\*\*

Airspace Specialist: Clyde Pittman

File: WATERFORDNE

Location: Norwich, CT  
Distance: 3.2 Statute Miles  
Direction: 133° (true bearing)

Latitude: 41°-34'-55.99" Longitude: 72°-07'-58.86"

SITE ELEVATION AMSL.....106 ft.  
STRUCTURE HEIGHT.....155 ft.  
OVERALL HEIGHT AMSL.....261 ft.

NOTICE CRITERIA

- FAR 77.13(a)(1): NNR (DNE 200 ft AGL)
- FAR 77.13(a)(2): NNR (DNE Notice Slope)
- FAR 77.13(a)(3): NNR (Not a Traverse Way)
- FAR 77.13(a)(4): NNR FAR 77.13(a)(4) Notice Criteria for IJD
- FAR 77.13(a)(4): NNR (No Expected TERPS® impact 9B8)
- FAR 77.13(a)(5): NNR (Off Airport Construction)

- NR = Notice Required
- NNR = Notice Not Required
- PNR = Possible Notice Required (depends upon actual IFR procedure)

Notice to the FAA is not required at the analyzed location and height.

OBSTRUCTION STANDARDS

- FAR 77.23(a)(1): DNE 500 ft AGL
- FAR 77.23(a)(2): DNE - Airport Surface
- FAR 77.25(a): DNE - Horizontal Surface
- FAR 77.25(b): DNE - Conical Surface
- FAR 77.25(c): DNE - Primary Surface
- FAR 77.25(d): DNE - Approach Surface
- FAR 77.25(e): DNE - Transitional Surface

VFR TRAFFIC PATTERN AIRSPACE FOR: IJD: WINDHAM

- Type: A RD: 58694.82 RE: 246.6
- FAR 77.23(a)(1): DNE
- FAR 77.23(a)(2): DNE - Greater Than 6 NM.
- VFR Horizontal Surface: DNE
- VFR Conical Surface: DNE
- VFR Approach Slope: DNE
- VFR Transitional Slope: DNE

VFR TRAFFIC PATTERN AIRSPACE FOR: 9B8: SALMON RIVER AIRFIELD

- Type: A RD: 84024.45 RE: 538
- FAR 77.23(a)(1): DNE
- FAR 77.23(a)(2): Does Not Apply.
- VFR Horizontal Surface: DNE
- VFR Conical Surface: DNE
- VFR Approach Slope: DNE
- VFR Transitional Slope: DNE

TERPS DEPARTURE PROCEDURE (FAA Order 8260.3, Volume 4)

- FAR 77.23(a)(3) Departure Surface Criteria (40:1)
- DNE Departure Surface



WATERFORDNE.SRP

MINIMUM OBSTACLE CLEARANCE ALTITUDE (MOCA)  
FAR 77.23(a)(4) MOCA Altitude Enroute Criteria  
The Maximum Height Permitted is 1300 ft AMSL

PRIVATE LANDING FACILITIES

FACIL IDENT TYP NAME	BEARING To FACIL	RANGE IN NM	DELTA ARP ELEVATION	FAA IFR
CT93 HEL BACKUS HOSPITAL No Impact to Private Landing Facility Structure is beyond notice limit by 13350 feet.	142.56	3.02	+152	
CT36 AIR GAGER FIELD No Impact to Near Airport Surface. Below surface height of 208 ft above ARP.	249.74	3.08	-204	

AIR NAVIGATION ELECTRONIC FACILITIES

No Electronic Facilities Are Within 25,000 ft

FCC AM PROOF-OF-PERFORMANCE

NOT REQUIRED: Structure is not near a FCC licensed AM  
radio station Proof-of-Performance is not required.  
Please review AM Station Report for details.

Nearest AM Station: WICH @ 5804 meters.

Airspace® Summary Version 2010.3

AIRSPACE® and TERPS® are registered ® trademarks of Federal Airways & Airspace®  
Copyright © 1989 - 2010

05-26-2010  
09:47:14

OPTION AND LAND LEASE AGREEMENT

This Agreement made this 16<sup>th</sup> day of November, 2010, between The Town of Waterford, a municipal corporation located within the territorial limits of New London County, with offices located at 15 Rope Ferry Road, Waterford, Connecticut 06385, hereinafter designated LESSOR and Cellco Partnership d/b/a Verizon Wireless, with its principal offices located at One Verizon Way, Mail Stop 4AW100, Basking Ridge, New Jersey 07920 (telephone number 866-862-4404), hereinafter designated LESSEE. The LESSOR and LESSEE are at times collectively referred to hereinafter as the "Parties" or individually as the "Party".

LESSOR is the owner of that certain real property located at 146 Old Colchester Road in the Town of Waterford, County of New London, and State of Connecticut, as shown on the Tax Map No. 20 of the Town of Waterford as Block N/A, Lot 146 and being further described in Deed Book 202 at Page 598 as recorded in the Office of Waterford Town Clerk (the entirety of LESSOR's property is referred to hereinafter as the "Property"). LESSEE desires to obtain an option to lease a portion of said Property, being described as a 100' by 100' parcel containing 10,000 square feet (the "Land Space"), together with the non-exclusive right (the "Rights of Way") for ingress and egress, seven (7) days a week twenty-four (24) hours a day, on foot or motor vehicle, including trucks over or along a twenty (20') foot wide right-of-way extending from the nearest public right-of-way, Old Colchester Road, to the Land Space, and for the installation and maintenance of utility wires, poles, cables, conduits, and pipes over, under, or along one or more rights of way from the Land Space, said Land Space and Rights of Way (hereinafter collectively referred to as the "Premises") being substantially as described herein in Exhibit "A" attached hereto and made a part hereof.

NOW THEREFORE, in consideration of the sum of [REDACTED] Dollars [REDACTED] to be paid by LESSEE to the LESSOR, the LESSOR hereby grants to LESSEE the right and option to lease said Premises, for the term and in accordance with the covenants and conditions set forth herein. The foregoing payment shall be made by LESSEE within forty five (45) days of execution of this Agreement or of receipt by LESSEE from LESSOR of the Rental Documentation, as defined in and in accordance with Paragraph 3 of the Agreement below, whichever occurs later. The providing by LESSOR of Rental Documentation to LESSEE shall be a prerequisite for the payment of the foregoing amount or any other option or rental payment, if applicable, by LESSEE, and notwithstanding anything to the contrary herein, LESSEE shall have no obligation to make any payment(s) until Rental Documentation has been supplied to LESSEE.

The option may be exercised at any time on or prior to twelve (12) months after the date of this Agreement. If the option has not been so exercised, it shall be automatically extended for two additional periods of twelve (12) months, unless LESSEE gives written notice to the LESSOR of the intent not to extend prior to the end of the then current option period. If the option is extended, LESSEE shall make an additional payment of [REDACTED] Dollars [REDACTED] to LESSOR within thirty (30) days of the option being extended, provided LESSOR has supplied to LESSEE the Rental Documentation, as defined in and in accordance with Paragraph 3 of the Agreement below. The time during which the option may be exercised may be further extended by mutual agreement in writing. If during said option period, or during the term of the lease, if the

{W1856149;2}

option is exercised, the LESSOR decides to subdivide, sell or change the status of the Property or his property contiguous thereto he shall immediately notify LESSEE in writing so that LESSEE can take steps necessary to protect LESSEE's interest in the Premises.

This option may be sold, assigned or transferred by the LESSEE without any approval or consent of the LESSOR to the LESSEE's principal, affiliates, subsidiaries of its principal; to any entity which acquires all or substantially all of LESSEE's assets in the market defined by the Federal Communications Commission in which the Property is located by reason of a merger, acquisition or other business reorganization; or to any entity which acquires or receives an interest in the majority of communication towers of the LESSEE in the market defined by the Federal Communications Commission in which the Property is located. As to other parties, this Agreement may not be sold, assigned or transferred without the written consent of the LESSOR, which such consent will not be unreasonably withheld, delayed or conditioned. No change of stock ownership, partnership interest or control of LESSEE or transfer upon partnership or corporate dissolution of LESSEE shall constitute an assignment hereunder.

Should LESSEE fail to exercise this option or any extension thereof within the time herein limited, all rights and privileges granted hereunder shall be deemed completely surrendered, this option terminated, and LESSOR shall retain all money paid for the option, and no additional money shall be payable by either Party to the other.

LESSOR shall cooperate with LESSEE in its effort to obtain all certificates, permits and other approvals that may be required by any Federal, State or Local authorities which will permit LESSEE use of the Premises. LESSOR shall take no action which would adversely affect the status of the Property with respect to the proposed use by LESSEE.

The LESSOR shall permit LESSEE, during the option period, free ingress and egress to the Premises to conduct such surveys, inspections, structural strength analysis, subsurface soil tests, and other activities of a similar nature as LESSEE may deem necessary, at the sole cost of LESSEE.

LESSOR agrees to execute a Memorandum of this Option to Lease Agreement which LESSEE may record with the appropriate Recording Officer. The date set forth in the Memorandum of Option to Lease is for recording purposes only and bears no reference to commencement of either term or rent payments.

Notice of the exercise of the option shall be given by LESSEE to the LESSOR in writing by certified mail, return receipt requested. Notice shall be deemed effective on the date it is posted and thereupon the following agreement shall take effect:

#### LAND LEASE AGREEMENT

This Agreement, made this            day of            , 2010 between The Town of Waterford, a municipal corporation located within the territorial limits of New London County, with offices located at 15 Rope Ferry Road, Waterford, Connecticut 06385, hereinafter designated LESSOR and

{W1856149;2}

Cellco Partnership d/b/a Verizon Wireless, with its principal office located at One Verizon Way, Mail Stop 4AW100, Basking Ridge, New Jersey 07920 (telephone number 866-862-4404), hereinafter designated LESSEE. The LESSOR and LESSEE are at times collectively referred to hereinafter as the "Parties" or individually as the "Party".

1. **PREMISES.** LESSOR hereby leases to LESSEE a portion of that certain parcel of property (the entirety of LESSOR's property is referred to hereinafter as the Property), located at 146 Old Colchester Road in the Town of Waterford, County of New London, and State of Connecticut, and being described as a 100' by 100' parcel containing 10,000 square feet (the "Land Space"), together with the non-exclusive right (the "Rights of Way") for ingress and egress, seven (7) days a week twenty-four (24) hours a day, on foot or motor vehicle, including trucks over or along a twenty (20') foot wide right-of-way extending from the nearest public right-of-way, Old Colchester Road, to the Land Space, and for the installation and maintenance of utility wires, poles, cables, conduits, and pipes over, under, or along one or more rights of way from the Land Space, said Land Space and Rights of Way (hereinafter collectively referred to as the "Premises") being substantially as described herein in Exhibit "A" attached hereto and made a part hereof. The Property is also shown on the Tax Map No. 20 of the Town of Waterford as Block N/A, Lot 146 and is further described in Deed Book 202 at Page 598 as recorded in the Office of Waterford Town Clerk.

In the event any public utility is unable to use the Rights of Way, the LESSOR hereby agrees to grant an additional right-of-way either to the LESSEE or to the public utility at no cost to the LESSEE.

2. **SURVEY.** LESSOR also hereby grants to LESSEE the right to survey the Property and the Premises, and said survey shall then become Exhibit "B" which shall be attached hereto and made a part hereof, and shall control in the event of boundary and access discrepancies between it and Exhibit "A". Cost for such work shall be borne by the LESSEE.

3. **TERM; RENTAL.** This Agreement shall be effective as of the date of execution by both Parties, provided, however, the initial term shall be for five (5) years and shall commence on the Commencement Date (as hereinafter defined) at which time rental payments shall commence and be due at a total annual rental of [REDACTED] to be paid in equal monthly installments on the first day of the month, in advance, LESSOR or to such other person, firm or place as LESSOR may, from time to time, designate in writing at least thirty (30) days in advance of any rental payment date by notice given in accordance with Paragraph 23 below. Upon agreement of the Parties, LESSEE may pay rent by electronic funds transfer and in such event, LESSOR agrees to provide to LESSEE bank routing information for such purpose upon request of LESSEE. The Commencement Date shall be the first day of the month in which notice of the exercise of the option, as set forth above, is effective. However, LESSOR and LESSEE acknowledge and agree that initial rental payment(s) shall not actually be sent by LESSEE until thirty (30) days after the exercise of the option is effective.

Upon agreement of the Parties, LESSEE may pay rent by electronic funds transfer and in such event, LESSOR agrees to provide to LESSEE bank routing information for such purpose upon request of LESSEE.

LESSOR hereby agrees to provide to LESSEE certain documentation (the "Rental Documentation") evidencing LESSOR's interest in, and right to receive payments under, this Agreement, including without limitation: (i) documentation, acceptable to LESSEE in LESSEE's reasonable discretion, evidencing LESSOR's good and sufficient title to and/or interest in the Property and right to receive rental payments and other benefits hereunder; (ii) a complete and fully executed Internal Revenue Service Form W-9, or equivalent, in a form acceptable to LESSEE, for any party to whom rental payments are to be made pursuant to this Agreement; and (iii) other documentation requested by LESSEE in LESSEE's reasonable discretion. From time to time during the Term of this Agreement and within thirty (30) days of a written request from LESSEE, LESSOR agrees to provide updated Rental Documentation in a form reasonably acceptable to LESSEE. The Rental Documentation shall be provided to LESSEE in accordance with the provisions of and at the address given in Paragraph 23. Delivery of Rental Documentation to LESSEE shall be a prerequisite for the payment of any rent by LESSEE and notwithstanding anything to the contrary herein, LESSEE shall have no obligation to make any rental payments until Rental Documentation has been supplied to LESSEE as provided herein.

Within fifteen (15) days of obtaining an interest in the Property or this Agreement, any assignee(s) or transferee(s) of LESSOR shall provide to LESSEE Rental Documentation in the manner set forth in the preceding paragraph. From time to time during the Term of this Agreement and within thirty (30) days of a written request from LESSEE, any assignee(s) or transferee(s) of LESSOR agrees to provide updated Rental Documentation in a form reasonably acceptable to LESSEE. Delivery of Rental Documentation to LESSEE by any assignee(s) or transferee(s) of LESSOR shall be a prerequisite for the payment of any rent by LESSEE to such party and notwithstanding anything to the contrary herein, LESSEE shall have no obligation to make any rental payments to any assignee(s) or transferee(s) of LESSOR until Rental Documentation has been supplied to LESSEE as provided herein.

4. EXTENSIONS. This Agreement shall automatically be extended for four (4) additional five (5) year terms unless LESSEE terminates it at the end of the then current term by giving LESSOR written notice of the intent to terminate at least six (6) months prior to the end of the then current term.

5. EXTENSION RENTALS. The annual rental for the first (1st) five (5) year extension term shall be increased to [REDACTED]; the annual rental for the second (2nd) five (5) year extension term shall be increased to [REDACTED]; the annual rental for the third (3rd) five (5) year extension term shall be increased to [REDACTED]; and the annual rental for the fourth (4th) five (5) year extension term shall be increased to [REDACTED].

6. ADDITIONAL EXTENSIONS. If at the end of the fourth (4th) five (5) year extension term this Agreement has not been terminated by either Party by giving to the other written notice of an intention to terminate it at least three (3) months prior to the end of such term, this Agreement shall continue in force upon the same covenants, terms and conditions for a further term of five (5) years and for five (5) year terms thereafter until terminated by either Party by giving to the other

{W1856149;2}

written notice of its intention to so terminate at least three (3) months prior to the end of such term. Annual rental for each such additional five (5) year term shall be equal to the annual rental payable with respect to the immediately preceding five (5) year term. The initial term and all extensions shall be collectively referred to herein as the "Term".

7. TAXES. LESSEE shall have the responsibility to pay any personal property, real estate taxes, assessments, or charges owed on the Property which LESSOR demonstrates is the result of LESSEE's use of the Premises and/or the installation, maintenance, and operation of the LESSEE's improvements, and any sales tax imposed on the rent (except to the extent that LESSEE is or may become exempt from the payment of sales tax in the jurisdiction in which the Property is located), including any increase in real estate taxes at the Property which LESSOR demonstrates arises from the LESSEE's improvements and/or LESSEE's use of the Premises. LESSOR and LESSEE shall each be responsible for the payment of any taxes, levies, assessments and other charges imposed including franchise and similar taxes imposed upon the business conducted by LESSOR or LESSEE at the Property. Notwithstanding the foregoing, LESSEE shall not have the obligation to pay any tax, assessment, or charge that LESSEE is disputing in good faith in appropriate proceedings prior to a final determination that such tax is properly assessed provided that no lien attaches to the Property. Nothing in this Paragraph shall be construed as making LESSEE liable for any portion of LESSOR's income taxes in connection with any Property or otherwise. Except as set forth in this Paragraph, LESSOR shall have the responsibility to pay any personal property, real estate taxes, assessments, or charges owed on the Property and shall do so prior to the imposition of any lien on the Property.

LESSEE shall have the right, at its sole option and at its sole cost and expense, to appeal, challenge or seek modification of any tax assessment or billing for which LESSEE is wholly or partly responsible for payment. LESSOR shall reasonably cooperate with LESSEE at LESSEE's expense in filing, prosecuting and perfecting any appeal or challenge to taxes as set forth in the preceding sentence, including but not limited to, executing any consent, appeal or other similar document. In the event that as a result of any appeal or challenge by LESSEE, there is a reduction, credit or repayment received by the LESSOR for any taxes previously paid by LESSEE, LESSOR agrees to promptly reimburse to LESSEE the amount of said reduction, credit or repayment. In the event that LESSEE does not have the standing rights to pursue a good faith and reasonable dispute of any taxes under this paragraph, LESSOR will pursue such dispute at LESSEE's sole cost and expense upon written request of LESSEE.

8. USE; GOVERNMENTAL APPROVALS. LESSEE shall use the Premises for the purpose of constructing, maintaining, repairing and operating a communications facility and uses incidental thereto. A security fence consisting of chain link construction or similar but comparable construction may be placed around the perimeter of the Premises at the discretion of LESSEE (not including the access easement). All improvements, equipment, antennas and conduits shall be at LESSEE's expense and their installation shall be at the discretion and option of LESSEE. LESSEE shall have the right to replace, repair, add or otherwise modify its utilities, equipment, antennas and/or conduits or any portion thereof and the frequencies over which the equipment operates, whether the equipment, antennas, conduits or frequencies are specified or not on any exhibit attached

hereto, during the Term. It is understood and agreed that LESSEE's ability to use the Premises is contingent upon its obtaining after the execution date of this Agreement all of the certificates, permits and other approvals (collectively the "Governmental Approvals") that may be required by any Federal, State or Local authorities as well as satisfactory soil boring tests which will permit LESSEE use of the Premises as set forth above. LESSOR shall cooperate with LESSEE in its effort to obtain such approvals and shall take no action which would adversely affect the status of the Property with respect to the proposed use thereof by LESSEE. In the event that (i) any of such applications for such Governmental Approvals should be finally rejected; (ii) any Governmental Approval issued to LESSEE is canceled, expires, lapses, or is otherwise withdrawn or terminated by governmental authority; (iii) LESSEE determines that such Governmental Approvals may not be obtained in a timely manner; (iv) LESSEE determines that any soil boring tests are unsatisfactory; (v) LESSEE determines that the Premises is no longer technically compatible for its use, or (vi) LESSEE, in its sole discretion, determines that the use the Premises is obsolete or unnecessary, LESSEE shall have the right to terminate this Agreement. Notice of LESSEE's exercise of its right to terminate shall be given to LESSOR in writing by certified mail, return receipt requested, and shall be effective upon the mailing of such notice by LESSEE, or upon such later date as designated by LESSEE. All rentals paid to said termination date shall be retained by LESSOR. Upon such termination, this Agreement shall be of no further force or effect except to the extent of the representations, warranties and indemnities made by each Party to the other hereunder. Otherwise, the LESSEE shall have no further obligations for the payment of rent to LESSOR.

9. INDEMNIFICATION. Subject to Paragraph 10 below, each Party shall indemnify and hold the other harmless against any claim of liability or loss from personal injury or property damage resulting from or arising out of the negligence or willful misconduct of the indemnifying Party, its employees, contractors or agents, except to the extent such claims or damages may be due to or caused by the negligence or willful misconduct of the other Party, or its employees, contractors or agents.

10. INSURANCE.

a. The Parties hereby waive and release any and all rights of action for negligence against the other which may hereafter arise on account of damage to the Premises or to the Property, resulting from any fire, or other casualty of the kind covered by standard fire insurance policies with extended coverage, regardless of whether or not, or in what amounts, such insurance is now or hereafter carried by the Parties, or either of them. These waivers and releases shall apply between the Parties and they shall also apply to any claims under or through either Party as a result of any asserted right of subrogation. All such policies of insurance obtained by either Party concerning the Premises or the Property shall waive the insurer's right of subrogation against the other Party.

b. LESSOR and LESSEE each agree that at its own cost and expense, each will maintain commercial general liability insurance with limits not less than \$1,000,000 for injury to or death of one or more persons in any one occurrence and \$500,000 for damage or destruction to property in any one occurrence. LESSOR and LESSEE each agree that it will include the other

Party as an additional insured. Upon request by LESSOR, LESSEE agrees to provide to LESSOR a certificate of insurance evidencing LESSEE's insurance coverage.

11. LIMITATION OF LIABILITY. Except for indemnification pursuant to paragraphs 9 and 29, neither Party shall be liable to the other, or any of their respective agents, representatives, employees for any lost revenue, lost profits, loss of technology, rights or services, incidental, punitive, indirect, special or consequential damages, loss of data, or interruption or loss of use of service, even if advised of the possibility of such damages, whether under theory of contract, tort (including negligence), strict liability or otherwise.

12. ANNUAL TERMINATION. Notwithstanding anything to the contrary contained herein, provided LESSEE is not in default hereunder beyond applicable notice and cure periods, LESSEE shall have the right to terminate this Agreement upon the annual anniversary of the Commencement Date provided that three (3) months prior notice is given to LESSOR and LESSEE pays to LESSOR a termination fee equal to three (3) months rent at the rental payment amount then in effect.

13. INTERFERENCE. LESSEE agrees to install equipment of the type and frequency which will not cause harmful interference which is measurable in accordance with then existing industry standards to any equipment of LESSOR or other lessees of the Property which existed on the Property prior to the date this Agreement is executed by the Parties. In the event any after-installed LESSEE's equipment causes such interference, and after LESSOR has notified LESSEE in writing of such interference, LESSEE will take all commercially reasonable steps necessary to correct and eliminate the interference, including but not limited to, at LESSEE's option, powering down such equipment and later powering up such equipment for intermittent testing. In no event will LESSOR be entitled to terminate this Agreement or relocate the equipment as long as LESSEE is making a good faith effort to remedy the interference issue. LESSOR agrees that LESSOR and/or any other tenants of the Property who currently have or in the future take possession of the Property will be permitted to install only such equipment that is of the type and frequency which will not cause harmful interference which is measurable in accordance with then existing industry standards to the then existing equipment of LESSEE. The Parties acknowledge that there will not be an adequate remedy at law for noncompliance with the provisions of this Paragraph and therefore, either Party shall have the right to equitable remedies, such as, without limitation, injunctive relief and specific performance.

14. REMOVAL AT END OF TERM. LESSEE shall, upon expiration of the Term, or within ninety (90) days after any earlier termination of the Agreement, remove its building(s), antenna structure(s) (except footings), equipment, conduits, fixtures and all personal property and restore the Premises to its original condition, reasonable wear and tear and casualty damage excepted. LESSOR agrees and acknowledges that all of the equipment, conduits, fixtures and personal property of LESSEE shall remain the personal property of LESSEE and LESSEE shall have the right to remove the same at any time during the Term, whether or not said items are considered fixtures and attachments to real property under applicable Laws (as defined in Paragraph 33 below). If such time for removal causes LESSEE to remain on the Premises after termination of this Agreement, LESSEE shall pay rent at the then existing monthly rate or on the



existing monthly pro-rata basis if based upon a longer payment term, until such time as the removal of the building, antenna structure, fixtures and all personal property are completed.

15. HOLDOVER. LESSEE has no right to retain possession of the Premises or any part thereof beyond the expiration of that removal period set forth in Paragraph 14 herein, unless the Parties are negotiating a new lease or lease extension in good faith. In the event that the Parties are not in the process of negotiating a new lease or lease extension in good faith, LESSEE holds over in violation of Paragraph 14 and this Paragraph 15, then the rent then in effect payable from and after the time of the expiration or earlier removal period set forth in Paragraph 14 shall be equal to the rent applicable during the month immediately preceding such expiration or earlier termination.

16. RIGHT OF FIRST REFUSAL. If LESSOR elects, during the Term (i) to sell or otherwise transfer all or any portion of the Property, whether separately or as part of a larger parcel of which the Property is a part, or (ii) grant to a third party by easement or other legal instrument an interest in and to that portion of the Property occupied by LESSEE, or a larger portion thereof, for the purpose of operating and maintaining communications facilities or the management thereof, with or without an assignment of this Agreement to such third party, LESSEE shall have the right of first refusal to meet any bona fide offer of sale or transfer on the same terms and conditions of such offer. If LESSEE fails to meet such bona fide offer within thirty (30) days after written notice thereof from LESSOR, LESSOR may sell or grant the easement or interest in the Property or portion thereof to such third person in accordance with the terms and conditions of such third party offer. For purposes of this Paragraph, any transfer, bequest or devise of LESSOR's interest in the Property as a result of the death of LESSOR, whether by will or intestate succession, or any conveyance to LESSOR's family members by direct conveyance or by conveyance to a trust for the benefit of family members shall not be considered a sale of the Property for which LESSEE has any right of first refusal.

17. RIGHTS UPON SALE. Should LESSOR, at any time during the Term decide (i) to sell or transfer all or any part of the Property to a purchaser other than LESSEE, or (ii) to grant to a third party by easement or other legal instrument an interest in and to that portion of the Property occupied by LESSEE, or a larger portion thereof, for the purpose of operating and maintaining communications facilities or the management thereof, such sale or grant of an easement or interest therein shall be under and subject to this Agreement and any such purchaser or transferee shall recognize LESSEE's rights hereunder under the terms of this Agreement. To the extent that LESSOR grants to a third party by easement or other legal instrument an interest in and to that portion of the Property occupied by LESSEE for the purpose of operating and maintaining communications facilities or the management thereof and in conjunction therewith, assigns this Agreement to said third party, LESSOR shall not be released from its obligations to LESSEE under this Agreement, and LESSEE shall have the right to look to LESSOR and the third party for the full performance of this Agreement.

18. QUIET ENJOYMENT. LESSOR covenants that LESSEE, on paying the rent and performing the covenants herein, shall peaceably and quietly have, hold and enjoy the Premises.

19. TITLE. LESSOR represents and warrants to LESSEE as of the execution date of this Agreement, and covenants during the Term that LESSOR is seized of good and sufficient title and interest to the Property and has full authority to enter into and execute this Agreement. LESSOR further covenants during the Term that there are no liens, judgments or impediments of title on the Property, or affecting LESSOR's title to the same and that there are no covenants, easements or restrictions which prevent or adversely affect the use or occupancy of the Premises by LESSEE as set forth above.

20. INTEGRATION. It is agreed and understood that this Agreement contains all agreements, promises and understandings between LESSOR and LESSEE and that no verbal or oral agreements, promises or understandings shall be binding upon either LESSOR or LESSEE in any dispute, controversy or proceeding at law, and any addition, variation or modification to this Agreement shall be void and ineffective unless made in writing signed by the Parties. In the event any provision of the Agreement is found to be invalid or unenforceable, such finding shall not affect the validity and enforceability of the remaining provisions of this Agreement. The failure of either Party to insist upon strict performance of any of the terms or conditions of this Agreement or to exercise any of its rights under the Agreement shall not waive such rights and such Party shall have the right to enforce such rights at any time and take such action as may be lawful and authorized under this Agreement, in law or in equity.

21. GOVERNING LAW. This Agreement and the performance thereof shall be governed, interpreted, construed and regulated by the Laws of the State in which the Property is located.

22. ASSIGNMENT. This Agreement may be sold, assigned or transferred by the LESSEE without any approval or consent of the LESSOR to the LESSEE's principal, affiliates, subsidiaries of its principal or to any entity which acquires all or substantially all of LESSEE's assets in the market defined by the Federal Communications Commission in which the Property is located by reason of a merger, acquisition or other business reorganization. As to other parties, this Agreement may not be sold, assigned or transferred without the written consent of the LESSOR, which such consent will not be unreasonably withheld, delayed or conditioned. No change of stock ownership, partnership interest or control of LESSEE or transfer upon partnership or corporate dissolution of LESSEE shall constitute an assignment hereunder. LESSEE may sublet the Premises within its sole discretion, upon notice to LESSOR. Any sublease that is entered into by LESSEE shall be subject to the provisions of this Agreement and shall be binding upon the successors, assigns, heirs and legal representatives of the respective Parties hereto.

23. NOTICES. All notices hereunder must be in writing and shall be deemed validly given if sent by certified mail, return receipt requested or by commercial courier, provided the courier's regular business is delivery service and provided further that it guarantees delivery to the addressee by the end of the next business day following the courier's receipt from the sender, addressed as follows (or any other address that the Party to be notified may have designated to the sender by like notice):

LESSOR: The Town of Waterford  
15 Rope Ferry Road  
Waterford, Connecticut 06385-2886  
Attention: Director of Finance

With a copy to: First Selectman  
Town of Waterford  
15 Rope Ferry Road  
Waterford, Connecticut 06385-2886

LESSEE: Cellico Partnership  
d/b/a Verizon Wireless  
180 Washington Valley Road  
Bedminster, New Jersey 07921  
Attention: Network Real Estate

Notice shall be effective upon actual receipt or refusal as shown on the receipt obtained pursuant to the foregoing.

24. SUCCESSORS. This Agreement shall extend to and bind the heirs, personal representative, successors and assigns of the Parties hereto.

25. SUBORDINATION AND NON-DISTURBANCE. At LESSOR's option, this Agreement shall be subordinate to any future master lease, ground lease, mortgage, deed of trust or other security interest (a "Mortgage") by LESSOR which from time to time may encumber all or part of the Property or right-of-way; provided, however, as a condition precedent to LESSEE being required to subordinate its interest in this Agreement to any future Mortgage covering the Property, LESSOR shall obtain for LESSEE's benefit a non-disturbance and attornment agreement for LESSEE's benefit in the form reasonably satisfactory to LESSEE, and containing the terms described below (the "Non-Disturbance Agreement"), and shall recognize LESSEE's right to remain in occupancy of and have access to the Premises as long as LESSEE is not in default of this Agreement beyond applicable notice and cure periods. The Non-Disturbance Agreement shall include the encumbering party's ("Lender's") agreement that, if Lender or its successor-in-interest or any purchaser of Lender's or its successor's interest (a "Purchaser") acquires an ownership interest in the Property, Lender or such successor-in-interest or Purchaser will (1) honor all of the terms of the Agreement, (2) fulfill LESSOR's obligations under the Agreement, and (3) promptly cure all of the then-existing LESSOR defaults under the Agreement. Such Non-Disturbance Agreement must be binding on all of Lender's participants in the subject loan (if any) and on all successors and assigns of Lender and/or its participants and on all Purchasers. In return for such Non-Disturbance Agreement, LESSEE will execute an agreement for Lender's benefit in which LESSEE (1) confirms that the Agreement is subordinate to the Mortgage or other real property interest in favor of Lender, (2) agrees to attorn to Lender if Lender becomes the owner of the Property and (3) agrees to accept a cure by Lender of any of LESSOR's defaults, provided such cure is completed within the deadline applicable to LESSOR. In the event LESSOR defaults in the payment and/or other performance of any mortgage or other real property interest encumbering the Property, LESSEE, may, at its sole option and without obligation, cure or correct LESSOR's

{W1856149;2}

default and upon doing so, LESSEE shall be subrogated to any and all rights, titles, liens and equities of the holders of such mortgage or other real property interest and LESSEE shall be entitled to deduct and setoff against all rents that may otherwise become due under this Agreement the sums paid by LESSEE to cure or correct such defaults.

26. RECORDING. LESSOR agrees to execute a Memorandum of this Agreement which LESSEE may record with the appropriate recording officer. The date set forth in the Memorandum of Lease is for recording purposes only and bears no reference to commencement of either the Term or rent payments.

27. DEFAULT.

a. In the event there is a breach by LESSEE with respect to any of the provisions of this Agreement or its obligations under it, including the payment of rent, LESSOR shall give LESSEE written notice of such breach. After receipt of such written notice, LESSEE shall have fifteen (15) days in which to cure any monetary breach and thirty (30) days in which to cure any non-monetary breach, provided LESSEE shall have such extended period as may be required beyond the thirty (30) days if the nature of the cure is such that it reasonably requires more than thirty (30) days and LESSEE commences the cure within the thirty (30) day period and thereafter continuously and diligently pursues the cure to completion. LESSOR may not maintain any action or effect any remedies for default against LESSEE unless and until LESSEE has failed to cure the breach within the time periods provided in this Paragraph.

b. In the event there is a breach by LESSOR with respect to any of the provisions of this Agreement or its obligations under it, LESSEE shall give LESSOR written notice of such breach. After receipt of such written notice, LESSOR shall have thirty (30) days in which to cure any such breach, provided LESSOR shall have such extended period as may be required beyond the thirty (30) days if the nature of the cure is such that it reasonably requires more than thirty (30) days and LESSOR commences the cure within the thirty (30) day period and thereafter continuously and diligently pursues the cure to completion. LESSEE may not maintain any action or effect any remedies for default against LESSOR unless and until LESSOR has failed to cure the breach within the time periods provided in this Paragraph. Notwithstanding the foregoing to the contrary, it shall be a default under this Agreement if LESSOR fails, within five (5) days after receipt of written notice of such breach, to perform an obligation required to be performed by LESSOR if the failure to perform such an obligation interferes with LESSEE's ability to conduct its business on the Property; provided, however, that if the nature of LESSOR's obligation is such that more than five (5) days after such notice is reasonably required for its performance, then it shall not be a default under this Agreement if performance is commenced within such five (5) day period and thereafter diligently pursued to completion.

28. REMEDIES. Upon a default, the non-defaulting Party may at its option (but without obligation to do so), perform the defaulting Party's duty or obligation on the defaulting Party's behalf, including but not limited to the obtaining of reasonably required insurance policies. The costs and expenses of any such performance by the non-defaulting Party shall be due and payable by the defaulting Party upon invoice therefor. In the event of a default by either Party with respect

to a material provision of this Agreement, without limiting the non-defaulting Party in the exercise of any right or remedy which the non-defaulting Party may have by reason of such default, the non-defaulting Party may terminate the Agreement and/or pursue any remedy now or hereafter available to the non-defaulting Party under the Laws or judicial decisions of the state in which the Premises are located; provided, however, LESSOR shall use reasonable efforts to mitigate its damages in connection with a default by LESSEE. If LESSEE so performs any of LESSOR's obligations hereunder, the full amount of the reasonable and actual cost and expense incurred by LESSEE shall immediately be owing by LESSOR to LESSEE, and LESSOR shall pay to LESSEE upon demand the full undisputed amount thereof with interest thereon from the date of payment at the greater of (i) ten percent (10%) per annum, or (ii) the highest rate permitted by applicable Laws. Notwithstanding the foregoing, if LESSOR does not pay LESSEE the full undisputed amount within thirty (30) days of its receipt of an invoice setting forth the amount due from LESSOR, LESSEE may offset the full undisputed amount, including all accrued interest, due against all fees due and owing to LESSOR until the full undisputed amount, including all accrued interest, is fully reimbursed to LESSEE.

## 29. ENVIRONMENTAL.

a. LESSOR will be responsible for all obligations of compliance with any and all environmental and industrial hygiene laws, including any regulations, guidelines, standards, or policies of any governmental authorities regulating or imposing standards of liability or standards of conduct with regard to any environmental or industrial hygiene conditions or concerns as may now or at any time hereafter be in effect, that are or were in any way related to activity now conducted in, on, or in any way related to the Property, unless such conditions or concerns are caused by the specific activities of LESSEE in the Premises.

b. LESSOR shall hold LESSEE harmless and indemnify LESSEE from and assume all duties, responsibility and liability at LESSOR's sole cost and expense, for all duties, responsibilities, and liability (for payment of penalties, sanctions, forfeitures, losses, costs, or damages) and for responding to any action, notice, claim, order, summons, citation, directive, litigation, investigation or proceeding which is in any way related to: a) failure to comply with any environmental or industrial hygiene law, including without limitation any regulations, guidelines, standards, or policies of any governmental authorities regulating or imposing standards of liability or standards of conduct with regard to any environmental or industrial hygiene concerns or conditions as may now or at any time hereafter be in effect, unless such non-compliance results from conditions caused by LESSEE; and b) any environmental or industrial hygiene conditions arising out of or in any way related to the condition of the Property or activities conducted thereon, unless such environmental conditions are caused by LESSEE.

30. CASUALTY. In the event of damage by fire or other casualty to the Premises that cannot reasonably be expected to be repaired within forty-five (45) days following same or, if the Property is damaged by fire or other casualty so that such damage may reasonably be expected to disrupt LESSEE's operations at the Premises for more than forty-five (45) days, then LESSEE may, at any time following such fire or other casualty, provided LESSOR has not completed the restoration required to permit LESSEE to resume its operation at the Premises, terminate this

Agreement upon fifteen (15) days prior written notice to LESSOR. Any such notice of termination shall cause this Agreement to expire with the same force and effect as though the date set forth in such notice were the date originally set as the expiration date of this Agreement and the Parties shall make an appropriate adjustment, as of such termination date, with respect to payments due to the other under this Agreement. Notwithstanding the foregoing, the rent shall abate during the period of repair following such fire or other casualty in proportion to the degree to which LESSEE's use of the Premises is impaired.

31. CONDEMNATION. In the event of any condemnation of all or any portion of the Property, this Agreement shall terminate as to the part so taken as of the date the condemning authority takes title or possession, whichever occurs first. If as a result of a partial condemnation of the Premises or Property, LESSEE, in LESSEE's sole discretion, is unable to use the Premises for the purposes intended hereunder, or if such condemnation may reasonably be expected to disrupt LESSEE's operations at the Premises for more than forty-five (45) days, LESSEE may, at LESSEE's option, to be exercised in writing within fifteen (15) days after LESSOR shall have given LESSEE written notice of such taking (or in the absence of such notice, within fifteen (15) days after the condemning authority shall have taken possession) terminate this Agreement as of the date the condemning authority takes such possession. LESSEE may on its own behalf make a claim in any condemnation proceeding involving the Premises for losses related to the equipment, conduits, fixtures, its relocation costs and its damages and losses (but not for the loss of its leasehold interest). Any such notice of termination shall cause this Agreement to expire with the same force and effect as though the date set forth in such notice were the date originally set as the expiration date of this Agreement and the Parties shall make an appropriate adjustment as of such termination date with respect to payments due to the other under this Agreement. If LESSEE does not terminate this Agreement in accordance with the foregoing, this Agreement shall remain in full force and effect as to the portion of the Premises remaining, except that the rent shall be reduced in the same proportion as the rentable area of the Premises taken bears to the total rentable area of the Premises. In the event that this Agreement is not terminated by reason of such condemnation, LESSOR shall promptly repair any damage to the Premises caused by such condemning authority.

32. SUBMISSION OF AGREEMENT/PARTIAL INVALIDITY/AUTHORITY. The submission of this Agreement for examination does not constitute an offer to lease the Premises and this Agreement becomes effective only upon the full execution of this Agreement by the Parties. If any provision herein is invalid, it shall be considered deleted from this Agreement and shall not invalidate the remaining provisions of this Agreement. Each of the Parties hereto warrants to the other that the person or persons executing this Agreement on behalf of such Party has the full right, power and authority to enter into and execute this Agreement on such Party's behalf and that no consent from any other person or entity is necessary as a condition precedent to the legal effect of this Agreement.

33. APPLICABLE LAWS. During the Term, LESSOR shall maintain the Property in compliance with all applicable laws, rules, regulations, ordinances, directives, covenants, easements, zoning and land use regulations, and restrictions of record, permits, building codes, and the requirements of any applicable fire insurance underwriter or rating bureau, now in effect or which may hereafter come into effect (including, without limitation, the Americans with

Disabilities Act and laws regulating hazardous substances) (collectively "Laws"). LESSEE shall, in respect to the condition of the Premises and at LESSEE's sole cost and expense, comply with (a) all Laws relating solely to LESSEE's specific and unique nature of use of the Premises (other than general office use); and (b) all building codes requiring modifications to the Premises due to the improvements being made by LESSEE in the Premises.

34. SURVIVAL. The provisions of the Agreement relating to indemnification from one Party to the other Party shall survive any termination or expiration of this Agreement. Additionally, any provisions of this Agreement which require performance subsequent to the termination or expiration of this Agreement shall also survive such termination or expiration.


35. CAPTIONS. The captions contained in this Agreement are inserted for convenience only and are not intended to be part of the Agreement. They shall not affect or be utilized in the construction or interpretation of the Agreement.

36. SUBLEASING. LESSEE shall have the right, within its sole discretion, to sublet any portion of the Premises, provided that LESSOR shall be paid [REDACTED] of any rental payments paid by any sublessee(s), payable at the time rental payments are paid by any sublessee(s) to LESSEE. Such payments shall be made by such sublessee(s) directly to LESSOR. Promptly upon full execution of a sublease, LESSEE shall provide to LESSOR a summary of the terms of such sublease. Upon LESSOR's written request, LESSEE shall provide LESSOR verification of the revenue derived from such sublease, within 30 days of such request.


37. LESSOR'S TOWER SPACE. Upon LESSOR's request, LESSEE shall promptly provide to LESSOR space on LESSEE's communications tower (the "Tower"), along with 100 square feet of ground space, for the installation and operation of antennas and an equipment shelter to support LESSOR's public safety and/or public works communications needs (including fire, police and town utilities), provided such installation does not interfere with LESSEE's use of the Tower or Premises. No payment of rent shall be due for LESSOR's space. LESSOR shall have sole responsibility to maintain LESSOR's equipment and equipment shelter.


38. LESSOR'S RIGHT OF OFFER TO PURCHASE. Upon expiration or termination of this Agreement, LESSEE shall notify LESSOR, in writing, of its intention to remove the Tower. LESSOR shall have thirty (30) days after such notice thereof from LESSEE to submit an offer to LESSEE to purchase the Tower. If such offer is rejected, then LESSEE may proceed with Tower removal.

IN WITNESS WHEREOF, the Parties hereto have set their hands and affixed their respective seals the day and year first above written.

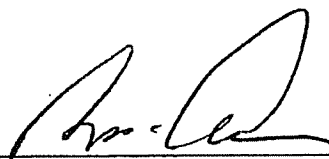
  
\_\_\_\_\_  
WITNESS Robert Arena

**LESSOR: THE TOWN OF WATERFORD**

By:   
\_\_\_\_\_  
Its: First Selectman  
Date: 10/20/10

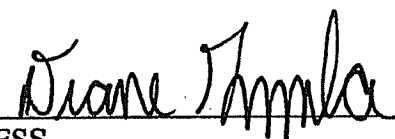  
\_\_\_\_\_  
WITNESS

**LESSEE: CELLCO PARTNERSHIP,  
d/b/a VERIZON WIRELESS**

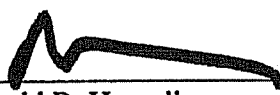By:   
\_\_\_\_\_  
David R. Haverling  
Its: Area Vice President Network  
Date: 11/16/10



two certain tracts or parcels of land with the buildings thereon, situated in the Town of Waterford, County of New London and State of Connecticut, and more particularly bounded and described as follows:

**FIRST TRACT:** Lying and being situated on the northeasterly shore of Miller's Pond, and bounded and described as follows, viz:

Beginning at a drill hole and T cut in a point of ledge on the shore of said Miller's Pond sixty-six and nine-tenths (66.9) feet southerly from the east corner of the cottage now located on the within described land and thence running by Compass N 58°-00' East ninety-seven (97) feet to an iron pipe bound (said line produced forty-two (42) feet strikes a drill hole and T cut in the ledge for reference); thence S 37°-26' E one hundred eighty-four and four-tenths (194.4) feet to a drill hole and T cut in the ledge; thence N 80°-00' E sixty and two-tenths (60.2) feet to a drill hole and T on the point of the ledge; thence N 54°-48' E thirty-two and nine-tenths (32.9) feet to a drill hole and T on the east face of the ledge; thence N 50°-02' E one hundred and twenty-three and four-tenths (123.4) feet to a drill hole and T at the corner of the ledge; thence N 30°-03' W forty-nine and three-tenths (49.3) feet to a drill hole and T at the foot of the ledge; thence N 56°-30' W three hundred and sixty-six and five-tenths (366.5) feet to a drill hole and T on the point of a ledge; thence S 72°-7' W one hundred and twenty-one (121) feet to an iron pipe bound and continuing the same course about six (6) feet to the shore of the Pond; thence southerly and easterly by and along said Shore about two hundred and fifty (250) feet to the point of beginning.

Said land is bounded on all sides except the Pond by land now or formerly of Frank J. Alexander.

Together with a right of way over the cart path leading to the Old Colchester Road as it now runs, and a right of way over a foot path leading southerly toward the Miller's Pond Dam so far as the same is located on the land now or formerly of F. J. Alexander.

**SECOND TRACT:** That certain tract of land located on the Old Colchester Road, and bounded and described as follows:

Commencing at its northeast corner at its intersection with said road and land now or formerly of John T. Church; thence running southerly by and along said Old Colchester Road to the northeast corner of land conveyed by Comstock to John McFartland; thence running westerly by and along said McFartland land six hundred and twenty-four (624) feet, more or less, to the within described tract; thence running southerly again by and along said McFartland land four hundred and sixteen (416) feet, more or less, to land formerly of Gurdon Miller; thence running westerly by and along said Miller land and land now or formerly of the heirs of John Robertson to Miller's Pond; thence running northerly by and along Miller's Pond to land now or formerly of Lyman Allyn; thence running easterly by and along said Allyn land and land of John T. Church to the Old Colchester Road and to point of beginning.



SITE NAME: Waterford NE PCS, CT  
SITE NUMBER: 2006191886  
ATTY/DATE: Saunders/2010

### LAND LEASE AGREEMENT

This Agreement, made this 29<sup>th</sup> day of March, 2010 between Jimmie R. Padgett, Jr., with an address of 164 Old Colchester Road, Waterford, Connecticut 06385, hereinafter designated LESSOR and Cellco Partnership d/b/a Verizon Wireless, with its principal office located at One Verizon Way, Mail Stop 4AW100, Basking Ridge, New Jersey 07920 (telephone number 866-862-4404), hereinafter designated LESSEE. The LESSOR and LESSEE are at times collectively referred to hereinafter as the "Parties" or individually as the "Party".

1. PREMISES. LESSOR hereby leases to LESSEE a portion of that certain parcel of property (the entirety of LESSOR's property is referred to hereinafter as the Property), located at 164 Old Colchester Road, in the Town of Waterford, County of New London, and State of Connecticut, and being described as a 100' by 100' parcel containing 10,000 square feet (the "Land Space"), together with the non-exclusive right (the "Rights of Way") for ingress and egress, seven (7) days a week twenty-four (24) hours a day, on foot or motor vehicle, including trucks over or along a twenty (20') foot wide right-of-way extending from the nearest public right-of-way, Old Colchester Road, to the Land Space, and for the installation and maintenance of utility wires, poles, cables, conduits, and pipes over, under, or along one or more rights of way from the Land Space, said Land Space and Rights of Way (hereinafter collectively referred to as the "Premises") being substantially as described herein in Exhibit "A" attached hereto and made a part hereof. The Property is also shown on the Tax Map No. 20 of the Town of Waterford as Lot 164 and is further described in Deed Book 443 at Page 923 as recorded in the Office of the Waterford Town Clerk.

In the event any public utility is unable to use the Rights of Way, the LESSOR hereby agrees to grant an additional right-of-way either to the LESSEE or to the public utility at no cost to the LESSEE.

2. SURVEY. LESSOR also hereby grants to LESSEE the right to survey the Property and the Premises, and said survey shall then become Exhibit "B" which shall be attached hereto and made a part hereof, and shall control in the event of boundary and access discrepancies between it and Exhibit "A". Cost for such work shall be borne by the LESSEE.

3. TERM: RENTAL.

a. This Agreement shall be effective as of the date of execution by both Parties, provided, however, the initial term shall be for five (5) years and shall commence on the Commencement Date (as hereinafter defined) at which time rental payments shall commence and be due at a total annual rental of [REDACTED] to be paid in equal monthly installments on the first day of the month, in advance, to LESSOR or to such other person, firm or place as LESSOR may, from time to time, designate

in writing at least thirty (30) days in advance of any rental payment date by notice given in accordance with Paragraph 23 below. The Agreement shall commence based upon the date LESSEE is granted a building permit by the governmental agency charged with issuing such permits, or the date of execution of the Agreement by the Parties, whichever is later. In the event the date at which LESSEE is granted a building permit or the date of execution of the Agreement, whichever is applicable, falls between the 1<sup>st</sup> and 15<sup>th</sup> of the month, the Agreement shall commence on the 1<sup>st</sup> of that month and if such date falls between the 16<sup>th</sup> and 31<sup>st</sup> of the month, then the Agreement shall commence on the 1<sup>st</sup> day of the following month (either the "Commencement Date"). LESSOR and LESSEE acknowledge and agree that initial rental payment(s) shall not actually be sent by LESSEE until thirty (30) days after the Commencement Date. By way of illustration of the preceding sentence, if the Commencement Date is January 1, LESSEE shall send to the LESSOR the rental payments for January 1 and February 1 by February 1.

Upon agreement of the Parties, LESSEE may pay rent by electronic funds transfer and in such event, LESSOR agrees to provide to LESSEE bank routing information for such purpose upon request of LESSEE.

b. LESSOR hereby agrees to provide to LESSEE certain documentation (the "Rental Documentation") evidencing LESSOR's interest in, and right to receive payments under, this Agreement, including without limitation: (i) documentation, acceptable to LESSEE in LESSEE's reasonable discretion, evidencing LESSOR's good and sufficient title to and/or interest in the Property and right to receive rental payments and other benefits hereunder; (ii) a complete and fully executed Internal Revenue Service Form W-9, or equivalent, in a form acceptable to LESSEE, for any party to whom rental payments are to be made pursuant to this Agreement; and (iii) other documentation requested by LESSEE in LESSEE's reasonable discretion. From time to time during the Term of this Agreement and within thirty (30) days of a written request from LESSEE, LESSOR agrees to provide updated Rental Documentation in a form reasonably acceptable to LESSEE. The Rental Documentation shall be provided to LESSEE in accordance with the provisions of and at the address given in Paragraph 23. Delivery of Rental Documentation to LESSEE shall be a prerequisite for the payment of any rent by LESSEE and notwithstanding anything to the contrary herein, LESSEE shall have no obligation to make any rental payments until Rental Documentation has been supplied to LESSEE as provided herein.

Within fifteen (15) days of obtaining an interest in the Property or this Agreement, any assignee(s), transferee(s) or other successor(s) in interest of LESSOR shall provide to LESSEE Rental Documentation in the manner set forth in the preceding paragraph. From time to time during the Term of this Agreement and within thirty (30) days of a written request from LESSEE, any assignee(s) or transferee(s) of LESSOR agrees to provide updated Rental Documentation in a form reasonably acceptable to LESSEE. Delivery of Rental Documentation to LESSEE by any assignee(s), transferee(s) or other successor(s) in interest of LESSOR shall be a prerequisite for the payment of any rent by LESSEE to such party and notwithstanding anything to the contrary herein, LESSEE shall have no obligation to make any rental payments to any assignee(s),

transferee(s) or other successor(s) in interest of LESSOR until Rental Documentation has been supplied to LESSEE as provided herein.

4. EXTENSIONS. This Agreement shall automatically be extended for four (4) additional five (5) year terms unless LESSEE terminates it at the end of the then current term by giving LESSOR written notice of the intent to terminate at least six (6) months prior to the end of the then current term.

5. EXTENSION RENTALS. The annual rental for the first (1st) five (5) year extension term shall be increased to [REDACTED]; the annual rental for the second (2nd) five (5) year extension term shall be increased to [REDACTED]; the annual rental for the third (3rd) five (5) year extension term shall be increased to [REDACTED]; and the annual rental for the fourth (4th) five (5) year extension term shall be increased to [REDACTED].

6. ADDITIONAL EXTENSIONS. If at the end of the fourth (4th) five (5) year extension term this Agreement has not been terminated by either Party by giving to the other written notice of an intention to terminate it at least three (3) months prior to the end of such term, this Agreement shall continue in force upon the same covenants, terms and conditions for a further term of five (5) years and for five (5) year terms thereafter until terminated by either Party by giving to the other written notice of its intention to so terminate at least three (3) months prior to the end of such term. Annual rental for each such additional five (5) year term shall be equal to the annual rental payable with respect to the immediately preceding five (5) year term. The initial term and all extensions shall be collectively referred to herein as the "Term".

7. TAXES. LESSEE shall have the responsibility to pay any personal property, real estate taxes, assessments, or charges owed on the Property which LESSOR demonstrates is the result of LESSEE's use of the Premises and/or the installation, maintenance, and operation of the LESSEE's improvements, and any sales tax imposed on the rent (except to the extent that LESSEE is or may become exempt from the payment of sales tax in the jurisdiction in which the Property is located), including any increase in real estate taxes at the Property which LESSOR demonstrates arises from the LESSEE's improvements and/or LESSEE's use of the Premises. LESSOR and LESSEE shall each be responsible for the payment of any taxes, levies, assessments and other charges imposed including franchise and similar taxes imposed upon the business conducted by LESSOR or LESSEE at the Property. Notwithstanding the foregoing, LESSEE shall not have the obligation to pay any tax, assessment, or charge that LESSEE is disputing in good faith in appropriate proceedings prior to a final determination that such tax is properly assessed provided that no lien attaches to the Property. Nothing in this Paragraph shall be construed as making LESSEE liable for any portion of LESSOR's income taxes in connection with any Property or otherwise. Except as set forth in this Paragraph, LESSOR shall have the responsibility to pay any personal property, real estate taxes, assessments, or charges owed on the Property and shall do so prior to the imposition of any lien on the Property.

LESSEE shall have the right, at its sole option and at its sole cost and expense, to appeal, challenge or seek modification of any tax assessment or billing for which LESSEE is wholly or partly responsible for payment. LESSOR shall reasonably cooperate with LESSEE at LESSEE's expense in filing, prosecuting and perfecting any appeal or challenge to taxes as set forth in the preceding sentence, including but not limited to, executing any consent, appeal or other similar document. In the event that as a result of any appeal or challenge by LESSEE, there is a reduction, credit or repayment received by the LESSOR for any taxes previously paid by LESSEE, LESSOR agrees to promptly reimburse to LESSEE the amount of said reduction, credit or repayment. In the event that LESSEE does not have the standing rights to pursue a good faith and reasonable dispute of any taxes under this paragraph, LESSOR will pursue such dispute at LESSEE's sole cost and expense upon written request of LESSEE.

8. USE; GOVERNMENTAL APPROVALS. LESSEE shall use the Premises for the purpose of constructing, maintaining, repairing and operating a communications facility and uses incidental thereto. A security fence consisting of chain link construction or similar but comparable construction may be placed around the perimeter of the Premises at the discretion of LESSEE (not including the access easement). All improvements, equipment, antennas and conduits shall be at LESSEE's expense and their installation shall be at the discretion and option of LESSEE. LESSEE shall have the right to replace, repair, add or otherwise modify its utilities, equipment, antennas and/or conduits or any portion thereof and the frequencies over which the equipment operates, whether the equipment, antennas, conduits or frequencies are specified or not on any exhibit attached hereto, during the Term. It is understood and agreed that LESSEE's ability to use the Premises is contingent upon its obtaining after the execution date of this Agreement all of the certificates, permits and other approvals (collectively the "Governmental Approvals") that may be required by any Federal, State or Local authorities as well as satisfactory soil boring tests which will permit LESSEE use of the Premises as set forth above. LESSOR shall cooperate with LESSEE in its effort to obtain such approvals and shall take no action which would adversely affect the status of the Property with respect to the proposed use thereof by LESSEE. In the event that (i) any of such applications for such Governmental Approvals should be finally rejected; (ii) any Governmental Approval issued to LESSEE is canceled, expires, lapses, or is otherwise withdrawn or terminated by governmental authority; (iii) LESSEE determines that such Governmental Approvals may not be obtained in a timely manner; (iv) LESSEE determines that any soil boring tests are unsatisfactory; (v) LESSEE determines that the Premises is no longer technically compatible for its use, or (vi) LESSEE, in its sole discretion, determines that the use the Premises is obsolete or unnecessary, LESSEE shall have the right to terminate this Agreement. Notice of LESSEE's exercise of its right to terminate shall be given to LESSOR in writing by certified mail, return receipt requested, and shall be effective upon the mailing of such notice by LESSEE, or upon such later date as designated by LESSEE. All rentals paid to said termination date shall be retained by LESSOR. Upon such termination, this Agreement shall be of no further force or effect except to the extent of the representations, warranties and indemnities made by each Party to the other hereunder. Otherwise, the LESSEE shall have no further obligations for the payment of rent to LESSOR.

9. INDEMNIFICATION. Subject to Paragraph 10 below, each Party shall indemnify and hold the other harmless against any claim of liability or loss from personal injury or property damage resulting from or arising out of the negligence or willful misconduct of the indemnifying Party, its employees, contractors or agents, except to the extent such claims or damages may be due to or caused by the negligence or willful misconduct of the other Party, or its employees, contractors or agents.

10. INSURANCE.

a. The Parties hereby waive and release any and all rights of action for negligence against the other which may hereafter arise on account of damage to the Premises or to the Property, resulting from any fire, or other casualty of the kind covered by standard fire insurance policies with extended coverage, regardless of whether or not, or in what amounts, such insurance is now or hereafter carried by the Parties, or either of them. These waivers and releases shall apply between the Parties and they shall also apply to any claims under or through either Party as a result of any asserted right of subrogation. All such policies of insurance obtained by either Party concerning the Premises or the Property shall waive the insurer's right of subrogation against the other Party.

b. LESSOR and LESSEE each agree that at its own cost and expense, each will maintain commercial general liability insurance with limits not less than \$1,000,000 for injury to or death of one or more persons in any one occurrence and \$500,000 for damage or destruction to property in any one occurrence. LESSOR and LESSEE each agree that it will include the other Party as an additional insured.

11. LIMITATION OF LIABILITY. Except for indemnification pursuant to Paragraphs 9 and 29, neither Party shall be liable to the other, or any of their respective agents, representatives, employees for any lost revenue, lost profits, loss of technology, rights or services, incidental, punitive, indirect, special or consequential damages, loss of data, or interruption or loss of use of service, even if advised of the possibility of such damages, whether under theory of contract, tort (including negligence), strict liability or otherwise.

12. ANNUAL TERMINATION. Notwithstanding anything to the contrary contained herein, provided LESSEE is not in default hereunder beyond applicable notice and cure periods, LESSEE shall have the right to terminate this Agreement upon the annual anniversary of the Commencement Date provided that three (3) months prior notice is given to LESSOR.

13. INTERFERENCE. LESSEE agrees to install equipment of the type and frequency which will not cause harmful interference which is measurable in accordance with then existing industry standards to any equipment of LESSOR or other lessees of the Property which existed on the Property prior to the date this Agreement is executed by the Parties. In the event any after-installed LESSEE's equipment causes such interference, and after LESSOR has notified LESSEE in writing of such interference, LESSEE will take all commercially reasonable steps necessary to correct and eliminate the interference, including but not limited to, at LESSEE's option,

(W1758407)

powering down such equipment and later powering up such equipment for intermittent testing. In no event will LESSOR be entitled to terminate this Agreement or relocate the equipment as long as LESSEE is making a good faith effort to remedy the interference issue. LESSOR agrees that LESSOR and/or any other tenants of the Property who currently have or in the future take possession of the Property will be permitted to install only such equipment that is of the type and frequency which will not cause harmful interference which is measurable in accordance with then existing industry standards to the then existing equipment of LESSEE. The Parties acknowledge that there will not be an adequate remedy at law for noncompliance with the provisions of this Paragraph and therefore, either Party shall have the right to equitable remedies, such as, without limitation, injunctive relief and specific performance.

14. REMOVAL AT END OF TERM. LESSEE shall, upon expiration of the Term, or within ninety (90) days after any earlier termination of the Agreement, remove its building(s), antenna structure(s) (except footings), equipment, conduits, fixtures and all personal property and restore the Premises to its original condition, reasonable wear and tear and casualty damage excepted. LESSOR agrees and acknowledges that all of the equipment, conduits, fixtures and personal property of LESSEE shall remain the personal property of LESSEE and LESSEE shall have the right to remove the same at any time during the Term, whether or not said items are considered fixtures and attachments to real property under applicable Laws (as defined in Paragraph 33 below). If such time for removal causes LESSEE to remain on the Premises after termination of this Agreement, LESSEE shall pay rent at the then existing monthly rate or on the existing monthly pro-rata basis if based upon a longer payment term, until such time as the removal of the building, antenna structure, fixtures and all personal property are completed.

15. HOLDOVER. LESSEE has no right to retain possession of the Premises or any part thereof beyond the expiration of that removal period set forth in Paragraph 14 herein, unless the Parties are negotiating a new lease or lease extension in good faith. In the event that the Parties are not in the process of negotiating a new lease or lease extension in good faith, LESSEE holds over in violation of Paragraph 14 and this Paragraph 15, then the rent then in effect payable from and after the time of the expiration or earlier removal period set forth in Paragraph 14 shall equal to the rent applicable during the month immediately preceding such expiration or earlier termination.

16. INTENTIONALLY OMITTED.

17. RIGHTS UPON SALE. Should LESSOR, at any time during the Term decide (i) to sell or transfer all or any part of the Property to a purchaser other than LESSEE, or (ii) to grant to a third party by easement or other legal instrument an interest in and to that portion of the Property occupied by LESSEE, or a larger portion thereof, for the purpose of operating and maintaining communications facilities or the management thereof, such sale or grant of an easement or interest therein shall be under and subject to this Agreement and any such purchaser or transferee shall recognize LESSEE's rights hereunder under the terms of this Agreement. To the extent that LESSOR grants to a third party by easement or other legal instrument an interest in and to that portion of the Property occupied by LESSEE for the purpose of operating and maintaining communications facilities or the management thereof and in conjunction therewith,

(W1758407)



assigns this Agreement to said third party, LESSOR shall not be released from its obligations to LESSEE under this Agreement, and LESSEE shall have the right to look to LESSOR and the third party for the full performance of this Agreement.

18. QUIET ENJOYMENT. LESSOR covenants that LESSEE, on paying the rent and performing the covenants herein, shall peaceably and quietly have, hold and enjoy the Premises.

19. TITLE. LESSOR represents and warrants to LESSEE as of the execution date of this Agreement, and covenants during the Term that LESSOR is seized of good and sufficient title and interest to the Property and has full authority to enter into and execute this Agreement. LESSOR further covenants during the Term that there are no liens, judgments or impediments of title on the Property, or affecting LESSOR's title to the same and that there are no covenants, easements or restrictions which prevent or adversely affect the use or occupancy of the Premises by LESSEE as set forth above.

20. INTEGRATION. It is agreed and understood that this Agreement contains all agreements, promises and understandings between LESSOR and LESSEE and that no verbal or oral agreements, promises or understandings shall be binding upon either LESSOR or LESSEE in any dispute, controversy or proceeding at law, and any addition, variation or modification to this Agreement shall be void and ineffective unless made in writing signed by the Parties or in a written acknowledgment in the case provided in Paragraph 3. In the event any provision of the Agreement is found to be invalid or unenforceable, such finding shall not affect the validity and enforceability of the remaining provisions of this Agreement. The failure of either Party to insist upon strict performance of any of the terms or conditions of this Agreement or to exercise any of its rights under the Agreement shall not waive such rights and such Party shall have the right to enforce such rights at any time and take such action as may be lawful and authorized under this Agreement, in law or in equity.

21. GOVERNING LAW. This Agreement and the performance thereof shall be governed, interpreted, construed and regulated by the Laws of the State in which the Property is located.

22. ASSIGNMENT. This Agreement may be sold, assigned or transferred by the LESSEE without any approval or consent of the LESSOR to the LESSEE's principal, affiliates, subsidiaries of its principal or to any entity which acquires all or substantially all of LESSEE's assets in the market defined by the Federal Communications Commission in which the Property is located by reason of a merger, acquisition or other business reorganization. As to other parties, this Agreement may not be sold, assigned or transferred without the written consent of the LESSOR, which such consent will not be unreasonably withheld, delayed or conditioned. No change of stock ownership, partnership interest or control of LESSEE or transfer upon partnership or corporate dissolution of LESSEE shall constitute an assignment hereunder. LESSEE may sublet the Premises within its sole discretion, upon notice to LESSOR. Any sublease that is entered into by LESSEE shall be subject to the provisions of this Agreement and shall be binding upon the successors, assigns, heirs and legal representatives of the respective Parties hereto.

(W1758407)

23. NOTICES. All notices hereunder must be in writing and shall be deemed validly given if sent by certified mail, return receipt requested or by commercial courier, provided the courier's regular business is delivery service and provided further that it guarantees delivery to the addressee by the end of the next business day following the courier's receipt from the sender, addressed as follows (or any other address that the Party to be notified may have designated to the sender by like notice):

LESSOR: Jimmie R. Padgett, Jr.  
164 Old Colchester Road  
Waterford, Connecticut 06385

LESSEE: Cellco Partnership  
d/b/a Verizon Wireless  
180 Washington Valley Road  
Bedminster, New Jersey 07921  
Attention: Network Real Estate

Notice shall be effective upon actual receipt or refusal as shown on the receipt obtained pursuant to the foregoing.

24. SUCCESSORS. This Agreement shall extend to and bind the heirs, personal representative, successors and assigns of the Parties hereto.

25. SUBORDINATION AND NON-DISTURBANCE. LESSOR shall use best efforts to obtain a Non-Disturbance Agreement, as defined below, from its existing mortgagee(s), ground lessors and master lessors, if any, of the Property. At LESSOR's option, this Agreement shall be subordinate to any future master lease, ground lease, mortgage, deed of trust or other security interest (a "Mortgage") by LESSOR which from time to time may encumber all or part of the Property or right-of-way; provided, however, as a condition precedent to LESSEE being required to subordinate its interest in this Agreement to any future Mortgage covering the Property, LESSOR shall obtain for LESSEE's benefit a non-disturbance and attornment agreement for LESSEE's benefit in the form reasonably satisfactory to LESSEE, and containing the terms described below (the "Non-Disturbance Agreement"), and shall recognize LESSEE's right to remain in occupancy of and have access to the Premises as long as LESSEE is not in default of this Agreement beyond applicable notice and cure periods. The Non-Disturbance Agreement shall include the encumbering party's ("Lender's") agreement that, if Lender or its successor-in-interest or any purchaser of Lender's or its successor's interest (a "Purchaser") acquires an ownership interest in the Property, Lender or such successor-in-interest or Purchaser will (1) honor all of the terms of the Agreement, (2) fulfill LESSOR's obligations under the Agreement, and (3) promptly cure all of the then-existing LESSOR defaults under the Agreement. Such Non-Disturbance Agreement must be binding on all of Lender's participants in the subject loan (if any) and on all successors and assigns of Lender and/or its participants and on all Purchasers. In return for such Non-Disturbance Agreement, LESSEE will execute an agreement for Lender's benefit in which LESSEE (1) confirms that the Agreement is subordinate

(W1758407)

to the Mortgage or other real property interest in favor of Lender, (2) agrees to attorn to Lender if Lender becomes the owner of the Property and (3) agrees to accept a cure by Lender of any of LESSOR's defaults, provided such cure is completed within the deadline applicable to LESSOR. In the event LESSOR defaults in the payment and/or other performance of any mortgage or other real property interest encumbering the Property, LESSEE, may, at its sole option and without obligation, cure or correct LESSOR's default and upon doing so, LESSEE shall be subrogated to any and all rights, titles, liens and equities of the holders of such mortgage or other real property interest and LESSEE shall be entitled to deduct and setoff against all rents that may otherwise become due under this Agreement the sums paid by LESSEE to cure or correct such defaults. In the event LESSOR defaults in the payment and/or other performance of any mortgage or other real property interest encumbering the Property, LESSEE, may, at its sole option and without obligation, cure or correct LESSOR's default and upon doing so, LESSEE shall be subrogated to any and all rights, titles, liens and equities of the holders of such mortgage or other real property interest and LESSEE shall be entitled to deduct and setoff against all rents that may otherwise become due under this Agreement the sums paid by LESSEE to cure or correct such defaults.

26. RECORDING. LESSOR agrees to execute a Memorandum of this Agreement which LESSEE may record with the appropriate recording officer. The date set forth in the Memorandum of Lease is for recording purposes only and bears no reference to commencement of either the Term or rent payments.

27. DEFAULT.

a. In the event there is a breach by LESSEE with respect to any of the provisions of this Agreement or its obligations under it, including the payment of rent, LESSOR shall give LESSEE written notice of such breach. After receipt of such written notice, LESSEE shall have fifteen (15) days in which to cure any monetary breach and thirty (30) days in which to cure any non-monetary breach, provided LESSEE shall have such extended period as may be required beyond the thirty (30) days if the nature of the cure is such that it reasonably requires more than thirty (30) days and LESSEE commences the cure within the thirty (30) day period and thereafter continuously and diligently pursues the cure to completion. LESSOR may not maintain any action or effect any remedies for default against LESSEE unless and until LESSEE has failed to cure the breach within the time periods provided in this Paragraph.

b. In the event there is a breach by LESSOR with respect to any of the provisions of this Agreement or its obligations under it, LESSEE shall give LESSOR written notice of such breach. After receipt of such written notice, LESSOR shall have thirty (30) days in which to cure any such breach, provided LESSOR shall have such extended period as may be required beyond the thirty (30) days if the nature of the cure is such that it reasonably requires more than thirty (30) days and LESSOR commences the cure within the thirty (30) day period and thereafter continuously and diligently pursues the cure to completion. LESSEE may not maintain any action or effect any remedies for default against LESSOR unless and until LESSOR has failed to cure the breach within the time periods provided in this Paragraph. Notwithstanding the foregoing to the contrary, it shall be a default under this Agreement if LESSOR fails, within five (5) days after receipt of written notice of such breach, to perform an obligation required to be

(w1758407)

performed by LESSOR if the failure to perform such an obligation interferes with LESSEE's ability to conduct its business on the Property; provided, however, that if the nature of LESSOR's obligation is such that more than five (5) days after such notice is reasonably required for its performance, then it shall not be a default under this Agreement if performance is commenced within such five (5) day period and thereafter diligently pursued to completion.

28. REMEDIES. Upon a default, the non-defaulting Party may at its option (but without obligation to do so), perform the defaulting Party's duty or obligation on the defaulting Party's behalf, including but not limited to the obtaining of reasonably required insurance policies. The costs and expenses of any such performance by the non-defaulting Party shall be due and payable by the defaulting Party upon invoice therefor. In the event of a default by either Party with respect to a material provision of this Agreement, without limiting the non-defaulting Party in the exercise of any right or remedy which the non-defaulting Party may have by reason of such default, the non-defaulting Party may terminate the Agreement and/or pursue any remedy now or hereafter available to the non-defaulting Party under the Laws or judicial decisions of the state in which the Premises are located; provided, however, LESSOR shall use reasonable efforts to mitigate its damages in connection with a default by LESSEE. If LESSEE so performs any of LESSOR's obligations hereunder, the full amount of the reasonable and actual cost and expense incurred by LESSEE shall immediately be owing by LESSOR to LESSEE, and LESSOR shall pay to LESSEE upon demand the full undisputed amount thereof with interest thereon from the date of payment at the greater of (i) ten percent (10%) per annum, or (ii) the highest rate permitted by applicable Laws. Notwithstanding the foregoing, if LESSOR does not pay LESSEE the full undisputed amount within thirty (30) days of its receipt of an invoice setting forth the amount due from LESSOR, LESSEE may offset the full undisputed amount, including all accrued interest, due against all fees due and owing to LESSOR until the full undisputed amount, including all accrued interest, is fully reimbursed to LESSEE.

## 29. ENVIRONMENTAL.

a. LESSOR will be responsible for all obligations of compliance with any and all environmental and industrial hygiene laws, including any regulations, guidelines, standards, or policies of any governmental authorities regulating or imposing standards of liability or standards of conduct with regard to any environmental or industrial hygiene conditions or concerns as may now or at any time hereafter be in effect, that are or were in any way related to activity now conducted in, on, or in any way related to the Property, unless such conditions or concerns are caused by the specific activities of LESSEE in the Premises.

b. LESSOR shall hold LESSEE harmless and indemnify LESSEE from and assume all duties, responsibility and liability at LESSOR's sole cost and expense, for all duties, responsibilities, and liability (for payment of penalties, sanctions, forfeitures, losses, costs, or damages) and for responding to any action, notice, claim, order, summons, citation, directive, litigation, investigation or proceeding which is in any way related to: a) failure to comply with any environmental or industrial hygiene law, including without limitation any regulations, guidelines, standards, or policies of any governmental authorities regulating or imposing standards of liability or standards of conduct with regard to any environmental or industrial

(W1758407)

hygiene concerns or conditions as may now or at any time hereafter be in effect, unless such non-compliance results from conditions caused by LESSEE; and b) any environmental or industrial hygiene conditions arising out of or in any way related to the condition of the Property or activities conducted thereon, unless such environmental conditions are caused by LESSEE.

30. CASUALTY. In the event of damage by fire or other casualty to the Premises that cannot reasonably be expected to be repaired within forty-five (45) days following same or, if the Property is damaged by fire or other casualty so that such damage may reasonably be expected to disrupt LESSEE's operations at the Premises for more than forty-five (45) days, then LESSEE may, at any time following such fire or other casualty, provided LESSOR has not completed the restoration required to permit LESSEE to resume its operation at the Premises, terminate this Agreement upon fifteen (15) days prior written notice to LESSOR. Any such notice of termination shall cause this Agreement to expire with the same force and effect as though the date set forth in such notice were the date originally set as the expiration date of this Agreement and the Parties shall make an appropriate adjustment, as of such termination date, with respect to payments due to the other under this Agreement. Notwithstanding the foregoing, the rent shall abate during the period of repair following such fire or other casualty in proportion to the degree to which LESSEE's use of the Premises is impaired.

31. CONDEMNATION. In the event of any condemnation of all or any portion of the Property, this Agreement shall terminate as to the part so taken as of the date the condemning authority takes title or possession, whichever occurs first. If as a result of a partial condemnation of the Premises or Property, LESSEE, in LESSEE's sole discretion, is unable to use the Premises for the purposes intended hereunder, or if such condemnation may reasonably be expected to disrupt LESSEE's operations at the Premises for more than forty-five (45) days, LESSEE may, at LESSEE's option, to be exercised in writing within fifteen (15) days after LESSOR shall have given LESSEE written notice of such taking (or in the absence of such notice, within fifteen (15) days after the condemning authority shall have taken possession) terminate this Agreement as of the date the condemning authority takes such possession. LESSEE may on its own behalf make a claim in any condemnation proceeding involving the Premises for losses related to the equipment, conduits, fixtures, its relocation costs and its damages and losses (but not for the loss of its leasehold interest). Any such notice of termination shall cause this Agreement to expire with the same force and effect as though the date set forth in such notice were the date originally set as the expiration date of this Agreement and the Parties shall make an appropriate adjustment as of such termination date with respect to payments due to the other under this Agreement. If LESSEE does not terminate this Agreement in accordance with the foregoing, this Agreement shall remain in full force and effect as to the portion of the Premises remaining, except that the rent shall be reduced in the same proportion as the rentable area of the Premises taken bears to the total rentable area of the Premises. In the event that this Agreement is not terminated by reason of such condemnation, LESSOR shall promptly repair any damage to the Premises caused by such condemning authority.

32. SUBMISSION OF AGREEMENT/PARTIAL INVALIDITY/AUTHORITY. The submission of this Agreement for examination does not constitute an offer to lease the Premises and this Agreement becomes effective only upon the full execution of this Agreement by the  
(w1758407)

Parties. If any provision herein is invalid, it shall be considered deleted from this Agreement and shall not invalidate the remaining provisions of this Agreement. Each of the Parties hereto warrants to the other that the person or persons executing this Agreement on behalf of such Party has the full right, power and authority to enter into and execute this Agreement on such Party's behalf and that no consent from any other person or entity is necessary as a condition precedent to the legal effect of this Agreement.

33. APPLICABLE LAWS. During the Term, LESSOR shall maintain the Property in compliance with all applicable laws, rules, regulations, ordinances, directives, covenants, easements, zoning and land use regulations, and restrictions of record, permits, building codes, and the requirements of any applicable fire insurance underwriter or rating bureau, now in effect or which may hereafter come into effect (including, without limitation, the Americans with Disabilities Act and laws regulating hazardous substances) (collectively "Laws"). LESSEE shall, in respect to the condition of the Premises and at LESSEE's sole cost and expense, comply with (a) all Laws relating solely to LESSEE's specific and unique nature of use of the Premises (other than general office use); and (b) all building codes requiring modifications to the Premises due to the improvements being made by LESSEE in the Premises.

34. SURVIVAL. The provisions of the Agreement relating to indemnification from one Party to the other Party shall survive any termination or expiration of this Agreement. Additionally, any provisions of this Agreement which require performance subsequent to the termination or expiration of this Agreement shall also survive such termination or expiration.

35. CAPTIONS. The captions contained in this Agreement are inserted for convenience only and are not intended to be part of the Agreement. They shall not affect or be utilized in the construction or interpretation of the Agreement.

36. SUBLEASING. LESSEE shall have the right, within its sole discretion, to sublet any portion of the Premises, provided that LESSOR shall be paid [REDACTED] of any rental payments paid by any sublessee(s), payable at the time rental payments are paid by any sublessee(s) to LESSEE. Such payments shall be made by such sublessee(s) directly to LESSOR.

[SIGNATURES APPEAR ON THE FOLLOWING PAGE]

IN WITNESS WHEREOF, the Parties hereto have set their hands and affixed their respective seals the day and year first above written.

**LESSOR:**

Michelle R. Johnson  
WITNESS  
Michael M. M...  
WITNESS

Jimmie R. Padgett, Jr.  
Jimmie R. Padgett, Jr.  
Date: 3/9/2010

**LESSEE:**

CELLCO PARTNERSHIP  
D/B/A VERIZON WIRELESS

Thom Thoma  
WITNESS  
Karen Paul  
WITNESS


By: David R. Heverling  
David R. Heverling  
Its: Area Vice President Network  
Date: 3 29 10

That certain lot of land designated as Lot No. 4 as shown on a plan entitled "Plan Showing the Subdivision of Land of Senkow Builders, Inc., Old Colchester Road, Waterford, Connecticut, Zone RU-120, Scale 1" = 30', October 18, 1982, Rev. January 26, 1983"; bounded and described as follows:


Beginning at a point on the westerly bound of Old Colchester Road at a merestone set in a stone wall, being the northeasterly corner of Lot No. 3 on said plan; thence N 67° 08' 16" W along the northeasterly bound of said Lot No. 3, 120 feet to an iron pipe; thence S 76° 47' 55" W along the northerly bound of Lot No. 3, 460 feet to a drill hole; thence S 20° 32' 55" W along the northwesterly bound of Lot No. 3, 280 feet to an iron pipe; thence S 38° 29' 25" E along the westerly bound of Lots No. 3, 2, and 1, on said plan 530.06 feet to an iron pipe at the southwest corner of Lot No. 1 at land now or formerly of the Town of Waterford; thence S 63° 16' 24" W along the Town of Waterford 247.93 feet; thence S 63° 35' 22" W along the Town of Waterford 176.08 feet; thence S 74° 32' 39" W along the Town of Waterford 83.25 feet to an iron pipe being a nail in a pile of stones at the easterly bound of land now or formerly of the Waterford School, Inc.; thence N 35° 58' 39" W along Miller Pond 769.52 feet to a drill hole at a stone wall; thence N 39° 29' 57" W along a stone wall and land of the Waterford School, Inc. 152.74 feet to a drill hole at land of the Connecticut Turnpike; thence N 38° 00' 32" E along the Connecticut Turnpike 158.59 feet to an iron pipe at land now or formerly of Edward T. and Ann P. Green; thence along the southerly bound of land of Edward T. and Ann P. Green as follows:

N 78° 43' 27" E 139.16 feet to a fence post; N 76° 06' 22" E, 216.52 feet; N 83° 37' 24" E, 175.03 feet to a fence post; N 78° 29' 07" E, 78.80 feet to a fence post; N 82° 24' 29" E, 127.92 feet to a fence post; S 72° 09' 27" E, 73.04 feet to a fence post; N 76° 47' 55" E, 211.96 feet to a fence post; N 70° 23' 02" E, 169.19 feet to a merestone at the westerly bound of Old Colchester Road and the southeasterly corner of land of said Green; thence S 29° 27' 56" E along the westerly bound of Old Colchester Road and in part along a stone wall 126.07 feet to a drill hole at a stone wall; thence S 38° 40' 45" E along said stone wall and the westerly bound of Old Colchester Road, 23.93 feet to a merestone at the point and place of beginning.



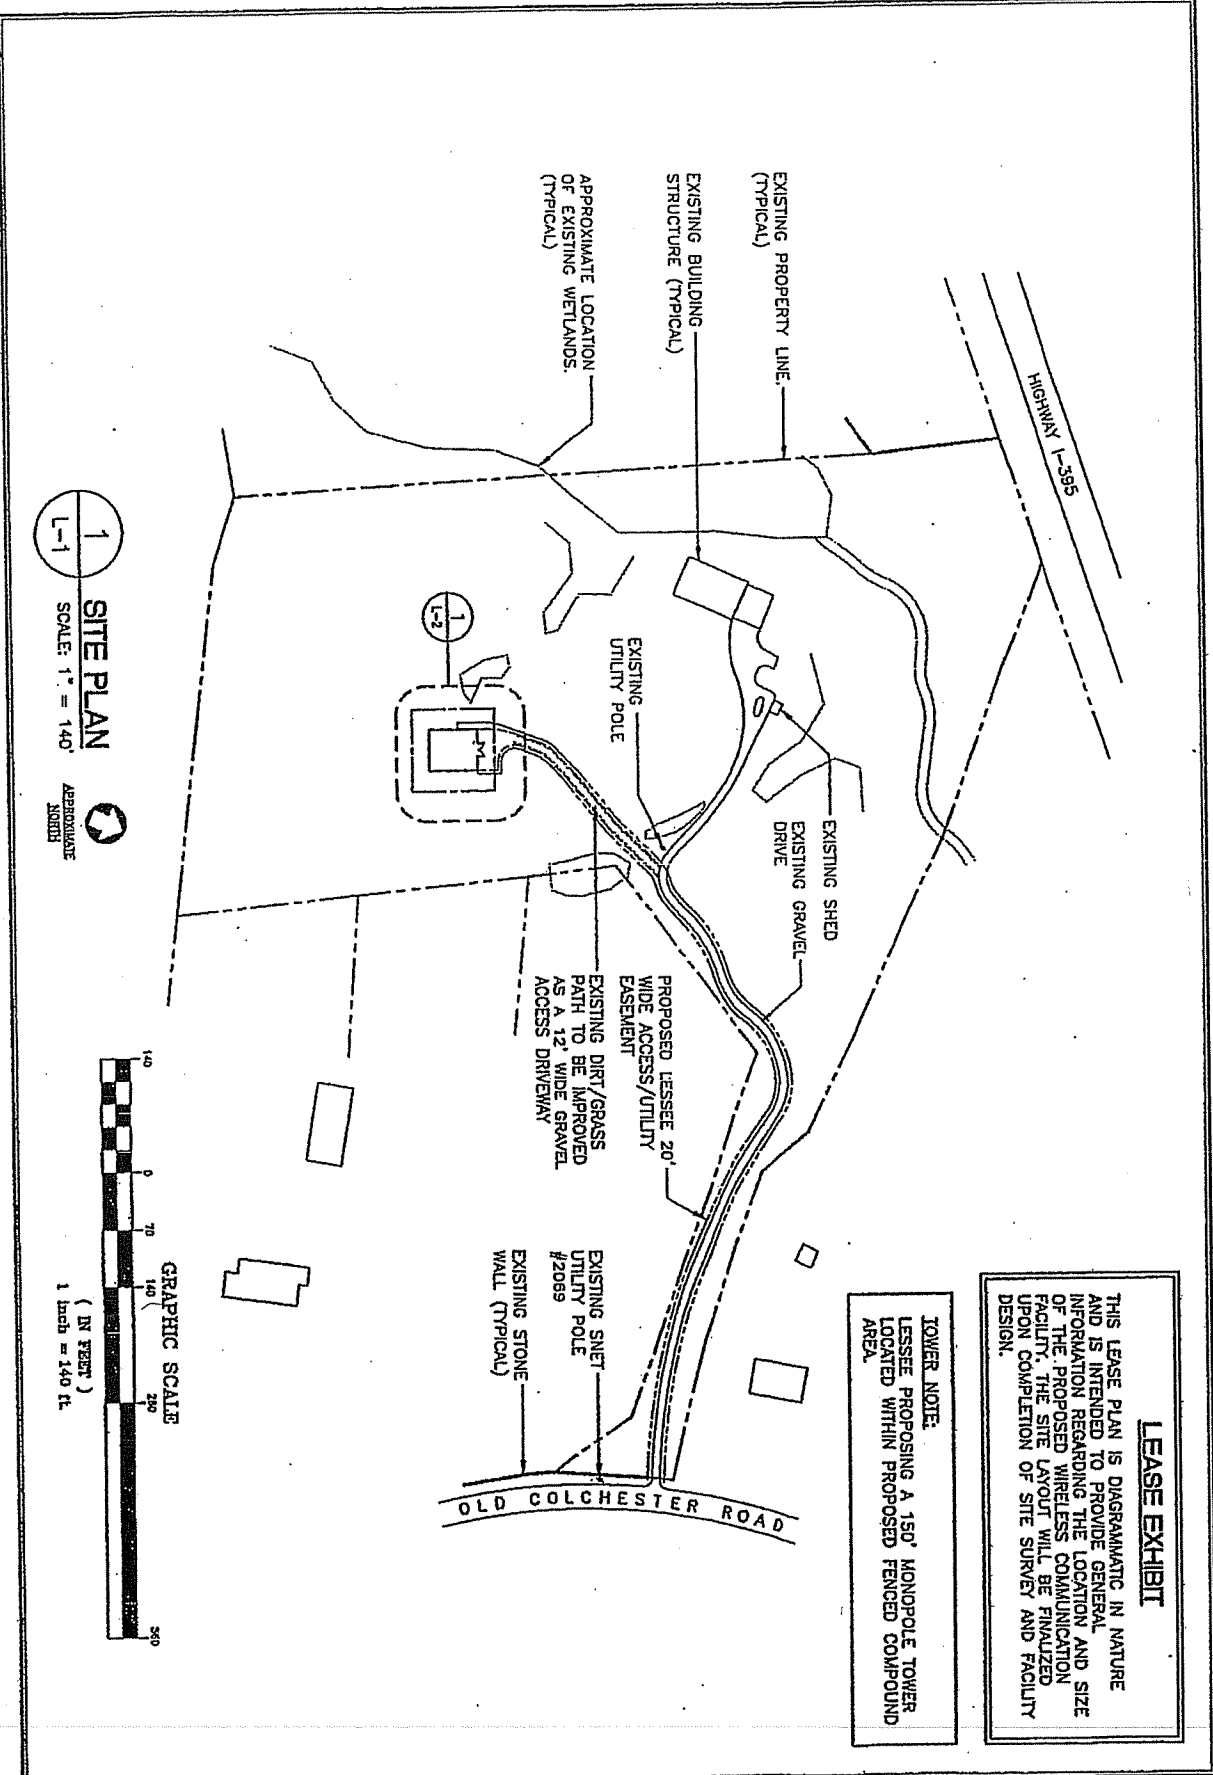

**1**  
**L-1**  
**SITE PLAN**  
 SCALE: 1" = 140'  
 APPROXIMATE  
 NORTH

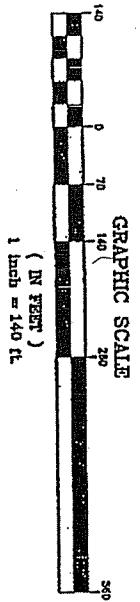

**LEASE EXHIBIT**

THIS LEASE PLAN IS DIAGRAMATIC IN NATURE AND IS INTENDED TO PROVIDE GENERAL INFORMATION REGARDING THE LOCATION AND SIZE OF THE PROPOSED WIRELESS COMMUNICATION FACILITY. THE SITE LAYOUT WILL BE FINALIZED UPON COMPLETION OF SITE SURVEY AND FACILITY DESIGN.

**TOWER NOTE:**  
 LESSEE PROPOSING A 150' MONOPOLE TOWER LOCATED WITHIN PROPOSED FENCED COMPOUND AREA.

DATE: 12/17/10 DRAWN BY: J. BROWN CHECKED BY: J. BROWN SCALE: 1" = 140' <b>L-1</b>	Cokoo Partnership d/b/a Verizon Wireless <b>WATERFORD NE</b> 164 OLD COLCHESTER ROAD QUAKER HILL, CT	NATCOM COMMUNICATIONS CORPORATION 63-2 N. Shelton Rd. Shelton, CT 06485	REVISIONS: NONE	DATE: 12/17/10 TIME: 1:00 PM DRAWN BY: J. BROWN CHECKED BY: J. BROWN SCALE: 1" = 140' SHEET: 1 OF 1
	A 12/17/10 "TOP" 150' LEASE EXHIBIT - COLORED FOR CLIENT REVIEW NEXT SIZE DRAWING: 11x17"			

