

ATTACHMENT 1




List of Tower Facilities in Branford and East Haven

Branford

	Address	Latitude	Latdd	Longitude	Longdd	Tower Type	Owner	Height (ft)
1	10 Sylvia Street	41-17-38.2	41.29394444	72-47-08.5	-72.785694	Monopole	VoiceStream	125
2	123 Pine Orchard Road	41-16-28.4	41.27455556	72-47-35.5	-72.793194	Monopole	Florida Tower Partners	125
3	146-160 North Main St	41-17-18.9	41.28858333	72-48-49.9	-72.813861	Monopole	Sprint	150
4	180 North Main St	41-17-23	41.28972222	72-48-43	-72.811944	Monopole	Verizon	110
5	21 Acorn Rd	41-17-35.11	41.29308611	72-45-46.39	-72.762886	Monopole	Sprint	150
6	33 Laurel Street	41-16-52.84	41.28134444	72-48-50.51	-72.814031	Monopole	Town of Branford	75'
7	4 Beaver Rd	41-16-48.6	41.28016667	72-50-30.26	-72.841739	self-supporting lattice	American Tower	125
8	405 Brushy Plain Rd	41-19-0.56	41.31682222	72-49-11	-72.819722	Monopole	SCLP	154
9	60 Hosley Avenue	41-16-59.9	41.28330556	72-50-57.8	-72.849389	Monopole		150
10	723 Leetes Island Road	41-15-58.8	41.26633333	72-43-59.7	-72.73325	stealth water tank	Verizon	109
11	850 West Main St	41-16-40.03	41.27778611	72-50-12.72	-72.836867	Monopole	Crown Castle	130

East Haven

	Address	Latitude	Latdd	Longitude	Longdd	Tower Type	Owner	Height (ft)
12	259 Commerce Street	41-15-22.86	41.25635	72-52-32.8	-72.875778	Monopole	Stephen Viglione	57
13	45 Saltonstall Road	41-17-37.05	41.293624	72-51-26.53	-72.857369	self-supporting lattice	South Central CT Water Authority	100
14	60 Commerce Street	41-15-4.51	41.25125278	72-52-55.08	-72.881967	Monopole	Perelli & Sons	70
15	836 Foxon Road	41-19-13.62	41.32045	72-51-33.74	-72.859372	other (flagpole)	Sprint	100

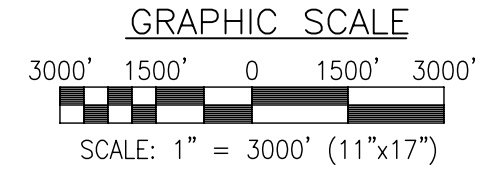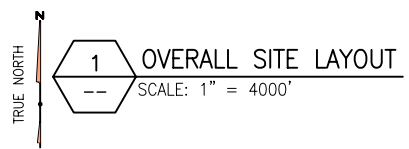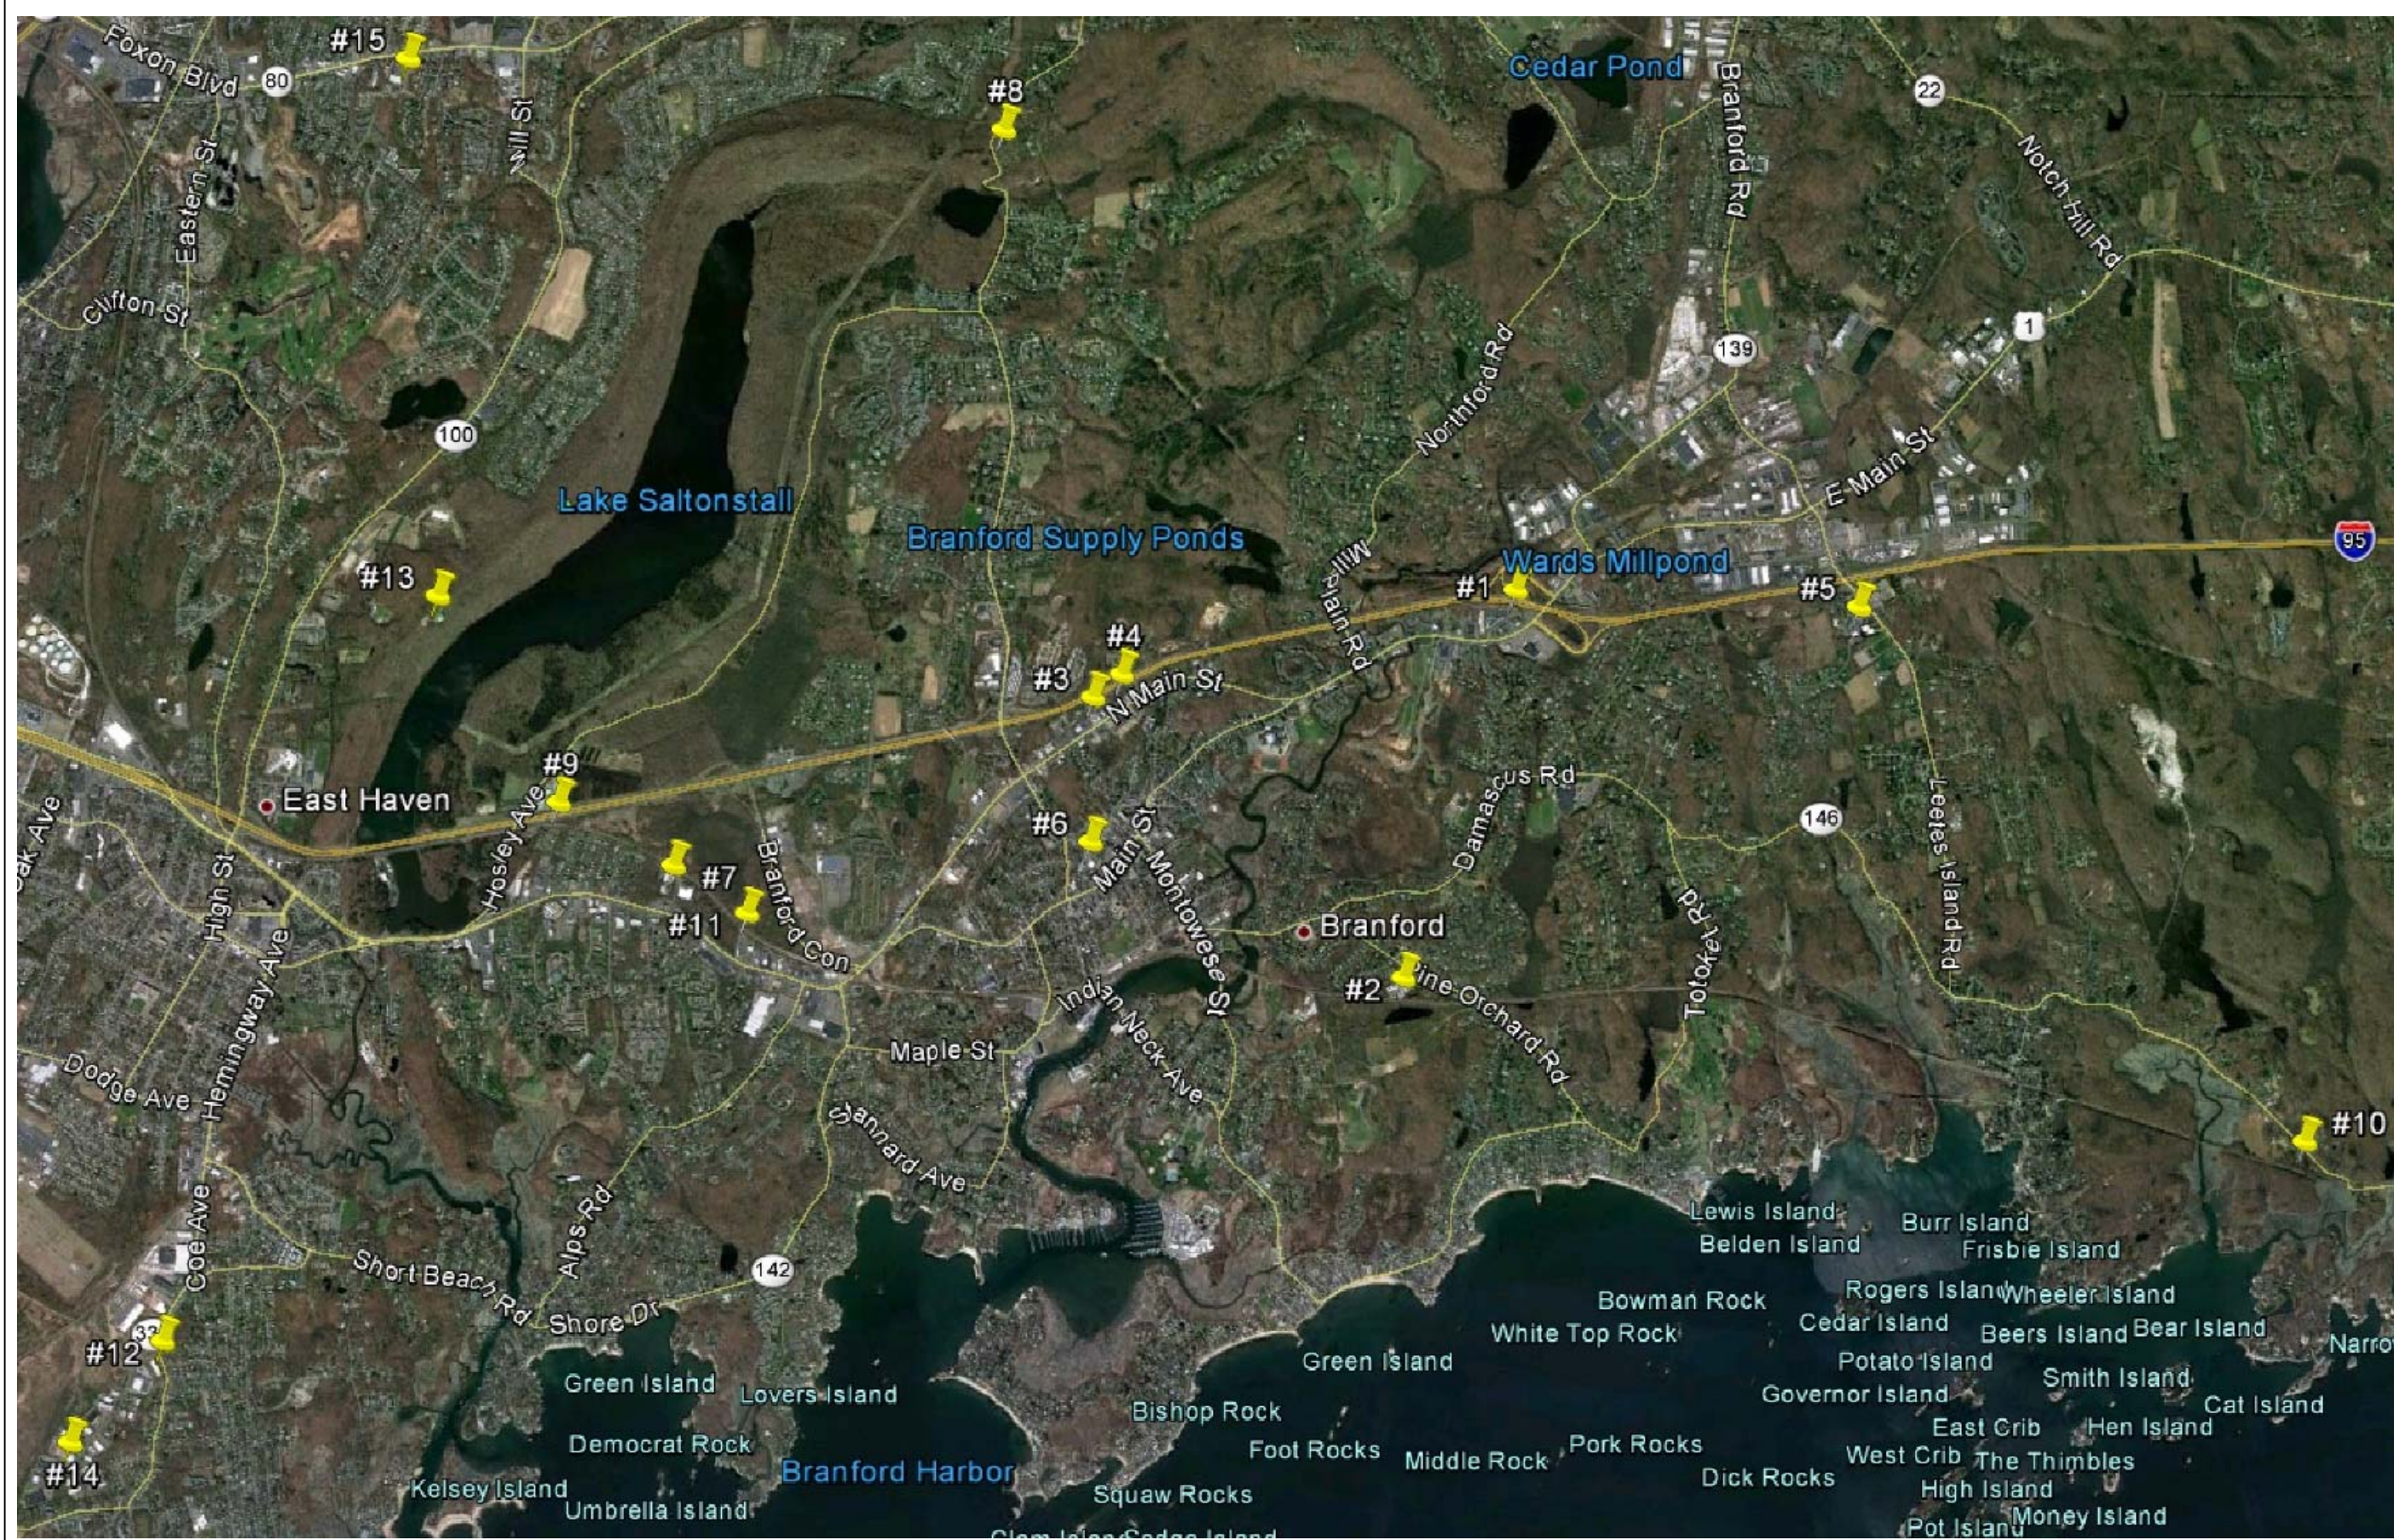

infinig
 engineering
 & surveying
 11 Herbert Drive
 Latham, NY 12110
 OFFICE: (518) 690-0790
 FAX: (518) 690-0793

UNAUTHORIZED ALTERATION OR ADDITION TO THIS DOCUMENT IS A VIOLATION OF APPLICABLE STATE AND/OR LOCAL LAWS

No.	Submittal / Revision	App'd	Date
0	ADD'L CSC INFORMATION	AJD	8/28/12

Drawn: AJD Date: 8/28/12
 Designed: AJD Date: 8/28/12
 Checked: AJD Date: 8/28/12

Project Number 226-053

Project Title
 BRANFORD (CT1109C)
 EAST HAVEN RIVERSIDE
 V.F.D. (CT1109D)

Prepared For

NORTH ATLANTIC TOWERS

THIS DOCUMENT IS THE DESIGN PROPERTY AND COPYRIGHT OF INFINIG ENGINEERING & SURVEYING. IT IS TO BE USED ONLY FOR THE PROJECT AND CLIENT FOR WHICH IT WAS PREPARED. ANY REUSE OR REPRODUCTION OF THIS DOCUMENT WITHOUT THE EXPRESS WRITTEN CONSENT OF THE CREATOR IS STRICTLY PROHIBITED.

Drawing Scale: AS NOTED
 Date: 8/28/12
EX

Drawing Title
 EXISTING SITES
 WITHIN BRANFORD
 AND EAST HAVEN

Drawing Number
 EX-1