

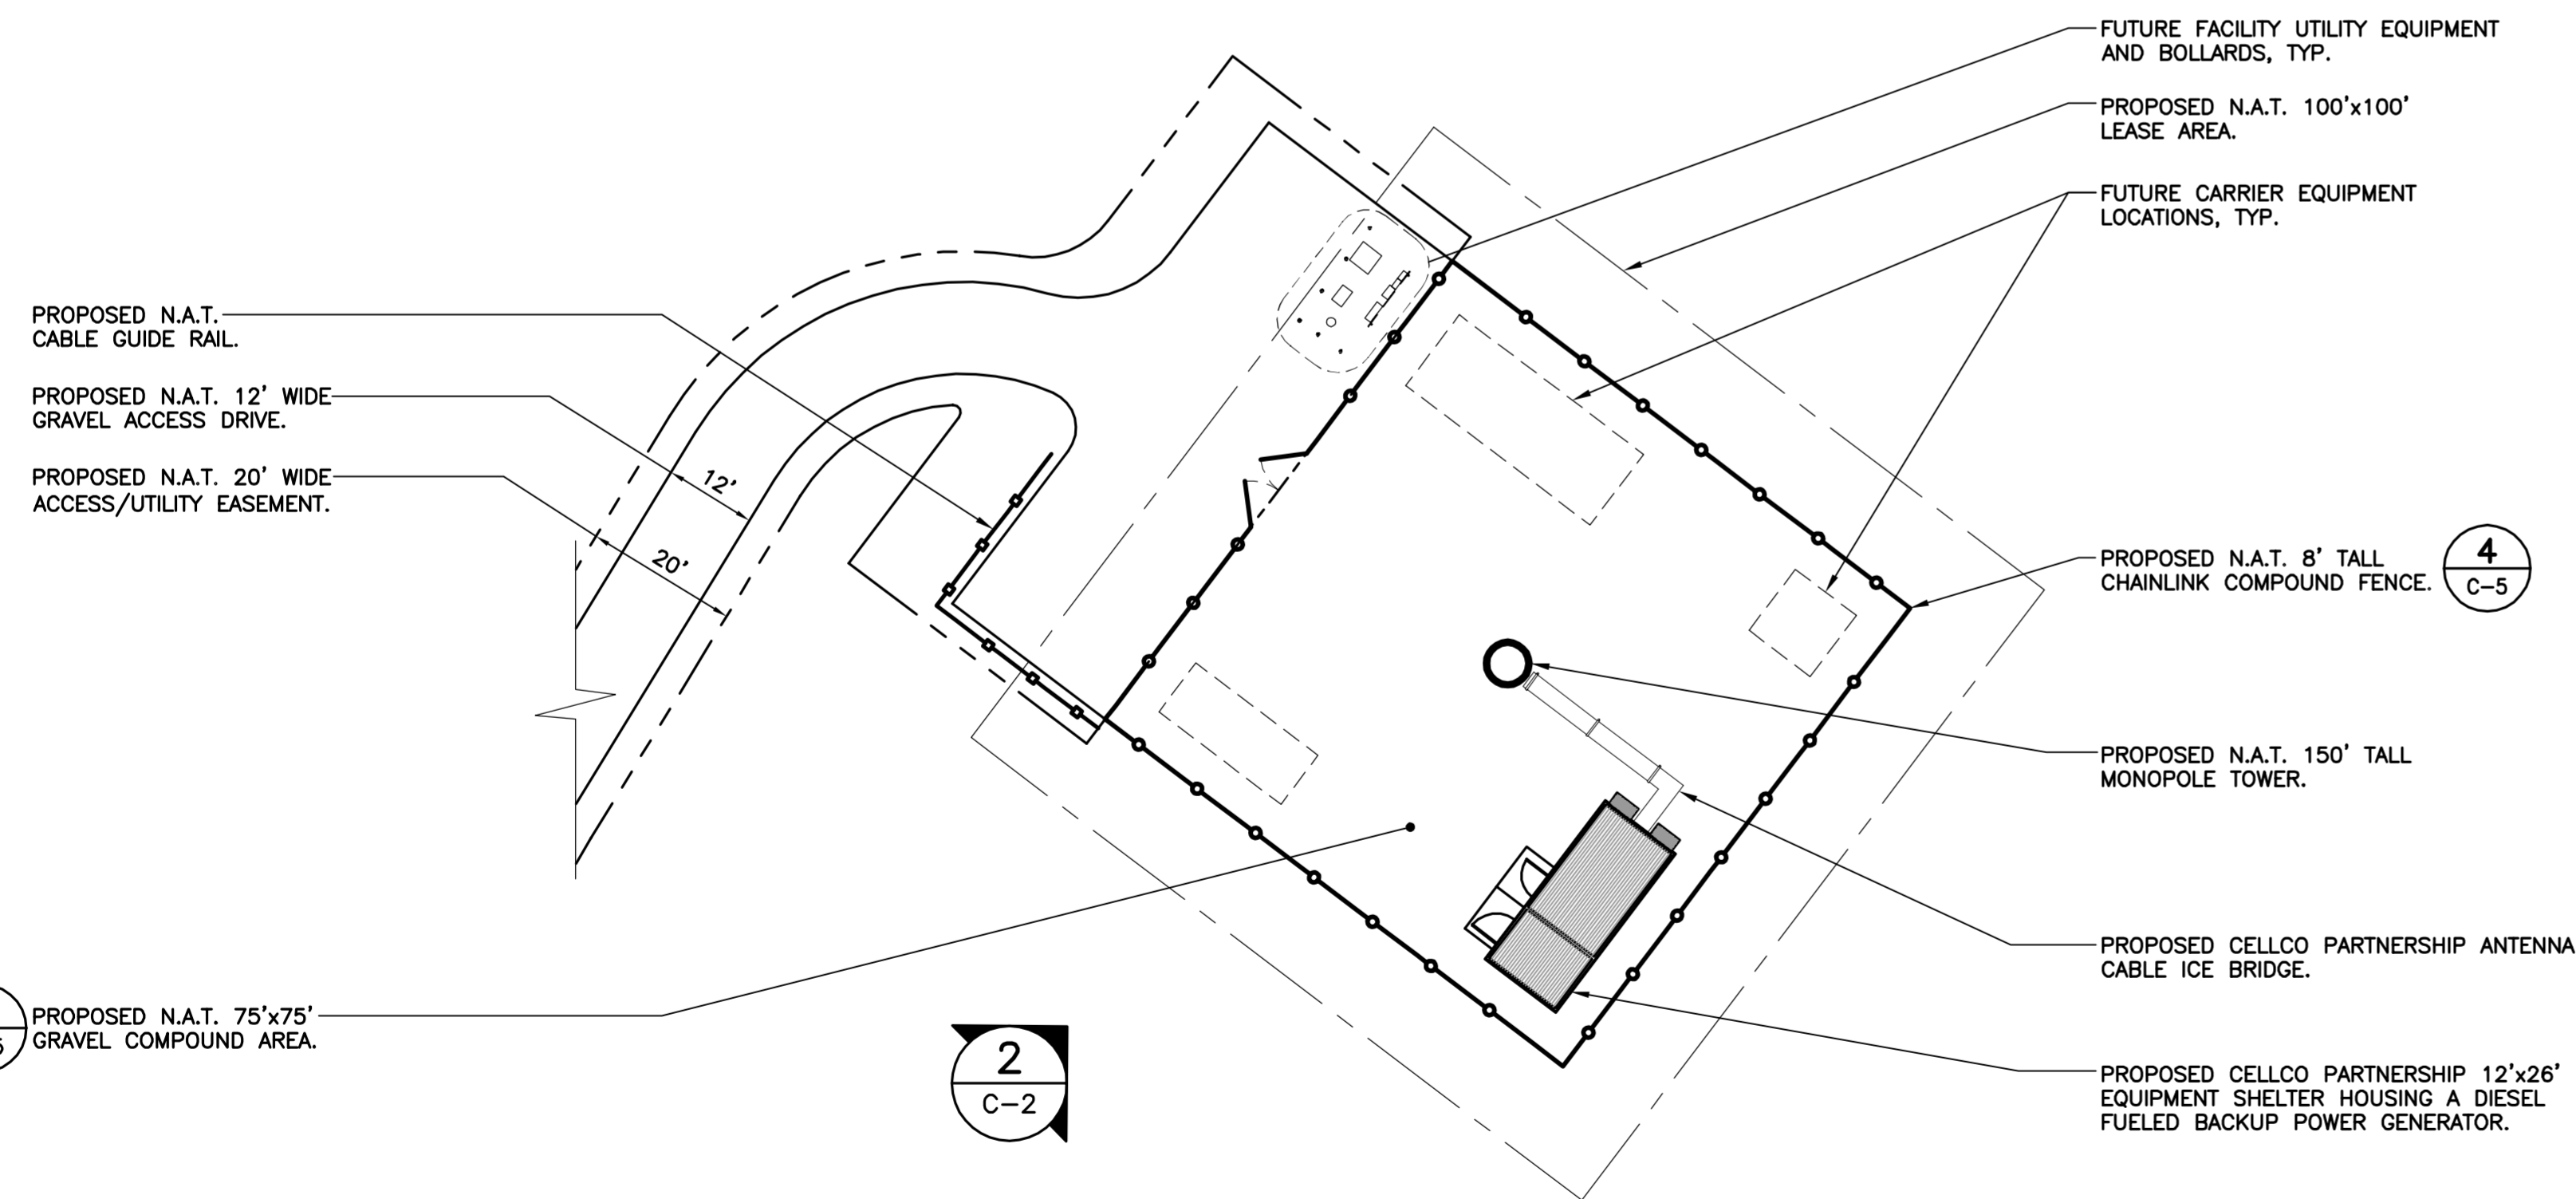



3 ANTENNA MOUNTING CONFIGURATION
C-2 NOT TO SCALE

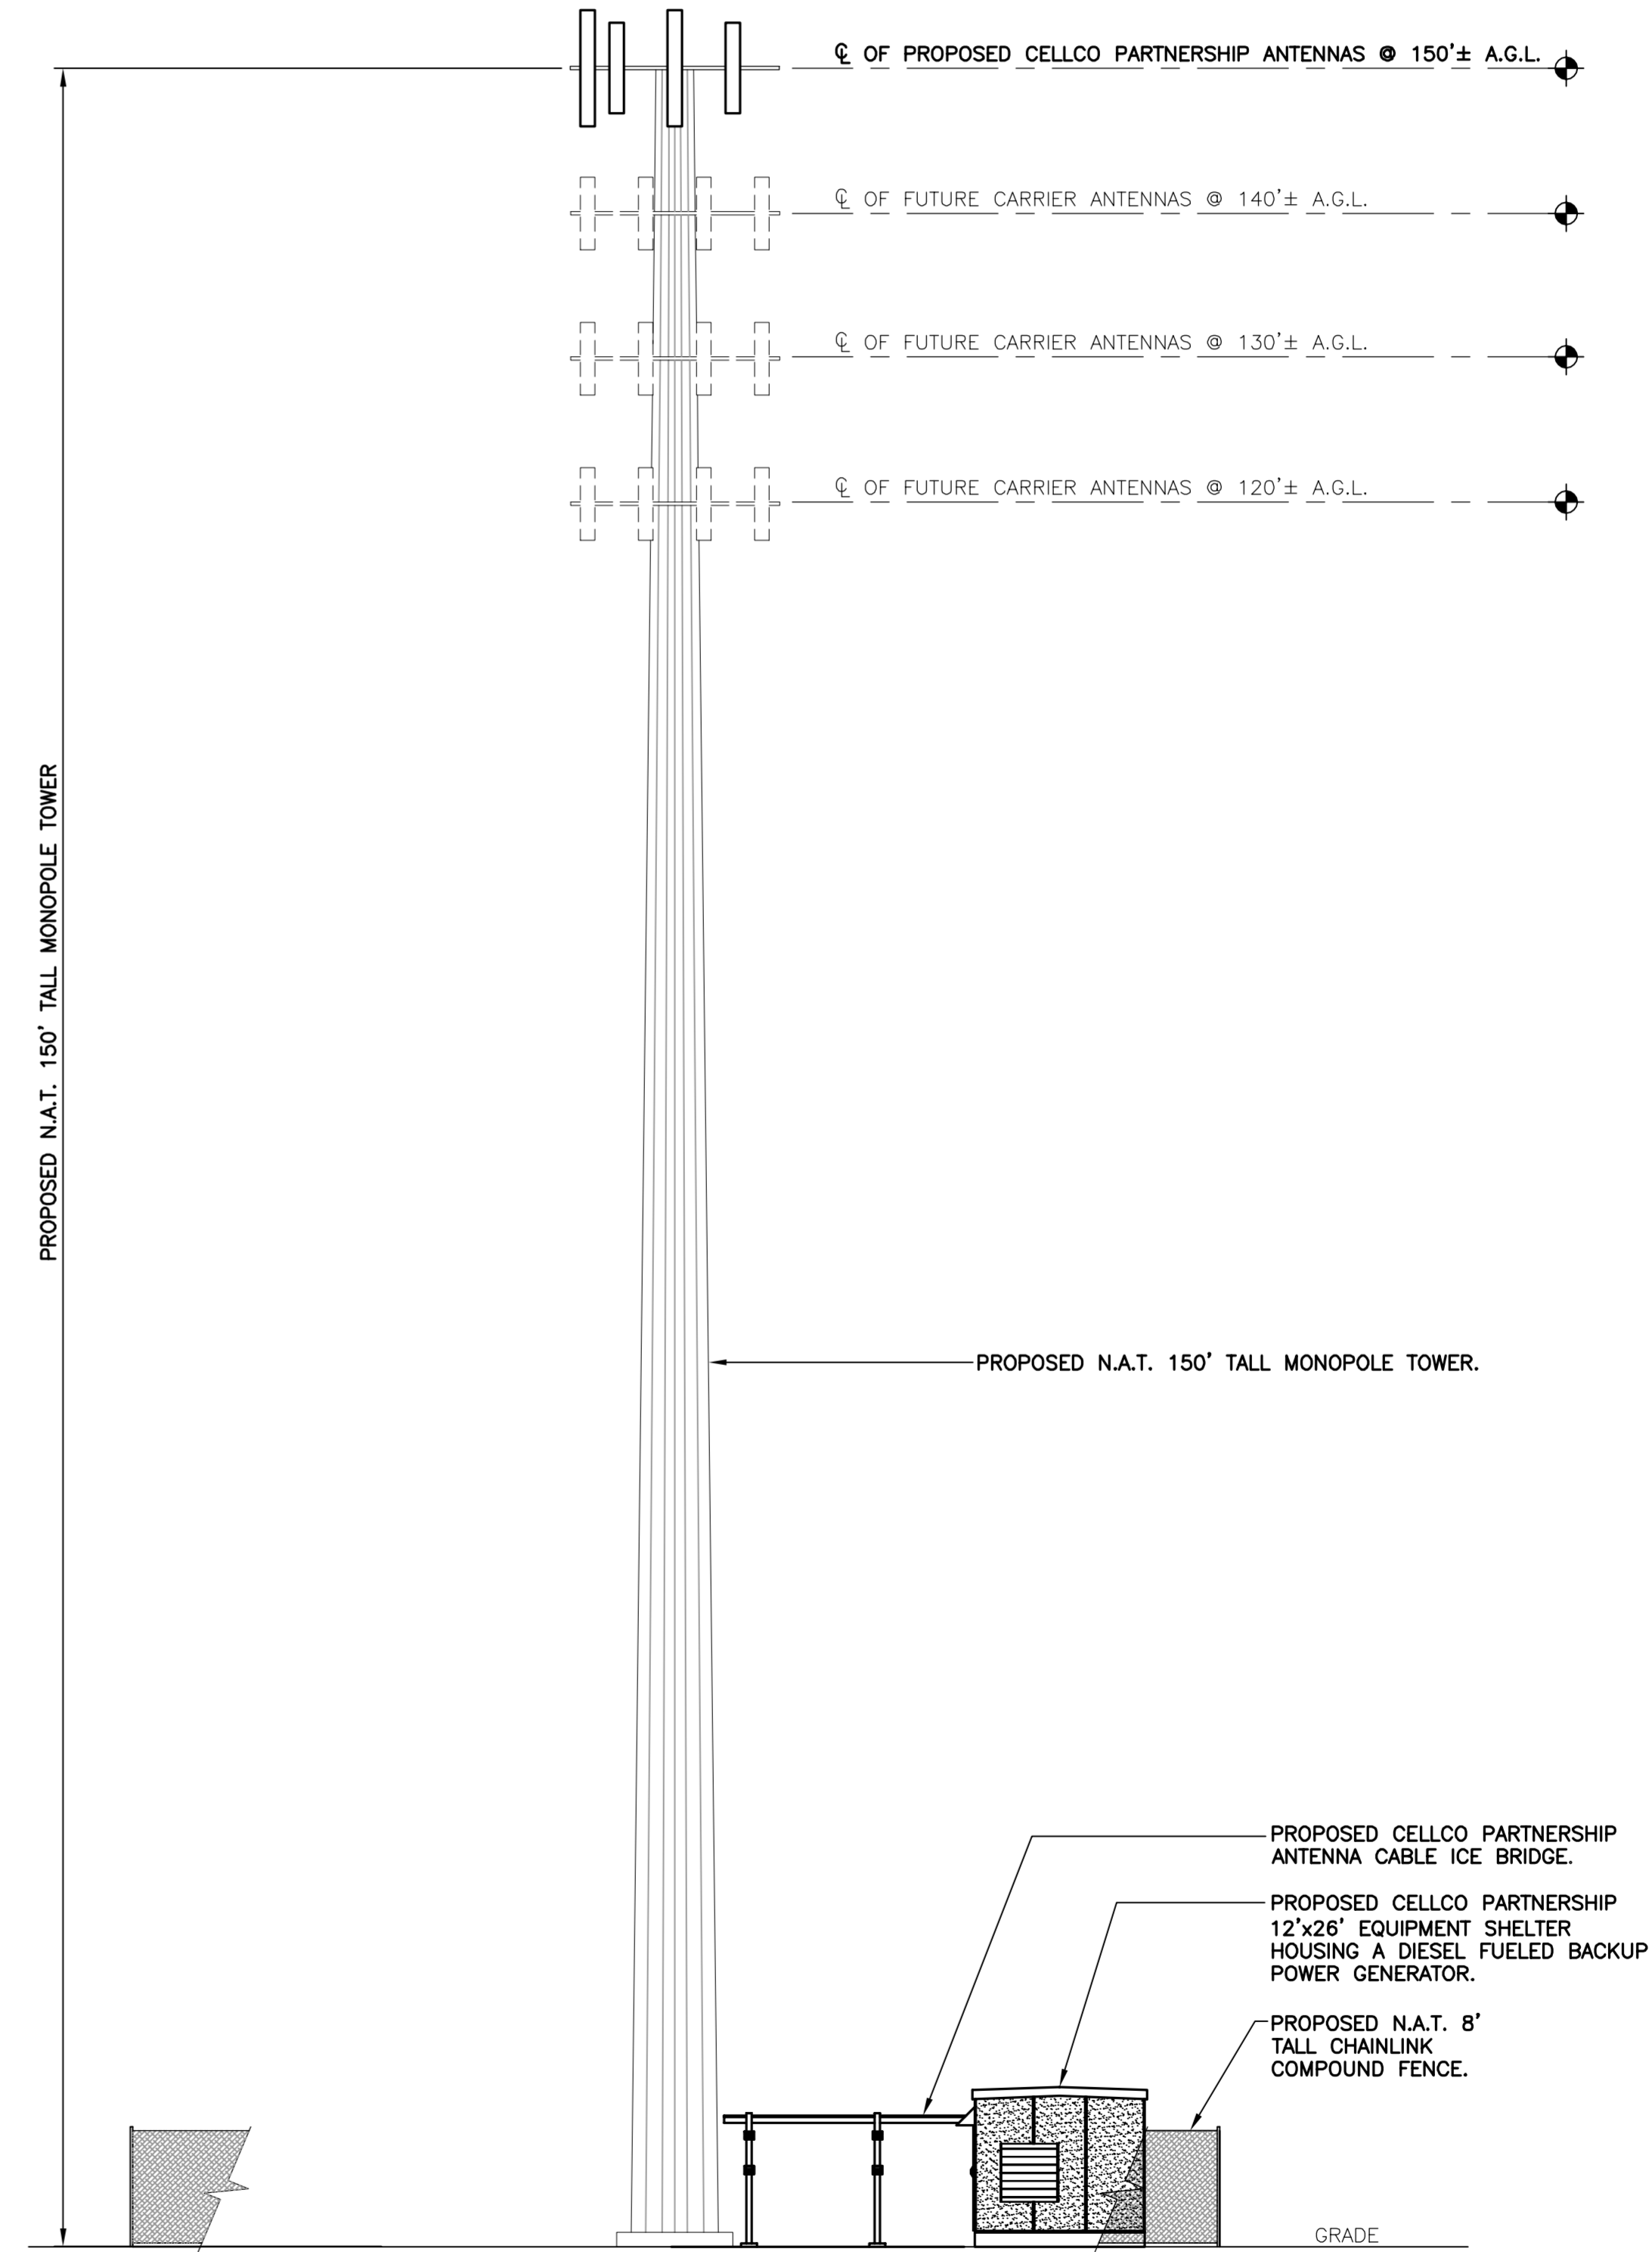

1 COMPOUND PLAN
C-2 SCALE: 1" = 20'

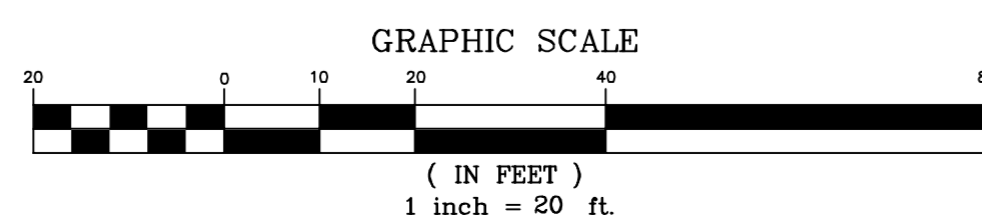

2 SOUTHWESTERN ELEVATION
C-2 SCALE: 1" = 10'

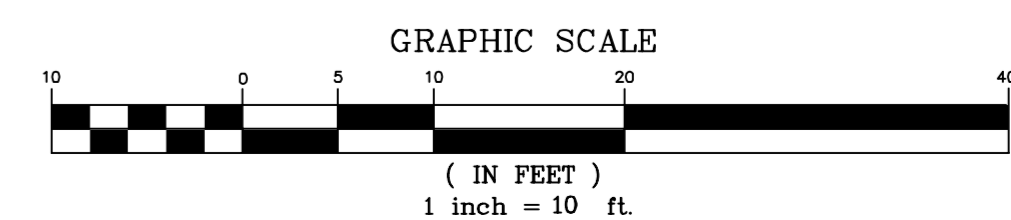

REV.	DATE	ISSUED FOR CLIENT REVIEW
0	06/28/13	HR
1	02/07/14	DWD
2	03/11/14	HR
3	04/17/14	HR
4	05/28/14	HR
5	01/30/15	DWD
6	07/07/15	HR

PROFESSIONAL ENGINEER SEAL

CENTEK engineering
Centered on Solutions
(203) 488-0380 Fax
(203) 488-3387 For
652 North Branford Road
Branford, CT 06405
www.CentekEng.com

NORTH ATLANTIC TOWERS

WIRELESS COMMUNICATIONS FACILITY
SITE NUMBER: CT1155C
SITE NAME: BETHEL (SITE 2)
62 + 64 CODFISH HILL ROAD
BETHEL, CT

DATE: 06/27/13
SCALE: AS NOTED
JOB NO. 13116

COMPOUND PLAN, ELEVATION AND ANTENNA MOUNTING CONFIG.

C-2

Sheet No. 4 of 8