




PLAN VIEW
SCALE
1 inch = 30 ft.

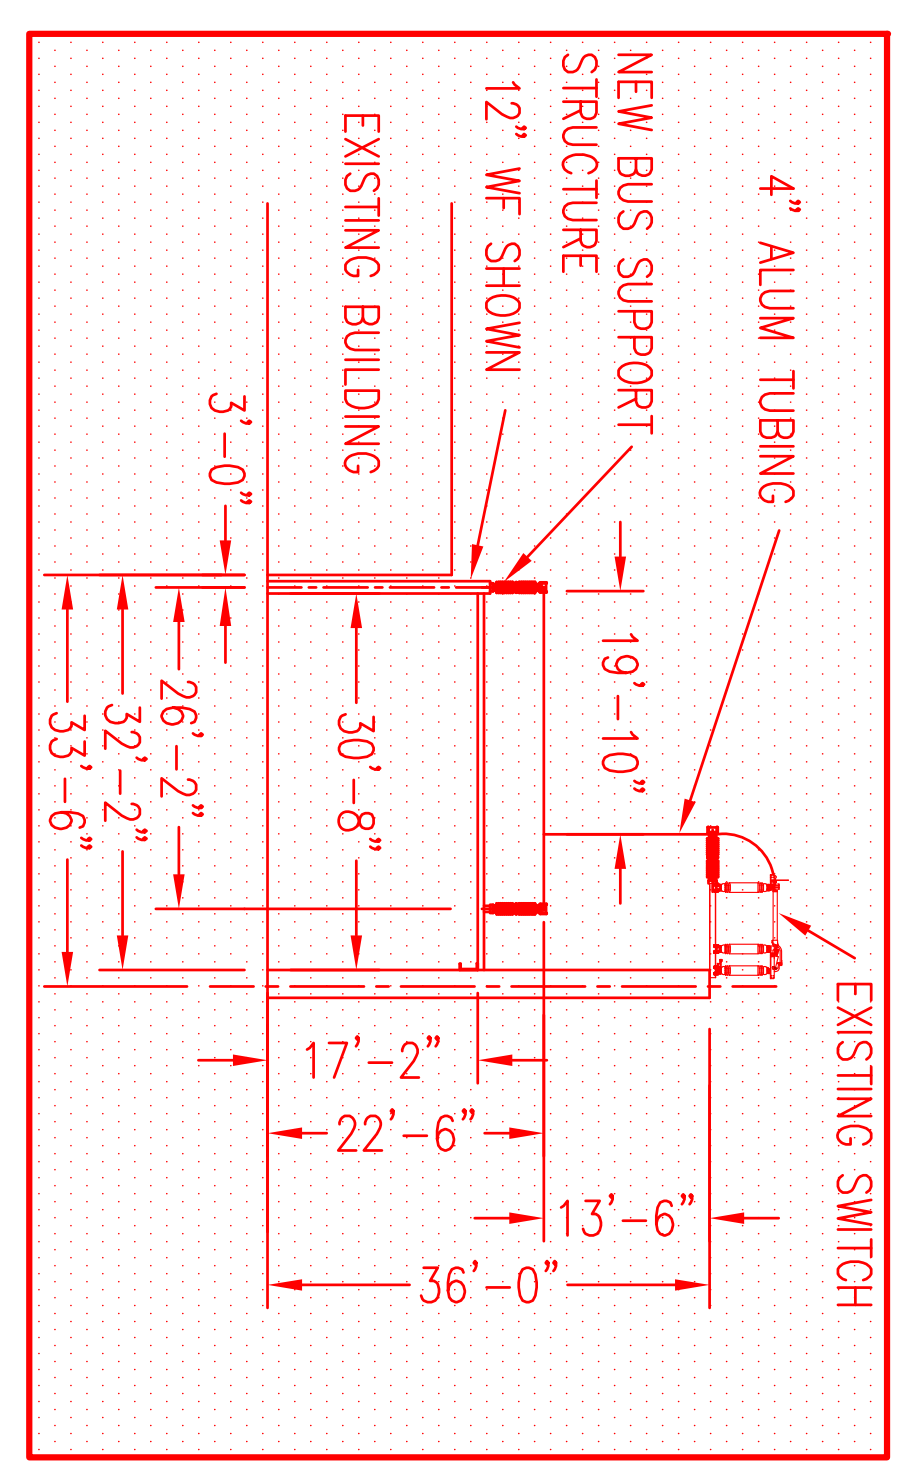


SECTION D-D
1/8 inch = 1 ft.

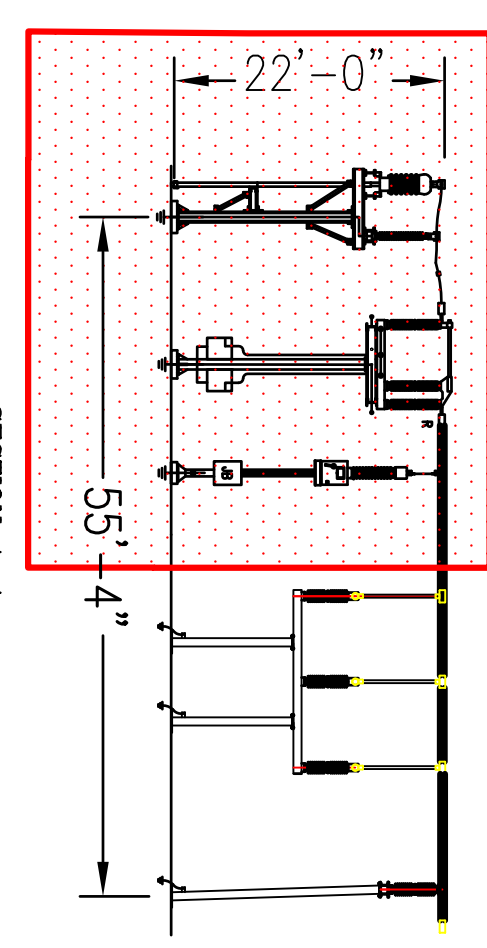


SECTION A-A
1/8 inch = 1 ft.

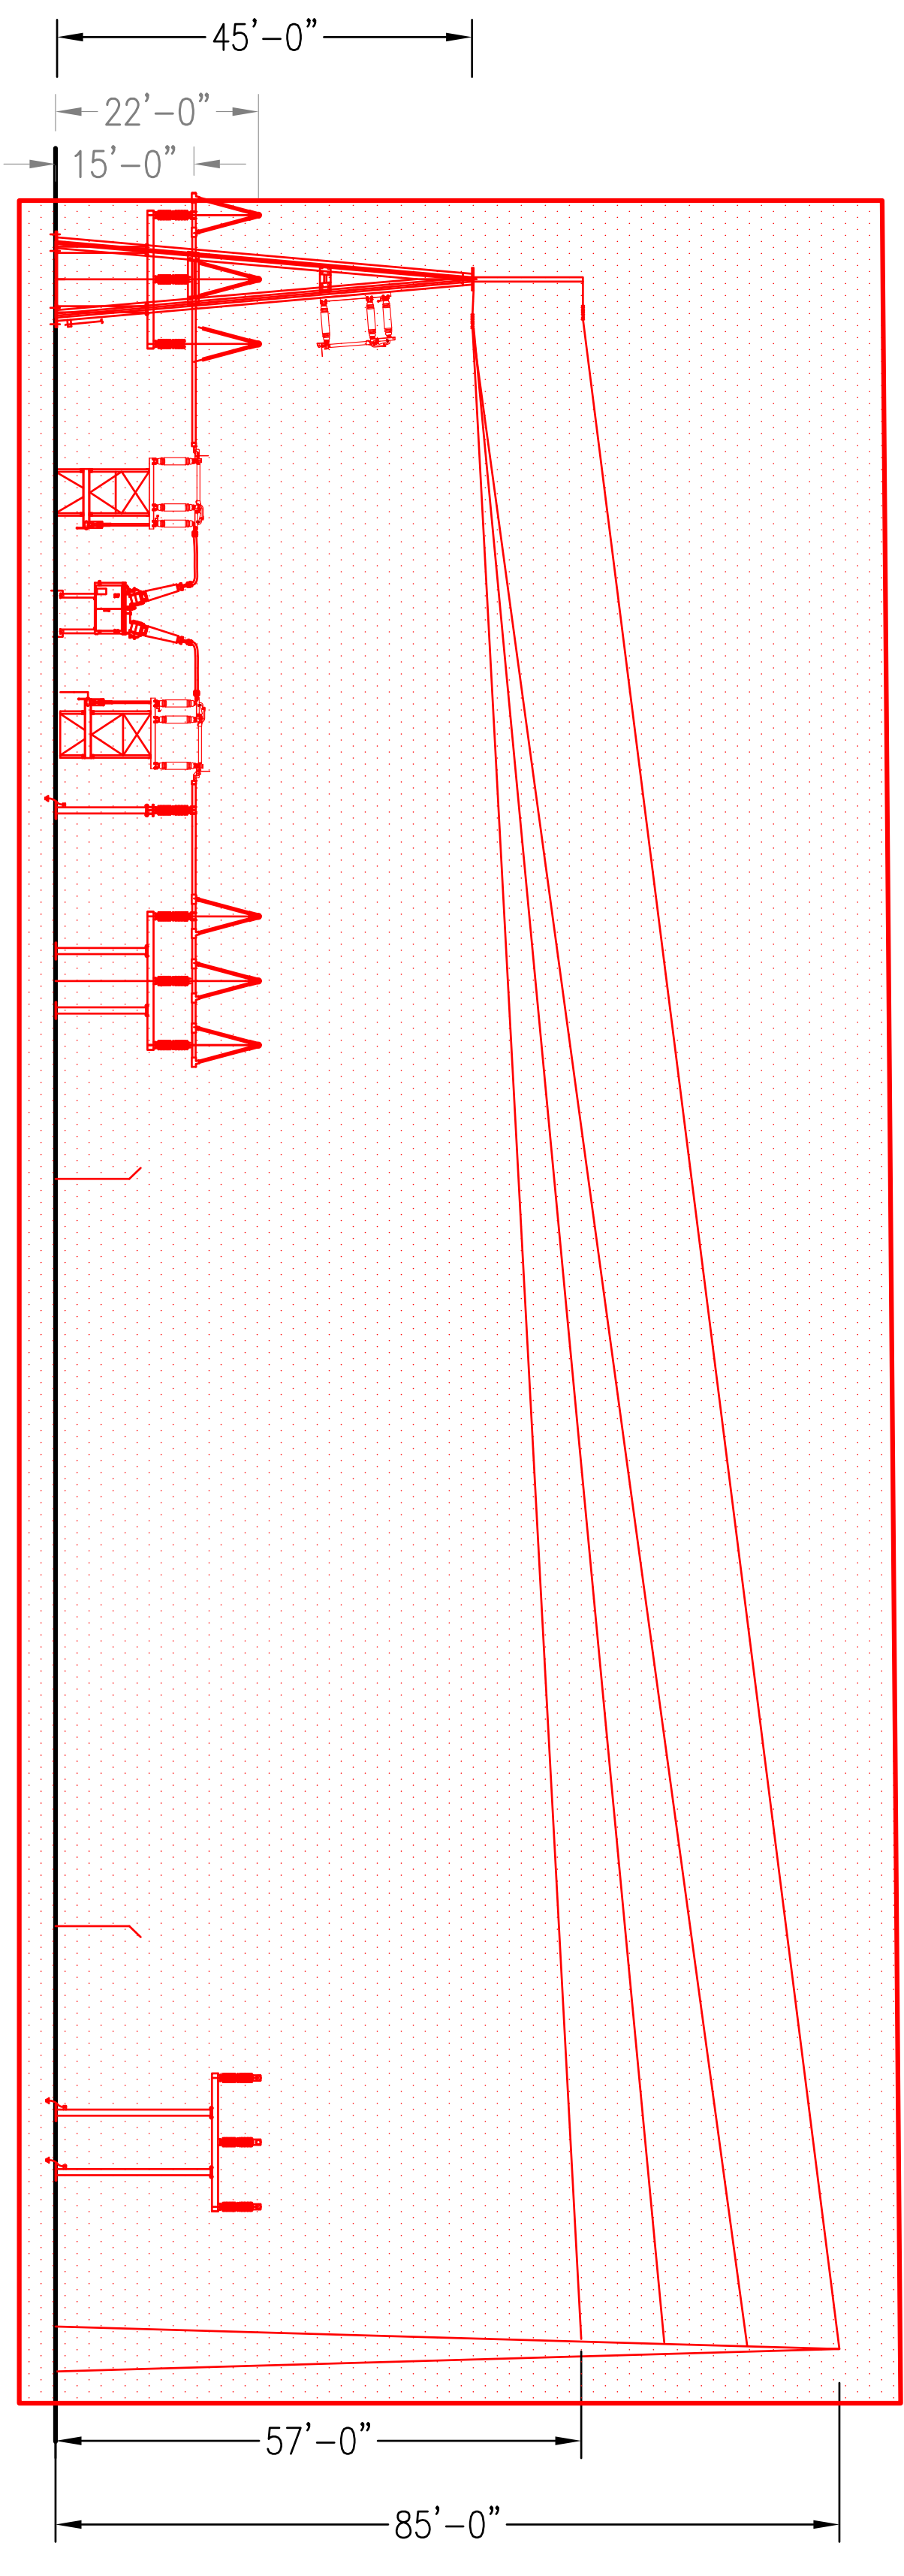

SECTION B-B
1/8 inch = 1 ft.

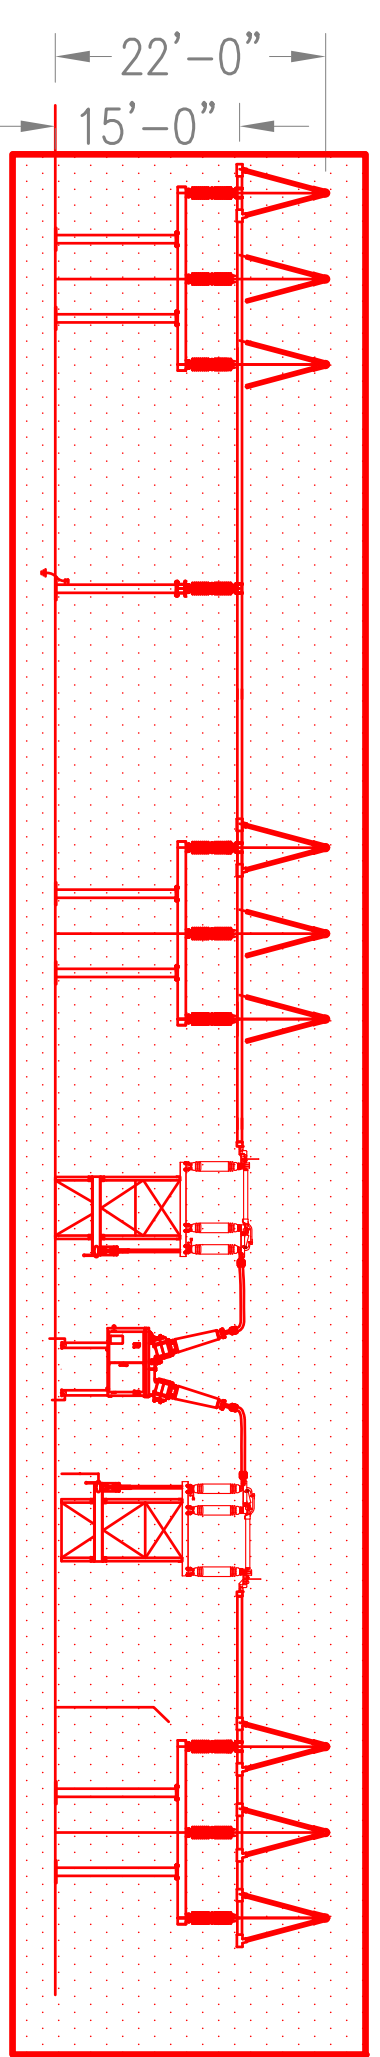

SECTION C-C
1/8 inch = 1 ft.




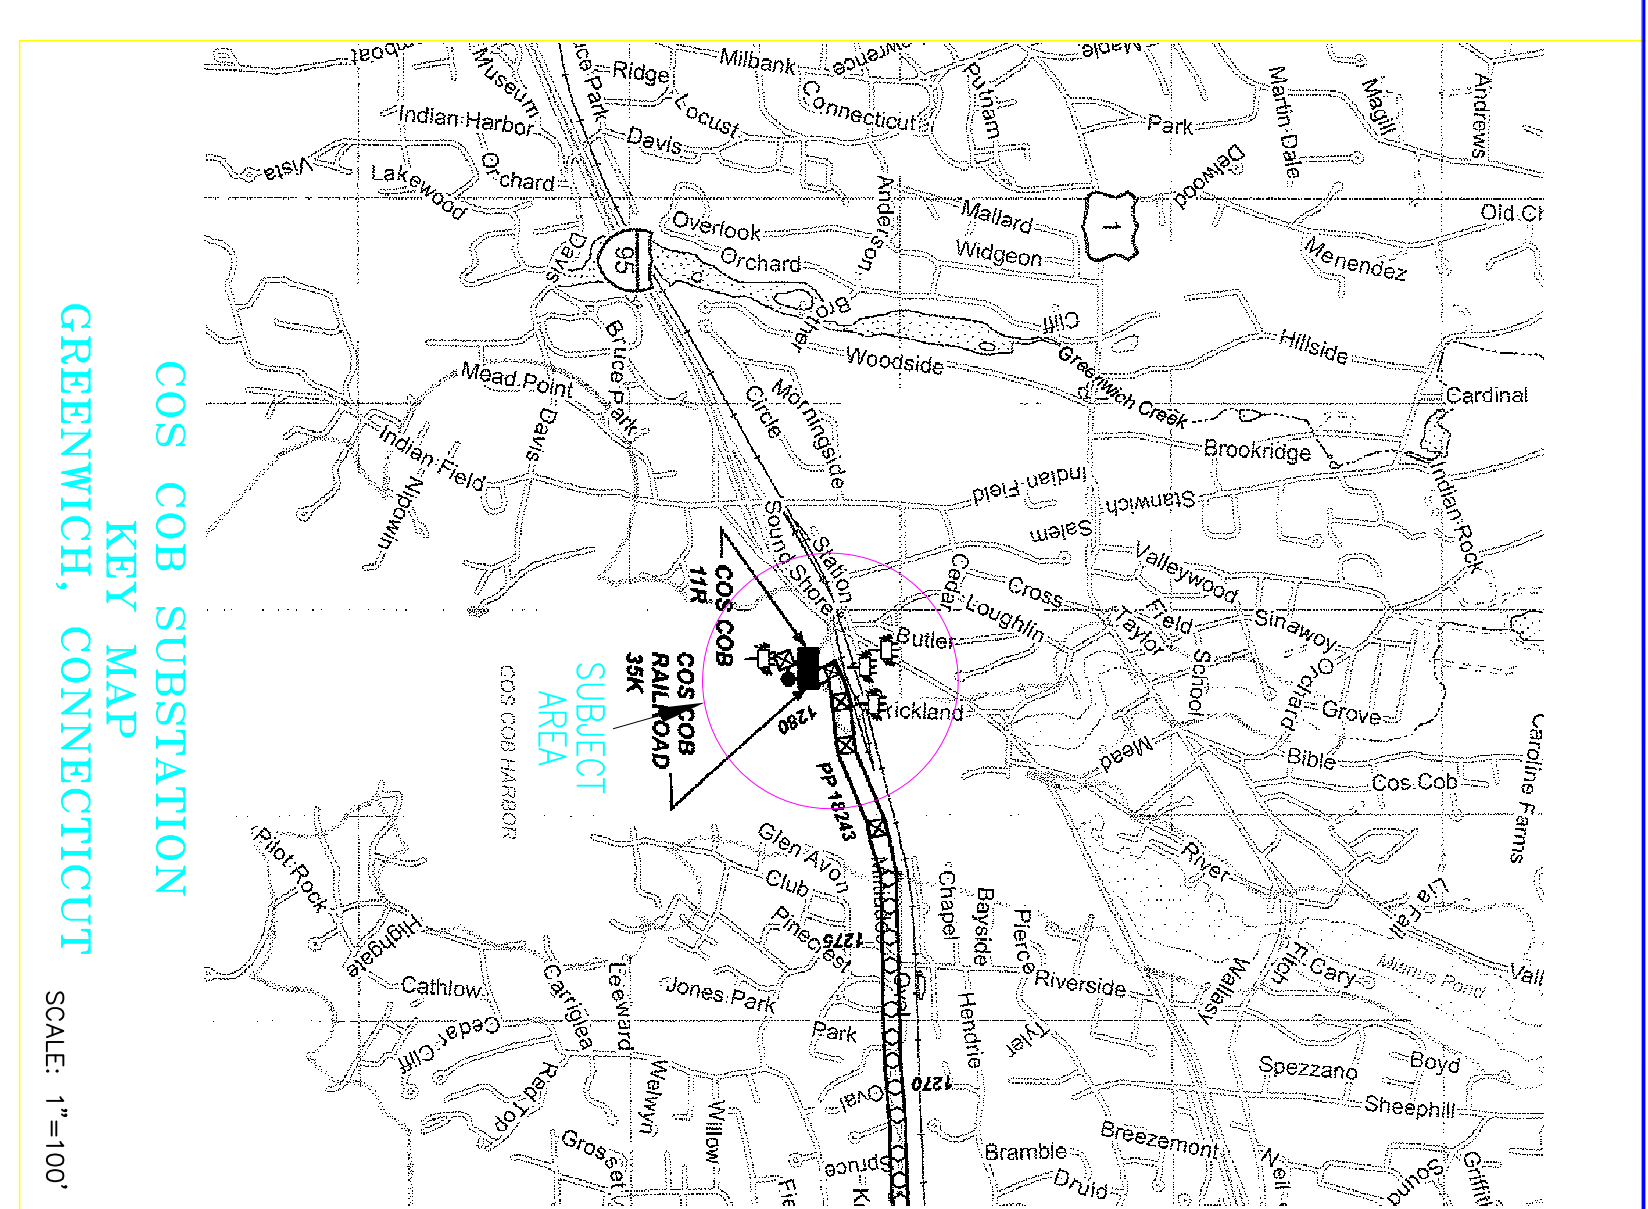


2015
Additions

EVERSOURCE
ENERGY

COS COB
PLAN & SECTIONS
CONNECTICUT SITING COUNCIL
GREENWICH, CT

REV	DATE	BY	CHKD	APP	DATE	APP
A0	4/15	PD	4/15			
H-SHADE	1" = 30'-0"	D				
	1" = 30'-0"					
FILE NUMBER						
15706-92003						

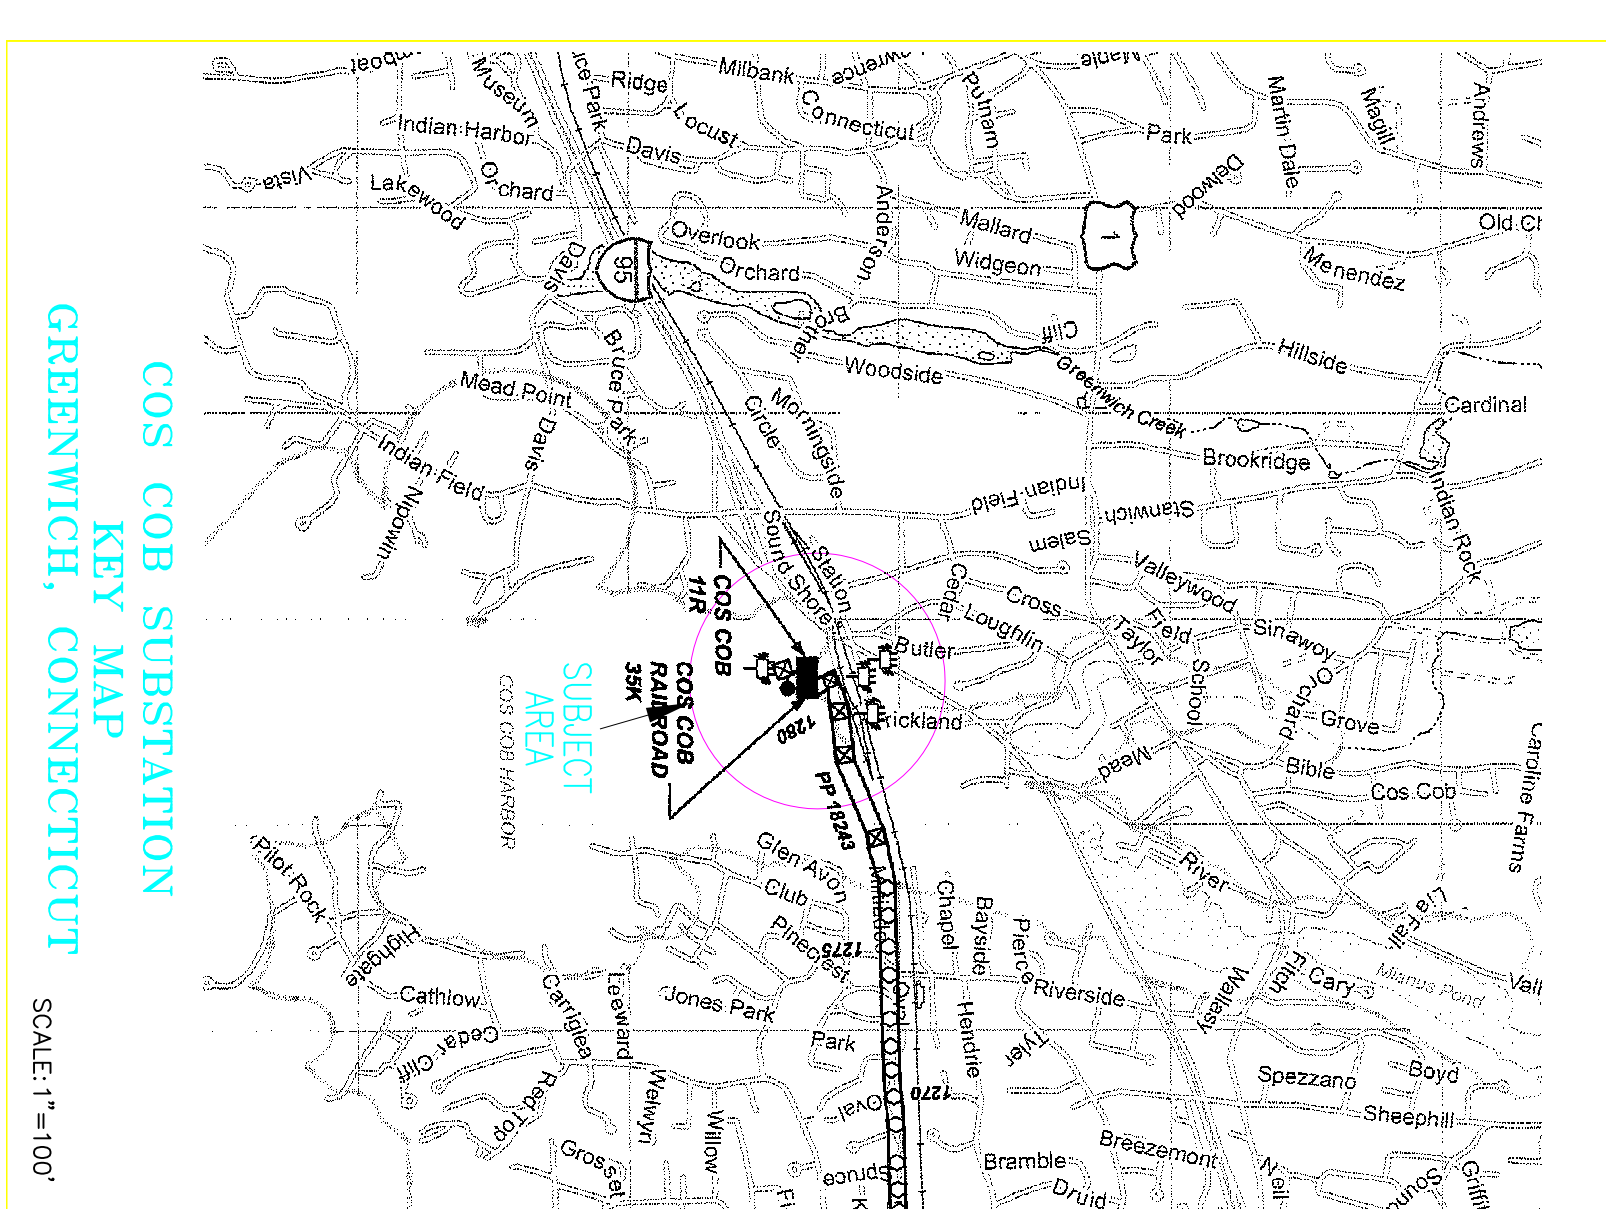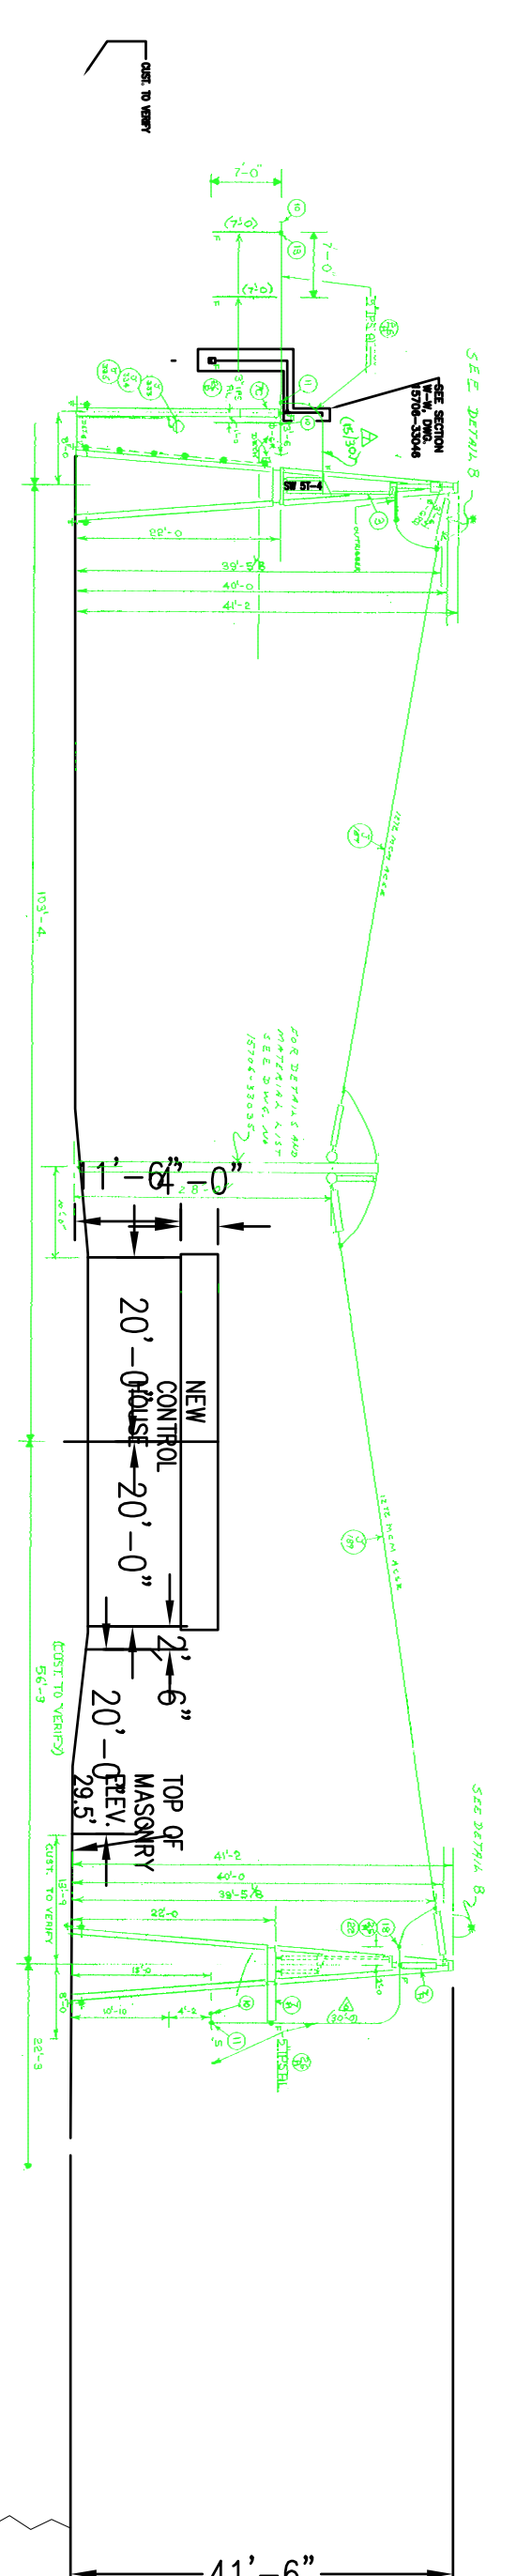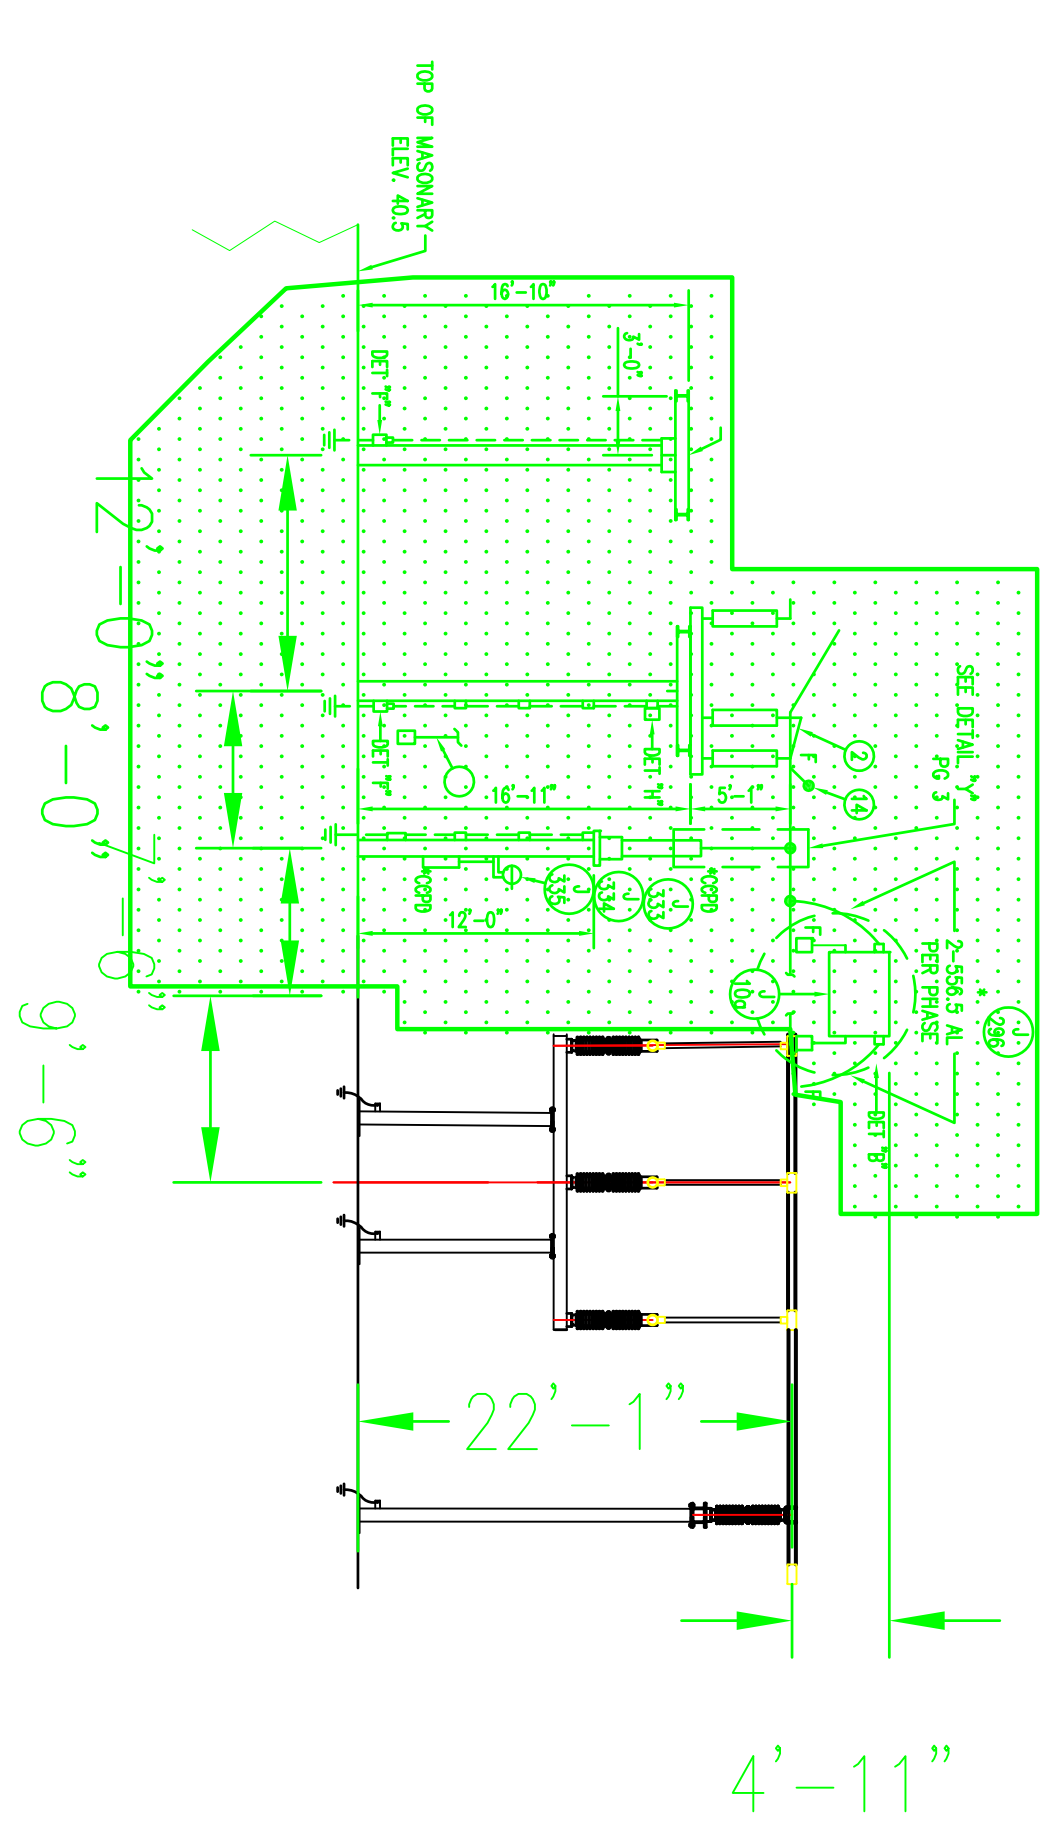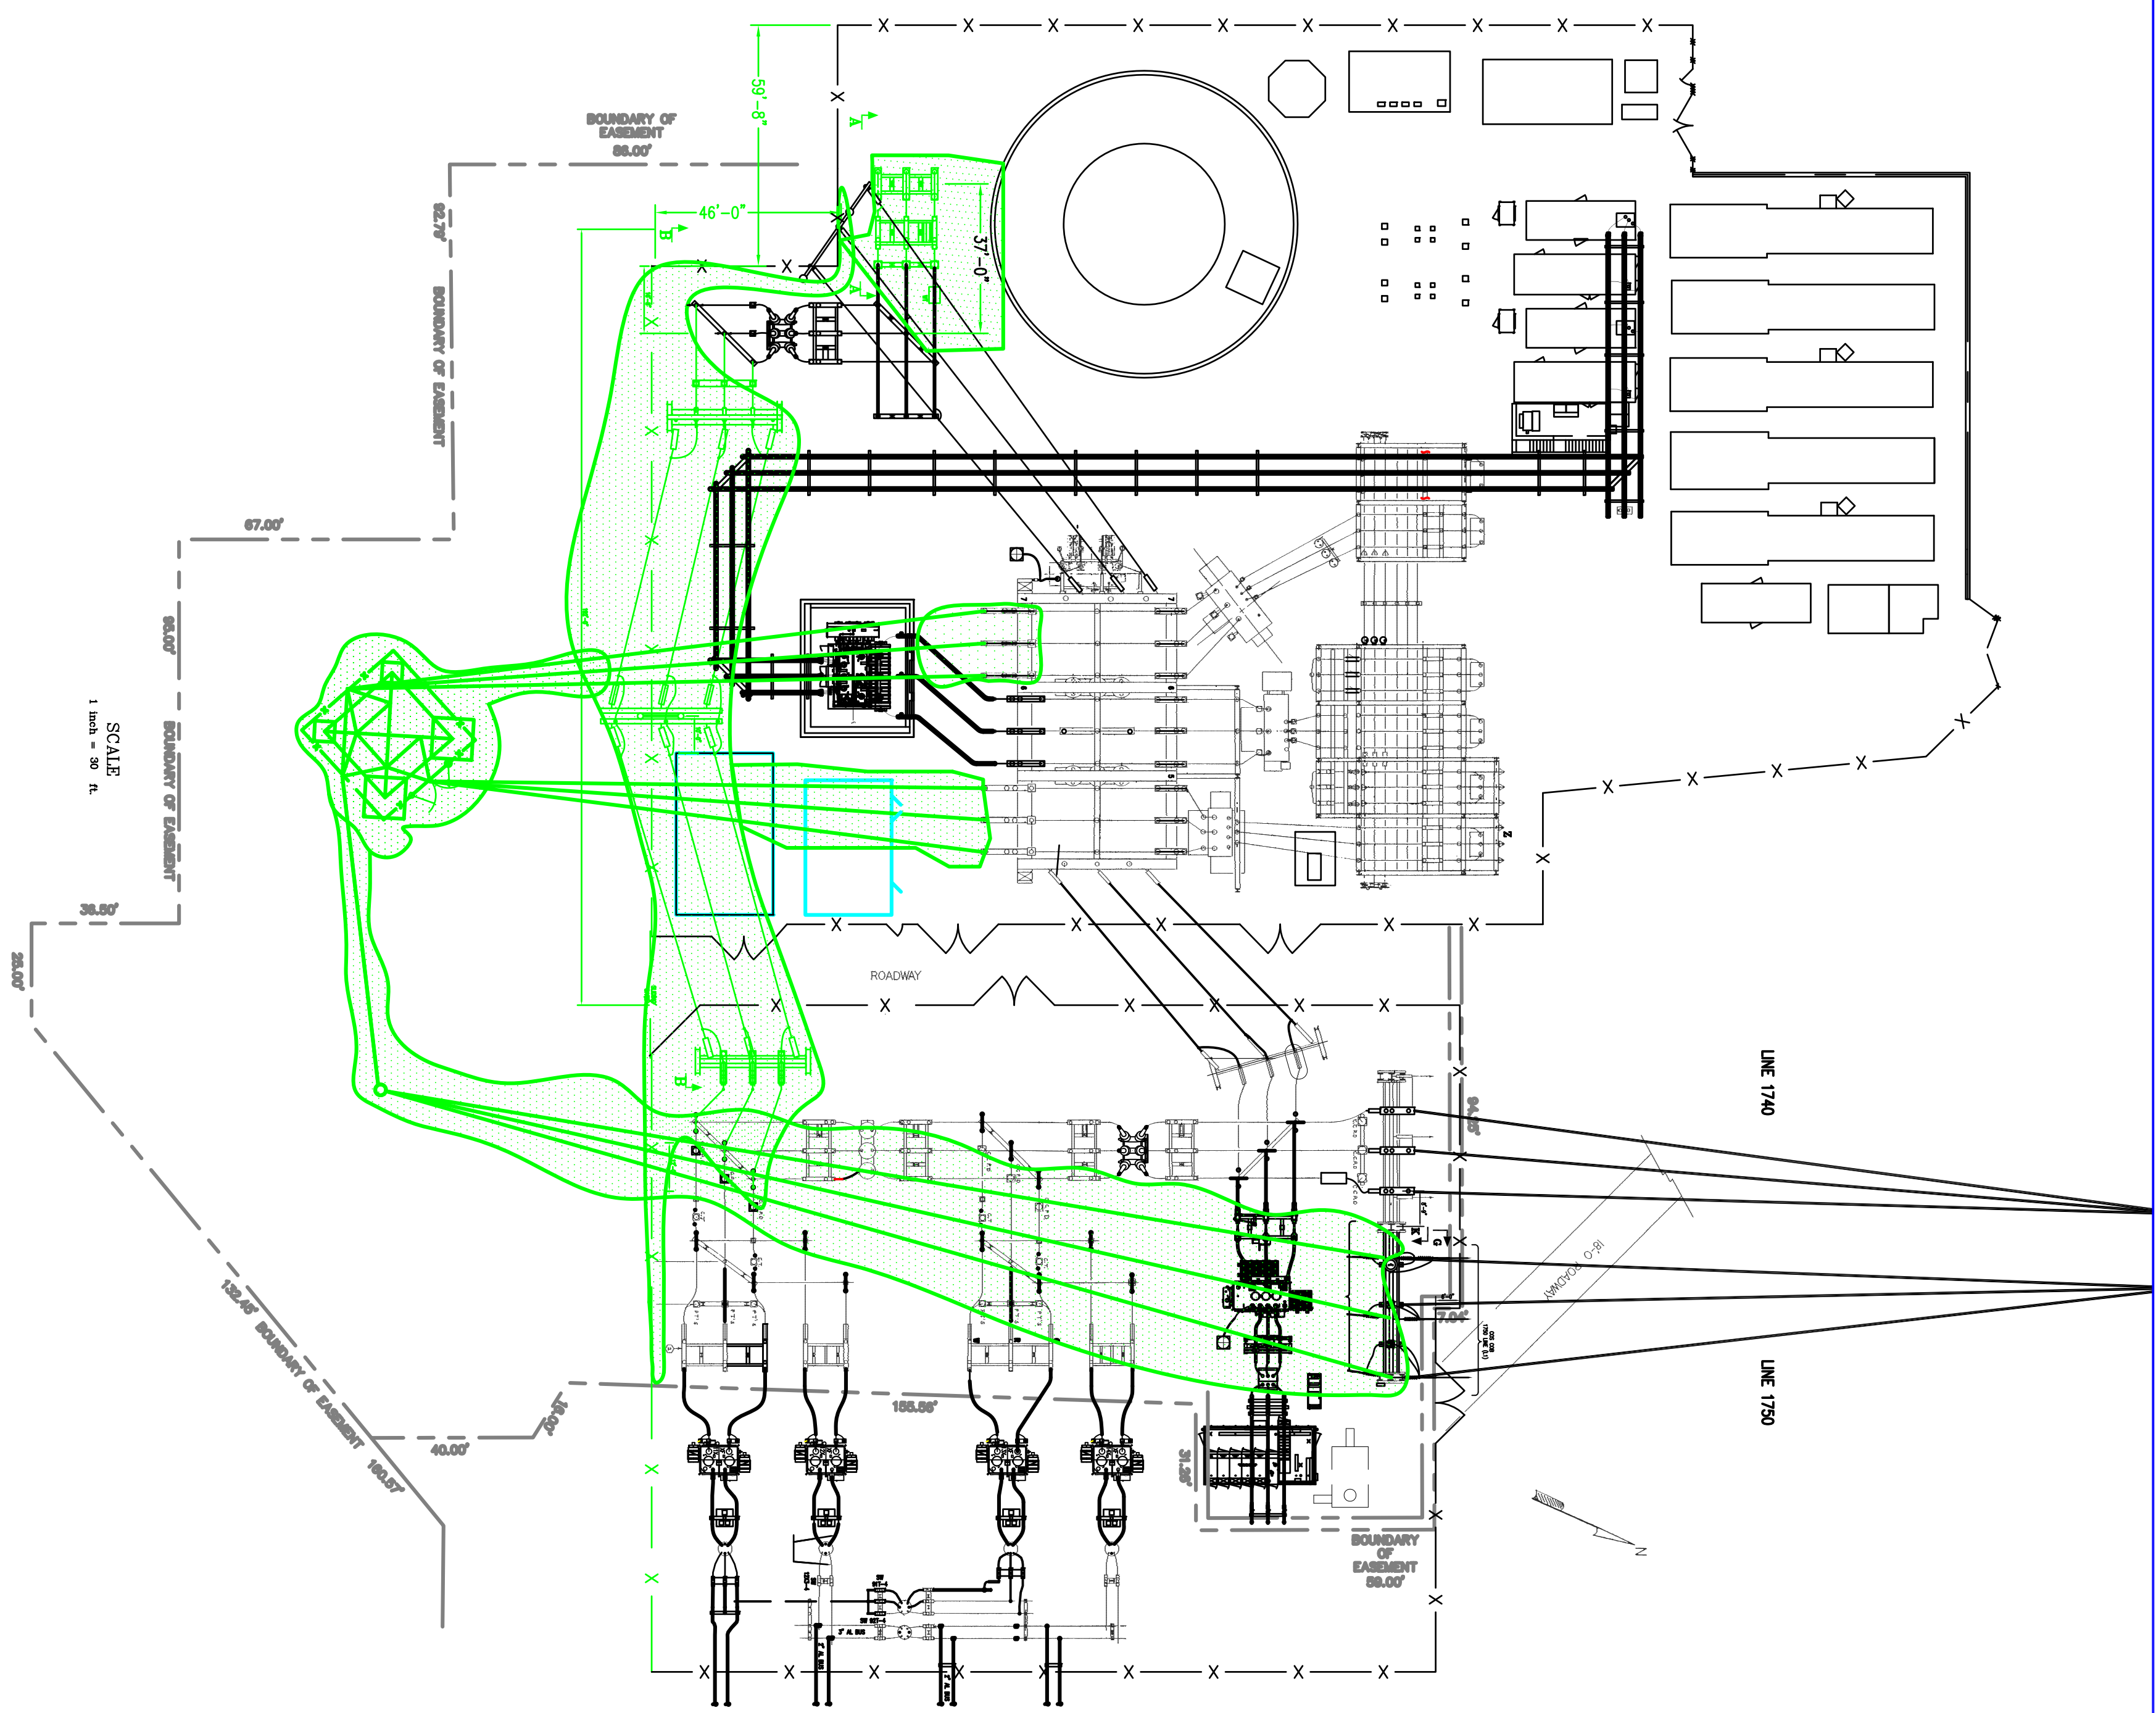

2015
Removals

EVERSOURCE
ENERGY

COS COB
PLAN & SECTIONS
CONNECTICUT SITING COUNCIL
GREENWICH, CT

REV	DATE	BY	CHKD	APP	DESCRIPTION
01	4/15	AD	PD	JAP	ISSUE FOR PERMITTING
02	4/15	AD	PD	JAP	ISSUE FOR PERMITTING
03	4/15	AD	PD	JAP	ISSUE FOR PERMITTING

DATE PLOTTED: 4/15/15
SCALE: 1" = 30'-0"
FIELD BOOK & PAGES: 1/5
REV. DWG: 15706-92003
REV. FIELD NUMBER: 15706-92003