

PRELIMINARY DESIGN

LEGEND

PROPOSED 115-kV CENTERLINE	—	PROPOSED STRUCTURE	●
PROPOSED 115-kV CONDUCTOR	—	EXISTING STRUCTURE TO REMAIN	○
PROPOSED 115-kV SHIELD WIRE	—	DISTRIBUTION WIRE CROSSING	+
EXISTING TRANSMISSION CENTERLINE	- - -	WETLANDS	
EXISTING ROW PROPERTY LINE	— · —	WATER	
TOWN/STATE BOUNDARY	- · - · -	GND PROFILE LEFT 20.5'	- · - · -
		GND PROFILE CENTER	—
		GND PROFILE RIGHT 20.5'	- · - · -

North

0 80
VERTICAL SCALE IN FEET

0 400
HORIZONTAL SCALE IN FEET

NO.	DATE	DESIGN REVISIONS	BY	CHK	APP	APP

BURNS MCDONNELL

83707



date 06/19/2015 detailed V. Montemurro

designed V. Montemurro checked P. Williams

EVERSOURCE ENERGY

TITLE
FROST BRIDGE TO CAMPVILLE 115-kV PROJECT
PLAN & PROFILE SHEET 12 OF 12

BY	BMcD	CHKD	APP	APP
DATE	2015	DATE	DATE	DATE
V-SCALE	1":80'	SIZE	B	
H-SCALE	1":400'	V.S.	FIELD BOOK & PAGES	
R.E. PROJ. NUMBER	EVERSOURCE DWG NO.			

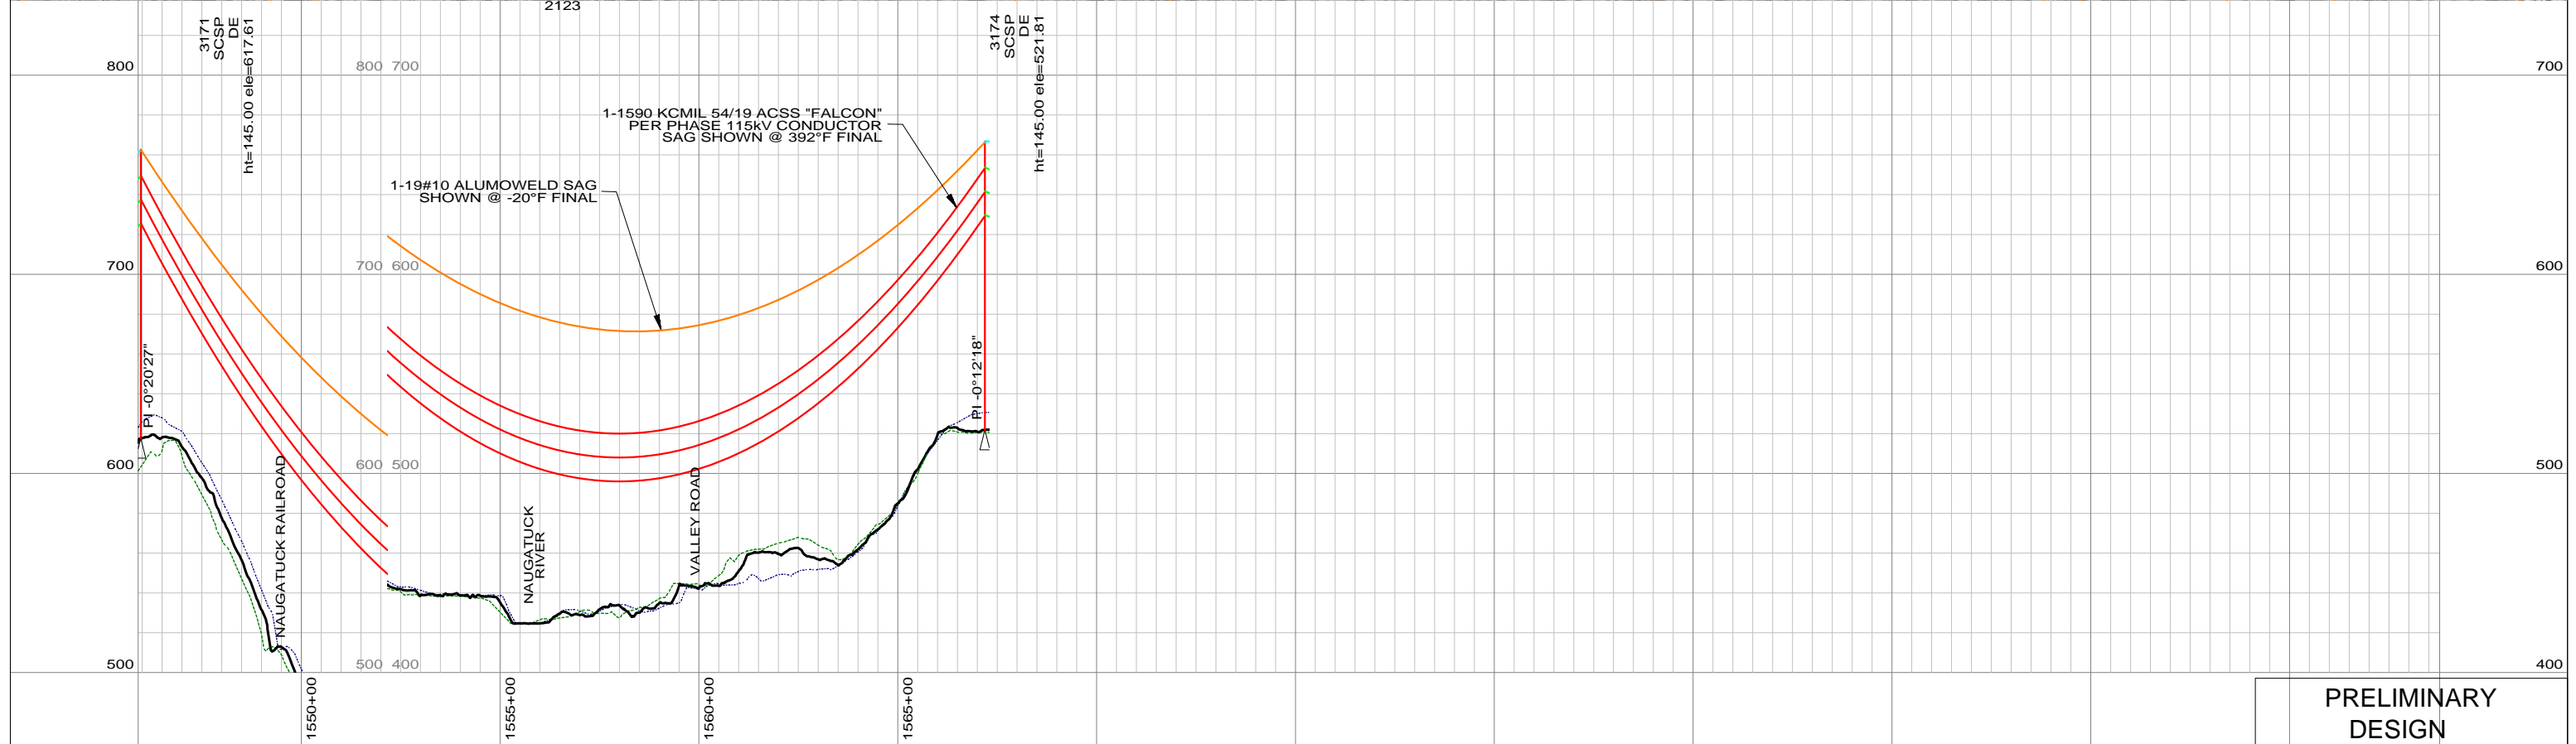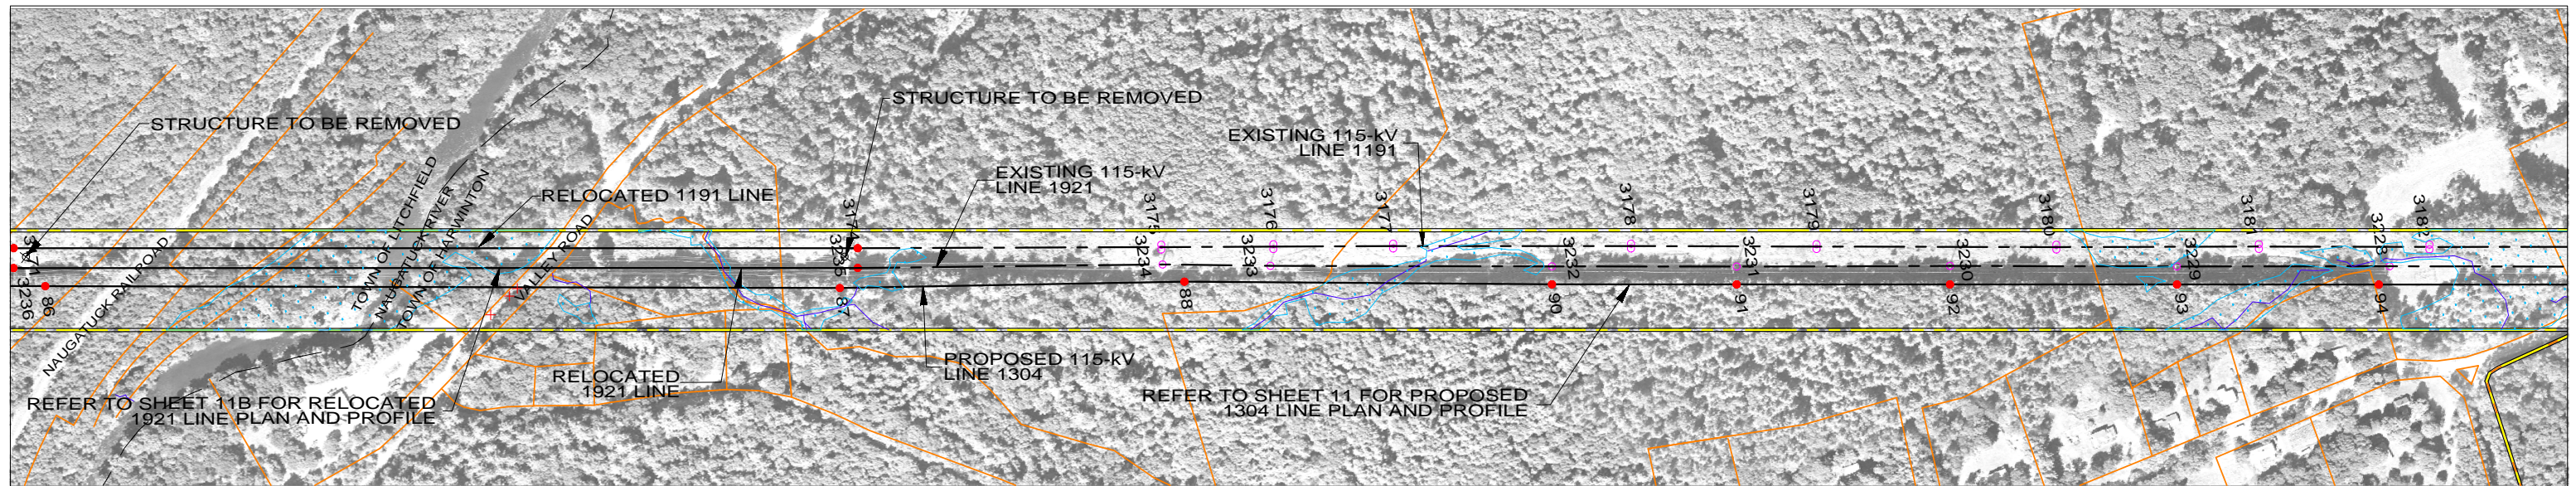

PRELIMINARY DESIGN

LEGEND

PROPOSED 115-kV CENTERLINE	—	PROPOSED STRUCTURE	●
PROPOSED 115-kV CONDUCTOR	—	EXISTING STRUCTURE TO REMAIN	○
PROPOSED 115-kV SHIELD WIRE	—	DISTRIBUTION WIRE CROSSING	+
EXISTING TRANSMISSION CENTERLINE	- - -	WETLANDS	
EXISTING ROW PROPERTY LINE	— · —	WATER	
TOWN/STATE BOUNDARY	- · - · -	GND PROFILE LEFT 20.5'	- · - · -
		GND PROFILE CENTER	—
		GND PROFILE RIGHT 20.5'	- · - · -

North →

VERTICAL SCALE IN FEET

HORIZONTAL SCALE IN FEET

NO.	DATE	DESIGN REVISIONS	BY	CHK	APP	APP

83707

date	06/19/2015	detailed	V. Montemurro
designed	V. Montemurro	checked	P. Williams


EVERSOURCE ENERGY

TITLE

FROST BRIDGE TO CAMPVILLE 115-kV PROJECT


PLAN & PROFILE SHEET 11A OF 12

BY	BMcD	CHKD	APP	APP
DATE	2015	DATE	DATE	DATE
V-SCALE	1":80'	SIZE	B	
H-SCALE	1":400'	V.S.	FIELD BOOK & PAGES	
R.E. PROJ. NUMBER	EVERSOURCE DWG NO.			

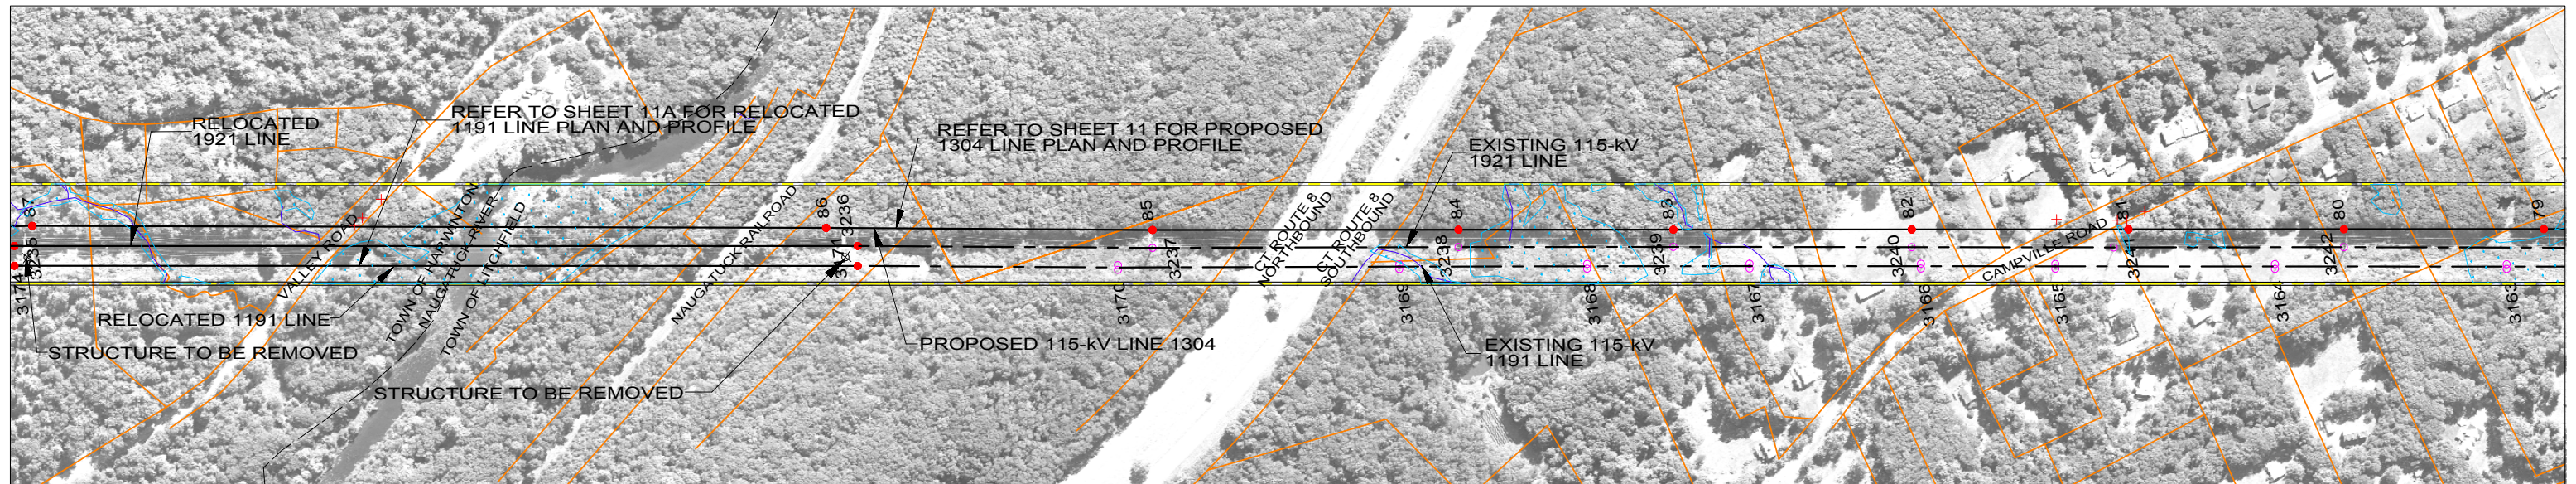

LEGEND

- PROPOSED 115-kV CENTERLINE
- PROPOSED 115-kV CONDUCTOR
- PROPOSED 115-kV SHIELD WIRE
- EXISTING TRANSMISSION CENTERLINE
- EXISTING ROW
- PROPERTY LINE
- TOWN/STATE BOUNDARY
- PROPOSED STRUCTURE
- EXISTING STRUCTURE TO REMAIN
- DISTRIBUTION WIRE CROSSING
- WETLANDS
- WATER
- GND PROFILE LEFT 20.5'
- GND PROFILE CENTER
- GND PROFILE RIGHT 20.5'

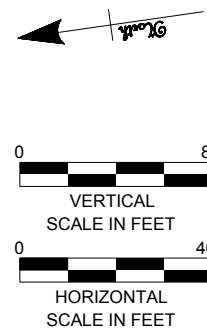

NO.	DATE	DESIGN REVISIONS	BY	CHK	APP	APP



83707

date 06/19/2015 detailed V. Montemurro
 designed V. Montemurro checked P. Williams

EVERSOURCE ENERGY

TITLE
**FROST BRIDGE TO CAMPVILLE 115-kV PROJECT
 PLAN & PROFILE SHEET 11B OF 12**

BY	BMcD	CHKD	APP	APP
DATE	2015	DATE	DATE	DATE
V-SCALE	1":80'	SIZE	B	
H-SCALE	1":400'	V.S.	FIELD BOOK & PAGES	
R.E. PROJ. NUMBER	EVERSOURCE DWG NO.			