

Drawing Copyright © 2006 Clough Harbour & Associates LLP



CHA PROJECT NO:  
15363 - 1002 - 1601

[illegible]

IT IS A VIOLATION OF LAW FOR ANY PERSON,  
UNLESS THEY ARE ACTING UNDER THE DIRECTION  
OF A LICENSED PROFESSIONAL ENGINEER,  
TO ALTER THIS DOCUMENT.

SITE ID:  
CT-999-0096

SITE NAME:  
WATERBURY, CT


SITE ADDRESS:  
940 MERIDEN ROAD  
WATERBURY, CT  
06705  
NEW HAVEN COUNTY

SHEET TITLE


ABUTTERS MAP

SHEET NUMBER

A01

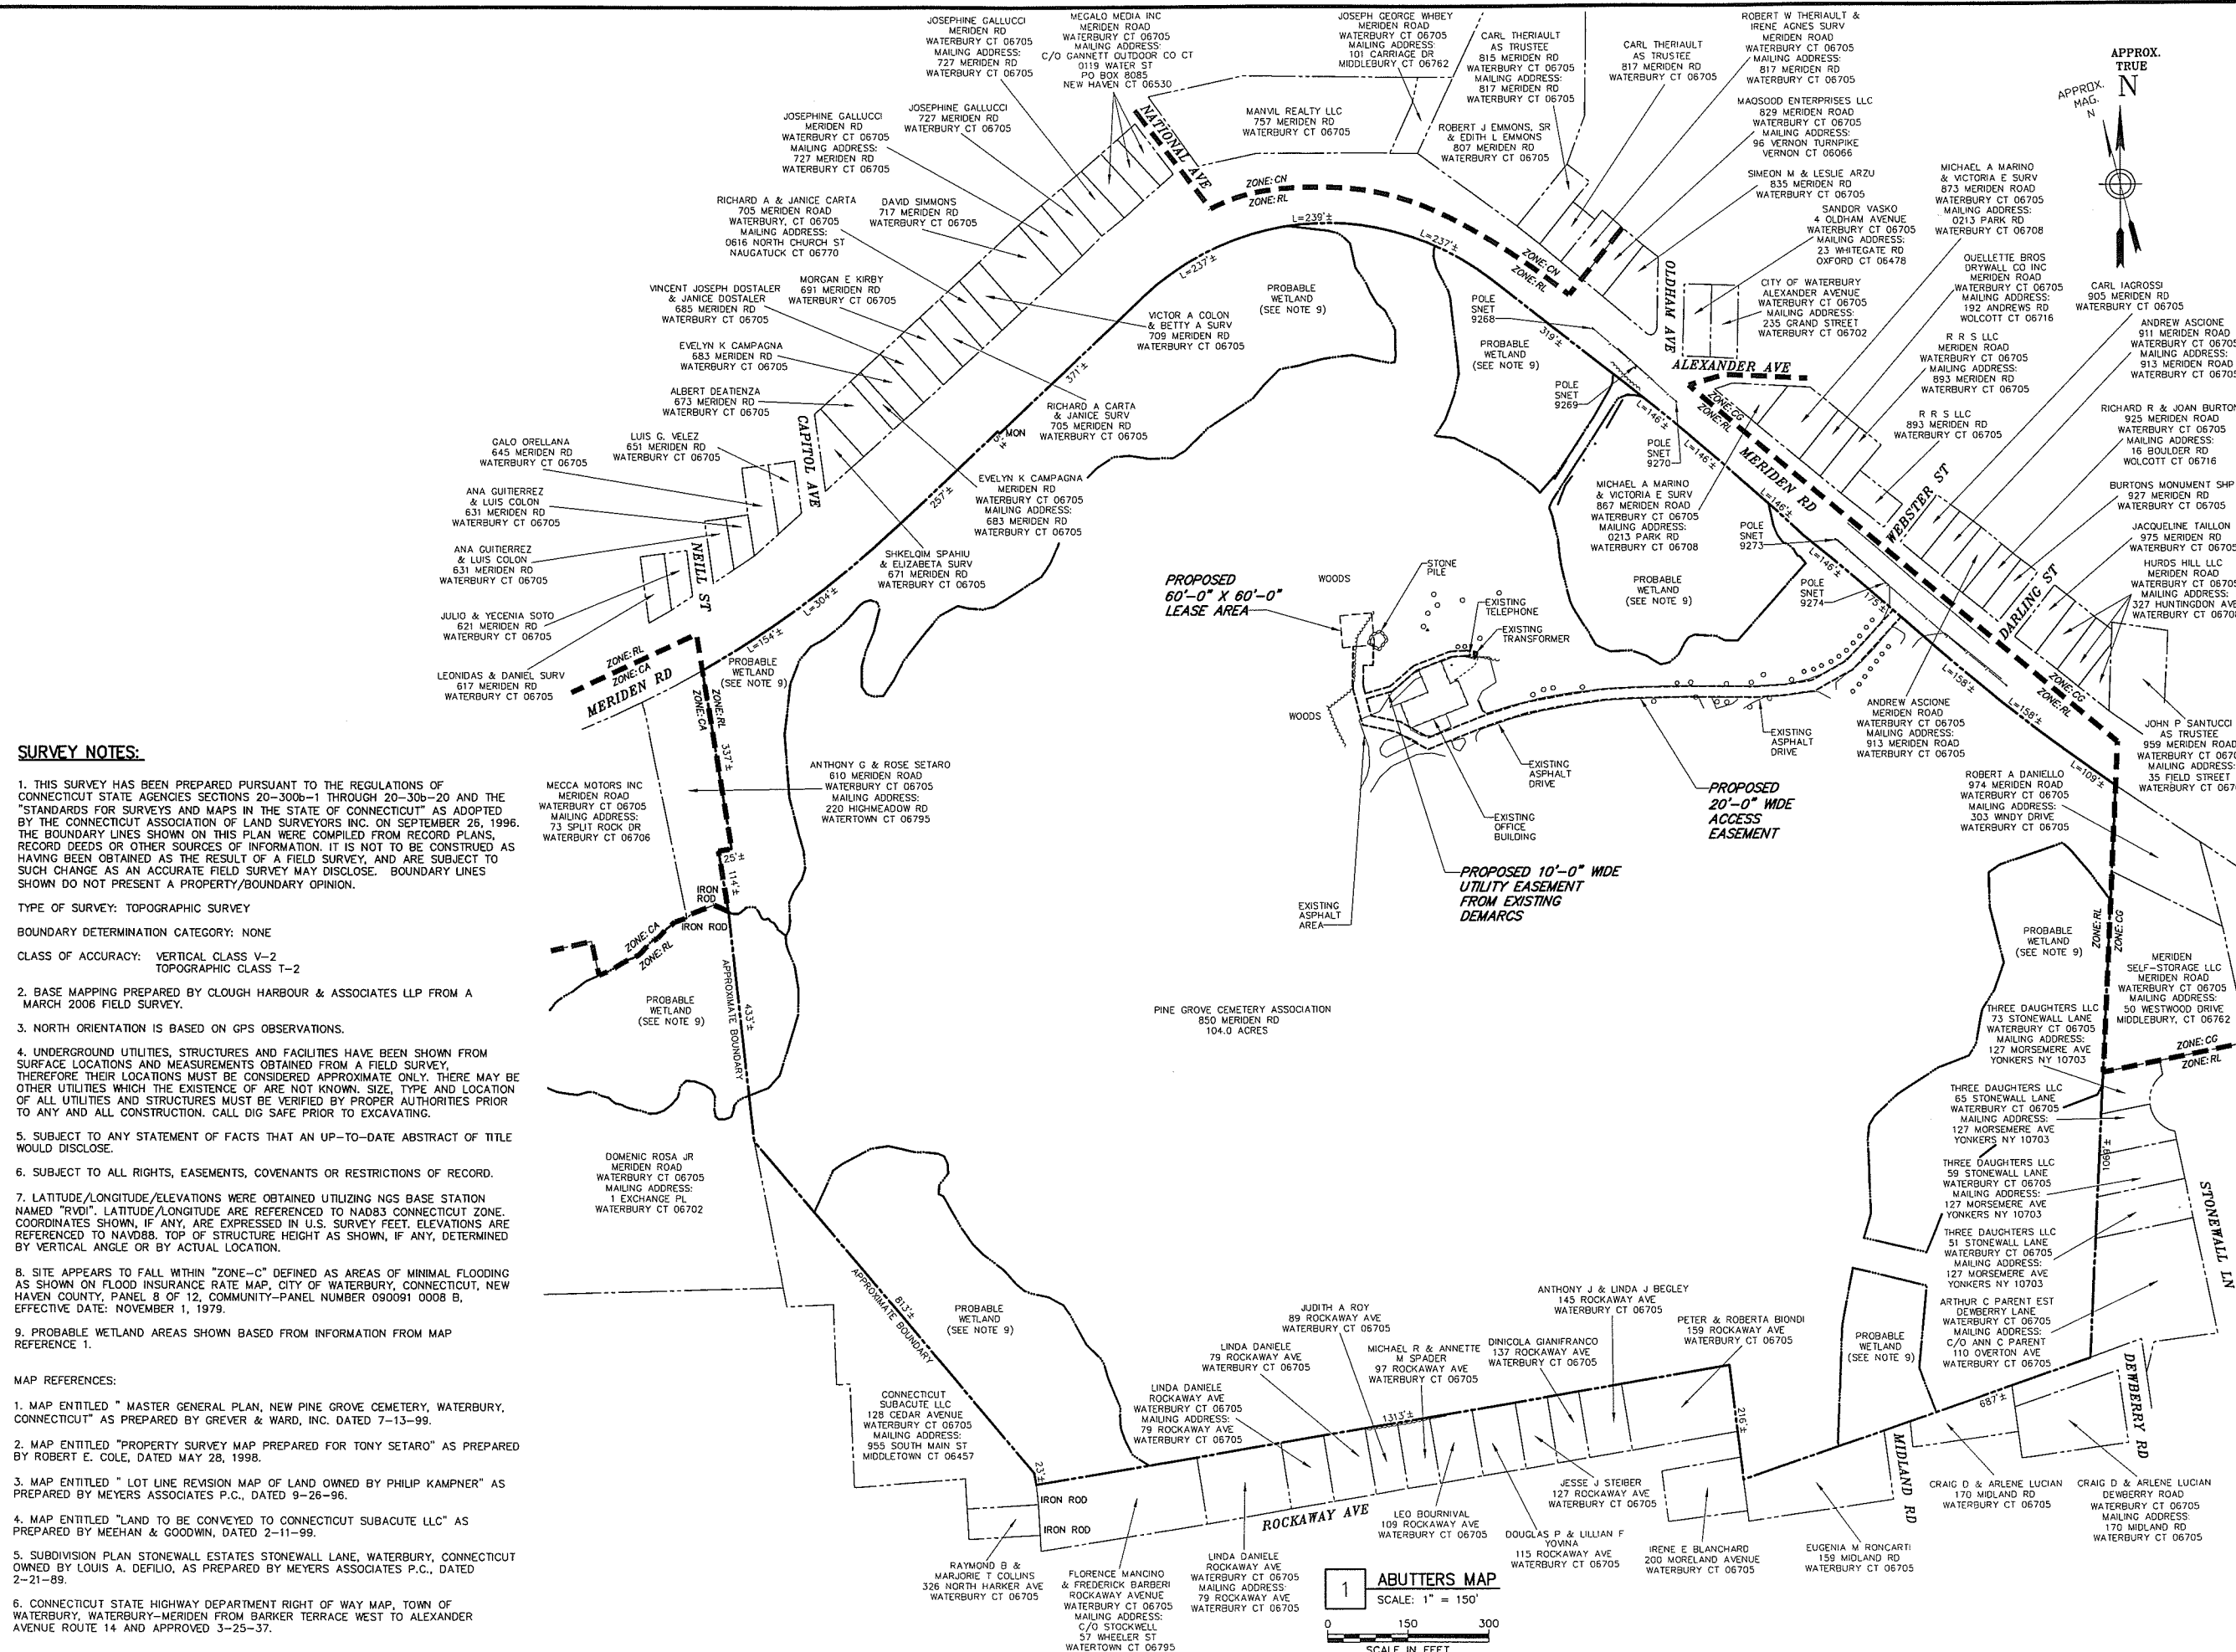

File: I:\STATE\NIMS\WATERBURY\ED\CT-999-DRUG-1 A BUTTER'S MAP.DWG Saved: 8/22/2006 11:28:11 AM Plotted: 8/22/2006 11:28:15 AM User: Lusitani, Print

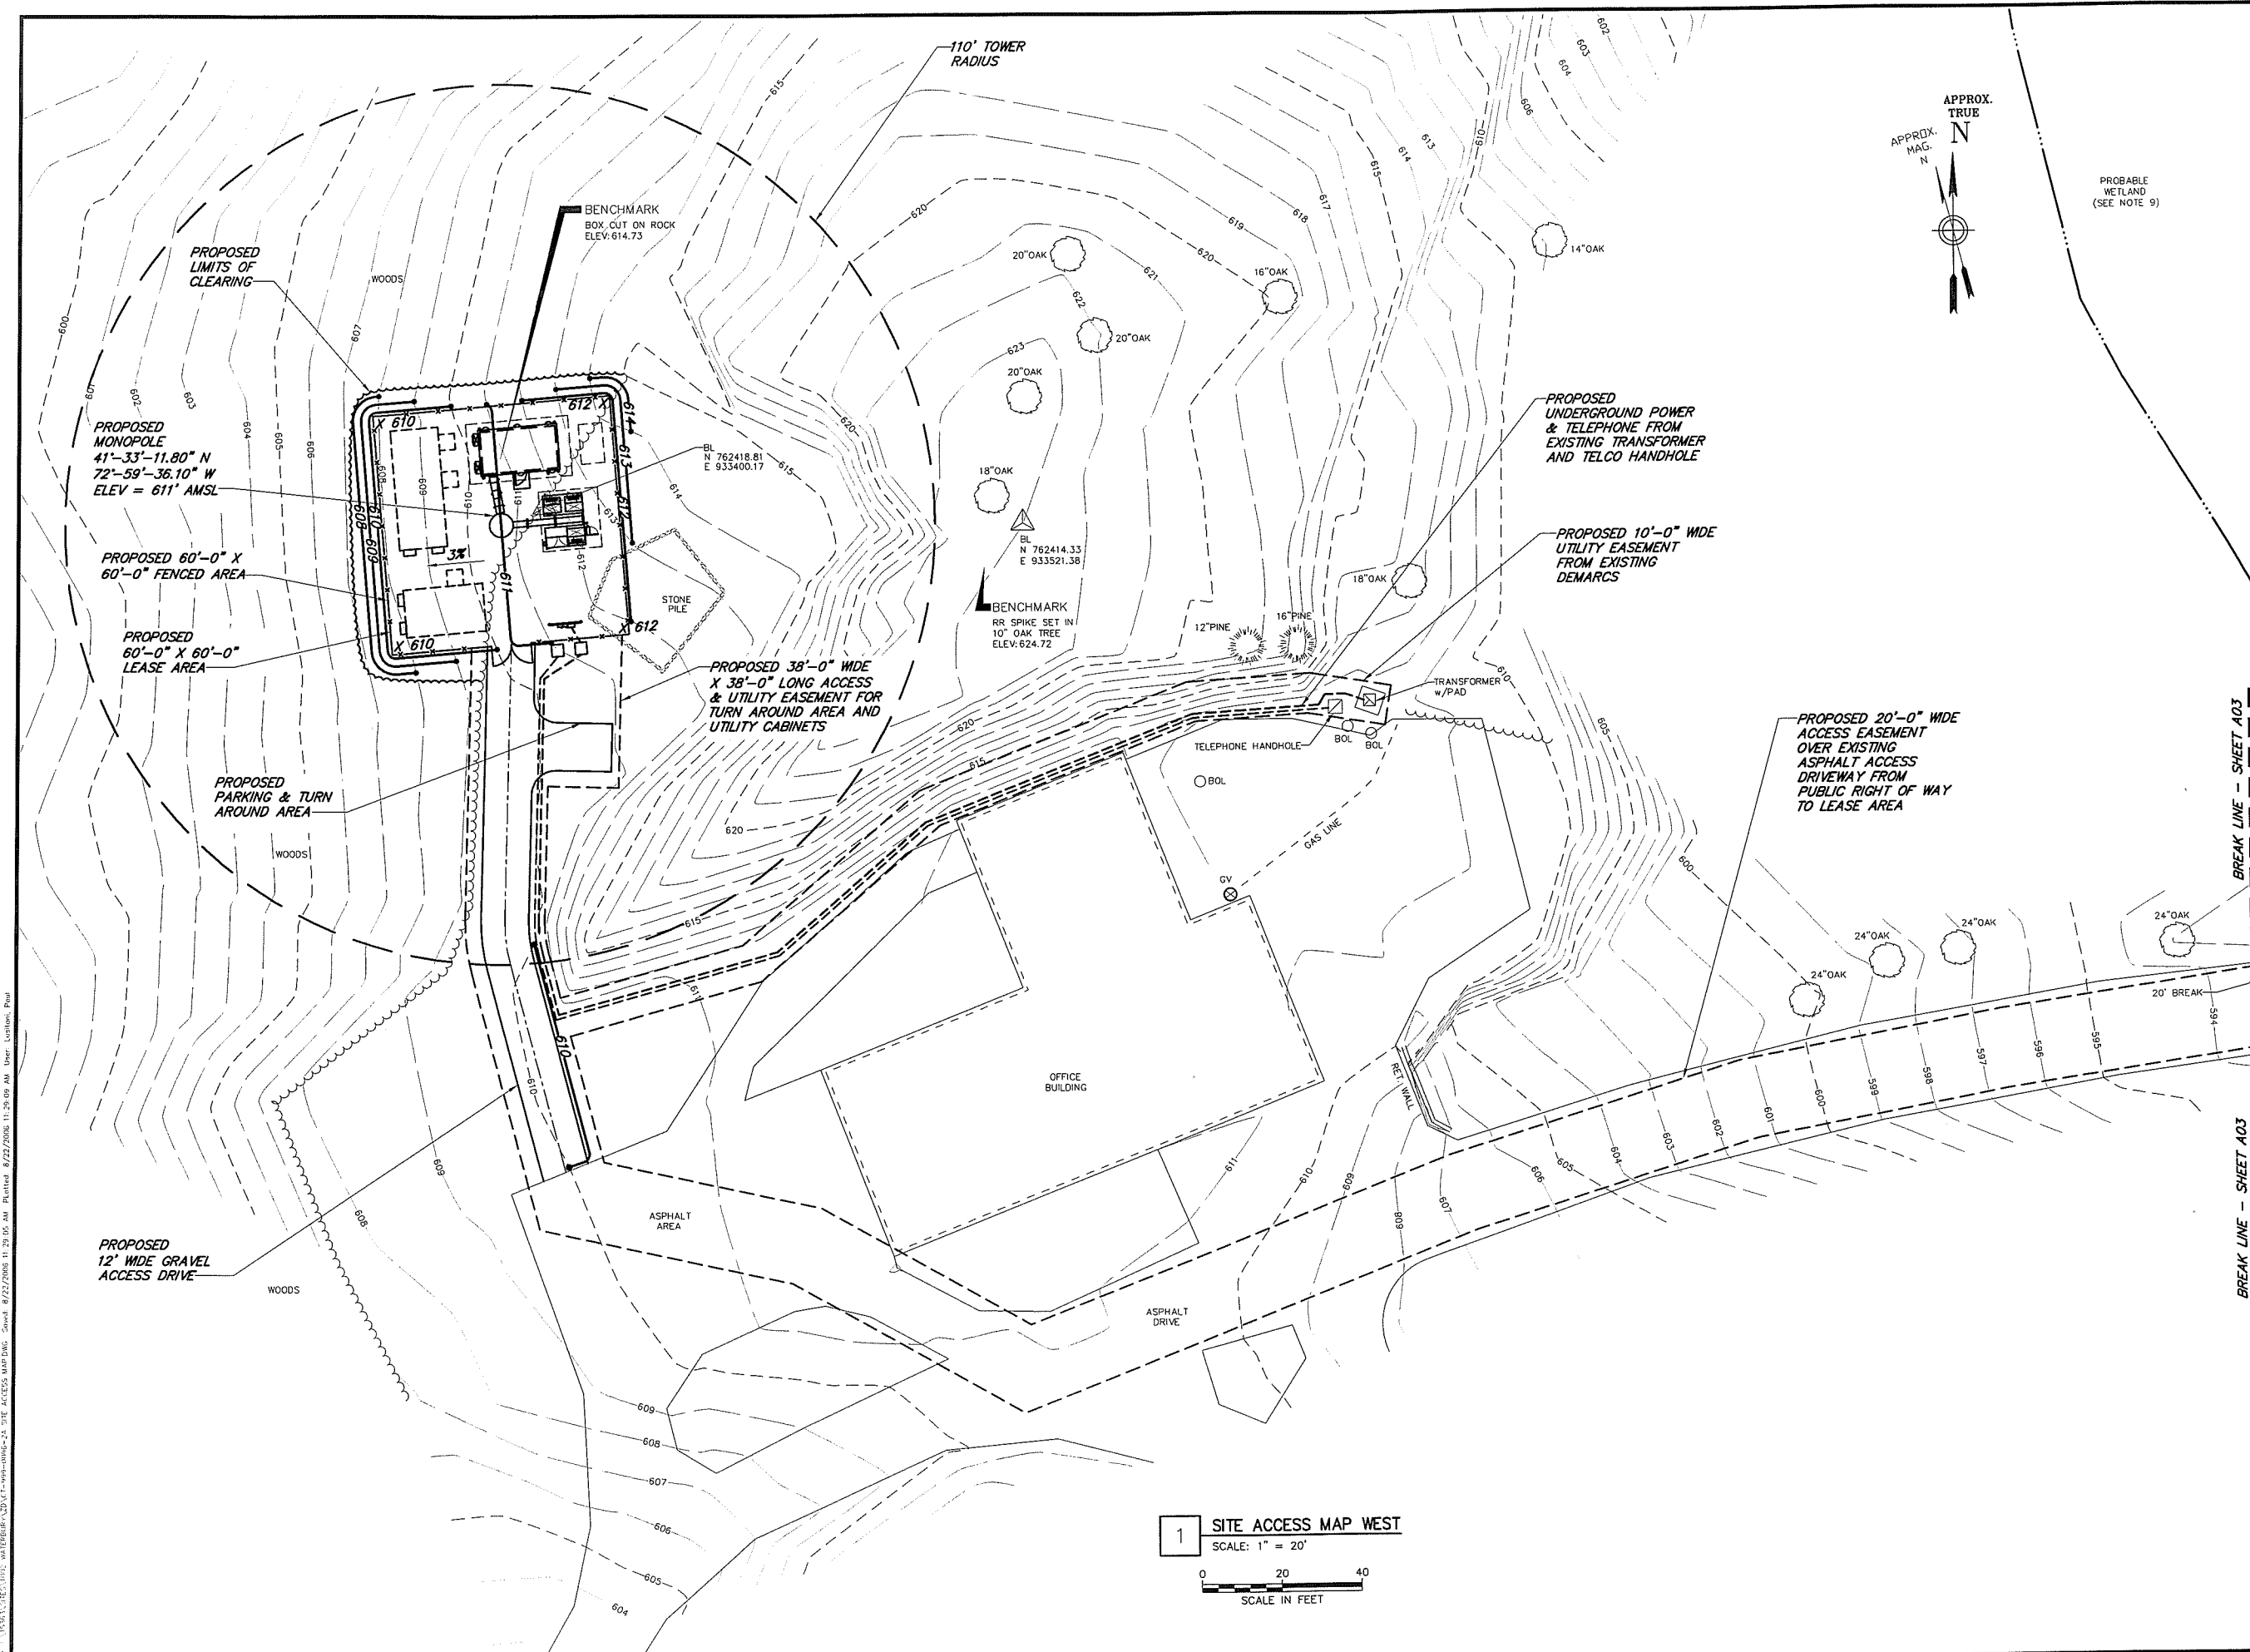

**(((•)))**  
**Optasite**

OPTASITE, INC.  
1 RESEARCH DRIVE, SUITE 200C  
WESTBOROUGH, MA 01581

Drawing Copyright © 2006 Clough Harbour & Associates LLP

# CHIA

**CLOUGH HARBOUR & ASSOCIATES LLP**  
2139 Silas Deane Highway, Suite 212 • Rocky Hill, CT 06067-2336  
Main: (860) 257-4557 • [www.cloughharbour.com](http://www.cloughharbour.com)

CHA PROJECT NO:  
15363 - 1002 - 1601

[illegible]

IT IS A VIOLATION OF LAW FOR ANY PERSON,  
UNLESS THEY ARE ACTING UNDER THE DIRECTION  
OF A LICENSED PROFESSIONAL ENGINEER,  
TO ALTER THIS DOCUMENT.

SITE ID:  
CT-999-0096


SITE NAME:  
WATERBURY, CT

SITE ADDRESS:  
940 MERIDEN ROAD  
WATERBURY, CT  
06705  
NEW HAVEN COUNTY

SHEET TITLE  
SITE ACCESS  
MAP WEST

**SHEET NUMBER**

A02

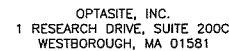

Drawing Copyright © 2006 Clough Harbour & Associates LLP



CHA PROJECT NO:  
15363 - 1002 - 1601

[illegible]

IT IS A VIOLATION OF LAW FOR ANY PERSON,  
UNLESS THEY ARE ACTING UNDER THE DIRECTION  
OF A LICENSED PROFESSIONAL ENGINEER,  
TO ALTER THIS DOCUMENT.

SITE ID:  
CT-999-0096  
SITE NAME:  
WATERBURY, CT  
SITE ADDRESS:  
940 MERIDEN ROAD  
WATERBURY, CT  
06705  
NEW HAVEN COUNTY

SHEET TITLE

SITE ACCESS  
MAP EAST

SHEET NUMBER

A03

