


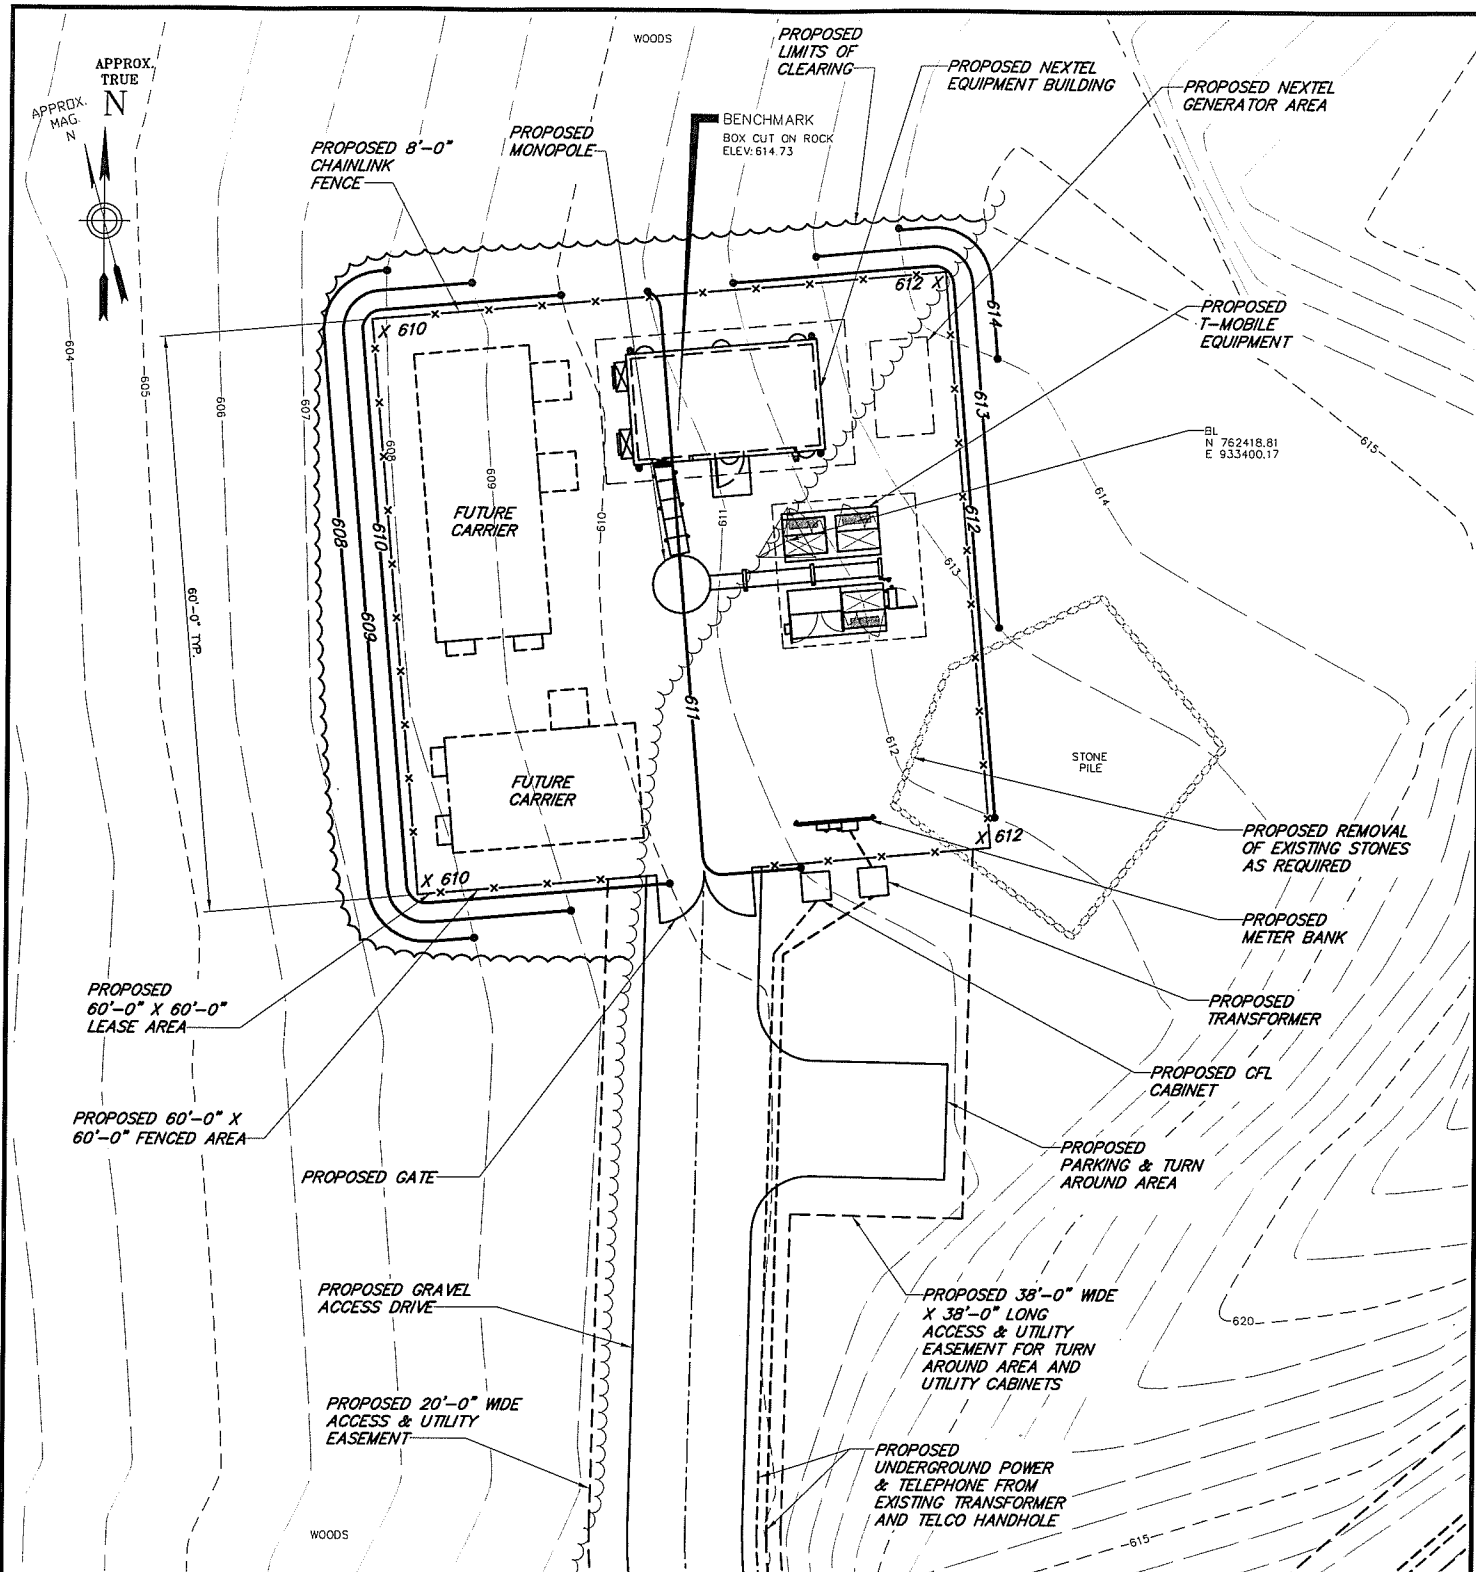

1 COMPOUND PLAN
SCALE: 1" = 20'
0 10 20
SCALE IN FEET

Drawing Copyright © 2006 Clough Harbour & Associates LLP

CHA

CLOUGH HARBOUR & ASSOCIATES LLP
2139 Silas Deane Highway, Suite 212 • Rocky Hill, CT 06067-2336
Main: (860) 257-4557 • www.cloughharbour.com

CHA PROJ. NO. - 15363-1002

Optasite


OPTASITE, INC.
1 RESEARCH DRIVE, SUITE 200C
WESTBOROUGH, MA 01581

SITE ID:
CT-999-0096
SITE NAME:
WATERBURY, CT
SITE ADDRESS:
940 MERIDEN ROAD
WATERBURY, CT 06705
NEW HAVEN COUNTY

SHEET TITLE:
COMPOUND PLAN

DATE:
08/22/06

REVISION:
1

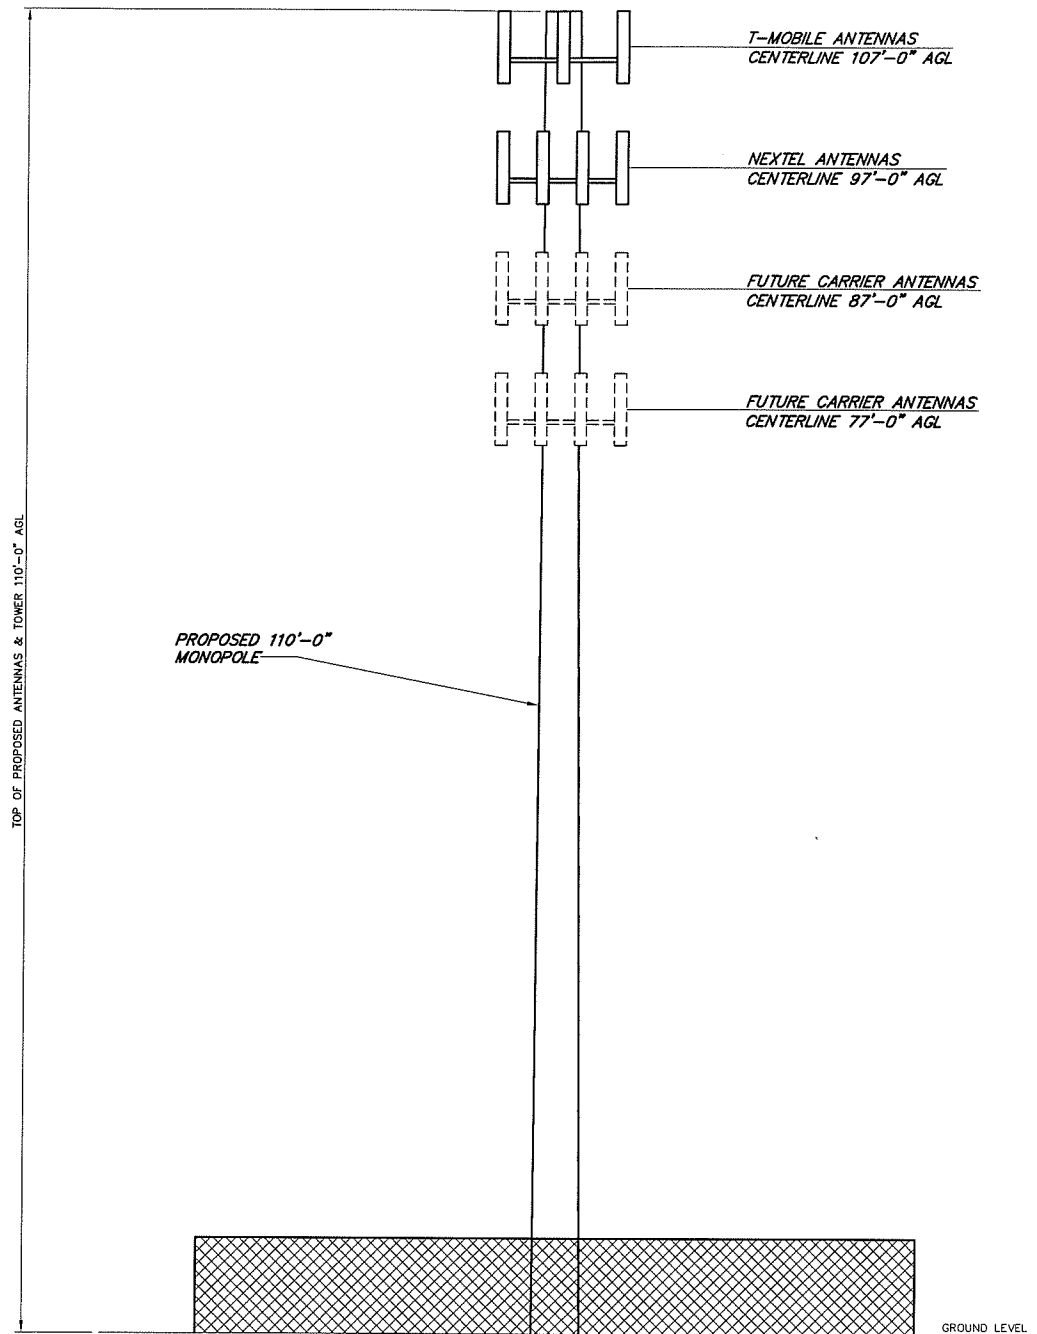

Drawing Copyright © 2006 Clough Harbour & Associates LLP

CHA

CLOUGH HARBOUR & ASSOCIATES LLP
2139 Silas Deane Highway, Suite 212 - Rocky Hill, CT 06067-2336
Main: (860) 257-4557 • www.cloughharbour.com

CHA PROJ. NO. - 15363-1002

Optasite

OPTASITE, INC.
1 RESEARCH DRIVE, SUITE 200C
WESTBOROUGH, MA 01581

SITE ID:
CT-999-0096
SITE NAME:
WATERBURY, CT
SITE ADDRESS:
940 MERIDEN ROAD
WATERBURY, CT 06705
NEW HAVEN COUNTY

SHEET TITLE:
TOWER ELEVATION

DATE:
08/22/06

REVISION:
1