


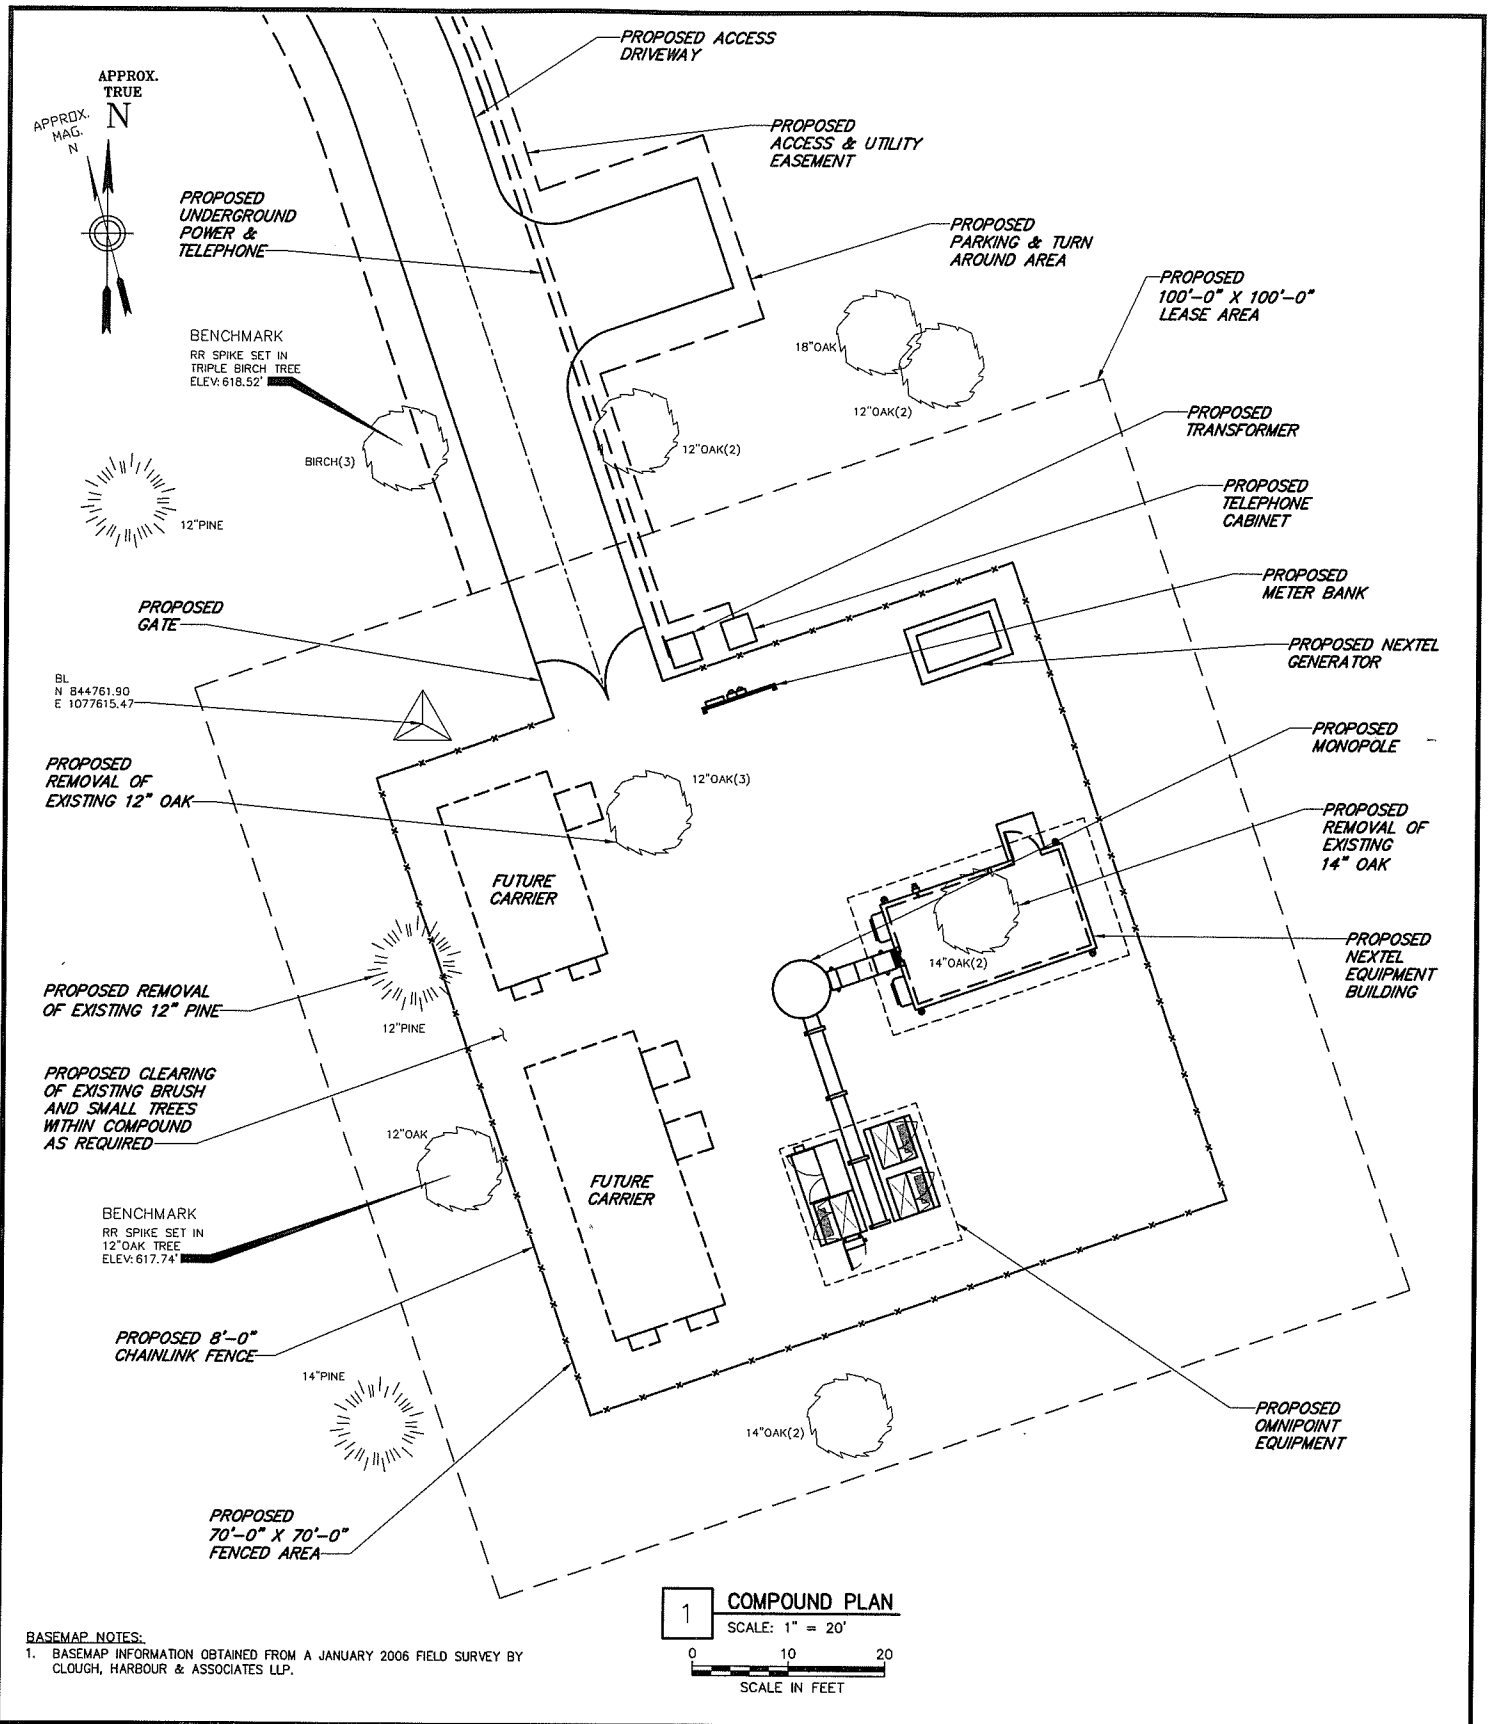

Drawing Copyright © 2006 Clough Harbour & Associates LLP



CLOUGH HARBOUR & ASSOCIATES LLP
2139 Silas Deane Highway, Suite 212 - Rocky Hill, CT 06087-2336
Main: (860) 257-4557 • www.cloughharbour.com

CHA PROJ. NO. - 14957-1002

MCF Communications, Inc.



733 TURNPIKE STREET, SUITE 105
NORTH ANDOVER, MA 01845
OFFICE: (978) 687-2536
FAX: (978) 258-8850

SITE ID:
CTHA076
SITE NAME:
MCF BOLTON
SITE ADDRESS:
**12 CARPENTER ROAD
BOLTON, CT 06043
TOLLAND COUNTY**

SHEET TITLE:
COMPOUND PLAN

DATE:
08/16/06

REVISION:
0

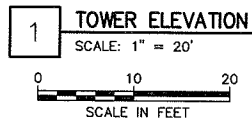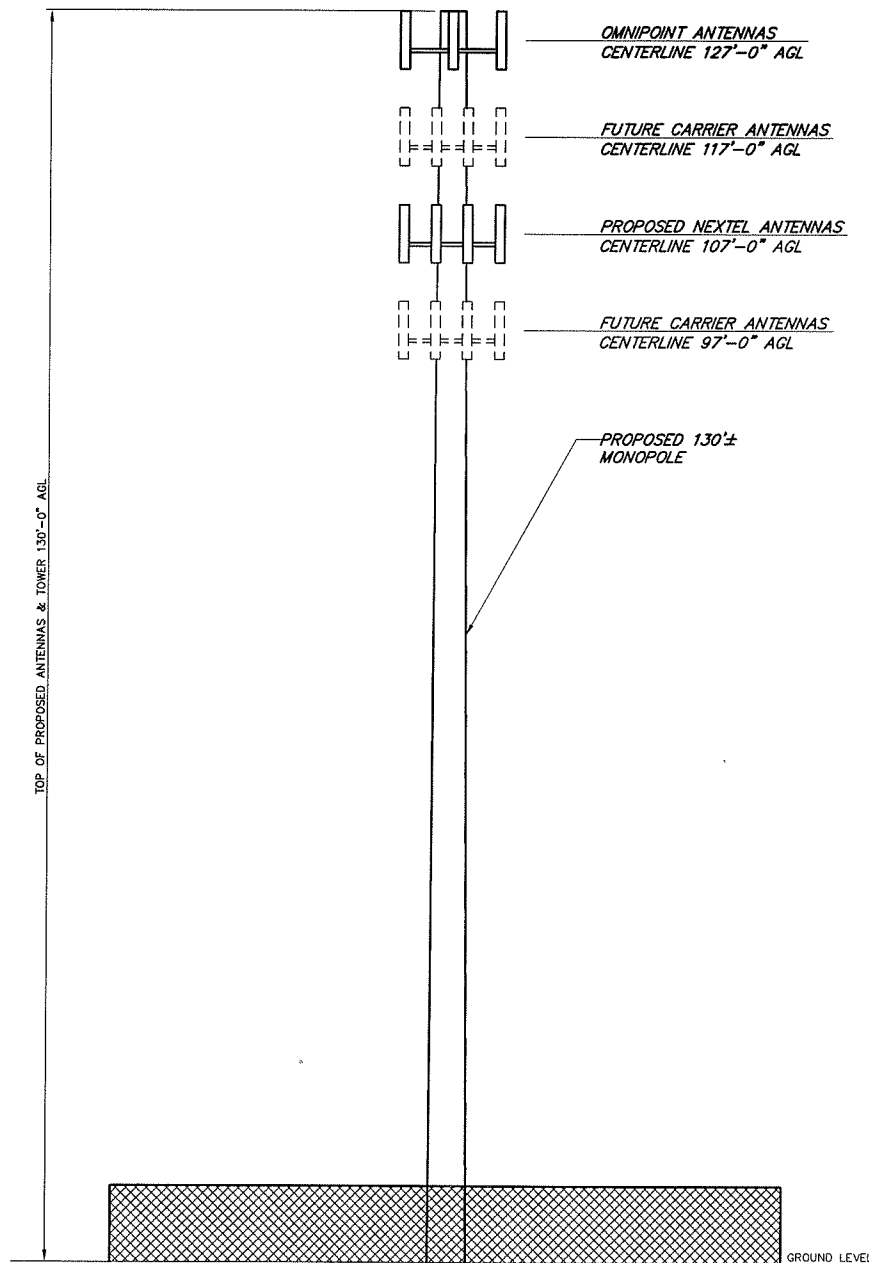

Drawing Copyright © 2006 Clough Harbour & Associates LLP



CLOUGH HARBOUR & ASSOCIATES LLP
2139 Silas Deane Highway, Suite 212 - Rocky Hill, CT 06067-2336
Mail: (860) 257-4557 • www.cloughharbour.com

CHA PROJ. NO. - 14957-1002

MCF Communications, Inc.

733 TURNPIKE STREET, SUITE 105
NORTH ANDOVER, MA 01845
OFFICE: (978) 687-2536
FAX: (978) 258-8850

SITE ID:

CTHA076

SITE NAME:

MCF BOLTON

SITE ADDRESS:

12 CARPENTER ROAD
BOLTON, CT 06043
TOLLAND COUNTY

SHEET TITLE:
TOWER ELEVATION

DATE:
08/16/06

REVISION:
0