



SIGHTLINE #5 - FROM VILLA LOUISA
ROAD NEAR INTERSECTION OF BIRCH
MOUNTAIN ROAD, SOUTH

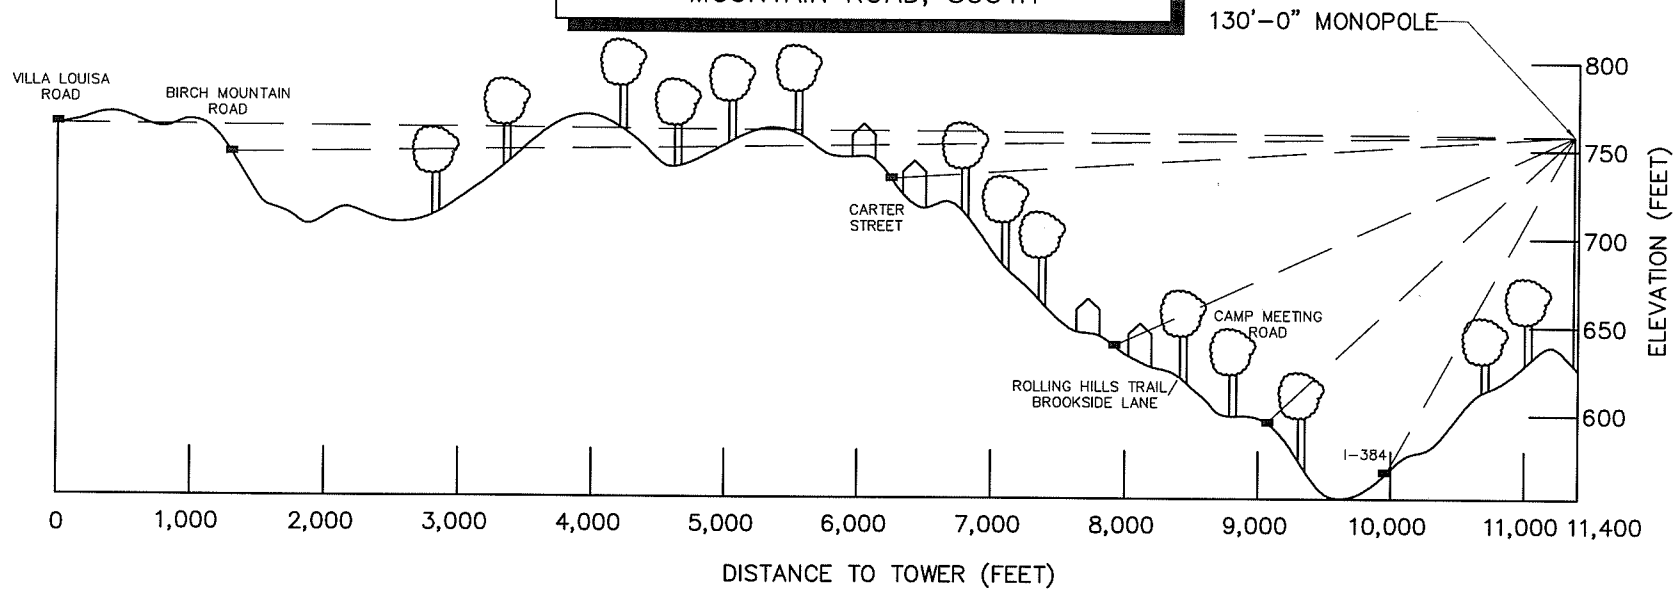

SIGHTLINE #6 - FROM CASE MOUNTAIN
PARK, SOUTHWEST

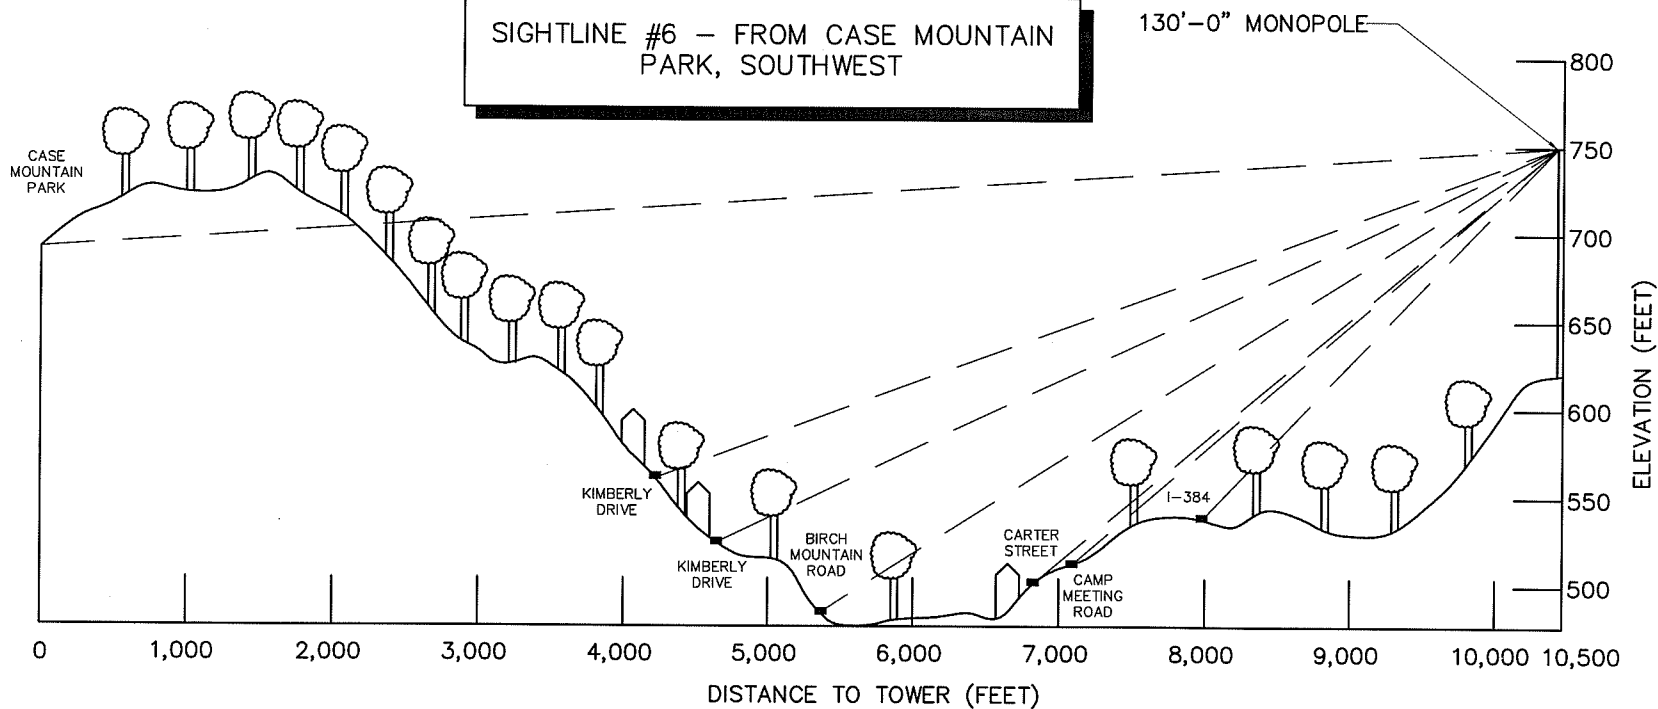

MCF Communications, Inc.

668 Main Street, Suite 114
Wilmington, MA 01887
(978) 658-7360

Drawing Copyright © 2006 Clough Harbour & Associates LLP

CHA

CLOUGH HARBOUR & ASSOCIATES LLP
2139 Sfas Deane Highway, Suite 212 • Rocky Hill, CT 06067-2336
Main: (860) 257-4557 • www.cloughharbour.com

CHA PROJECT NO:
14957 - 1002 - 1601

[illegible]

SITE NAME:
MCF BOLTON

SITE ADDRESS:
12 CARPENTER ROAD
BOLTON, CT
06043
TOLLAND COUNTY

SHEET TITLE

SIGHTLINES
5 & # 6

SHEET NUMBER

SL-4

SIGHTLINE #7 – FROM BETH SHOLOM
MEMORIAL PARK CEMETARY, WEST



668 Main Street, Suite 114
Wilmington, MA 01887
(978) 658-7360

Drawing Copyright © 2006 Clough Harbour & Associates LLP

CLOUGH HARBOUR & ASSOCIATES LLP
2139 Silas Deane Highway, Suite 212 • Rocky Hill, CT 06067-2336
Main: (860) 257-4557 • www.cloughharbour.com

CHA PROJECT NO:
14957 - 1002 - 1601

SITE NAME:
MCF BOLTON

SITE ADDRESS:
12 CARPENTER ROAD
BOLTON, CT
06043
TOLLAND COUNTY

SHEET TITLE

SHEET TITLE


SIGHTLINE
7

SHEET NUMBER

SHEET NUMBER

SL-5

SIGHTLINE #8 - FROM LYDALL STREET
AT INTERSECTION WITH AMBASSADOR
DRIVE, NORTHWEST

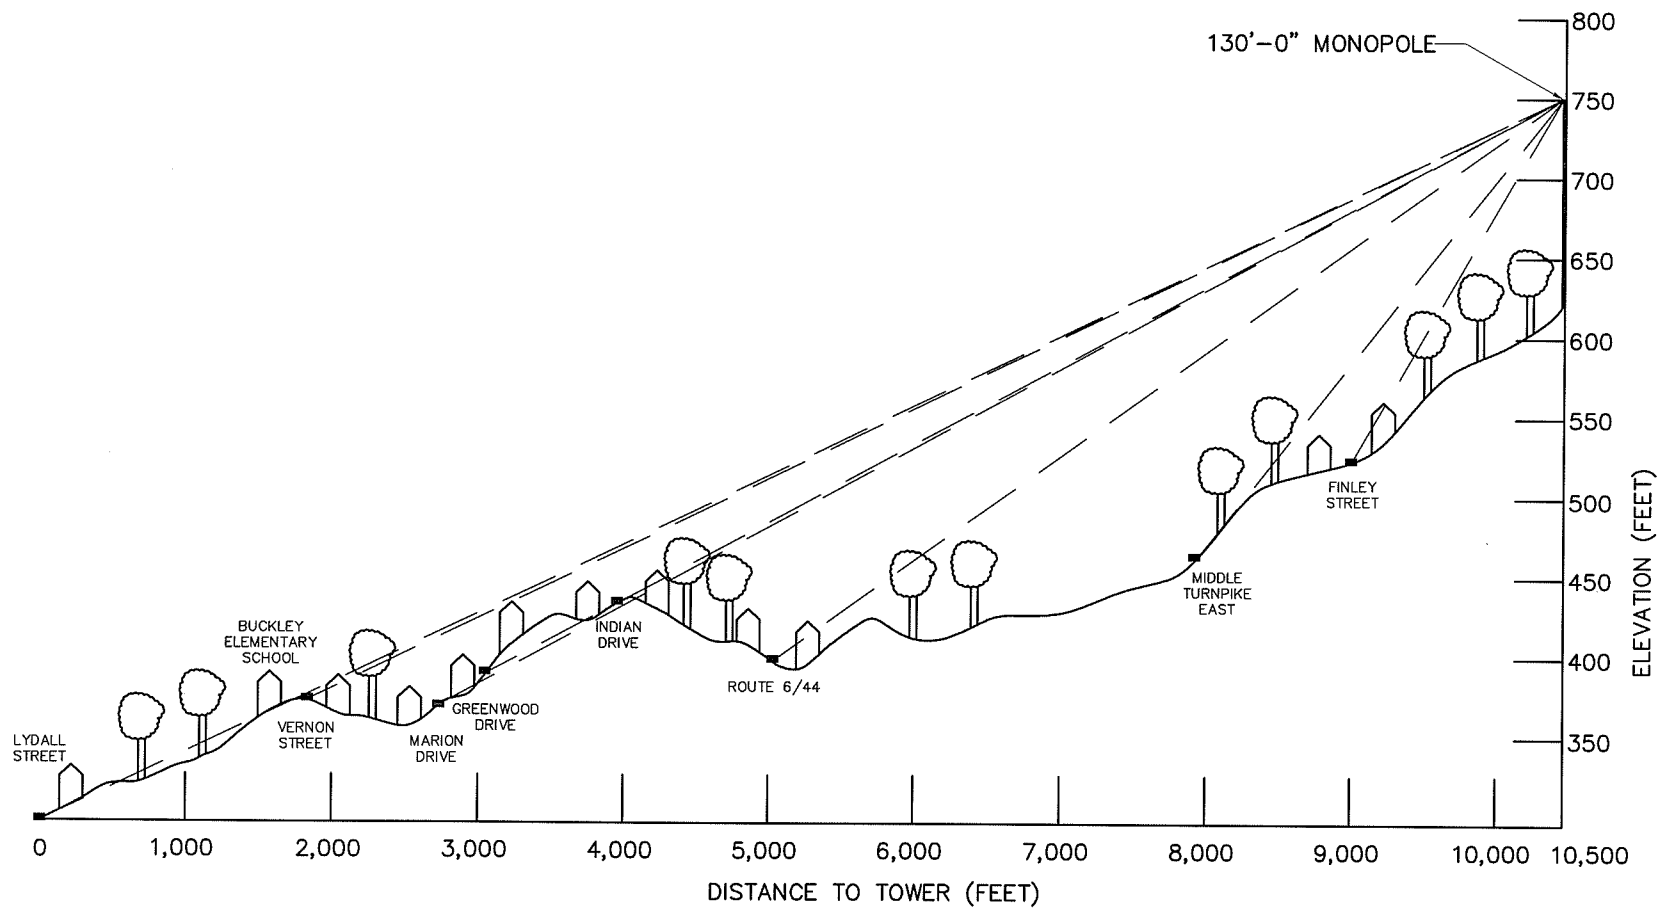

MCF Communications, Inc.

668 Main Street, Suite 114
Wilmington, MA 01887
(978) 658-7360

Drawing Copyright © 2006 Clough Harbour & Associates LLP

CHIA

CLOUGH HARBOUR & ASSOCIATES LLP
2139 Silas Deane Highway, Suite 212 • Rocky Hill, CT 06067-2336
Main: (860) 257-4557 • www.cloughharbour.com

CHA PROJECT NO:
14957 - 1002 - 1601

[illegible]

SITE NAME:
MCF BOLTON

SITE ADDRESS:
12 CARPENTER ROAD
BOLTON, CT
06043
TOLLAND COUNTY

SHEET TITLE

SIGHTLINE
8

SHEET NUMBER

SL-6