


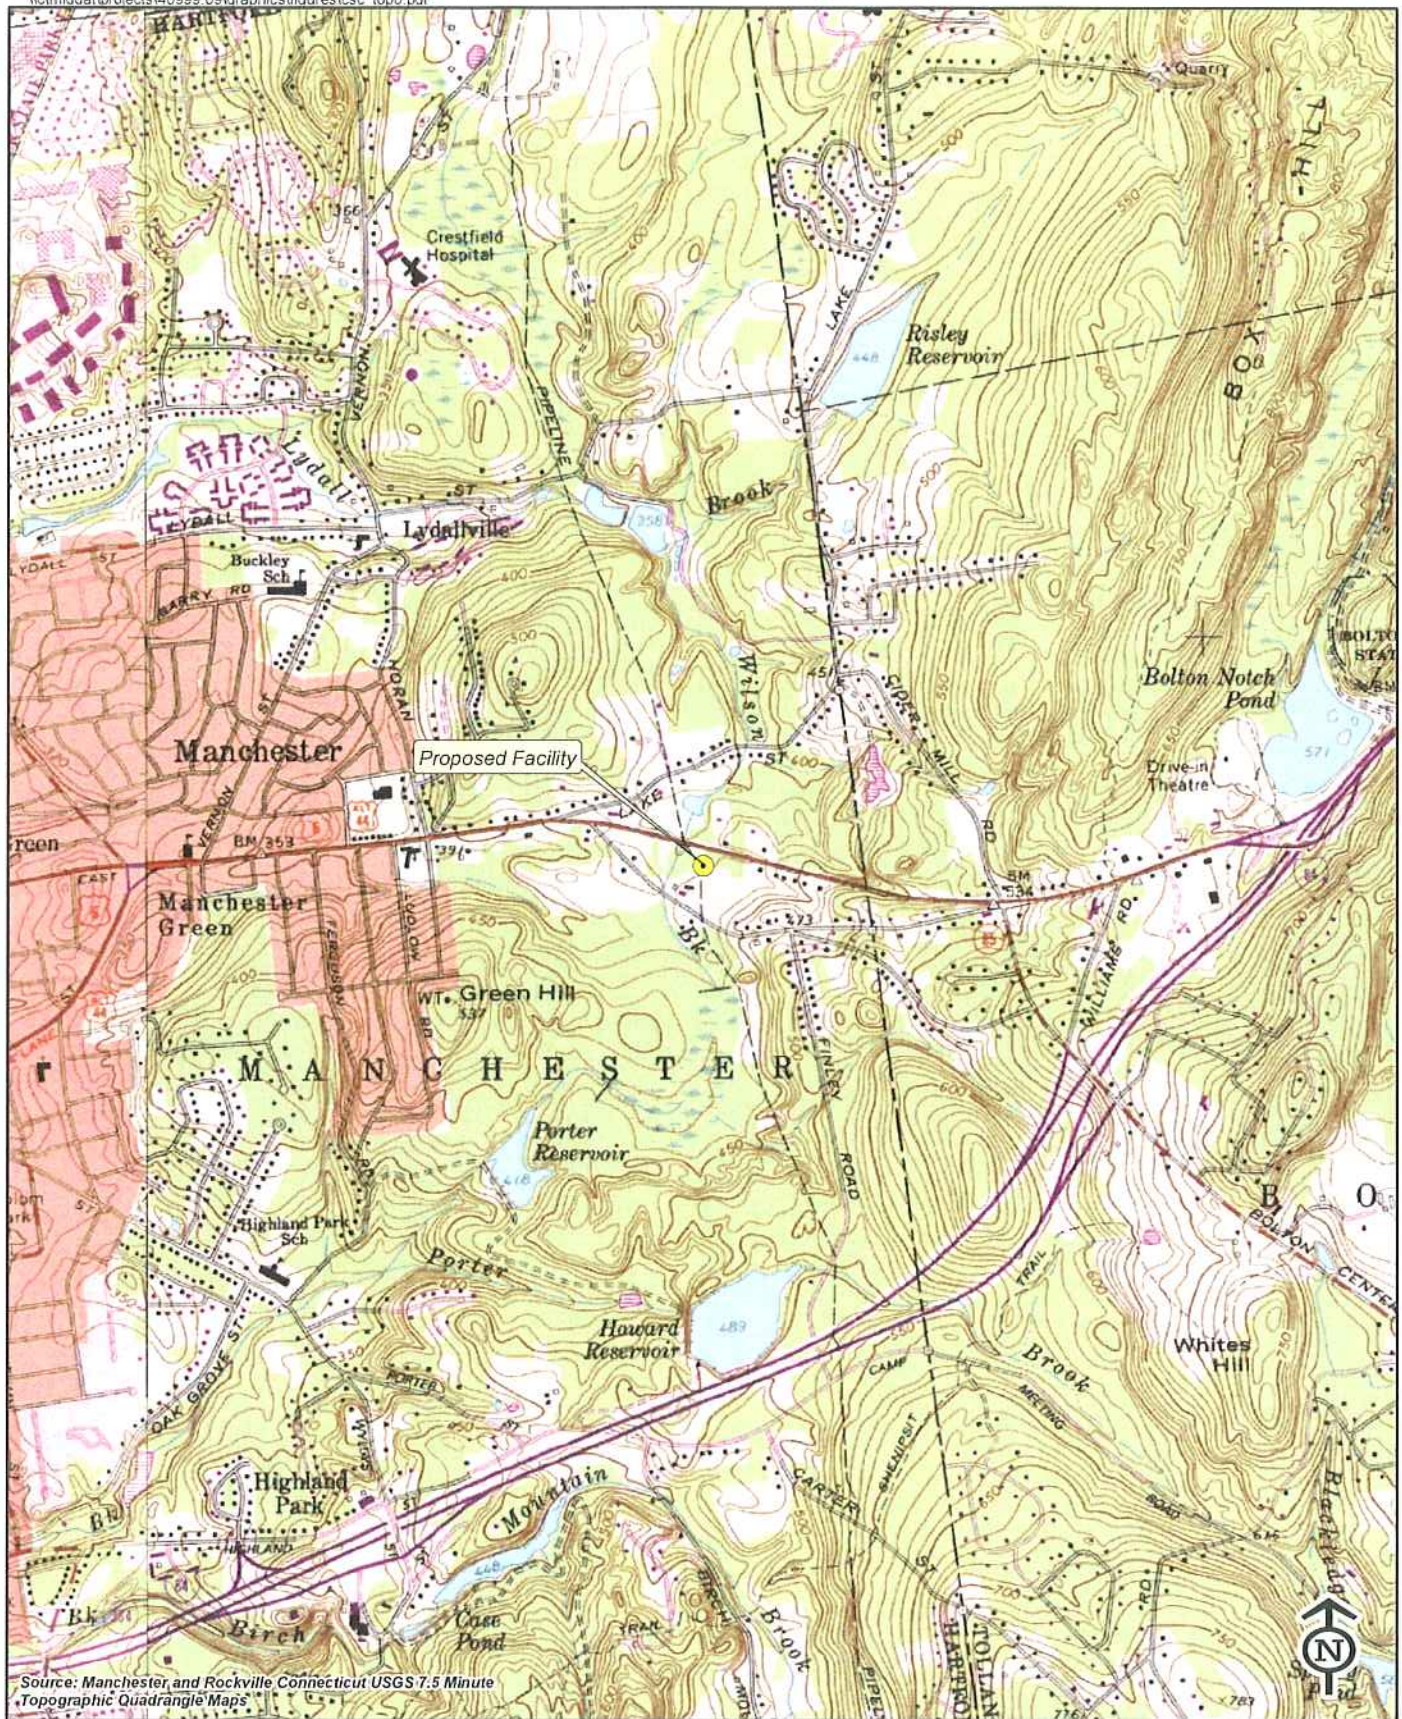

Source: Manchester and Rockville Connecticut USGS 7.5 Minute Topographic Quadrangle Maps

990 495 0 990 Feet


Vanasse Hangen Brustlin, Inc.

USGS Topographic Map
Proposed Optasite
Telecommunications Facility
1027 Middle Turnpike East
Manchester, Connecticut



Quadrangle Location

Optasite

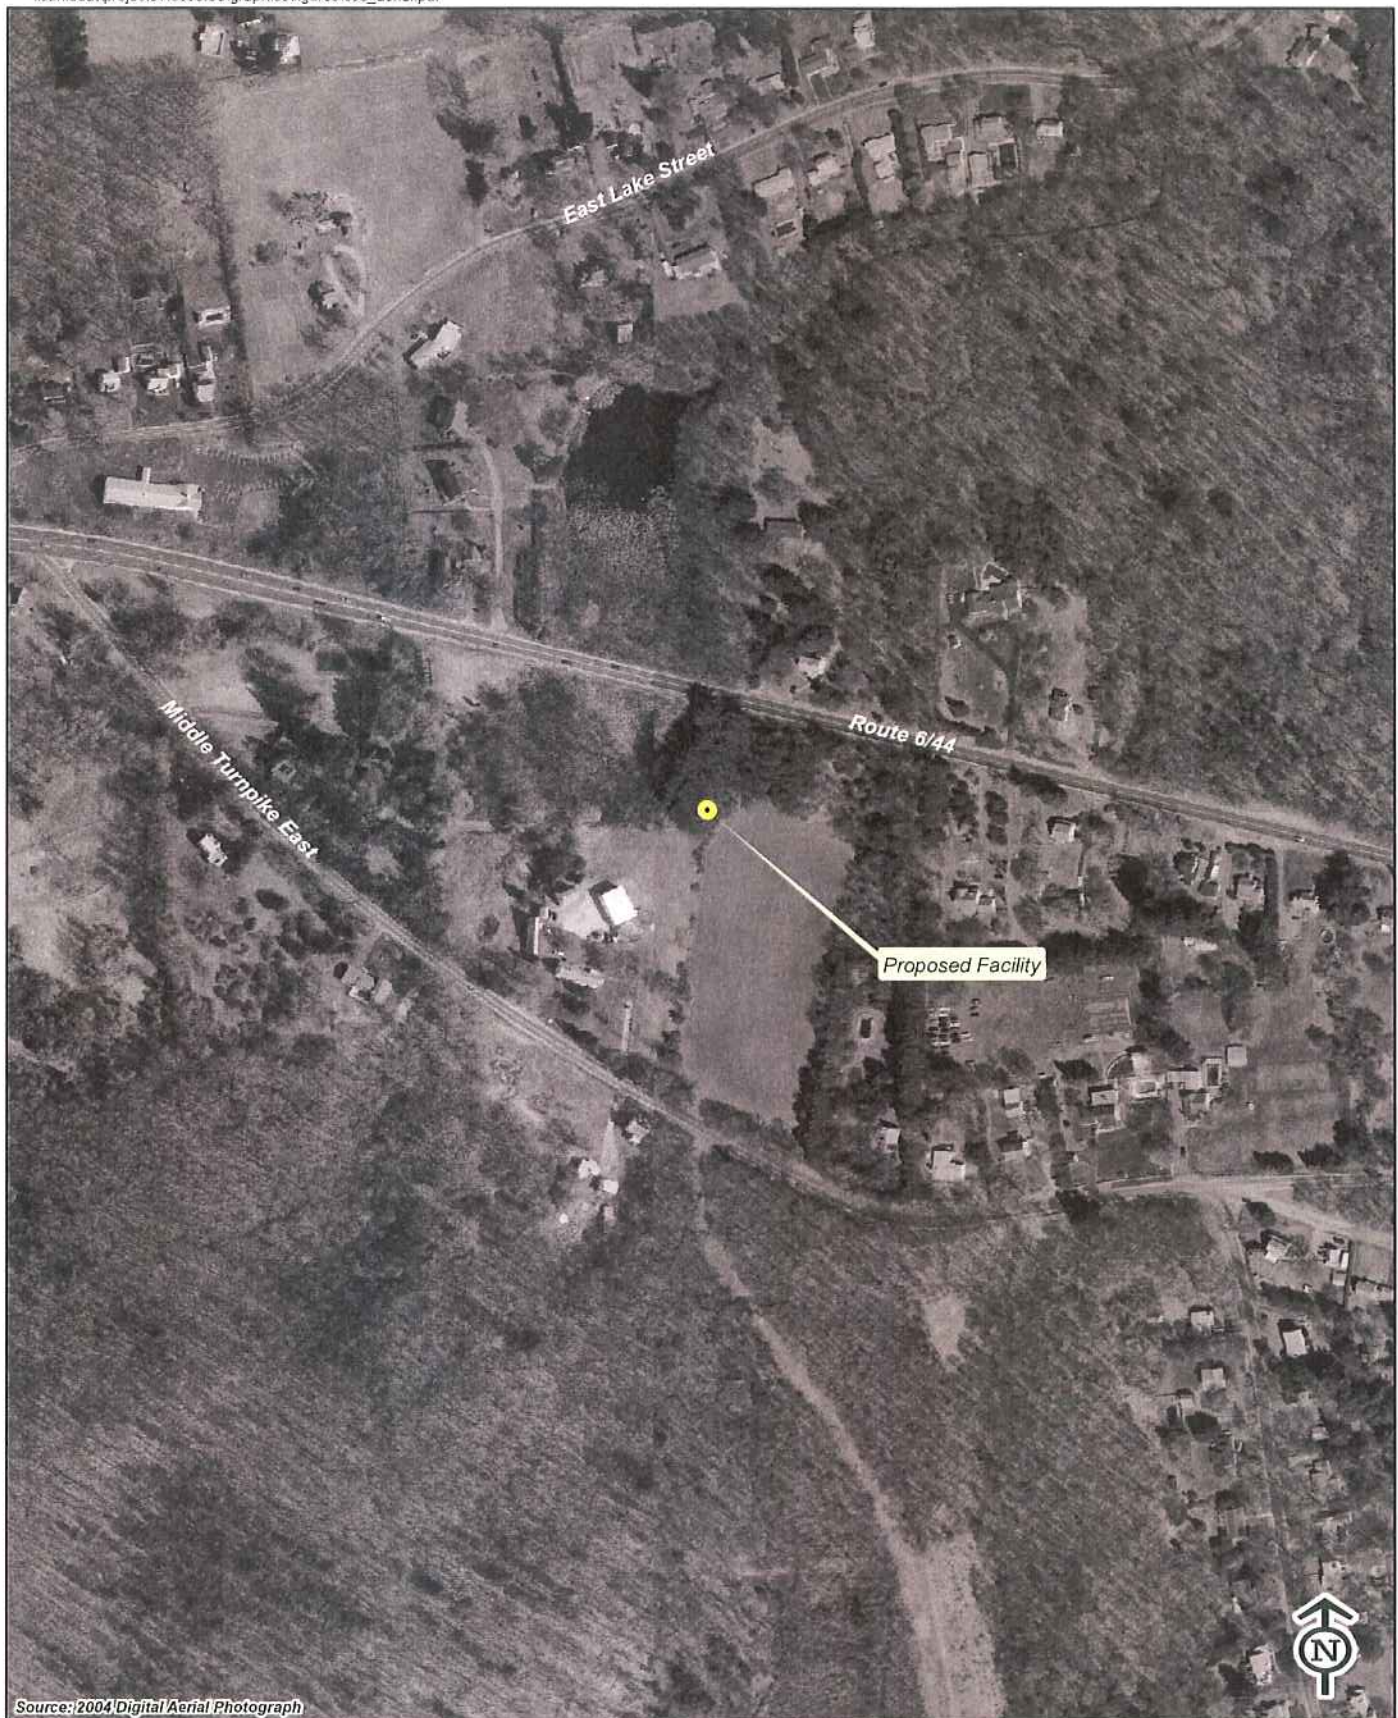

Source: 2004 Digital Aerial Photograph

200 100 0 200
Feet



Quadrangle Location

Vanasse Hangen Brustlin, Inc.


Aerial Photograph
Proposed Optasite
Telecommunications Facility
1027 Middle Turnpike East
Manchester, Connecticut

Optasite



N/F FAITH BAPTIST CHURCH INC. LOT 21 N/F CLARENCE J. & JUDY SWITZER LOT 63 N/F GLORIO J. WAYLAND LOT 73 N/F WILLIAM D. & JANET MACGILLVARY LOT 79 N/F HELLEN T. ALLEN LOT 89 N/F HELLEN T. ALLEN LOT 105 N/F VIVIAN A. CHRISTMAN LOT 117 N/F VIVIAN A. CHRISTMAN LOT 129 N/F DIANNE S. LOWBARDO LOT 137

NEW BOLTON ROAD

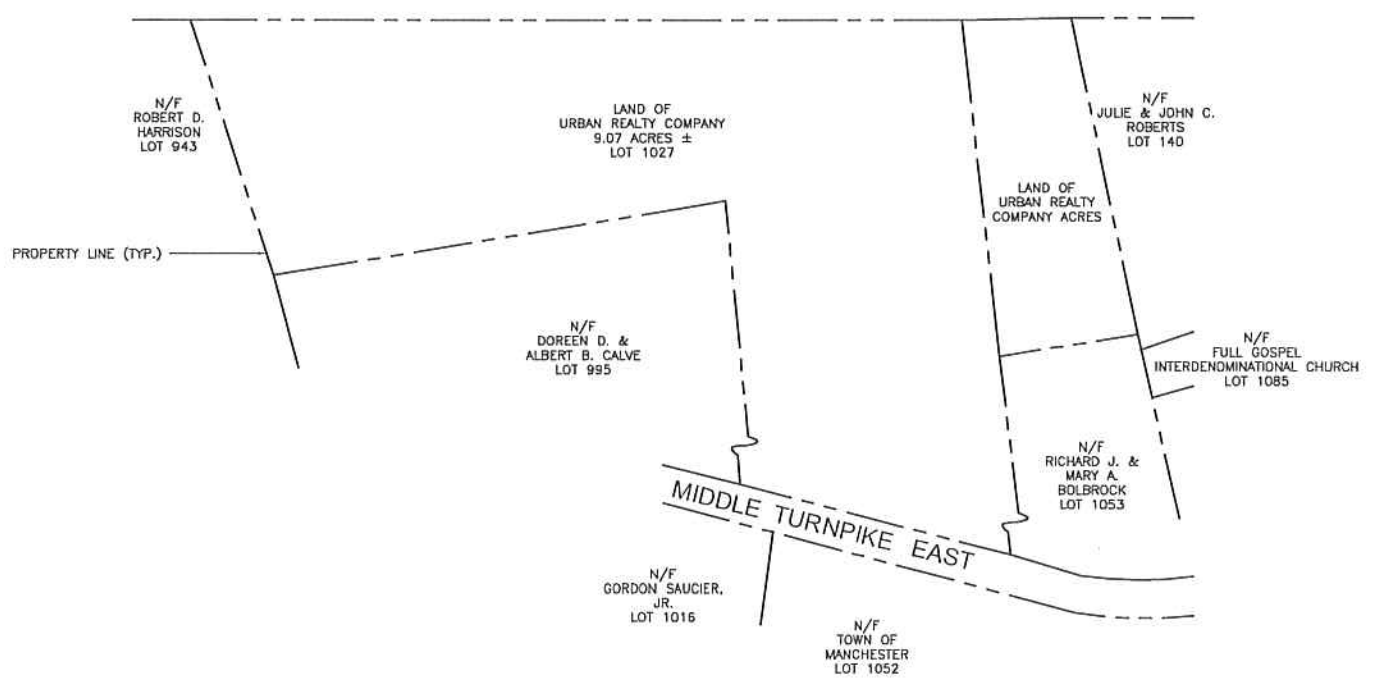


1 ABUTTERS MAP
AB-1 SCALE: 1" = 200'-0"

URS
URS CORPORATION-AES
500 ENTERPRISE DRIVE
ROCKY HILL, CT. 06067
1-(860)-529-8882
1-(860)-529-5566 (FAX)


Optasite
ONE RESEARCH DRIVE, SUITE 200C
WESTBOROUGH, MA 01581
(508) 779-2460

DRAWING TITLE: ABUTTERS MAP
PROJECT INFORMATION:
URBAN REALTY
1027 MIDDLE TURNPIKE EAST
MANCHESTER, CONNECTICUT 06040

DRAWING TITLE	
AB-1	
REVISION NO. 1	DRAWN BY: RRH
DATE ISSUED: 09/28/06	CHECKED BY: PJS
SCALE: AS NOTED	APPROVED BY:
	SHEET NO. 1 OF 1
URS JOB NO.: OPT014 {36915454.00003}	

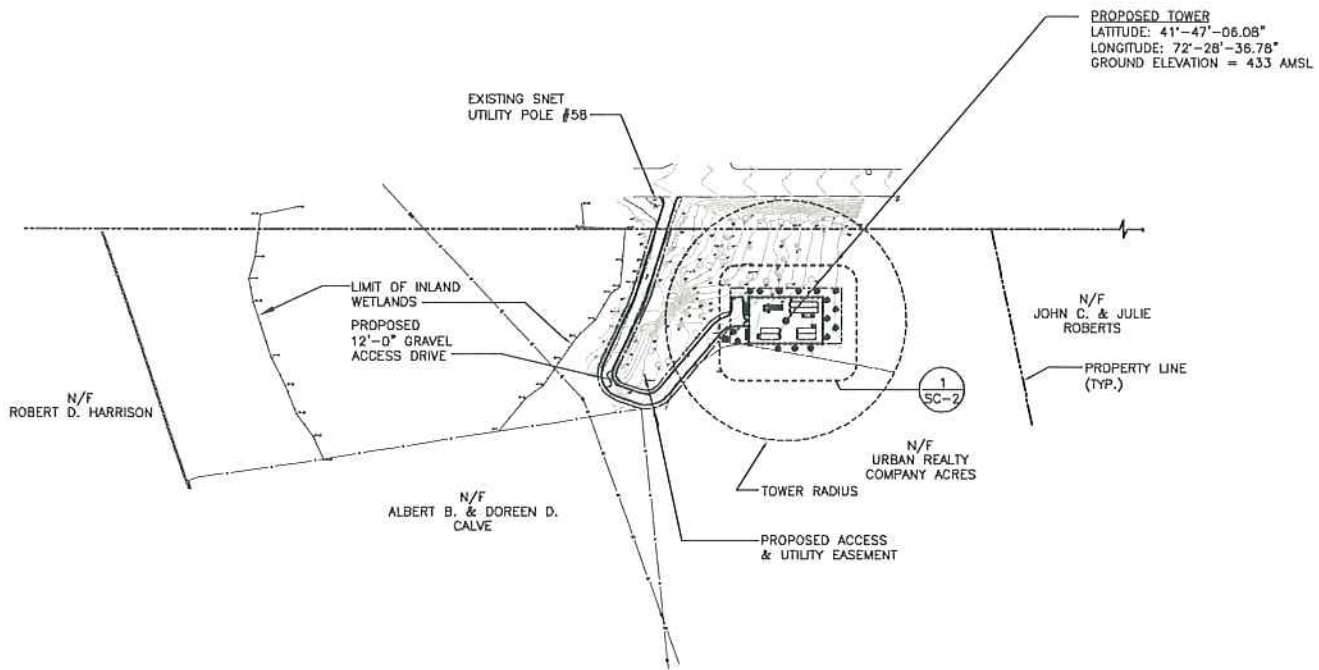

1 SITE ACCESS MAP
SC-1 SCALE: 1" = 200'-0"

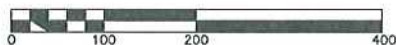

URS

URS CORPORATION-AES
500 ENTERPRISE DRIVE
ROCKY HILL, CT. 06067
1-(860)-529-8982
1-(860)-529-5566 (FAX)



ONE RESEARCH DRIVE, SUITE 200C
WESTBOROUGH, MA 01581
(508) 779-2450


DRAWING TITLE: SITE ACCESS MAP

PROJECT INFORMATION:
URBAN REALTY
1027 MIDDLE TURNPIKE EAST
MANCHESTER, CONNECTICUT 06040

DRAWING TITLE:

SC-1

REVISION NO. 1	DRAWN BY: WRB
DATE ISSUED: 01/16/07	CHECKED BY: PJS
SCALE: AS NOTED	APPROVED BY:
	SHEET NO. 1 OF 3
URS JOB NO.: OPT014 (36915454.00003)	

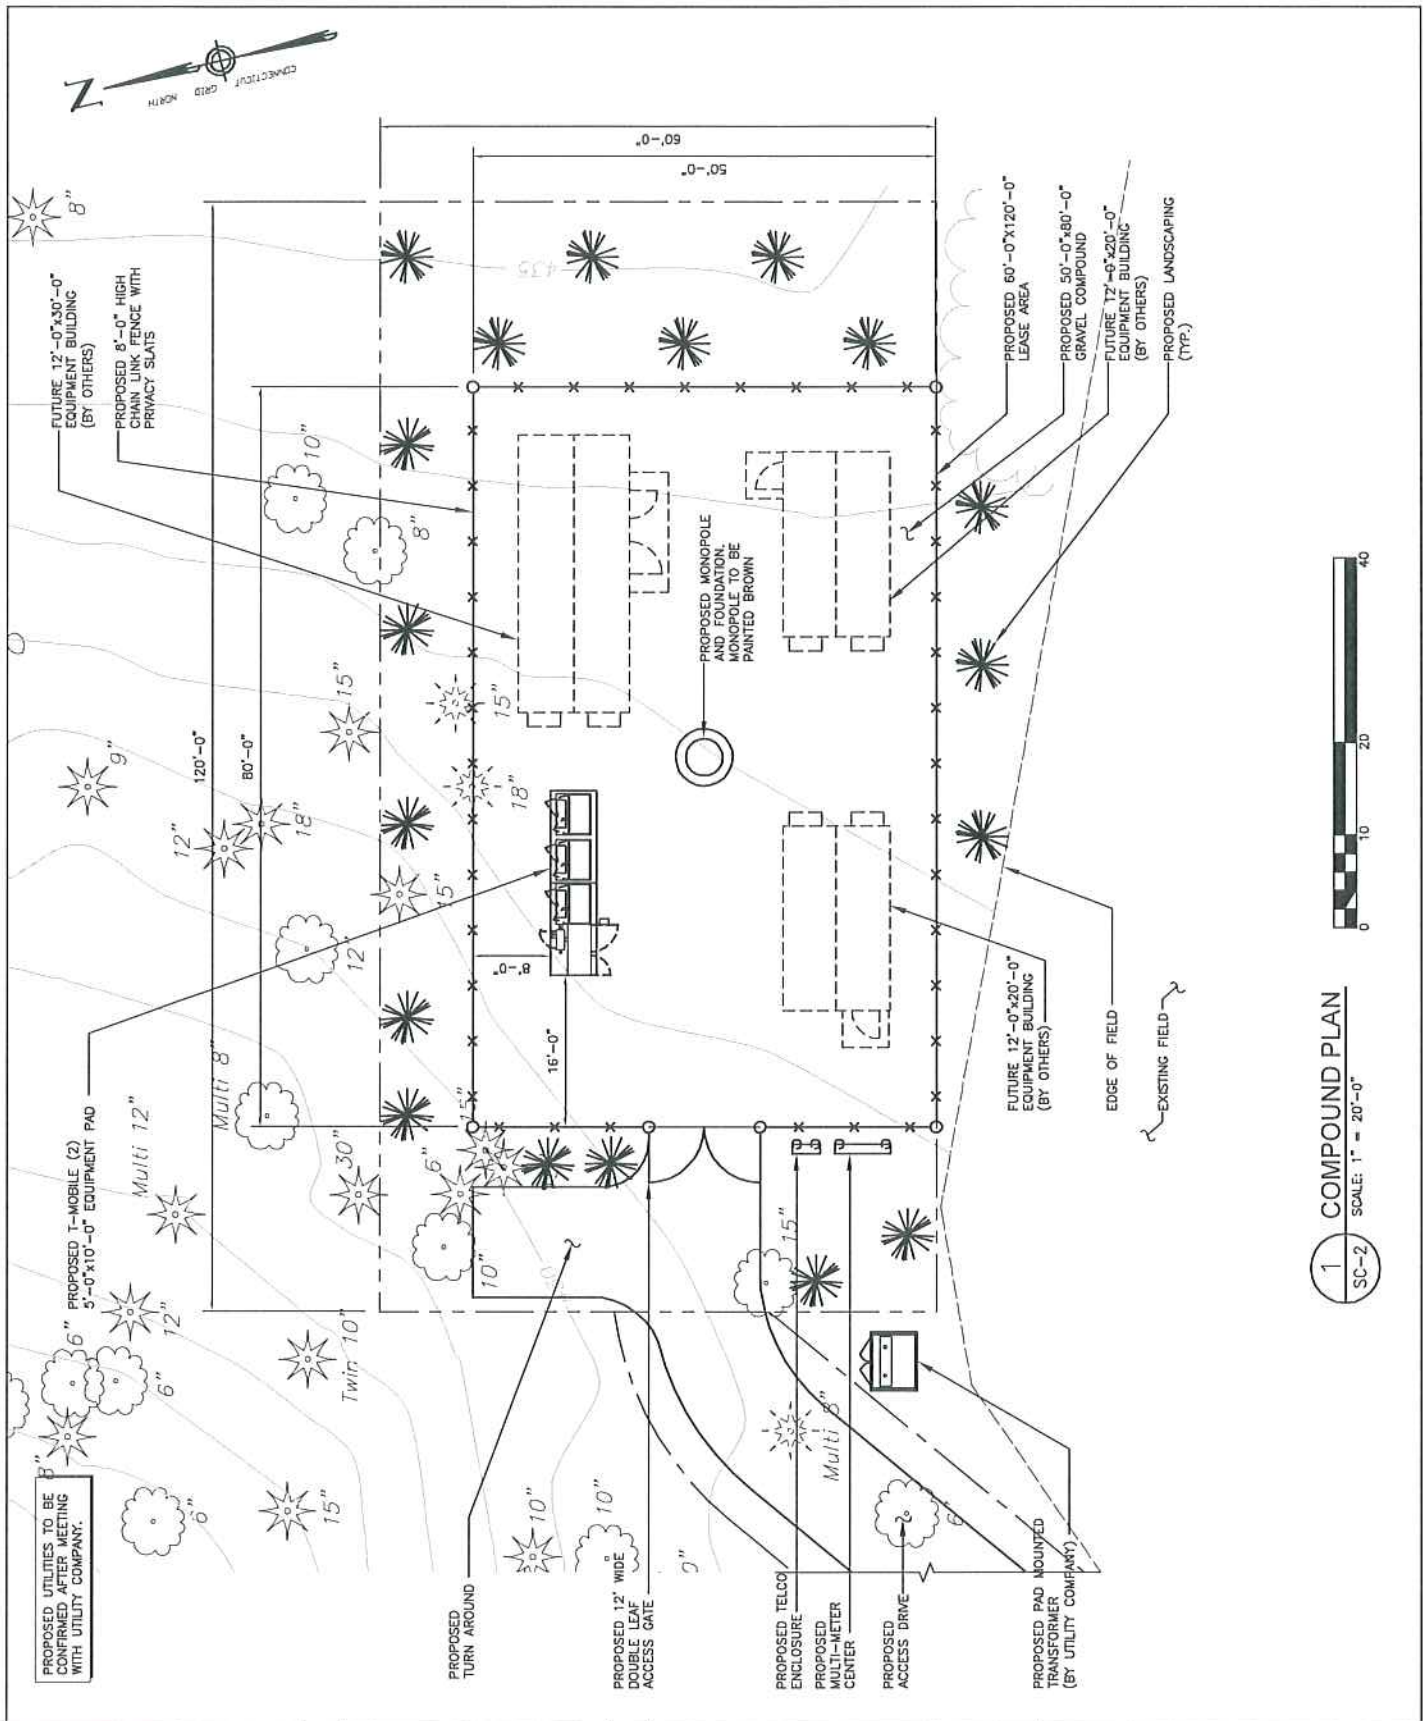


1 COMPOUND PLAN SC-2 SCALE: 1" = 20'-0"

URS
URS CORPORATION-AES
500 ENTERPRISE DRIVE
ROCKY HILL, CT. 06067
1-(860)-529-8882
1-(860)-529-5566 (FAX)

Optasite
ONE RESEARCH DRIVE, SUITE 200C
WESTBOROUGH, MA 01581
(508) 779-2460

DRAWING TITLE: COMPOUND PLAN
PROJECT INFORMATION:
URBAN REALTY
1027 MIDDLE TURNPIKE EAST
MANCHESTER, CONNECTICUT 06040

DRAWING TITLE: SC-2	
REVISION NO. 1	DRAWN BY: WRB
DATE ISSUED: 01/16/07	CHECKED BY: PJS
SCALE: AS NOTED	APPROVED BY:
URS JOB NO.: OPT014 (36915454.00003)	SHEET NO. 2 OF 3

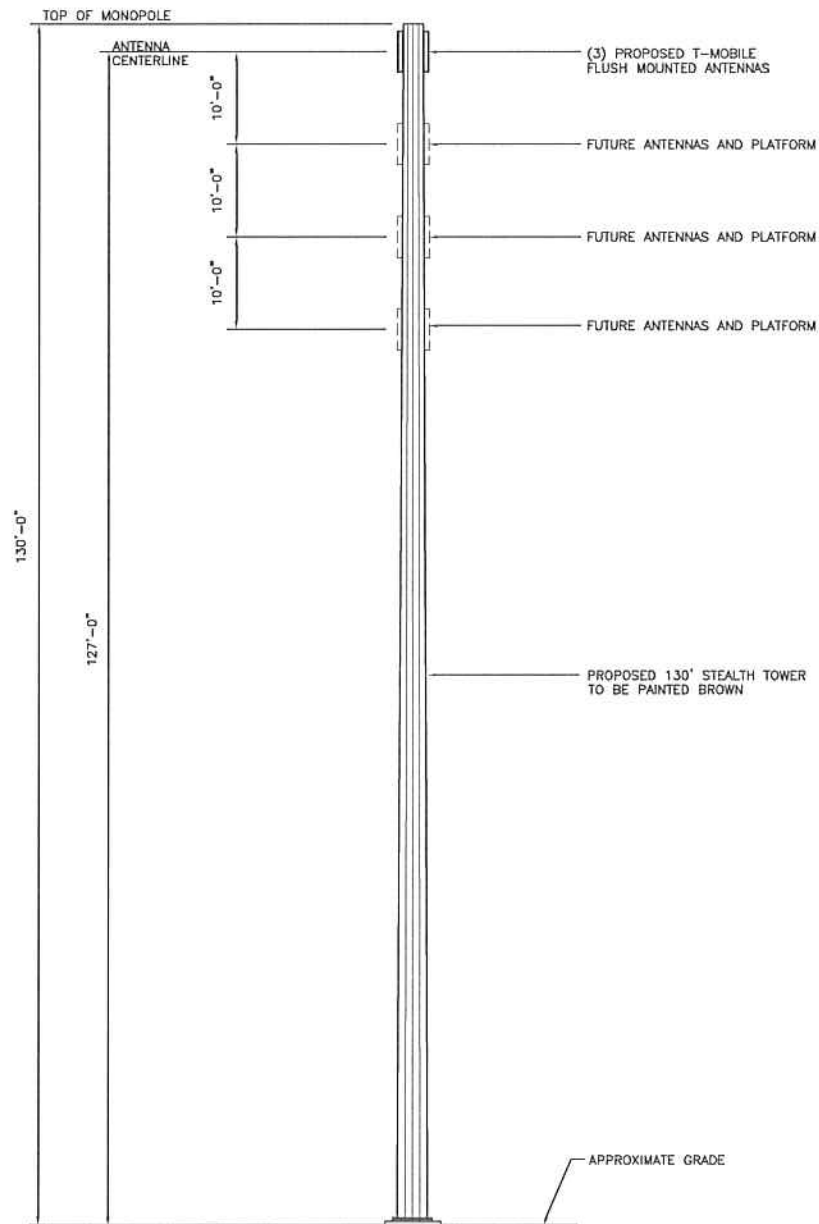

1 TOWER ELEVATION
SC-3 SCALE: 1" = 20'-0"



URS

URS CORPORATION-AES
500 ENTERPRISE DRIVE
ROCKY HILL, CT. 06067
1-(860)-529-8882
1-(860)-529-5566 (FAX)

Optasite
((··))

ONE RESEARCH DRIVE, SUITE 200C
WESTBOROUGH, MA 01581
(508) 779-2460

DRAWING TITLE: TOWER ELEVATION

PROJECT INFORMATION

URBAN REALTY
1027 MIDDLE TURNPIKE EAST
MANCHESTER, CONNECTICUT 06040

DRAWING TITLE:

SC-3

REVISION NO. 1	DRAWN BY: WRB
DATE ISSUED: 01/16/07	CHECKED BY: PJS
SCALE: AS NOTED	APPROVED BY:
	SHEET NO. 3 OF 3
URS JOB NO.: OPT014 (36915454.00003)	



January 16, 2007

Carrie L. Larson
Cohen and Wolf, P.C.
1115 Broad Street
P.O. Box 1821
Bridgeport, Connecticut 06601
Phone : 203-368-0211

Reference: Manchester
1027 Middle Turnpike East
Manchester, Connecticut 06040
36915454.00003

Dear Ms. Larson:

URS Corporation has reviewed the above mentioned site located at 1027 Middle Turnpike East and has determined that 12 trees 6" in diameter or greater will need to be removed for the purpose of constructing the proposed telecommunications facility and its access road from Middle Turnpike East.

If you should have any questions, please call.

Sincerely,

URS Corporation AES

A handwritten signature in black ink, reading "Alitz Abadjian". The signature is fluid and cursive, with the first name "Alitz" and last name "Abadjian" clearly visible.

Alitz Abadjian
Project Manager

AA/mks

cc: CF/FB/PP

URS Corporation
500 Enterprise Drive, Suite 3B
Rocky Hill, CT 06067
Tel: 860.529.8882
Fax: 860.529.3991