

280 Trumbull Street
Hartford, CT 06103-3597
Main (860) 275-8200
Fax (860) 275-8299
kbaldwin@rc.com
Direct (860) 275-8345

November 29, 2007

Via Hand Delivery

S. Derek Phelps
Executive Director
Connecticut Siting Council
10 Franklin Square
New Britain, CT 06051

Re: **Docket No. 345 - Application Of MCF Communications bg, Inc. And
Cellco Partnership d/b/a Verizon Wireless For A Certificate Of
Environmental Compatibility And Public Need For The Construction,
Maintenance And Operation Of A Wireless Telecommunications Facility
Off Exeter Drive In Sterling, Connecticut**

Dear Mr. Phelps:

On behalf of the applicant, MCF Communications bg, Inc. and Cellco
Partnership d/b/a Verizon Wireless, I would like to submit, for inclusion in the
Docket No. 345 record, two additional exhibits. These exhibits include:

1. Revised photosimulations. These photosimulations are identical to those included behind Tab 8 of the Application with one exception. Each "existing view" photograph location from which the tower was visible, now includes a reference arrow indicating the location of the balloon photographed the day the field work was completed for the visibility analysis. Council members have, in the past, asked Clough Harbour Associates to include this information in future filings.
2. A revised project plan Sheet No. A02 which now includes the surveyed location of wetland flags proximate to the proposed cell site compound area.



Law Offices

BOSTON

HARTFORD

NEW LONDON

STAMFORD

WHITE PLAINS

NEW YORK CITY

SARASOTA

www.rc.com

HART1-1435792-1

ROBINSON & COLE_{LLP}

S. Derek Phelps
November 29, 2006
Page 2

If you have any questions or need any additional information prior to the hearing on December 6, 2007, please feel free to contact me.

Sincerely,



Kenneth C. Baldwin

KCB/kmd
Enclosures
Copy to:

Brad Gannon
Jeff Shamas
Sandy M. Carter
Rod Bascom
Alejandro Restrepo





Photosim for conceptual purposes only - actual antenna & equipment locations to be determined based on final engineering design




DATE: JUNE 2007

SITE: STERLING

VIEW 1 - EXISTING VIEW FROM
EXETER DRIVE LOOKING
NORTHWEST TOWARDS SITE

MCF Communications, Inc.
733 TURNPIKE STREET, SUITE 105
NORTH ANDOVER, MA 01845

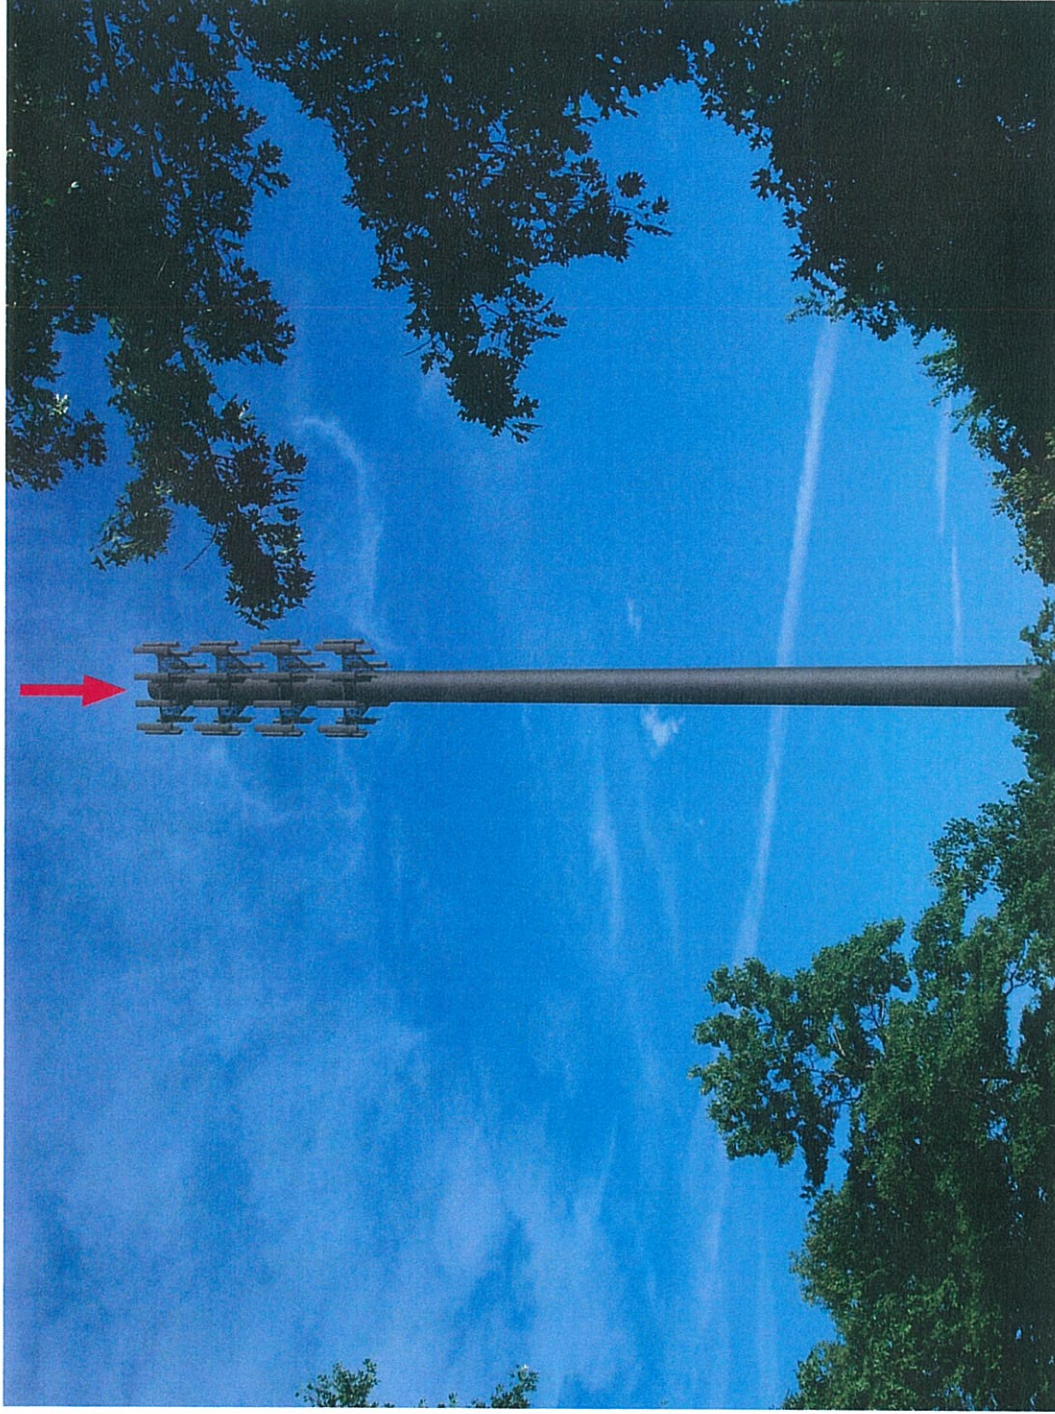

Photosim for conceptual purposes only - actual antenna & equipment locations to be determined based on final engineering design



DATE: JUNE 2007

SITE: STERLING

VIEW 1 - PROPOSED VIEW
FROM EXETER DRIVE LOOKING
NORTHWEST TOWARDS SITE

MCF Communications, Inc.
733 TURNPIKE STREET, SUITE 105
NORTH ANDOVER, MA 01845



Photosim for conceptual purposes only - actual antenna & equipment locations to be determined based on final engineering design



DATE: JUNE 2007

SITE: STERLING

VIEW 2 - NON-VISIBLE
FROM INTERSECTION OF MAIN
STREET & INDUSTRIAL PARK ROAD
LOOKING NORTHEAST TOWARDS
SITE

MCF Communications, Inc.
733 TURNPIKE STREET, SUITE 105
NORTH ANDOVER, MA 01845



Photosim for conceptual purposes only - actual antenna & equipment locations to be determined based on final engineering design



DATE: JUNE 2007

SITE: STERLING

**VIEW 3 - NON-VISIBLE
FROM RIVER ROAD LOOKING
SOUTHWEST TOWARDS SITE**

MCF Communications, Inc.
733 TURNPIKE STREET, SUITE 105
NORTH ANDOVER, MA 01845



Photosim for conceptual purposes only - actual antenna & equipment locations to be determined based on final engineering design



DATE: JUNE 2007

SITE: STERLING

VIEW 4 - NON-VISIBLE
FROM STERLING PARK
CAMPGROUND LOOKING
NORTHWEST TOWARDS SITE

MCF Communications, Inc.
733 TURNPIKE STREET, SUITE 105
NORTH ANDOVER, MA 01845



Photosim for conceptual purposes only - actual antenna & equipment locations to be determined based on final engineering design



DATE: JUNE 2007

SITE: STERLING

VIEW 5 - NON-VISIBLE
FROM STERLING MEMORIAL SCHOOL
LOOKING NORTHWEST TOWARDS
SITE

MCF Communications, Inc.
733 TURNPIKE STREET, SUITE 105
NORTH ANDOVER, MA 01845



Photosim for conceptual purposes only - actual antenna & equipment locations to be determined based on final engineering design



DATE: JUNE 2007

SITE: STERLING

VIEW 6 - NON-VISIBLE
FROM RIVERBEND CAMPGROUND
LOOKING NORTHWEST TOWARDS
SITE

MCF Communications, Inc.
733 TURNPIKE STREET, SUITE 105
NORTH ANDOVER, MA 01845



Photosim for conceptual purposes only - actual antenna & equipment locations to be determined based on final engineering design



DATE: JUNE 2007

SITE: STERLING

VIEW 7 - NON-VISIBLE
FROM NEWPORT ROAD LOOKING
NORTHWEST TOWARDS SITE

MCF Communications, Inc.
733 TURNPIKE STREET, SUITE 105
NORTH ANDOVER, MA 01845



Photosim for conceptual purposes only - actual antenna & equipment locations to be determined based on final engineering design



DATE: JUNE 2007

SITE: STERLING

VIEW 8 - NON-VISIBLE
FROM STERLING HILL HISTORIC
DISTRICT & SCENIC PORTION OF
ROUTE 14A LOOKING NORTHEAST
TOWARDS SITE

MCF Communications, Inc.
733 TURNPIKE STREET, SUITE 105
NORTH ANDOVER, MA 01845



Photosim for conceptual purposes only - actual antenna & equipment locations to be determined based on final engineering design




DATE: JUNE 2007

SITE: STERLING

VIEW 9 - NON-VISIBLE
FROM GLEN FALLS HISTORIC BRIDGE
LOOKING EAST TOWARDS SITE

MCF Communications, Inc.
733 TURNPIKE STREET, SUITE 105
NORTH ANDOVER, MA 01845

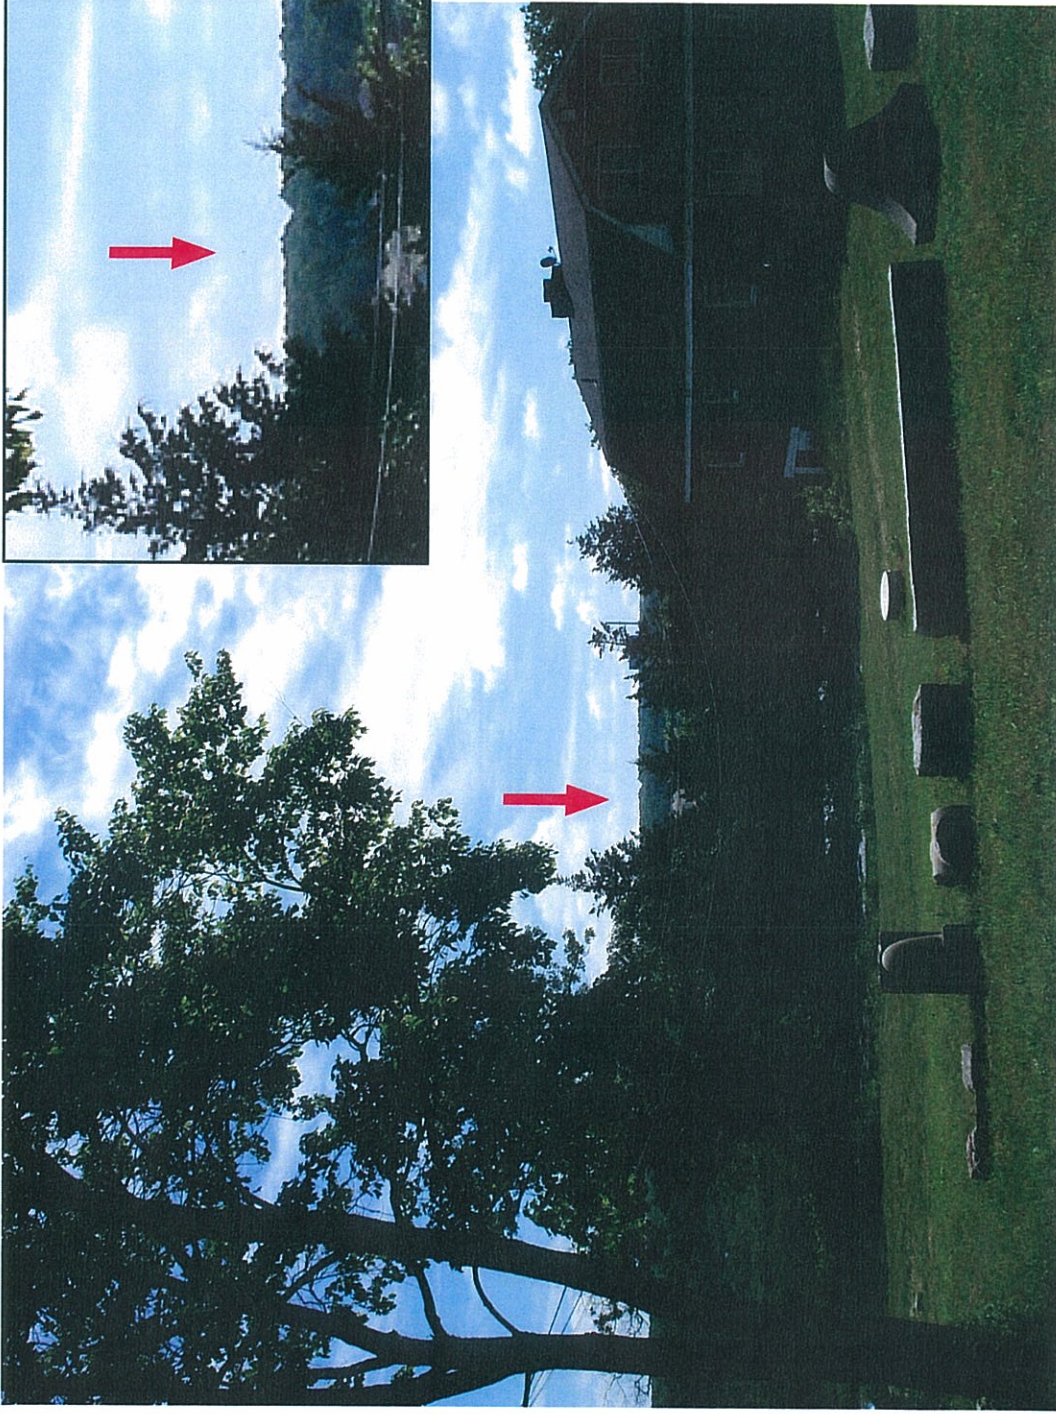

Photosim for conceptual purposes only - actual antenna & equipment locations to be determined based on final engineering design



DATE: JUNE 2007

SITE: STERLING

VIEW 10 - EXISTING VIEW
FROM ROUTE 14 LOOKING
NORTHEAST TOWARDS SITE

MCF Communications, Inc.
733 TURNPIKE STREET, SUITE 105
NORTH ANDOVER, MA 01845



Photosim for conceptual purposes only - actual antenna & equipment locations to be determined based on final engineering design




DATE: JUNE 2007

SITE: STERLING

VIEW 10 - PROPOSED VIEW
FROM ROUTE 14 LOOKING
NORTHEAST TOWARDS SITE

MCF Communications, Inc.
733 TURNPIKE STREET, SUITE 105
NORTH ANDOVER, MA 01845

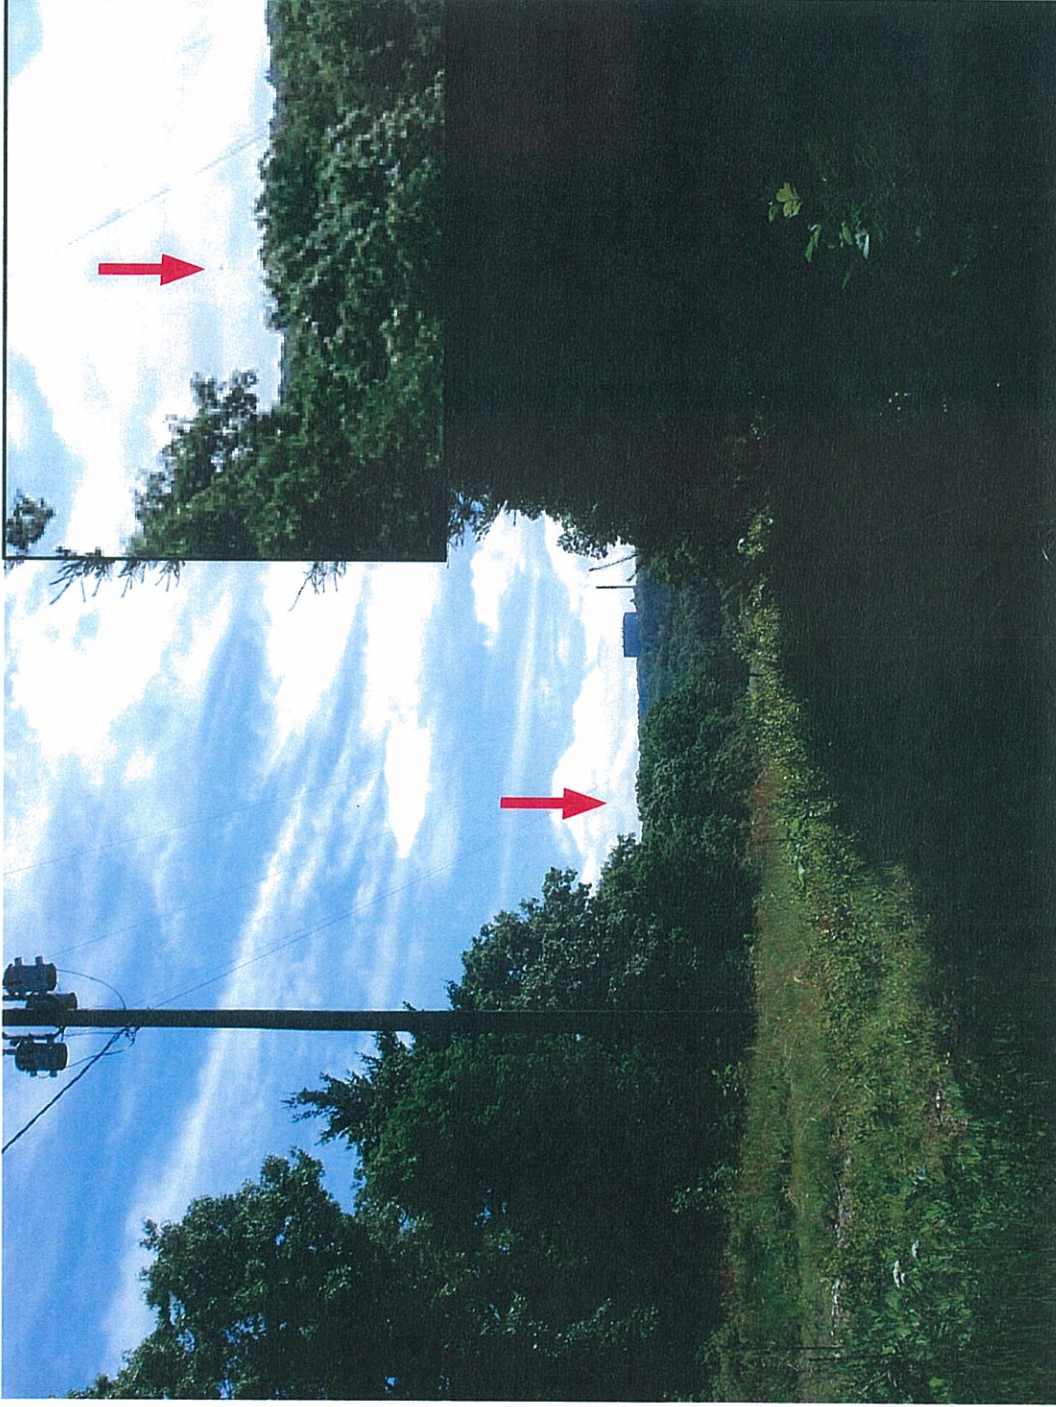

Photosim for conceptual purposes only - actual antenna & equipment locations to be determined based on final engineering design



CLOUGH HARBOUR & ASSOCIATES LLP

DATE: JUNE 2007

SITE: STERLING

VIEW 11 - EXISTING VIEW
FROM ROUTE 14 LOOKING
NORTHEAST TOWARDS SITE

MCF Communications, Inc.

733 TURNPIKE STREET, SUITE 105
NORTH ANDOVER, MA 01845



Photosim for conceptual purposes only - actual antenna & equipment locations to be determined based on final engineering design



CLOUGH HARBOUR & ASSOCIATES LLP

DATE: JUNE 2007

SITE: STERLING

VIEW 11 - PROPOSED VIEW
FROM ROUTE 14 LOOKING
NORTHEAST TOWARDS SITE

MCF Communications, Inc.
733 TURNPIKE STREET, SUITE 105
NORTH ANDOVER, MA 01845



Photosim for conceptual purposes only - actual antenna & equipment locations to be determined based on final engineering design



DATE: JUNE 2007

SITE: STERLING

VIEW 12 - EXISTING VIEW
FROM CHURCH STREET LOOKING
NORTHEAST TOWARDS SITE

MCF Communications, Inc.
733 TURNPIKE STREET, SUITE 105
NORTH ANDOVER, MA 01845



Photosim for conceptual purposes only - actual antenna & equipment locations to be determined based on final engineering design



DATE: JUNE 2007

SITE: STERLING

VIEW 12 - PROPOSED VIEW
FROM CHURCH STREET LOOKING
NORTHEAST TOWARDS SITE

MCF Communications, Inc.
733 TURNPIKE STREET, SUITE 105
NORTH ANDOVER, MA 01845



Photosim for conceptual purposes only - actual antenna & equipment locations to be determined based on final engineering design



DATE: JUNE 2007

SITE: STERLING

VIEW 13 - NON-VISIBLE
FROM STERLING RIDGE LANE
LOOKING EAST TOWARDS SITE

MCF Communications, Inc.
733 TURNPIKE STREET, SUITE 105
NORTH ANDOVER, MA 01845



Photosim for conceptual purposes only - actual antenna & equipment locations to be determined based on final engineering design



DATE: JUNE 2007

SITE: STERLING

VIEW 14 - NON-VISIBLE
FROM HUNGRY HILL ROAD LOOKING
NORTHWEST TOWARDS SITE

MCF Communications, Inc.
733 TURNPIKE STREET, SUITE 105
NORTH ANDOVER, MA 01845

MCF Communications, Inc.

733 SOUTH MAIN STREET
NORTH ANDOVER, MA 01855
OFFICE: (978) 687-2535
FAX: (978) 258-8550

CHA

CLOUGH HARBOR & ASSOCIATES LLP
2195 Blue Drive Highway, Suite 112, Rocky Hill, CT 06067-2388
Phone: (860) 292-4357 • www.cloughharbor.com

CHA PROJECT NO:
14857 - 1003 - 1601


NO.	DATE	DESCRIPTION	BY	CHECKED	DATE
1	08/22/07	ISSUED FOR REVIEW	CHC	CHC	08/22/07
2	09/11/07	REVISED	CHC	CHC	09/11/07
3	11/29/07	ADDED WETLAND FLAGS	CHC	CHC	11/29/07
4	01/09/08	REVISED	CHC	CHC	01/09/08
5	01/09/08	REVISED	CHC	CHC	01/09/08
IT IS A VIOLATION OF LAW FOR ANY PERSON
UNLESS SPECIFICALLY AUTHORIZED
BY A LICENSED PROFESSIONAL ENGINEER,
TO ALTER THIS DOCUMENT.

SITE NAME:
STERLING
SITE ADDRESS:
EXETER DRIVE
STERLING, CT
06377
WINDHAM COUNTY

SHEET TITLE
SITE ACCESS MAP

SHEET NUMBER
A02

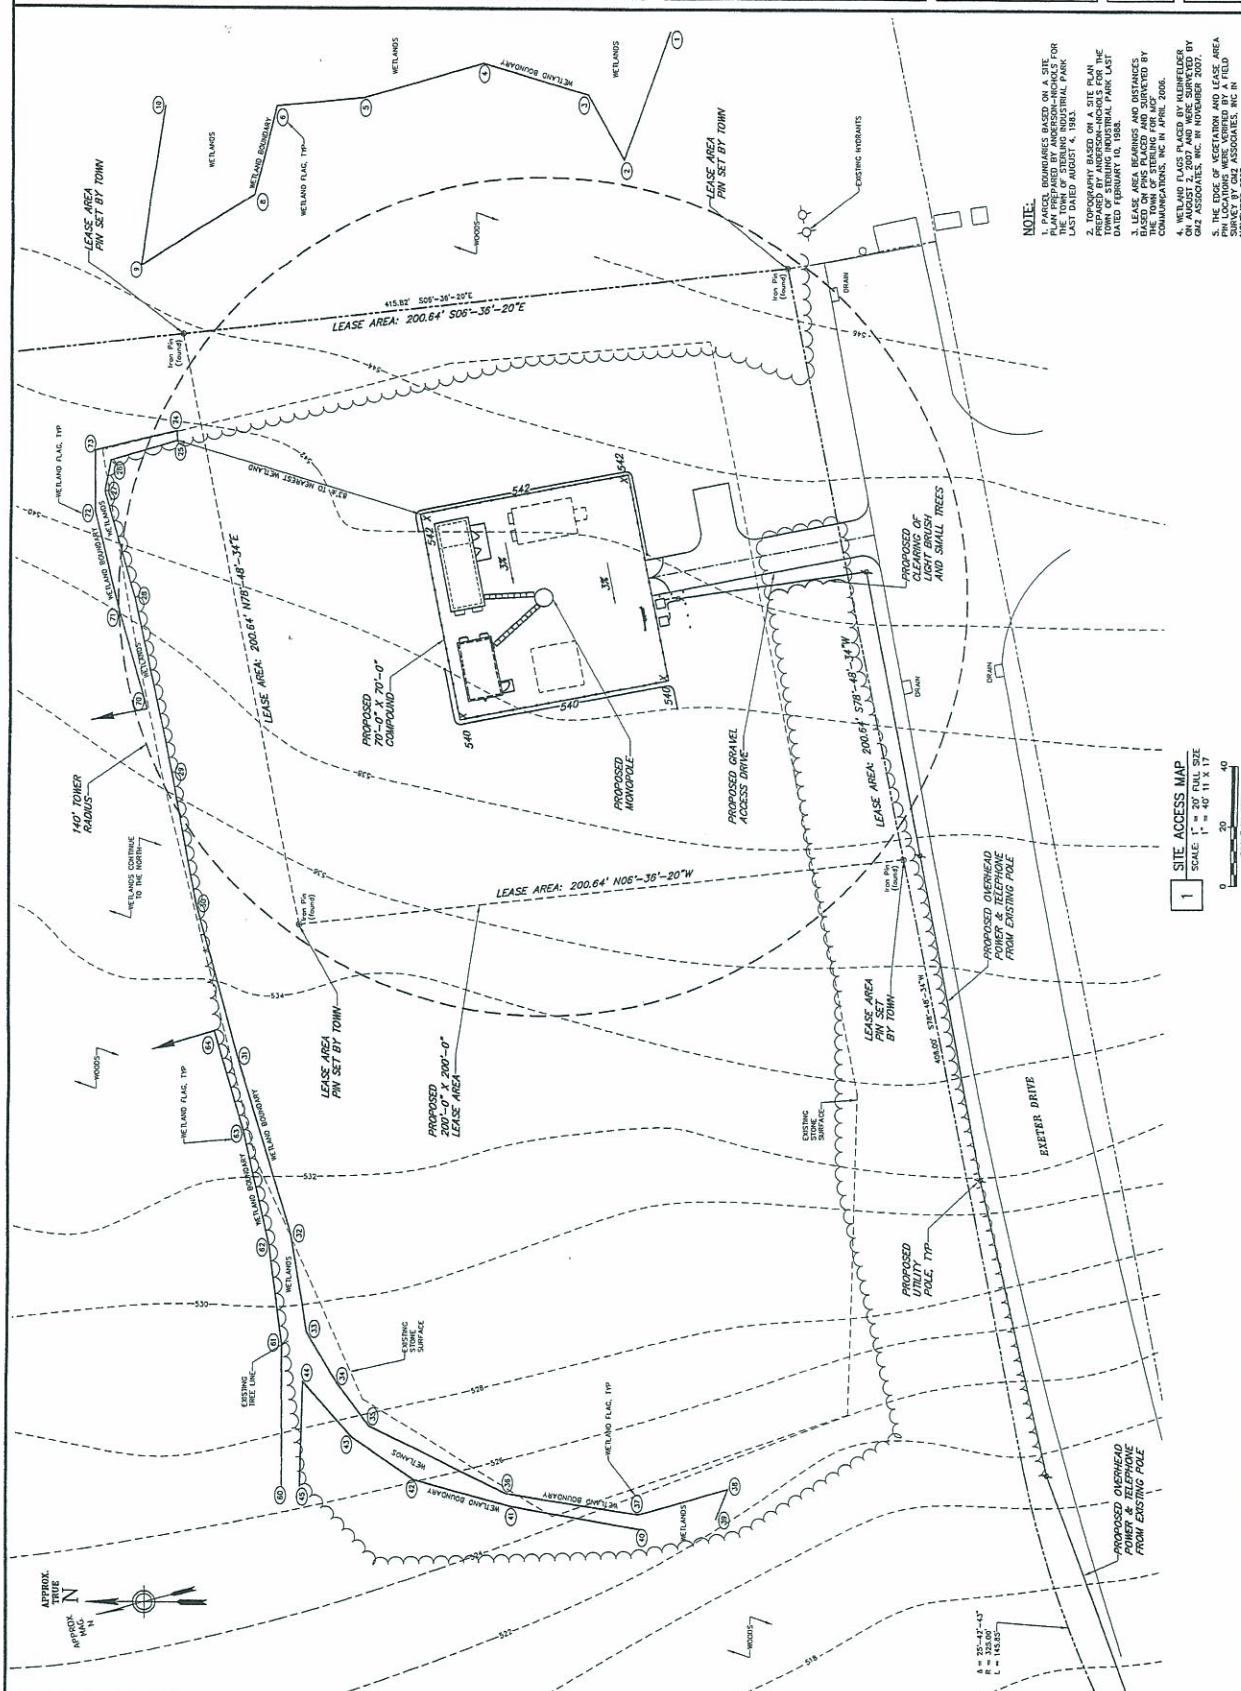

NOTE:

1. PARCEL BOUNDARIES BASED ON A SITE SURVEY BY CHA, DATED AUGUST 4, 2007 FOR THE TOWN OF STERLING INDUSTRIAL PARK.
2. WETLANDS BASED ON A FIELD SURVEY BY CHA, DATED AUGUST 4, 2007.
3. LEASE AREA BEGINS AND ENDS BASED ON PINS PLACED AND SURVEYED BY CHA, DATED AUGUST 4, 2007.
4. WETLAND FLAG PLACED BY KLEINFELDER ON AUGUST 2, 2007 AND WERE SURVEYED BY CHA, DATED AUGUST 4, 2007.
5. THE PINS OF LOCATION AND LEASE AREA FLAG LOCATIONS WERE VERIFIED BY A FIELD SURVEY BY CHA, DATED AUGUST 4, 2007.

1 SITE ACCESS MAP

SCALE: 1" = 20' REAL SIZE
1" = 40' 11" X 17"