


Rendered Views

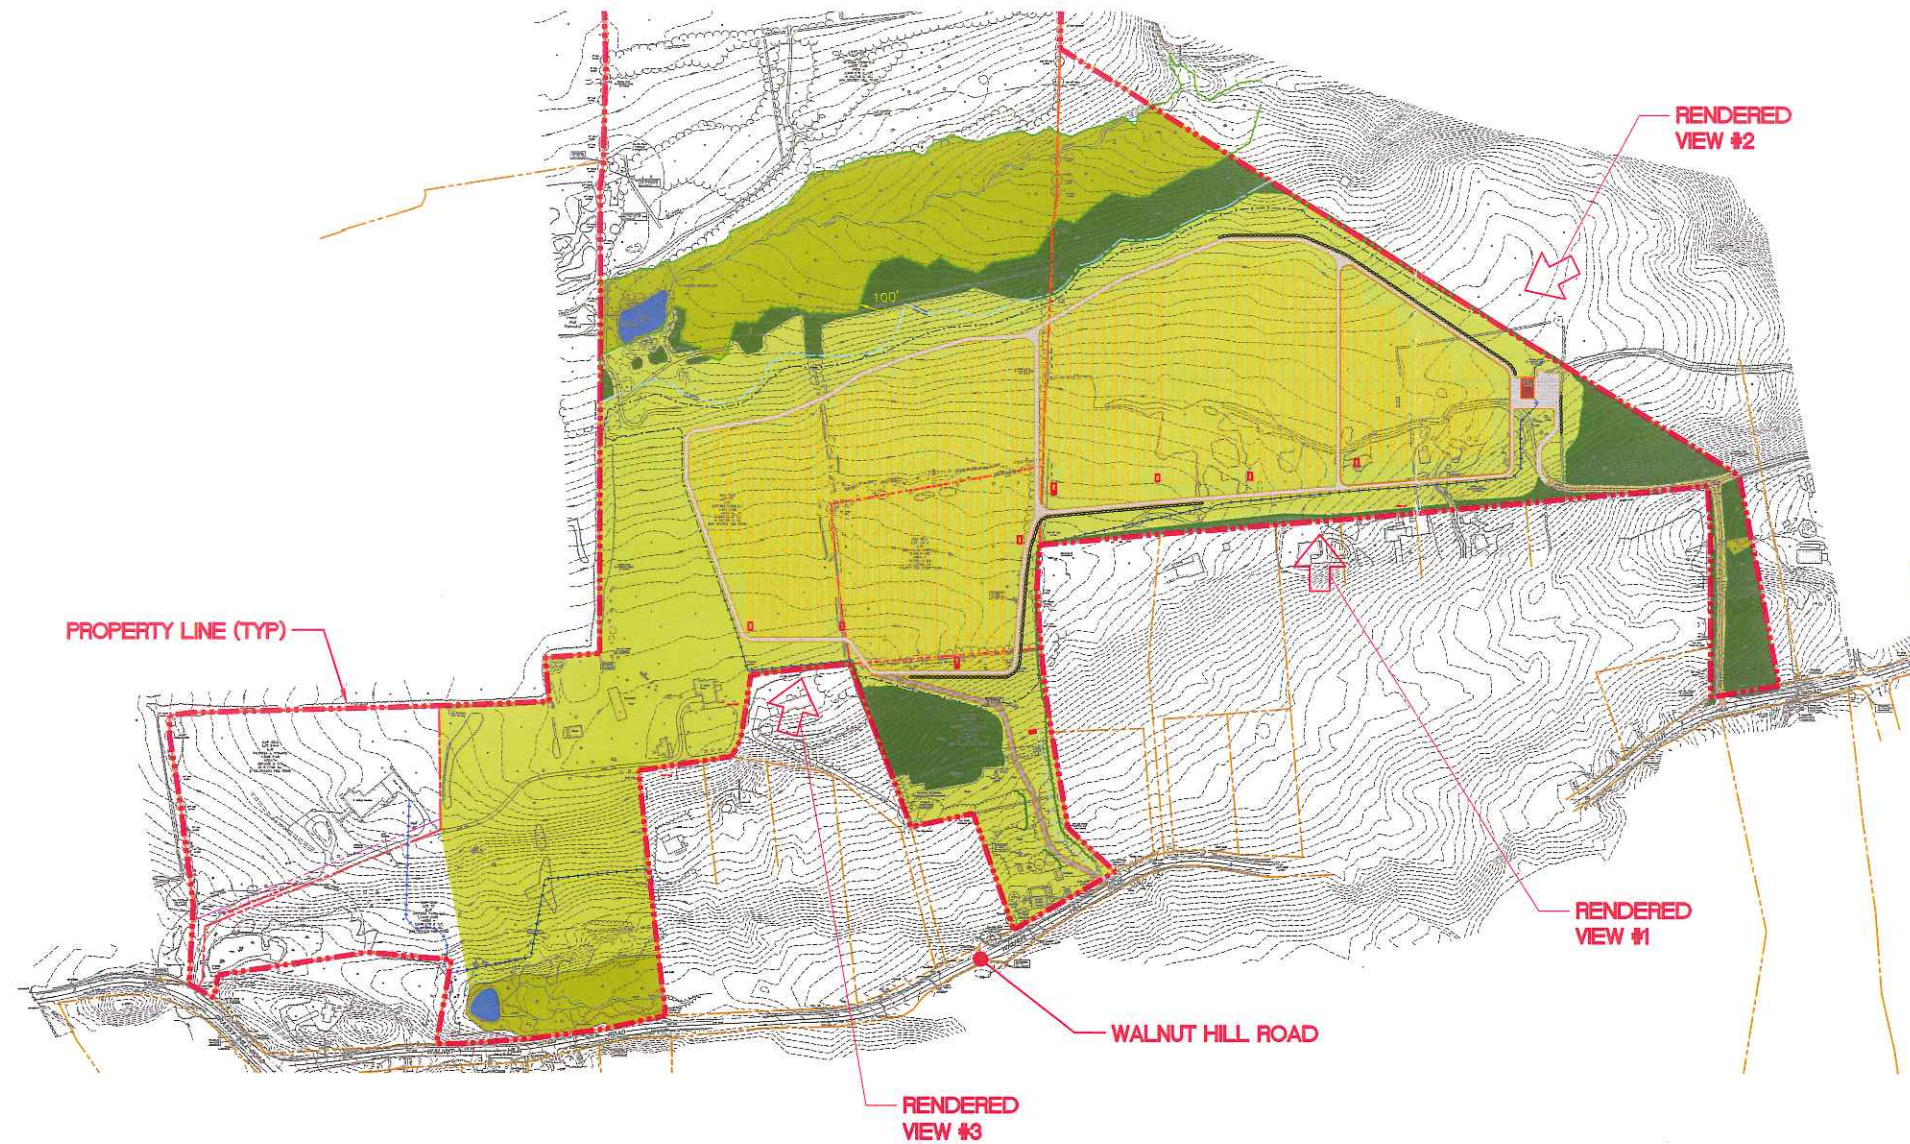

RENDERED VIEW LOCATION #2
(AERIAL VIEW FROM ADJACENT PARCEL)



RENDERED VIEW LOCATION #3
(GROUND VIEW FROM REAR YARD)




RENDERED VIEW LOCATION #1
(2nd FLOOR VIEW FROM REAR YARD)


 




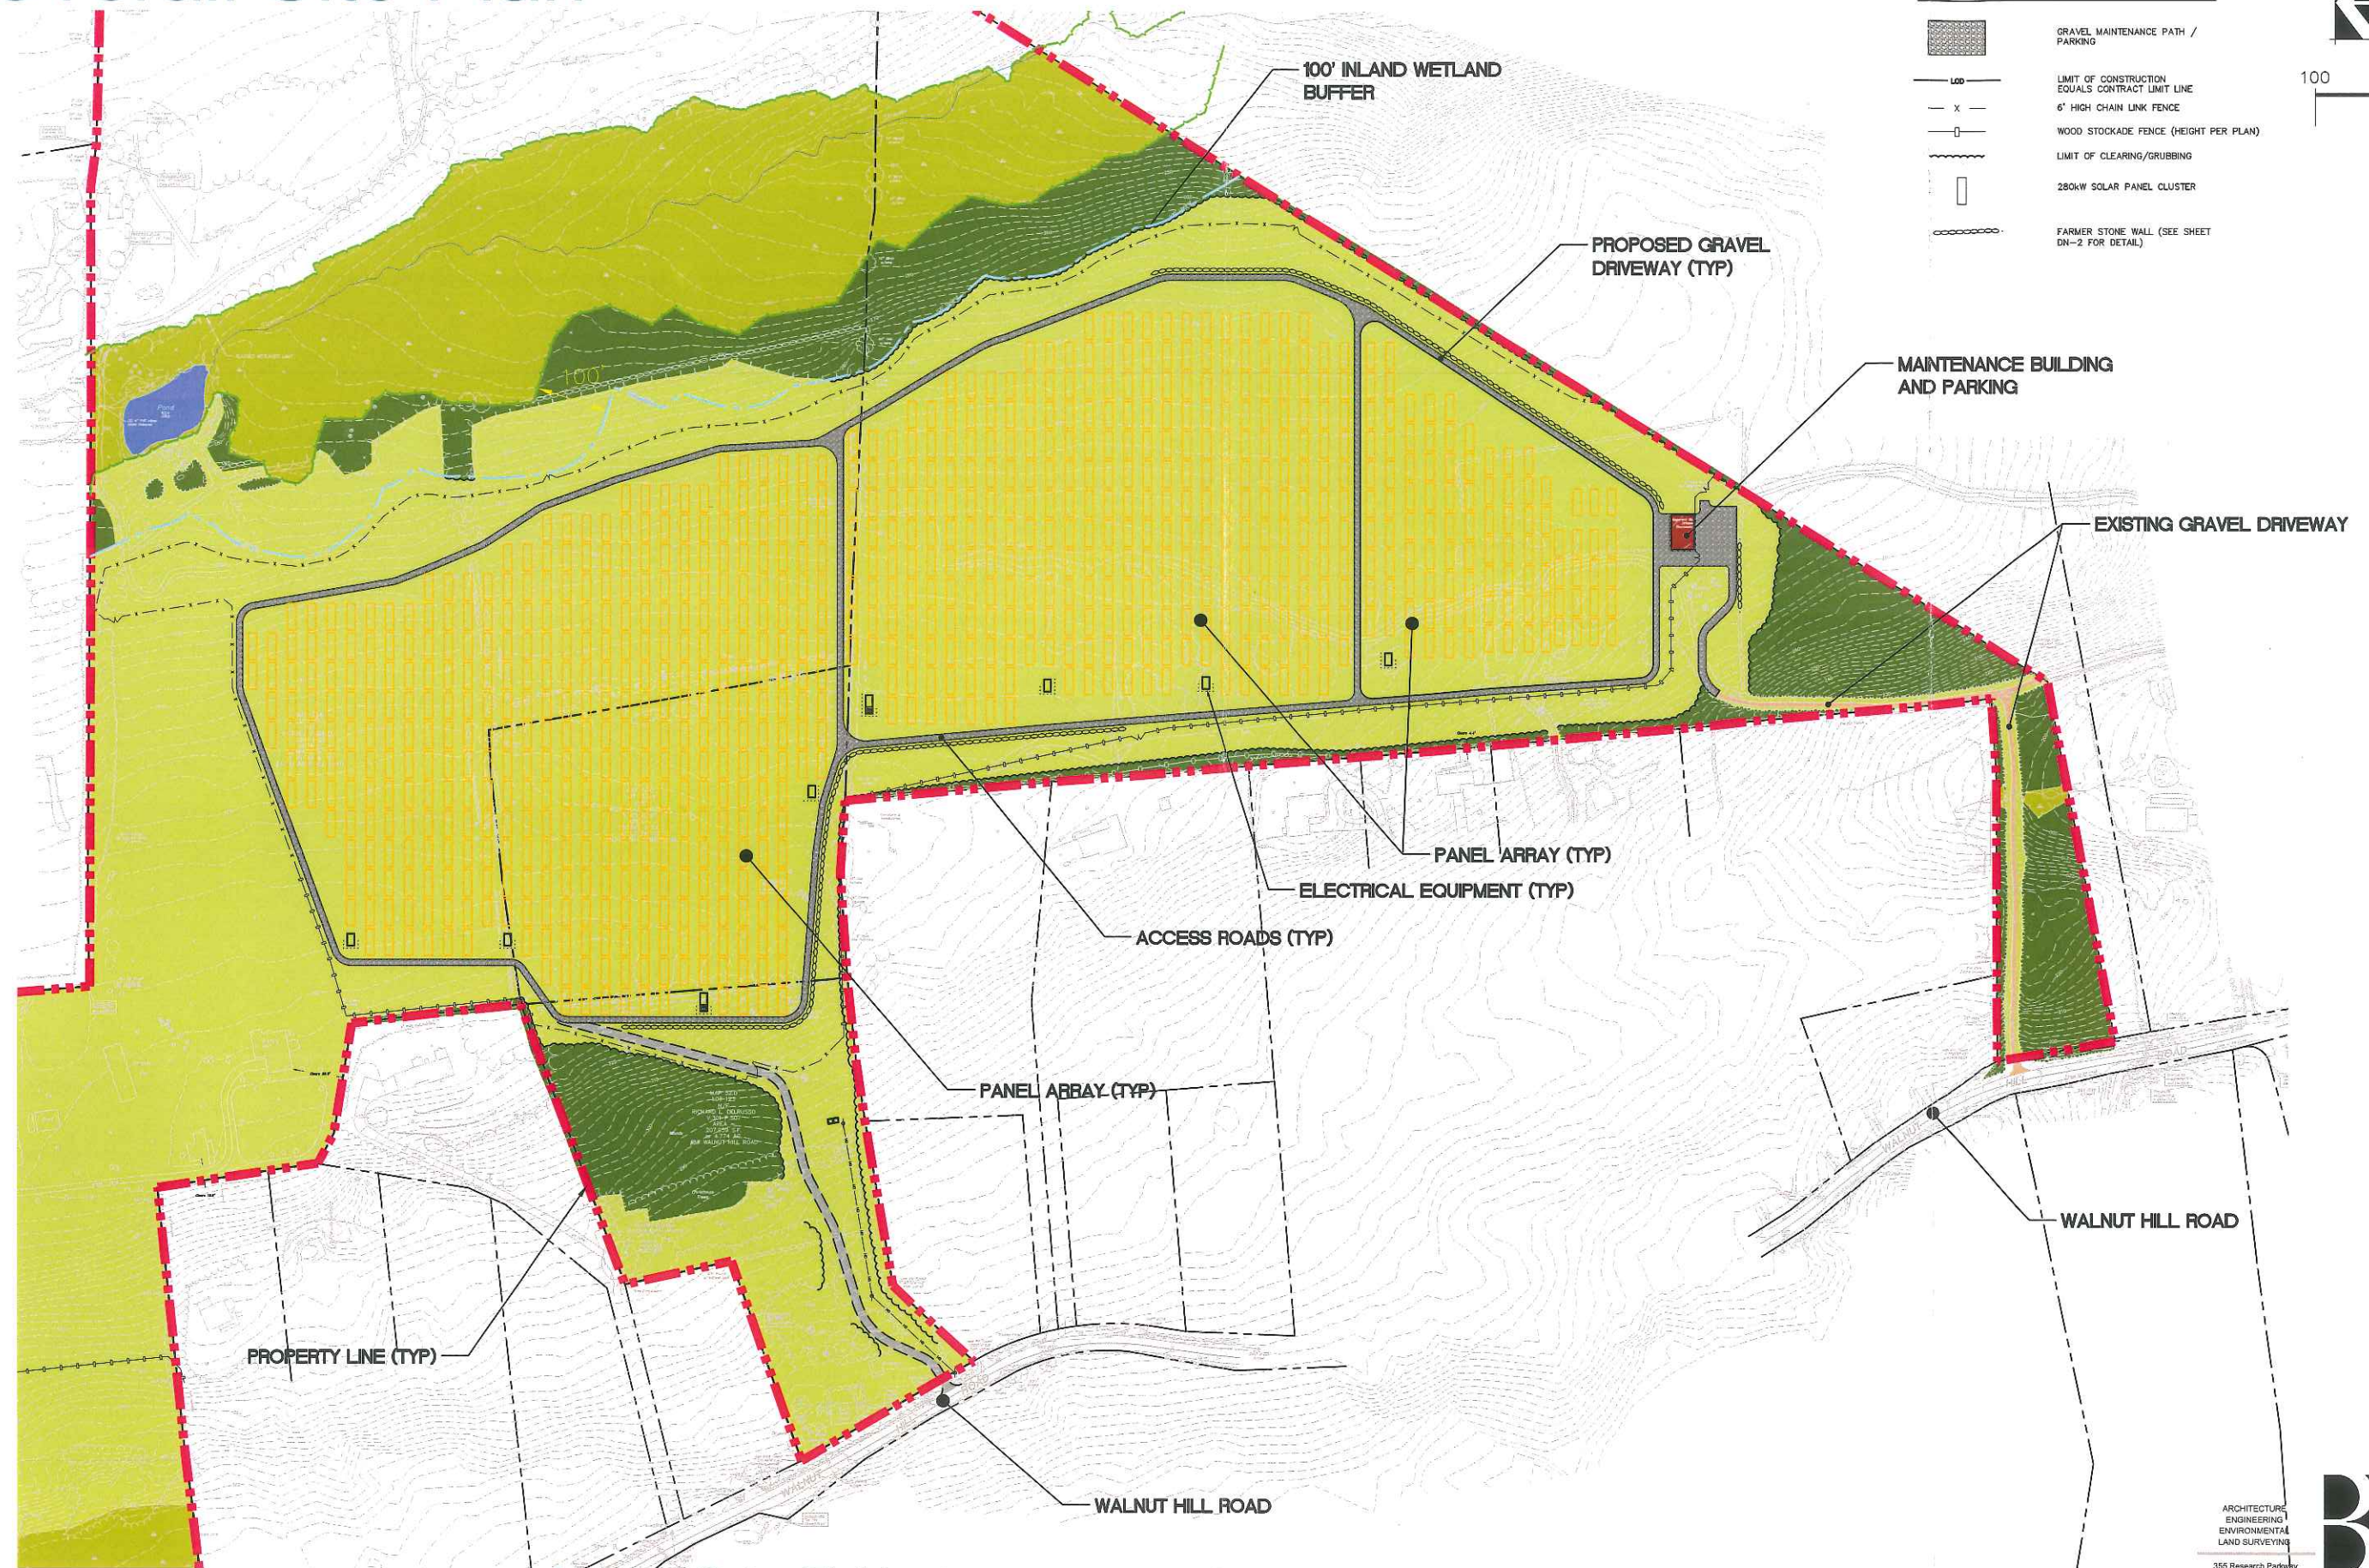


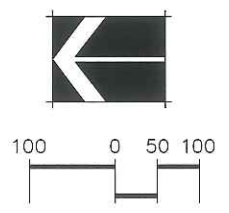
RENDERED VIEW LOCATION #1
(GROUND VIEW FROM REAR YARD)

Overall Site Plan



LEGEND

-  GRAVEL MAINTENANCE PATH / PARKING
-  LIMIT OF CONSTRUCTION EQUALS CONTRACT LIMIT LINE
-  6' HIGH CHAIN LINK FENCE
-  WOOD STOCKADE FENCE (HEIGHT PER PLAN)
-  LIMIT OF CLEARING/GRUBBING
-  280kW SOLAR PANEL CLUSTER
-  FARMER STONE WALL (SEE SHEET DN-2 FOR DETAIL)



Antares Solar Field • Grassy Hill Road & Walnut Hill Road, East Lyme, Connecticut • March 14, 2013



ARCHITECTURE
ENGINEERING
ENVIRONMENTAL
LAND SURVEYING



355 Research Parkway
Meriden, CT 06450
(203) 830-1408
(203) 630-2615 Fax

©2013 BL COMPANIES, INC. THESE DRAWINGS SHALL NOT BE UTILIZED BY ANY PERSON, FIRM OR CORPORATION WITHOUT THE SPECIFIC WRITTEN PERMISSION OF BL COMPANIES.

Overall Aerial Plan

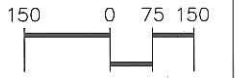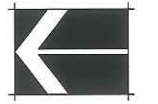


Antares Solar Field • Grassy Hill Road & Walnut Hill Road, East Lyme, Connecticut • March 14, 2013

Merriden, CT 06450
(203) 630-1406
(203) 630-2615 Fax




© 2013 BL COMPANIES, INC. THESE DRAWINGS SHALL NOT BE UTILIZED BY ANY PERSON, FIRM OR CORPORATION WITHOUT THE SPECIFIC WRITTEN PERMISSION OF BL COMPANIES.

Initial Overall Erosion Control & Demolition Plan

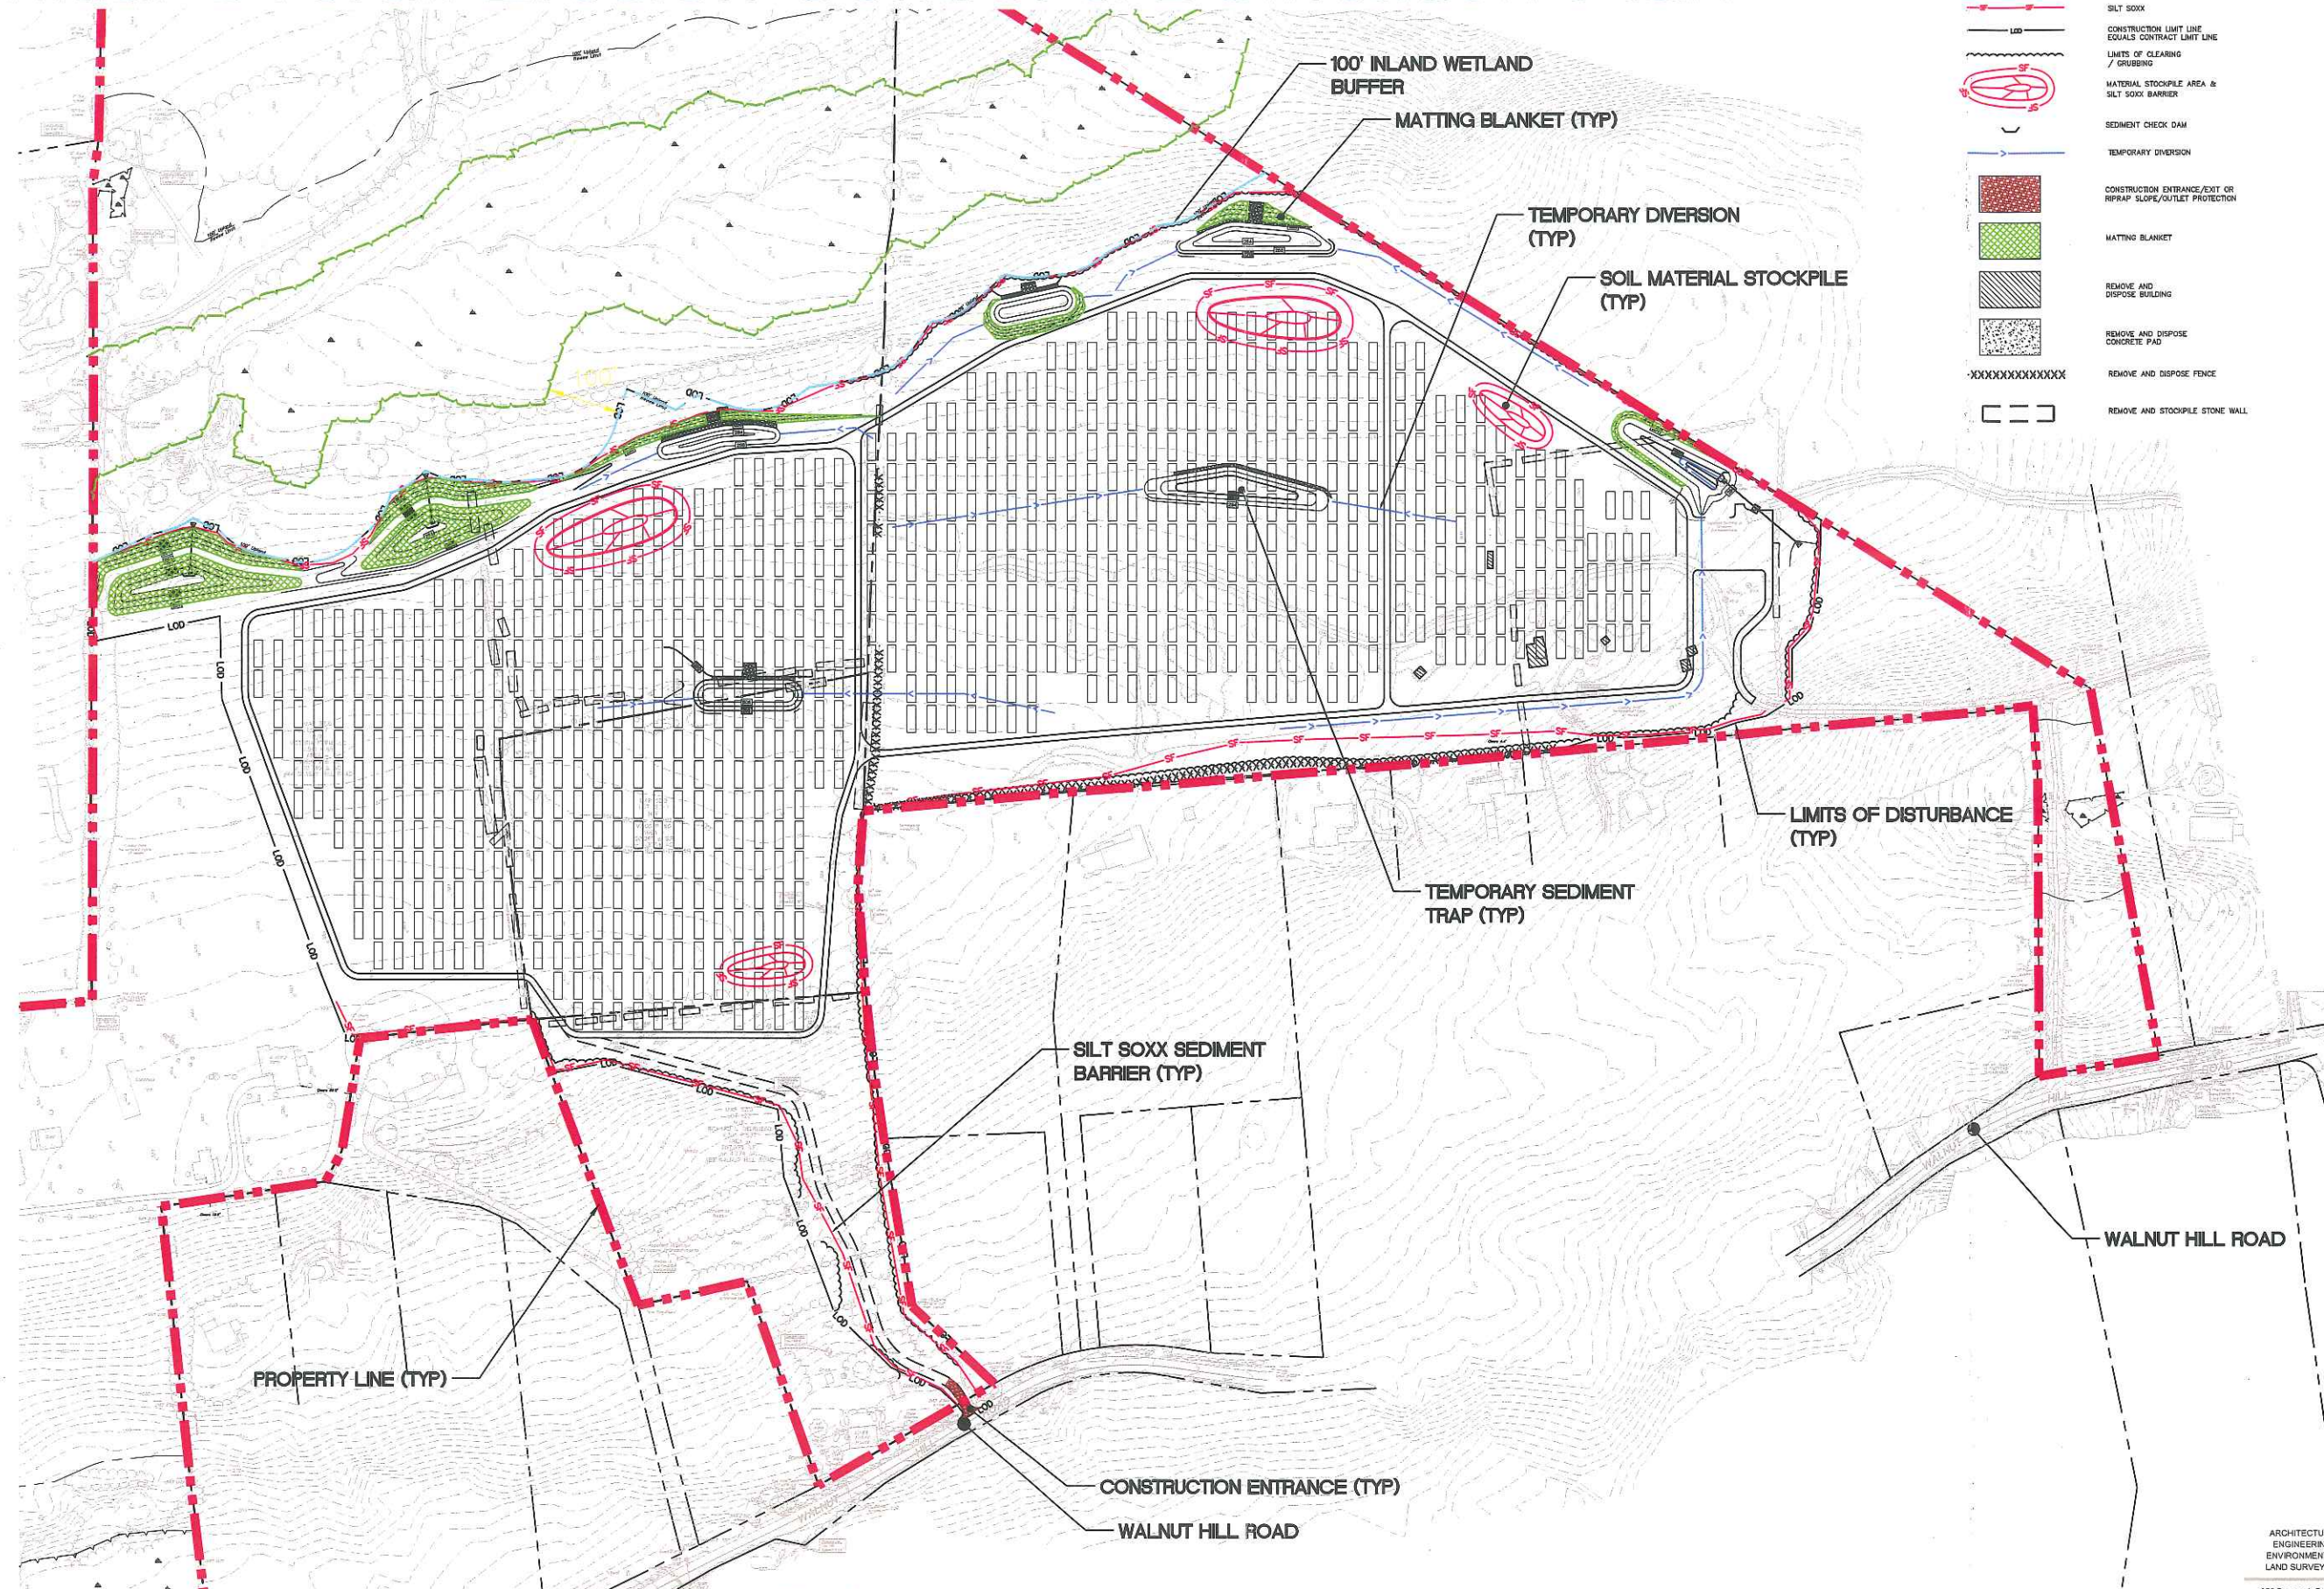

LEGEND

	SILT SOXX
	CONSTRUCTION LIMIT LINE EQUALS CONTRACT LIMIT LINE
	LIMITS OF CLEARING / GRUBBING
	MATERIAL STOCKPILE AREA & SILT SOXX BARRIER
	SEDIMENT CHECK DAM
	TEMPORARY DIVERSION
	CONSTRUCTION ENTRANCE/EXIT OR RIPRAP SLOPE/OUTLET PROTECTION
	MATting BLANKET
	REMOVE AND DISPOSE BUILDING
	REMOVE AND DISPOSE CONCRETE PAD
	REMOVE AND DISPOSE FENCE
	REMOVE AND STOCKPILE STONE WALL

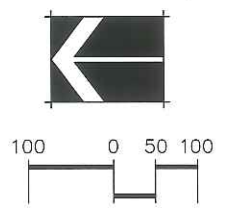

Antares Solar Field • Grassy Hill Road & Walnut Hill Road, East Lyme, Connecticut • March 14, 2013


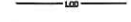








ARCHITECTURE
ENGINEERING
ENVIRONMENTAL
LAND SURVEYING



355 Research Parkway
Middletown, CT 06450
(203) 630-1406
(203) 630-2615 Fax

©2013 BL COMPANIES, INC. THESE DRAWINGS SHALL NOT BE UTILIZED BY ANY PERSON, FIRM OR CORPORATION WITHOUT THE SPECIFIC WRITTEN PERMISSION OF BL COMPANIES.

Final Overall Erosion Control & Demolition Plan

LEGEND

	SILT SOXX
	CONSTRUCTION LIMIT LINE EQUALS CONTRACT LIMIT LINE
	LIMITS OF CLEARING / GRUBBING
	MATERIAL STOCKPILE AREA & SILT SOXX BARRIER
	SEDIMENT CHECK DAM
	TEMPORARY DIVERSION
	CONSTRUCTION ENTRANCE/EXIT OR RIPRAP SLOPE/OUTLET PROTECTION
	MATTING BLANKET
	HAYBALE INLET PROTECTION
	NORTH AMERICAN GREEN P300 PERMANENT TURF REINFORCEMENT MAT

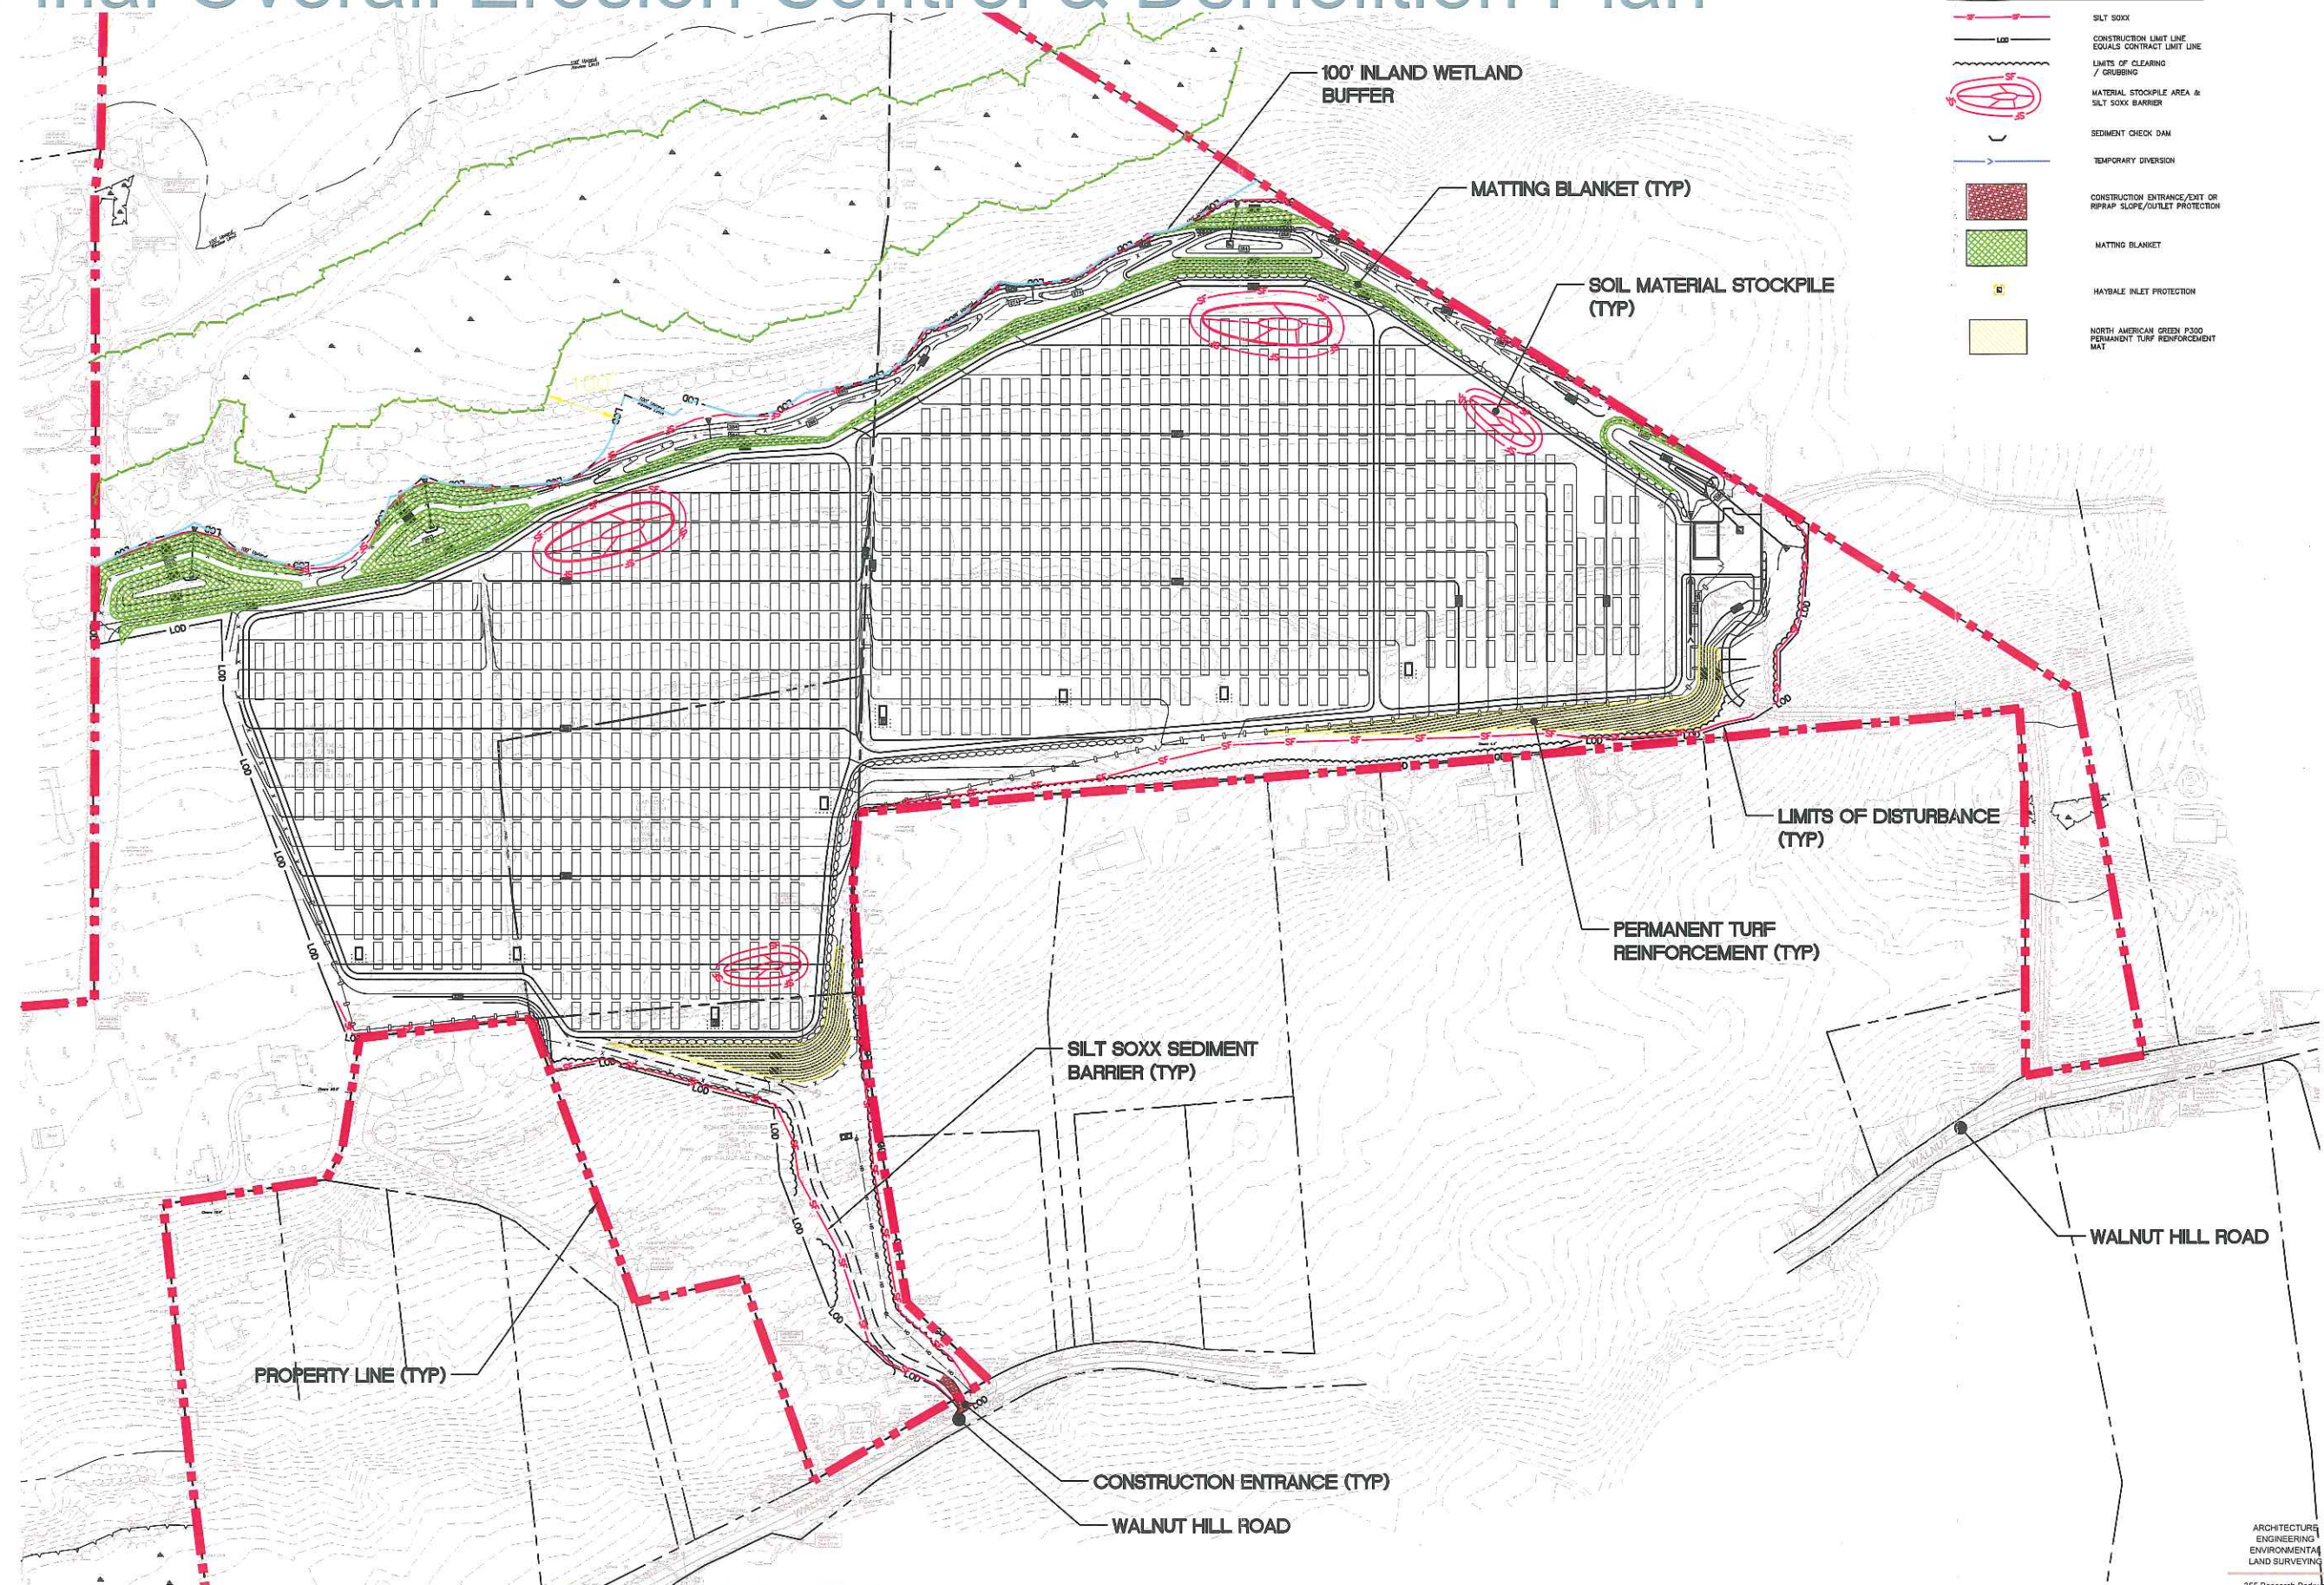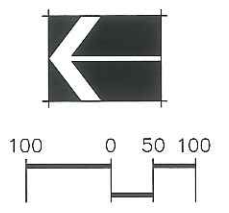

Antares Solar Field • Grassy Hill Road & Walnut Hill Road, East Lyme, Connecticut • March 14, 2013

ARCHITECTURE
ENGINEERING
ENVIRONMENTAL
LAND SURVEYING

355 Research Parkway
Meriden, CT 06450
(203) 630-1406
(203) 630-2615 Fax


 



 
 



 

















BL
Companies

 © 2013 B. COMPANIES, INC. THESE DRAWINGS SHALL NOT BE UTILIZED BY ANY PERSON, FIRM OR CORPORATION WITHOUT THE SPECIFIC WRITTEN PERMISSION OF B. COMPANIES.

Overall Site Grading, Drainage & Utility Plan

LEGEND

-  STORM SEWER
-  CONSTRUCTION LIMIT LINE EQUALS CONTRACT LIMIT LINE
-  OUTLET CONTROL STRUCTURE / CATCH BASIN
-  RIP RAP OUTLET / SLOPE PROTECTION
-  GRAVEL ACCESS DRIVE / PARKING
-  NORTH AMERICAN GREEN P300 PERMANENT TURF REINFORCEMENT MAT
-  DRAINAGE SWALE
-  SANITARY SEWER SERVICE
-  LIMIT OF CLEARING/GRUBBING
-  WATER PIPE
-  SANITARY LEACHING SYSTEM
-  UTILITY POLE AND BASE (BY OTHERS)
-  CORRUGATED METAL PIPE
-  FLARED END SECTION
-  CMP
-  FES
-  6" HIGH CHAIN LINK FENCE
-  WOOD STOCKADE FENCE (HEIGHT PER PLAN)
-  LIMIT OF CLEARING/GRUBBING
-  280KW SOLAR PANEL CLUSTER
-  FARMER STONE WALL (SEE SHEET DN-2 FOR DETAIL)
-  WATER WELL
-  OVERHEAD POWER LINE (BY OTHERS)
-  UNDERGROUND ELECTRIC/TELEPHONE/CABLE TV SERVICES

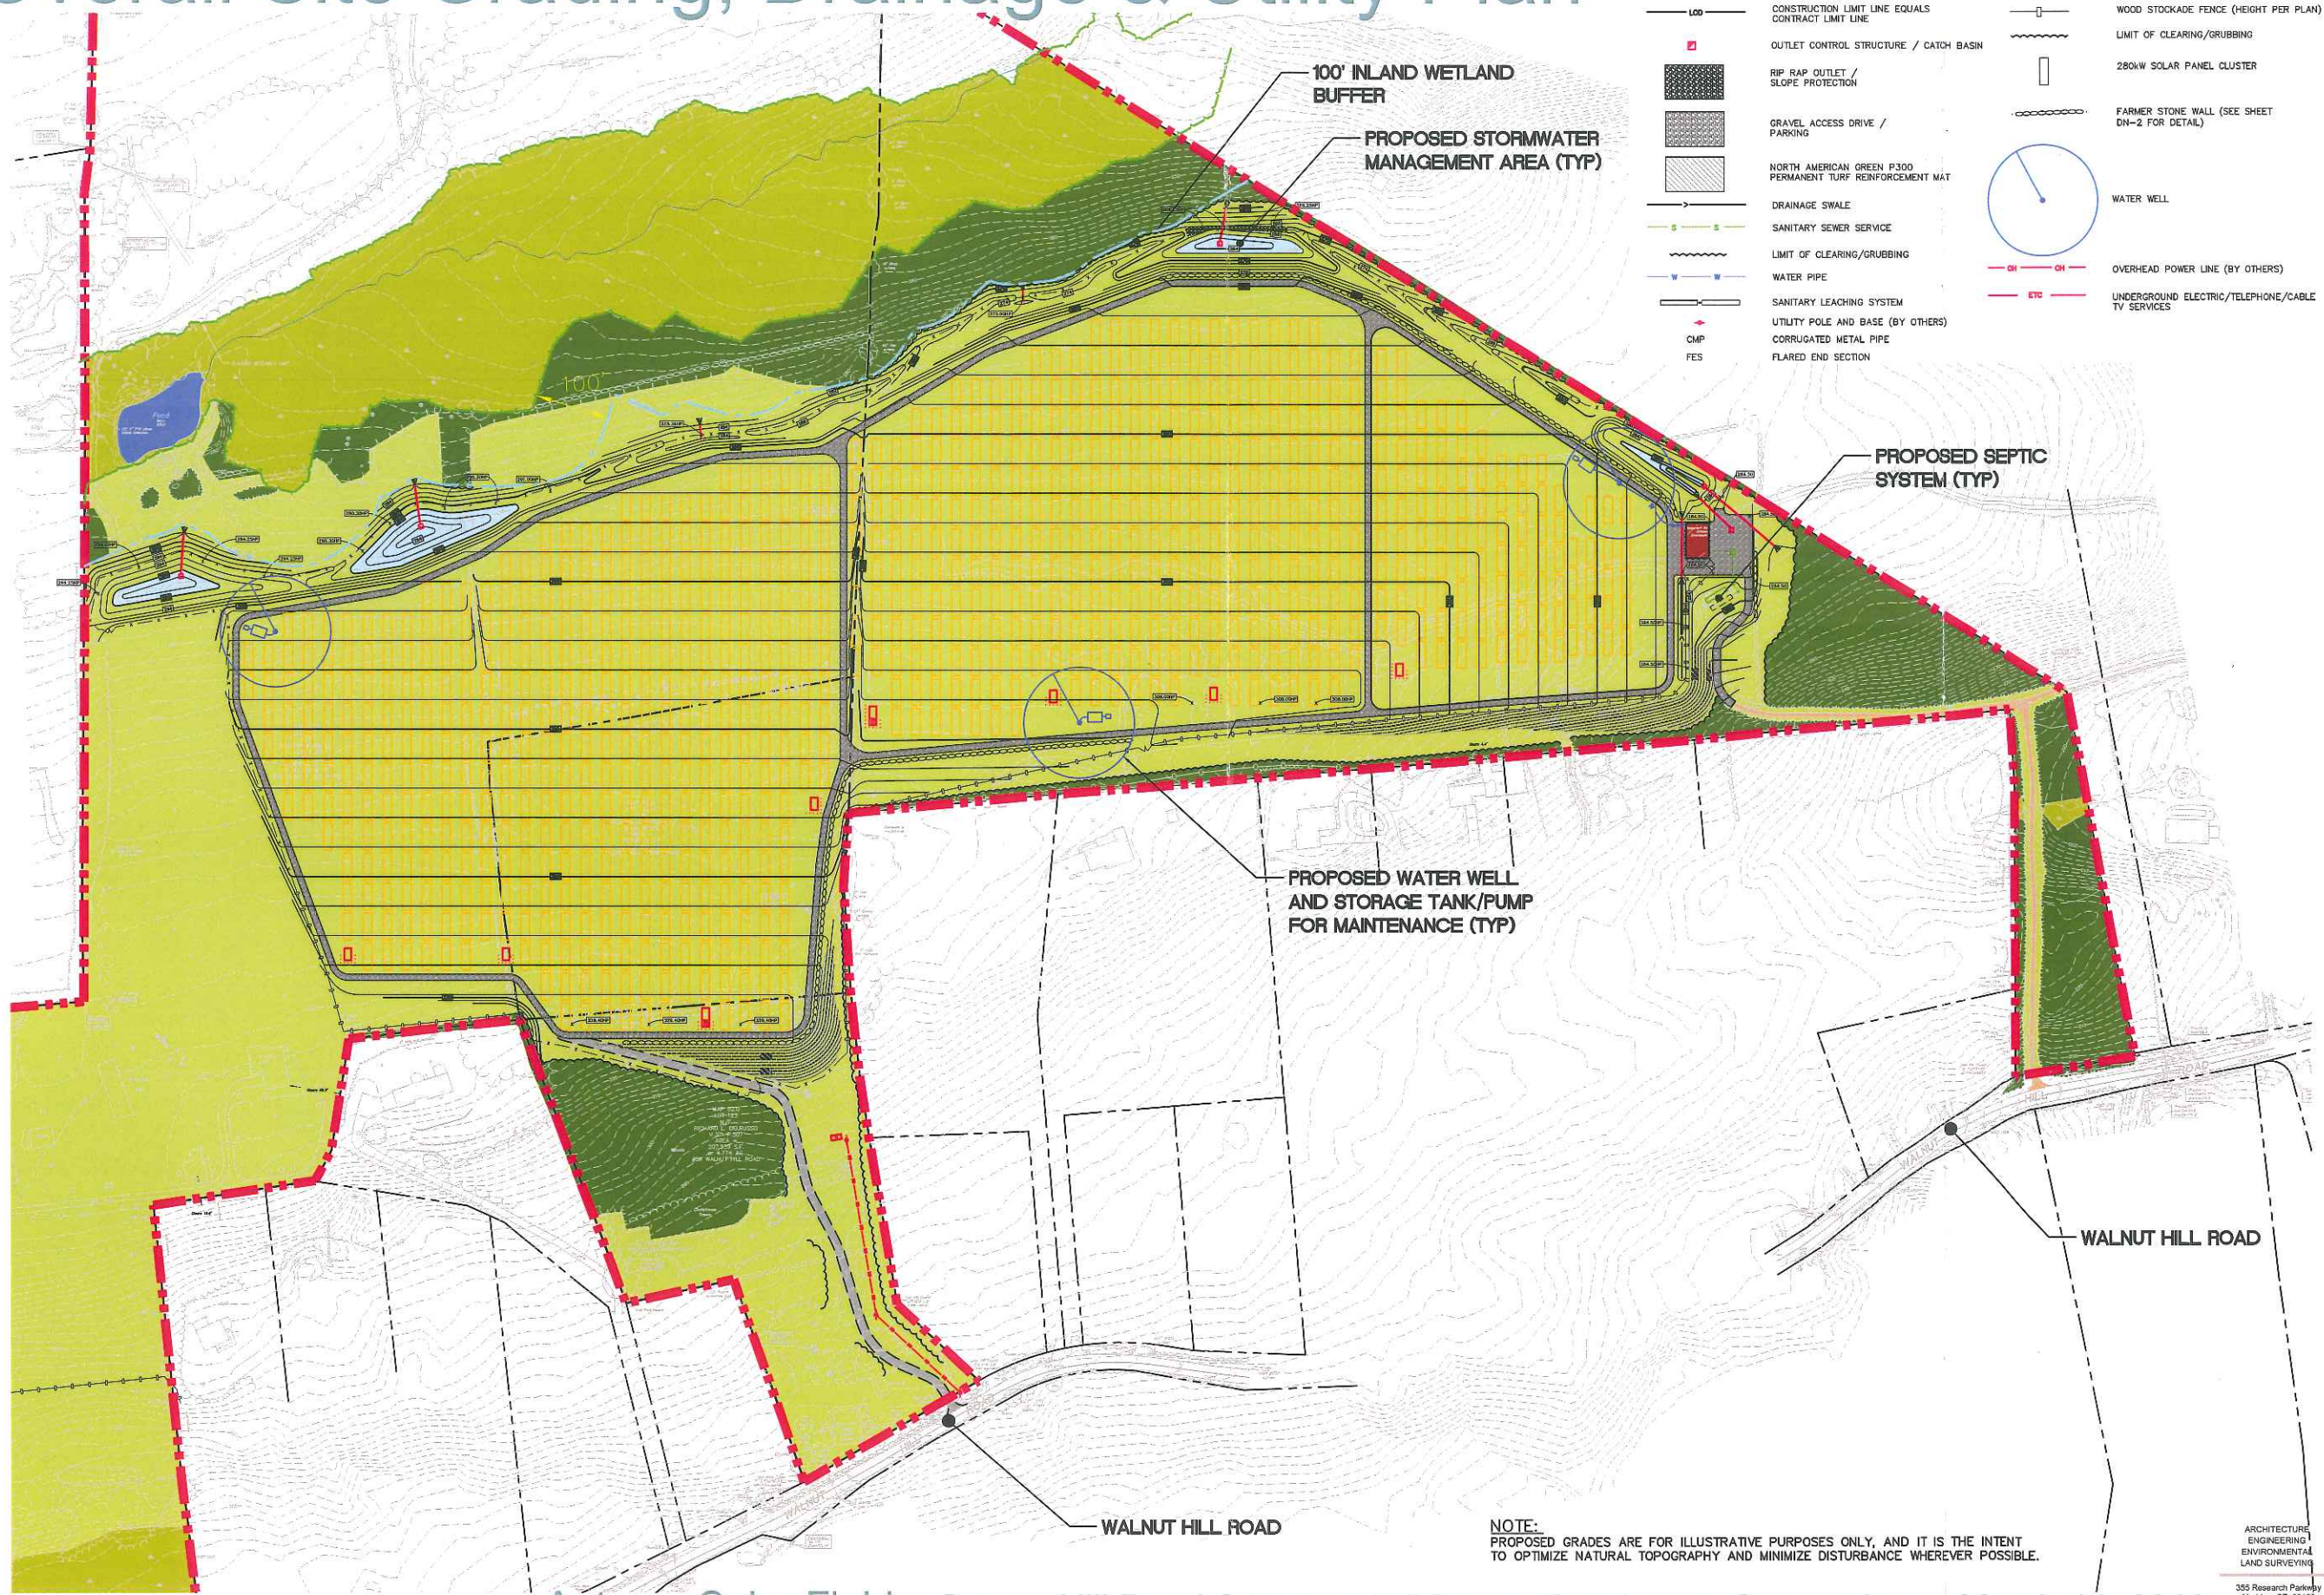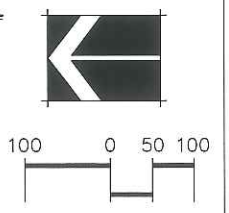

PROPOSED WATER WELL AND STORAGE TANK/PUMP FOR MAINTENANCE (TYP)

PROPOSED SEPTIC SYSTEM (TYP)

100' INLAND WETLAND BUFFER
PROPOSED STORMWATER MANAGEMENT AREA (TYP)

NOTE:
PROPOSED GRADES ARE FOR ILLUSTRATIVE PURPOSES ONLY, AND IT IS THE INTENT TO OPTIMIZE NATURAL TOPOGRAPHY AND MINIMIZE DISTURBANCE WHEREVER POSSIBLE.

Antares Solar Field • Grassy Hill Road & Walnut Hill Road, East Lyme, Connecticut • March 14, 2013

ARCHITECTURE
ENGINEERING
ENVIRONMENTAL
LAND SURVEYING



355 Research Parkway
Middletown, CT 06455
(203) 630-1408
(203) 630-2615 Fax

©2013 BL COMPANIES, INC. THESE DRAWINGS SHALL NOT BE REPRODUCED BY ANY PERSON, FIRM OR CORPORATION WITHOUT THE SPECIFIC WRITTEN PERMISSION OF BL COMPANIES.

