



Application of Iroquois Gas Transmission System, L.P. for a Certificate of Public Convenience and Necessity


FERC Docket No. PF07-7 / CP07-

08/09 EXPANSION PROJECT
Boonville & Wright, New York
Brookfield, Newtown & Milford, Connecticut

DRAFT
APPENDIX H
TYPICAL RIGHT-OF-WAY CROSS
SECTIONS

July 2007

SEGMENT 1

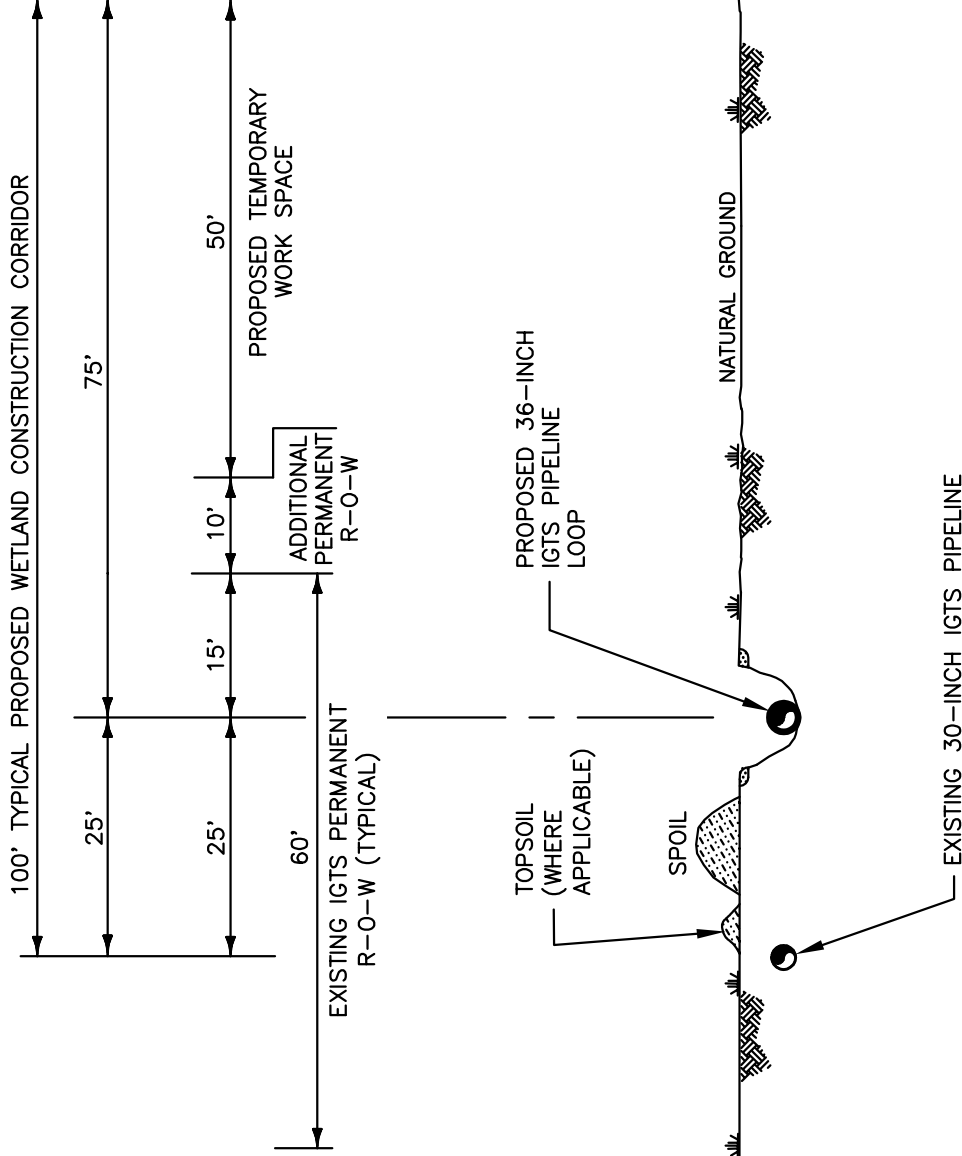

NOTES:


1. THIS CONFIGURATION REPRESENTS TYPICAL WETLAND CONSTRUCTION WORKSPACE REQUIREMENTS. THESE REQUIREMENTS ARE SUBJECT TO REVISION AS FURTHER PROJECT WORK IS PERFORMED. ADDITIONAL TEMPORARY WORKSPACE WILL BE REQUIRED FOR CERTAIN CROSSINGS (E.G., ROADS, STREAMS, FOREIGN LINES) AND FOR STAGING AREAS, CONSTRUCTION WAREHOUSE YARDS, PIPE/STORAGE YARDS AND OTHER AREAS.
2. CONSTRUCTION CORRIDOR MAY SHIFT TO ALLOW ADDITIONAL WORKSPACE ON SPOIL SIDE. IN THIS CASE, WORKSPACE ON WORKING SIDE WILL BE REDUCED SO THAT CONSTRUCTION CORRIDOR WIDTH REMAINS 100 FEET.

ISSUE FOR FERC

PRELIMINARY 7/12/07

[illegible]

SEGMENT 2 WRIGHT, NY

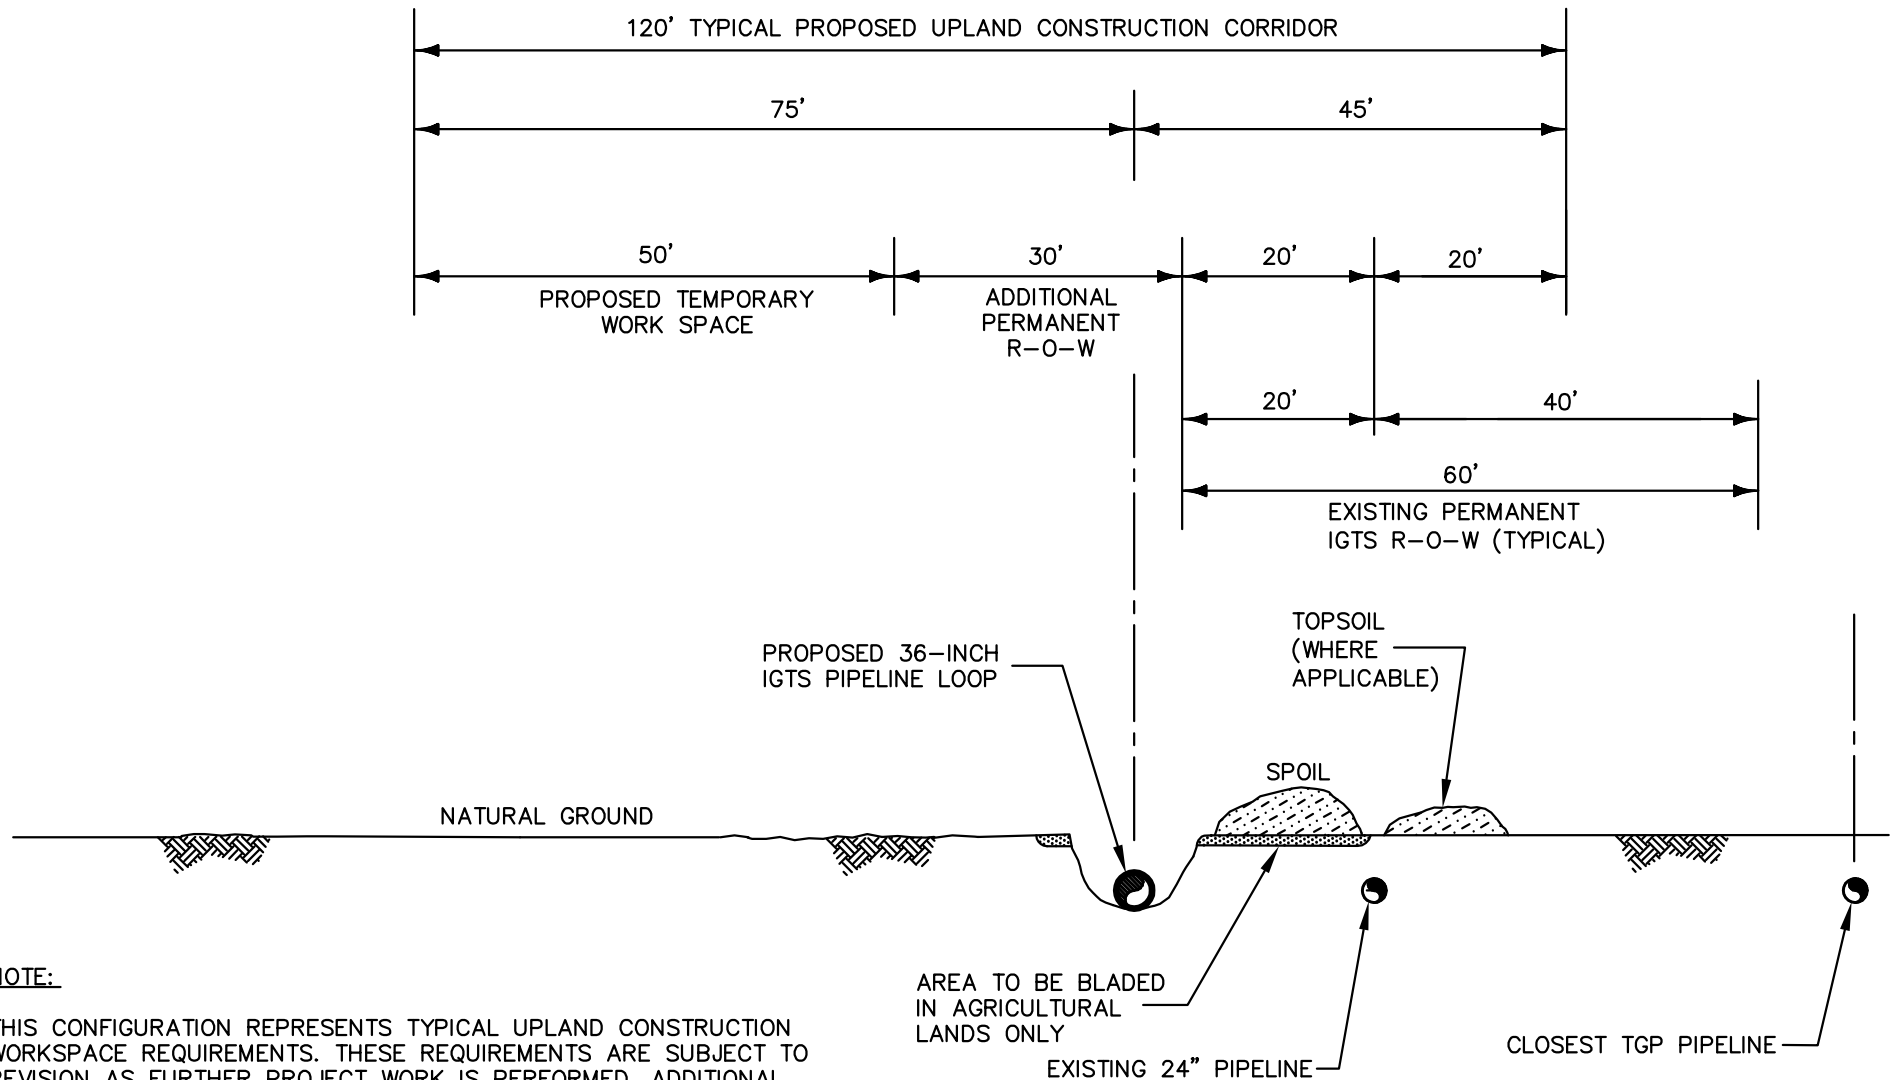

NOTE:

THIS CONFIGURATION REPRESENTS TYPICAL UPLAND CONSTRUCTION WORKSPACE REQUIREMENTS. THESE REQUIREMENTS ARE SUBJECT TO REVISION AS FURTHER PROJECT WORK IS PERFORMED. ADDITIONAL TEMPORARY WORKSPACE WILL BE REQUIRED FOR CERTAIN CROSSINGS (E.G., ROADS, STREAMS, FOREIGN LINES) AND FOR TOPSOIL SEGREGATION, STAGING AREAS, CONSTRUCTION WAREHOUSE YARDS, PIPE/STORAGE YARDS AND OTHER AREAS.

ISSUE FOR FERC

PRELIMINARY 7/12/07

REVISIONS						
REV.	DATE	DESCRIPTION	BY	CHK'D	ENG	APP



Iroquois
 GAS TRANSMISSION SYSTEM
 IROQUOIS PIPELINE OPERATING COMPANY,
 OPERATOR

APPROVED BY: _____
 MANAGER OF ENGINEERING

DESIGN BY	HMM	DATE	7/12/07
CHECKED BY		DATE	
DRAFT. SUP.		DATE	
ENGR.		DATE	
APPR. TO BE DETERMINED		VALUE	SECTION
FILE NO.		MLV #	MLV #
Figure 1-2		SCALE	NTS

TYPICAL R-O-W CONFIGURATION UPLAND CONSTRUCTION CORRIDOR PROPOSED 36-INCH PIPELINE LOOP	
TOWN OF WRIGHT	SCHOHARIE COUNTY, NEW YORK
DWG. NO.: Figure 2-1-ROW	REVISION 0

SEGMENT 2 WRIGHT, NY

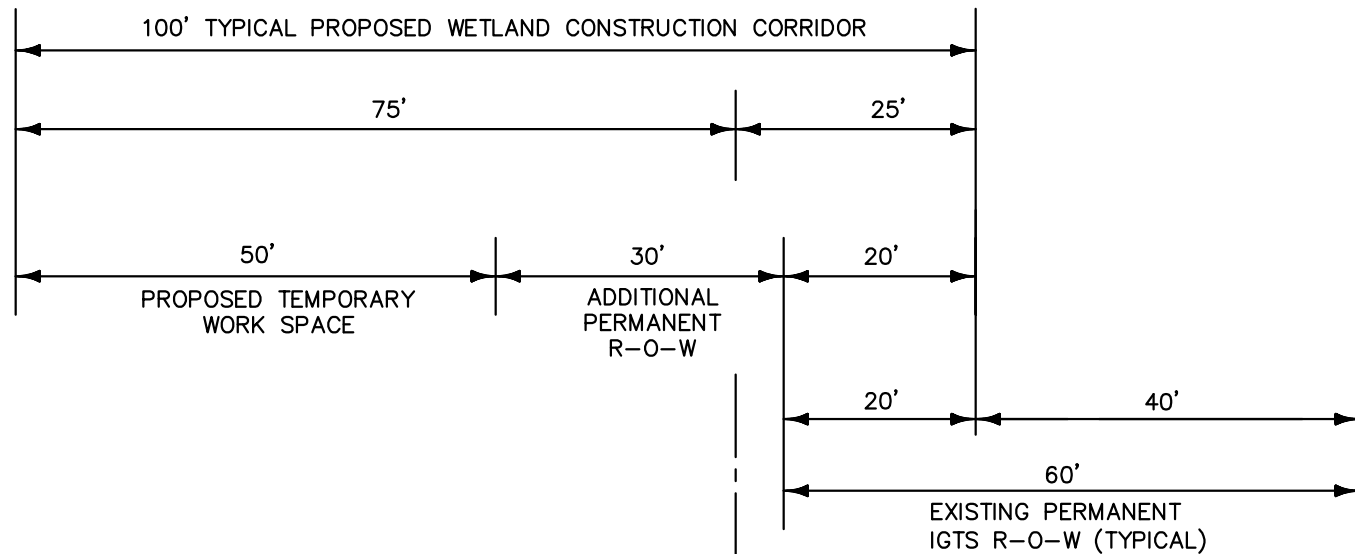

PROPOSED 36-INCH IGTS PIPELINE LOOP

TOPSOIL (WHERE APPLICABLE)

SPOIL

NATURAL GROUND

CLOSEST TGP PIPELINE

EXISTING 24" PIPELINE


NOTES:

1. THIS CONFIGURATION REPRESENTS TYPICAL WETLAND CONSTRUCTION WORKSPACE REQUIREMENTS. THESE REQUIREMENTS ARE SUBJECT TO REVISION AS FURTHER PROJECT WORK IS PERFORMED. ADDITIONAL TEMPORARY WORKSPACE WILL BE REQUIRED FOR CERTAIN CROSSINGS (E.G., ROADS, STREAMS, FOREIGN LINES) AND FOR STAGING AREAS, CONSTRUCTION WAREHOUSE YARDS, PIPE/STORAGE YARDS AND OTHER AREAS.
2. CONSTRUCTION CORRIDOR MAY SHIFT TO ALLOW ADDITIONAL WORKSPACE ON SPOIL SIDE. IN THIS CASE, WORKSPACE ON WORKING SIDE WILL BE REDUCED SO THAT CONSTRUCTION CORRIDOR WIDTH REMAINS 100 FEET.

ISSUE FOR FERC

PRELIMINARY 7/12/07

REVISIONS						
REV.	DATE	DESCRIPTION	BY	CHK'D	ENG	APP

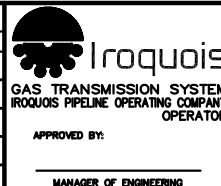

DESIGN BY	HMM	DATE	7/12/07
CHECKED BY		DATE	
DRAFT. SUP.		DATE	
ENGR.		DATE	
APPR. TO BE DETERMINED		VALUE SECTION	MLV # - MLV #
FILE NO.		SCALE	NTS

TYPICAL R-O-W CONFIGURATION WETLAND CONSTRUCTION CORRIDOR PROPOSED 36-INCH PIPELINE LOOP			
TOWN OF WRIGHT	SCHOHARIE COUNTY,	NEW YORK	
DWG. NO:	Figure 2-2-ROW	REVISION	0

P:\232954 IROQUOIS\DRAWINGS\DETAILS\ROW CONFIG


PLOT DATE: 7/12/2007

P:\232954 IROQUOIS\DRAWINGS\DETAILS\ROW CONFIG



Figure 3-1-ROW

P:\232954 IROQUOIS\DRAWINGS\DETAILS\ROW CONFIG

 


1. THIS CONFIGURATION REPRESENTS TYPICAL WETLAND CONSTRUCTION WORKSPACE REQUIREMENTS. THESE REQUIREMENTS ARE SUBJECT TO REVISION AS FURTHER PROJECT WORK IS PERFORMED. ADDITIONAL TEMPORARY WORKSPACE WILL BE REQUIRED FOR CERTAIN CROSSINGS (E.G., ROADS, STREAMS, FOREIGN LINES) AND FOR STAGING AREAS, CONSTRUCTION WAREHOUSE YARDS, PIPE/STORAGE YARDS AND OTHER AREAS.

2. CONSTRUCTION CORRIDOR MAY SHIFT TO ALLOW ADDITIONAL WORKSPACE ON SPOIL SIDE. IN THIS CASE, WORKSPACE ON WORKING SIDE WILL BE REDUCED SO THAT CONSTRUCTION CORRIDOR WIDTH REMAINS 100 FEET.

PRELIMINARY 7/12/07

[illegible]

SEGMENT 3
NEWTOWN, CT
ON IGTS FEE PROPERTY

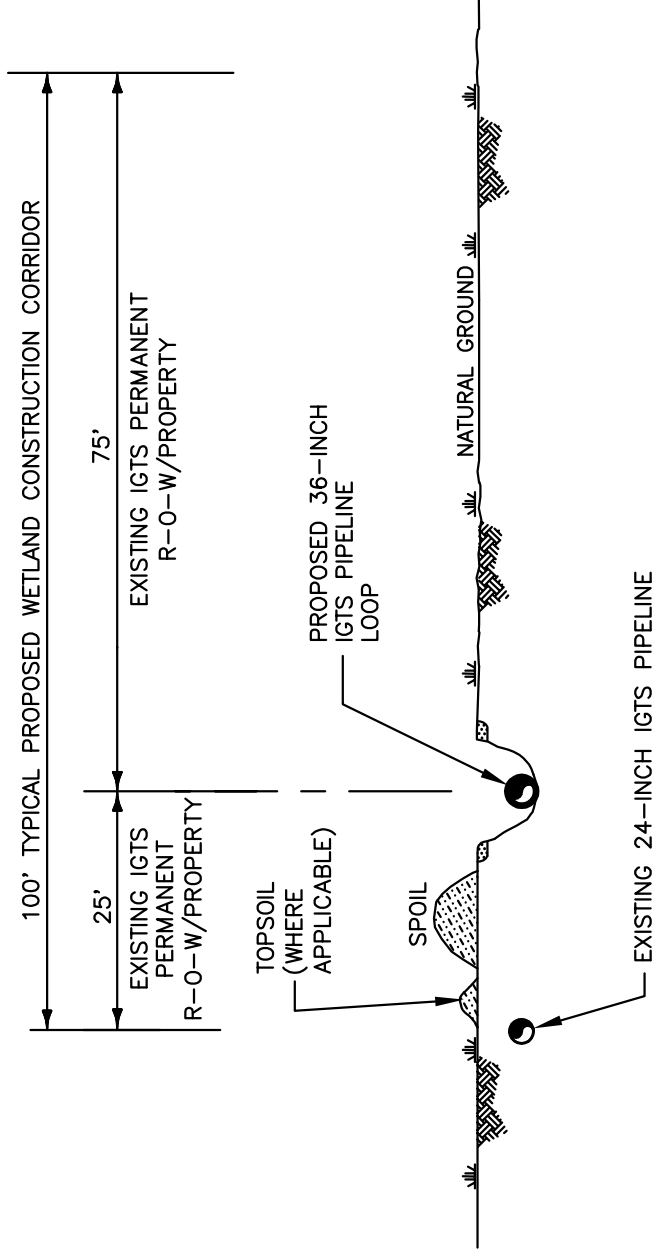

NOTES:

1. THIS CONFIGURATION REPRESENTS TYPICAL WETLAND CONSTRUCTION WORKSPACE REQUIREMENTS. THESE REQUIREMENTS ARE SUBJECT TO REVISION AS FURTHER PROJECT WORK IS PERFORMED. ADDITIONAL TEMPORARY WORKSPACE WILL BE REQUIRED FOR CERTAIN CROSSINGS (E.G., ROADS, STREAMS, FOREIGN LINES) AND FOR STAGING AREAS, CONSTRUCTION WAREHOUSE YARDS, PIPE/STORAGE YARDS AND OTHER AREAS.
2. CONSTRUCTION CORRIDOR MAY SHIFT TO ALLOW ADDITIONAL WORKSPACE ON SPOIL SIDE. IN THIS CASE, WORKSPACE ON WORKING SIDE WILL BE REDUCED SO THAT CONSTRUCTION CORRIDOR WIDTH REMAINS 100 FEET.

ISSUE FOR FERC

PRELIMINARY 7/12/07

REVISIONS			
REV.	DATE	DESCRIPTION	BY



Iroquois
GAS TRANSMISSION SYSTEM
IROQUOIS PIPELINE OPERATING COMPANY,
INC. A DIVISION OF IROQUOIS PIPELINE OPERATOR

APPROVED BY: _____
MANAGER OF ENGINEERING

DESIGNED BY	HMM	DATE	7/12/07
DRAWN BY	DATE	DATE	
CHECKED BY	DATE	DATE	
IN CHARGE	DATE	DATE	
DATE TO BE DETERMINED	DATE	DATE	
SCALE	SCALE	SCALE	

TYPICAL R-O-W CONFIGURATION
WETLAND CONSTRUCTION CORRIDOR
PROPOSED 36-INCH PIPELINE LOOP
(IGTS FEE PROPERTY)

TOWN OF NEWTOWN FAIRFIELD COUNTY, CONNECTICUT

Figure 3-4-R0W

REVISION 0