



# STATE OF CONNECTICUT

## CONNECTICUT SITING COUNCIL

Ten Franklin Square, New Britain, CT 06051

Phone: (860) 827-2935 Fax: (860) 827-2950

E-Mail: [siting.council@ct.gov](mailto:siting.council@ct.gov)

[www.ct.gov/csc](http://www.ct.gov/csc)

October 24, 2012

Kevin Savage  
Property Specialist  
Crown Castle  
3530 Toringdon Way  
Suite 300  
Charlotte, NC 28277

RE: **EM-SPRINT-003-120924** -- Sprint Spectrum L.P. notice of intent to modify an existing telecommunications facility located at 36 Janowski Road, Ashford, Connecticut.

Dear Mr. Savage:

The Connecticut Siting Council (Council) hereby acknowledges your notice to modify this existing telecommunications facility, pursuant to Section 16-50j-73 of the Regulations of Connecticut State Agencies with the following conditions:

- Any deviation from the proposed modification as specified in this notice and supporting materials with Council shall render this acknowledgement invalid;
- Any material changes to this modification as proposed shall require the filing of a new notice with the Council;
- Not less than 45 days after completion of construction, the Council shall be notified in writing that construction has been completed;
- The validity of this action shall expire one year from the date of this letter; and
- The applicant may file a request for an extension of time beyond the one year deadline provided that such request is submitted to the Council not less than 60 days prior to the expiration;

The proposed modifications including the placement of all necessary equipment and shelters within the tower compound are to be implemented as specified here and in your notice dated September 21, 2012. The modifications are in compliance with the exception criteria in Section 16-50j-72 (b) of the Regulations of Connecticut State Agencies as changes to an existing facility site that would not increase tower height, extend the boundaries of the tower site, increase noise levels at the tower site boundary by six decibels, and increase the total radio frequencies electromagnetic radiation power density measured at the tower site boundary to or above the standard adopted by the State Department of Environmental Protection pursuant to General Statutes § 22a-162. This facility has also been carefully modeled to ensure that radio frequency emissions are conservatively below State and federal standards applicable to the frequencies now used on this tower.

This decision is under the exclusive jurisdiction of the Council. Please be advised that the validity of this action shall expire one year from the date of this letter. Any additional change to this facility will require explicit notice to this agency pursuant to Regulations of Connecticut State Agencies Section 16-50j-73. Such notice shall include all relevant information regarding the proposed change with cumulative worst-case modeling of radio frequency exposure at the closest point of uncontrolled access to the tower base, consistent with Federal Communications Commission, Office of Engineering and Technology, Bulletin 65. Thank you for your attention and cooperation.


Very truly yours,

Linda Roberts  
Executive Director

LR/CDM/jbw

c: The Honorable Ralph H. Fletcher, First Selectman, Town of Ashford  
Michael Gardner, Zoning Enforcement Officer, Town of Ashford



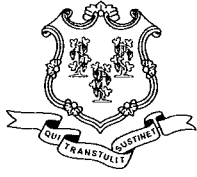

STATE OF CONNECTICUT  
CONNECTICUT SITING COUNCIL

Ten Franklin Square, New Britain, CT 06051

Phone: (860) 827-2935 Fax: (860) 827-2950

E-Mail: [siting.council@ct.gov](mailto:siting.council@ct.gov)

[www.ct.gov/csc](http://www.ct.gov/csc)

October 3, 2012

The Honorable Ralph H. Fletcher  
First Selectman  
Town of Ashford  
Knowlton Memorial Town Hall  
5 Town Hall Road  
Ashford, CT 06278

RE: **EM-SPRINT-003-120924** -- Sprint Spectrum L.P. notice of intent to modify an existing telecommunications facility located at 36 Janowski Road, Ashford, Connecticut.

Dear First Selectman Fletcher:

The Connecticut Siting Council (Council) received this request to modify an existing telecommunications facility, pursuant to Regulations of Connecticut State Agencies Section 16-50j-72.

If you have any questions or comments regarding this proposal, please call me or inform the Council by October 18, 2012.

Thank you for your cooperation and consideration.

Very truly yours,

Linda Roberts  
Executive Director

LR/jbw

Enclosure: Notice of Intent

c: Michael Gardner, Zoning Enforcement Officer, Town of Ashford



Crown Castle  
3530 Toringdon Way  
Suite 300  
Charlotte, NC 28277

Tel: 704-405-6600

[www.crowncastle.com](http://www.crowncastle.com)

EM-SPRINT-003-120924

September 21, 2012

Linda Roberts  
Executive Director  
Connecticut Siting Council  
10 Franklin Square  
New Britain, CT 06051

RECEIVED  
SEP 24 2012  
CONNECTICUT  
SITING COUNCIL

RE: **Notice of Exempt Modification – Ground Based Equipment**  
~~33~~ JANOWSKI ROAD, ASHFORD, CONNECTICUT  
36

Dear Ms. Roberts:

Sprint Spectrum, LP (“Sprint”) currently maintains wireless telecommunications antennas at the (170-foot level) on an existing (192-foot tower) at the above-referenced address. The tower is owned by Crown Castle. Sprint’s proposed work does not involve any antenna or tower work. Sprint intends to install 1 ground based RRH cabinet and 1 ground based fiber junction box to a new proposed wooden H frame. All of the proposed work is contained within the existing fenced area. Please refer to the attached drawings for site plans prepared by Infinigy Engineering.

Please accept this letter as notification pursuant to R.C.S.A. § 16-50j-73, for construction that constitutes an exempt modification pursuant to R.C.S.A. § 16-50j-72(b)(2). In accordance with R.C.S.A. § 16-50j-73, a copy of this letter is being sent to RALPH H. FLETCHER, Mayor of the City of Ashford. A copy of this letter is also being sent to DAVID H. MARTIN, LLC the owner of the property on which the tower is located.

The planned modifications to the facility fall squarely within those activities explicitly provided for in R.C.S.A. § 16-50j-72(b)(2).

1. The proposed modifications will not result in an increase in the height of the existing tower.
2. The proposed modifications will include the addition of ground base equipment as depicted on the attached drawings; however, the proposed ground based cabinets will not require the extension of the site boundaries.
3. The proposed modifications will not increase noise levels at the facility by six decibels or more.
4. The additional ground based equipment will not increase radio frequency (RF) emissions at the facility to a level at or above the Federal Communications Commission (FCC) adopted safety standard.

For the foregoing reasons, Sprint respectfully submits that the proposed modifications to the above referenced telecommunications facility constitutes an exempt modification under R.C.S.A. § 16-50j-72(b)(2).

If you have any questions or require any additional information regarding this request please do not hesitate to give me a call at (704) 405-6560 or e mail me to [kevin.savage@crowncastle.com](mailto:kevin.savage@crowncastle.com)

Sincerely,




Kevin Savage  
Property Specialist

Attachment

CC: DAVID H. MARTIN, LLC  
RALPH H. FLETCHER




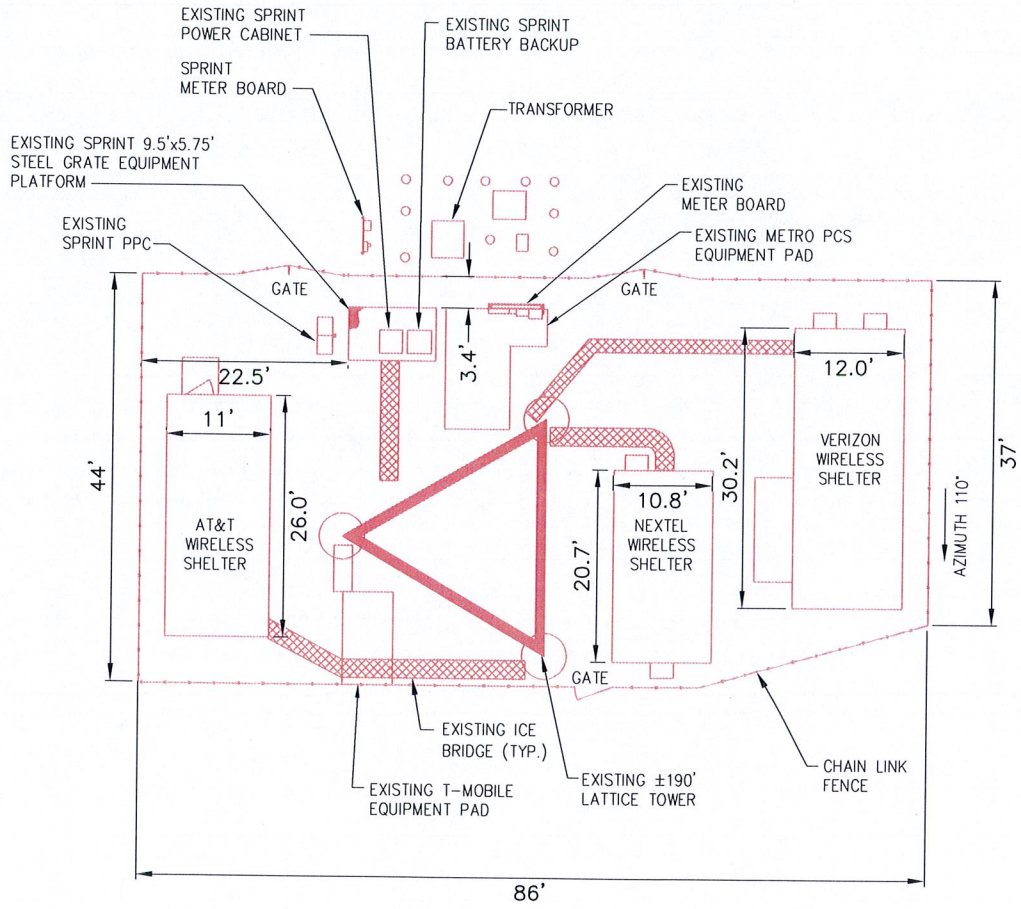


1  
 EXISTING SITE PLAN  
 (BEFORE EQUIPMENT DETAIL)  
 SCALE: AS NOTED



GRAPHIC SCALE IN FEET

|  |   |   |        |                                  |
|--|---|---|--------|----------------------------------|
| <br>1 INTERNATIONAL BLVD.<br>MAHWAH, NJ 07495 | <br>11 Herbert Drive<br>Latham, NY 12110<br>(518) 690-0790 | NETWORK VISION SURVEY                                 |        | S1                               |
|  |   | DATE:<br>6/19/12                                      | REV #: | INFINIGY SITE NUMBER:<br>294-006 |
| SITE NAME: SKY HILL<br>SITE NUMBER: CT03XC204  |   | SITE ADDRESS:<br>36 JANOSKI ROAD<br>ASHFORD, CT 06278 |        |                                  |

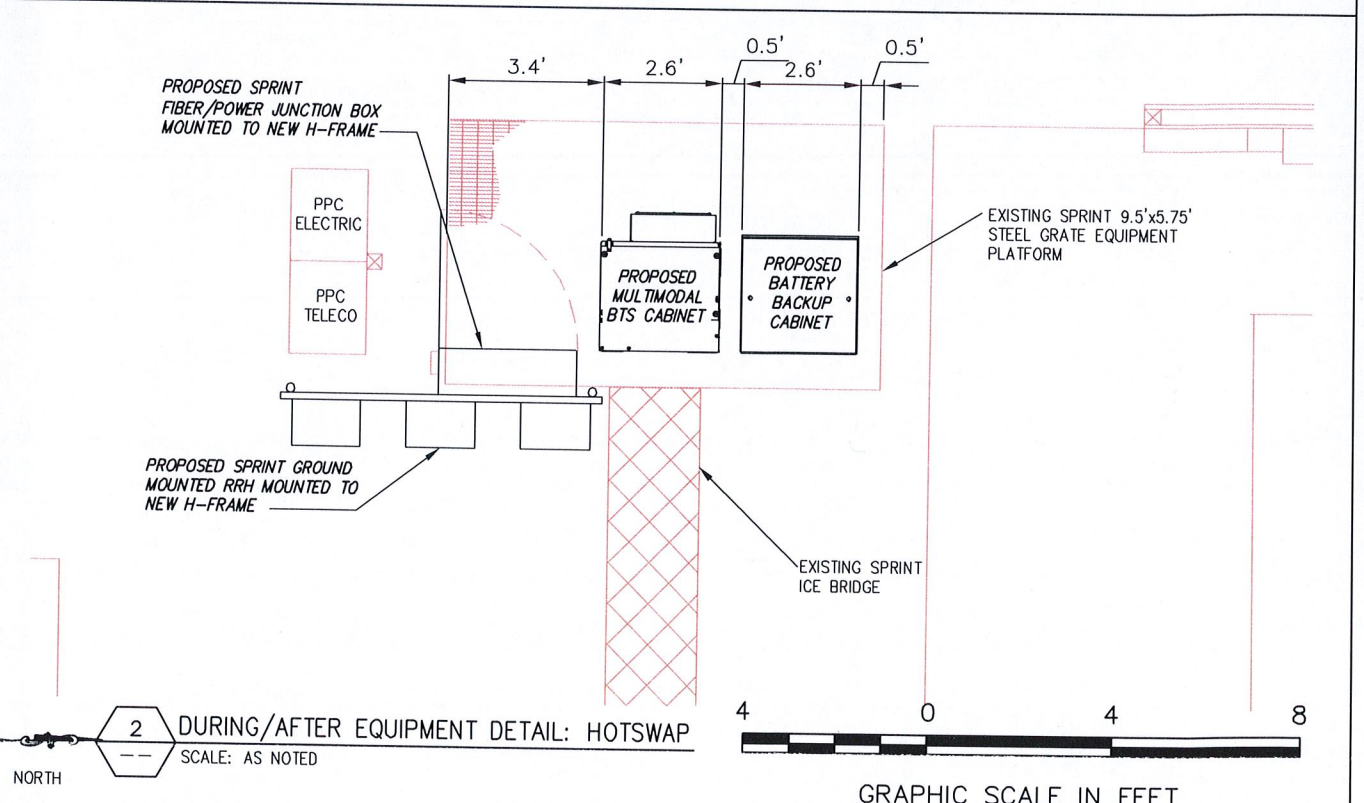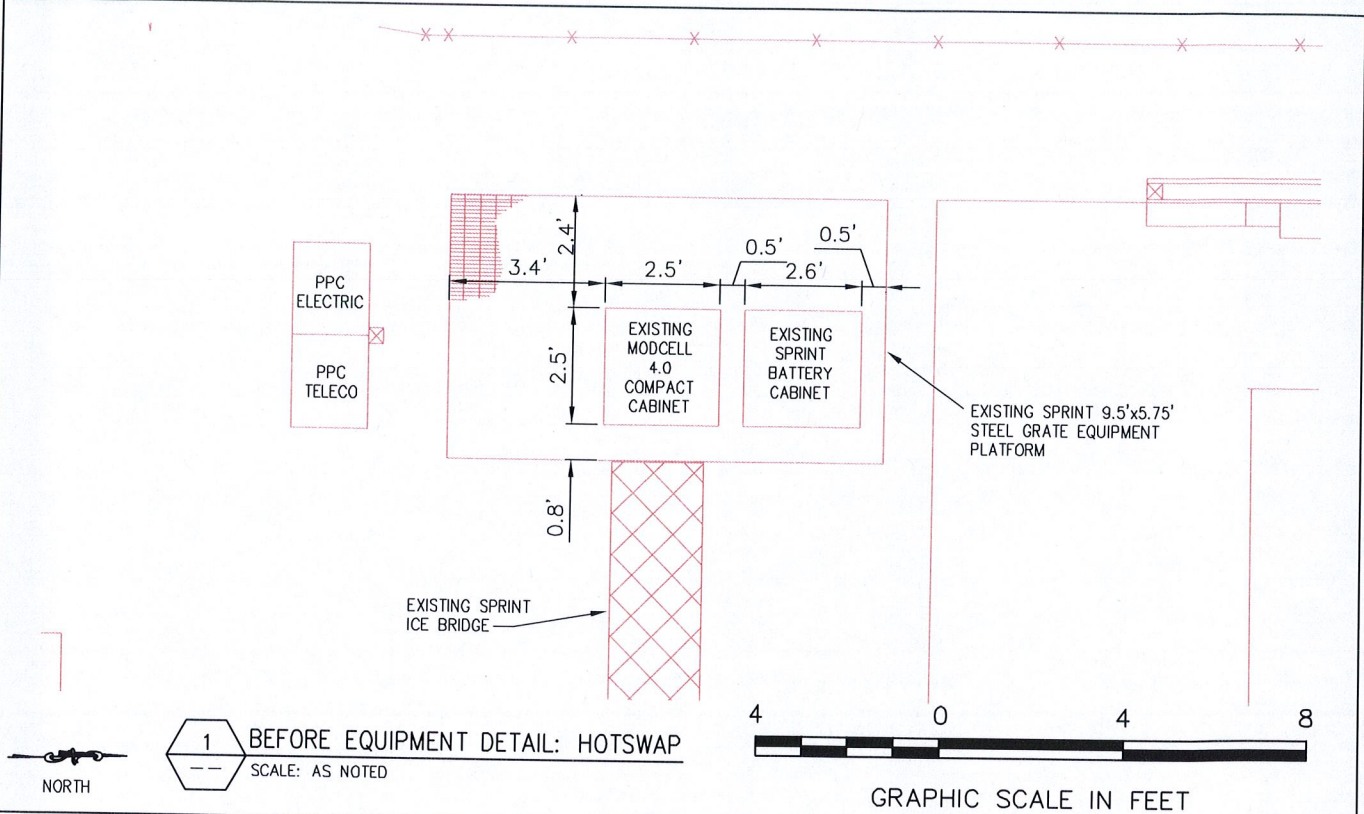

**Sprint**  
1 INTERNATIONAL BLVD.  
MAHWAH, NJ 07495

SITE NAME: SKY HILL  
SITE NUMBER: CT03XC204


**infinigy**  
engineering

11 Herbert Drive  
Latham, NY 12110  
(518) 690-0790

NETWORK VISION SURVEY S2

|   |        |                                  |
|---|--------|----------------------------------|
| DATE:<br>6/19/12                                      | REV #: | INFINIGY SITE NUMBER:<br>294-006 |
| SITE ADDRESS:<br>36 JANOSKI ROAD<br>ASHFORD, CT 06278 |        |                                  |



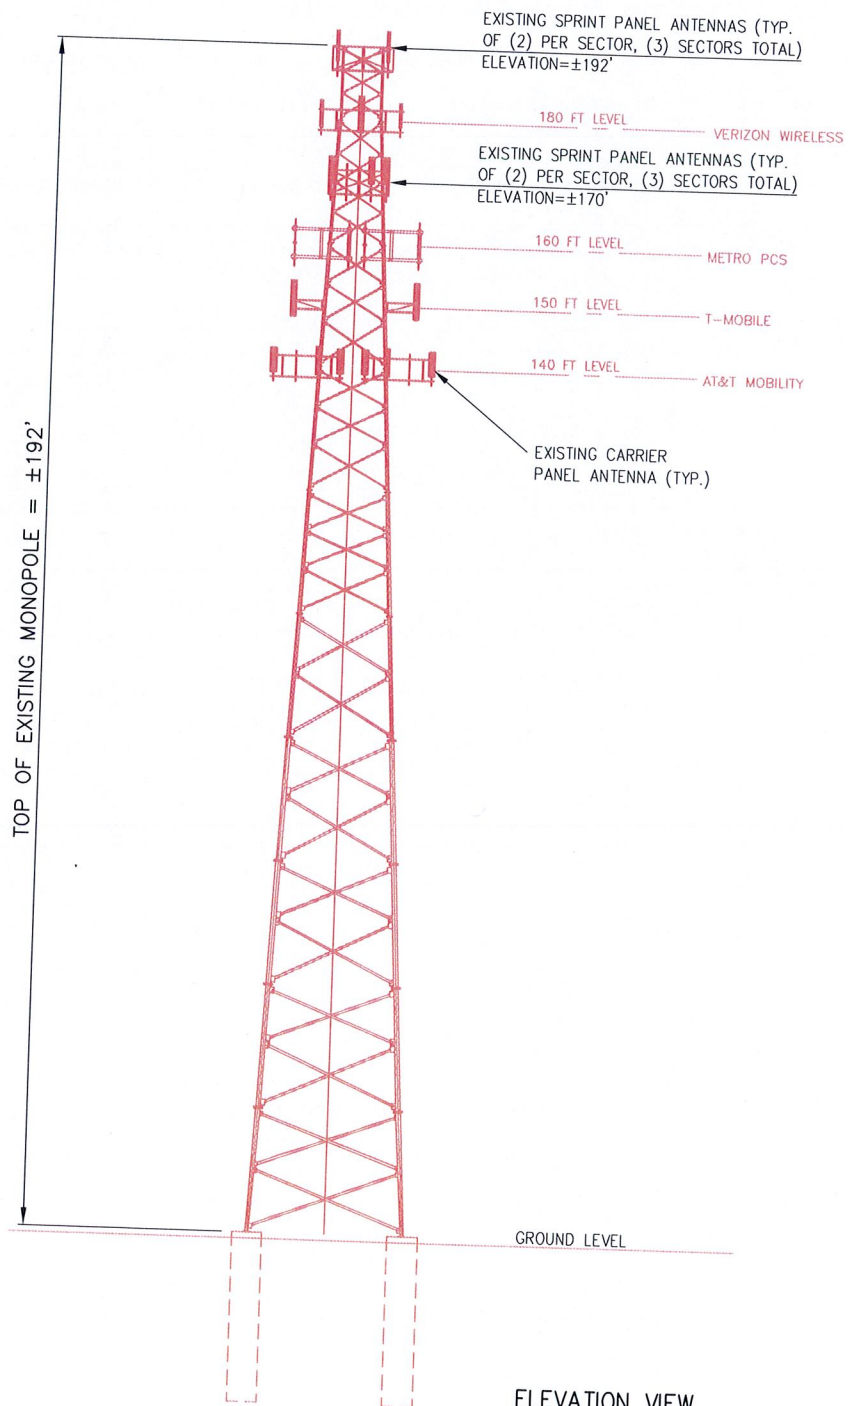

ELEVATION VIEW  
 (BEFORE/DURING/AFTER EQUIPMENT DETAIL)  
 1  
 -- NOT TO SCALE



SITE NAME: SKY HILL  
 SITE NUMBER: CT03XC204

**infinigy**  
 engineering

11 Herbert Drive  
 Latham, NY 12110  
 (518) 690-0790

NETWORK VISION SURVEY S3

|                  |        |                                  |
|------------------|--------|----------------------------------|
| DATE:<br>6/19/12 | REV #: | INFINIGY SITE NUMBER:<br>294-006 |
|------------------|--------|----------------------------------|

SITE ADDRESS:  
 36 JANOSKI ROAD  
 ASHFORD, CT 06278