

280 Trumbull Street
Hartford, CT 06103-3597
Main (860) 275-8200
Fax (860) 275-8299
kbaldwin@rc.com
Direct (860) 275-8345

Also admitted in Massachusetts

August 21, 2013

Melanie A. Bachman
Acting Executive Director
Connecticut Siting Council
10 Franklin Square
New Britain, CT 06051

Re: **Notice of Exempt Modification – Generator Fuel Tank Upgrade
Three Mile Road, Glastonbury, Connecticut**

Dear Ms. Bachman:

Cellco Partnership d/b/a Verizon Wireless (“Cellco”) currently maintains a wireless telecommunications facility at the above-referenced address. Cellco’s facility consists of antennas on the existing 150-foot tower, equipment located in a shared equipment shelter, a pad-mounted back-up generator, and a 500 gallon propane tank, all located within the existing fenced compound.

In an effort to improve the reliability of the back-up power supply and further enhance overall network reliability, Cellco intends to modify its Three Mile Road facility by replacing the existing 500 gallon propane tank with a new 1,000 gallon propane tank. The new tank will be located in the northwest corner of the facility compound. (See attached Compound Plan).

Please accept this letter as notification pursuant to R.C.S.A. § 16-50j-73, for construction that constitutes an exempt modification pursuant to R.C.S.A. § 16-50j-72(b)(2). In accordance with R.C.S.A. § 16-50j-73, a copy of this letter is being sent to Richard J. Johnson, Town Manager of the Town of Glastonbury. A copy of this letter is also being sent to Josephine I. Flanagan, Trustee, the owner of the property on which the existing facility is located.

The planned modifications to the Cellco facility fall squarely within those activities explicitly provided for in R.C.S.A. § 16-50j-72(b)(2).



Law Offices

BOSTON

PROVIDENCE

HARTFORD

NEW LONDON

STAMFORD

WHITE PLAINS

NEW YORK CITY

ALBANY

SARASOTA

www.rc.com

12365606-v1

ROBINSON & COLE_{LLP}

Melanie A. Bachman

August 21, 2013

Page 2

1. The proposed modifications will not result in an increase in the height of the existing tower.
2. The 1,000 gallon propane tank will be located within the limits of the existing fenced compound. The modifications, therefore, will not require the extension of the site boundary.
3. The proposed modifications will not increase noise levels at the facility by six decibels or more.
4. The installation of a new 1,000 gallon propane tank will not change, in any way, radio frequency (RF) emissions at the facility.
5. The proposed modifications will not cause a change or alteration in the physical or environmental characteristics of the site.
6. The proposed modifications will not involve any modifications to the existing tower, therefore, a structural report has not been submitted as part of this filing.

For the foregoing reasons, Cellco respectfully submits that the proposed modifications to the above-referenced telecommunications facility constitutes an exempt modification under R.C.S.A. § 16-50j-72(b)(2).

Sincerely,



Kenneth C. Baldwin

Enclosures

Copy to:

Richard J. Johnson, Glastonbury Town Manger
Josephine I. Flanagan, Trustee
Sandy M. Carter



Cellco Partnership




d.b.a. **verizon** wireless

WIRELESS COMMUNICATIONS FACILITY

EAST GLASTONBURY

THREE MILE ROAD

EAST GLASTONBURY, CT 06033

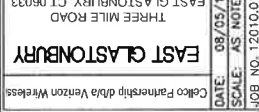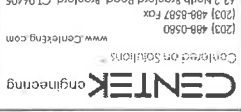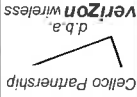


REV.	DATE	BY	DESCRIPTION
1	08/13/13	TMD	ISSUED FOR CSC - CLIENT REVIEW
0	08/09/13	TMD	ISSUED FOR CSC - CLIENT REVIEW

PROJECT SUMMARY

SITE NAME: EAST GLASTONBURY
SITE ADDRESS: THREE MILE ROAD
EAST GLASTONBURY, CT 06033
CELLCO PARTNERSHIP/TENANT:
CELLCO PARTNERSHIP
45-46 CELLCO PARTNERSHIP WIRELESS
EAST GLASTONBURY, CT 06033
EAST HARTFORD, CT 06108
CONTACT PERSON:
SANDY CARTER
CELLCO PARTNERSHIP
(860) 803-3219
ENGINEER:
CENTEK ENGINEERING, INC.
83-2 NORTH BRANFORD ROAD
BRANFORD, CT 06405
(203) 488-0580
TOWER COORDINATES:
LATITUDE: 41°-41'-36.98"
LONGITUDE: 72°-32'-50.13"
(REFERENCED FROM CSC DATABASE)

SHEET INDEX

SHT. NO.	DESCRIPTION	REV. NO.
T-1	TITLE SHEET	0
C-1	COMPOUND PLAN	0

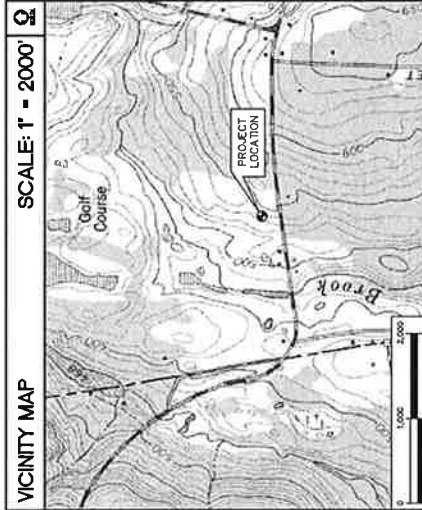

SITE DIRECTIONS


FROM: 69 EAST RIVER DRIVE
EAST HARTFORD, CONNECTICUT
TO: THREE MILE ROAD
EAST GLASTONBURY, CT

- Hood southeast on E River Dr. toward Pitkin St
- Turn right to merge onto CT-2 E toward Norwich
- Take exit 10 for CT-83 toward E Glastonbury/Manchester
- Turn right onto CT-83 S/Manchester Rd
- Turn left onto 3 Mile Rd
- Take the 2nd right onto 3 Mile Rd
- Slight left to stay on 3 Mile Rd

PROJECT SCOPE

1. THE PROPOSED SCOPE OF WORK GENERALLY INCLUDES THE INSTALLATION OF A OF CELLCO PARTNERSHIP 1000 GAL. PROPANE TANK ON A 5'x18' CONC. PAD WITHIN THE EXISTING FENCED COMPOUND AREA, AND REMOVAL OF EXISTING CELLCO PARTNERSHIP'S 500 GAL. PROPANE TANK AND ASSOCIATED CONCRETE PAD.



REV.	DATE	BY	CHK'D	DESCRIPTION
1	08/13/13	TMD	DMD	ISSUED FOR CSC - CLIENT REVIEW
0	08/09/13	TMD	DMD	ISSUED FOR CSC - CLIENT REVIEW

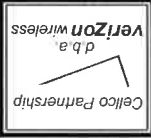

EAST GLASTONBURY
 THREE MILE ROAD
 EAST GLASTONBURY, CT 06033
 DATE: 08/05/13
 SCALE: AS NOTED
 JOB NO. 12010.011

COMPOUND PLAN

C-1
 DWG. 2 OF 2

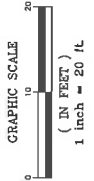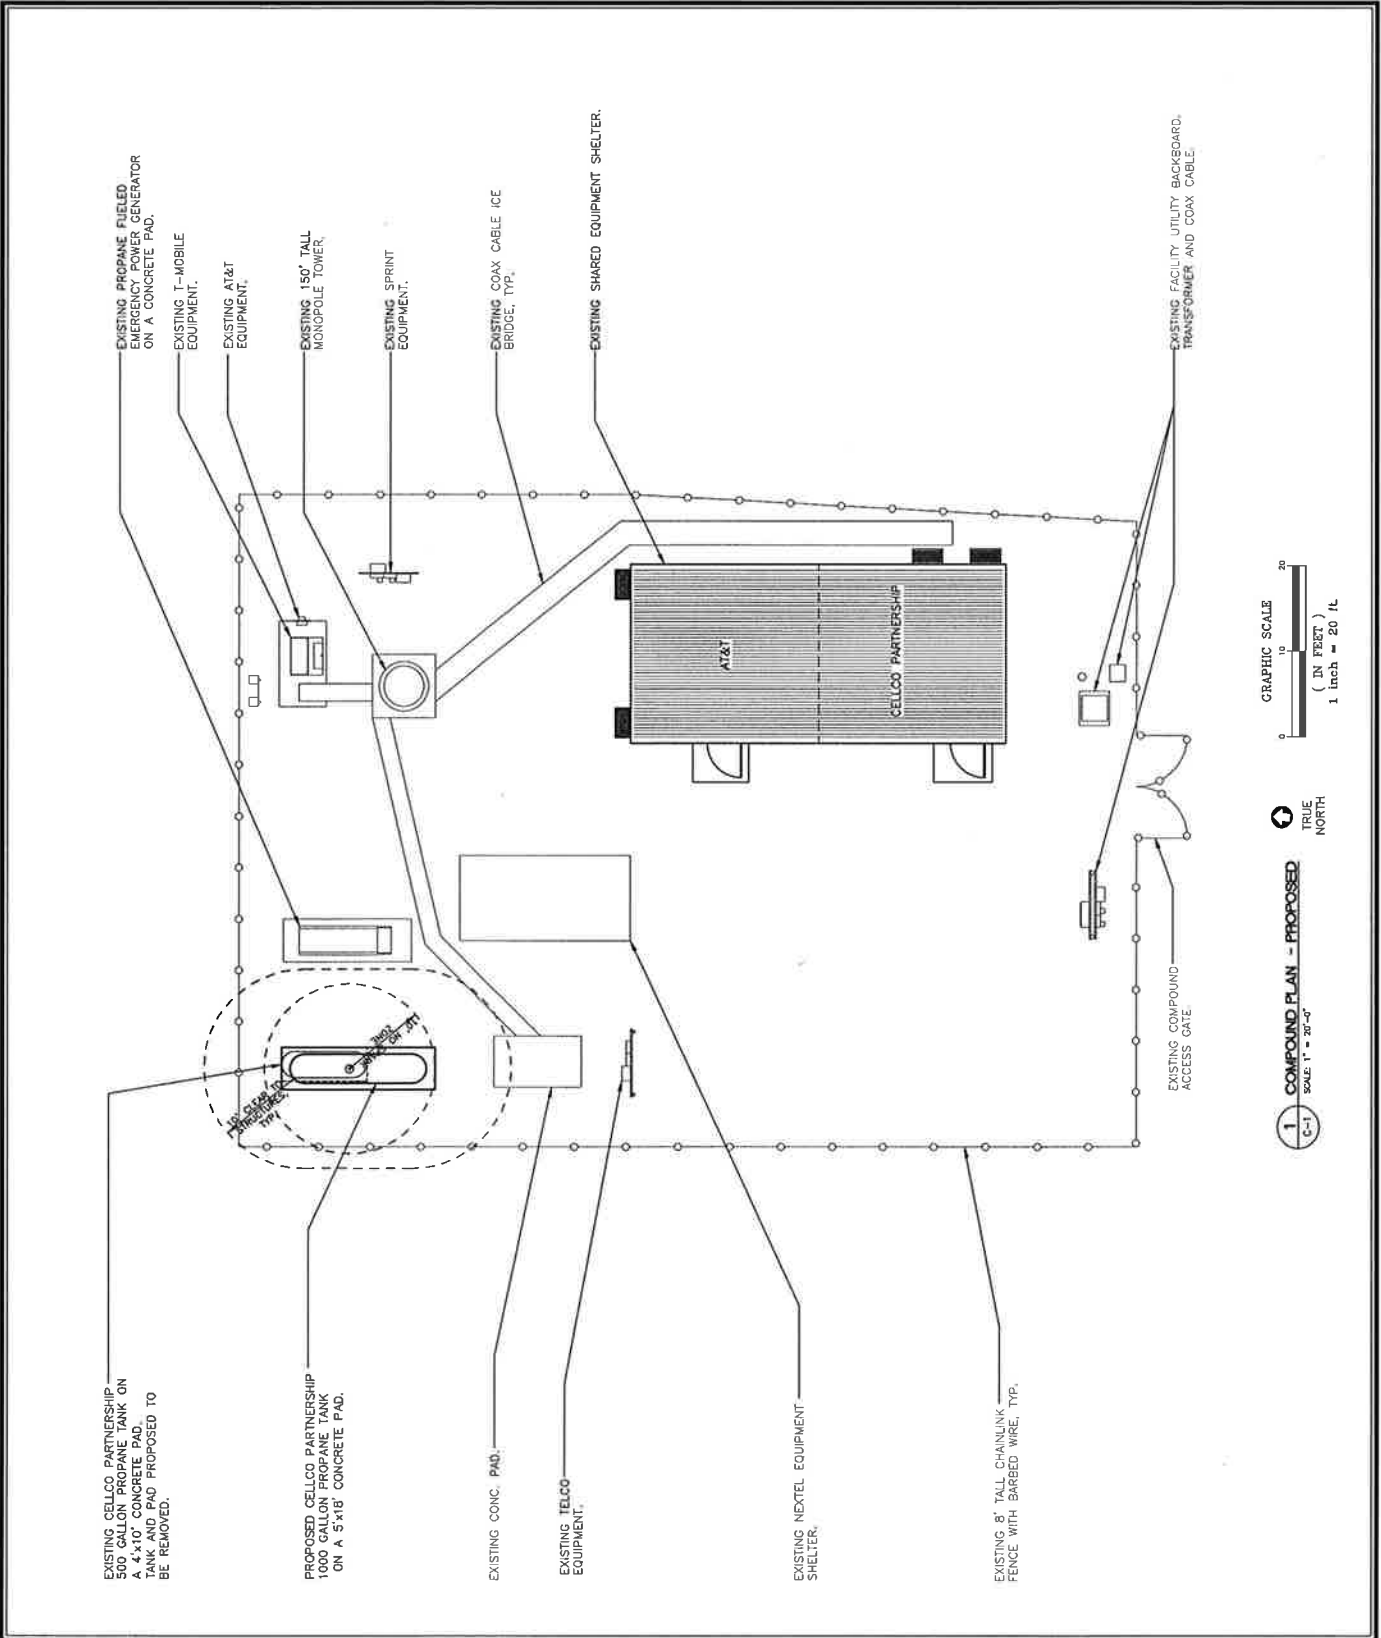

1 COMPOUND PLAN - PROPOSED
 SCALE: 1" = 20'-0"