

280 Trumbull Street
Hartford, CT 06103-3597
Main (860) 275-8200
Fax (860) 275-8299
kbaldwin@rc.com
Direct (860) 275-8345

Also admitted in Massachusetts

ORIGINAL

January 10, 2013

RECEIVED
JAN 14 2013

**CONNECTICUT
SITING COUNCIL**

David Martin
Siting Analyst
Connecticut Siting Council
10 Franklin Square
New Britain, CT 06051

Re: **EM-VER-085-120227B – Cellco Partnership d/b/a Verizon Wireless
1428 Monroe Turnpike, Monroe, Connecticut**


Dear Mr. Martin:

On March 16 2012, the Siting Council acknowledged receipt of Cellco's notice of intent to modify its existing telecommunications facility at 1428 Monroe Turnpike in Monroe, Connecticut. The modification involved the replacement of certain antennas and the installation of cable diplexers.

As a condition of the acknowledgement, Cellco was required to provide the Council with a letter stating that the recommendations specified in the structural report were implemented. Attached is a Tower Modification Certification Letter verifying that this condition has been satisfied. All construction associated with these modifications has now been completed.

If you have any questions please do not hesitate to contact me or Rachel Mayo.

Sincerely,

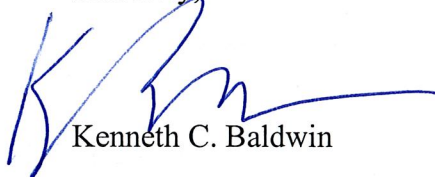

Kenneth C. Baldwin



Law Offices

BOSTON

PROVIDENCE

HARTFORD

NEW LONDON

STAMFORD

WHITE PLAINS

NEW YORK CITY

ALBANY

SARASOTA

www.rc.com

Attachment

Copy to:

Sandy M. Carter
Brian Ragozzine
Mark Gauger

Centered on SolutionsSM

January 3, 2013

Mr. Mark Gauger
Verizon Wireless
99 East River Drive
East Hartford, Connecticut 06108

Re: Existing Telecommunications Facility Tower Modification Certification Letter

Project: Verizon ~Monroe NE
1428 Monroe Turnpike
Monroe, CT

Tower Owner: SBA Communications Corporation
5900 Broken Sound Parkway NW
Boca Raton, Florida 33487

Engineer: FDH Engineering
2730 Rowland Ave Raleigh, NC 27615

Centek Project No.: 12005.CO59

Dear Mr. Gauger,


We are providing this "Existing Telecommunications Facility Tower Modification Certification Letter" with regard to the antenna upgrade by Verizon Wireless at the above referenced project.

The following are the basis for substantiating compliance with the design documents prepared by FDH Engineering:


- Review of the FDH structural analysis dated 12/28/2011.
- Field observations by Centek personnel of coax and diplexer installations on 1/3/2013 which determined all coax lines and diplexers were installed in general compliance with the recommendations of the structural analysis report prepared by FDH on 12/28/2011.

The work under this Contract has been reviewed and found, to the Engineer's best knowledge, information and belief, to be completed in general compliance with the documents referenced above.

Sincerely,

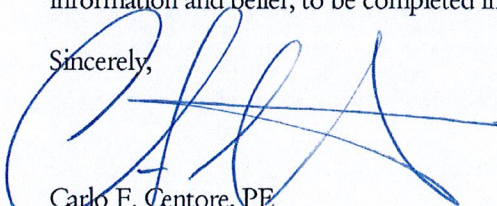

Carlo F. Centore, PE
Principal ~Structural Engineer

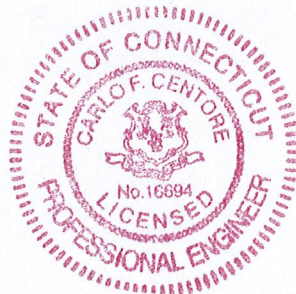

CC: Rachel Mayo, Tim Parks, Aleksey Tyurin, Brian Ragozzine



STATE OF CONNECTICUT

CONNECTICUT SITING COUNCIL

Ten Franklin Square, New Britain, CT 06051

Phone: (860) 827-2935 Fax: (860) 827-2950

E-Mail: siting.council@ct.gov

www.ct.gov/csc

March 16, 2012

Kenneth C. Baldwin, Esq.
Robinson & Cole LLP
280 Trumbull Street
Hartford, CT 06103

RE: **EM-VER-085-120227B** - Cellco Partnership d/b/a Verizon Wireless notice of intent to modify an existing telecommunications facility located at 1428 Monroe Turnpike, Monroe, Connecticut.

Dear Attorney Baldwin:

The Connecticut Siting Council (Council) hereby acknowledges your notice to modify this existing telecommunications facility, pursuant to Section 16-50j-73 of the Regulations of Connecticut State Agencies with the following conditions:

- The new antennas utilize existing coax lines and diplexers be installed in accordance with the recommendations made in the Structural Analysis Report prepared by FDH Engineering dated December 28, 2011 and stamped by Christopher Murphy; and
- Following the installation of the proposed equipment, Verizon shall provide documentation certifying that the installation complied with the engineer's recommendation.
- Any deviation from the proposed modification as specified in this notice and supporting materials with Council shall render this acknowledgement invalid;
- Any material changes to this modification as proposed shall require the filing of a new notice with the Council;
- Not less than 45 days after completion of construction, the Council shall be notified in writing that construction has been completed;
- The validity of this action shall expire one year from the date of this letter; and
- The applicant may file a request for an extension of time beyond the one year deadline provided that such request is submitted to the Council not less than 60 days prior to the expiration;

The proposed modifications including the placement of all necessary equipment and shelters within the tower compound are to be implemented as specified here and in your notice dated February 21, 2012. The modifications are in compliance with the exception criteria in Section 16-50j-72 (b) of the Regulations of Connecticut State Agencies as changes to an existing facility site that would not increase tower height, extend the boundaries of the tower site, increase noise levels at the tower site boundary by six decibels, and increase the total radio frequencies electromagnetic radiation power density measured at

the tower site boundary to or above the standard adopted by the State Department of Environmental Protection pursuant to General Statutes § 22a-162. This facility has also been carefully modeled to ensure that radio frequency emissions are conservatively below State and federal standards applicable to the frequencies now used on this tower.

This decision is under the exclusive jurisdiction of the Council. Please be advised that the validity of this action shall expire one year from the date of this letter. Any additional change to this facility will require explicit notice to this agency pursuant to Regulations of Connecticut State Agencies Section 16-50j-73. Such notice shall include all relevant information regarding the proposed change with cumulative worst-case modeling of radio frequency exposure at the closest point of uncontrolled access to the tower base, consistent with Federal Communications Commission, Office of Engineering and Technology, Bulletin 65. Thank you for your attention and cooperation.

Very truly yours,

Handwritten signature of Linda Roberts in cursive, with the initials "NAB" written to the right of the signature.

Linda Roberts
Executive Director

LR/CDM/laf

c: The Honorable Stephen Vavrek, First Selectman, Town of Monroe
David Killeen, Planning Administrator, Town of Monroe
Hollis Redding, SBA



STATE OF CONNECTICUT

CONNECTICUT SITING COUNCIL

Ten Franklin Square, New Britain, CT 06051

Phone: (860) 827-2935 Fax: (860) 827-2950

E-Mail: siting.council@ct.gov

www.ct.gov/csc

February 28, 2012

The Honorable Stephen Vavrek
First Selectman
Town of Monroe
Town Hall
7 Fan Hill Road
Monroe, CT 06468-1800

RE: **EM-VER-085-120227B** - Cellco Partnership d/b/a Verizon Wireless notice of intent to modify an existing telecommunications facility located at 1428 Monroe Turnpike, Monroe, Connecticut.

Dear First Selectman Vavrek:

The Connecticut Siting Council (Council) received this request to modify an existing telecommunications facility, pursuant to Regulations of Connecticut State Agencies Section 16-50j-72.

If you have any questions or comments regarding this proposal, please call me or inform the Council by March 13, 2012.

Thank you for your cooperation and consideration.

Very truly yours,

Linda Roberts
Executive Director


LR/jbw

Enclosure: Notice of Intent

c: David Killeen, Town of Monroe

280 Trumbull Street
Hartford, CT 06103-3597
Main (860) 275-8200
Fax (860) 275-8299
kbaldwin@rc.com
Direct (860) 275-8345

February 21, 2012

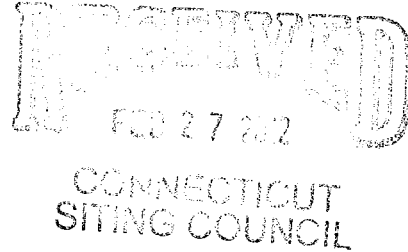

Linda Roberts
Executive Director
Connecticut Siting Council
10 Franklin Square
New Britain, CT 06051

Re: **Notice of Exempt Modification – Antenna Swap
1428 Monroe Turnpike, Monroe, Connecticut**

Dear Ms. Roberts:

Cellco Partnership d/b/a Verizon Wireless (“Cellco”) currently maintains twelve (12) wireless telecommunications antennas at the 130-foot level on the existing 160-foot tower at the above-referenced address. The tower is owned by SBA. The Council approved Cellco’s use of the tower in 2005. Cellco now intends to modify its installation by replacing all of its existing antennas with six (6) model LPA-80063/6CF cellular antennas; three (3) model BXA-171063/12BF PCS antennas; and three (3) model BXA-70063/6CF LTE antennas, all at the same 130-foot level on the tower. Cellco also intends to install six (6) coax cable diplexers on its antenna platform. Attached behind Tab 1 are the specifications for the replacement antennas and cable diplexers.

Please accept this letter as notification pursuant to R.C.S.A. § 16-50j-73, for construction that constitutes an exempt modification pursuant to R.C.S.A. § 16-50j-72(b)(2). In accordance with R.C.S.A. § 16-50j-73, a copy of this letter is being sent to Steve Vavrek, First Selectman of the Town of Monroe. A copy of this letter is also being sent to Sisters of the Holy Family of Nazareth USA, the owner of the property on which the tower is located.

The planned modifications to the facility fall squarely within those activities explicitly provided for in R.C.S.A. § 16-50j-72(b)(2).

1. The proposed modifications will not result in an increase in the overall height of the existing tower. Cellco’s replacement antennas and diplexers will be located at the 130-foot level on the 160-foot tower.



Law Offices
BOSTON
PROVIDENCE
HARTFORD
NEW LONDON
STAMFORD
WHITE PLAINS
NEW YORK CITY
ALBANY
SARASOTA
www.rc.com

ROBINSON & COLE_{LLP}

Linda Roberts
February 21, 2012
Page 2

2. The proposed modifications do not involve any change to ground-mounted equipment and, therefore, will not require the extension of the site boundaries.

3. The proposed modifications will not increase noise levels at the facility by six decibels or more.

4. The operation of the replacement antennas will not increase radio frequency (RF) emissions levels at the facility to a level at or above the Federal Communications Commission (FCC) adopted safety standard. A cumulative power density table for Cellco's modified facility is included behind Tab 2.

Also attached is a Structural Analysis Report confirming that the tower and foundation can support Cellco's proposed modifications. (See Tab 3).

For the foregoing reasons, Cellco respectfully submits that the proposed modifications to the above-referenced telecommunications facility constitutes an exempt modification under R.C.S.A. § 16-50j-72(b)(2).

Sincerely,



Kenneth C. Baldwin

Enclosures

Copy to:

Steve Vavrek, Monroe First Selectman
Sisters of the Holy Family of Nazareth USA
Sandy M. Carter




LPA-80063-6CF-EDIN-X


V-Pol | Log Periodic | 63° | 14.5 dBd

Replace "X" with desired electrical downtilt.

Antenna is also available with NE connector(s). Replace "EDIN" with "NE" in the model number when ordering.

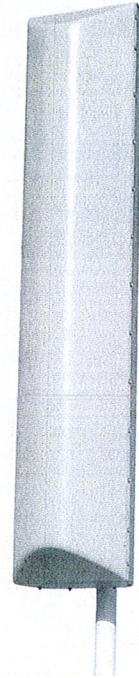

Electrical Characteristics		
Frequency bands	806-960 MHz	
Polarization	Vertical	
Horizontal beamwidth	63°	
Vertical beamwidth	10°	
Gain	14.5 dBd (16.6 dBi)	
Electrical downtilt (X)	0, 2, 4, 5, 6, 8, 10	
Impedance	50Ω	
VSWR	≤1.4:1	
Null fill	5% (-26.02 dB)	
Input power	500 W	
Lightning protection	Direct Ground	
Connector(s)	1 Port / EDIN or NE / Female / Center (Back)	
Mechanical Characteristics		
Dimensions Length x Width x Depth	1805 x 385 x 332 mm 71.1 x 15.2 x 13.1 in	
Depth of antenna with z-bracket	372 mm 14.6 in	
Weight without mounting brackets	12.3 kg 27 lbs	
Survival wind speed	> 201 km/hr > 125 mph	
Wind area	Front: 0.70 m ² Side: 0.59 m ² Front: 7.5 ft ² Side: 6.3 ft ²	
Wind load @ 161 km/hr (100 mph)	Front: 885 N Side: 757 N Front: 199 lbf Side: 170 lbf	
Mounting Options		
Part Number	Fits Pipe Diameter	Weight
3-Point Mounting & Downtilt Bracket Kit (0-20°)	21700000 50-102 mm 2.0-4.0 in	11 kg 25 lbs
Lock-Down Brace	If the lock-down brace is used, the maximum diameter of the mounting pipe is 88.9 mm or 3.5 in.	

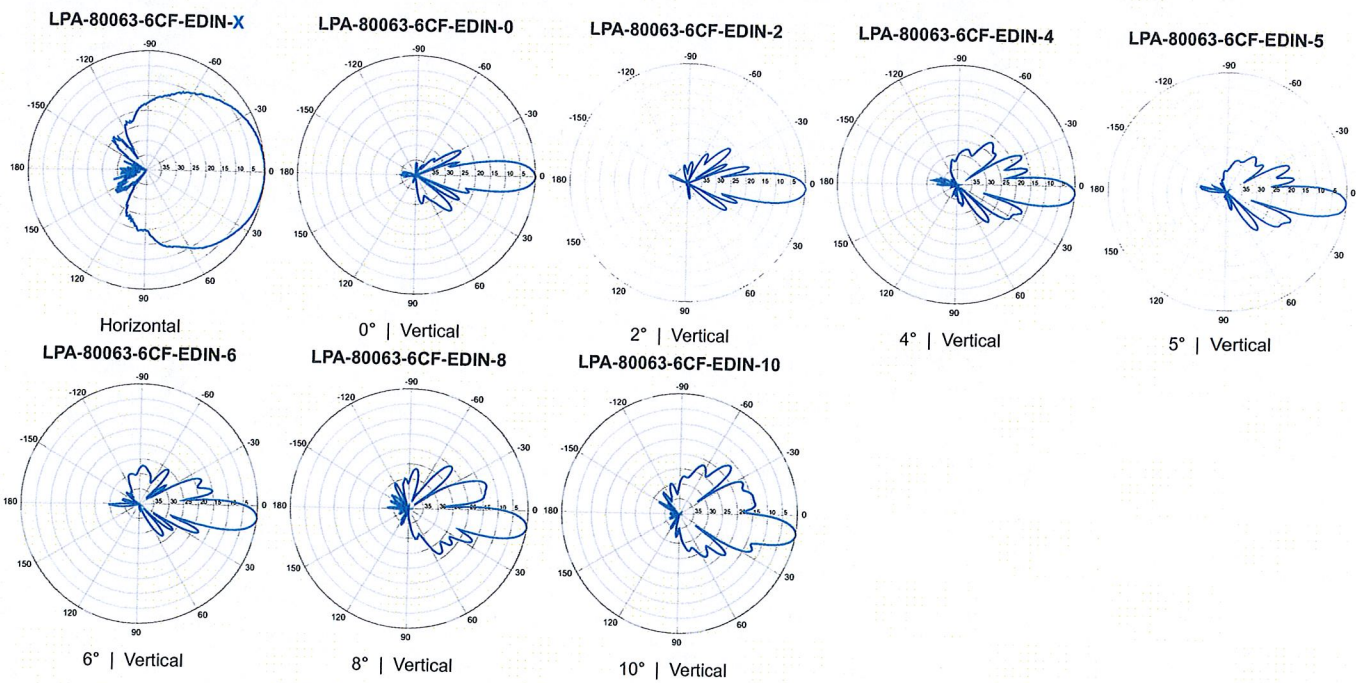


Quoted performance parameters are provided to offer typical or range values only and may vary as a result of normal manufacturing and operational conditions. Extreme operational conditions and/or stress on structural supports is beyond our control. Such conditions may result in damage to this product. Improvements to product may be made without notice.

BXA-171063-12BF-EDIN-X


Replace "X" with desired electrical downtilt.

X-Pol | FET Panel | 63° | 19.0 dBi


Electrical Characteristics	1710-2170 MHz		
	1710-1880 MHz	1850-1990 MHz	1920-2170 MHz
Frequency bands	1710-1880 MHz	1850-1990 MHz	1920-2170 MHz
Polarization	±45°	±45°	±45°
Horizontal beamwidth	68°	65°	60°
Vertical beamwidth	4.5°	4.5°	4.5°
Gain	16.1 dBd / 18.2 dBi	16.5 dBd / 18.6 dBi	16.9 dBd / 19.0 dBi
Electrical downtilt (X)	0, 2, 5		
Impedance	50Ω		
VSWR	≤1.5:1		
First upper sidelobe	< -17 dB		
Front-to-back ratio	> 30 dB		
In-band isolation	> 28 dB		
IM3 (20W carrier)	< -150 dBc		
Input power	300 W		
Lightning protection	Direct Ground		
Connector(s)	2 Ports / EDIN / Female / Bottom		
Operating temperature	-40° to +60° C / -40° to +140° F		
Mechanical Characteristics			
Dimensions Length x Width x Depth	1820 x 154 x 105 mm		71.7 x 6.1 x 4.1 in
Depth with z-brackets	133 mm		5.2 in
Weight without mounting brackets	6.8 kg		15 lbs
Survival wind speed	> 201 km/hr		> 125 mph
Wind area	Front: 0.28 m ² Side: 0.19 m ²	Front: 3.1 ft ² Side: 2.1 ft ²	
Wind load @ 161 km/hr (100 mph)	Front: 460 N Side: 304 N	Front: 103 lbf Side: 68 lbf	
Mounting Options			
	Part Number	Fits Pipe Diameter	Weight
2-Point Mounting Bracket Kit	26799997	50-102 mm 2.0-4.0 in	2.3 kg 5 lbs
2-Point Mounting & Downtilt Bracket Kit	26799999	50-102 mm 2.0-4.0 in	3.6 kg 8 lbs
Concealment Configurations	For concealment configurations, order BXA-171063-12BF-EDIN-X-FP		

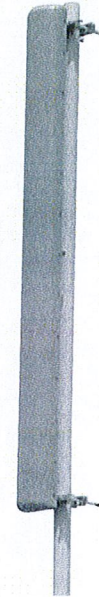

BXA-171063-12BF-EDIN-X

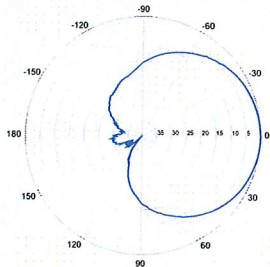


Horizontal | 1710-1880 MHz
BXA-171063-12BF-EDIN-0

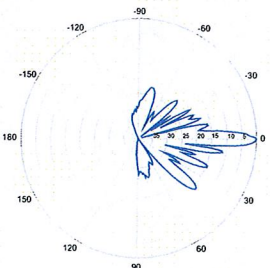


0° | Vertical | 1710-1880 MHz

BXA-171063-12BF-EDIN-X

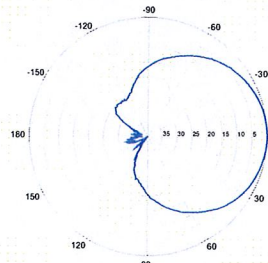


Horizontal | 1850-1990 MHz
BXA-171063-12BF-EDIN-0

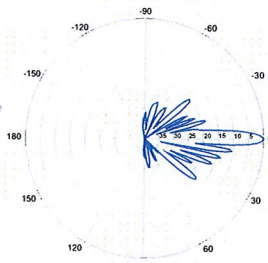


0° | Vertical | 1850-1990 MHz

BXA-171063-12BF-EDIN-X

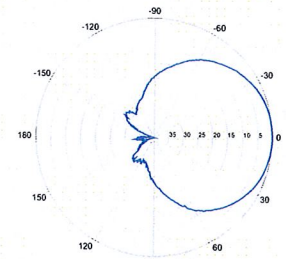

Horizontal | 1920-2170 MHz
BXA-171063-12BF-EDIN-0

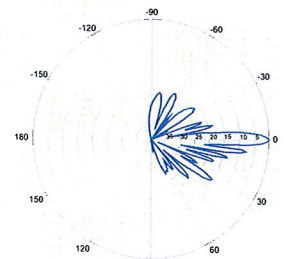


0° | Vertical | 1920-2170 MHz

Quoted performance parameters are provided to offer typical or range values only and may vary as a result of normal manufacturing and operational conditions. Extreme operational conditions and/or stress on structural supports is beyond our control. Such conditions may result in damage to this product. Improvements to product may be made without notice.

BXA-171063-12BF-EDIN-X


X-Pol | FET Panel | 63° | 19.0 dBi

BXA-171063-12BF-EDIN-2

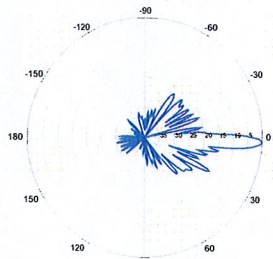


2° | Vertical | 1710-1880 MHz

BXA-171063-12BF-EDIN-5

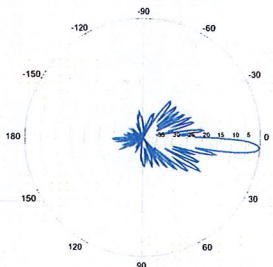


5° | Vertical | 1710-1880 MHz

BXA-171063-12BF-EDIN-2

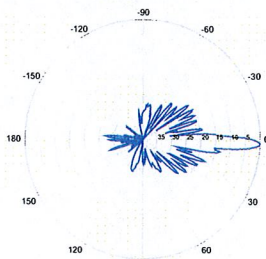


2° | Vertical | 1850-1990 MHz

BXA-171063-12BF-EDIN-5

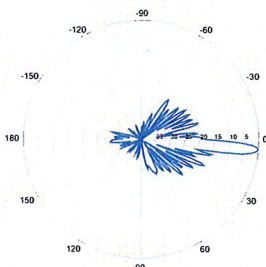


5° | Vertical | 1850-1990 MHz

BXA-171063-12BF-EDIN-2

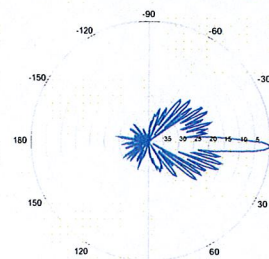

2° | Vertical | 1920-2170 MHz

BXA-171063-12BF-EDIN-5

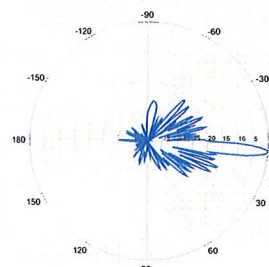

5° | Vertical | 1920-2170 MHz


Quoted performance parameters are provided to offer typical or range values only and may vary as a result of normal manufacturing and operational conditions. Extreme operational conditions and/or stress on structural supports is beyond our control. Such conditions may result in damage to this product. Improvements to product may be made without notice.

BXA-70063-6CF-EDIN-X

X-Pol | FET Panel | 63° | 14.5 dBd


Replace "X" with desired electrical downtilt.

Antenna is also available with NE connector(s). Replace "EDIN" with "NE" in the model number when ordering.

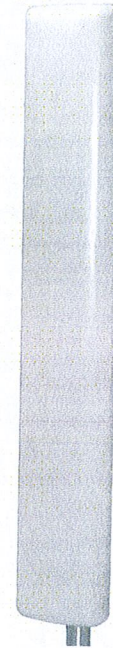


Electrical Characteristics	696-900 MHz		
	696-806 MHz	806-900 MHz	
Frequency bands	696-806 MHz	806-900 MHz	
Polarization	±45°		
Horizontal beamwidth	65°	63°	
Vertical beamwidth	13°	11°	
Gain	14.0 dBd (16.1 dBi)	14.5 dBd (16.6 dBi)	
Electrical downtilt (X)	0, 2, 3, 4, 5, 6, 8, 10		
Impedance	50Ω		
VSWR	≤1.35:1		
Upper sidelobe suppression (0°)	-18.3 dB	-18.2 dB	
Front-to-back ratio (+/-30°)	-33.4 dB	-36.3 dB	
Null fill	5% (-26.02 dB)		
Isolation between ports	< -25 dB		
Input power with EDIN connectors	500 W		
Input power with NE connectors	300 W		
Lightning protection	Direct Ground		
Connector(s)	2 Ports / EDIN or NE / Female / Center (Back)		
Mechanical Characteristics			
Dimensions Length x Width x Depth	1804 x 285 x 132 mm	71.0 x 11.2 x 5.2 in	
Depth with z-brackets	172 mm	6.8 in	
Weight without mounting brackets	7.9 kg	17 lbs	
Survival wind speed	> 201 km/hr	> 125 mph	
Wind area	Front: 0.51 m ² Side: 0.24 m ²	Front: 5.5 ft ² Side: 2.6 ft ²	
Wind load @ 161 km/hr (100 mph)	Front: 759 N Side: 391 N	Front: 169 lbf Side: 89 lbf	
Mounting Options			
	Part Number	Fits Pipe Diameter	Weight
3-Point Mounting & Downtilt Bracket Kit	36210008	40-115 mm 1.57-4.5 in	6.9 kg 15.2 lbs
Concealment Configurations	For concealment configurations, order BXA-70063-6CF-EDIN-X-FP		

BXA-70063-6CF-EDIN-X

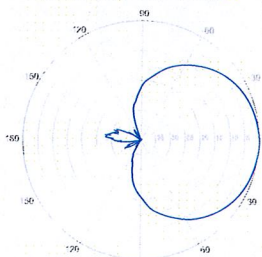


Horizontal | 750 MHz

BXA-70063-6CF-EDIN-0

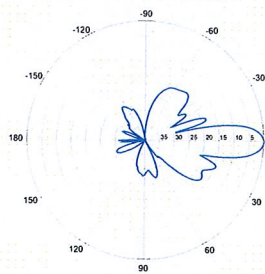


0° | Vertical | 750 MHz


BXA-70063-6CF-EDIN-2

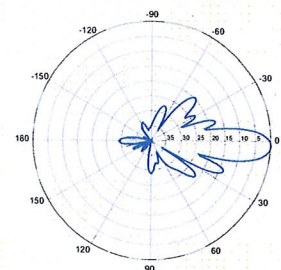


2° | Vertical | 750 MHz

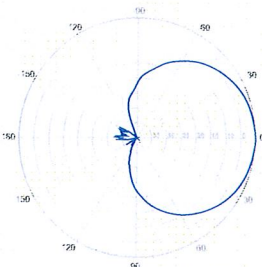

Horizontal | 850 MHz

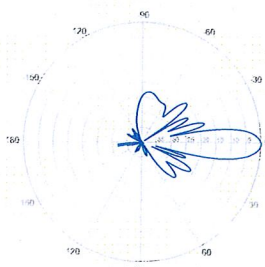

0° | Vertical | 850 MHz

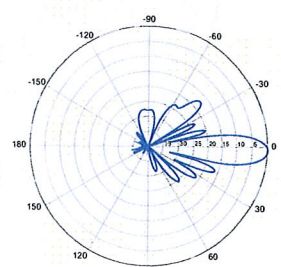


2° | Vertical | 850 MHz

Quoted performance parameters are provided to offer typical or range values only and may vary as a result of normal manufacturing and operational conditions. Extreme operational conditions and/or stress on structural supports is beyond our control. Such conditions may result in damage to this product. Improvements to product may be made without notice.

BXA-70063-6CF-EDIN-X


X-Pol | FET Panel | 63° | 14.5 dBd

BXA-70063-6CF-EDIN-3

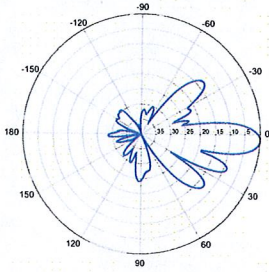


3° | Vertical | 750 MHz

BXA-70063-6CF-EDIN-4

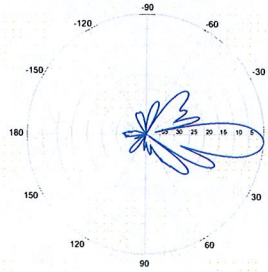


4° | Vertical | 750 MHz


BXA-70063-6CF-EDIN-5

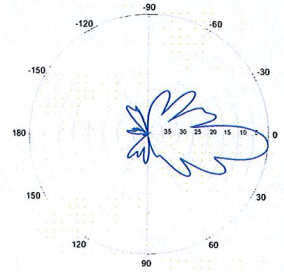


5° | Vertical | 750 MHz

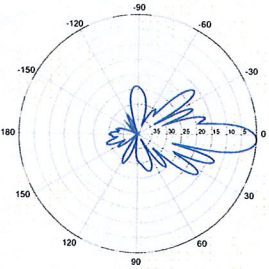

3° | Vertical | 850 MHz

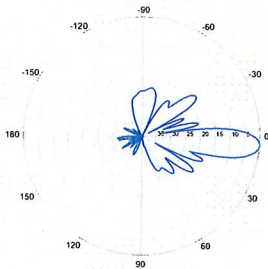


4° | Vertical | 850 MHz

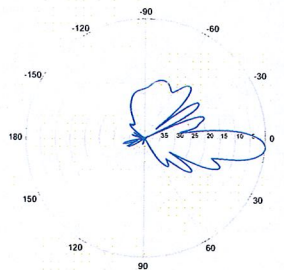


5° | Vertical | 850 MHz

BXA-70063-6CF-EDIN-6

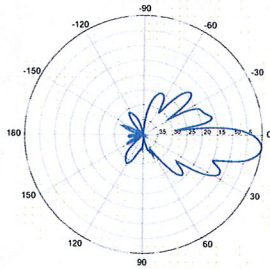


6° | Vertical | 750 MHz

BXA-70063-6CF-EDIN-8

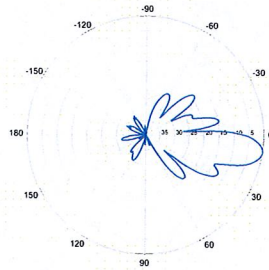


8° | Vertical | 750 MHz


BXA-70063-6CF-EDIN-10

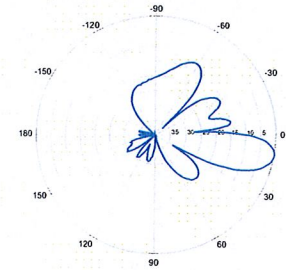


10° | Vertical | 750 MHz

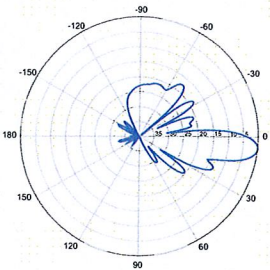

6° | Vertical | 850 MHz

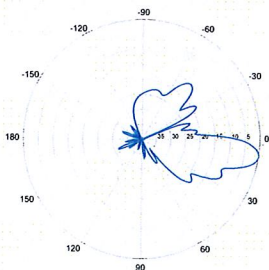

8° | Vertical | 850 MHz

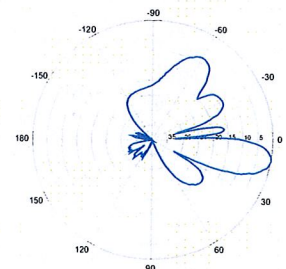

10° | Vertical | 850 MHz


Quoted performance parameters are provided to offer typical or range values only and may vary as a result of normal manufacturing and operational conditions. Extreme operational conditions and/or stress on structural supports is beyond our control. Such conditions may result in damage to this product. Improvements to product may be made without notice.



ShareLite Wideband Diplexer – In-line 698-960 MHz/1710-2200 MHz, DC pass in high frequency path

Product Description

The ShareLite FD9R6004 Series of diplexers are designed to enable feeder sharing between systems in the 698-960 MHz range and in the 1710-2200 MHz range. The diplexer is equipped with in-line connector placement so it can be installed in the BTS cabinet or at the tower top. This is especially valuable in crowded sites or when the feeders are not easily accessible. Due to its wideband design, the FD9R6004 Series can accommodate many combining solutions between 698-960 MHz and 1710-2200 MHz systems such as LTE 700 MHz, Cellular 800 MHz with PCS, GSM900 with GSM1800, or GSM900 with UMTS. This diplexer features a highly selective filter. It provides a high level of isolation between ports, while keeping the insertion loss on both paths at an extremely low level. The FD9R6004 diplexers are available with various DC pass options, helpful in configurations with or without the Tower Mount Amplifiers installed.

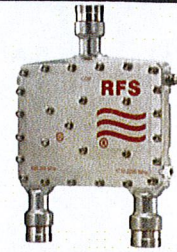

Features/Benefits

- LTE ready design
- Extremely Low Insertion Loss
- High level of Rejection between bands – Protection against interferences
- Extremely High Power Handling Capability
- Integrated DC block/bypass versions available
- Very compact & small size design – Easy installation and reduced tower load
- In-line long-neck connectors for easy connection & waterproofing
- Exceptional reliability & environmental protection (IP 67)
- Equipped with 1 * Breathable Vent – Prevent any humidity inside the product
- Mounting hardware for Wall and Pole mount provided (P/N SEM2-1A)
- Grounding already provided through the mounting bracket
- Kit available for easy dual mount

Technical Specifications

Product Type	Diplexer/Cross Band Coupler
Frequency Range 1, MHz	698-960
Frequency Range 2, MHz	1710-2200
Application	LTE700, GSM900, UMTS, GSM1800, Cellular 800, PCS
Configuration	Sharelite Single diplexer, outdoor, DC pass in the 1710-2170MHz path, with mounting hardware SEM2-1A
Mounting	Wall Mounting: With 4 screws (maximum 6mm diameter); Pole Mounting: With included clamp set 40-110mm (1.57-4.33)
Return Loss All Ports Min/Typ, dB	19/23
Power Handling Continuous, Max, W	1250 at common port; 750 in low frequency path & 500 in high frequency path
Power Handling Peak, Max, W	15000 in low frequency path & 8000 in high frequency path
Impedance, Ohms	50
Insertion Loss, Path 1, dB	0.07 typ.
Insertion Loss, Path 2, dB	0.13 typ.
Rejection Between Bands Min/Typ, dB	58/64@698-960MHz; 60/70@1710-2200MHz
IMP Level at the COM Port, Typ, dBm	-112 @ 2x43
DC Pass in Low Frequency Path	No
DC Pass in High Frequency Path	Yes
Temperature Range, °C (°F)	-40 to +60 (-40 to +140)
Environmental	ETSI 300-019-2-4 Class 4.1E
Ingress Protection	IP 67
Lightning Protection	EN/IEC61000-4-5 Level 4
Connectors	In-line long-neck 7-16-Female
Weight, kg (lb)	1.2 (2.6)
Shipping Weight, kg (lb)	3.2 (7) for 2 * single units in 1 * box, 9.8 (21.6) for 6 * units = 3 * Boxes in 1 * overwrap
Dimensions, H x W x D, mm (in)	147 x 164 x 37 (5.8 x 6.5 x 1.5)
Shipping Dimensions, H x W x D, mm (in)	254 x 406 x 82 (10 x 16 x 3.2) for 2 * Single Units in 1 * box, 280 x 406 x 241 (11 x 16 x 9.5) for 6 * units = 3 * Boxes in 1 * overwrap
Volume, L	0.43
Housing	Aluminum

Notes

All information contained in the present datasheet is subject to confirmation at time of ordering




ShareLite Wideband Diplexer – In-line 698-960 MHz/1710-2200 MHz, DC pass in high frequency path

Other Documentation

FD9R6004/2C-3L Installation Instructions: [Wideband_Diplexer_Installation_Rev5.pdf](#)

Selection Guide Diplexer		698-960 / 1710-2200MHz			
	Model Number	Full DC Pass	DC Pass High Band	DC Pass Low Band	Mounting Hardware Included
Single	FD9R6004/1C-3L				X
	FD9R6004/2C-3L				X
	FD9R6004/3C-3L				X
Dual	KIT-FD9R6004/1C-DL				X
	KIT-FD9R6004/2C-DL				X
	KIT-FD9R6004/3C-DL				X

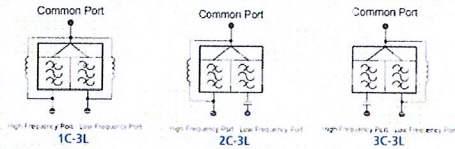

The FD9R6004 Series is upgradeable to a Dual Diplexer kit by means of 2 diplexers and mounting hardware kits SEM2-1A and SEM2-3

Mounting Hardware and Ground Cable Ordering Information		
Model Number	Description	
SEM2-1A	Mounting Hardware, Pole mount ø40-110mm (Included with the Single and Dual Diplexer) Wall Screws M6 (Not included with the product)	
SEM2-3	Assembly kit for 2 pcs of FD9R6004/xC-3L (Can be ordered separately but included with the Dual Diplexer Kit)	
CA020-2	Ground Cable, 2m, includes lugs (Optional)	
CA030-2	Ground Cable, 2m, includes lugs (Optional)	
SEM6	Mounting Hardware for 6 Diplexers, Tower Base (Optional)	

All information contained in the present datasheet is subject to confirmation at time of ordering

		General		Power		Density							
Site Name: Monroe NE													
Tower Height: Verizon @ 130ft													
CARRIER	# OF CHAN.	WATTS ERP	HEIGHT	CALC. POWER DENS	FREQ.	MAX. PERMISS. EXP.	FRACTION MPE	Total					
*AT&T UMTS	1	500	160	0.0070	880	0.5867	1.20%						
*AT&T UMTS	1	500	160	0.0070	1900	1.0000	0.70%						
*AT&T GSM	4	296	160	0.0166	880	0.5867	2.83%						
*AT&T GSM	2	427	160	0.0120	1900	1.0000	1.20%						
*AT&T LTE	1	500	160	0.0070	740	0.4933	1.42%						
*T-Mobile	8	309.48	140	0.0454	1935	1.0000	4.54%						
*Sprint	11	352	150	0.0619	1962.5	1.0000	6.19%						
*Town of Monroe	1	104	157	0.0015	453.6125	0.3024	0.50%						
*Town of Monroe	1	104	95	0.0041	460.2875	0.3069	1.35%						
*Town of Monroe	1	90	85	0.0045	453.7625	0.3025	1.48%						
Verizon PCS	15	281	130	0.0897	1970	1.0000	8.97%						
Verizon Cellular	9	384	130	0.0735	869	0.5793	12.69%						
Verizon AWS	1	702	130	0.0149	2145	1.0000	1.49%						
Verizon 700	1	800	130	0.0170	698	0.4653	3.66%						
								48.23%					
* Source: Siting Council													



FDH Engineering, Inc., 2730 Rowland Rd. Raleigh, NC 27615, Ph. 919.755.1012, Fax 919.755.1031

**Structural Analysis for
SBA Network Services, Inc.**

159' Monopole Tower

**SBA Site Name: Monroe Turnpike
SBA Site ID: CT13055-A
Verizon Site Name: Monroe Northeast**

FDH Project Number 11-06184E S2

Analysis Results

Tower Components	95.5%	Sufficient
Foundation	87.1%	Sufficient

Prepared By:

Randy C Williams

Randy C. Williams, EI
Project Engineer

Reviewed By:

Christopher M Murphy

Christopher M Murphy, PE
President
CT PE License No. 25842

FDH Engineering, Inc.
2730 Rowland Rd.
Raleigh, NC 27615
(919) 755-1012
info@fdh-inc.com



December 28, 2011

Prepared pursuant to TIA/EIA-222-F Structural Standards for Steel Antenna Towers and Antenna Supporting Structures

TABLE OF CONTENTS

EXECUTIVE SUMMARY3
 Conclusions3
 Recommendations3
APPURTENANCE LISTING4
RESULTS5
GENERAL COMMENTS6
LIMITATIONS6
APPENDIX7

EXECUTIVE SUMMARY

At the request of SBA Network Services, Inc., FDH Engineering, Inc. performed a structural analysis of the monopole located in Monroe, CT to determine whether the tower is structurally adequate to support both the existing and proposed loads pursuant to the *Structural Standards for Steel Antenna Towers and Antenna Supporting Structures, TIA/EIA-222-F*. Information pertaining to the existing/proposed antenna loading, current tower geometry, geotechnical data, foundation dimensions, and member sizes was obtained from:

- Sabre Communications Corporation (Job No. 04-05018) Stamped Permit Drawings dated August 18, 2003
- JWB Tower Services, LLC (Project No. 2008-CSB0015-1428 Monroe Turnpike, Monroe, CT) Structural Analysis Report dated January 14, 2009
- Dr. Clarence Welti, P.E., P.C. (Tower CT-54XC771) Geotechnical Study dated April 25, 2003
- FDH, Inc. (Job No. 08-07120T) TIA Inspection Report dated August 22, 2008
- SBA Network Services, Inc.

The *basic design wind speed* per the *TIA/EIA-222-F* standards is 85 mph without ice and 38 mph with 3/4" radial ice. Ice is considered to increase in thickness with height.

Conclusions

With the existing and proposed antennas from Verizon in place at 131 ft, the tower meets the requirements of the *TIA/EIA-222-F* standards provided the **Recommendations** listed below are satisfied. Furthermore, provided the foundation was designed and constructed to support the original design reactions (see Sabre Job No. 04-05018), the foundation should have the necessary capacity to support the existing and proposed loading. For a more detailed description of the analysis of the tower, see the **Results** section of this report.

Our structural analysis has been performed assuming all information provided to FDH Engineering, Inc. is accurate (i.e., the steel data, tower layout, existing antenna loading, and proposed antenna loading) and that the tower has been properly erected and maintained per the original design drawings.

Recommendations

To ensure the requirements of the *TIA/EIA-222-F* standards are met with the existing and proposed loading in place, we have the following recommendations:

1. Proposed panels will utilize the existing coax installed on the tower.
2. Proposed diplexers should be installed directly behind the proposed antennas.

APPURTENANCE LISTING

The proposed and existing antennas with their corresponding cables/coax lines are shown in **Table 1**. *If the actual layout determined in the field deviates from the layout, FDH Engineering, Inc. should be contacted to perform a revised analysis.*

Table 1 - Appurtenance Loading

Existing Loading:

Antenna Elevation (ft)	Description	Coax and Lines	Carrier	Mount Elevation (ft)	Mount Type
162	(3) Powerwave 7770 w/ Mount Pipe (3) Powerwave P65-16-XLH-RR w/ Mount Pipe (6) Powerwave LGP21401 TMAs (6) Ericsson RRUS-11 RRHs (1) Raycap DC6-48-60-18-8F Surge Suppressor	(6) 1-5/8" (1) 0.393" Fiber (1) 0.645" Power	AT&T	159	(1) 12.5' Low Profile Platform
	(1) Decibel DB404-B	(1) 7/8	Town		
151	(9) Decibel DB948F85E-M w/ Mount Pipe	(6) 1-5/8	Sprint	149	(1) 12.5' Low Profile Platform
142.5	(12) EMS FR65-17-04DP w/ Mount Pipe (6) Remec S20057A1 TMAs	(12) 1-1/4	T-Mobile	140	(1) 14' Low Profile Platform
131	(6) Antel LPA-80080/4CF w/ Mount Pipe (6) Antel LPA-185080/8CFx2 w/ Mount Pipe	(12) 1-5/8	Verizon	130	(1) 12.5' Low Profile Platform
110	(1) Sinclair SCL329-HL Whip	(1) 7/8	Town	110	(1) 4' Standoff
80	(1) Sinclair SCL329-HL Whip	(1) 7/8	Town	80	(1) 4' Standoff
47	(1) Decibel 26DB GPS	(1) 1/2	Sprint	47	(1) 4' Standoff

Proposed Loading:

Antenna Elevation (ft)	Description	Coax and Lines	Carrier	Mount Elevation (ft)	Mount Type
131	(3) Antel BXA-70063/6CF w/ Mount Pipe (3) Antel BXA-171063/12BF w/ Mount Pipe (6) Antel LPA-80063/6CF w/ Mount Pipe (6) RFS FD9R6004-2C-3L Diplexers	(12) 1-5/8	Verizon	130	(1) 12.5' Low Profile Platform

RESULTS

The following yield strength of steel for individual members was used for analysis:

Table 2 - Material Strength

Member Type	Yield Strength
Tower Shaft Sections	65 ksi
Base Plate	60 ksi
Anchor Bolts	75 ksi

Table 3 displays the summary of the ratio (as a percentage) of force in the member to their capacities. Values greater than 100% indicate locations where the maximum force in the member exceeds its capacity. *Note: Capacities up to 100% are considered acceptable.* **Table 4** displays the maximum foundation reactions.

If the assumptions outlined in this report differ from actual field conditions, FDH Engineering, Inc. should be contacted to perform a revised analysis. Furthermore, as no information pertaining to the allowable twist and sway requirements for the existing or proposed appurtenances was provided, deflection and rotation were not taken into consideration when performing this analysis.

See the **Appendix** for detailed modeling information

Table 3 - Summary of Working Percentage of Structural Components

Section No.	Elevation ft	Component Type	Size	% Capacity	Pass Fail
L1	159 - 149	Pole	TP14.93x12x0.1875	38.7	Pass
L2	149 - 97.5	Pole	TP29.64x13.969x0.3125	95.5	Pass
L3	97.5 - 47.75	Pole	TP43.6x27.9166x0.375	85.2	Pass
L4	47.75 - 0	Pole	TP56.84x41.2377x0.375	85.0	Pass
	0	Anchor Bolts	(14) 2.25" Ø w/ BC = 64"	84.5	Pass
	0	Base Plate	70" Ø. PL x 2.25" thk.	61.7	Pass

Table 4 - Maximum Base Reactions

Base Reactions	Current Analysis (TIA/EIA-222-F)	Original Design (TIA/EIA-222-F)
Axial	35 k	42 k
Shear	27 k	31 k
Moment	3,120 k-ft	3,665 k-ft

GENERAL COMMENTS


This engineering analysis is based upon the theoretical capacity of the structure. It is not a condition assessment of the tower and its foundation. It is the responsibility of SBA Network Services, Inc. to verify that the tower modeled and analyzed is the correct structure (with accurate antenna loading information) modeled. If there are substantial modifications to be made or the assumptions made in this analysis are not accurate, FDH Engineering, Inc. should be notified immediately to perform a revised analysis.

LIMITATIONS

All opinions and conclusions are considered accurate to a reasonable degree of engineering certainty based upon the evidence available at the time of this report. All opinions and conclusions are subject to revision based upon receipt of new or additional/updated information. All services are provided exercising a level of care and diligence equivalent to the standard and care of our profession. No other warranty or guarantee, expressed or implied, is offered. Our services are confidential in nature and we will not release this report to any other party without the client's consent. The use of this engineering work is limited to the express purpose for which it was commissioned and it may not be reused, copied, or distributed for any other purpose without the written consent of FDH Engineering, Inc.

APPENDIX

Section	1	2	3	4	
Length (ft)	10.00	53.50	53.50	53.25	
Number of Sides	18	18	18	18	
Thickness (in)	0.1875	0.3125	0.3750	0.3750	
Socket Length (ft)	2.00	3.75	5.50		
Top Dia (in)	12.0000	13.9690	27.9166	41.2377	
Bot Dia (in)	14.9300	29.6400	43.6000	56.8400	
Grade			A572-65		
Weight (K)	0.3	3.9	7.7	10.5	22.3

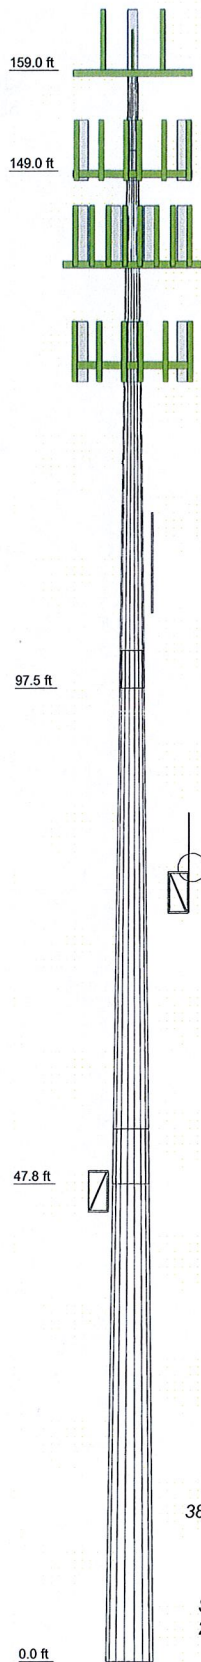

DESIGNED APPURTENANCE LOADING


TYPE	ELEVATION	TYPE	ELEVATION
Lightning Rod	159	(2) TMA - Remec S20057A1 (T-Mobile)	140
Powerwave 7770 w/ Mount Pipe (ATI)	159	(2) TMA - Remec S20057A1 (T-Mobile)	140
Powerwave 7770 w/ Mount Pipe (ATI)	159	(2) TMA - Remec S20057A1 (T-Mobile)	140
Powerwave 7770 w/ Mount Pipe (ATI)	159	(2) TMA - Remec S20057A1 (T-Mobile)	140
Powerwave P65-16-XLH-RR w/ Mount Pipe (ATI)	159	14' Low Profile Platform (T-Mobile)	140
Powerwave P65-16-XLH-RR w/ Mount Pipe (ATI)	159	BXA-70063/6CF W/Mount Pipe (Verizon)	130
Powerwave P65-16-XLH-RR w/ Mount Pipe (ATI)	159	BXA-70063/6CF W/Mount Pipe (Verizon)	130
Powerwave P65-16-XLH-RR w/ Mount Pipe (ATI)	159	BXA-70063/6CF W/Mount Pipe (Verizon)	130
(2) TMA - Powerwave LGP21401 (ATI)	159	Antel BXA-171063/12BF w/ Mount Pipe (Verizon)	130
(2) TMA - Powerwave LGP21401 (ATI)	159	Antel BXA-171063/12BF w/ Mount Pipe (Verizon)	130
(2) TMA - Powerwave LGP21401 (ATI)	159	Antel BXA-171063/12BF w/ Mount Pipe (Verizon)	130
(2) RRH - Ericsson RRUS-11 (ATI)	159	(2) Antel LPA-80063/6CF w/ Mount Pipe (Verizon)	130
(2) RRH - Ericsson RRUS-11 (ATI)	159	(2) Antel LPA-80063/6CF w/ Mount Pipe (Verizon)	130
(2) RRH - Ericsson RRUS-11 (ATI)	159	(2) Antel LPA-80063/6CF w/ Mount Pipe (Verizon)	130
Raycap DC6-48-60-18-8F (ATI)	159	(2) Antel LPA-80063/6CF w/ Mount Pipe (Verizon)	130
12.5' Low Profile Platform (ATI)	159	(2) Antel LPA-80063/6CF w/ Mount Pipe (Verizon)	130
DB404-B (Town)	159	(2) Antel LPA-80063/6CF w/ Mount Pipe (Verizon)	130
(3) DB948F85E-M w/Mount Pipe (Sprint)	149	(2) FD9R6004-2C-3L Diplexer (Verizon)	130
(3) DB948F85E-M w/Mount Pipe (Sprint)	149	(2) FD9R6004-2C-3L Diplexer (Verizon)	130
(3) DB948F85E-M w/Mount Pipe (Sprint)	149	(2) FD9R6004-2C-3L Diplexer (Verizon)	130
12.5' Low Profile Platform (Sprint)	149	12.5' Low Profile Platform (Verizon)	130
(4) FR65-17-04DP w/Mount Pipe (T-Mobile)	140	Whip - Sinclair SCL329-HL (Town)	110
(4) FR65-17-04DP w/Mount Pipe (T-Mobile)	140	4' Standoff (Town)	110
(4) FR65-17-04DP w/Mount Pipe (T-Mobile)	140	Whip - Sinclair SCL329-HL (Town)	80
(4) FR65-17-04DP w/Mount Pipe (T-Mobile)	140	4' Standoff (Town)	80
(2) TMA - Remec S20057A1 (T-Mobile)	140	Decibel 26DB GPS (Sprint)	47
		4' Standoff (Sprint)	47

MATERIAL STRENGTH

GRADE	Fy	Fu	GRADE	Fy	Fu
A572-65	65 ksi	80 ksi			

TOWER DESIGN NOTES

1. Tower is located in Fairfield County, Connecticut.
2. Tower designed for a 85 mph basic wind in accordance with the TIA/EIA-222-F Standard.
3. Tower is also designed for a 38 mph basic wind with 0.75 in ice. Ice is considered to increase in thickness with height.
4. Deflections are based upon a 50 mph wind.
5. TOWER RATING: 95.5%

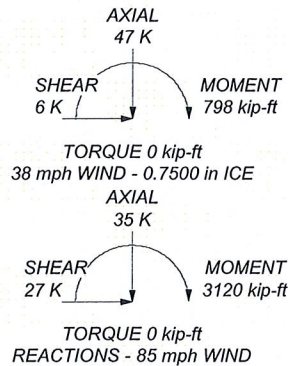

 FDH Engineering, Inc. 2730 Rowland Road, Suite 100 Raleigh, North Carolina Phone: (919) 755-1012 FAX: (919) 755-1031	Job: Monroe Turnpike, CT13055-A		
	Project: 11-06184E S2		
	Client: SBA	Drawn by: Randy Williams	App'd:
	Code: TIA/EIA-222-F	Date: 12/28/11	Scale: NTS
	Path:		Dwg No. E-1